

REVISIONS

ISSUE RECORD

CONSULTANT

PROJECT NO.	2009
PROJECT	33 UNIT DEVELOPMENT
ADDRESS	3426 E UNIVERSITY DR MESA AZ 85213
CLIENT	3426 E. UNIVERSITY LLC

DRAWING TITLE

**BUILDING A & B  
ELEVATIONS**

SCALE	1/8" = 1'-0"
DRAWN	DBH
DATE	FEB 2020
PLOTTED	6/22/20

DRAWING NO.

**A301**


ISSUE	REV
-------	-----




1 EAST ELEVATION  
(FACING CANAL)



2 NORTH ELEVATION

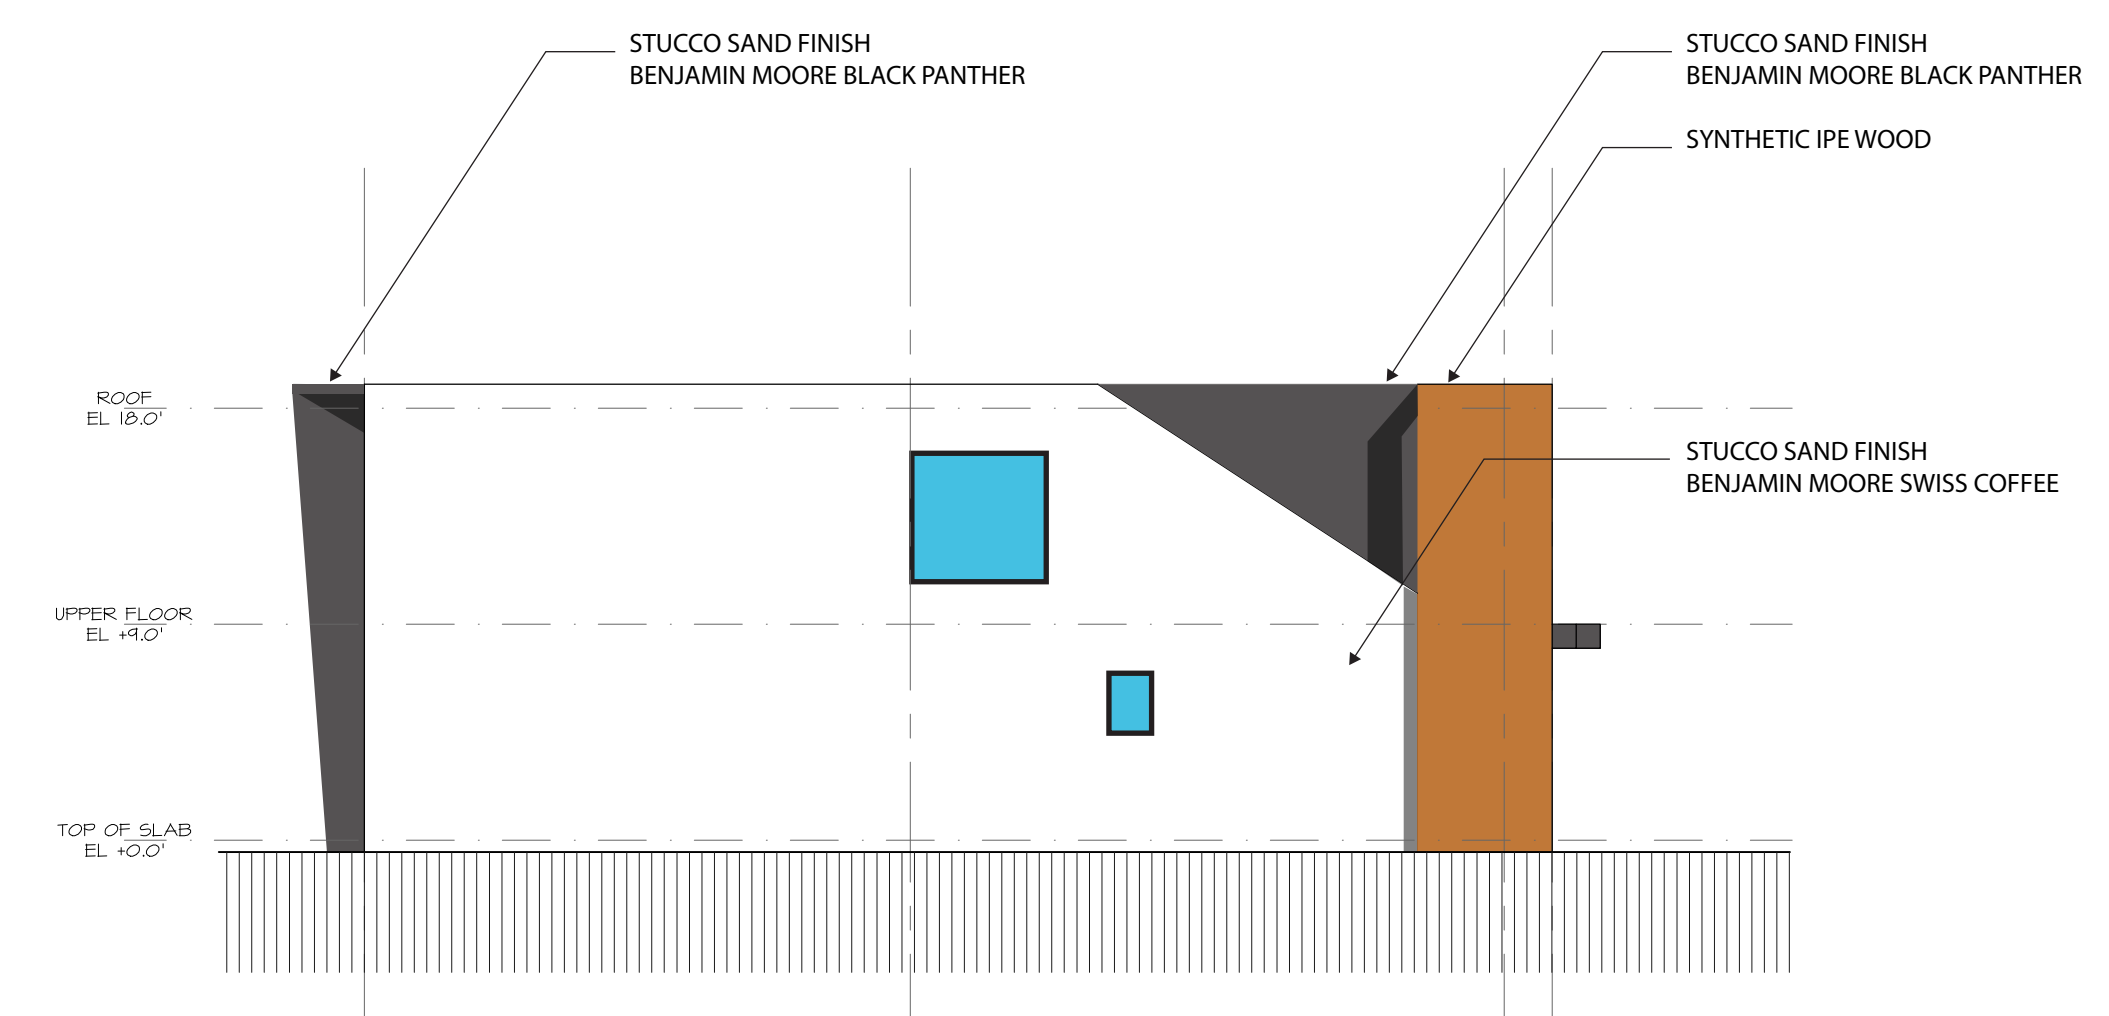

3 SOUTH ELEVATION  
EAST UNIVERSITY RD (BLDG A)

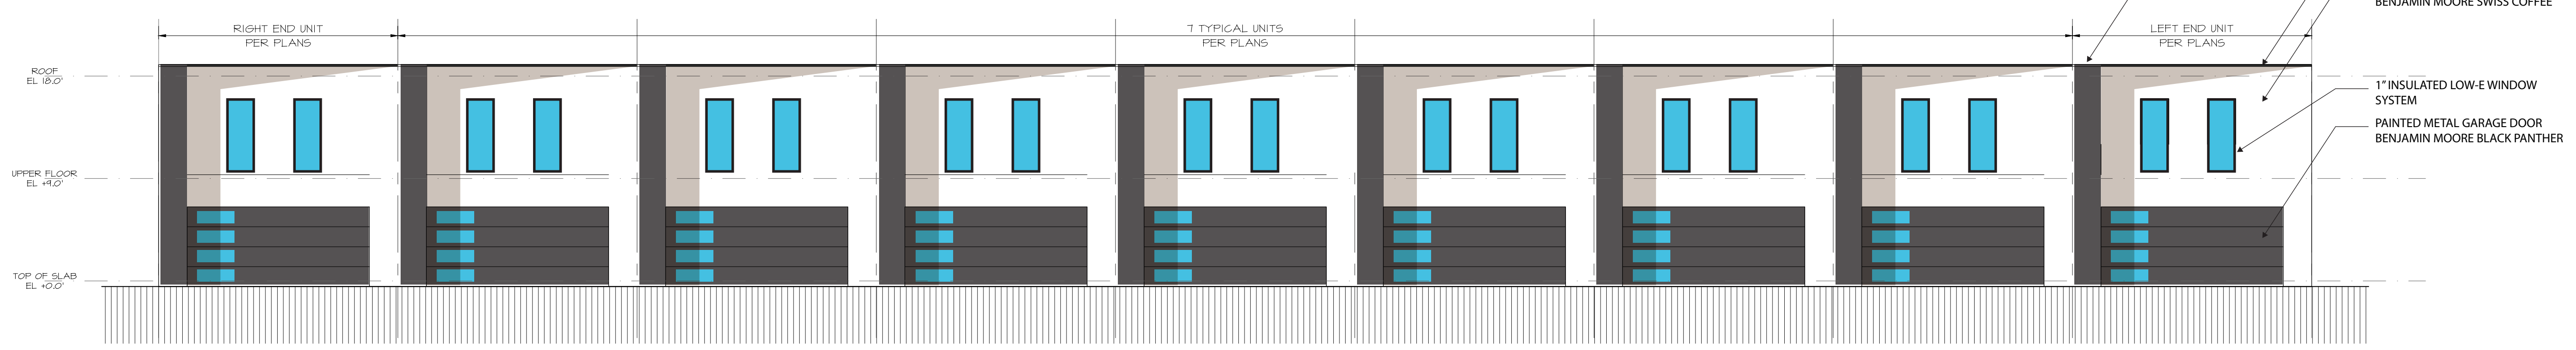

4 WEST ELEVATION