



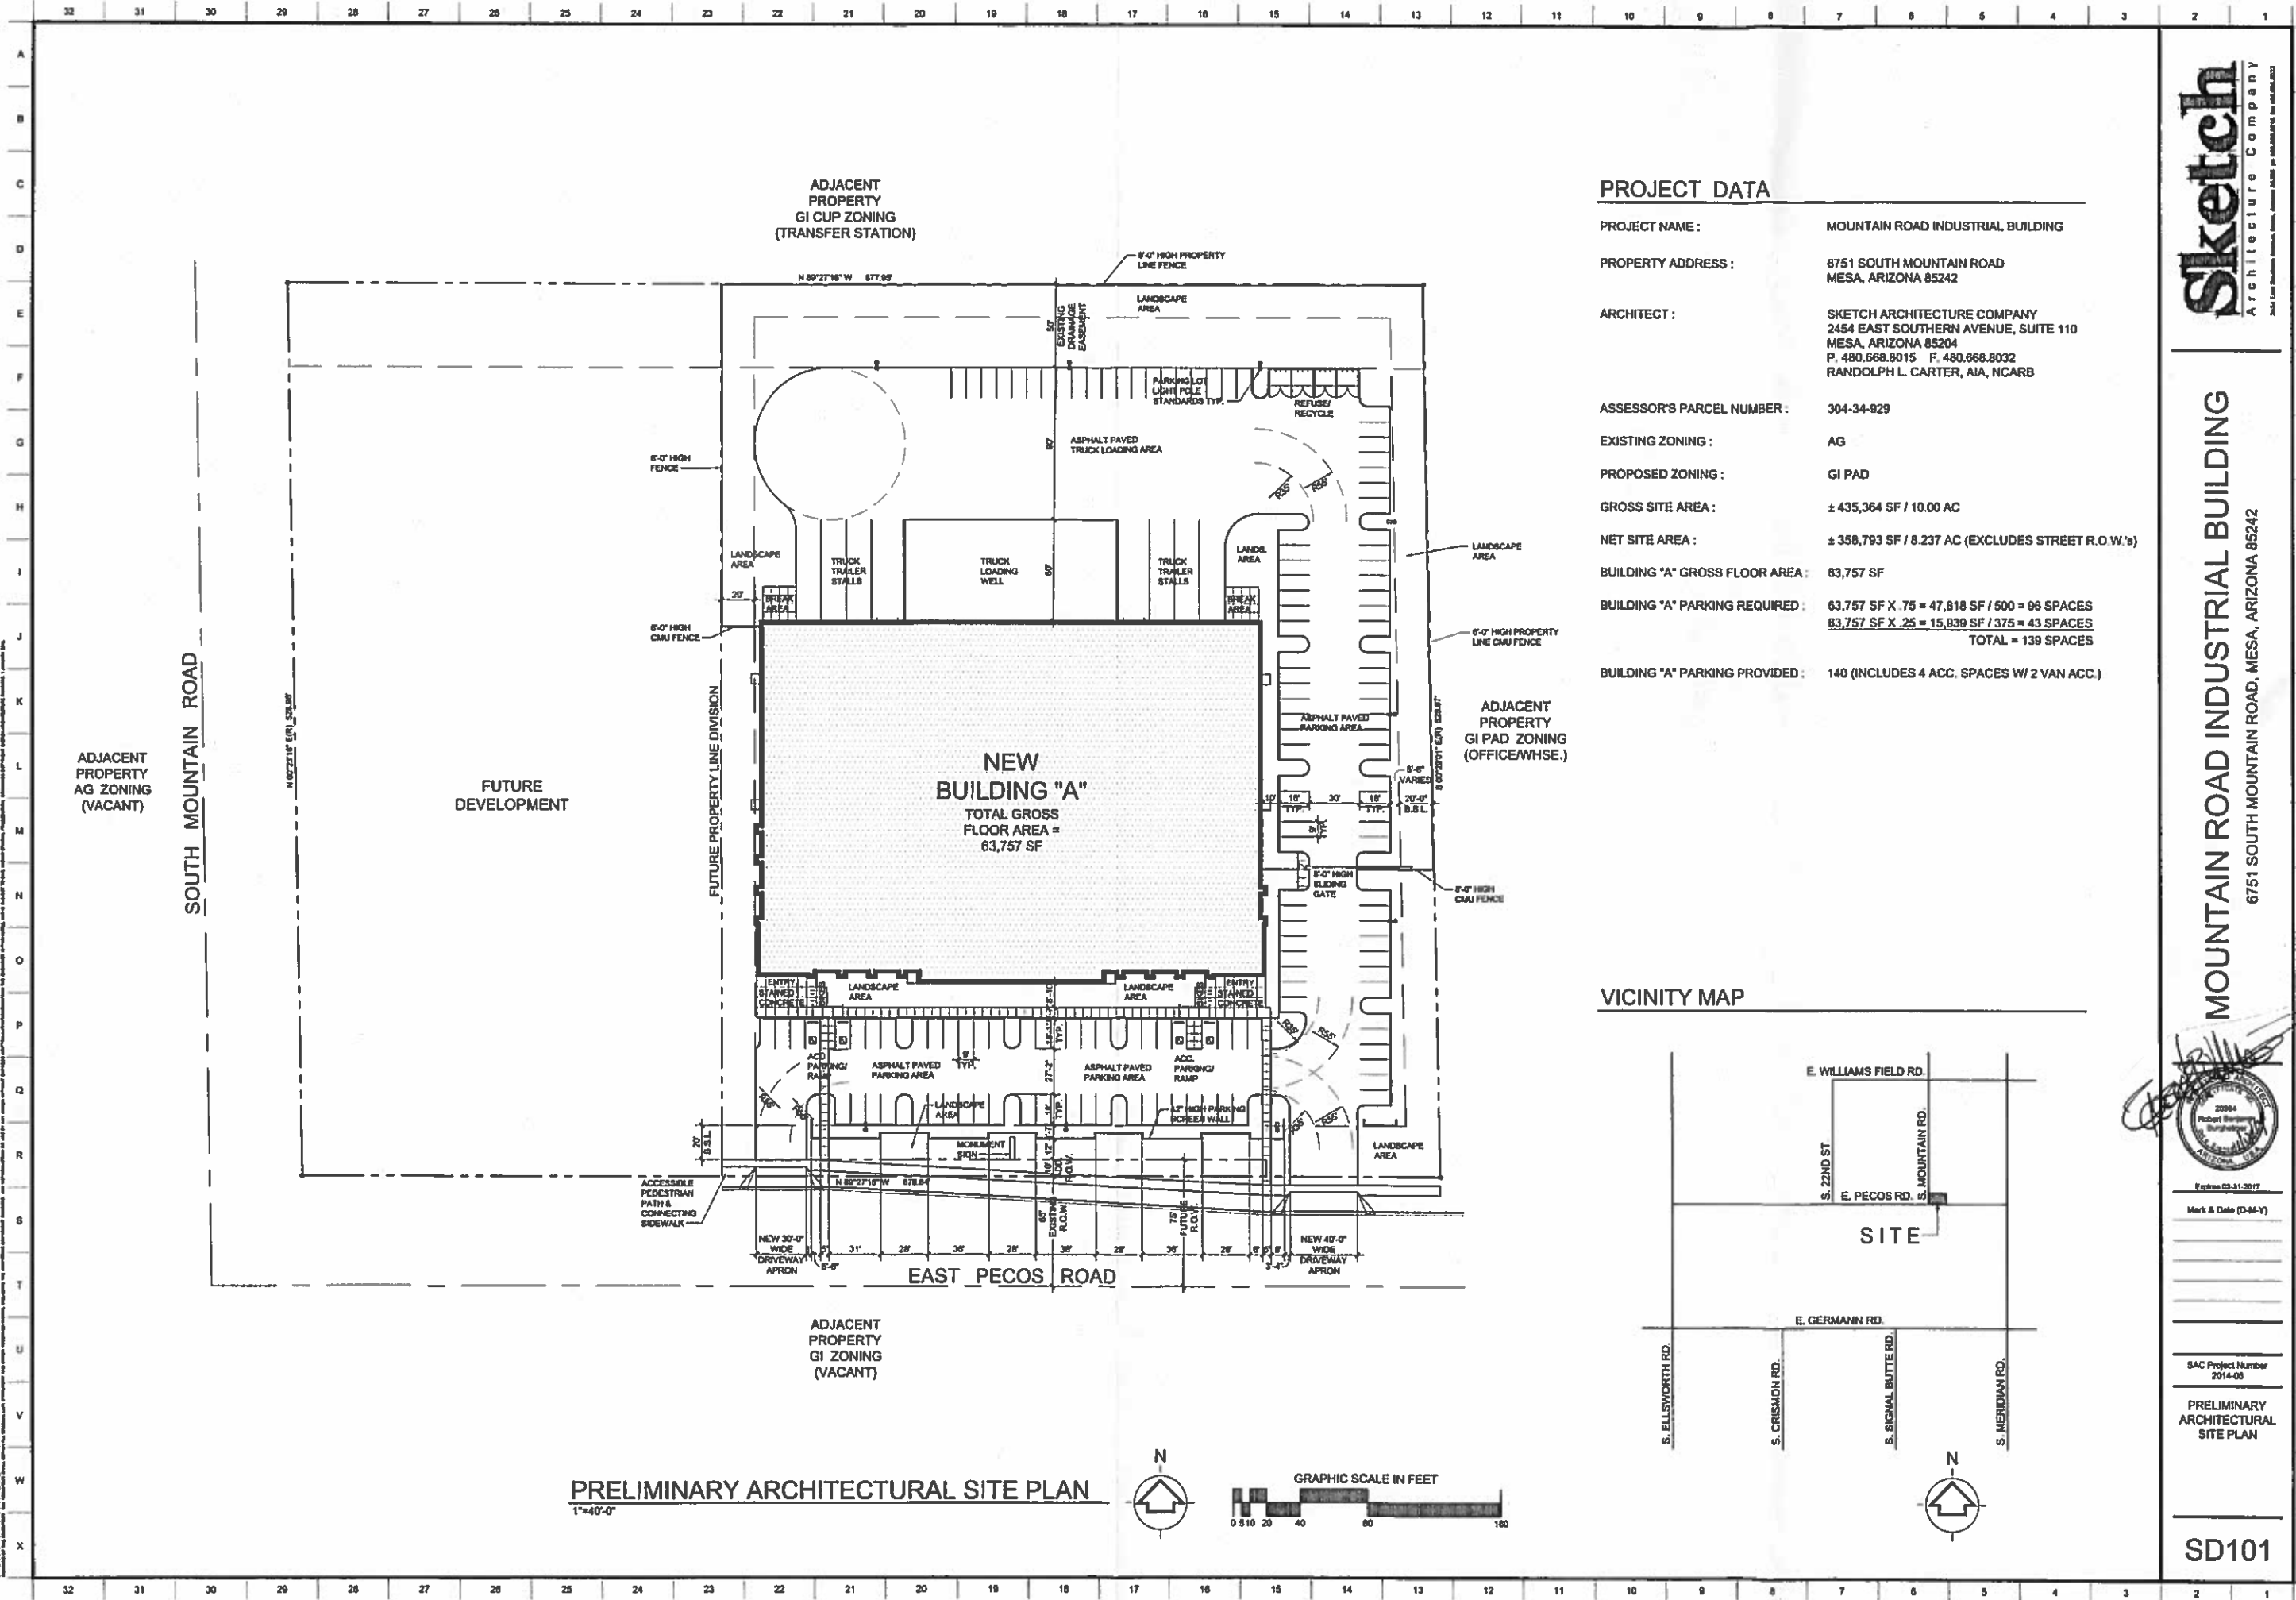


PROJECT DATA

|                                 |   |
|---------------------------------|---|
| PROJECT NAME :                  | MOUNTAIN ROAD INDUSTRIAL BUILDING   |
| PROPERTY ADDRESS :              | 6751 SOUTH MOUNTAIN ROAD<br>MESA, ARIZONA 85242   |
| ARCHITECT :                     | SKETCH ARCHITECTURE COMPANY<br>2454 EAST SOUTHERN AVENUE, SUITE 110<br>MESA, ARIZONA 85204<br>P. 480.668.8015 F. 480.668.8032<br>RANDOLPH L. CARTER, AIA, NCARB |
| ASSESSOR'S PARCEL NUMBER :      | 304-34-829   |
| EXISTING ZONING :               | AG   |
| PROPOSED ZONING :               | GI PAD   |
| GROSS SITE AREA :               | ± 435,364 SF / 10.00 AC   |
| NET SITE AREA :                 | ± 358,793 SF / 8.237 AC (EXCLUDES STREET R.O.W.'s)   |
| BUILDING "A" GROSS FLOOR AREA : | 63,757 SF   |
| BUILDING "A" PARKING REQUIRED : | 63,757 SF X .75 = 47,818 SF / 500 = 96 SPACES<br>63,757 SF X .25 = 15,939 SF / 375 = 43 SPACES<br>TOTAL = 139 SPACES                                            |
| BUILDING "A" PARKING PROVIDED : | 140 (INCLUDES 4 ACC. SPACES W/ 2 VAN ACC.)   |

VICINITY MAP

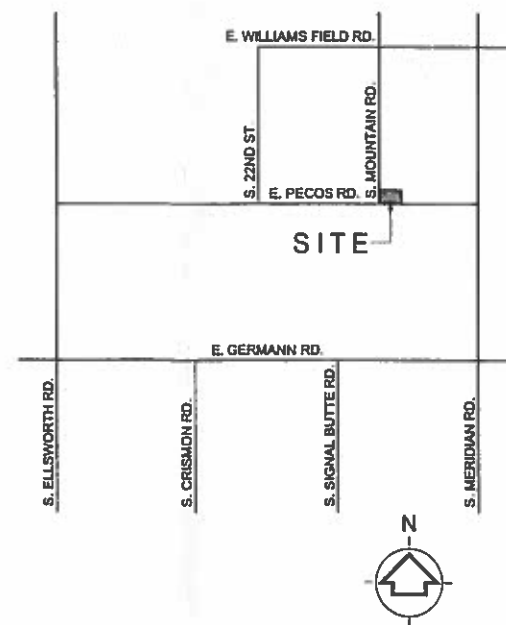

PRELIMINARY ARCHITECTURAL SITE PLAN  
1"=40'-0"

 

**Sketch**  
Architecture Company  
2454 East Southern Avenue, Suite 110, Mesa, AZ 85204  
P. 480.668.8015 F. 480.668.8032

**MOUNTAIN ROAD INDUSTRIAL BUILDING**  
6751 SOUTH MOUNTAIN ROAD, MESA, ARIZONA 85242




Printed 03-31-2017  
Mark & Date (D-M-Y)

SAC Project Number  
2014-08

PRELIMINARY  
ARCHITECTURAL  
SITE PLAN

SD101

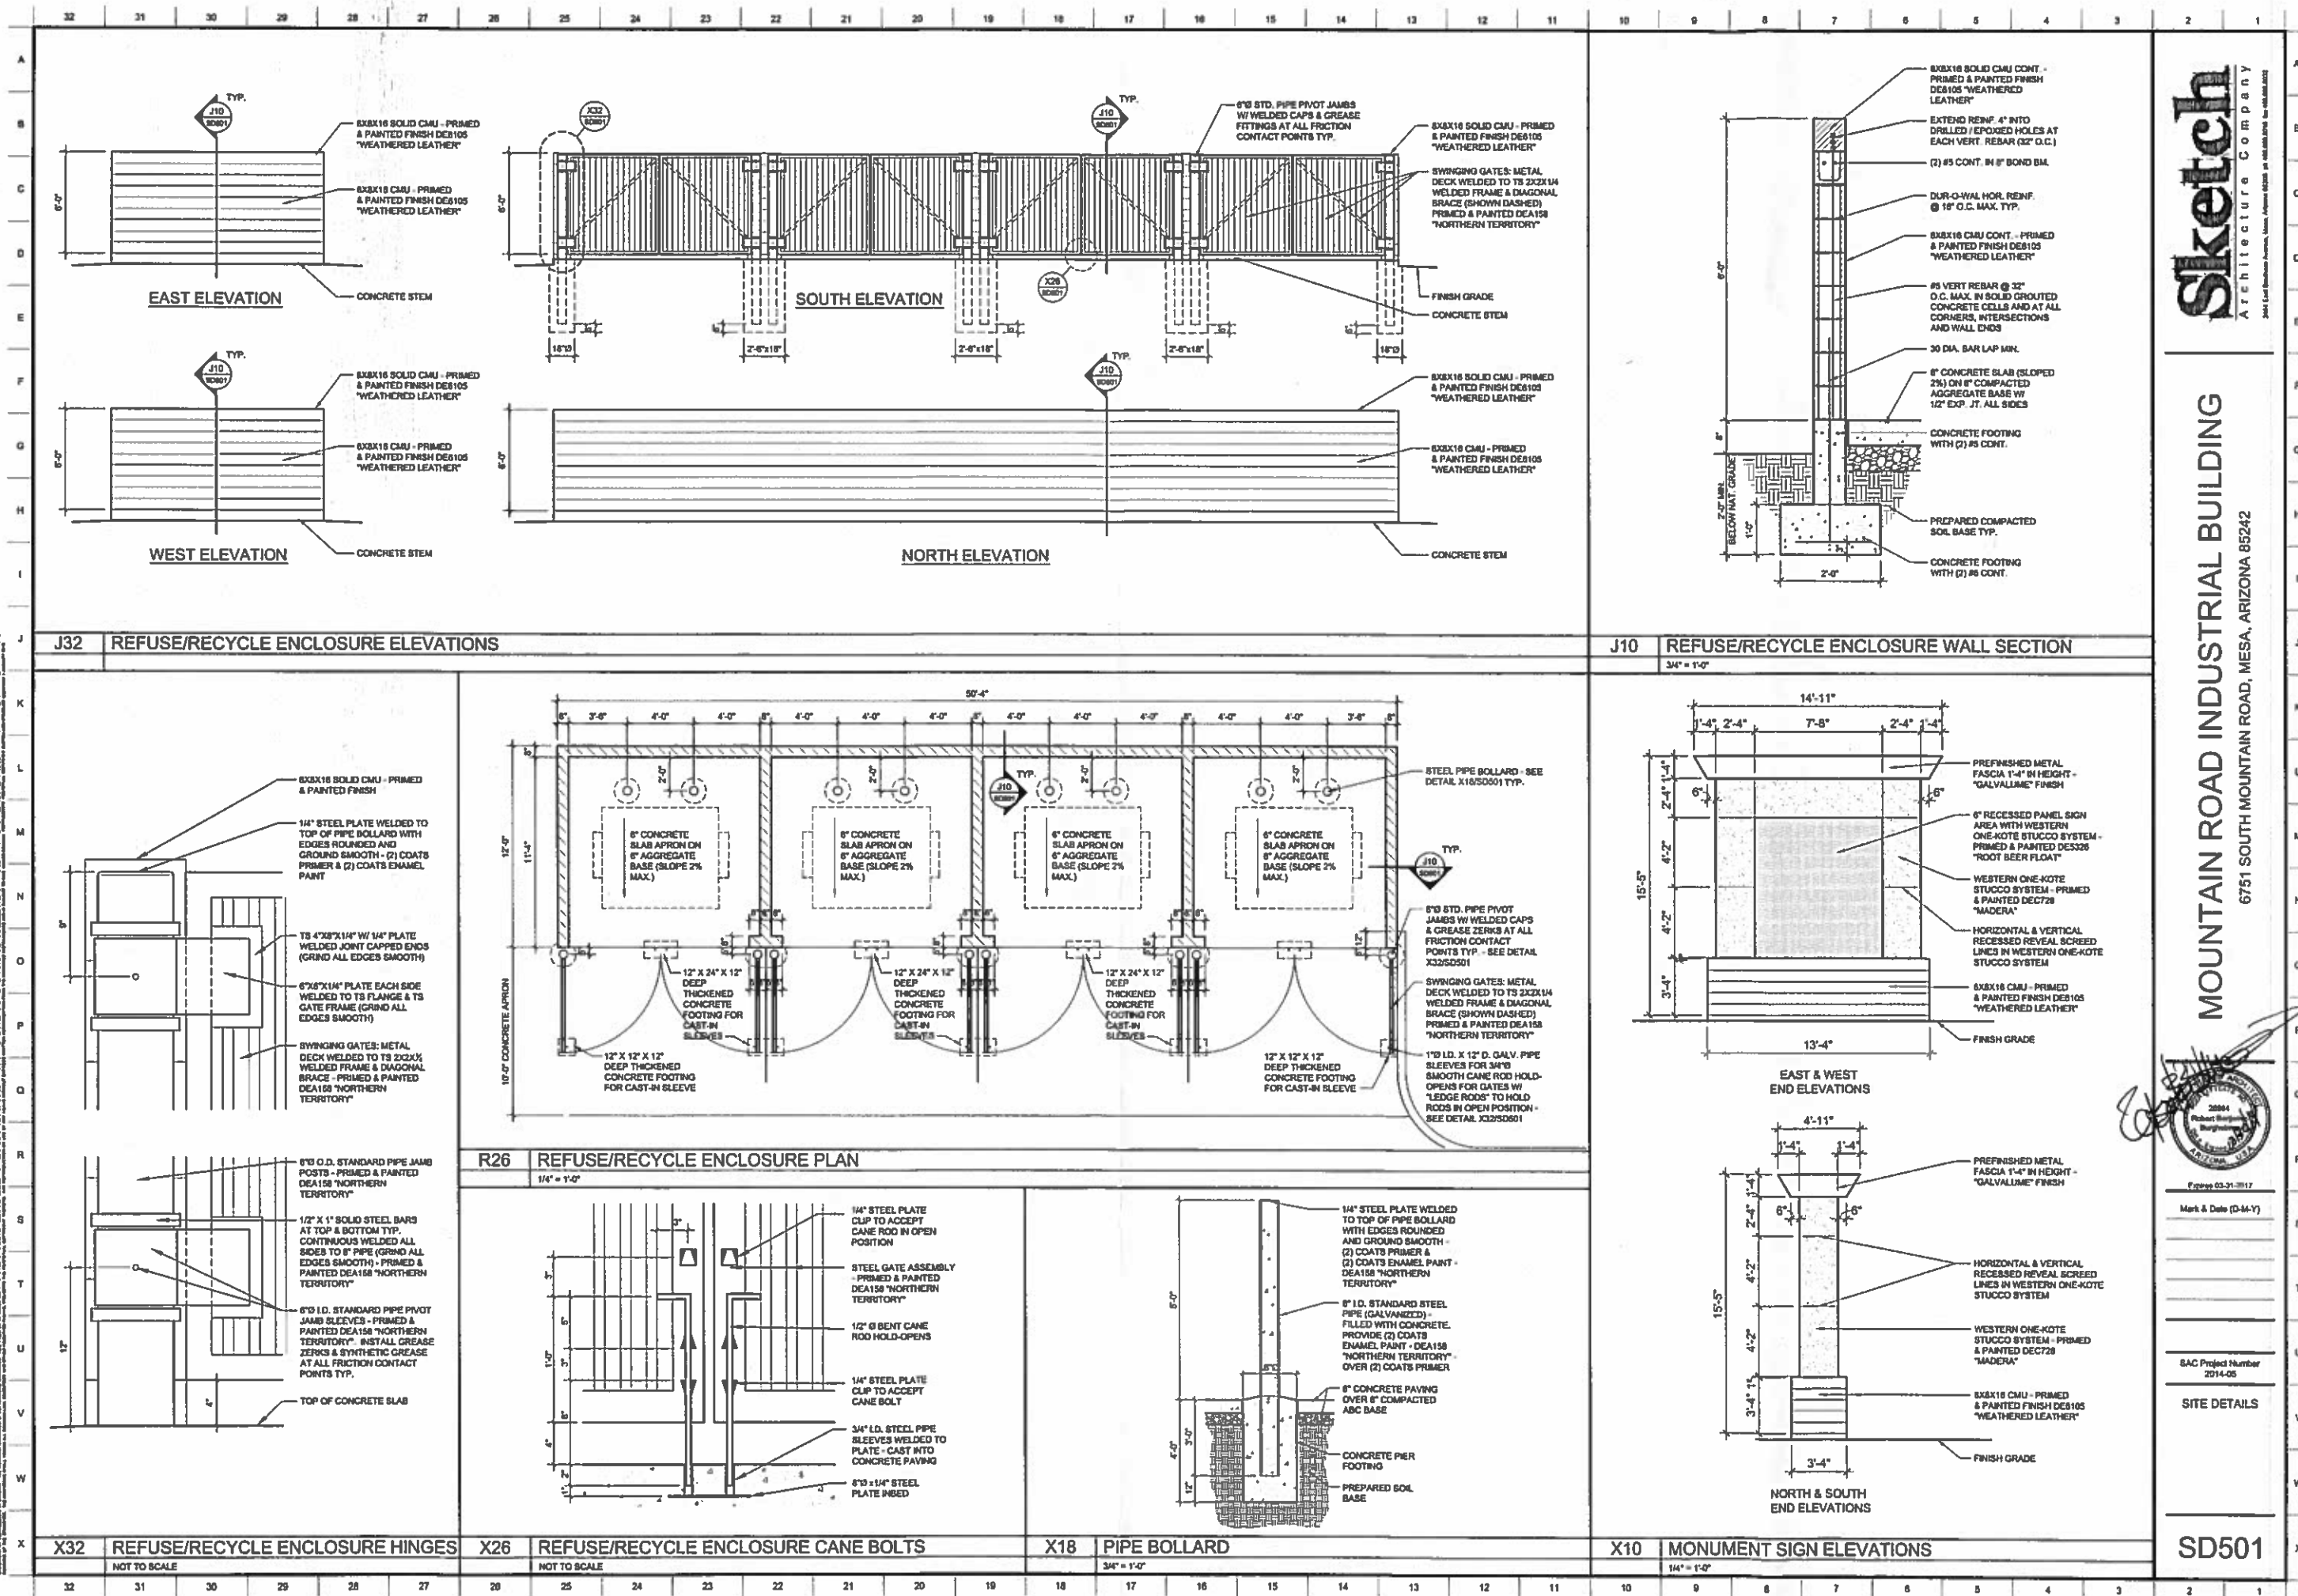


**Sketch**  
Architecture Company

**MOUNTAIN ROAD INDUSTRIAL BUILDING**  
6751 SOUTH MOUNTAIN ROAD, MESA, ARIZONA 85242



Project 03-31-117  
Mark & Date (D-M-Y)  
SAC Project Number 2014-05  
SITE DETAILS

**SD501**

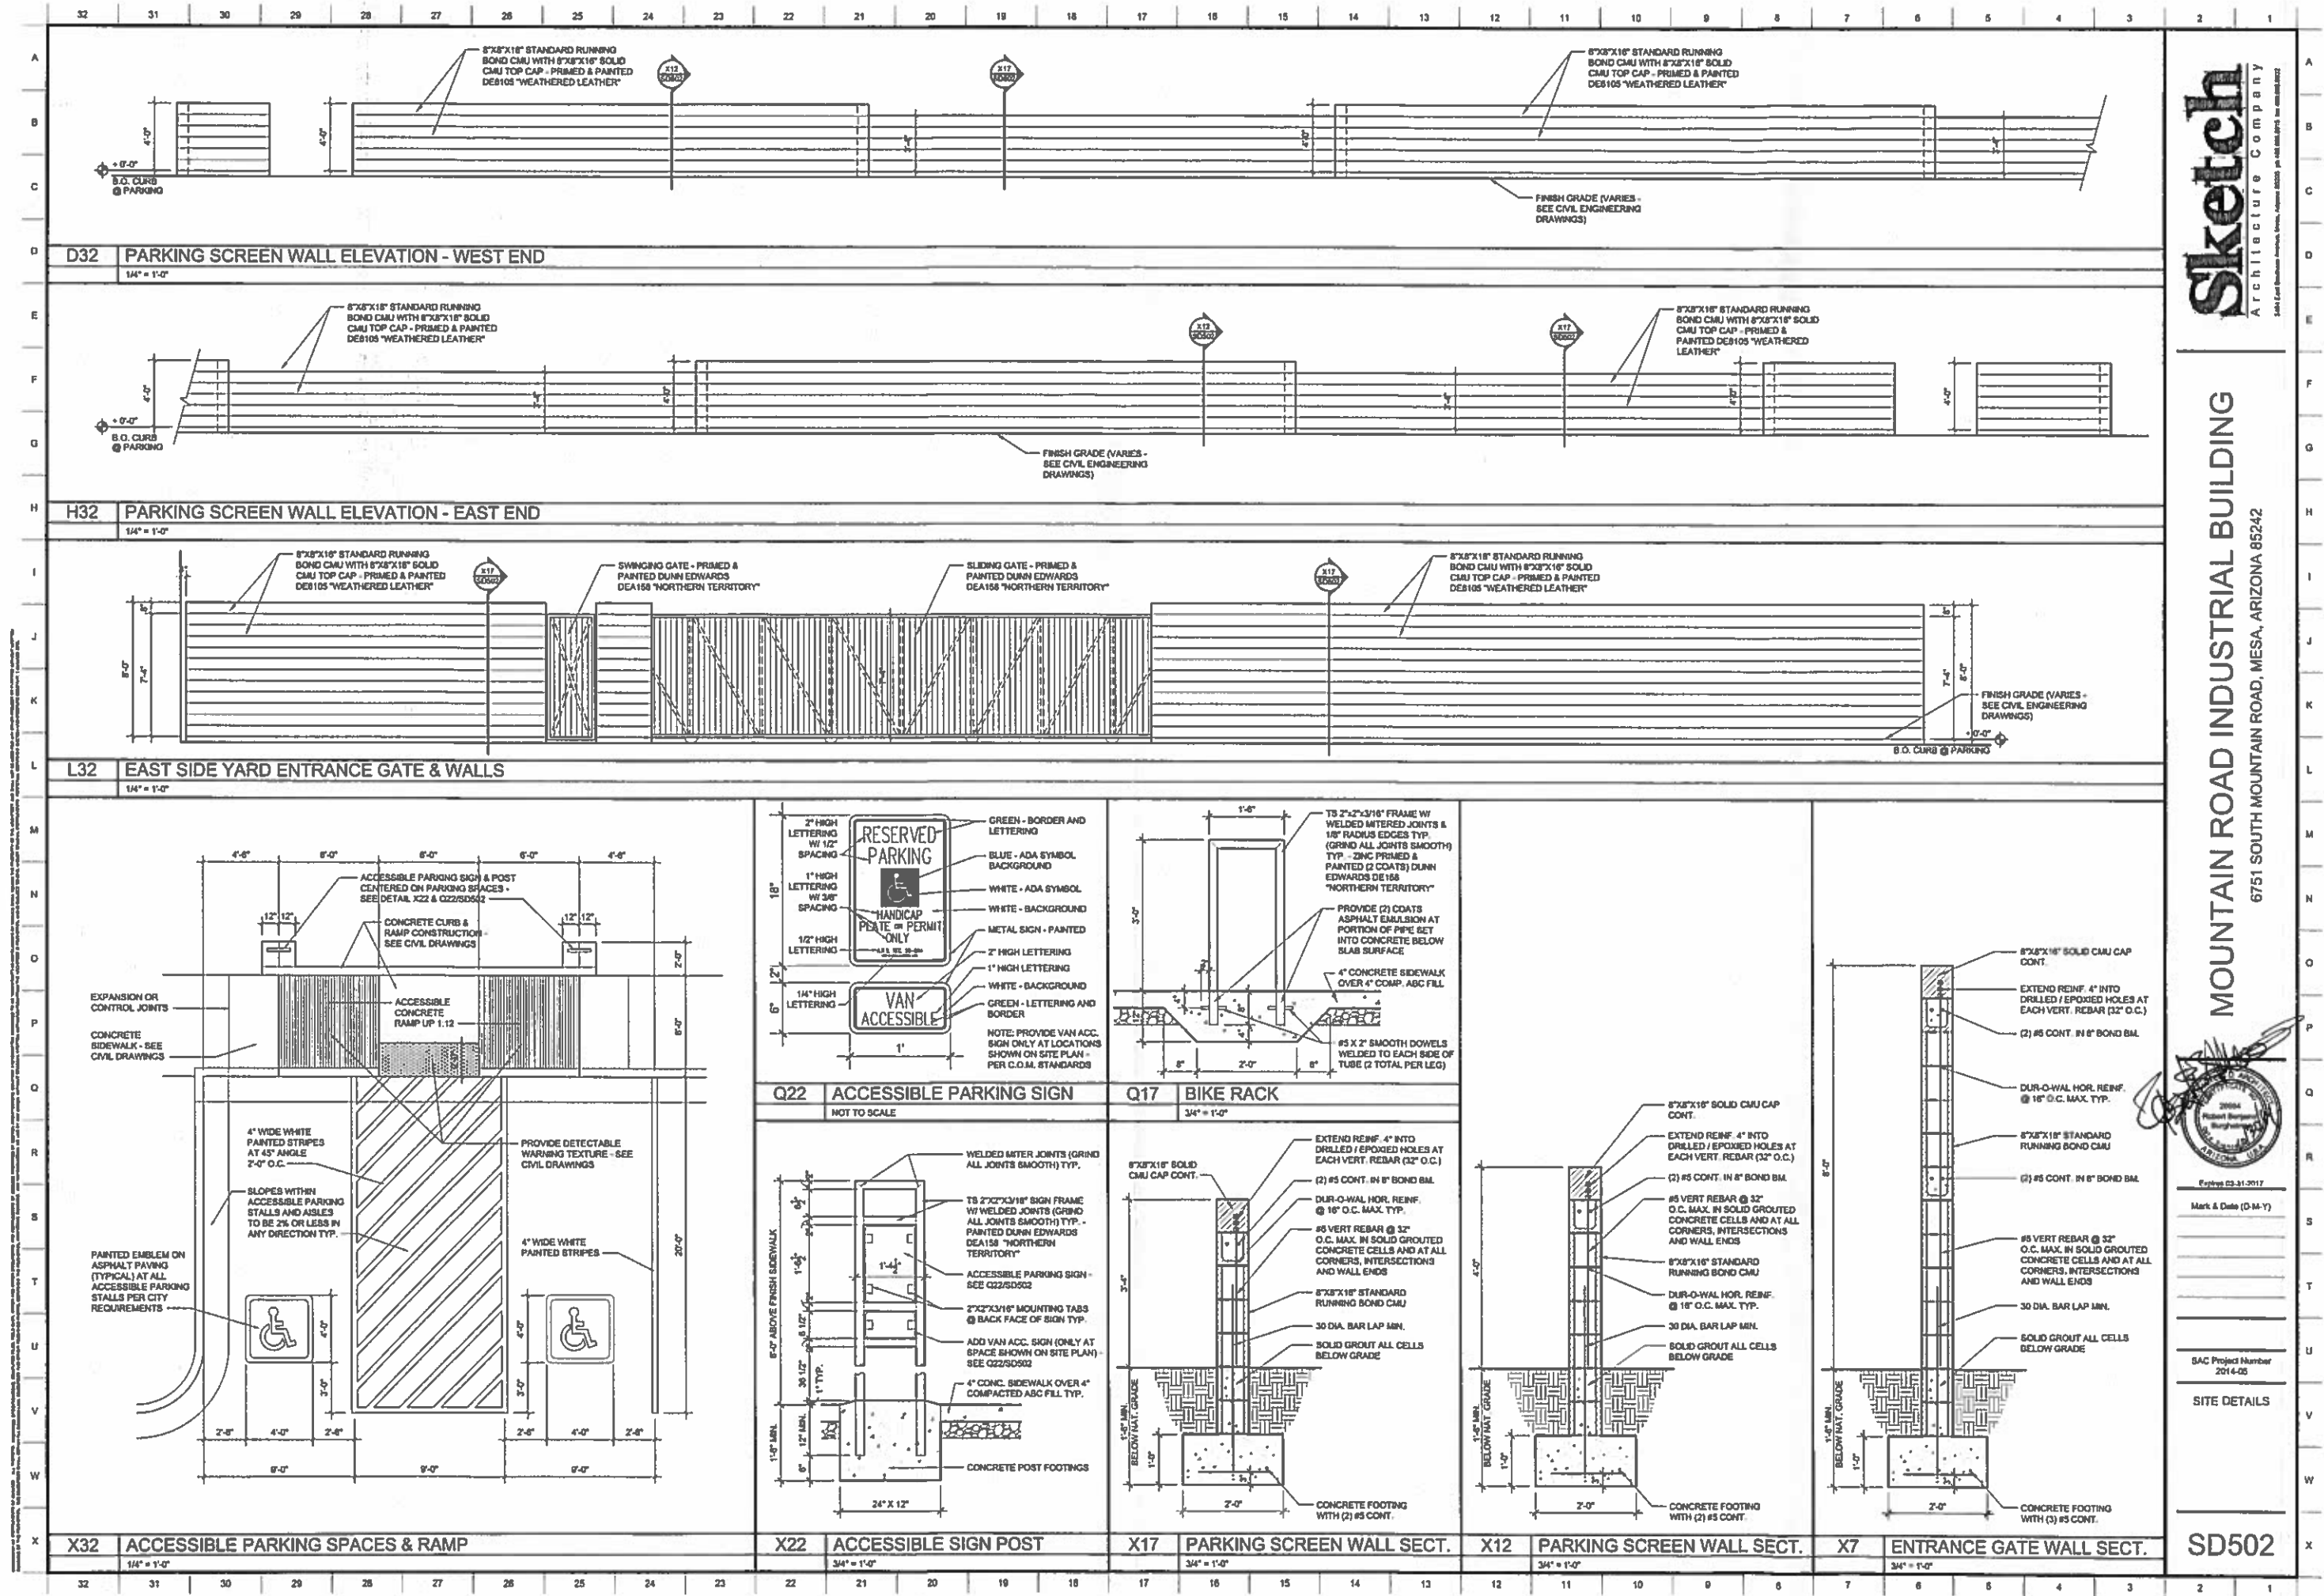



**Sketch**  
Architecture Company

**MOUNTAIN ROAD INDUSTRIAL BUILDING**  
6751 SOUTH MOUNTAIN ROAD, MESA, ARIZONA 85242



Mark & Date (D-M-Y)  
SAC Project Number  
2016-05  
SITE DETAILS

**SD502**

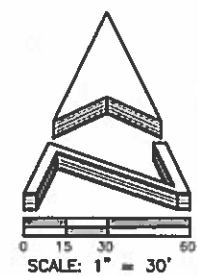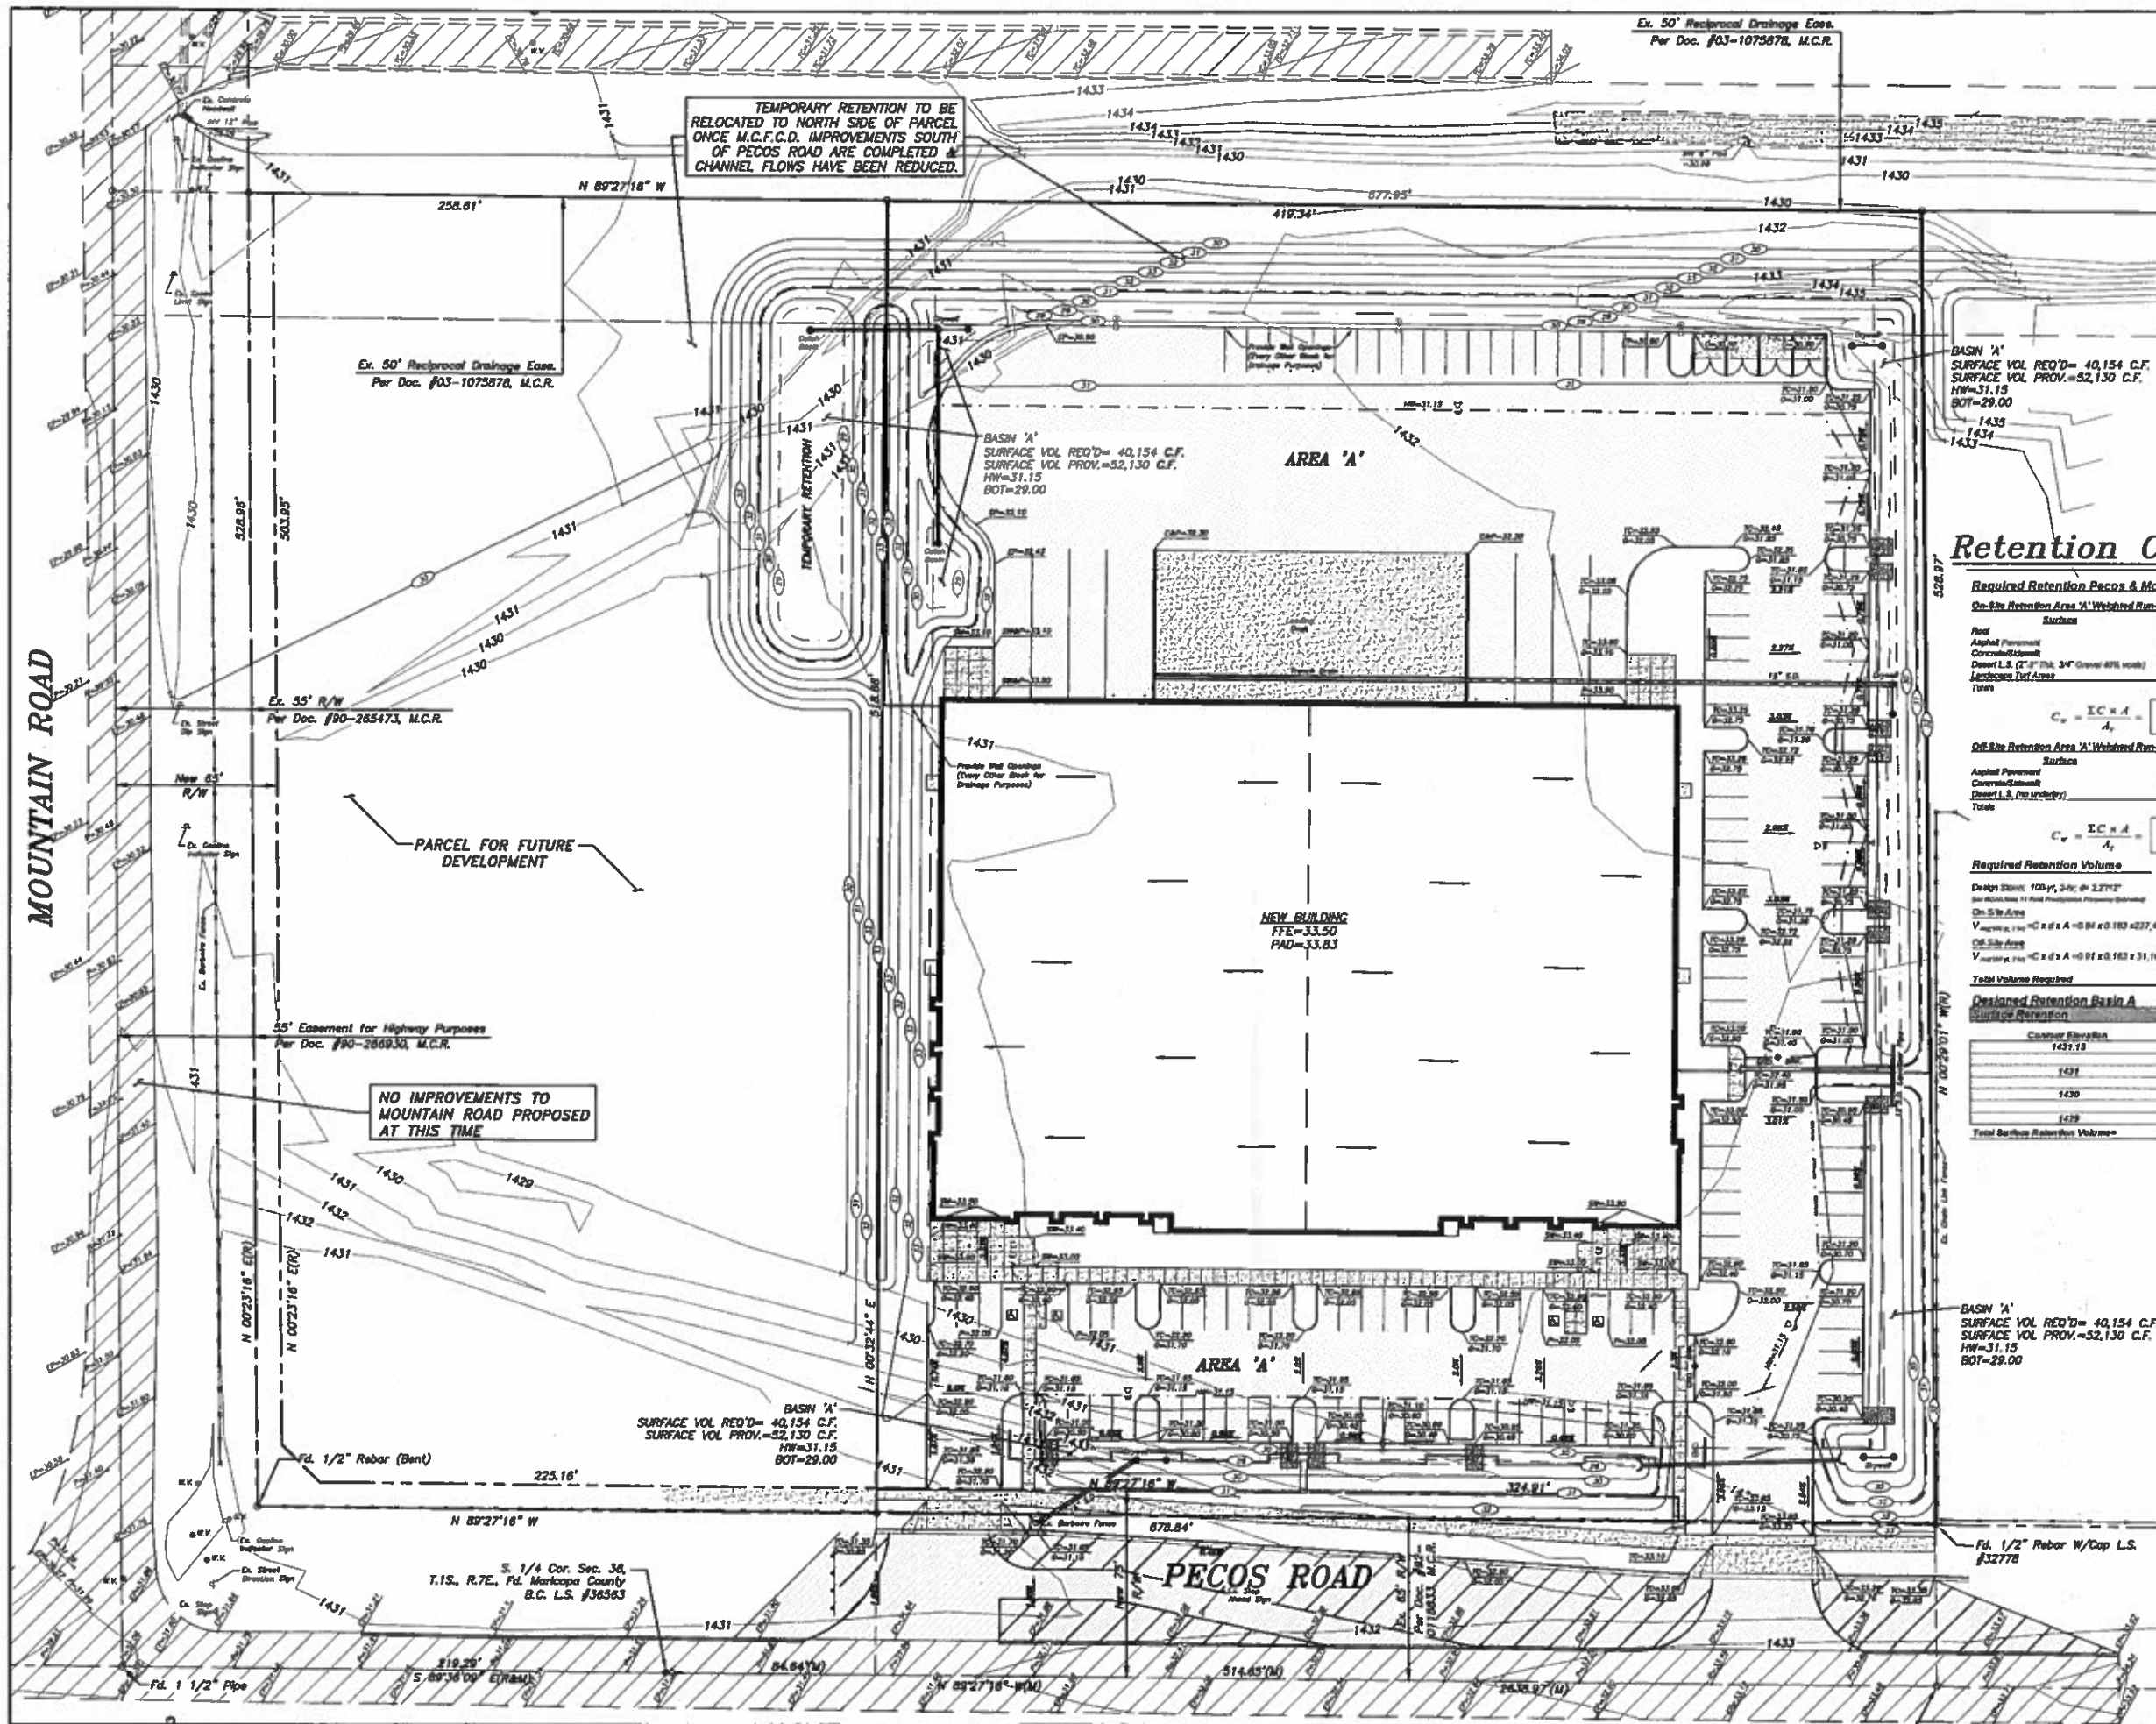

### Retention Calculations:

#### Required Retention Pecos & Mountain Road Development

| Surface                                            | S <sub>c</sub> | Area (A)       | C <sub>o</sub> AD <sup>1/2</sup> |
|----------------------------------------------------|----------------|----------------|----------------------------------|
| Roof                                               | 0.91           | 82,849         | 58,218                           |
| Applied Pavement                                   | 0.85           | 78,837         | 67,828                           |
| Concrete/Asphalt                                   | 0.85           | 18,798         | 13,366                           |
| Desert L.S. (2" 1/2" Thick, 3/4" Gravel 40% voids) | 0.70           | 98,983         | 48,079                           |
| Landscape Det Area                                 | 0.15           | 0              | 0                                |
| <b>Total</b>                                       |                | <b>277,467</b> | <b>187,491</b>                   |

$$C_o = \frac{S_c A}{A_t} = 0.84$$

#### Off-Site Retention Area 'A' Wetland Run-off Coefficient

| Surface                     | S <sub>c</sub> | Area (A)      | C <sub>o</sub> AD <sup>1/2</sup> |
|-----------------------------|----------------|---------------|----------------------------------|
| Applied Pavement            | 0.86           | 31,113        | 26,037                           |
| Concrete/Asphalt            | 0.86           | 4,581         | 4,308                            |
| Desert L.S. (no vegetation) | 0.70           | 8,430         | 3,919                            |
| <b>Total</b>                |                | <b>44,124</b> | <b>34,264</b>                    |

$$C_o = \frac{S_c A}{A_t} = 0.91$$

#### Required Retention Volume

|                                                  |               |
|--------------------------------------------------|---------------|
| Design Storm: 100-yr, 24-hr @ 2.2712"            | 0.182         |
| Run Volume: 11.11 in. (0.182 x 2.2712 x 277,467) | 11.11         |
| On-Site Area                                     | 277,467       |
| V <sub>on-site</sub> = 11.11 x 2.2712 x 277,467  | 34,264        |
| Off-Site Area                                    | 44,124        |
| V <sub>off-site</sub> = 11.11 x 2.2712 x 44,124  | 5,188         |
| <b>Total Volume Required</b>                     | <b>40,154</b> |

#### Designed Retention Basin A


| Contour Elevation                     | Area   | Volume        | Scale Volume |
|---------------------------------------|--------|---------------|--------------|
| 1431.15                               | 33,383 | 7,387         |              |
| 1431                                  | 44,827 | 31,743        |              |
| 1430                                  | 16,689 | 13,839        |              |
| 1429                                  | 7,481  | 5,238         |              |
| <b>Total Surface Retention Volume</b> |        | <b>58,218</b> |              |

REVISIONS:


Standage & Associates, Ltd. PRELIMINARY GRADING & DRAINAGE PLAN

MOUNTAIN ROAD & PECOS ROAD DEVELOPMENT  
6751 S. MOUNTAIN ROAD, MESA, AZ 85242

Consulting Engineers  
409 S. El Dorado  
Mesa, Arizona 85202  
(480) 882-8090

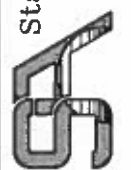


SHEET: 1  
OF: 1  
PROJECT No. 140220  
SCALE: 1"=30'  
DESIGNED: BWB/WHB

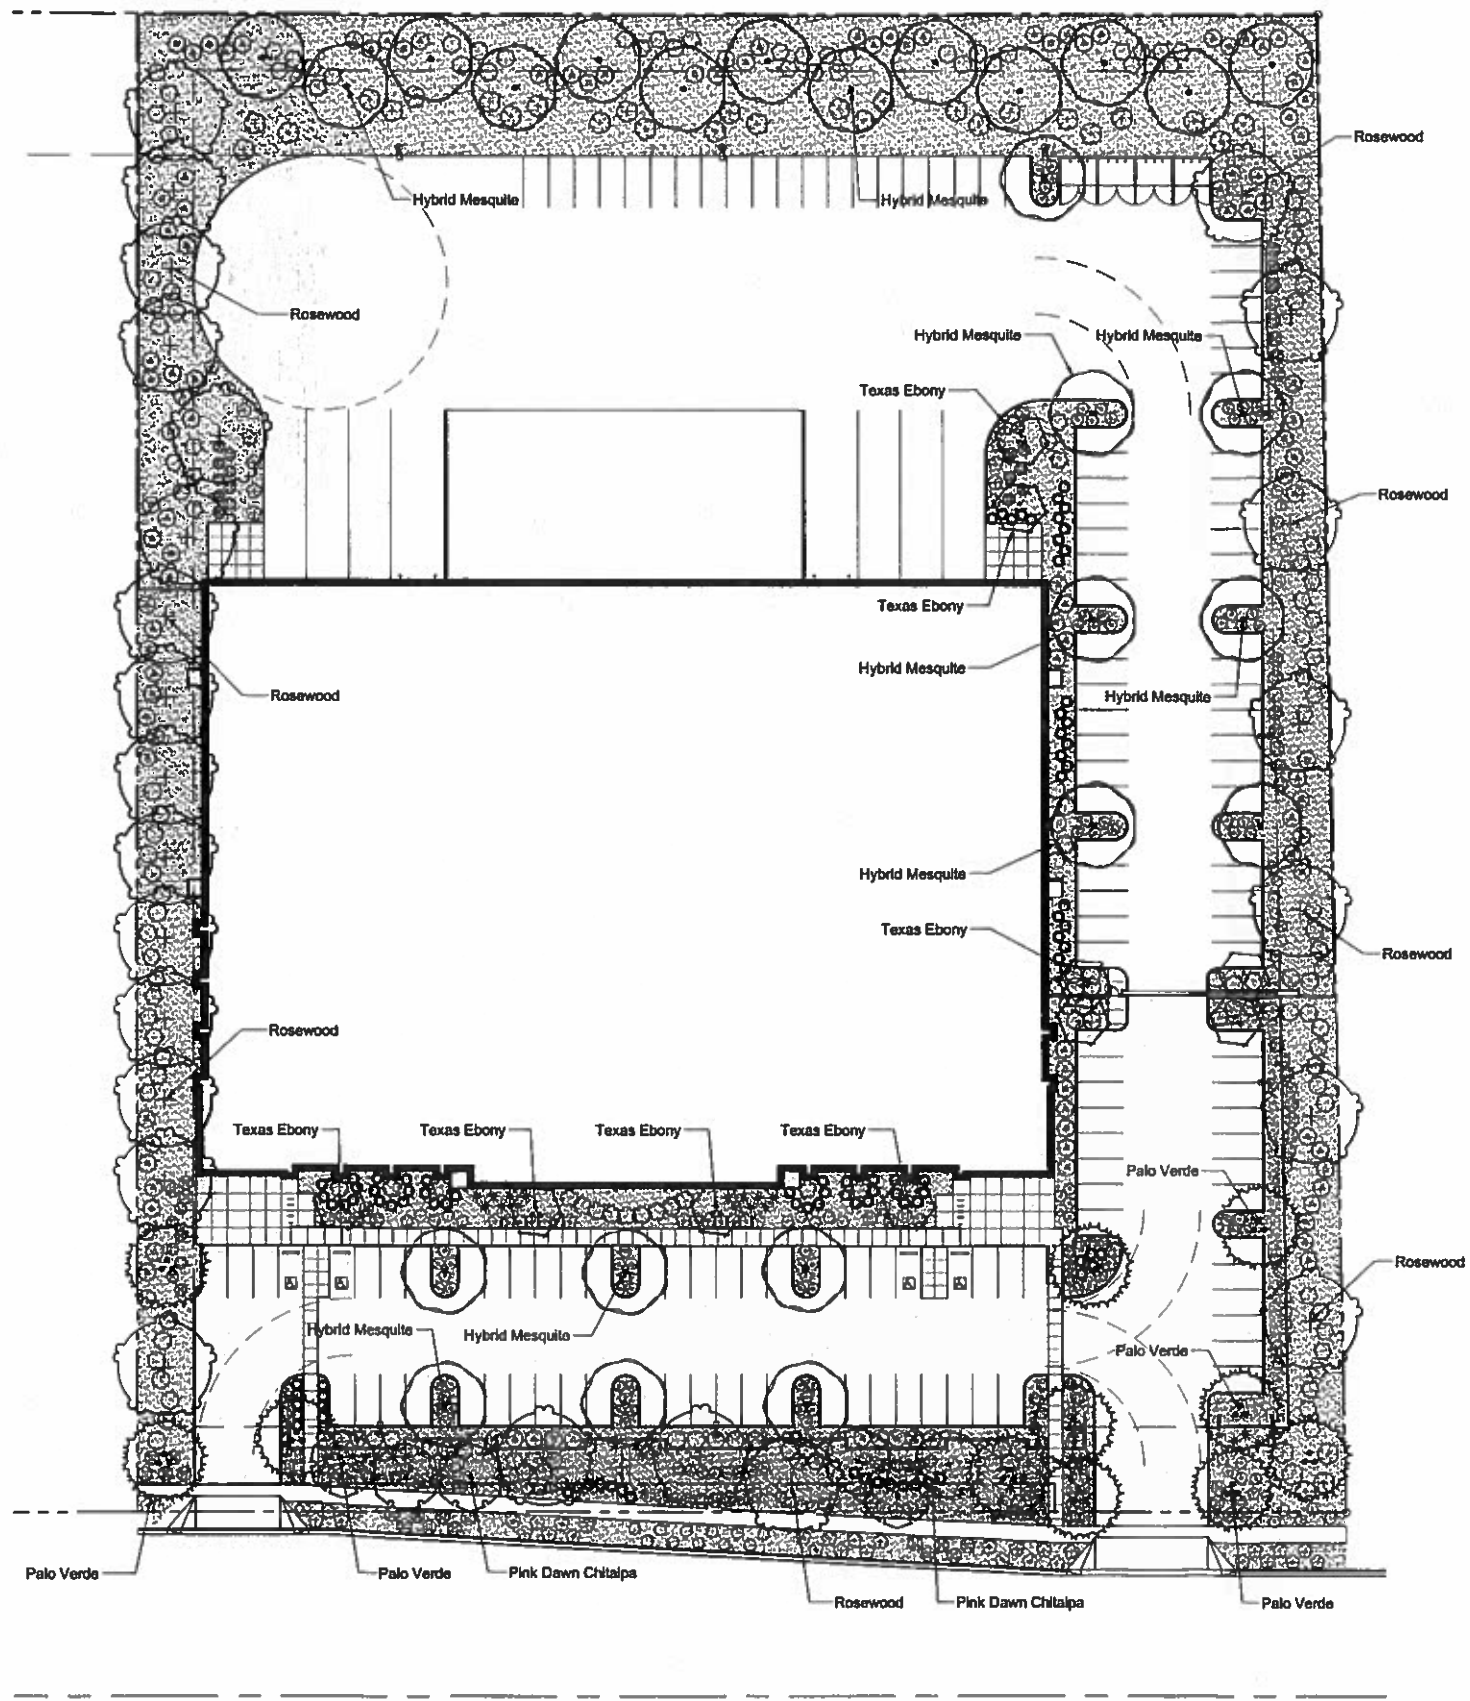

PLANT SCHEDULE

| TREES         |                                                              |        |
|---------------|--------------------------------------------------------------|--------|
| TREES         | BOTANICAL NAME / COMMON NAME                                 | CONT   |
|               | Dalbergia sissoo / Rosewood                                  | 24"box |
|               | Ebenopsis alamo / Texas Ebony                                | 24"box |
|               | Parlatorea praecox / Palo Verde                              | 36"box |
|               | Prosopis x 'Phoenix' TM / Hybrid Mesquite                    | 24"box |
|               | x Chitalpa tashkentensis 'Pink Dawn' / Pink Dawn Chitalpa    | 36"box |
| SHRUBS        |                                                              |        |
| SHRUBS        | BOTANICAL NAME / COMMON NAME                                 | SIZE   |
|               | Bougainvillea x 'Torch Glow' / Torch Glow Bush Bougainvillea | 5 gal  |
|               | Caesalpinia pulcherrima 'Phoenix' / Phoenix Bird Of Paradise | 5 gal  |
|               | Calliandra californica / Red Beja Fairy Duster               | 5 gal  |
|               | Convolvulus cheiranthus / Bush Morning Glory                 | 5 gal  |
|               | Dasylirion wheeleri / Grey Desert Spoon                      | 5 gal  |
|               | Lantana camara 'Gold Mound' / Gold Mound Lantana             | 5 gal  |
|               | Leucophyllum frutescens / Texas Sage                         | 5 gal  |
|               | Leucophyllum langmaniae 'Lynn's Legacy' / Berometerbush      | 5 gal  |
|               | Muhlenbergia capillaris 'Regal Mist' TM / Misty              | 5 gal  |
|               | Nerium oleander 'Patio Pink' / Patio Pink Oleander           | 5 gal  |
|               | Rosmarinus officinalis 'Prostratus' / Dwarf Rosemary         | 5 gal  |
|               | Ruellia perennans / Wild Petunia                             | 5 gal  |
| GROUND COVERS |                                                              |        |
| GROUND COVERS | BOTANICAL NAME / COMMON NAME                                 |        |
|               | Coco Brown Decomposed granite / 3/4" Screened at 2" Depth    |        |

 

PROPOSED INDUSTRIAL BUILDING  
MESA, ARIZONA




10/29/2014

Project Number  
14013

Sheet Title:  
**PRELIMINARY  
LANDSCAPE  
PLAN**


Sheet  
**L1.0**

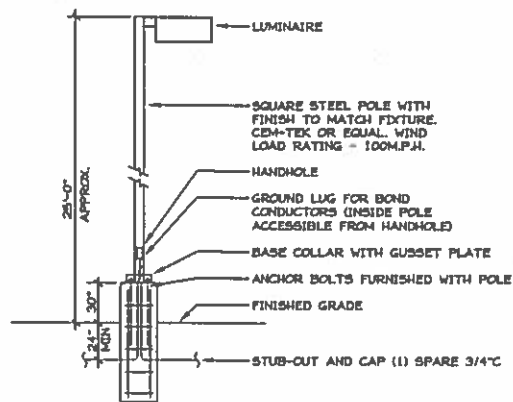

NOTE:  
THIS POLE BASE DETAIL IS FOR ELECTRICAL SYSTEMS ONLY.  
THE POLE BASE STRUCTURAL DESIGN SHALL BE PROVIDED  
AND SEALED BY A REGISTERED STRUCTURAL ENGINEER.

### POLE FIXTURE DETAIL

N.T.S.

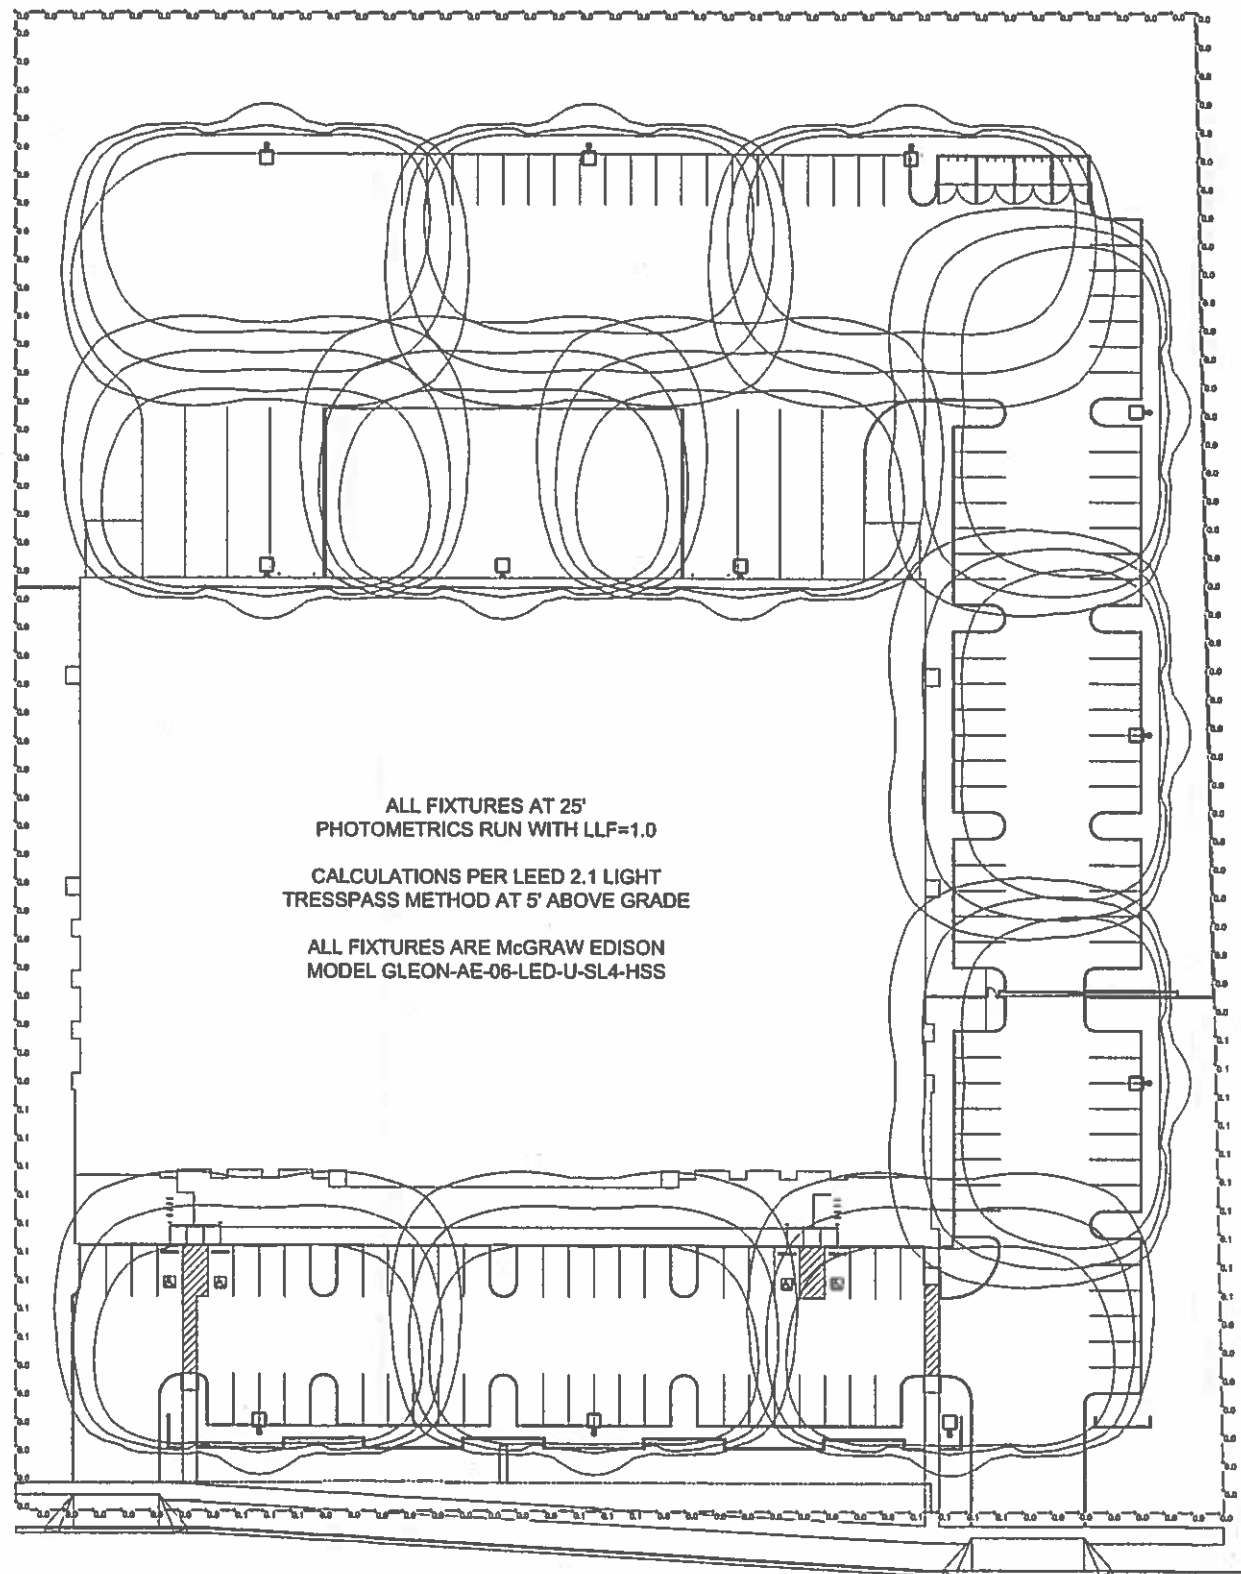

ALL FIXTURES AT 25'  
PHOTOMETRICS RUN WITH LLF=1.0  
CALCULATIONS PER LEED 2.1 LIGHT  
TRESSPASS METHOD AT 5' ABOVE GRADE  
ALL FIXTURES ARE MCGRAW EDISON  
MODEL GLEON-AE-06-LED-U-SL4-HSS

### LIGHT TRESSPASS PHOTOMETRICS

1" = 30'

**Sketch**  
Architecture Company  
3444 East Southern Avenue, Suite 100, Mesa, Arizona 85205  
PH: 480.968.8222

**MOUNTAIN ROAD INDUSTRIAL BUILDING**  
6751 SOUTH MOUNTAIN ROAD, MESA, ARIZONA 85242



Mark & Date (D-M-Y)


SAC Project Number  
20 14-05

LIGHT TRESSPASS  
PHOTOMETRICS



E101




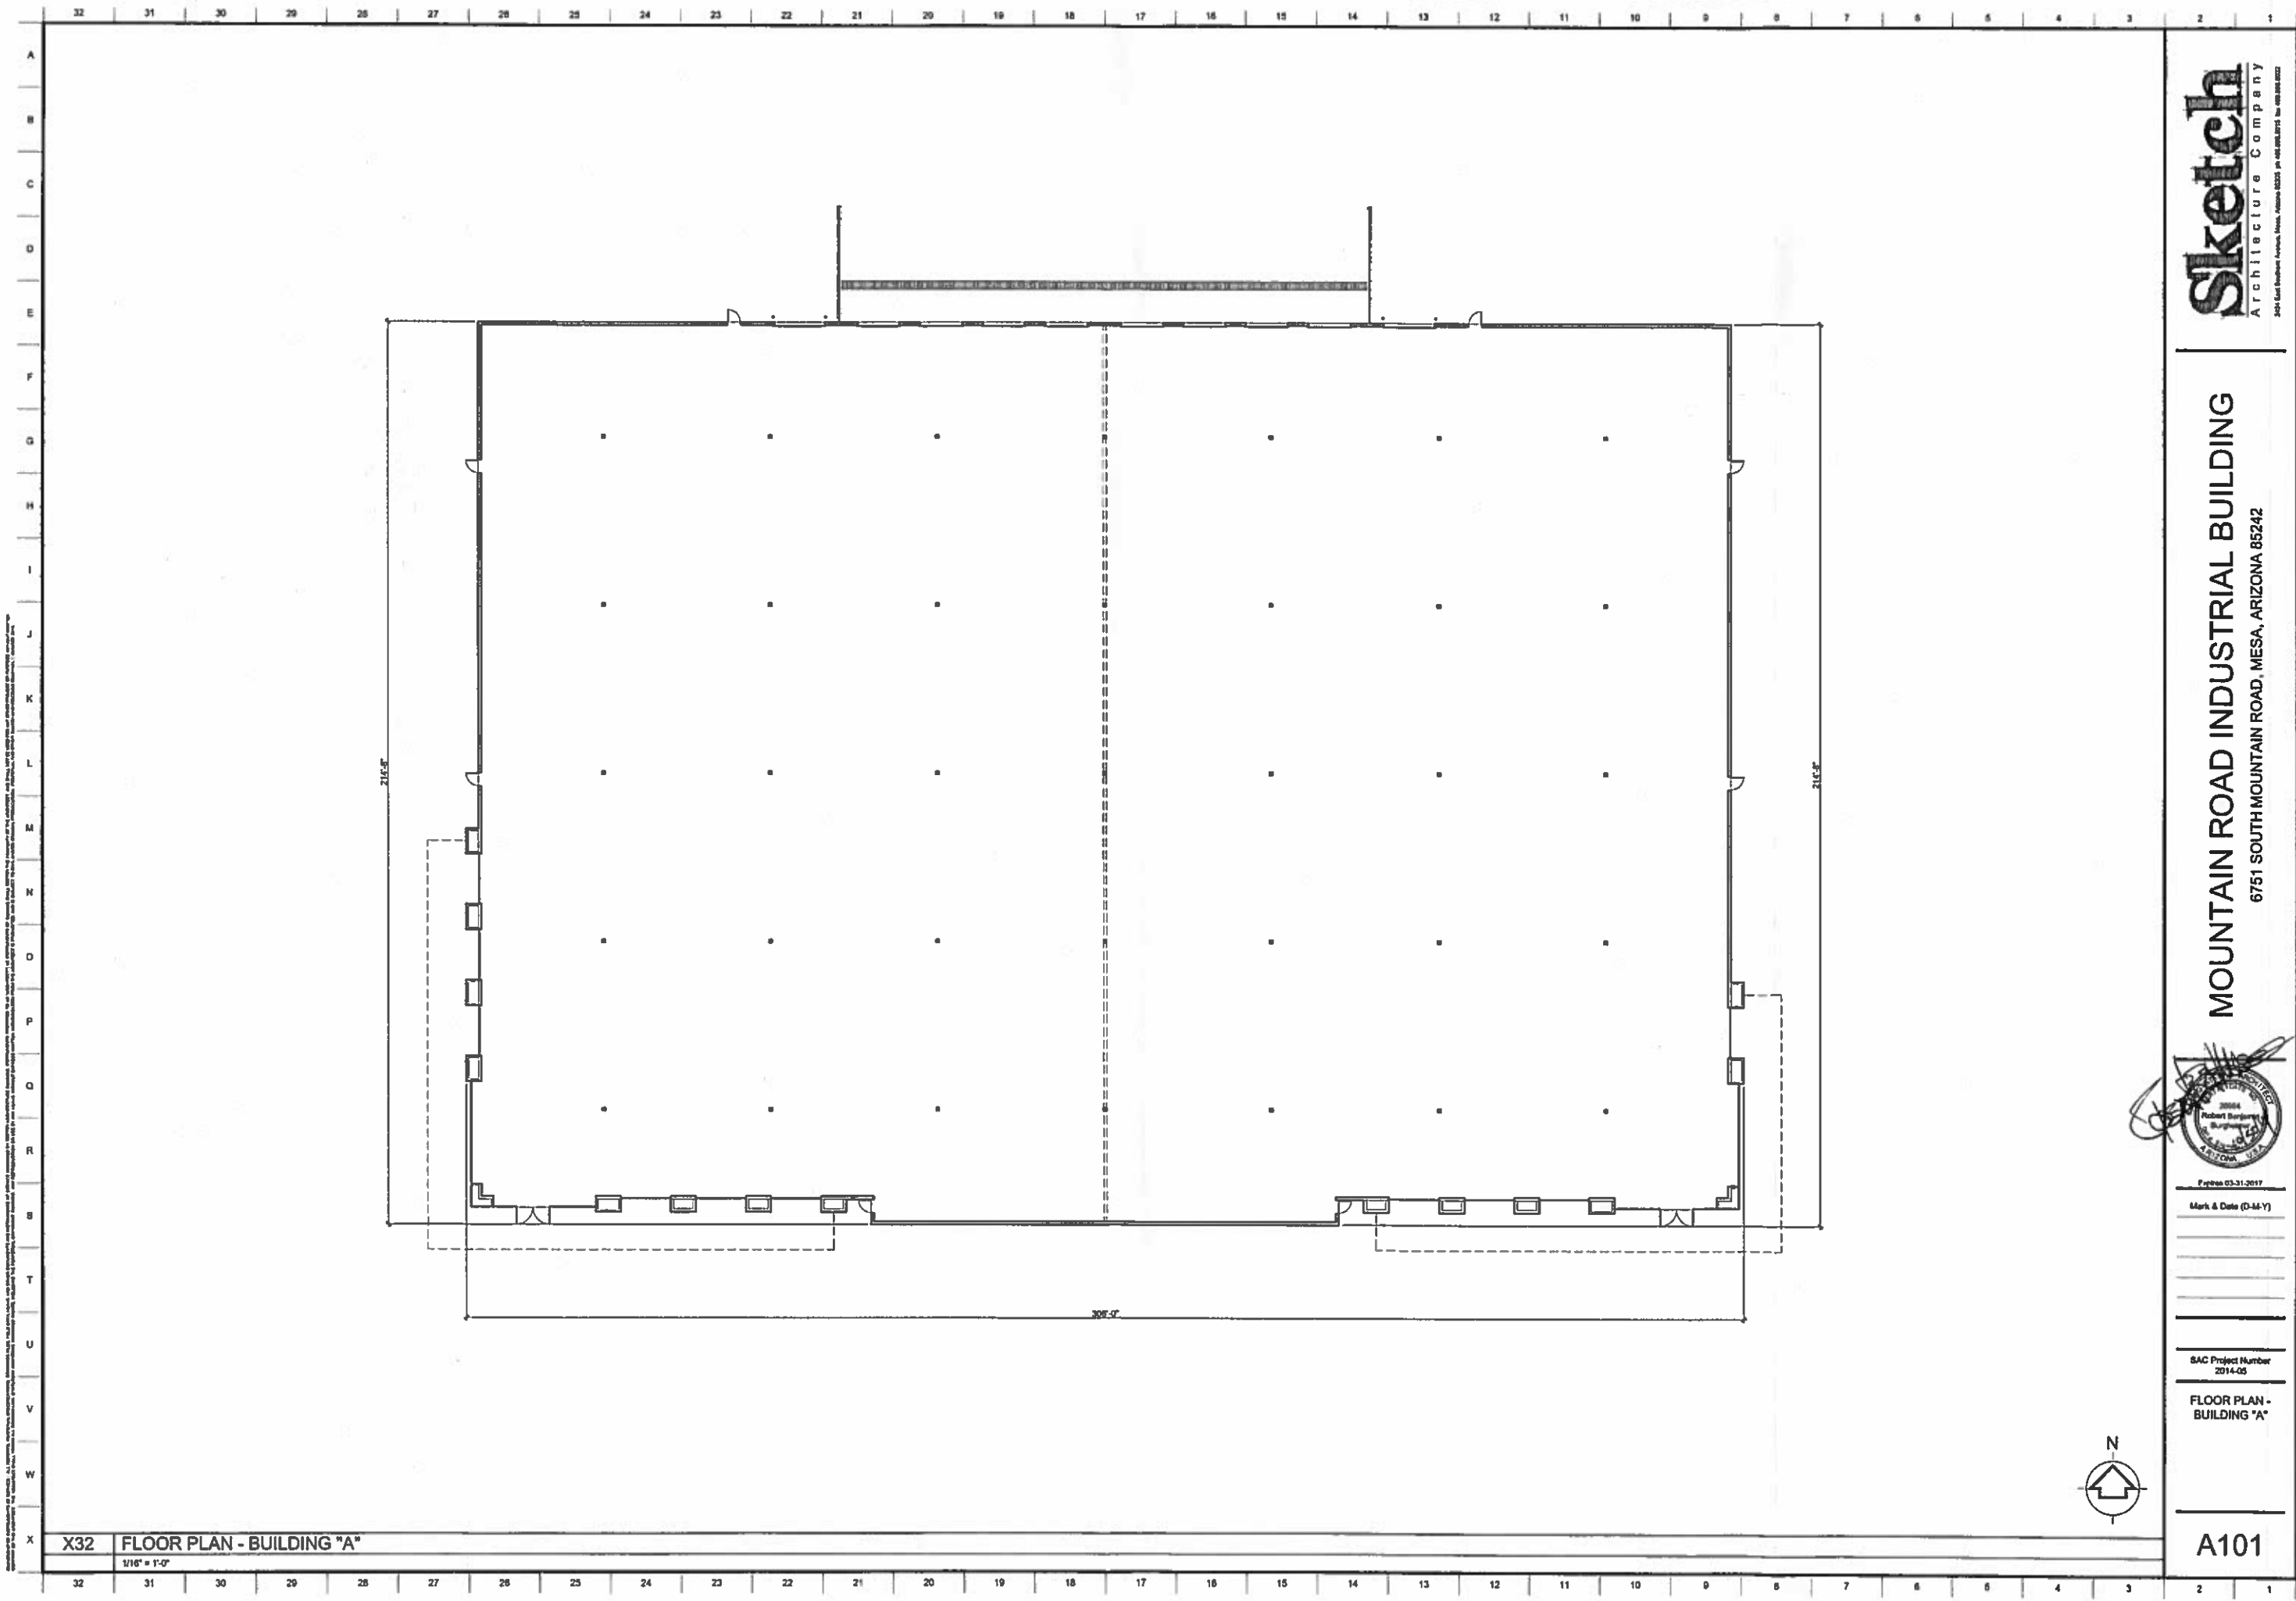

THIS DRAWING IS THE PROPERTY OF SKETCH ARCHITECTURE COMPANY. IT IS TO BE USED ONLY FOR THE PROJECT AND SITE SPECIFICALLY IDENTIFIED HEREON. IT IS NOT TO BE REPRODUCED, COPIED, OR TRANSMITTED IN ANY FORM OR BY ANY MEANS, ELECTRONIC OR MECHANICAL, INCLUDING PHOTOCOPYING, RECORDING, OR BY ANY INFORMATION STORAGE AND RETRIEVAL SYSTEM, WITHOUT THE WRITTEN PERMISSION OF SKETCH ARCHITECTURE COMPANY. ANY VIOLATION OF THESE TERMS SHALL BE CONSIDERED A BREACH OF CONTRACT AND SUBJECT TO LEGAL ACTION.

X32 FLOOR PLAN - BUILDING "A"

1/16" = 1'-0"

 

**Sketch**  
Architecture Company  
204 East Broadway Avenue, Suite 100, Mesa, Arizona 85205  
Tel: 480.968.8222

MOUNTAIN ROAD INDUSTRIAL BUILDING  
6751 SOUTH MOUNTAIN ROAD, MESA, ARIZONA 85242



Printed 03-31-2017  
Mark & Date (D-M-Y)

SAC Project Number  
2014-05

FLOOR PLAN -  
BUILDING "A"

A101

# COLOR / MATERIAL KEY NOTES:

- 1 WESTERN ONE-KOTE EXTERIOR STUCCO SYSTEM - PRIMED & PAINTED FINISH COLOR NO. 1 DEC728 "MADERA"
- 2 2" RECESS AT WESTERN ONE-KOTE EXTERIOR STUCCO SYSTEM - PRIMED & PAINTED FINISH COLOR NO. 2 DE328 "ROOT BEER FLOAT"
- 3 CONCRETE TILT-UP PANEL - PRIMED & PAINTED FINISH COLOR NO. 3 DE318 "AUTUMN UMBER"
- 4 2" RECESS AT CONCRETE TILT-UP PANEL - PRIMED & PAINTED FINISH COLOR NO. 4 DE810S "WEATHERED LEATHER" (SHOWN SHADED)
- 5 HORIZONTAL & VERTICAL RECESSED REVEAL SCREED LINES IN CONCRETE TILT-UP PANELS
- 6 STRUCTURAL PANEL JOINTS BETWEEN CONCRETE TILT-UP PANELS
- 7 PREFINISHED METAL PARAPET CAP - FINISH TO MATCH COLOR OF ADJACENT PARAPET MATERIAL BELOW
- 8 PREFINISHED HORIZONTAL CORRUGATED PREFINISHED METAL PANEL WITH "GALVALUME" FINISH APPLIED OVER CONCRETE TILT-UP PANEL
- 9 PREFINISHED ALUMINUM STOREFRONT DOOR & WINDOW SYSTEM - "CLEAR" KYNAR 500 ANODIZED FINISH
- 10 DOOR GLAZING - PPG "ATLANTICA" GREEN TINTED TEMPERED
- 11 WINDOW GLAZING - PPG "ATLANTICA" GREEN TINTED DUAL-PANE INSULATED
- 12 WINDOW GLAZING - PPG "ATLANTICA" GREEN TINTED TEMPERED DUAL-PANE INSULATED
- 13 REFLECTIVE WINDOW SPANDREL GLAZING - PPG "ATLANTICA" GREEN TINTED (SHOWN W/ DIAGONAL HATCH PATTERN)
- 14 PREFINISHED METAL CANOPY FASCIA 2'-6" IN HEIGHT - "GALVALUME" FINISH
- 15 PREFINISHED METAL CANOPY FASCIA 1'-4" IN HEIGHT - "GALVALUME" FINISH
- 16 HOLLOW METAL DOOR AND FRAME - PRIMED & PAINTED FINISH TO MATCH PREFINISHED METAL ROLL-UP DOORS
- 17 ROOF DRAIN AND OVERFLOW DRAIN LEADERS THRU WALL WITH POURED-IN-PLACE CONCRETE SPLASH BLOCK
- 18 10'-0" WIDE X 10'-0" HIGH PREFINISHED METAL ROLL-UP DOOR
- 19 12'-0" WIDE X 14'-0" HIGH PREFINISHED METAL ROLL-UP DOOR
- 20 METAL GUARD RAILING - PRIMED & PAINTED FINISH DEA158 "NORTHERN TERRITORY"
- 21 RECESSED TRUCK WELL - SEE CIVIL DRAWINGS
- 22 PREFINISHED HORIZONTAL CORRUGATED PREFINISHED METAL PANEL WITH "GALVALUME" FINISH APPLIED OVER ROOF-MOUNTED MECHANICAL EQUIPMENT SCREEN
- 23 PREFINISHED METAL PARAPET CAP WITH "GALVALUME" FINISH
- 24 FULLY-SCREENED ROOFTOP MECHANICAL EQUIPMENT SHOWN DASHED
- 25 HORIZONTAL & VERTICAL RECESSED REVEAL SCREED LINES IN WESTERN ONE-KOTE STUCCO SYSTEM
- 26 CONCRETE TILT-UP PANEL - PRIMED & PAINTED FINISH COLOR NO. 4 DE810S "WEATHERED LEATHER" (SHOWN SHADED)
- 27 8X8X16 STANDARD RUNNING BOND CMU - PRIMED & PAINTED FINISH COLOR NO. 4 DE810S "WEATHERED LEATHER"
- 28 STEEL SWINGING GATE - PRIMED & PAINTED FINISH DEA158 "NORTHERN TERRITORY"
- 29 STEEL SLIDING GATE - PRIMED & PAINTED FINISH DEA158 "NORTHERN TERRITORY"

**Sketch**  
Architecture Company  
340 East Main Street, Suite 100, Mesa, AZ 85201-4001

**MOUNTAIN ROAD INDUSTRIAL BUILDING**  
6751 SOUTH MOUNTAIN ROAD, MESA, ARIZONA 85242



Expiry 03-31-2017  
Mark & Date (D-M-Y)


SAC Project Number  
2014-05

EXTERIOR  
ELEVATIONS

A201


**F32 SOUTH EXTERIOR ELEVATION**

1/16" = 1'-0"

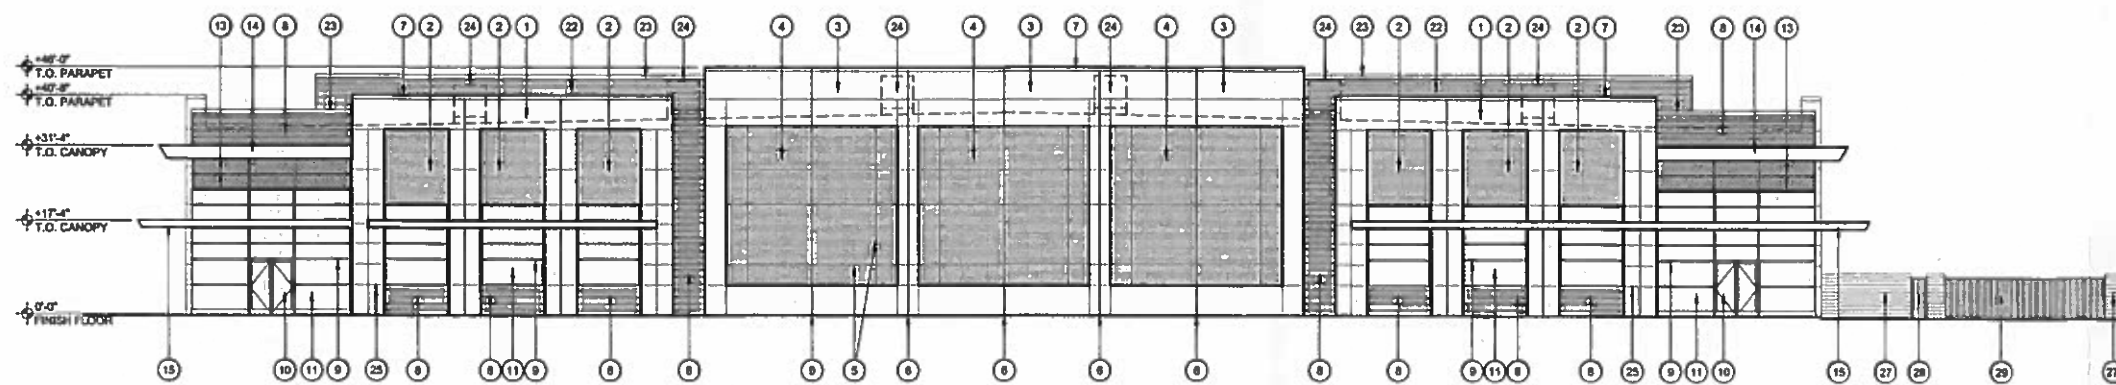


**L32 WEST EXTERIOR ELEVATION**

1/16" = 1'-0"

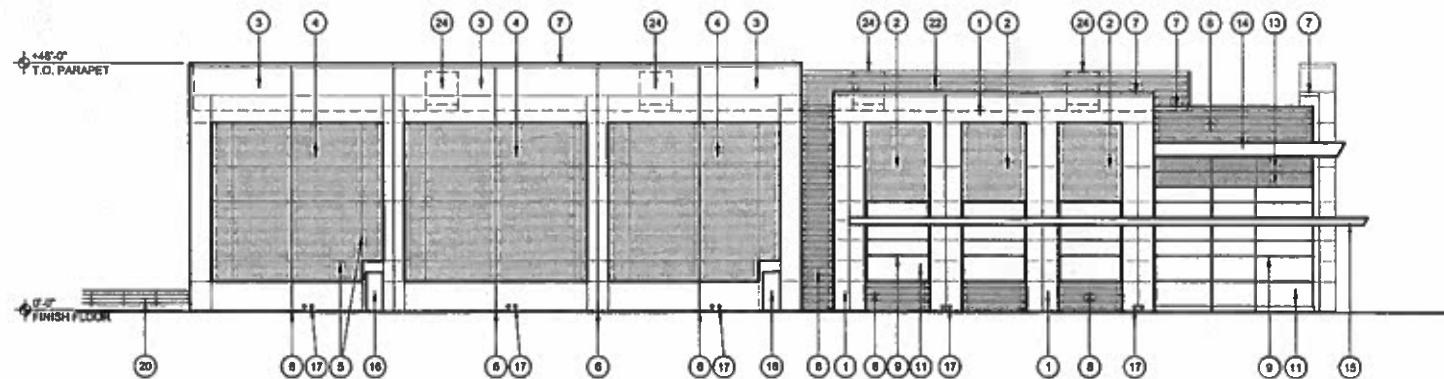


**R32 EAST EXTERIOR ELEVATION**


1/16" = 1'-0"

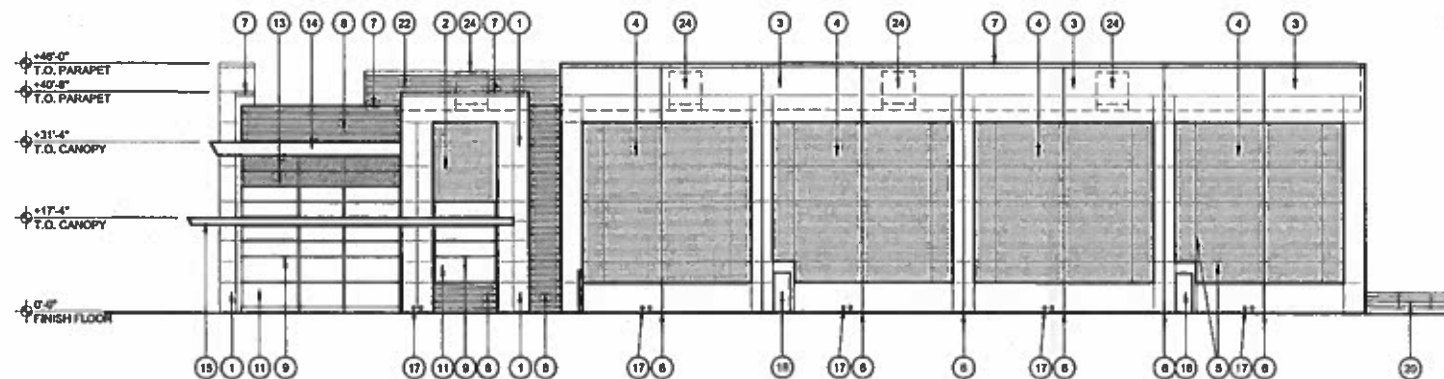

**X32 NORTH EXTERIOR ELEVATION**

1/16" = 1'-0"

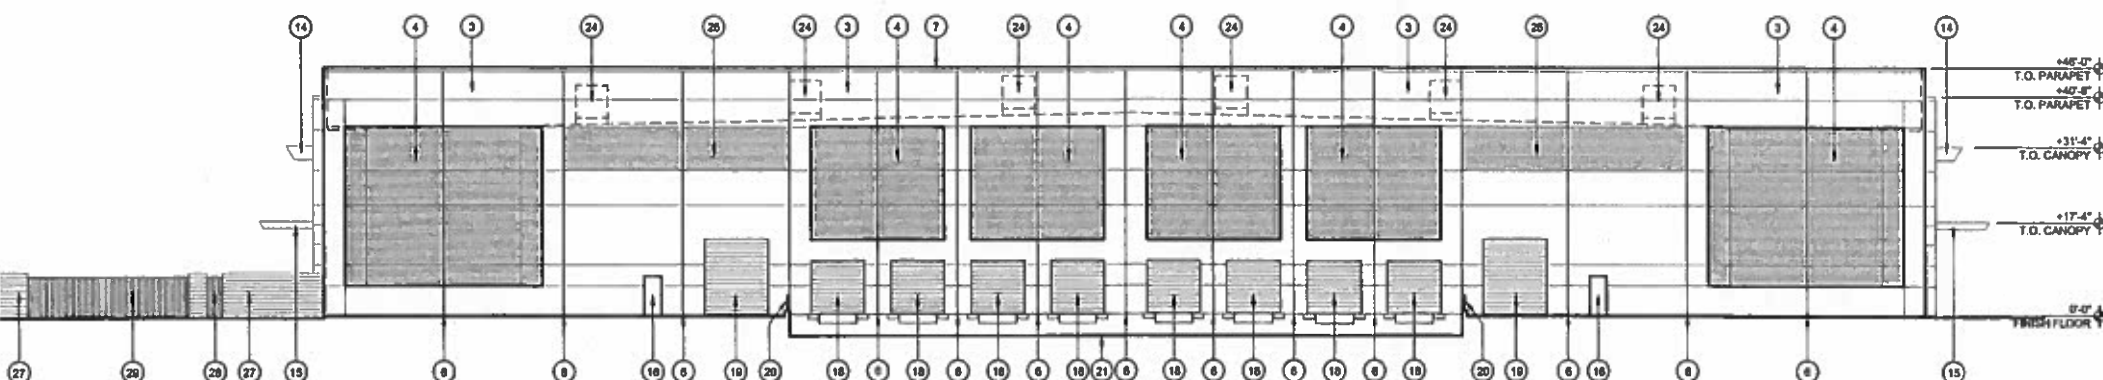


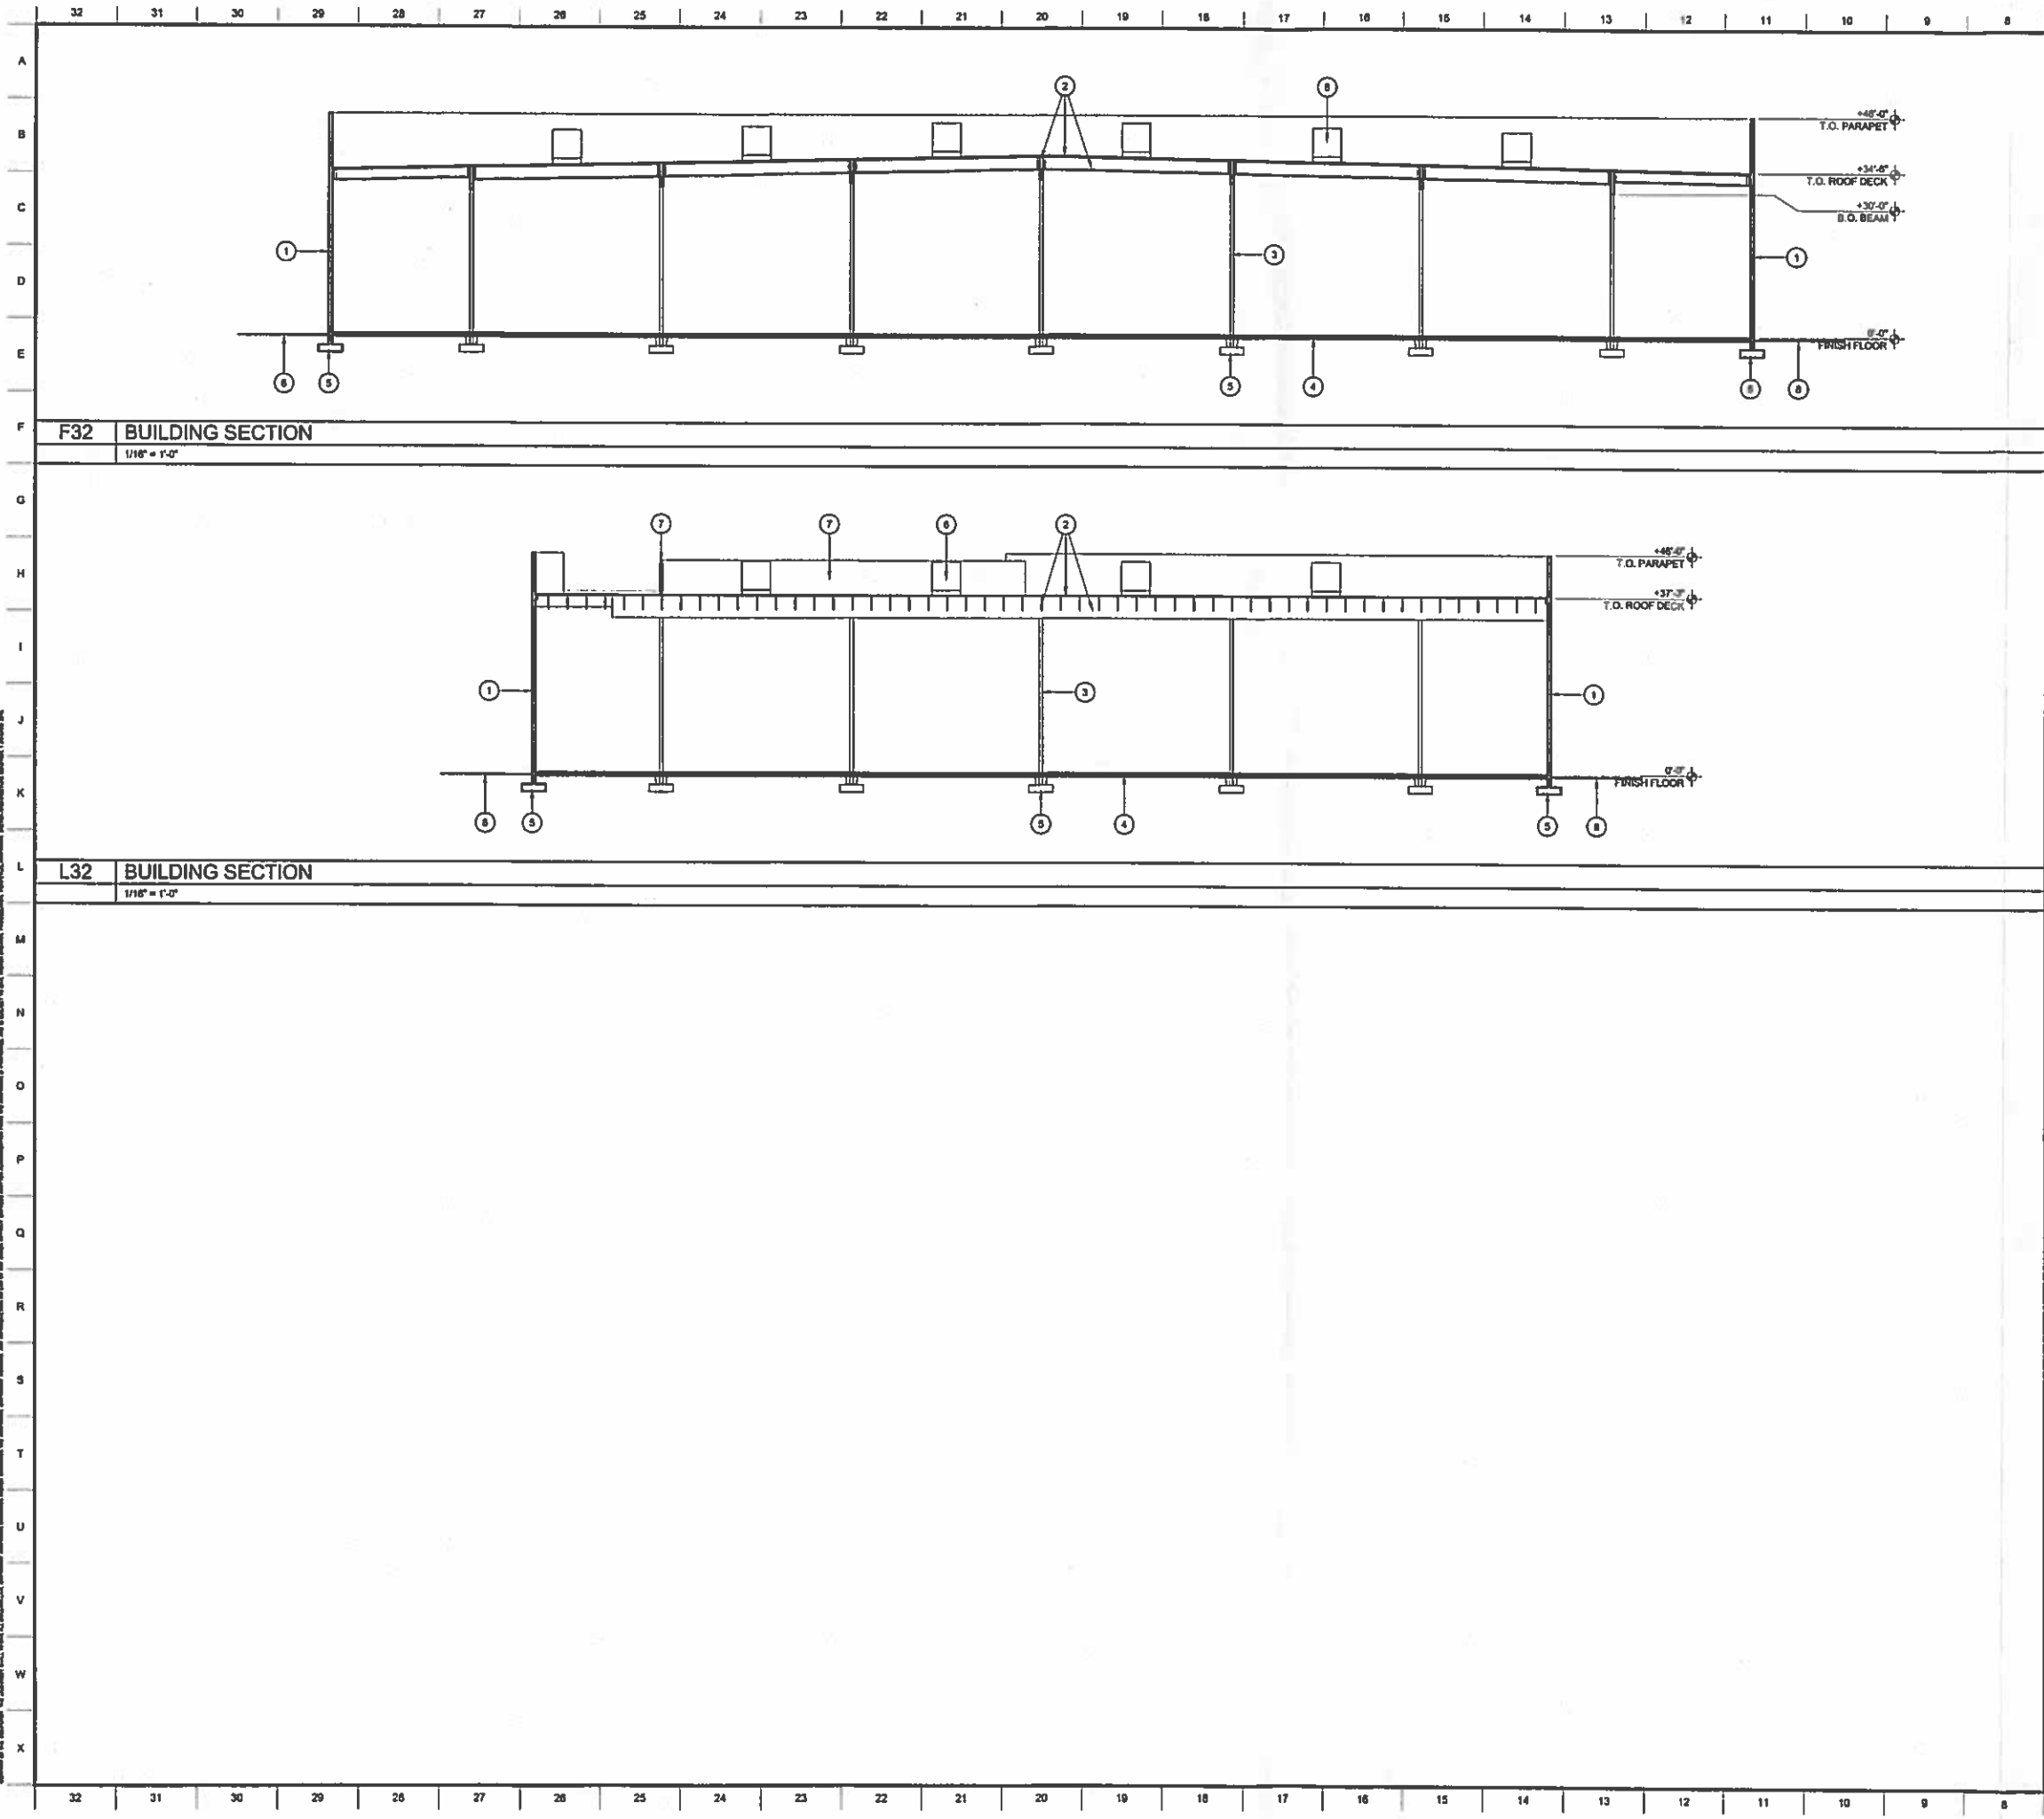

- KEY NOTES**
- ① PRECAST REINFORCED CONCRETE TILT-UP PANEL EXTERIOR WALLS - SEE STRUCTURAL DRAWINGS
  - ② WOOD ROOF FRAMING SYSTEM - SEE STRUCTURAL DRAWINGS
  - ③ TUBE STEEL SUPPORT COLUMNS - SEE STRUCTURAL DRAWINGS
  - ④ REINFORCED CONCRETE FLOOR SLAB - SEE STRUCTURAL DRAWINGS
  - ⑤ REINFORCED CONCRETE FOUNDATION SYSTEM - SEE STRUCTURAL DRAWINGS
  - ⑥ FULLY-SCREENED ROOFTOP MECHANICAL UNITS
  - ⑦ ROOF-MOUNTED MECHANICAL EQUIPMENT SCREEN
  - ⑧ FINISH GRADE



**MOUNTAIN ROAD INDUSTRIAL BUILDING**  
6751 SOUTH MOUNTAIN ROAD, MESA, ARIZONA 85242

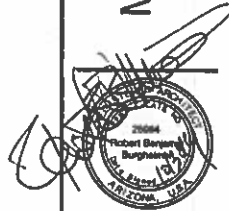

Permit 03-31-2017  
Mark & Date (D-44-Y)

SAC Project Number  
2014-05

BUILDING  
SECTIONS

**A301**