

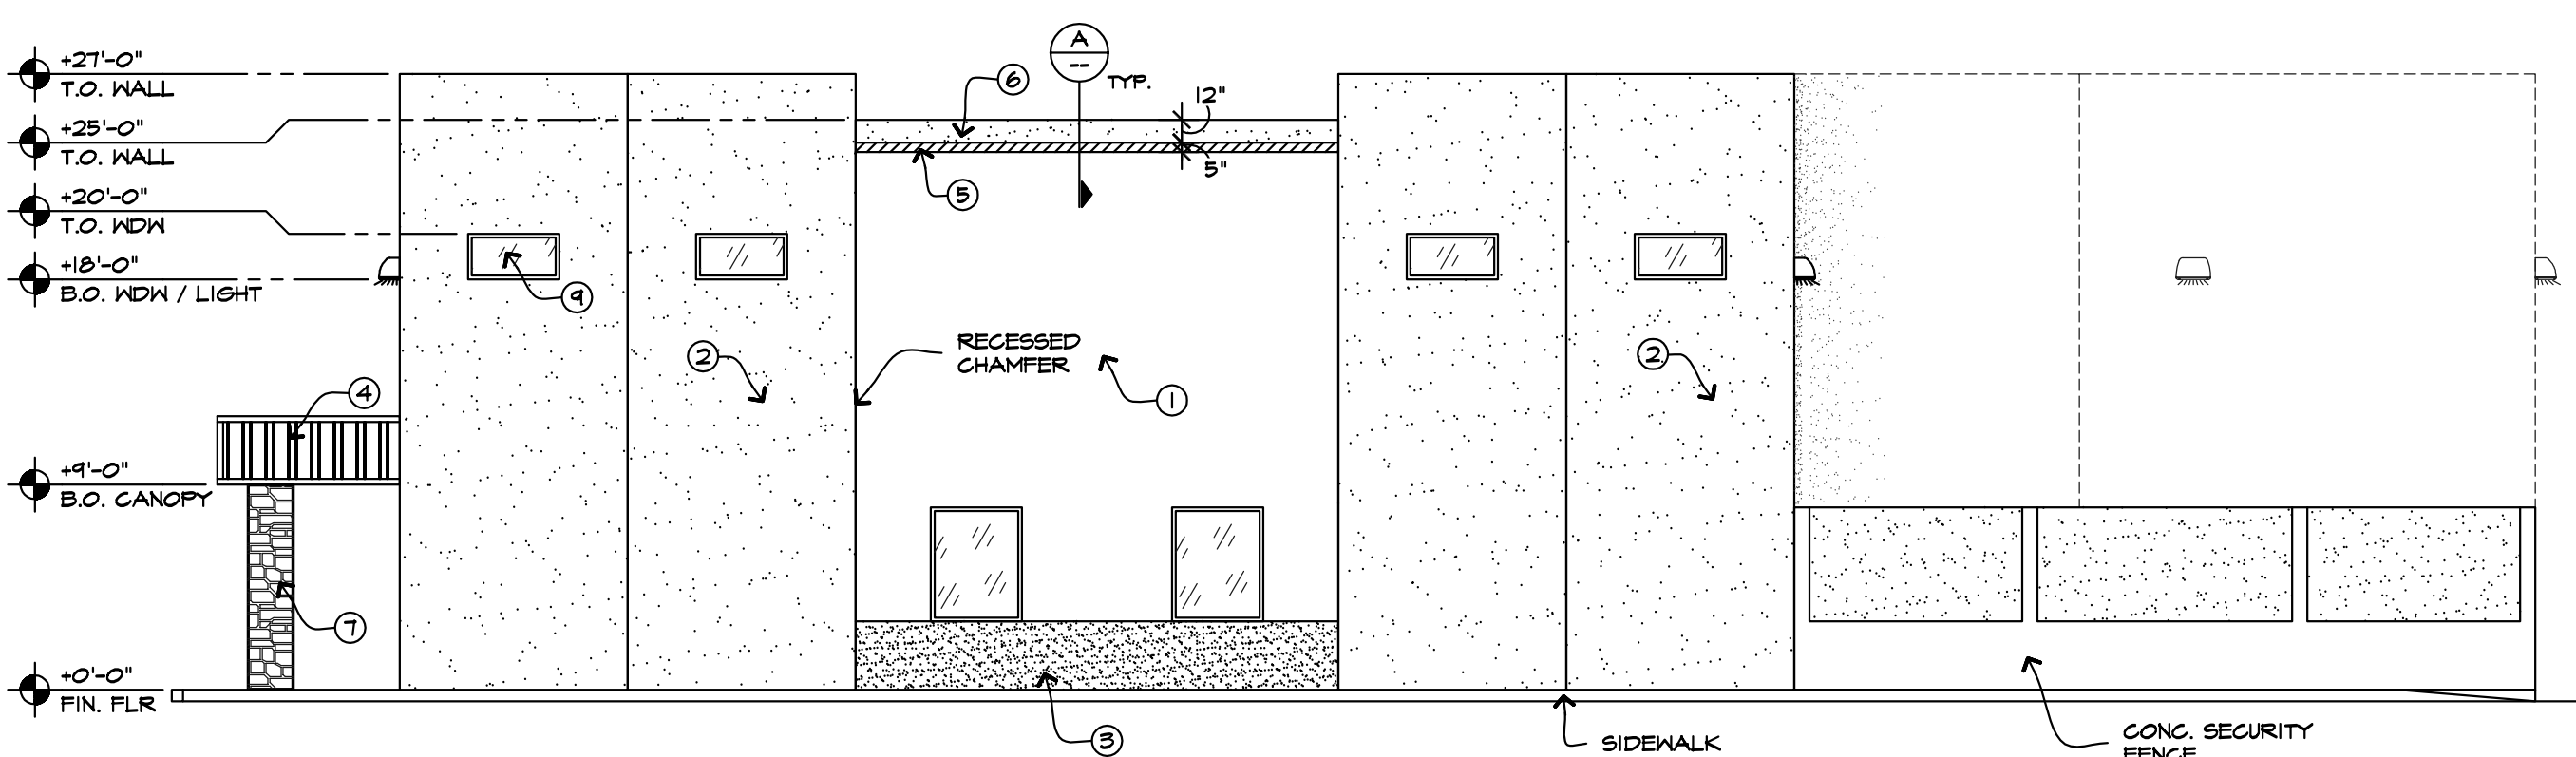
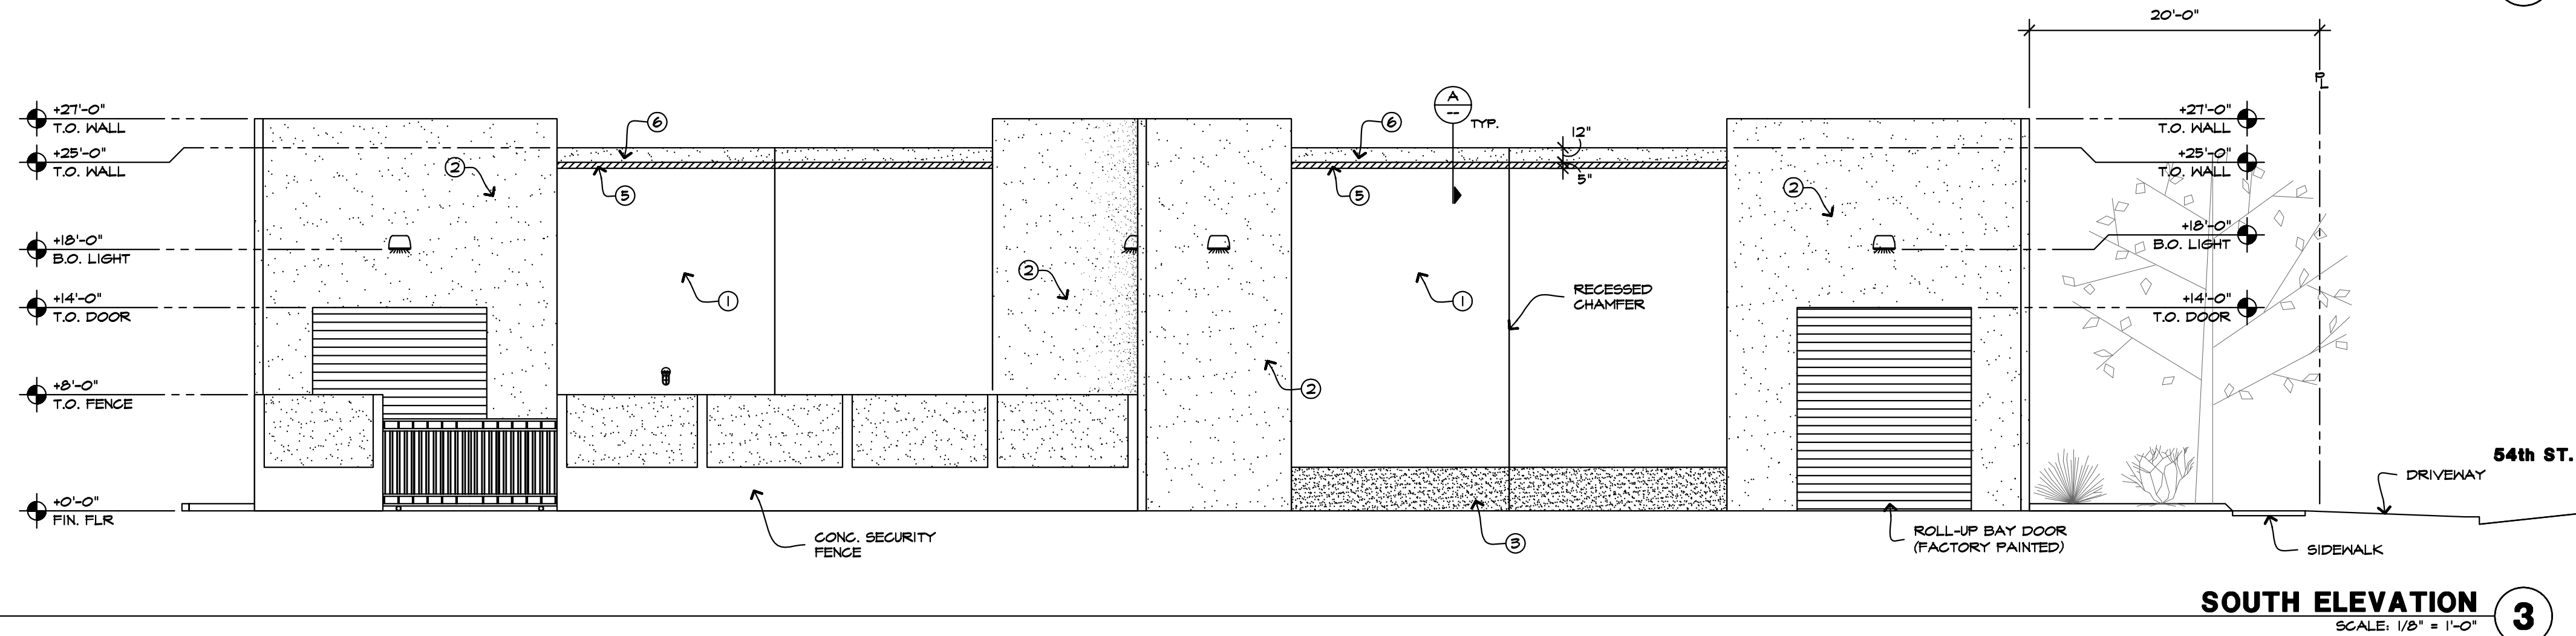
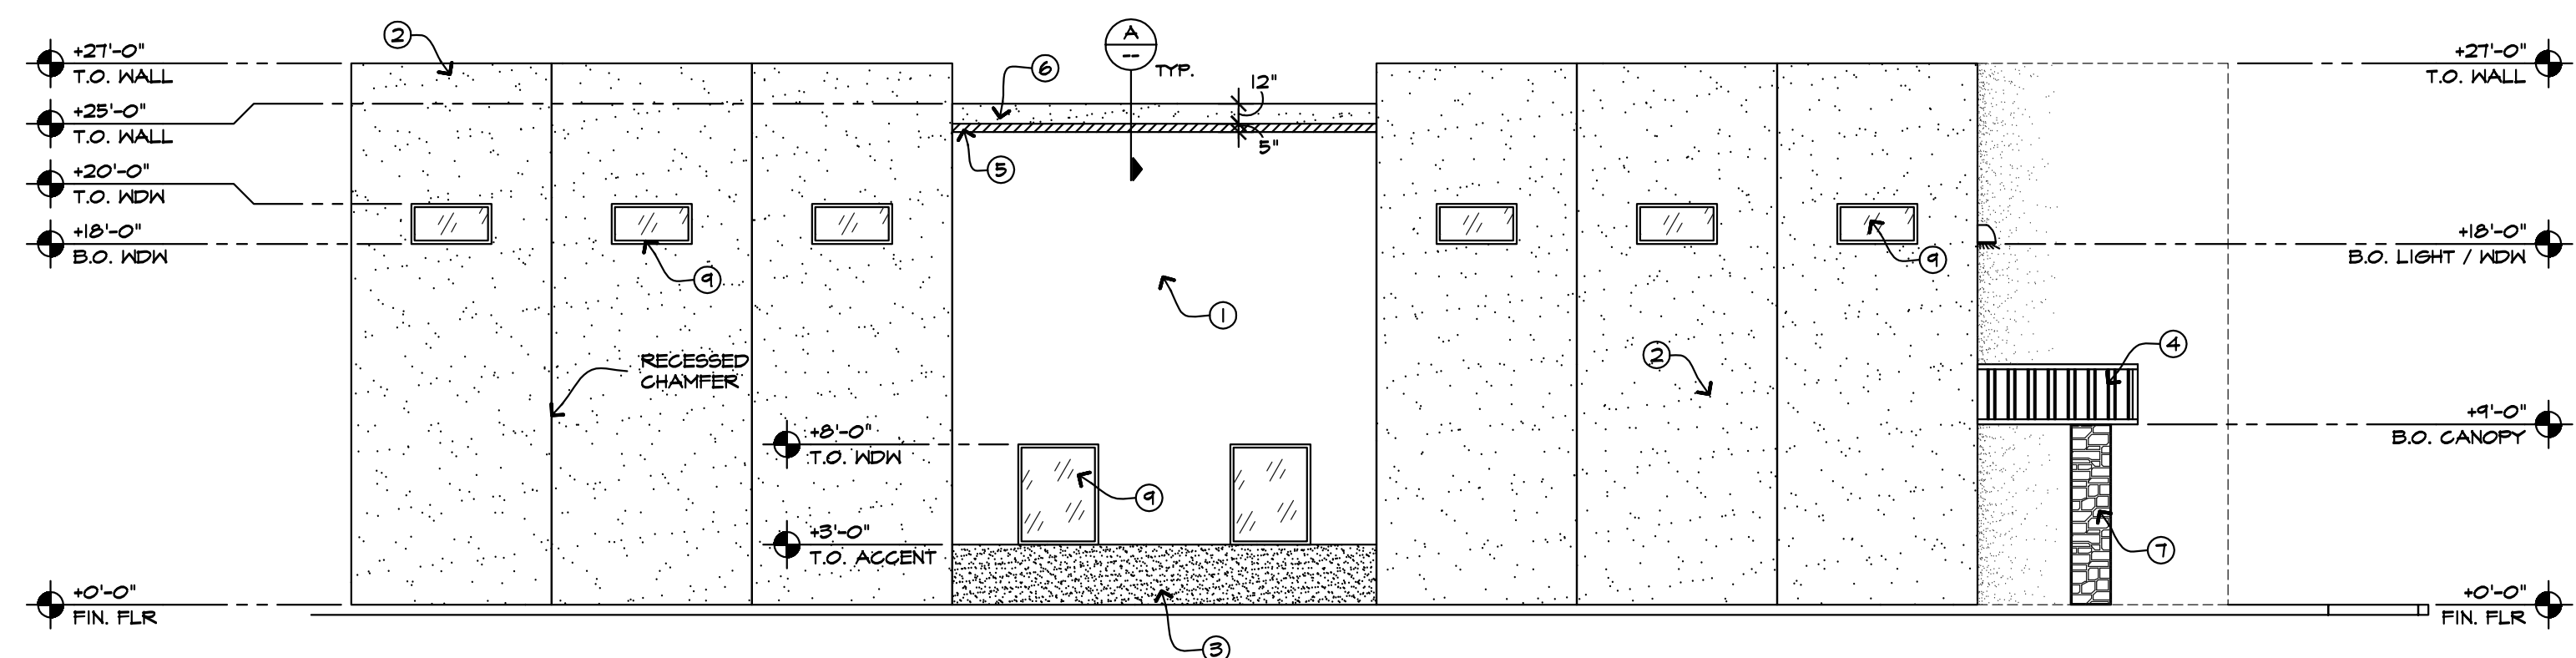


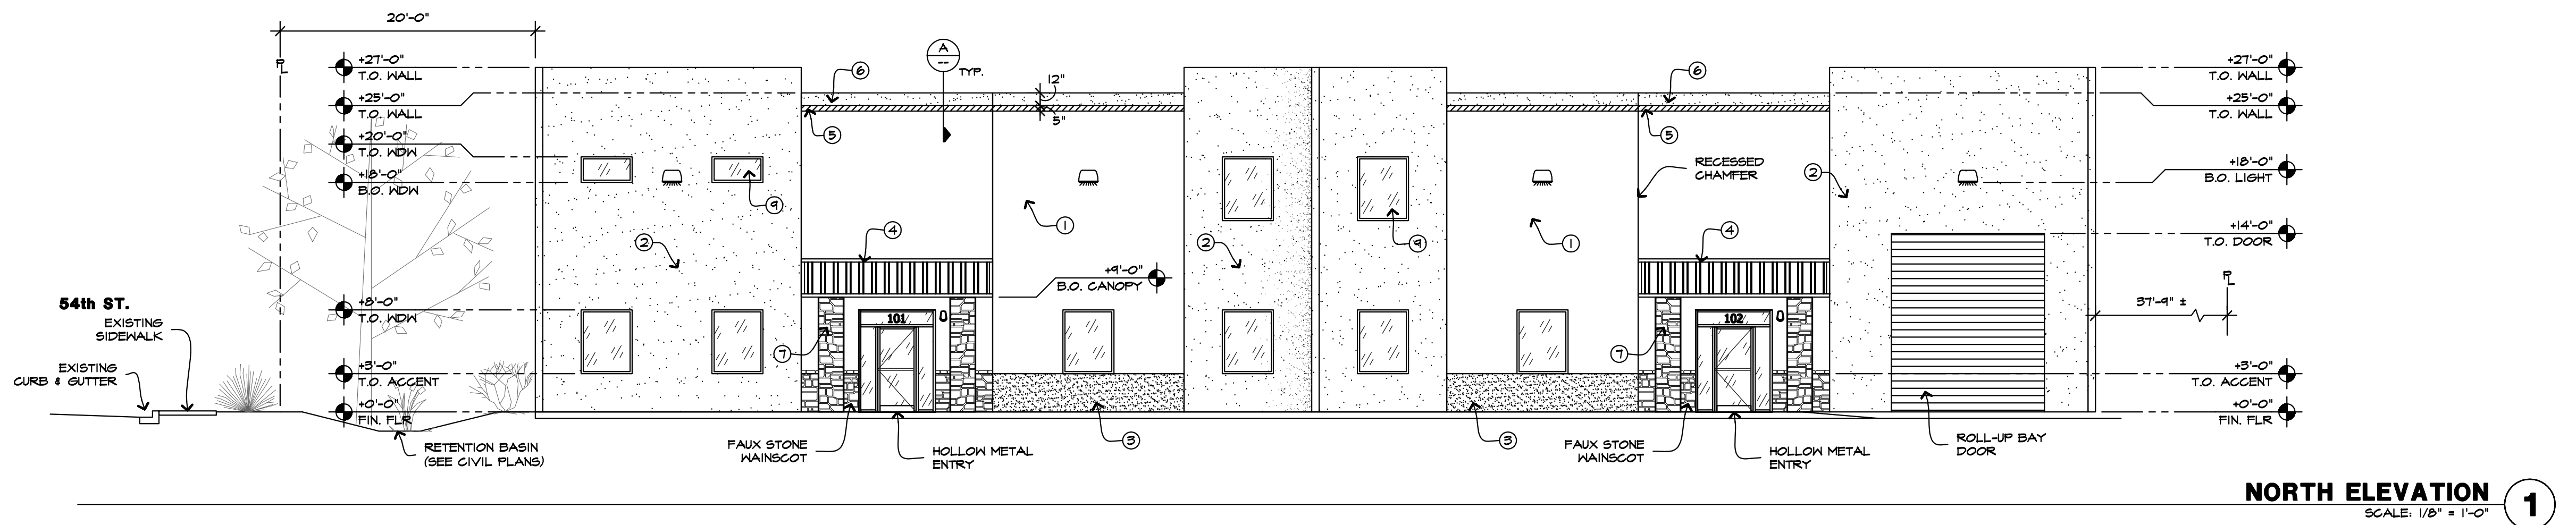

DETAILS:

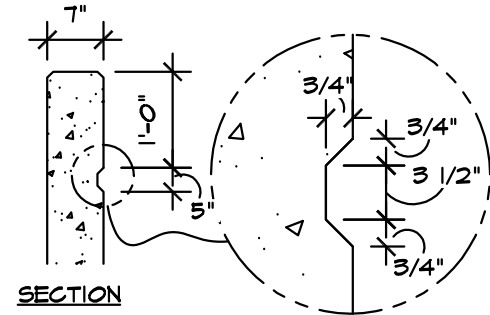

COLOR SCHEDULE:


① BUILDING BASE COLOR: GLIDDEN: OLIVEWOOD GLN15		PRECAST CONCRETE TILT-PANEL
② VERTICAL ACCENT COLOR: GLIDDEN: AGED TEAK GLN21		PRECAST CONCRETE TILT-PANEL
③ MAINSCOTT ACCENT COLOR: BEHR: CINNABARK PPUS-20		PRECAST CONCRETE TILT-PANEL
④ METAL CANOPY'S MBC11: KOKO BROWN SR 20 SRI 30		METAL CANOPY
⑤ SECONDARY ACCENT #1 BEHR: CINNABARK PPUS-20		PRECAST CONCRETE TILT-PANEL
⑥ SECONDARY ACCENT #2 GLIDDEN: AGED TEAK GLN21		PRECAST CONCRETE TILT-PANEL
⑦ FAUX STONE MAINSCOTT VENNERSTONE: LEDGE-STONE CAEMEN		FAUX STONE
⑧ METAL GATE GLIDDEN: AGED TEAK GLN21		METAL GATE
⑨ ALUM. DOORS & WINDOWS KARNER: DARK BRONZE AA-MOC22A44		HOLLOW METAL
⑩ ISO SHIPPING CONTAINERS: BEHR: CINNABARK PPUS-20		ISO CONTAINER

REVISIONS	DATE	DESCRIPTION

C.E.W. ASSOCIATES LLC
architecture. design
1908 North Rosemont Mesa, Arizona 85205
TEL: (480) 448-7914
email: cew@cewassoc.com

**MAIN STREET
DEVELOPMENT**
MAIN STREET and 54th STREET
MESA, ARIZONA 85205

THIS DRAWING AND DATA CONTAINED
HEREON ARE THE PROPERTY OF C.E.W.
ASSOCIATES LLC AND MAY NOT BE USED
REPRODUCED, COPIED OR TRANSFERRED,
WITHOUT THE EXPRESS WRITTEN CONSENT
OF THE PROPRIETOR AND/OR COMPANY
REPRESENTATIVE. NOR SHALL ANY DATA OR
INFORMATION CONTAINED HEREON BE USED
IN PART OR IN FULL FOR ANY OTHER PURPOSE
THAN THAT DESCRIBED WITHIN THESE
DOCUMENTS

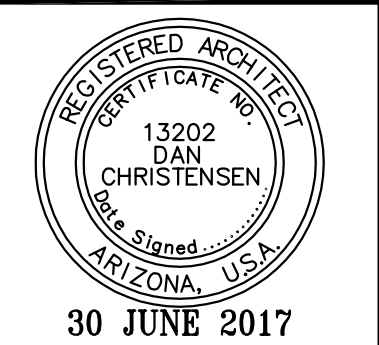





**EXT. ELEV.
PARCEL #1**
SUITE 101 & 102
ARCHITECTURAL DWGS

BY: ADC DATE: 2015-06-01


SHEET: A-1

OF: 00

FILE NO.
15-CM-001

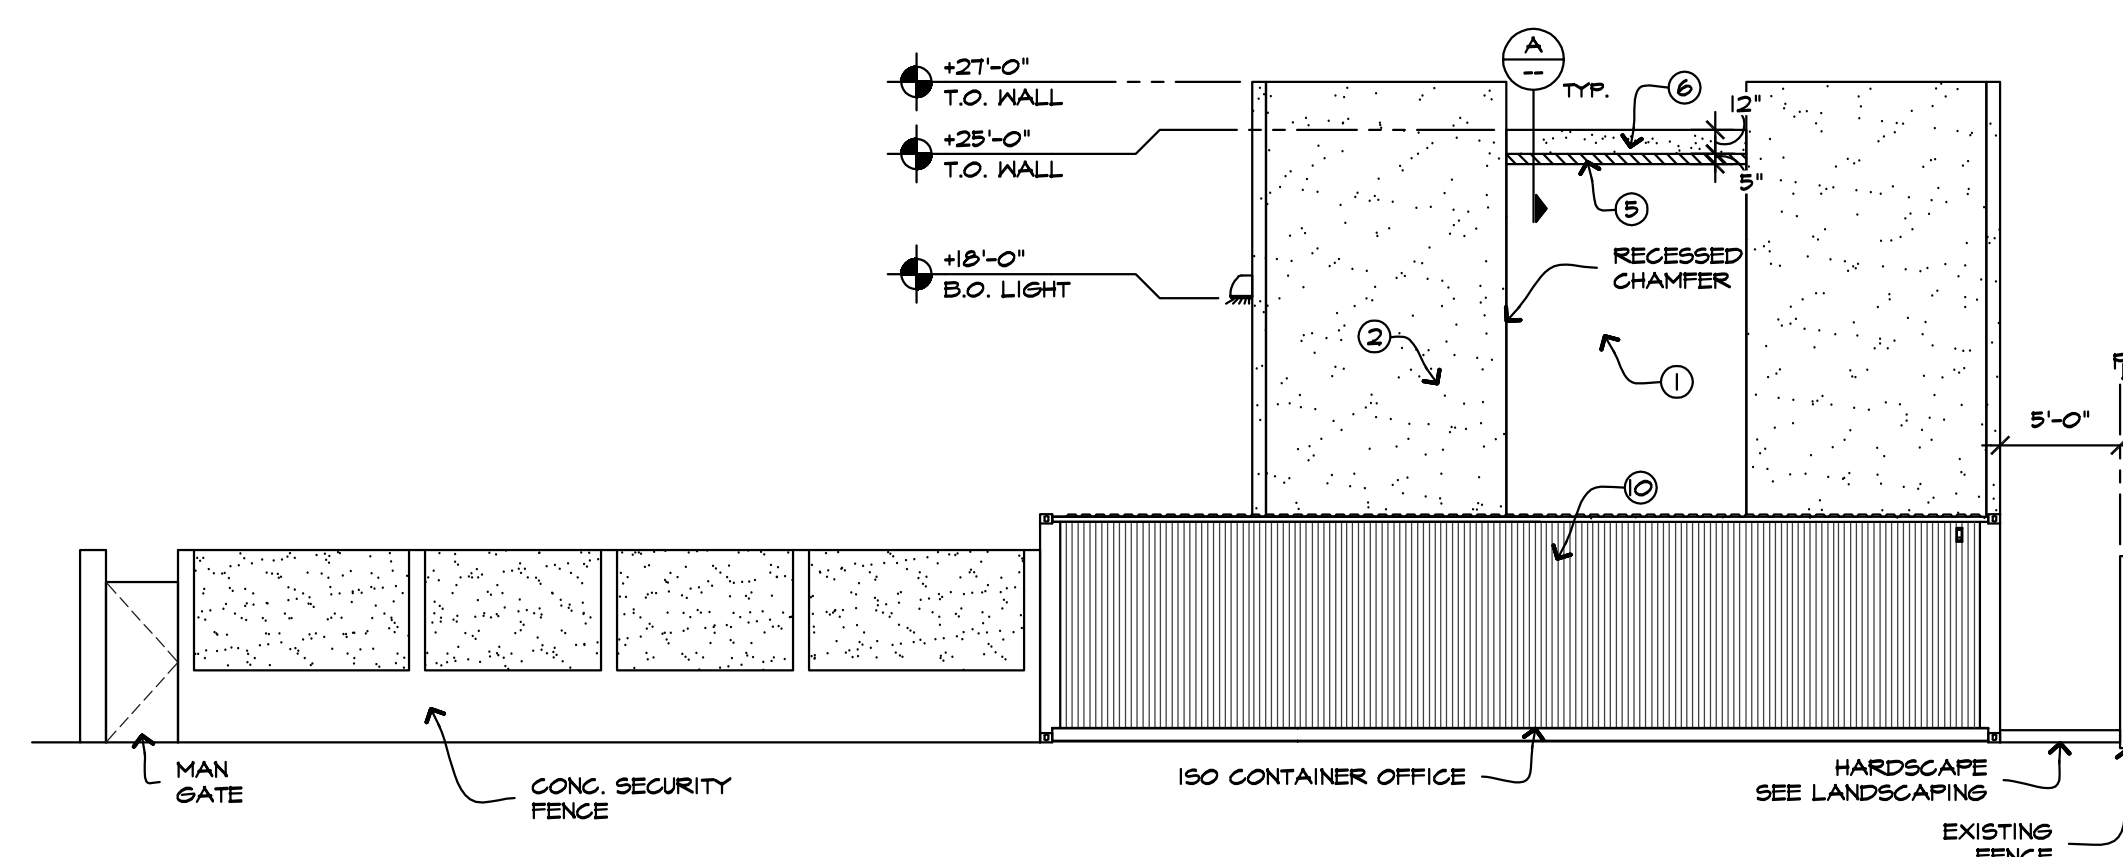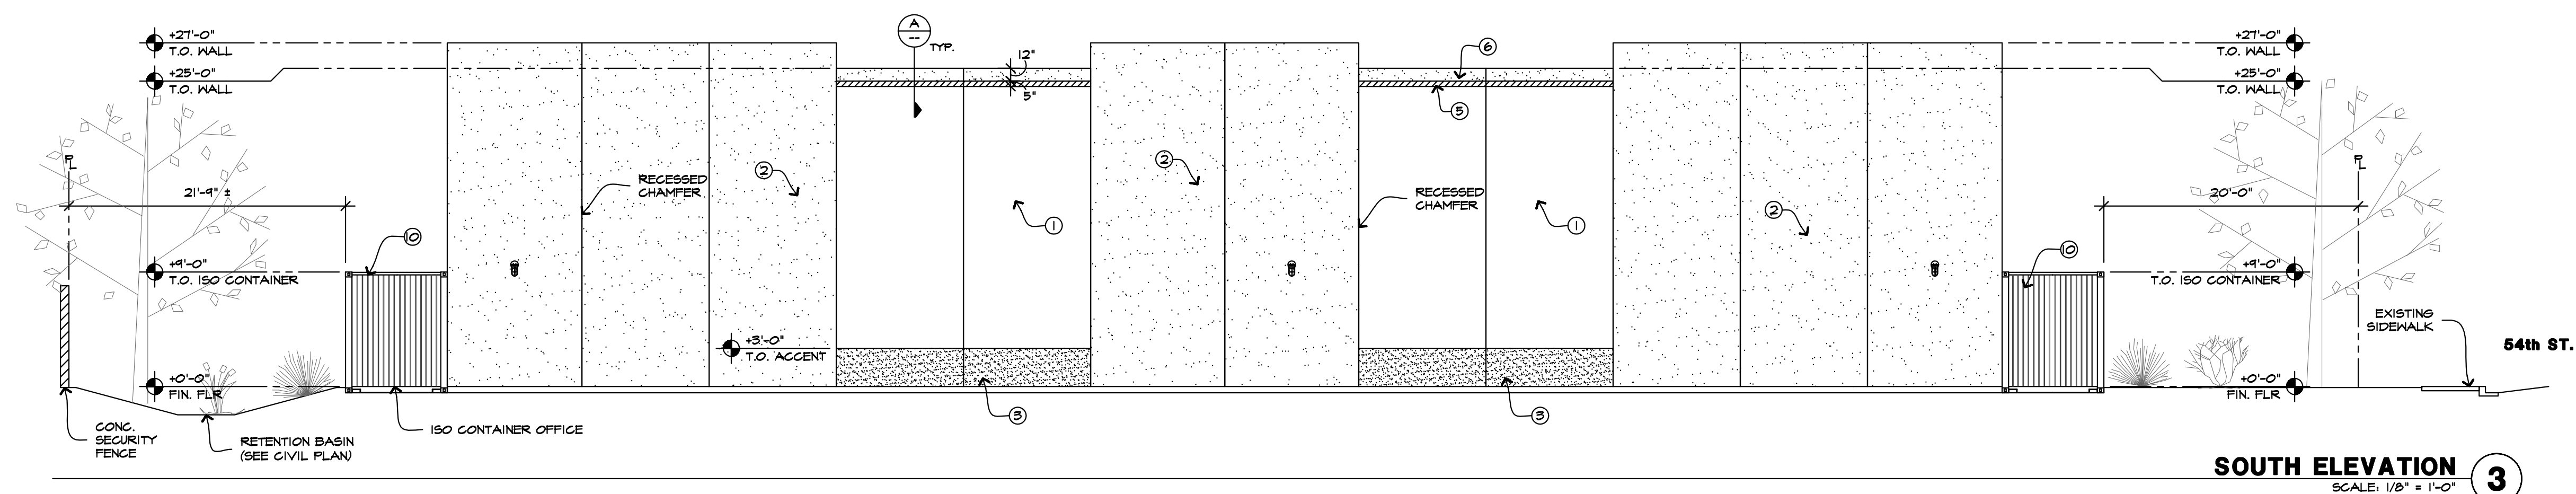
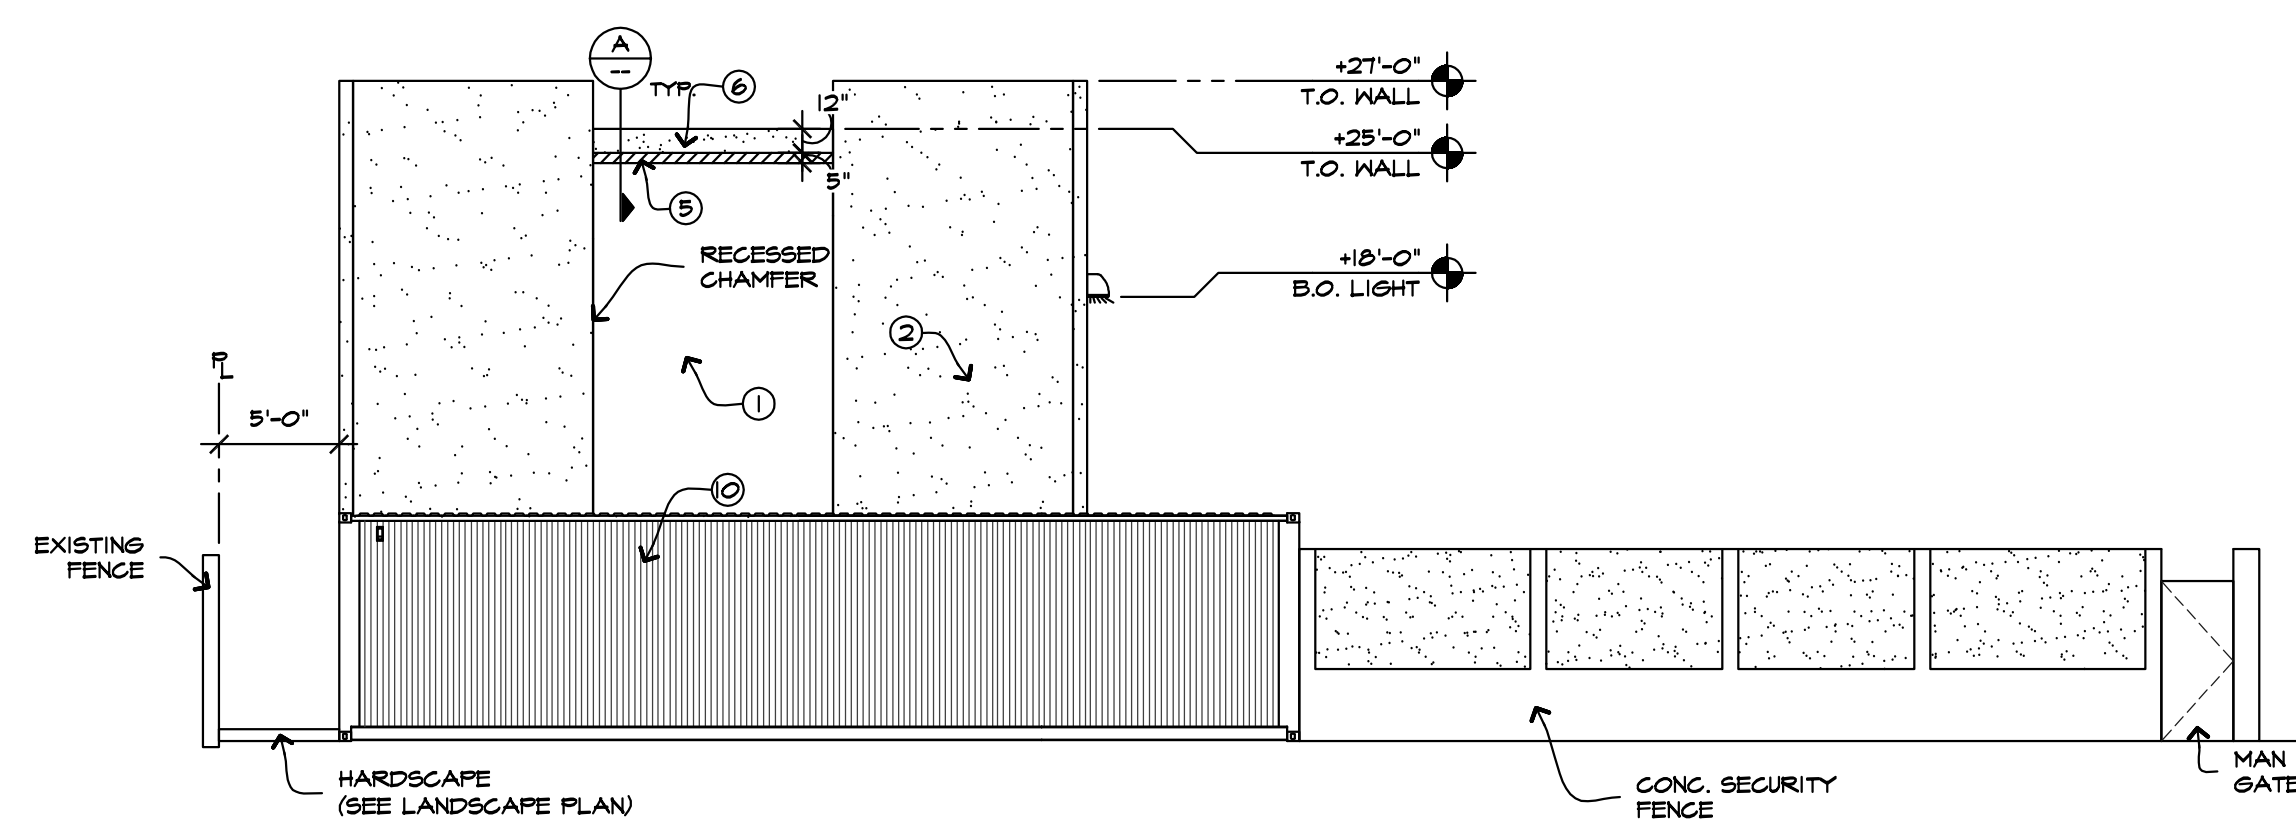
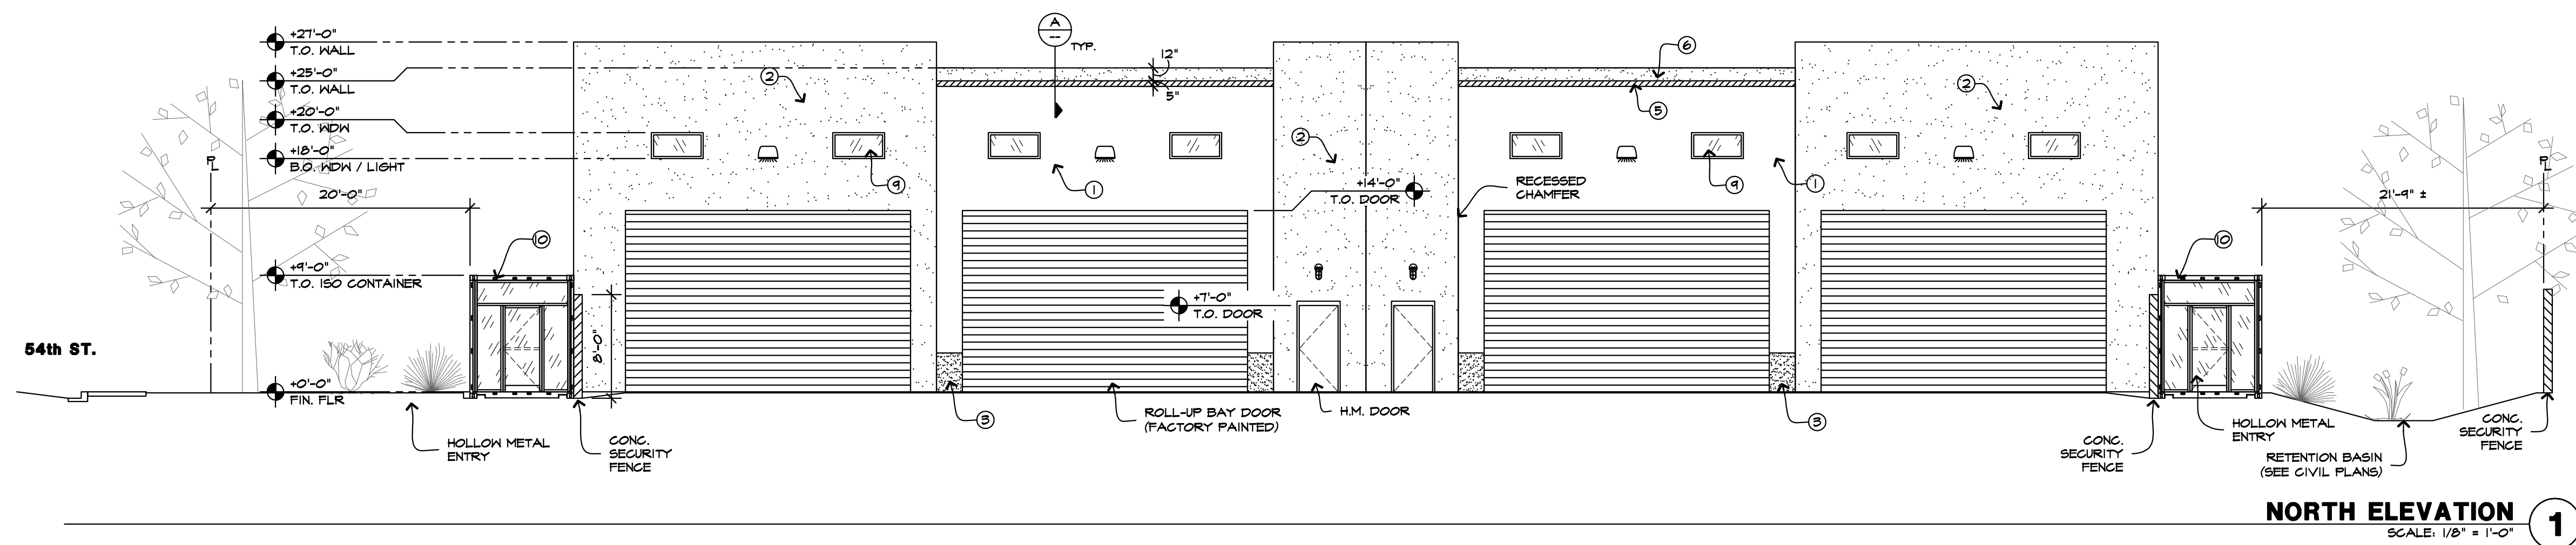


DETAILS:

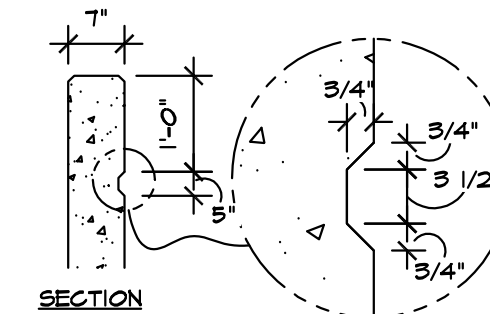

HORIZONTAL ACCENT

COLOR SCHEDULE:

   - | | | | |
|---|--|---|--|
| ① | BUILDING BASE COLOR:
GLIDDEN : OLIVEWOOD
GLN15 |  | PRECAST CONCRETE
TILT-PANEL |
| ② | VERTICAL AGED COLOR:
GLIDDEN : AGED TEAK
GLN21 |  | PRECAST CONCRETE
TILT-PANEL |
| ③ | WAINSCOT AGENT COLOR:
BEHR : CINNABARK
PPU5-20 |  | PRECAST CONCRETE
TILT-PANEL |
| ④ | METAL CANOPY:
MECI : KOKO BROWN
SR 28 SR1 30 |  | METAL
CANOPY |
| ⑤ | SECONDARY AGENT #1
BEHR : CINNABARK
PPU5-20 |  | PRECAST CONCRETE
TILT-PANEL |
| ⑥ | SECONDARY AGENT #2
GLIDDEN : GEL TEAK
GLN21 | →  | PRECAST CONCRETE
TILT-PANEL |
| ⑦ | FAUX STONE WAINSCOT
VENNERSTONE : LEDGE-STONE
CAEMEN |  | FAUX
STONE |
| ⑧ | METAL GATE
GLIDDEN : AGED TEAK
GLN21 |  | METAL
GATE |
| ⑨ | ALUM. DOORS & WINDOWS
KAWNEER : DARK BRONZE
AA-MOC22A44 |  | HOLLOW
METAL |
| ⑩ | ISO SHIPPING CONTAINERS:
BEHR : CINNABARK
PPU5-20 |  | ISO
CONTAINER |

THIS DRAWING AND DATA CONTAINED HEREON ARE THE PROPERTY OF C.E.W. ASSOCIATES LLC AND MAY NOT BE USED REPRODUCED, COPIED OR TRANSFERRED, WITHOUT THE EXPRESS WRITTEN CONSENT OF THE PROPRIETOR AND OR COMPANY REPRESENTATIVE, NOR SHALL ANY DATA OR INFORMATION CONTAINED HEREON BE USED IN PART OR IN FULL FOR ANY OTHER PURPOSE THAN THAT DESCRIBED WITHIN THESE DOCUMENTS



30 JUNE 2017

EXT. ELEV.
PARCEL #1
SUITE 103 & 104
ARCHITECTURAL DWGs

BY	ADC	DATE	2015-06-01
SHEET:			

A O

A-2

OF:

FILE NO.
15-CM-001



C.E.W. ASSOCIATES LLC
architecture. design

1908 North Rosemont Mesa, Arizona 85205
TEL (480) 243-7319
email: cewassociates@yahoo.com

MESA, ARIZONA 85205

SECTION

SCALE: N.T.S. **A**

THIS DRAWING AND DATA CONTAINED HEREON ARE THE PROPERTY OF C.E.W. ASSOCIATES LLC AND MAY NOT BE USED, REPRODUCED, COPIED OR TRANSFERRED, WITHOUT THE EXPRESS WRITTEN CONSENT OF THE PROPRIETOR AND OR COMPANY REPRESENTATIVE. NOR SHALL ANY DATA OR INFORMATION CONTAINED HEREON BE USED IN PART OR IN FULL FOR ANY OTHER PURPOSE THAN THAT DESCRIBED WITHIN THESE DOCUMENTS.




EXT. ELEV.
PARCEL #2
ARCHITECTURAL
DRAWINGS


ADC	DATE 2015-06-01
-----	-----------------

A-3


FILE NO.
15-CM-001

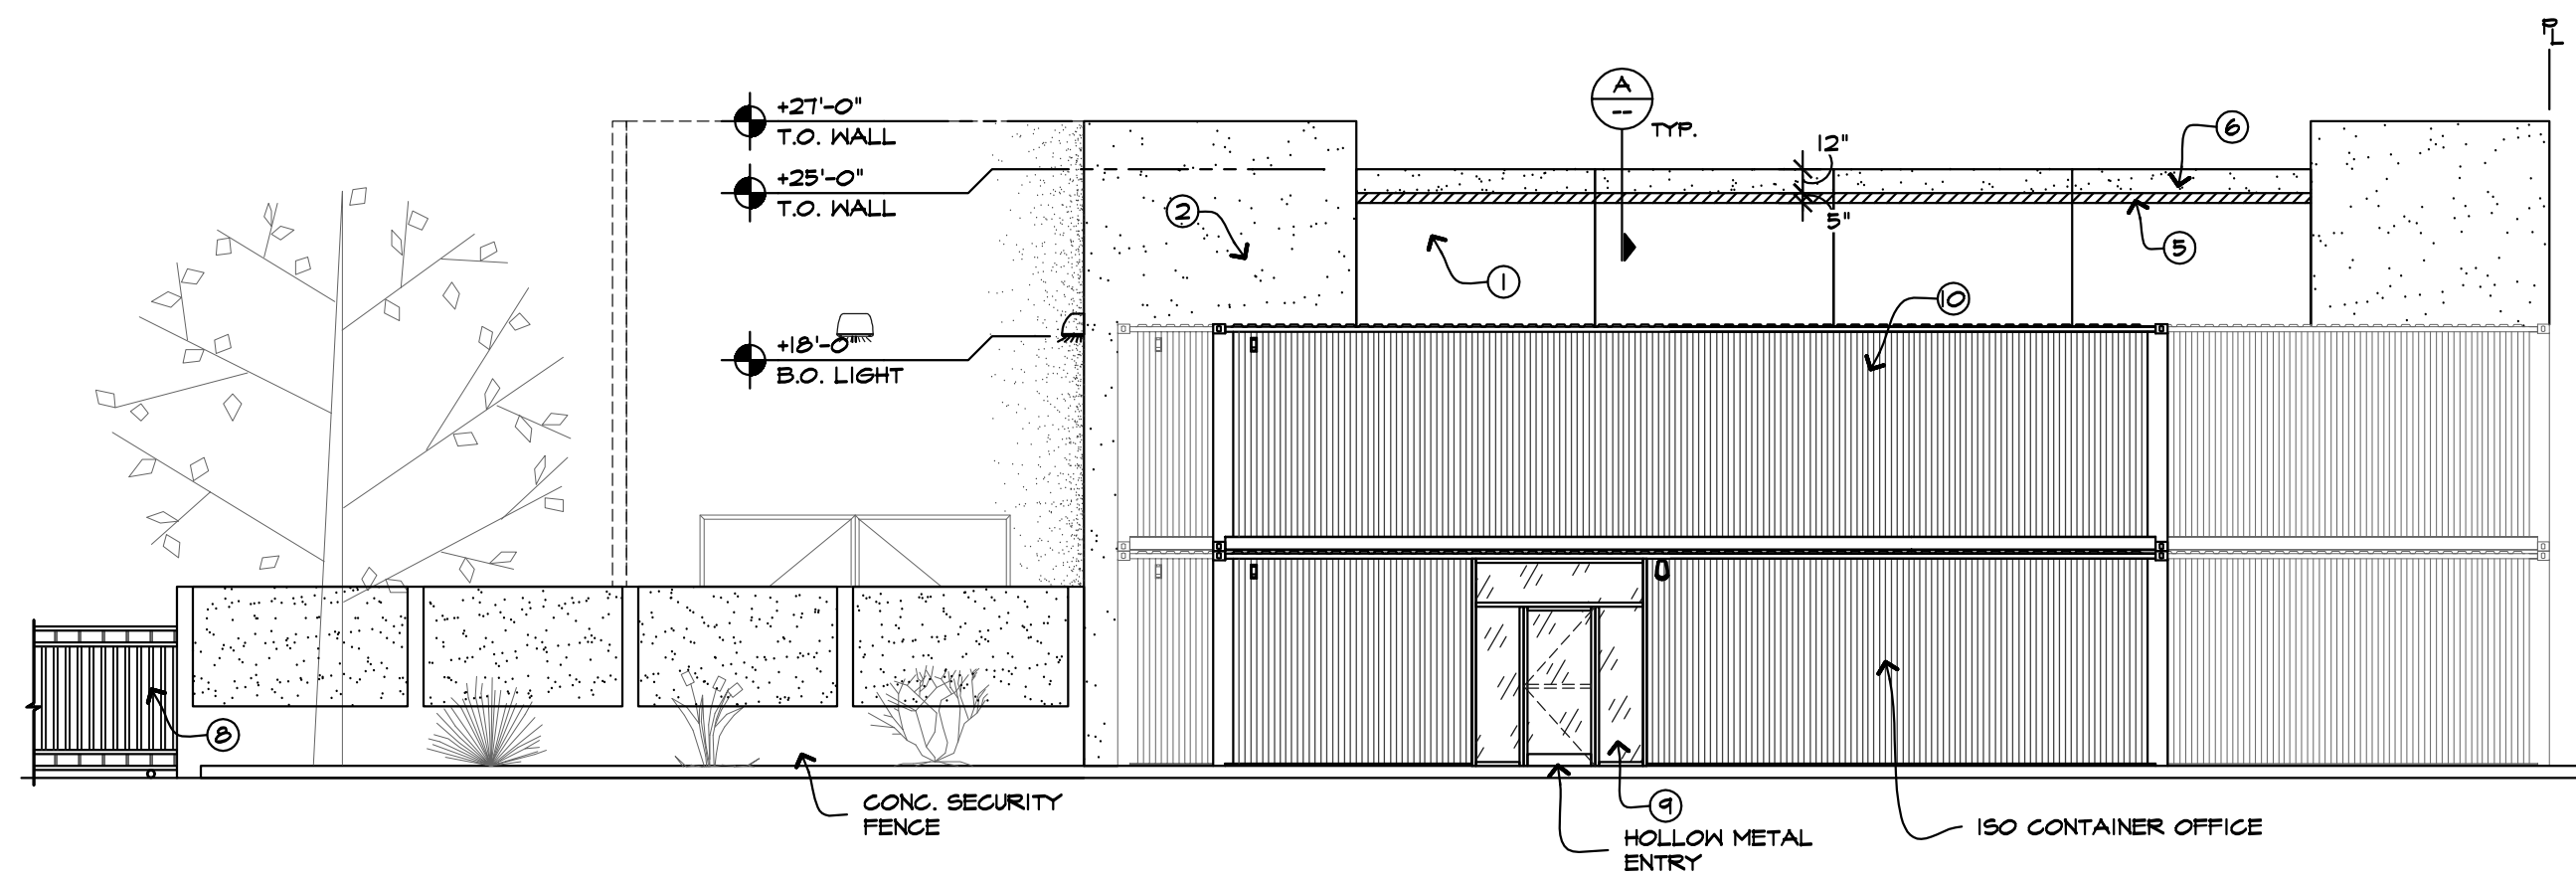


NORTH ELEVATION
SCALE: 1/8" = 1'-0" **1**

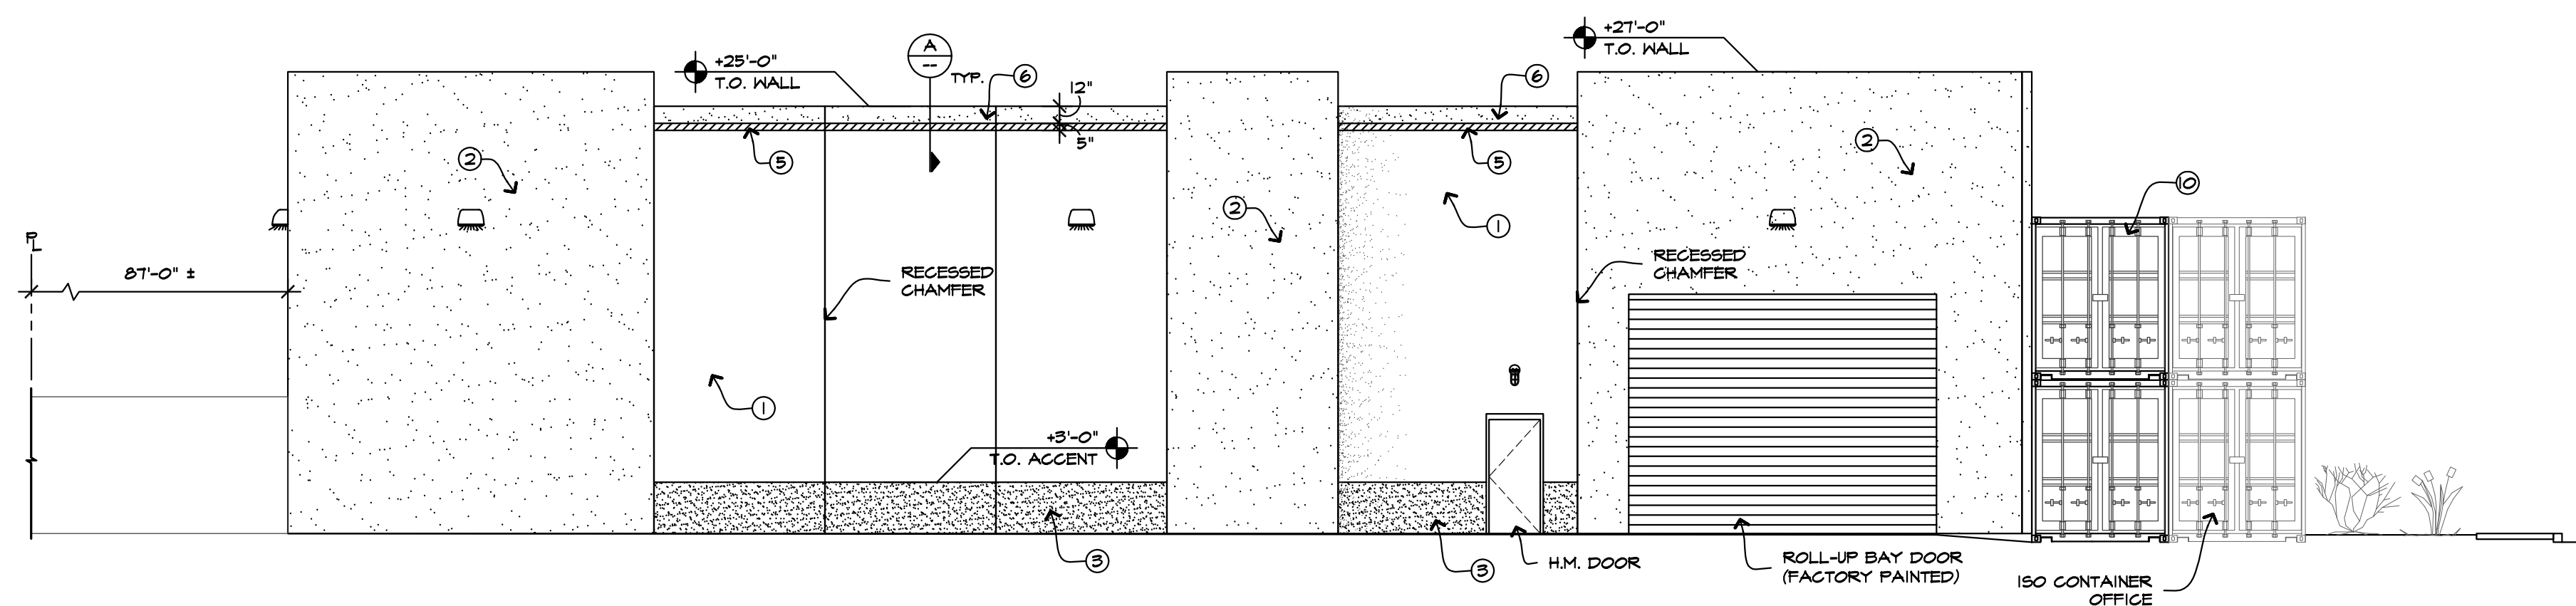

EAST ELEVATION
SCALE: 1/8" = 1'-0" **2**

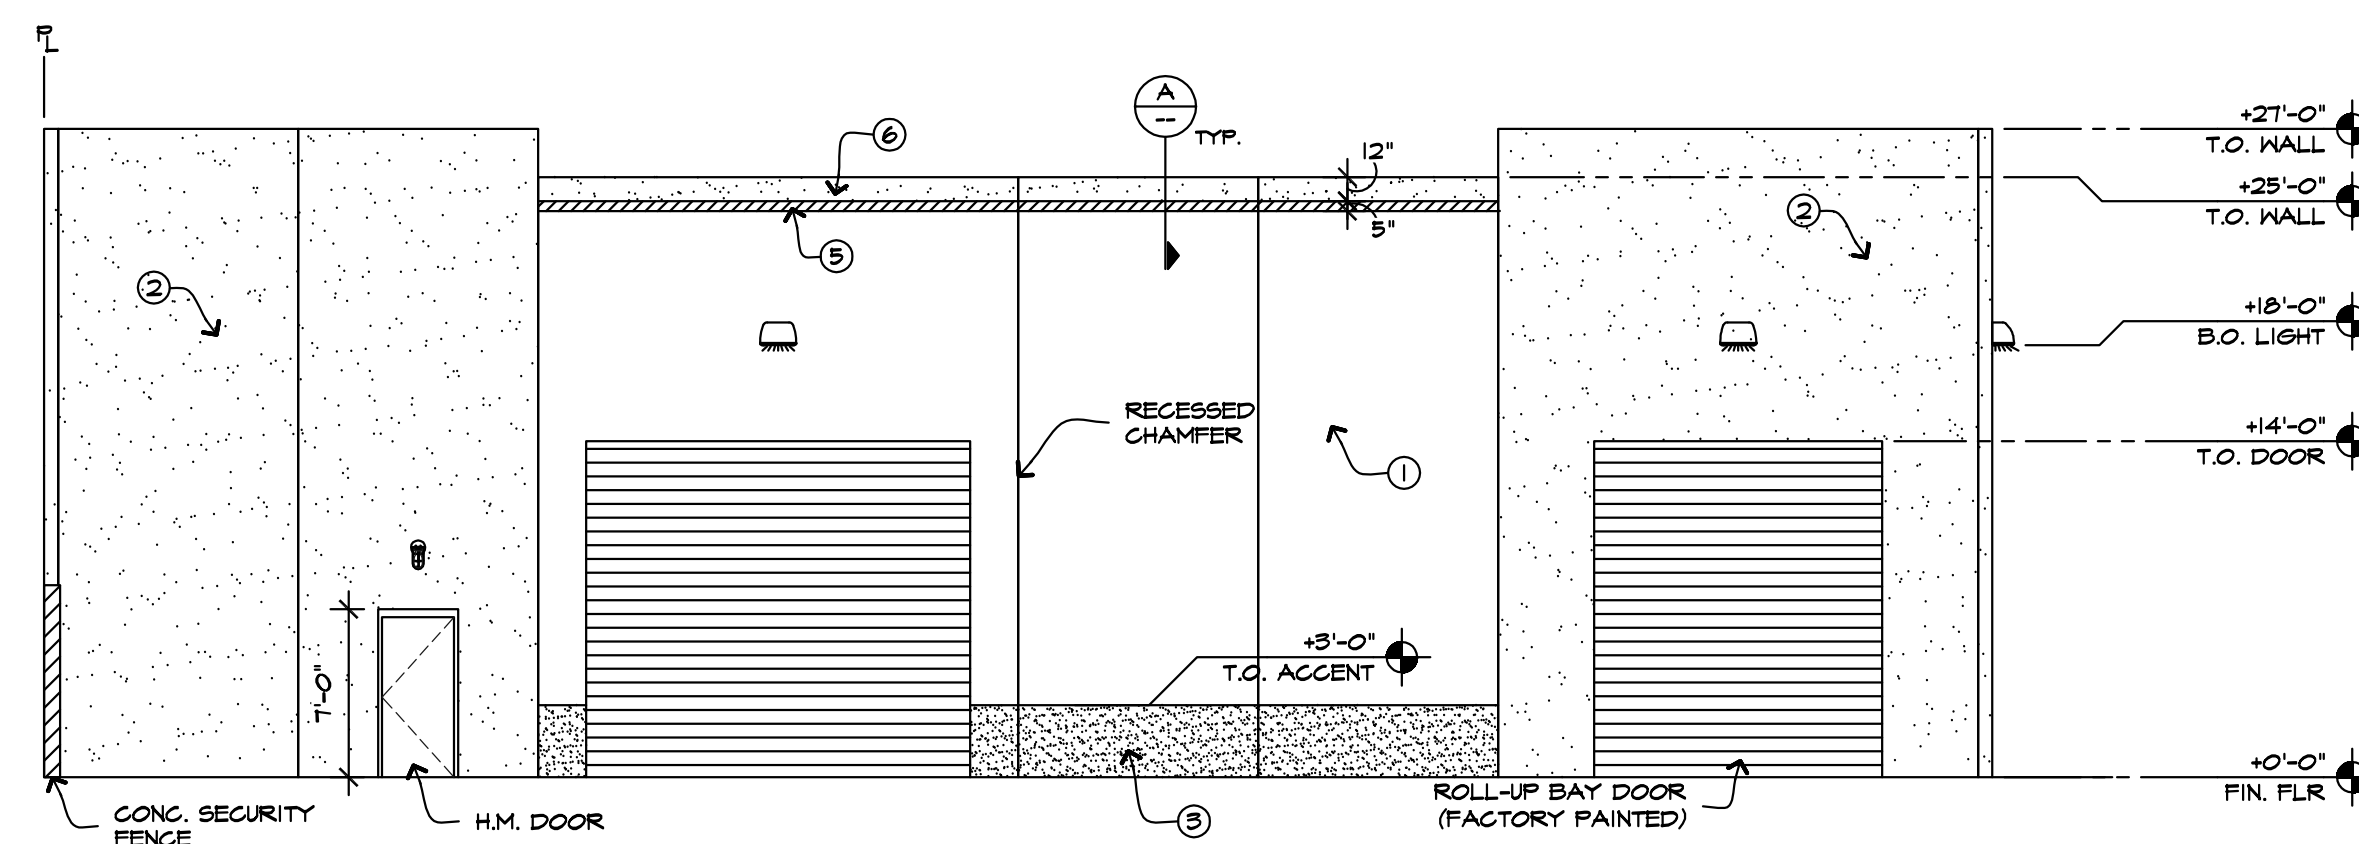


SOUTH ELEVATION
SCALE: 1/8" = 1'-0" **3**

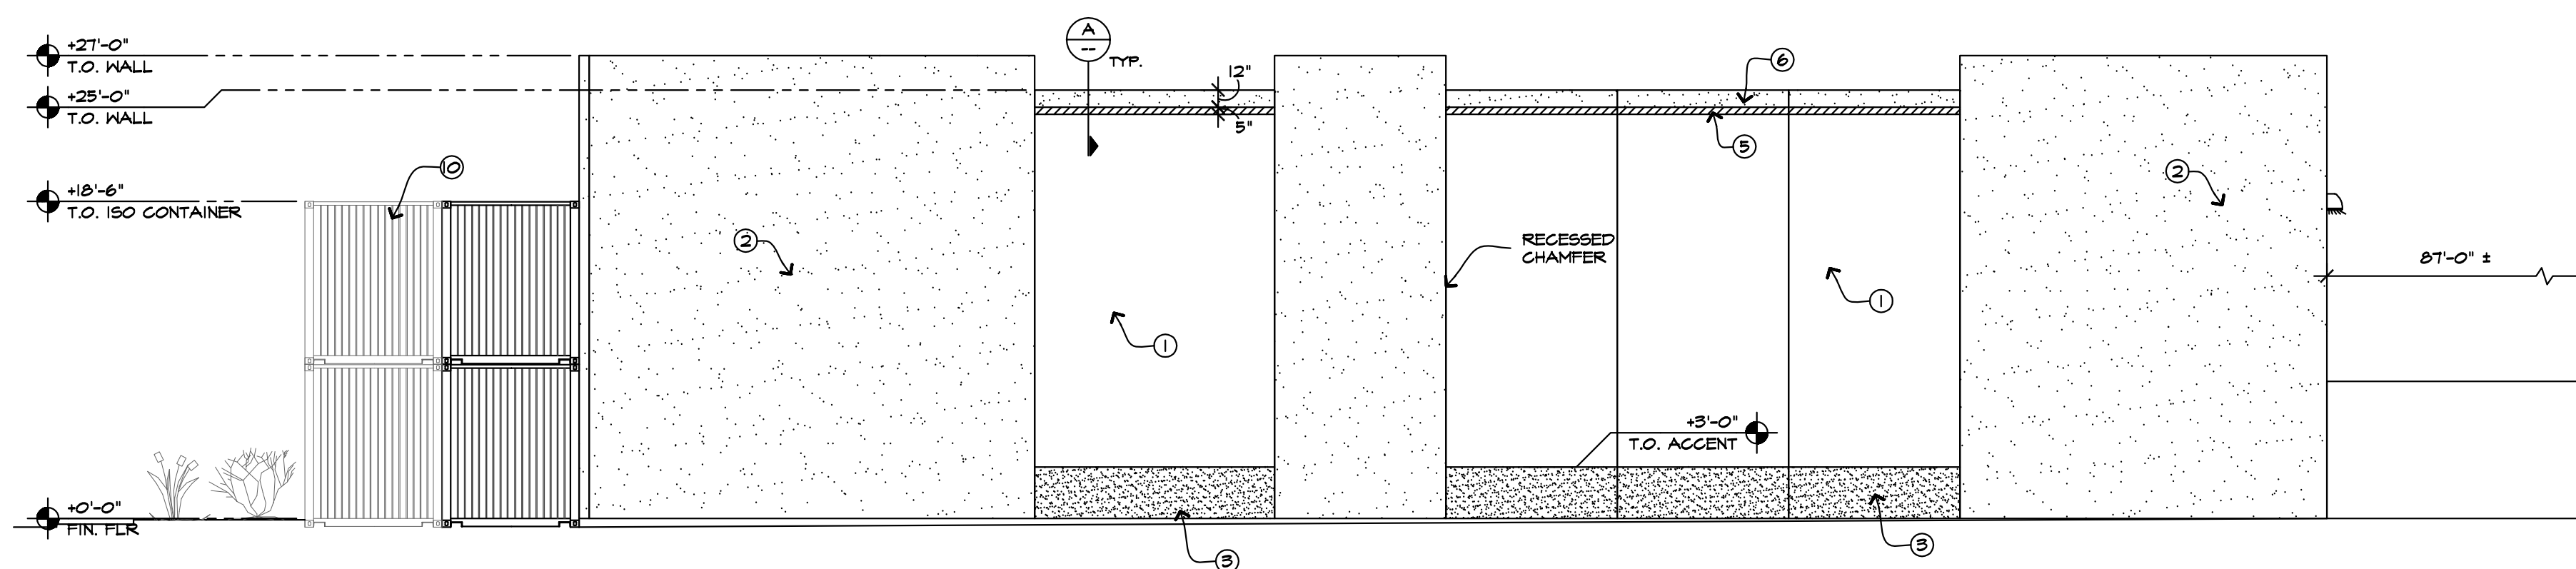

WEST ELEVATION
SCALE: 1/8" = 1'-0" **4**

DETAILS:

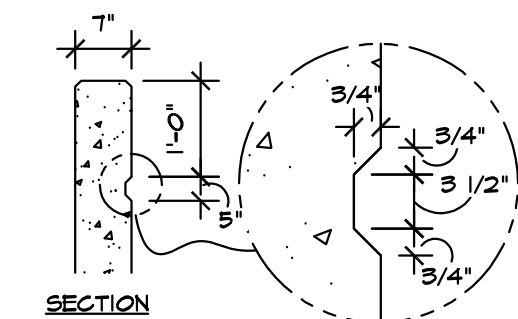

HORIZONTAL ACCENT
SCALE: N.T.S. **A**

COLOR SCHEDULE:

1	BUILDING BASE COLOR: GLIDDEN: OLIVEWOOD GLN15		PRECAST CONCRETE TILT-PANEL
2	VERTICAL ACCENT COLOR: GLIDDEN: AGED TEAK GLN21		PRECAST CONCRETE TILT-PANEL
3	WAINSCOTT ACCENT COLOR: BEHR: CINNABARK PPU5-20		PRECAST CONCRETE TILT-PANEL
4	METAL CANOPY: MBC11: KOKO BROWN SR 20 SR1 30		METAL CANOPY
5	SECONDARY ACCENT #1: BEHR: CINNABARK PPU5-20		PRECAST CONCRETE TILT-PANEL
6	SECONDARY ACCENT #2: GLIDDEN: AGED TEAK GLN21		PRECAST CONCRETE TILT-PANEL
7	FAUX STONE WAINSCOTT: VENNERSTONE: LEDGE-STONE CAEMEN		FAUX STONE
8	METAL GATE: GLIDDEN: AGED TEAK GLN21		METAL GATE
9	ALUM. DOORS & WINDOWS: KAWNEER: DARK BRONZE AA-M10622A44		HOLLOW METAL
10	ISO SHIPPING CONTAINERS: BEHR: CINNABARK PPU5-20		ISO CONTAINER

REVISIONS	DATE
DESCRIPTION	

C.E.W. ASSOCIATES LLC
architecture. design
1908 North Rosemont Mesa, Arizona 85205
TEL: (480) 245-7914
email: cew@cewassoc.com

**MAIN STREET
DEVELOPMENT**
MAIN STREET and 54th STREET
MESA, ARIZONA 85205

THIS DRAWING AND DATA CONTAINED
HEREON ARE THE PROPERTY OF C.E.W.
ASSOCIATES LLC AND MAY NOT BE USED
REPRODUCED, COPIED OR TRANSFERRED,
WITHOUT THE EXPRESS WRITTEN CONSENT
OF THE PROPRIETOR AND/OR COMPANY
REPRESENTATIVE. NOR SHALL ANY DATA OR
INFORMATION CONTAINED HEREON BE USED
IN PART OR IN FULL FOR ANY OTHER PURPOSE
THAN THAT DESCRIBED WITHIN THESE
DOCUMENTS




**EXT. ELEV.
PARCEL #3**
ARCHITECTURAL
DRAWINGS

BY: ADC DATE: 2015-06-01
SHEET:


A-4

OF: 00


FILE NO.
15-CM-001

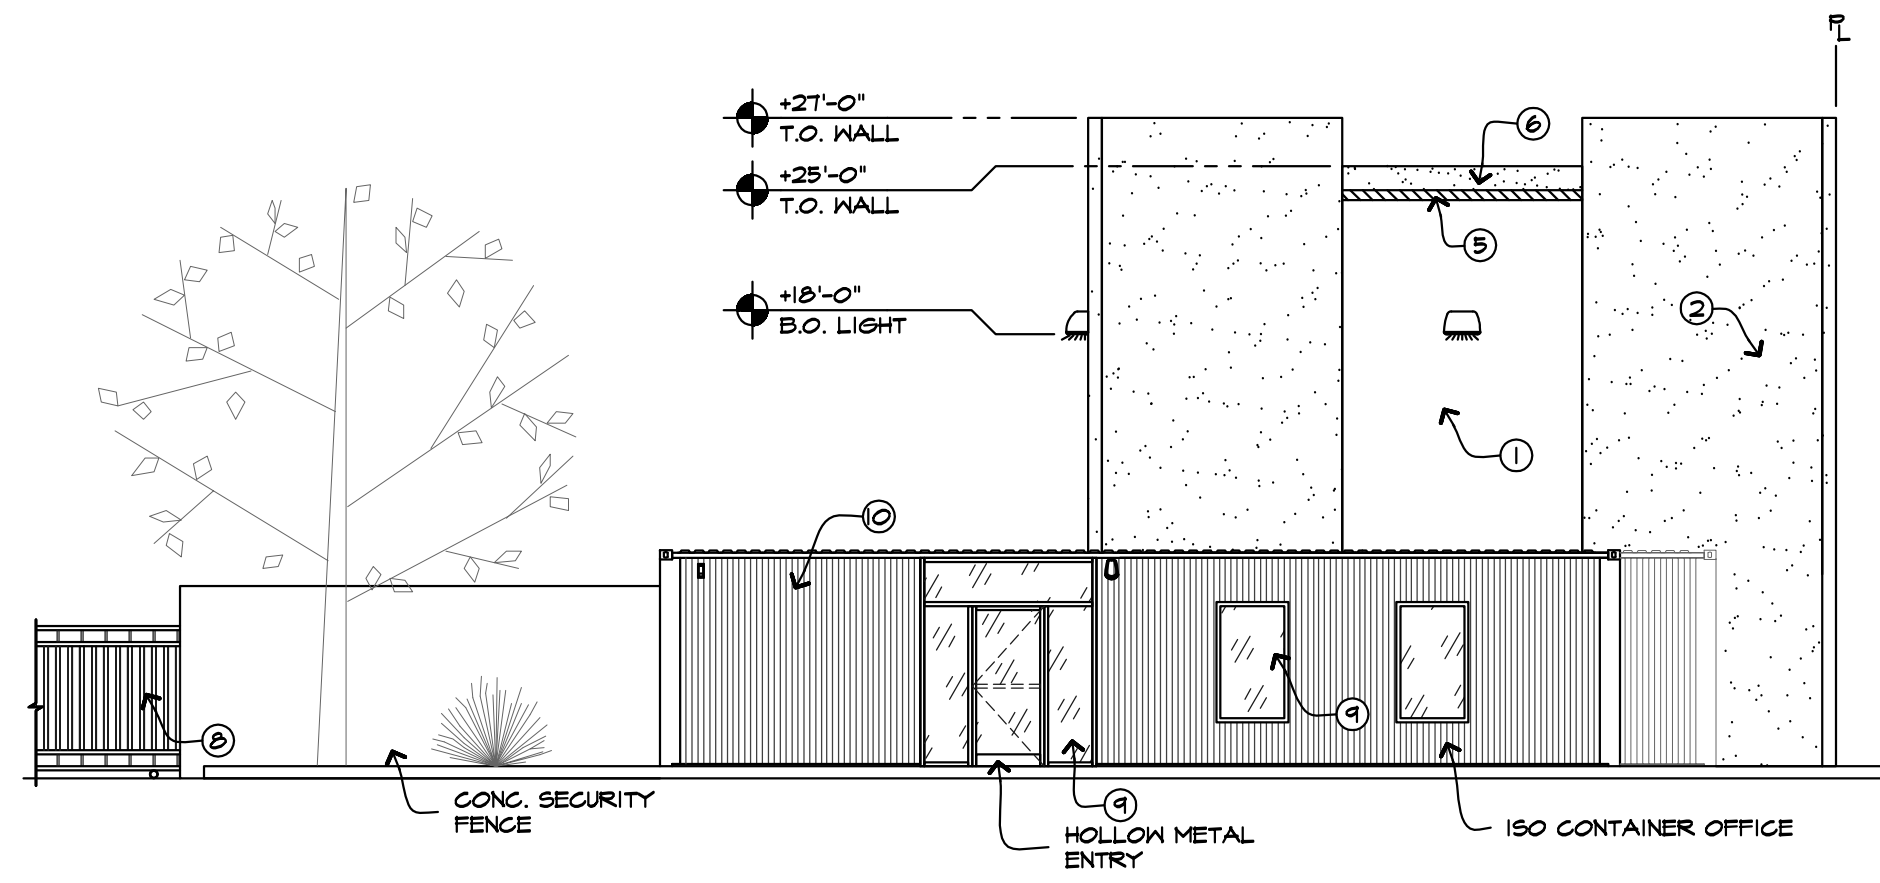


NORTH ELEVATION
SCALE: 1/8" = 1'-0" **1**

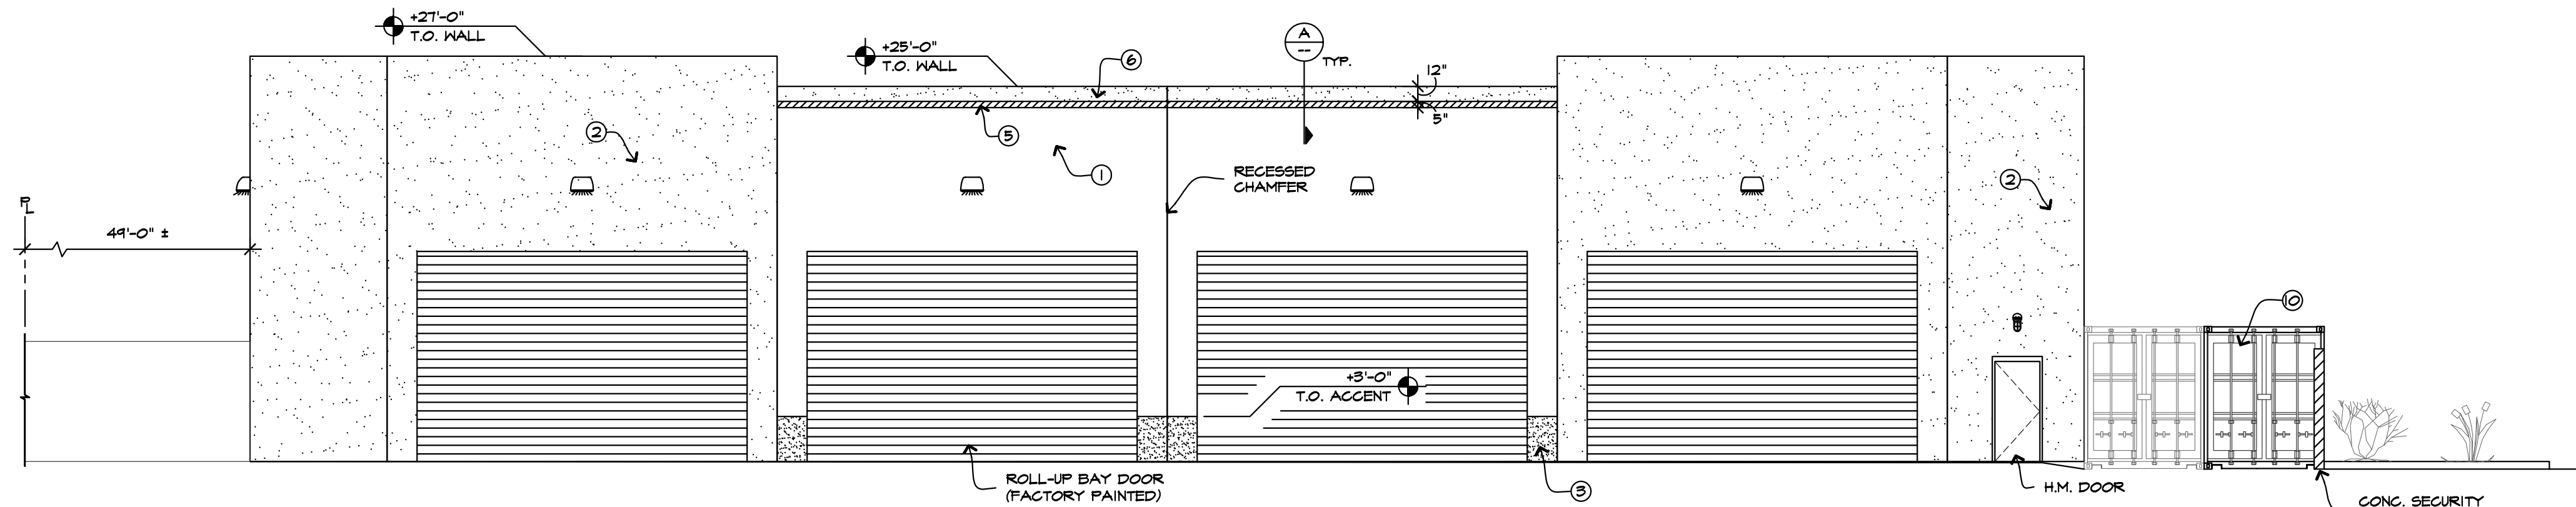

NORTH ELEVATION
SCALE: 1/8" = 1'-0" **1**

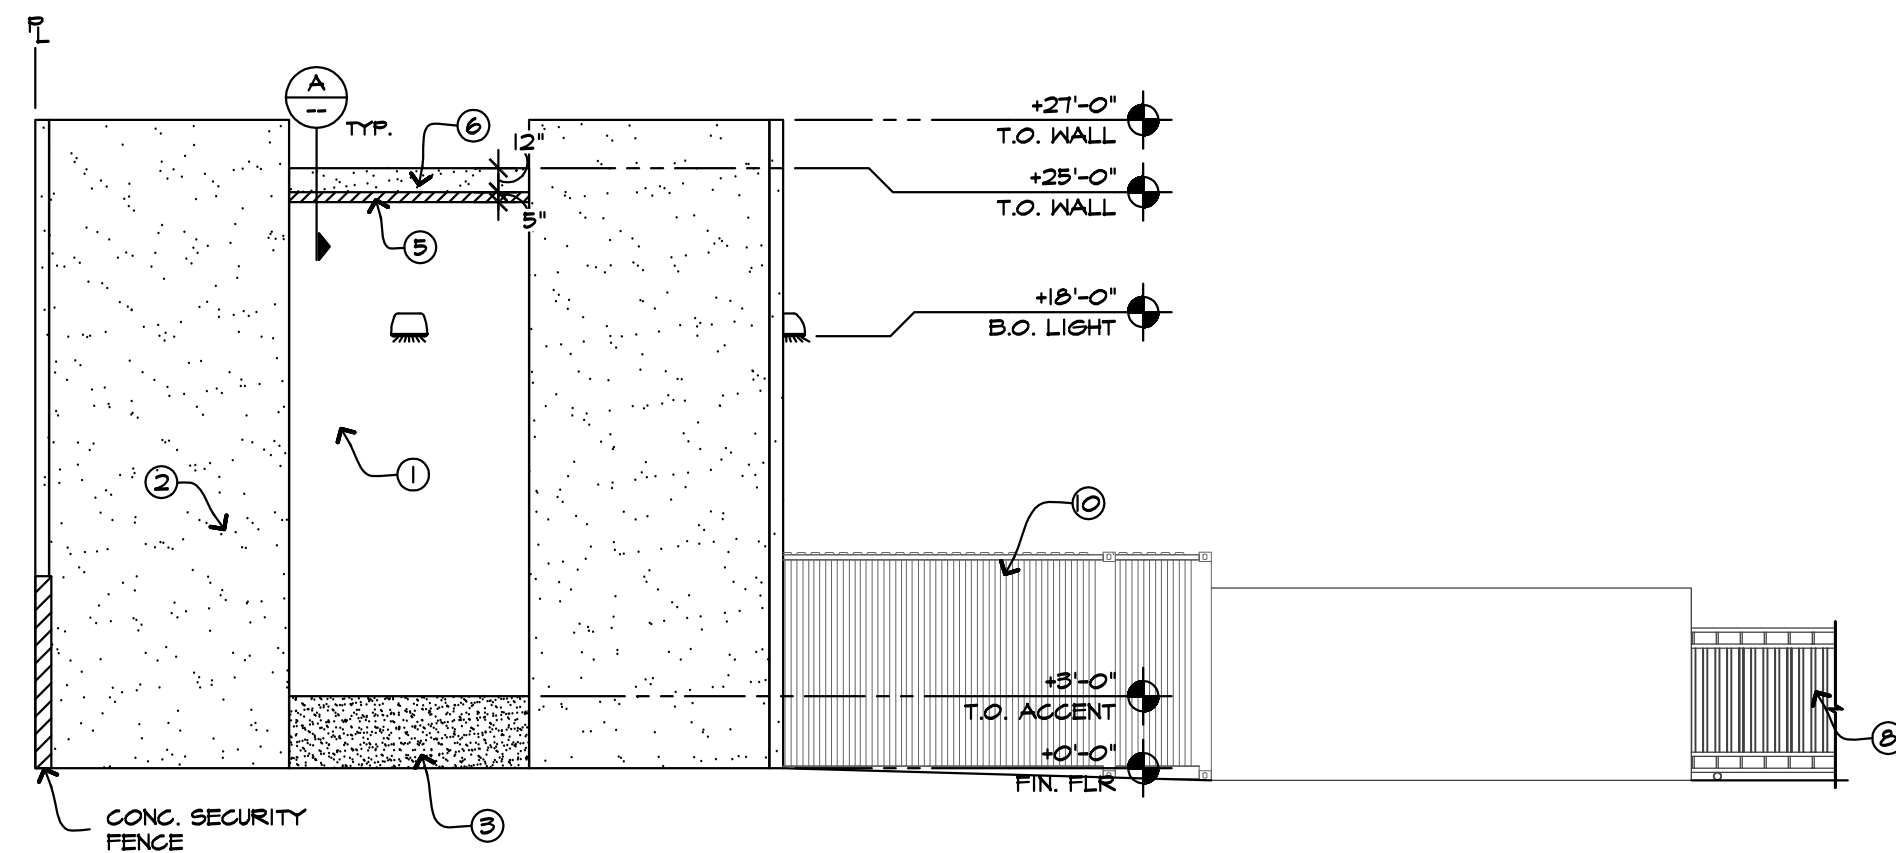


NORTH ELEVATION
SCALE: 1/8" = 1'-0" **1**

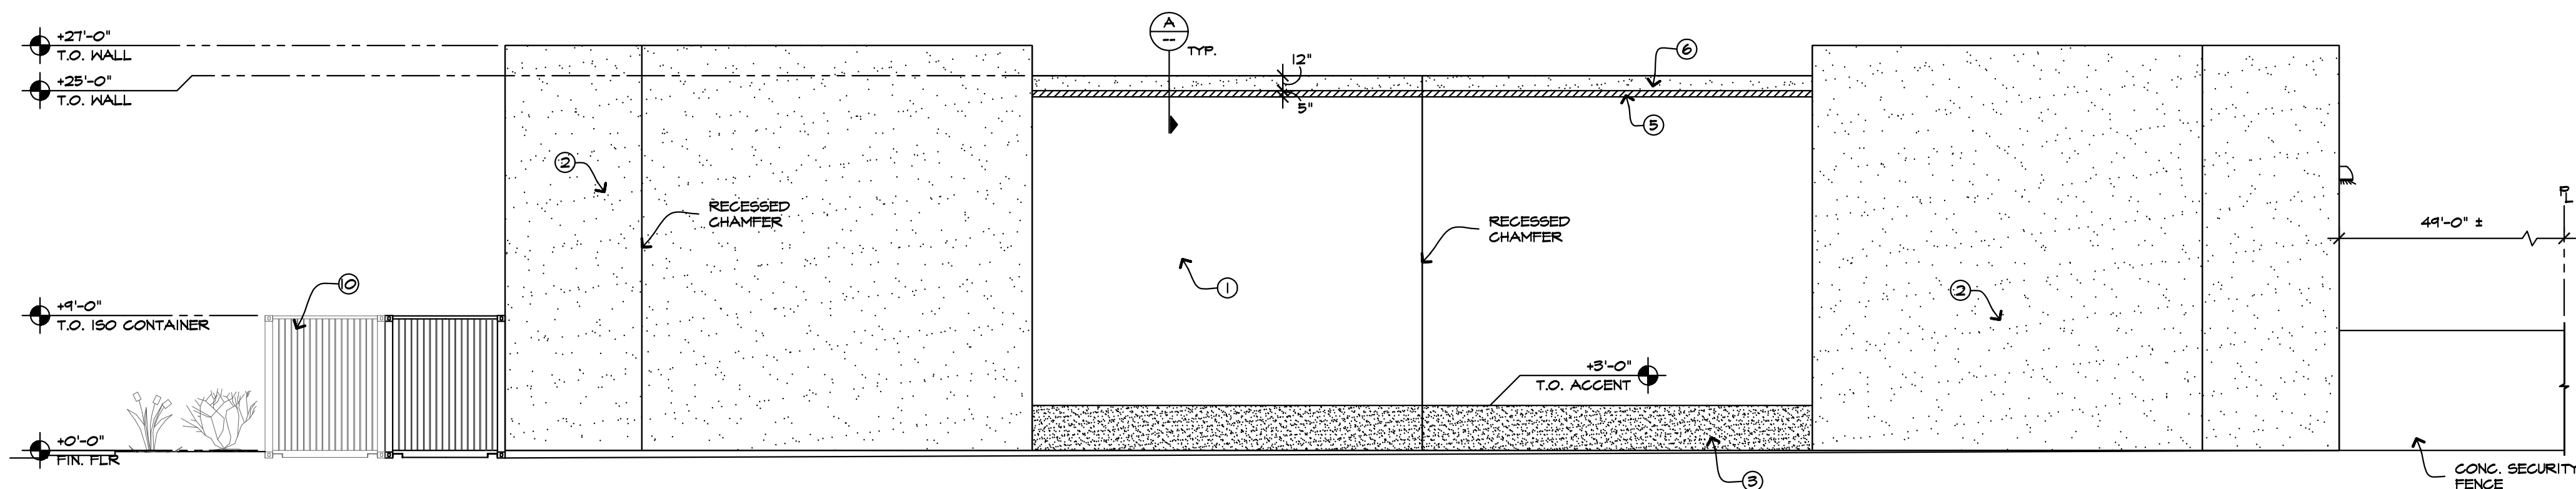

NORTH ELEVATION
SCALE: 1/8" = 1'-0" **1**

DETAILS:

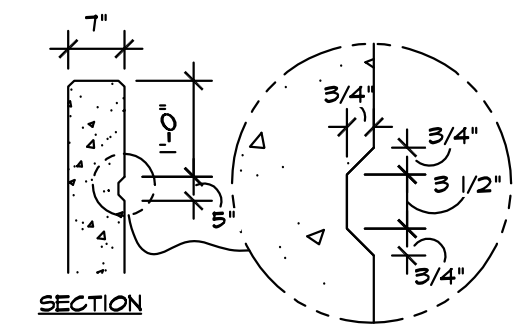

HORIZONTAL ACCENT
SCALE: N.T.S. **A**

COLOR SCHEDULE:

①	BUILDING BASE COLOR: GLIDDEN: OLIVEWOOD GLN15		PRECAST CONCRETE TILT-PANEL
②	VERTICAL ACCENT COLOR: GLIDDEN: AGED TEAK GLN21		PRECAST CONCRETE TILT-PANEL
③	WAINSCOTT ACCENT COLOR: BEHR: CINNABARK PPU5-20		PRECAST CONCRETE TILT-PANEL
④	METAL CANOPY: MBC11: KOKO BROWN SR 20 SR1 30		METAL CANOPY
⑤	SECONDARY ACCENT #1: BEHR: CINNABARK PPU5-20		PRECAST CONCRETE TILT-PANEL
⑥	SECONDARY ACCENT #2: GLIDDEN: AGED TEAK GLN21		PRECAST CONCRETE TILT-PANEL
⑦	FAUX STONE WAINSCOTT: VENNERSTONE: LEDGE-STONE CAEMEN		FAUX STONE
⑧	METAL GATE: GLIDDEN: AGED TEAK GLN21		METAL GATE
⑨	ALUM. DOORS & WINDOWS: KAYNEER: DARK BRONZE AA-MOC22A44		HOLLOW METAL
⑩	ISO SHIPPING CONTAINERS: BEHR: CINNABARK PPU5-20		ISO CONTAINER

REVISIONS	DATE
DESCRIPTION	

C.E.W. ASSOCIATES LLC
architecture. design
1908 North Rosemont Mesa, Arizona 85205
TEL: (480) 248-7914
email: cew@cewassoc.com

**MAIN STREET
DEVELOPMENT**
MAIN STREET and 54th STREET
MESA, ARIZONA 85205

THIS DRAWING AND DATA CONTAINED
HEREON ARE THE PROPERTY OF C.E.W.
ASSOCIATES LLC AND MAY NOT BE USED
REPRODUCED, COPIED OR TRANSFERRED,
WITHOUT THE EXPRESS WRITTEN CONSENT
OF THE PROPRIETOR AND/OR COMPANY.
REPRESENTATIVE. NOR SHALL ANY DATA OR
INFORMATION CONTAINED HEREON BE USED
IN PART OR IN FULL FOR ANY OTHER PURPOSE
THAN THAT DESCRIBED WITHIN THESE
DOCUMENTS.




**EXT. ELEV.
PARCEL #4**
ARCHITECTURAL
DRAWINGS


BY: ADC DATE: 2015-06-01
SHEET:

A-5


OF: **15-CM-001**
FILE NO.

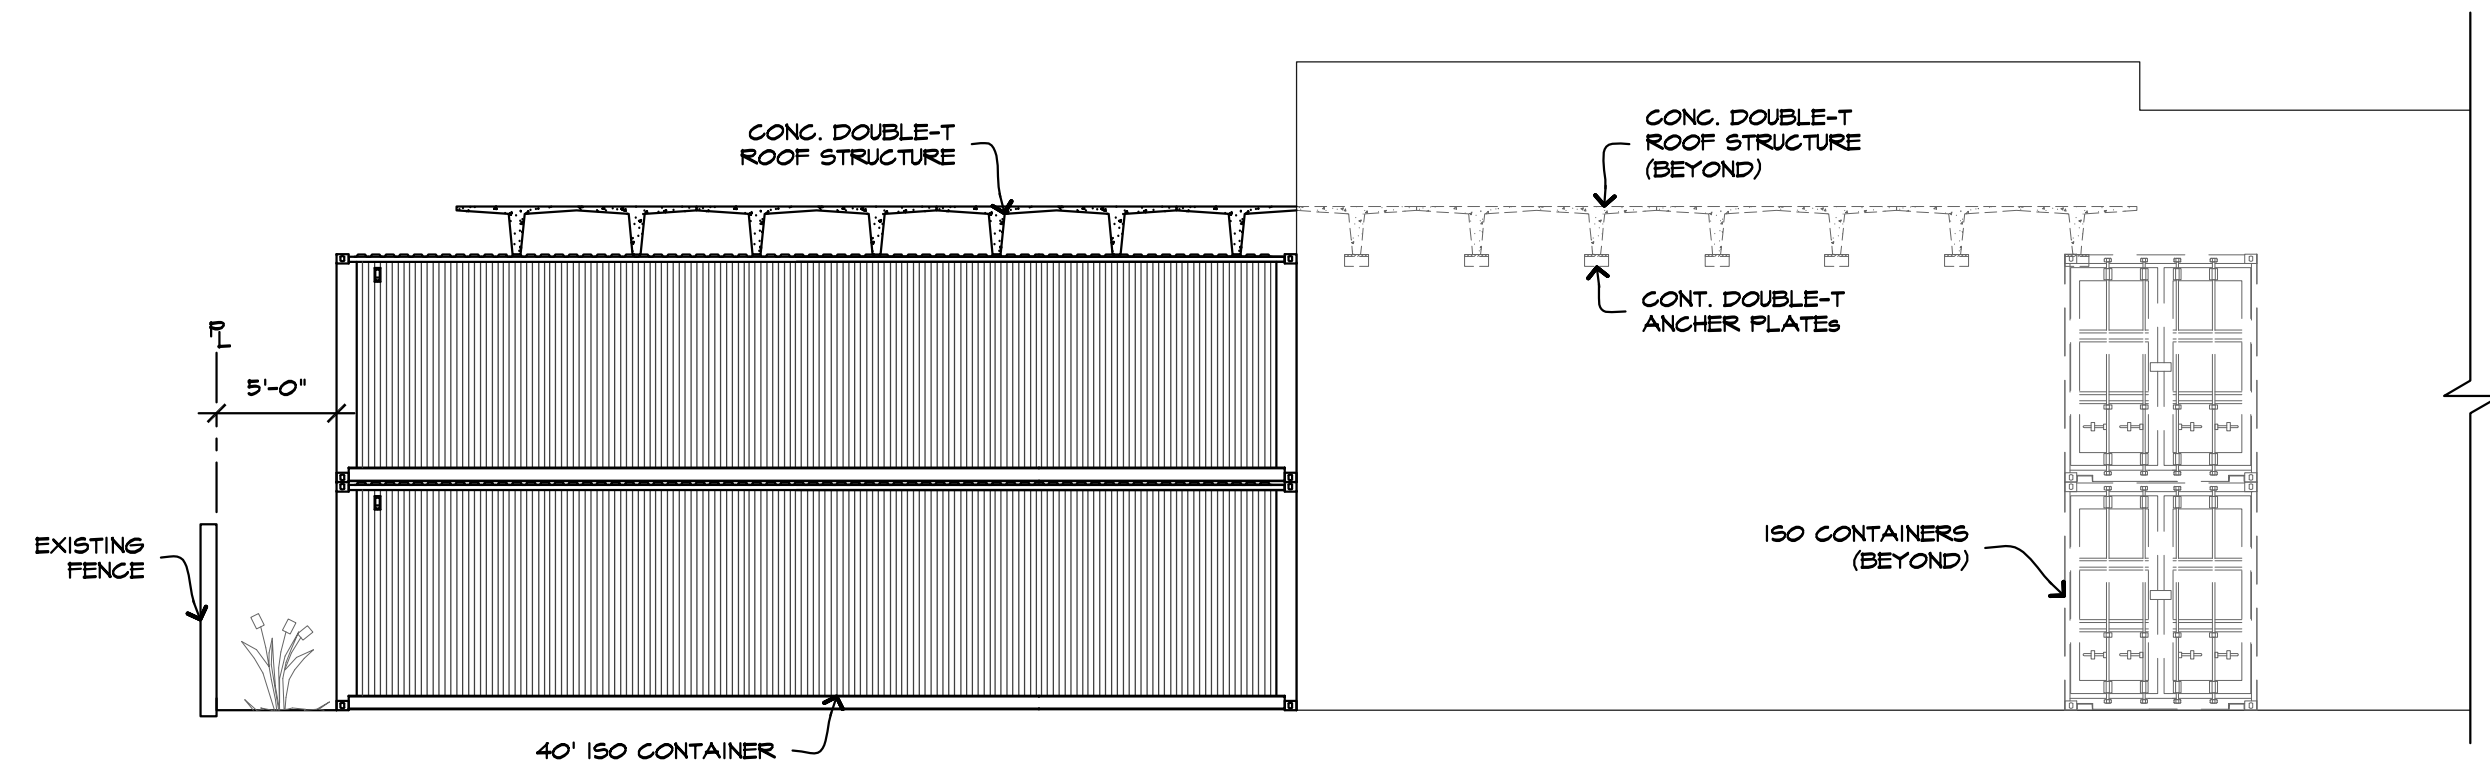


EAST ELEVATION
SCALE: 1/8" = 1'-0" **3**

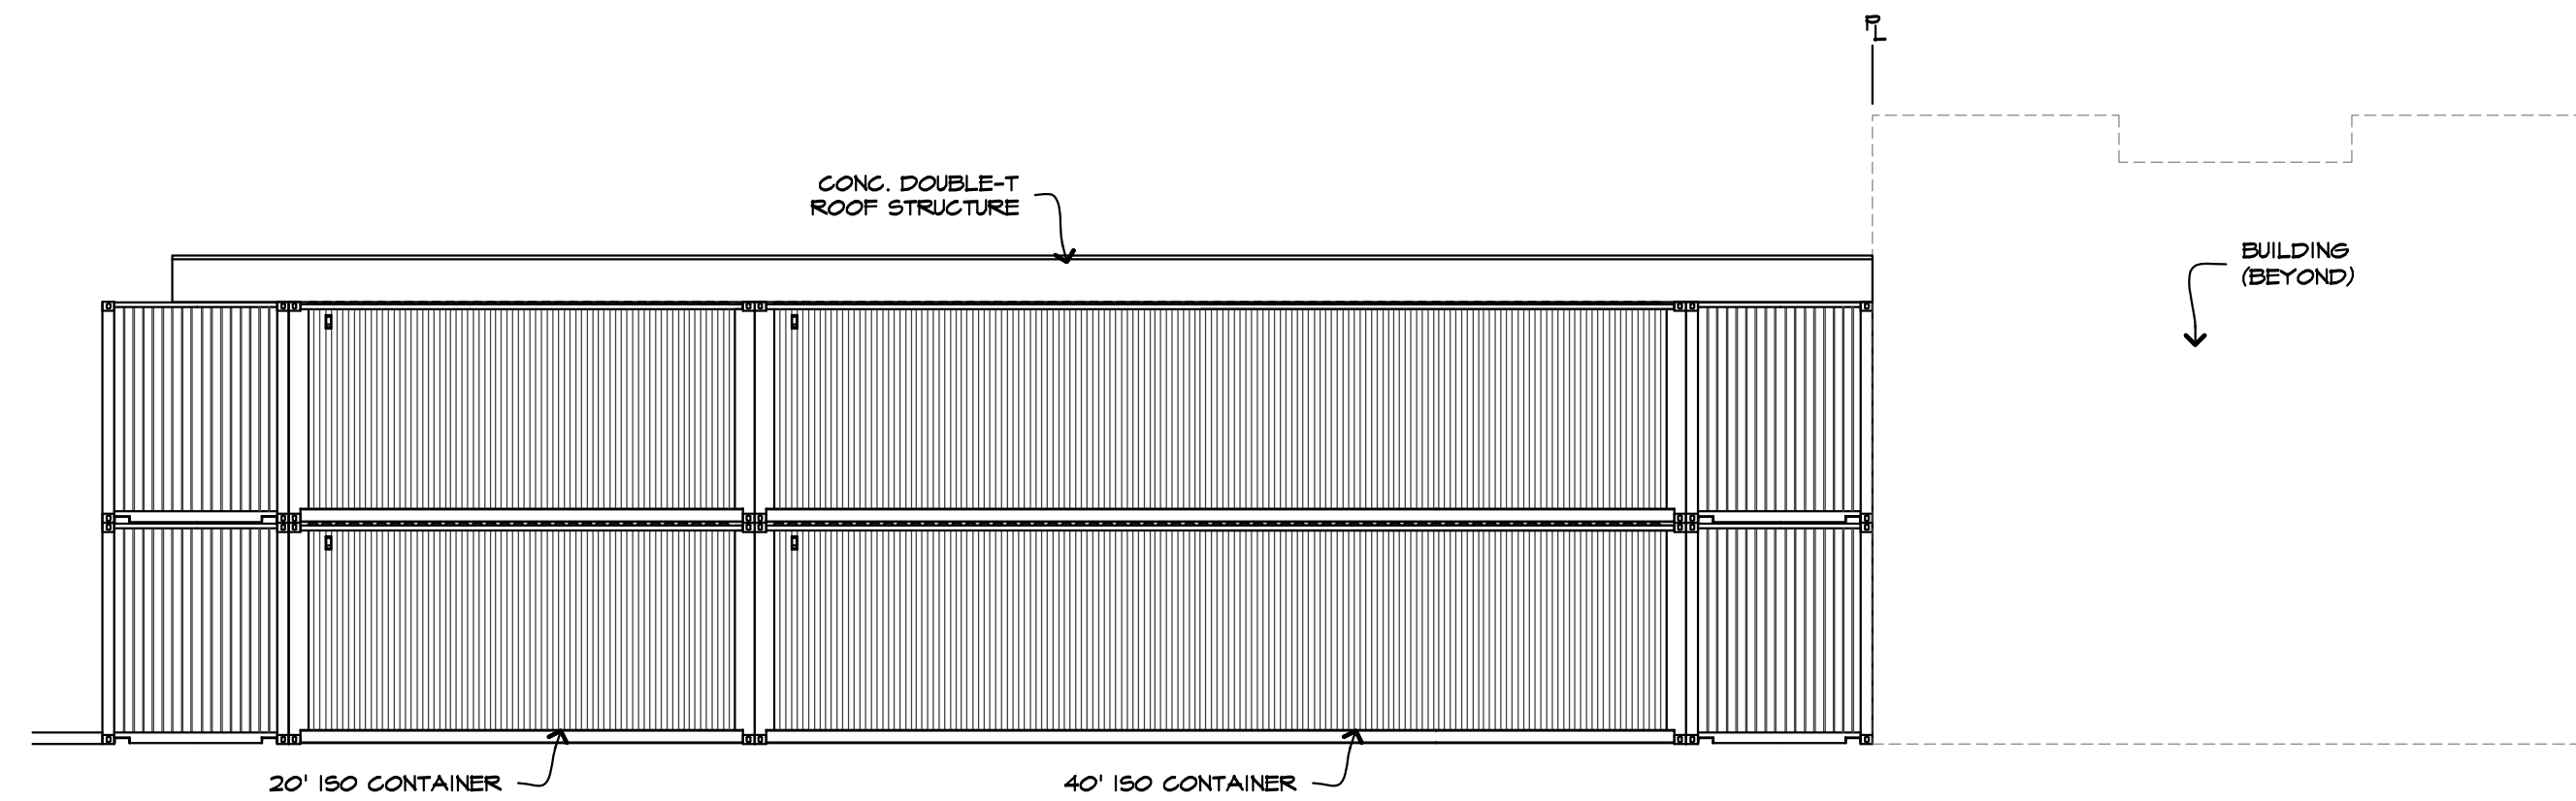


SOUTH ELEVATION
SCALE: 1/8" = 1'-0" **4**

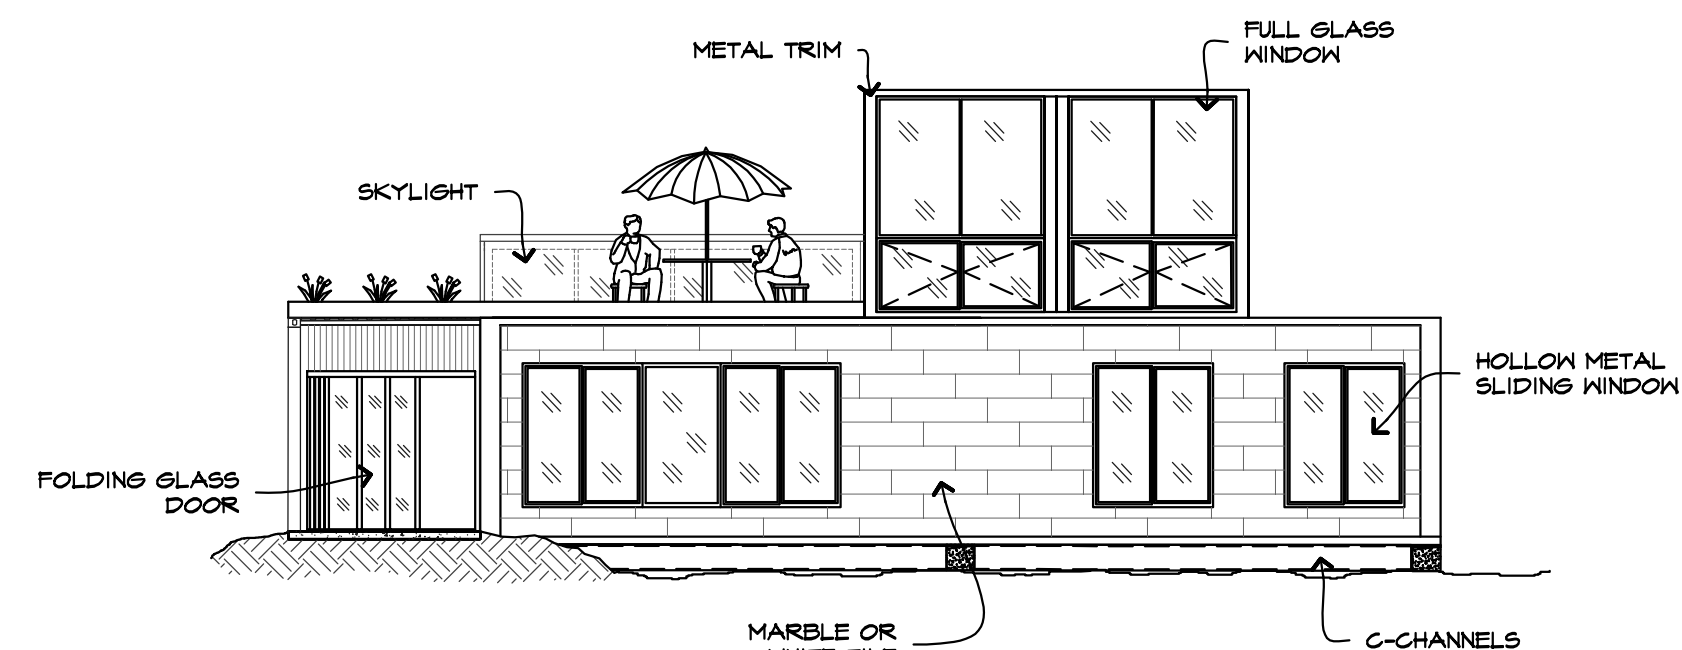


NORTH ELEVATION
SCALE: 1/8" = 1'-0" **7**

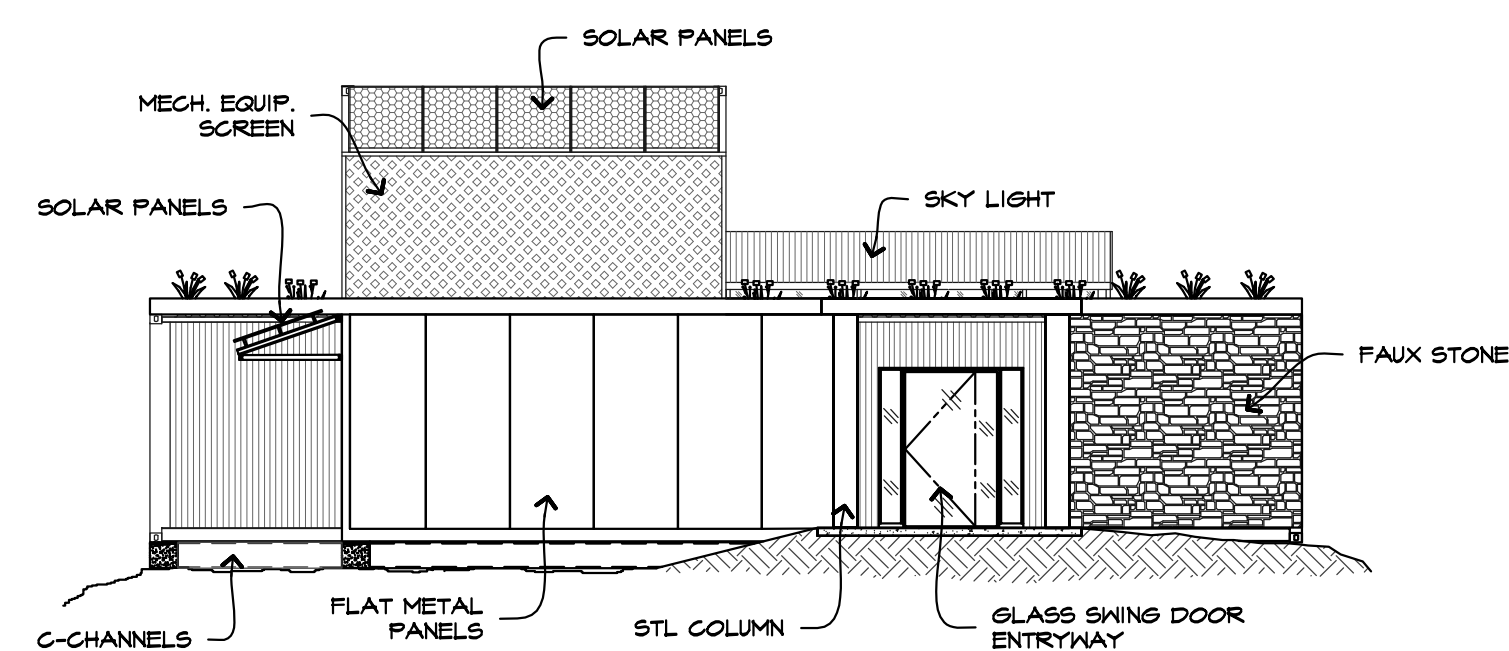


SOUTH ELEVATION
SCALE: 1/8" = 1'-0" **8**

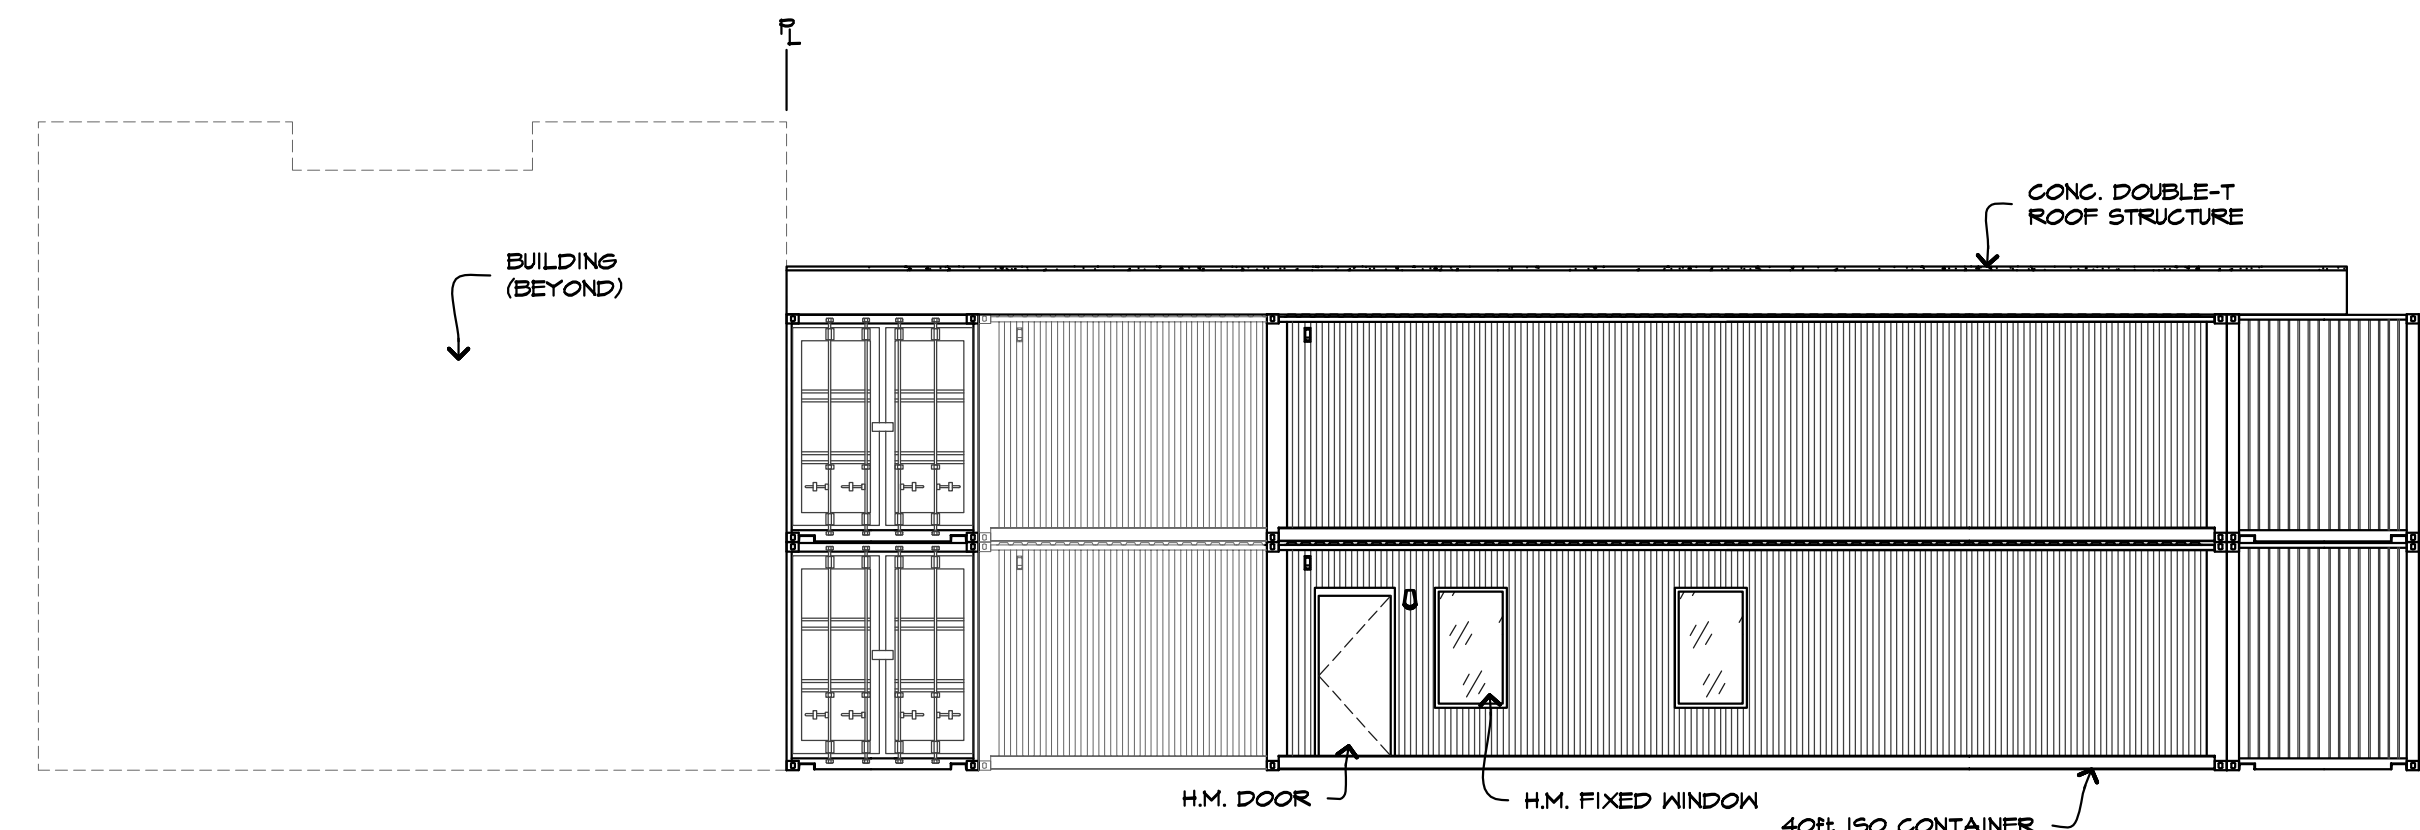


NORTH ELEVATION
SCALE: 1/8" = 1'-0" **1**

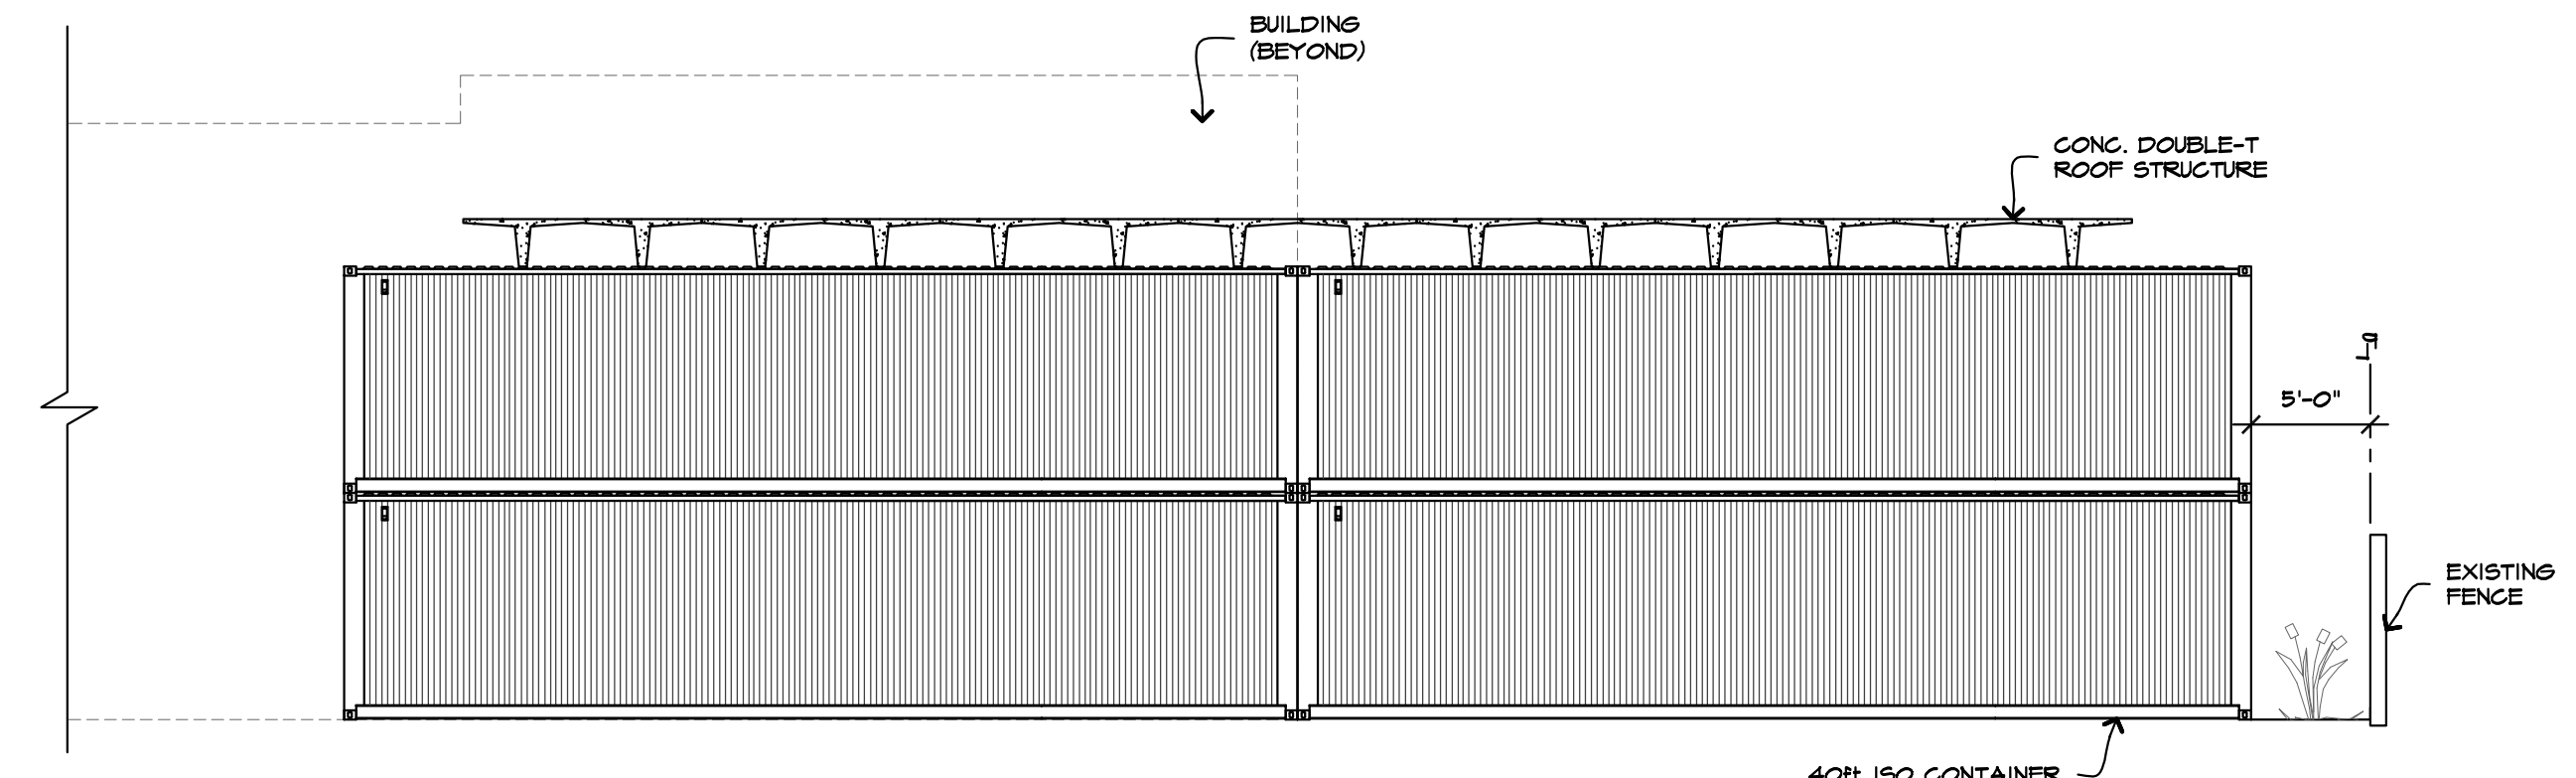

WEST ELEVATION
SCALE: 1/8" = 1'-0" **2**

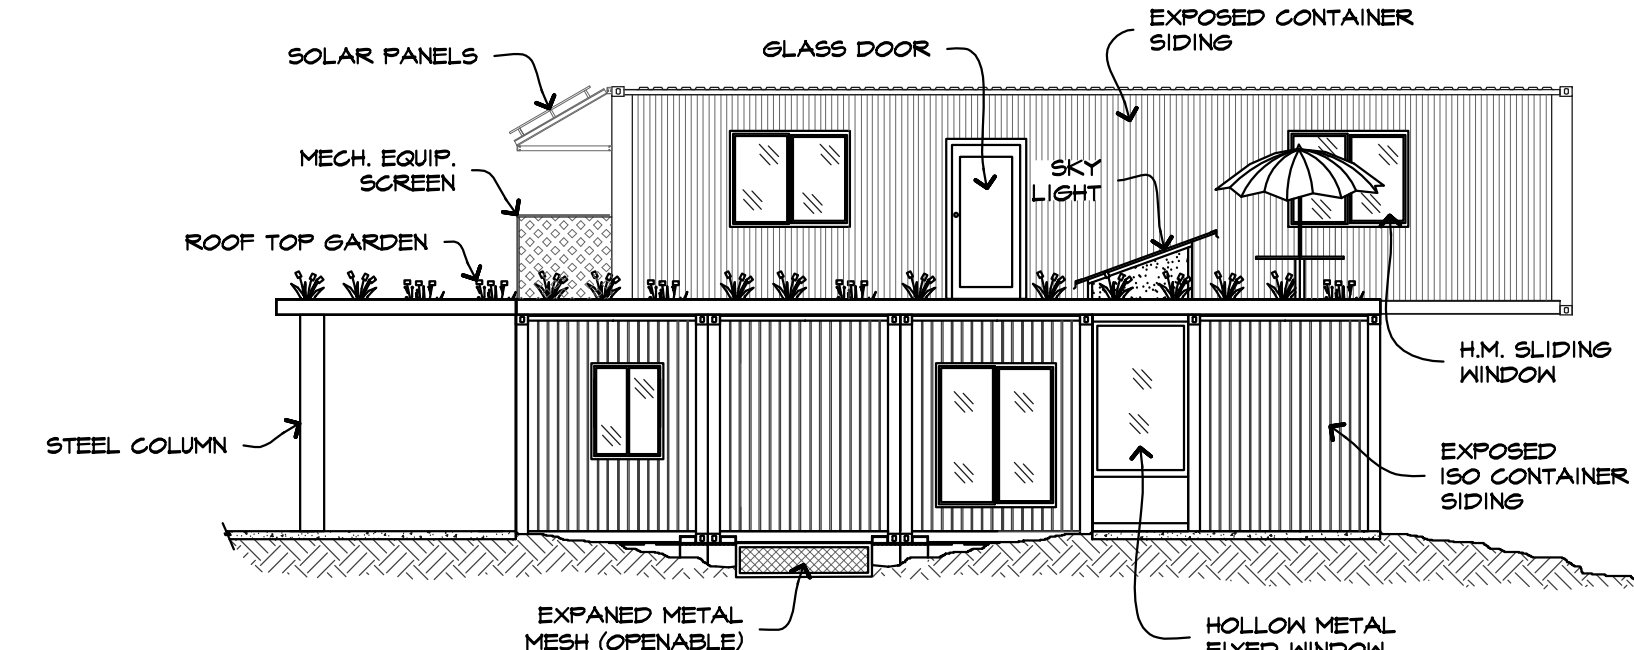

EAST ELEVATION
SCALE: 1/8" = 1'-0" **5**

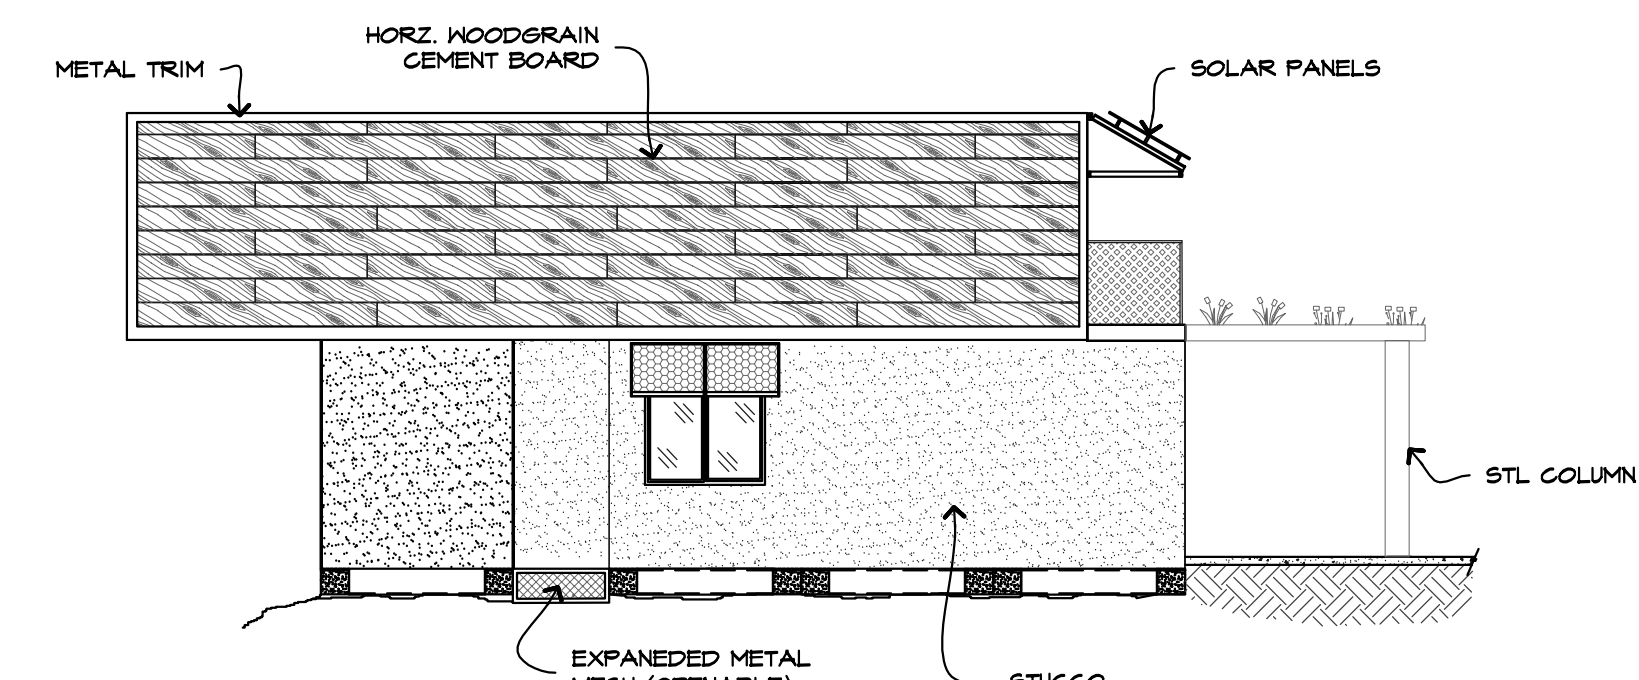

WEST ELEVATION
SCALE: 1/8" = 1'-0" **6**

REVISIONS	DESCRIPTION	DATE

C.E.W. ASSOCIATES LLC
architecture. design
1908 North Rosemont Mesa, Arizona 85205
TEL: (480) 448-7914
email: cew@cewarchitect.com

MAIN STREET DEVELOPMENT

MAIN STREET and 54th STREET
MESA, ARIZONA 85205

THIS DRAWING AND DATA CONTAINED HEREON ARE THE PROPERTY OF C.E.W. ASSOCIATES LLC AND MAY NOT BE USED, REPRODUCED, COPIED OR TRANSFERRED, WITHOUT THE EXPRESS WRITTEN CONSENT OF THE PROPRIETOR AND/OR COMPANY REPRESENTATIVE. NOR SHALL ANY DATA OR INFORMATION CONTAINED HEREON BE USED IN PART OR IN FULL FOR ANY OTHER PURPOSE THAN THAT DESCRIBED WITHIN THESE DOCUMENTS.



EXT. ELEV. PARCEL #5
ARCHITECTURAL DRAWINGS

BY: ADC DATE: 2015-06-01

SHEET:

A-6

OF:

FILE NO.
15-CM-001