


10 WEST ELEVATION

SCALE: 1/8"=1'-0"

ELEVS


EXIST. DOORS & WINDOWS

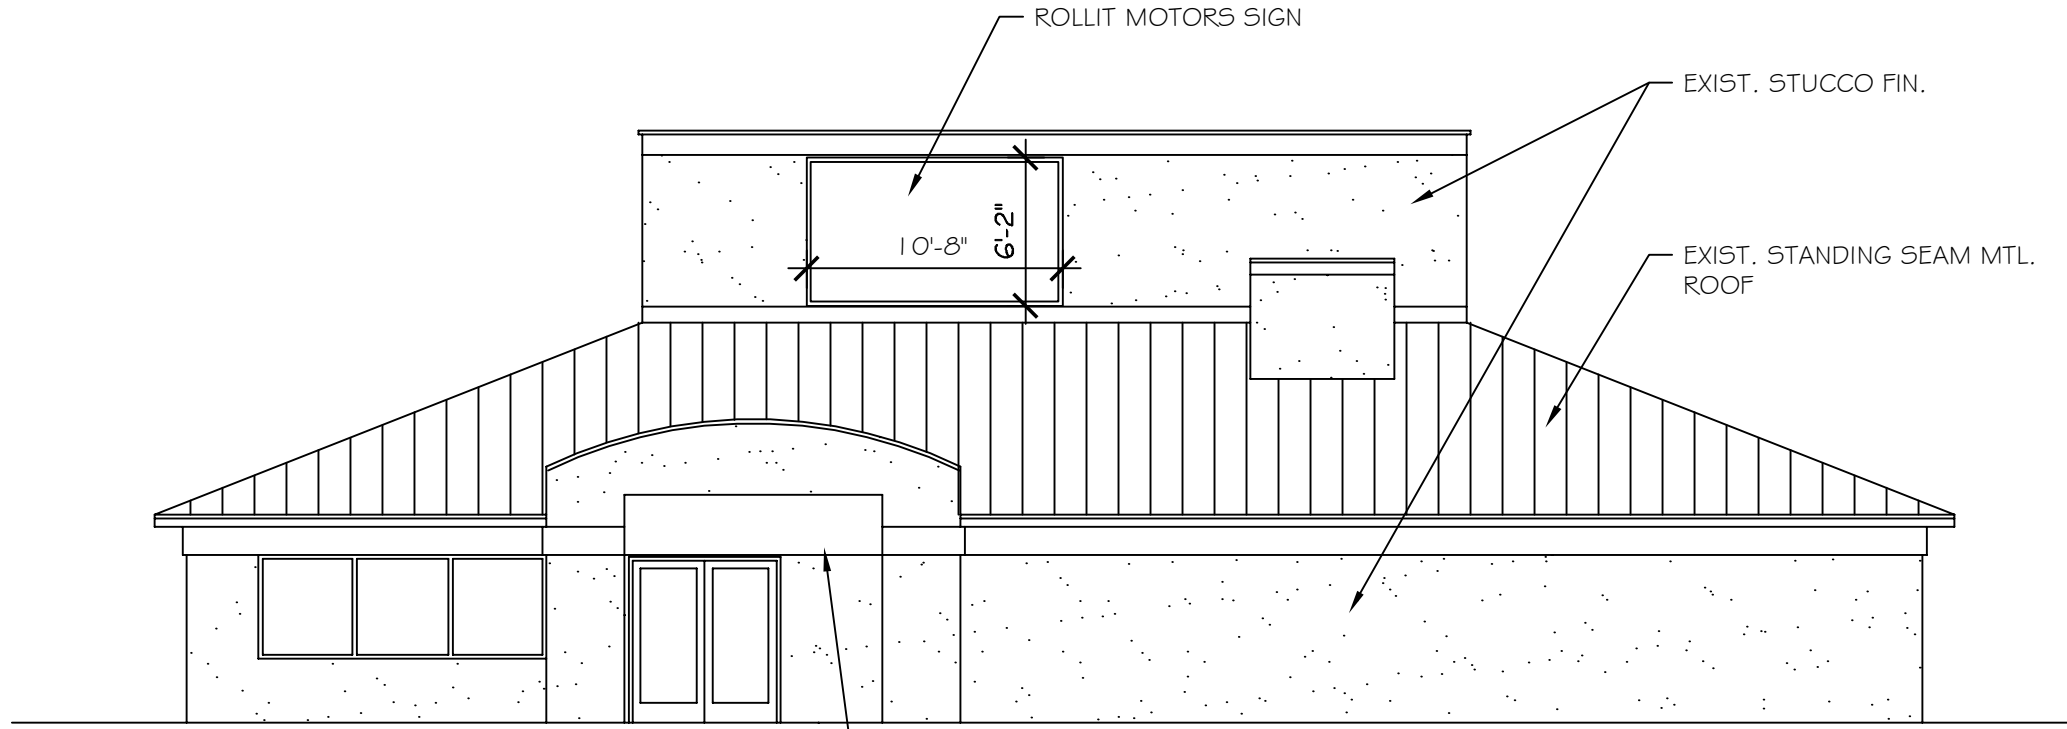

11 EAST ELEVATION

SCALE: 1/8"=1'-0"


ELEVS

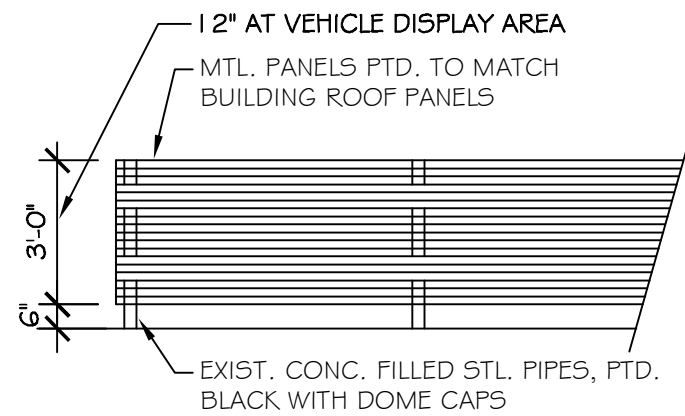

12 SCREEN WALL

SCALE: 1/4"=1'-0"


SCREEN WALL

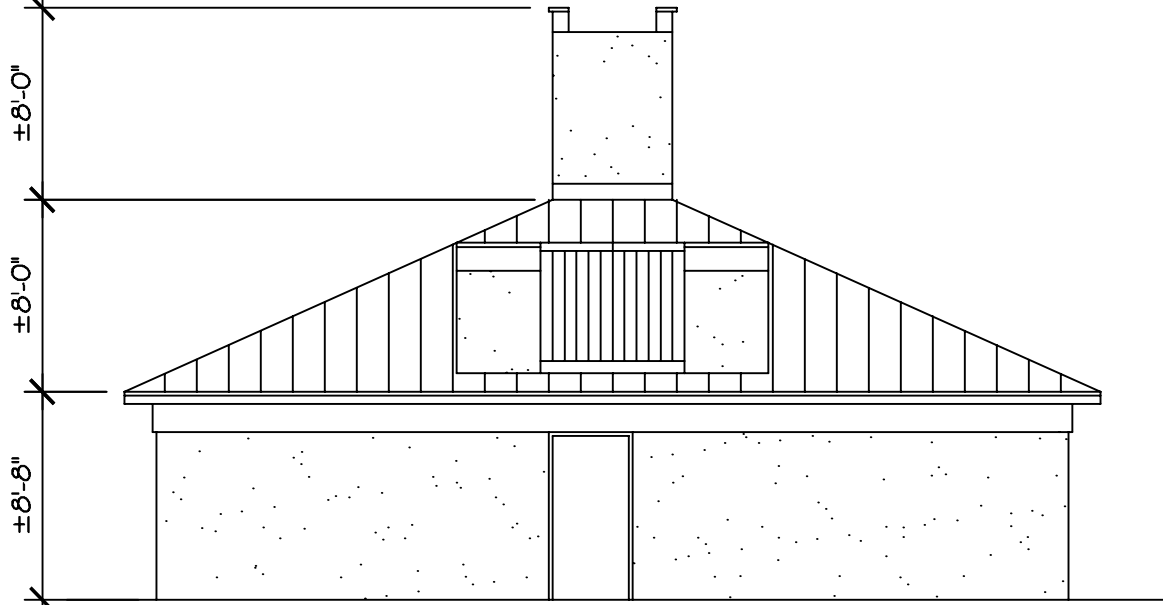

4 NORTH ELEVATION

SCALE: 1/8"=1'-0"

ELEVS

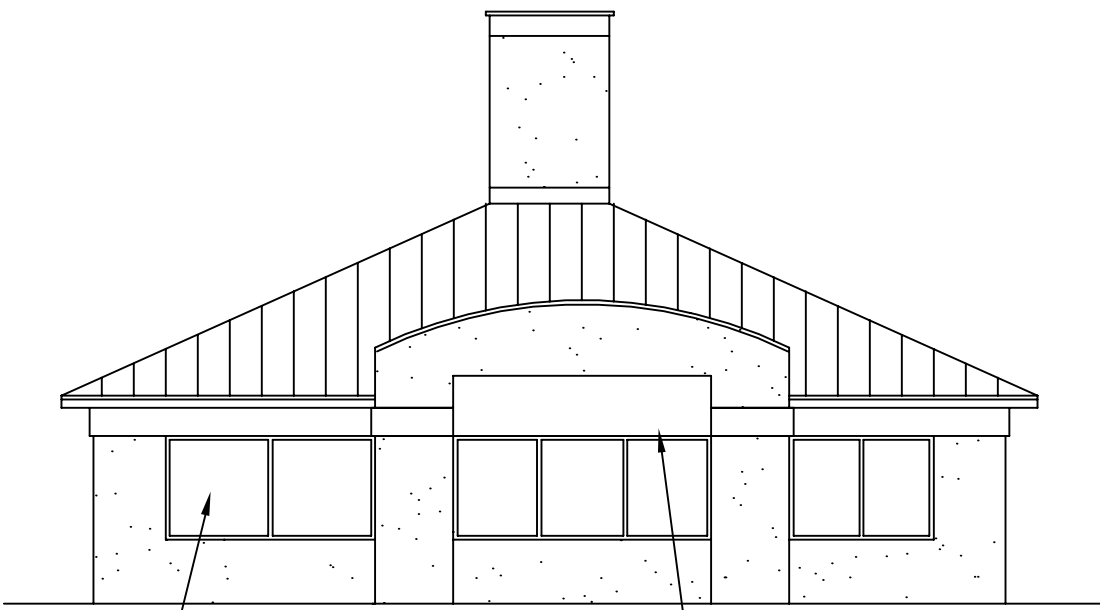


5 SOUTH ELEVATION

SCALE: 1/8"=1'-0"

ELEVS

PROJECT DATA

ADDRESS: 60 N. GILBERT ROAD
APN: 138-04-001 C, E, G, L, M, N
ZONED: C3

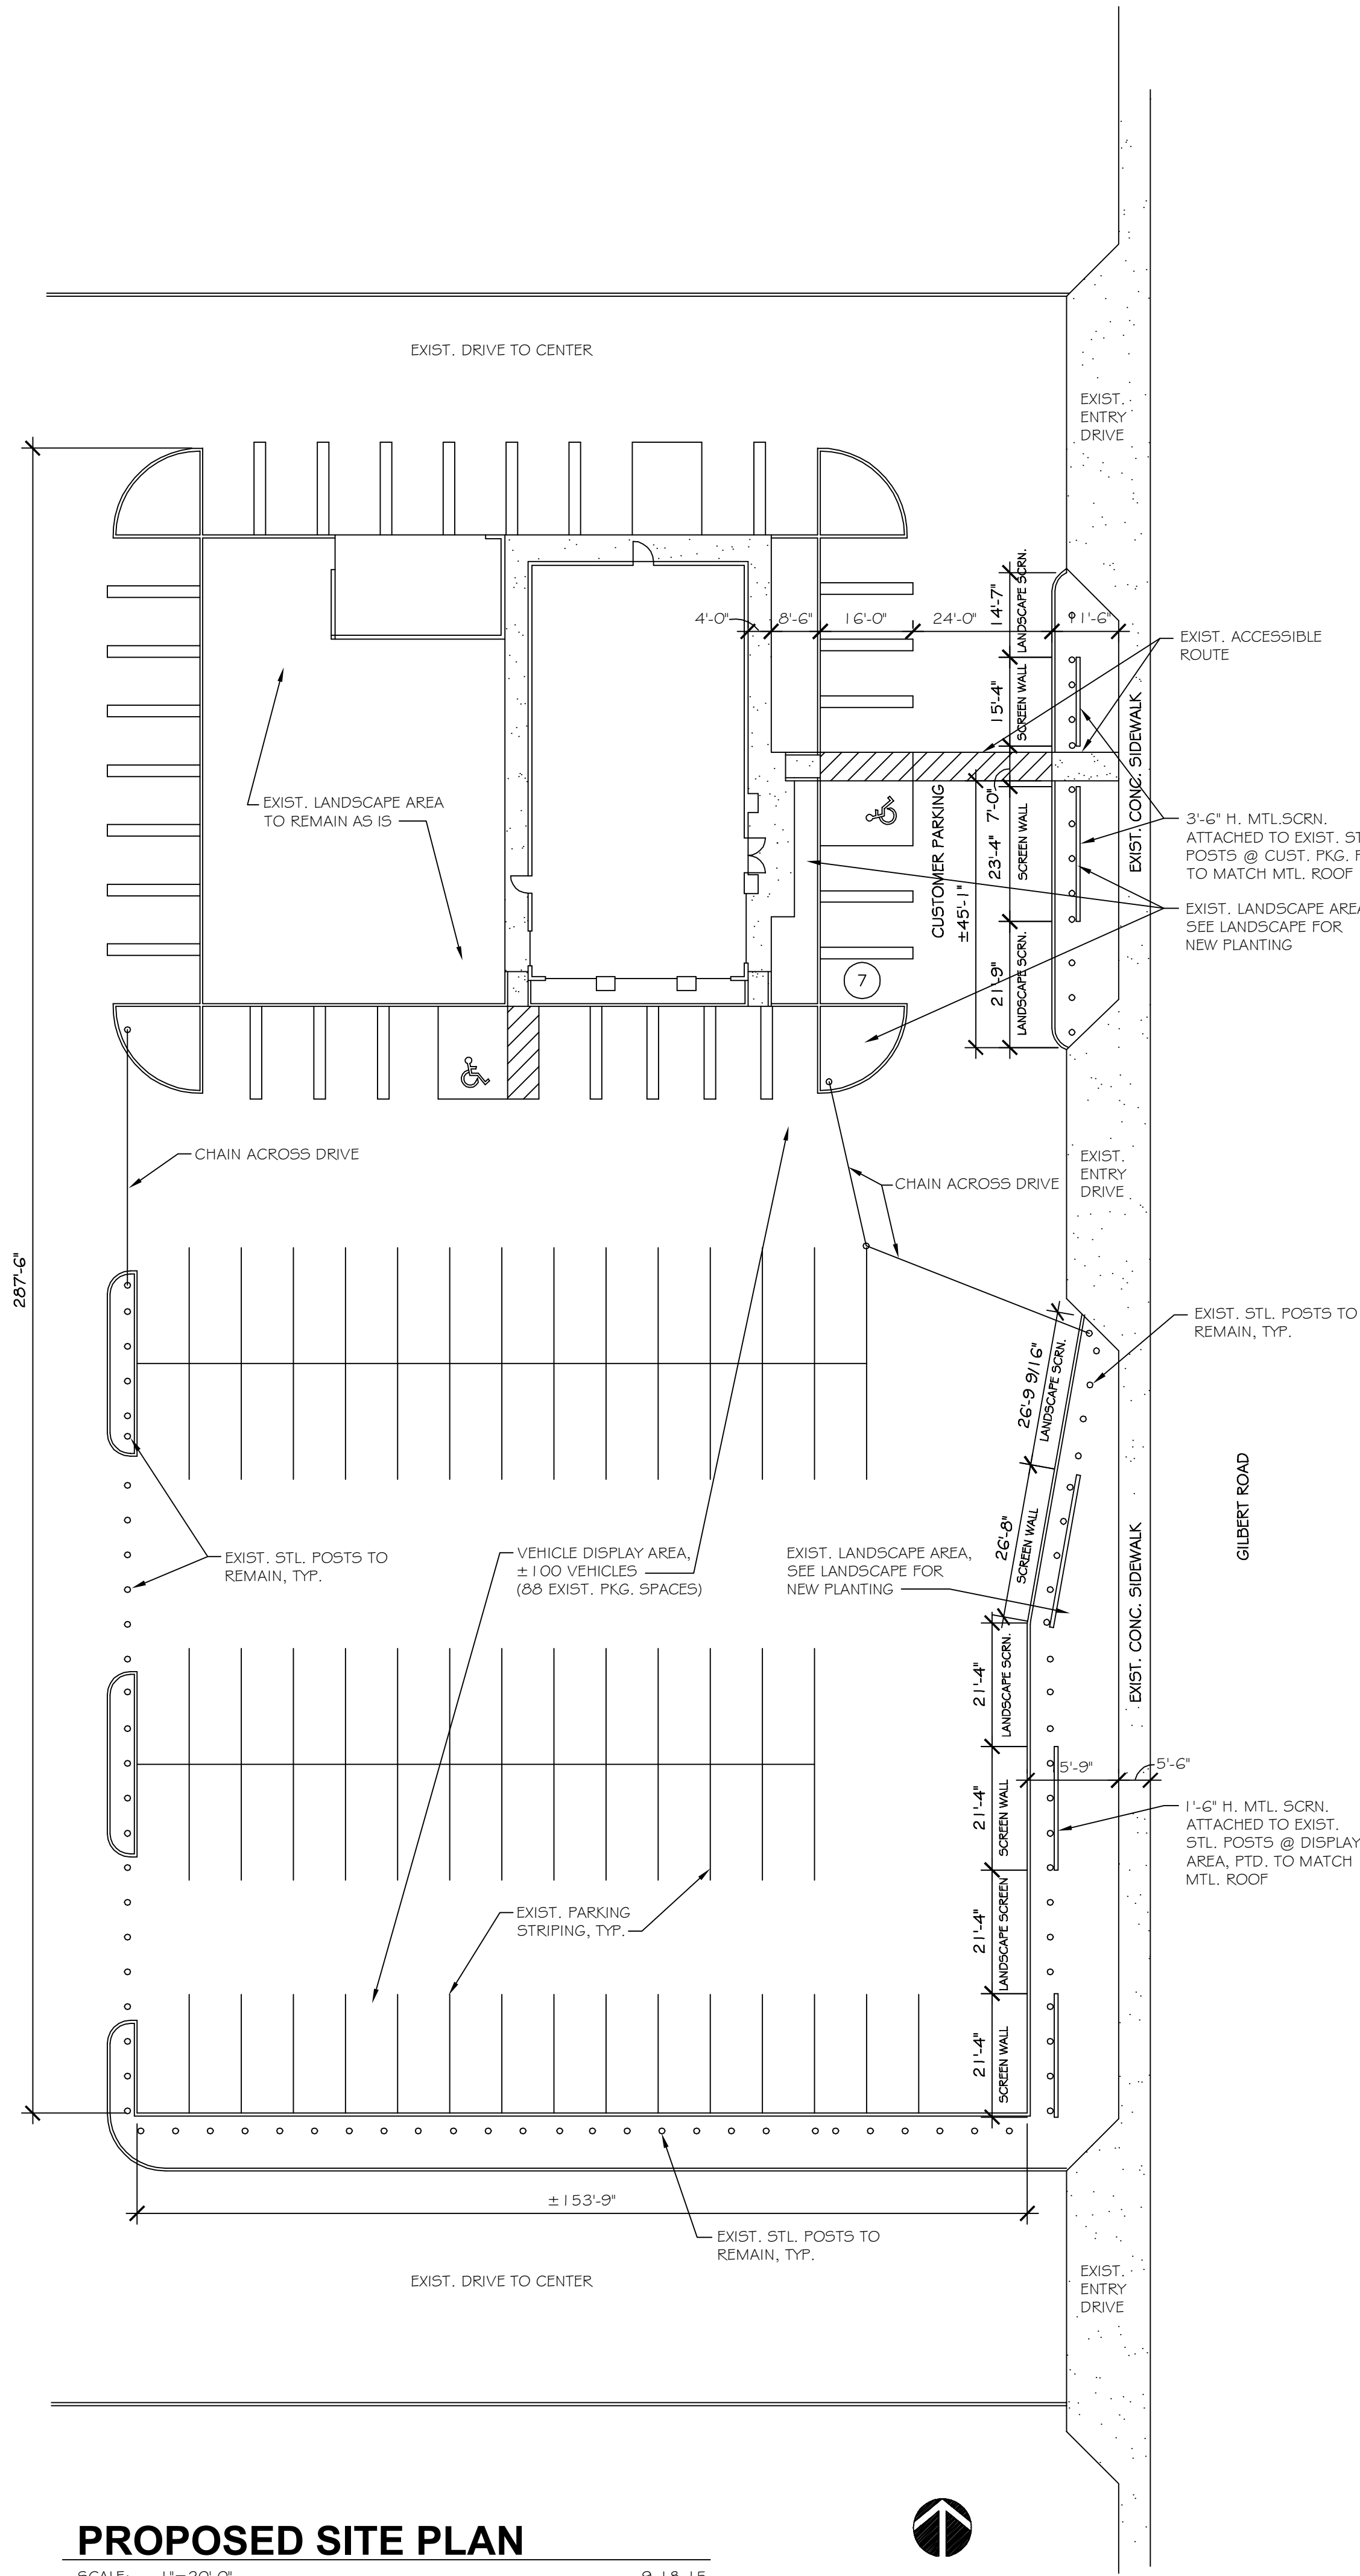

PROPOSED SITE PLAN

SCALE: 1"=20'-0"

9-18-15



PROJECT NORTH

This drawing is an instrument of service and the property of MICHAEL A. HALL ARCHITECT, and shall remain its sole property. The use of this drawing and be restricted to the original site for which it is prepared and publication thereof is expressly limited to such use. Plans, Reproductions or publication by any method in whole or in part is prohibited without the written consent. The Architect shall retain all common law, statutory and other reserved rights, including the copyright therein.

MICHAEL A. HALL ARCHITECT, LLC
20122
MICHAEL ALAN
HALL
9/22/15
One Signed
ARIZONA, U.S.A.
EXPIRES 3/31/17

600 NORTH 4TH STREET, SUITE 404
PHOENIX, ARIZONA 85004
PHONE: 602-258-6048 FAX: 602-254-1802

DRAWN BY: MH
CHECKED BY: MH
PROJECT NUMBER: 15035

ROLLIT MOTORS

60 N. GILBERT ROAD
MESA, ARIZONA

REVISIONS:

SHEET TITLE:

DATE: 9/22/15
ISSUED FOR: SCIP SUBMITTAL

SHEET

A1