


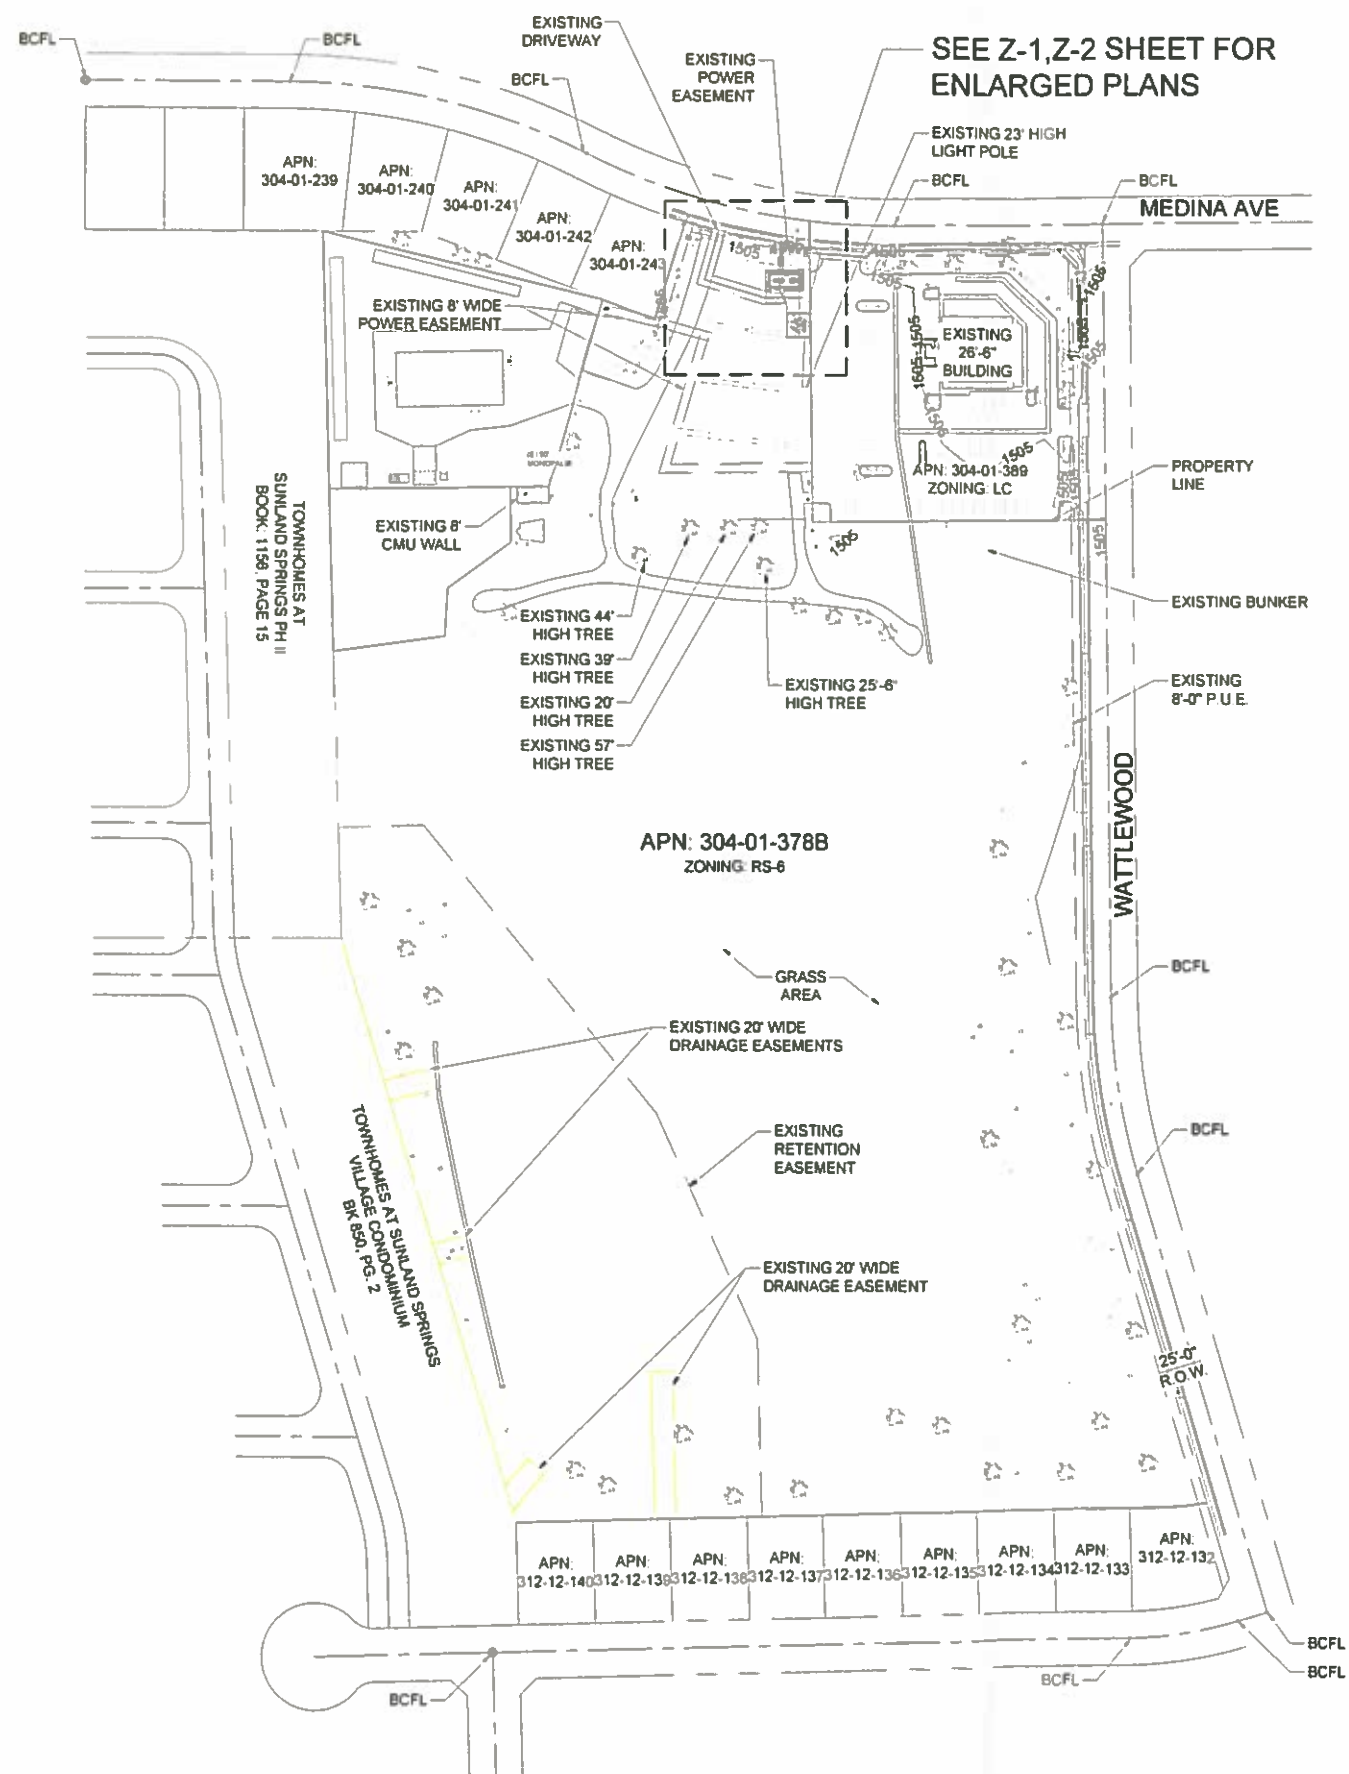

PROPOSED MONOELM SETBACKS TO RESIDENTIAL LINE

NORTH ± 73'-3"
 SOUTH ± 1119'-1"
 WEST ± 130'-0"
 EAST ± 310'-9"

* SETBACKS ARE DERIVED FROM A TOPOGRAPHIC SURVEY PERFORMED BY A REGISTERED LAND SURVEYOR

PROPOSED MONOELM SETBACKS TO PROPERTY LINE

NORTH ± 73'-3"
 SOUTH ± 1119'-1"
 WEST ± 130'-0"
 EAST ± 10'-8"

* SETBACKS ARE DERIVED FROM A TOPOGRAPHIC SURVEY PERFORMED BY A REGISTERED LAND SURVEYOR



SITE PLAN

SCALE 1" = 80'-0"



SCALE 1" = 80'-0"

CLIENT
verizon wireless
 126 W. GEMINI DR.
 TEMPE, AZ 85283

INTERNAL REVIEW	DATE
CONSTRUCTION SIGNATURE	
RF SIGNATURE	
FACILITIES SIGNATURE	
REAL ESTATE SIGNATURE	

PLANS PREPARED BY
young design corp
 architecture / project management
 10245 E. Via Linda, Scottsdale, AZ 85258
 ph. 480 451 9609 fax: 480 451 9608
 e mail: corporate@ydcoffice.com

SEAL
 This drawing is copyrighted and the property of Young Design Corporation (YDC) & produced solely by YDC and affiliates. reproduction or use of this drawing and/or the information contained herein is forbidden without written permission by Young Design Corporation.

 THIS DOCUMENT CONTAINS AN ELECTRONIC SIGNATURE PURSUANT TO A.R.S. TITLE 41 AND TITLE 41, CHAPTER 17. IT IS A VIOLATION FOR ANY PERSON, UNLESS UNDER THE DIRECT SUPERVISION OF THE REGISTRANT, TO REPRODUCE THIS DOCUMENT IN ANY MANNER.


NO.	DATE	DESCRIPTION
1	8/26/2015	FINAL

ARCHITECTS JOB NO.
YDC-8449

PROJECT INFORMATION
PHO TRABALENGUAS
 11041 E MEDINA AVE
 MESA, AZ 85209

SHEET TITLE
OVERALL SITE PLAN

JURISDICTION APPROVAL
 SHEET NUMBER
Z-0

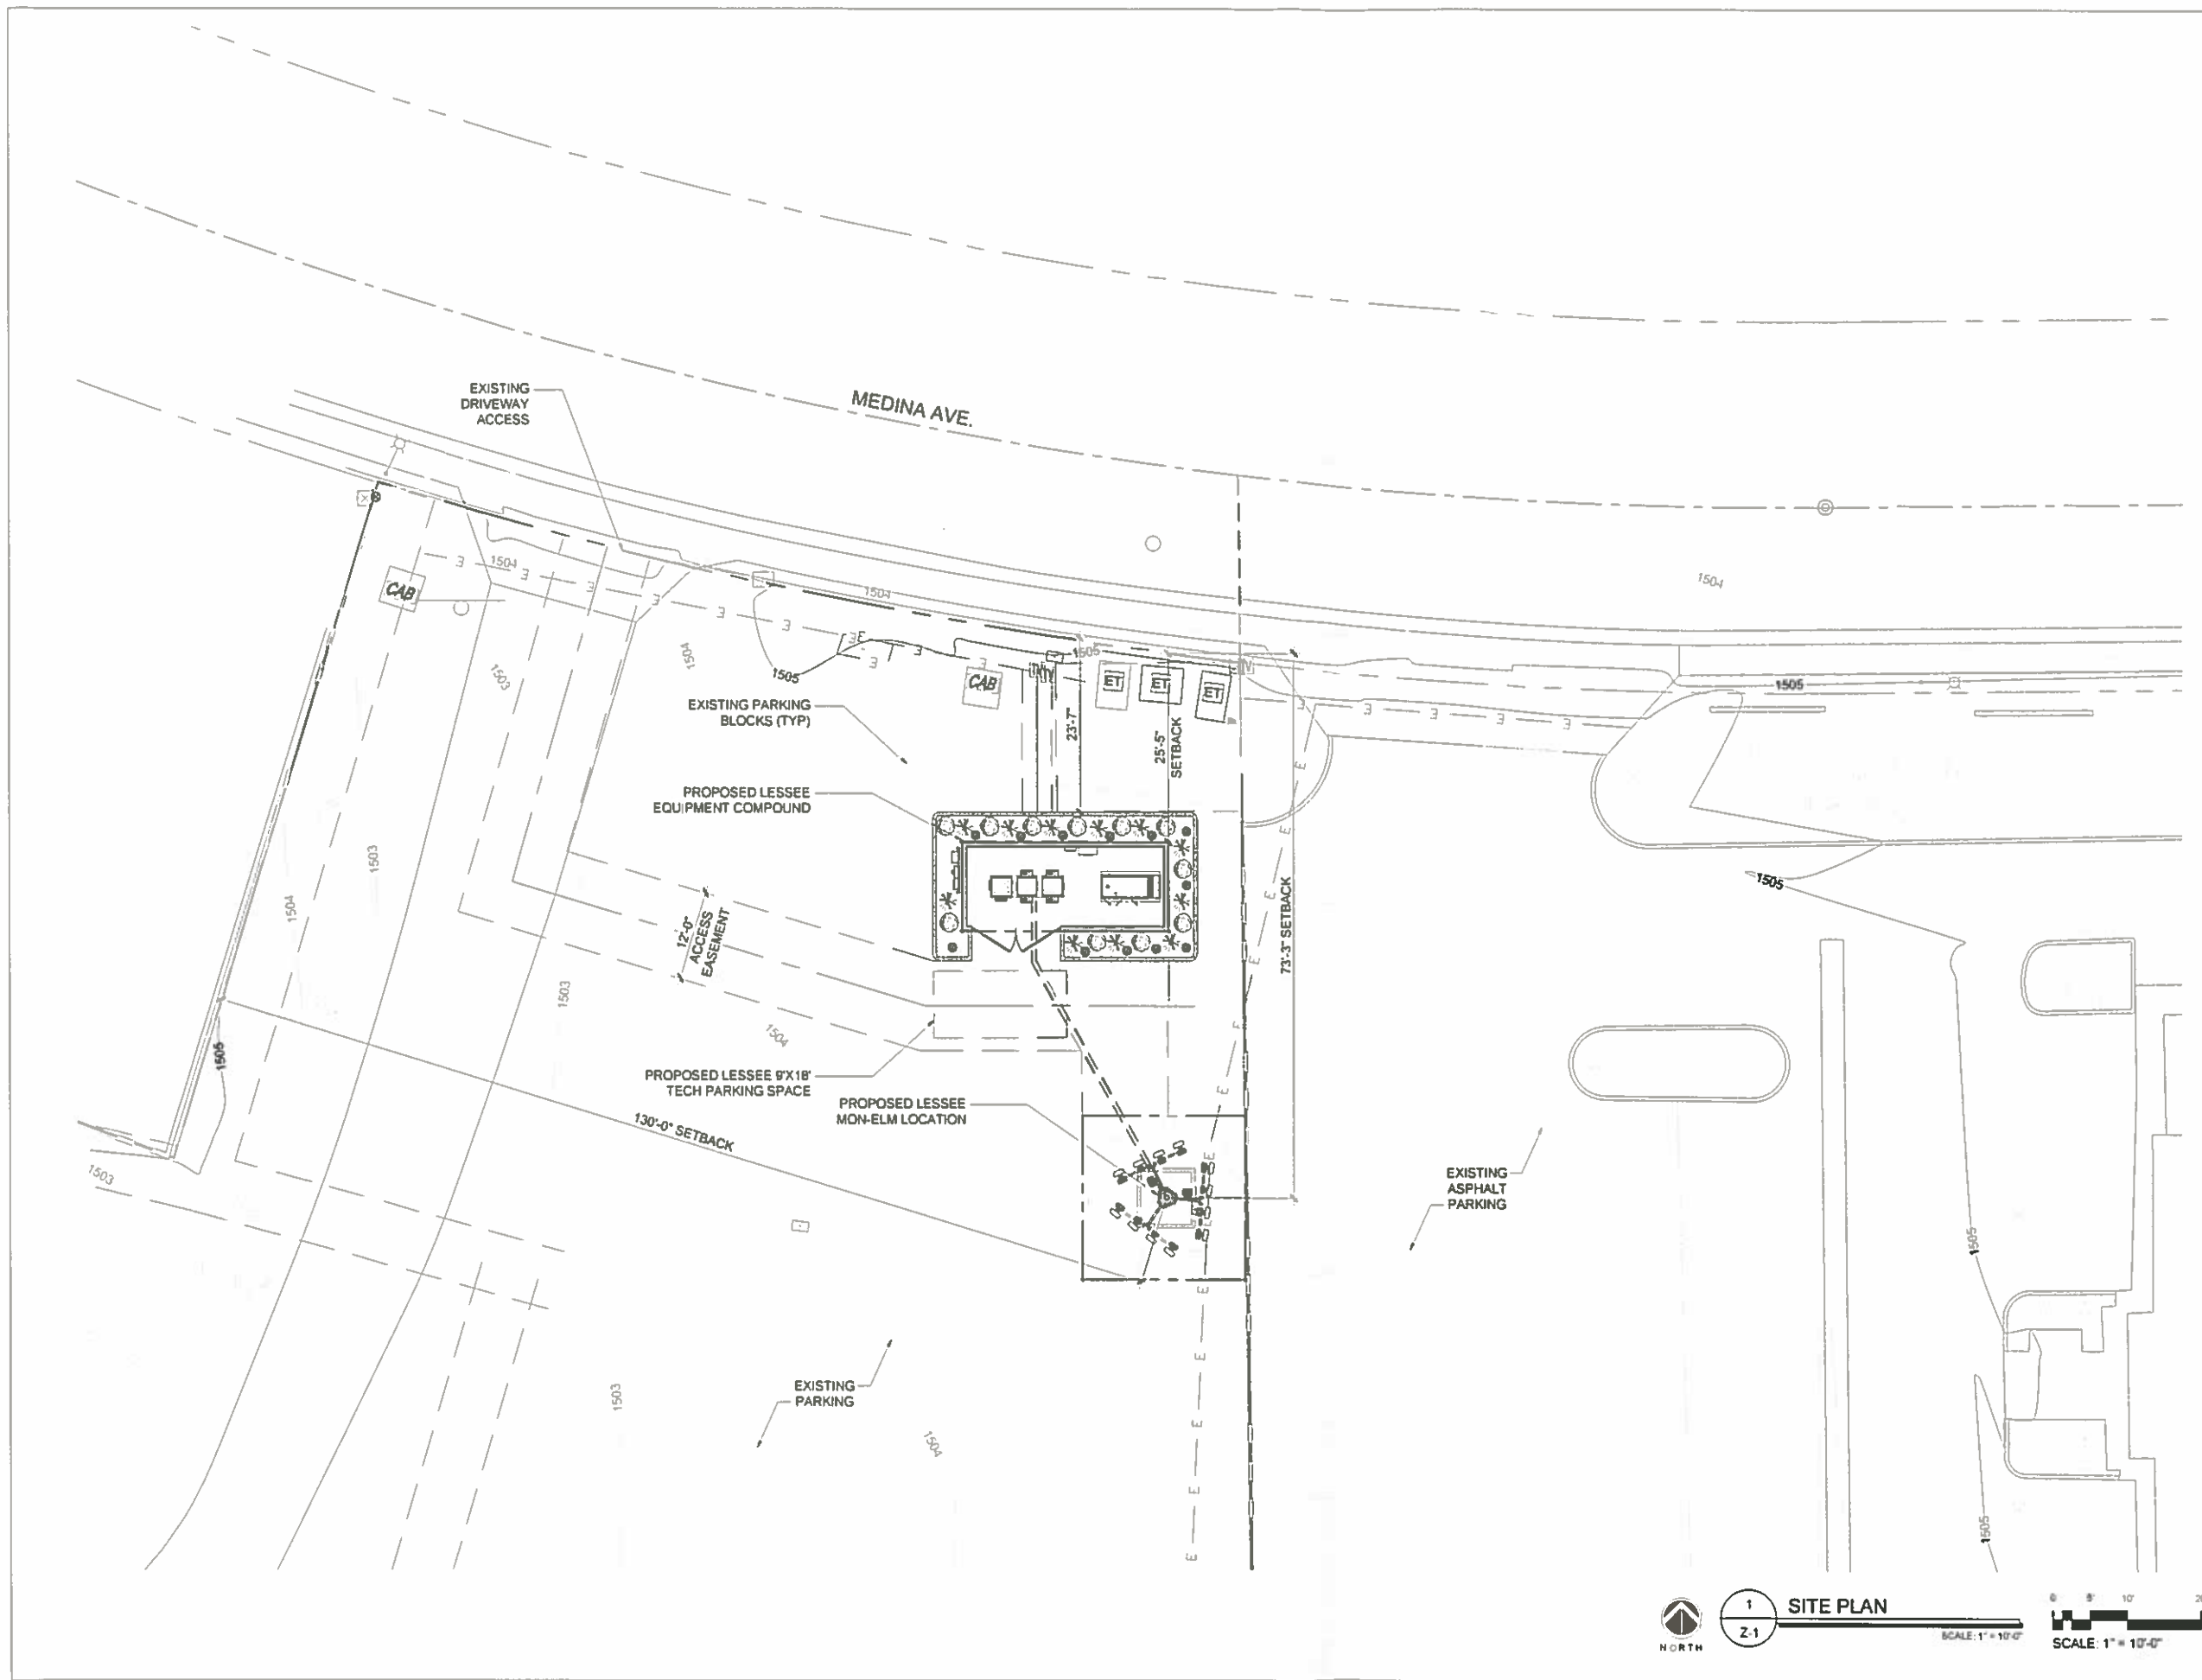

CLIENT

verizon wireless

126 W. GEMINI DR.
TEMPE, AZ 85283

INTERNAL REVIEW	DATE
CONSTRUCTION SIGNATURE	
RF SIGNATURE	
FACILITIES SIGNATURE	
REAL ESTATE SIGNATURE	

PLANS PREPARED BY

young design corp

architecture / project management
10245 E. Via Linda, Scottsdale, AZ 85258
ph. 480 451 9609 fax 480 451 9608
e mail: corporate@ydcoffice.com

SEAL

This drawing is copyrighted and the property of Young Design Corporation (YDC) & produced solely by YDC and affiliates. reproduction or use of this drawing and/or the information contained herein is forbidden without written permission by Young Design Corporation.

19382
RONALD C. YOUNG
REGISTERED PROFESSIONAL ENGINEER
EXPIRATION 12/31/19

THIS DOCUMENT CONTAINS AN ELECTRONIC SIGNATURE PURSUANT TO A P.S. TITLE 41 AND TITLE 44 IT IS A VIOLATION FOR ANY PERSON UNLESS UNDER THE DIRECT SUPERVISION OF THE REGISTRANT, TO MODIFY THIS DOCUMENT IN ANY WAY.

NO.	DATE	DESCRIPTION
1	8/26/2015	FINAL

ARCHITECTS JOB NO.
YDC-8449

PROJECT INFORMATION

PHO TRABALENGUAS

11041 E MEDINA AVE
MESA, AZ 85209

SHEET TITLE
OVERALL SITE PLAN

JURISDICTION APPROVAL

SHEET NUMBER
Z-1