


DRAWINGS AND SPECIFICATIONS AS INSTRUMENTS OF SERVICE ARE THE PROPERTY OF THE DESIGNER, LEN AUSTIN, AND MAY NOT BE REPRODUCED OR USED FOR ANY PURPOSE WITHOUT LEN AUSTIN'S EXPRESSED WRITTEN PERMISSION.




Side Elevation - A-c2-H
Scale: 1/4"=1'-0"

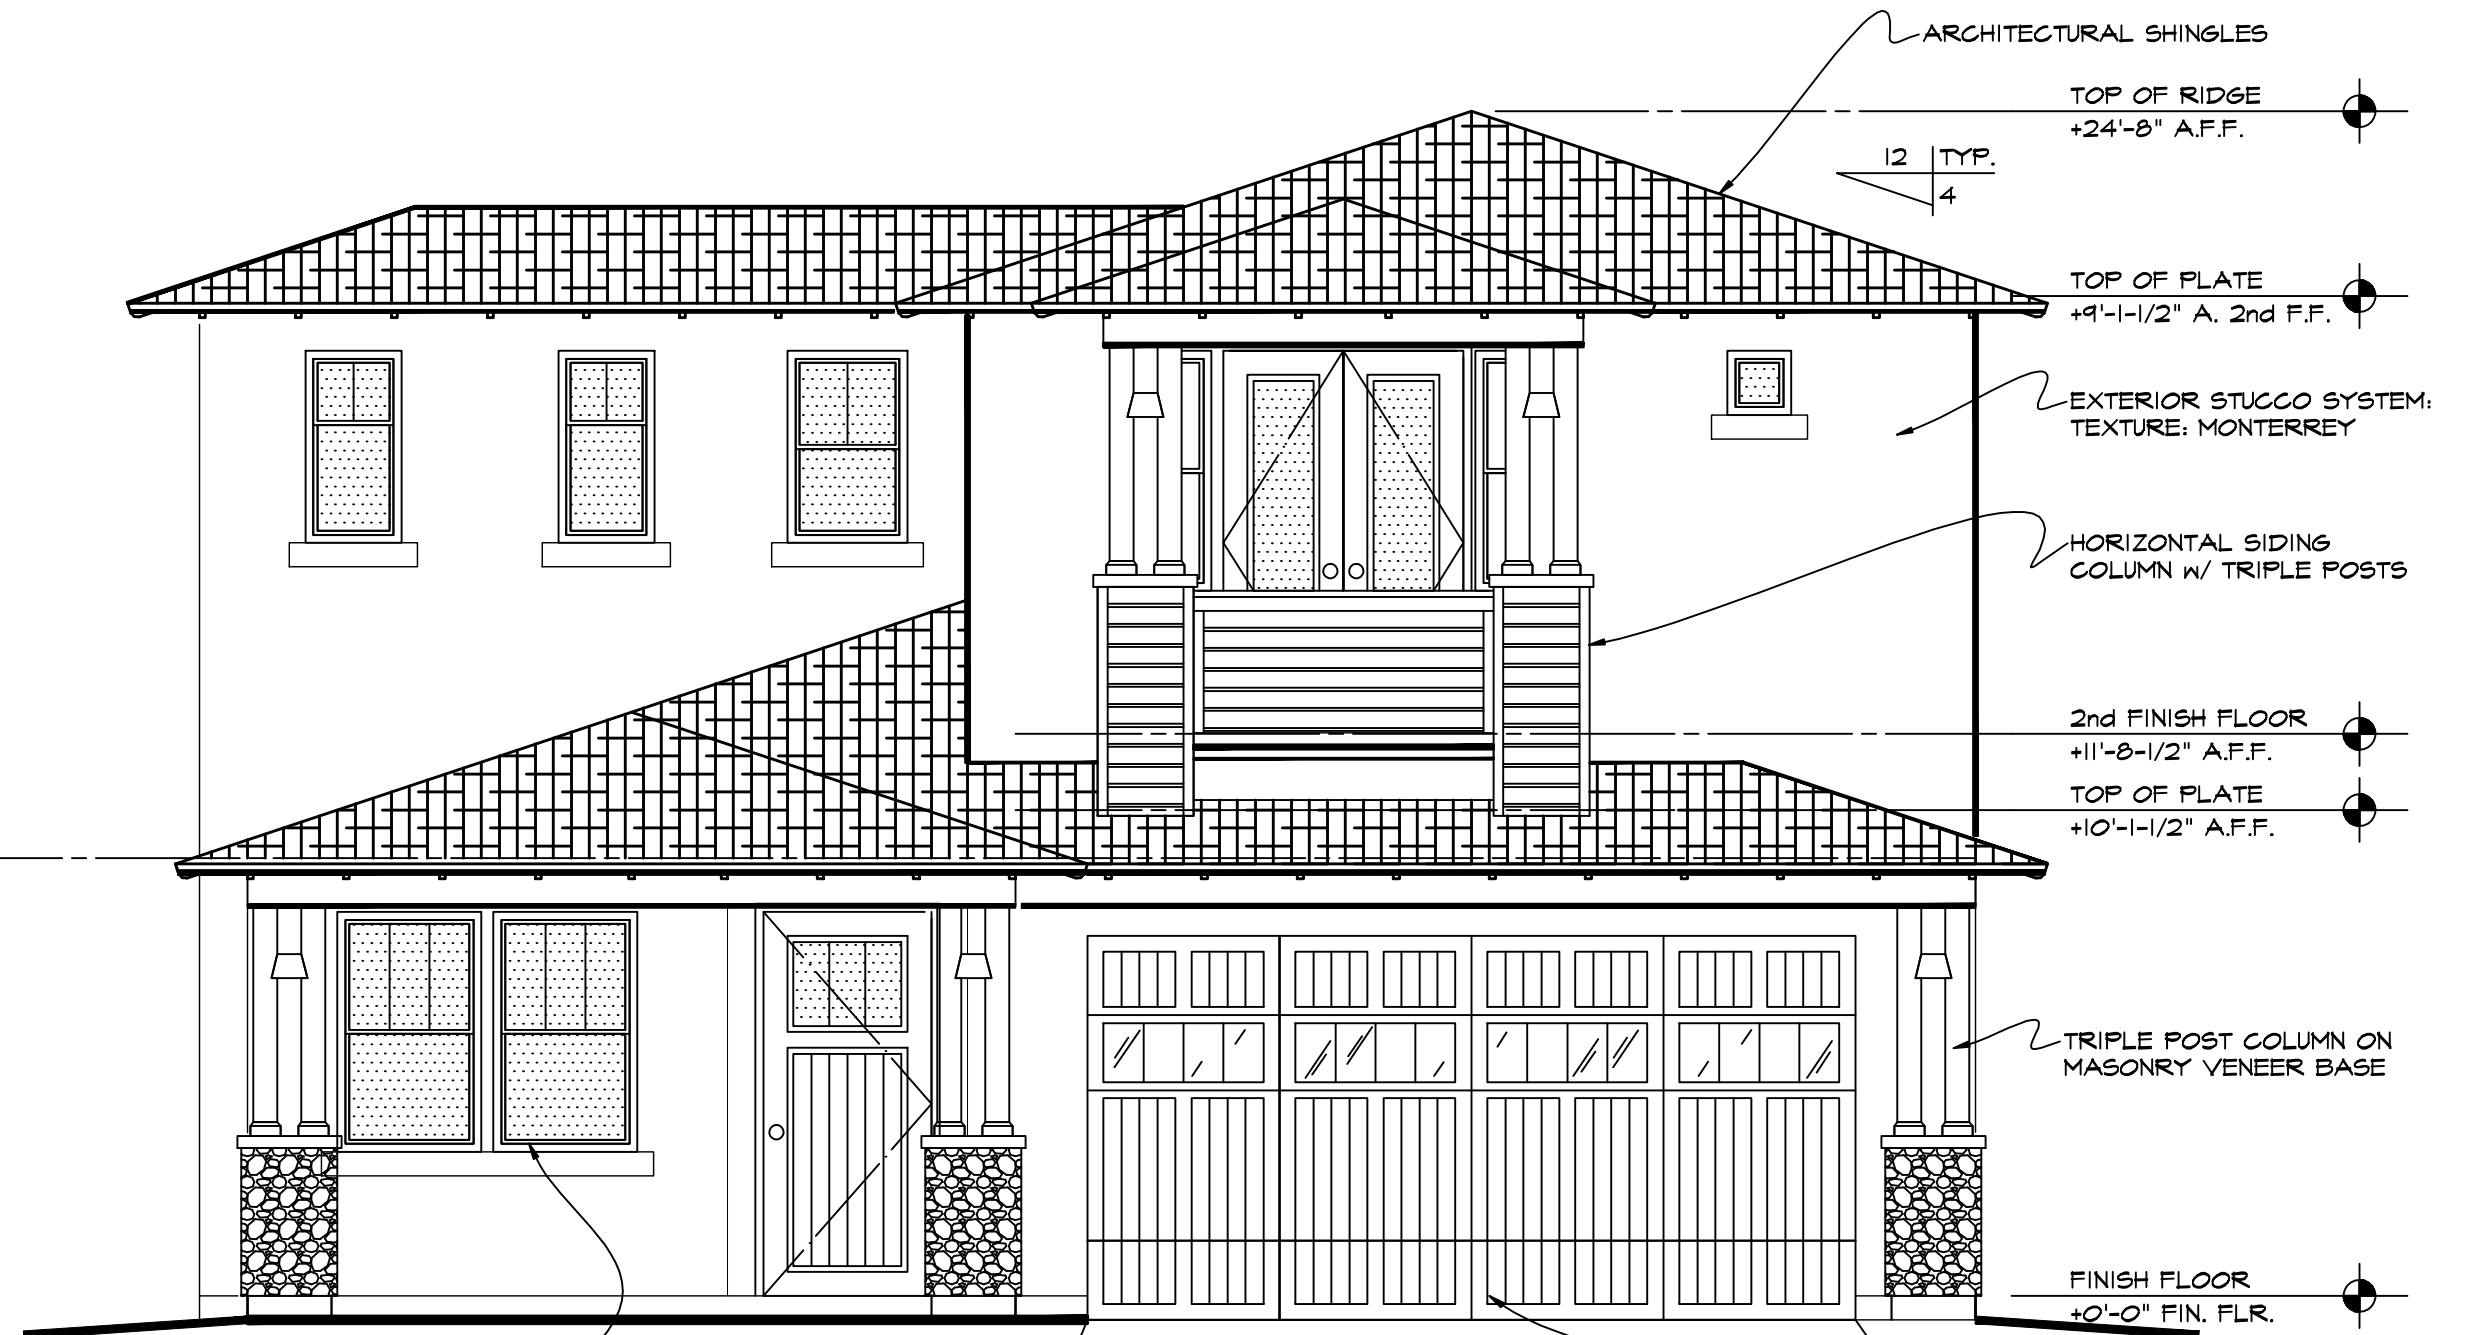

Front Elevation - A-c2-H
Scale: 1/4"=1'-0"

NOTE:
ALL NOTATIONS, MATERIALS, FINISHES AND COLORS
INDICATED APPLY TO ALL ELEVATIONS UNO.

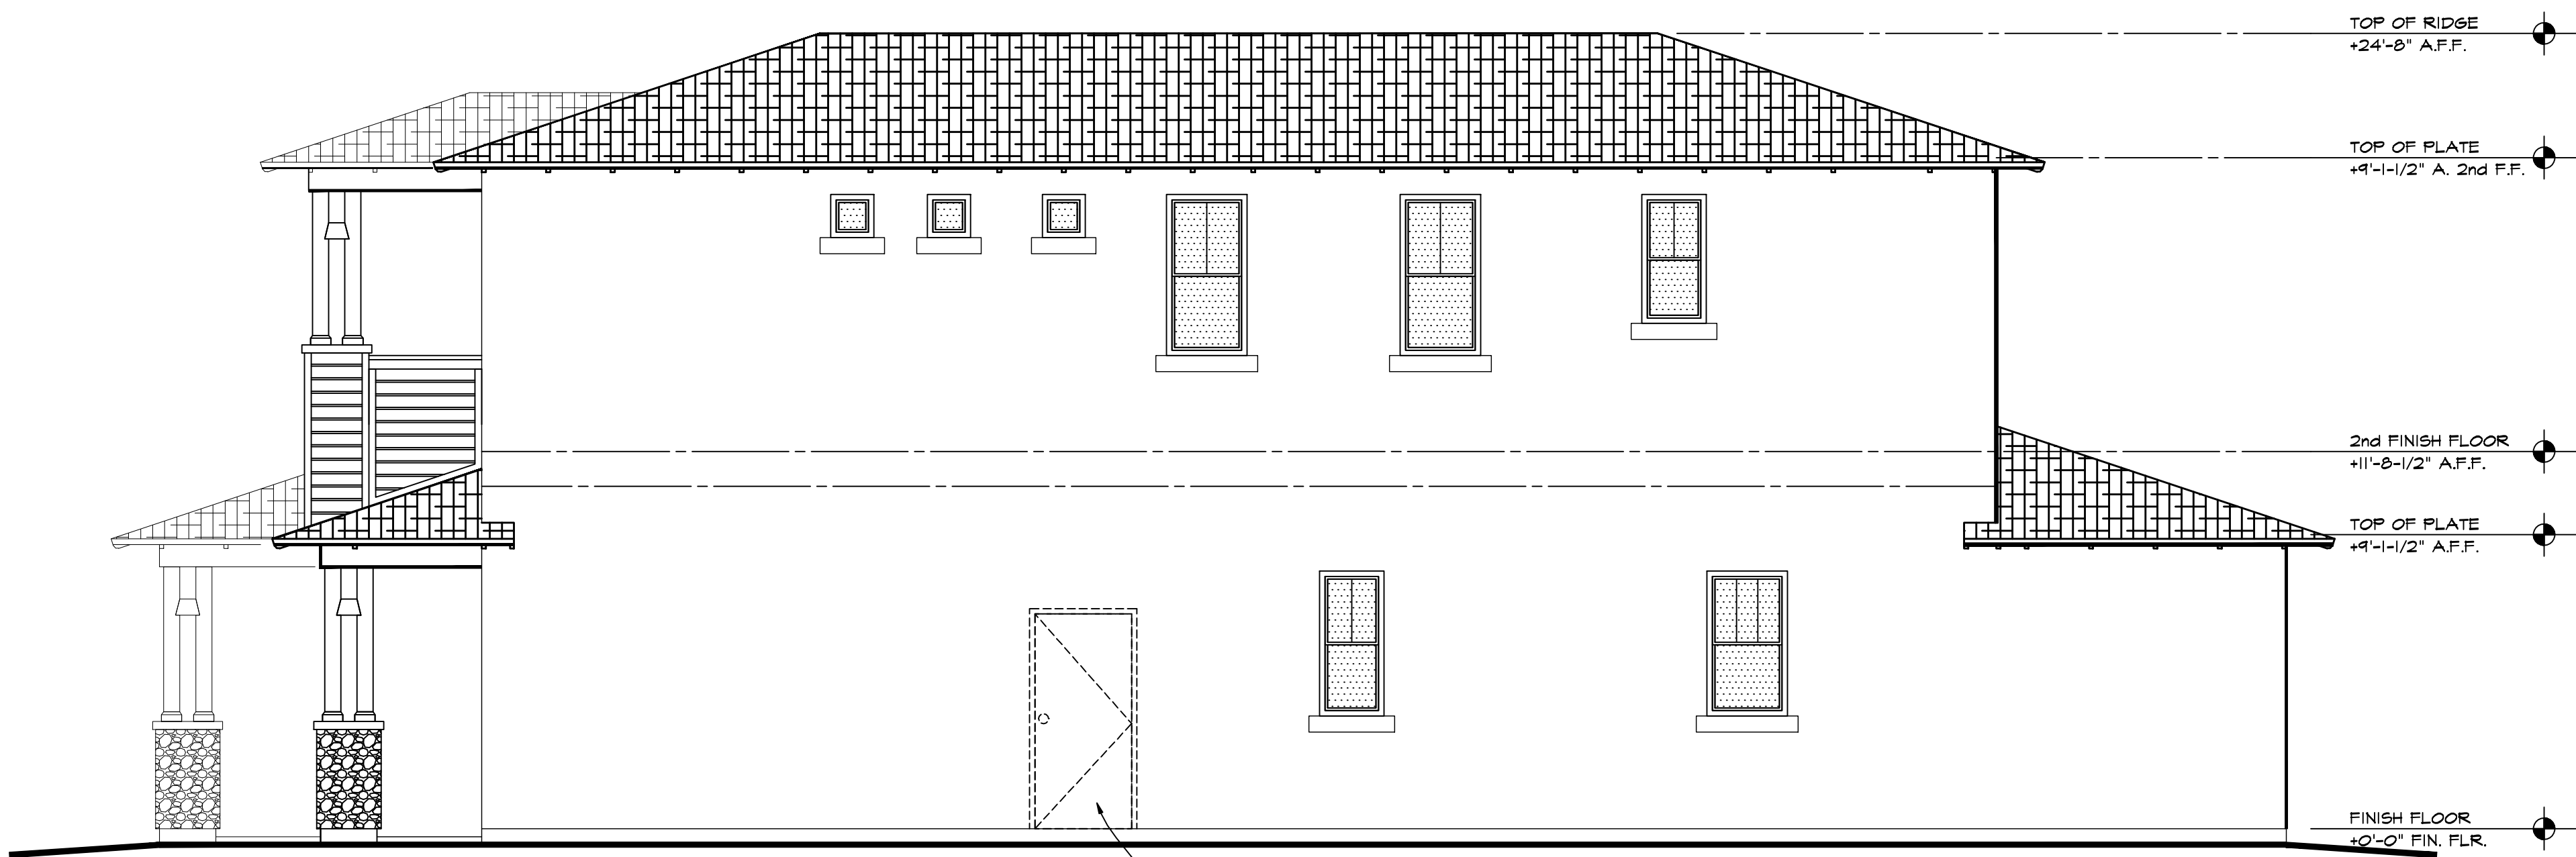

Side Elevation - A-c2-H
Scale: 1/4"=1'-0"

OPTIONAL HM GARAGE
SERVICE DOOR



Rear Elevation - A-c2-H
Scale: 1/4"=1'-0"

MEDINA
by SRM Arizona Development
Unit 'A'
Exterior Elevations - c2-H
October 12, 2015


Home
Design Concepts
Custom Home Design Studio - Construction Management
phone: 480.747.6518
e-mail: lenaustin@live.com
Len Austin
residential designer

DRAWINGS AND SPECIFICATIONS AS INSTRUMENTS OF SERVICE ARE THE PROPERTY OF THE DESIGNER, LEN AUSTIN, AND MAY NOT BE REPRODUCED OR USED FOR ANY PURPOSE WITHOUT LEN AUSTIN'S EXPRESSED WRITTEN PERMISSION.



Side Elevation - A-cl-G


Scale: 1/4"=1'-0"

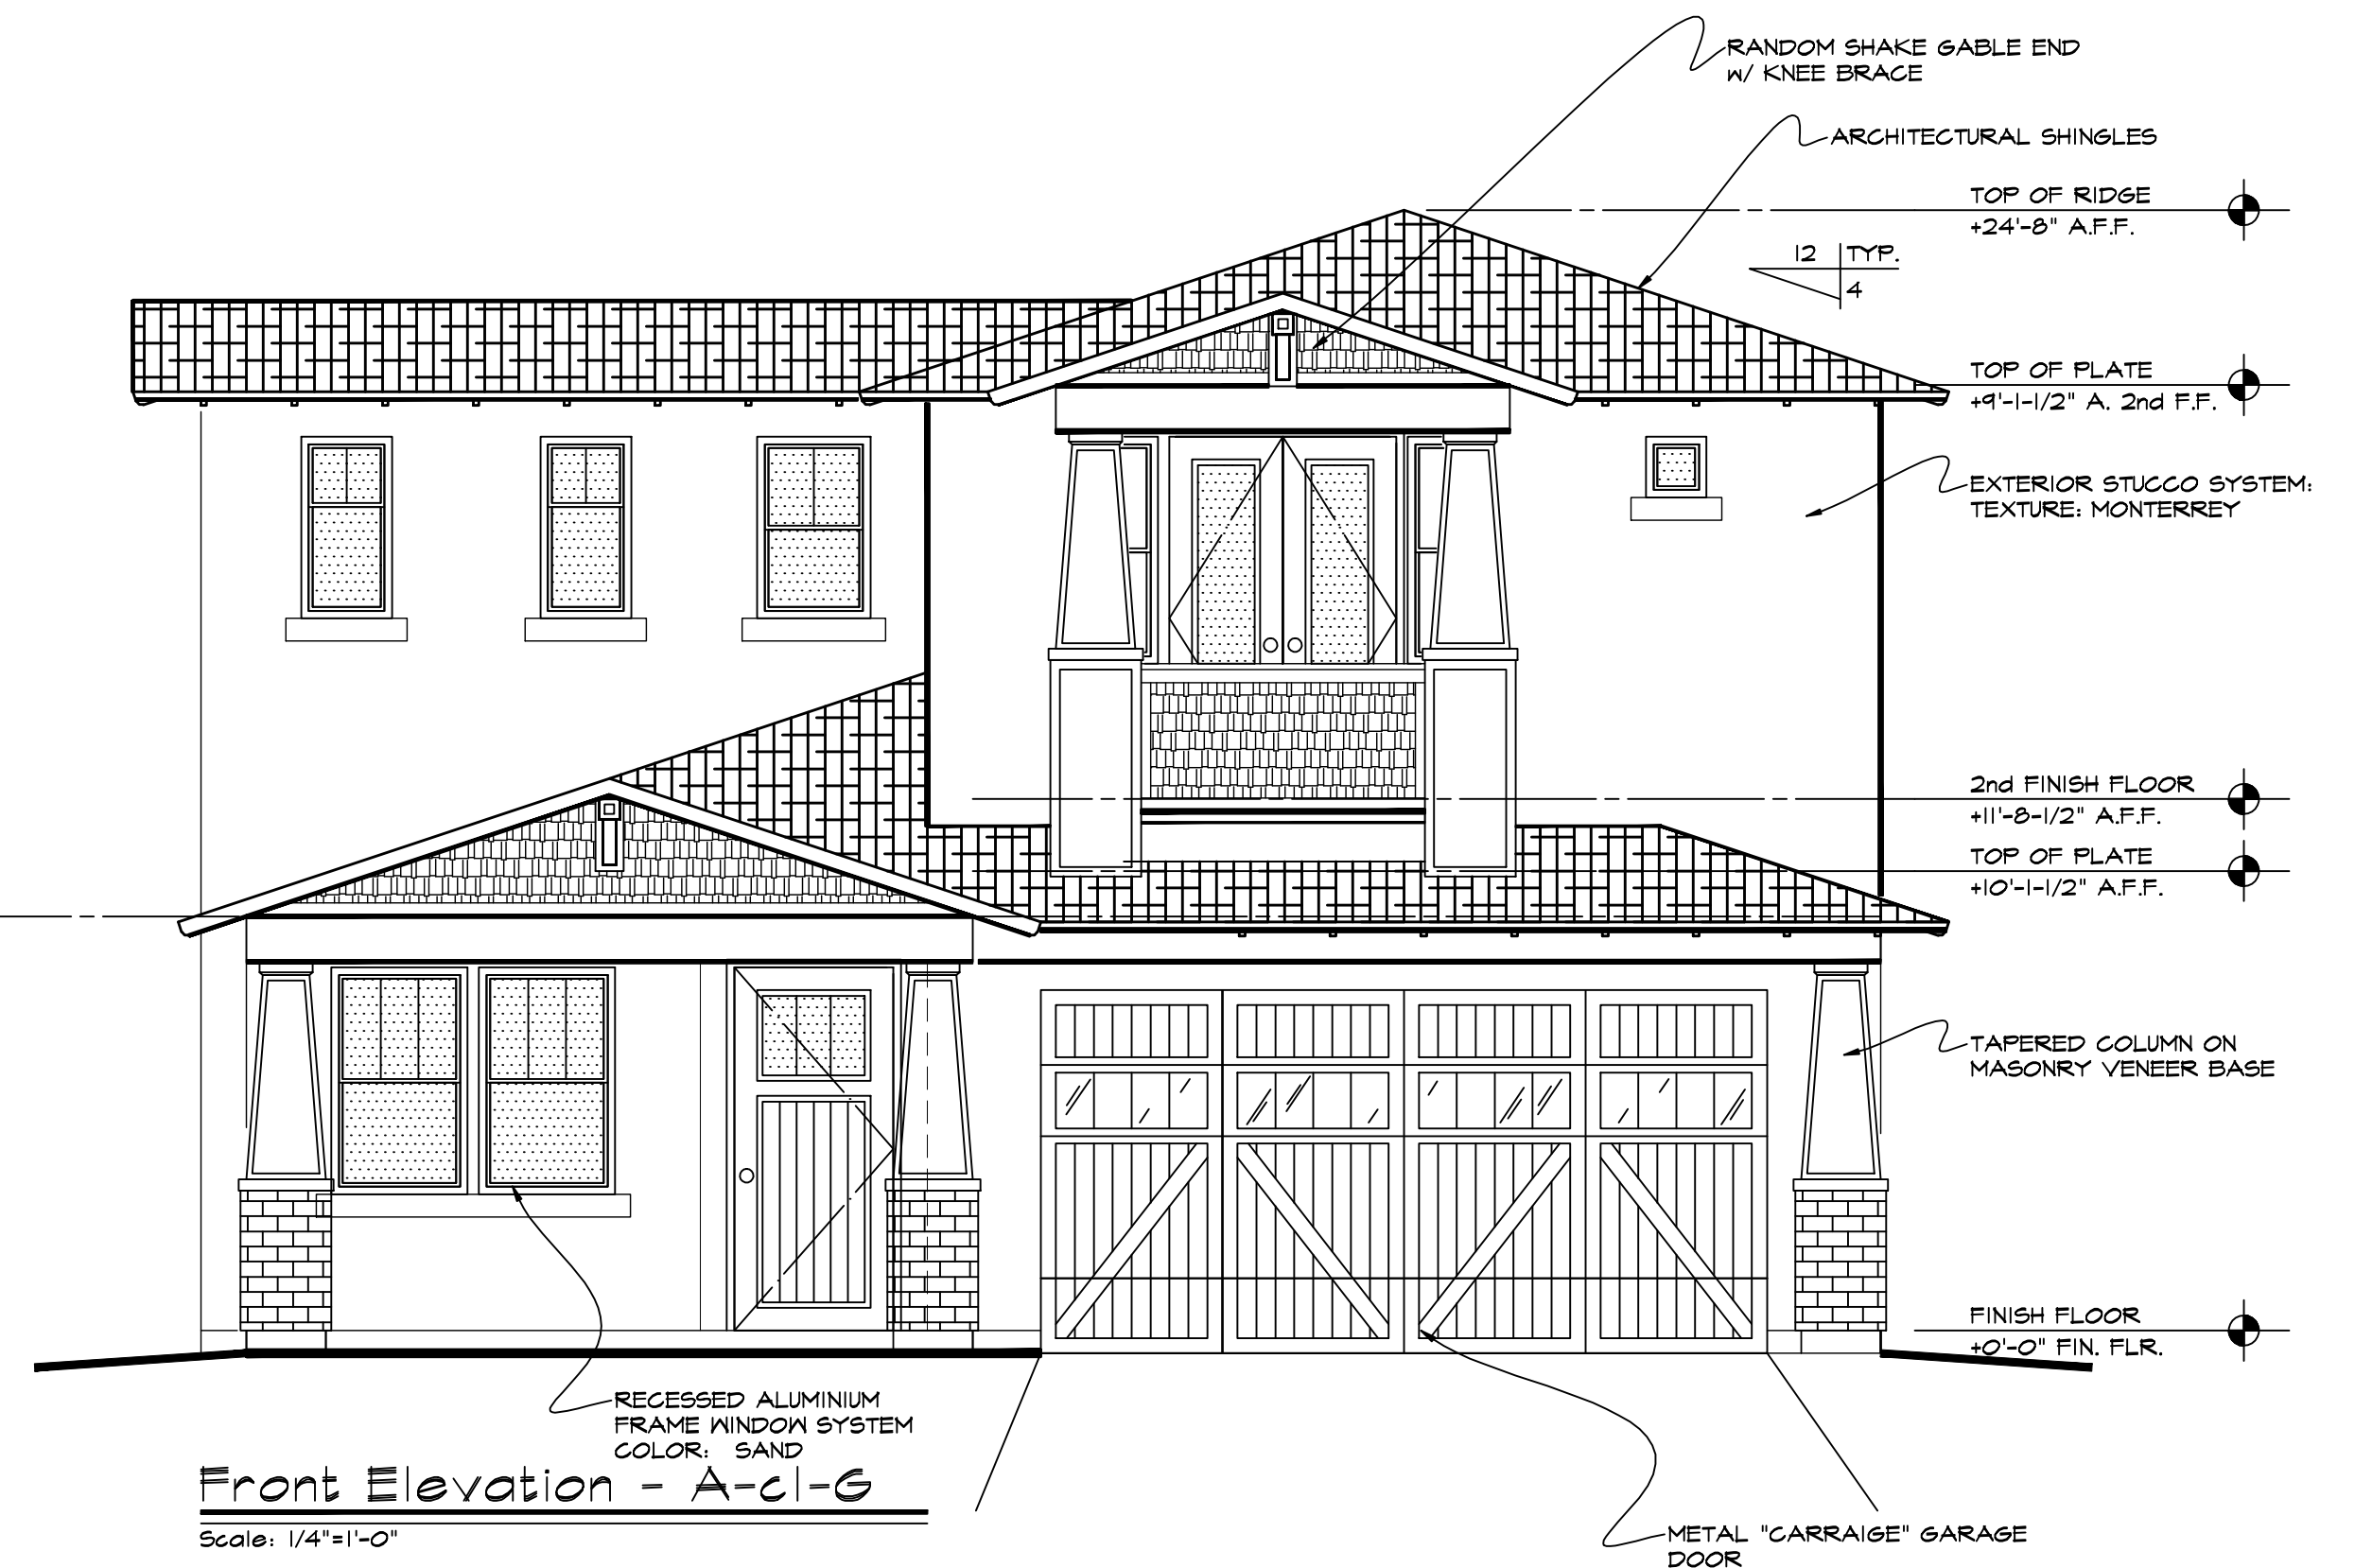

Front Elevation - A-cl-G

Scale: 1/4"=1'-0"

NOTE:
ALL NOTATIONS, MATERIALS, FINISHES AND COLORS
INDICATED APPLY TO ALL ELEVATIONS UNO.

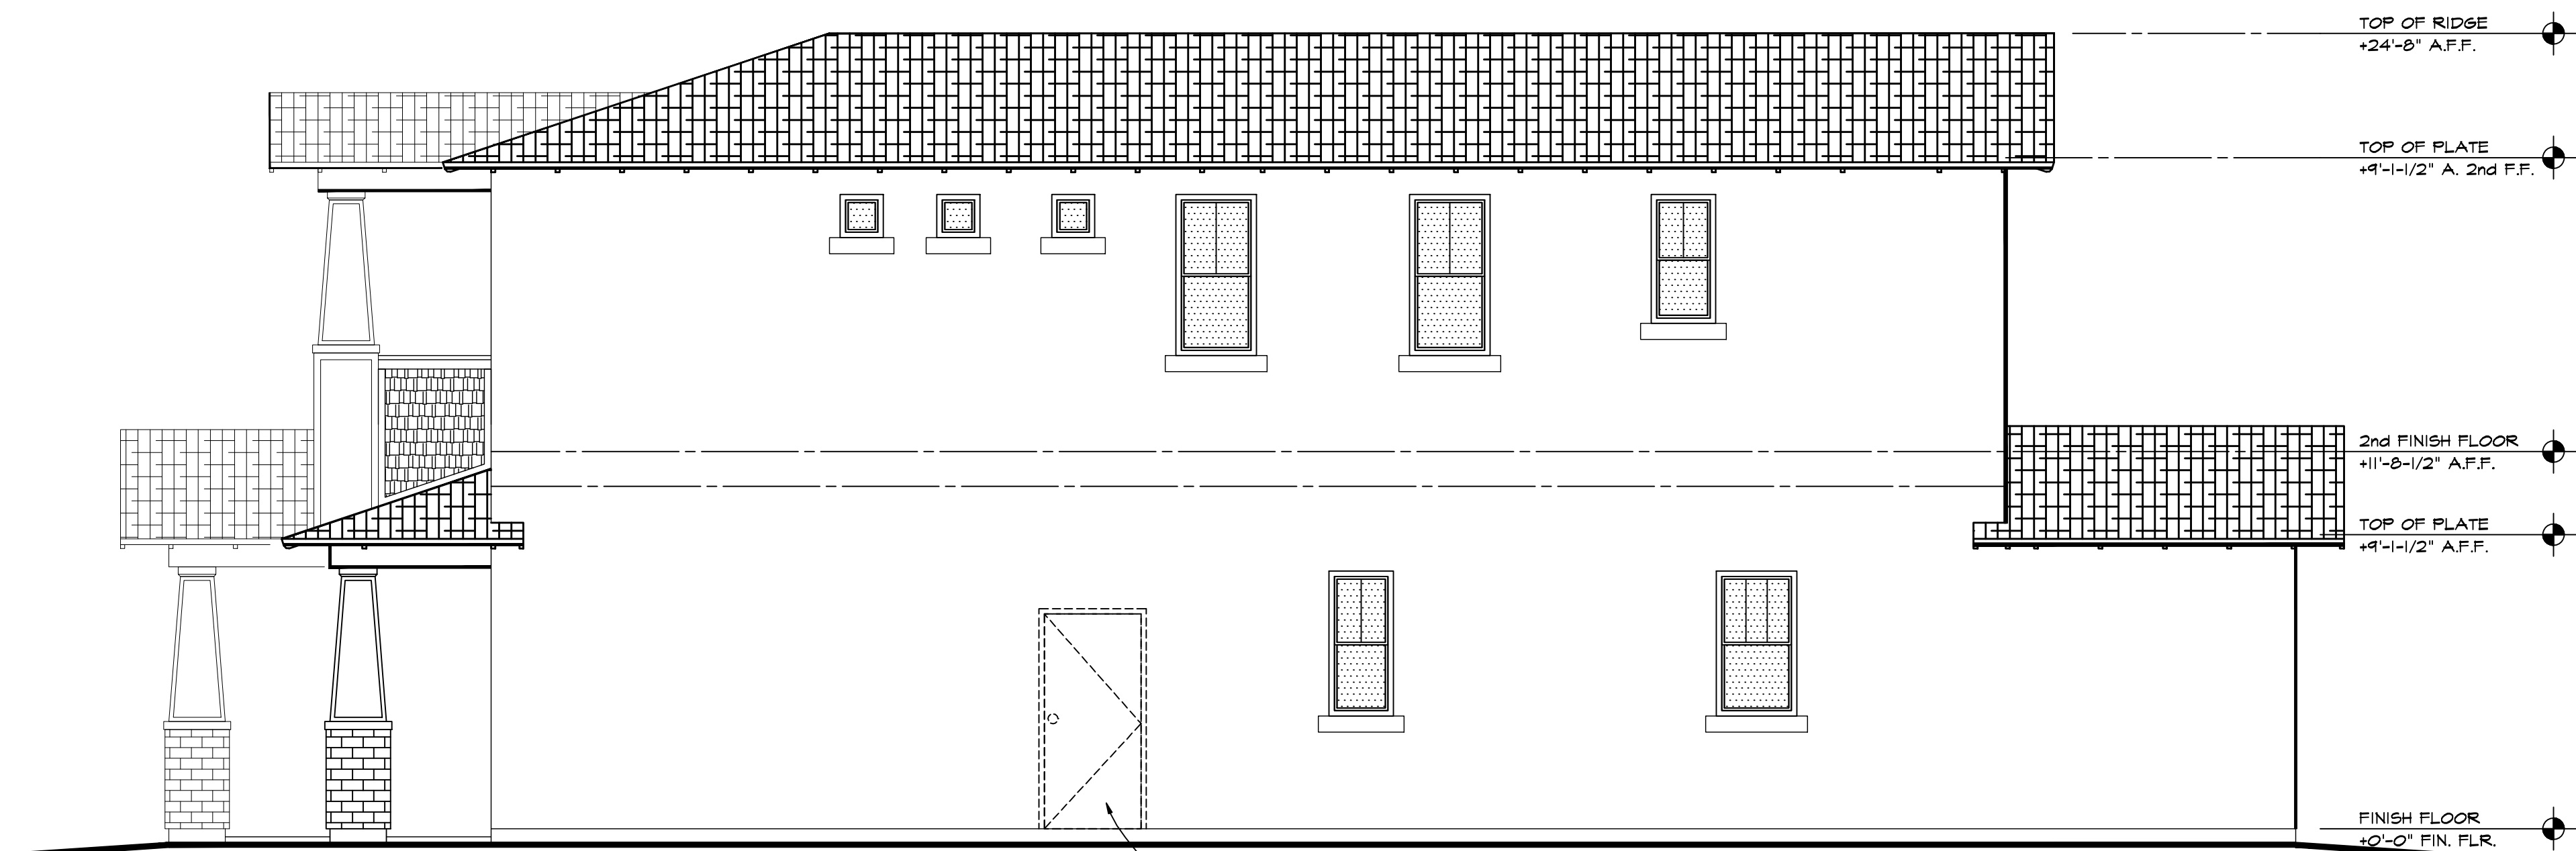

Side Elevation - A-cl-G

Scale: 1/4"=1'-0"



Rear Elevation - A-cl-G

Scale: 1/4"=1'-0"

MEDINA
by SRM Arizona Development
Unit 'A'
Exterior Elevations - cl-G
October 12, 2015


Home
Design Concepts
Custom Home Design Studio - Construction Management
phone: 480.747.6518
e-mail: lenaustin@live.com
Len Austin
residential designer

DRAWINGS AND SPECIFICATIONS AS INSTRUMENTS OF SERVICE ARE THE PROPERTY OF THE DESIGNER, LEN AUSTIN, AND MAY NOT BE REPRODUCED OR USED FOR ANY PURPOSE WITHOUT LEN AUSTIN'S EXPRESSED WRITTEN PERMISSION.



Side Elevation - B-cl-G


Scale: 1/4"=1'-0"

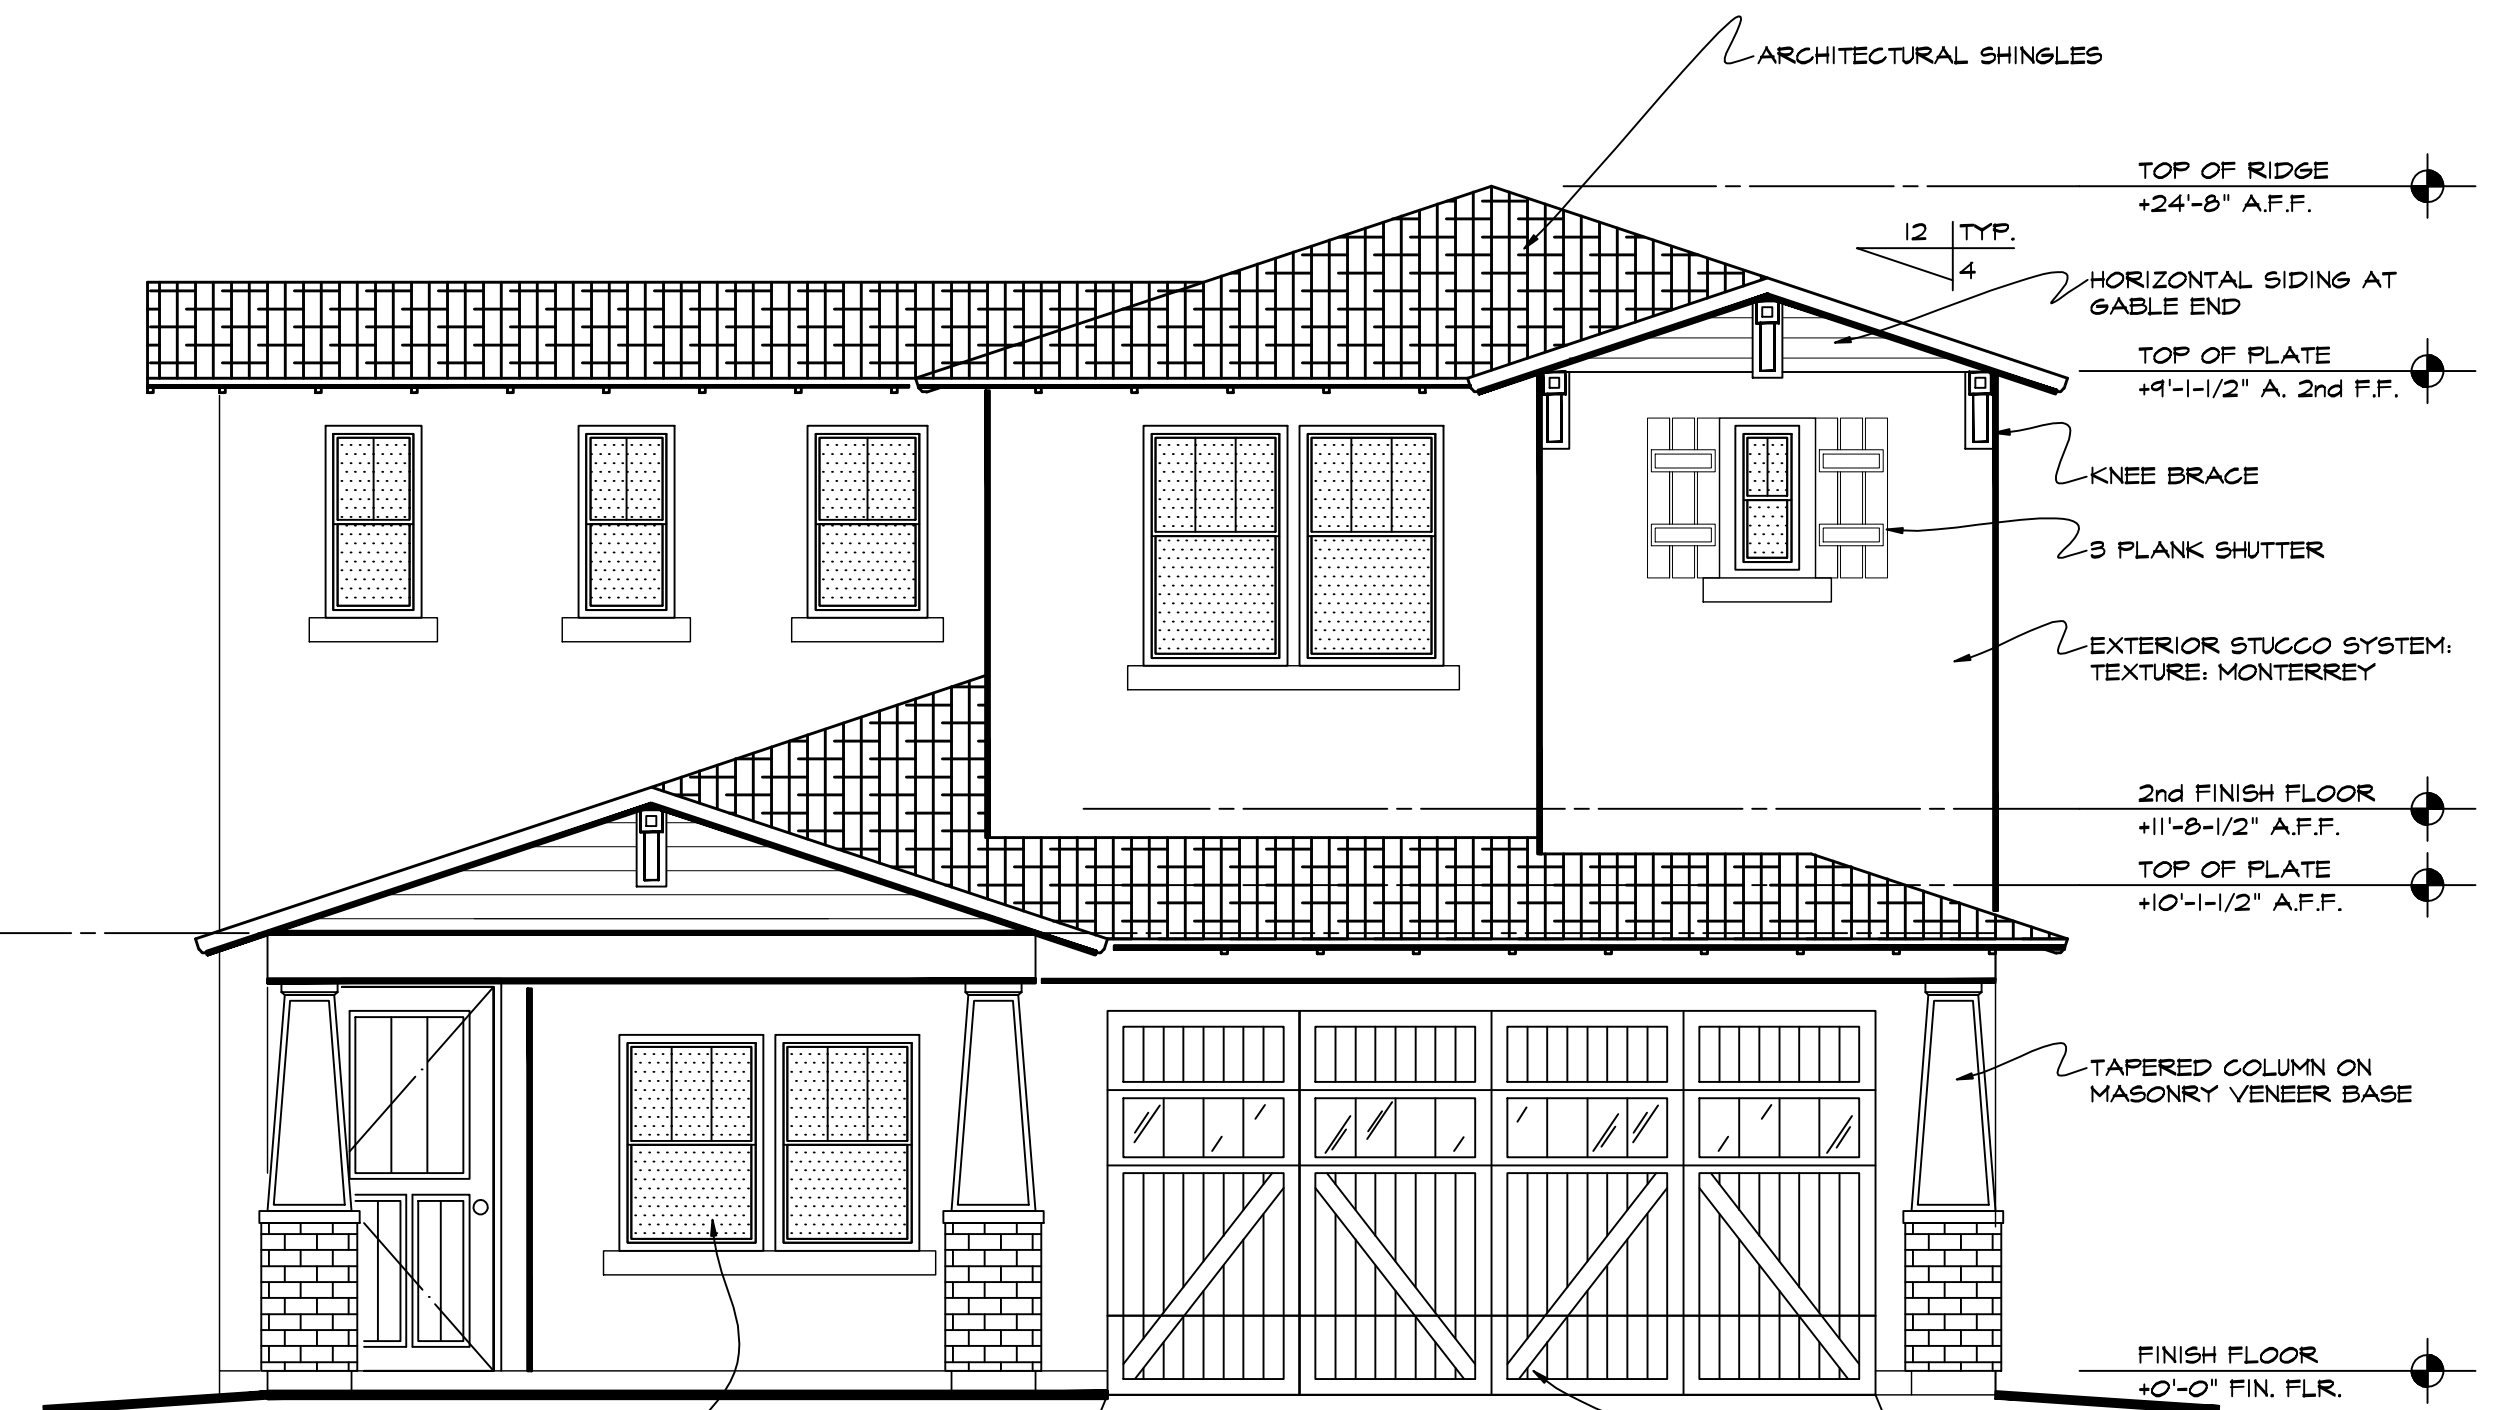

Front Elevation - B-cl-G

Scale: 1/4"=1'-0"

NOTE:
ALL NOTATIONS, MATERIALS, FINISHES AND COLORS
INDICATED APPLY TO ALL ELEVATIONS UNO.

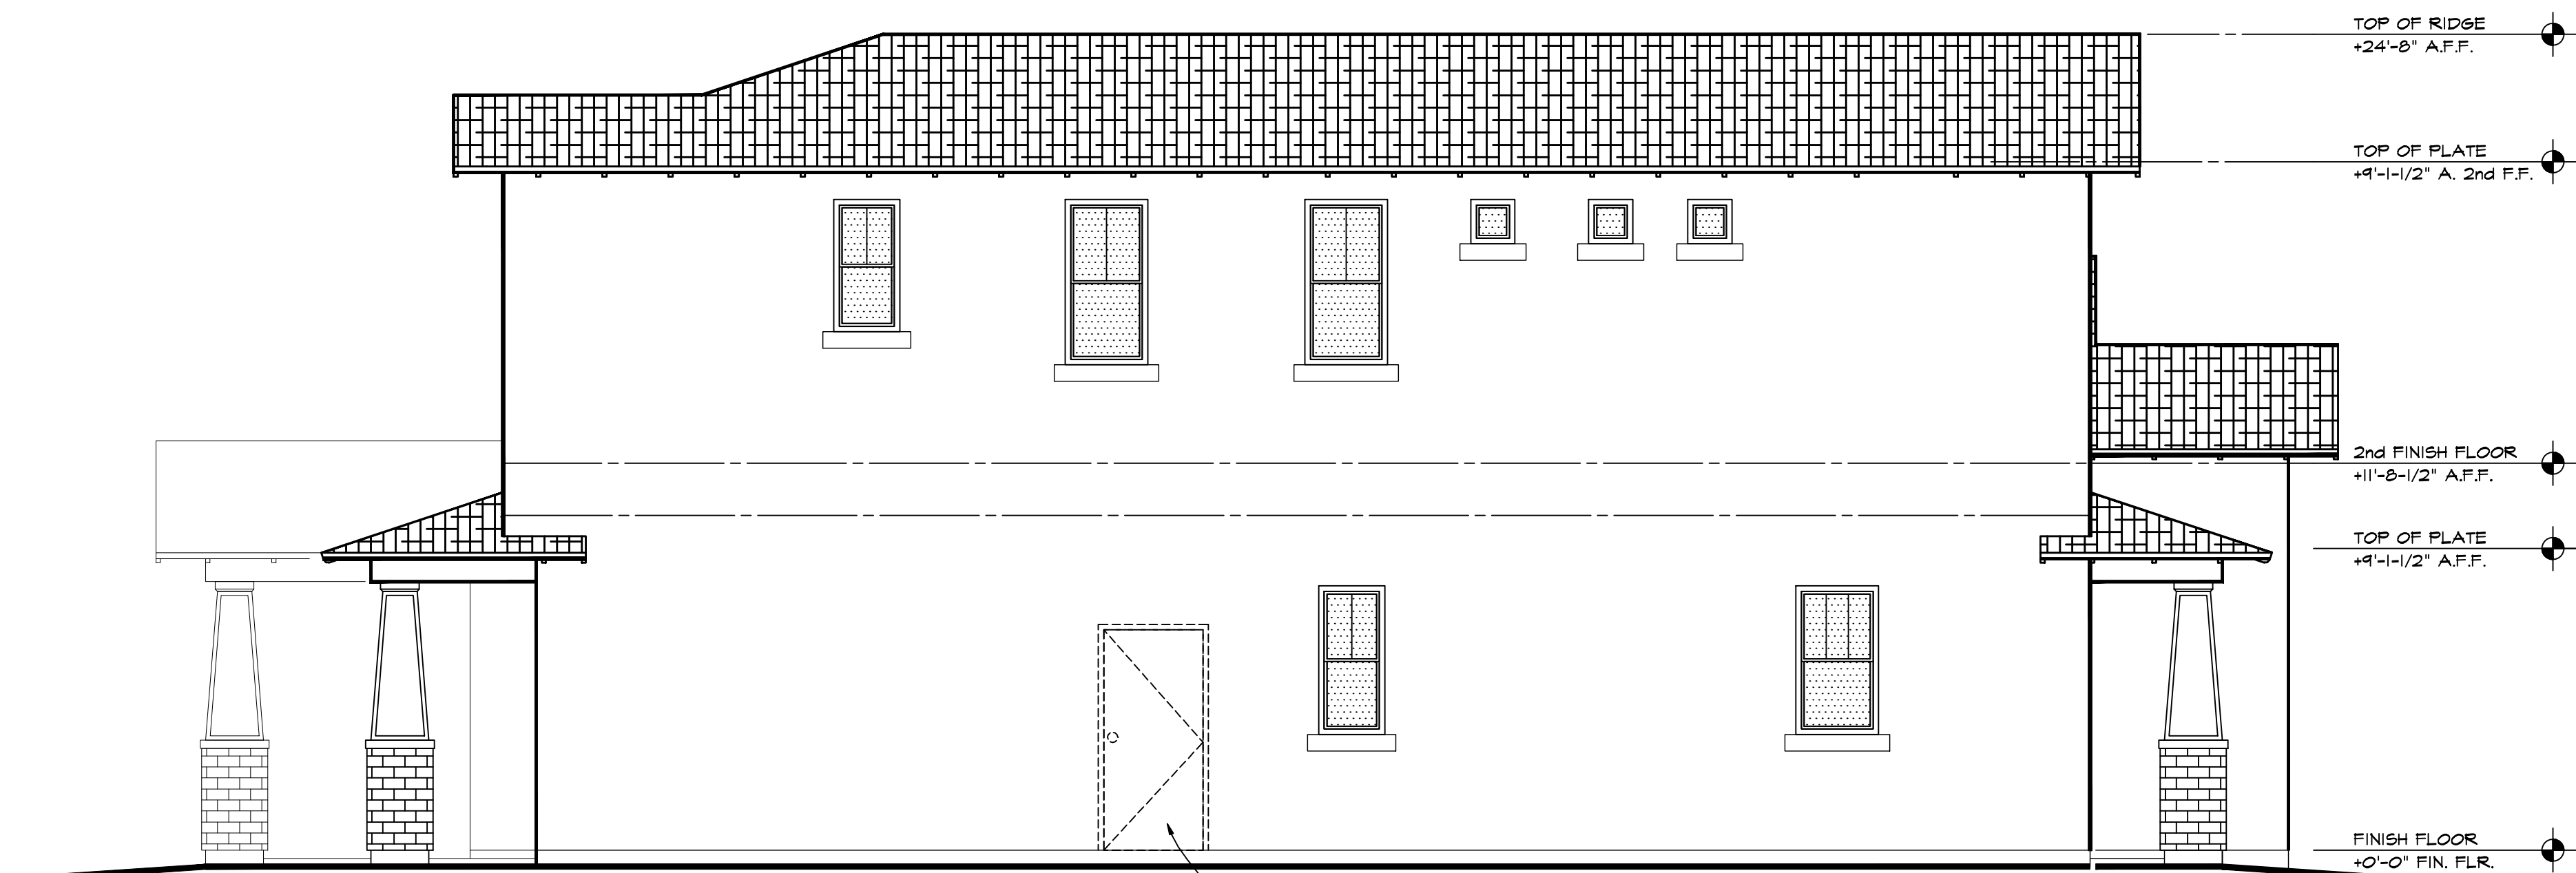

Side Elevation - B-cl-G

Scale: 1/4"=1'-0"



Rear Elevation - B-cl-G

Scale: 1/4"=1'-0"

MEDINA
by SRM Arizona Development
Unit 'B'
Exterior Elevations - cl-G
October 12, 2015

Home
Design Concepts
Custom Home Design Studio - Construction Management
phone: 480.747.6518
e-mail: lenaustin@live.com
Len Austin
residential designer

DRAWINGS AND SPECIFICATIONS AS INSTRUMENTS OF SERVICE ARE THE PROPERTY OF THE DESIGNER, LEN AUSTIN, AND MAY NOT BE REPRODUCED OR USED FOR ANY PURPOSE WITHOUT LEN AUSTIN'S EXPRESSED WRITTEN PERMISSION.




Side Elevation - B-c2-H
Scale: 1/4"=1'-0"



Front Elevation - B-c2-H
Scale: 1/4"=1'-0"

NOTE:
ALL NOTATIONS, MATERIALS, FINISHES AND COLORS
INDICATED APPLY TO ALL ELEVATIONS UNO.

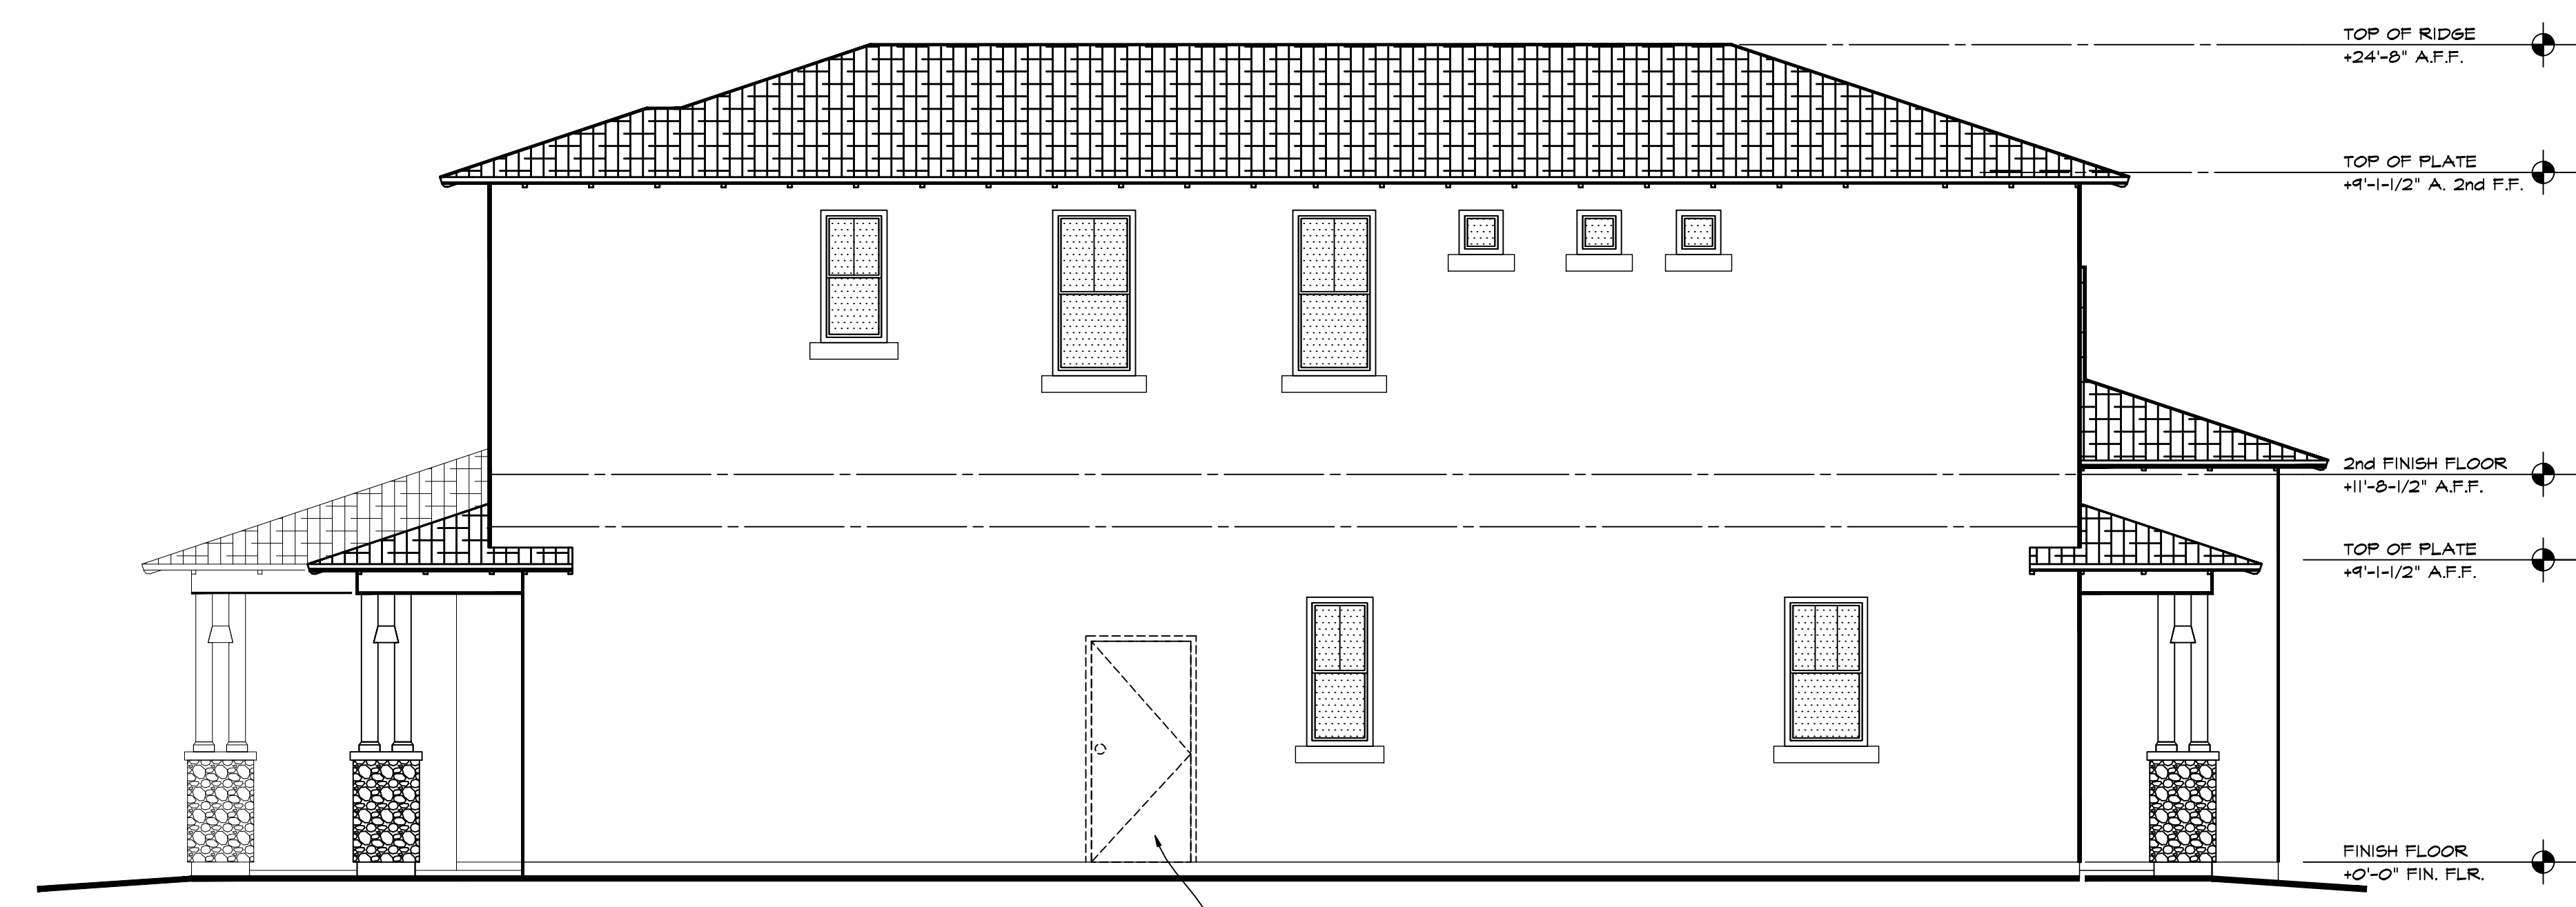

Side Elevation - B-c2-H
Scale: 1/4"=1'-0"

OPTIONAL HM GARAGE
SERVICE DOOR




Rear Elevation - B-c2-H
Scale: 1/4"=1'-0"


MEDINA
by SRM Arizona Development
Unit 'B'
Exterior Elevations - c2-H
October 12, 2015

Home
Design Concepts
Custom Home Design Studio - Construction Management
phone: 480.747.6518
e-mail: lenaustin@live.com
Len Austin
residential designer

DRAWINGS AND SPECIFICATIONS AS INSTRUMENTS OF SERVICE ARE THE PROPERTY OF THE DESIGNER, LEN AUSTIN, AND MAY NOT BE REPRODUCED OR USED FOR ANY PURPOSE WITHOUT LEN AUSTIN'S EXPRESSED WRITTEN PERMISSION.

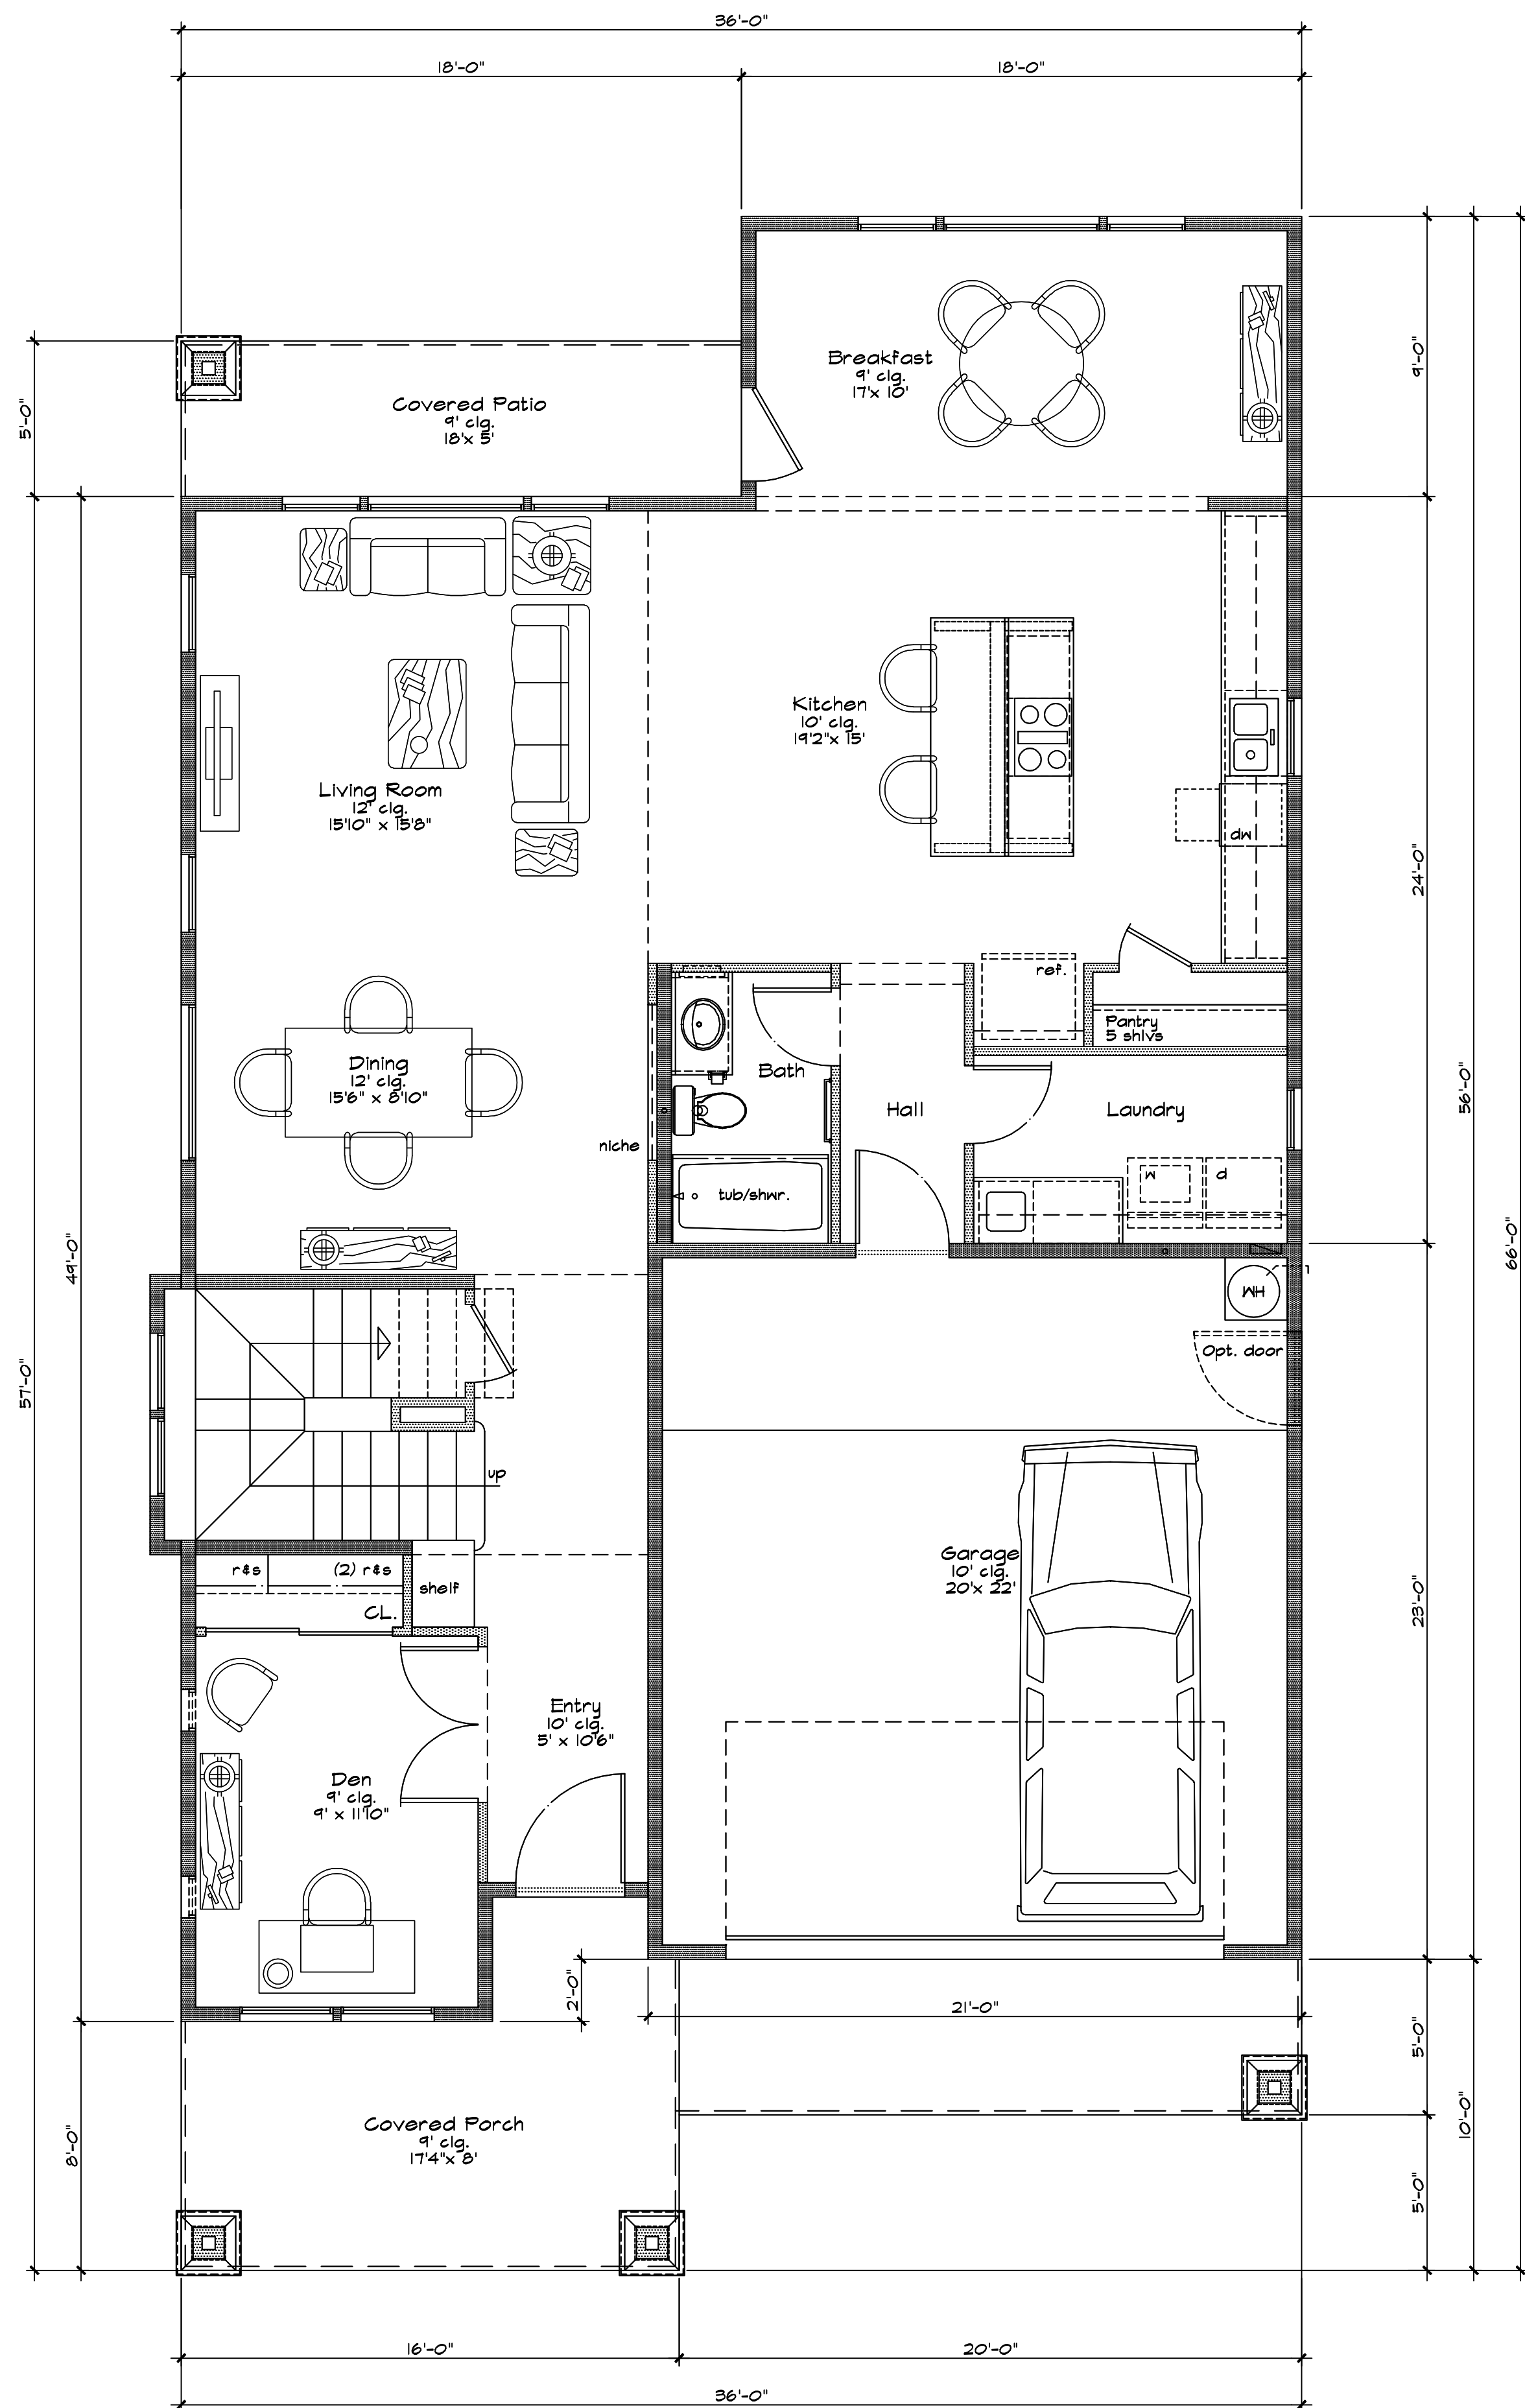

First Floor Plan - A-cl-G
Scale: 1/4"=1'-0"

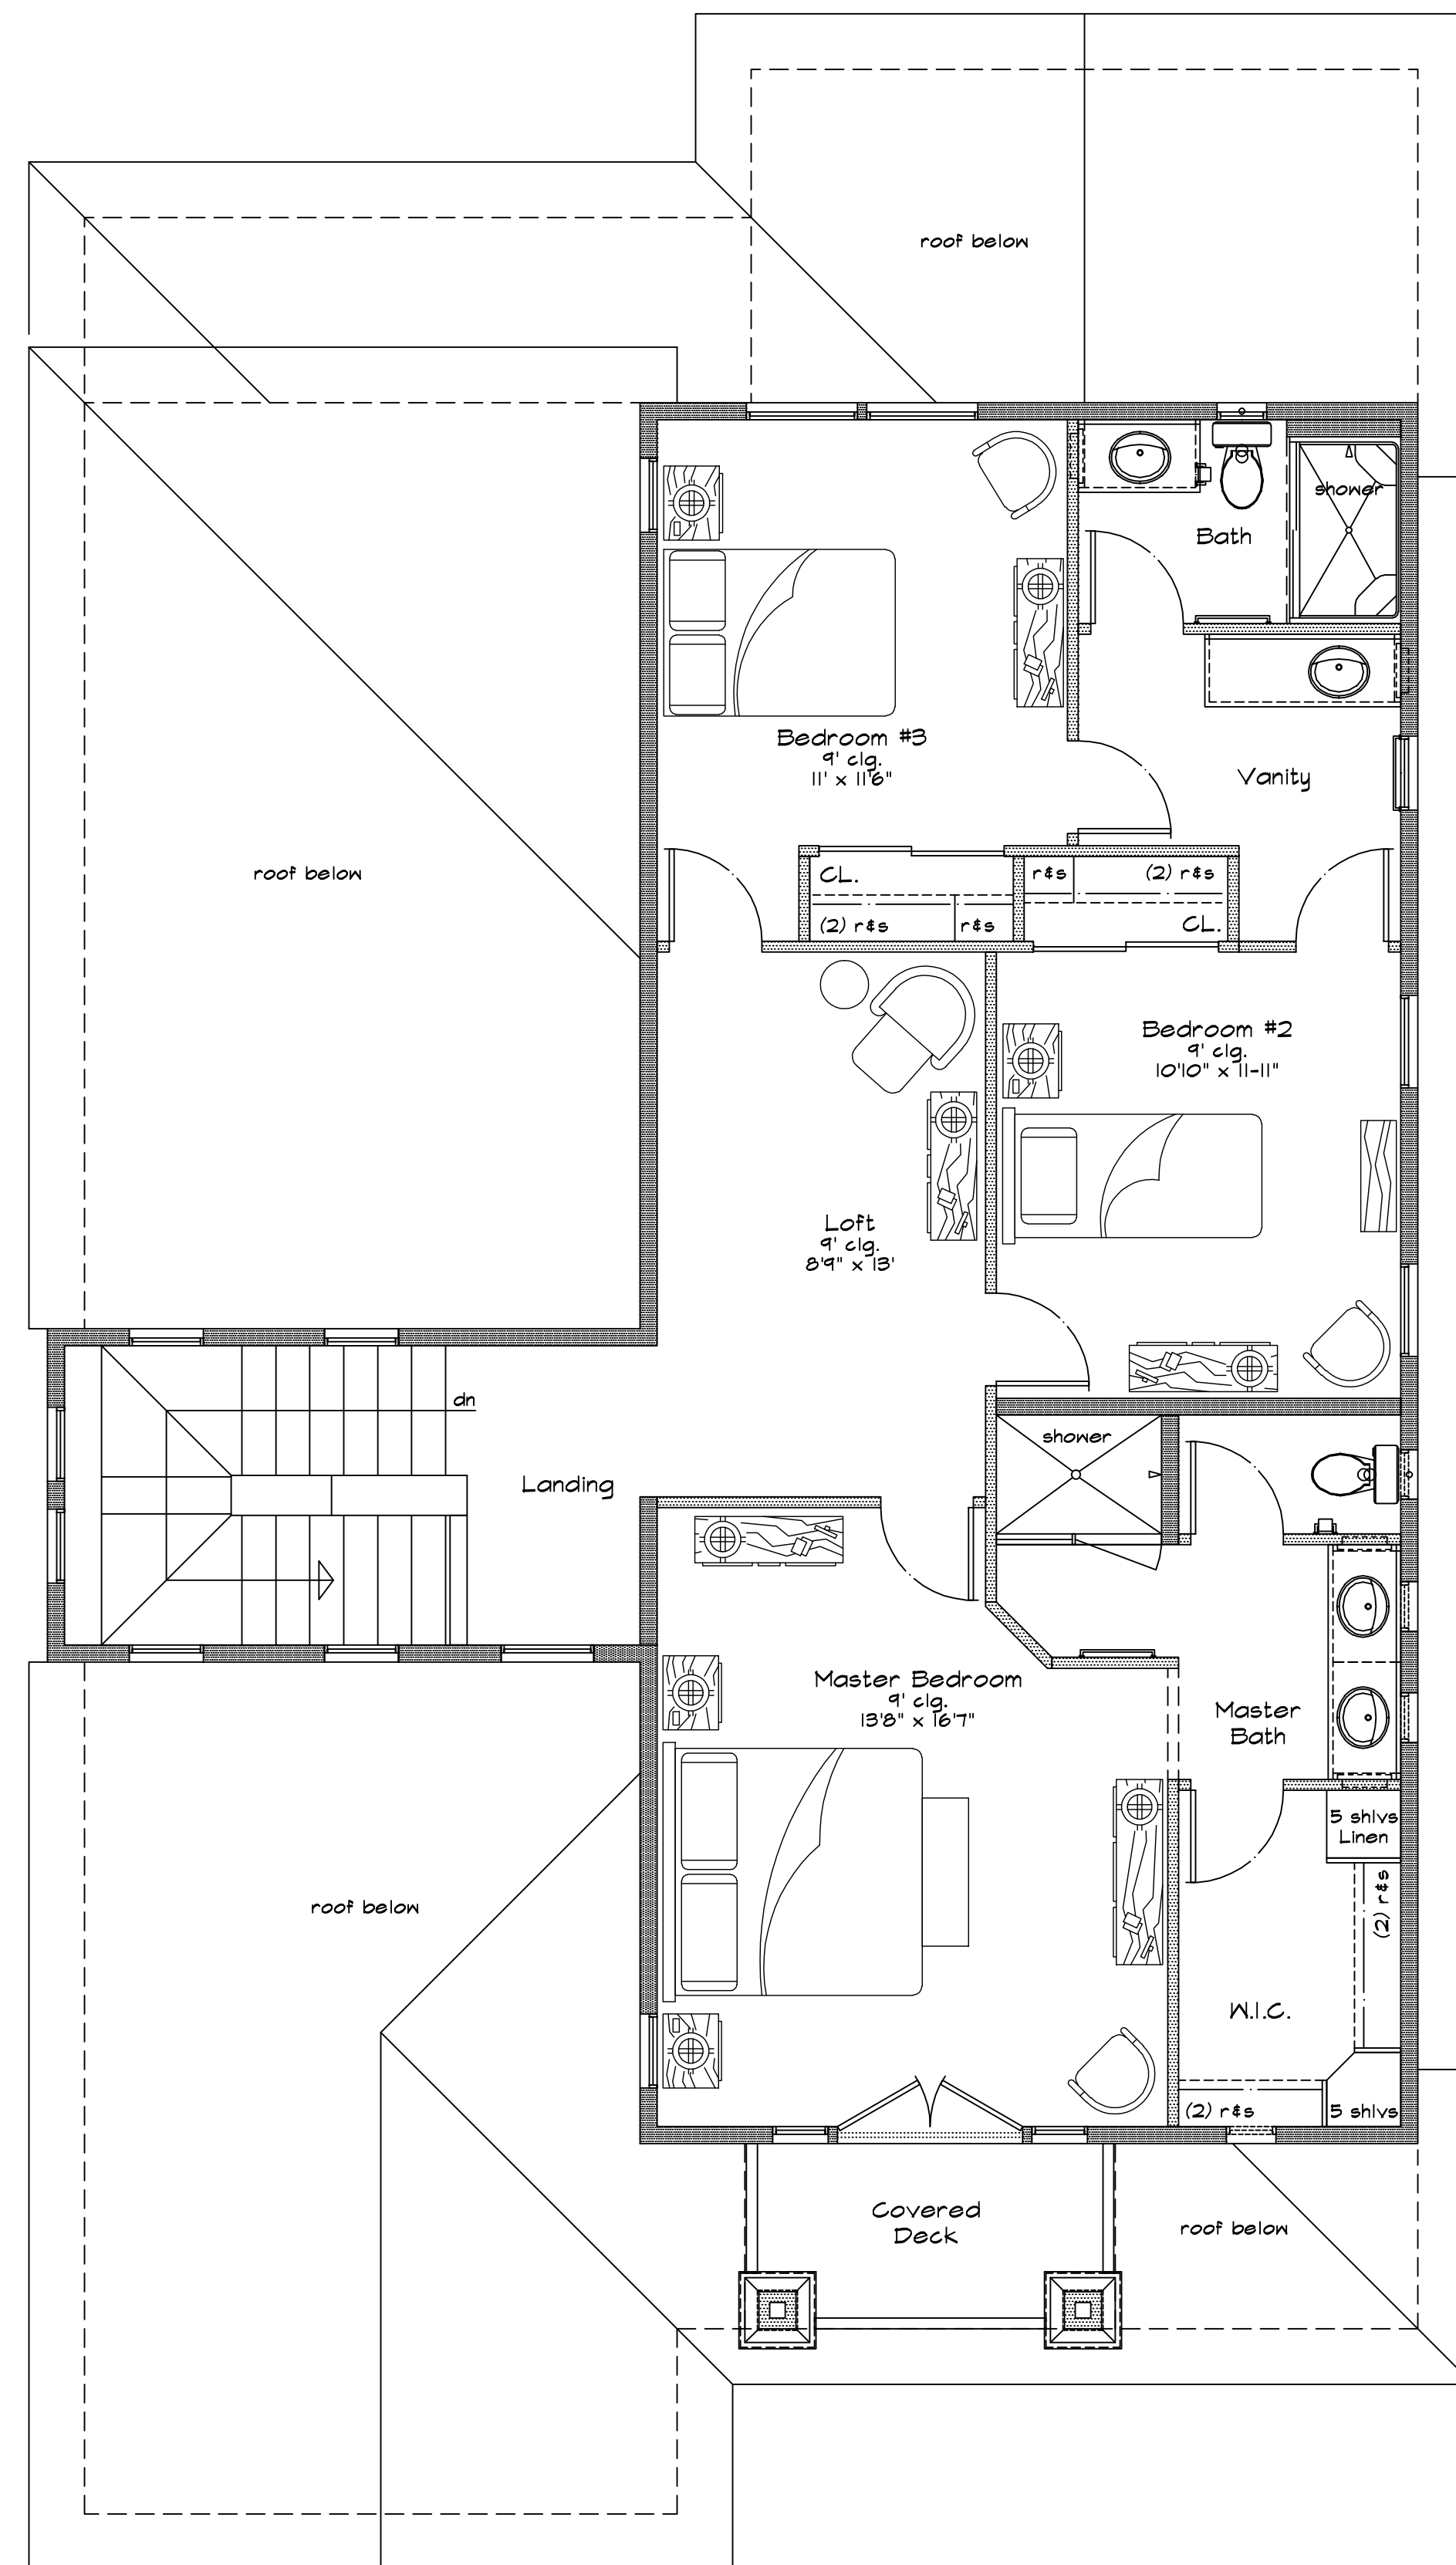


Second Floor Plan - A-cl-G
Scale: 1/4"=1'-0"

MEDINA
by SRM Arizona Development
Unit 'A-cl-G'
October 12, 2015

AREA CALCULATIONS:	Unit 'A'
FIRST FLOOR LIVABLE AREA:	1,409 S.F.
SECOND FLOOR LIVABLE AREA:	1,031 S.F.
TOTAL LIVABLE AREA:	2,440 S.F.
GROUND FLOOR LIVABLE AREAS	1,409 S.F.
GARAGE and STORAGE AREAS	463 S.F.
COVERED AREAS (PORCH & ENTRY)	340 S.F.
TOTAL BLDG. LOT COVERAGE	2,212 S.F.

Home
Design Concepts
Custom Home Design Studio - Construction Management
phone: 480.747.6518
e-mail: lenaustin@live.com
Len Austin
residential designer

TYPICAL LOT AREA CALCS:	Unit 'A'
TYPICAL LOT AREA:	4,002 S.F.
BLDG. FOOTPRINT:	2,212 S.F.
LOT COVERAGE:	55.2%
GROUND FLOOR LIVABLE AREAS	1,409 S.F.
GARAGE and STORAGE AREAS	463 S.F.
COVERED AREAS (PORCH & ENTRY)	340 S.F.
TOTAL BLDG. LOT COVERAGE	2,212 S.F.

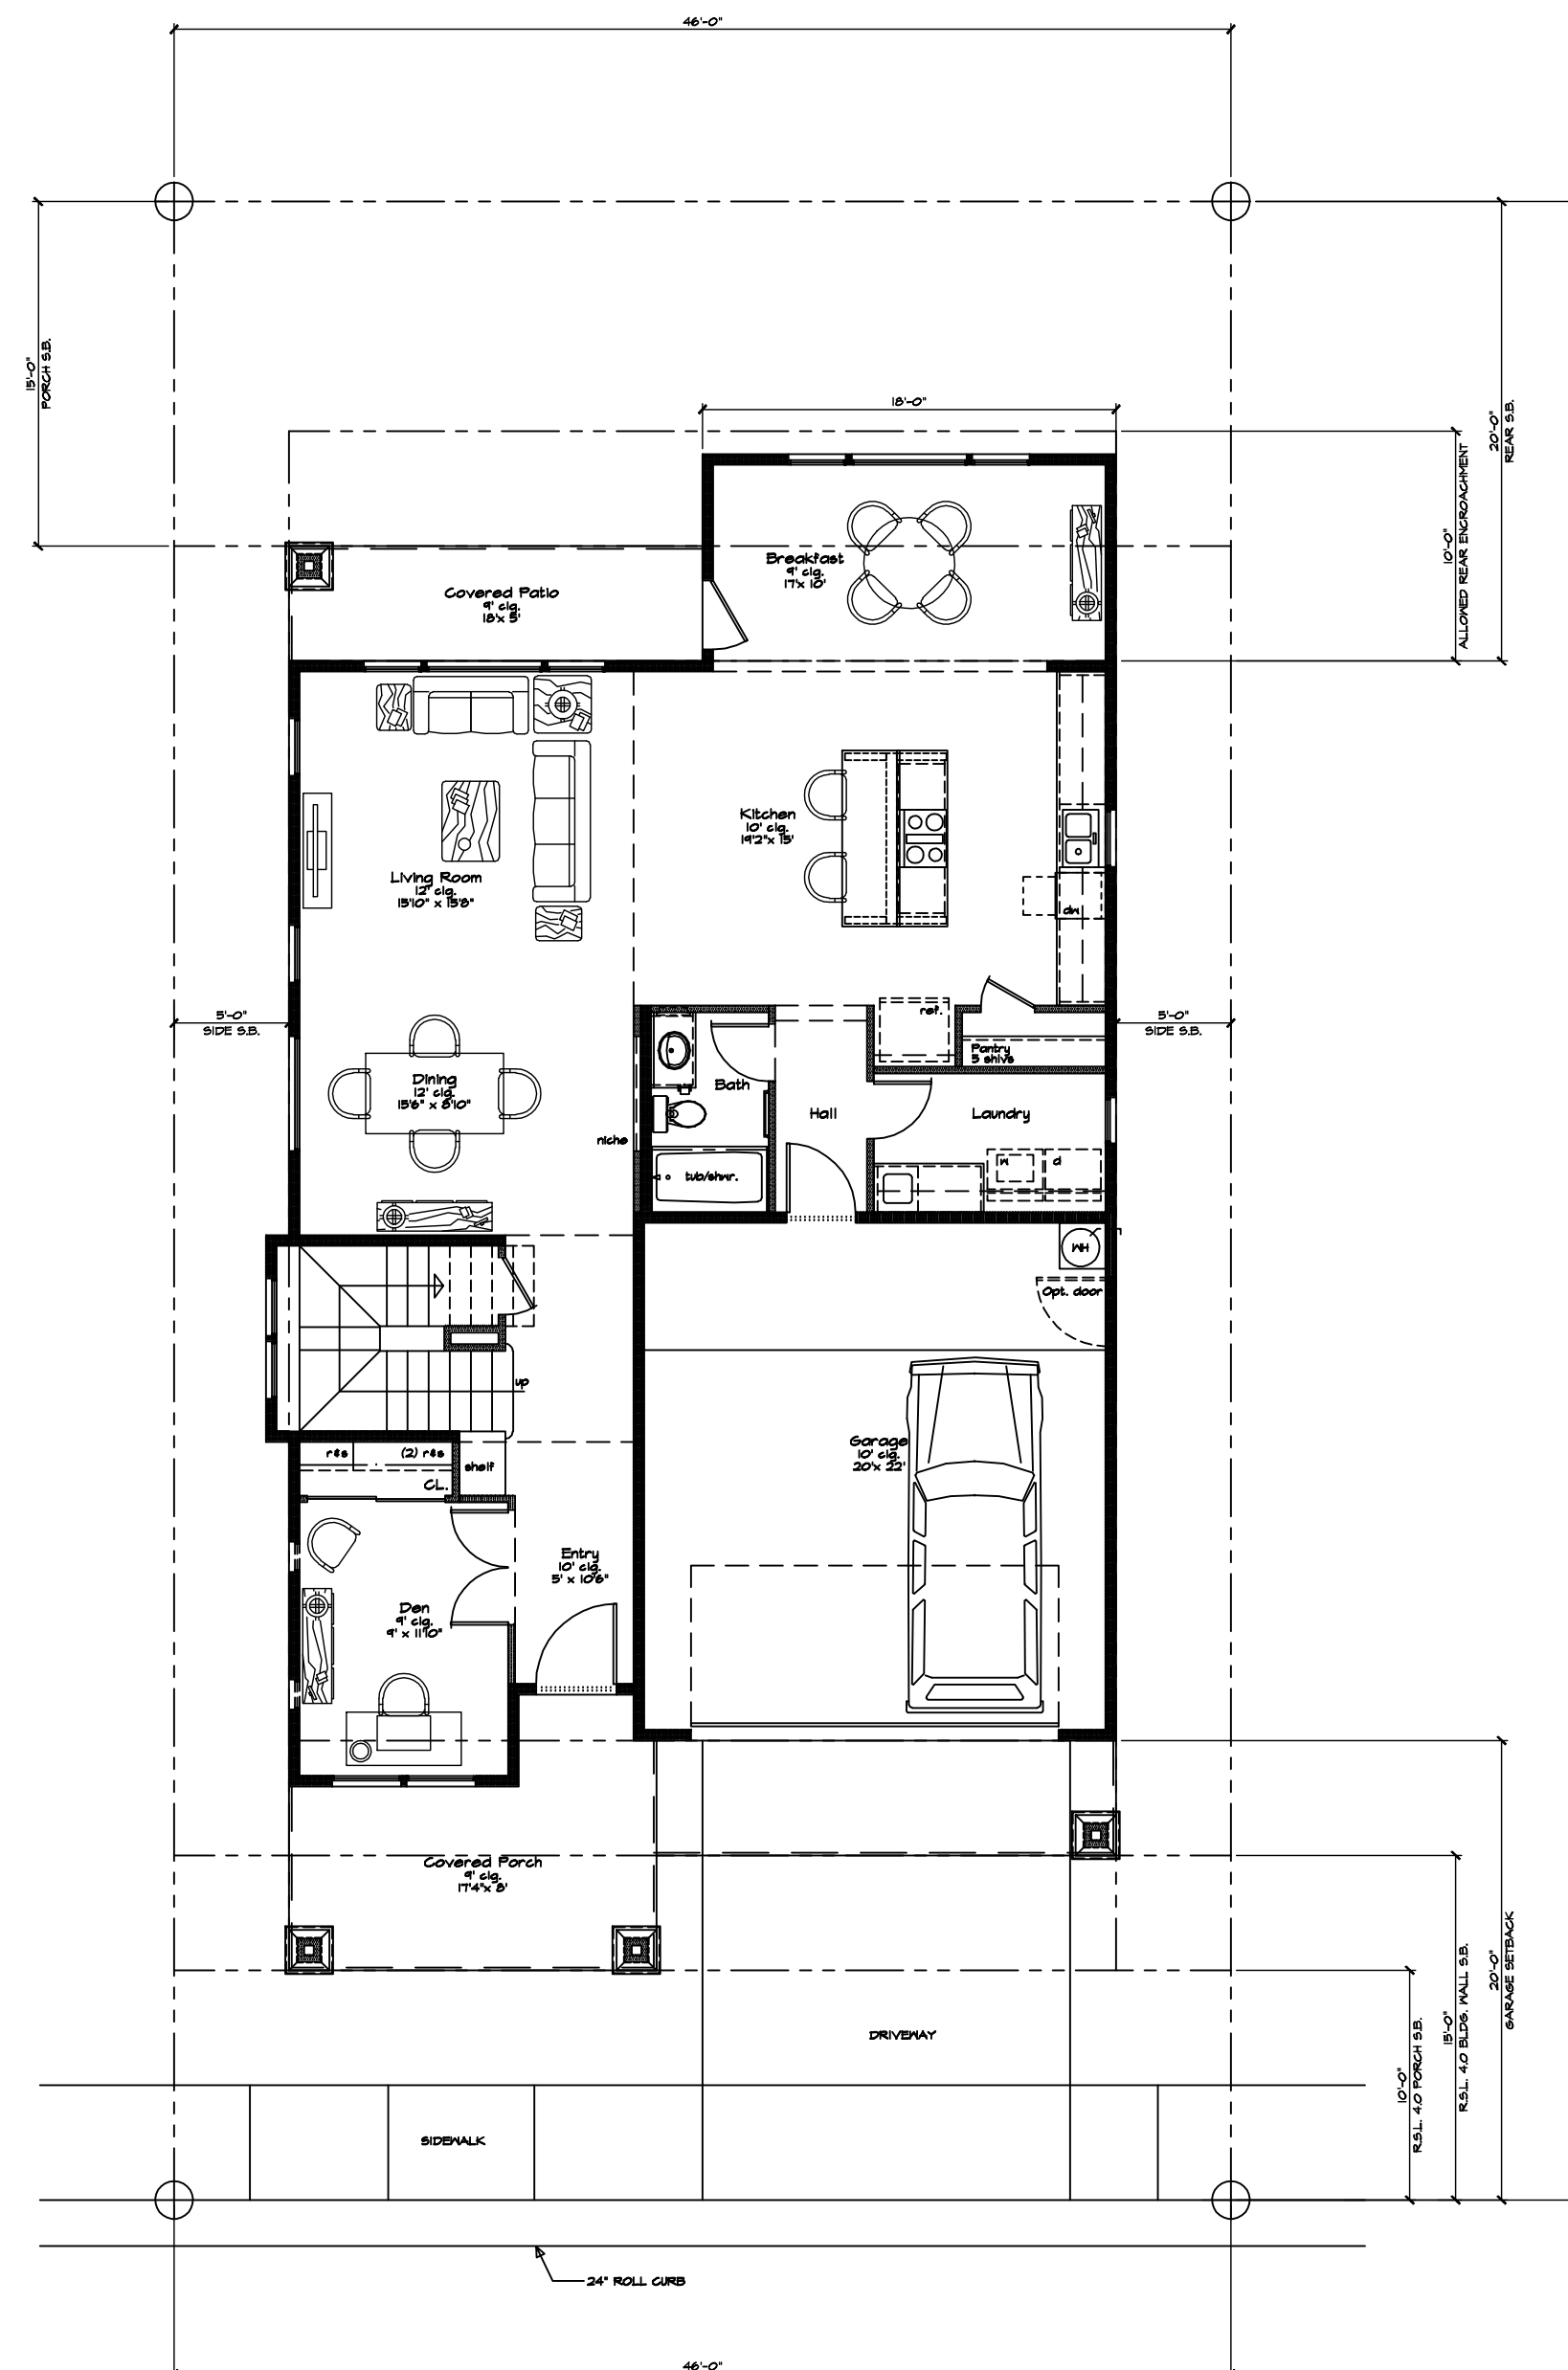


Site Plan Exhibit
Scale: 1/8"=1'-0"

MEDINA
by SRM Arizona Development
Unit 'A'
Typical 46' w. Lot Site Plan Exhibit
October 12, 2015

Home
Design Concepts
Custom Home Design Studio - Construction Management
phone: 480.797.6516
e-mail: lenaustin@live.com
Len Austin
residential designer

TYPICAL LOT AREA CALCS:	Unit 'B'
TYPICAL LOT AREA:	4,002 S.F.
BLDG. FOOTPRINT:	2,155 S.F.
LOT COVERAGE:	53.8%
GROUND FLOOR LIVABLE AREAS	1,282 S.F.
GARAGE and STORAGE AREAS	463 S.F.
COVERED AREAS (PORCH & ENTRY)	410 S.F.
TOTAL BLDG. LOT COVERAGE	2,155 S.F.

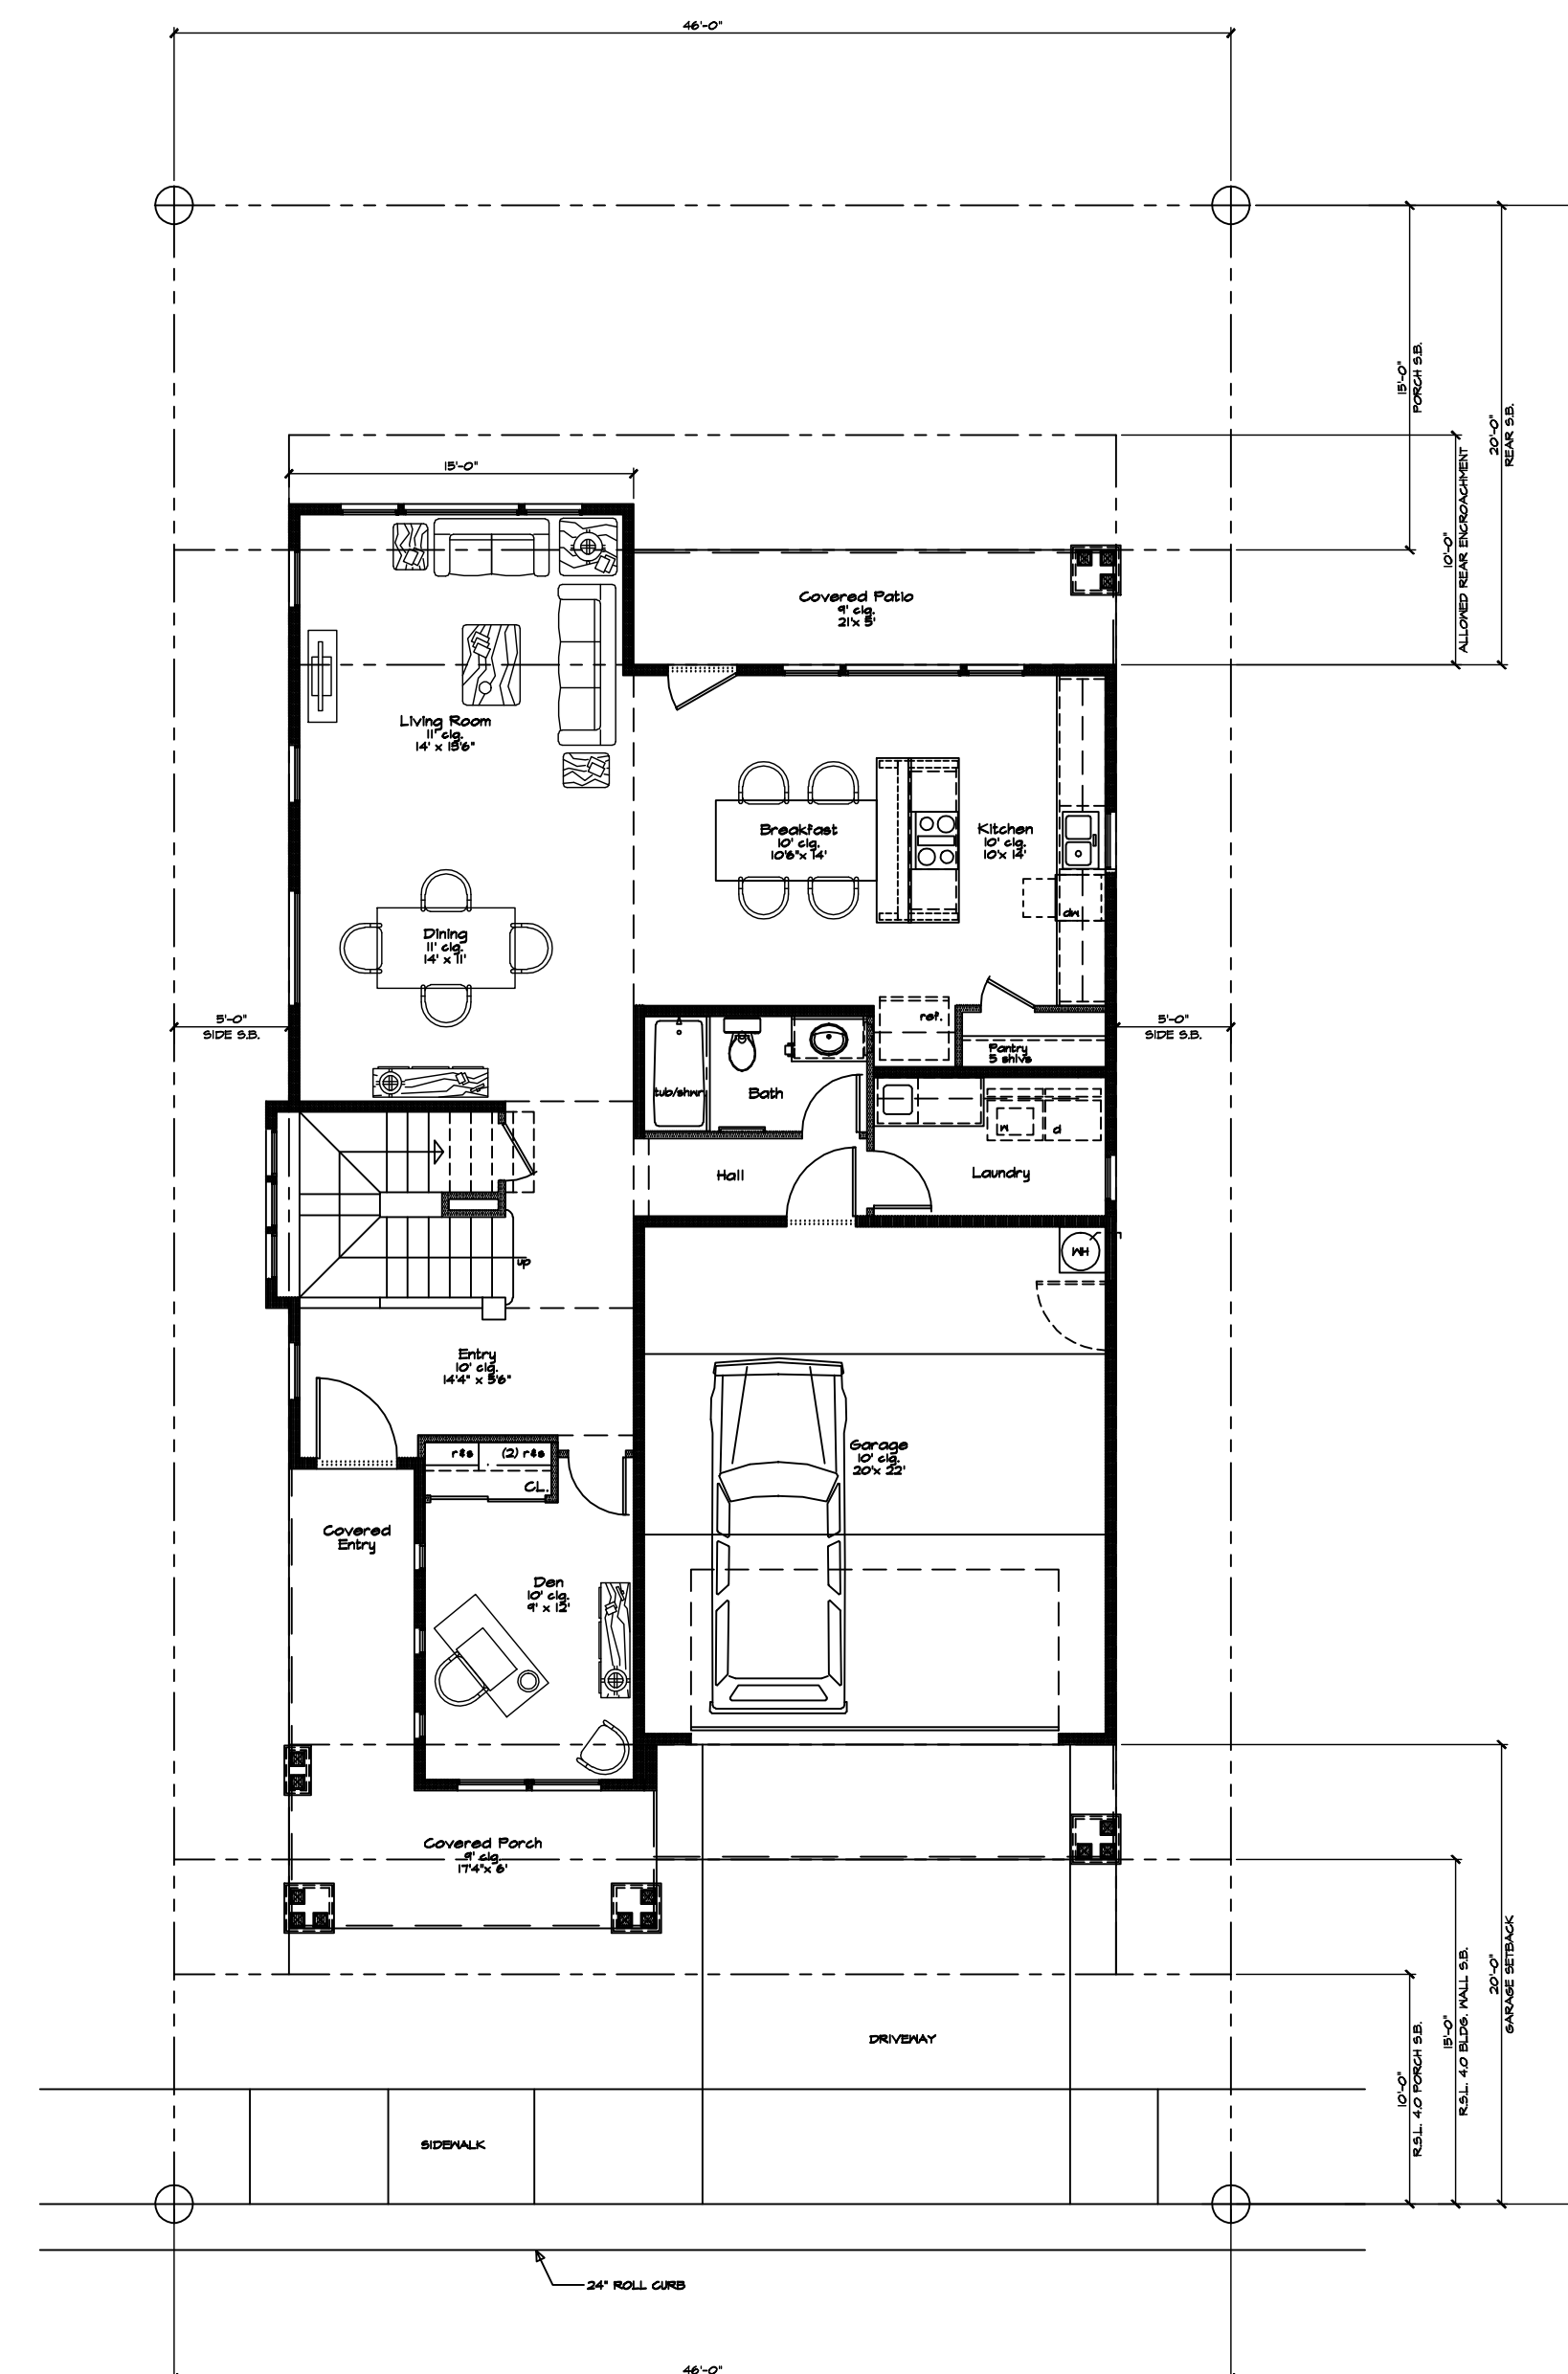

Site Plan Exhibit
Scale: 1/8"=1'-0"

MEDINA
by SRM Arizona Development
Unit 'B'
Typical 46' w. Lot Site Plan Exhibit
October 12, 2015

Home
Design Concepts
Custom Home Design Studio - Construction Management
phone: 480.797.6516
e-mail: lenaustin@live.com
Len Austin
residential designer