




3 PROPOSED BUILDING - SOUTH ELEVATION

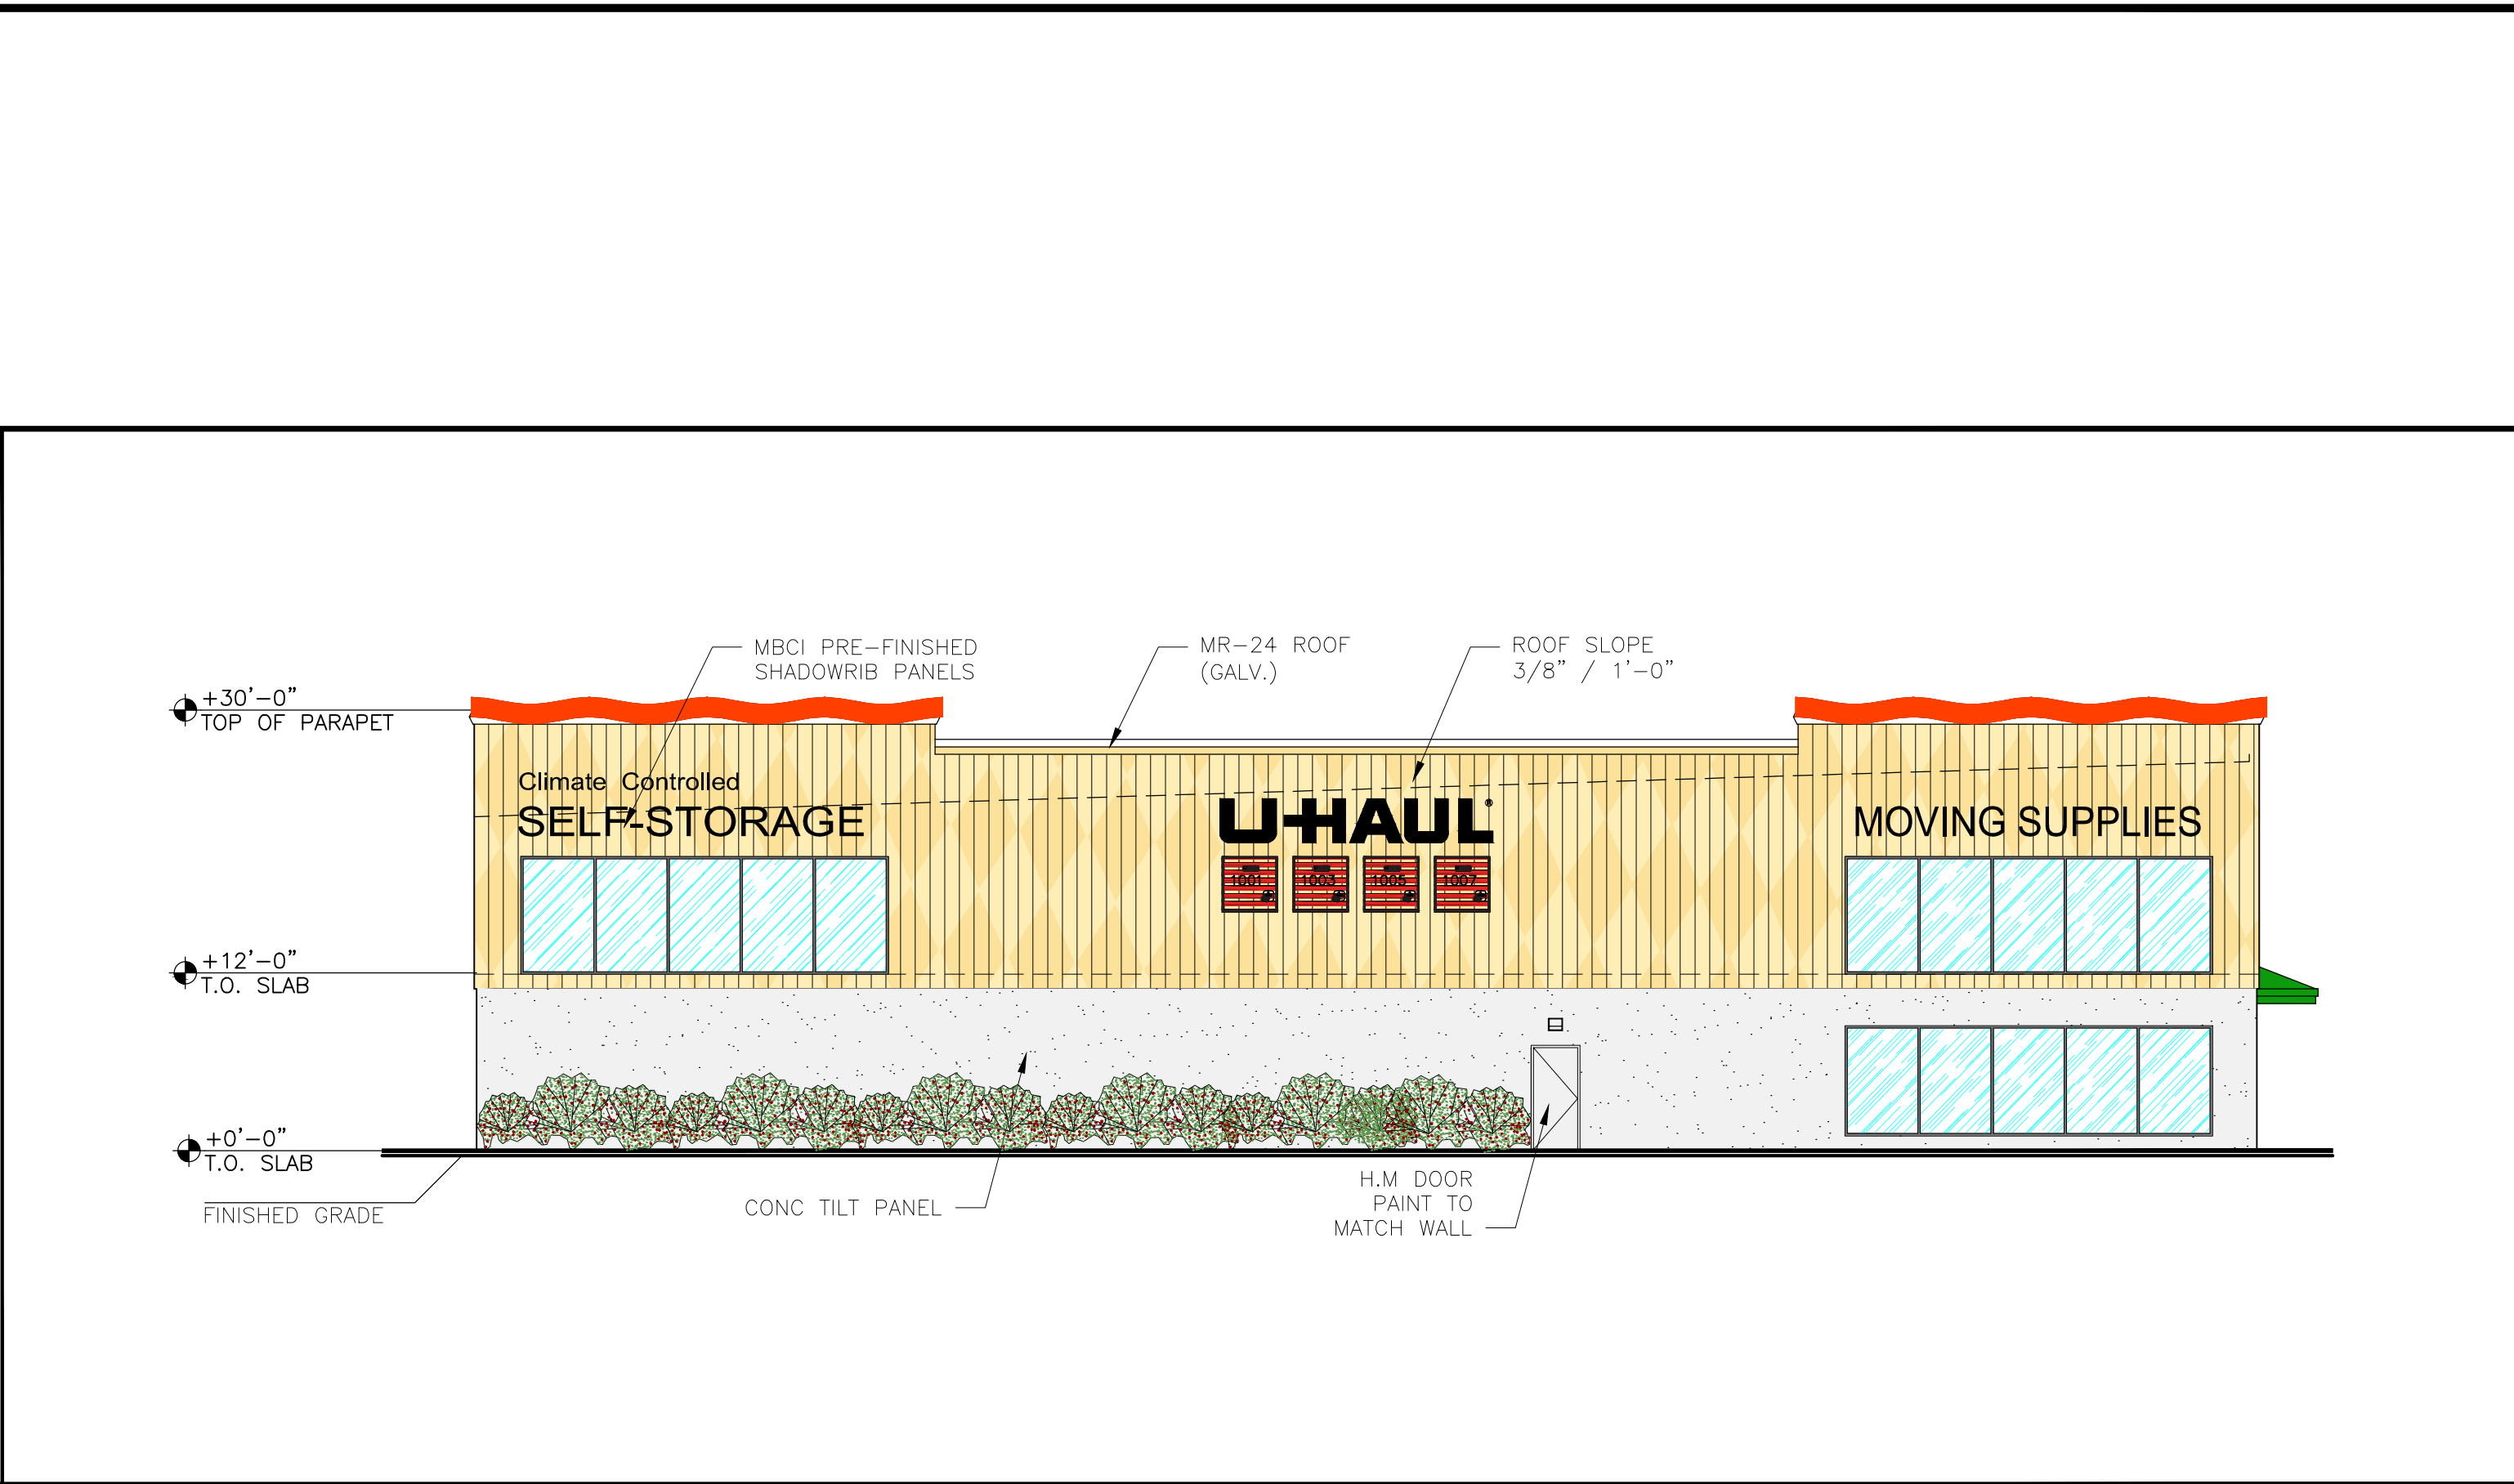

4 PROPOSED BUILDING - NORTH ELEVATION

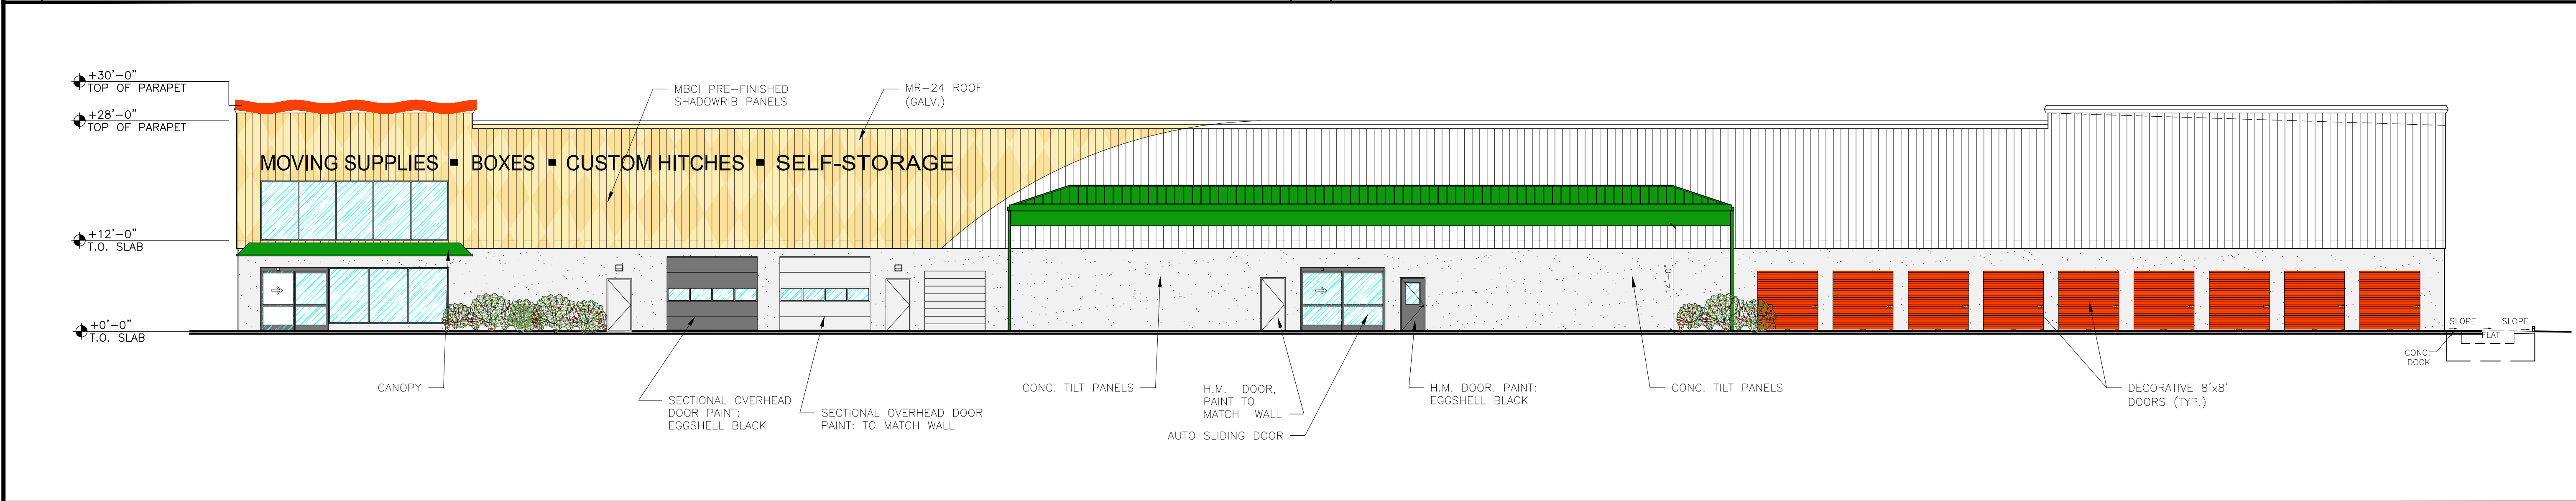

2 PROPOSED BUILDING - WEST ELEVATION

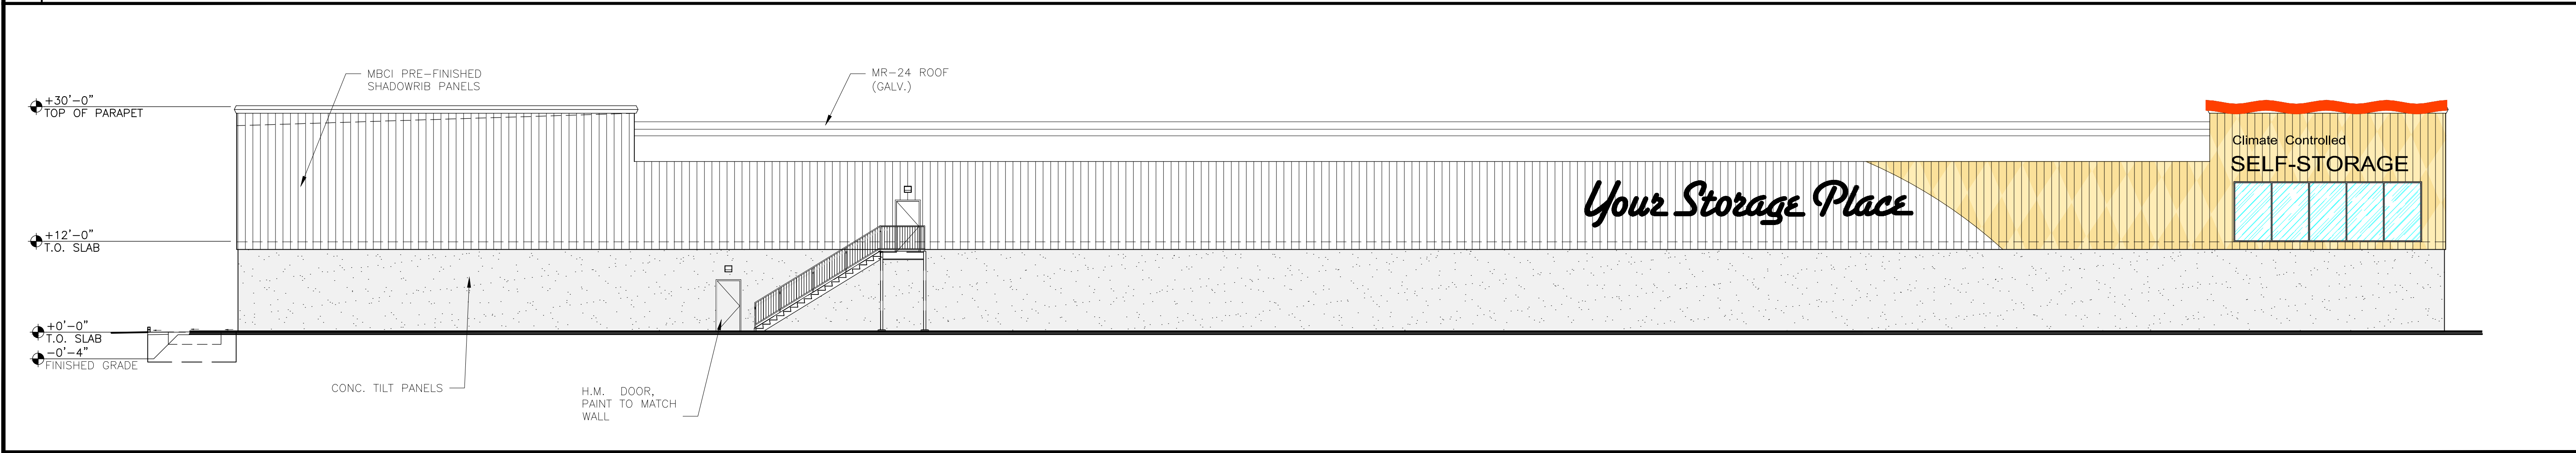

1 PROPOSED BUILDING - EAST ELEVATION

GENERAL NOTES:

REVISIONS:

NO.	DATE	INITIALS	NOTES
1	08/19/15		revisions per City Pre-app comments
2	10-12-15	ZL	City Preliminary Plan review
3			
4			
5			
6			
7			
8			

PROFESSIONAL SEAL:

PRELIMINARY DOCUMENTS;
NOT FOR CONSTRUCTION;
FOR INFORMATION ONLY.

ARCHITECT LOGO:

AMERCO
REAL ESTATE COMPANY

CONSTRUCTION DEPARTMENT
2727 NORTH CENTRAL AVENUE
PHOENIX, ARIZONA 85004
P: (602) 263-6502

SITE ADDRESS:
U-Haul of Riverview
205/255 E McKellips Rd
Mesa, AZ 85201

SHEET CONTENTS:
PROPOSED
ELEVATIONS

882066

DRAWN:	AB/IL
CHECKED:	ZL
DATE:	10/12/2015

882066A1E.DWG

© 2015 AMERCO REAL ESTATE COMPANY