




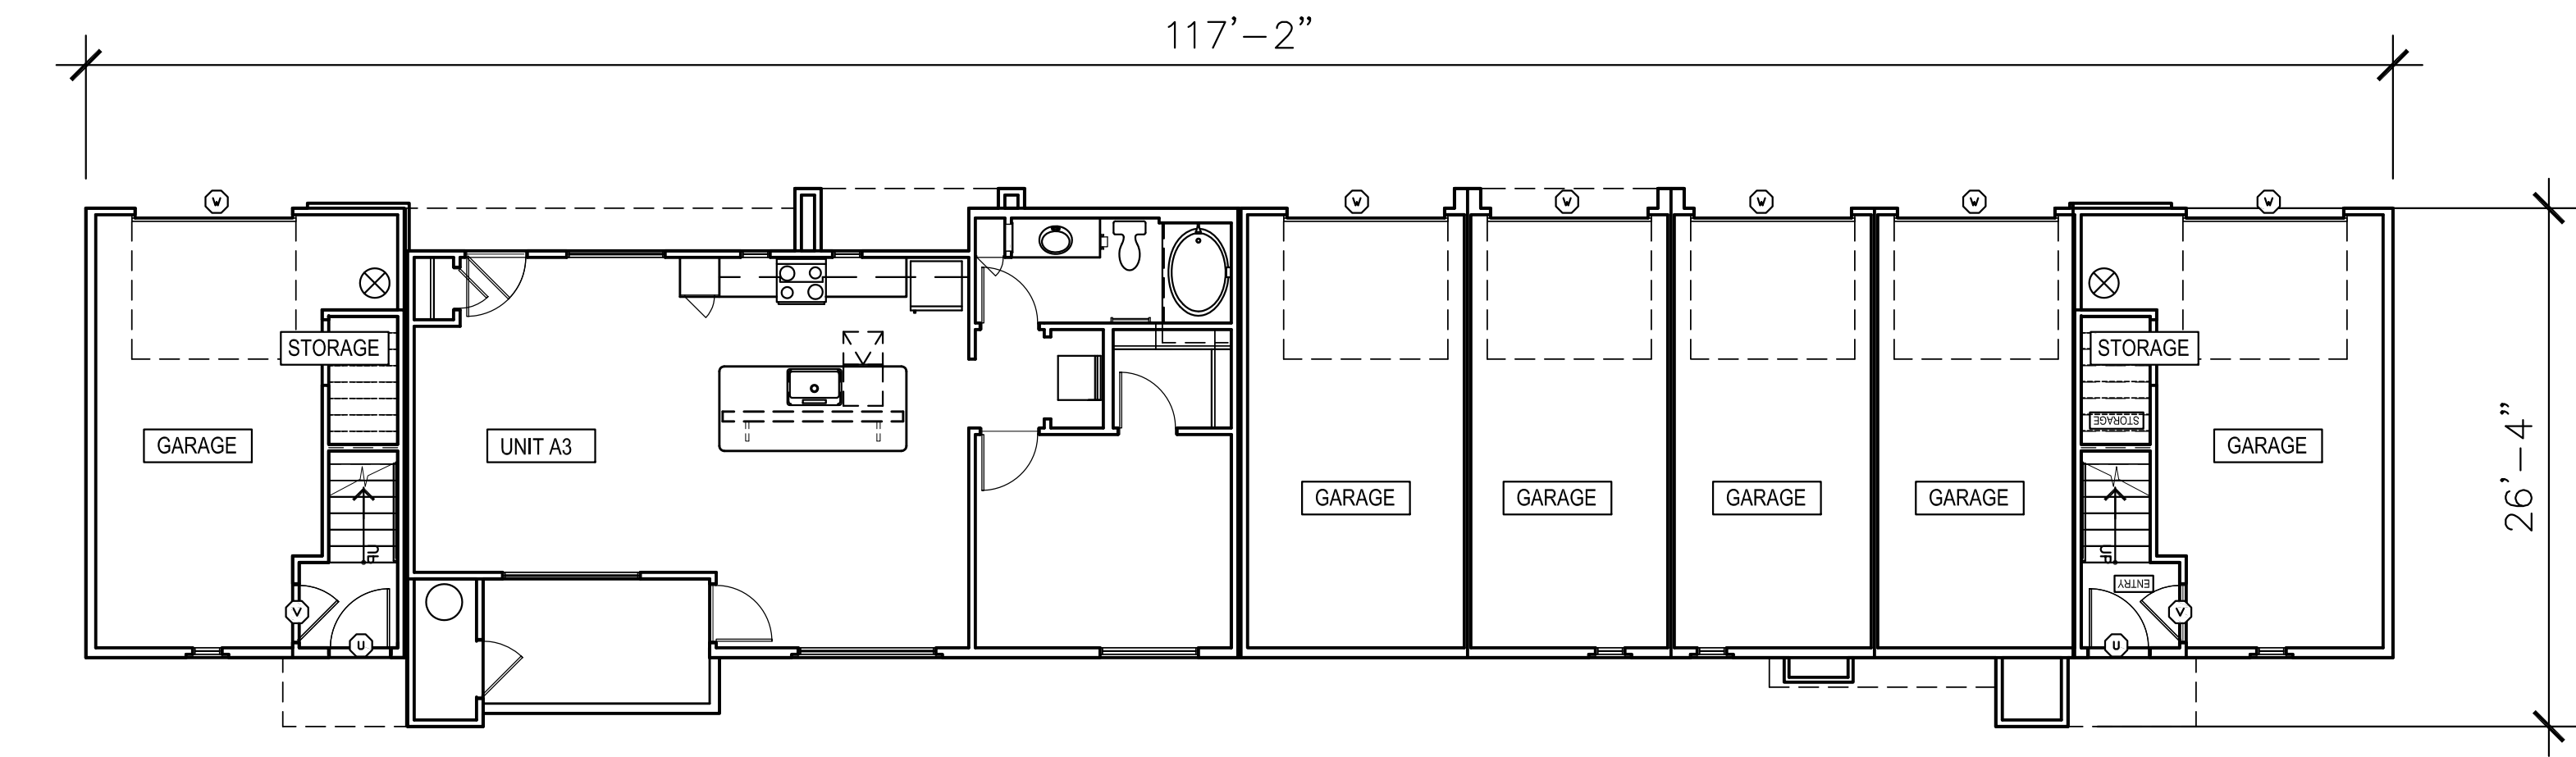

A L3 - OVERALL FIRST FLOOR PLAN

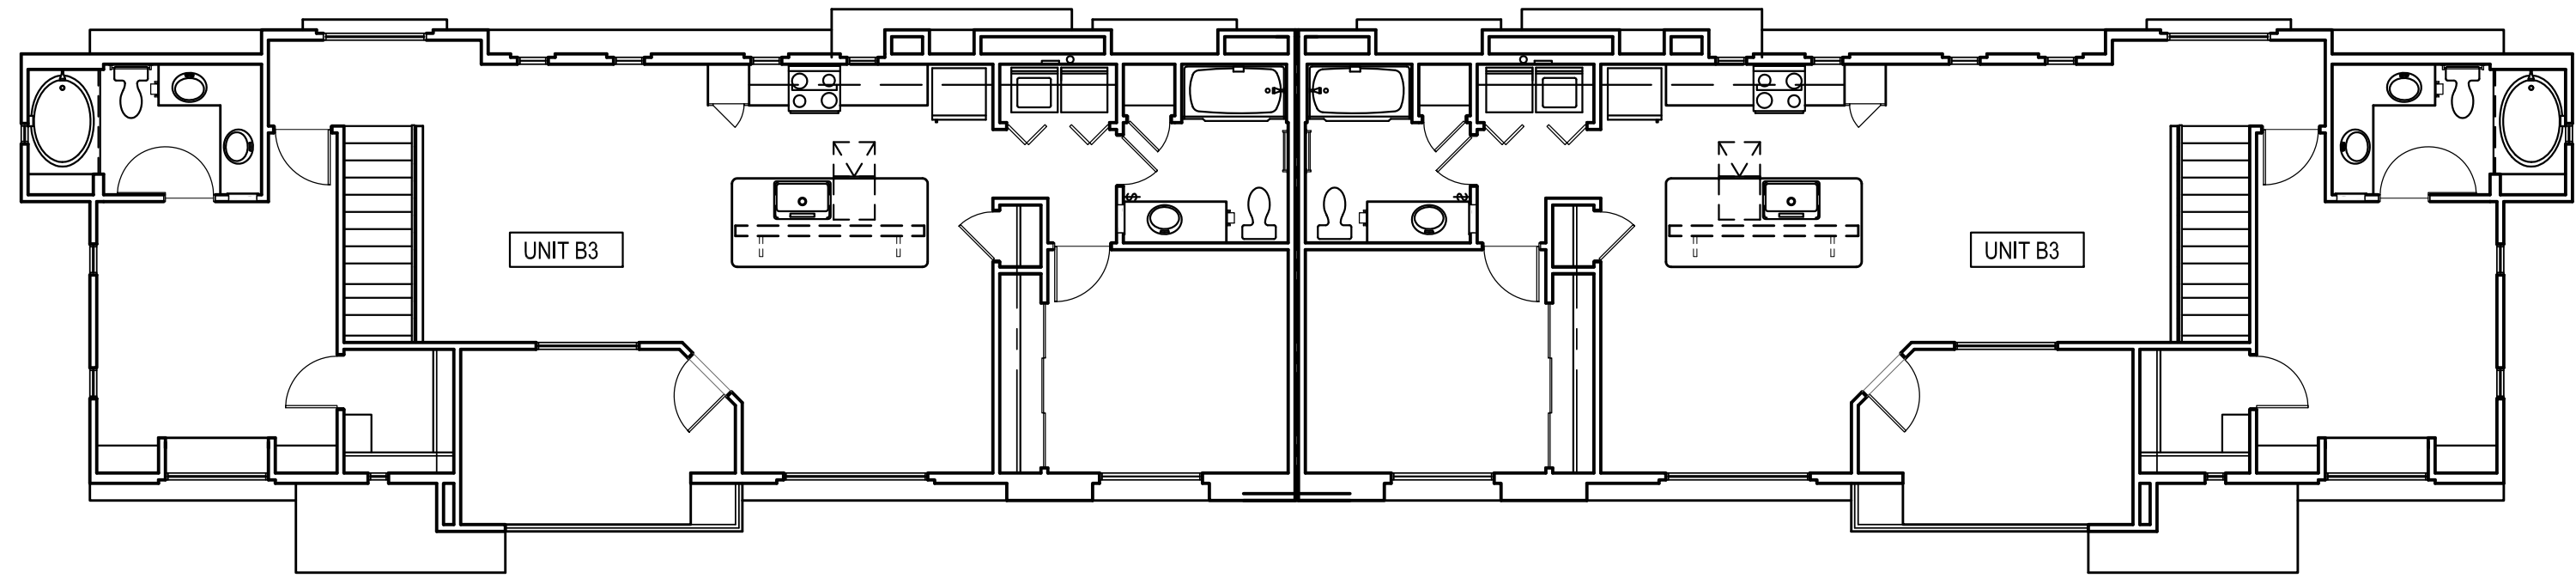


B L3 - OVERALL SECOND FLOOR PLAN

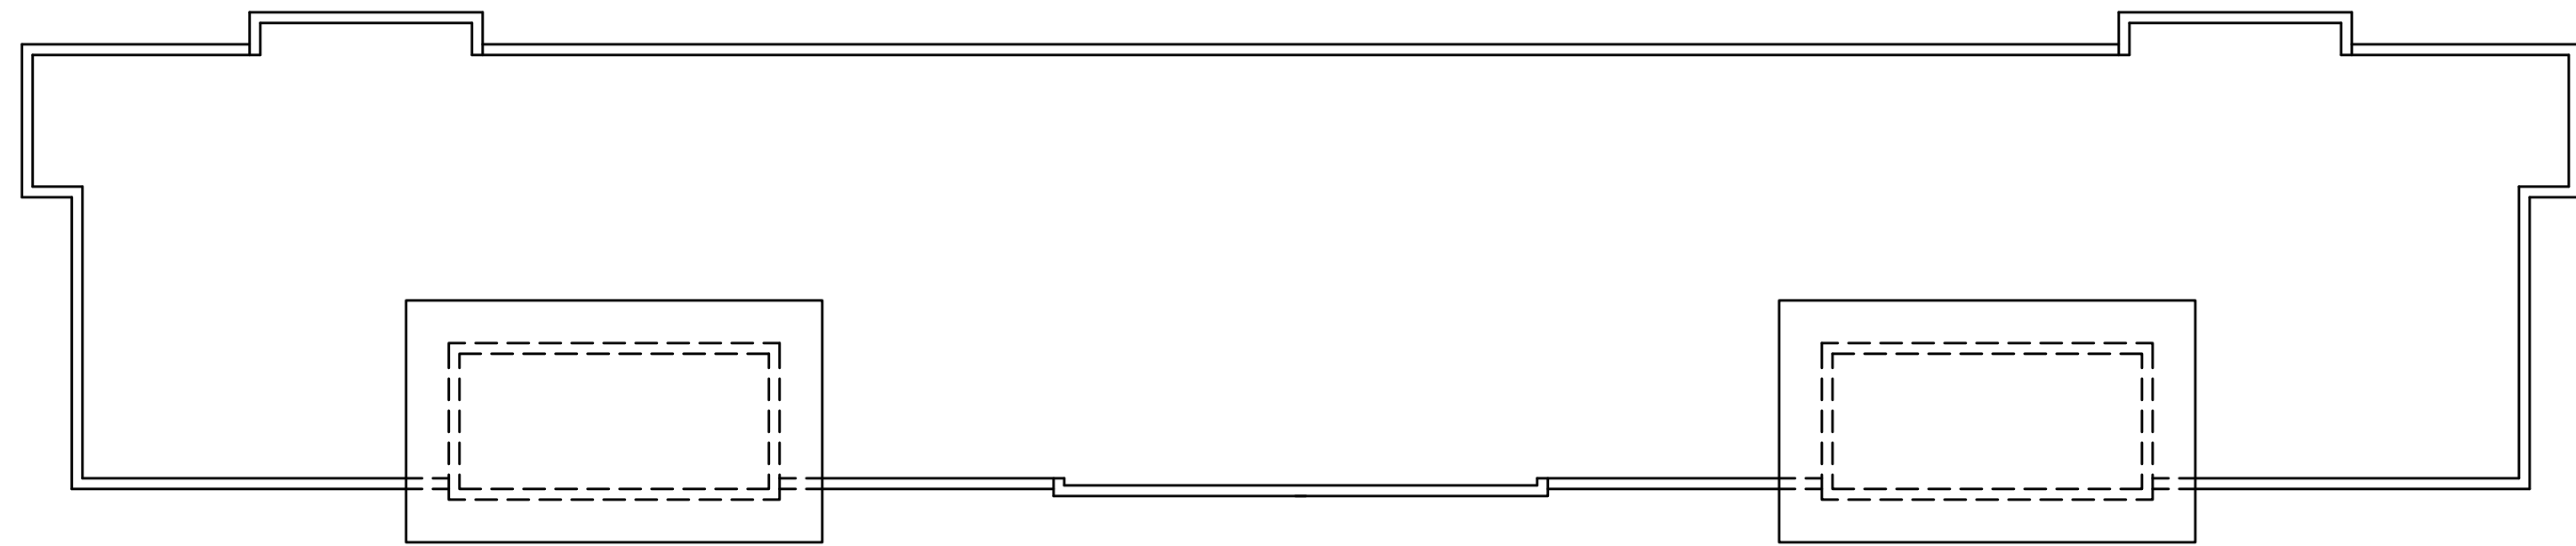

C L3 - OVERALL ROOF PLAN

BUILDING TYPE L3
FLOOR PLANS & ROOF PLAN

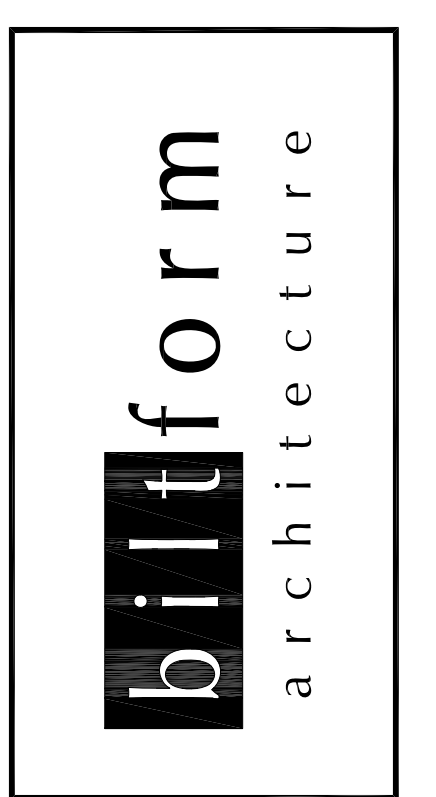

biltform architecture
group of
companies, llc.
11460 north cave creek road, suite 11
phoenix, arizona 85020
Phone 602.285.9200 Fax 602.285.9229

PRELIMINARY
NOT FOR
CONSTRUCTION

EXPIRES 09/30/2016

DESIGN REVIEW
RESUBMITTAL
03-01-16

Aviva (HTG Mesa)
West of the Santan Freeway on Baseline Road
Mesa, Arizona
HTG Mesa, LLC
3225 Aviation Avenue Suite 602 Coconut Grove, FL 33133

REVISIONS:	
△	-
△	-
△	-
△	-
JOB NO: 13-030	
DATE: 01/26/2016	
SCALE: 1/8" = 1'-0"	
SHEET NO:	

A8.1.0