



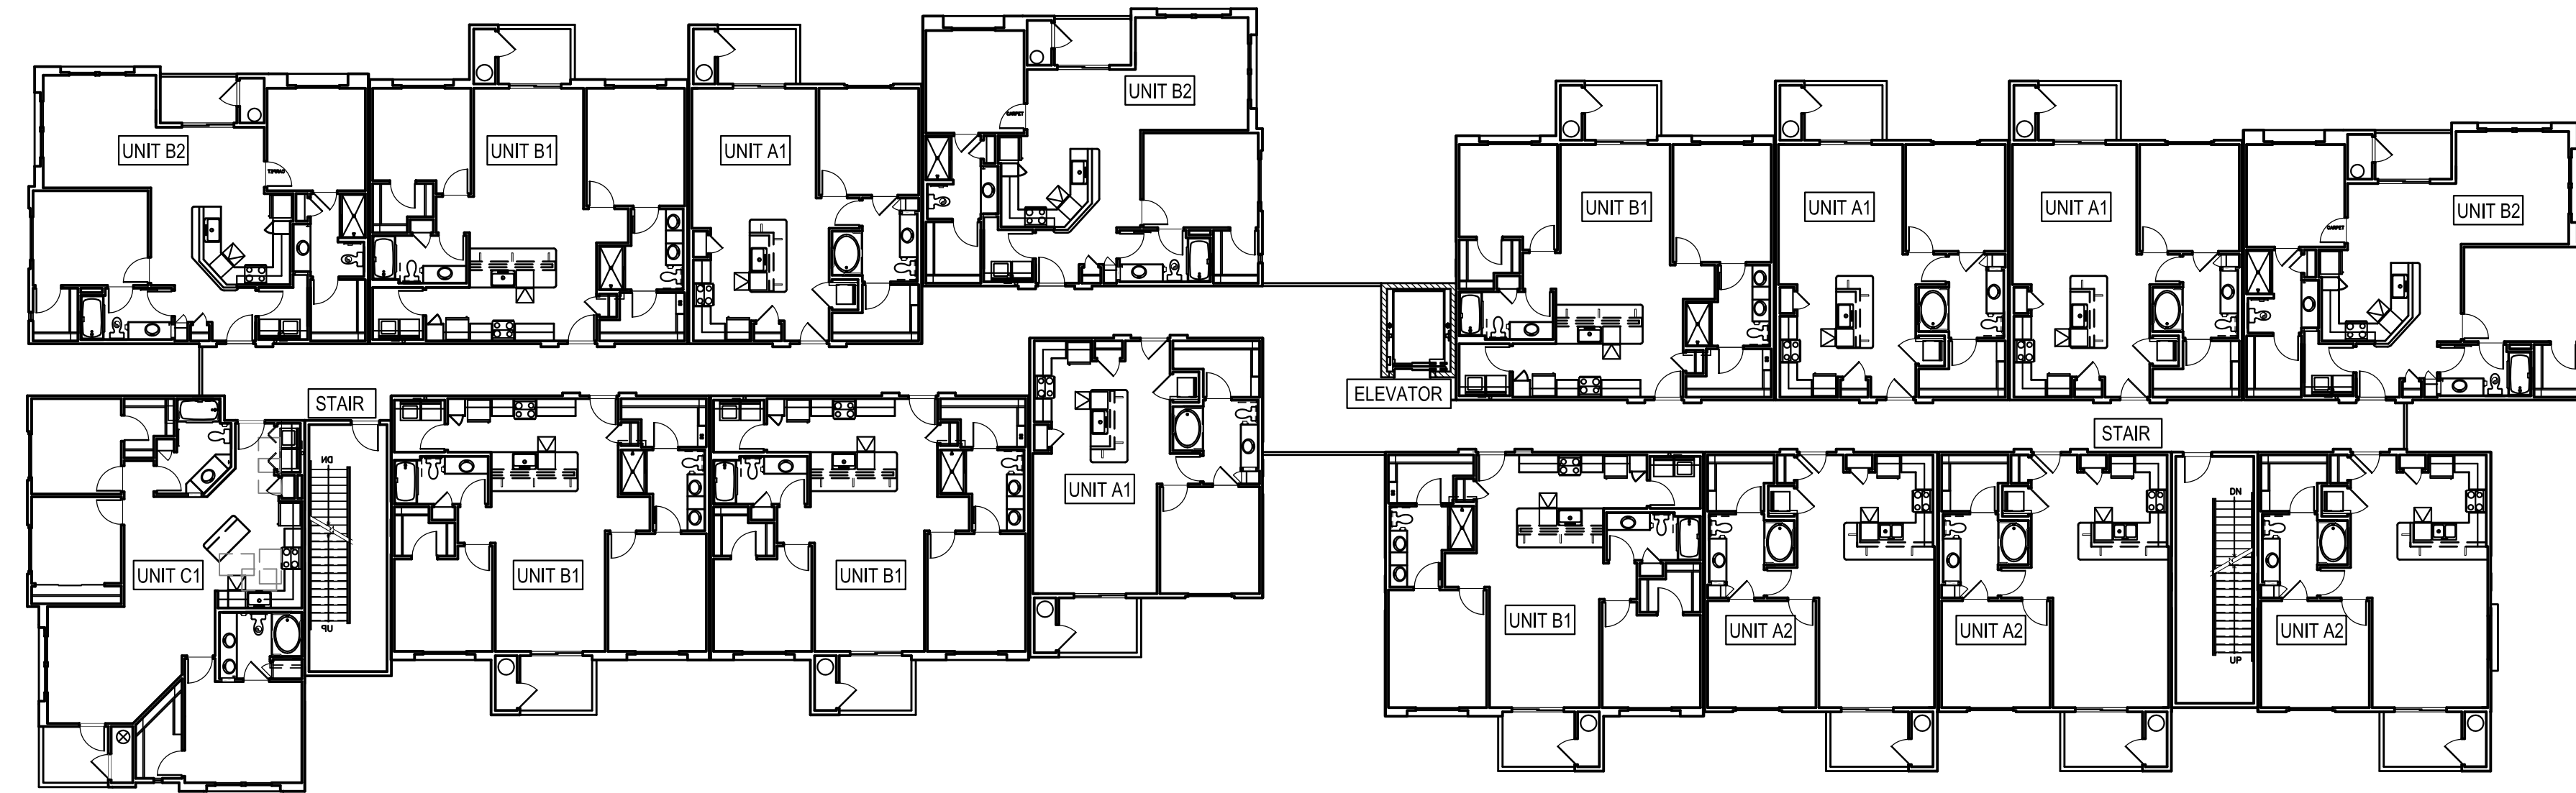

C BLDG. 2 - OVERALL THIRD FLOOR PLAN

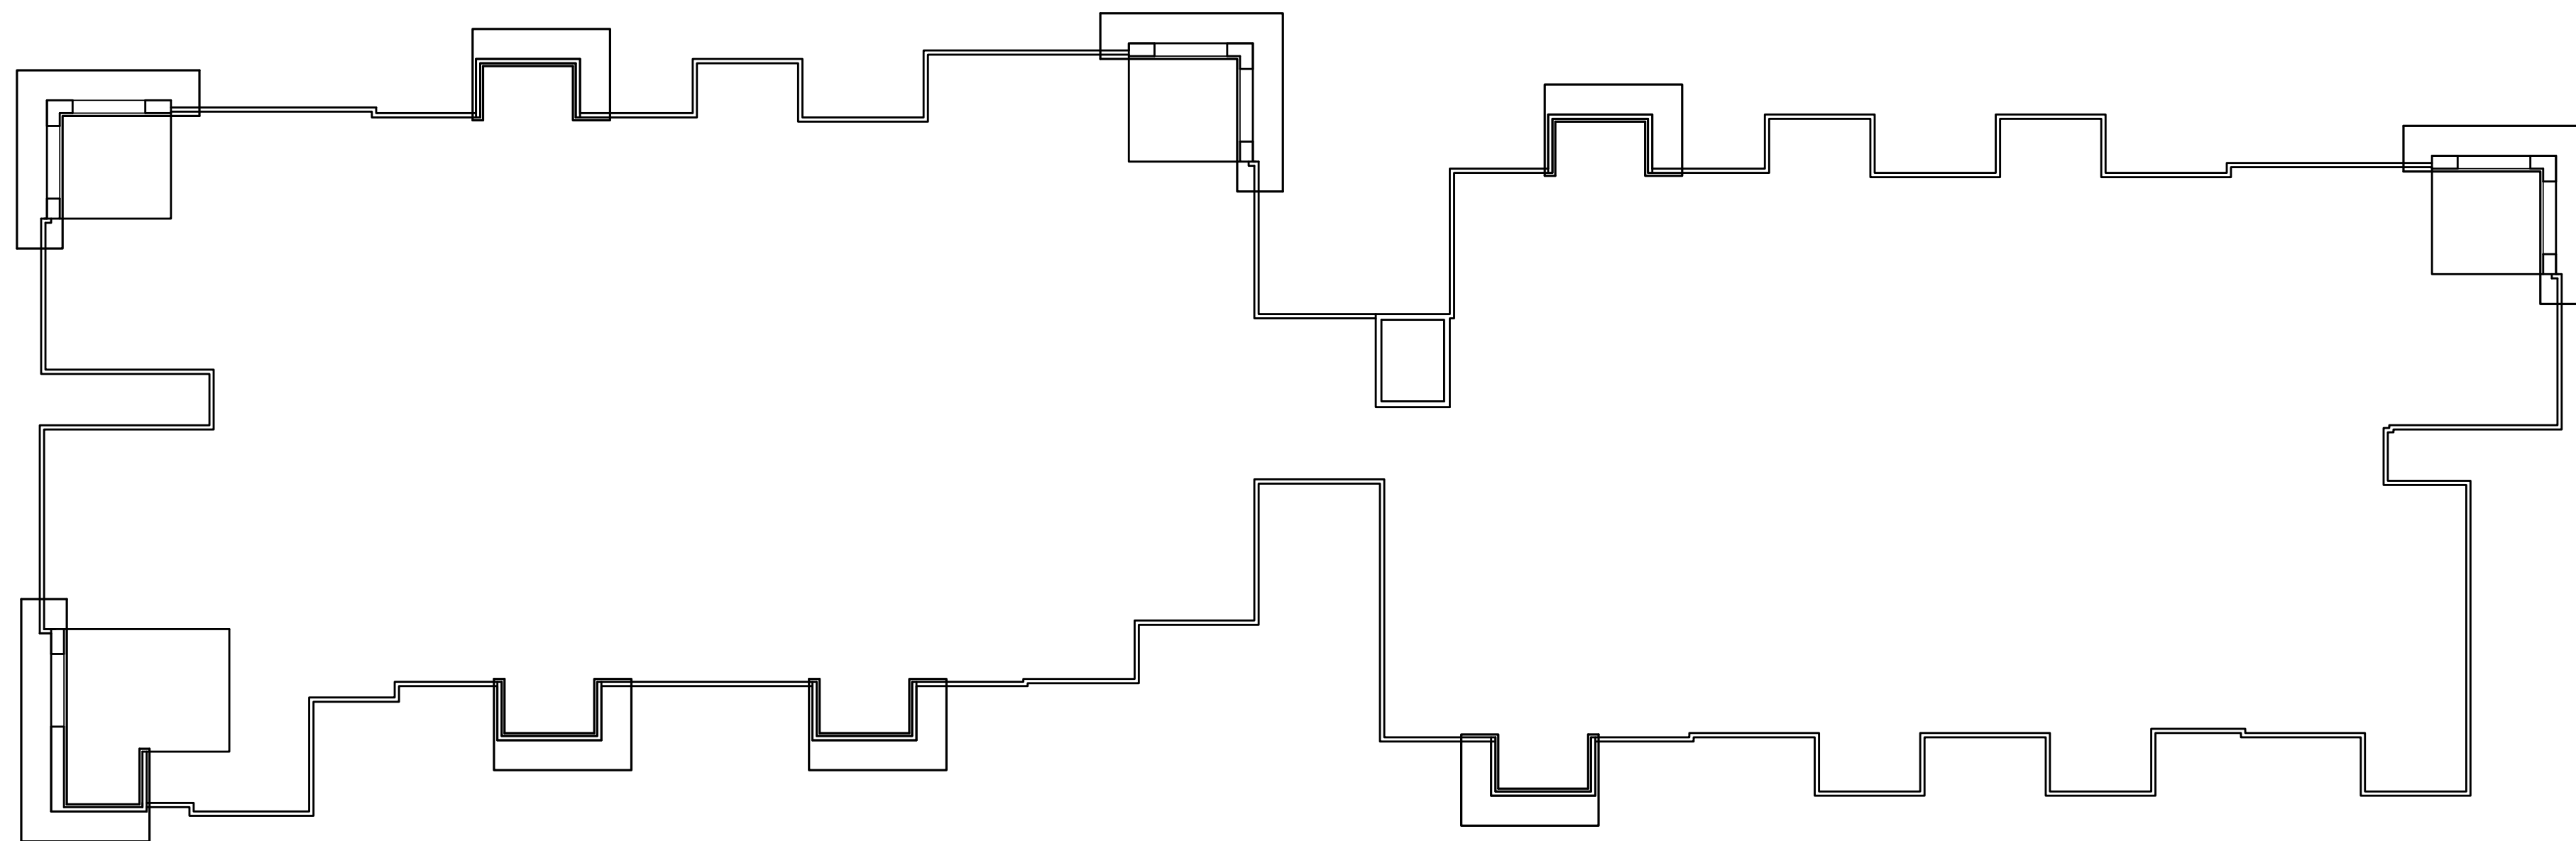

D BLDG. 2 - OVERALL ROOF PLAN

BUILDING 2 OVERALL
THIRD & ROOF PLANS

biltform
architecture

biltform architecture
group of
companies, llc.
11460 north cave creek road - suite 11
phoenix - arizona 85020
Phone 602.285.9200 Fax 602.285.9229

PRELIMINARY
NOT FOR
CONSTRUCTION

EXPIRES 09/30/2016

DESIGN REVIEW
RESUBMITTAL
03-01-16

Aviva (HTG Mesa)
West of the Santan Freeway on Baseline Road
Mesa, Arizona
HTG Mesa, LLC
3225 Aviation Avenue Suite 602 Coconut Grove, FL 33133

REVISIONS:

△ -
△ -
△ -
△ -

JOB NO: 13-030
DATE: 01/26/2016
SCALE: 1/16" = 1'-0"
SHEET NO:

A4.2.0