




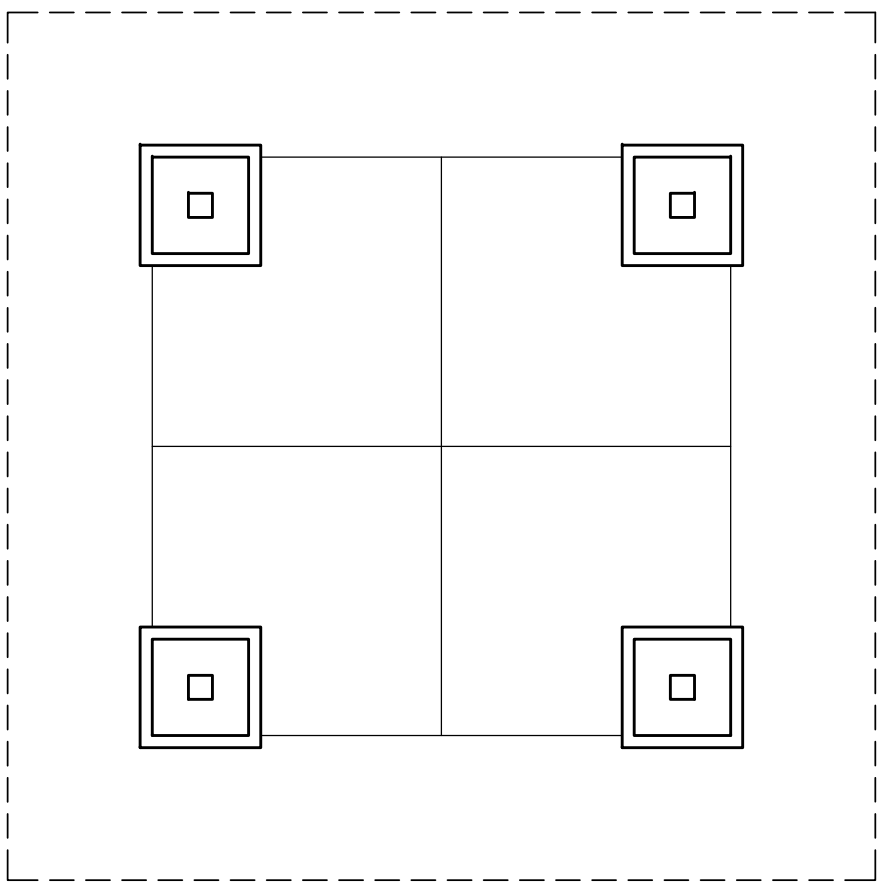


A FLOOR PLAN

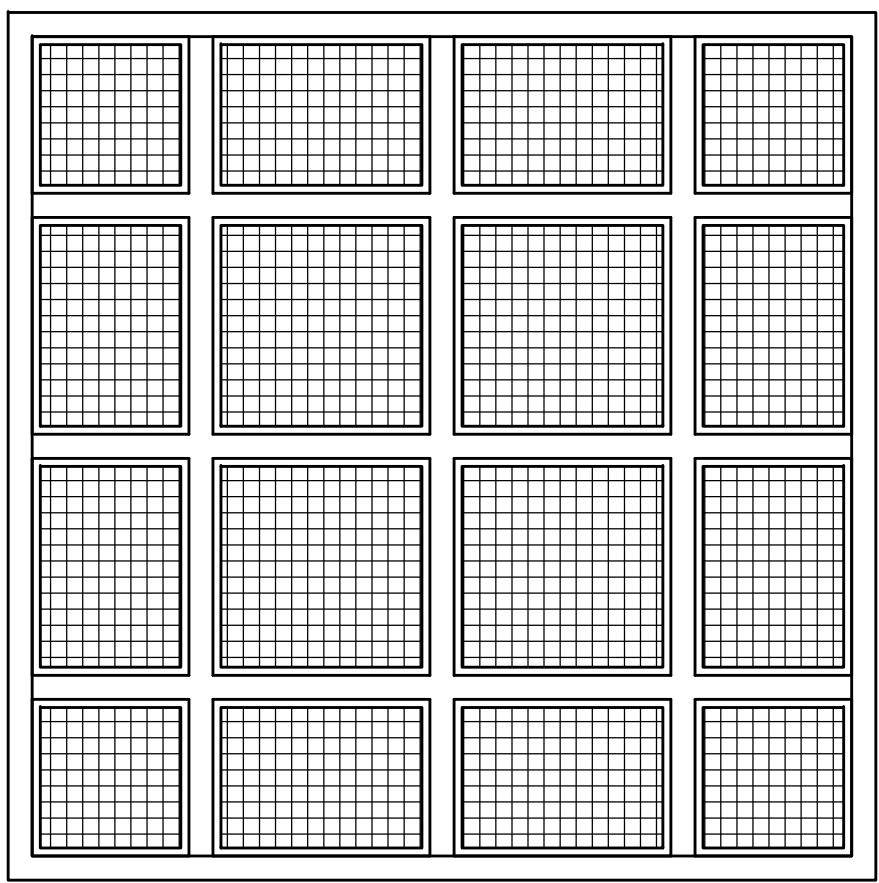


B ROOF PLAN

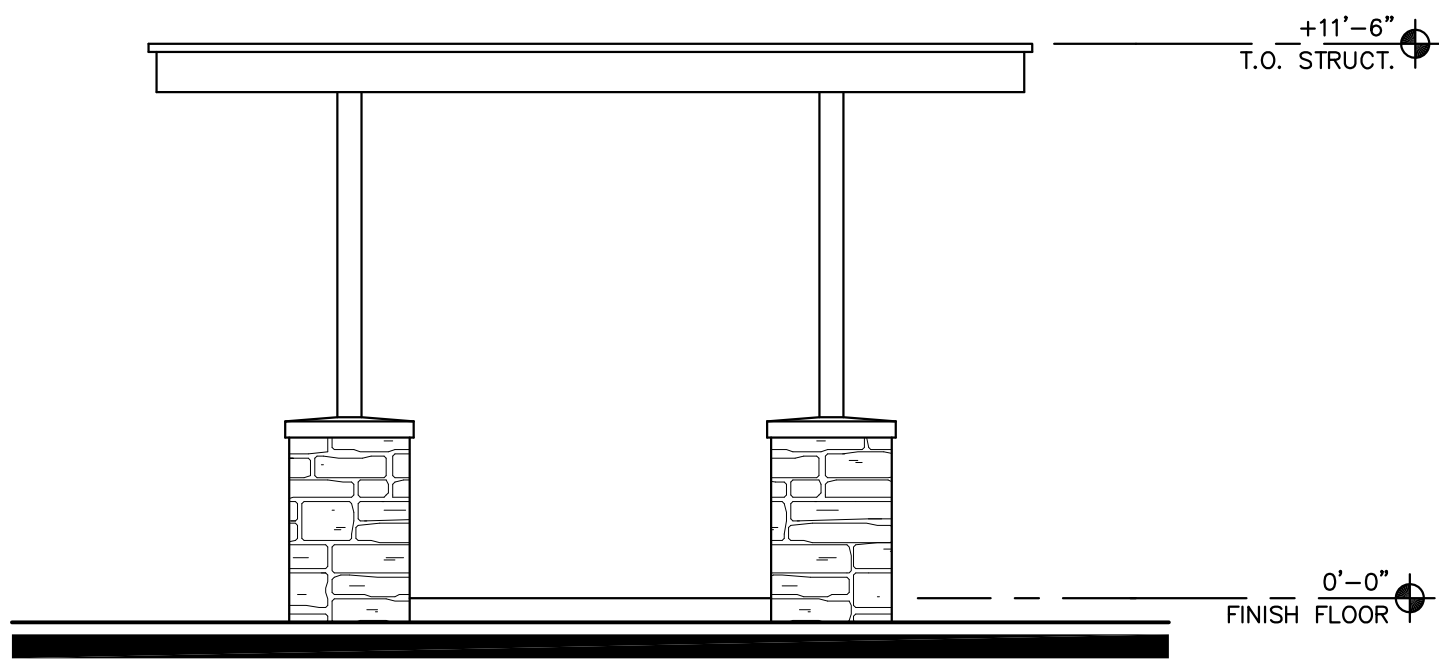


C TYPICAL ELEVATION

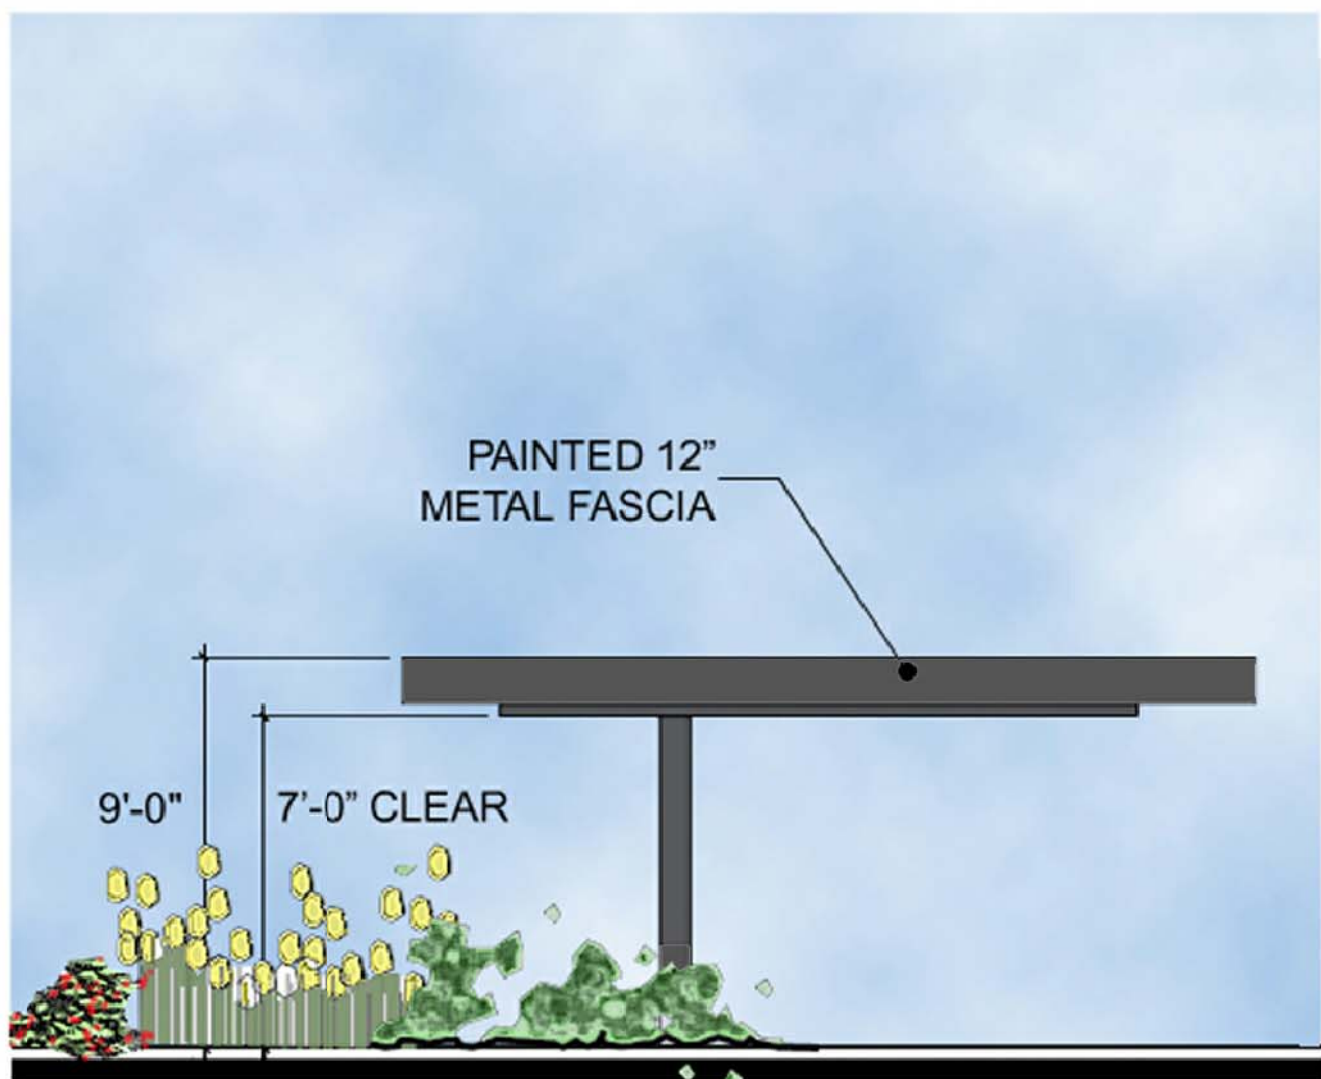

E CARPORT ELEVATION-COLOR

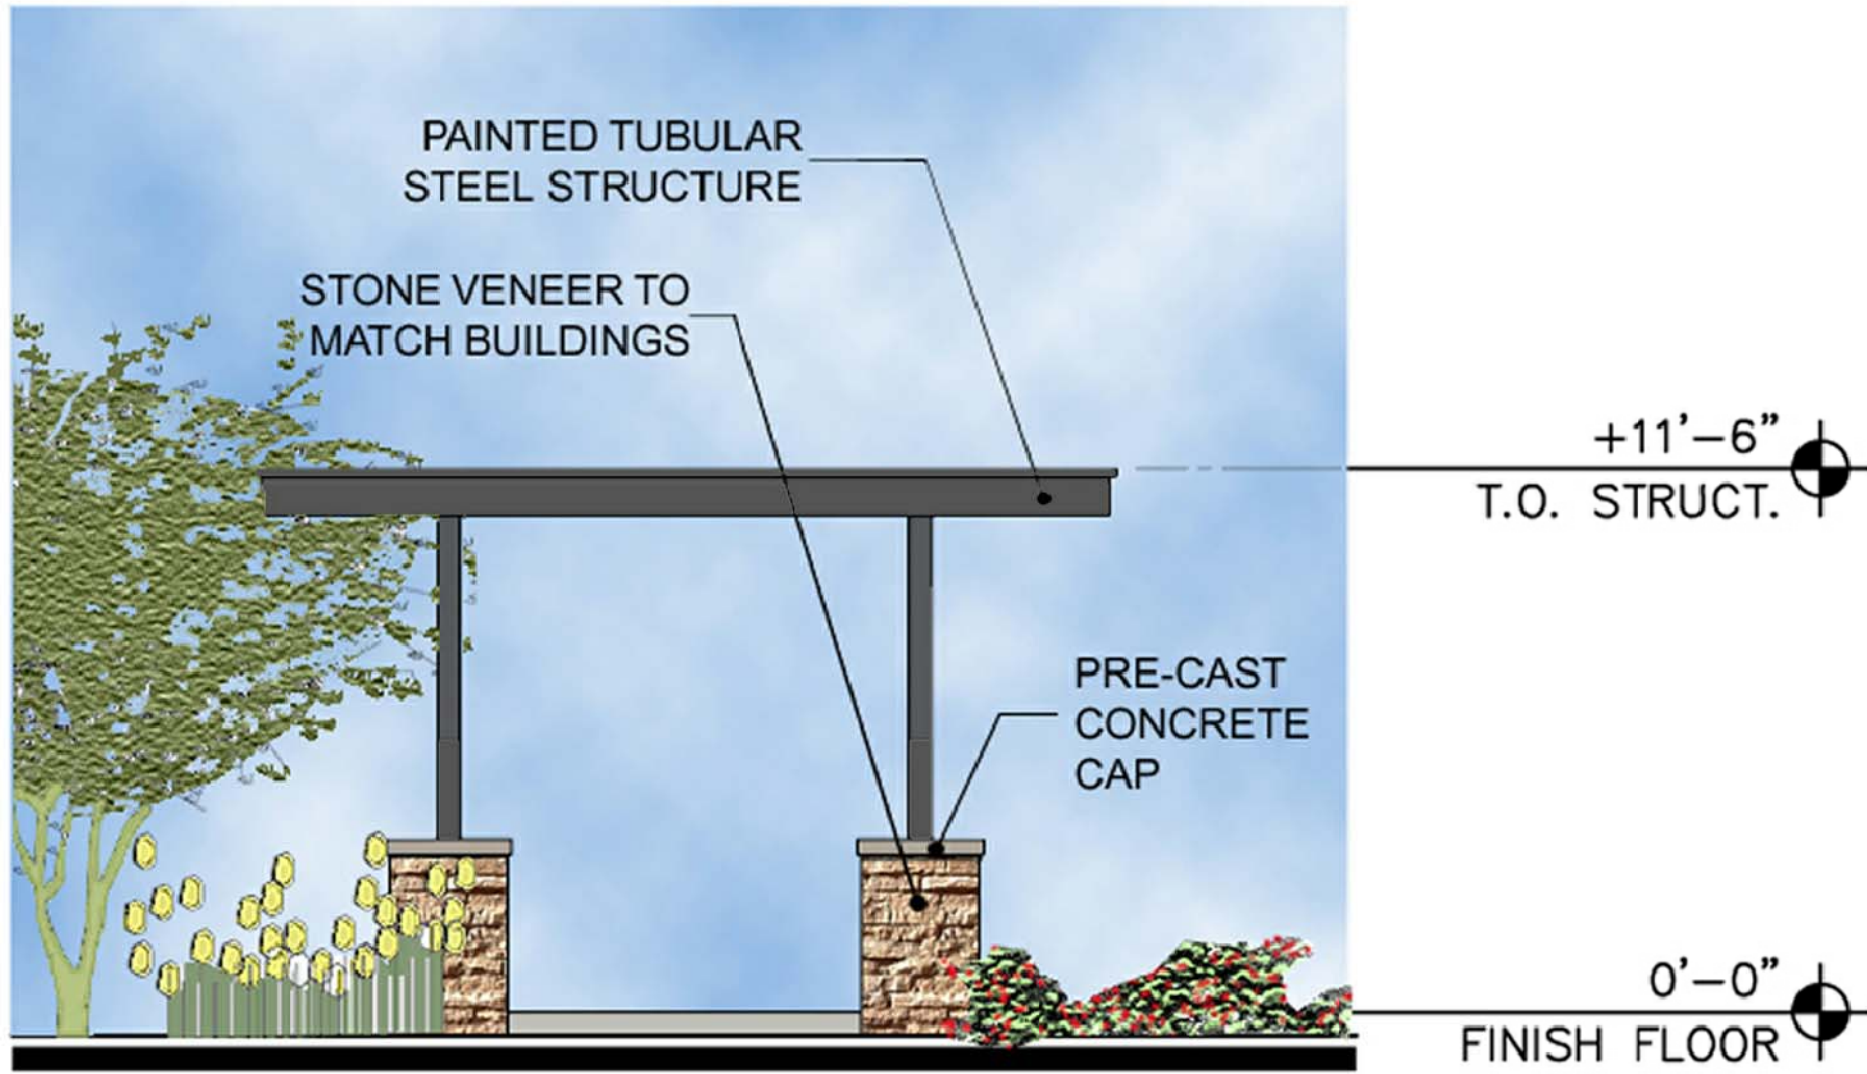

D RAMADA ELEVATION-COLOR

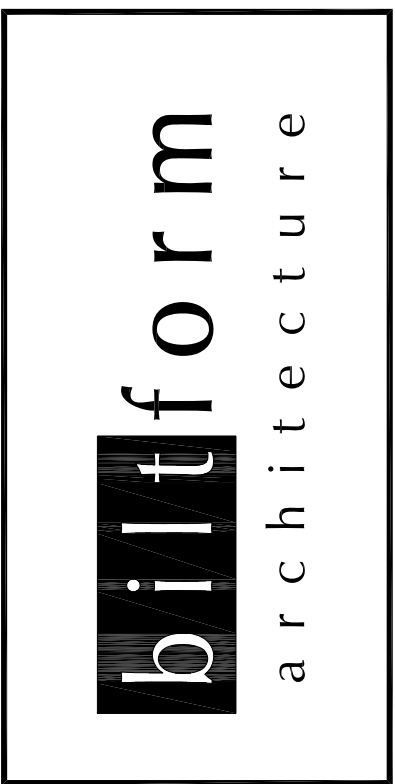

biltform architecture
group of
companies, llc.
11460 north cave creek road - suite 11
phoenix, arizona 85020
Phone 602.285.9200 Fax 602.285.9229

PRELIMINARY
NOT FOR
CONSTRUCTION

EXPIRES 09/30/2016

DESIGN REVIEW
RESUBMITTAL
03-01-16

Aviva (HTG Mesa)
West of the Santan Freeway on Baseline Road
Mesa, Arizona
HTG Mesa, LLC
3225 Aviation Avenue Suite 602 Coconut Grove, FL 33133

REVISIONS:

△ -
△ -
△ -
△ -

JOB NO:

13-030

DATE:

01/26/2016

SCALE:

1/4" = 1'-0"

SHEET NO:

A10.0

RAMADA PLANS AND ELEVATIONS