




PROJECT NARRATIVE

PROJECT DATA

PARKING CALCULATIONS

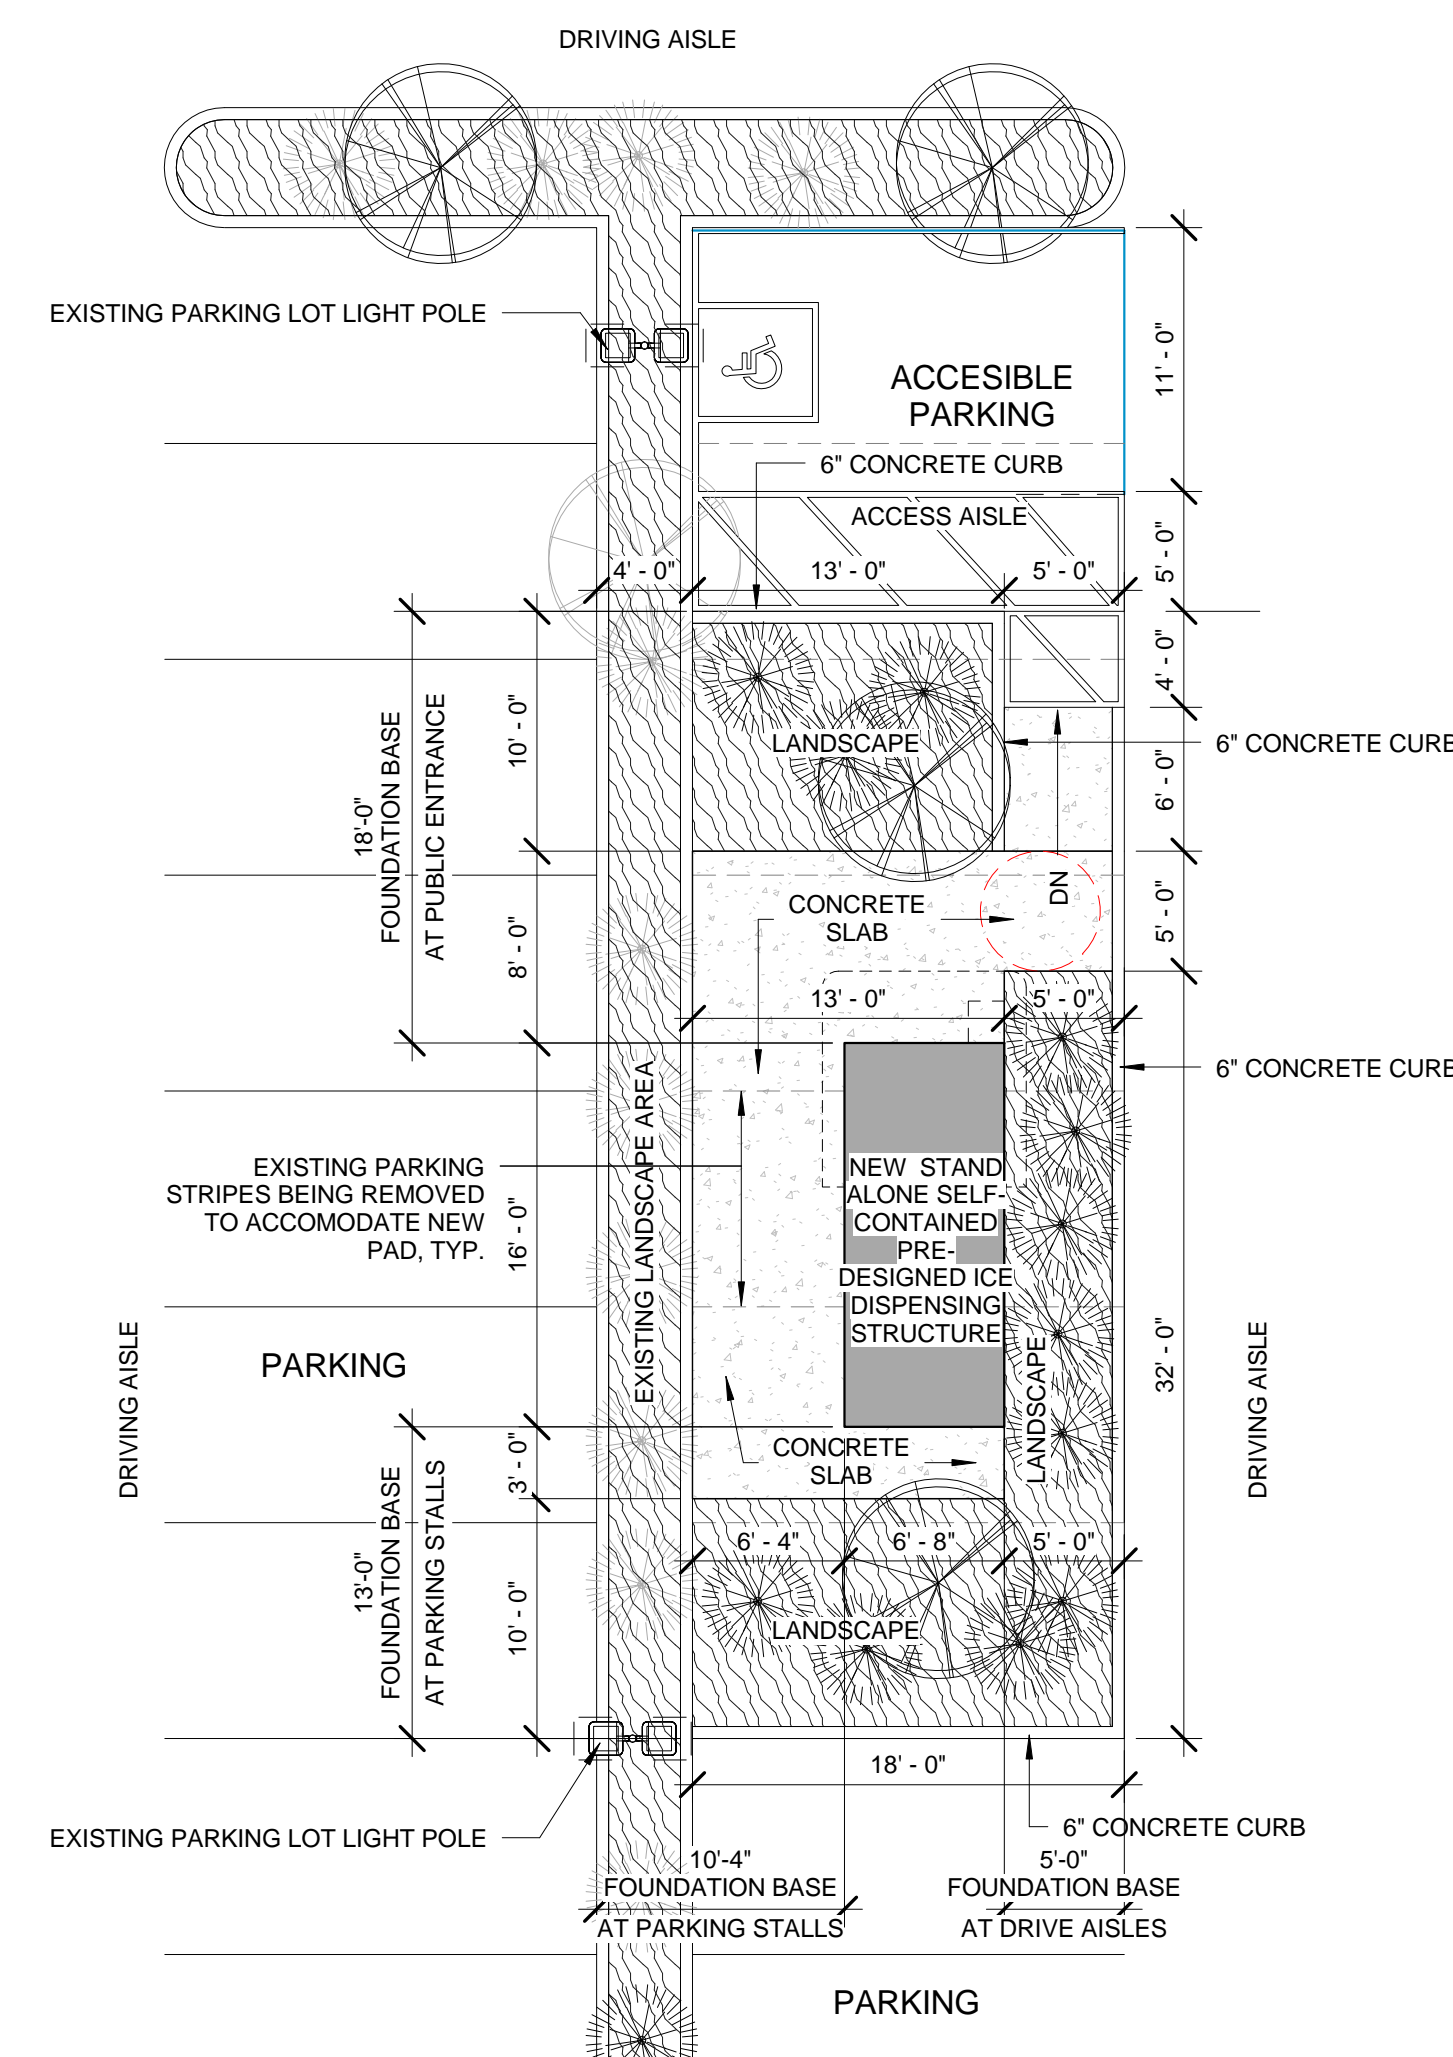

600 N 4th ST, SUITE 11
PHOENIX ARIZONA 85001
P (602) 635 1581
F (602) 635 1581
cam@mergeAG.com
cdc@mergeAG.com




SEAL

INFORMATION
ICE HOUSE AMERICA

ICE HOUSE MESA

330 S GILBERT RD
MESA AZ 85204

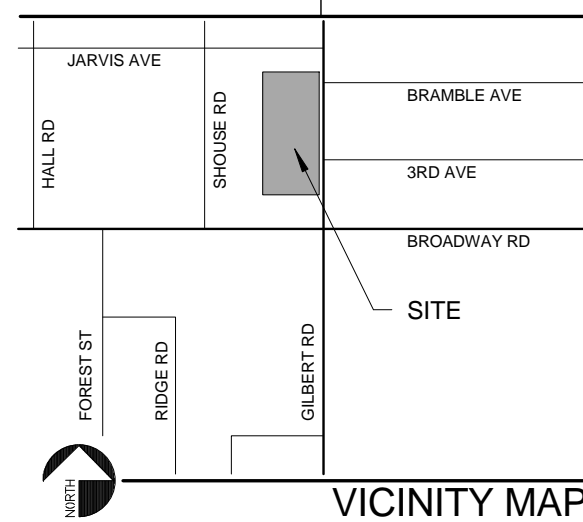

REVISIONS:		
MARK	DATE	DESCRIPTION
PROJECT NO:		16C-005B
DESIGN BY:		MSC
CHK'D BY:		CDC
COPYRIGHT:		
<p>THIS DRAWING IS AN INSTRUMENT OF SERVICE ONLY AND IS AND SHALL REMAIN, EXCLUSIVE PROPERTY OF THE ARCHITECT. NO REPRODUCTION OR OTHER USE SHALL BE MADE BY ANY PERSON OR FIRM WITHOUT THE EXPRESS WRITTEN PERMISSION OF THE ARCHITECT. ANY UNAUTHORIZED USE SHALL VOID THE ARCHITECT'S SEAL AND SIGNATURE HEREON AND NO PROFESSIONAL LIABILITY WILL REMAIN.</p>		
SHEET TITLE		

SITE PLAN

DATE: 04/08/2016

SHEET 1

A001