


Title: Floor Plan
Scale: 1/4" = 1' Unless Noted
By: Paul Zonneveld
Lot #6 Variance Application

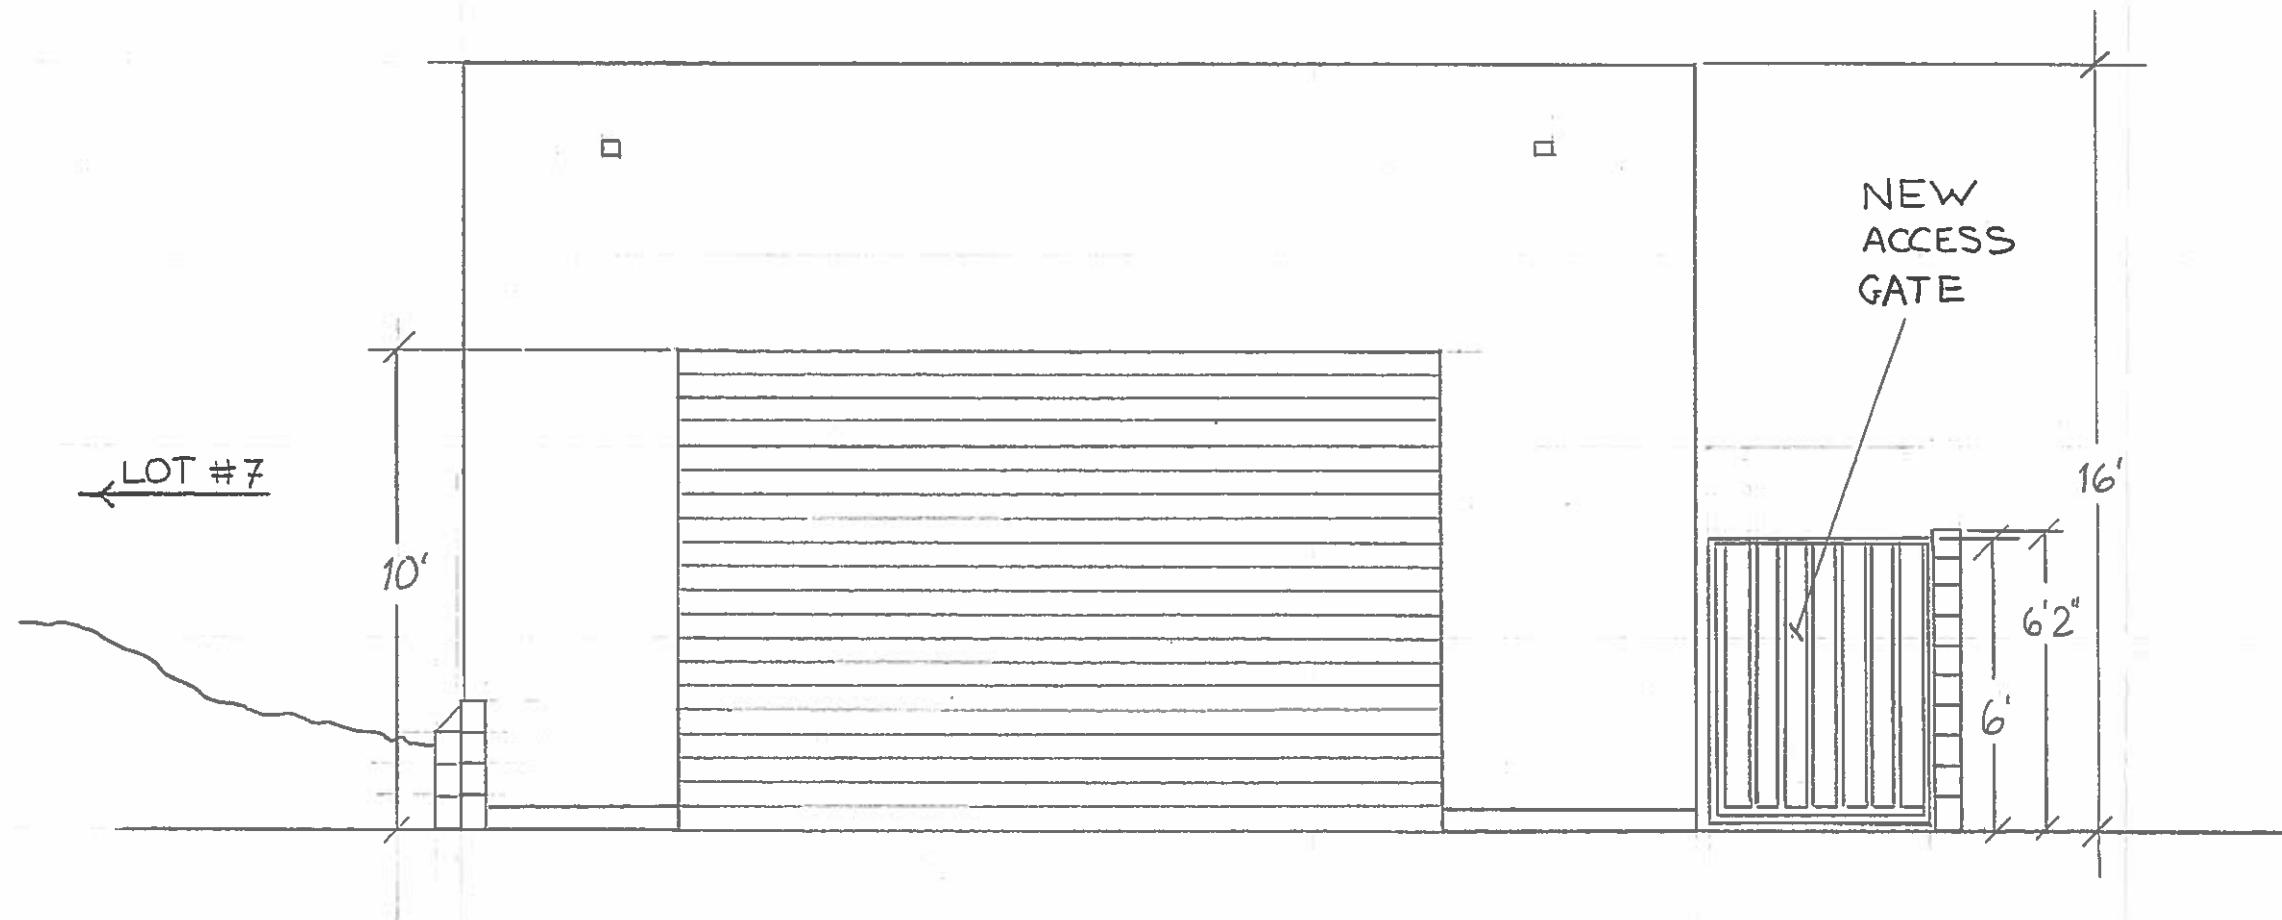

LOT #6 FRONT ELEVATION
VIEWED NORTH TO SOUTH


Title: Elevation View
Scale: $\frac{1}{8}'' = 1'$ Unless Noted
By: Paul Zonneveld
Lot #6 Variance Application

EXISTING BLOCK
FENCE


EXISTING BLOCK
WALL

LOT #6 SIDE ELEVATION
VIEWED EAST TO WEST

Title: Elevation View
Scale: 1/4" = 1' Unless Noted
By: Paul Zonneveld
Lot #6 Variance Application

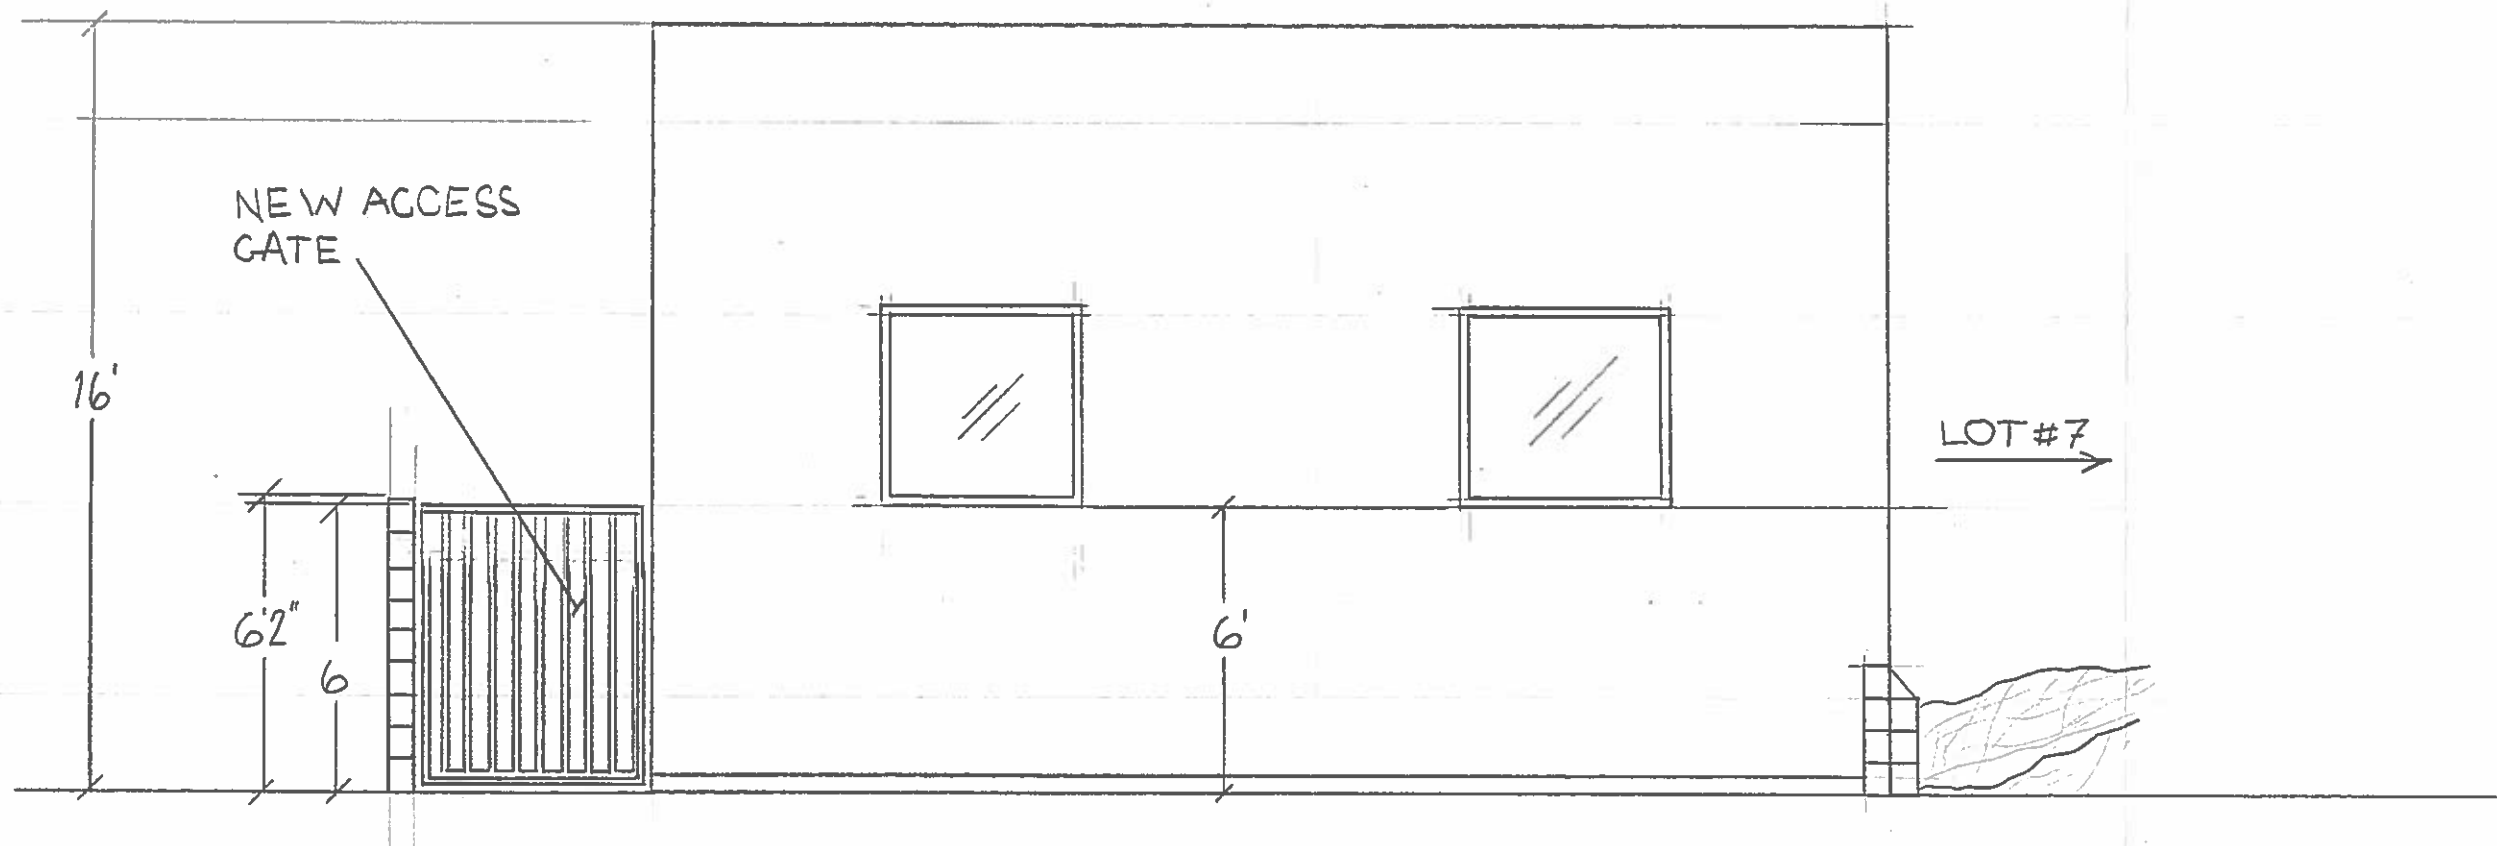

LOT #6 REAR ELEVATION
VIEWED SOUTH TO NORTH

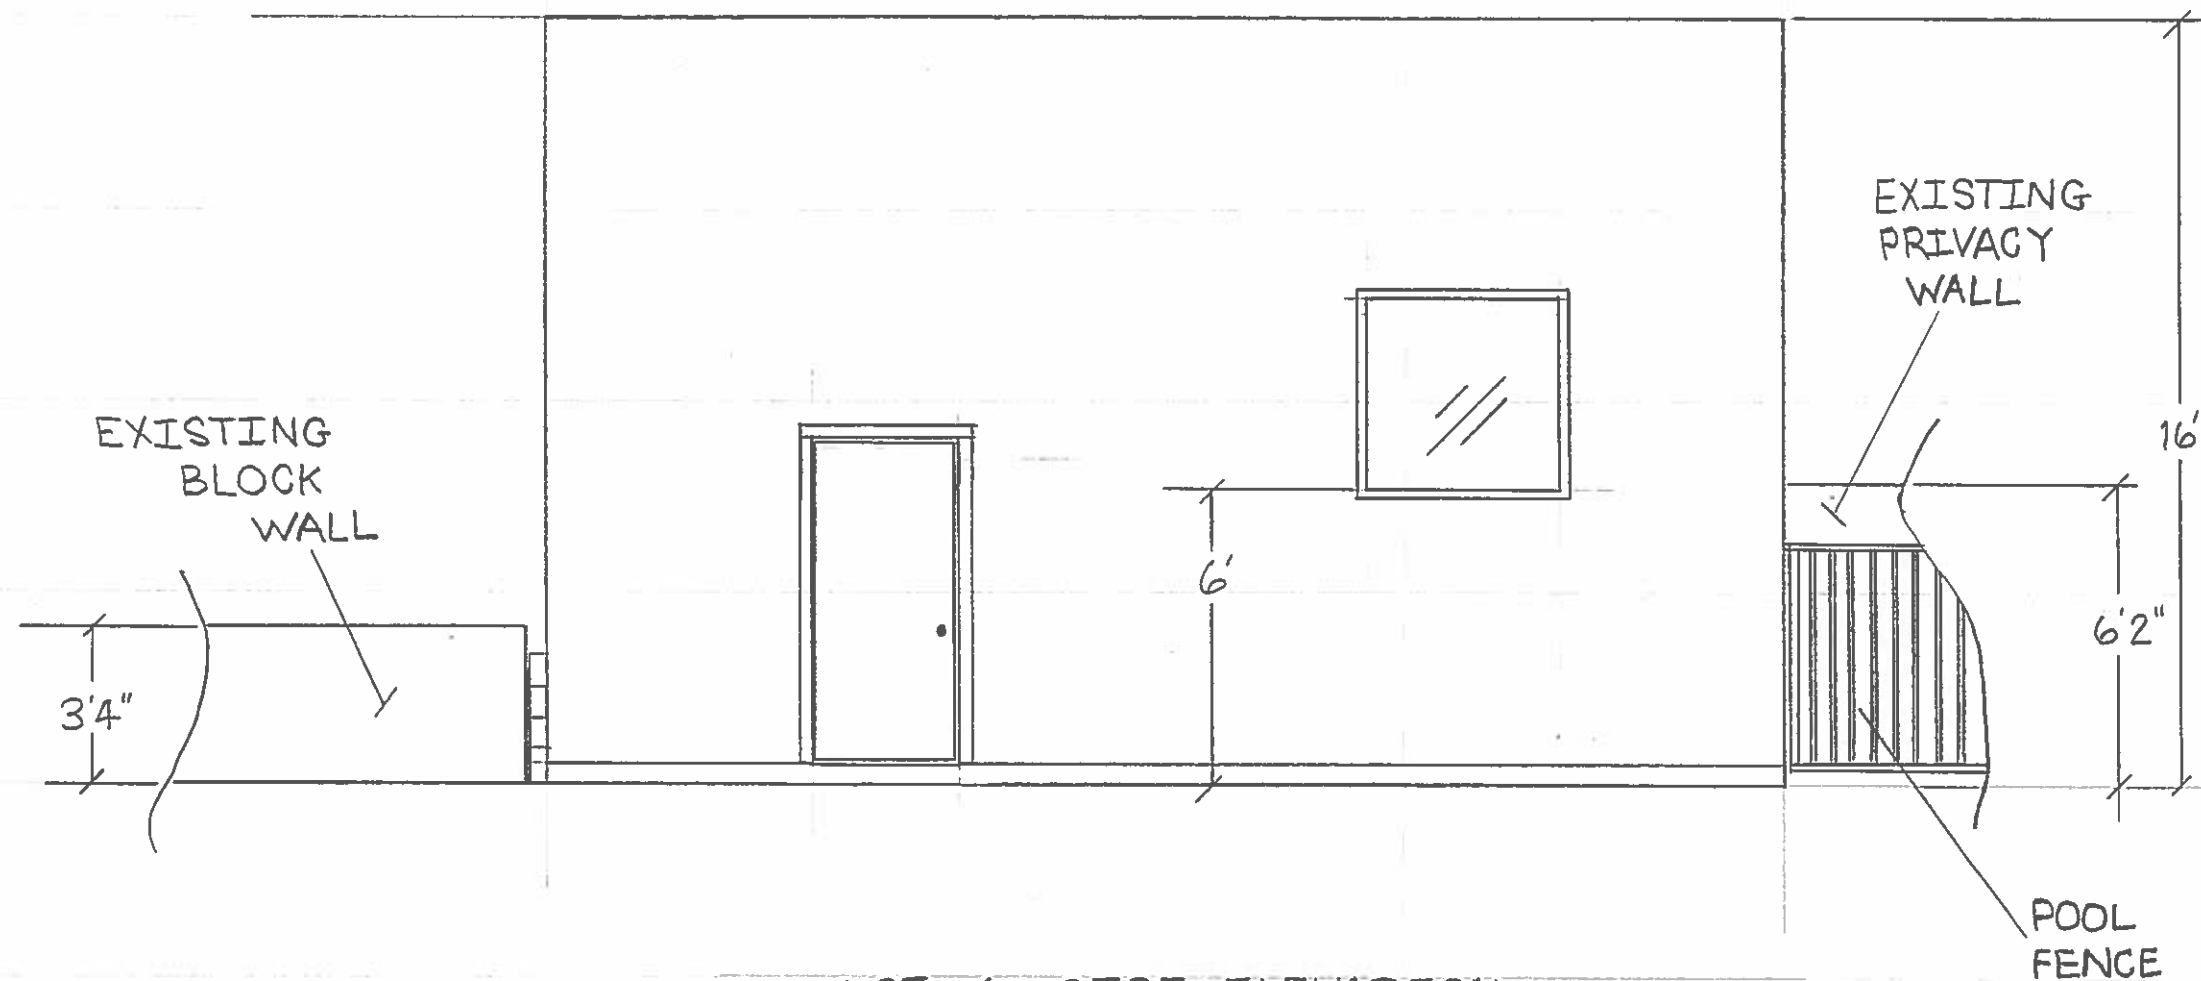

LOT #6 SIDE ELEVATION
VIEWED WEST TO EAST

Title: Elevation View
Scale: 1/4" = 1' Unless Noted
By: Paul Zonneveld
Lot #6 Variance Application