


KEY NOTES


- 1. PAINTED STEEL AWNING
- 2. PAINTED E.I.S.S. FINISH
- 3. ALUMINUM STOREFRONT SYSTEM, SAFETY GLAZING WHERE SHOWN (1)
- 4. TENANT SIGN - APPROVED BY SEPARATE PERMIT
- 5. CONTROL JOINT
- 6. HORIZONTAL BEAM METAL SIDING
- 7. SCREEN WALL - SEE SITE PLAN
- 8. ELECTRICAL SERVICE ENTRANCE SECTION
- 9. WALL MOUNTED WALL PACK LIGHT FIXTURE
- 10. HOLLOW METAL DOOR - PAINT TO MATCH BUILDING COLOR
- 11. FIESTA DISTRICT BRANDING

MATERIAL AND COLOR SCHEDULE


SYMBOL	MATERIAL	COLOR	MANUFACTURER	REMARKS
(A)	PAINTED STEEL	MATCH 'BERRIDGE' CHARCOAL GRAY	DUNN EDWARDS	
(B)	PRE-FIN. METAL	BRIGHT COPPER	LITHONIA LIGHTING	
(C)	METAL SIDING	COPPER BROWN	BERRIDGE	
(D)	ALUMINUM FRAMING	CLEAR ANODIZED	ALCOA	
(E)	PAINT/E.I.S.S.	WEB GRAY SW 1015	SHERWIN WILLIAMS	ALT: DRYVIT CUSTOM COLOR VERI021030
(F)	PAINT/E.I.S.S.	MOUNTAIN FOG 132	DRYVIT	
(G)				

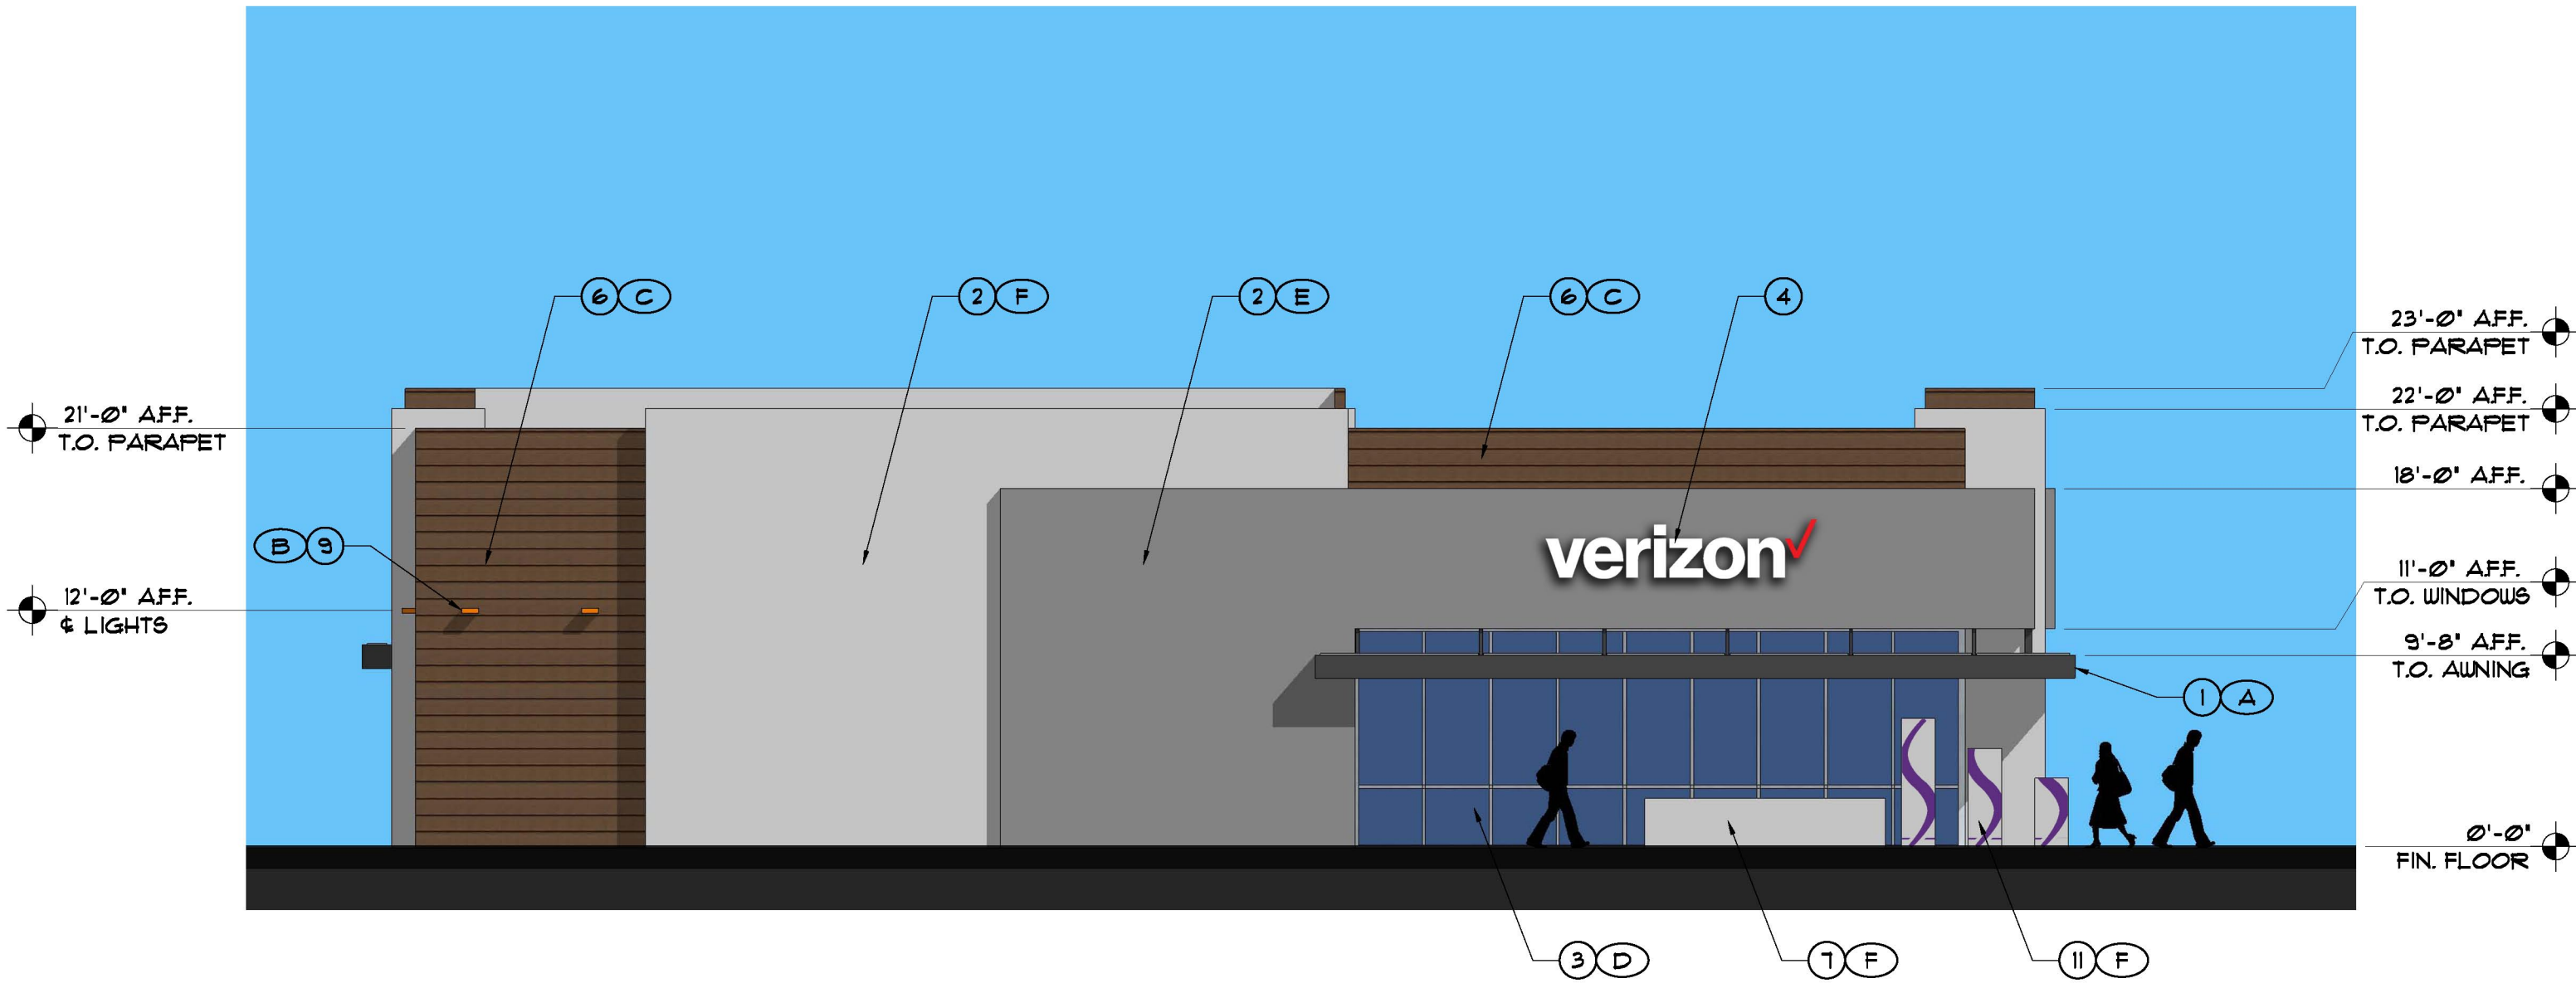


WEST ELEVATION

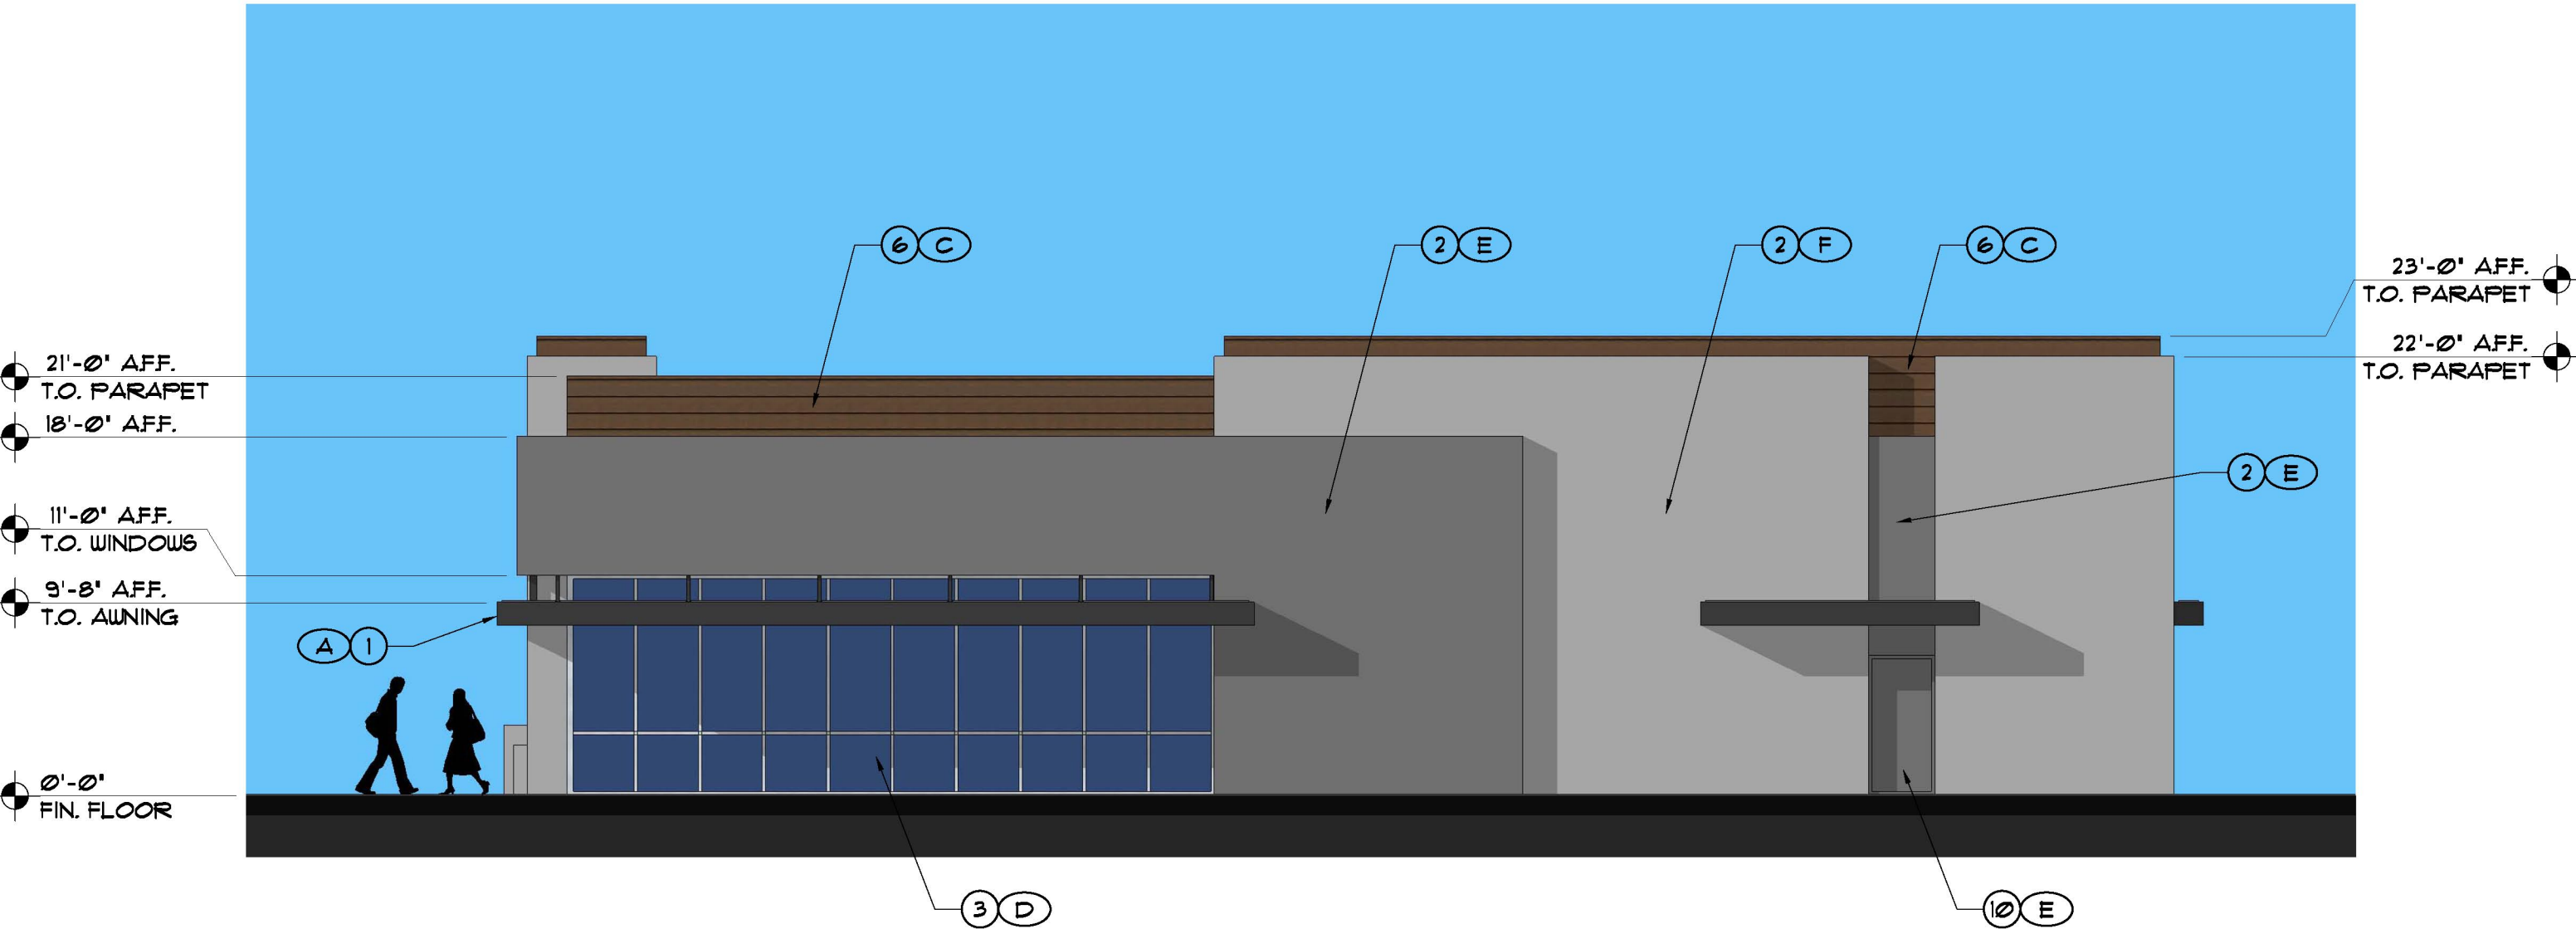


EAST ELEVATION

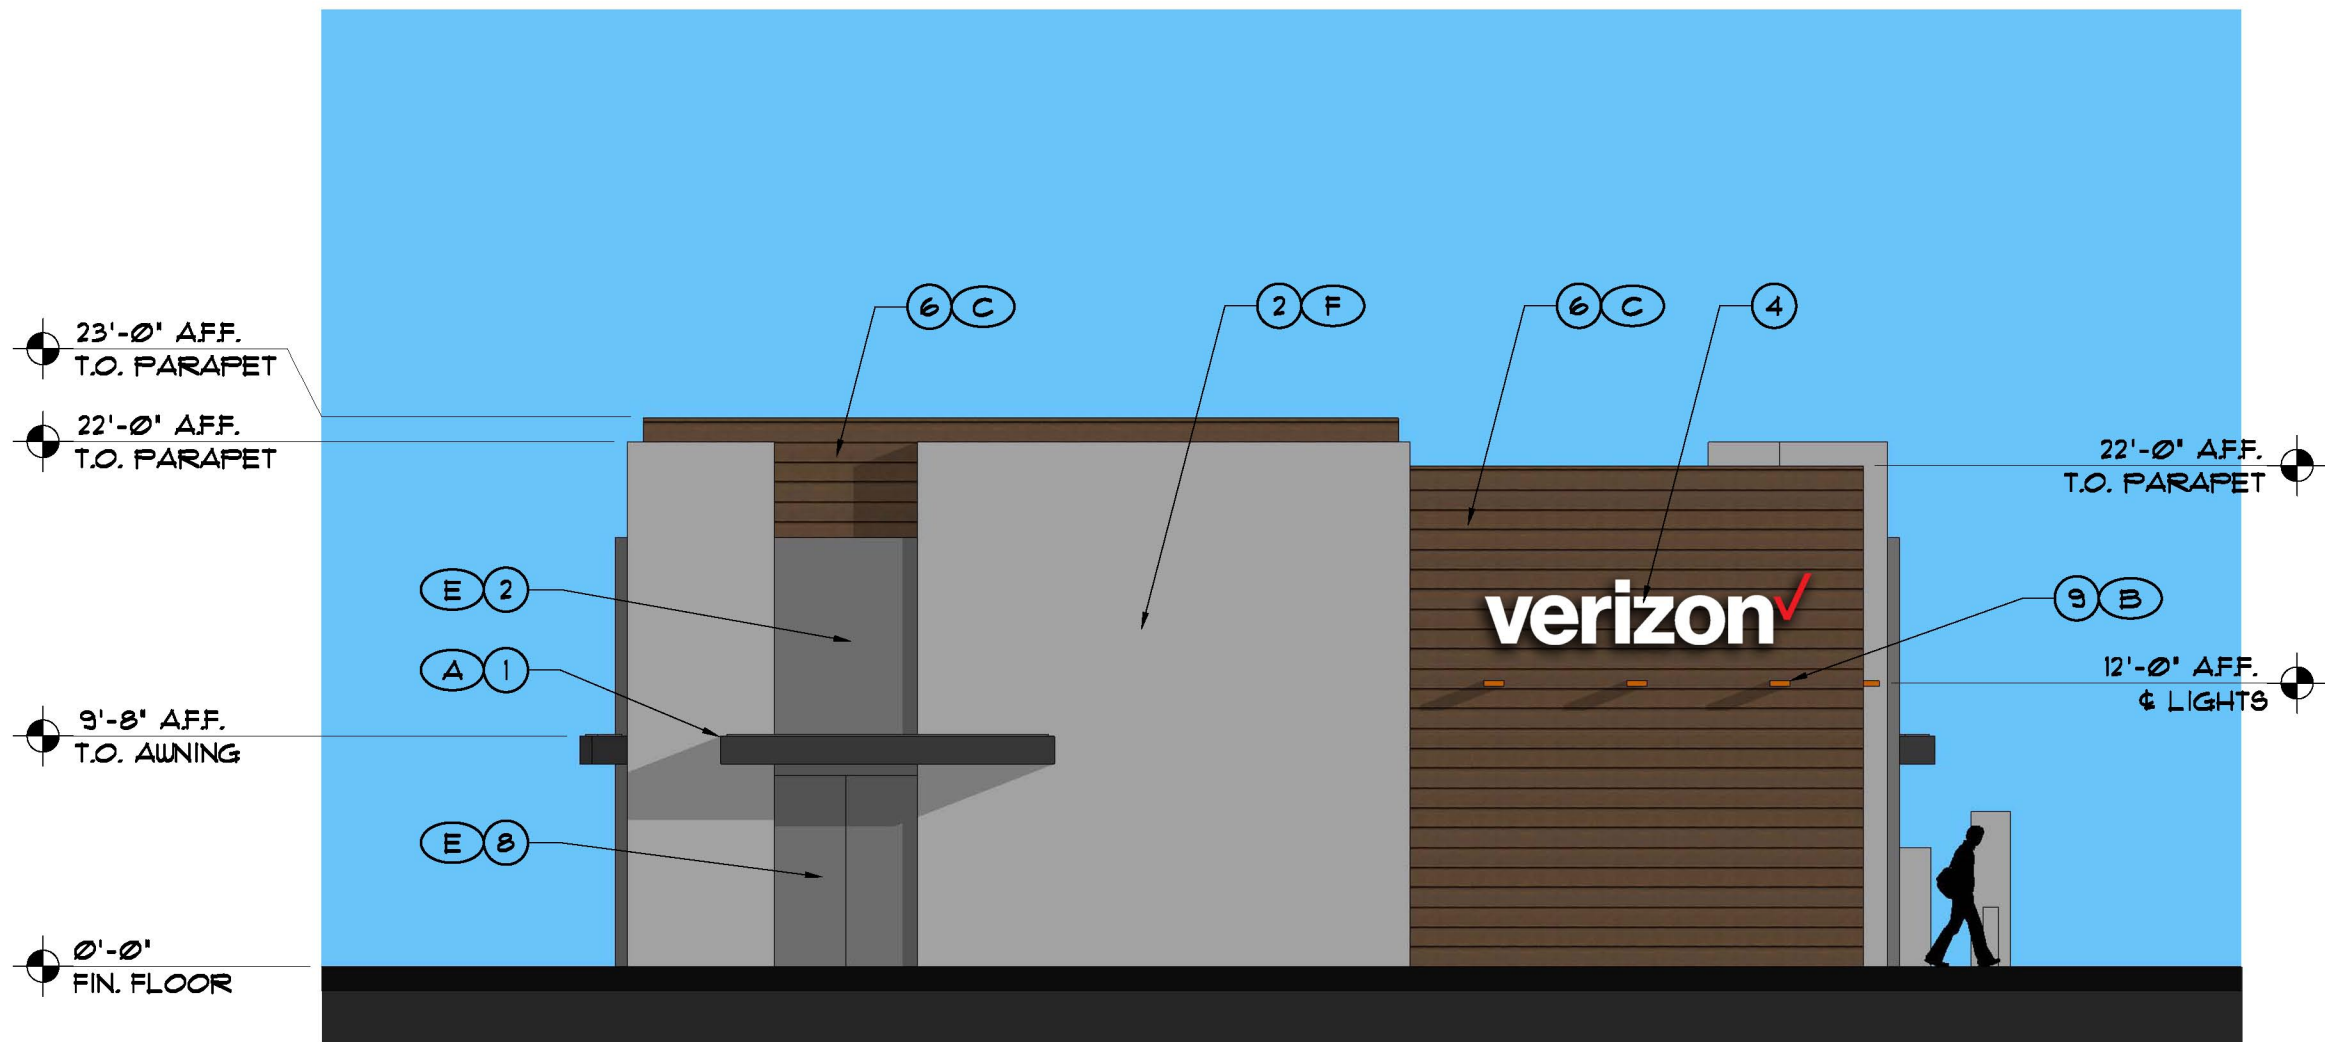

NORTH ELEVATION

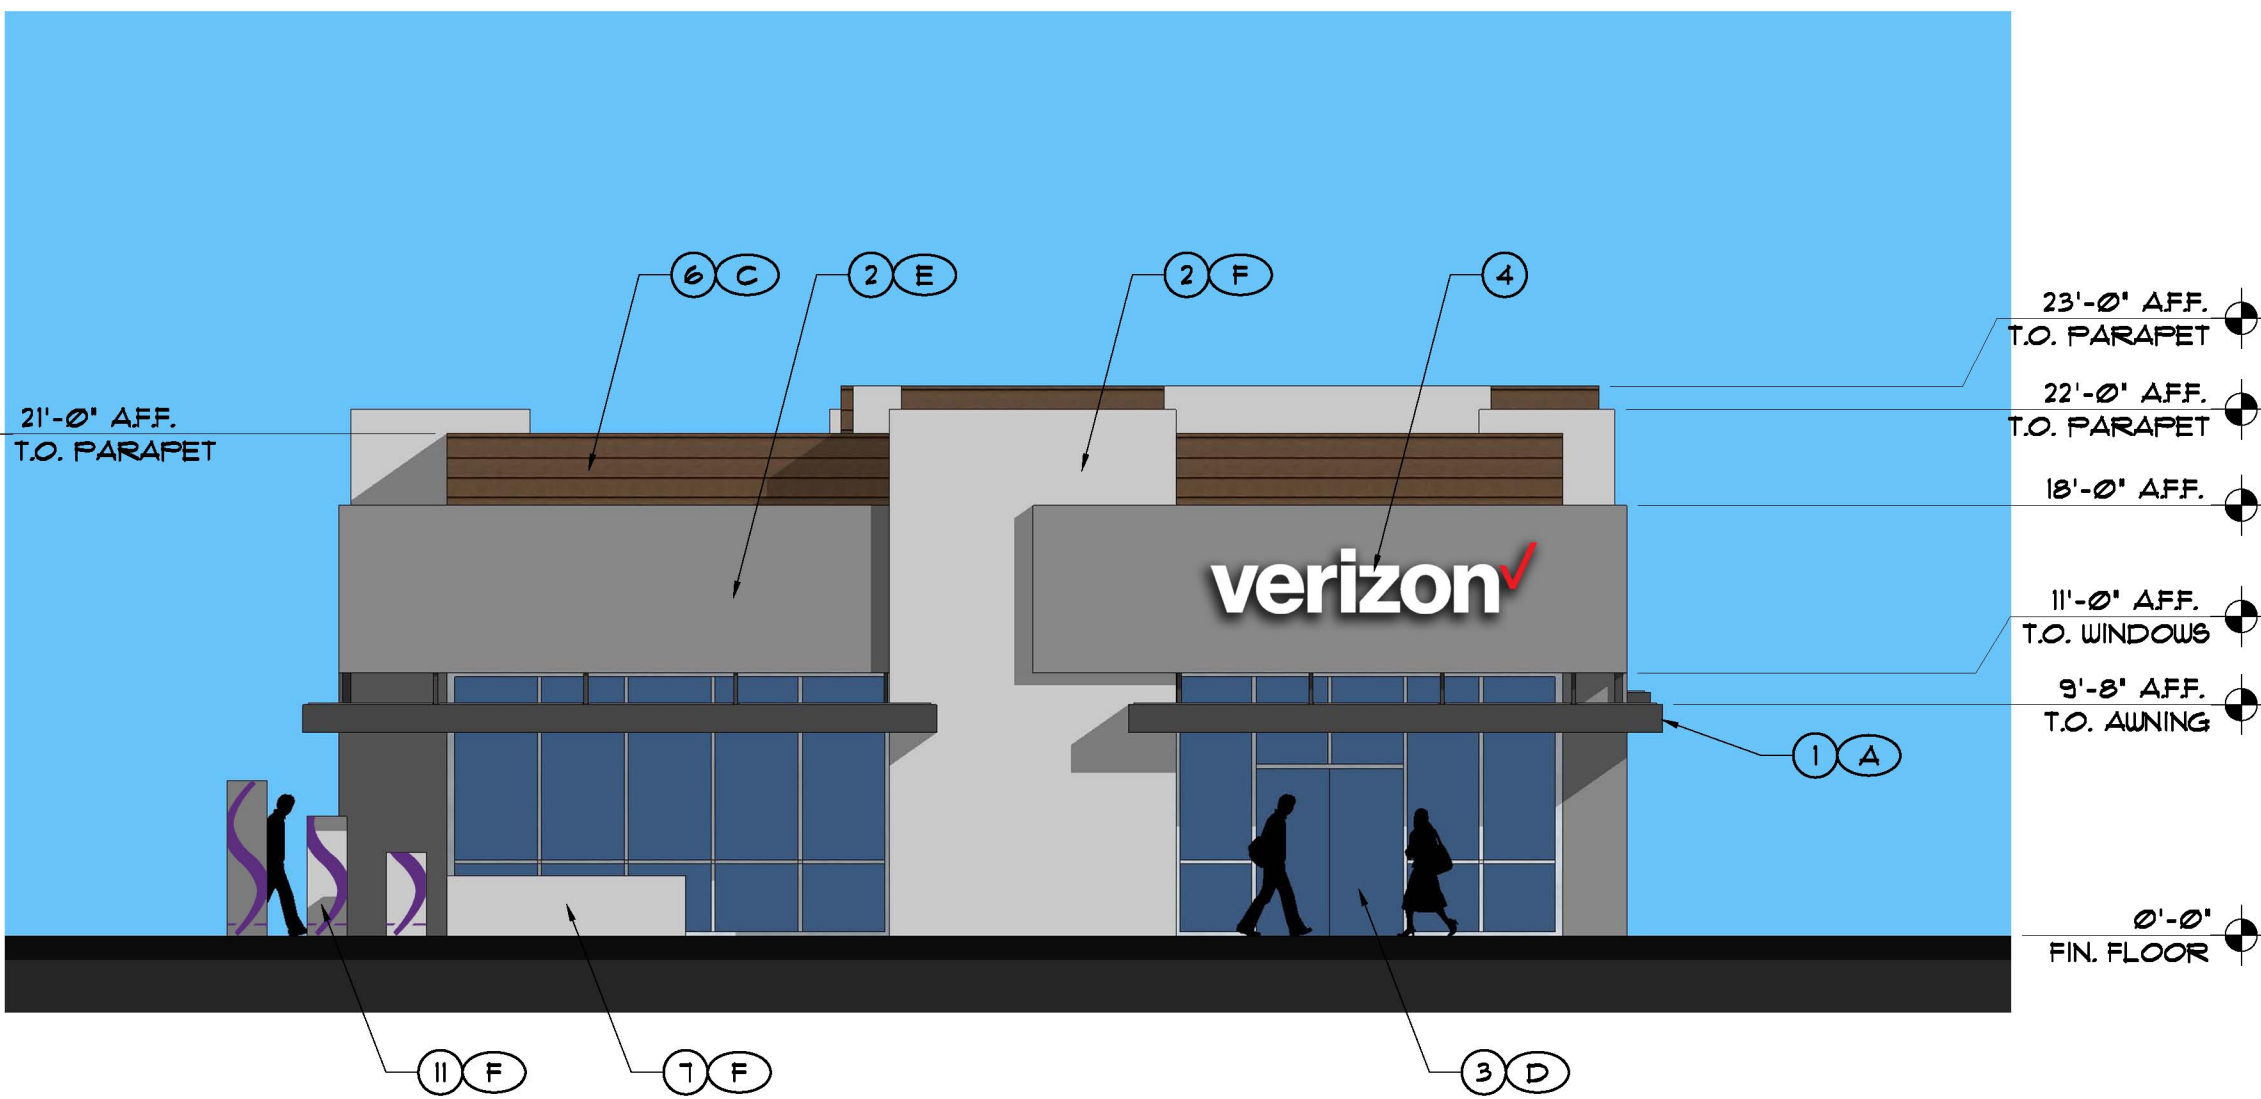

SOUTH ELEVATION

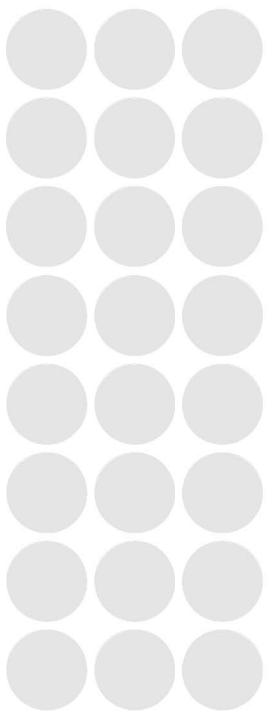

phoenix design group

VERIZON WIRELESS STORE
NEC ALMA SCHOOL ROAD AND GROVE AVE

JOB NO.: PDG-1731
DATE: 04/18/16
REVISION:
1
2
3
DRAWN BY: H.A.C.
CHECKED BY: V.E.O.
SHEET NO.

A3.1