



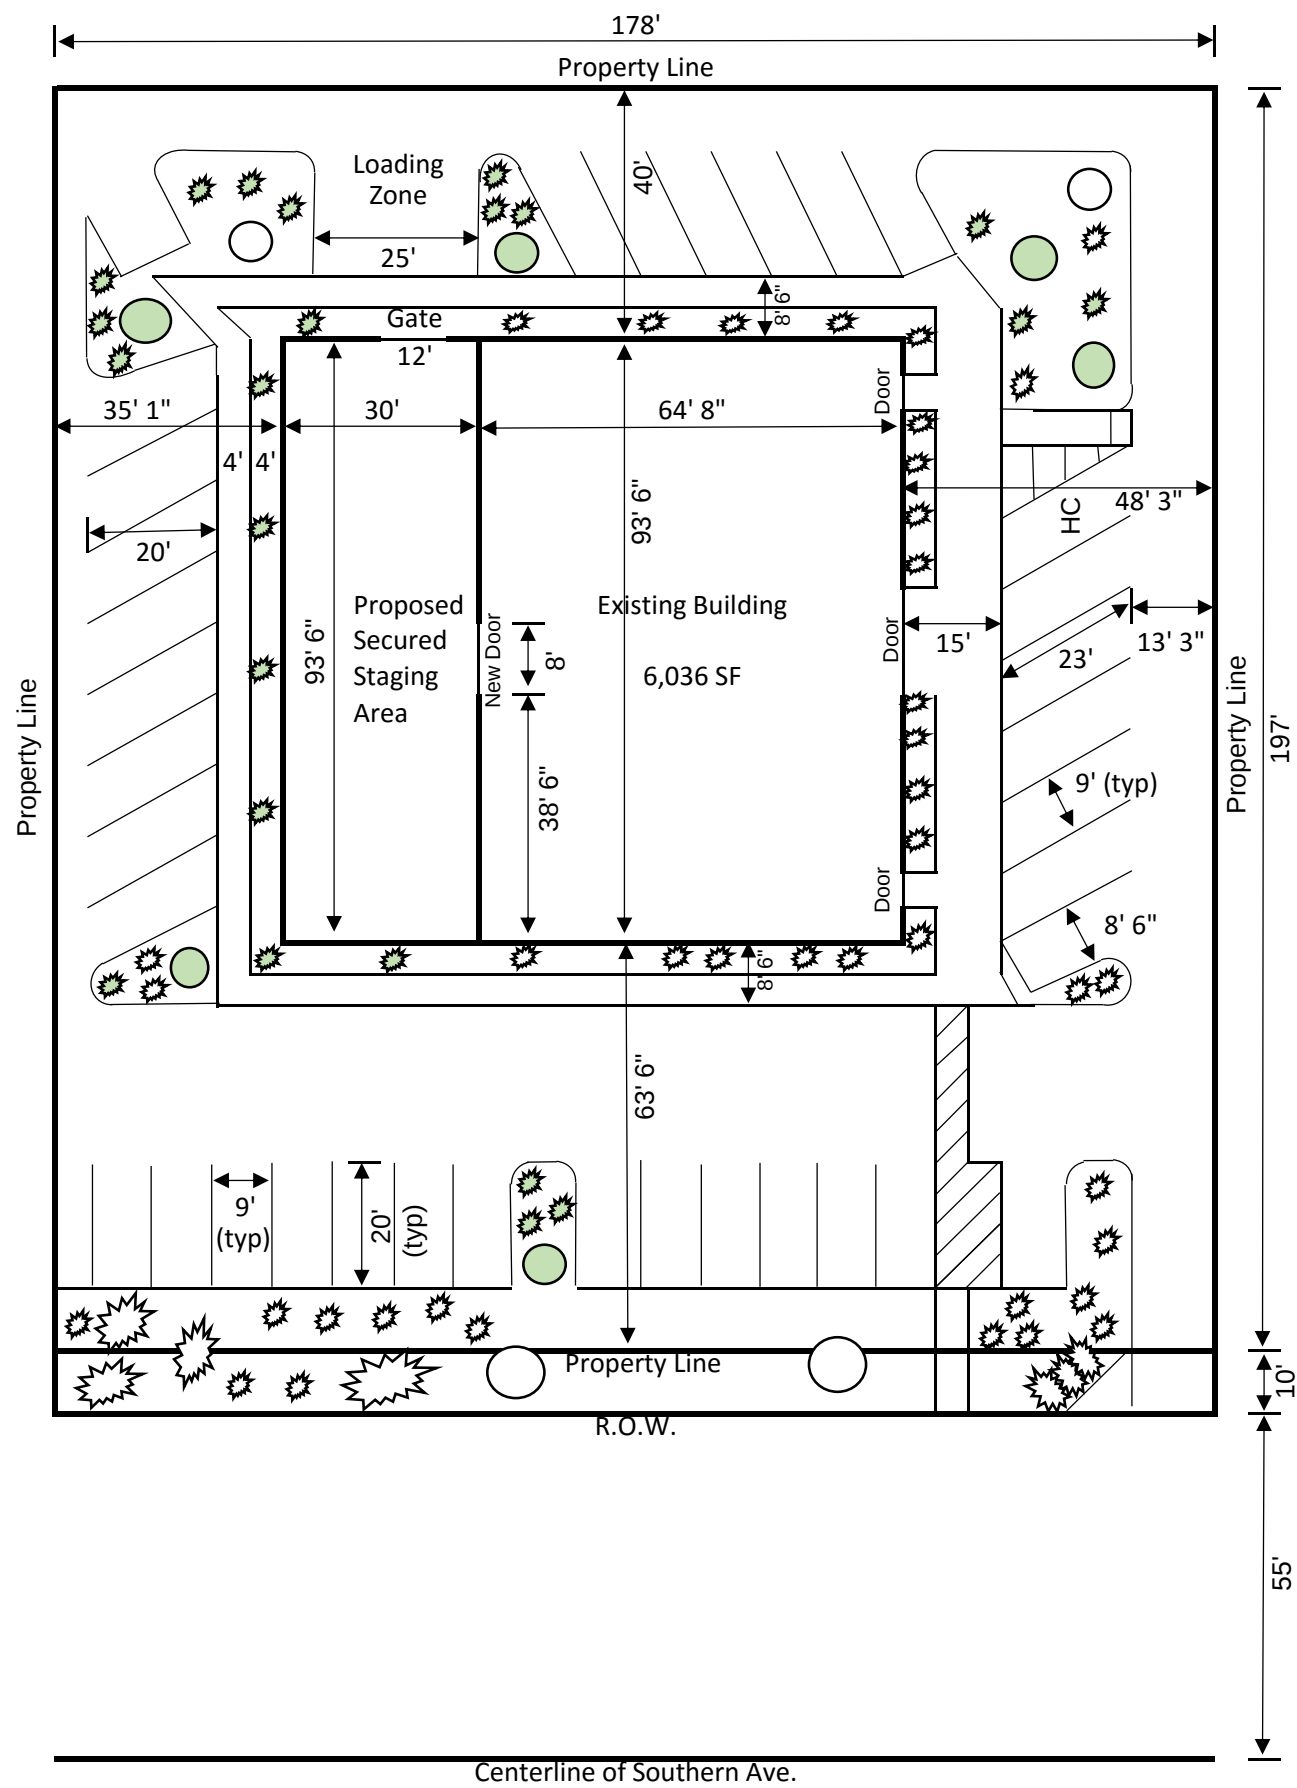

-  Existing Bushes
-  New Bushes
-  Existing Trees
-  New Trees

 

Site Plan

Scale: 1" = 30'

Sheet 2 of 10