



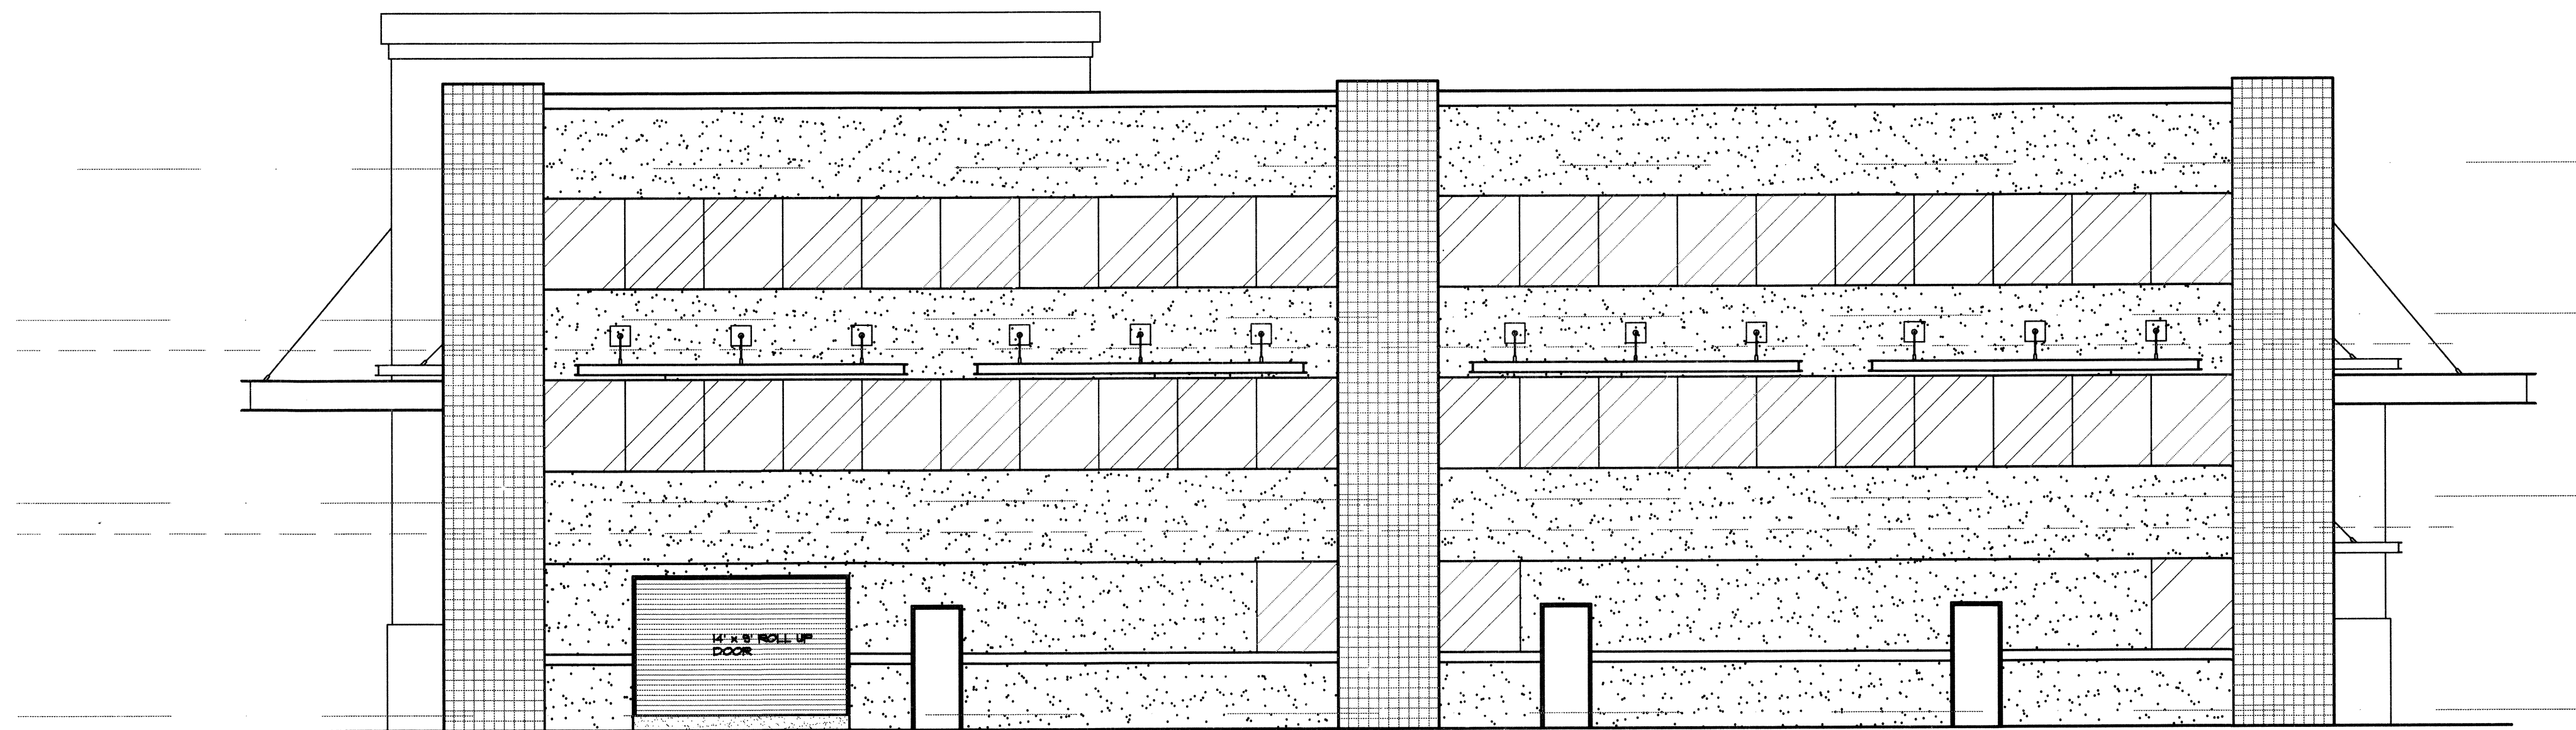


SOUTH ELEVATION

SCALE: 1/8" = 1'-0"

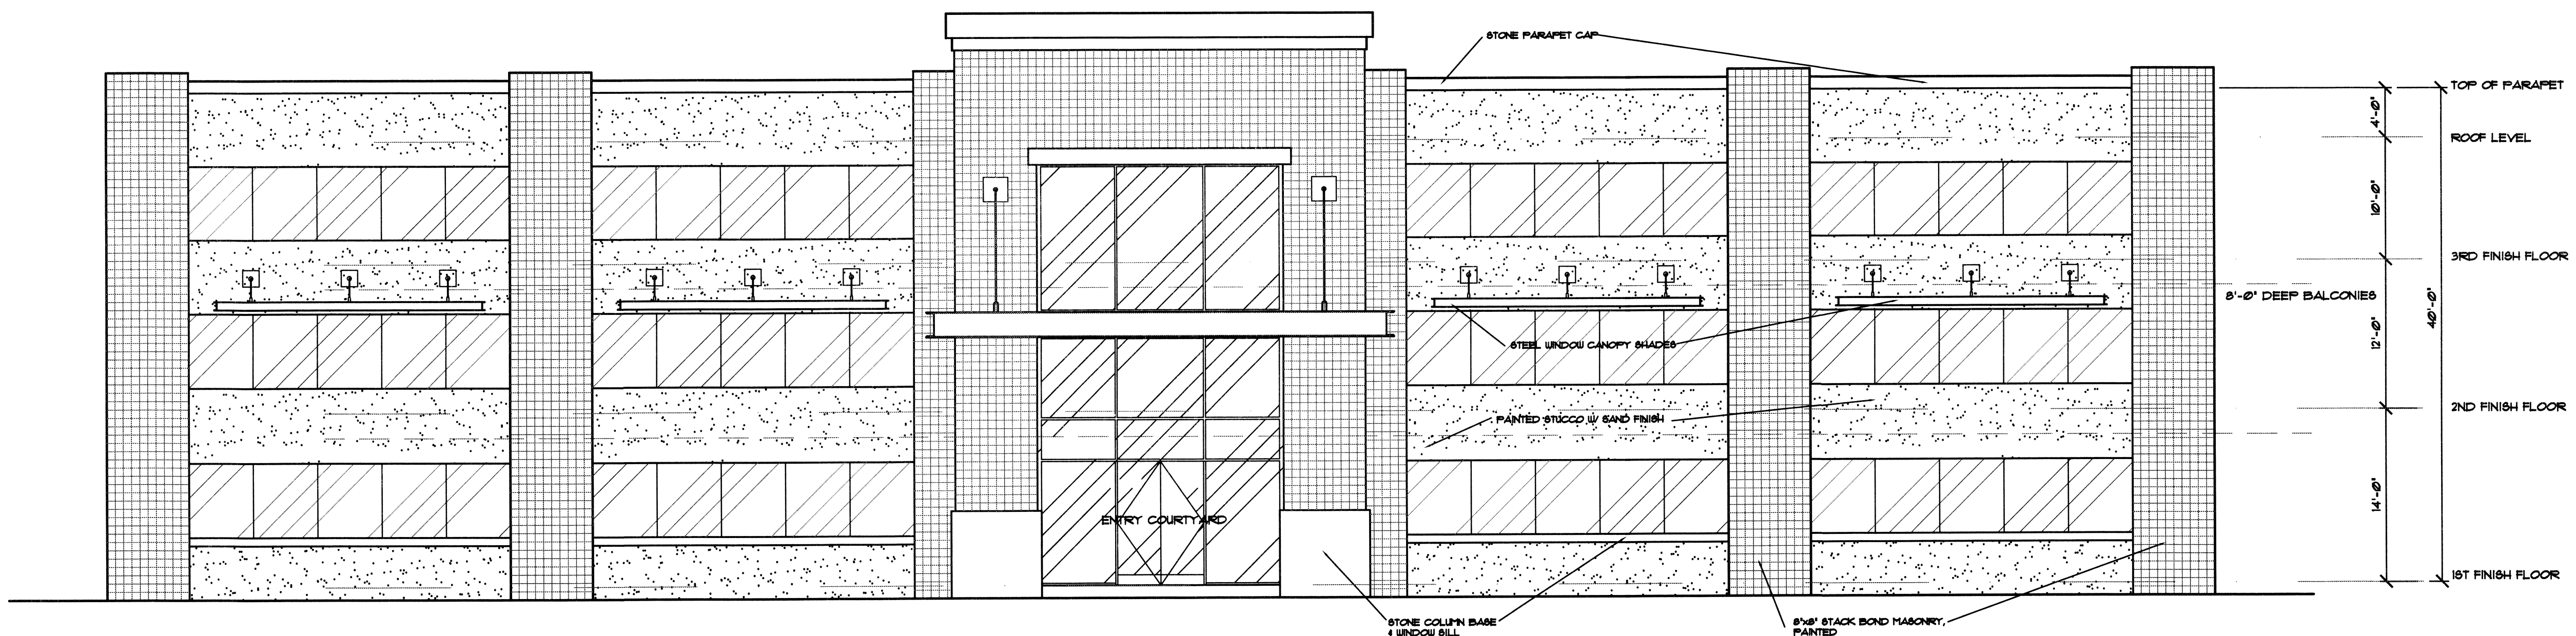

EAST ELEVATION

SCALE: 1/8" = 1'-0"

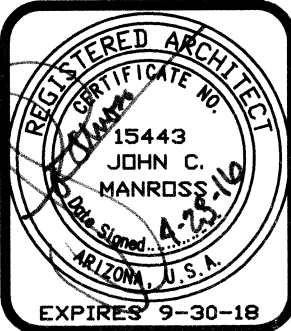


DESIGN T-480-894-1680 F-480-894-2529
PROFESSIONALS, L.L.C.
 4542 E. McKELLIPS RD., STE. 101, MESA, AZ 85215

SARANAC OFFICES
 5253 SARANAC STREET
 MESA, ARIZONA


SHEET A3
 EXTERIOR ELEVATIONS
 DATE 4-26-16 DWN. BY jlm

PROJECT NO
 1601

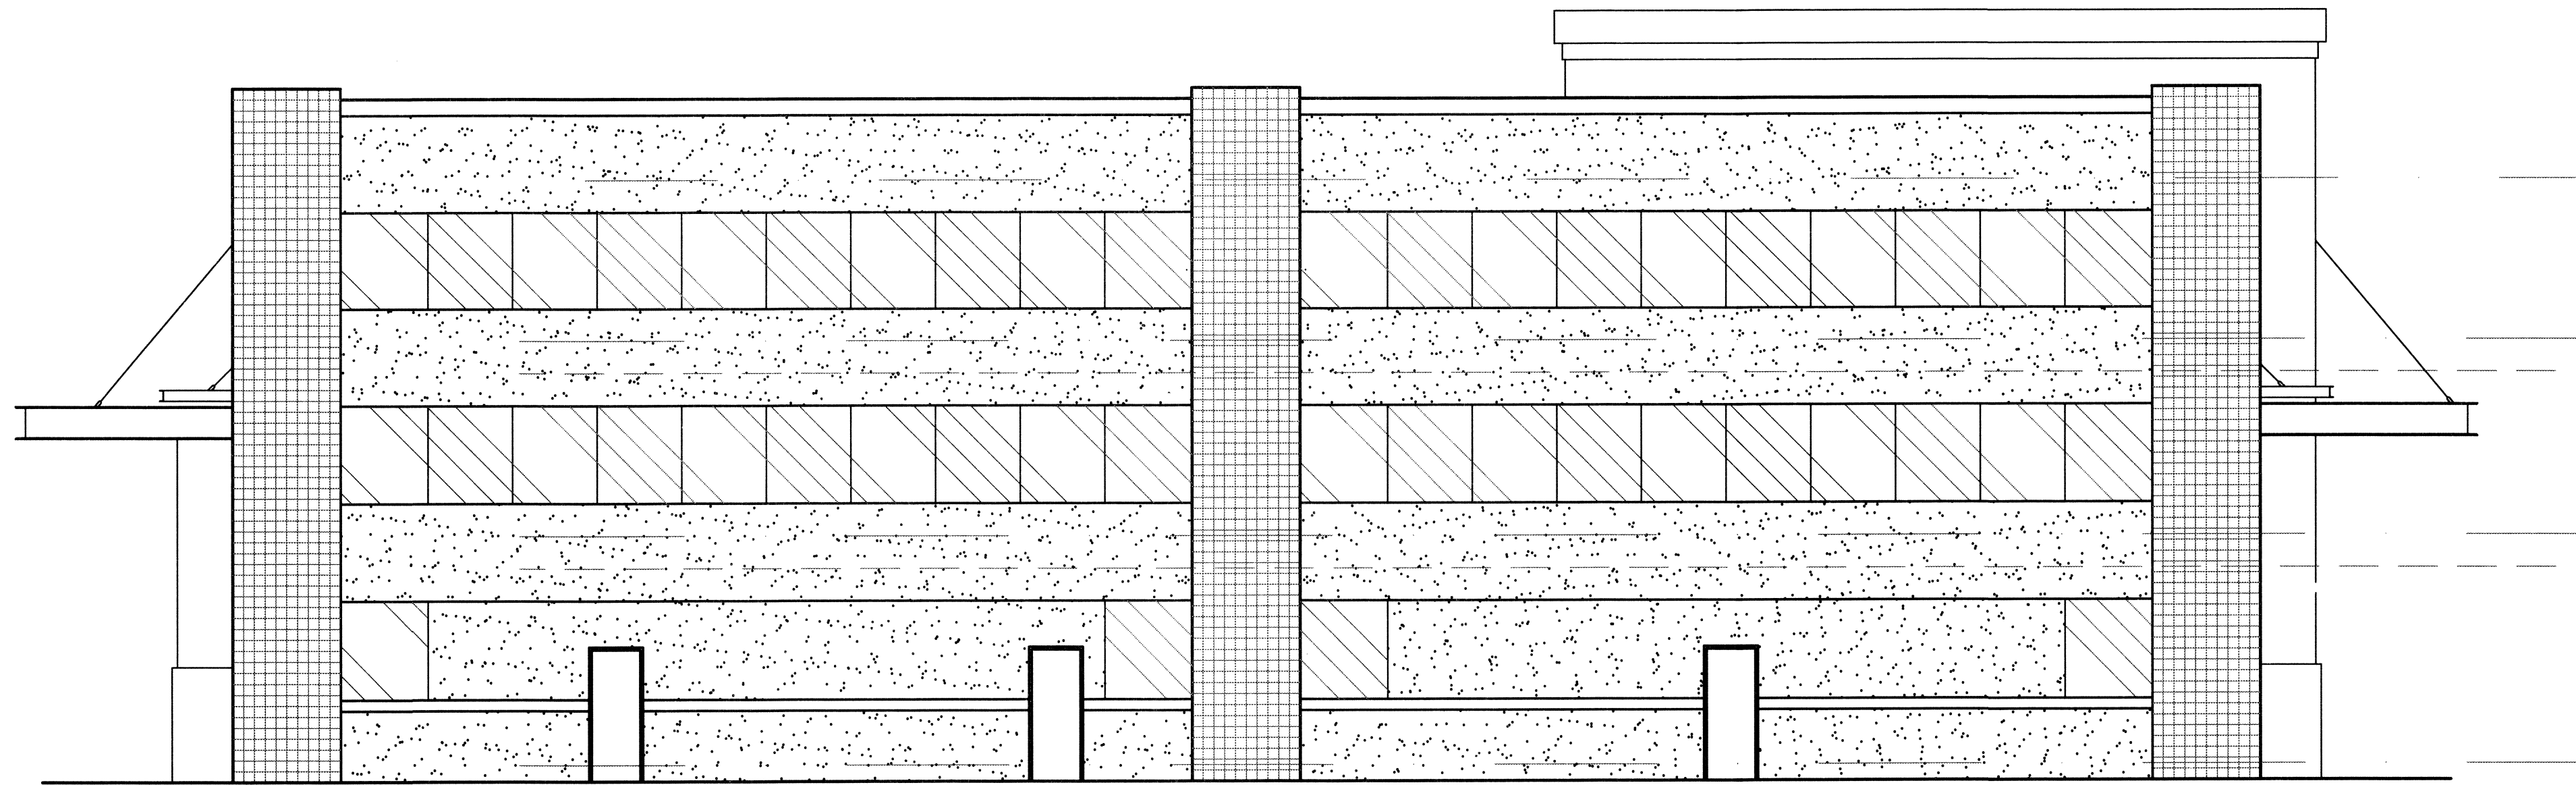


NORTH ELEVATION

SCALE: 1/8" = 1'-0"

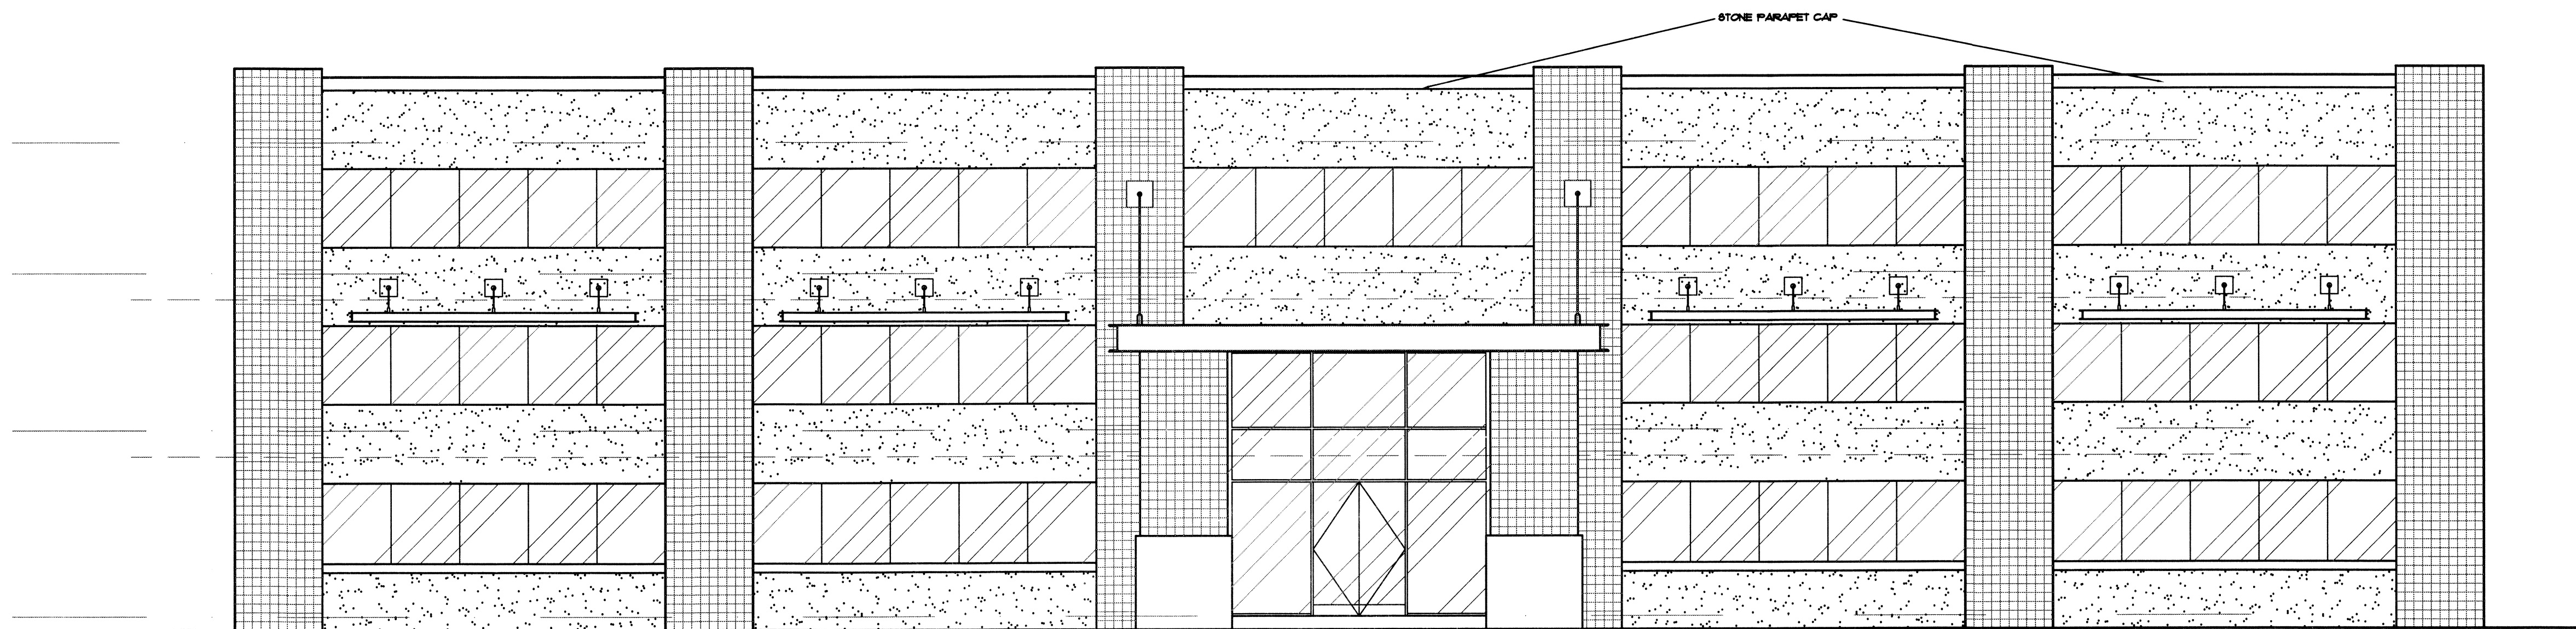

WEST ELEVATION

SCALE: 1/8" = 1'-0"

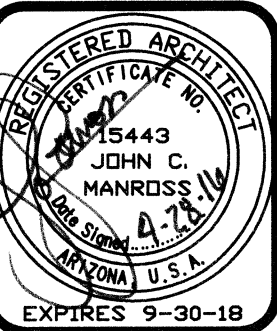

DESIGN T-480-894-1680 F-480-894-2529
PROFESSIONALS, L.L.C.
 4542 E. McKELLIPS RD., STE. 101, MESA, AZ 85215

SARANAC OFFICES
 5253 SARANAC STREET
 MESA, ARIZONA

SHEET A4
 EXTERIOR ELEVATIONS
 DATE 4-26-16 DWN. BY jm

PROJECT NO
 1601







