


EXHIBIT 1 - SITE PLAN REVIEW

Case #: Z16-025 (PLN2016-00264)

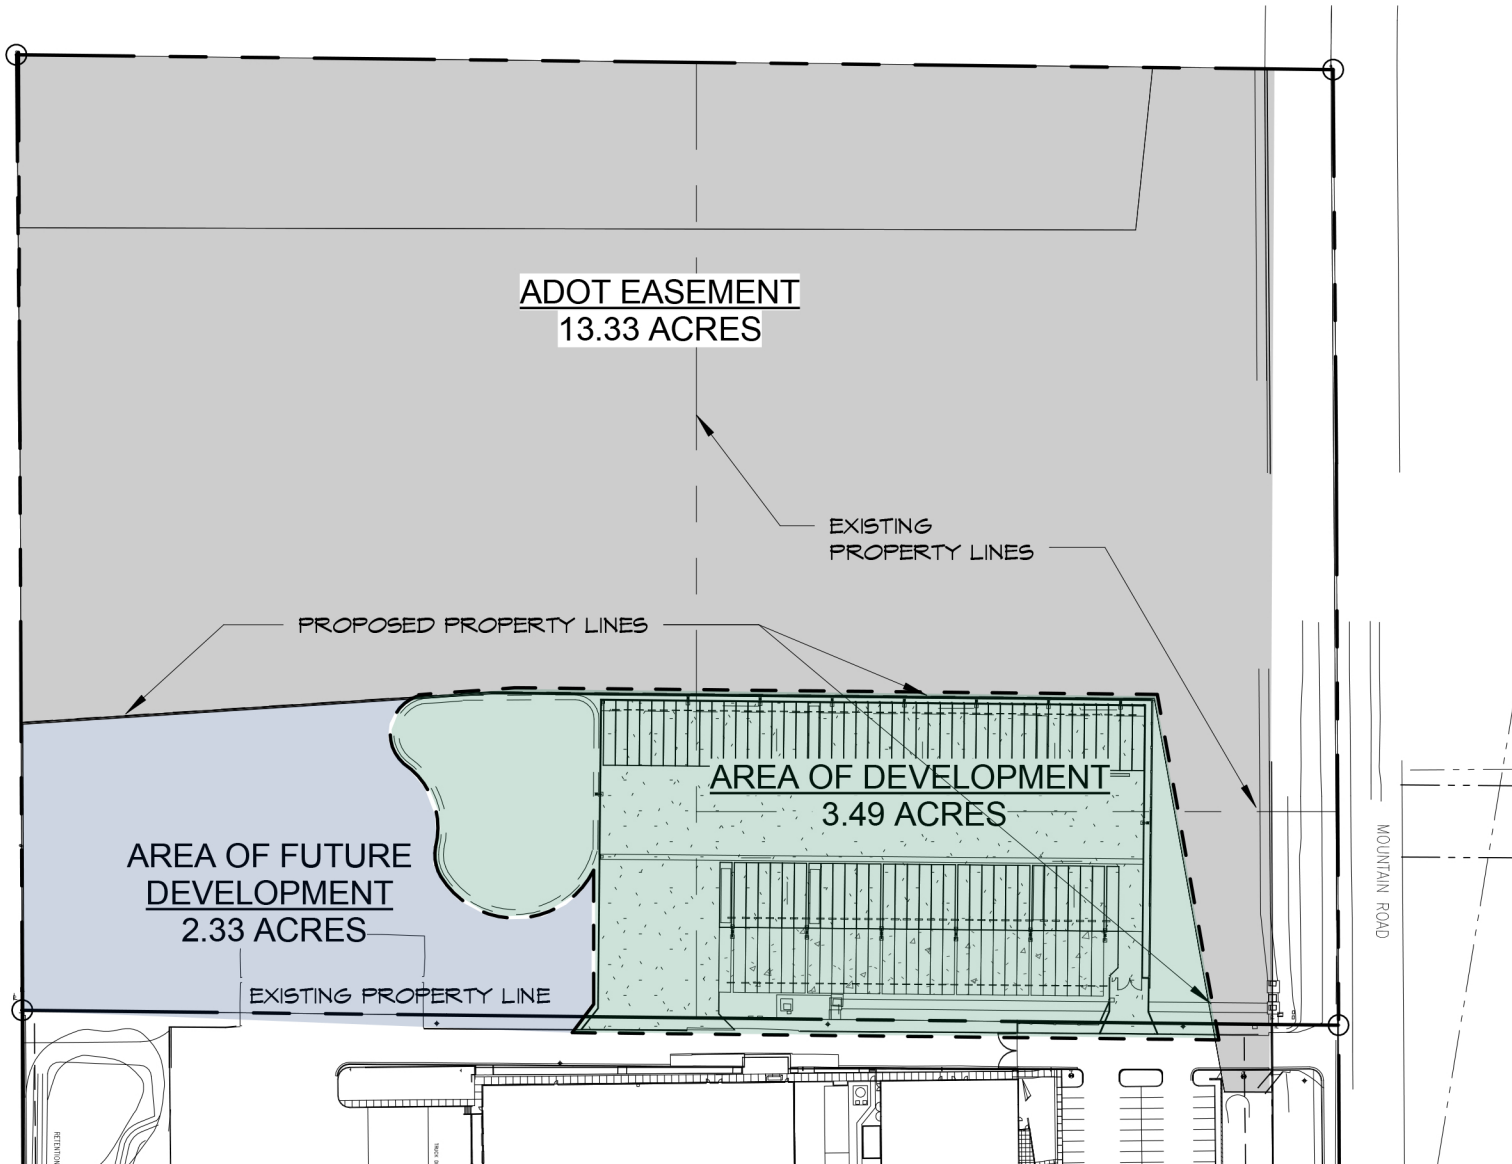

PARKING :	
FULL ISOTAINER STALLS	25
EMPTY ISOTAINER STALLS	20
TRAILER STALLS	65
TOTAL STALLS	110

1

APPROVED BY:	FUJIFILM ELECTRONIC MATERIALS 6550 S. MOUNTAIN RD. MESA, AZ 85212	
DATE: 6/6/16		SCALE: NTS