

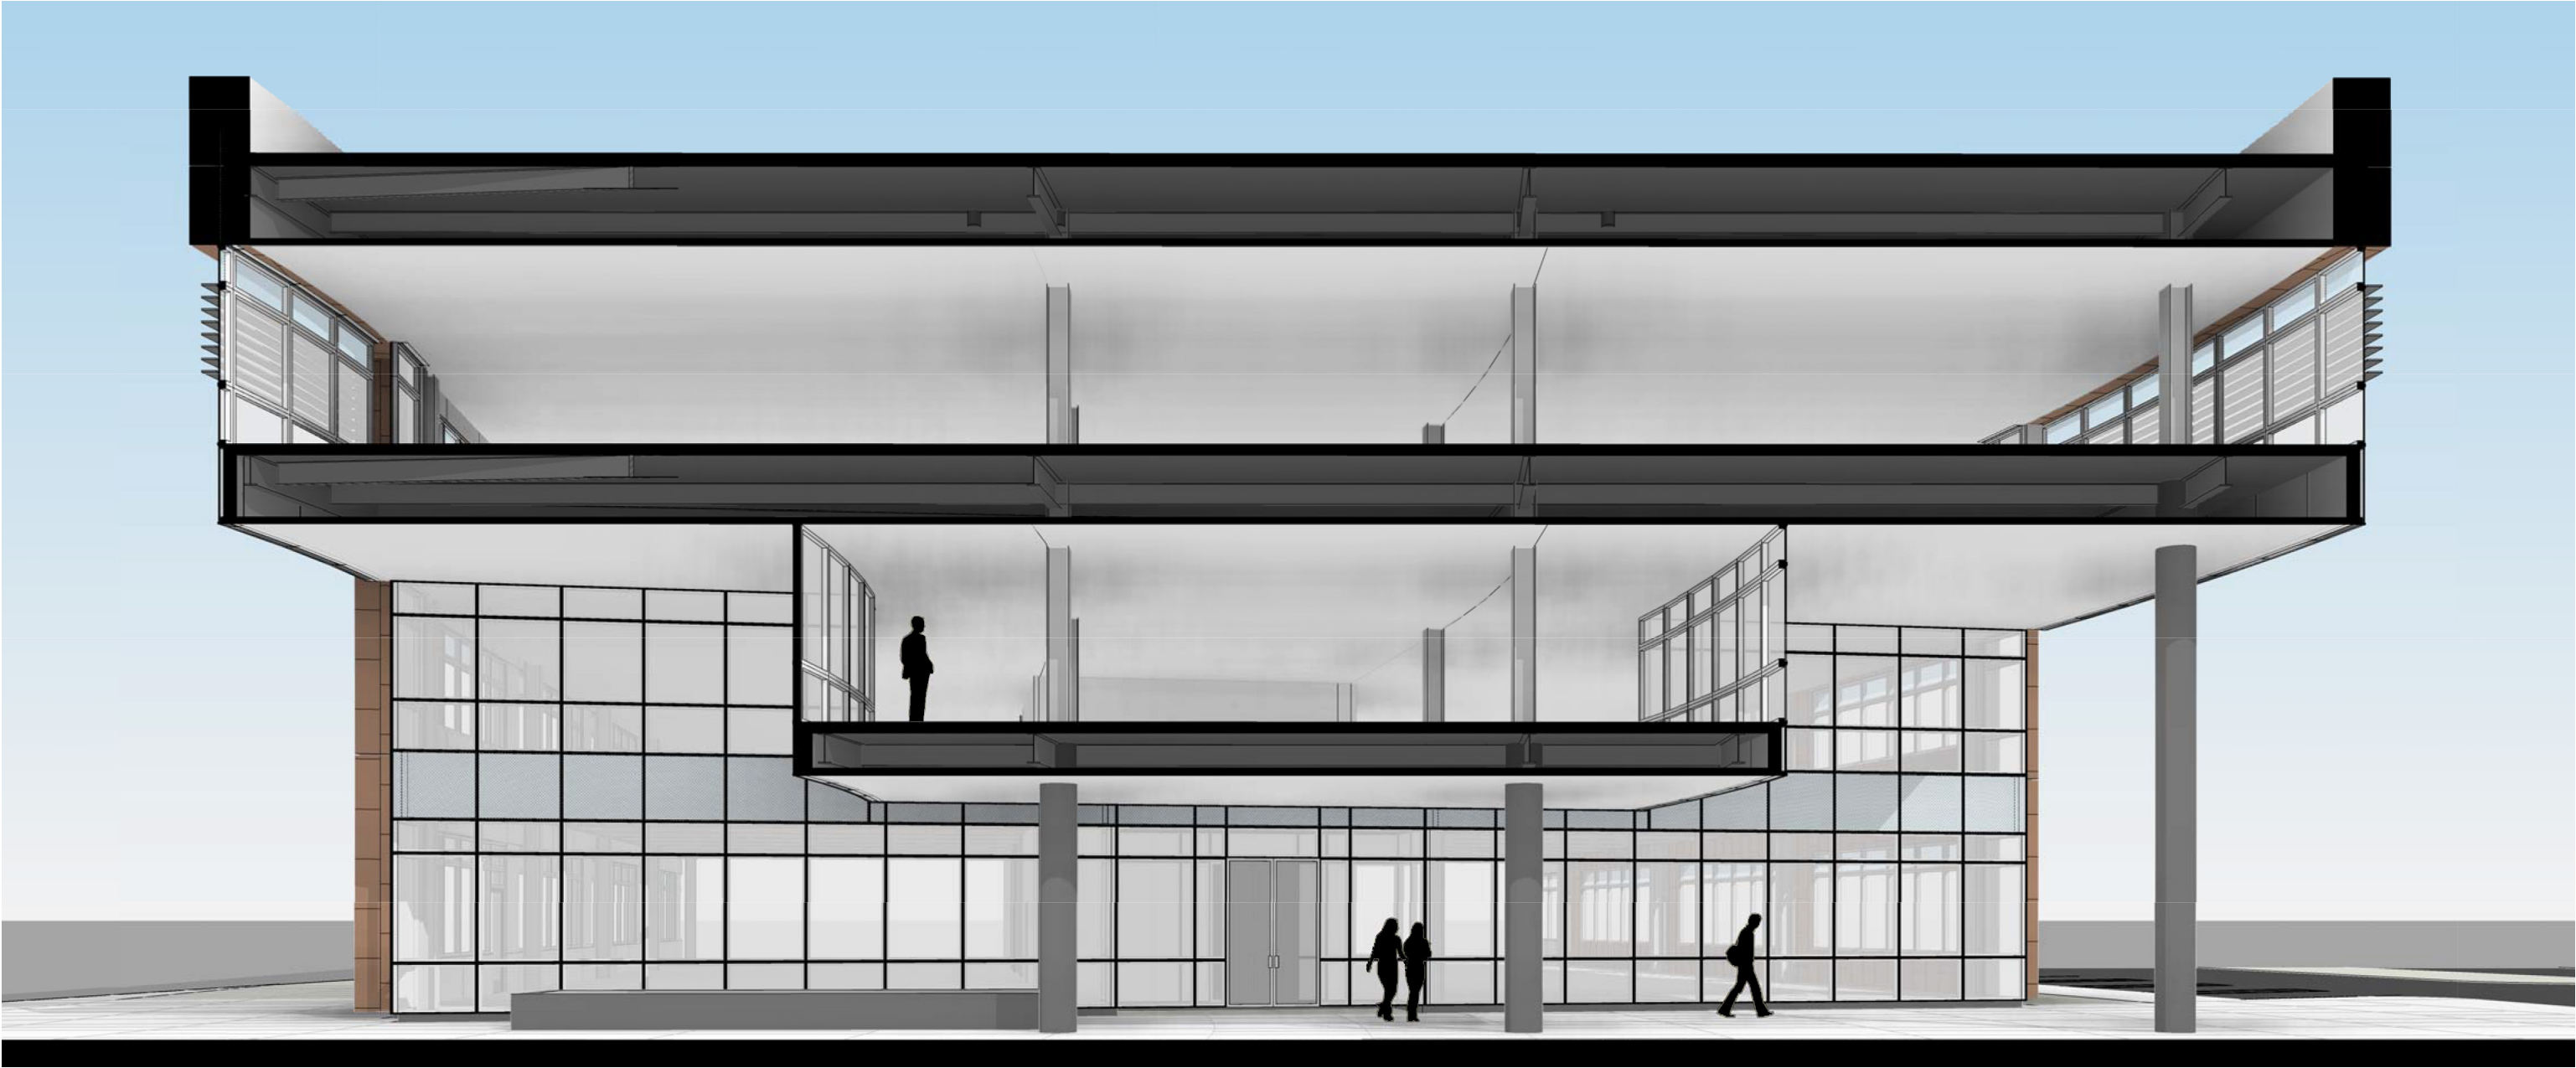



SECTION THROUGH BREEZEWAY

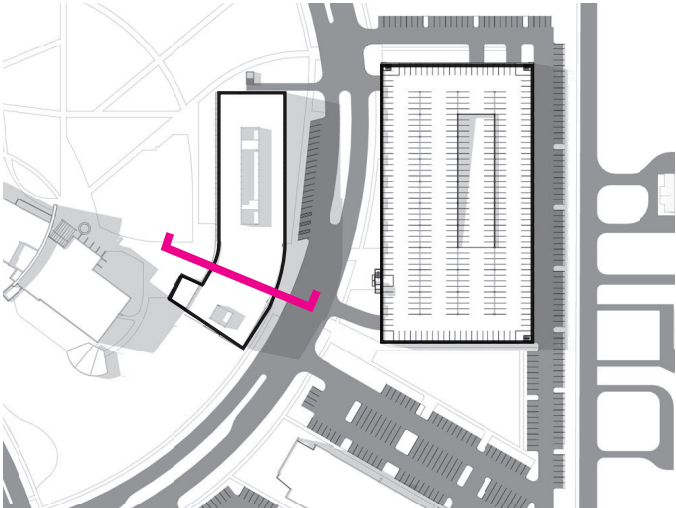

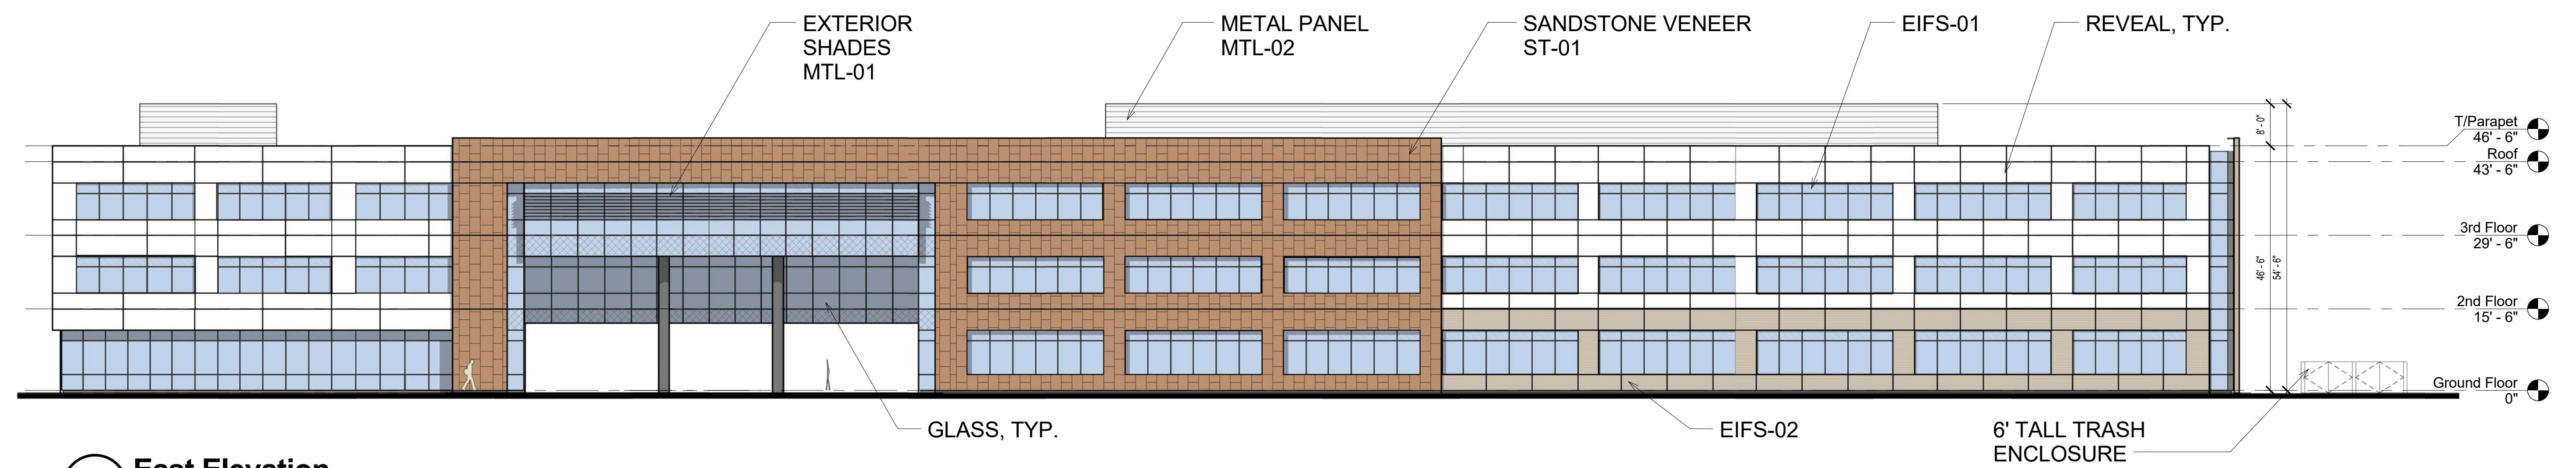


4 East Elevation

SCALE: 1/16" = 1'-0"

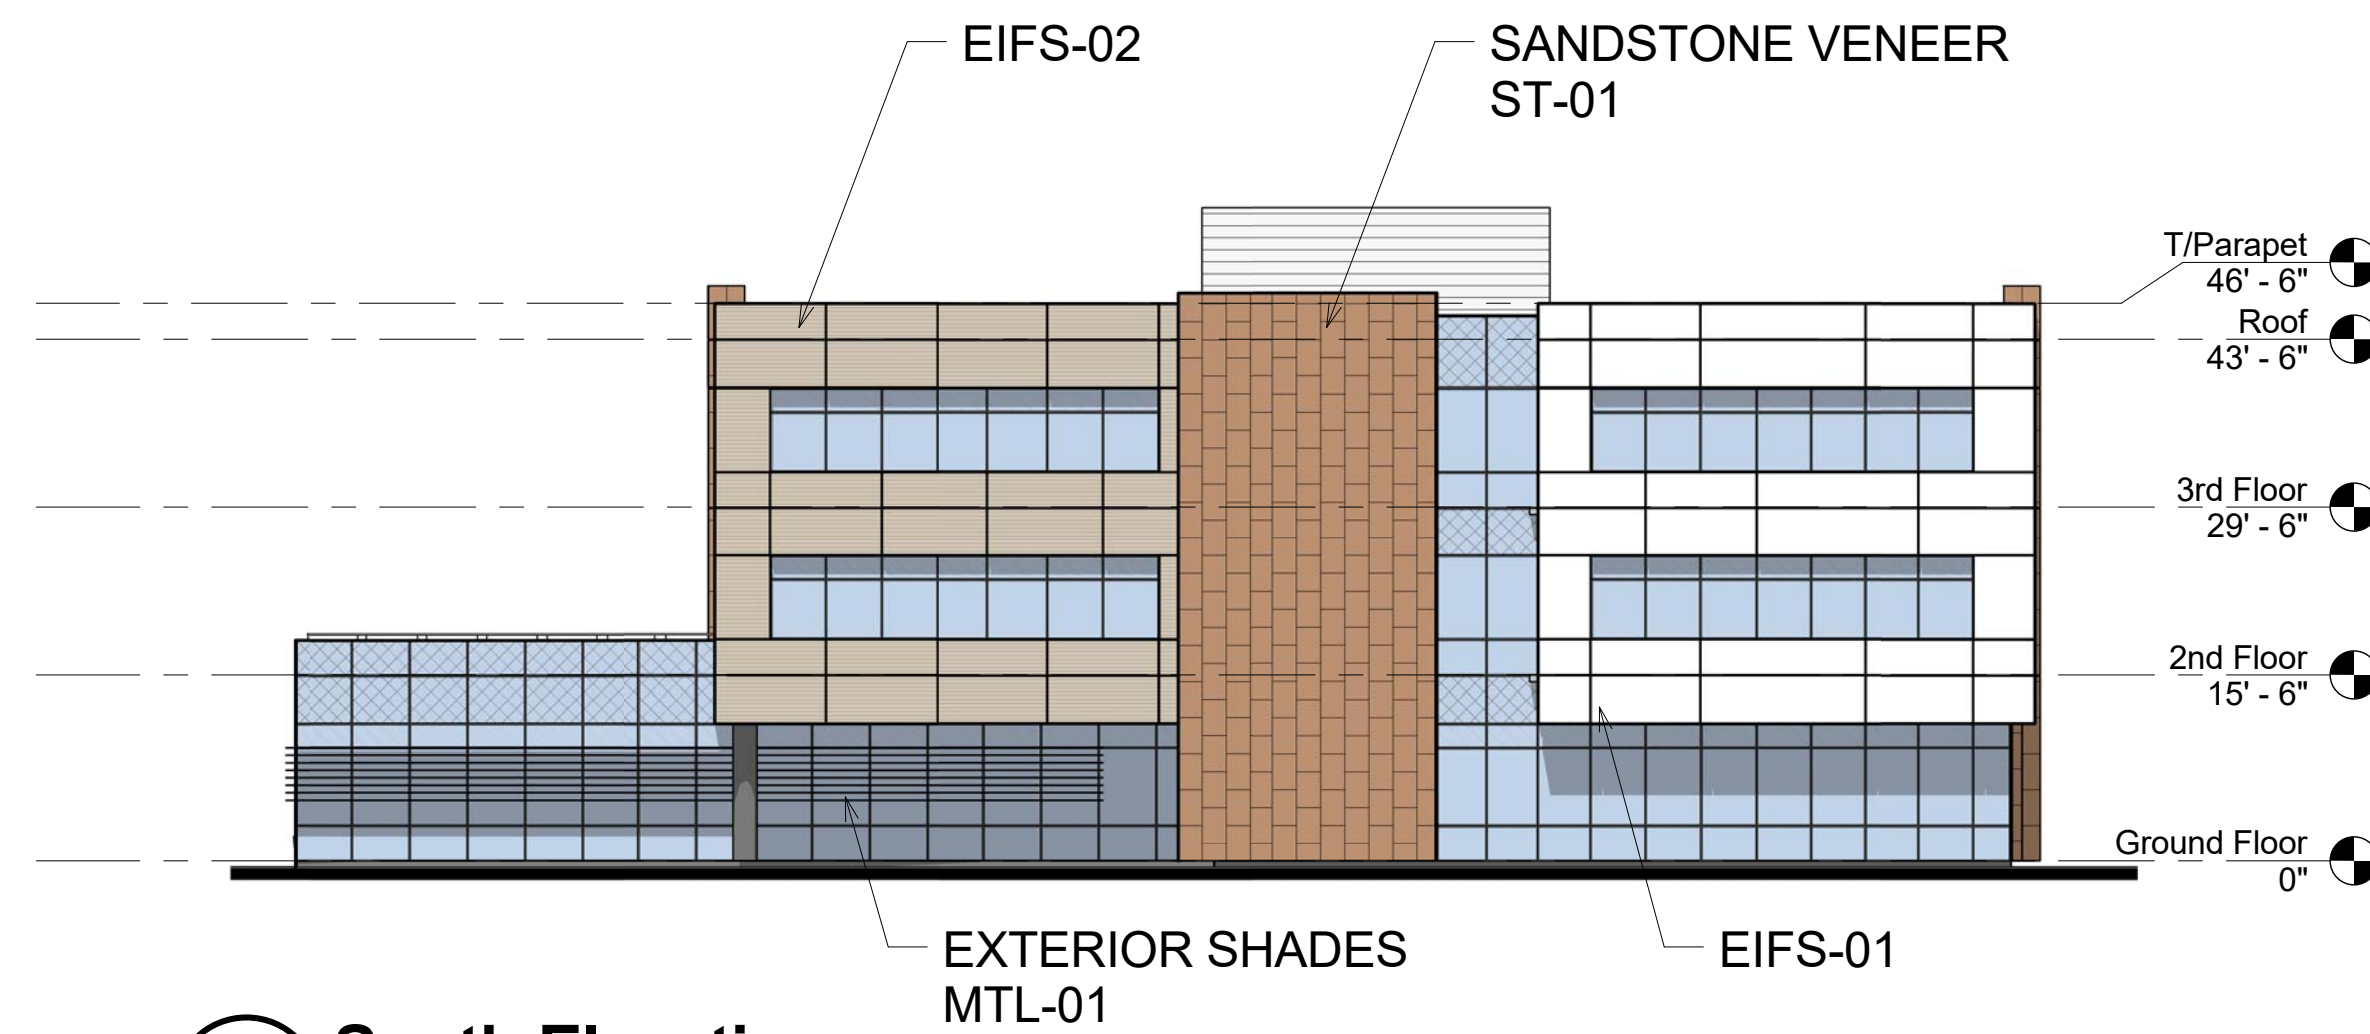


3 South Elevation

SCALE: 1/16" = 1'-0"

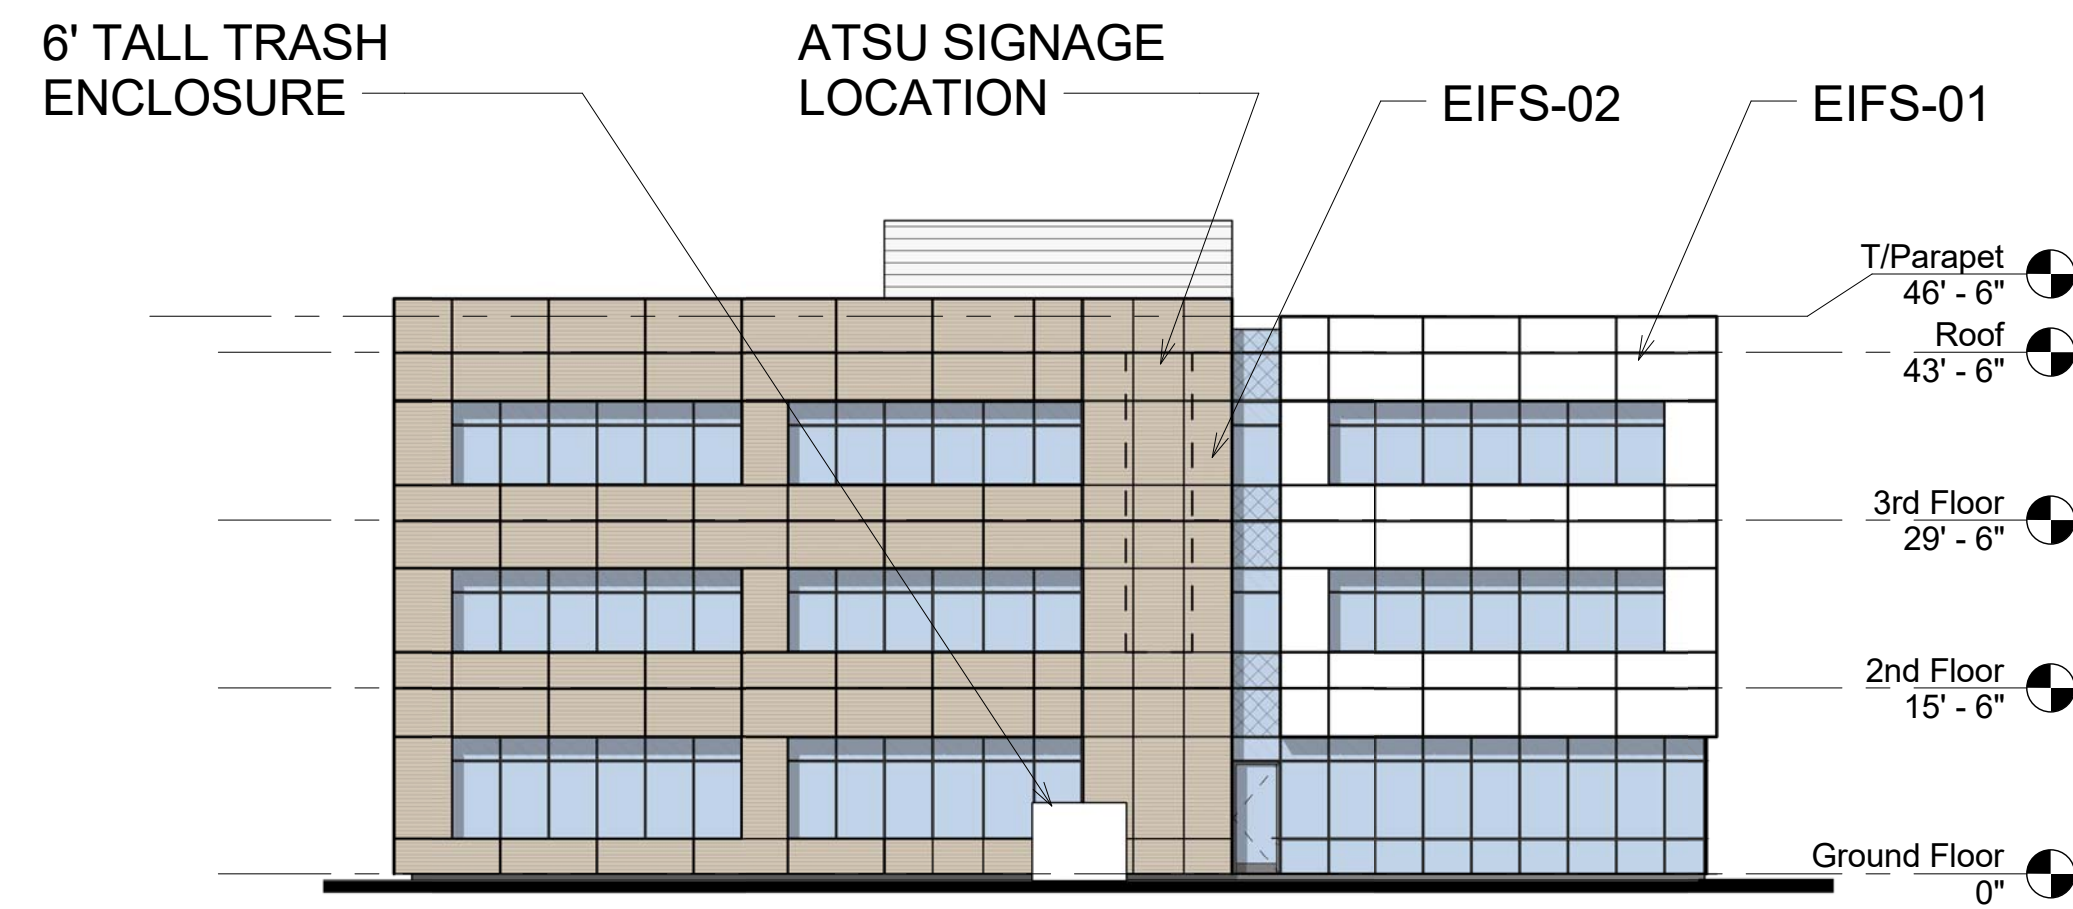


2 North Elevation

SCALE: 1/16" = 1'-0"

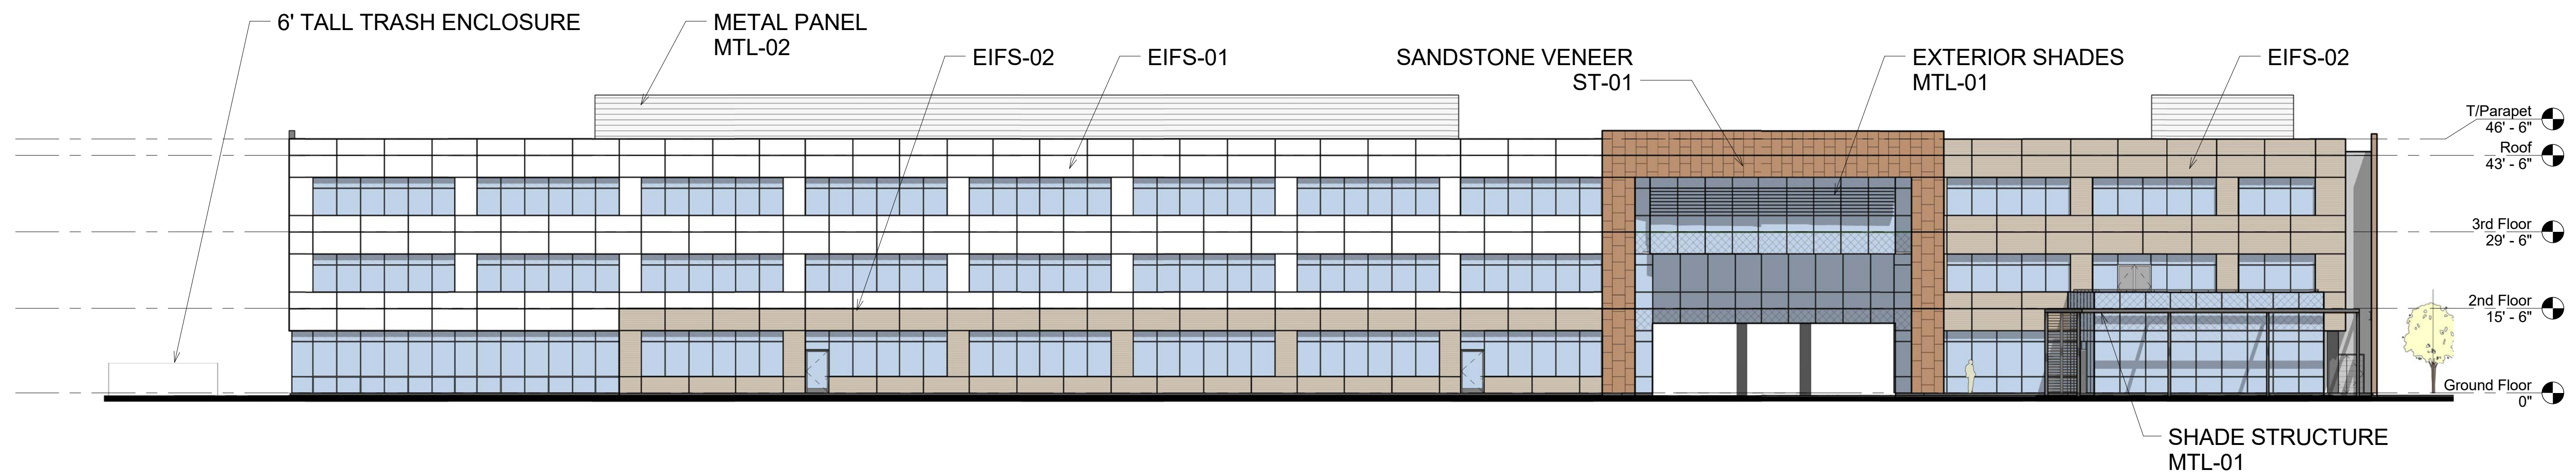


1 West Elevation


SCALE: 1/16" = 1'-0"

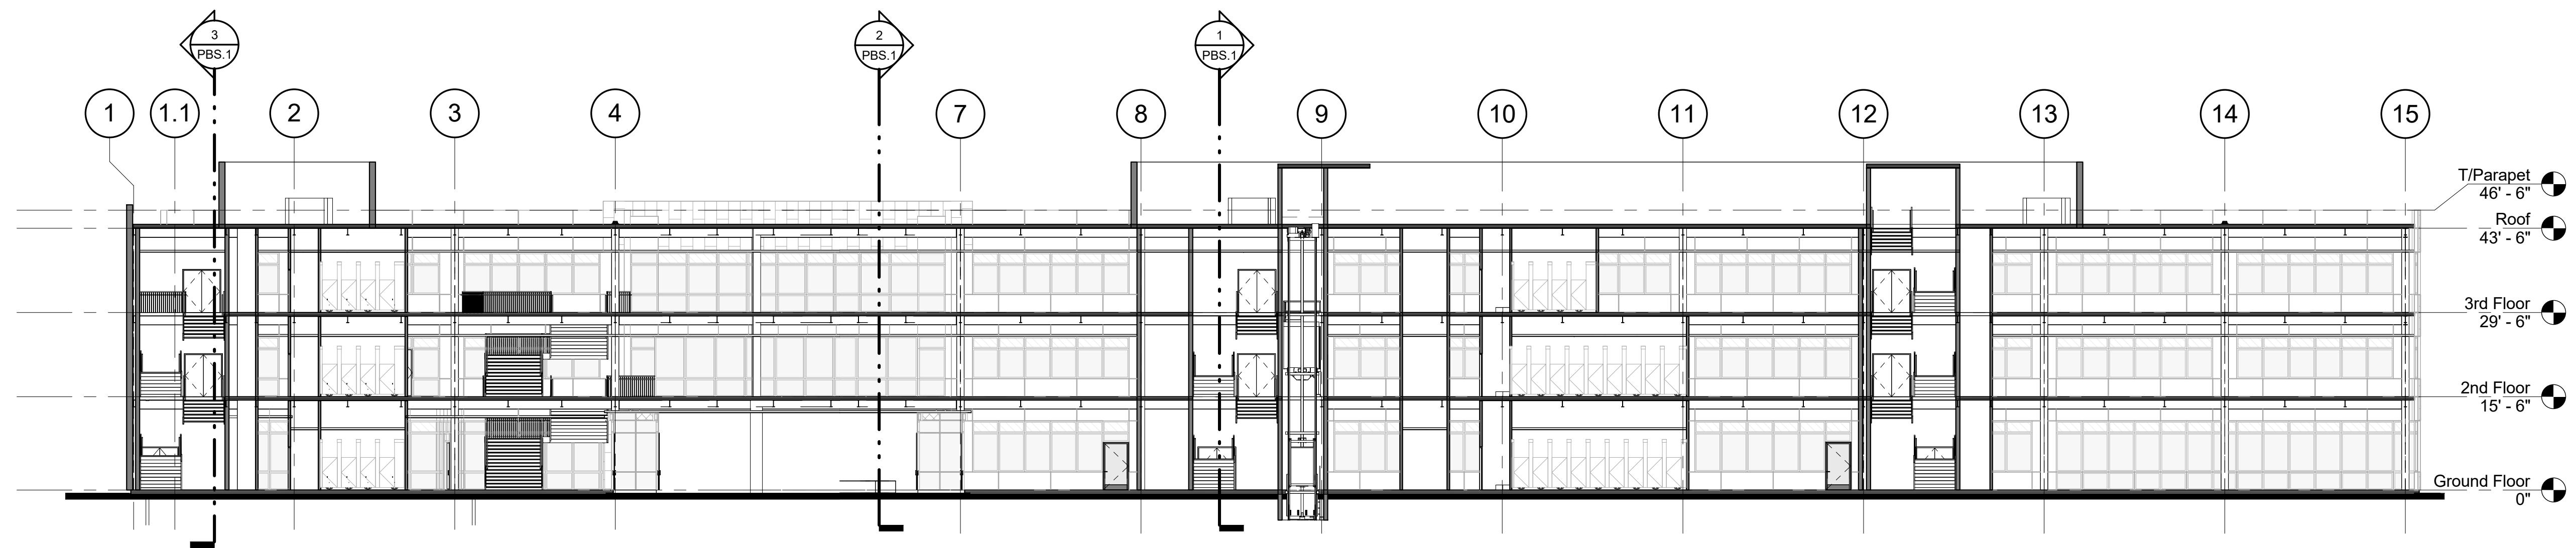


5 LONGITUDINAL SECTION
SCALE: 1/16" = 1'-0"

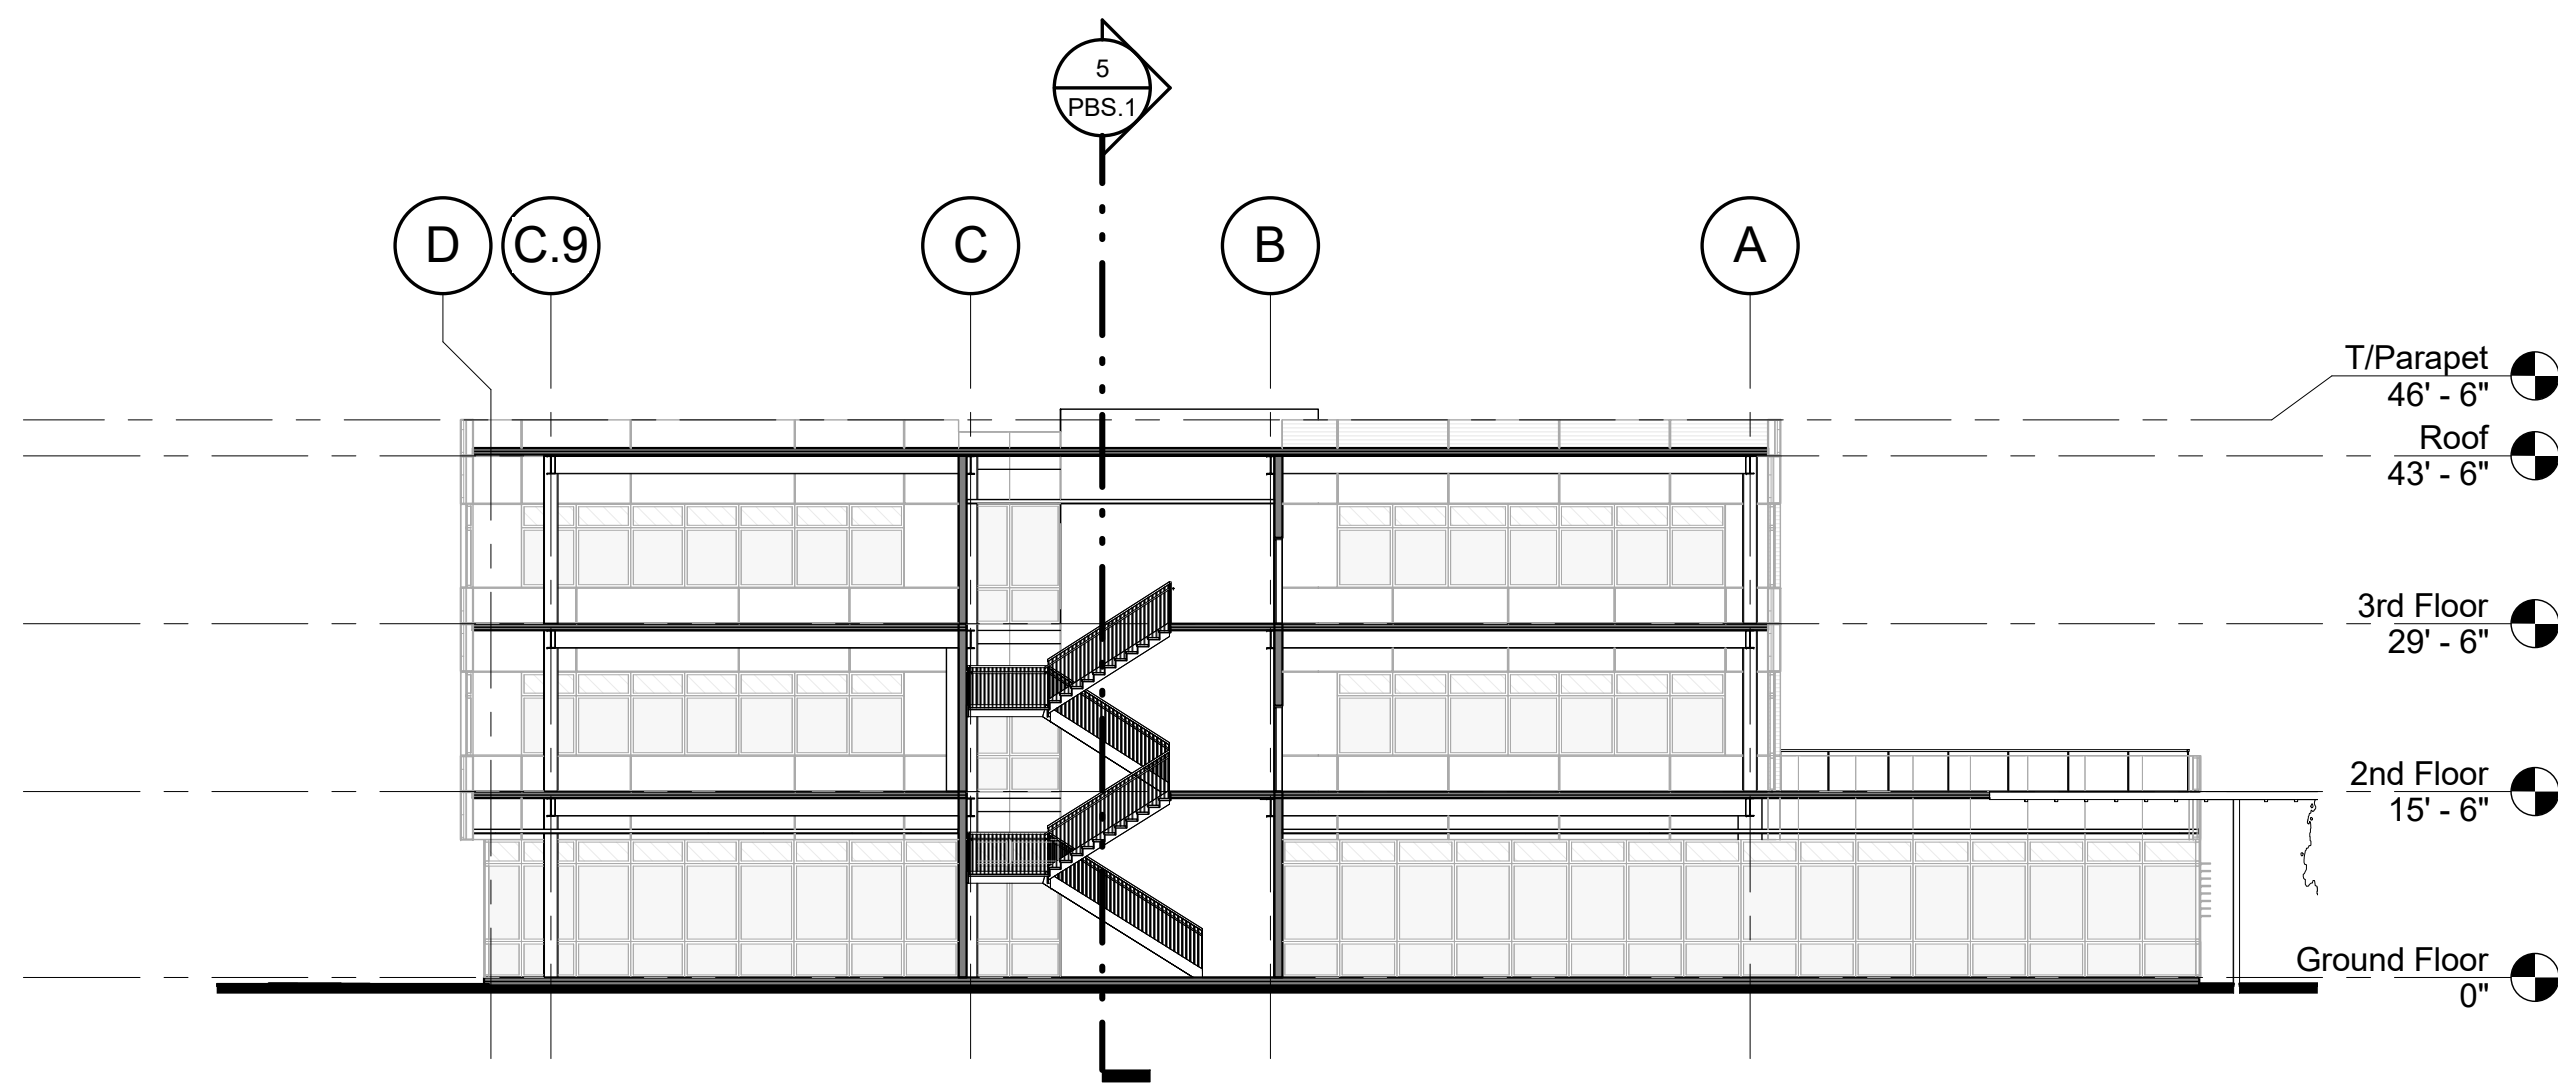

3 CROSS SECTION - SOUTH
SCALE: 1/16" = 1'-0"

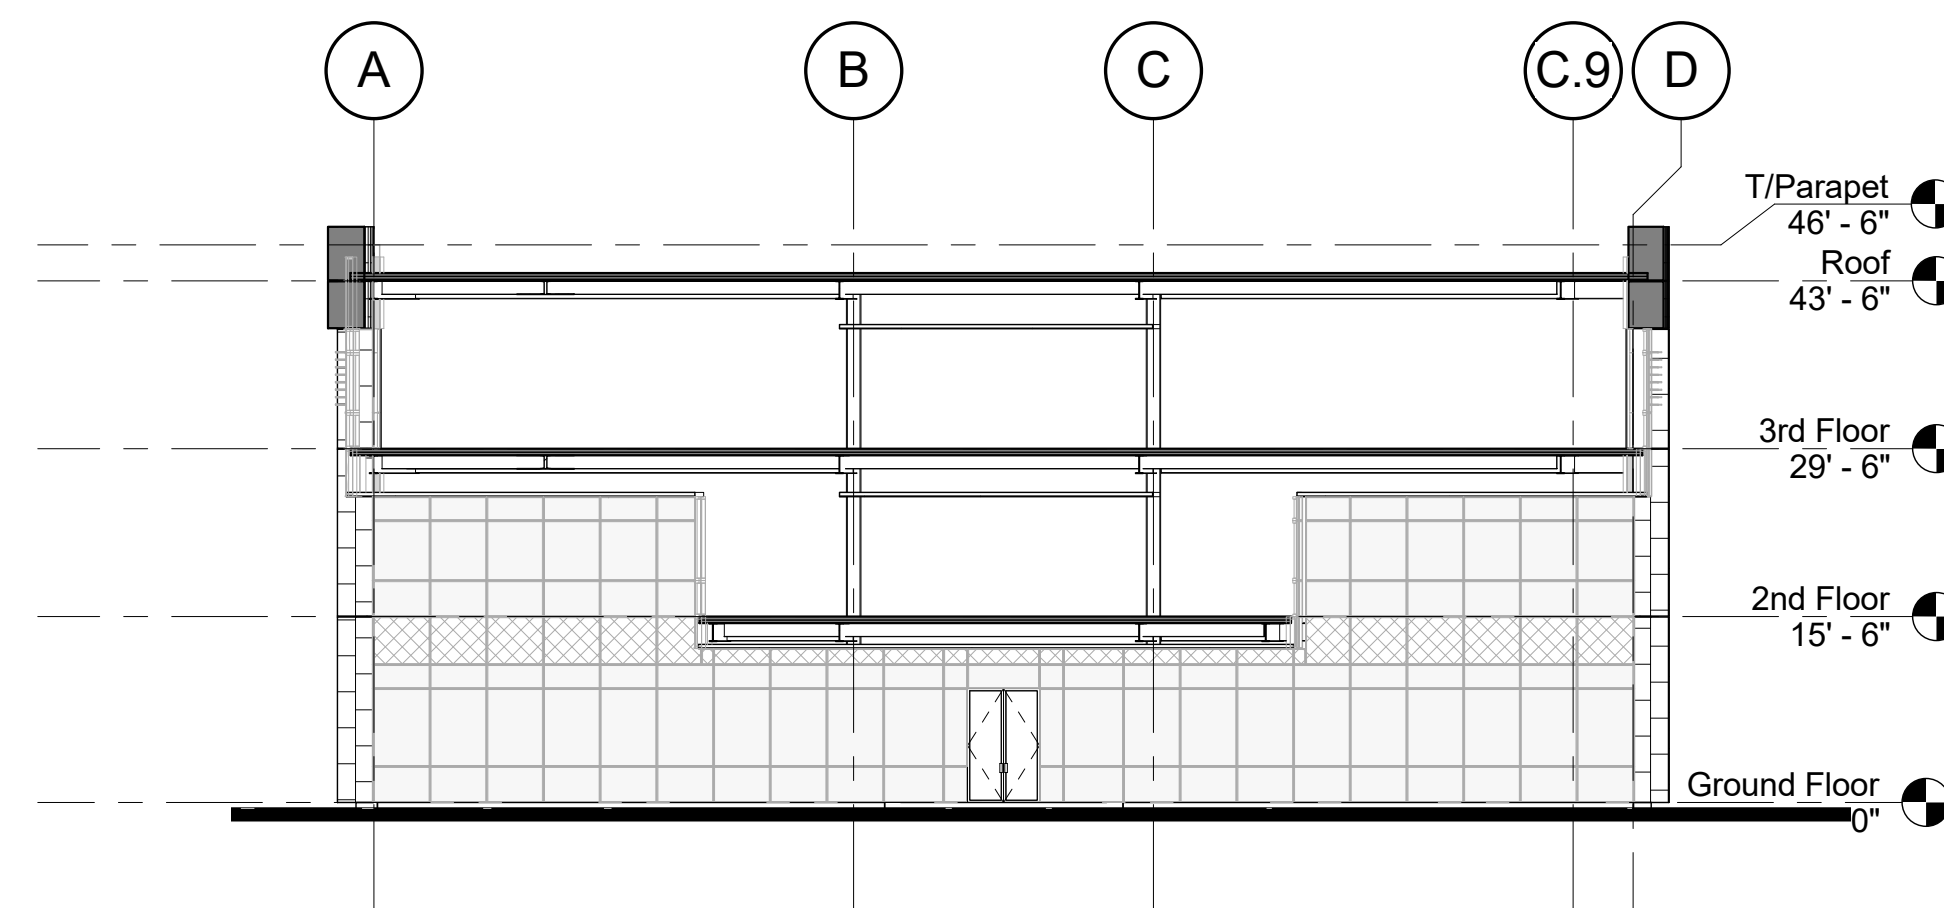

2 CROSS SECTION - CENTER
SCALE: 1/16" = 1'-0"

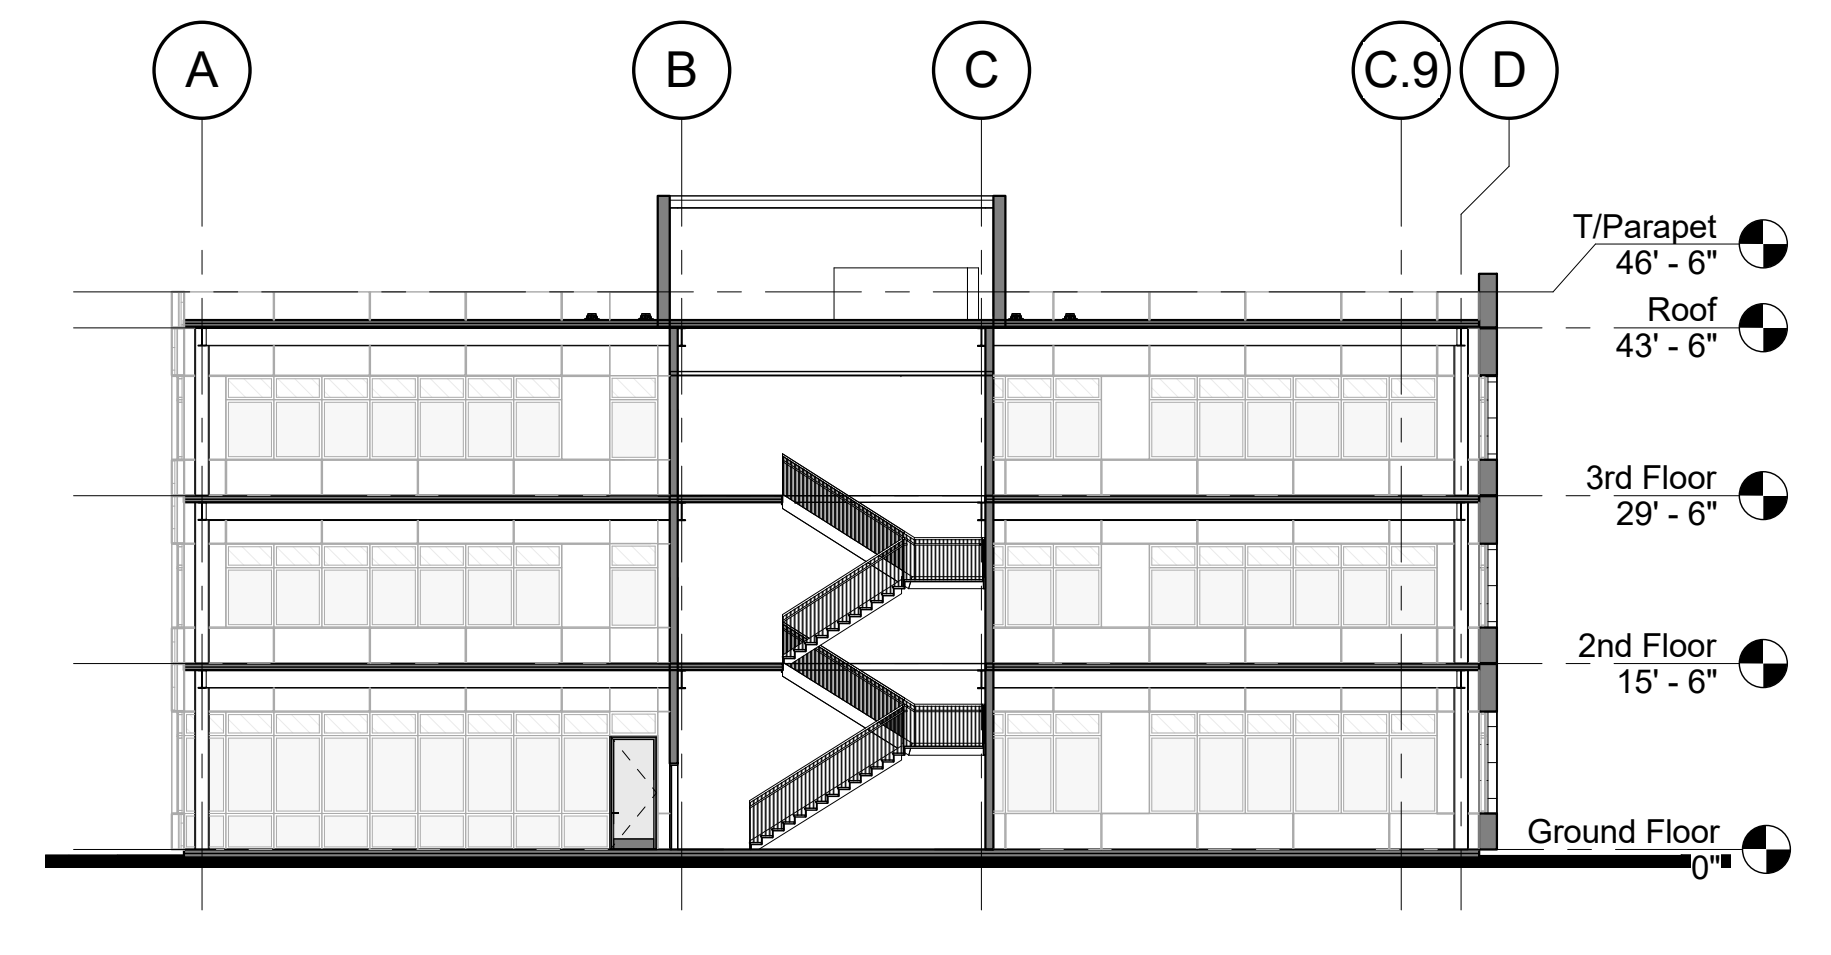

1 CROSS SECTION - NORTH
SCALE: 1/16" = 1'-0"