

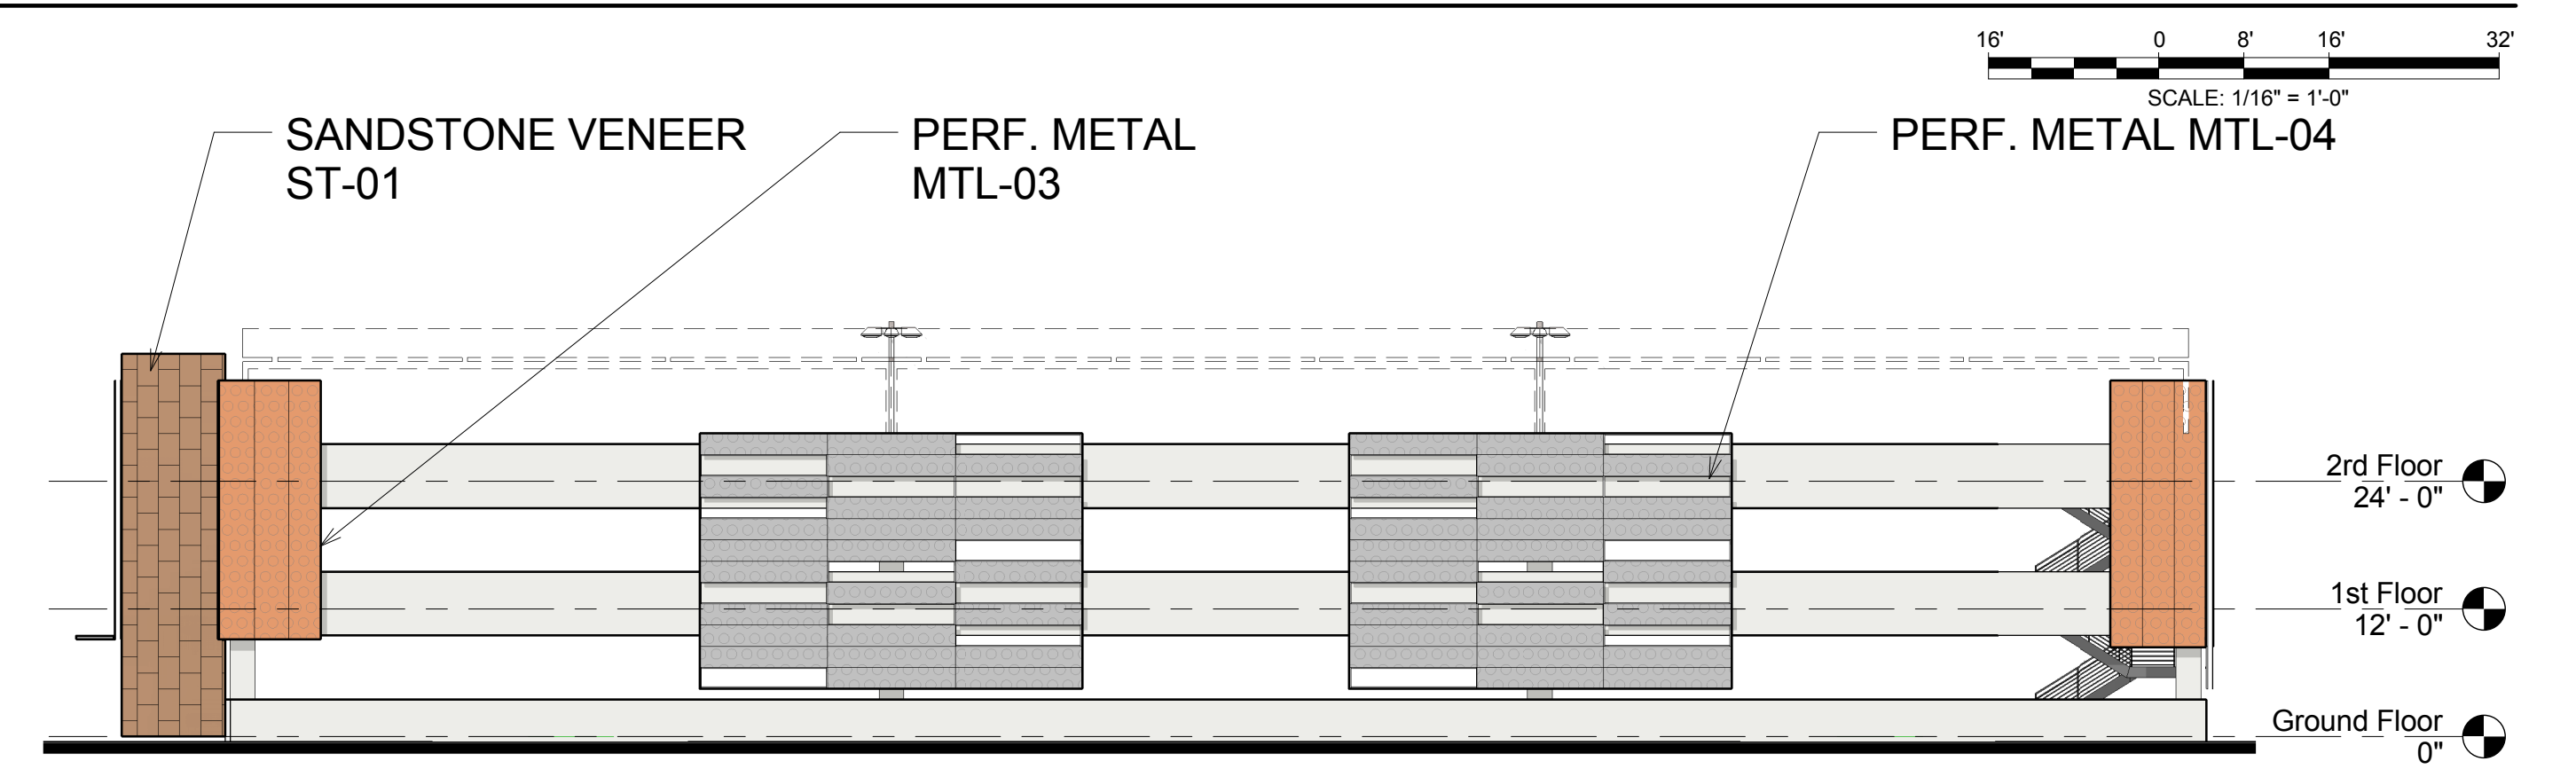



4 EAST ELEVATION
SCALE: 1/16" = 1'-0"

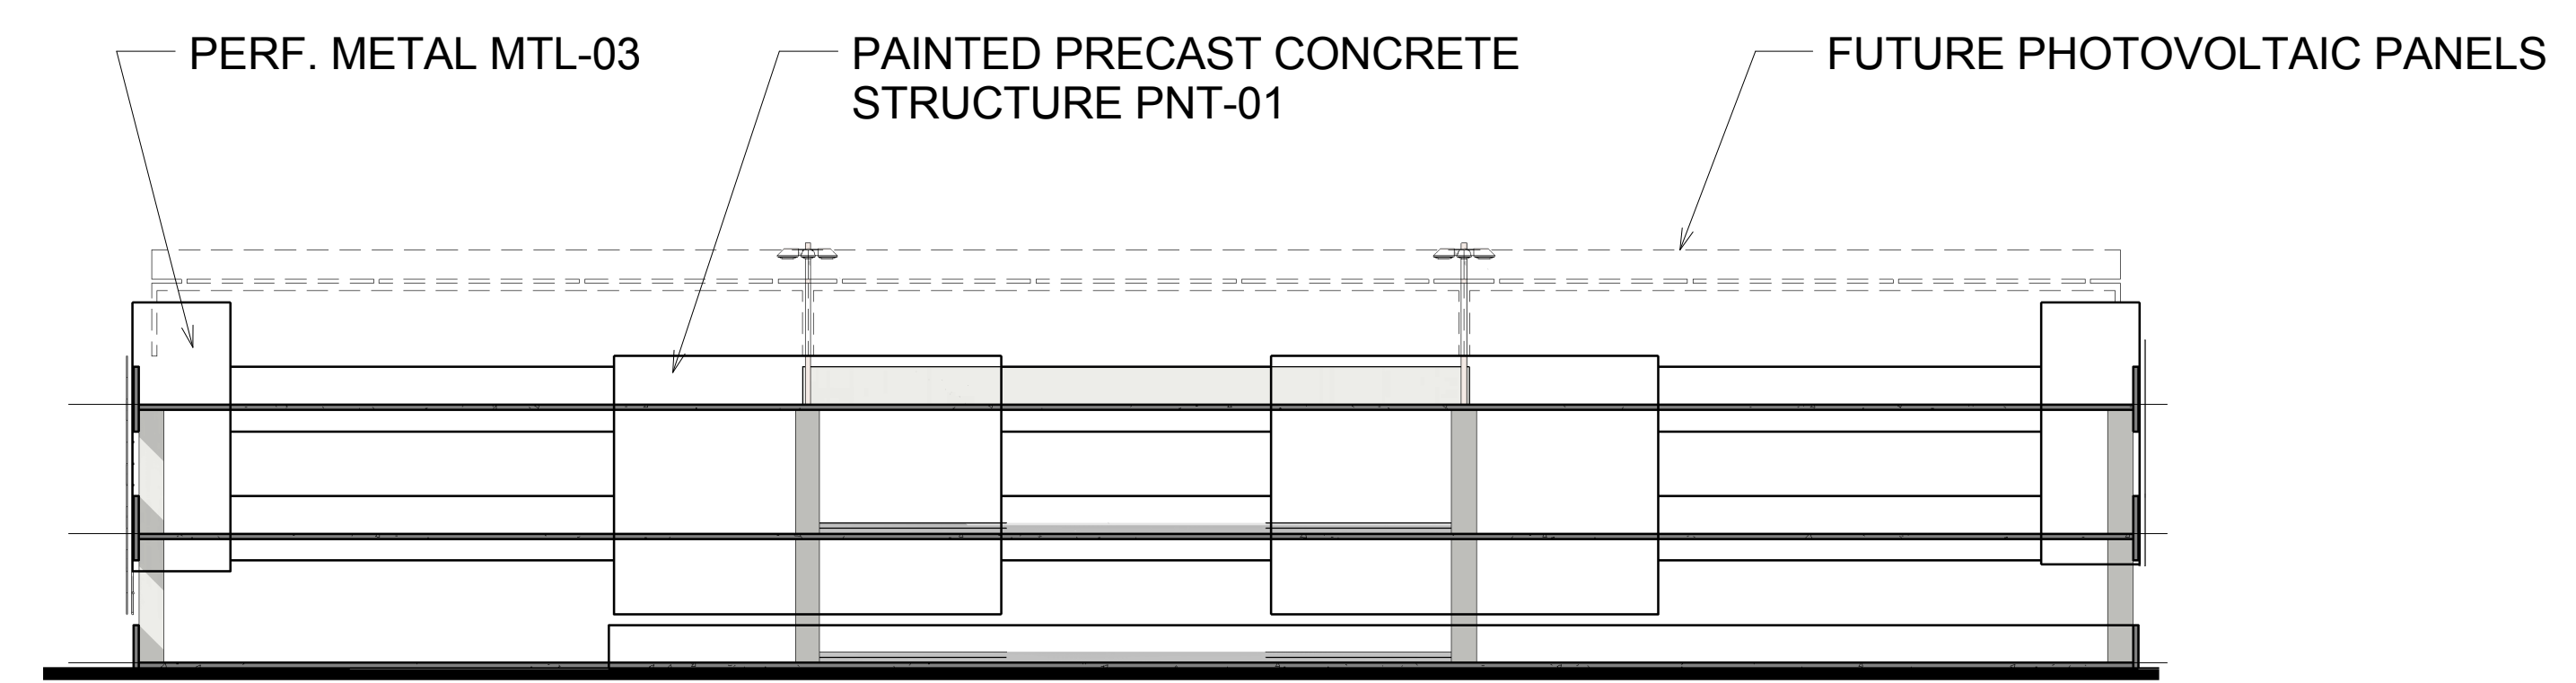

3 NORTH ELEVATION
SCALE: 1/16" = 1'-0"

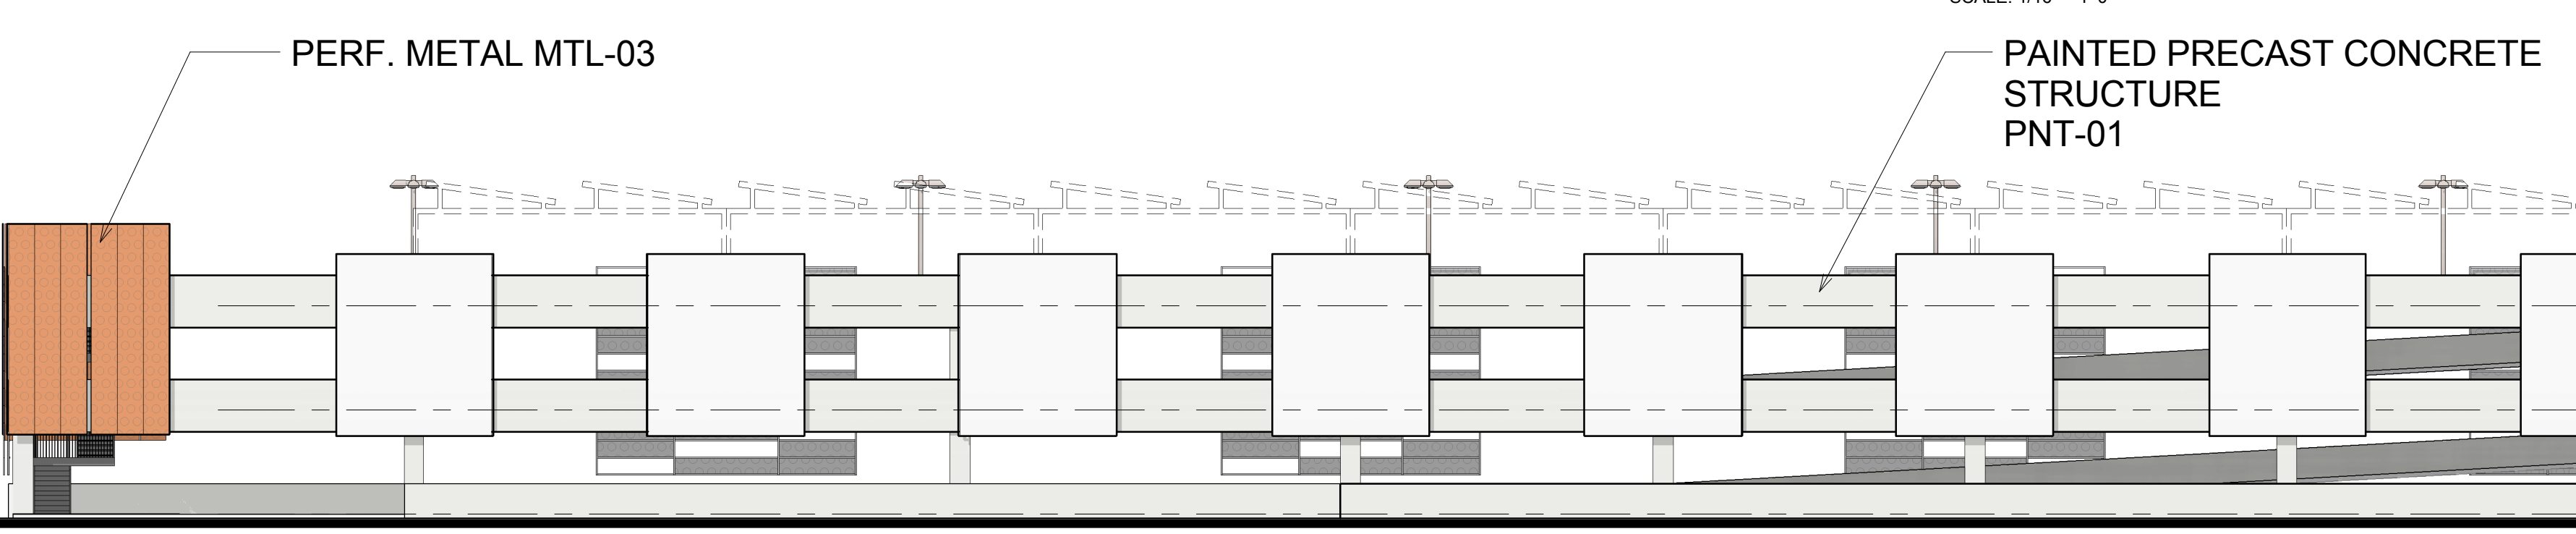


2 SOUTH ELEVATION
SCALE: 1/16" = 1'-0"

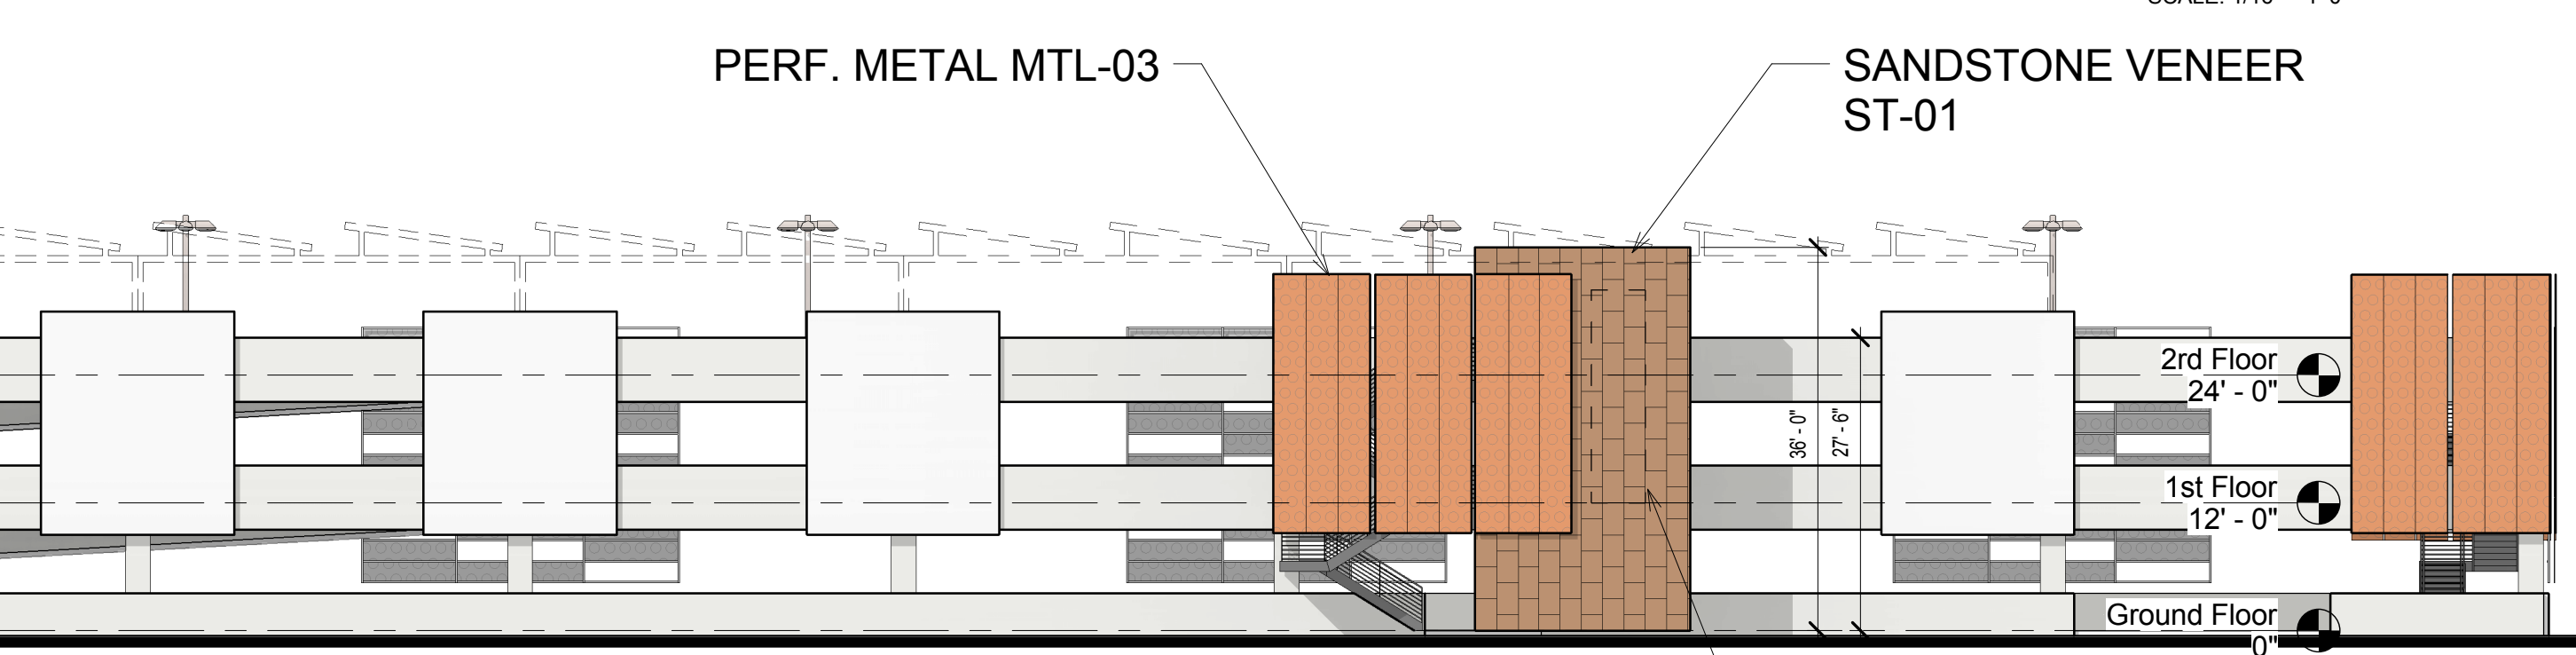


1 WEST ELEVATION
SCALE: 1/16" = 1'-0"



PSP.6

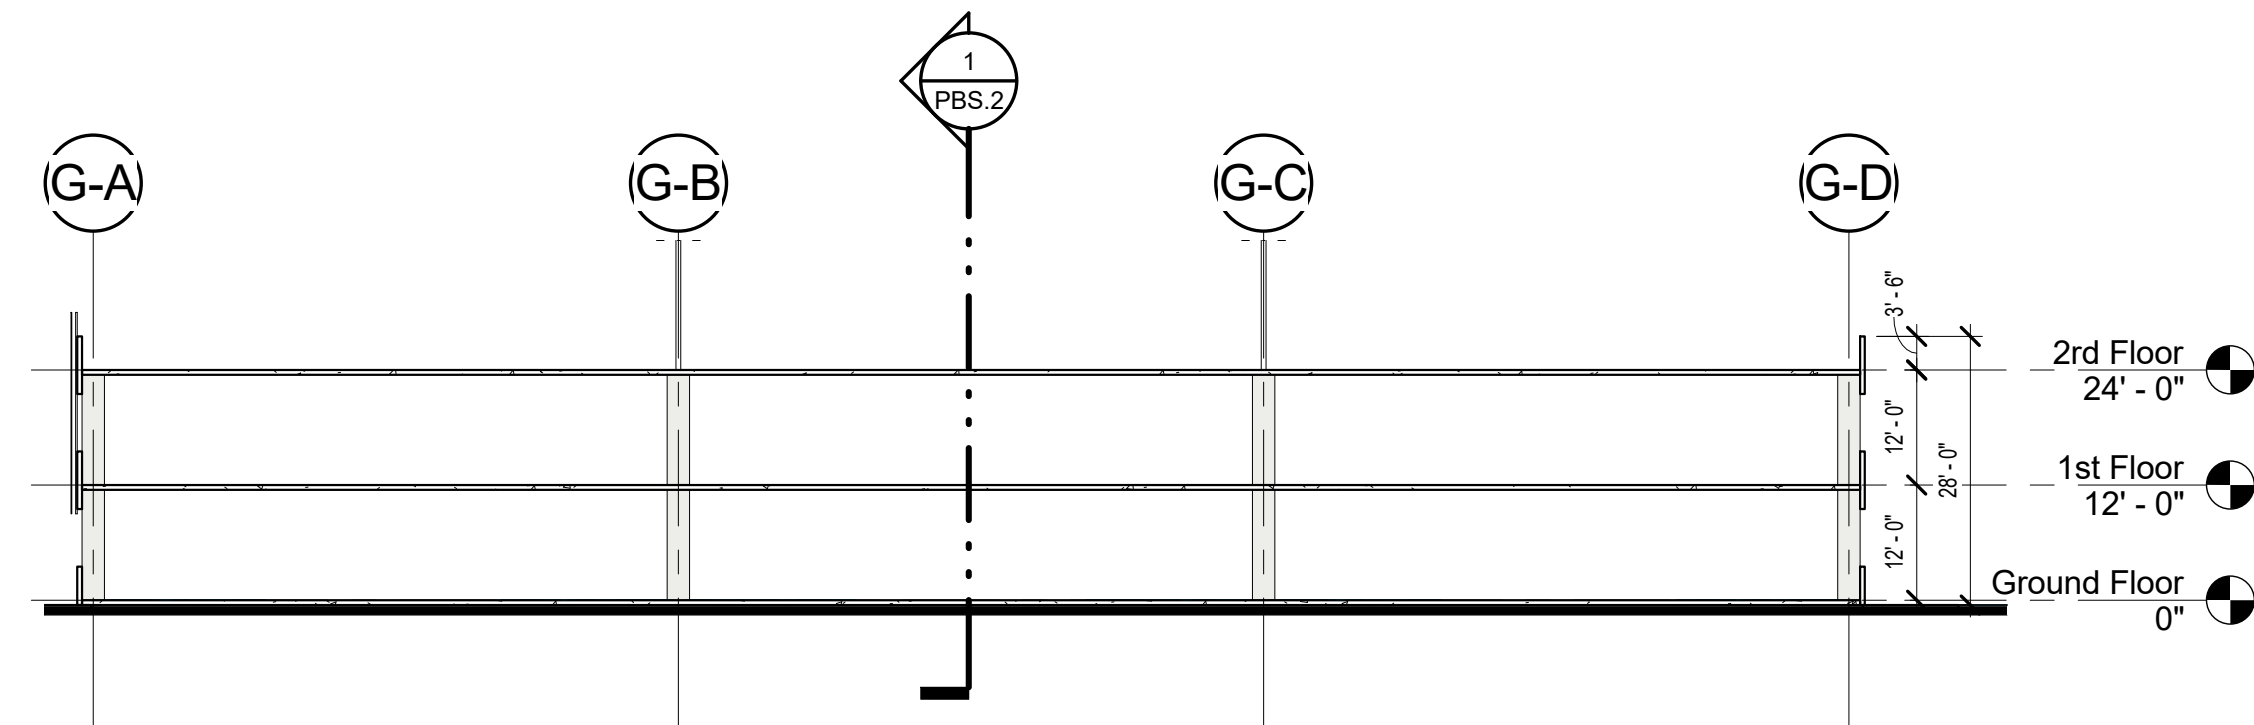

2 CROSS SECTION
SCALE: 1" = 20'-0"

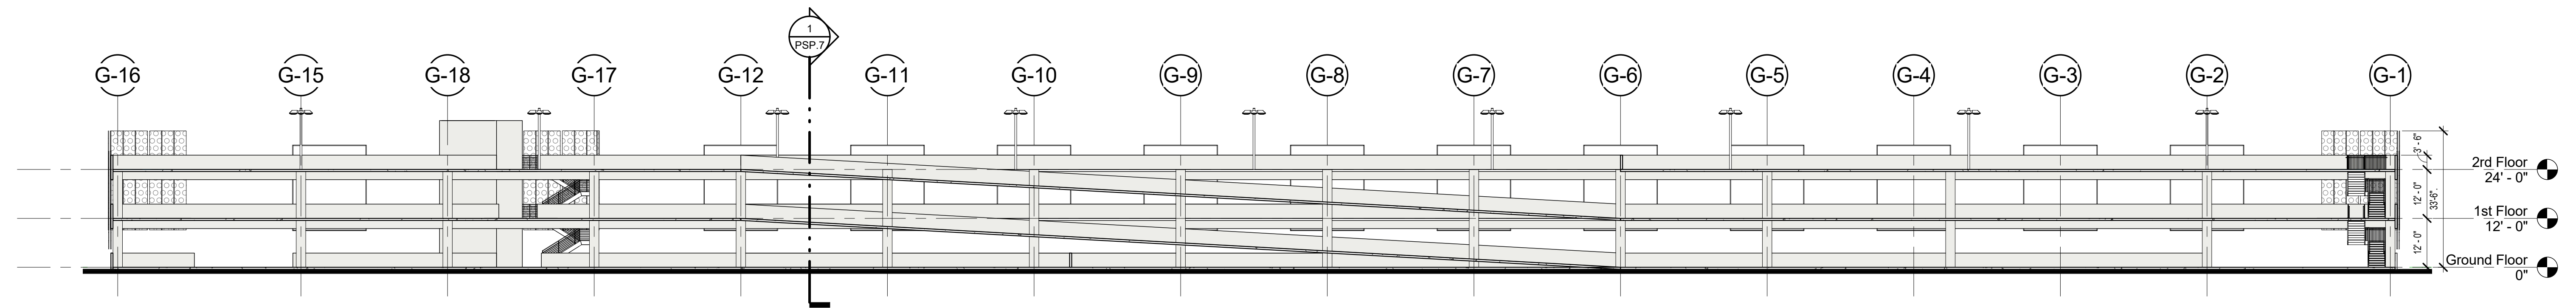

1 LONGITUDINAL SECTION
SCALE: 1" = 20'-0"

