



4 CONCEPTUAL RENDERING - CAMPUS ENTRY
SCALE: NONE



3 CONCEPTUAL RENDERING - CENTRAL QUAD
SCALE: NONE



2 CONCEPTUAL RENDERING - BUILDING ENTRANCE



1 CONCEPTUAL RENDERING - PARKING GARAGE
SCALE: NONE



PRS.1

VIEW IMPACT STUDY | FROM 1755 SOUTH RECKER ROAD



EXISTING CONDITIONS LOOKING WEST FROM 1755 S RECKER RD



EXISTING CONDITIONS LOOKING NORTHWEST FROM 1755 S RECKER RD




EXISTING CONDITIONS LOOKING EAST FROM 1755 S RECKER RD




EXISTING CONDITIONS LOOKING NORTHEAST AT 1755 S RECKER RD





PROPOSED PROJECT VIEW LOOKING WEST FROM 1755 S RECKER RD

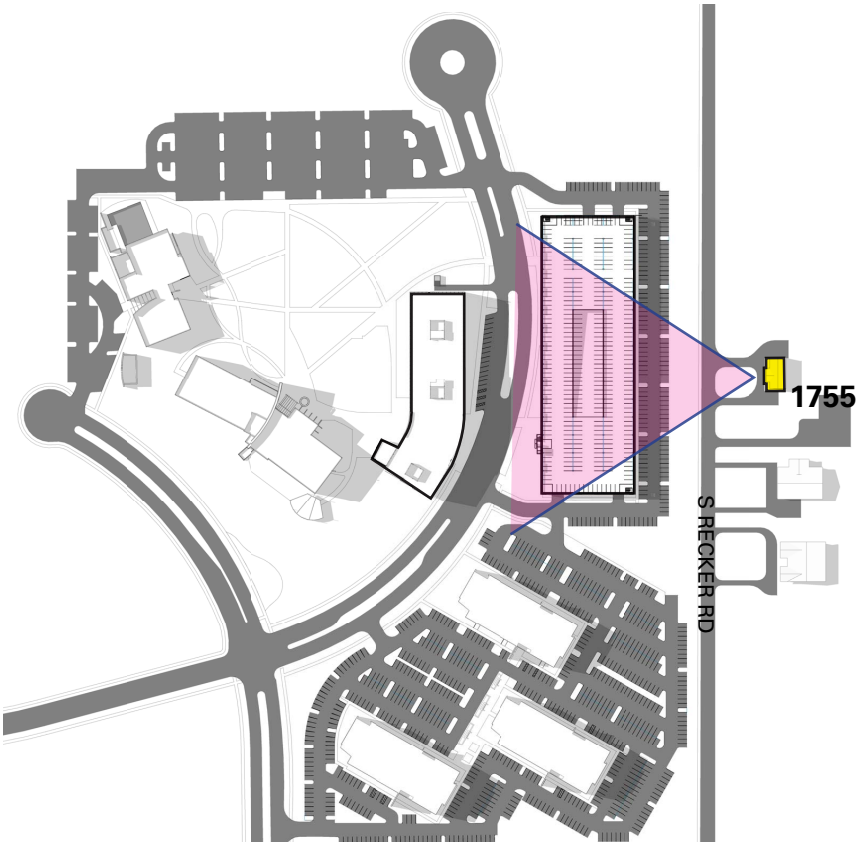

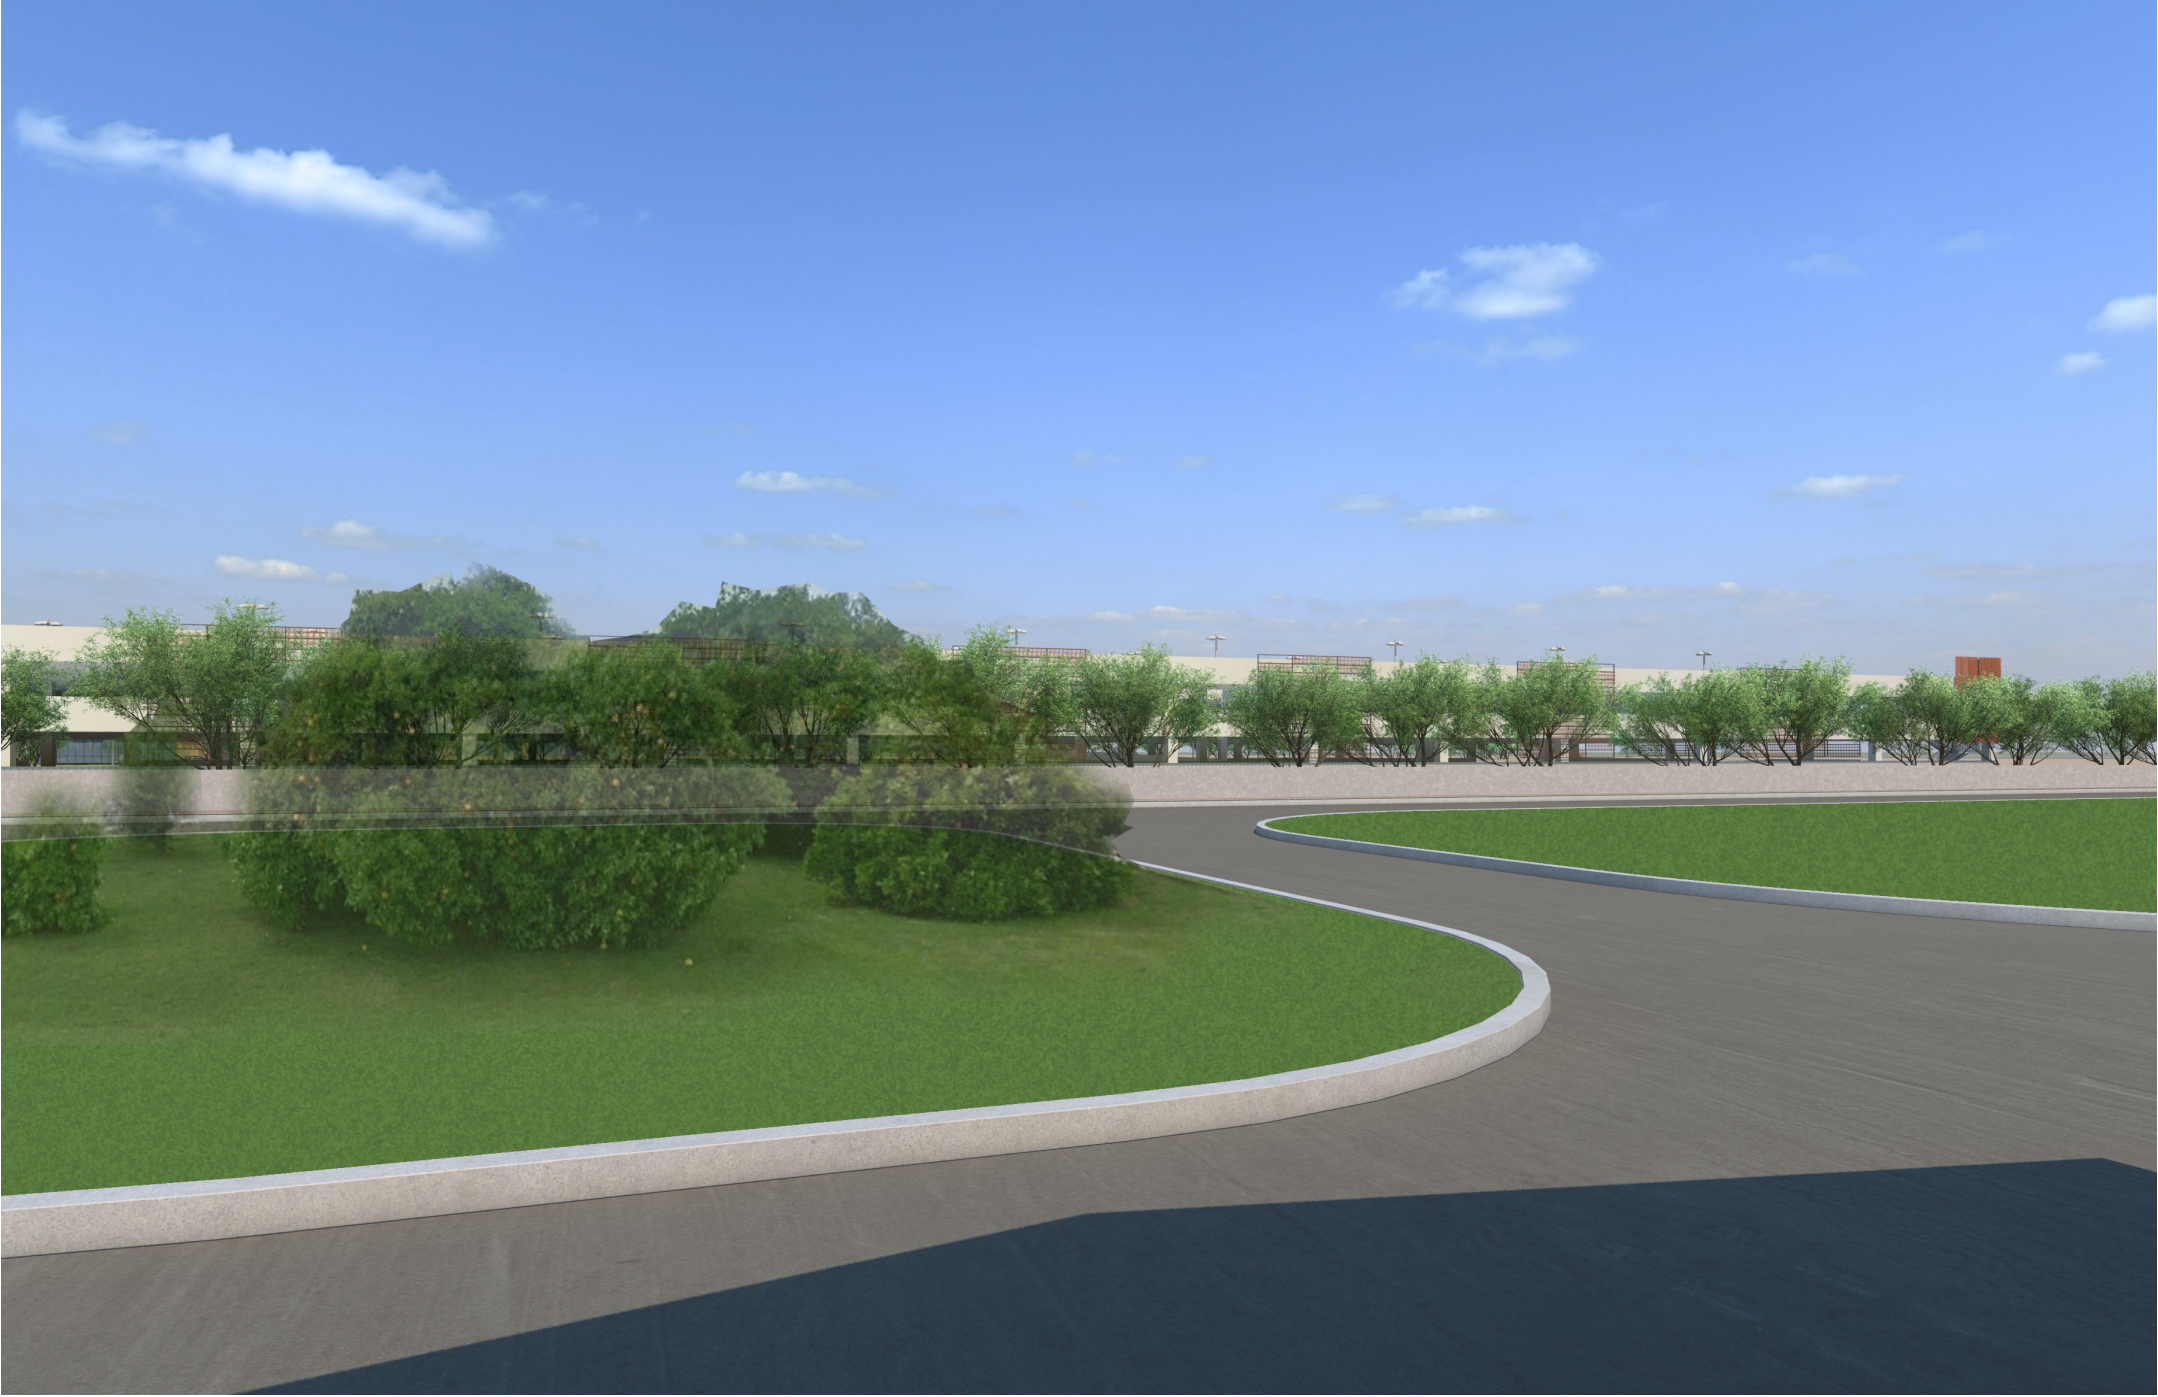


PROPOSED PROJECT VIEW LOOKING NORTHWEST FROM 1755 S RECKER RD

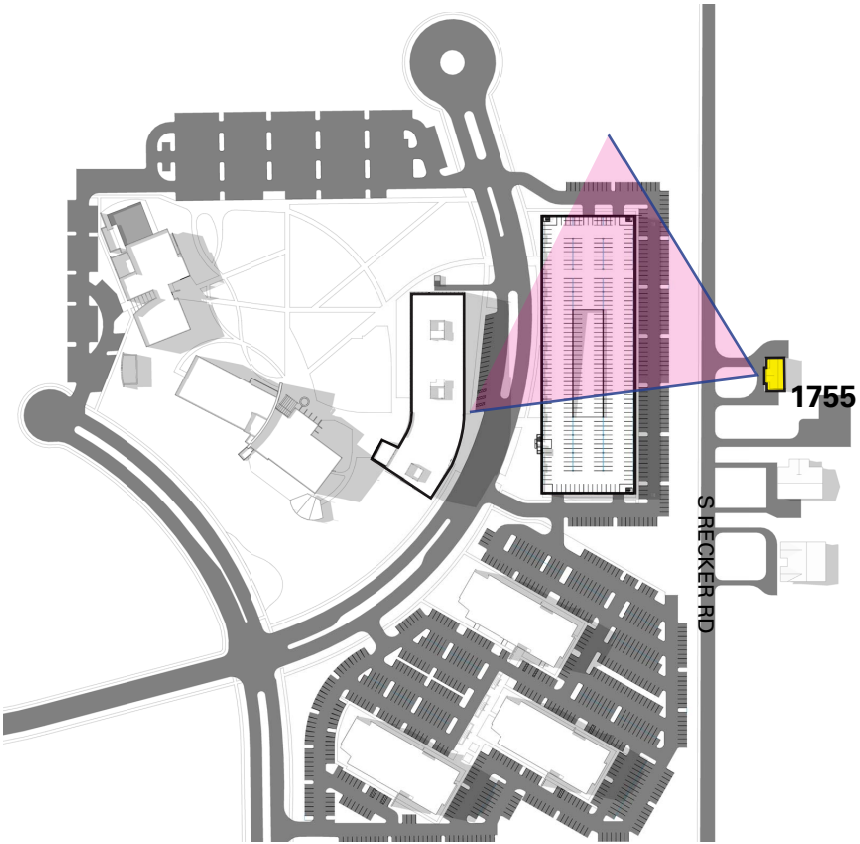

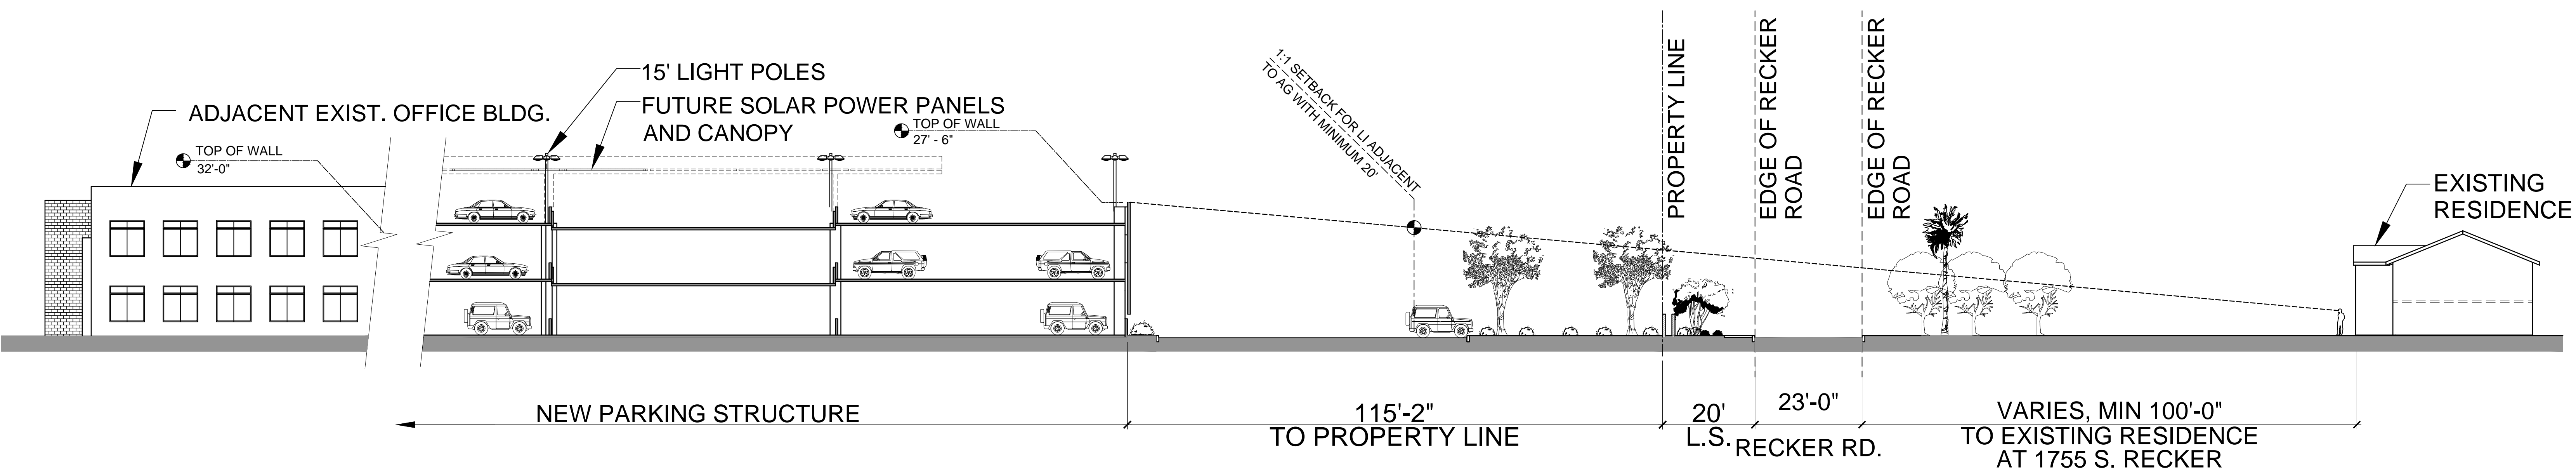

RECKER ROAD SECTION

SCALE: 1/16"=1'-0" LOOKING NORTH

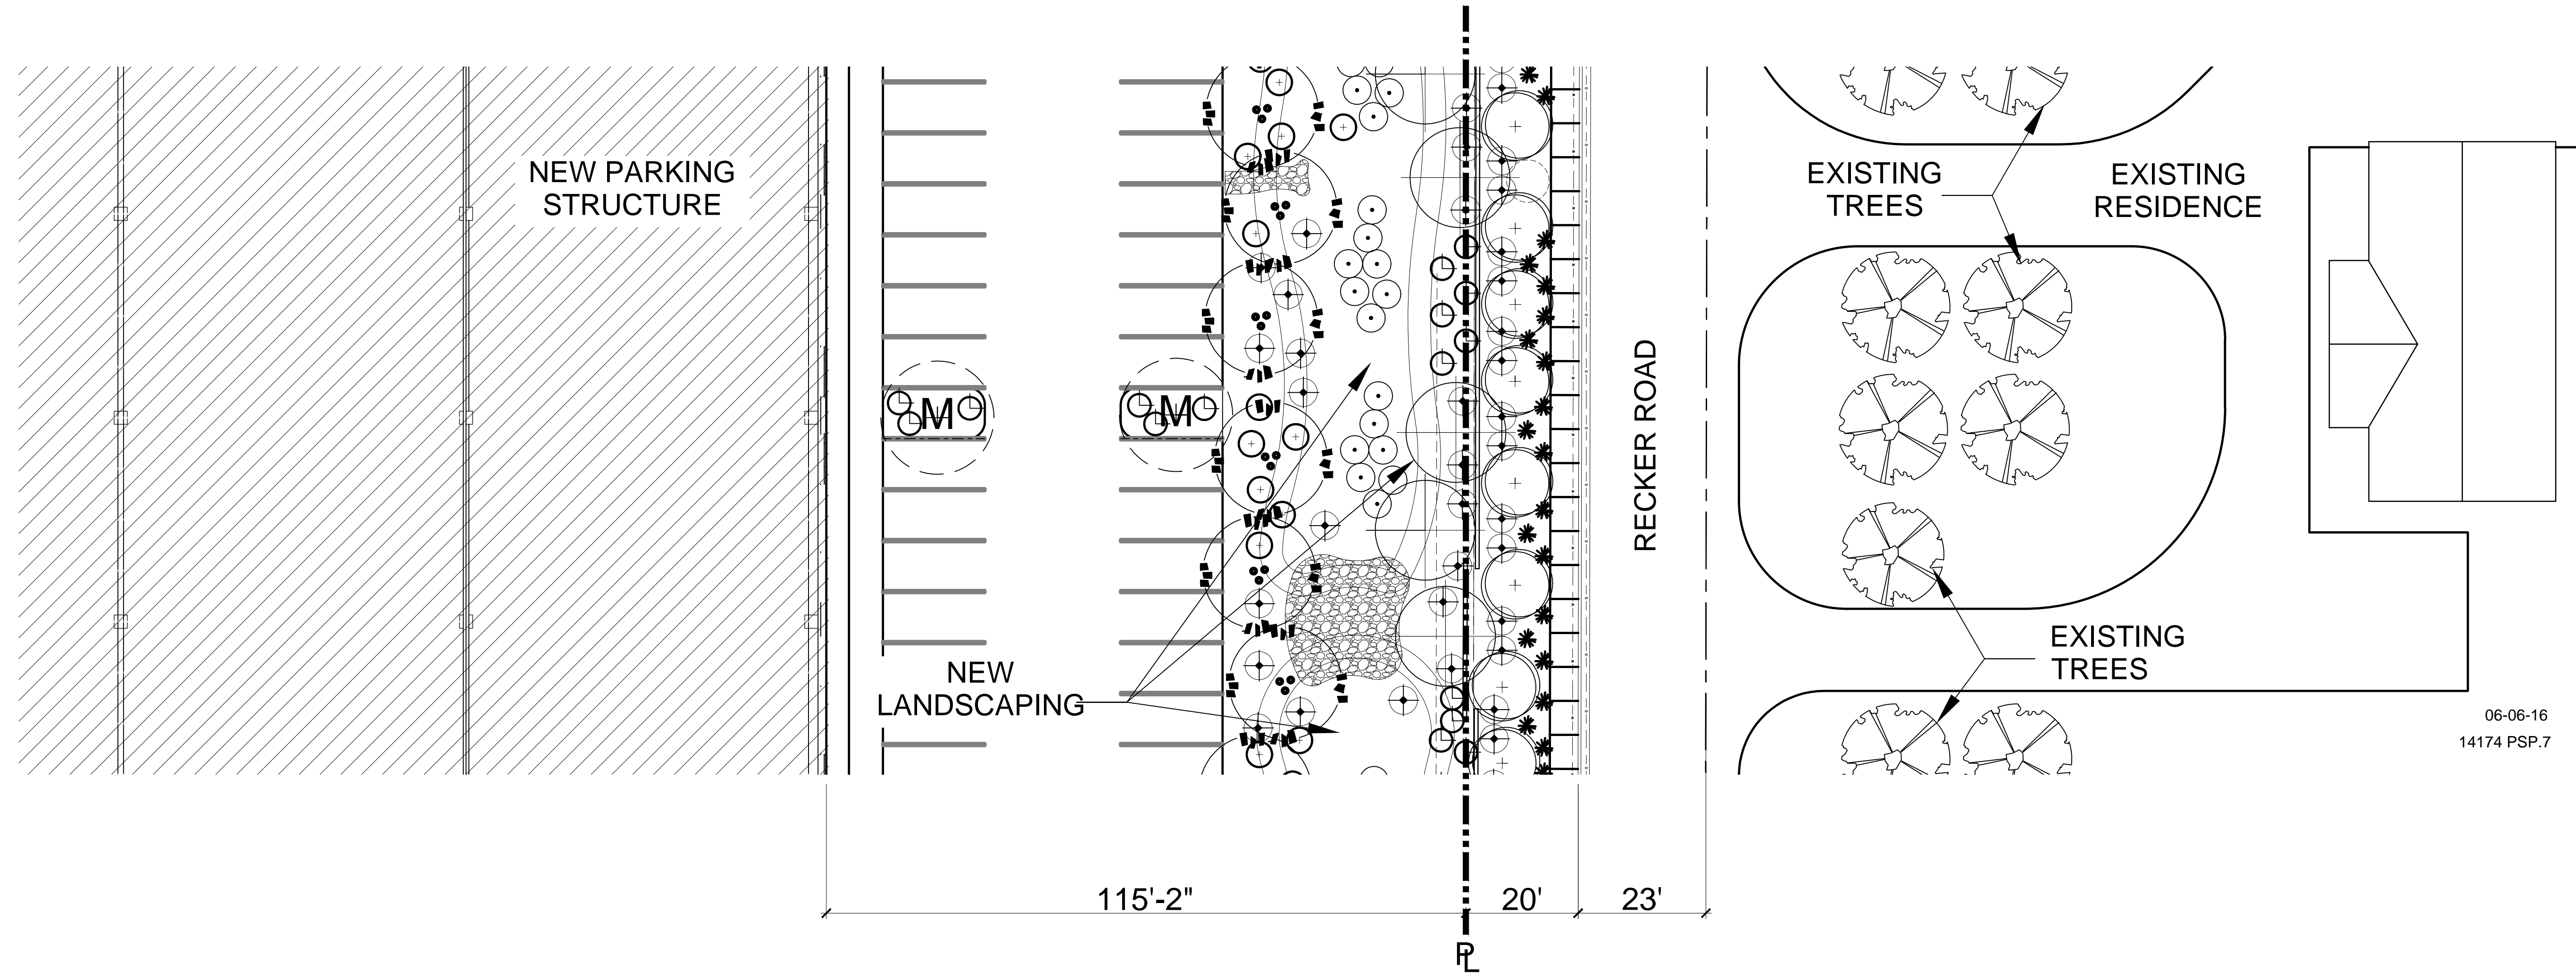

PARTIAL SITE PLAN

SCALE: 1/16"=1'-0"

A.T. STILL UNIVERSITY



PSP.7
LINE OF SITE
SECTION

06-06-16
14174 PSP.7

VIEW FROM EASTBOUND SUPERSTITION FREEWAY

