




RIGHT ELEVATION TYPE A2

A371

e project

17 W. Kathleen Rd. Phoenix AZ 85023
Phone: 602/481-9282 fax: 480/359-4407
E-mail: e-project@cox.net

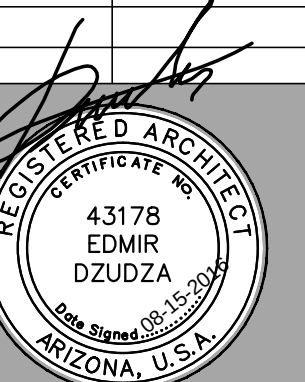[illegible]

EXPIRATION DATE: 09/30/2017
SIGNED AND SEALED
ELECTRONICALLY 08-15-2016

Copyright reserved:
e-project 2015-2016

This document / drawing is protected by federal copyright law. No copies, reproductions or electronic transfer of this document / drawing may be made without written authorization. Civil proceedings claiming damages or other remedies may be brought against persons found copying this document without permission © copyright.

**Villa Rialto
Phase II**
By KDL Investments, LLC
7820 East Baseline Road, Mesa, AZ 85208

Colored Elevations Type A2 Buildings #3

Date: 08-15-2016

Project No. 0813-2

Drawn By: ED

Checked By: ED


Approved By: ED

Scale: $3/16"=1'-0"$

A370

e project

17 W. Kathleen Rd. Phoenix AZ 85023
Phone: 602/481-9282 fax: 480/359-4407
E-mail: e-project@cox.net

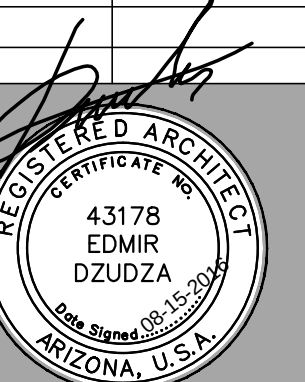[illegible]

EXPIRATION DATE: 09/30/2017
SIGNED AND SEALED
ELECTRONICALLY 08-15-2016

Copyright reserved:
e-project 2015-2016

This document / drawing is protected by federal copyright law. No copies, reproductions or electronic transfer of this document / drawing may be made without written authorization. Civil proceedings claiming damages or other remedies may be brought against persons found copying this document without permission © copyright.

**Villa Rialto
Phase II**
By KDL Investments, LLC
7820 East Baseline Road, Mesa, AZ 85208

Colored Elevations Type A1 Buildings #1 & #4

Date: 08-15-2016

Project No. 0813-2

Drawn By: ED

Checked By: ED

Approved By: ED

Scale: $3/16"=1'-0"$

A360



RIGHT ELEVATION TYPE B

Scale: $3/16"=1'-0"$

A351

19 OF 23

[illegible]

copyright reserved.
project 2015-2016



This document / drawing is protected by federal copyright law. No copies, reproductions or electronic transfer of this document / drawing may be made without written authorization. Civil proceedings claiming damages or other remedies may be brought against persons found copying this document without permission © copyright.

7820 East Baseline Road, Mesa, AZ 85208

Elevations Type B Buildings #2 & #5

Date:	08-15-2016
Project No.	0813-2
Drawn By:	ED
Checked By:	ED
Approved By:	ED

12 OF 23

  


1. CONCRETE TILE ROOF OVER ONE LAYER 30 LB. PER G.A.N.'S
2. STUCCO OVER WATER PROOF MEMBRANE SLOPE FOR DRAINAGE
3. 2X6 ROUGH SAWN EAVES AND BARGE WITH 1X3 ROUGH SWAN TRIM
4. ROUGH SAWN CORBEL
5. CONTINUOUS SHED ROOF STANDARD
6. CRICKET AS REQUIRED TO SCUPPER
7. 6" SQ. G.I. PAVES WITH DRIP EDGE
8. STEEL TRELLIS W/ 3/4" PICKETS AT 12" O.C.
9. UNIT "H" STAIR WELL WINDOWS TYP.
10. OPT. COVERED PATIO
11. STUCCO WRAPPED ADHEARED FOAM POP-OUT WINDOW TRIM, TYP.
12. WESTERN 1-KOTE STUCCO SYSTEM OVER WEATHER-RESISTIVE BARRIER PER G.A.N.'S
13. G.I. WEEP SCREED PER GENRAL NOTES
14. ALIGN POP-OUT WITH BOTTOM OF WINDOW
15. FALSE SHUTTERS
16. FINISHED GRADE (SLOPE FINISHED GRADE DOWNWARD ABD AWAY FROM STRUCTURE AT 5/8" PER FOOT (5 PERCENT FOR A MINIMUM OF FIVE FEET UNLESS AN EXISTING ENGINEERED SOILS REPORT RECOMMENDS OTHERWISE. ALL WALLS AND LANDINGS TO GROUND FLOOR UNITS TO HAVE A MAX. SLOPE OF 1/4" PER FT.)
17. UNIT "D" - GARAGE DOOR SELECTION BY DEVELOPER
18. UNIT "E" - GARAGE DOOR SELECTION BY DEVELOPER
19. UNIT "F" - GARAGE DOOR SELECTION BY DEVELOPER
20. UNIT "G" - GARAGE DOOR SELECTION BY DEVELOPER
21. UNIT "H" - GARAGE DOOR SELECTION BY DEVELOPER
22. UNIT "E" - (BEYOND) - ENTRY DOOR SELECTION BY DEVELOPER
23. UNIT "F" - GARAGE DOOR SELECTION BY DEVELOPER
24. UNIT "D" - ENTRY DOOR SELECTION BY DEVELOPER
25. UNIT "G" - ENTRY DOOR SELECTION BY DEVELOPER
26. UNIT "F" - LIVING ROOM DOOR SELECTION BY DEVELOPER
27. UNIT "E" - LIVING ROOM DOOR SELECTION BY DEVELOPER
28. UNIT "D" - MASTER BEDROOM DOOR SELECTION BY DEVELOPER
29. UNIT "F" - ENTRY DOOR SELECTION BY DEVELOPER
30. UNIT "D" - ENTRY DOOR SELECTION BY DEVELOPER
31. FLASH AND COUNT FLASH AS REQUIRED TYP. AT ALL ROOF/WALL INTERSECTIONS

NOTE 1: SEE 7/A6.1 FOR WINDOW FLASHING DETAIL
NOTE 2: WINDOW GRIDS SHOWN ARE DIAGRAMMATIC ONLY-VERIFY DESIGN WITH DEVELOPER

	MATERIAL	FINISH	MANUFACTURER	COLOR / MATERIAL PRODUCT CODE
PT-1	1-KOTE STUCCO SYSTEM	PAINT Body Color	Sherwin - Williams	Outerbanks SW7534
PT-2	1-KOTE STUCCO SYSTEM	PAINT Body Color	Dunn Edwards	Barrel Stove DE6216
PT-3	1-KOTE STUCCO SYSTEM	PAINT Body Color	Dunn Edwards	Colorado Trail DE6117
PT-4	1-KOTE STUCCO SYSTEM	PAINT Body Color	Dunn Edwards	Weathered Leather DE6105
PT-5	1-KOTE STUCCO SYSTEM	PAINT Body Color	Sherwin - Williams	Mesa Tan SW7695
PT-6	1-KOTE STUCCO SYSTEM	PAINT Body Color	Dunn Edwards	S'morese DE6111
PT-7	WOOD	PAINT Garage door	Sherwin - Williams	Nomadic Deser SW6107
PT-8	WOOD	PAINT Front Door	Sherwin - Williams	Night Owl SW7061
PT-9	WOOD	PAINT Fascia/Shutters	Sherwin - Williams	Bitter Chocolate SW6013
R-1	CONCRETE ROOF TILE	ROOF TILE	Eagle Roofing	Roof Tile Frish 3106 CapistranoBrown, Black Flashed
ST-1	STONE VENEER	STONE VENEER	Coronado	Cultured Stone Old World Ledge Summerlin Blend

NOTE | STUCCO TEXTURE: FINE WORM

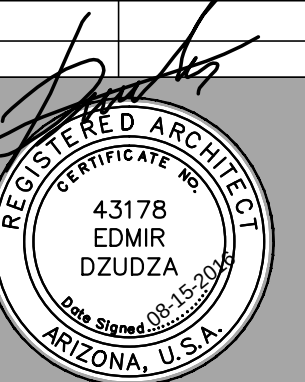[illegible]

EXPIRATION DATE: 09/30/2017
SIGNED AND SEALED
ELECTRONICALLY 08-15-2016

Copyright reserved:
e-project 2015-2016

This document / drawing is protected by federal copyright law. No copies, reproductions or electronic transfer of this document / drawing may be made without written authorization. Civil proceedings claiming damages or other remedies may be brought against persons found copying this document without permission © copyright.

**Villa Rialto
Phase II**
By KDL Investments, LLC
7820 East Baseline Road, Mesa, AZ 85208

Elevations Type B Buildings #2 & #5

Date:	08-15-2016
Project No.	0813-2
Drawn By:	ED
Checked By:	ED
Approved By:	ED

Scale: $3/16"=1'-0"$

A301

KEYNOTES

copyright reserved:
©-project 2015-2016



This document / drawing is protected by federal copyright law. No copies, reproductions or electronic transfer of this document / drawing may be made without written authorization. Civil proceedings claiming damages or other remedies may be brought against persons found copying this document without permission © copyright.

7820 East Baseline Road, Mesa, AZ 85208

Elevations Type A-1 Buildings #1 & #4

Date:	08-15-2016
Project No.	0813-2
Drawn By:	ED
Checked By:	ED
Approved By:	ED

A310

  

1. CONCRETE TILE ROOF OVER ONE LAYER 30 LB. PER G.A.N.'S
2. STUCCO OVER WATER PROOF MEMBRANE SLOPE FOR DRAINAGE
3. 2X6 ROUGH SAWN EAVES AND BARGE WITH 1X3 ROUGH SWAN TRIM
4. RAILING, TOP OF RAILING AT 42" A.F.F.
5. CONTINUOUS SHED ROOF STANDARD
6. CRICKET AS REQUIRED TO SCUPPER
7. 6" SQ. G.I. SCUPPER WITH DRIP EDGE
8. UNIT "F" - ENTRY DOOR SELECTION BY DEVELOPER
9. UNIT "H" STAIR WELL WINDOWS TYP.
10. OPT. COVERED PATIO
11. STUCCO WRAPPED ADHEARED FOAM POP-OUT WINDOW TRIM, TYP.
12. WESTERN 1-KOTE STUCCO SYSTEM OVER WEATHER-RESISTIVE BARRIER PER G.A.N.'S
13. G.I. WEEP SCREED PER GENERAL NOTES
14. ALIGN POP-OUT WITH BOTTOM OF WINDOW
15. FLASH AND COUNTER FLASH AS REQUIRED TYP. AT ALL ROOFWALL INTERSECTIONS
16. FINISHED GRADE (SLOPE FINISHED GRADE DOWNWARD AND AWAY FROM STRUCTURE AT 5 PER FOOT (5 PERCENT FOR A MINIMUM OF FIVE FEET UNLESS AN EXISTING ENGINEERED SOILS REPORT RECOMMENDS OTHERWISE. ALL WALLS AND LANDINGS TO GROUND FLOOR UNITS TO HAVE A MAX. SLOPE OF 14" PER FT.)
17. UNIT "D" - GARAGE DOOR SELECTION BY DEVELOPER
18. UNIT "E" - GARAGE DOOR SELECTION BY DEVELOPER
19. UNIT "F" - GARAGE DOOR SELECTION BY DEVELOPER
20. UNIT "G" - GARAGE DOOR SELECTION BY DEVELOPER
21. UNIT "H" - GARAGE DOOR SELECTION BY DEVELOPER
22. UNIT "E" - (BEYOND) - ENTRY DOOR SELECTION BY DEVELOPER
23. UNIT "I" - GARAGE DOOR SELECTION BY DEVELOPER
24. UNIT "D" - ENTRY DOOR SELECTION BY DEVELOPER
25. UNIT "G" - ENTRY DOOR SELECTION BY DEVELOPER
26. UNIT "F" - LIVING ROOM DOOR SELECTION BY DEVELOPER
27. UNIT "E" - LIVING ROOM DOOR SELECTION BY DEVELOPER
28. UNIT "D" - MASTER BEDROOM DOOR SELECTION BY DEVELOPER
29. UNIT "I" - ENTRY DOOR SELECTION BY DEVELOPER

NOTE 1: SEE 7/A6.1 FOR WINDOW FLASHING DETAIL
NOTE 2: WINDOW GRIDS SHOWN ARE DIAGRAMMATIC ONLY-VERIFY DESIGN WITH DEVELOPER

	MATERIAL	FINISH	MANUFACTURER	COLOR / MATERIAL PRODUCT CODE
PT-1	1-KOTE STUCCO SYSTEM	PAINT Body Color	Sherwin - Williams	Outerbanks SW7534
PT-2	1-KOTE STUCCO SYSTEM	PAINT Body Color	Sherwin - Williams	Row House Tan SW7689
PT-3	1-KOTE STUCCO SYSTEM	PAINT Body Color	Dunn Edwards	Colorado Trail DE6117
PT-4	1-KOTE STUCCO SYSTEM	PAINT Body Color	Sherwin - Williams	Grounded SW6089
PT-5	1-KOTE STUCCO SYSTEM	PAINT Body Color	Sherwin - Williams	Mesa Tan SW7695
PT-6	1-KOTE STUCCO SYSTEM	PAINT Body Color	Dunn Edwards	S'morese DE6111
PT-7	WOOD	PAINT Garage door	Sherwin - Williams	Nomadic Deser SW6107
PT-8	WOOD	PAINT Front Door	Sherwin - Williams	Night Owl SW7061
PT-9	WOOD	PAINT Fascia/Shutters	Sherwin - Williams	Bitter Chocolate SW6013
PT-10	BROUGHT IRON	PAINT Railing	Sherwin - Williams	Quaker Bronze
R-1	CONCRETE ROOF TILE	ROOF TILE	Eagle Roofing	Roof Tile Fnish 3106 CapistranoBrown, Black Flashed
ST-1	STONE VENEER	STONE VENEER	Coronado	Cultured Stone Old World Ledger Summerlin Blend

NOTE STUCCO TEXTURE: LIGHT LACE

Copyright reserved:
e-project 2015-2016



This document / drawing is protected by federal copyright law. No copies, reproductions or electronic transfer of this document / drawing may be made without written authorization. Civil proceedings claiming damages or other remedies may be brought against persons found copying this document without permission © copyright.

7820 East Baseline Road, Mesa, AZ 85208

Elevations Type A-2 Buildings #3

Scale: $3/16"=1'-0"$

16 OF 23

  


1. CONCRETE TILE ROOF OVER ONE LAYER 30 LB. PER G.A.N.'S
2. STUCCO OVER WATER PROOF MEMBRANE SLOPE FOR DRAINAGE
3. 2X6 ROUGH SAWN EAVES AND BARGE WITH 1X3 ROUGH SWAN TRIM
4. RAILING, TOP OF RAILING AT 42" A.F.F.
5. CONTINUOUS SHED ROOF STANDARD
6. CRICKET AS REQUIRED TO SCUPPER
7. 6" SQ. G.I. SCUPPER WITH DRIP EDGE
8. UNIT "F" - ENTRY DOOR SELECTION BY DEVELOPER
9. UNIT "H" STAIR WELL, WINDOWS TYP.
10. OPT. COVERED PATIO
11. STUCCO WRAPPED ADHAEARED FOAM POP-OUT WINDOW TRIM, TYP.
12. WESTERN 1-KOTE STUCCO SYSTEM OVER WEATHER-RESISTIVE BARRIER PER G.A.N.'S.
13. G.I. WEEP SCREED PER GENERAL NOTES
14. ALIGN POP-OUT WITH BOTTOM OF WINDOW
15. FLASH AND COUNTER FLASH AS REQUIRED TYP. AT ALL ROOF/WALL INTERSECTIONS
16. FINISHED GRADE (SLOPE FINISHED GRADE DOWNWARD AND AWAY FROM EXISTING STRUCTURE AT 5% PER FOOT (5 PERCENT FOR A MINIMUM OF FIVE FEET UNLESS AN EXISTING ENGINEERING SOILS REPORT RECOMMENDS OTHERWISE. ALL WALLS AND LANDINGS TO GROUND FLOOR UNITS TO HAVE A MAX. SLOPE OF 1/4" PER FT.)
17. UNIT "D" - GARAGE DOOR SELECTION BY DEVELOPER
18. UNIT "E" - GARAGE DOOR SELECTION BY DEVELOPER
19. UNIT "F" - GARAGE DOOR SELECTION BY DEVELOPER
20. UNIT "G" - GARAGE DOOR SELECTION BY DEVELOPER
21. UNIT "H" - GARAGE DOOR SELECTION BY DEVELOPER
22. UNIT "E" - (BEYOND) - ENTRY DOOR SELECTION BY DEVELOPER
23. UNIT "F" - GARAGE DOOR SELECTION BY DEVELOPER
24. UNIT "D" - ENTRY DOOR SELECTION BY DEVELOPER
25. UNIT "G" - ENTRY DOOR SELECTION BY DEVELOPER
26. UNIT "F" - LIVING ROOM DOOR SELECTION BY DEVELOPER
27. UNIT "E" - LIVING ROOM DOOR SELECTION BY DEVELOPER
28. UNIT "D" - MASTER BEDROOM DOOR SELECTION BY DEVELOPER
29. UNIT "F" - ENTRY DOOR SELECTION BY DEVELOPER

NOTE 1: SEE 7/A6.1 FOR WINDOW FLASHING DETAIL
NOTE 2: WINDOW GRIDS SHOWN ARE DIAGRAMMATIC ONLY-VERIFY DESIGN WITH DEVELOPER

	MATERIAL	FINISH	MANUFACTURER	COLOR / MATERIAL PRODUCT CODE
PT-1	1-KOTE STUCCO SYSTEM	PAINT Body Color	Sherwin - Williams	Outerbanks SW7534
PT-2	1-KOTE STUCCO SYSTEM	PAINT Body Color	Sherwin - Williams	Row House Tan SW7689
PT-3	1-KOTE STUCCO SYSTEM	PAINT Body Color	Dunn Edwards	Colorado Trail DE6117
PT-4	1-KOTE STUCCO SYSTEM	PAINT Body Color	Sherwin - Williams	Grounded SW6089
PT-5	1-KOTE STUCCO SYSTEM	PAINT Body Color	Sherwin - Williams	Mesa Tan SW7695
PT-6	1-KOTE STUCCO SYSTEM	PAINT Body Color	Dunn Edwards	S'morese DE6111
PT-7	WOOD	PAINT Garage door	Sherwin - Williams	Nomadic Deser SW6107
PT-8	WOOD	PAINT Front Door	Sherwin - Williams	Night Owl SW7061
PT-9	WOOD	PAINT Fascia/Shutters	Sherwin - Williams	Bitter Chocolate SW6013
PT-10	BROUGHT IRON	PAINT Railing	Sherwin - Williams	Quaker Bronze
R-1	CONCRETE ROOF TILE	ROOF TILE	Eagle Roofing	Roof Tile Fnish 3106 CapistranoBrown, Black Flashed
ST-1	STONE VENEER	STONE VENEER	Coronado	Cultured Stone Old World Ledger Summerlin Blend

NOTE | STUCCO TEXTURE: LIGHT LACE

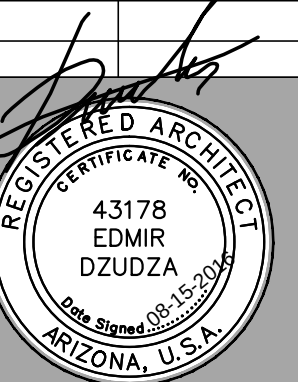[illegible]

EXPIRATION DATE: 09/30/2017
SIGNED AND SEALED
ELECTRONICALLY 08-15-2016

Copyright reserved:
e-project 2015-2016

This document / drawing is protected by federal copyright law. No copies, reproductions or electronic transfer of this document / drawing may be made without written authorization. Civil proceedings claiming damages or other remedies may be brought against persons found copying this document without permission © copyright.

**Villa Rialto
Phase II**
By KDL Investments, LLC
7820 East Baseline Road, Mesa, AZ 85208

7820 East Baseline Road, Mesa, AZ 85208


Elevations Type A-1 Buildings #1 & #4

Date:	08-15-2016
Project No.	0813-2
Drawn By:	ED
Checked By:	ED
Approved By:	ED

Scale: $3/16"=1'-0"$


A311

13 OF 23

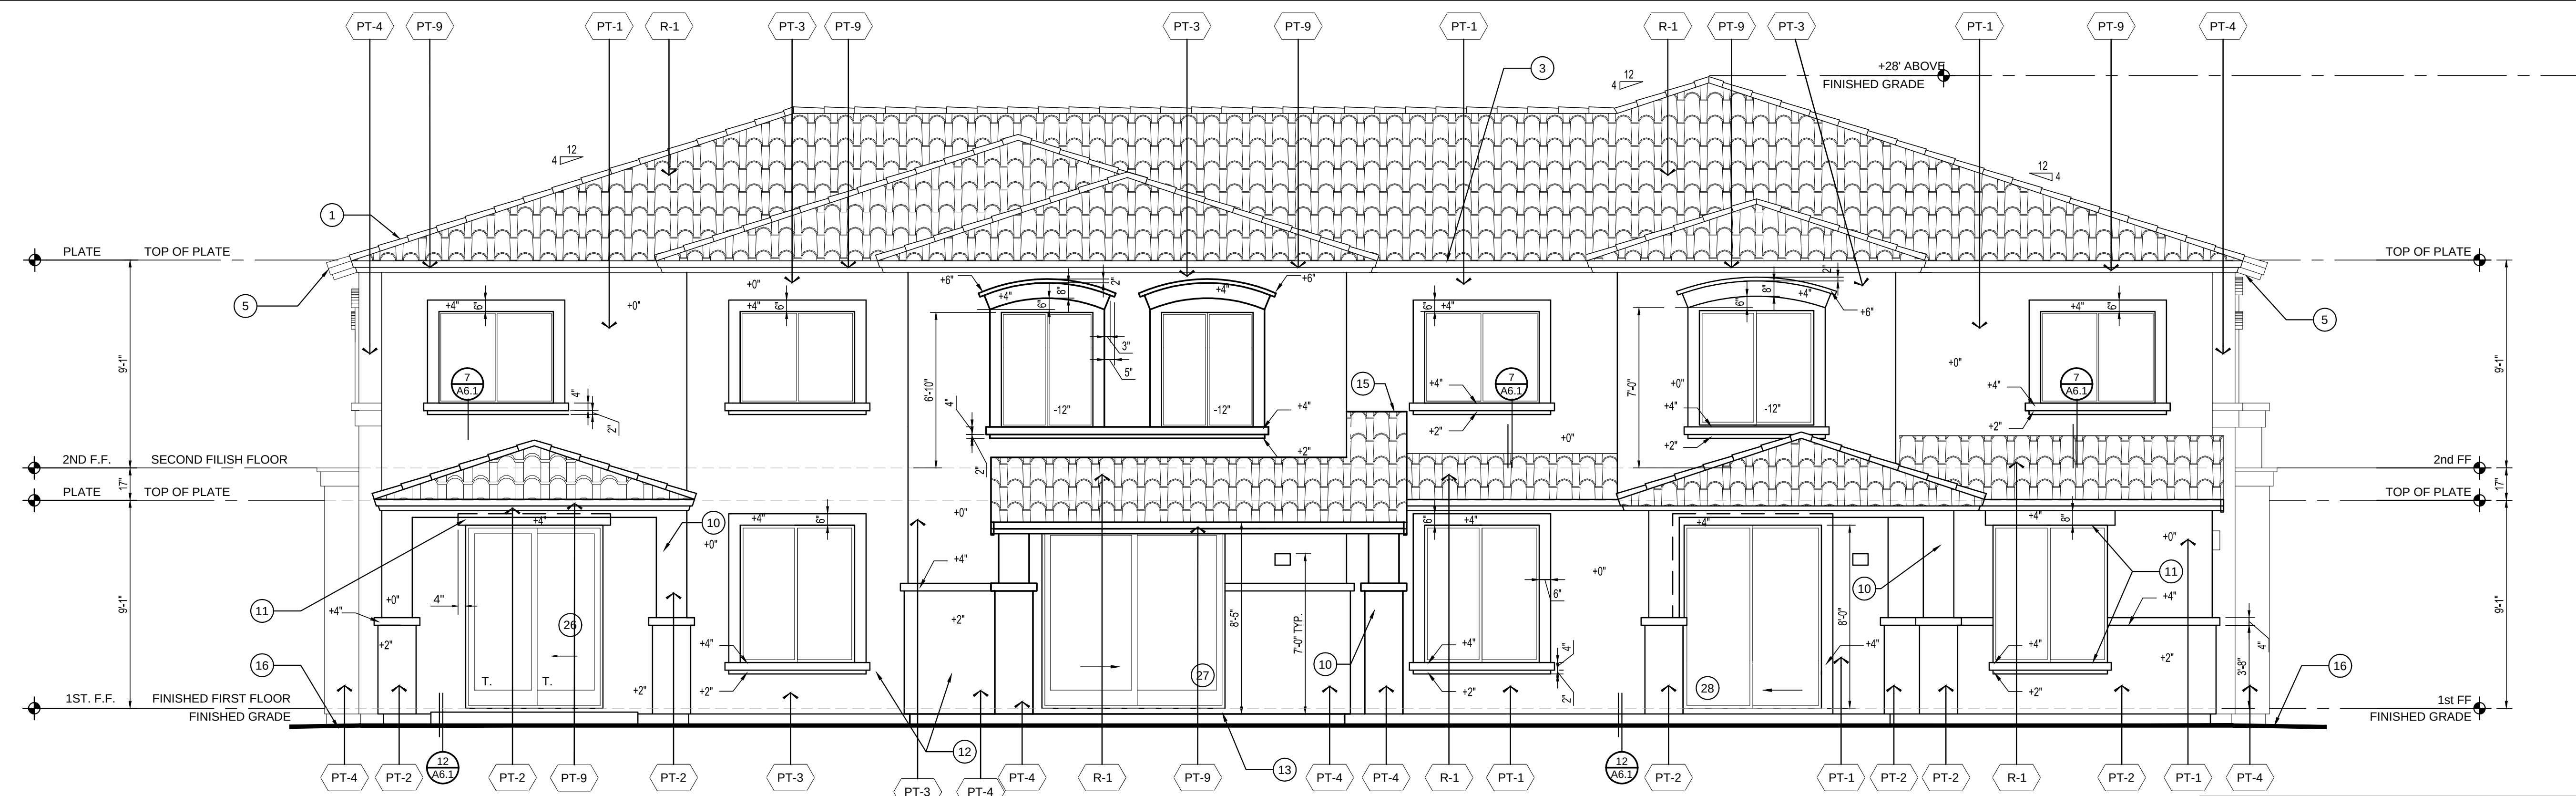

REAR ELEVATION TYPE A-1

SCALE: 1/4" = 1'-0"

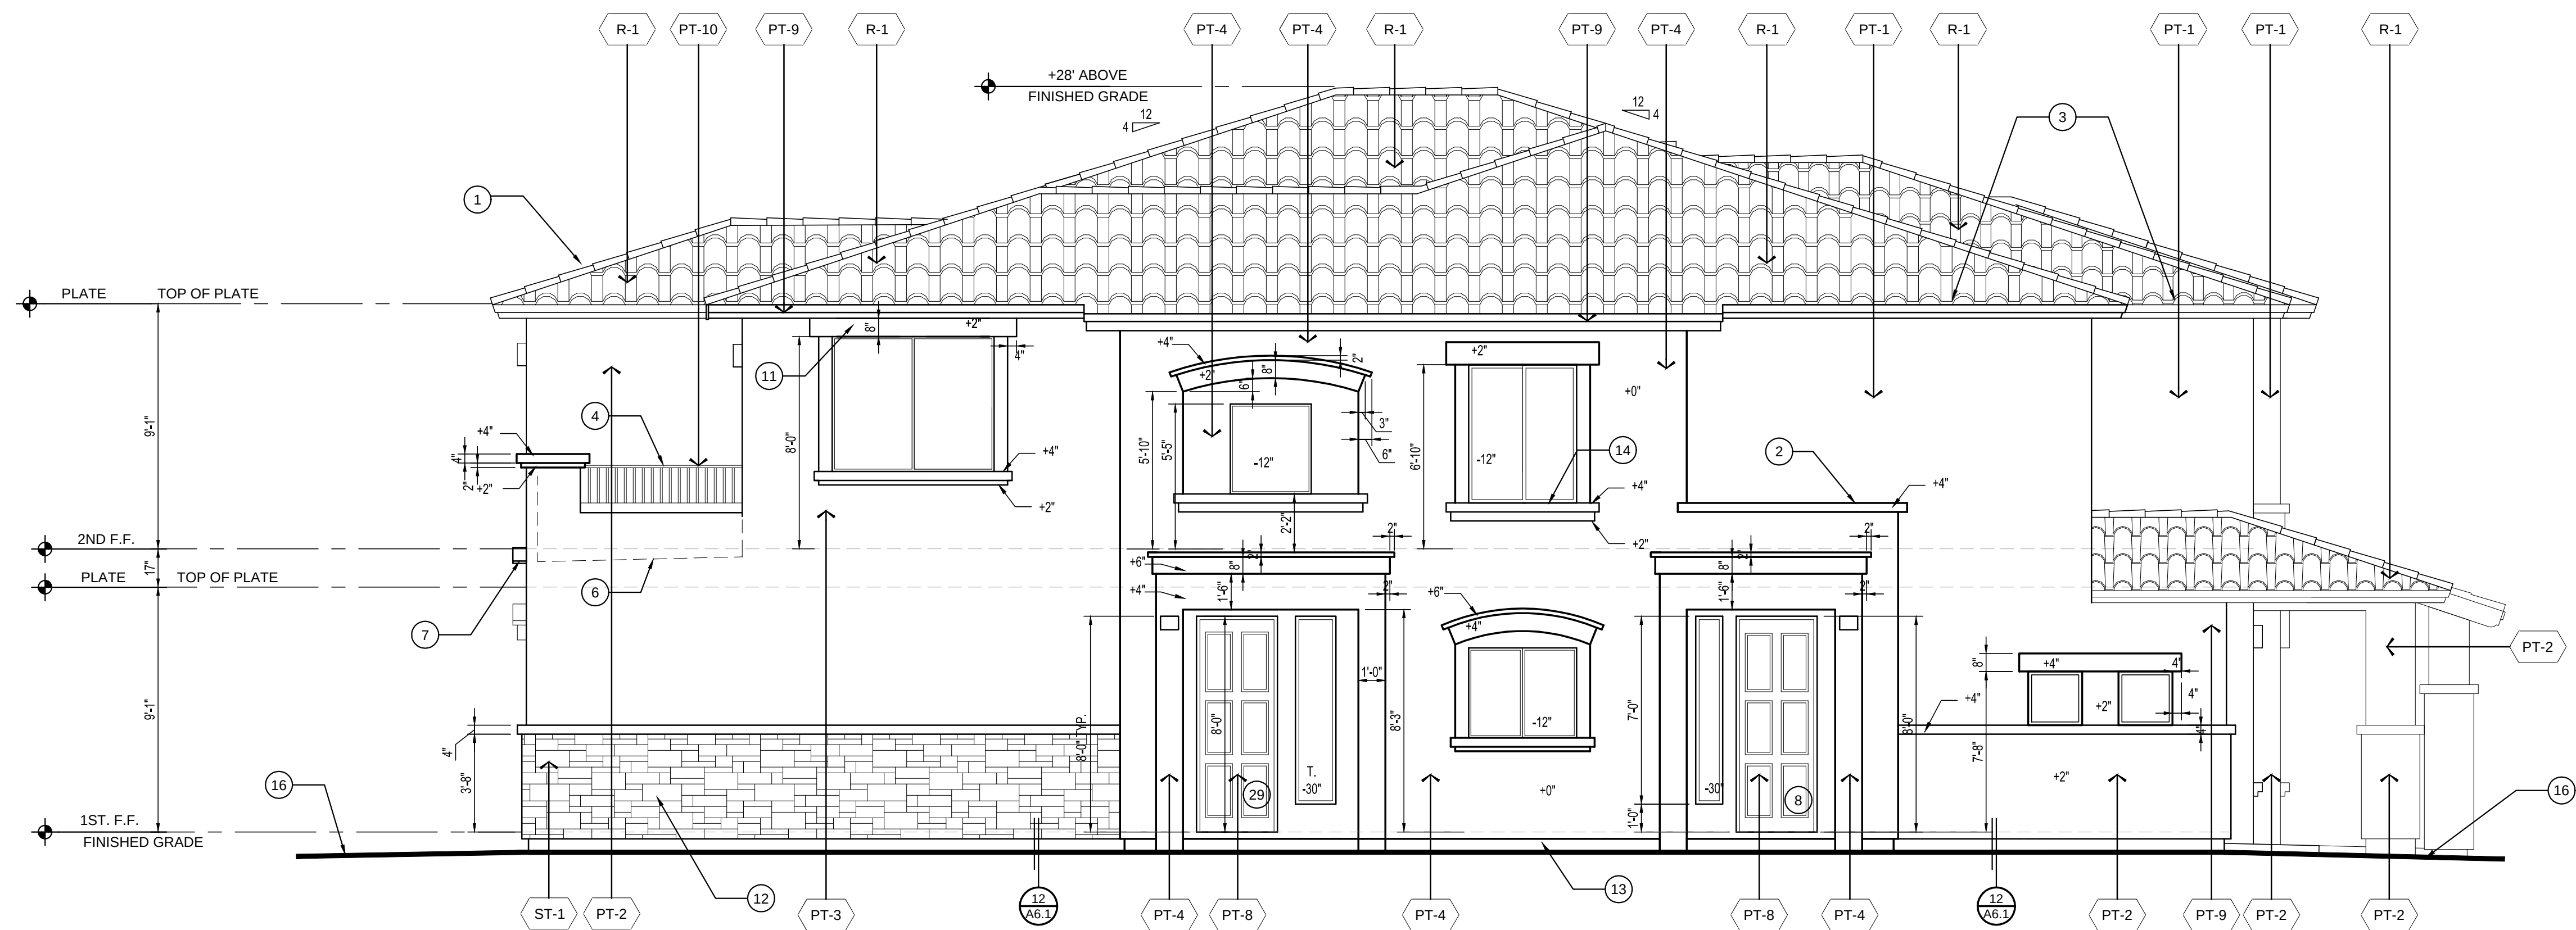

RIGHT ELEVATION TYPE A-1

SCALE : 1/4" = 1'-0"


KEYNOTES

1. CONCRETE TILE ROOF OVER ONE LAYER 30 LB. PER G.A.N.'S
2. STUCCO OVER WATER PROOF MEMBRANE SLOPE FOR DRAINAGE
3. 2X6 ROUGH SAWN EAVES AND BARGE WITH 1X3 ROUGH SAWN TRIM
4. RAILING, TOP OF RAILING AT 42" A.F.F.
5. CONTINUOUS SHED ROOF STANDARD
6. CRICKET AS REQUIRED TO SCUPPER
7. 6" SQ. G.I. SCUPPER WITH DRIP EDGE
8. UNIT "F" - ENTRY DOOR SELECTION BY DEVELOPER
9. UNIT "H" STAIR WELL WINDOWS TYP.
10. OPT. COVERED PATIO
11. STUCCO APAREARED AHEADFOAM POP-OUT WINDOW TRIM, TYP.
12. WESTERN 1-KOTE STUCCO SYSTEM OVER WEATHER-RESISTIVE BARRIER PER G.A.N.'S
13. G.I. WEEP SCREED PER GENERAL NOTES
14. ALIGN POP-OUT WITH BOTTOM OF WINDOW
15. FLASH AND COUNTER FLASH AS REQUIRED TYP. AT ALL ROOF/WALL INTERSECTIONS
16. FINISHED GRADE (SLOPE FINISHED GRADE DOWNWARD AND AWAY FROM STRUCTURE AT 5/8" PER FOOT (5 PERCENT FOR A MINIMUM O FIVE FEET UNLESS A PROFESSIONAL ENGINEERED SOIL REPORT RECOMMENDS OTHERWISE. ALL WALLS AND LANDINGS TO GROUND FLOOR UNITS TO HAVE A MAX. SLOPE OF 1/4" PER FT.)
17. UNIT "D" - GARAGE DOOR SELECTION BY DEVELOPER
18. UNIT "E" - GARAGE DOOR SELECTION BY DEVELOPER
19. UNIT "F" - GARAGE DOOR SELECTION BY DEVELOPER
20. UNIT "G" - GARAGE DOOR SELECTION BY DEVELOPER
21. UNIT "H" - GARAGE DOOR SELECTION BY DEVELOPER
22. UNIT "E" - (BEYOND) - ENTRY DOOR SELECTION BY DEVELOPER
23. UNIT "I" - GARAGE DOOR SELECTION BY DEVELOPER
24. UNIT "D" - ENTRY DOOR SELECTION BY DEVELOPER
25. UNIT "G" - ENTRY DOOR SELECTION BY DEVELOPER
26. UNIT "F" - LIVING ROOM DOOR SELECTION BY DEVELOPER
27. UNIT "E" - LIVING ROOM DOOR SELECTION BY DEVELOPER
28. UNIT "D" - MASTER BEDROOM DOOR SELECTION BY DEVELOPER
29. UNIT "I" - ENTRY DOOR SELECTION BY DEVELOPER

NOTE 1: SEE 7/A6.1 FOR WINDOW FLASHING DETAIL
NOTE 2: WINDOW GRIDS SHOWN ARE DIAGRAMMATIC ONLY-VERIFY DESIGN WITH DEVELOPER

MATERIALS FINISH SHEDULE

	MATERIAL	FINISH	MANUFACTURER	COLOR / MATERIAL PRODUCT CODE
PT-1	1-KOTE STUCCO SYSTEM	PAINT Body Color	Sherwin -Williams	Outerbanks SW7534
PT-2	1-KOTE STUCCO SYSTEM	PAINT Body Color	Sherwin -Williams	Row House Tan SW7689
PT-3	1-KOTE STUCCO SYSTEM	PAINT Body Color	Dunn Edwards	Colorado Trail DE6117
PT-4	1-KOTE STUCCO SYSTEM	PAINT Body Color	Sherwin -Williams	Grounded SW6089
PT-5	1-KOTE STUCCO SYSTEM	PAINT Body Color	Sherwin -Williams	Mesa Tan SW7695
PT-6	1-KOTE STUCCO SYSTEM	PAINT Body Color	Dunn Edwards	S'morese DE6111
PT-7	WOOD	PAINT Garage door	Sherwin -Williams	Nomadic Deser SW6107
PT-8	WOOD	PAINT Front Door	Sherwin -Williams	Night Owl SW7061
PT-9	WOOD	PAINT Fascia/Shutters	Sherwin -Williams	Bitter Chocolate SW6013
PT-10	BROUGHT IRON	PAINT Railing	Sherwin -Williams	Quaker Bronze
R-1	CONCRETE ROOF TILE	ROOF TILE	Eagle Roofing	Roof Tile Fnish 3106 CapistranoBrown, Black Flashed
ST-1	STONE VENEER	STONE VENEER	Coronado	Cultured Stone Old World Ledger Summerlin Blend
NOTE	STUCCO TEXTURE: LIGHT LACE			

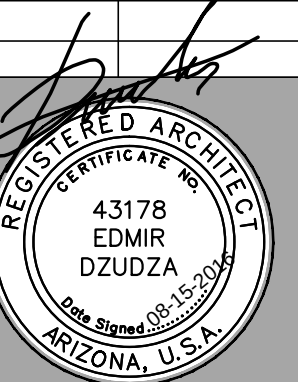[illegible]

EXPIRATION DATE: 09/30/2017
SIGNED AND SEALED
ELECTRONICALLY 08-15-2016

Copyright reserved:
e-project 2015-2016

This document / drawing is protected by federal copyright law. No copies, reproductions or electronic transfer of this document / drawing may be made without written authorization. Civil proceedings claiming damages or other remedies may be brought against persons found copying this document without permission © copyright.

**Villa Rialto
Phase II**
By KDL Investments, LLC
7820 East Baseline Road, Mesa, AZ 85208

Elevations Type A-2 Buildings #3

Date:	08-15-2016
Project No.	0813-2
Drawn By:	ED
Checked By:	ED
Approved By:	ED

Scale: $3/16"=1'-0"$

A321



RIGHT ELEVATION TYPE A-2

SCALE : 1/4" = 1'-0"

1. CONCRETE TILE ROOF OVER ONE LAYER 30 LB. PER G.A.N.'S
2. STUCCO OVER WATER PROOF MEMBRANE SLOPE FOR DRAINAGE
3. 2X6 ROUGH SAWN EAVES AND BARGE WITH 1X3 ROUGH SWAN TRIM
4. RAILING, TOP OF RAILING AT 42" A.F.F.
5. CONTINUOUS SHED ROOF STANDARD
6. CRICKET AS REQUIRED TO SCUPPER
7. 6" SQ. G.I. SCUPPER WITH DRIP EDGE
8. UNIT "E" - ENTRY DOOR SELECTION BY DEVELOPER
9. UNIT "H" STAIR WELL WINDOWS TYP.
10. OPT. COVERED PATIO
11. STUCCO WRAPPED ADHEARED FOM POP-OUT WINDOW TRIM, TYP.
12. WESTERN 1-KOTE STUCCO SYSTEM OVER WEATHER-RESISTIVE BARRIER PER G.A.N.'S.
13. G.I. WEEP SCREED PER GENERAL NOTES
14. ALIGN POP-OUT WITH BOTTOM OF WINDOW
15. FLASH AND COUNTER FLASH AS REQUIRED TYP. AT ALL ROOF/FALL INTERSECTIONS
16. FINISHED GRADE (SLOPE FINISHED GRADE DOWNWARD AND AWAY FROM STRUCTURE AT 5/8" PER FOOT (5 PERCENT) FOR A MINIMUM OF FIVE FEET UNLESS AN EXISTING ENGINEERING SOILS REPORT RECOMMENDS OTHERWISE. ALL WALLS AND LANDINGS TO GROUND FLOOR UNITS TO HAVE A MAX. SLOPE OF 1/4" PER FT.)
17. UNIT "D" - GARAGE DOOR SELECTION BY DEVELOPER
18. UNIT "E" - GARAGE DOOR SELECTION BY DEVELOPER
19. UNIT "F" - GARAGE DOOR SELECTION BY DEVELOPER
20. UNIT "G" - GARAGE DOOR SELECTION BY DEVELOPER
21. UNIT "H" - GARAGE DOOR SELECTION BY DEVELOPER
22. UNIT "E" - (BEYOND) - ENTRY DOOR SELECTION BY DEVELOPER
23. UNIT "F" - GARAGE DOOR SELECTION BY DEVELOPER
24. UNIT "D" - ENTRY DOOR SELECTION BY DEVELOPER
25. UNIT "G" - ENTRY DOOR SELECTION BY DEVELOPER
26. UNIT "F" - LIVING ROOM DOOR SELECTION BY DEVELOPER
27. UNIT "E" - LIVING ROOM DOOR SELECTION BY DEVELOPER
28. UNIT "D" - MASTER BEDROOM DOOR SELECTION BY DEVELOPER
29. UNIT "I" - ENTRY DOOR SELECTION BY DEVELOPER

NOTE 1: SEE 7/A6.1 FOR WINDOW FLASHING DETAIL
NOTE 2: WINDOW GRIDS SHOWN ARE DIAGRAMMATIC ONLY-VERIFY DESIGN WITH DEVELOPER

	MATERIAL	FINISH	MANUFACTURER	COLOR / MATERIAL PRODUCT CODE
PT-1	1-KOTE STUCCO SYSTEM	PAINT Body Color	Sherwin - Williams	Outerbanks SW7534
PT-2	1-KOTE STUCCO SYSTEM	PAINT Body Color	Sherwin - Williams	Row House Tan SW7689
PT-3	1-KOTE STUCCO SYSTEM	PAINT Body Color	Dunn Edwards	Colorado Trail DE6117
PT-4	1-KOTE STUCCO SYSTEM	PAINT Body Color	Sherwin - Williams	Grounded SW6089
PT-5	1-KOTE STUCCO SYSTEM	PAINT Body Color	Sherwin - Williams	Mesa Tan SW7695
PT-6	1-KOTE STUCCO SYSTEM	PAINT Body Color	Dunn Edwards	S'morese DE6111
PT-7	WOOD	PAINT Garage door	Sherwin - Williams	Nomadic Deser SW6107
PT-8	WOOD	PAINT Front Door	Sherwin - Williams	Night Owl SW7061
PT-9	WOOD	PAINT Fascia/Shutters	Sherwin - Williams	Bitter Chocolate SW6013
PT-10	BROUGHT IRON	PAINT Railing	Sherwin - Williams	Quaker Bronze
R-1	CONCRETE ROOF TILE	ROOF TILE	Eagle Roofing	Roof Tile Finish 3106 CapistranoBrown, Black Flashed
ST-1	STONE VENEER	STONE VENEER	Coronado	Cultured Stone Old World Ledge Summerlin Blend

NOTE | STUCCO TEXTURE: LIGHT LACE