
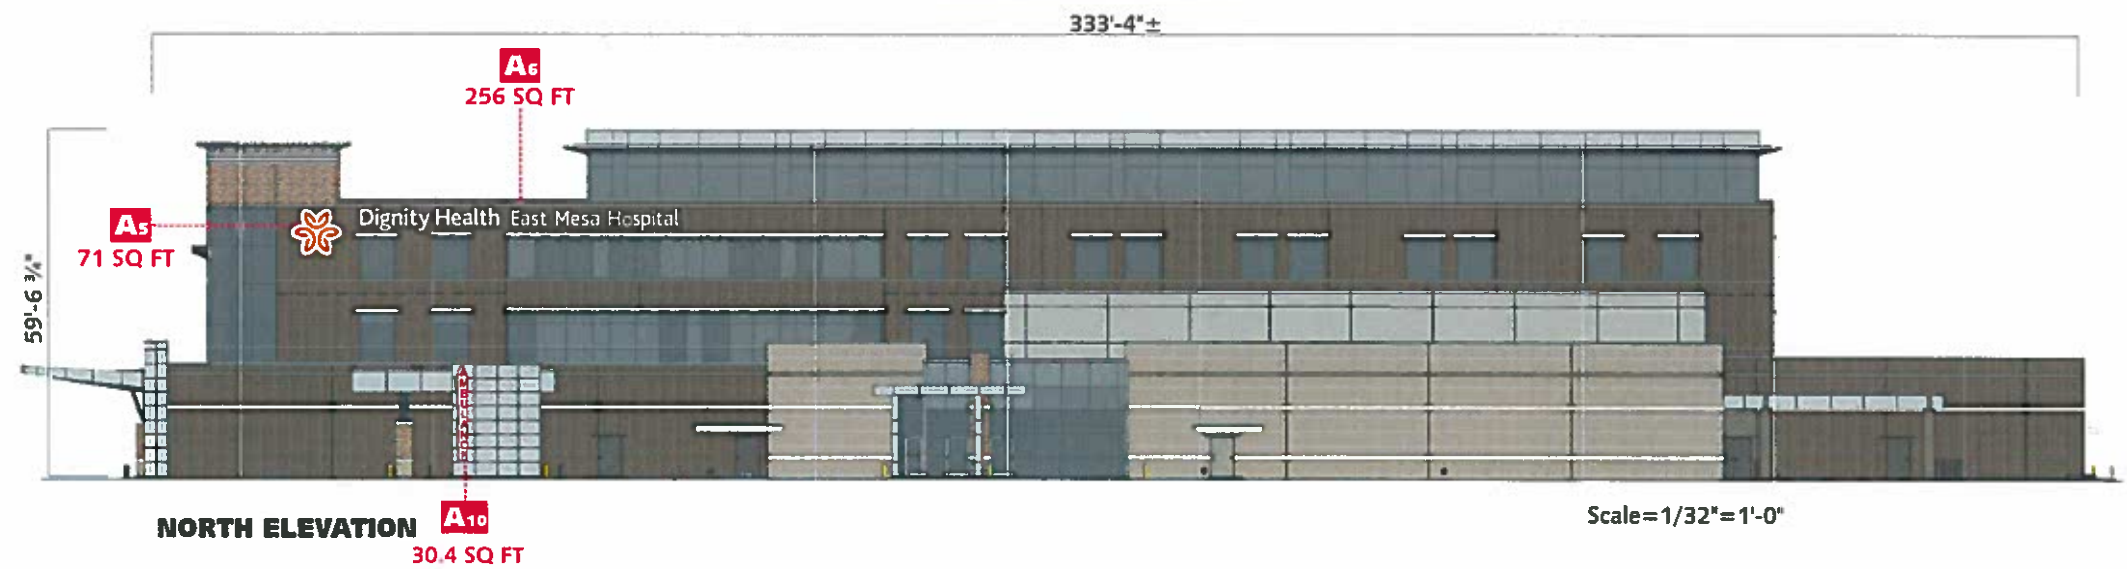
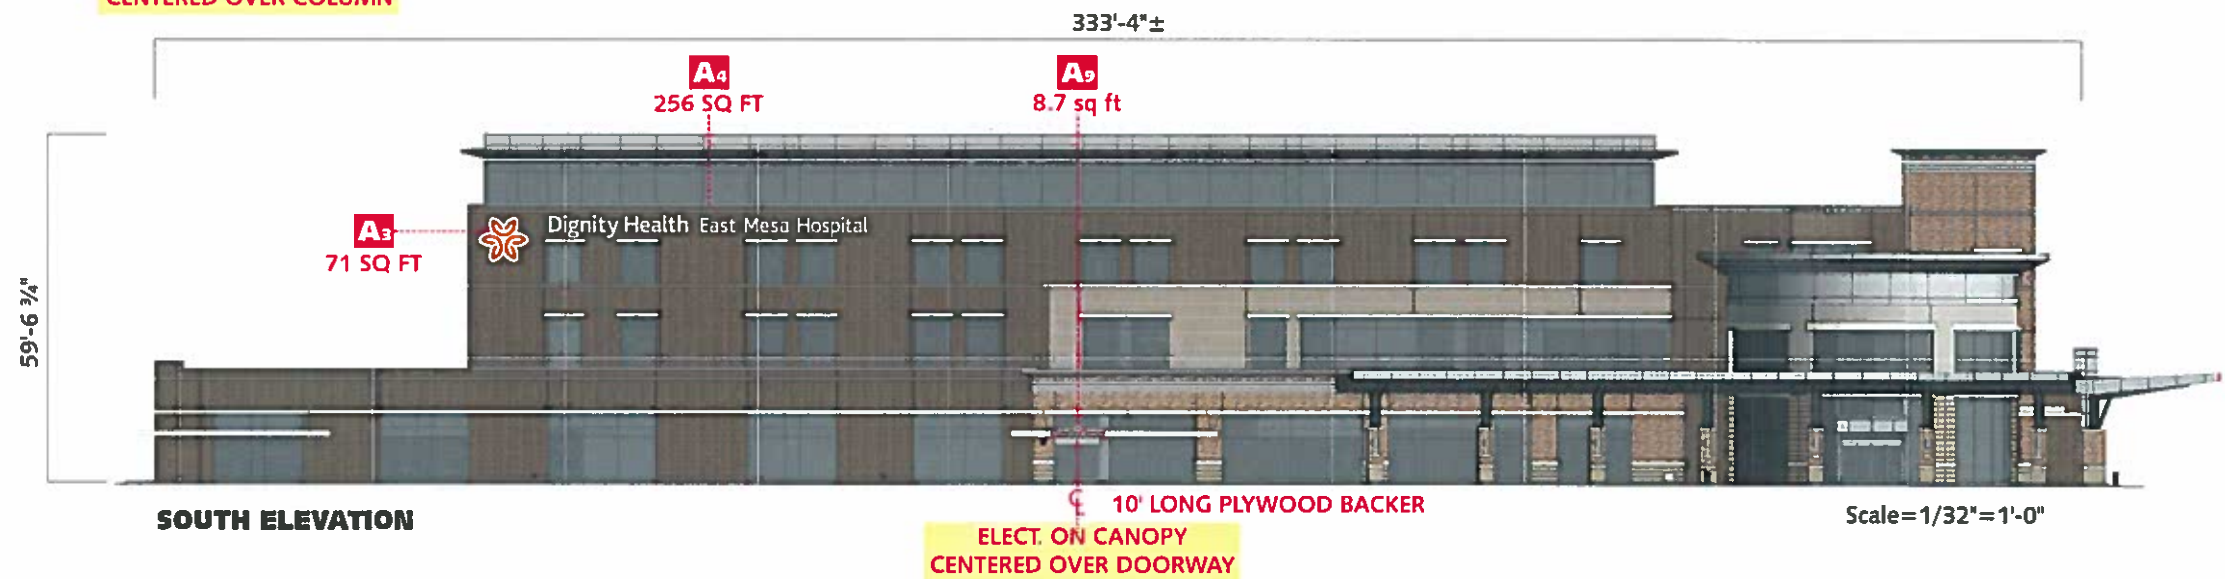
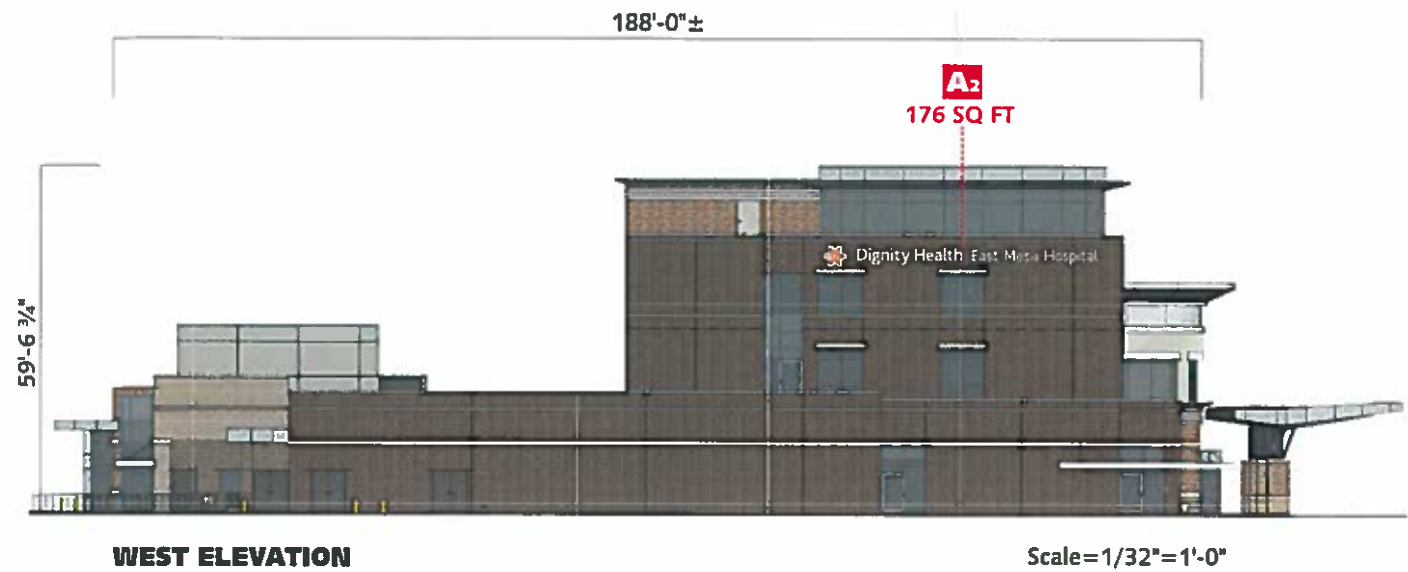


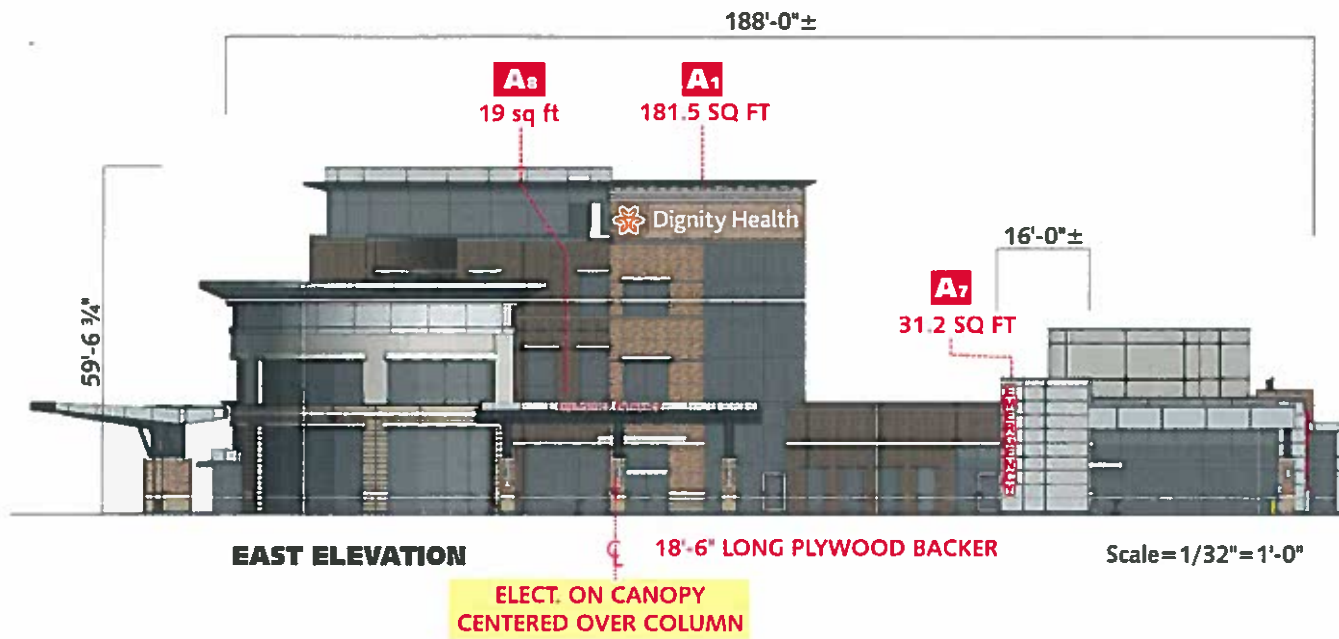

Dignity Health

East Mesa Hospital

Design #	0386363Ar9
Sheet	1 of 19
Client	FCER/DIGNITY HEALTH
Address	E ELLIOT + S. ELLSWORTH, MESA, AZ
Account Rep.	W.FINNIGER
Designer	EJS
Date	12/17/2015

Approval / Date	
Client	
Sales	
Estimating	
Art	
Engineering	
Landlord	

Revision / Date	
R1-RMS 5-9-16	increase all ltrs
R2 KMc 5/10/16	A1 detail
R3-RMS 5-23-16	ADD COLOR ELEV AND INCREASE LTR SIZES
R4-RMS 5-24-16	change layout
R5-RMS 5-31-16	change numbering
R6-RMS 6-6-16	change name
R7 ES 6/8	backpanels 4' +
R8 RMS 6-14-16	rise A1 size add blocking
R9 KMc 6-17-16	add blocking dims


Chandler Signs


Direct Image Digital Signs

chandler signs.com	
National Headquarters	3201 Manor Way Dallas, TX 75225 214-902-2000 Fax: 214-902-2044
San Antonio	17219 San Pedro Ave., Ste. #200 San Antonio, TX 78232 210-349-3804 Fax: 210-349-8724
West Coast	3220 Extracare Ridge Dr., Suite 250 Yuma, CA 92581 760-734-1708 Fax: 760-734-3752
Northeast US	965 Baxter Avenue, Suite 200 Louisville, KY 40204 502-478-3075 Fax: 502-412-0013
Florida	2584 Sand Hill Point Circle Deerfield, FL 33437 863-420-1100 Fax: 863-424-1160
Georgia	37 Waterfront Park Court Doraville, GA 30034 678-725-8552 Fax: 210-349-8724
South Texas	P.O. Box 125, 506 Dorval Drive Portland, TX 75374 281-563-5599 Fax: 361-643-8533

This drawing is the property of Chandler Signs, L.P., L.L.P.
All rights to its use for reproduction are reserved by Chandler Signs, L.P., L.L.P.

FINAL ELECTRICAL CONNECTION BY CUSTOMER

 

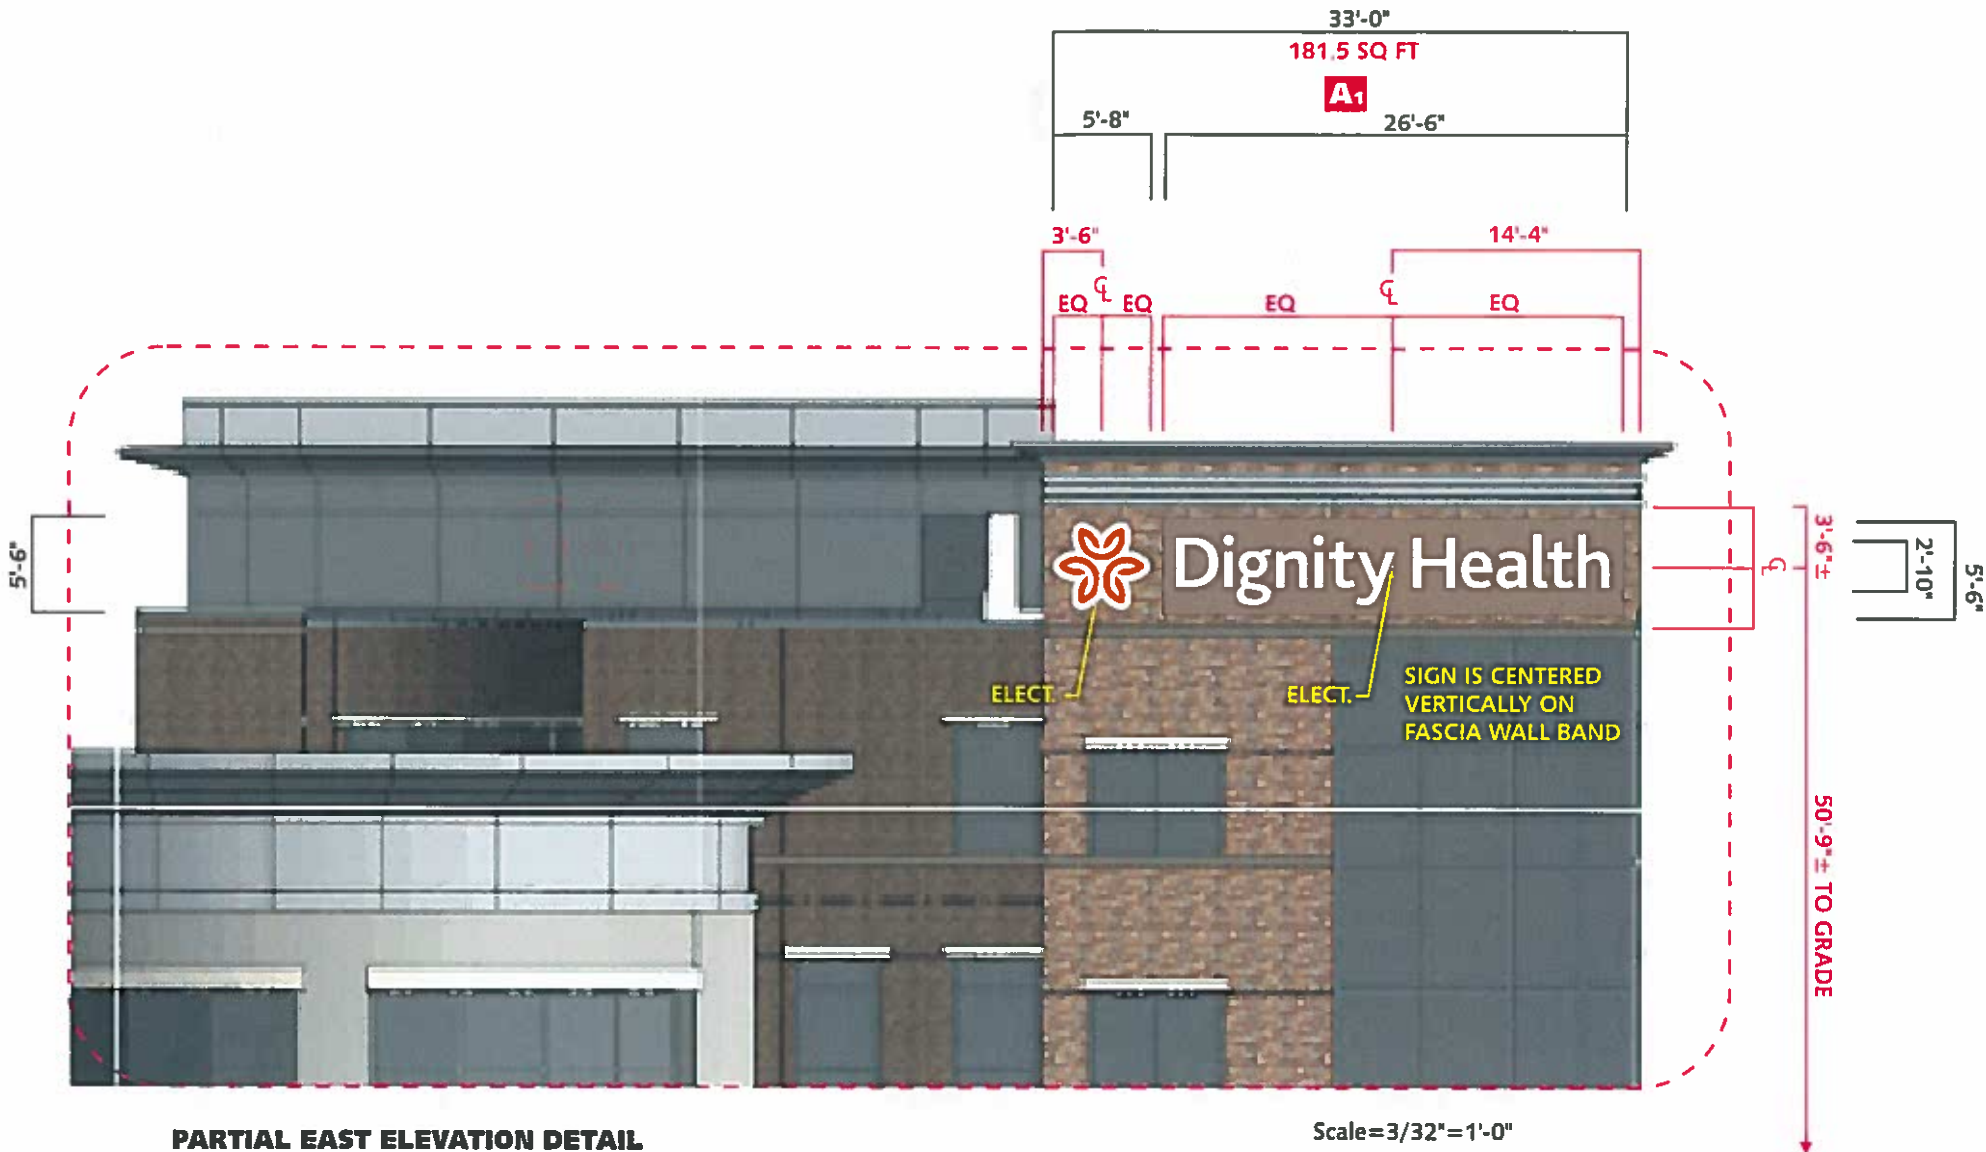

Design #	
0386363Ar9	
Sheet	2 of 19
Client	
FCER/DIGNITY HEALTH	
Address	
E.ELLIOT + S.ELLSWORTH,	
MESA, AZ	
Account Rep.	W.FINNIGER
Designer	EJS
Date	12/17/2015
Approval / Date	
Client	
Sales	
Estimating	
Art	
Engineering	
Landlord	

Revision / Date

- R1-RMS 5-9-16 increase all ltrs
- R2 RMAs 5/10/16: A1 detail
- R3 RMS 5-23-16 ADD COLOR FLV AND INCREASE LTR SIZES
- R4-RMS 5-24-16 change layout
- R5-RMS 5-31-16 change numbering
- R6-RMS 6-6-16 change name
- R7 ES 6/8 backpacks 5+4
- R8 RMS 6-14-16 rse A1 size add blocking
- R9 RMAs 6-17-16 add blocking dims

 **Chandler Signs**
Brand Image Begins Here™

chandlersigns.com

National Headquarters
3201 Manor Way
Dallas, TX 75225
214-902-2000 Fax: 214-902-2044

San Antonio
17319 San Pedro Ave., Ste. #200
San Antonio, TX 78232
210-349-3804 Fax: 210-349-8724

West Coast
3220 Encantado Ridge Cir., Suite 250
Vista, CA 92081
760-734-1708 Fax: 760-734-3752

Northeast US
965 Boardman Ave., Suite 200
Louisville, KY 40204
502-417-3073 Fax: 502-412-0013

Florida
2584 Sarah Hill Point Circle
Orlando, FL 32827
863-420-1100 Fax: 863-424-1180


Georgia
37 Waterfront Park Court
Doraville, GA 30034
678-725-8852 Fax: 678-419-8724

South Texas
P.O. Box 125, 206 Doris Drive
Portland, TX 78374
361-583-5599 Fax: 361-643-6533

**With a drawing to the property of
Chand or Signs, L.P., L.P., L.P.
All rights to its use for reproduction are
reserved by Chand or Signs, L.P., L.P., L.P.**

FINAL ELECTRICAL CONNECTION BY CUSTOMER

THIS SIGN IS INTENDED TO BE INSTALLED IN A DISCREPANCY WITH ARTICLE 600 OF THE NATIONAL ELECTRICAL CODE AND/OR OTHER APPLICABLE LOCAL CODES. THIS INCLUDES PROPER GROUNDING & BONDING OF THE SIGN SO YOU WILL BEAR UL LABEL(S).

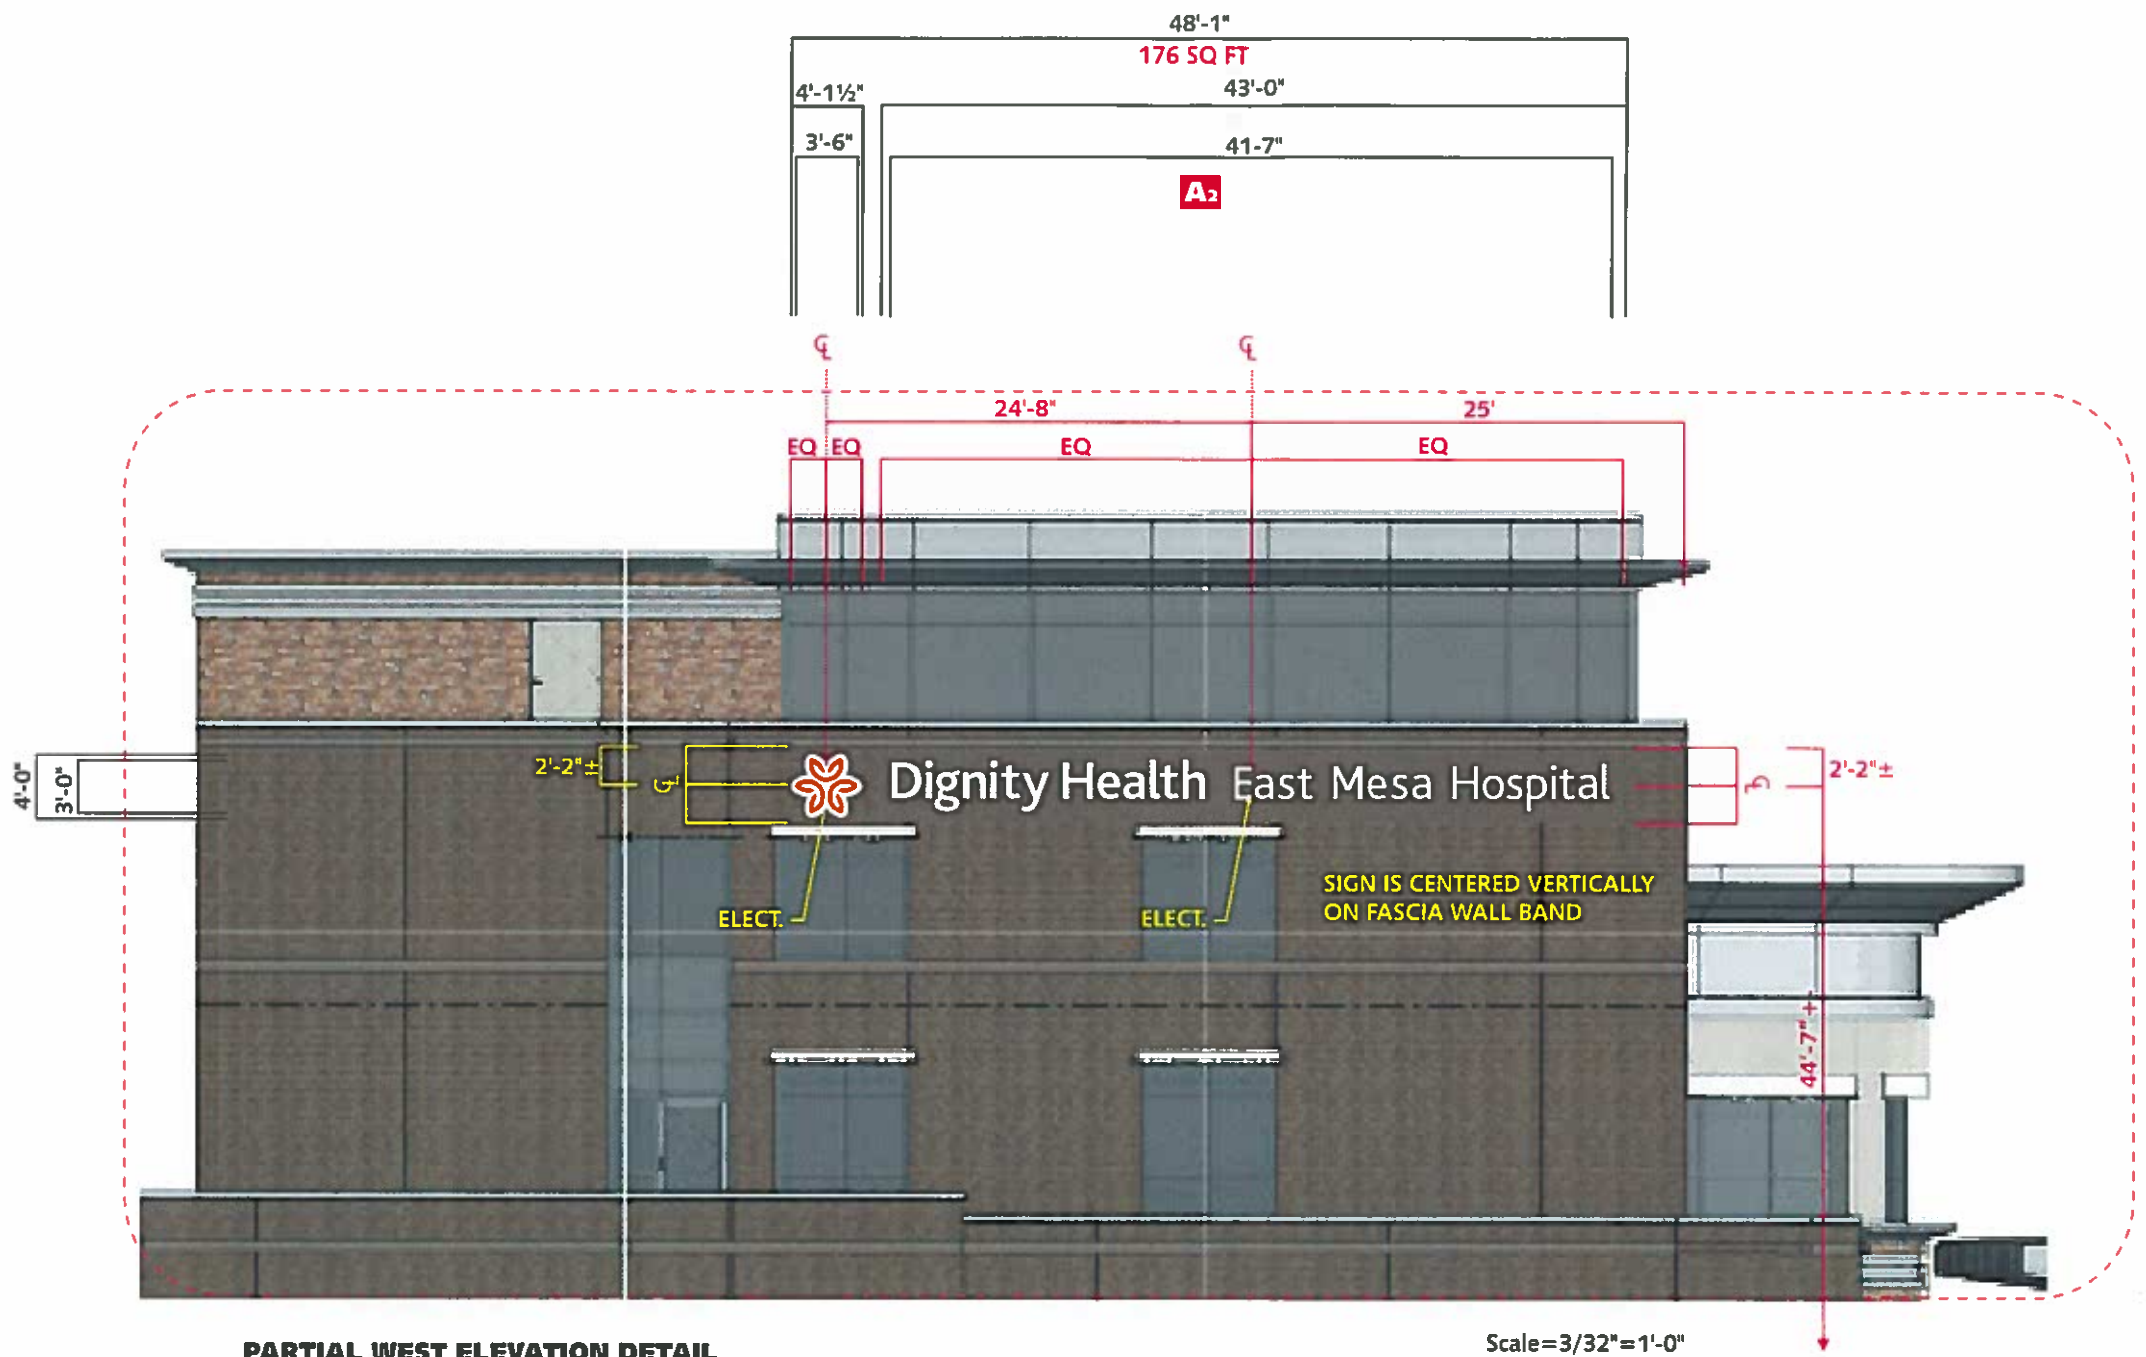

PARTIAL WEST ELEVATION DETAIL

Scale=3/32"=1'-0"

Design #	0386363Ar9
Sheet	3 of 19
Client	FCER/DIGNITY HEALTH
Address	E.ELLIOT+S.ELLSWORTH, MESA, AZ
Account Rep.	W.FINNIGER
Designer	EJS
Date	12/17/2015
Approval / Date	
Client	
Sales	
Estimating	
Art	
Engineering	
Landlord	
Revision / Date	
R1-RMS 5-9-16	Increase all Hrs
R2-KMc 5-10-16	A1 detail
R3-RMS 5-23-16	ADD COLOR ELEV AND INCREASE LTR SIZES
R4-RMS 5-24-16	change layout
R5-RMS 5-31-16	change numbering
R6-RMS 6-6-16	change name
R7 ES 6/8	backpanels 4'+
R8 RMS 6-14-16	rvse A1 size add blocking
R9 KMc 6-17-16	add blocking dims

Chandler Signs
Brand Image Begins Here™

chandersigns.com

National Headquarters
3201 Manor Way
Dallas, TX 75245
214-902-2000 Fax: 214-902-2044

San Antonio
17319 San Pedro Ave. Ste. #200
San Antonio, TX 78232
210-349-3804 Fax: 210-349-8724

West Coast
3220 Excelsior Ridge Dr. Suite 250
Yuba, CA 92081
760-734-1706 Fax: 760-734-3752

Northeast US
965 Bacter Avenue, Suite 200
Louisville, KY 40204
502-478-3075 Fax: 502-412-0013

Florida
2584 Sand Hill Point Circle
Davensport, FL 33437
883-420-1100 Fax: 883-424-1160

Georgia
37 Waterford Point Court
Dawsonville, GA 30534
678-725-8852 Fax: 210-349-8724


South Texas
P.O. Box 125, 308 David Drive
Portland, TX 78374
361-583-5599 Fax: 361-643-6533

This drawing is the property of
Chandler Signs, L.P. L.L.P.
All rights to its use for reproduction are
retained by Chandler Signs, L.P. L.L.P.

FINAL ELECTRICAL CONNECTION BY CUSTOMER

THIS SIGN IS INTENDED TO BE INSTALLED IN ACCORDANCE WITH ARTICLE 630 OF THE NATIONAL ELECTRICAL CODE AND ANY OTHER APPLICABLE LOCAL CODES. THIS INCLUDES PROPER GROUNDING & BONDING OF THE SIGN. SIGN WILL BEAR UL LABEL(S).

UL

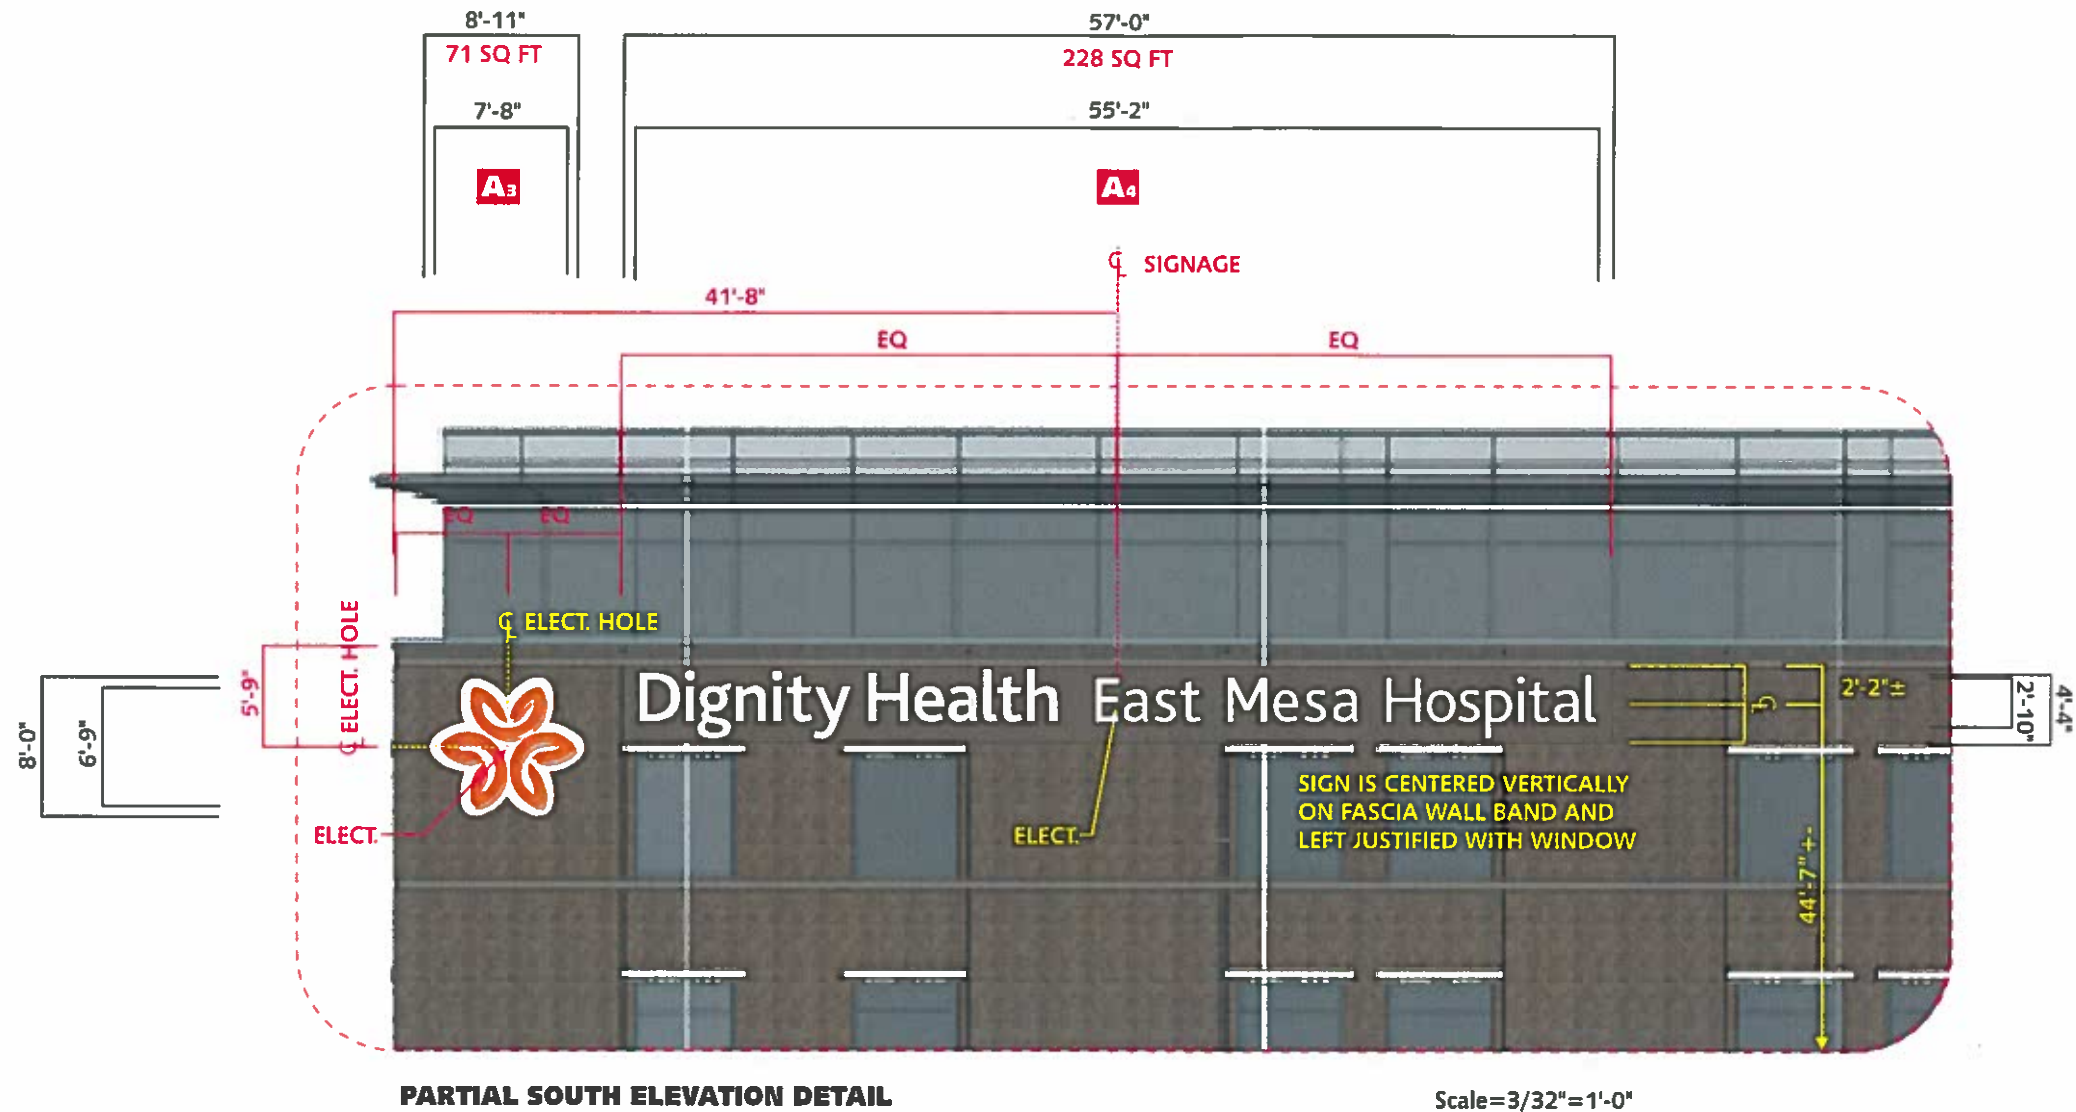

Design #	
0386363Ar9	
Sheet	4 of 19
Client	
FCER/DIGNITY HEALTH	
Address	
E.ELLIOT+S.ELLSWORTH, MESA, AZ	
Account Rep.	W.FINNIGER
Designer	EJS
Date	12/17/2015
Approval / Date	
Client	
Sales	
Estimating	
Art	
Engineering	
Landlord	

Revision / Date

R1-RMS 5-9-16 increase all ltrs

R2 KMc 5-10-16: A1 detail

R3-RMS 5-23-16 add COLOR ELEV AND INCREASE LTR SIZES

R4-RMS 5-24-16 change layout

R5-RMS 5-31-16 change numbering

R6-RMS 6-6-16 change name

R7 ES 6/B backpanels 4+

R8 RMS 6-14-16 revise A1 size add blocking

R9 KMc 6-17-16 add blocking dims

 **Chandler Signs**
Brand Image Begins Here™

chandlersigns.com

National Headquarters
3291 Manor View
Dallas, TX 75235
214-902-2000 Fax: 214-902-2044

San Antonio
17319 San Pedro Ave., Ste. # 200
San Antonio, TX 78233
210-349-3804 Fax: 210-349-8724

West Coast
3220 Exquisite Ridge Dr. Suite 250
Vista, CA 92081
760-734-1108 Fax: 760-734-1752

Northeast US
965 Backster Avenue, Suite 200
Lanette, KY 40304
502-470-3073 Fax 502-412-0013

Florida
2584 Sand Hill Point Court
Davenport, FL 33427
888-420-1130 Fax 888-424-1180


Georgia
37 Waterfront Park Court
Dawsonville, GA 30034
770-725-8852 Fax 210-349-8724

South Texas
P.O. Box 125, 206 Doris Drive
Portland, TX 78374
361-963-5399 Fax 361-943-6533

© 2004 Chandler Signs, Inc.
All rights to its name or its reproduction are reserved by Chandler Signs, Inc. L.L.P.

FINAL ELECTRICAL CONNECTION BY CUSTOMER

THIS SIGN IS INTENDED TO BE INSTALLED IN ACCORDANCE WITH ARTICLE 100 OF THE NATIONAL ELECTRICAL CODE AND/OR OTHER APPLICABLE LOCAL CODES. THIS INCLUDES PROPER GROUNDING AND IDENTIFICATION OF THE SIGN SIGN IN ALL CASES (UL 913)

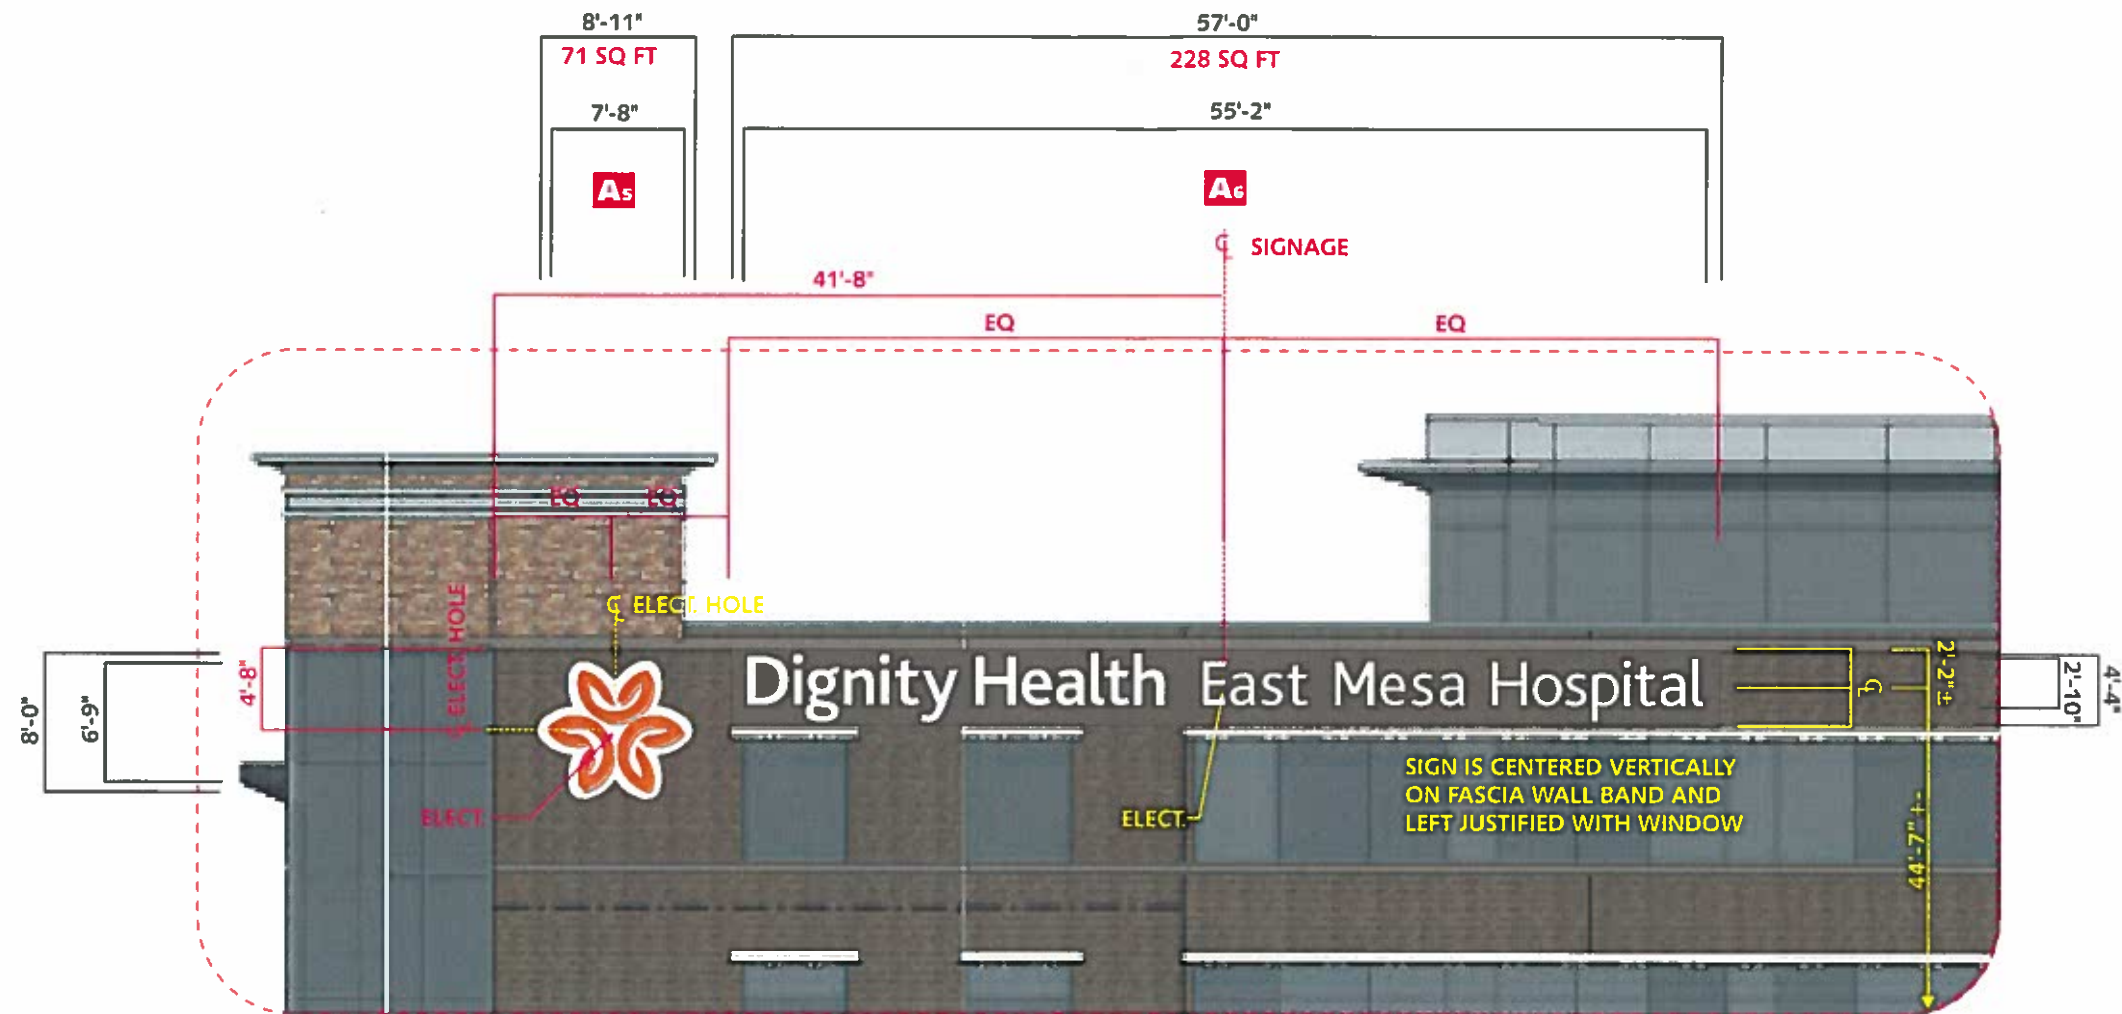

PARTIAL NORTH ELEVATION DETAIL

Scale=3/32"=1'-0"

Design #	
0386363Ar9	
Sheet	5 of 19
Client	
FCER/DIGNITY HEALTH	
Address	
E.ELLIOT+S.ELLSWORTH, MESA, AZ	
Account Rep.	W.FINNIGER
Designer	EJS
Date	12/17/2015
Approval / Date	
Client	
Sales	
Estimating	
Art	
Engineering	
Landlord	
Revision / Date	
R1-RMS 5-9-16 Increase all ltr	
R2-KMc 5/10/16- A1 detail	
R3-RMS 5-23-16 ADD COLOR ELEV AND INCREASE LTR SIZES	
R4-RMS 5-24-16 chnge layout	
R5-RMS 5-31-16 chnge numbering	
R6-RMS 6-6-16 chnge name	
R7 ES 6/8 backerpanels 4"+	
R8 RMS 6-14-16 ruse A1 size add blocking	
R9 KMc 6-17-16 add blocking dims	

**Chandler Signs**
Brand Image Douglas Ware

chandlersigns.com

National Headquarters	3201 Manor Way Dallas, TX 75220 214-862-2000 Fax: 214-862-2044
San Antonio	17319 San Pedro Ave., Ste. #200 San Antonio, TX 78232 210-349-3804 Fax: 210-349-8724
West Coast	3220 Executive Ridge Dr. Suite 250 Vista, CA 92081 760-734-1708 Fax: 760-734-3752
Northeast US	965 Baxter Avenue, Suite 200 Louisville, KY 40204 502-478-3073 Fax: 502-412-0013
Florida	2584 Sand Hill Point Circle Davensport, FL 33837 883-420-1100 Fax: 883-424-1180
Georgia	37 Waterfront Park Court Dawsonville, GA 30534 678-725-8852 Fax: 678-349-8724
South Texas	P.O. Box 125, 208 David Drive Porter, TX 78374 361-583-5599 Fax: 361-643-8533

This drawing is the property of Chandler Signs, L.P., L.L.P. All rights to its use for reproduction are retained by Chandler Signs, L.P., L.L.P.

FINAL ELECTRICAL CONNECTION BY CUSTOMER



THIS SIGN MUST BE INSTALLED IN ACCORDANCE WITH THE NATIONAL ELECTRICAL CODE (NEC) AND ALL APPLICABLE LOCAL CODES. THIS INCLUDES PROPER GROUNDING & CONNECTION OF THE SIGN SIGN WILL BE ARL (A/C)



A1 CHANNEL LETTERS ON PAN w/ LOGO - EAST ELEVATION
(1) ONE SET REQUIRED

Scale = 1/4" = 1'-0"

5/8" PLYWOOD IN PLACE OF GYP. BD. BY GC
FOR SIGNAGE ATTACHMENT

.040" PREFORMED ALUM. CHANNEL LETTERS
PAINTED TO MATCH ORANGE PMS 717c
SATIN FINISH

1" JEWELITE RETAINER PAINTED TO MATCH
FILLER COLOR

3/8" DFS T-ANCHOR @ 48" +/- O.C.
(SEAL PENETRATIONS WITH SONOLASTIC
NP1 POLYURETHANE SEALANT OR
EQUIVALENT)

3/16" #7328 WHITE ACRYLIC FACE WITH
1ST SURFACE DIGITALLY PRINTED VINYL TO
MATCH PMS 717c ORANGE & PROVIDED BY
MIRATEC SYSTEMS w/ PURE COLOR TECHNOLOGY

INTERNAL ILLUMINATION w/ GE ORANGE-LIGHT
EMITTING DIODES MODULES


POWER SUPPLY TO BE LOCATED IN
ONE OF THE LETTERS (IF POSSIBLE)

1/4" DIA. WEEP HOLES IN LOW POINTS
OF LETTERS (MIN. (2) PER LETTER)

2" FILLER DEPTH ALUMINUM PAN STYLE
BACKER PANEL **PAINTED WHITE**

120v

LOGO CHANNEL PAN PANEL SECTION

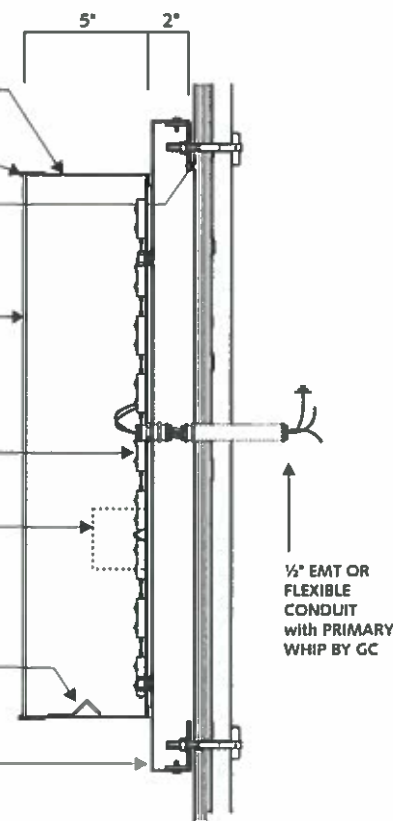

.040" PREFORMED ALUM. CHANNEL LETTERS
PAINTED WHITE

1" WHITE JEWELITE RETAINER

3/8" DFS T-ANCHOR @ 48" +/- O.C.
(SEAL PENETRATIONS WITH SONOLASTIC
NP1 POLYURETHANE SEALANT OR
EQUIVALENT)

5/8" PLYWOOD IN PLACE OF GYP. BD. BY GC
FOR SIGNAGE ATTACHMENT

3/16" #7328 WHITE ACRYLIC FACE

INTERNAL ILLUMINATION w/ WHITE GE
TETRAMAX LIGHT EMITTING DIODES MODULES


POWER SUPPLY TO BE LOCATED IN
ONE OF THE LETTERS (IF POSSIBLE)

1/4" DIA. WEEP HOLES IN LOW POINTS
OF LETTERS (MIN. (2) PER LETTER)
ALUMINUM LIGHT SCREENS AT EACH
WEEP HOLE TO PREVENT LIGHT LEAKS

2" FILLER DEPTH ALUMINUM PAN STYLE
BACKER PANEL **PAINTED TO MATCH AND
BLEND WITH FASCIA/BRICK**

120v

CHANNEL LETTER PAN PANEL SECTION

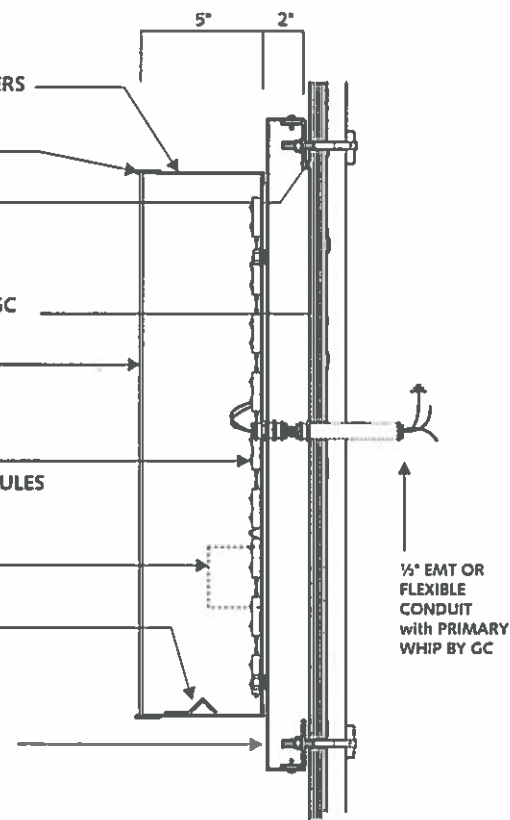

U.L. LABELS REQUIRED
INSTALL IN ACCORDANCE W/
NATIONAL ELECTRIC CODES

Design #		
0386363Ar9		
Sheet	6	of 19
Client		
FCER/DIGNITY HEALTH		
Address		
E.ELLIOT+S.ELLSWORTH, MESA, AZ		
Account Rep.	W.FINNIGER	
Designer	EJS	
Date	12/17/2015	
Approval / Date		

Client	
Sales	
Estimating	
Art	
Engineering	
Landlord	

Revision / Date	
R1-RMS 5-9-16	increase all ltr
R2 KMc 5/10/16	A1 detail
R3-RMS 5-23-16	ADD COLOR ELEV AND INCREASE LTR SIZES
R4-RMS 5-24-16	change layout
R5-RMS 5-31-16	change numbering
R6-RMS 6-6-16	change name
R7 ES 6/8	backpanels 4' +
R8 RMS 6-14-16	rvse A1 size add blocking
R9 KMc 6-17-16	add blocking dims

Chandler Signs
Brand Image Begins Here™

chandler signs.com


National Headquarters	3201 Manor Way Dallas, TX 75229 214-902-2000 Fax: 214-902-2044
San Antonio	17319 San Pedro Ave., Ste. #200 San Antonio, TX 78232 210-349-8724 Fax: 210-349-8724
West Coast	3220 Executive Ridge Dr., Suite 250 Visita, CA 92081 760-734-1708 Fax: 760-734-3752
Northeast US	965 Baxter Avenue, Suite 200 Louisville, KY 40204 502-478-3079 Fax: 502-412-0813
Florida	2584 Sand Hill Point Circle Davenport, FL 33837 888-420-1100 Fax: 888-424-1180
Georgia	37 Waterfront Park Court Doraville, GA 30034 770-725-8852 Fax: 770-349-8724
South Texas	P.O. Box 123, 206 Doris Drive Portland, TX 78374 361-563-5599 Fax: 361-643-8533

This drawing is the property of
Chandler Signs, L.P., L.L.P.
All rights to its use for reproduction are
reserved by Chandler Signs, L.P., L.L.P.

**FINAL ELECTRICAL
CONNECTION BY
CUSTOMER**

THIS SIGN IS INTENDED TO BE INSTALLED
IN ACCORDANCE WITH THE NATIONAL
ELECTRIC CODE (NEC) AND OTHER
APPLICABLE LOCAL CODES. THIS INCLUDES
PROPER GROUNDING AND COPING OF THE SIGN
TO MEET ALL REQUIREMENTS.

UL

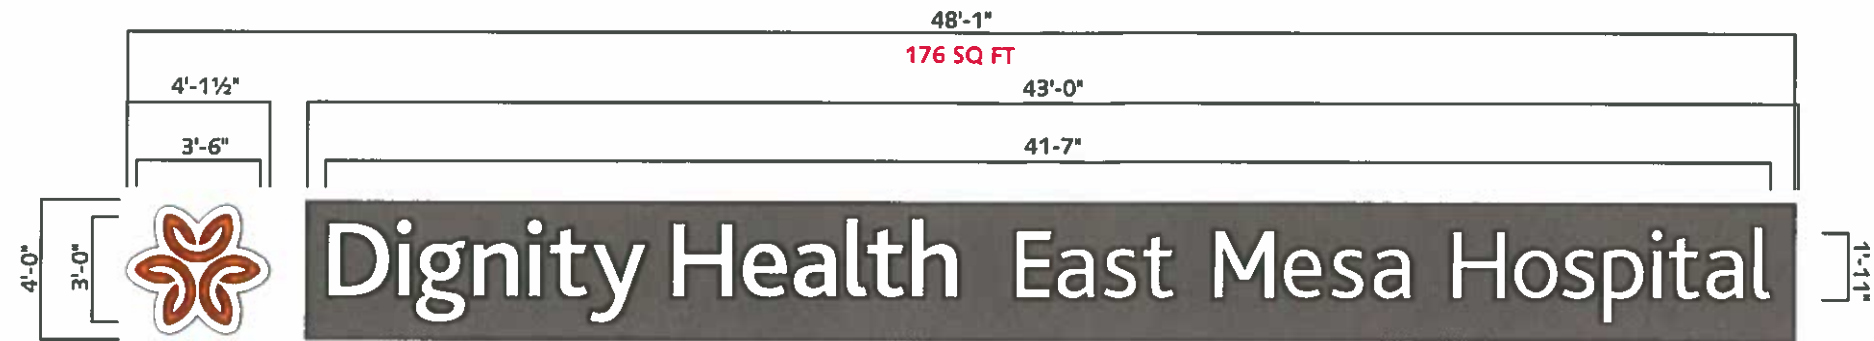

A2 CHANNEL LETTERS ON PAN w/ LOGO - WEST ELEVATION
(1) ONE SET REQUIRED

Scale = 3/16" = 1'-0"

5/8" PLYWOOD IN PLACE OF GYP. BD. BY GC
FOR SIGNAGE ATTACHMENT

.040" PREFORMED ALUM. CHANNEL LETTERS
PAINTED TO MATCH ORANGE PMS 717c
SATIN FINISH
1" JEWELITE RETAINER PAINTED TO MATCH
FILLER COLOR
3/8" DFS T-ANCHOR @ 48" +/- O.C.
(SEAL PENETRATIONS with SONOLASTIC
NP1 POLYURETHANE SEALANT OR
EQUIVALENT)
3/16" #7328 WHITE ACRYLIC FACE WITH
1ST SURFACE DIGITALLY PRINTED VINYL TO
MATCH PMS 717c ORANGE & PROVIDED BY
MIRATEC SYSTEMS w/ PURE COLOR TECHNOLOGY

INTERNAL ILLUMINATION w/ GE ORANGE-LIGHT
EMITTING DIODES MODULES


POWER SUPPLY TO BE LOCATED IN
ONE OF THE LETTERS (IF POSSIBLE)

1/4" DIA. WEEP HOLES IN LOW POINTS
OF LETTERS (MIN. (2) PER LETTER)

2" FILLER DEPTH ALUMINUM PAN STYLE
BACKER PANEL **PAINTED WHITE**

120v

LOGO CHANNEL PAN PANEL SECTION

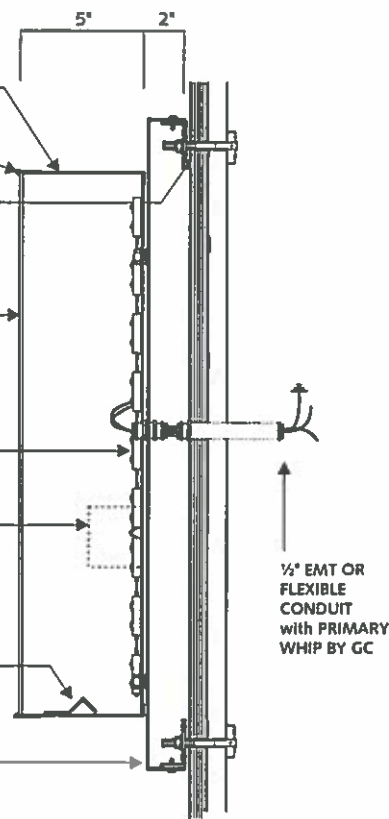

.040" PREFORMED ALUM. CHANNEL LETTERS
PAINTED WHITE

1" WHITE JEWELITE RETAINER

3/8" DFS T-ANCHOR @ 48" +/- O.C.
(SEAL PENETRATIONS with SONOLASTIC
NP1 POLYURETHANE SEALANT OR
EQUIVALENT)

5/8" PLYWOOD IN PLACE OF GYP. BD. BY GC
FOR SIGNAGE ATTACHMENT

3/16" #7328 WHITE ACRYLIC FACE

INTERNAL ILLUMINATION w/ WHITE GE
TETRAMAX LIGHT EMITTING DIODES MODULES


POWER SUPPLY TO BE LOCATED IN
ONE OF THE LETTERS (IF POSSIBLE)

1/4" DIA. WEEP HOLES IN LOW POINTS
OF LETTERS (MIN. (2) PER LETTER)
ALUMINUM LIGHT SCREENS AT EACH
WEEP HOLE TO PREVENT LIGHT LEAKS

2" FILLER DEPTH ALUMINUM PAN STYLE
BACKER PANEL **PAINTED TO MATCH AND
BLEND WITH FASCIA/BRICK**

120v

CHANNEL LETTER PAN PANEL SECTION

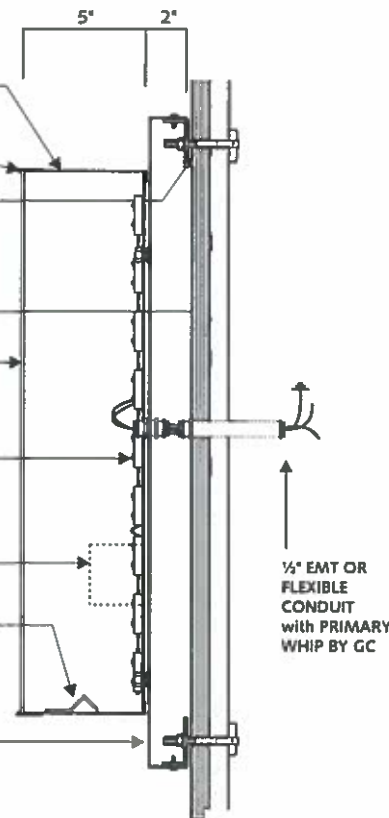

U.L. LABELS REQUIRED
INSTALL IN ACCORDANCE W/
NATIONAL ELECTRIC CODES

Design #		
0386363Ar9		
Sheet	7	of 19
Client		
FCER/DIGNITY HEALTH		
Address		
E.ELLIOT+S.ELLSWORTH, MESA, AZ		
Account Rep.	W.FINNIGER	
Designer	EJS	
Date	12/17/2015	
Approval / Date		
Client		
Sales		
Estimating		
Art		
Engineering		
Landlord		

Revision / Date
R1-RMS 5-9-16 Increase all ltrs
R2-RMS 5-10-16 A1 detail
R3-RMS 5-23-16 ADD COLOR ELEV AND INCREASE LTR SIZES
R4-RMS 5-24-16 change layout
R5-RMS 5-31-16 change numbering
R6-RMS 6-6-16 change name
R7 ES 6-8 backpanels 4' +
R8 RMS 6-14-16 revise A1 size add blocking
R9 RMS 6-17-16 add blocking dims

Chandler Signs	
Brand Image Begins Here™	
chandler signs.com	
National Headquarters	3201 Manor Way Dallas, TX 75225 214-902-2000 Fax 214-902-2044
San Antonio	17319 San Pedro Ave., Ste. # 200 San Antonio, TX 78232 210-349-3804 Fax 210-349-8724
West Coast	3220 Executive Ridge Dr. Suite 250 Vista, CA 92081 760-734-1108 Fax 760-734-3752
Northeast US	965 Baxter Avenue, Suite 200 Louisville, KY 40204 502-479-3075 Fax 502-412-8013
Florida	2584 Sand Hill Point Circle Davensport, FL 33837 863-420-1100 Fax 863-424-1160
Georgia	37 Waterfront Park Court Doraville, GA 30034 678-725-8352 Fax 210-349-8724
South Texas	P.O. Box 125, 206 Doris Drive Portland, TX 78374 361-563-5599 Fax 361-643-8533

This drawing is the property of
Chandler Signs, L.P. L.L.P.
All rights to its use for reproduction are
reserved by Chandler Signs, L.P. L.L.P.

**FINAL ELECTRICAL
CONNECTION BY
CUSTOMER**

THIS SIGN IS INTENDED TO BE INSTALLED
IN ACCORDANCE WITH ARTICLE 610 OF THE
NATIONAL ELECTRICAL CODE AND OTHER
APPLICABLE LOCAL CODES. THIS INCLUDES
PROPER GROUNDING & CONDUIT OF THE SIGN
CABLE & WIRING (SEE)



CHANNEL LETTERS ON PAN w/ LOGO - SOUTH ELEVATION
(1) ONE EACH REQUIRED Scale = 3/16" = 1'-0"

5/8" PLYWOOD IN PLACE OF GYP. BD. BY GC
FOR SIGNAGE ATTACHMENT

.040" PREFORMED ALUM. CHANNEL LETTERS
PAINTED TO MATCH ORANGE PMS 717c
SATIN FINISH

1" JEWELITE RETAINER PAINTED TO MATCH
FILLER COLOR

3/8" DFS T-ANCHOR @ 48" +/- O.C.
(SEAL PENETRATIONS with SONOLASTIC
NP1 POLYURETHANE SEALANT OR
EQUIVALENT)

3/16" #7328 WHITE ACRYLIC FACE WITH
1ST SURFACE DIGITALLY PRINTED VINYL TO
MATCH PMS 717c ORANGE & PROVIDED BY
MIRATEC SYSTEMS w/ PURE COLOR TECHNOLOGY

INTERNAL ILLUMINATION w/ GE ORANGE-LIGHT
EMITTING DIODES MODULES


POWER SUPPLY TO BE LOCATED IN
ONE OF THE LETTERS (IF POSSIBLE)

1/4" DIA. WEEP HOLES IN LOW POINTS
OF LETTERS (MIN. (2) PER LETTER)

2" FILLER DEPTH ALUMINUM PAN STYLE
BACKER PANEL PAINTED WHITE

120v

LOGO CHANNEL PAN PANEL SECTION

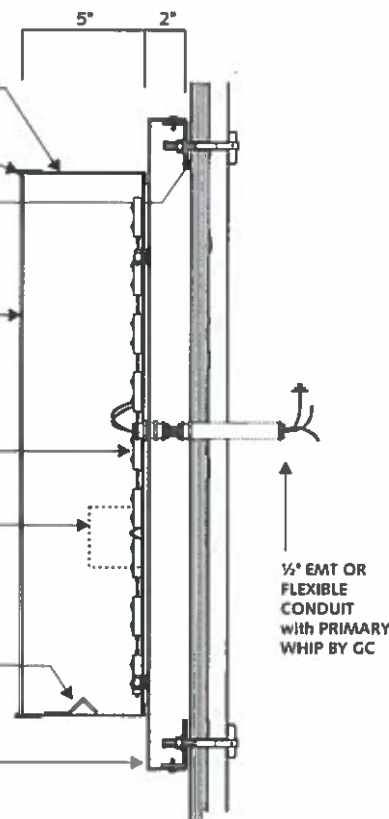

.040" PREFORMED ALUM. CHANNEL LETTERS
PAINTED WHITE

1" WHITE JEWELITE RETAINER

3/8" DFS T-ANCHOR @ 48" +/- O.C.
(SEAL PENETRATIONS with SONOLASTIC
NP1 POLYURETHANE SEALANT OR
EQUIVALENT)

5/8" PLYWOOD IN PLACE OF GYP. BD. BY GC
FOR SIGNAGE ATTACHMENT

3/16" #7328 WHITE ACRYLIC FACE

INTERNAL ILLUMINATION w/ WHITE GE
TETRAMAX LIGHT EMITTING DIODES MODULES


POWER SUPPLY TO BE LOCATED IN
ONE OF THE LETTERS (IF POSSIBLE)

1/4" DIA. WEEP HOLES IN LOW POINTS
OF LETTERS (MIN. (2) PER LETTER)
ALUMINUM LIGHT SCREENS AT EACH
WEEP HOLE TO PREVENT LIGHT LEAKS

2" FILLER DEPTH ALUMINUM PAN STYLE
BACKER PANEL PAINTED TO MATCH AND
BLEND WITH FASCIA/BRICK

120v

CHANNEL LETTER PAN PANEL SECTION

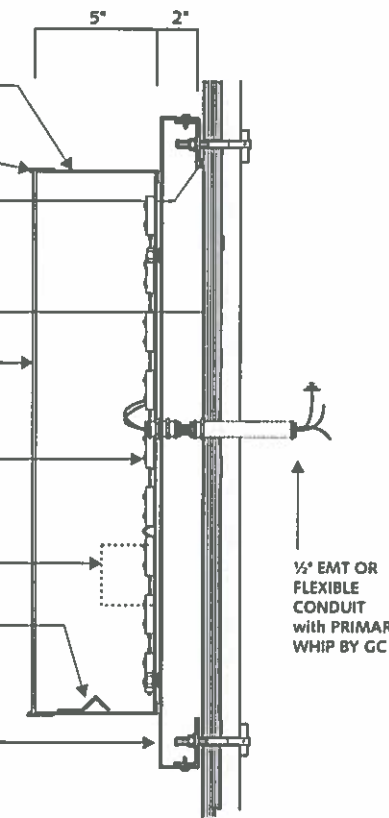

U.L. LABELS REQUIRED
INSTALL IN ACCORDANCE W/
NATIONAL ELECTRIC CODES


Design #	0386363Ar9
Sheet	8 of 19
Client	FCER/DIGNITY HEALTH
Address	E.ELLIOT+S.ELLSWORTH, MESA, AZ
Account Rep.	W.FINNIGER
Designer	EJS
Date	12/17/2015
Approval / Date	
Client	
Sales	
Estimating	
Art	
Engineering	
Landlord	

Revision / Date	
R1-RMS 5-9-16	increase all ltrs
R2-RMS 5-10-16	A1 detail
R3-RMS 5-23-16	ADD COLOR ELEV AND INCREASE LTR SIZES
R4-RMS 5-24-16	change layout
R5-RMS 5-31-16	change numbering
R6-RMS 6-6-16	change name
R7-RMS 6-8-16	backerpanels 4"+
R8-RMS 6-14-16	rvse A1 size add blocking
R9-RMS 6-17-16	add blocking dims

Chandler Signs Brand Image Begins Here™	
chandler signs.com	
National Headquarters	3201 Manor Way Dallas, TX 75225 214-962-2000 Fax 214-962-2044
San Antonio	17310 San Pedro Ave., Ste. # 200 San Antonio, TX 78232 210-345-2804 Fax 210-349-8724
West Coast	3220 Executive Ridge Dr., Suite 250 Vista, CA 92081 760-734-1108 Fax 760-734-3752
Northeast US	965 Rector Avenue, Suite 200 Louisville, KY 40204 502-478-3073 Fax 502-412-0013
Florida	2584 Sand Hill Point Circle Davensport, FL 33837 883-420-1100 Fax 883-424-1180
Georgia	37 Waterfront Park Court Doraville, GA 30034 678-725-8852 Fax 210-349-8724
South Texas	P.O. Box 125, 206 Dorval Drive Portland, TX 78374 361-563-5599 Fax 361-843-8533

This drawing is the property of
Chandler Signs, L.P. L.L.P.
All rights to its use for reproduction are
reserved by Chandler Signs, L.P. L.L.P.

**FINAL ELECTRICAL
CONNECTION BY
CUSTOMER**

 



CHANNEL LETTERS ON PAN w/ LOGO - NORTH ELEVATION
(1) ONE EACH REQUIRED
Scale = 3/16" = 1'-0"

5/8" PLYWOOD IN PLACE OF GYP. BD. BY GC
FOR SIGNAGE ATTACHMENT

.040" PREFORMED ALUM. CHANNEL LETTERS
PAINTED TO MATCH ORANGE PMS 717c
SATIN FINISH
1" JEWELITE RETAINER PAINTED TO MATCH
FILLER COLOR
3/8" DFS T-ANCHOR @ 48" +/- O.C.
(SEAL PENETRATIONS with SONOLASTIC
NP1 POLYURETHANE SEALANT OR
EQUIVALENT)

3/16" #7328 WHITE ACRYLIC FACE WITH
1ST SURFACE DIGITALLY PRINTED VINYL TO
MATCH PMS 717c ORANGE & PROVIDED BY
MIRATEC SYSTEMS w/ PURE COLOR TECHNOLOGY

INTERNAL ILLUMINATION w/ GE ORANGE-LIGHT
EMITTING DIODES MODULES


POWER SUPPLY TO BE LOCATED IN
ONE OF THE LETTERS (IF POSSIBLE)

1/4" DIA. WEEP HOLES IN LOW POINTS
OF LETTERS (MIN. (2) PER LETTER)

2" FILLER DEPTH ALUMINUM PAN STYLE
BACKER PANEL PAINTED WHITE

120v

LOGO CHANNEL PAN PANEL SECTION

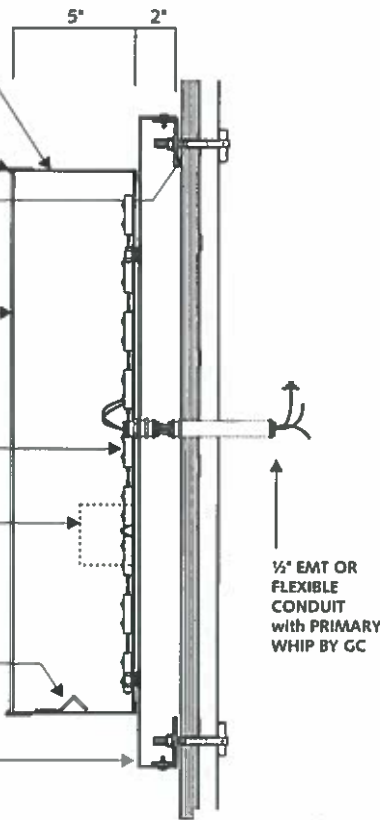

.040" PREFORMED ALUM. CHANNEL LETTERS
PAINTED WHITE

1" WHITE JEWELITE RETAINER

3/8" DFS T-ANCHOR @ 48" +/- O.C.
(SEAL PENETRATIONS with SONOLASTIC
NP1 POLYURETHANE SEALANT OR
EQUIVALENT)

5/8" PLYWOOD IN PLACE OF GYP. BD. BY GC
FOR SIGNAGE ATTACHMENT

3/16" #7328 WHITE ACRYLIC FACE

INTERNAL ILLUMINATION w/ WHITE GE
TETRAMAX LIGHT EMITTING DIODES MODULES


POWER SUPPLY TO BE LOCATED IN
ONE OF THE LETTERS (IF POSSIBLE)

1/4" DIA. WEEP HOLES IN LOW POINTS
OF LETTERS (MIN. (2) PER LETTER)
ALUMINUM LIGHT SCREENS AT EACH
WEEP HOLE TO PREVENT LIGHT LEAKS

2" FILLER DEPTH ALUMINUM PAN STYLE
BACKER PANEL PAINTED TO MATCH AND
BLEND WITH FASCIA/BRICK

120v

CHANNEL LETTER PAN PANEL SECTION

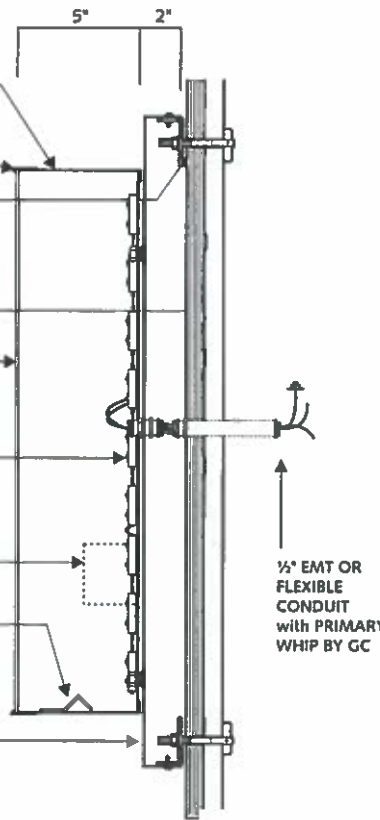

U.L. LABELS REQUIRED
INSTALL IN ACCORDANCE W/
NATIONAL ELECTRIC CODES

Design #	0386363Ar9
Sheet	9 of 19
Client	FCER/DIGNITY HEALTH
Address	E.ELLIOT+S.ELLSWORTH, MESA, AZ
Account Rep.	W.FINNIGER
Designer	EJS
Date	12/17/2015
Approval / Date	
Client	
Sales	
Estimating	
Art	
Engineering	
Landlord	


Revision / Date	
R1-RMS 5-9-16	Increase all ltrs
R2-KMc 5/10/16	A1 detail
R3-RMS 5-23-16	ADD COLOR ELEV AND INCREASE LTR SIZES
R4-RMS 5-24-16	change layout
R5-RMS 5-31-16	change numbering
R6-RMS 6-6-16	change name
R7 ES 6/8	backerpanels 4" +
R8 RMS 6-14-16	raise A1 size add blocking
R9 KMc 6-17-16	add blocking dims

Chandler Signs Brand Image Begins Here™	
chandler signs.com	
National Headquarters	3201 Manor Way Dallas, TX 75225 214-902-2300 Fax: 214-902-2344
San Antonio	17319 San Pedro Ave. Ste. #200 San Antonio, TX 78232 210-349-3804 Fax: 210-349-8724
West Coast	3220 Excelsior Ridge Dr. Suite 250 Vista, CA 92081 760-734-1708 Fax: 760-734-3752
Northeast US	965 Bader Avenue, Suite 200 Louisville, KY 40204 502-478-3075 Fax: 502-412-0813
Florida	2584 Sand Hill Point Circle Davensport, FL 33637 863-420-1100 Fax: 863-424-1160
Georgia	37 Waterfront Park Court Doraville, GA 30034 678-725-8932 Fax: 210-349-8724
South Texas	PO Box 125, 205 Dorad Drive Portland, TX 78374 361-563-5599 Fax: 361-843-8533

This drawing is the property of
Chandler Signs, L.P. L.L.P.
All rights to its use for reproduction are
retained by Chandler Signs, L.P. L.L.P.


**FINAL ELECTRICAL
CONNECTION BY
CUSTOMER**

THIS SIGN IS INTENDED TO BE INSTALLED
IN ACCORDANCE WITH ARTICLE 615 OF THE
NATIONAL ELECTRICAL CODE AND OTHER
APPLICABLE LOCAL CODES. THIS THE USER
PROPER GROUNDING & CONDUIT OF THE SIGN
SIGN WILL BEAR UL LABELS

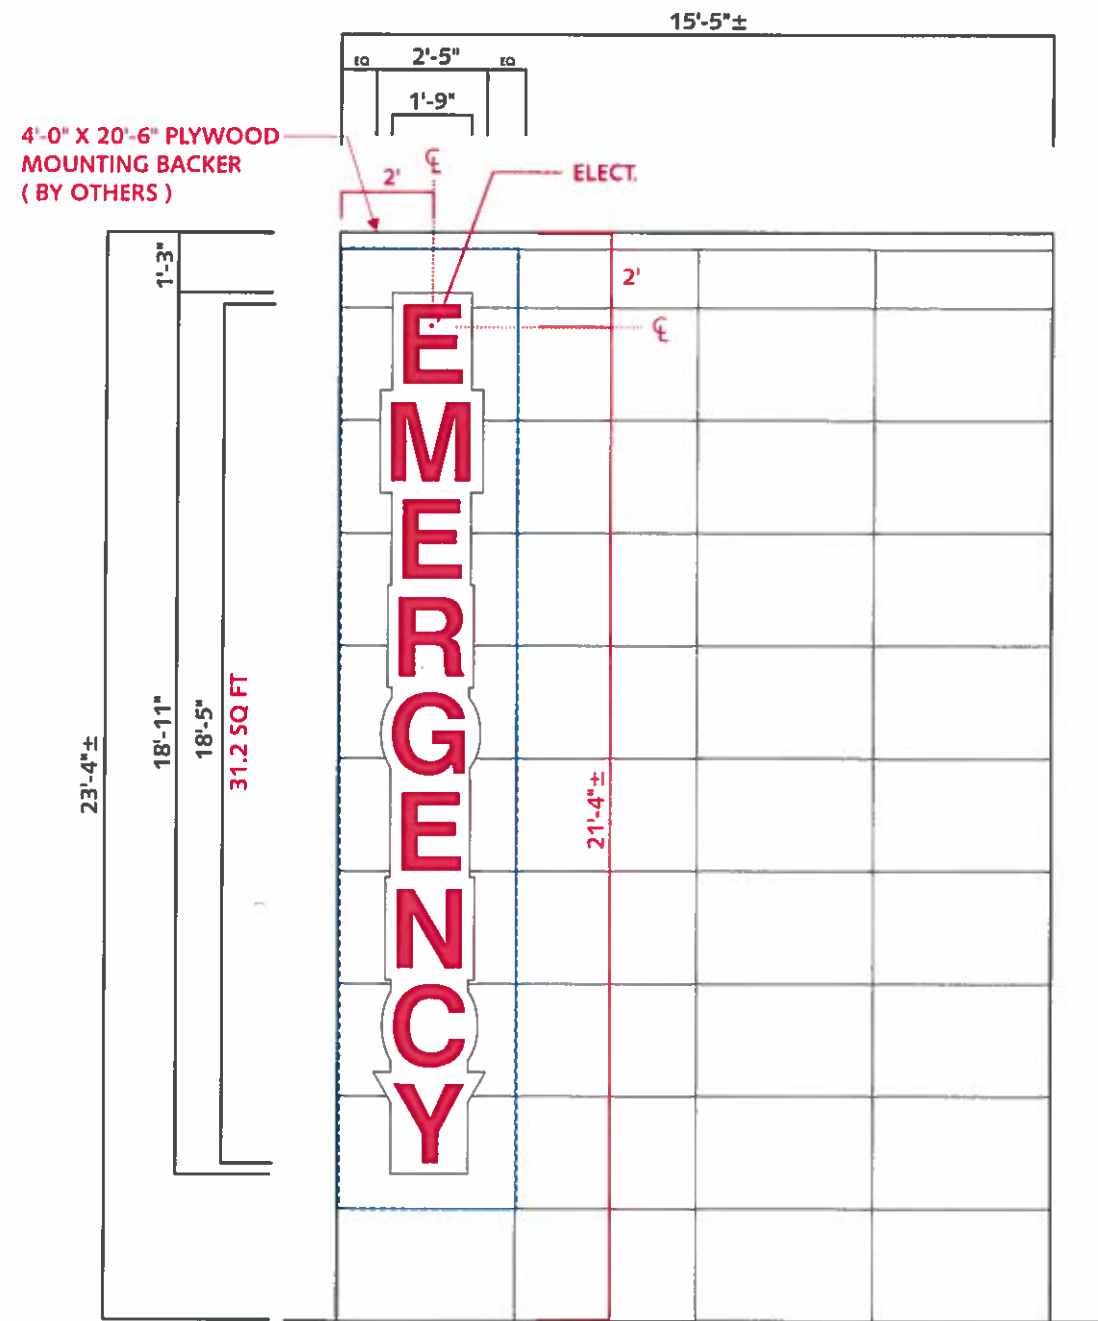


A7 VERTICAL EMERGENCY CHANNEL LETTERS
(1) ONE REQUIRED - MFG & INSTALL

Scale=1/4"=1'-0"

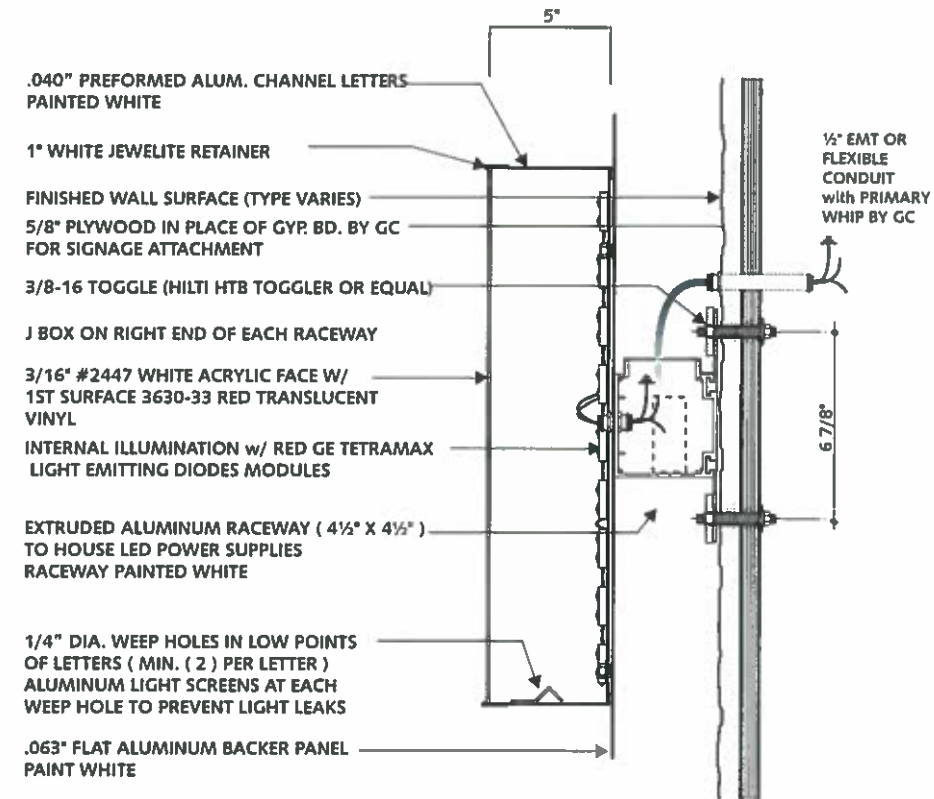

120v
"EMERGENCY" SECTION N.T.S.

U.L. LABELS REQUIRED
INSTALL IN ACCORDANCE W/
NATIONAL ELECTRIC CODES

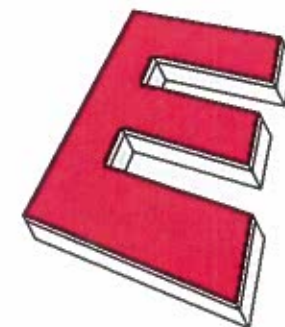

PERSPECTIVE VIEW

Design #	0386363Ar9
Sheet	10 of 19
Client	FCER/DIGNITY HEALTH
Address	E.ELLIOT+S.ELLSWORTH, MESA, AZ
Account Rep.	W.FINNIGER
Designer	EJS
Date	12/17/2015
Approval / Date	
Client	
Sales	
Estimating	
Art	
Engineering	
Landlord	
Revision / Date	
R1-RMS 5-9-16	increase all ltr
R2 KMc 5-10-16	A1 detail
R3-RMS 5-23-16	ADD COLOR FLY AND INCREASE LTR SIZES
R4-RMS 5-24-16	change layout
R5-RMS 5-31-16	change numbering
R6-RMS 6-6-16	change name
R7 ES 6/8	backpanels 4"+
R8 RMS 6-14-16	rvse A1 size add blocking
R9 KMc 6-17-16	add blocking dims

Chandler Signs
Brand Image. Budget. Done.

chandlersigns.com


National Headquarters	3201 Manor Way Dallas, TX 75205 214-902-2000 Fax: 214-902-2044
San Antonio	17310 San Pedro Ave., Ste. #200 San Antonio, TX 78232 210-349-3804 Fax: 210-349-8724
West Coast	3220 Encademe Ridge Dr. Suite 250 Vista, CA 92081 760-734-1708 Fax: 760-734-3752
Northeast US	965 Rector Avenue, Suite 200 Louisville, KY 40204 502-478-3075 Fax: 502-412-0013
Florida	2584 Sand Hill Point Circle Daytona, FL 32127 863-420-1100 Fax: 863-424-1100
Georgia	37 Waterford Park Court Doraville, GA 30034 678-725-8852 Fax: 210-349-8724
South Texas	P.O. Box 125, 206 David Drive Portland, TX 78374 361-563-4599 Fax: 361-643-6533

This drawing is the property of
Chandler Signs, L.P., L.L.P.
All rights to its use for reproduction are
reserved by Chandler Signs, L.P., L.L.P.

FINAL ELECTRICAL CONNECTION BY CUSTOMER


THIS SIGN IS TO BE INSTALLED IN ACCORDANCE WITH ARTICLE 610 OF THE NATIONAL ELECTRICAL CODE AND OTHER APPLICABLE LOCAL CODES. THIS INCLUDES PROPER GROUNDING & GROUNDING OF THE SIGN. EACH WILL BEAR UL LABELING.

UL

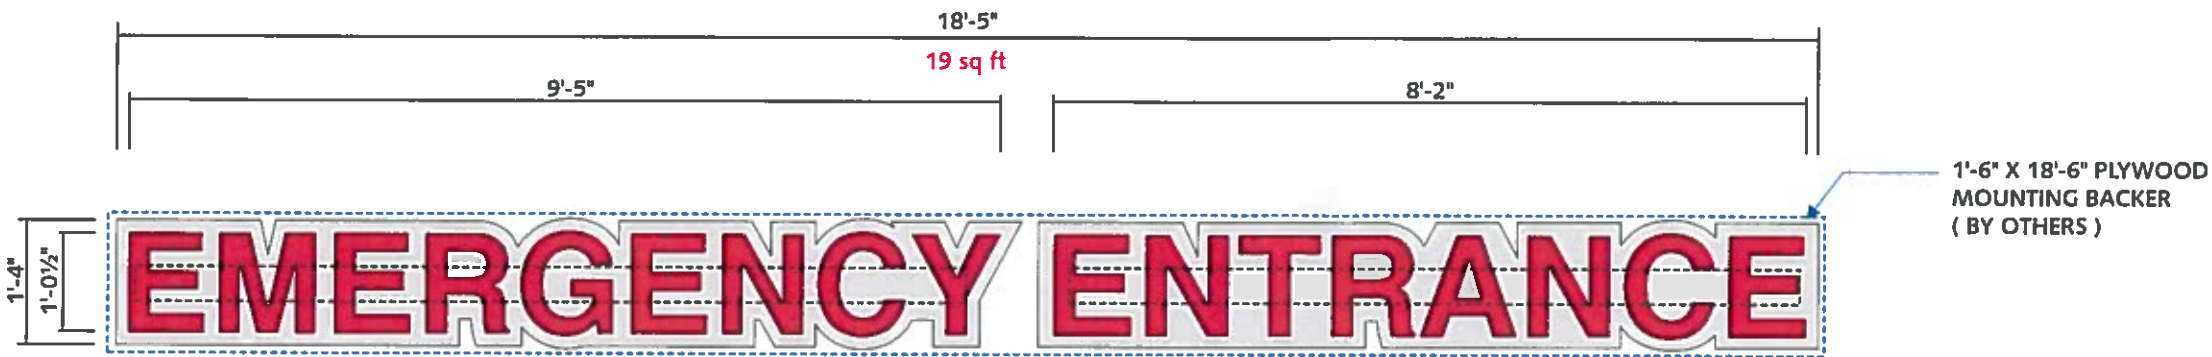


A: CHANNEL LTR. DETAIL
CL-EME-RW-BP
(1) REQUIRED

Scale: 1/2"=1'-0"

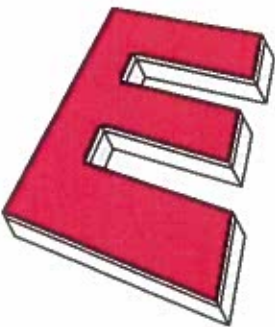

PERSPECTIVE VIEW

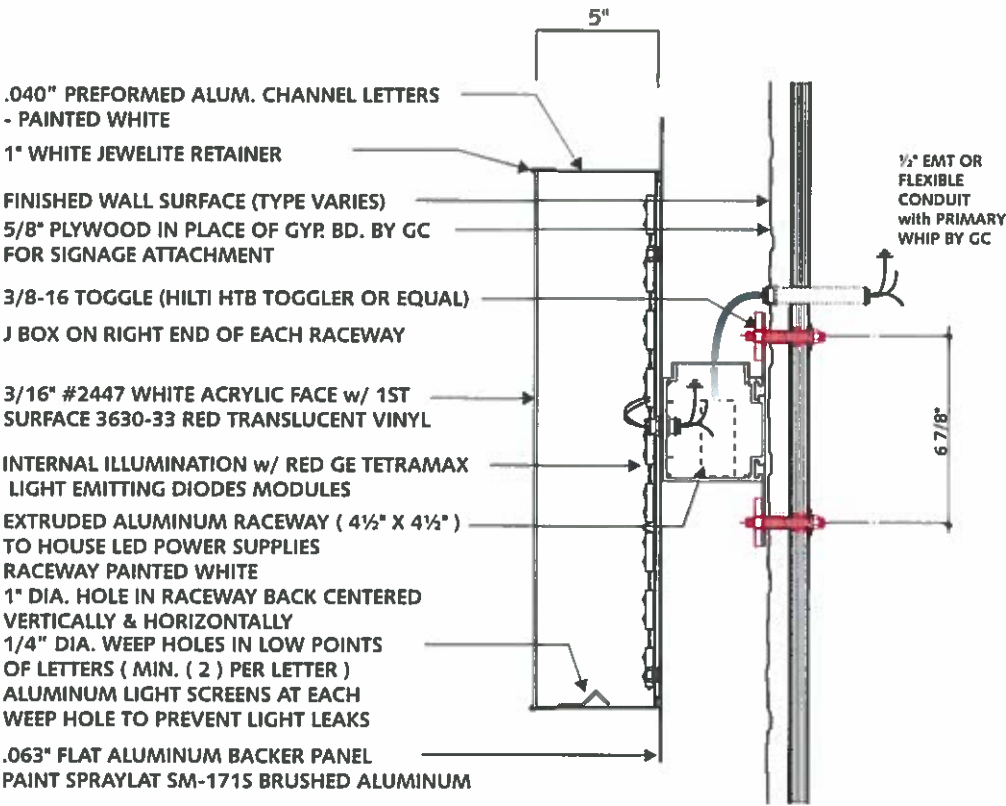

120v

SECTION

N.T.S.

U.L. LABELS REQUIRED
INSTALL IN ACCORDANCE W/
NATIONAL ELECTRIC CODES

Design #	0386363Ar9
Sheet	11 of 19
Client	FCER/DIGNITY HEALTH
Address	E ELLIOT + S. ELLSWORTH, MESA, AZ
Account Rep.	W.FINNIGER
Designer	EJS
Date	12/17/2015
Approval / Date	
Client	
Sales	
Estimating	
Art	
Engineering	
Landlord	
Revision / Date	
R1-RMS 5-9-16	Increase all ltrs
R2-KMc 5/10/16	A1 detail
R3-RMS 5-23-16	ADD COLOR FLY AND INCREASE LTR SIZES
R4-RMS 5-24-16	change layout
R5-RMS 5-31-16	change numbering
R6-RMS 6-6-16	change name
R7 ES 6/8	backpanels 4' +
R8 RMS 6-14-16	ryse A1 size add blocking
R9 KMc 6-17-16	add blocking dims

Chandler Signs
Brand Image Begins Here®


chandlersigns.com

National Headquarters	3201 Manor Way Dallas, TX 75225 214-802-2000 Fax: 214-802-2044
San Antonio	17319 San Pedro Ave., Ste. # 200 San Antonio, TX 78232 210-349-2804 Fax: 210-349-8724
West Coast	3220 Executive Ridge Dr. Suite 250 Victor, CA 92081 760-734-1708 Fax: 760-734-3752
Northeast US	965 Rector Avenue, Suite 200 Louisville, KY 40204 502-479-3075 Fax: 502-412-0813
Florida	2584 Sand Hill Plant Circle Davensport, FL 33637 863-420-1100 Fax: 863-424-1180
Georgia	37 Waterford Park Court Doraville, GA 30034 678-725-8852 Fax: 210-349-8724
South Texas	P.O. Box 125, 208 Doris Drive Portland, TX 78274 361-563-5599 Fax: 361-843-6533


This drawing is the property of
Chandler Signs, L.P., L.L.P.
All rights to its use for reproduction are
retained by Chandler Signs, L.P., L.L.P.

**FINAL ELECTRICAL
CONNECTION BY
CUSTOMER**


THIS SIGN IS INTENDED TO BE INSTALLED
IN ACCORDANCE WITH ARTICLE 610 OF THE
NATIONAL ELECTRICAL CODE & ANY OTHER
APPLICABLE LOCAL CODES. THIS INCLUDES
PROPER GROUNDING & BONDING OF THE SIGN
SIGN WILL BEAR UL LABEL (S)

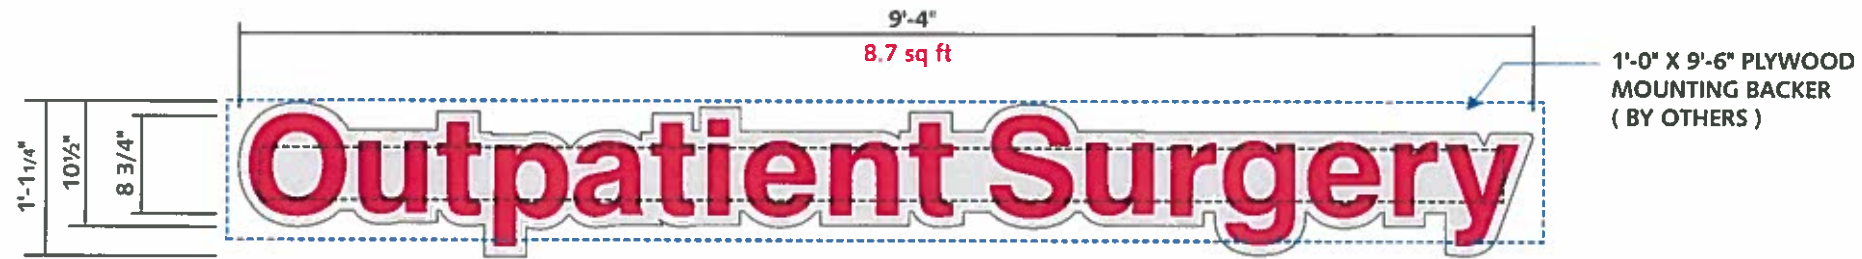

A₉ **CHANNEL LTR. DETAIL** Scale: 3/4"=1'-0"
CL-05-8"-RW-BP
(1) REQUIRED

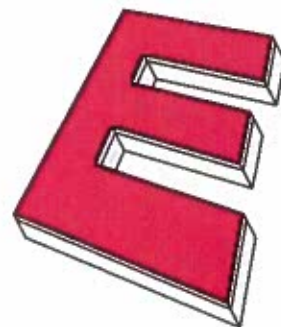

PERSPECTIVE VIEW

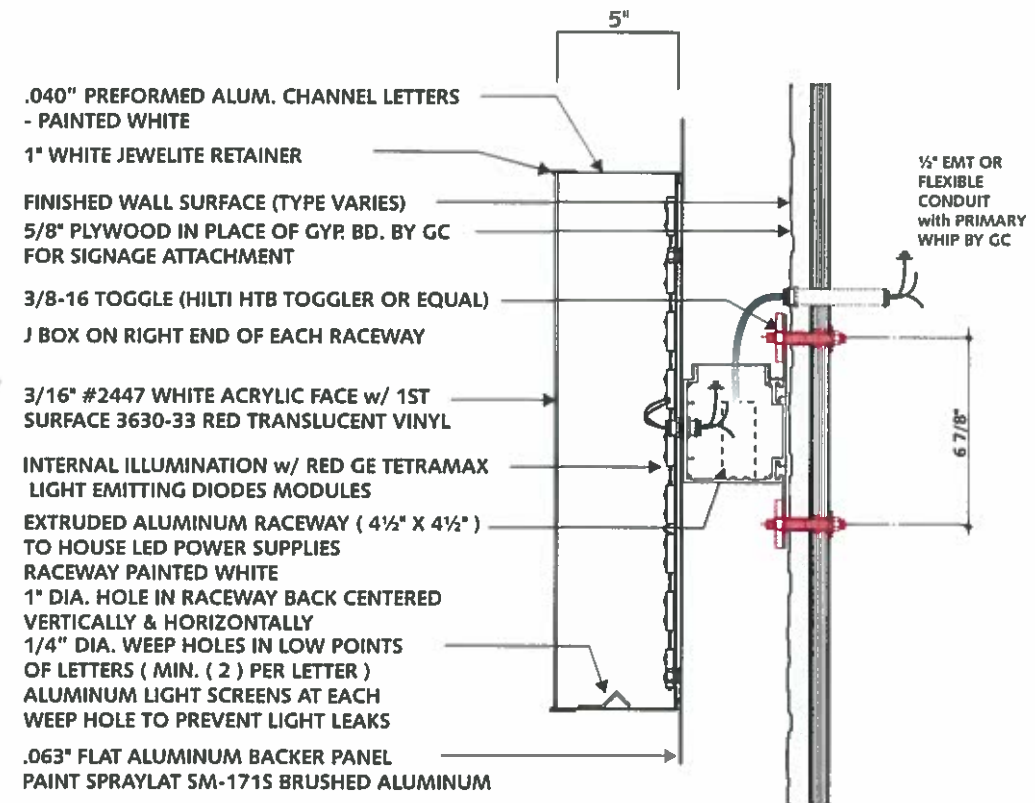

120v

SECTION

N.T.S.

U.L. LABELS REQUIRED
INSTALL IN ACCORDANCE W/
NATIONAL ELECTRIC CODES

Design #	0386363Ar9
Sheet	12 of 19
Client	FCER/DIGNITY HEALTH
Address	E. ELLIOT + S. ELLSWORTH, MESA, AZ
Account Rep.	W. FINNIGER
Designer	EJS
Date	12/17/2015

Approval / Date	
Client	
Sales	
Estimating	
Art	
Engineering	
Landlord	

Revision / Date	
R1-RMS 5-9-16	increase all ltrs
R2-KMc 5-10-16	A1 detail
R3-RMS 5-23-16	ADD COLOR ELEV AND INCREASE LTR SIZES
R4-RMS 5-24-16	change layout
R5-RMS 5-31-16	change numbering
R6-RMS 6-6-16	change name
R7-ES 6/8	backerpanels 4"+
R8-RMS 6-14-16	rise A1 size add blocking
R9-KMc 6-17-16	add blocking dims


Chandler Signs
Brand Image Begins Here™

chandler signs.com	
National Headquarters	3201 Manor Way Dallas, TX 75225 214-902-2000 Fax: 214-902-2044
San Antonio	17319 San Pedro Ave., Ste. #200 San Antonio, TX 78232 210-349-3804 Fax: 210-349-8724
West Coast	3220 Executive Ridge Dr., Suite 250 Vista, CA 92081 760-734-1708 Fax: 760-734-3752
Northeast US	965 Bader Avenue, Suite 200 Louisville, KY 40204 502-478-3075 Fax: 502-412-0013
Florida	2584 Sand Hill Point Circle Davensport, FL 33437 863-420-1100 Fax: 863-424-1180
Georgia	37 Waterford Park Court Doraville, GA 30034 878-725-8552 Fax: 210-349-8724
South Texas	P.O. Box 125, 206 Doris Drive Portland, TX 78274 361-563-5599 Fax: 361-643-8533


This drawing is the property of
Chandler Signs, L.P., L.L.P.
All rights to its use for reproduction are
reserved by Chandler Signs, L.P., L.L.P.

**FINAL ELECTRICAL
CONNECTION BY
CUSTOMER**

THIS SIGN IS DESIGNED TO BE INSTALLED
IN ACCORDANCE WITH THE EDITIONS OF THE
NATIONAL ELECTRICAL CODE AND OTHER
APPLICABLE LOCAL CODES. THIS INCLUDES
PROPER GROUNDING & COPING OF THE SIGN
(SIGN WILL BEAR UL LABELS).

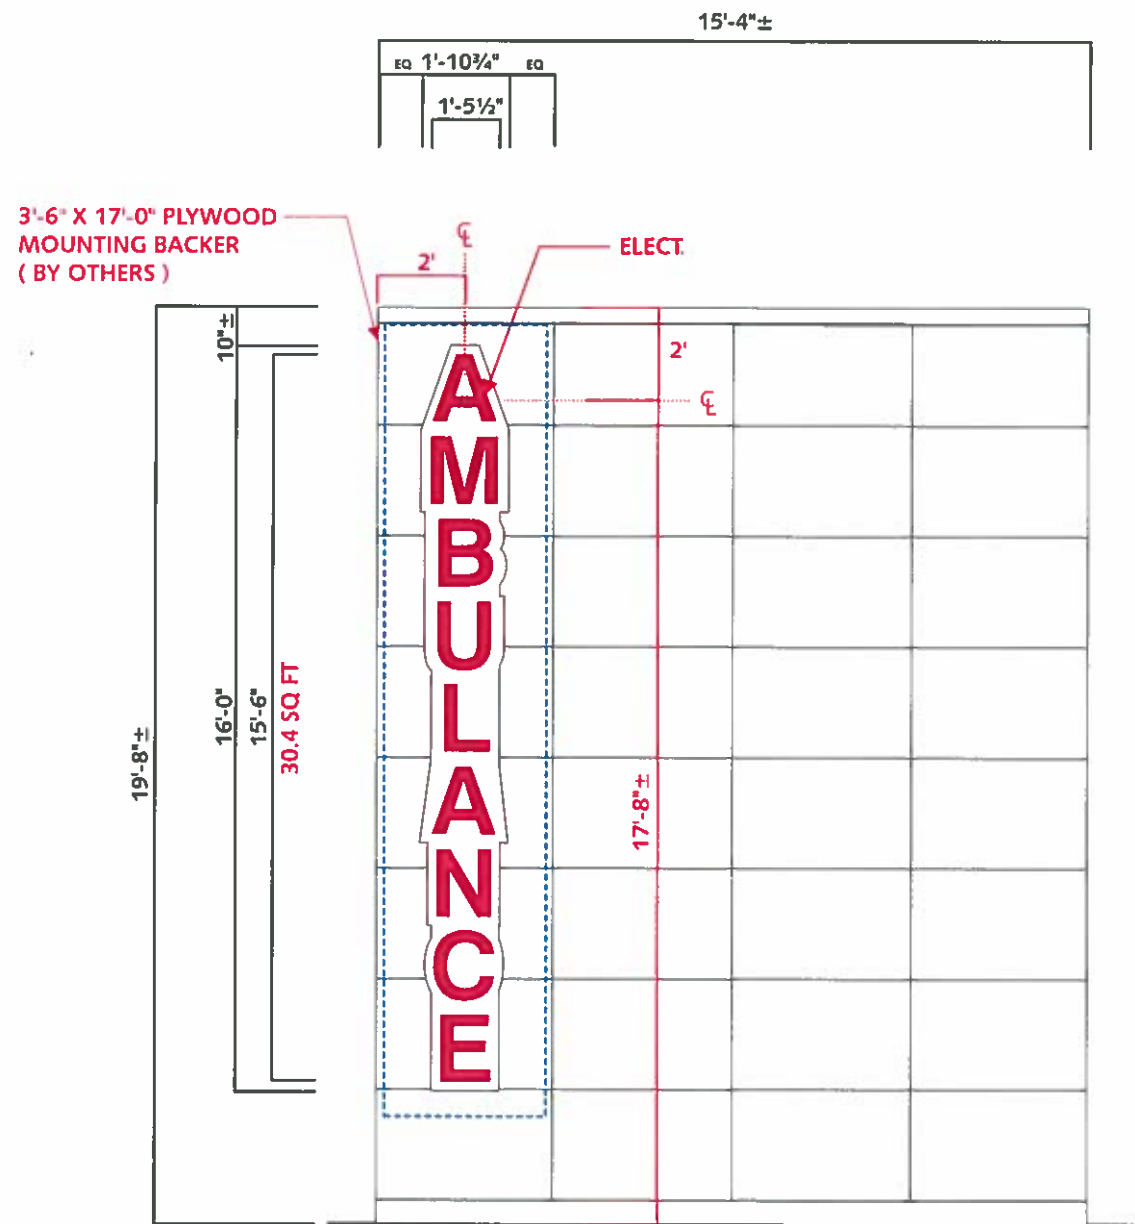


A10 VERTICAL AMBULANCE CHANNEL LETTERS Scale=1/4"=1'-0"
(1) ONE REQUIRED - MFG & INSTALL

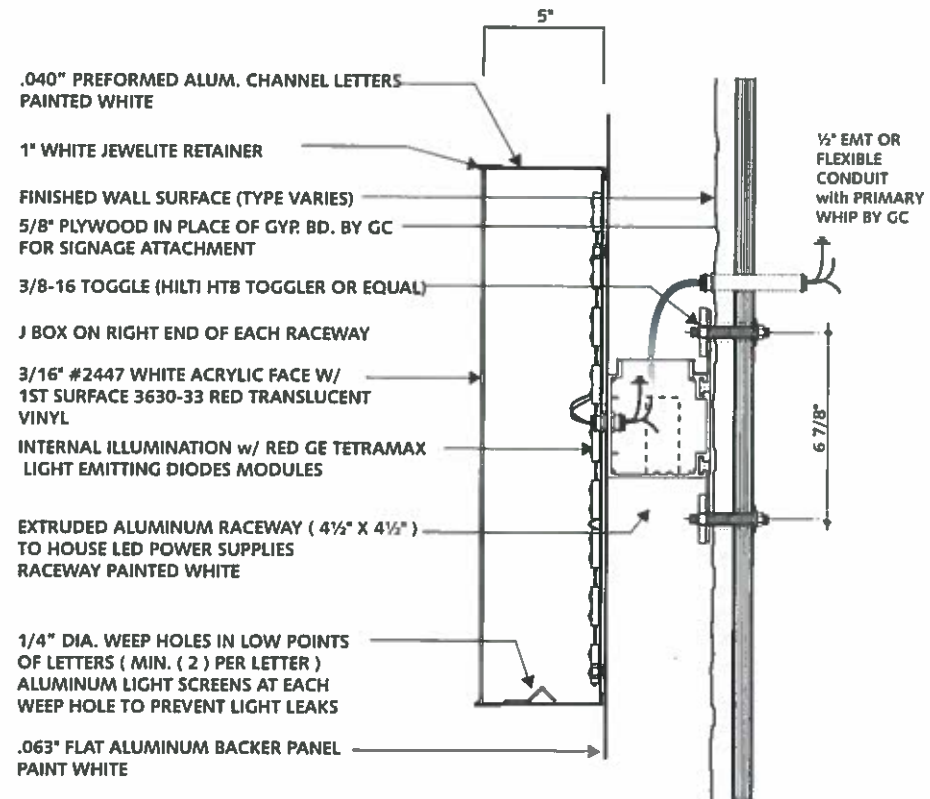

120v
SECTION

N.T.S.

U.L. LABELS REQUIRED
INSTALL IN ACCORDANCE W/
NATIONAL ELECTRIC CODES

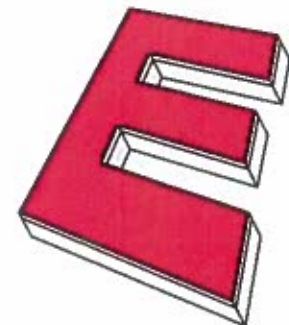

PERSPECTIVE VIEW

Design #	0386363Ar9
Sheet	13 of 19
Client	FCER/DIGNITY HEALTH
Address	E. ELLIOT + S. ELLSWORTH, MESA, AZ
Account Rep.	W. FINNIGER
Designer	EJS
Date	12/17/2015
Approval / Date	
Client	
Sales	
Estimating	
Art	
Engineering	
Landlord	
Revision / Date	
R1-RMS 5-9-16	Increase all ltr
R2-KMc 5-10-16	A1 detail
R3-RMS 5-23-16	ADD COLOR ELEV AND INCREASE LTR SIZES
R4-RMS 5-24-16	change layout
R5-RMS 5-31-16	change numbering
R6-RMS 6-6-16	change name
R7 ES 6/8	backerpanels 4"+
R8 RMS 6-14-16	rvse A1 size add blocking
R9 KMc 6-17-16	add blocking dims


Chandler Signs Brand Image Begins Here™
chandler signs.com
National Headquarters 3201 Manor Way Dallas, TX 75235 214-952-2000 Fax: 214-952-2044
San Antonio 17319 San Pedro Ave. Ste. #200 San Antonio, TX 78232 210-349-3804 Fax: 210-349-8724
West Coast 3220 Encoloma Ridge Dr. Suite 250 Yuba, CA 92081 760-734-1708 Fax: 760-734-3752
Northeast US 965 Rader Avenue, Suite 200 Louisville, KY 40204 502-478-3075 Fax: 502-412-0013
Florida 2584 Sand Hill Point Circle Davensport, FL 33637 863-420-1100 Fax: 863-424-1160
Georgia 37 Waterfront Park Court Dawsonville, GA 30534 678-725-8832 Fax: 210-349-8724
South Texas P.O. Box 125, 308 David Drive Portland, TX 78374 361-563-5599 Fax: 361-643-8533

This drawing is the property of Chandler Signs, L.P. L.L.P.
All rights to its use for reproduction are reserved by Chandler Signs, L.P. L.L.P.

FINAL ELECTRICAL CONNECTION BY CUSTOMER

THIS SIGN IS INTENDED TO BE INSTALLED IN ACCORDANCE WITH ARTICLE 605 OF THE NATIONAL ELECTRICAL CODE AND OTHER APPLICABLE LOCAL CODES. THIS INCLUDES PROPER GROUNDING & BONDING OF THE SIGN SIGN WILL BE RESPONSIBLE.

UL

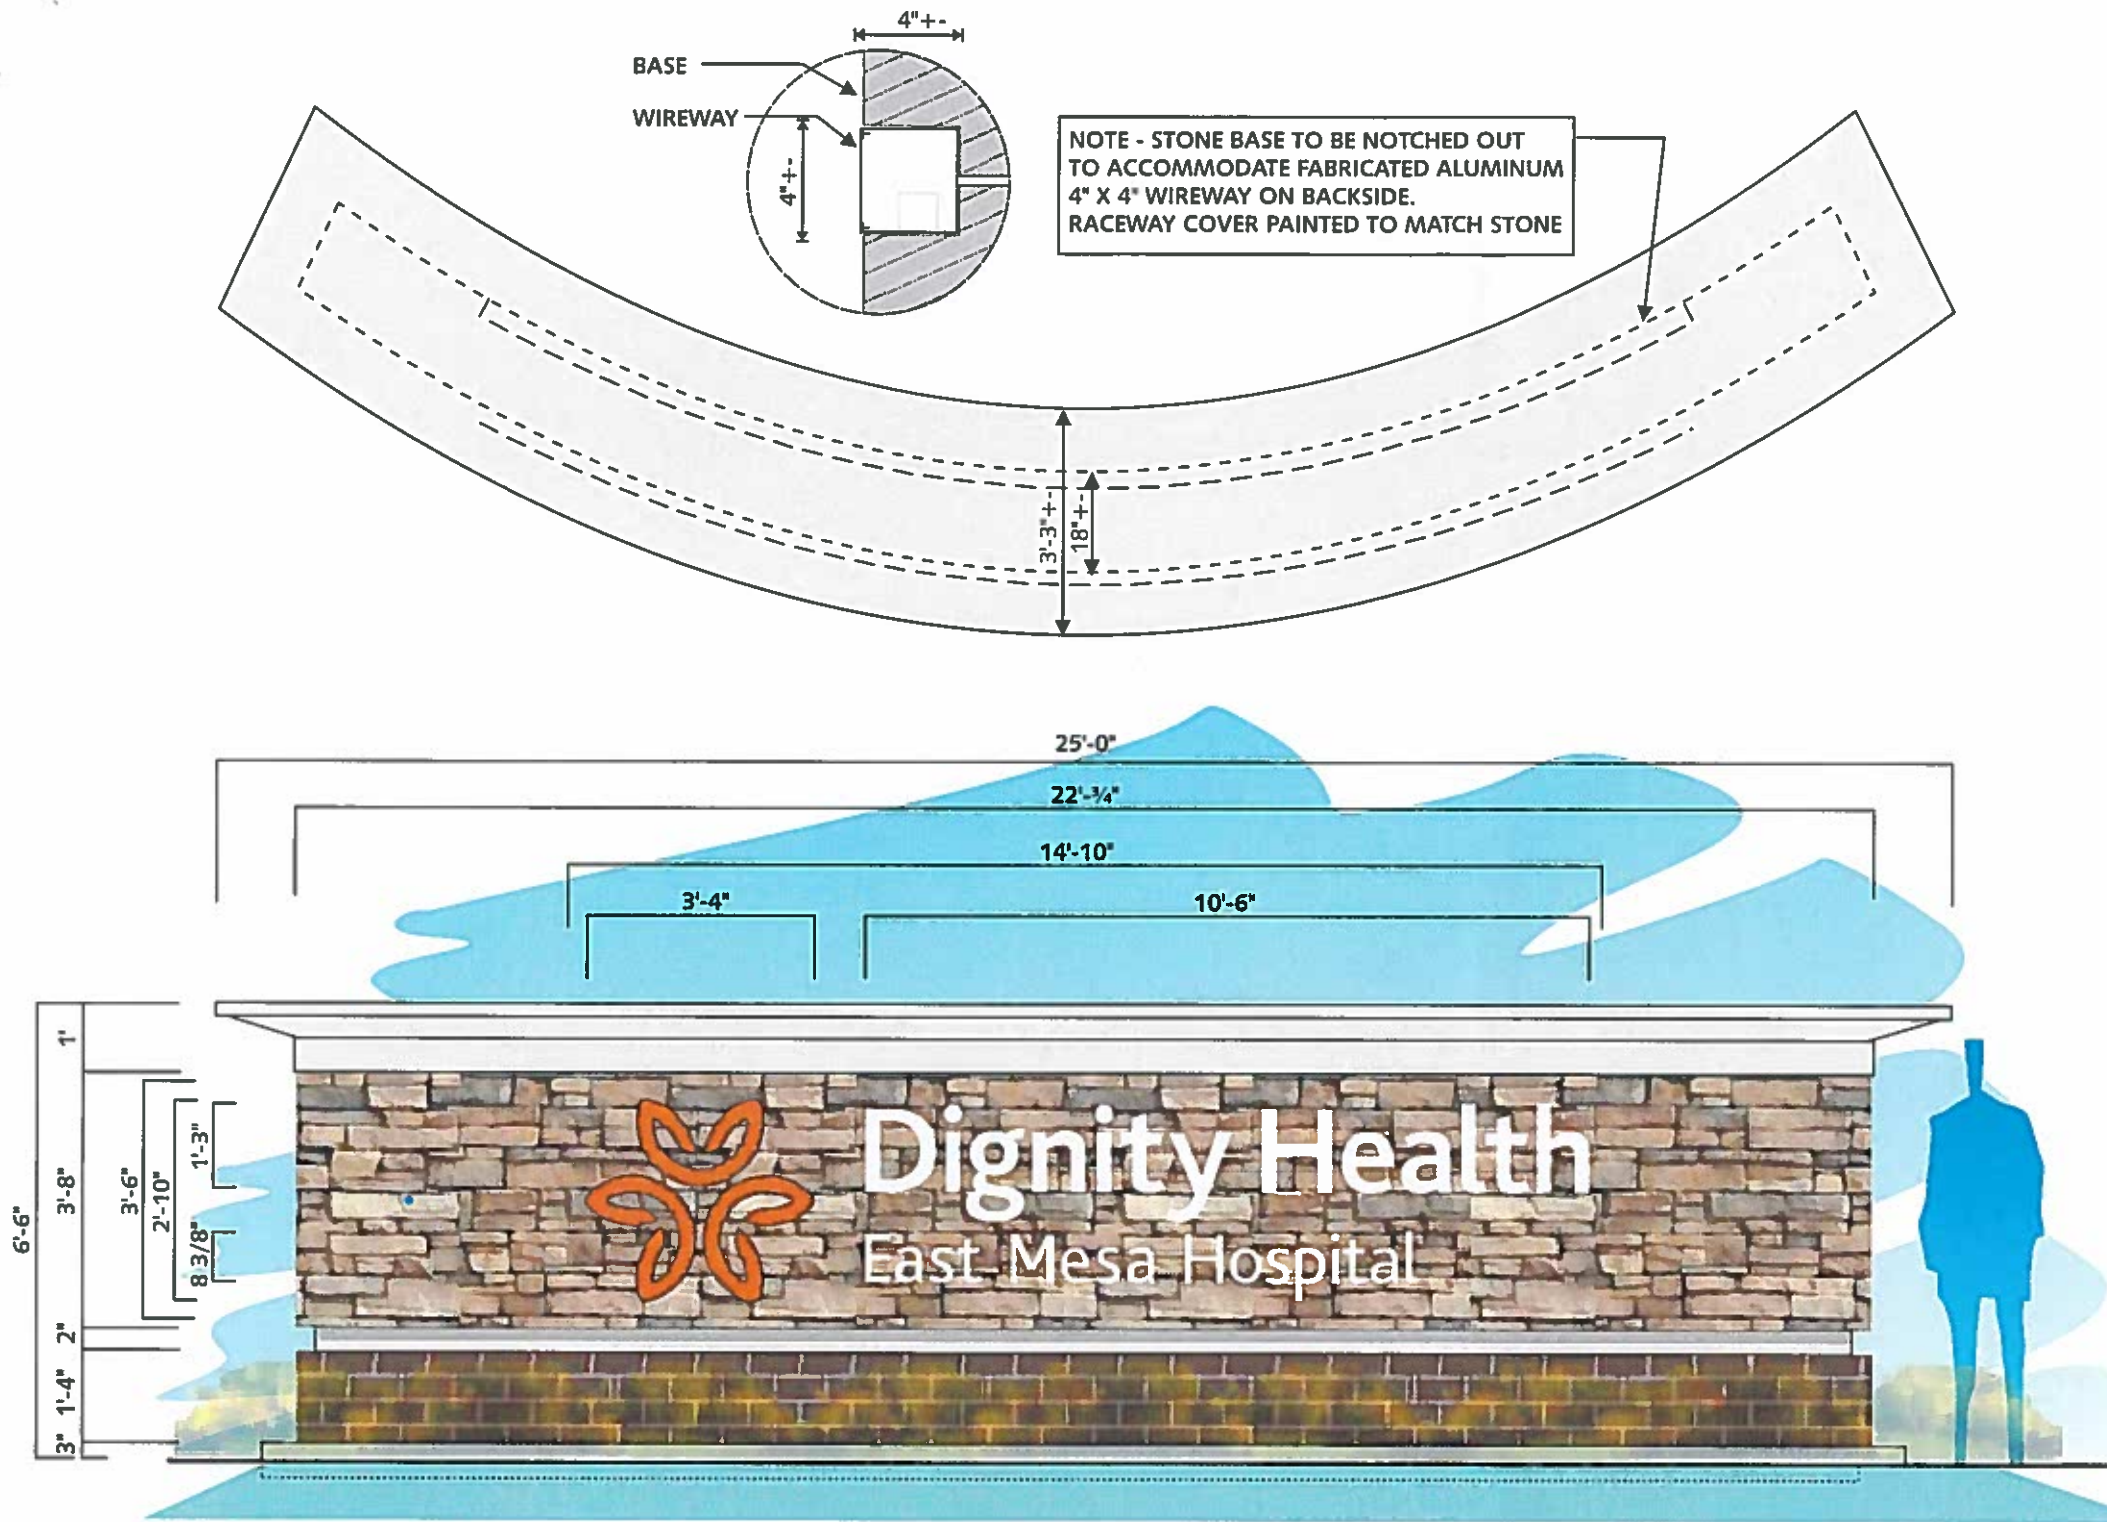

D1 S/F CURVED MONUMENT
(1) NEW SIGN REQUIRED

Scale: 3/8"=1'-0"

Design #	0386363Ar9
Sheet	14 of 19
Client	FCER/DIGNITY HEALTH
Address	E.ELLIOT+S.ELLSWORTH, MESA, AZ
Account Rep.	W.FINNIGER
Designer	EJS
Date	12/17/2015
Approval / Date	
Client	
Sales	
Estimating	
Art	
Engineering	
Landlord	
Revision / Date	
R1-RMS 5-9-16	increase all ltr
R2 KMc 5-10-16	A1 detail
R3-RMS 5-23-16	ADD COLOR ELEV AND INCREASE LTR SIZES
R4-RMS 5-24-16	change layout
R5-RMS 5-31-16	change numbering
R6-RMS 6-6-16	change name
R7 ES 6/8	backpanels 4" +
R8 RMS 6-14-16	rvse A1 size add blocking
R9 KMc 6-17-16	add blocking dims

Chandler Signs
Brand Image Begins Here™

chandersigns.com

National Headquarters
3201 Manor Way
Dallas, TX 75225
214-962-2500 Fax 214-902-2044

San Antonio
17319 San Pedro Ave., Ste. # 200
San Antonio, TX 78232
210-349-3804 Fax 210-349-8724

West Coast
3220 Executive Ridge Dr. Suite 250
Vista, CA 92081
760-734-1708 Fax 760-734-3752

Northeast US
965 Rector Avenue, Suite 200
Louisville, KY 40204
502-478-3075 Fax 502-412-0013

Florida
2584 Sand Hill Point Circle
Davensport, FL 33837
883-420-1100 Fax 883-424-1160

Georgia
37 Waterfront Park Court
Doraville, GA 30034
678-725-8932 Fax 210-349-8724

South Texas
P.O. Box 125, 208 David Drive
Portland, TX 78374
361-563-4599 Fax 361-843-4533

This drawing is the property of
Chandler Signs, L.P. L.L.P.
All rights to its use for reproduction are
reserved by Chandler Signs, L.P. L.L.P.

**FINAL ELECTRICAL
CONNECTION BY
CUSTOMER**

THIS SIGN IS INTENDED TO BE INSTALLED
IN ACCORDANCE WITH ARTICLE 210 OF THE
NATIONAL ELECTRICAL CODE AND OTHER
APPLICABLE LOCAL CODES. THIS INCLUDES
PROPER GROUNDING & BONDING OF THE SIGN
SIGN WILL BEAR UL LABELS.

5/8" PLYWOOD IN PLACE OF GYP. BD. BY GC
FOR SIGNAGE ATTACHMENT

.040" PREFORMED ALUM. CHANNEL LETTERS
PAINTED TO MATCH ORANGE PMS 717c
SATIN FINISH

1" JEWELITE RETAINER PAINTED TO MATCH
FILLER COLOR


3/8" DFS T-ANCHOR @ 48" +/- O.C.
(SEAL PENETRATIONS with SONOLASTIC
NP1 POLYURETHANE SEALANT OR
EQUIVALENT)

3/16" #7328 WHITE ACRYLIC FACE WITH
1ST SURFACE DIGITALLY PRINTED VINYL TO
MATCH PMS 717c ORANGE & PROVIDED BY
MIRATEC SYSTEMS w/ PURE COLOR TECHNOLOGY

INTERNAL ILLUMINATION w/ GE ORANGE-LIGHT
EMITTING DIODES MODULES

POWER SUPPLY TO BE LOCATED IN
ONE OF THE LETTERS (IF POSSIBLE)

1/4" DIA. WEEP HOLES IN LOW POINTS
OF LETTERS (MIN. (2) PER LETTER)

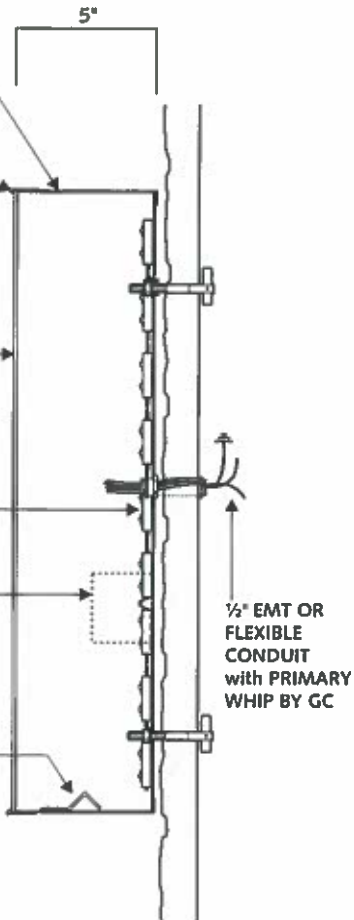

120v

LOGO CHANNEL PAN PANEL SECTION

.040" PREFORMED ALUM. CHANNEL LETTERS-
PAINTED TO MATCH DARK GRAY PMS 425c
SATIN FINISH

1" JEWELITE RETAINER PAINTED TO MATCH
FILLER COLOR


3/8" DFS T-ANCHOR @ 48" +/- O.C.
(SEAL PENETRATIONS with SONOLASTIC
NP1 POLYURETHANE SEALANT OR
EQUIVALENT)

3/16" #2447 WHITE ACRYLIC FACE W/
1ST SURFACE DAY/NIGHT PERFORATED
VINYL MATCHING PMS 286c 425c DARK GRAY

INTERNAL ILLUMINATION w/ WHITE GE
TETRAMAX LIGHT EMITTING DIODES MODULES

POWER SUPPLY TO BE LOCATED IN
ONE OF THE LETTERS (IF POSSIBLE)

1/4" DIA. WEEP HOLES IN LOW POINTS
OF LETTERS (MIN. (2) PER LETTER)
ALUMINUM LIGHT SCREENS AT EACH
WEEP HOLE TO PREVENT LIGHT LEAKS

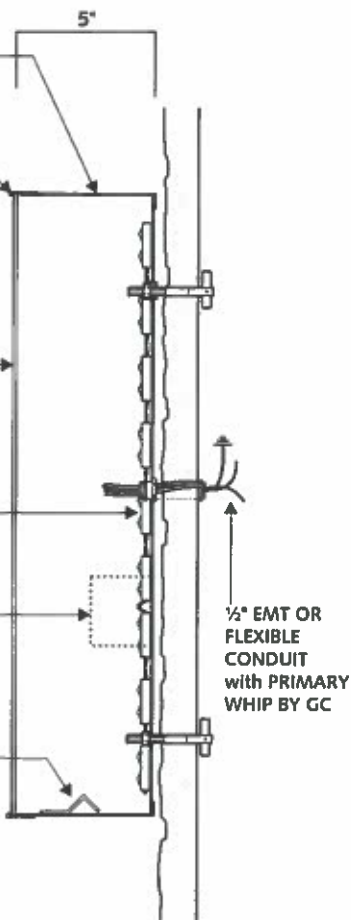

120v


CHANNEL LETTER PAN PANEL SECTION

Design #	
0386363Ar9	
Sheet	15 of 19
Client	
FCER/DIGNITY HEALTH	
Address	
E.ELLIOT+S.ELLSWORTH, MESA, AZ	
Account Rep.	W.FINNIGER
Designer	EJS
Date	12/17/2015
Approval / Date	
Client	
Sales	
Estimating	
Art	
Engineering	
Landlord	
Revision / Date	
R1-RMS 5-9-16 Increase all ltrs	
R2-KMc 5-10-16: A1 detail	
R3-RMS 5-23-16 ADD COLOR ELEV AND INCREASE LTR SIZES	
R4-RMS 5-24-16 change layout	
R5-RMS 5-31-16 change numbering	
R6-RMS 6-6-16 change name	
R7 ES 6/8 backerpanels 4" +	
R8 RMS 6-14-16 ruse A1 size add blocking	
R9 KMc 6-17-16 add blocking dims	

Chandler Signs	
Brand Image Begins Here™	
chandersigns.com	
National Headquarters	3201 Manor Way Dallas, TX 75225 214-902-2000 Fax 214-902-2044
San Antonio	17319 San Pedro Ave., Ste. # 200 San Antonio, TX 78232 210-349-3804 Fax 210-349-8724
West Coast	3220 Encinitas Ridge Dr. Suite 250 Yuma, CA 92081 760-734-1708 Fax 760-734-3732
Northeast US	965 Bacter Avenue, Suite 200 Louisville, KY 40204 502-478-3075 Fax 502-412-0015
Florida	2584 Sand Hill Point Circle Davensport, FL 33837 863-420-1100 Fax 863-424-1160
Georgia	37 Waterfront Park Court Doraville, GA 30034 678-725-8832 Fax 210-349-8724
South Texas	P.O. Box 125, 508 Dorval Drive Portland, TX 78374 361-563-5599 Fax 361-643-8533
This drawing is the property of Chandler Signs, L.P. L.L.P. All rights to its use for reproduction are retained by Chandler Signs, L.P. L.L.P.	

**FINAL ELECTRICAL
CONNECTION BY
CUSTOMER**

THIS SIGN IS INTENDED TO BE INSTALLED
IN ACCORDANCE WITH ARTICLE 615 OF THE
NATIONAL ELECTRICAL CODE AND OTHER
APPLICABLE LOCAL CODES. THIS INCLUDES
PROPER GROUNDING & CONNECTION OF THE SIGN
SIGN WILL BEAR UL LABELS.

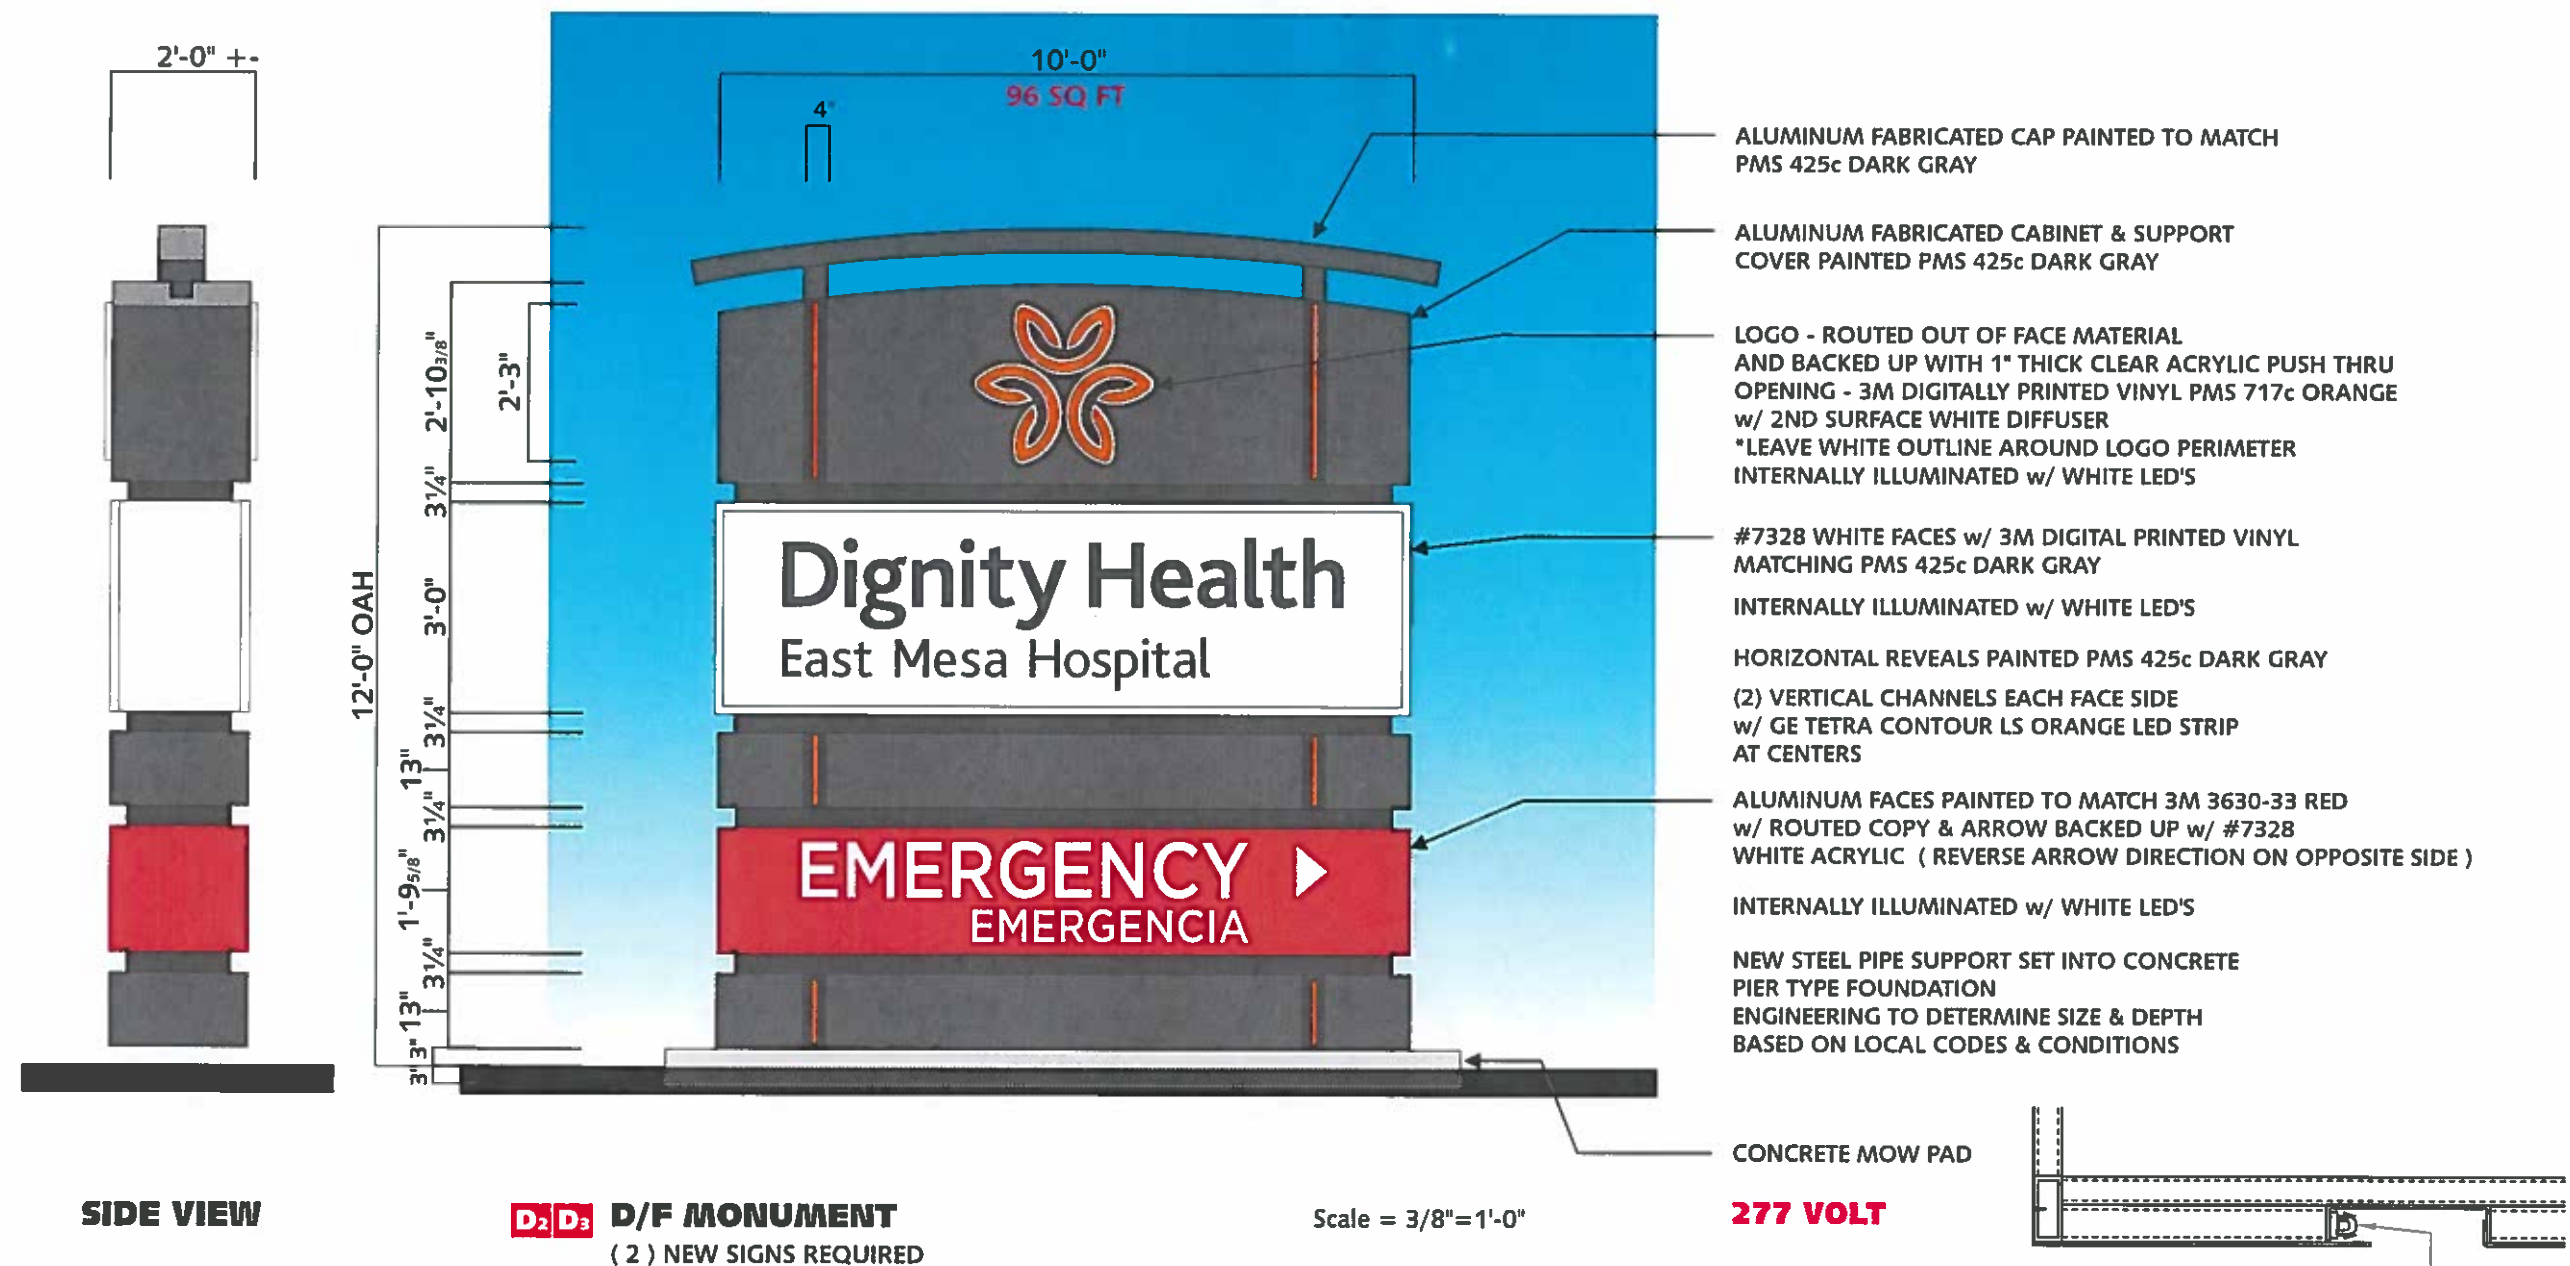

Design #	0386363Ar9
Sheet	16 of 19
Client	FCER/DIGNITY HEALTH
Address	E.ELLIOT+S.ELLSWORTH, MESA, AZ
Account Rep.	W.FINNIGER
Designer	EJS
Date	12/17/2015

Approval / Date	
Client	
Sales	
Estimating	
Art	
Engineering	
Landlord	

Revision / Date	
R1-RMS 5-9-16	increase all ltrs
R2-KMc 5-10-16	A1 detail
R3-RMS 5-23-16	ADD COLOR ELEV AND INCREASE LTR SIZES
R4-RMS 5-24-16	change layout
R5-RMS 5-31-16	change numbering
R6-RMS 6-6-16	change name
R7 ES 6/8	backpanels 4"
R8 RMS 6-14-16	rvse A1 size add blocking
R9 KMc 6-17-16	add blocking dims

Chandler Signs
Brand Image Begins Here™

chandler signs.com	
National Headquarters	3201 Manor Way Dallas, TX 75225 214-902-2000 Fax 214-902-2044
San Antonio	17318 San Pedro Ave. Ste. #200 San Antonio, TX 78232 210-349-3804 Fax 210-349-8724
West Coast	3220 Encinitas Ridge Dr. Suite 250 Yuma, CA 92081 760-734-1708 Fax 760-734-3752
Northeast US	965 Barker Avenue, Suite 200 Louisville, KY 40204 502-478-3075 Fax 502-412-0015
Florida	2584 Sand Hill Point Circle Davensport, FL 33637 863-420-1100 Fax 863-424-1180
Georgia	37 Waterfront Park Court Dawsonville, GA 30534 678-725-8352 Fax 210-349-8724
South Texas	P.O. Box 125, 206 Doris Drive Portland, TX 78374 361-543-5599 Fax 361-643-8333

This drawing is the property of
Chandler Signs, L.P. L.L.P.
All rights to use for reproduction are
retained by Chandler Signs, L.P. L.L.P.

**FINAL ELECTRICAL
CONNECTION BY
CUSTOMER**

THIS SIGN IS INTENDED TO BE INSTALLED
IN ACCORDANCE WITH ARTICLE 610 OF THE
NATIONAL ELECTRICAL CODE (NEC) AND
APPLICABLE LOCAL CODES. THIS INCLUDES
PROPER GROUNDING & CONDUIT OF THE SIGN
TO A WELL BEARING ELECTRICAL SYSTEM.



D/F WAYFINDING SIGN
DH-WF-H6E-DF @ 4
(3) REQUIRED

SCALE: 1/2"=1'-0"

277 VOLT




BANNER BAG

NOT TO SCALE

		4'-0"	5'-0"	4'-0"
--	--	-------	-------	-------

1'-2"				
10'				
1'-2"				

BAG 2 **TOP VIEW BAG**
(3) REQUIRED

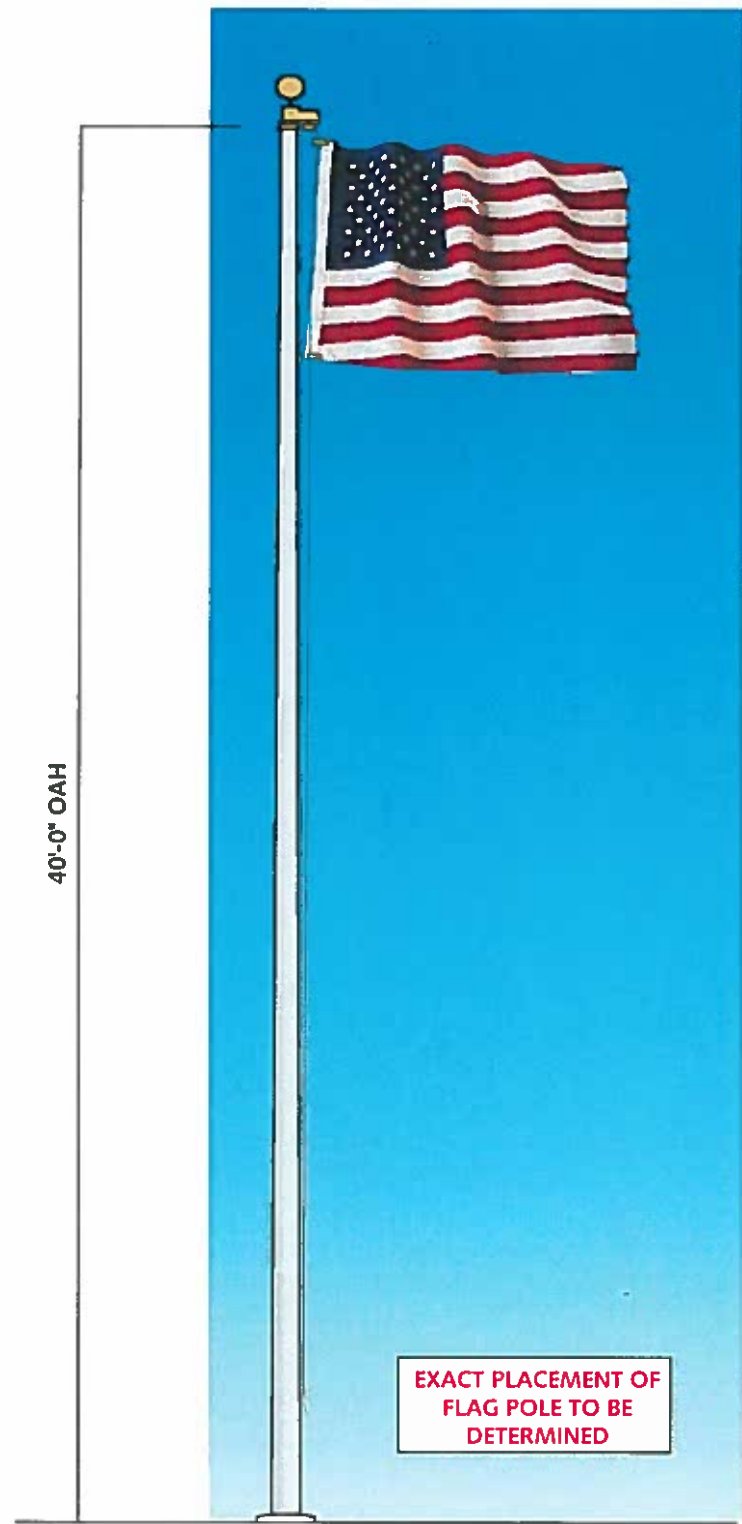

D7 D8 FLAG POLE ELEVATION NOT TO SCALE

TYPICAL SPECIFICATIONS:
TAPERED ALUMINUM FLAG POLE w/ SPUN ALUMINUM COLLAR
CONCRETE PIER FOUNDATION (TBD)
STEEL BASE PLATE AND GROUND SPIKE

- D7** (1) ALUMINUM FLAG POLE @ 40' OAH
- (1) 8' X 12' NYLON OR NYLON EQUIVALENT
FLAG MATERIAL - AMERICAN FLAG
- (1) KFL3 400 W SP FLOOD LIGHT REQUIRED
- D8** (1) ALUMINUM FLAG POLE @ 40' OAH
- (1) 6' X 10' D/F NYLON OR NYLON EQUIVALENT
FLAG MATERIAL - CORPORATE FLAG (SEE DETAIL)
- (1) KFL3 400 W SP FLOOD LIGHT REQUIRED



- D8 DOUBLE SIDED FLAG** Scale = 1/4"= 1'-0"
- NYLON OR NYLON EQUIVALENT FLAG MATERIAL
- DIGITALLY PRINTED GRAPHICS OR DYE SUBLIMATION
(EXACT PROCESS TO BE DETERMINED BY FLAG MANUFACTURER)
- PMS 717C ORANGE BACKGROUND w/ WHITE GRAPHICS
- *INK JET - 2 SIDED PRINTING AVAILABLE
*DYE SUBLIMATION - ONLY AVAILABLE IN DOUBLE SIDED
- TWO PRINTS SEWN TOGETHER WITH A LINER
- REINFORCED HEMS WITH HEADING AND D-RINGS

Design #	0386363Ar9
Sheet	18 of 19
Client	FCER/DIGNITY HEALTH
Address	E.ELLIOT+S.ELLSWORTH, MESA, AZ
Account Rep.	W.FINNIGER
Designer	EJS
Date	12/17/2015

Approval / Date	
Client	
Sales	
Estimating	
Art	
Engineering	
Landlord	

Revision / Date	
R1-RMS 5-9-16	Increase all ltrs
R2 KMc 5-10-16	A1 detail
R3-RMS 5-23-16	ADD COLOR ELEV AND INCREASE LTR SIZES
R4-RMS 5-24-16	chnge layout
R5-RMS 5-31-16	chnge numbering
R6-RMS 6-6-16	chnge name
R7 ES 6-8	backpanels 4"+
R8 RMS 6-14-16	rvse A1 size add blocking
R9 KMc 6-17-16	add blocking drms

Chandler Signs	Brand Image Begins Here™
chandler signs.com	
National Headquarters	3201 Menard Way Dallas, TX 75225 214-902-2000 Fax: 214-902-2044
San Antonio	17319 San Pedro Ave., Ste. #200 San Antonio, TX 78232 210-349-3804 Fax: 210-349-8724
West Coast	3220 Encadrine Ridge Dr., Suite 250 Vista, CA 92081 760-734-1708 Fax: 760-734-3752
Northeast US	965 Rector Avenue, Suite 200 Louisville, KY 40204 502-478-3075 Fax: 502-412-0013
Florida	2584 Sand Hill Point Circle Davenport, FL 33837 883-425-1100 Fax: 883-424-1180
Georgia	37 Waterfront Park Court Doraville, GA 30034 678-725-8032 Fax: 210-349-8724
South Texas	P.O. Box 125, 208 Doran Drive Portland, TX 78054 361-563-5599 Fax: 361-643-6533

**FINAL ELECTRICAL
CONNECTION BY
CUSTOMER**

THIS SIGN IS DESIGNED TO BE INSTALLED IN
ACCORDANCE WITH ARTICLE 605 OF THE
NATIONAL ELECTRICAL CODE AND/OR OTHER
APPLICABLE LOCAL CODES. THIS SIGN USES
PROPER GROUNDING AND CONDUIT OF THE SIGN
SIGN WILL BEAR UL (ASTM) LISTING