




FRONT ELEVATION "A"
1/8" = 1'-0"

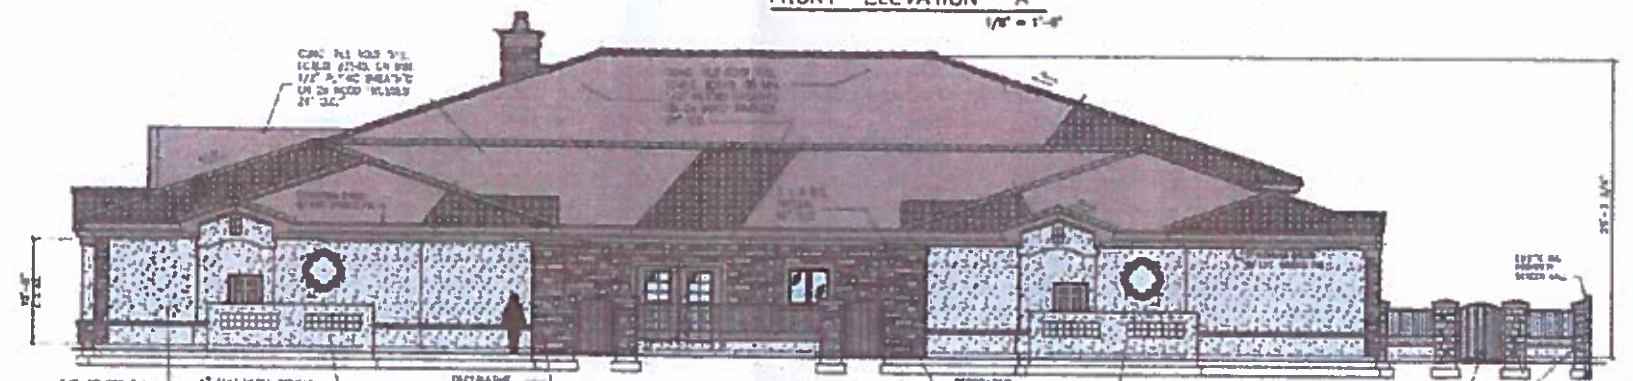

ELEVATION "B"
LEFT ELEVATION 1/8" = 1'-0"

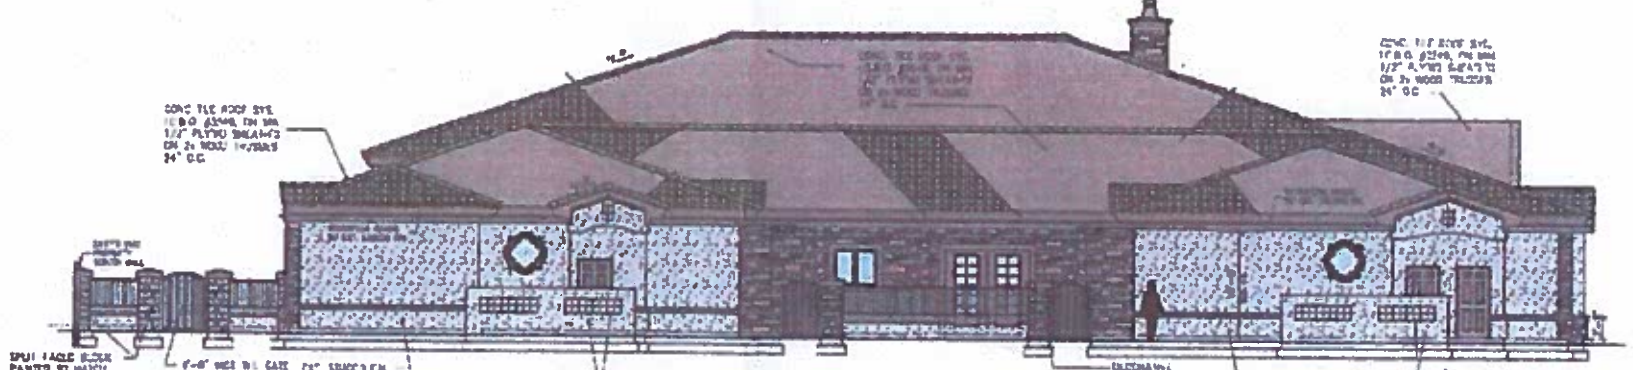

ELEVATION "C"
RIGHT ELEVATION 1/8" = 1'-0"



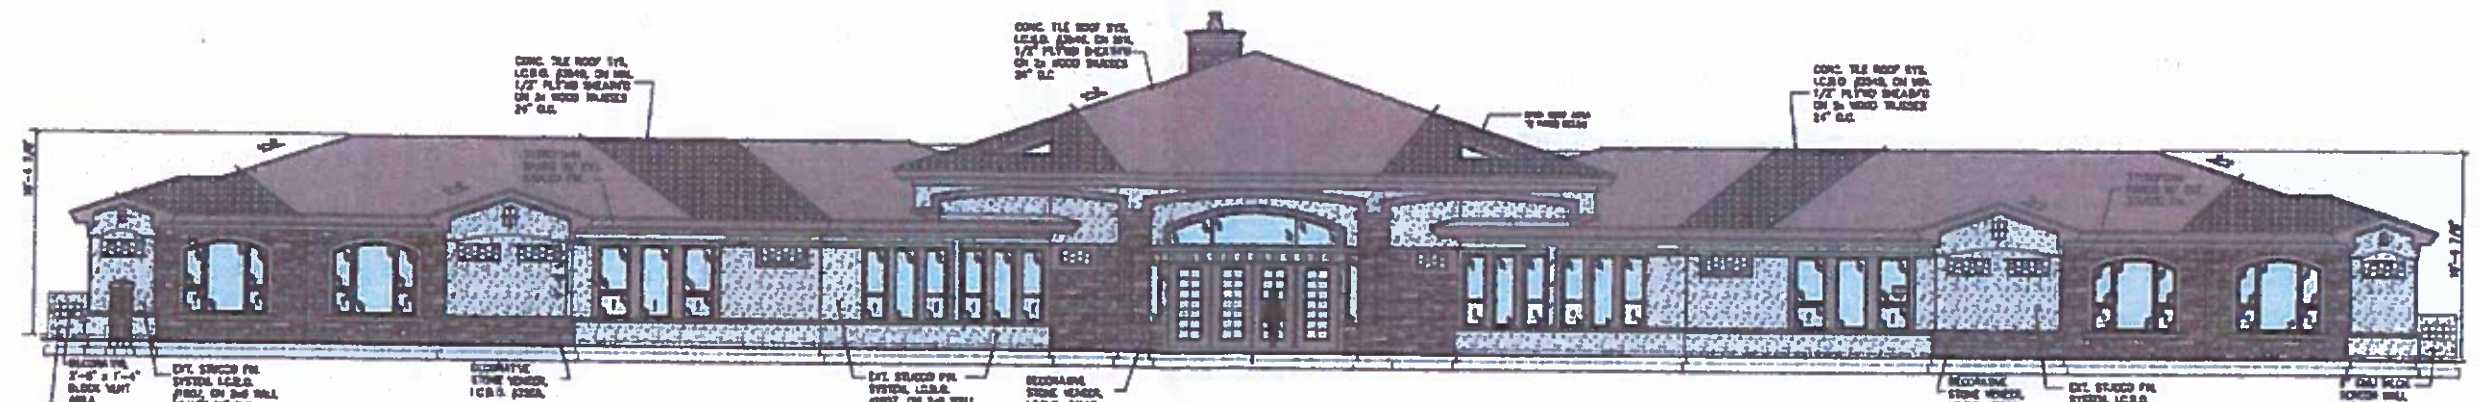


REAR ELEVATION "D"

MATERIAL & COLOR SCHEDULE

1.24
METAL CLONE, METAL CLONE
3500 EAST WOODWELL ROAD
UTAH, ARIZONA

- | | |
|--|--|
| <p>CHIMNEY: BRICK & PAINT TO MATCH HOUSE</p> <p>ROOF: CONC. TILE ROOF SYS. 12:12 PITCH, 24\"/> </p> | <p>WALLS: METAL CLONE, METAL CLONE</p> <p>CEILING: METAL CLONE, METAL CLONE</p> <p>FLOOR: METAL CLONE, METAL CLONE</p> <p>DOOR: METAL CLONE, METAL CLONE</p> <p>WINDOW: METAL CLONE, METAL CLONE</p> |
|--|--|

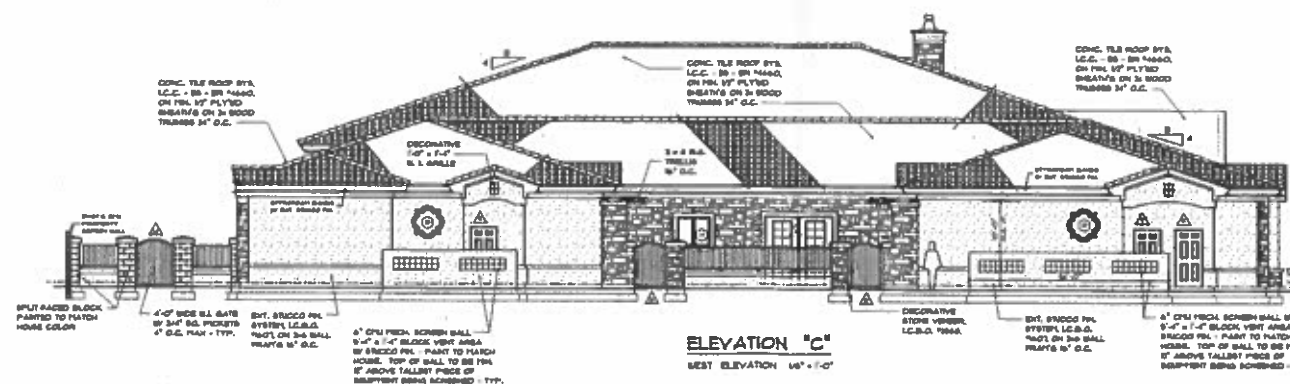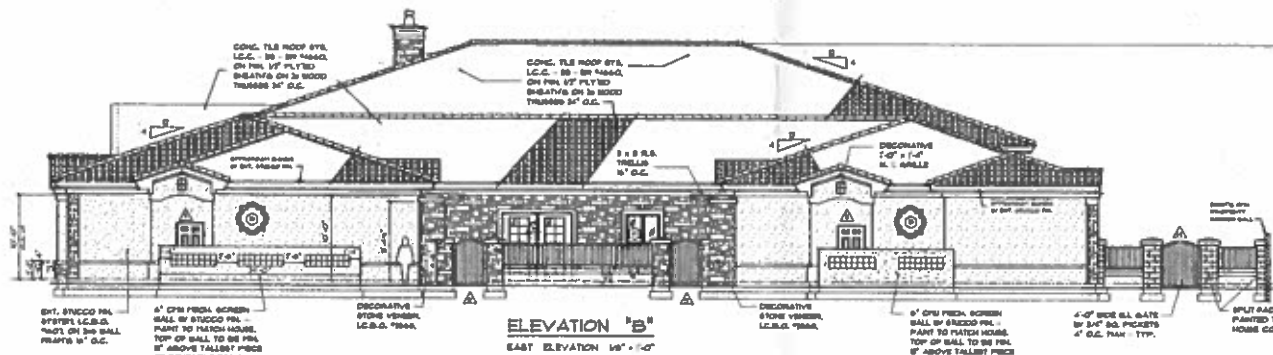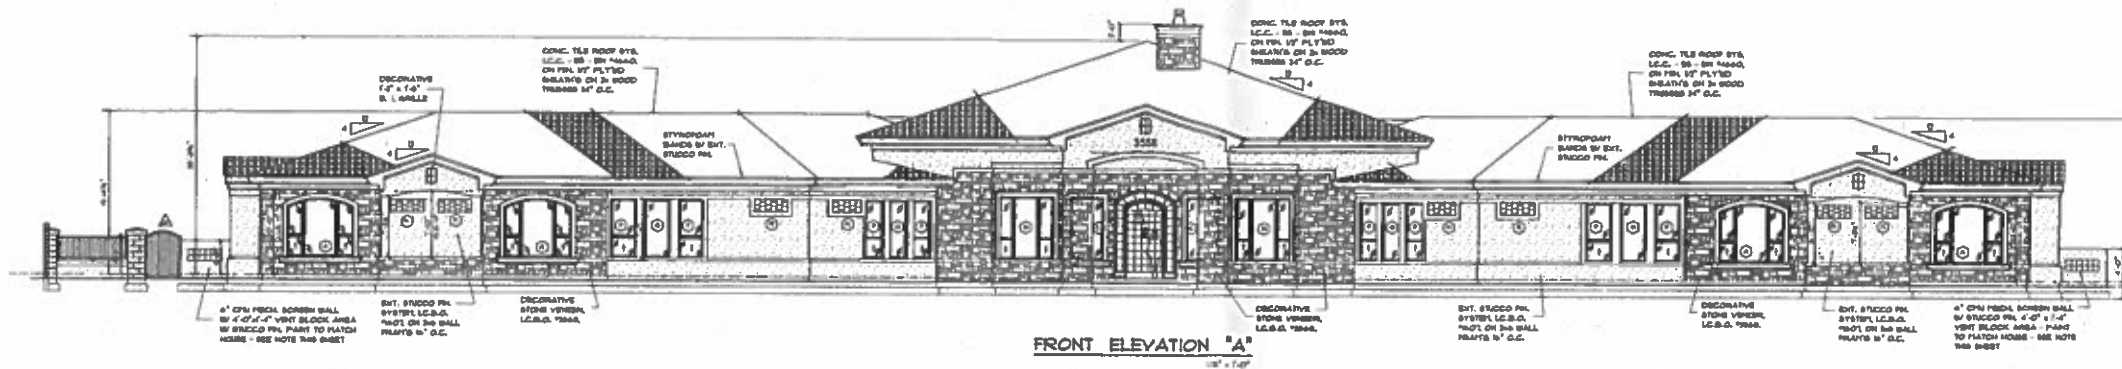

MATERIAL & COLOR SCHEDULE
FOR
EMERALD GROVE MEMORY CARE
3558 EAST MCDOWELL ROAD
MESA, ARIZONA

EXTERIOR WALLS & PAINT FINISH:
"DESIGN ONE" KOTE" EXT. FIN. PAINT SYSTEM, L.C.B.O. "NOT PAINT FINISH - "TRAJES" STUCCO AND SCREEN WALLS - "TRAVATAN" "TIS TRFT - "SPANISH BROWN" "TIS

PIERS / WALL ACCENTS:
DECORATIVE STONE BY "STONE PRODUCTS, CORP." (L.C.B.O. "9500 COLOR - "CHANDONNAY SOUTHERN LEDGESTONE" (CSV-304)

DRIVEWAY:
ASPHALT PAVEMENT

CLAY ROOF TILES:
EAGLE ROOFING PRODUCTS CAPSTRAND LINE, HIGH BARREL CLAY TILE, L.C.E. - 18" BR "1460, "MANTA PAULA" COLOR

SHEET DATA	REVISIONS
Scale: AS NOTED	AS NOTED
Date:	
Drawn By: gsm	
Checked By: gsm	




EMERALD GROVES WEST
3558 E. MCDOWELL ROAD
MESA, ARIZONA

SBM Design Partners, LLC
3801 E. INCHBURG AVE
MESA, AZ 85206
"Designing For Your Future"



SHEET NUMBER

A4.0

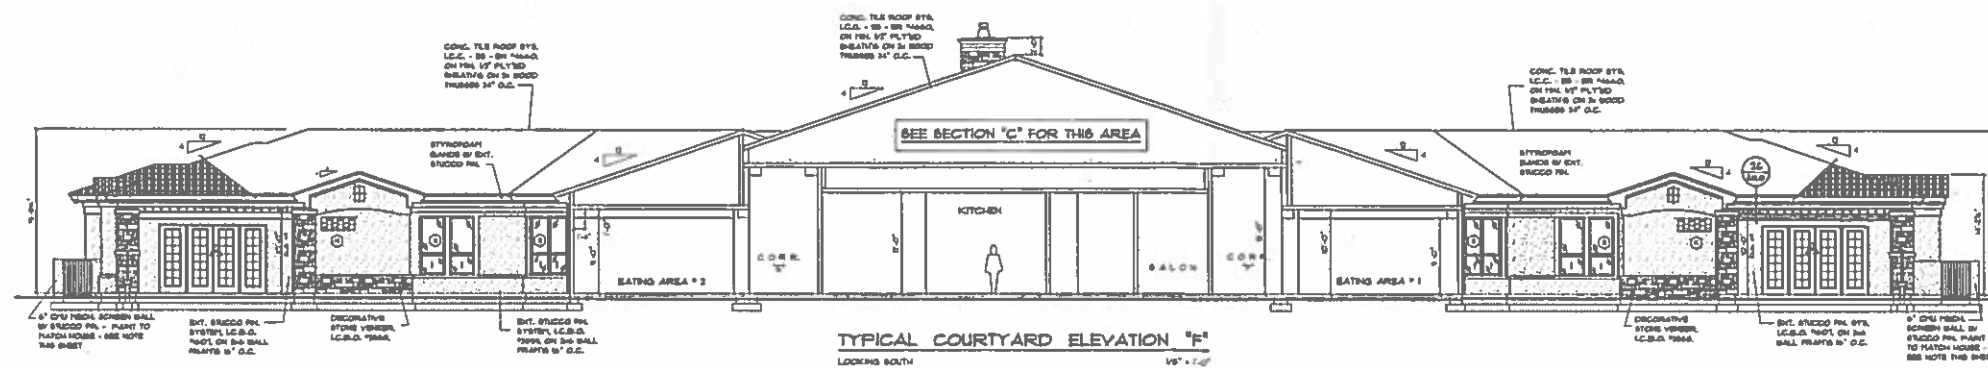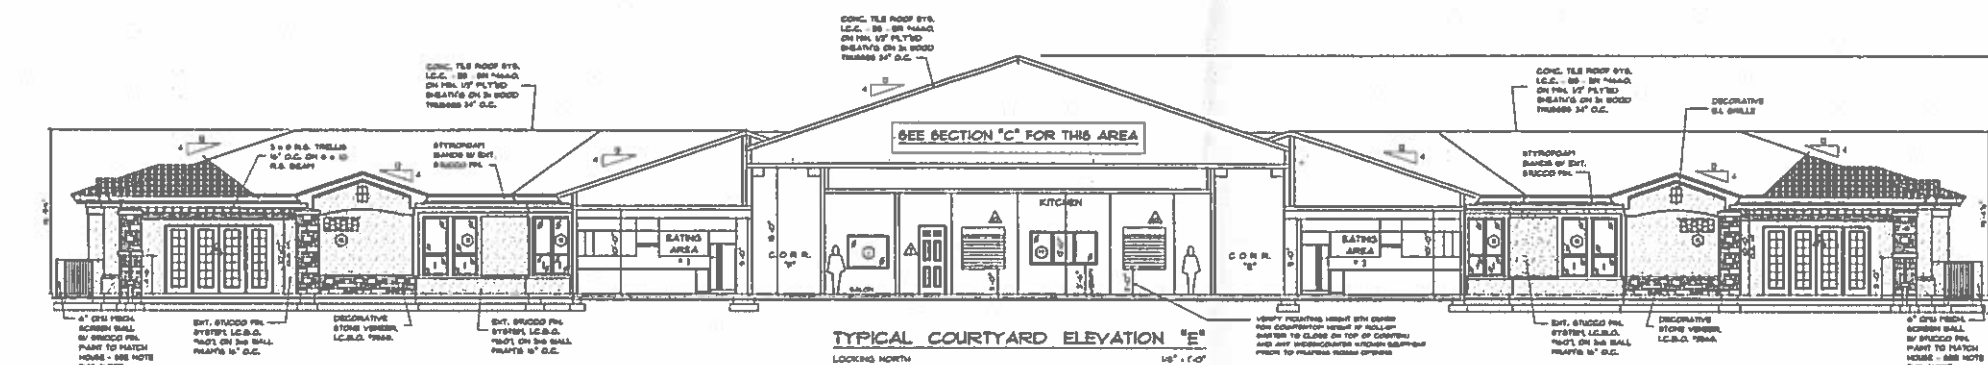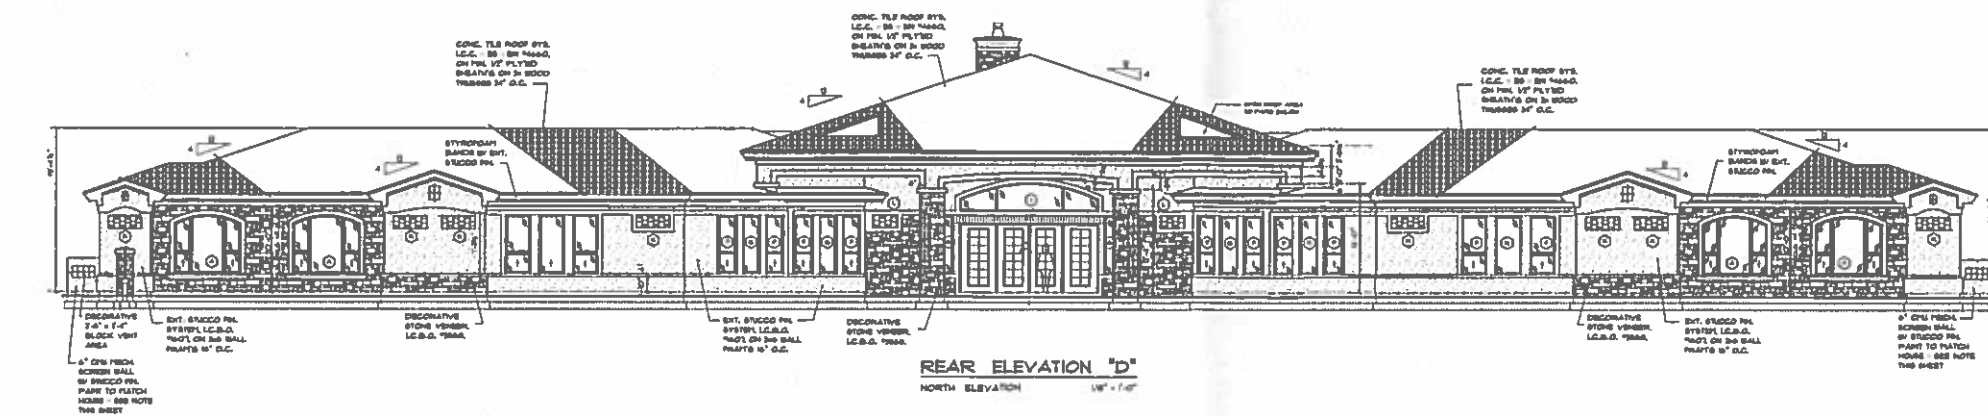

MATERIAL & COLOR SCHEDULE
FOR
EMERALD GROVE MEMORY CARE
3568 EAST McDOWELL ROAD
MESA, ARIZONA

EXTERIOR WALLS :
PAINT FINISH -
"WESTERN DINKOTE" EXT. PB.
FINISH SYSTEM I.C.S.O. #607
PAINT FINISH - "PLAZA"
STUCCO AND
SCREEN WALLS - "TRAVATAN" #713
TRIM - "SPANISH BROWN" #715

PIERS / WALL ACCENTS:
DECORATIVE STONE BY "STONE
PRODUCTS, CORP." (C.B.O. #3845.
COLOR - "CHARDONNAY SOUTHERN
LEDGESTONE" (CBV-2094)

DRIVEWAY:
ASPHALT PAVEMENT

CLAY ROOF TILES:
EAGLE ROOFING PRODUCTS
CAPSTRAND LINE, HIGH BARREL
CLAY TILE, I.C.C. - RS - BR #4440,
"SANTA PAULA" COLOR

SHEET DATA	REVISIONS
Scale: AS NOTED	1
Date:	2
Drawn By: BEM	3
Checked By: BEM	4

EMERALD GROVES WEST

3558 E. McDOWELL ROAD
MESA, ARIZONA

MESA, ARIZONA

SBM Design Partners, LLC

3804 E. Lashella Ave
Mesa, AZ 85206

Phoenix, AZ 85206
for Your

Meta, AZ 85206
"Designing For Your Future"

100

with the color of the



SHEET NUMBER

A5.0