

EXTERIOR MATERIALS

STANDING SEAM METAL ROOF: SLATE GRAY BY PAC-CLAD, OR APPROVED EQUAL.

E.I.F.S.: INTEGRAL COLOR TO MATCH DUNN-EDWARDS PIGEON GRAY DE6214; AND INTEGRAL COLOR TO MATCH DUNN-EDWARDS FINE GRAIN DE6213 (AT WALLS WHERE RAISED PARAPET OCCURS AT MID SECTION OF WEST ELEVATION AND AT EAST ELEVATION).

E.I.F.S. OVER P.S. MOLDING: INTEGRAL COLOR TO MATCH DUNN-EDWARDS PIGEON GRAY, DE6214.


STONE VENEER: MOUNTAIN LEDGE BUCKSKIN AS MANF. BY ELDORADO STONE.

PRECAST CONCRETE COLUMNS: PEBBLE BY ARISTONE AT COVERED WALK, SAGE BY ARISTONE AT "TOWER" COLUMNS

STEEL TRELLIS & STEEL BEAMS: PAINTED TO MATCH DUNN-EDWARDS LOG CABIN DEA162.


8" x 8" x 14" C.M.U. (RUNNING BOND), TYP.: PAINTED TO MATCH DUNN-EDWARDS TRAIL DUST DE6123.

STOREFRONT WINDOWS: CLEAR GLASS IN DARK ANODIZED BRONZE FINISH.

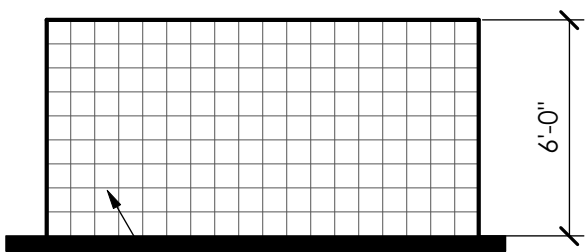


SINGLE SCORE C.M.U. PAINTED TO MATCH DUNN-EDWARDS TRAIL DUST DE6123.


5 REFUSE ENCLOSURE WALL ELEVATION
SCALE: 1/8" = 1'-0"

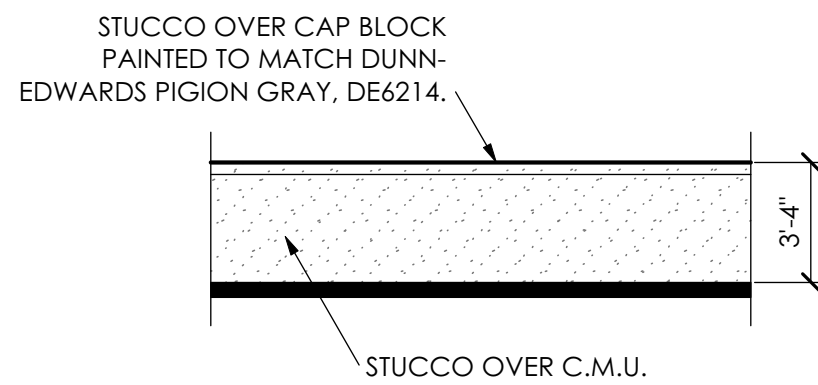


6 PARKING SCREEN WALL ELEVATION
SCALE: 1/8" = 1'-0"

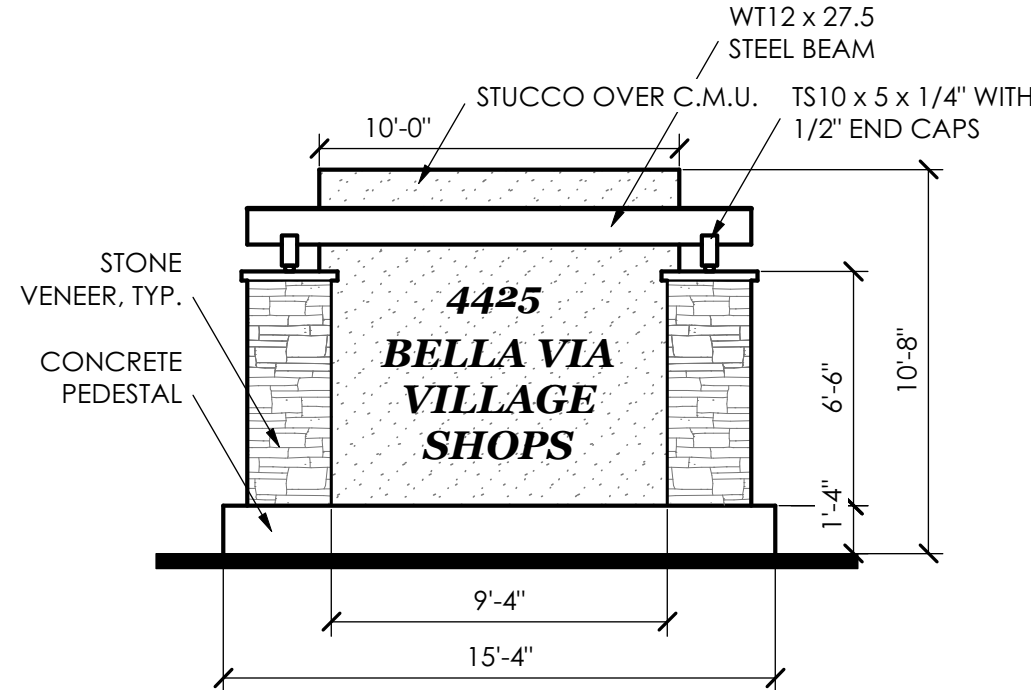


7 MONUMENT ELEVATION
SCALE: 1/8" = 1'-0"

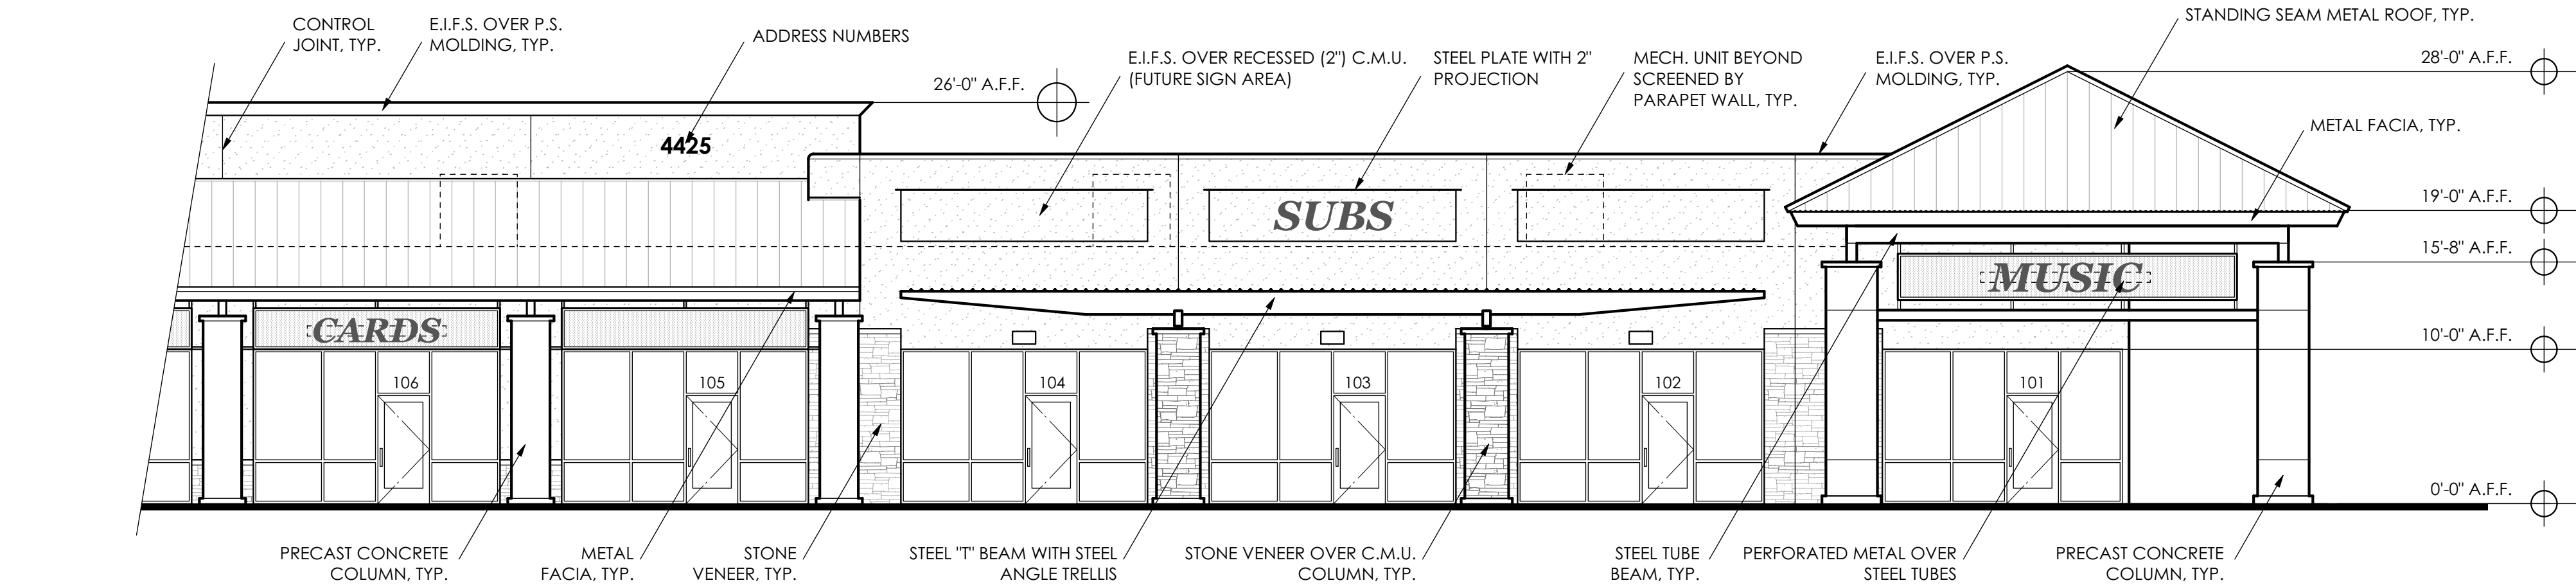


1 WEST ELEVATION (SOUTH END)
SCALE: 1/8" = 1'-0"

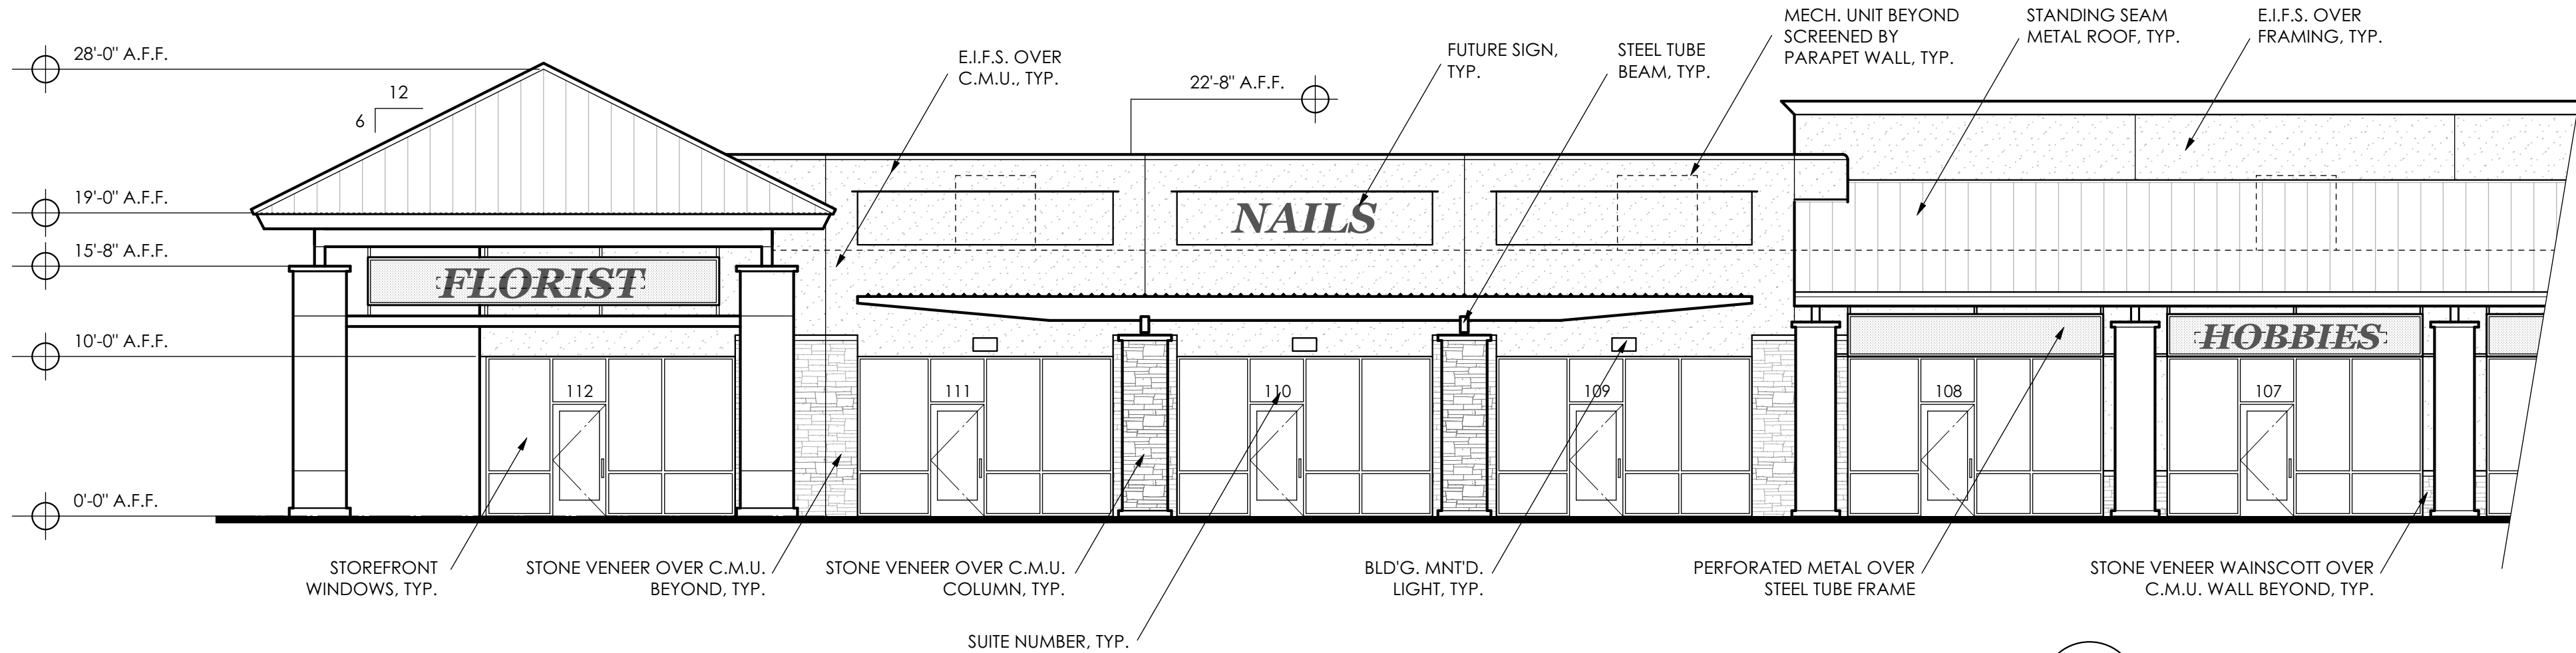

2 WEST ELEVATION (NORTH END)
SCALE: 1/8" = 1'-0"

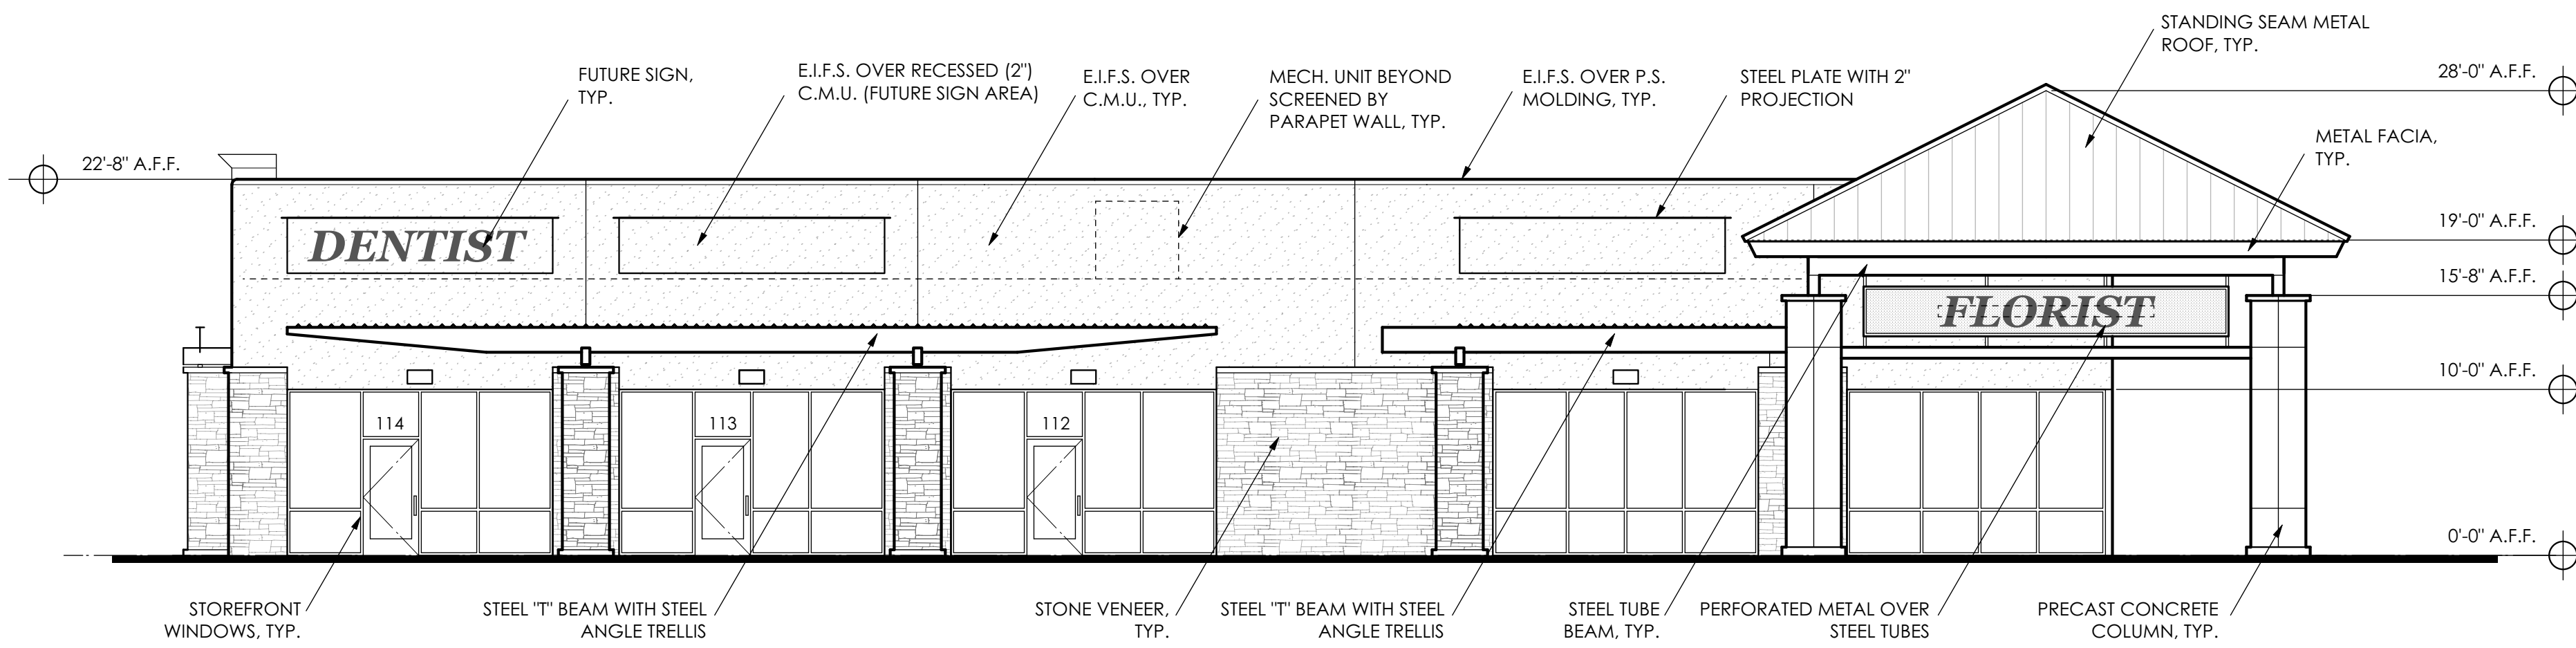

3 NORTH ELEVATION
SCALE: 1/8" = 1'-0"

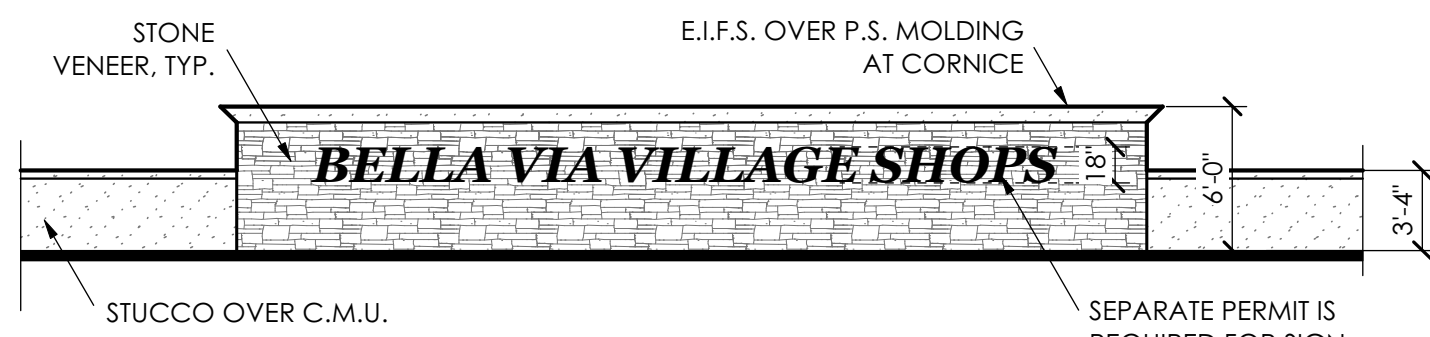

4 MONUMENT ELEVATION (AT SCREEN WALL)
SCALE: 1/8" = 1'-0"

07/21/16	DRAWING DATE
△	
△	
△	
△	
△	
△	
△	

EXTERIOR MATERIALS

STANDING SEAM METAL ROOF: SLATE GRAY BY PAC-CLAD, OR APPROVED EQUAL.

E.I.F.S.: INTEGRAL COLOR TO MATCH DUNN-EDWARDS PIGEON GRAY DE6214; AND INTEGRAL COLOR TO MATCH DUNN-EDWARDS FINE GRAIN DE6213 (AT WALLS WHERE RAISED PARAPET OCCURS AT MID SECTION OF WEST ELEVATION AND AT EAST ELEVATION).

E.I.F.S. OVER P.S. MOLDING: INTEGRAL COLOR TO MATCH DUNN-EDWARDS PIGEON GRAY, DE6214.




STONE VENEER: MOUNTAIN LEDGE BUCKSKIN AS MANF. BY ELDORADO STONE.

PRECAST CONCRETE COLUMNS: PEBBLE BY ARISTONE AT COVERED WALK, SAGE BY ARISTONE AT "TOWER" COLUMNS

STEEL TRELLIS & STEEL BEAMS: PAINTED TO MATCH DUNN-EDWARDS LOG CABIN DEA162.

8" x 8" x 16" C.M.U. (RUNNING BOND), TYP.: PAINTED TO MATCH DUNN-EDWARDS TRAIL DUST DE6123.

STOREFRONT WINDOWS: CLEAR GLASS IN DARK ANODIZED BRONZE FINISH.

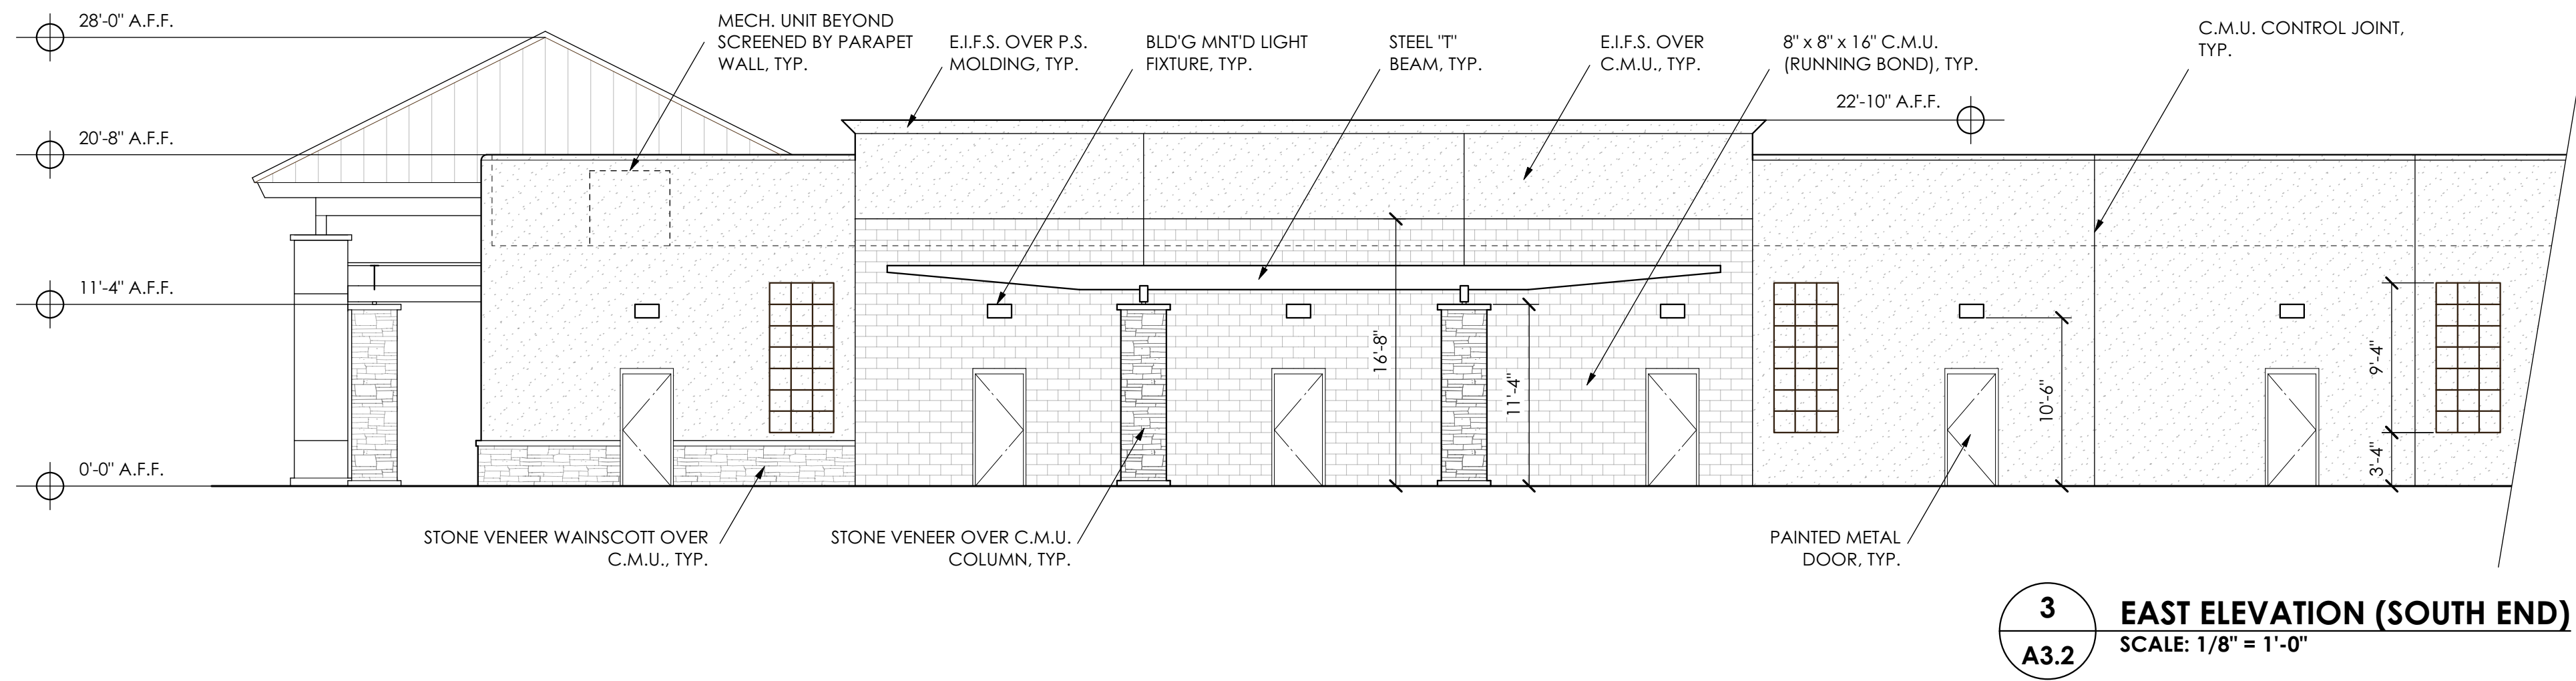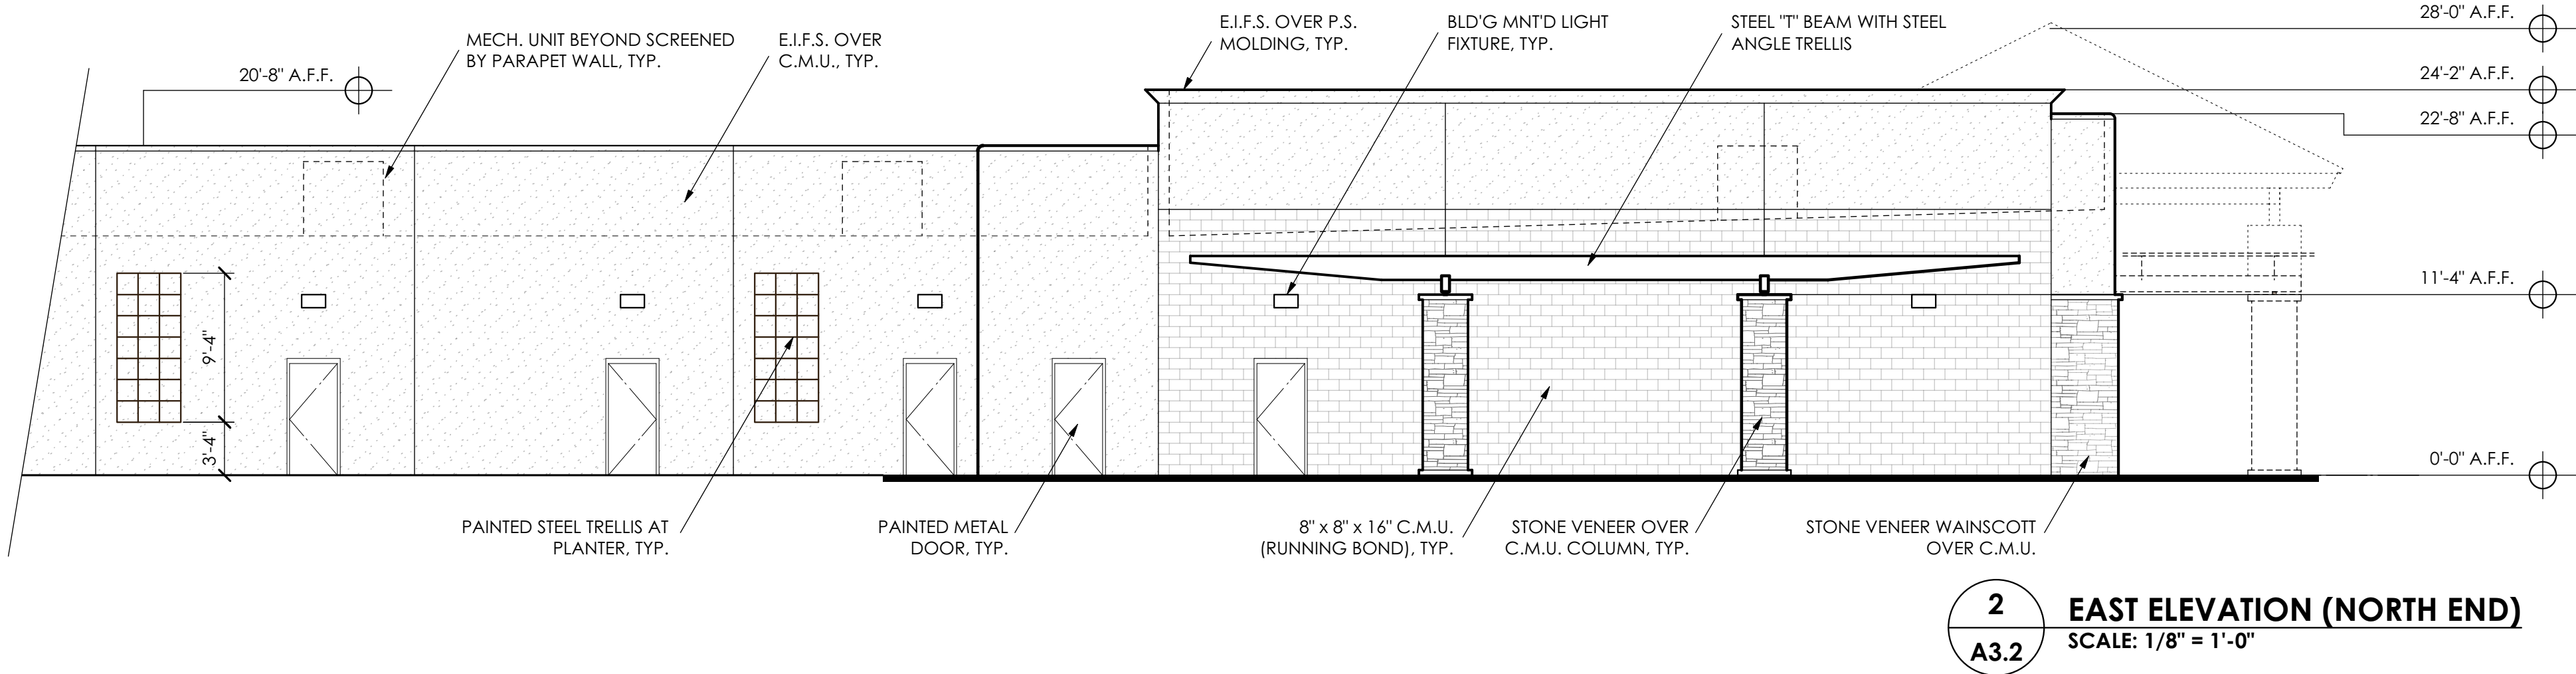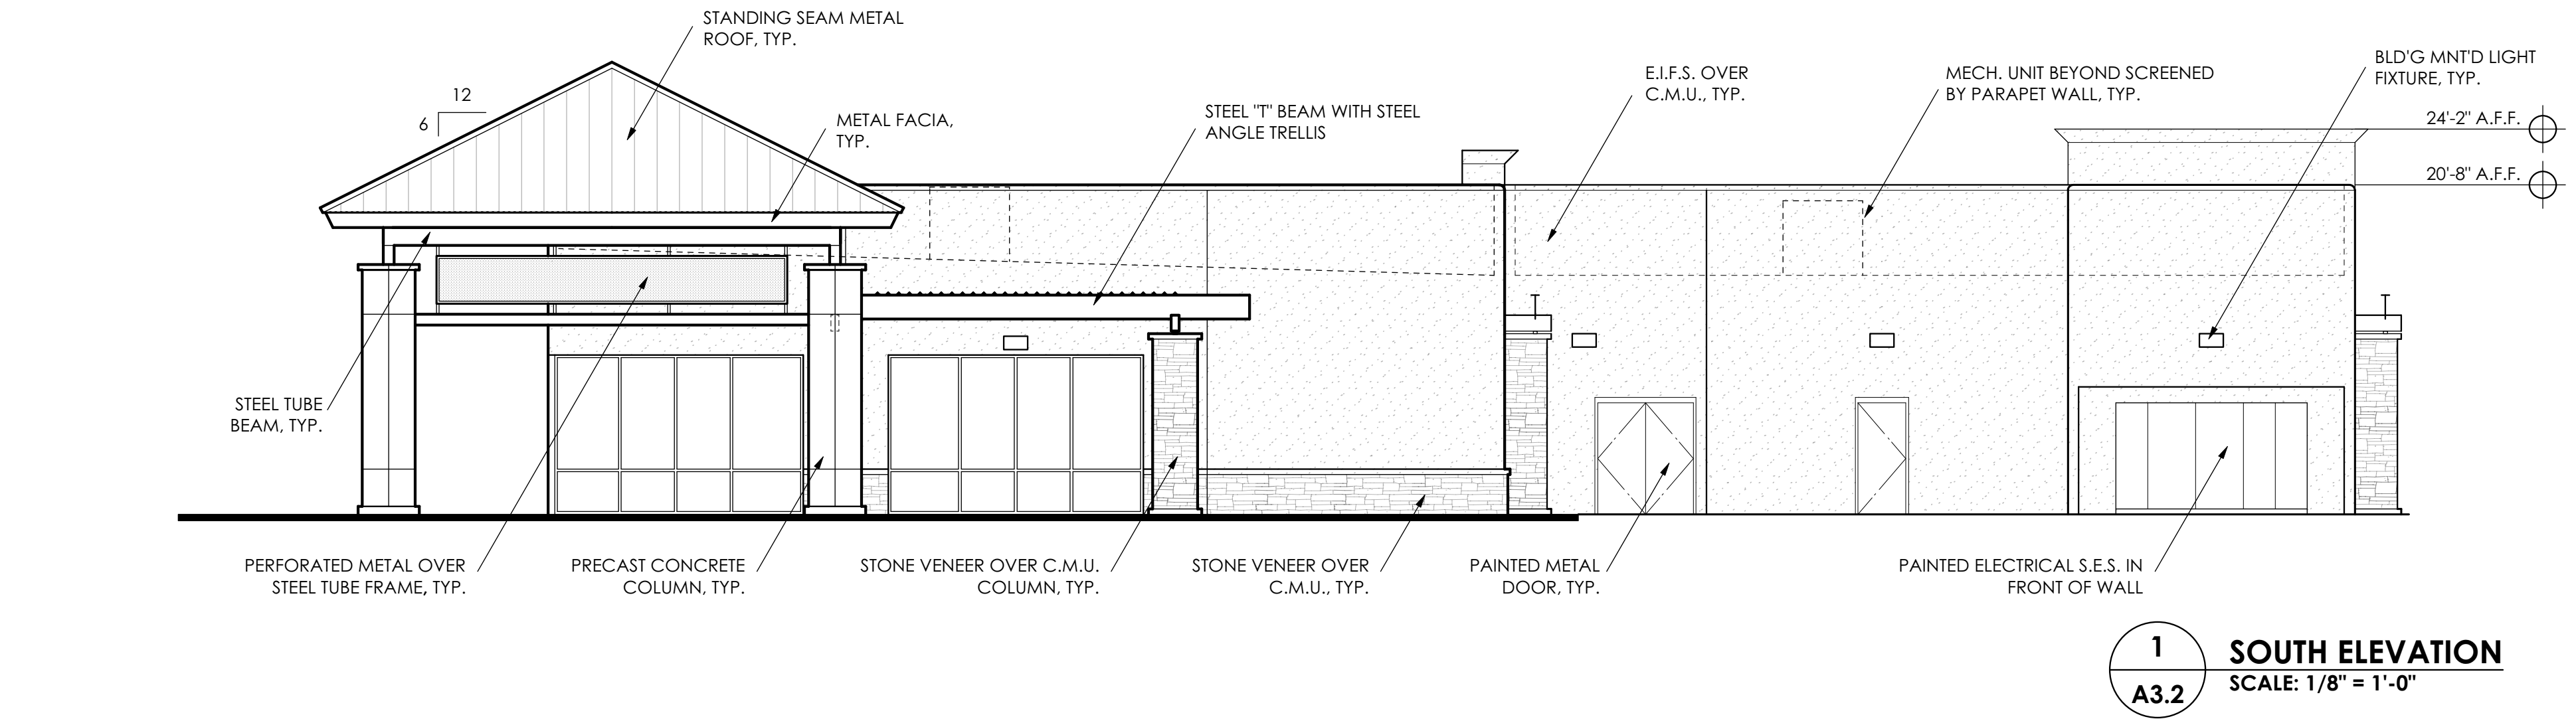

PRELIMINARY
NOT FOR
CONSTRUCTION
OR RECORDING

07/21/16 DRAWING DATE

▲	
▲	
▲	
▲	
▲	
▲	
▲	

BELLA VIA
VILLAGE
SHOPS

AT
4425 SOUTH
MOUNTAIN
ROAD
MESA, AZ

BY
CRAIG / STEVEN
DEVELOPMENT
CORPORATION

PROJECT
1535 BUILDING
ELEVATIONS

SHEET NO.
A3.2
OF