



NEWMARK HOMES

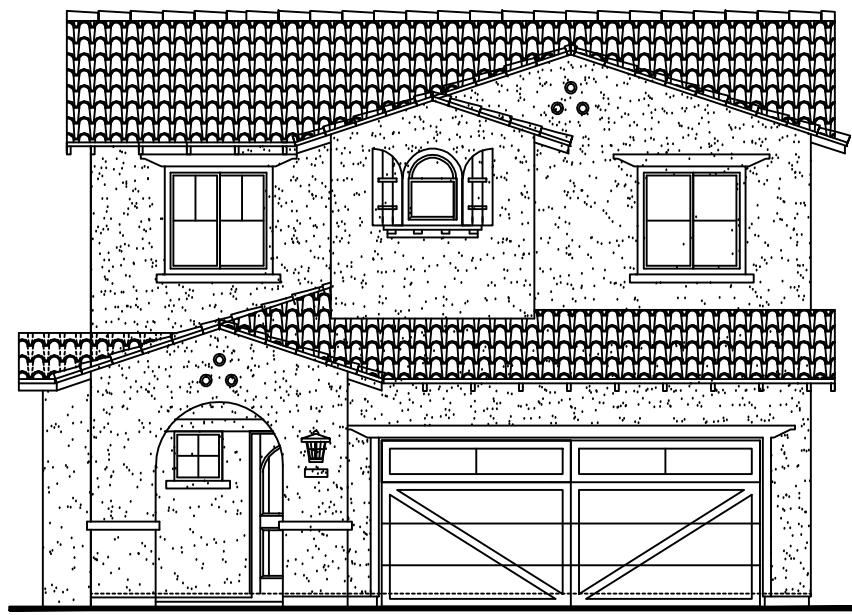

FRONT ELEVATION

"A" ELEVATION

SCALE: 1/8"=1'-0"

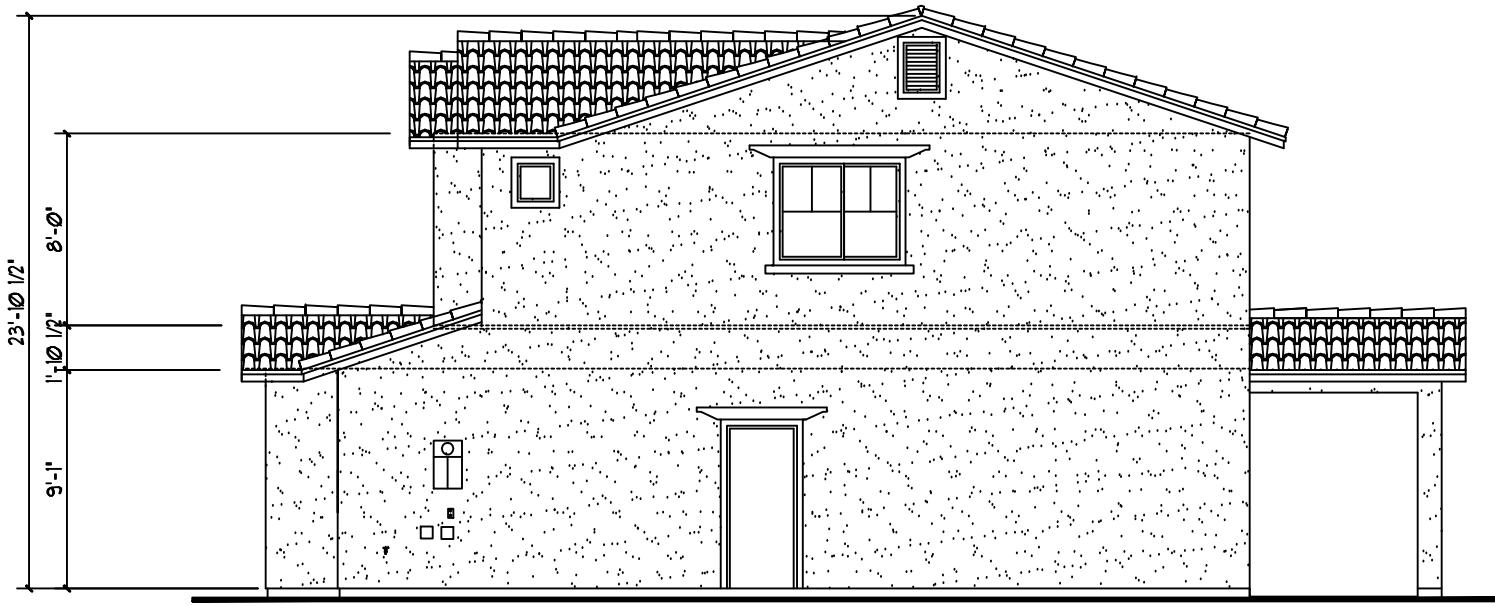

RIGHT ELEVATION

"A" ELEVATION

SCALE: 1/8"=1'-0"



REAR ELEVATION

"A" ELEVATION

SCALE: 1/8"=1'-0"



LEFT ELEVATION

"A" ELEVATION

SCALE: 1/8"=1'-0"

PLAN ONE ELEVATION "A"
30' Wide / 1,520 sq. ft. Plan

NEWMARK HOMES



FRONT ELEVATION

"B" ELEVATION


SCALE: 1/8"=1'-0"



REAR ELEVATION

"B" ELEVATION


SCALE: 1/8"=1'-0"

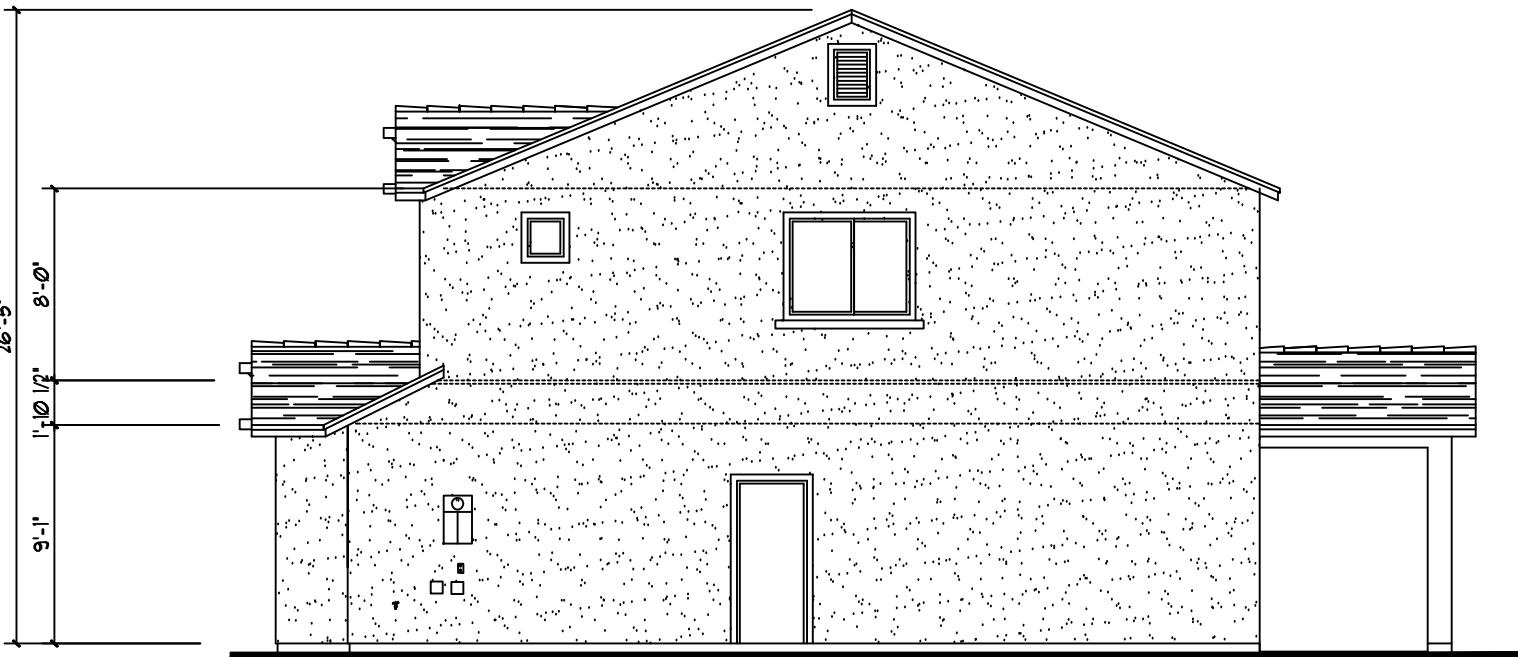

RIGHT ELEVATION

"B" ELEVATION

SCALE: 1/8"=1'-0"

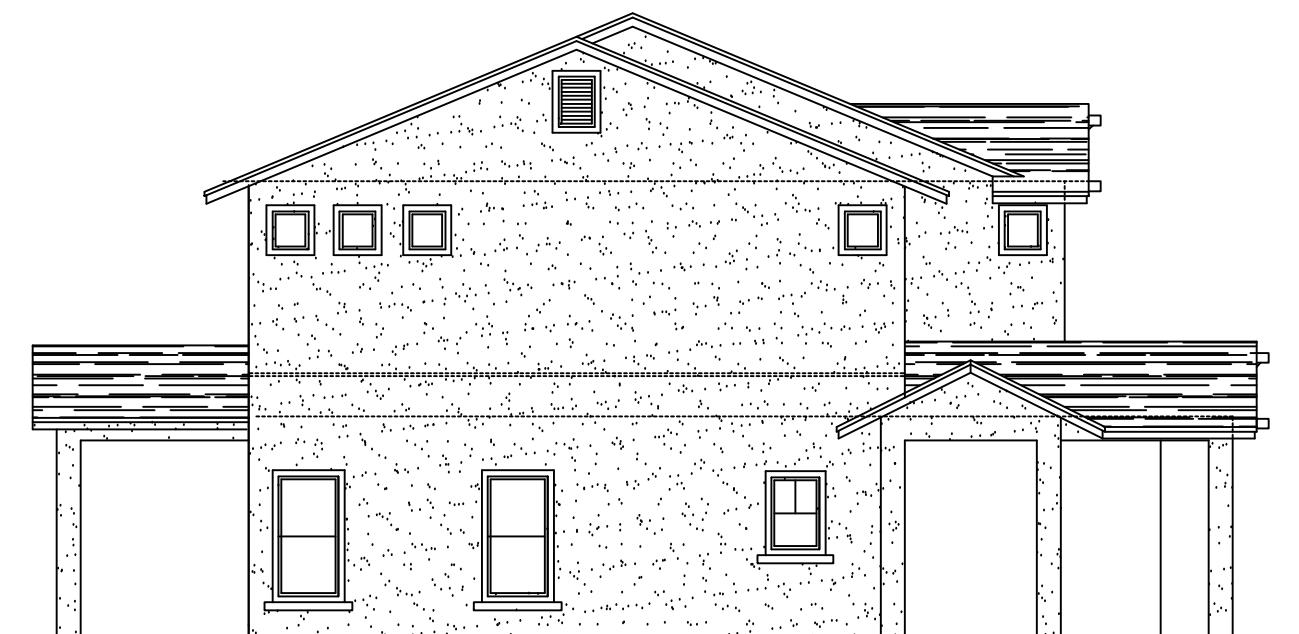

LEFT ELEVATION

"B" ELEVATION

SCALE: 1/8"=1'-0"

PLAN ONE ELEVATION "B"
30' Wide / 1,520 sq. ft. Plan


NEWMARK HOMES



FRONT ELEVATION

"C" ELEVATION


SCALE: 1/8"=1'-0"

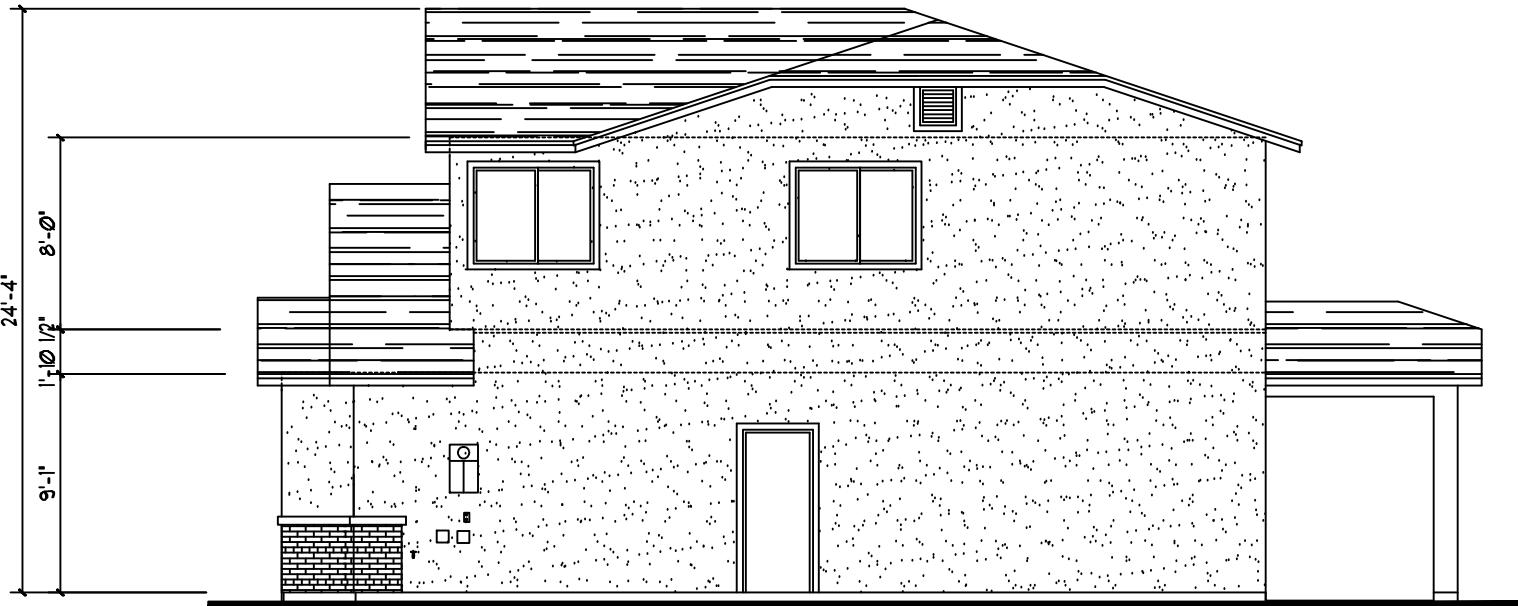

RIGHT ELEVATION

"C" ELEVATION


SCALE: 1/8"=1'-0"

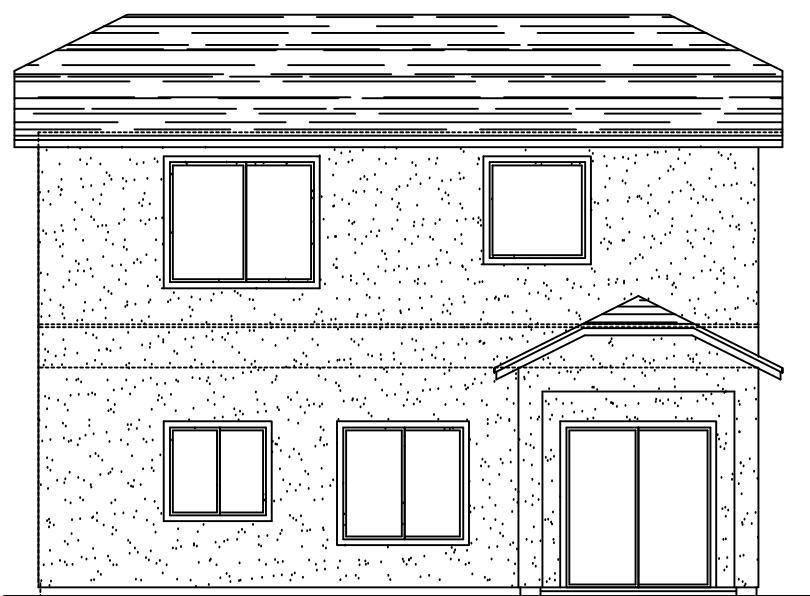

REAR ELEVATION

"C" ELEVATION

SCALE: 1/8"=1'-0"

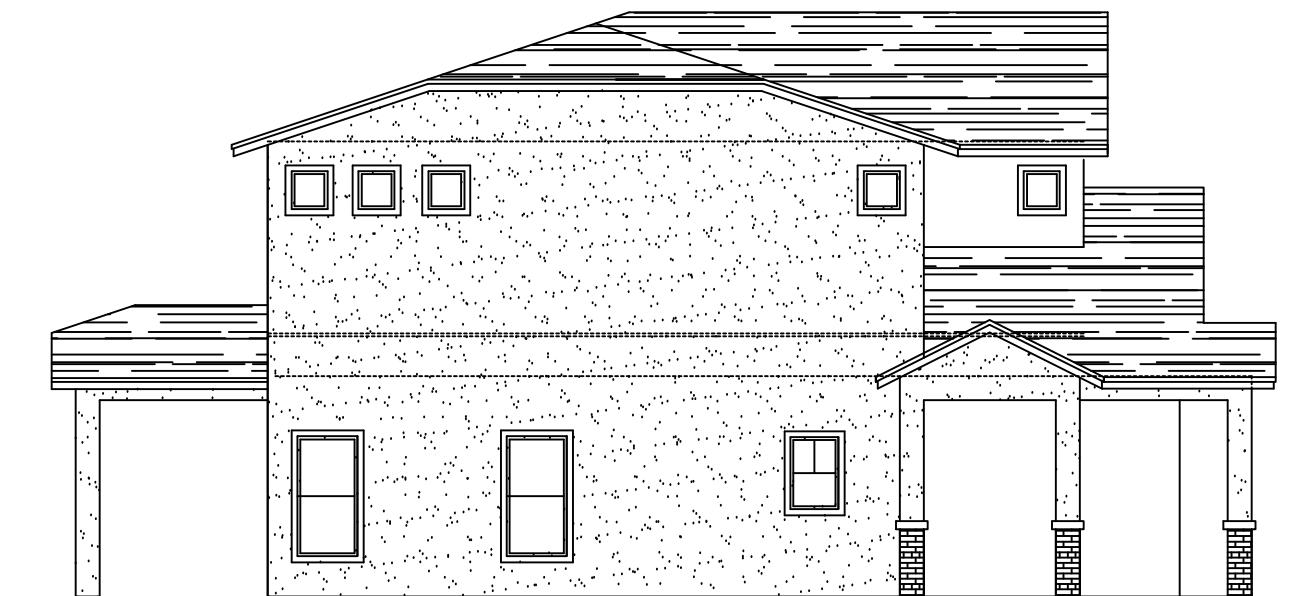

LEFT ELEVATION

"C" ELEVATION

SCALE: 1/8"=1'-0"

PLAN ONE ELEVATION "C"
30' Wide / 1,520 sq. ft. Plan


NEWMARK HOMES



FRONT ELEVATION

D¹ ELEVATION

SCALE: 1/8=1'-0"

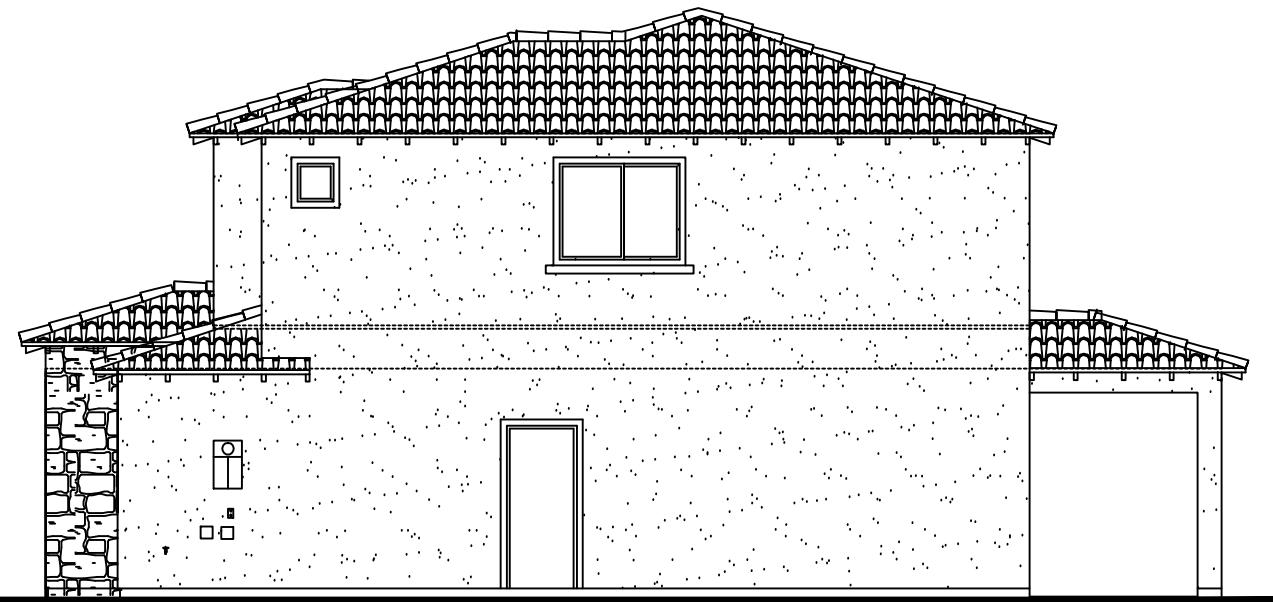

RIGHT ELEVATION

D¹ ELEVATION


SCALE: 1/8=1'-0"



REAR ELEVATION

D¹ ELEVATION

SCALE: 1/8=1'-0"

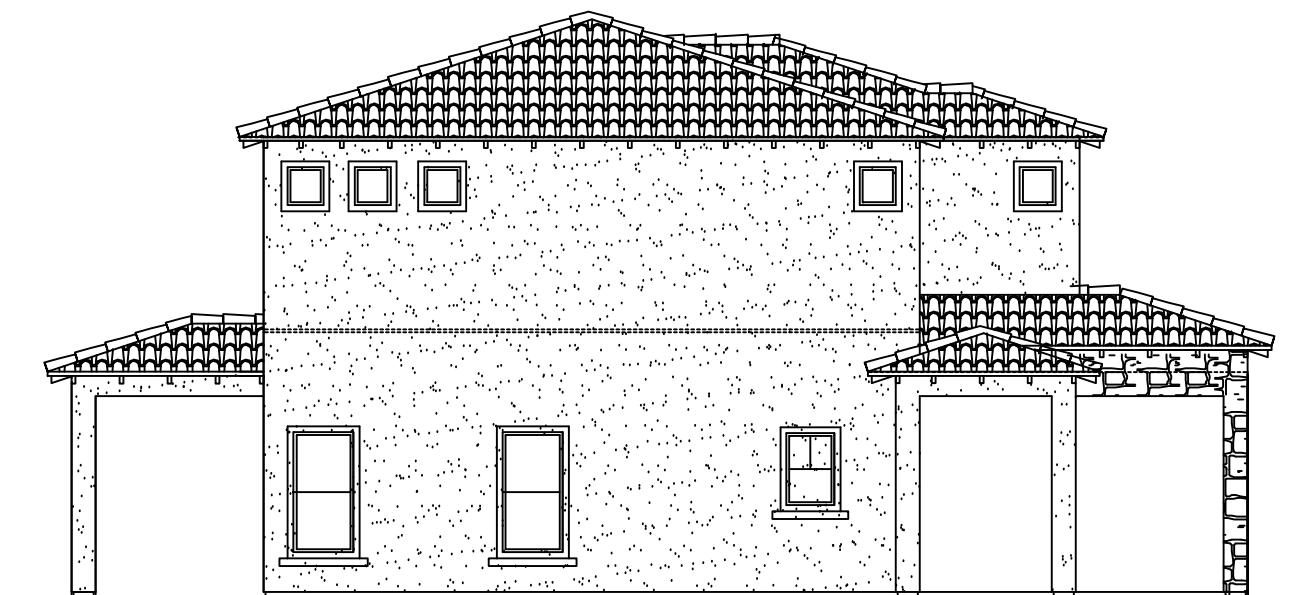


LEFT ELEVATION

D¹ ELEVATION

SCALE: 1/8=1'-0"

PLAN ONE ELEVATION "D"
30' Wide / 1,520 sq. ft. Plan

NEWMARK HOMES

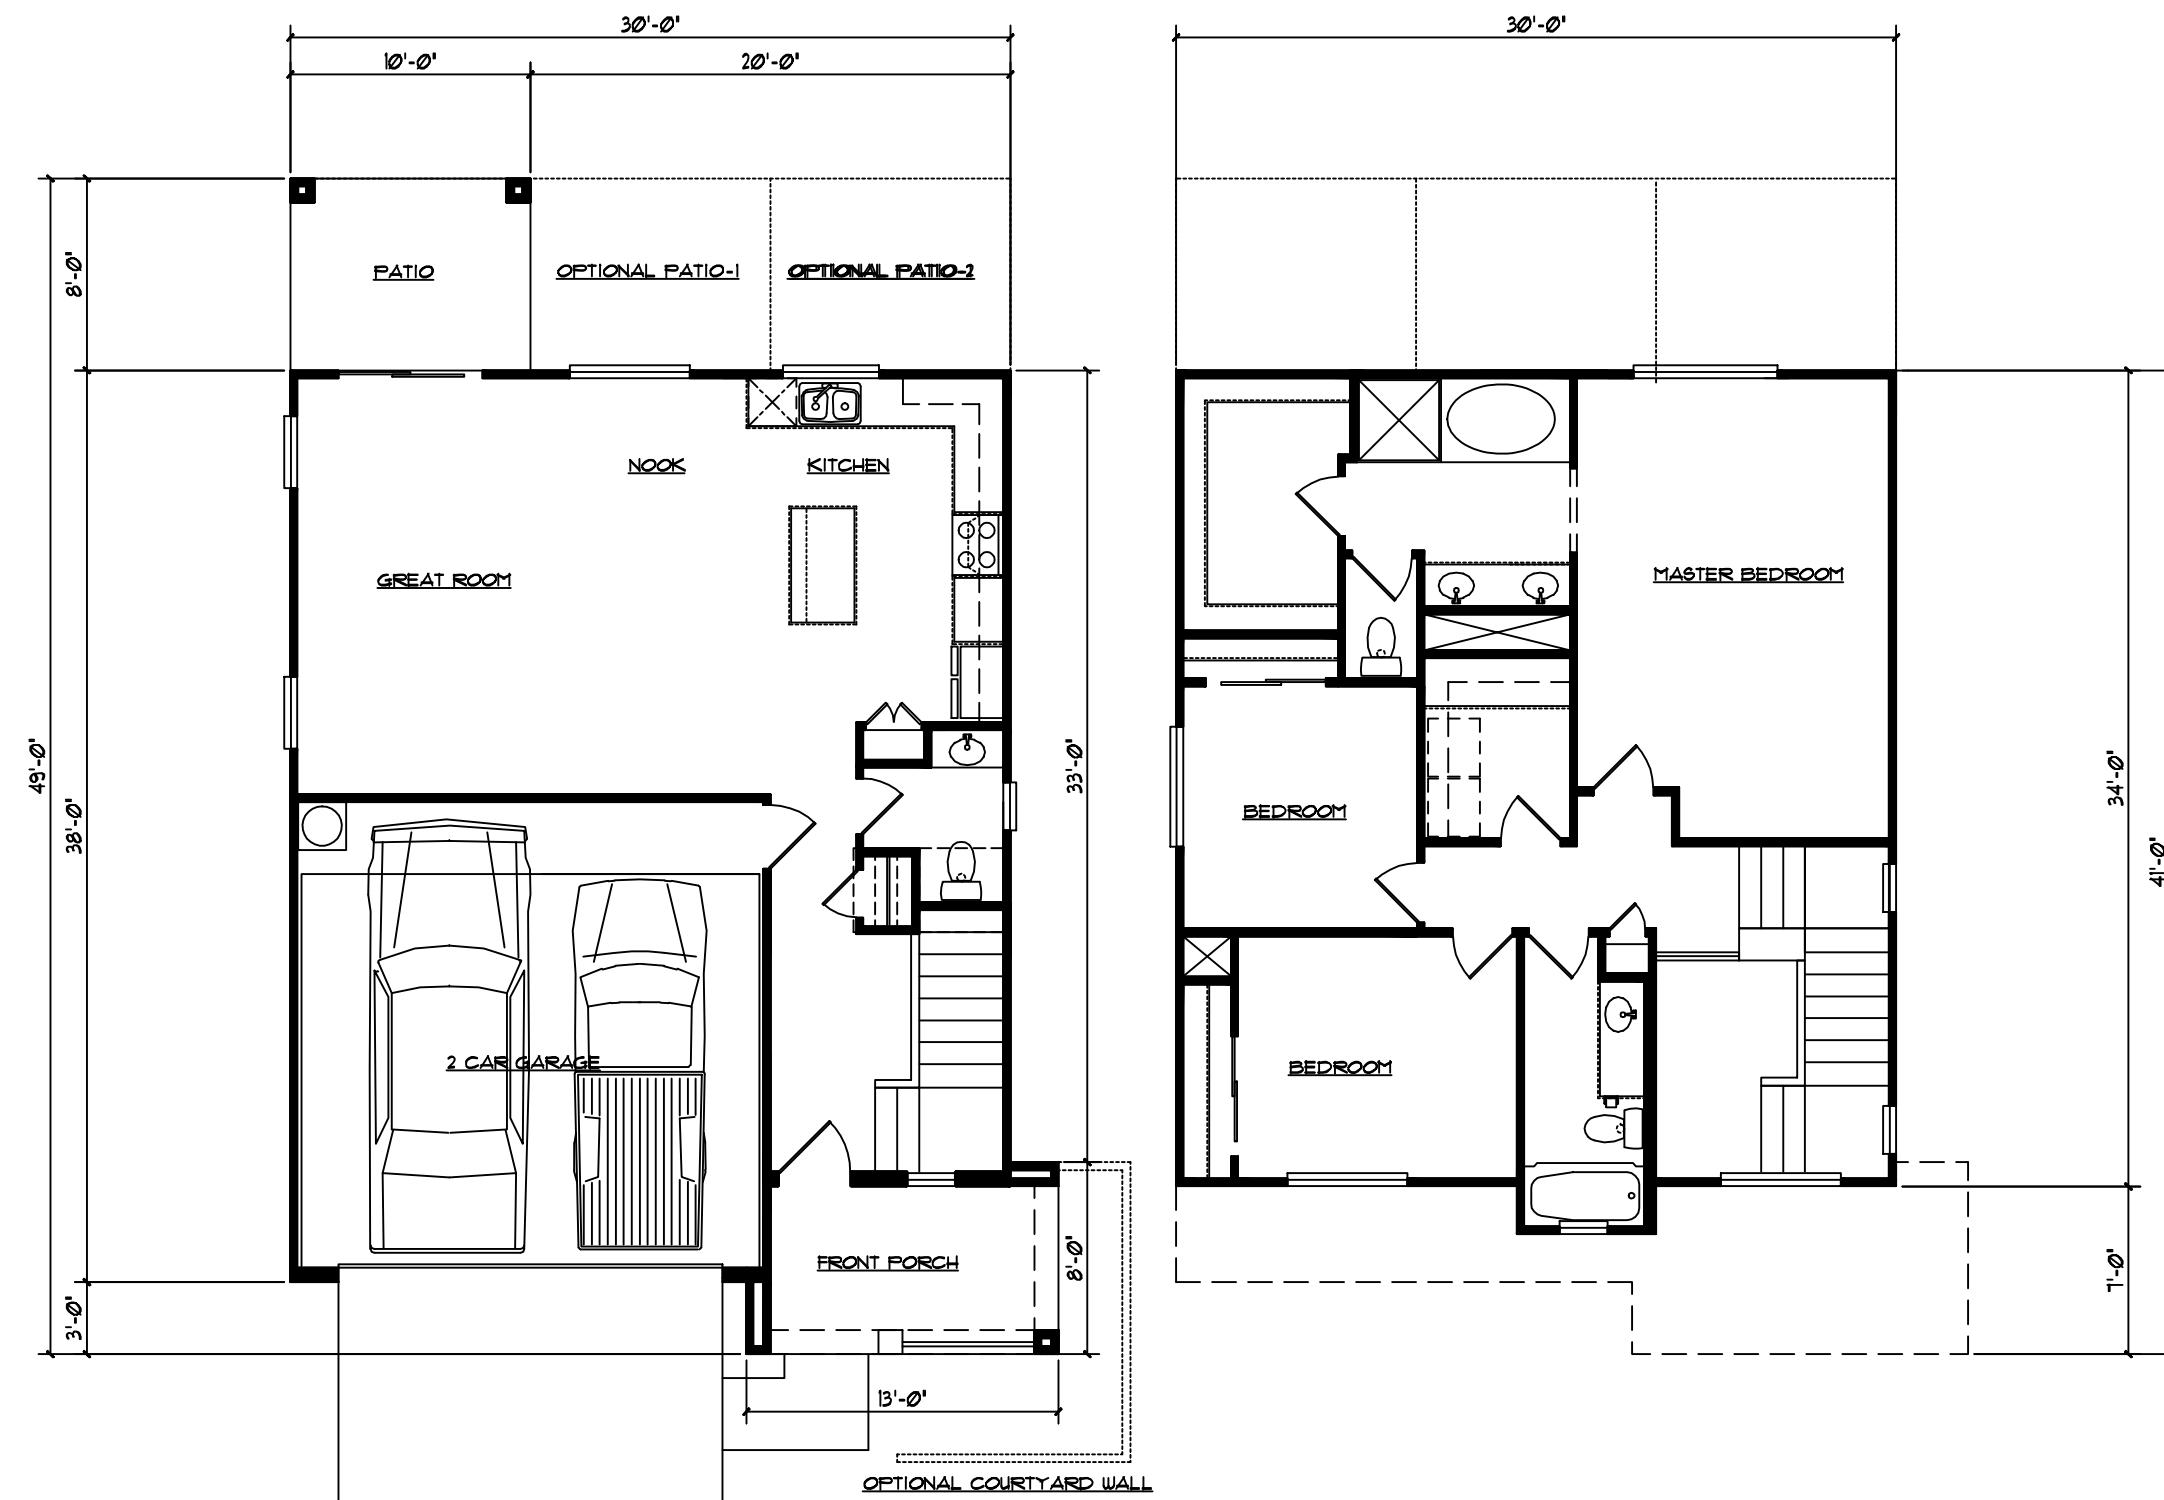

PLAN TWO
30' Wide / 1,610sq. ft. Plan


NEWMARK HOMES



FRONT ELEVATION

"A" ELEVATION


SCALE: 1/8=1'-0"

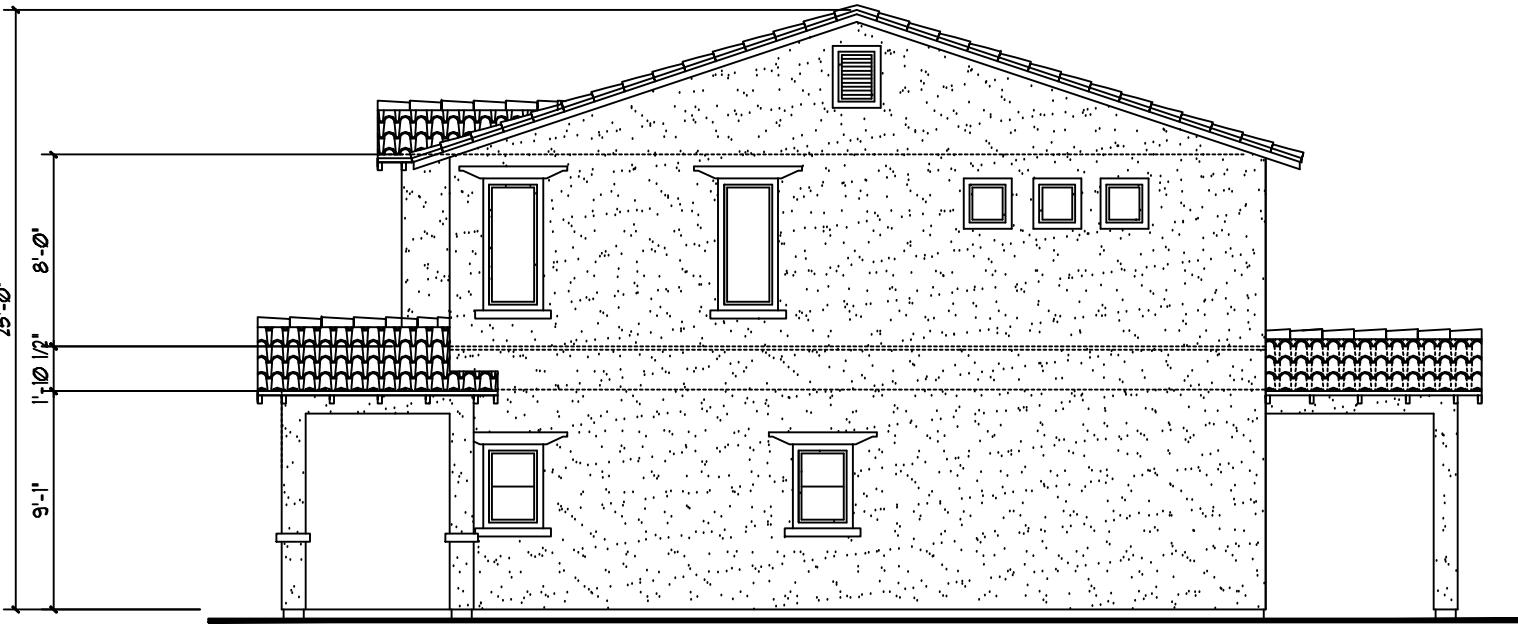

RIGHT ELEVATION

"B" ELEVATION

SCALE: 1/8=1'-0"

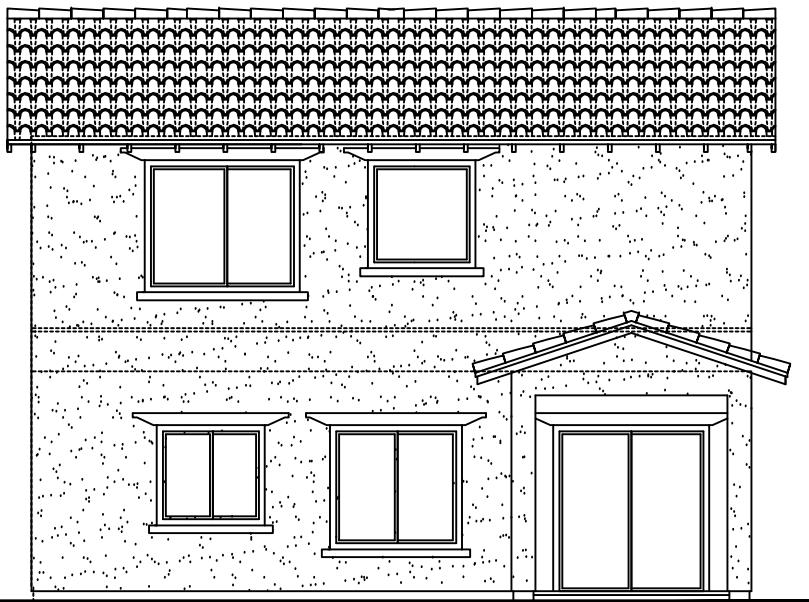

REAR ELEVATION

"A" ELEVATION

SCALE: 1/8=1'-0"



LEFT ELEVATION

"A" ELEVATION

SCALE: 1/8=1'-0"

PLAN TWO ELEVATION "A"
30' Wide / 1,610sq. ft. Plan


NEWMARK HOMES



FRONT ELEVATION

"B" ELEVATION


SCALE: 1/8=1'-0"

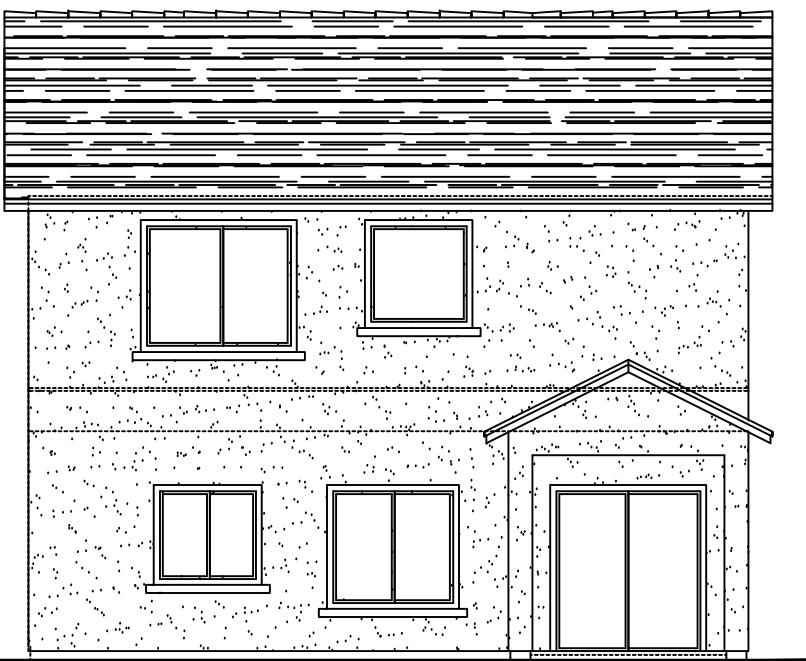

REAR ELEVATION

"B" ELEVATION

SCALE: 1/8=1'-0"

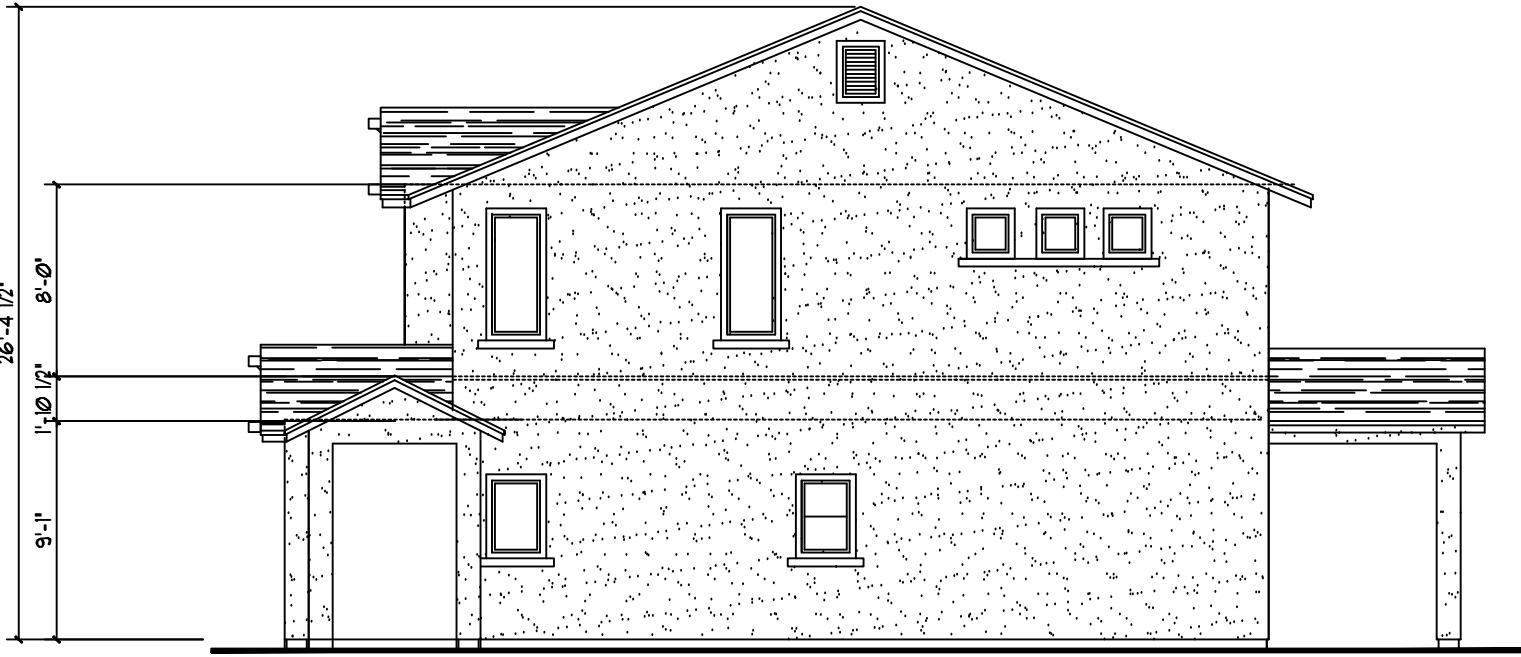

RIGHT ELEVATION

"B" ELEVATION

SCALE: 1/8=1'-0"



LEFT ELEVATION

"B" ELEVATION

SCALE: 1/8=1'-0"

PLAN TWO ELEVATION "B"
30' Wide / 1,610sq. ft. Plan


NEWMARK HOMES



FRONT ELEVATION

"C" ELEVATION


SCALE: 1/8"=1'-0"

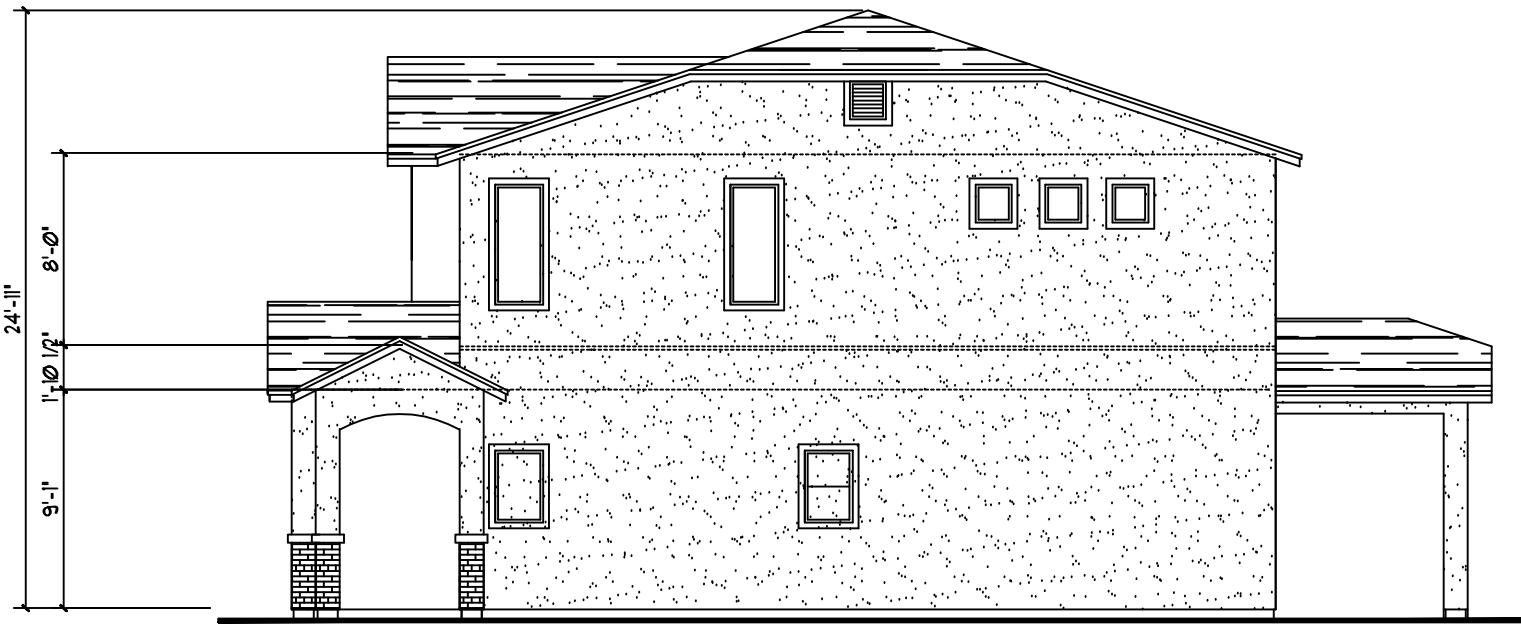

RIGHT ELEVATION

"C" ELEVATION

SCALE: 1/8"=1'-0"

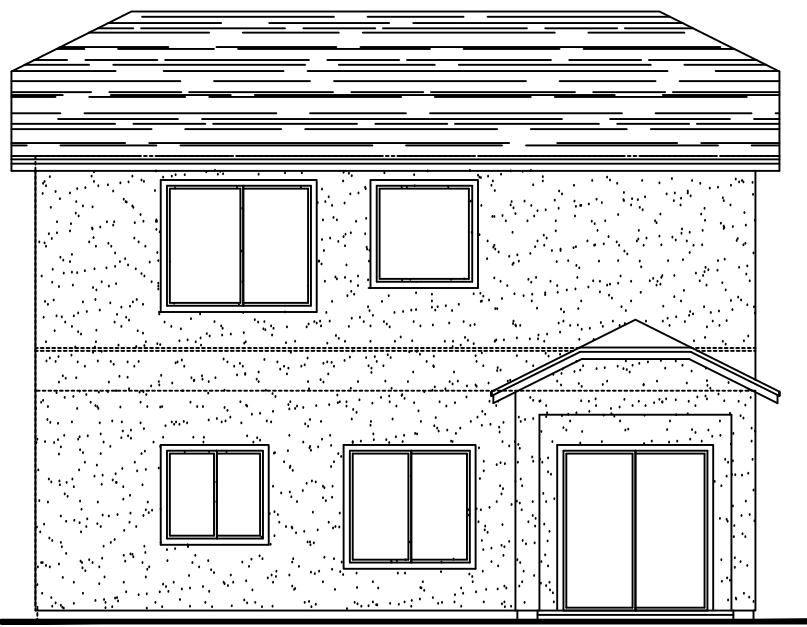

REAR ELEVATION

"C" ELEVATION

SCALE: 1/8"=1'-0"



LEFT ELEVATION

"D" ELEVATION

SCALE: 1/8"=1'-0"

PLAN TWO ELEVATION "C"
30' Wide / 1,610sq. ft. Plan


NEWMARK HOMES



FRONT ELEVATION

D² ELEVATION

SCALE: 1/8"=1'-0"

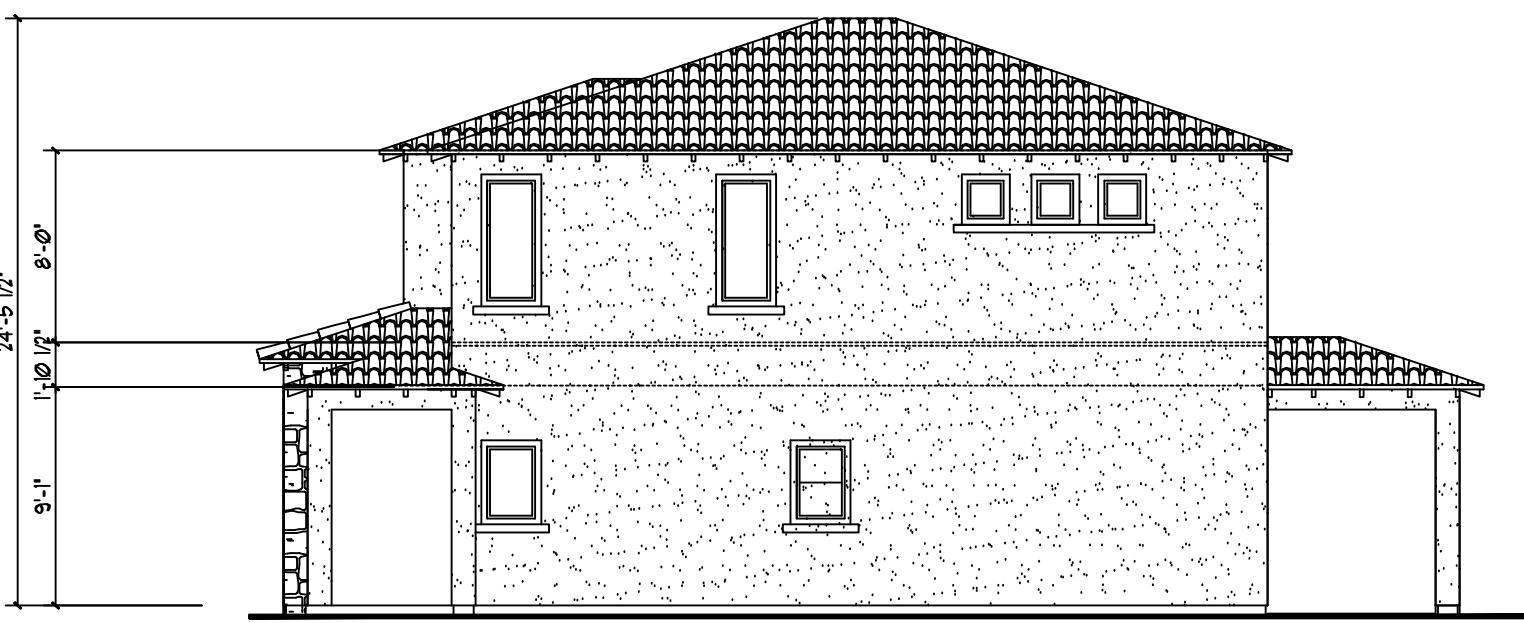

RIGHT ELEVATION

D² ELEVATION

SCALE: 1/8"=1'-0"



REAR ELEVATION

D² ELEVATION

SCALE: 1/8"=1'-0"




LEFT ELEVATION

D² ELEVATION

SCALE: 1/8"=1'-0"

PLAN TWO ELEVATION "D"
30' Wide / 1,610sq. ft. Plan

NEWMARK HOMES

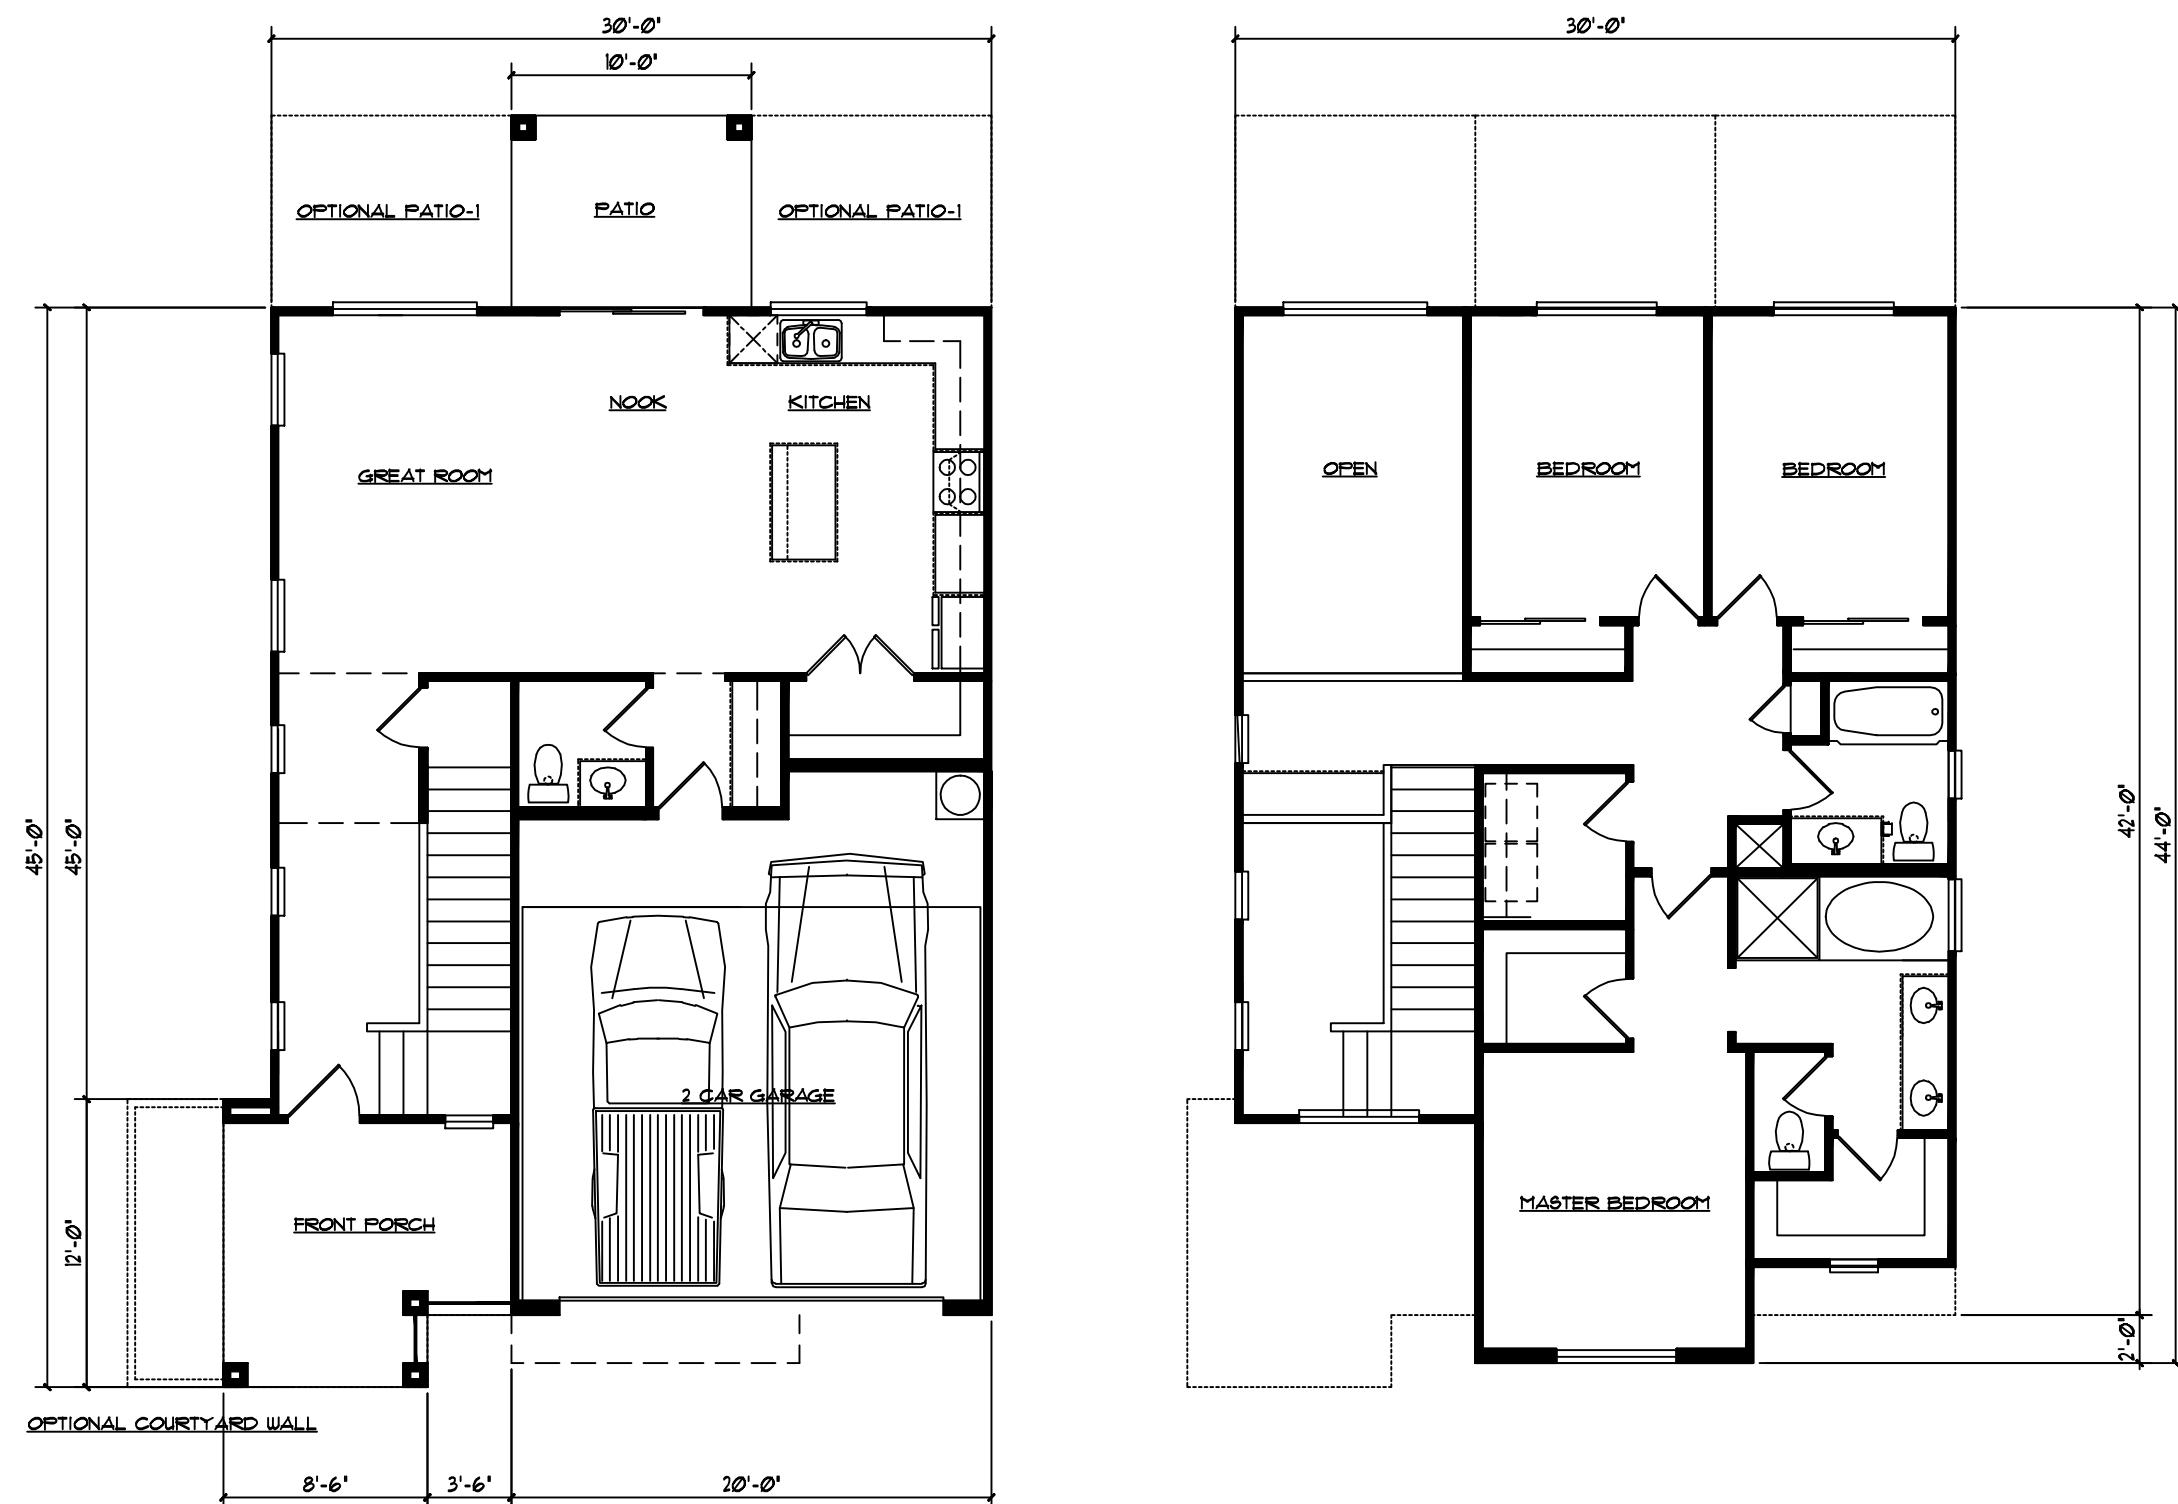


NEWMARK HOMES



FRONT ELEVATION

"A" ELEVATION

SCALE: 1/8"=1'-0"

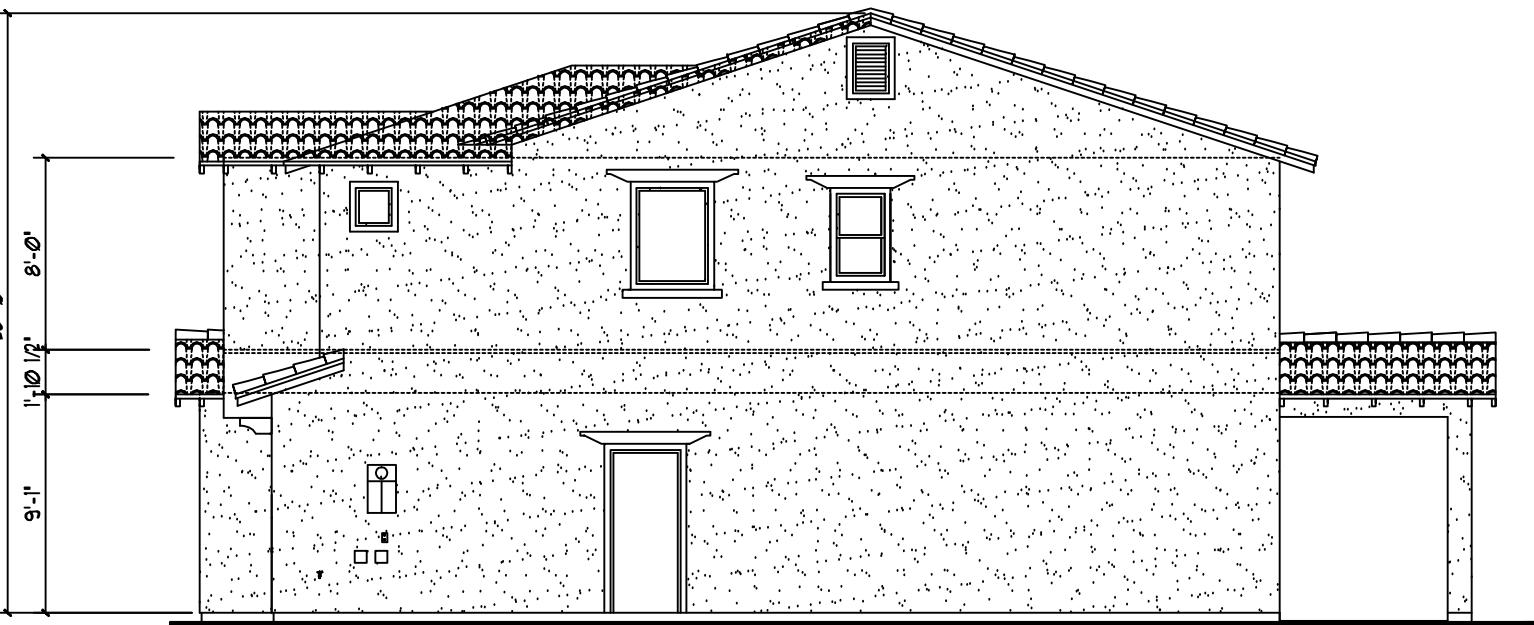

RIGHT ELEVATION

"A" ELEVATION

SCALE: 1/8"=1'-0"



REAR ELEVATION

"A" ELEVATION

SCALE: 1/8"=1'-0"



LEFT ELEVATION

"B" ELEVATION

SCALE: 1/8"=1'-0"

PLAN THREE ELEVATION "A"
30' Wide / 1,675 sq. ft. Plan

NEWMARK HOMES



FRONT ELEVATION

"B" ELEVATION

SCALE: 1/8=1'-0"



REAR ELEVATION

"B" ELEVATION

SCALE: 1/8=1'-0"



RIGHT ELEVATION

"B" ELEVATION

SCALE: 1/8=1'-0"



LEFT ELEVATION

"B" ELEVATION

SCALE: 1/8=1'-0"

PLAN THREE ELEVATION "B"
30' Wide / 1,675 sq. ft. Plan


NEWMARK HOMES



FRONT ELEVATION

C' ELEVATION


SCALE: 1/8=1'-0"

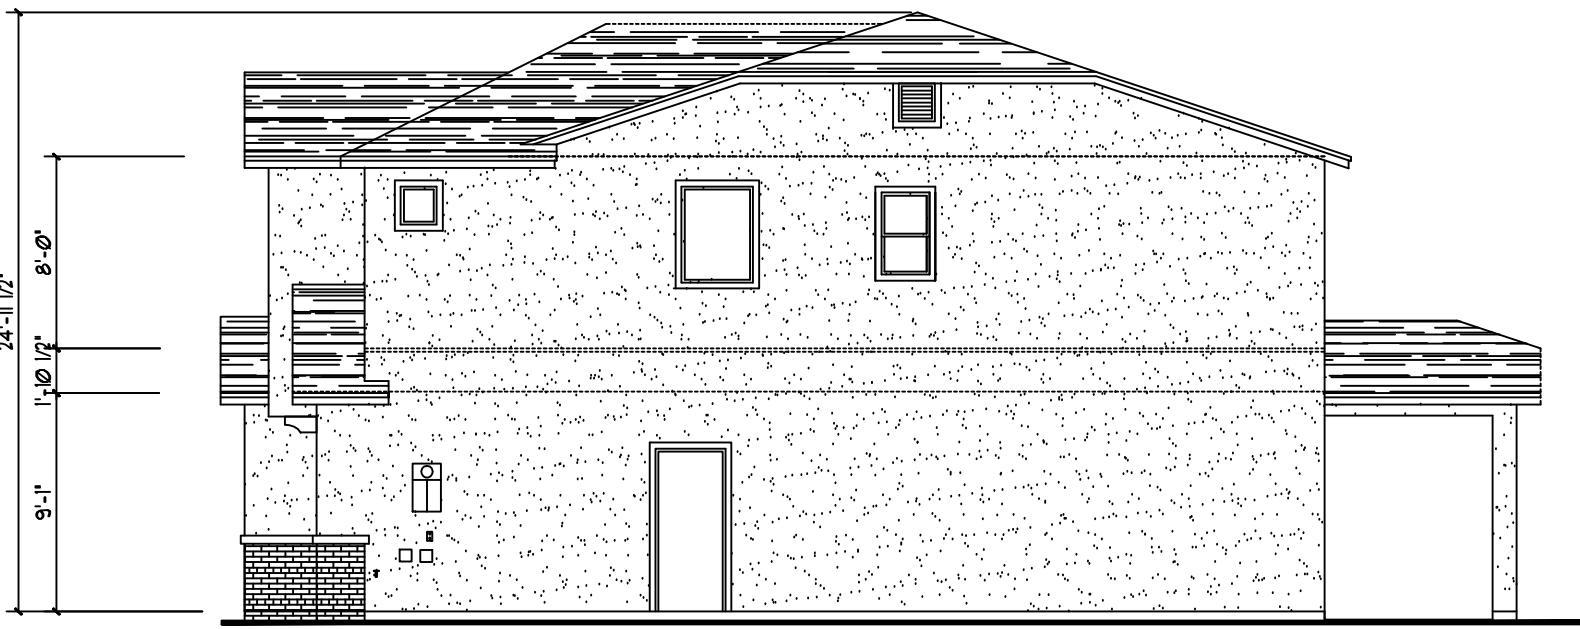

RIGHT ELEVATION

C' ELEVATION

SCALE: 1/8=1'-0"

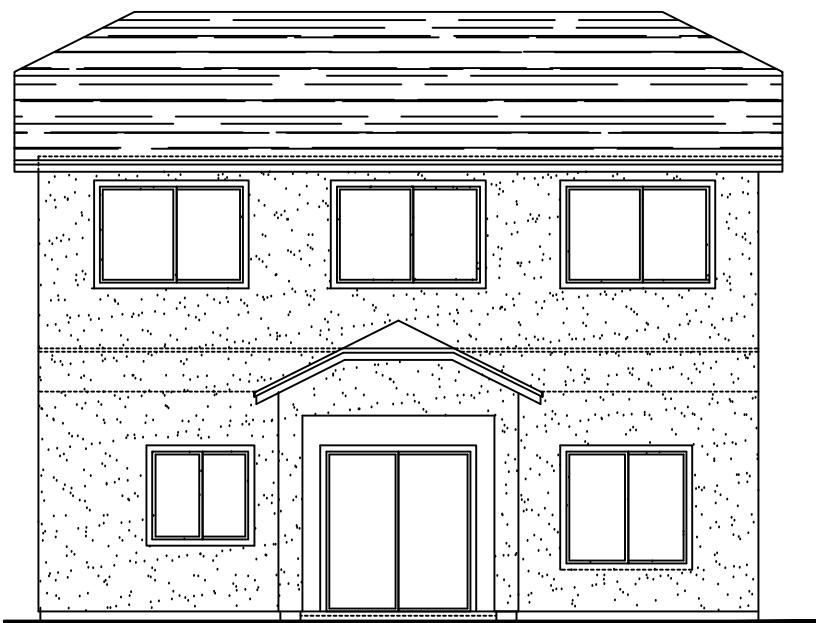

REAR ELEVATION

C' ELEVATION

SCALE: 1/8=1'-0"



LEFT ELEVATION

C' ELEVATION

SCALE: 1/8=1'-0"

PLAN THREE ELEVATION "C"
30' Wide / 1,675 sq. ft. Plan


NEWMARK HOMES



FRONT ELEVATION

D' ELEVATION

SCALE: 1/8"-1'-0"

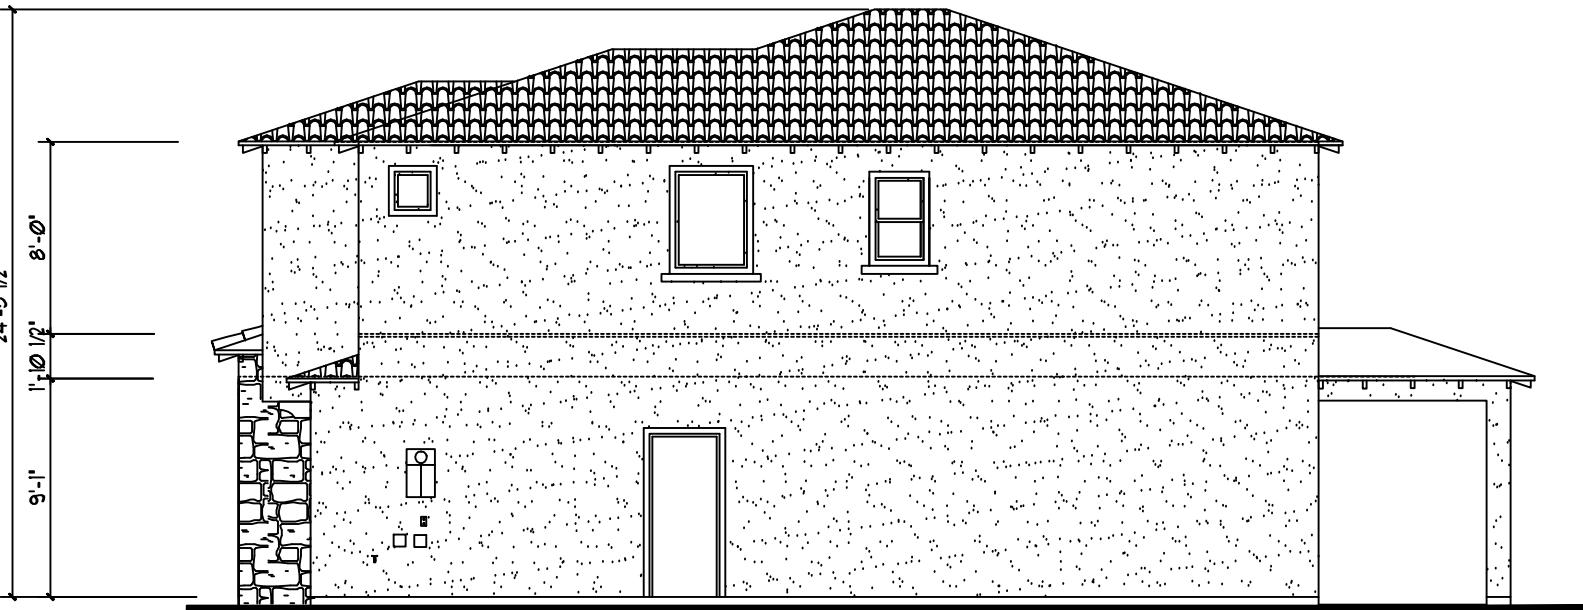

RIGHT ELEVATION

D' ELEVATION


SCALE: 1/8"-1'-0"



REAR ELEVATION

D' ELEVATION

SCALE: 1/8"-1'-0"

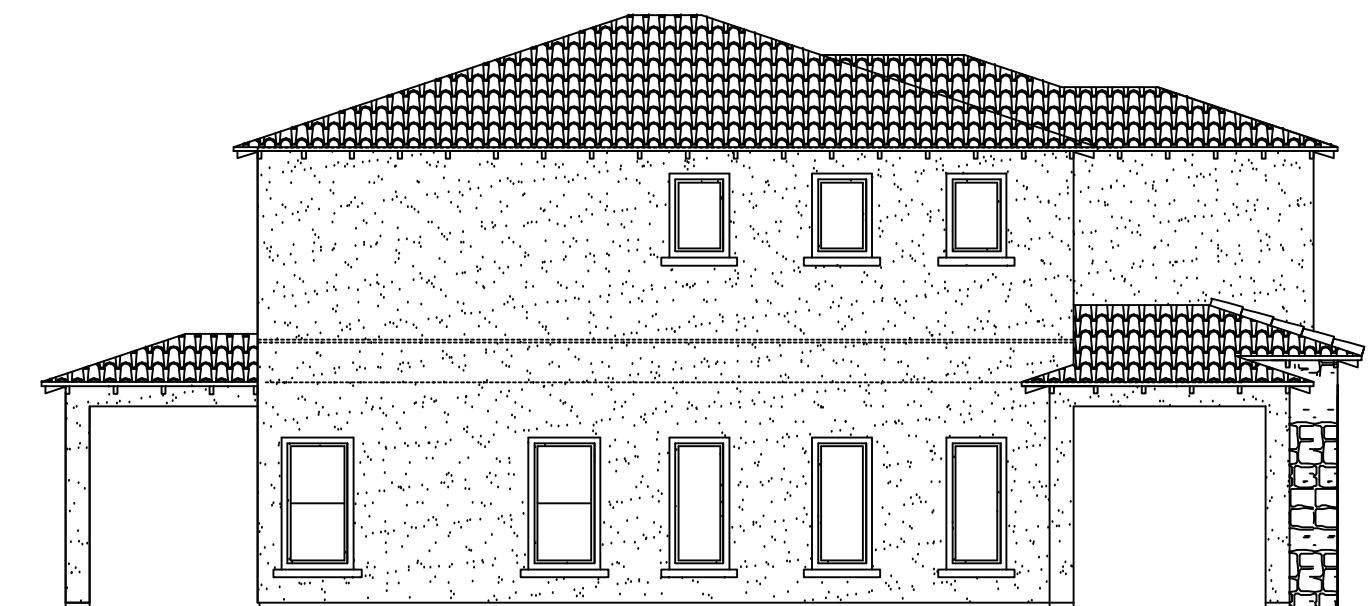


LEFT ELEVATION

D' ELEVATION

SCALE: 1/8"-1'-0"

PLAN THREE ELEVATION "D"
30' Wide / 1,675 sq. ft. Plan

NEWMARK HOMES

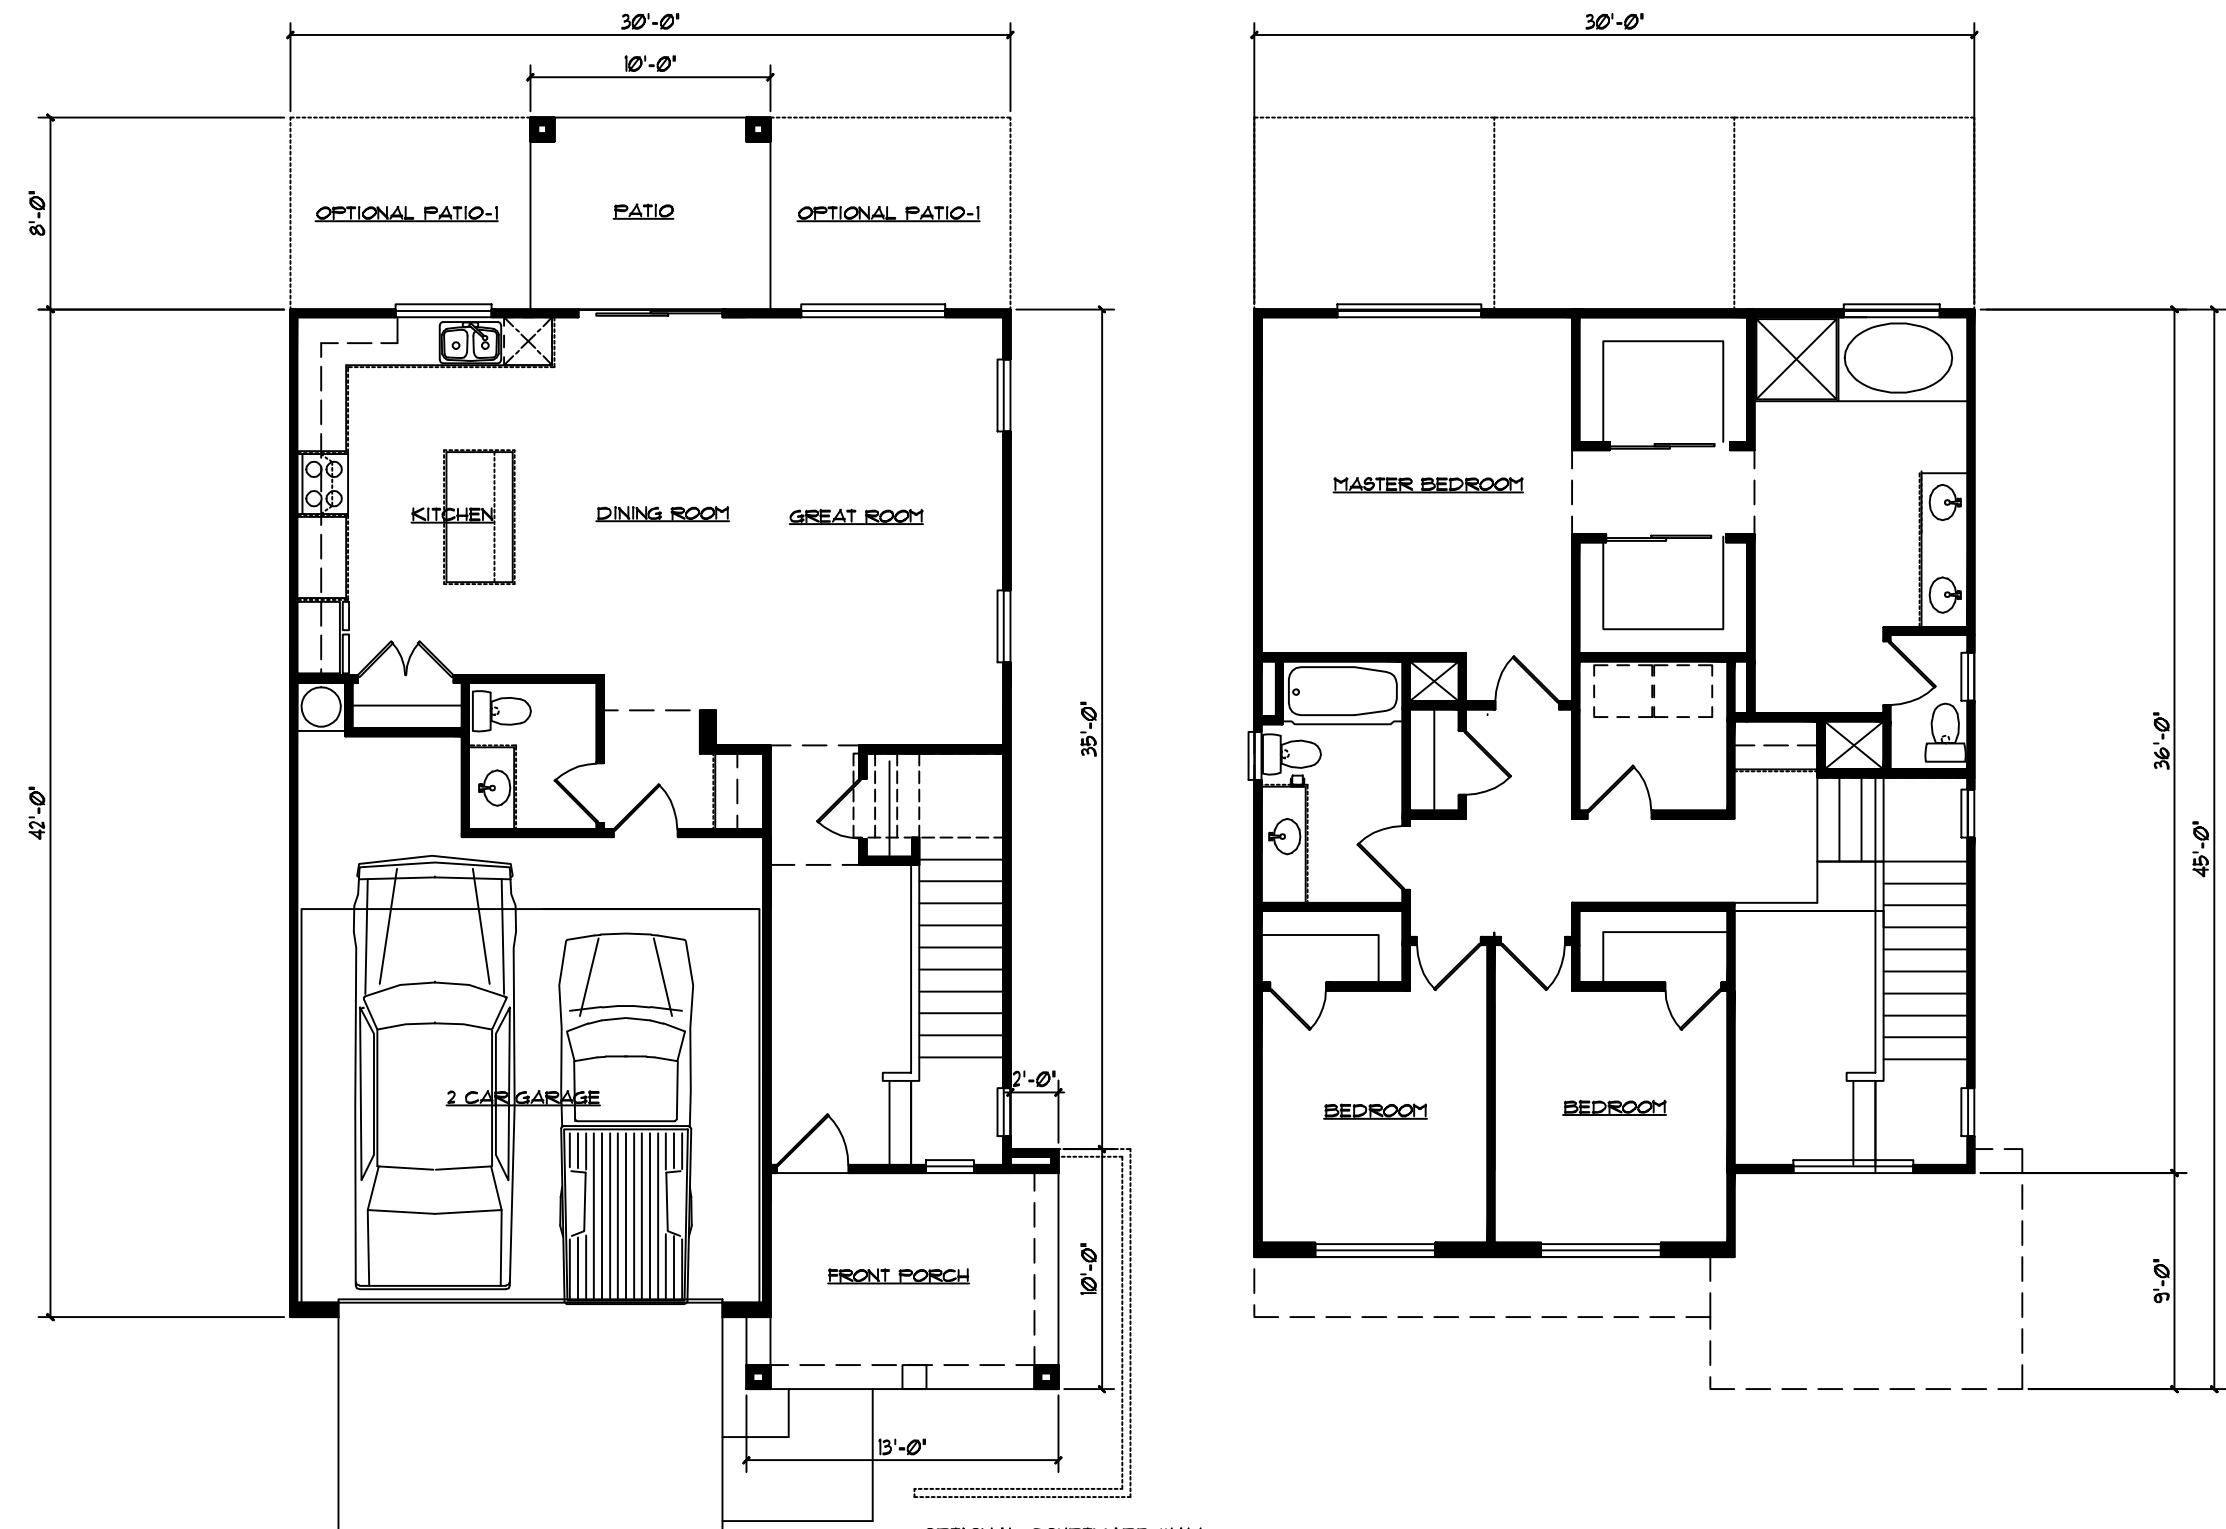

PLAN FOUR
30' Wide / 1,798 sq. ft. Plan

NEWMARK HOMES



FRONT ELEVATION

"A" ELEVATION


SCALE: 1/8=1'-0"



REAR ELEVATION

"B" ELEVATION

SCALE: 1/8=1'-0"

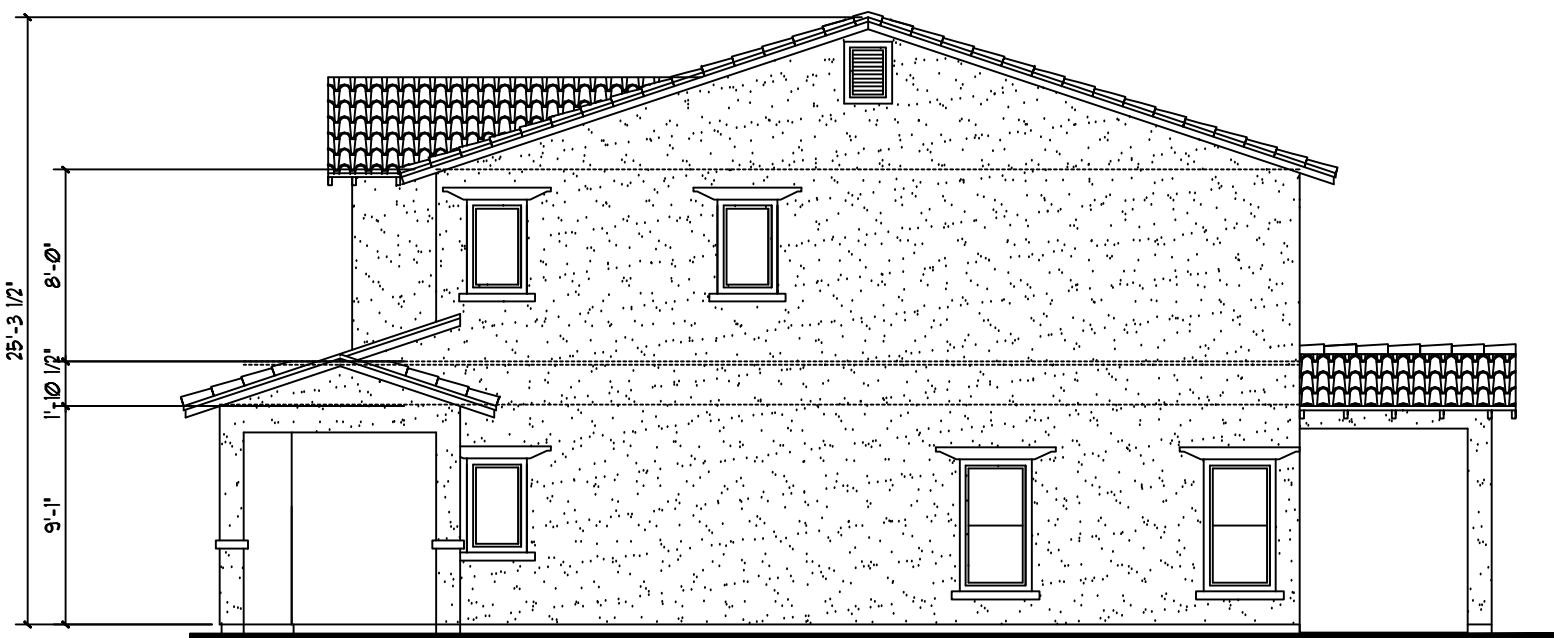

RIGHT ELEVATION

"A" ELEVATION

SCALE: 1/8=1'-0"



LEFT ELEVATION

"B" ELEVATION

SCALE: 1/8=1'-0"

PLAN FOUR ELEVATION "A"
30' Wide / 1,798 sq. ft. Plan

NEWMARK HOMES



FRONT ELEVATION

"B" ELEVATION


SCALE: 1/8"=1'-0"



REAR ELEVATION

"B" ELEVATION


SCALE: 1/8"=1'-0"

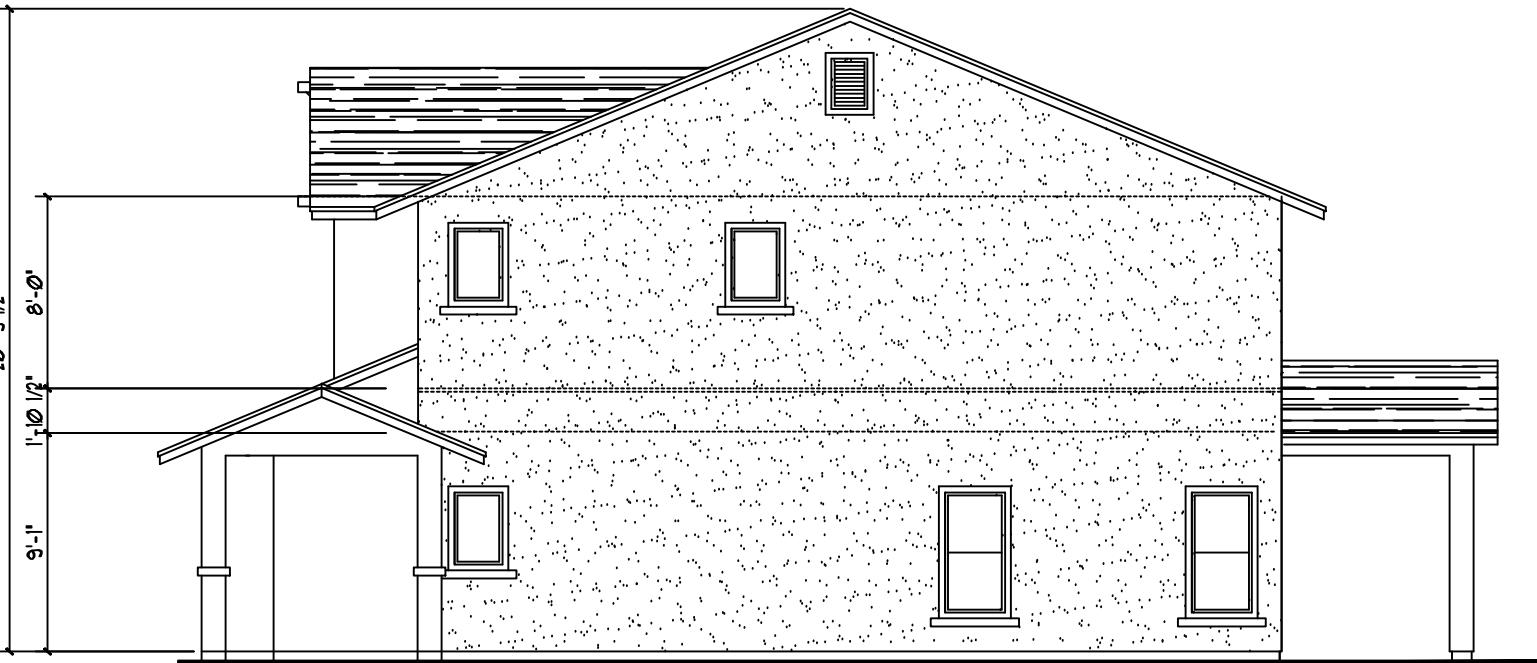

RIGHT ELEVATION

"B" ELEVATION

SCALE: 1/8"=1'-0"

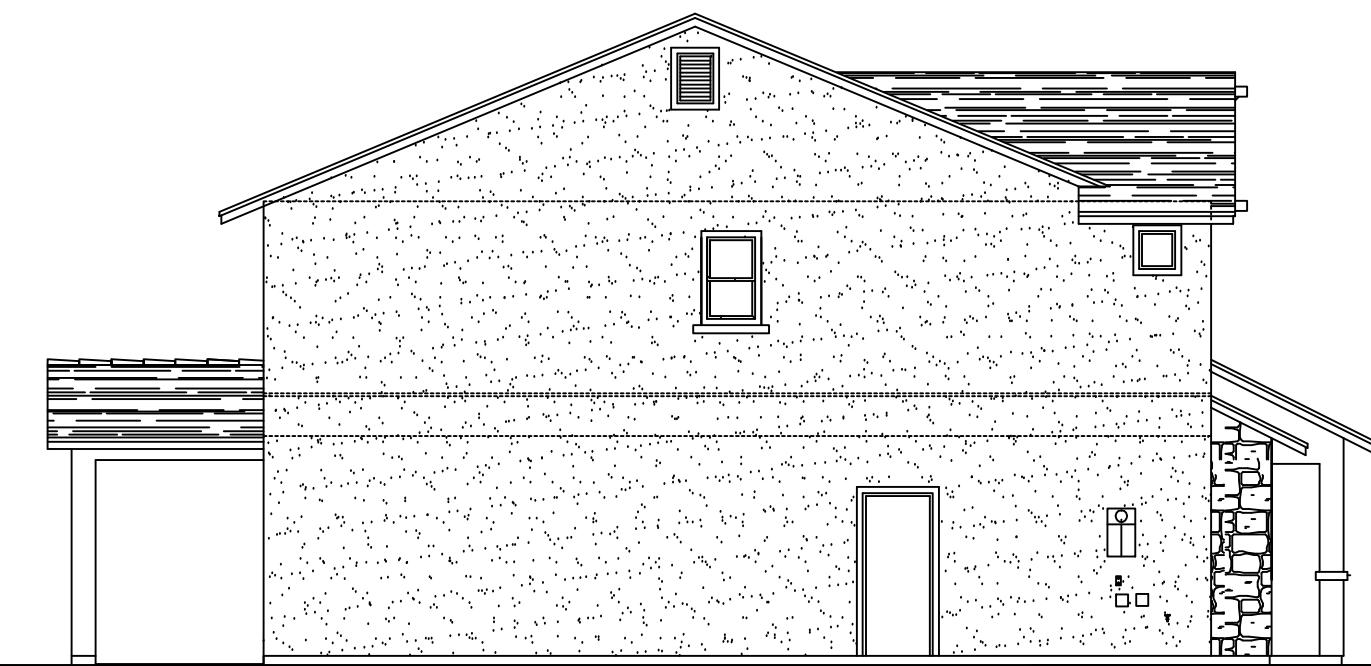

LEFT ELEVATION

"B" ELEVATION

SCALE: 1/8"=1'-0"

PLAN FOUR ELEVATION "B"
30' Wide / 1,798 sq. ft. Plan


NEWMARK HOMES



FRONT ELEVATION

"C" ELEVATION


SCALE: 1/8=1'-0"

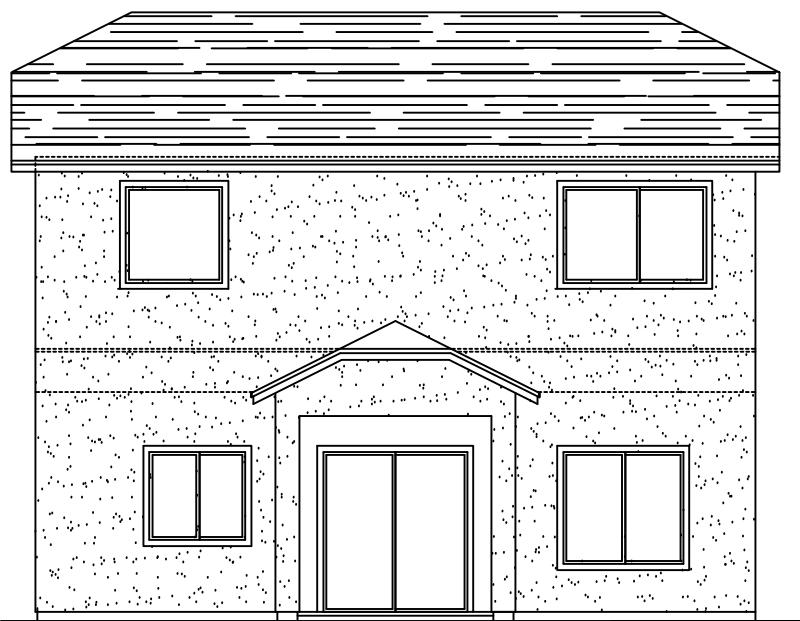

REAR ELEVATION

"C" ELEVATION


SCALE: 1/8=1'-0"

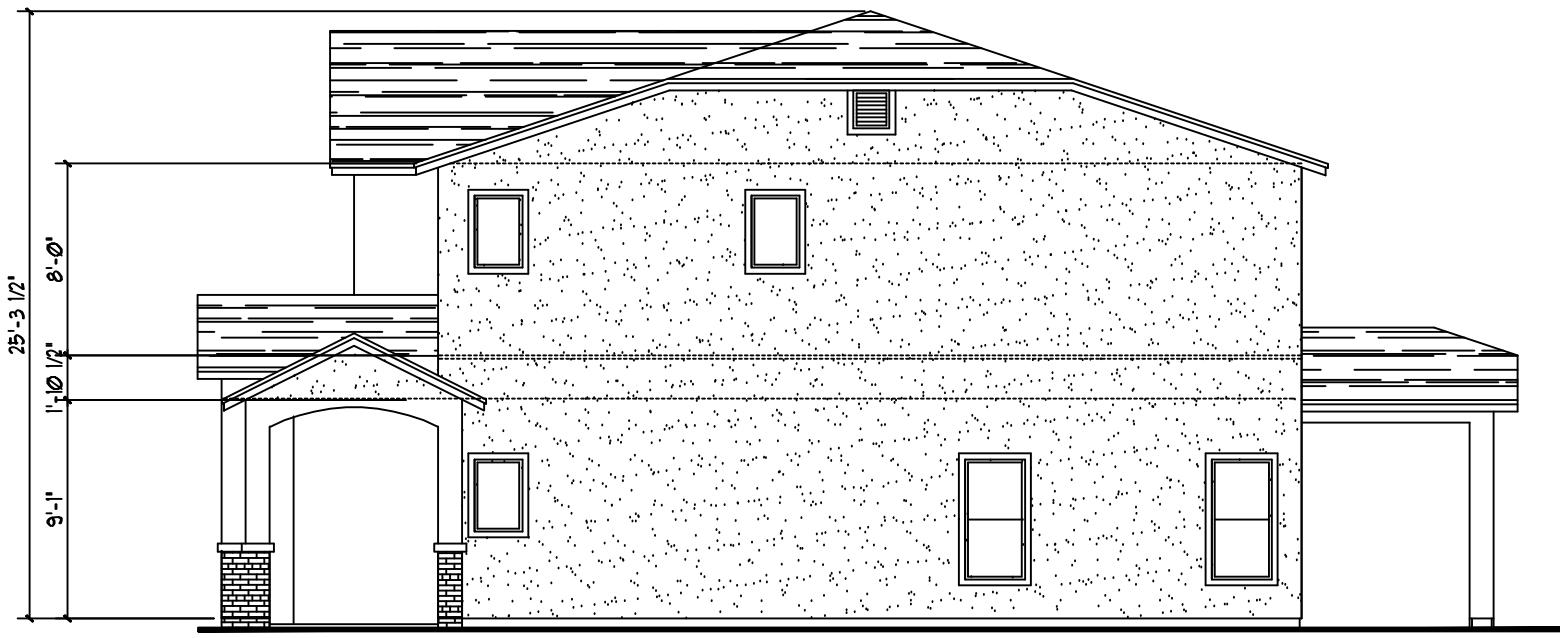

RIGHT ELEVATION

"C" ELEVATION

SCALE: 1/8=1'-0"

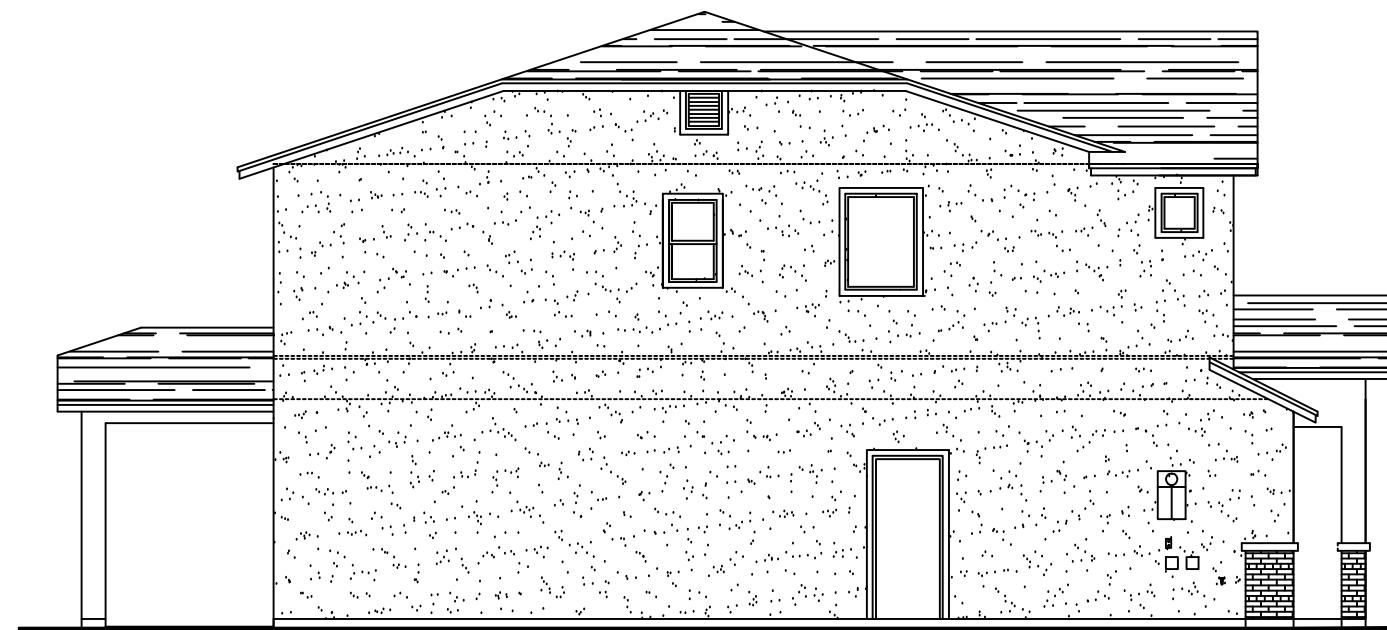

LEFT ELEVATION

"C" ELEVATION

SCALE: 1/8=1'-0"

PLAN FOUR ELEVATION "C"
30' Wide / 1,798 sq. ft. Plan


NEWMARK HOMES



FRONT ELEVATION

D' ELEVATION


SCALE: 1/8"=1'-0"

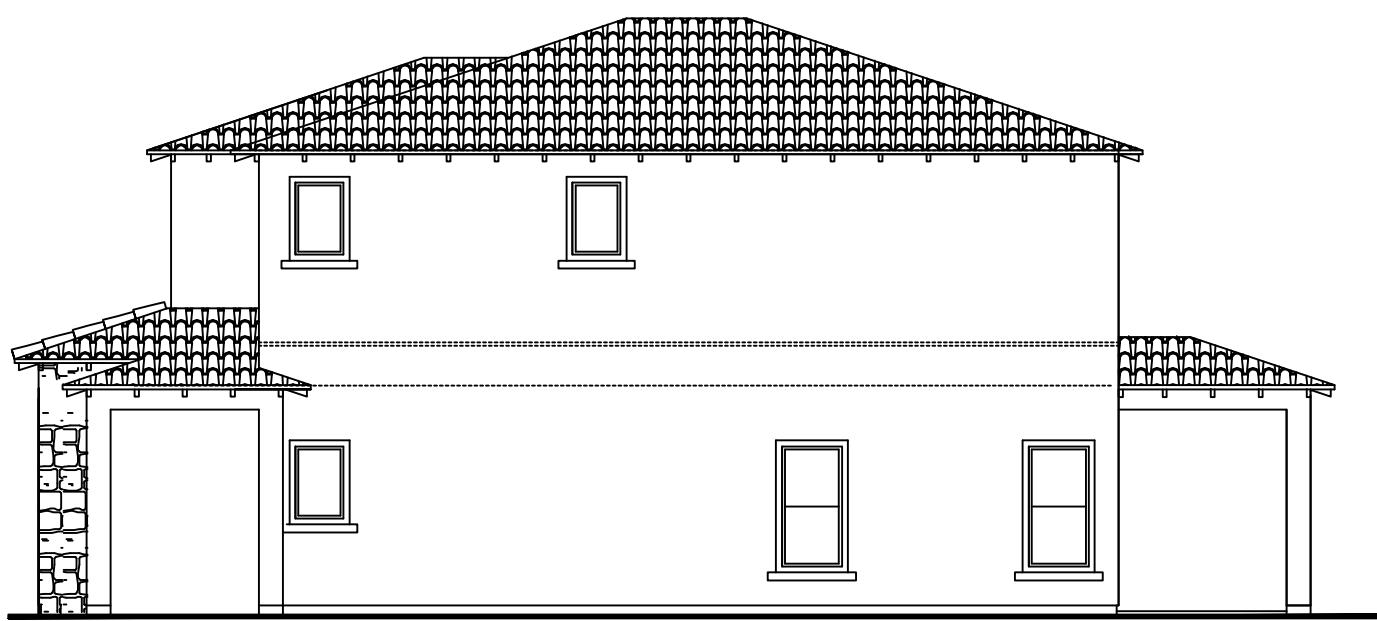

RIGHT ELEVATION

D' ELEVATION


SCALE: 1/8"=1'-0"

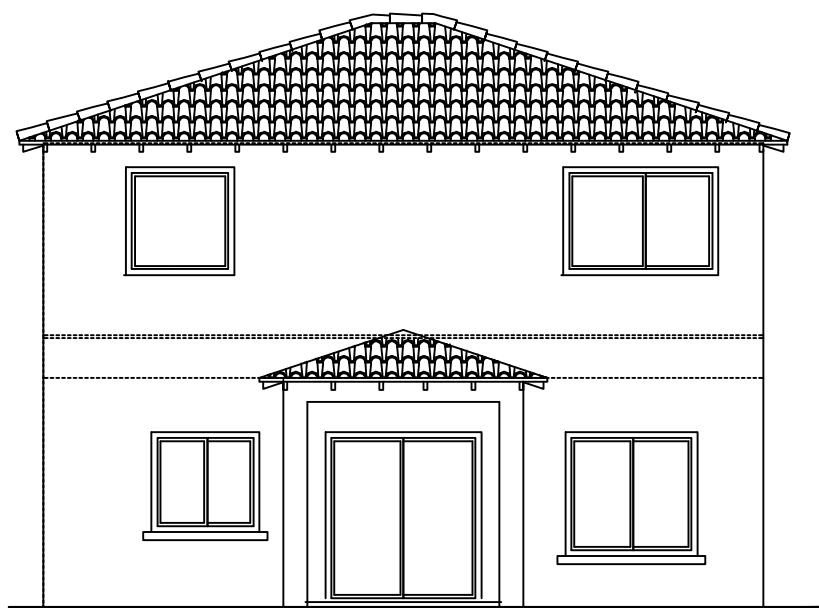

REAR ELEVATION

D' ELEVATION

SCALE: 1/8"=1'-0"

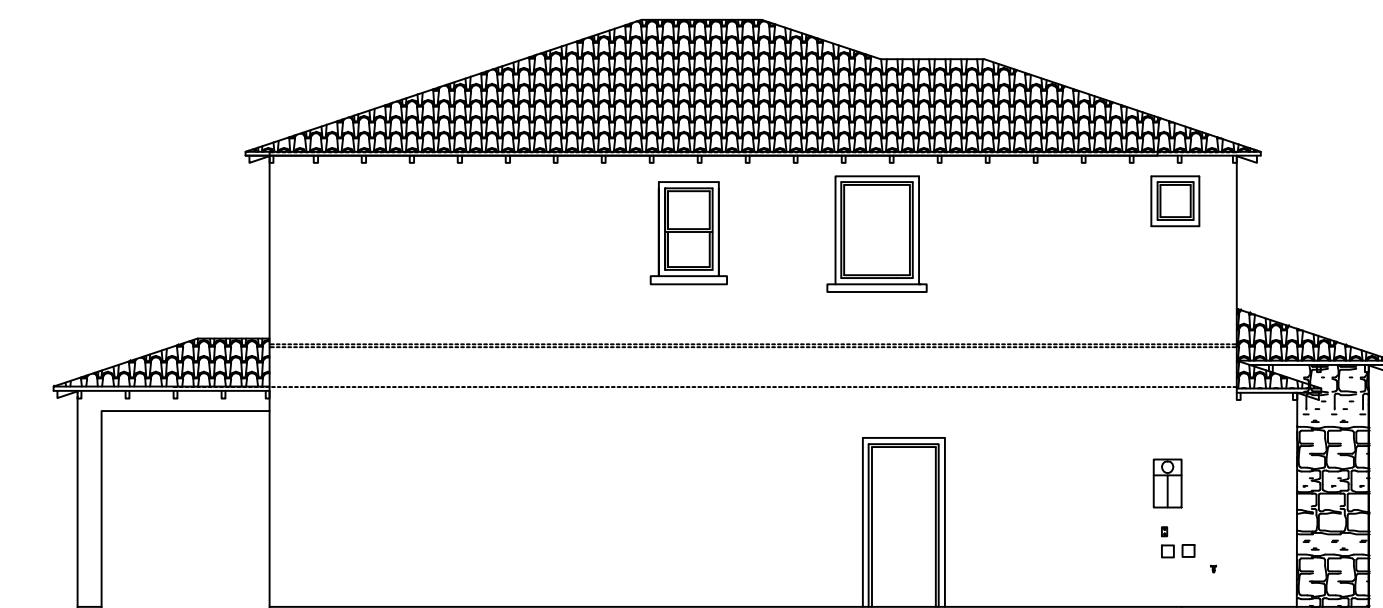


LEFT ELEVATION

D' ELEVATION

SCALE: 1/8"=1'-0"

PLAN FOUR ELEVATION "D"
30' Wide / 1,798 sq. ft. Plan

NEWMARK HOMES

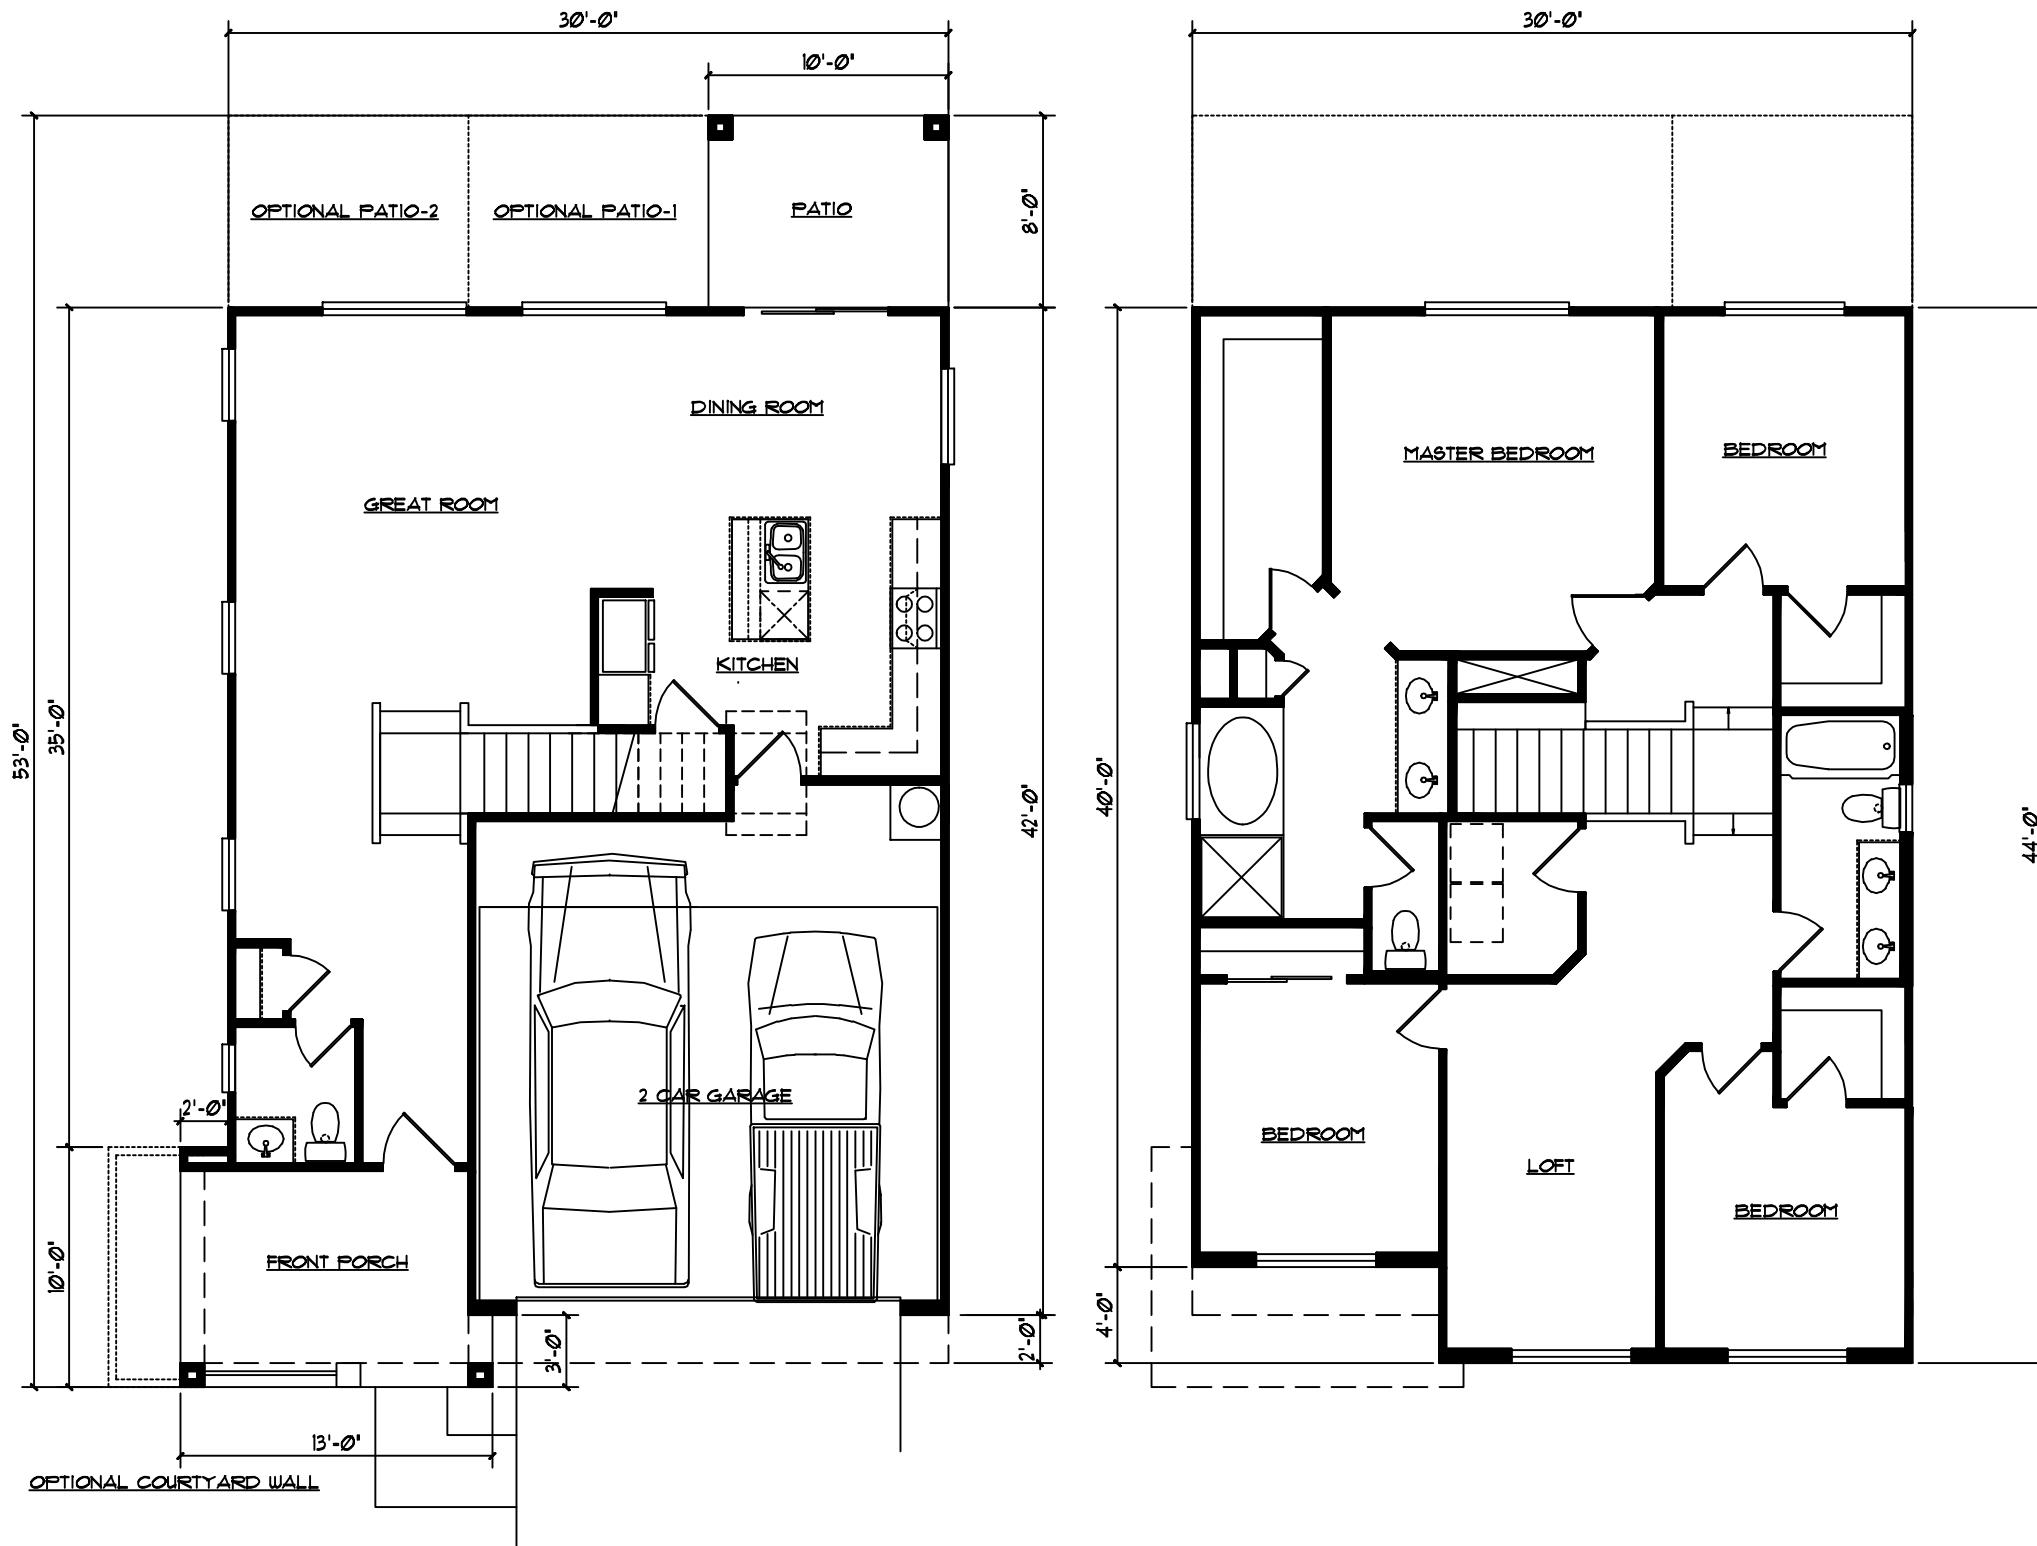


NEWMARK HOMES



FRONT ELEVATION

"A" ELEVATION

SCALE: 1/8=1'-0"

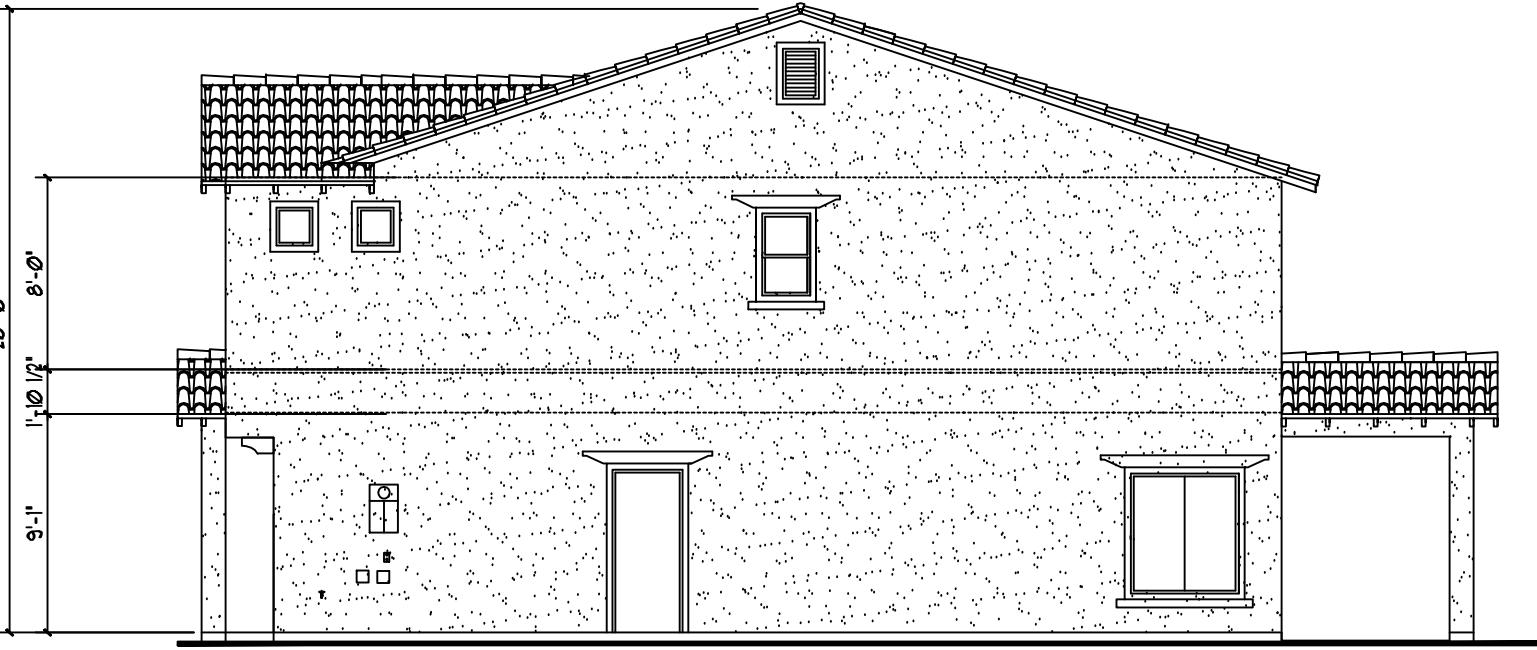

RIGHT ELEVATION

"A" ELEVATION

SCALE: 1/8=1'-0"



REAR ELEVATION

"A" ELEVATION

SCALE: 1/8=1'-0"



LEFT ELEVATION

"A" ELEVATION

SCALE: 1/8=1'-0"

PLAN FIVE ELEVATION "A"
30' Wide / 2,050 sq. ft. Plan

NEWMARK HOMES



FRONT ELEVATION

B¹ ELEVATION


SCALE: 1/8=1'-0"



REAR ELEVATION

B¹ ELEVATION

SCALE: 1/8=1'-0"

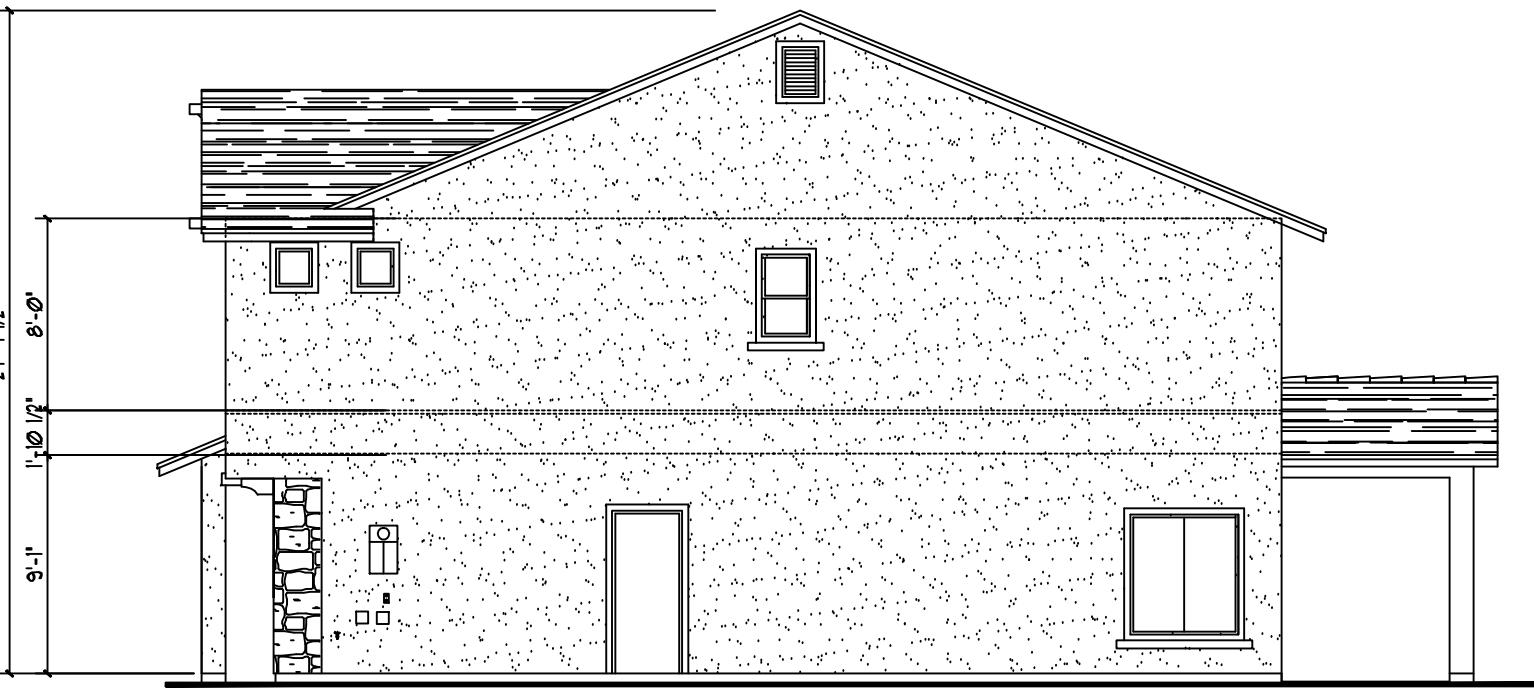

RIGHT ELEVATION

B¹ ELEVATION

SCALE: 1/8=1'-0"



LEFT ELEVATION

B¹ ELEVATION

SCALE: 1/8=1'-0"

PLAN FIVE ELEVATION "B"
30' Wide / 2,050 sq. ft. Plan


NEWMARK HOMES



FRONT ELEVATION

"C" ELEVATION

SCALE: 1/8"=1'-0"

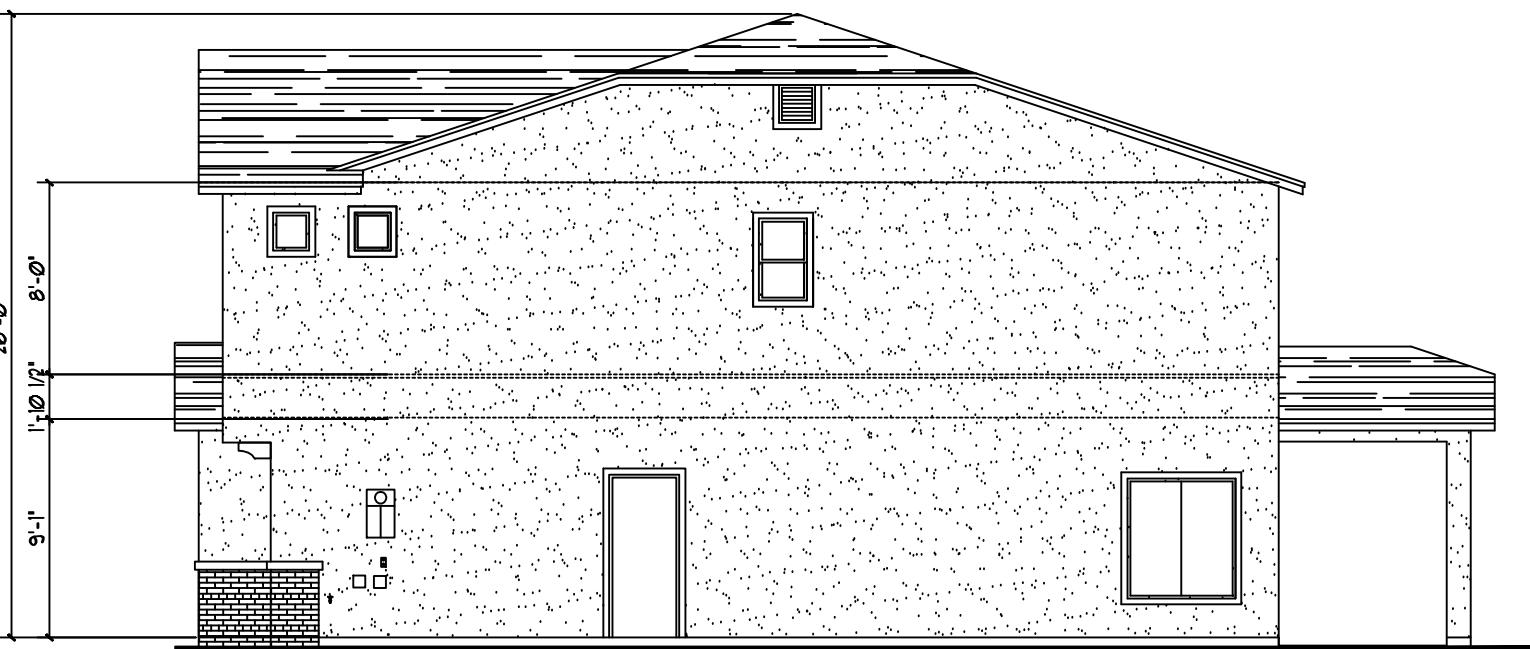

RIGHT ELEVATION

"C" ELEVATION


SCALE: 1/8"=1'-0"



REAR ELEVATION

"C" ELEVATION

SCALE: 1/8"=1'-0"

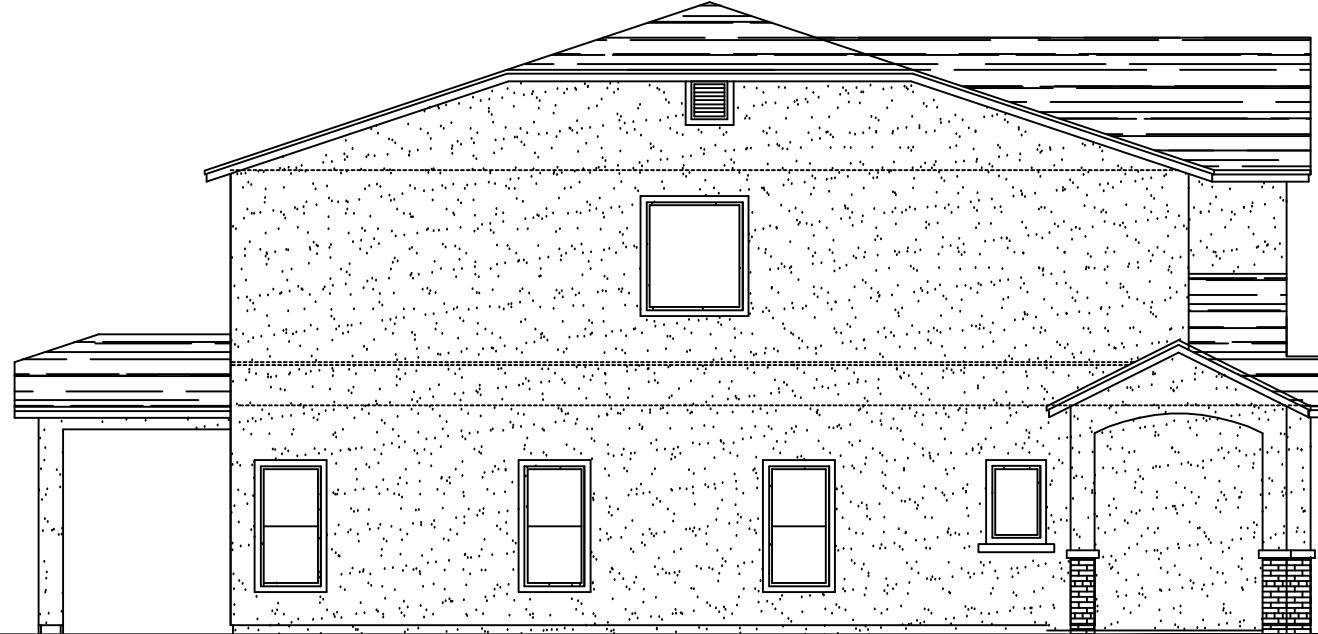

LEFT ELEVATION

"C" ELEVATION

SCALE: 1/8"=1'-0"

PLAN FIVE ELEVATION "C"
30' Wide / 2,050 sq. ft. Plan


NEWMARK HOMES



FRONT ELEVATION

D¹ ELEVATION

SCALE: 1/8"=1'-0"

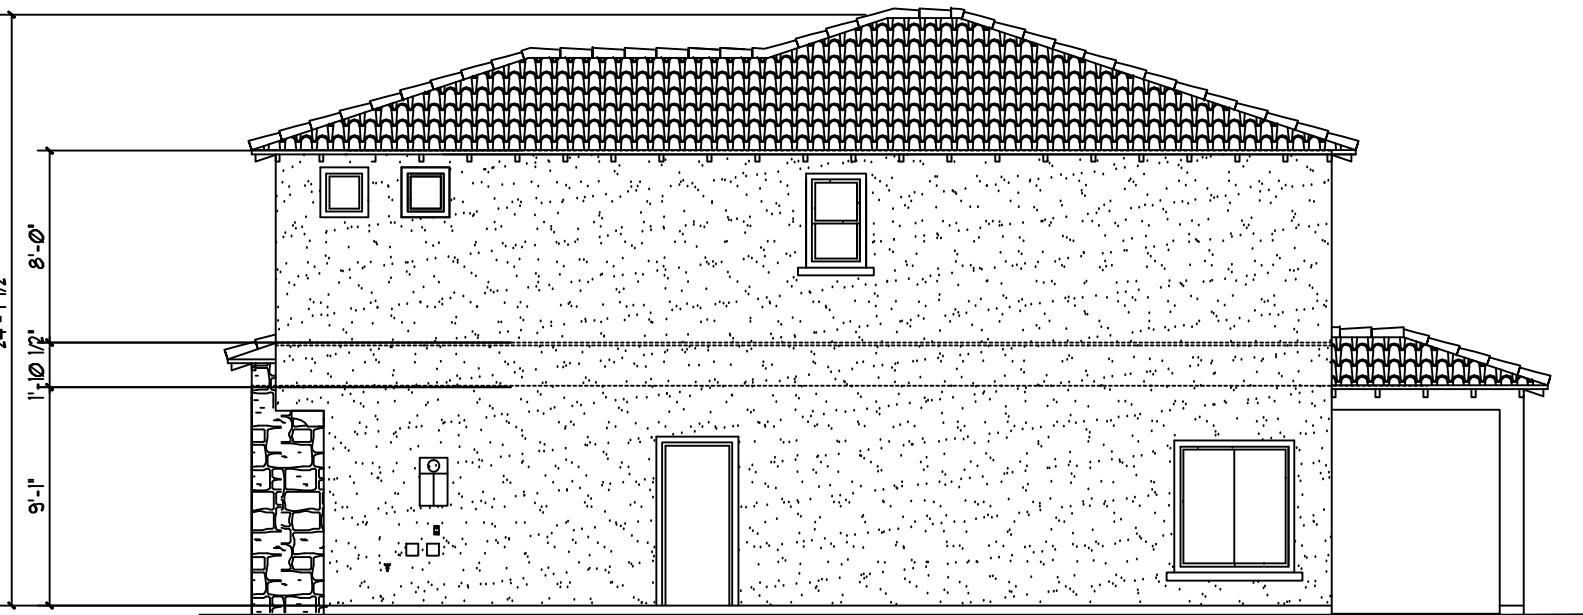

RIGHT ELEVATION

D¹ ELEVATION


SCALE: 1/8"=1'-0"



REAR ELEVATION

D¹ ELEVATION

SCALE: 1/8"=1'-0"

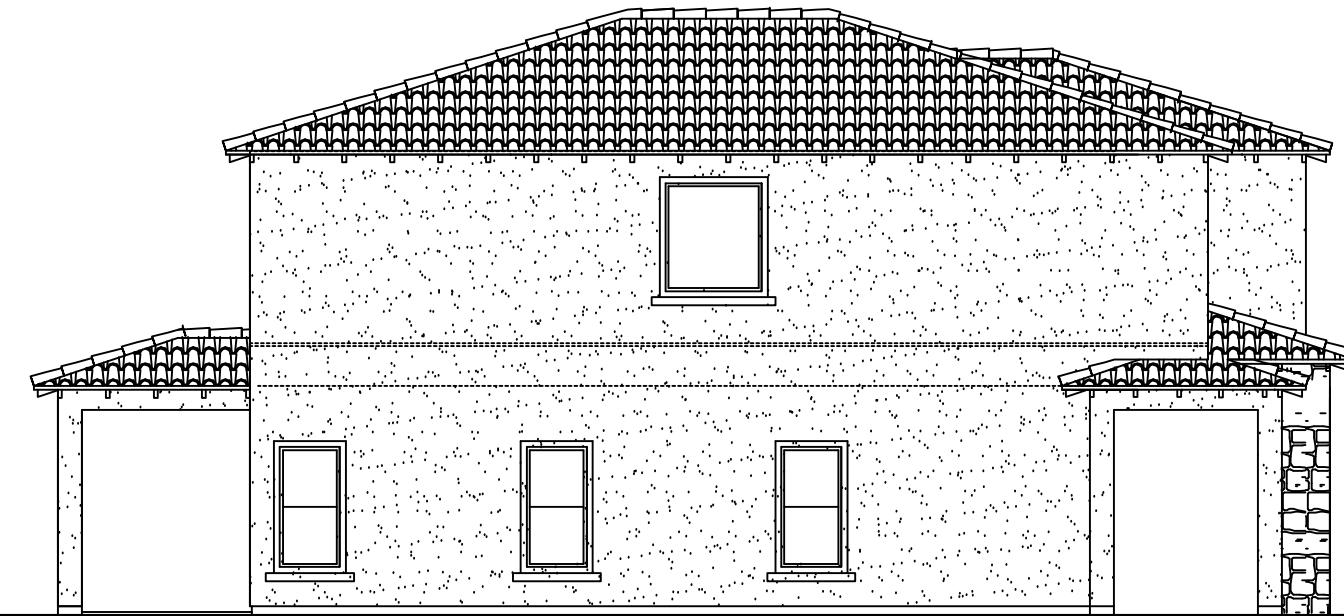

LEFT ELEVATION

D¹ ELEVATION

SCALE: 1/8"=1'-0"

PLAN FIVE ELEVATION "D"
30' Wide / 2,050 sq. ft. Plan

NEWMARK HOMES



PLAN TWO ELEVATION A
SCHEME A.2

PLAN FIVE ELEVATION C
SCHEME B.5

PLAN ONE ELEVATION C
SCHEME B.7

PLAN THREE ELEVATION D
SCHEME C.12

PLAN FOUR ELEVATION B
SCHEME B.8