

2434 E. MAIN ST.
MESA, AZ

FLOOR PLAN LEGEND

NAME

ROOM NAME SYMBOL

EXISTING WALL

NEW WALL

INTERIOR LIVABLE: 1,791 SF

EXT STORAGE: 22 SF


CARPORT: 470 SF

PATIO: 320 SF


TOTAL FOOTPRINT: 2,603 SF

NOTE:

1) NO CHANGE TO OVERALL SQUARE FOOTAGE OR FOOTPRINT.

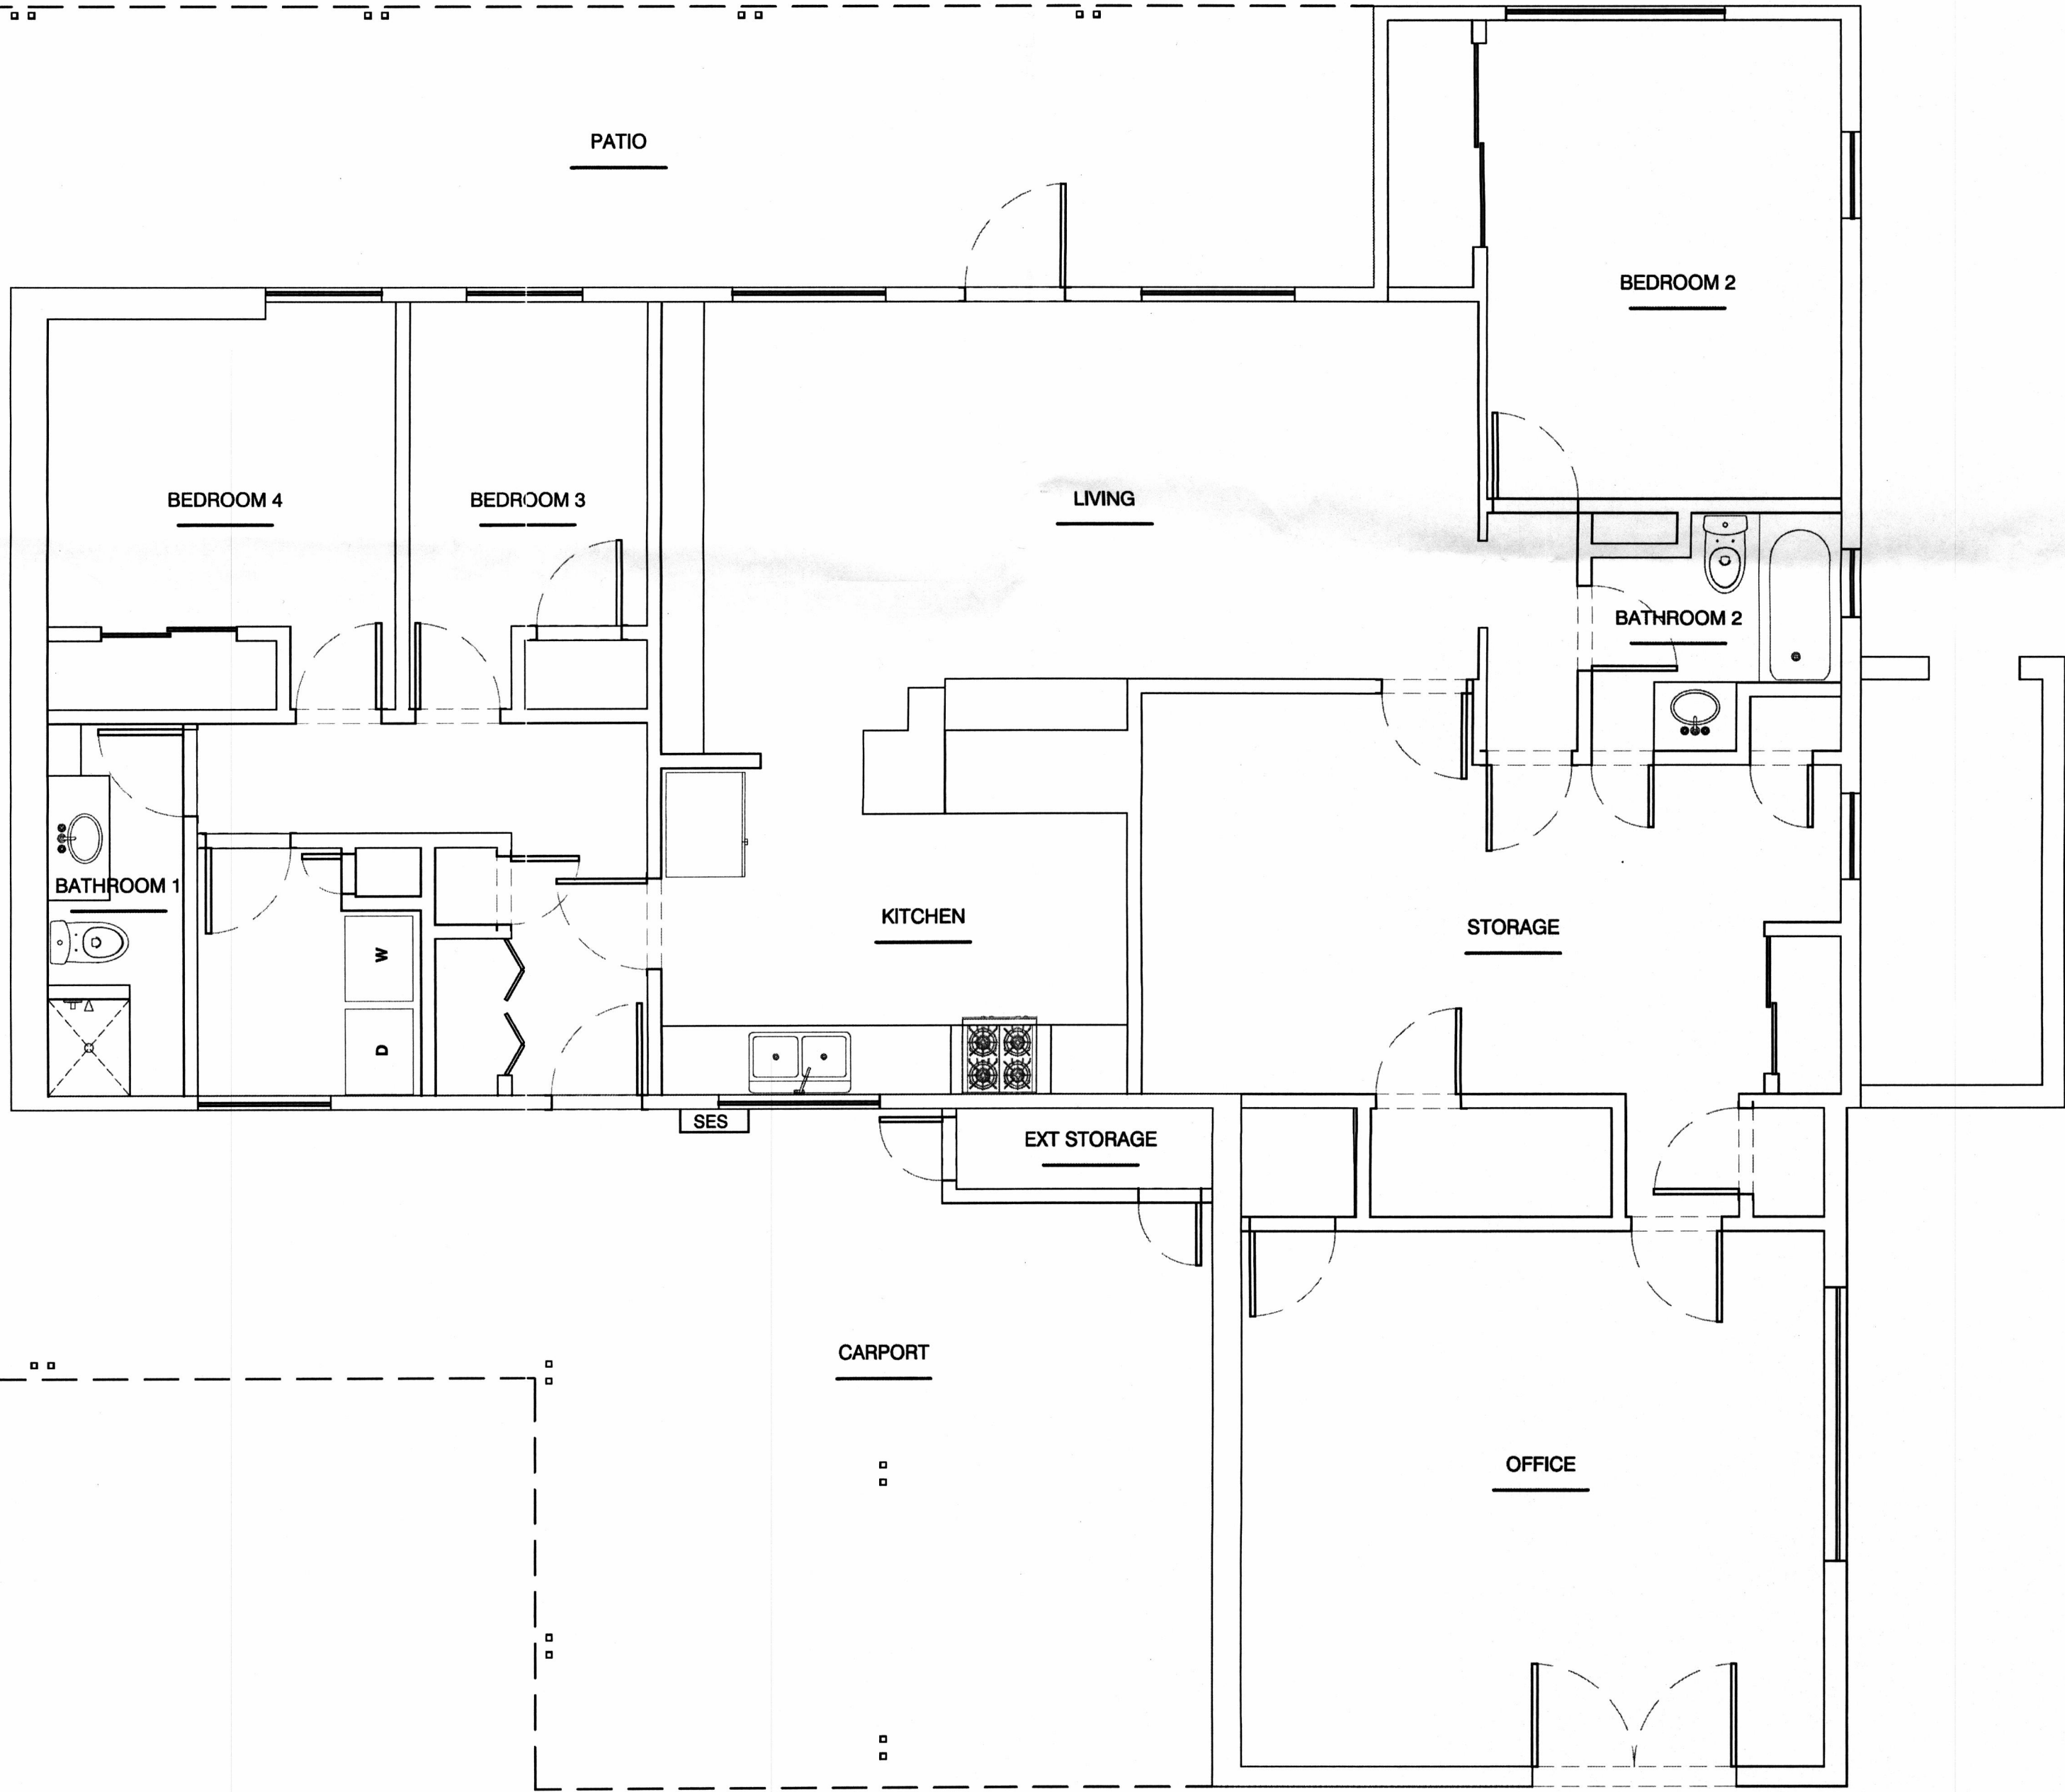

EXISTING FLOOR PLAN
SCALE: 1/4"=1'-0"

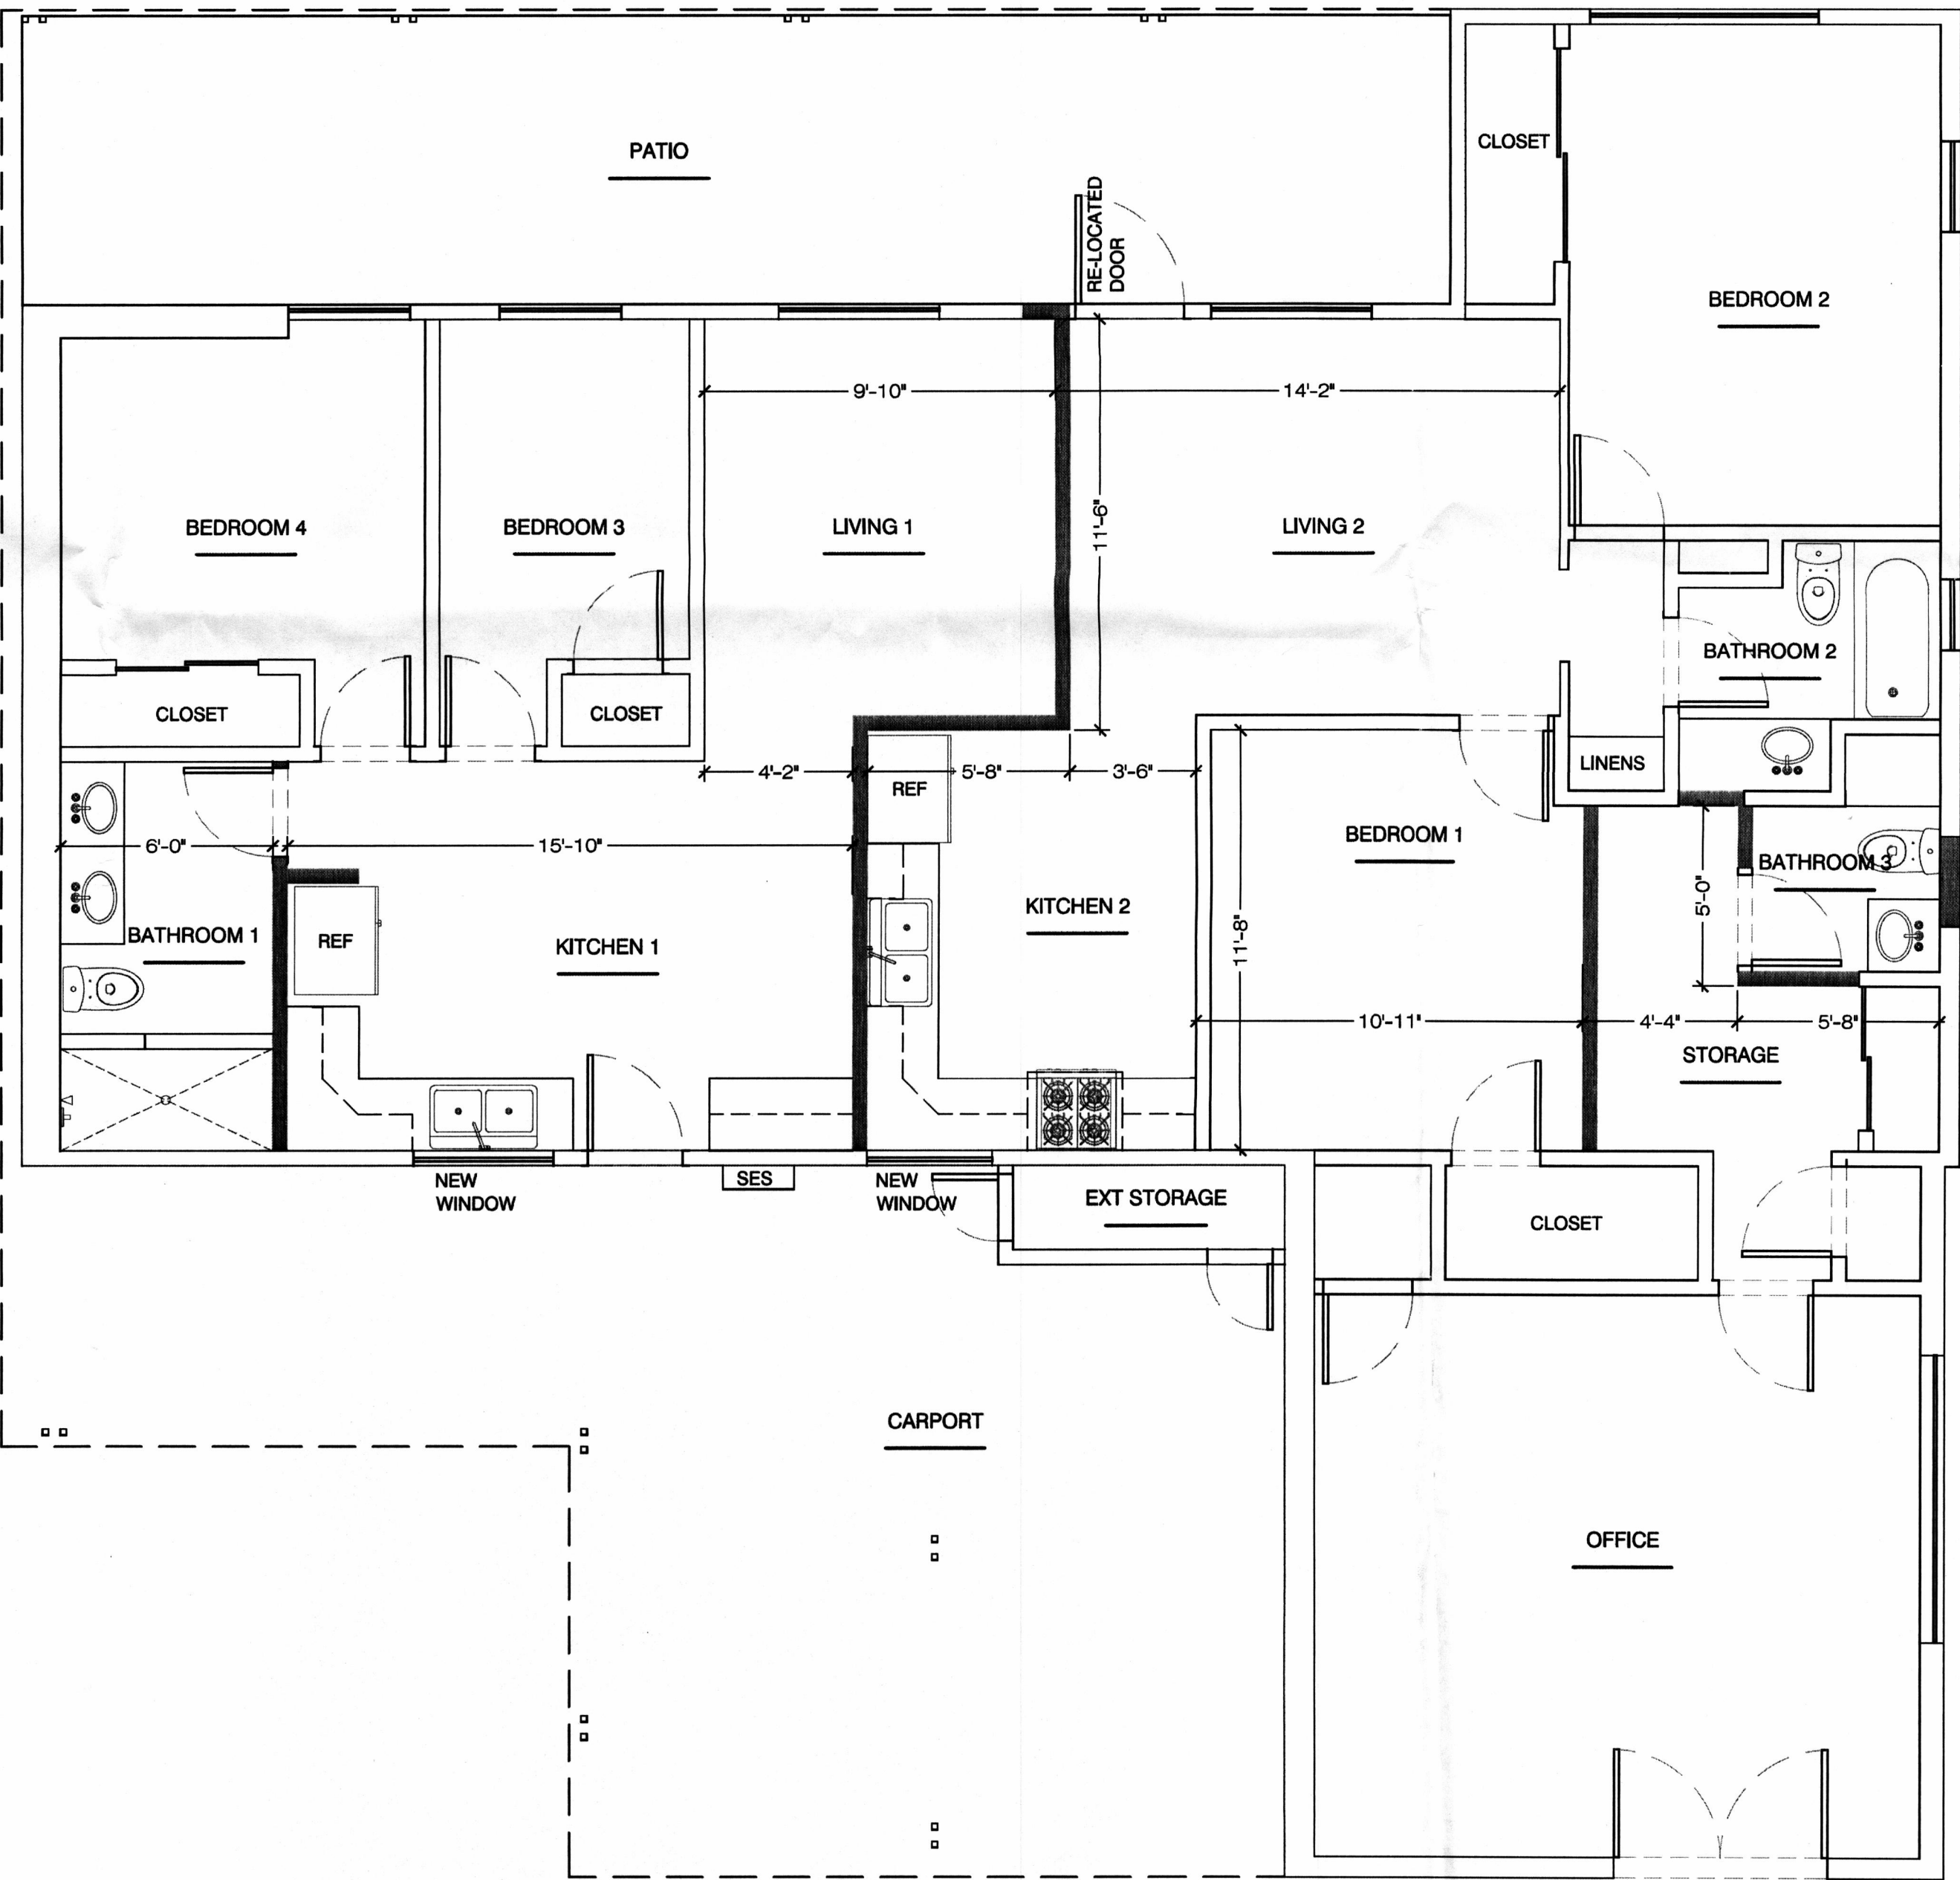

NEW FLOOR PLAN
SCALE: 1/4"=1'-0"

issued	rev	date

FLOOR PLAN

Drawing Title
MI
Drawn By
AS NOTED
Scale

A200

Drawing No.