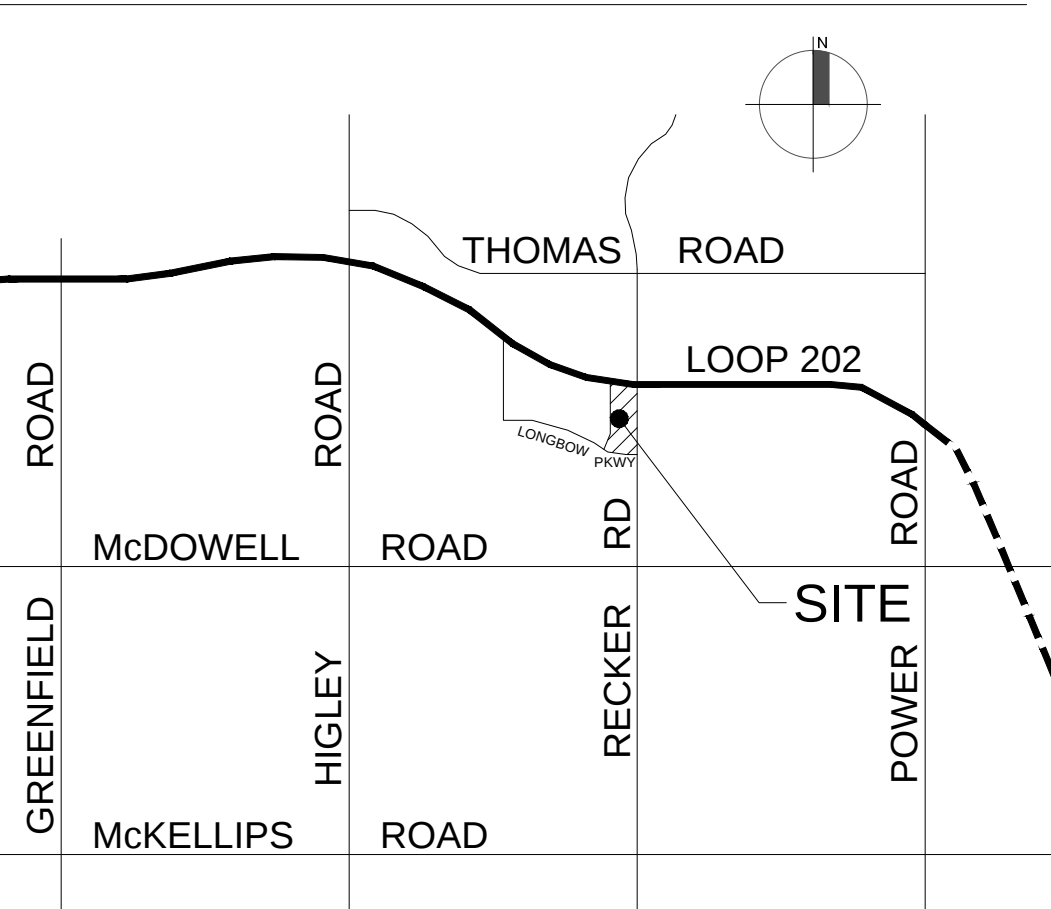


VICINITY MAP

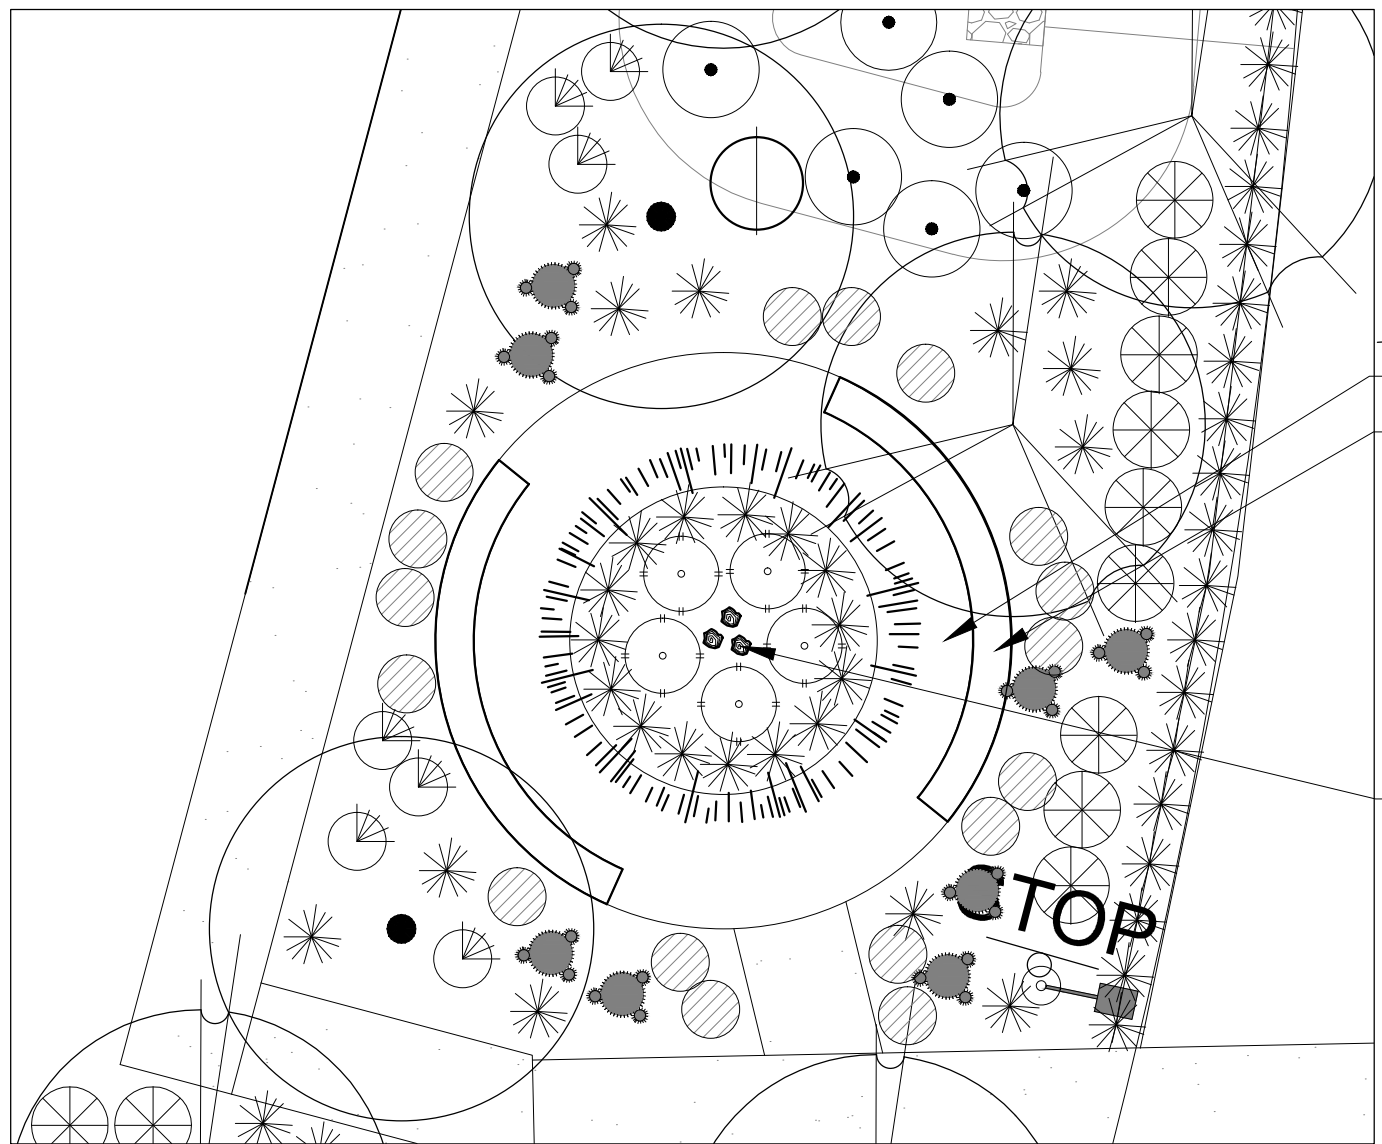


PROJECT TEAM

Developer
Kitchell Development
1707 E. Highland
Phoenix, Arizona 85016
Contact: Brad Anderson
Ph: (602) 264-4411

Architect
Butler Design Group
5017 E. Washington St. Ste 107
Phoenix, Arizona 85034
Contact: Rick Butler
Ph: (602) 957-1800


Landscape Architect
Laskin and Associates, Inc
67 East Weldon Ave. Suite #230
Phoenix, Arizona 85018
Contact: Hardy A. Laskin
Ph: (602) 840 - 7771
Hardy@Laskindesign.com



FEATURE ELEMENT PEOPLE PLACE ENLARGEMENT
SCALE: 1" = 10'-0"

LANDSCAPE DATA:

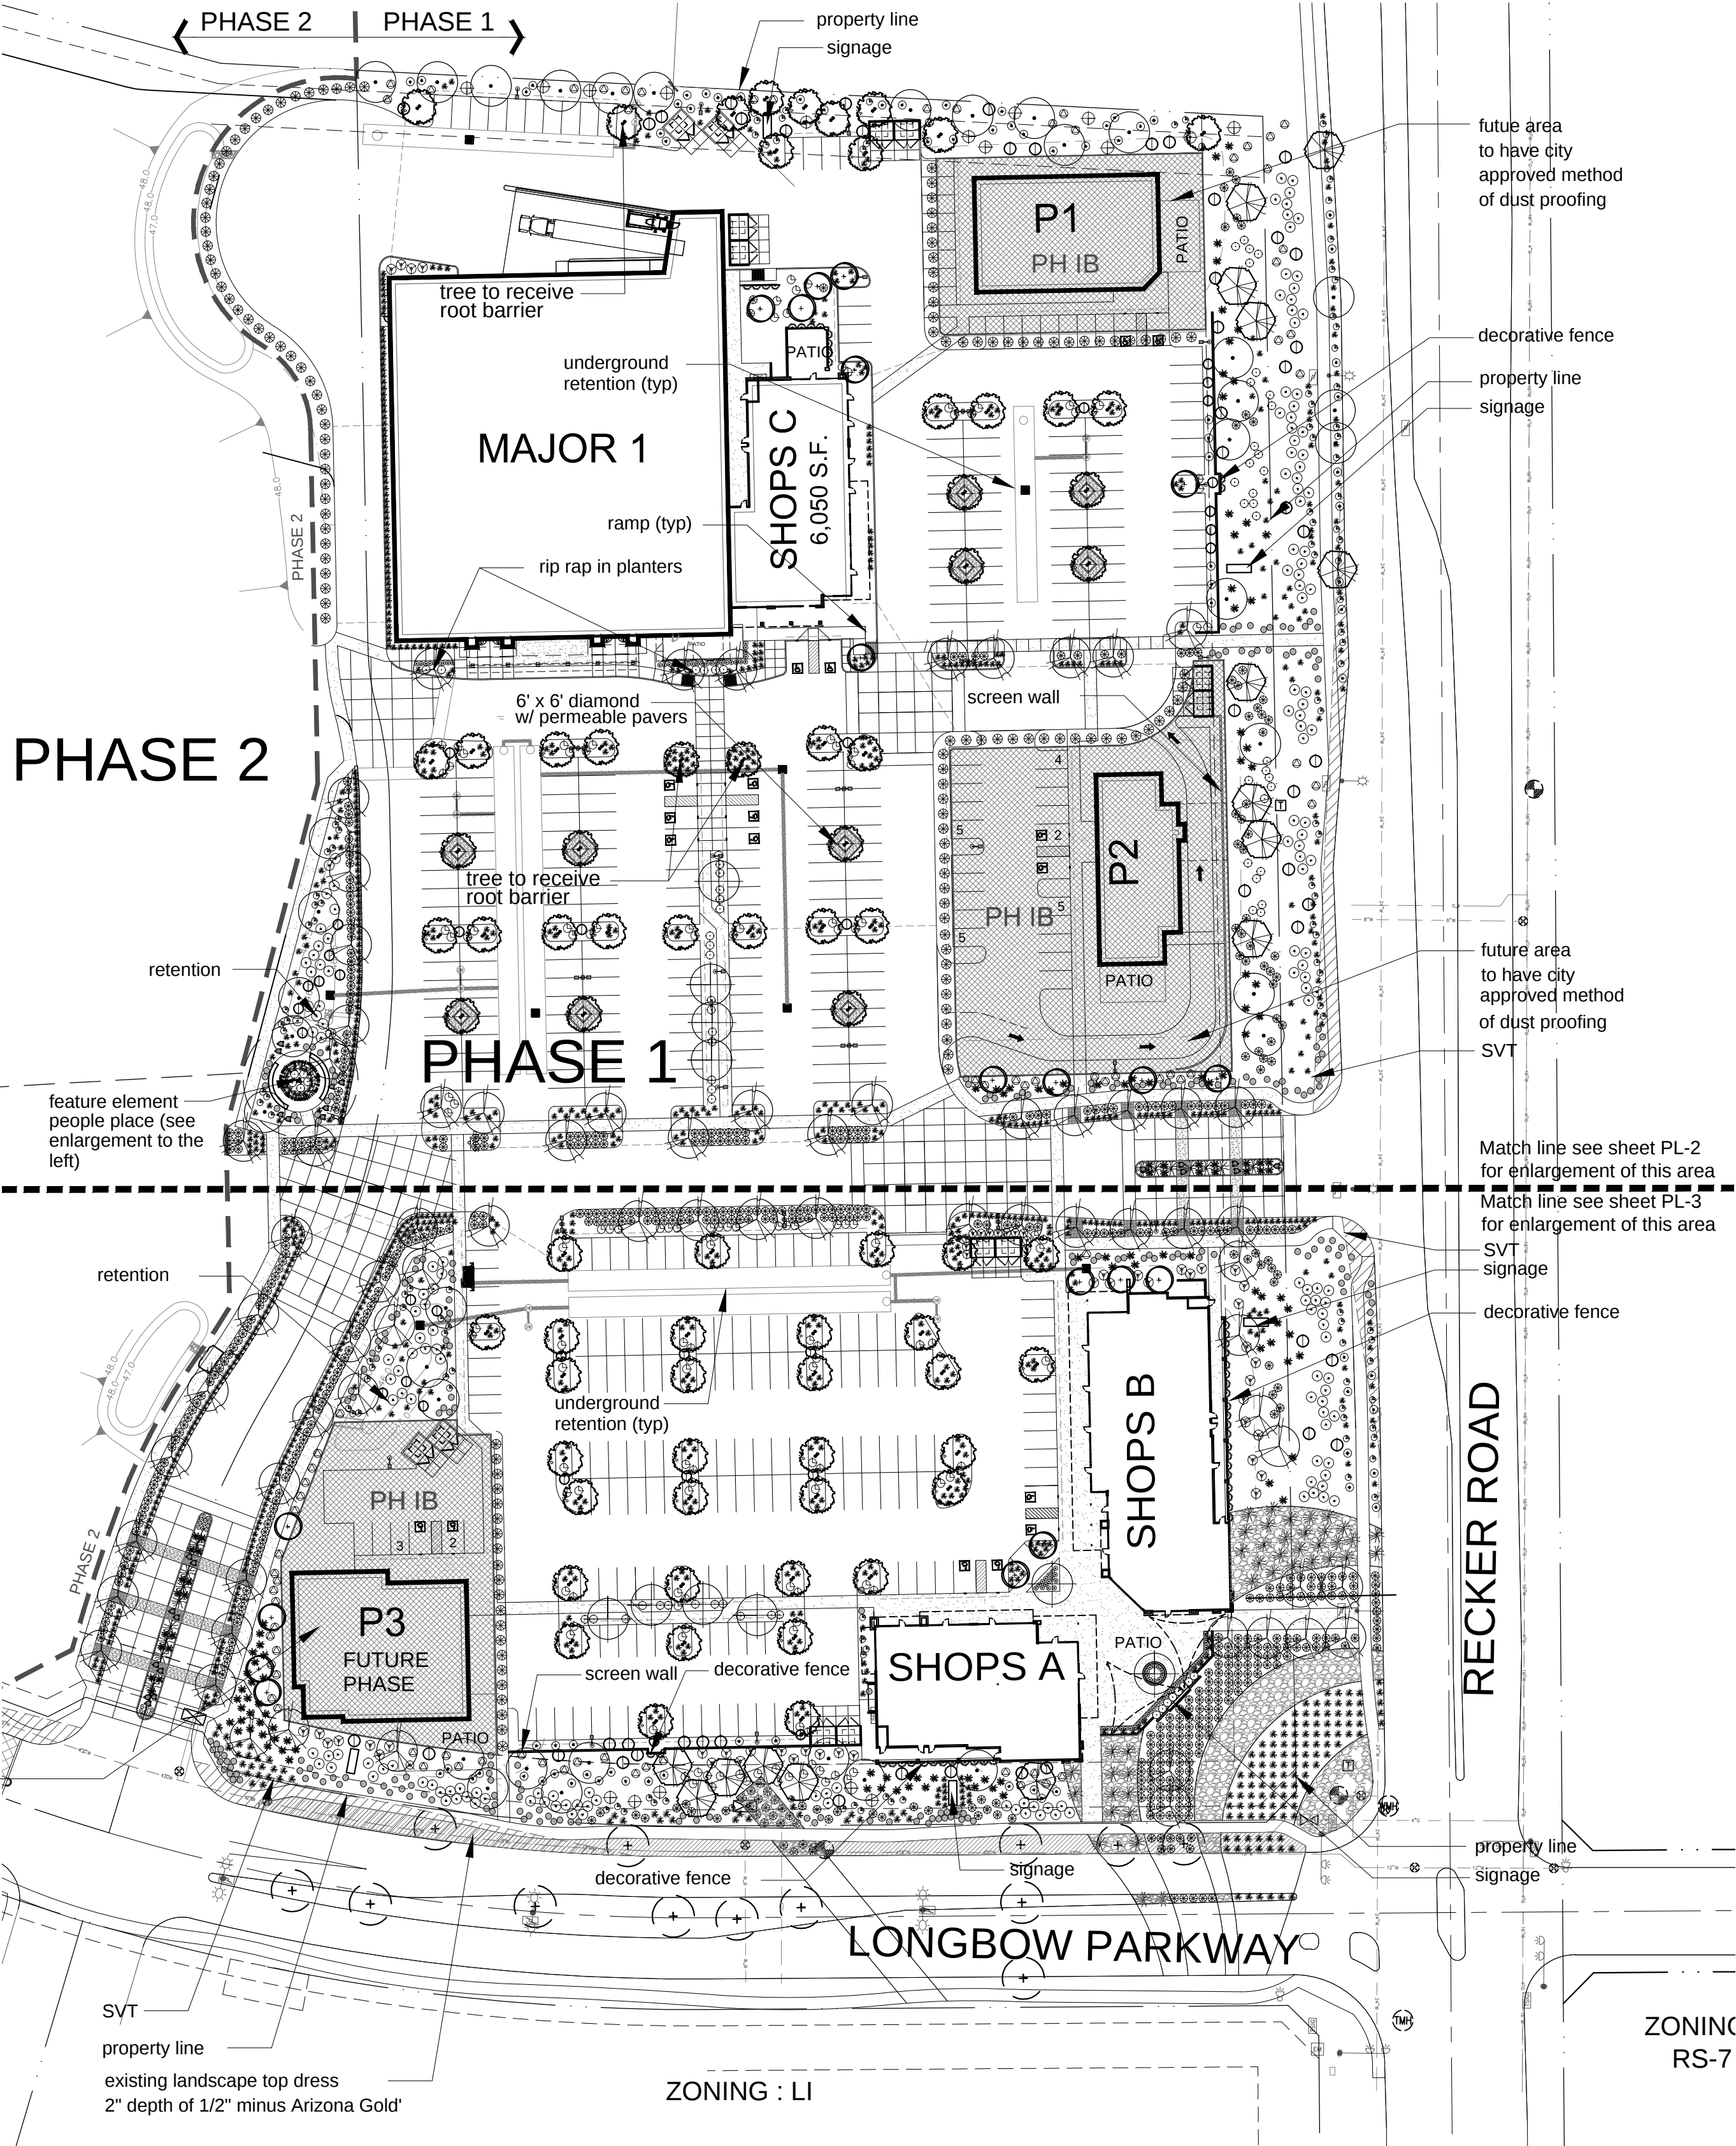LANDSCAPE AREA PHASE 1
109, 487 S.F. - 25.1%



LANDSCAPE LEGEND

ALL TREES TO MEET OR EXCEED A.N.A. SPECIFICATIONS
(U.O.N. - UNLESS OTHERWISE NOTED) All tree caliper required at time of planting
to meet A.N.A Specifications

TREES	SIZE	QTY
Chilopsis linearis 'Art' Seedless Desert Willow	24" Box Multi-Trunk	73
Parkinsonia AZT Hybrid Palo Brea AZT Palo Brea	36" Box Standard	72
Parkinsonia hybrid " Desert Museum" Desert Museum Palo Verde	36" Box Standard	10
Prosopis velutina "Hybrid" Hybrid Thornless Mesquite	24" Box Multi-Trunk	37
Caesalpinia mexicana Mexican Bird of Paradise	36" Box Multi-Trunk	20
Carnegiea gigantea Saguaro	8' Spear No holes, No scars	24
Fouquieria splendens Ocotillo	8' Tall - 10 Cane Minimum	55
Olneya tesota Ironwood	66" Box Specimen Multi-Trunk	1
Parkinsonia floridum Blue Palo Verde	36" Box Multi-Trunk	15
Existing Tree to remain and be protected		


SHRUBS / ACCENTS / VINES	SIZE	QTY
Dasyliiron wheeleri Desert Spoon	5 Gallon	741
Dodonaea viscosa Green Hopseed Bush	5 Gallon	54
Hesperaloe parviflora "Perba" Brake Light Red Yucca	5 Gallon	1,150
Leucophyllum frutescens 'Compacta' Compact Texas Sage	5 Gallon	146
Dasyliiron quadrangulum Toothless Desert Spoon	5 Gallon	77
Echinocactus grusonii Golden Barrel Cactus	12" Diameter Matching	24
Agave murpheyi Murphy's Agave	5 Gallon	133
Caesalpinia pulcherrima Red Bird of Paradise	5 Gallon	84
Senna nemophila Desert Senna	5 Gallon	78
Calliandra californica Baja Red Fairy Duster	5 Gallon	77
Larrea tridentata Creosote Bush	5 Gallon	17
Psilotrophe cooperi Paper Flower	1 Gallon	125
Callistemon viminalis " Little John" Little John Bottlebrush	5 Gallon	91
Acacia redolens "Desert Carpet" tm Desert Carpet tm Acacia	1 Gallon	179
Lantana montevidensis Trailing Lantana "Purple & Gold mound"	5 Gallon	229
Bougainvillea 'Barbara Karst' Staked Bougainvillea 'espalier to screen'	5 Gallon	49
Decomposed Granite-1/2" Screened Arizona Gold 2" min thickness in all landscape areas Submit samples to Landscape Architect		
Rip-Rap 3" - 6" Express Carmal 2" min thickness in all landscape areas Submit samples to Landscape Architect		
Existing Frontage landscape To Remain and Be Protected		



09-21-2016
08-19-16
15069-ST18



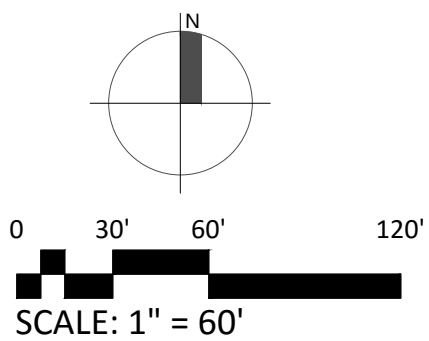PRELIMINARY LANDSCAPE SITE PLAN





LASKIN & ASSOCIATES, INC.
LANDSCAPE ARCHITECTS
67 E. Weldon Ave.
Suite 230
Phoenix, Arizona 85012
p (602) 840-7771
f (602) 840-8021
www.laskindesign.com
















Butler Design Group, Inc
architects & planners

LANDSCAPE LEGEND

  ALL TREES TO MEET OR EXCEED A.N.A. SPECIFICATIONS
(U.O.N. - UNLESS OTHERWISE NOTED) All tree caliper required at time of planting
to meet A.N.A. Specifications

TREES	SIZE
 Chilopsis linearis 'Art' Seedless Desert Willow	24" Box Multi-Trunk
 Parkinsonia AZT Hybrid Palo Brea AZT Palo Brea	36" Box Standard
 Parkinsonia hybrid "Desert Museum" Desert Museum Palo Verde	36" Box Standard
 Prosopis velutina "Hybrid" Hybrid Thornless Mesquite	24" Box Multi-Trunk
 Caesalpinia mexicana Mexican Bird of Paradise	36" Box Multi-Trunk
 Carnegiea gigantea Saguaro	8" Spear No holes, No scars
 Fouquieria splendens Ocotillo	8' Tall - 10 Cane Minimum
 Olneya tesota Ironwood	66" Box Specimen Multi-Trunk
 Parkinsonia floridum Blue Palo Verde	36" Box Multi-Trunk
 Existing Tree to remain and be protected	

           SHRUBS / ACCENTS / VINES	SIZE
 Dasylirion wheeleri Desert Spoon	5 Gallon
 Dodonaea viscosa Green Hopseed Bush	5 Gallon
 Hesperaloe parviflora "Perba" Brake Light Red Yucca	5 Gallon
 Leucophyllum frutescens 'Compacta' Compact Texas Sage	5 Gallon
 Dasylirion quadrangulatum Toothless Desert Spoon	5 Gallon
 Echinocactus grusonii Golden Barrel Cactus	12" Diameter Matching
 Agave murpheyi Murphy's Agave	5 Gallon
 Caesalpinia pulcherrima Red Bird of Paradise	5 Gallon
 Senna nemophila Desert Senna	5 Gallon
 Calliandra californica Baja Red Fairy Duster	5 Gallon
 Larrea tridentata Creosote Bush	5 Gallon
 Psilotrophe cooperi Paper Flower	1 Gallon
 Callistemon viminalis "Little John" Little John Bottlebrush	5 Gallon
 Acacia redolens 'Desert Carpet' tm Desert Carpet tm Acacia	1 Gallon
 Lantana montevidensis Trailing Lantana 'Purple & Gold mound'	5 Gallon
 Bougainvillea 'Barbara Karst' Staked Bougainvillea 'espallier to screen'	5 Gallon
 Decomposed Granite-1/2" Screened Arizona Gold 2" min thickness in all landscape areas Submit samples to Landscape Architect	
 Rip-Rap 3" - 6" Express Carmal 2" min thickness in all landscape areas Submit samples to Landscape Architect	
 Existing Frontage landscape To Remain and Be Protected	

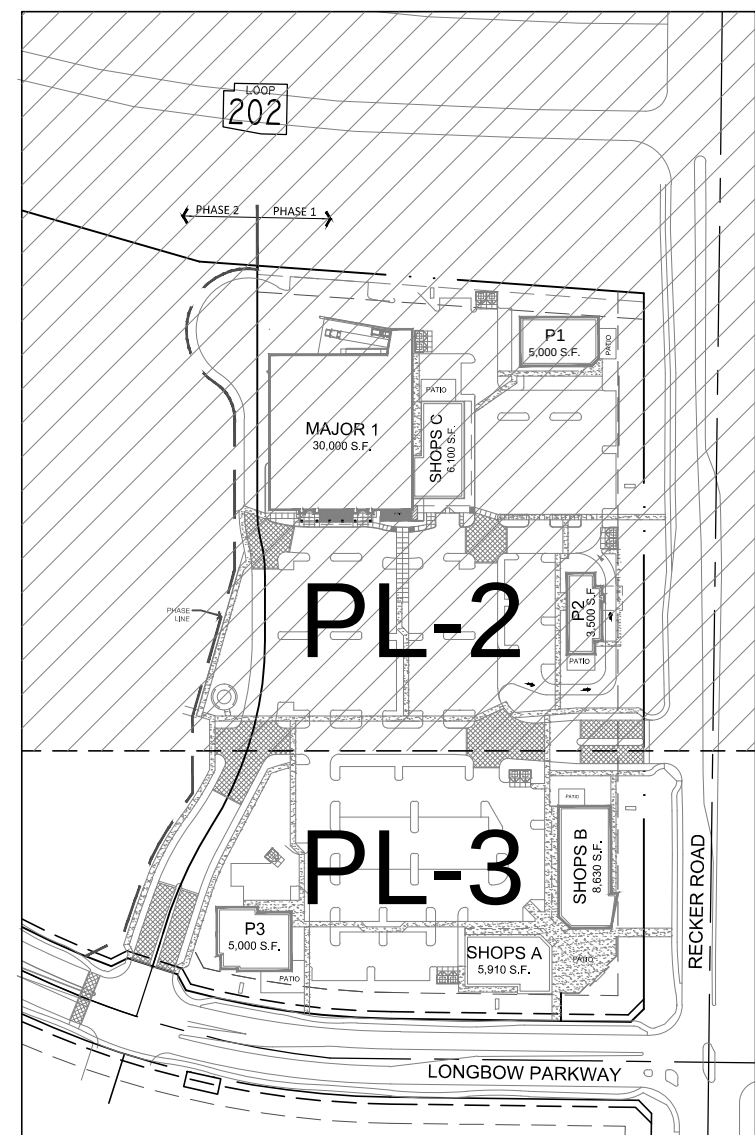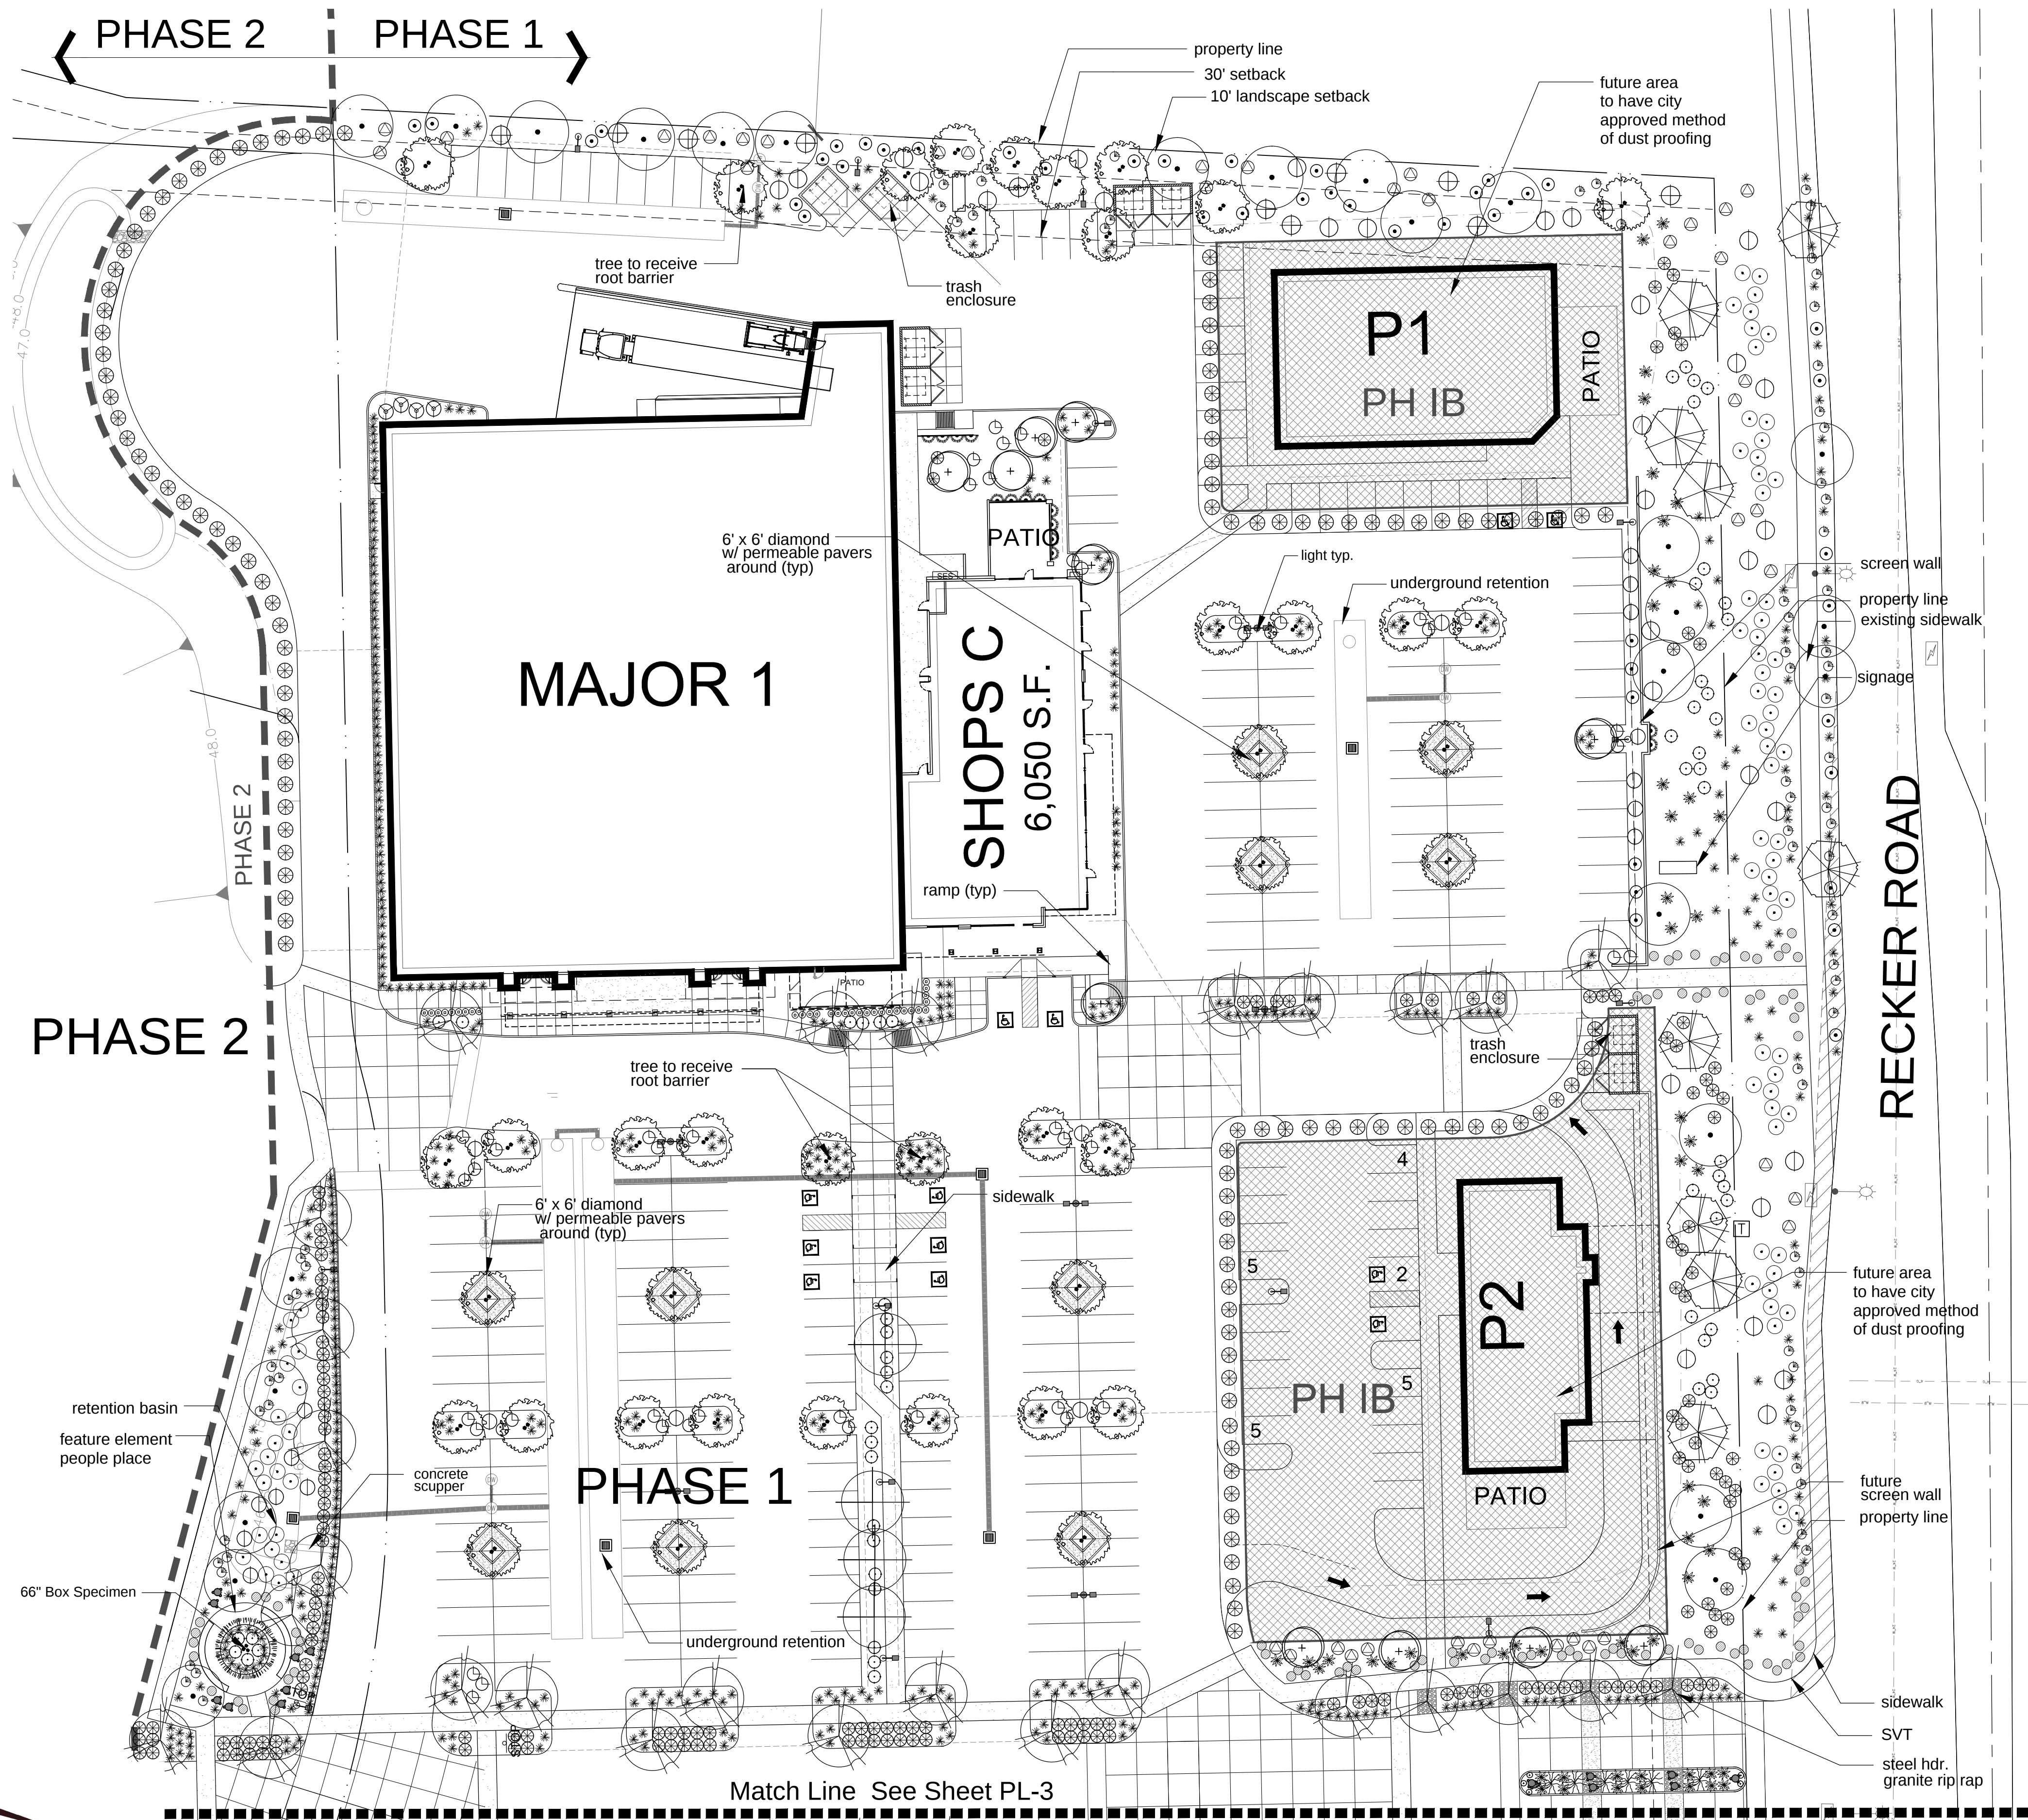


KEY PLAN
N.T.S.



09-21-2016
08-19-16
15069-ST18

LONGBOW
MARKETPLACE
Longbow Parkway & Recker Road
Mesa, Arizona

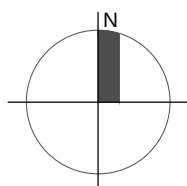PRELIMINARY LANDSCAPE PLAN



0 15' 30' 60'
SCALE: 1" = 30'



LASKIN & ASSOCIATES, INC.
LANDSCAPE ARCHITECTS
67 E. Weldon Ave.
Suite 230
Phoenix, Arizona 85012
p (602) 840-7771
f (602) 840-8021
www.laskindesign.com



Butler Design Group, Inc.
architects & planners



LASKIN & ASSOCIATES, INC.
LANDSCAPE ARCHITECTS

67 E. Weldon Ave.
Suite 230
Phoenix, Arizona 85012
p (602) 840-7771
f (602) 840-8021
www.laskindesign.com