


Power Road

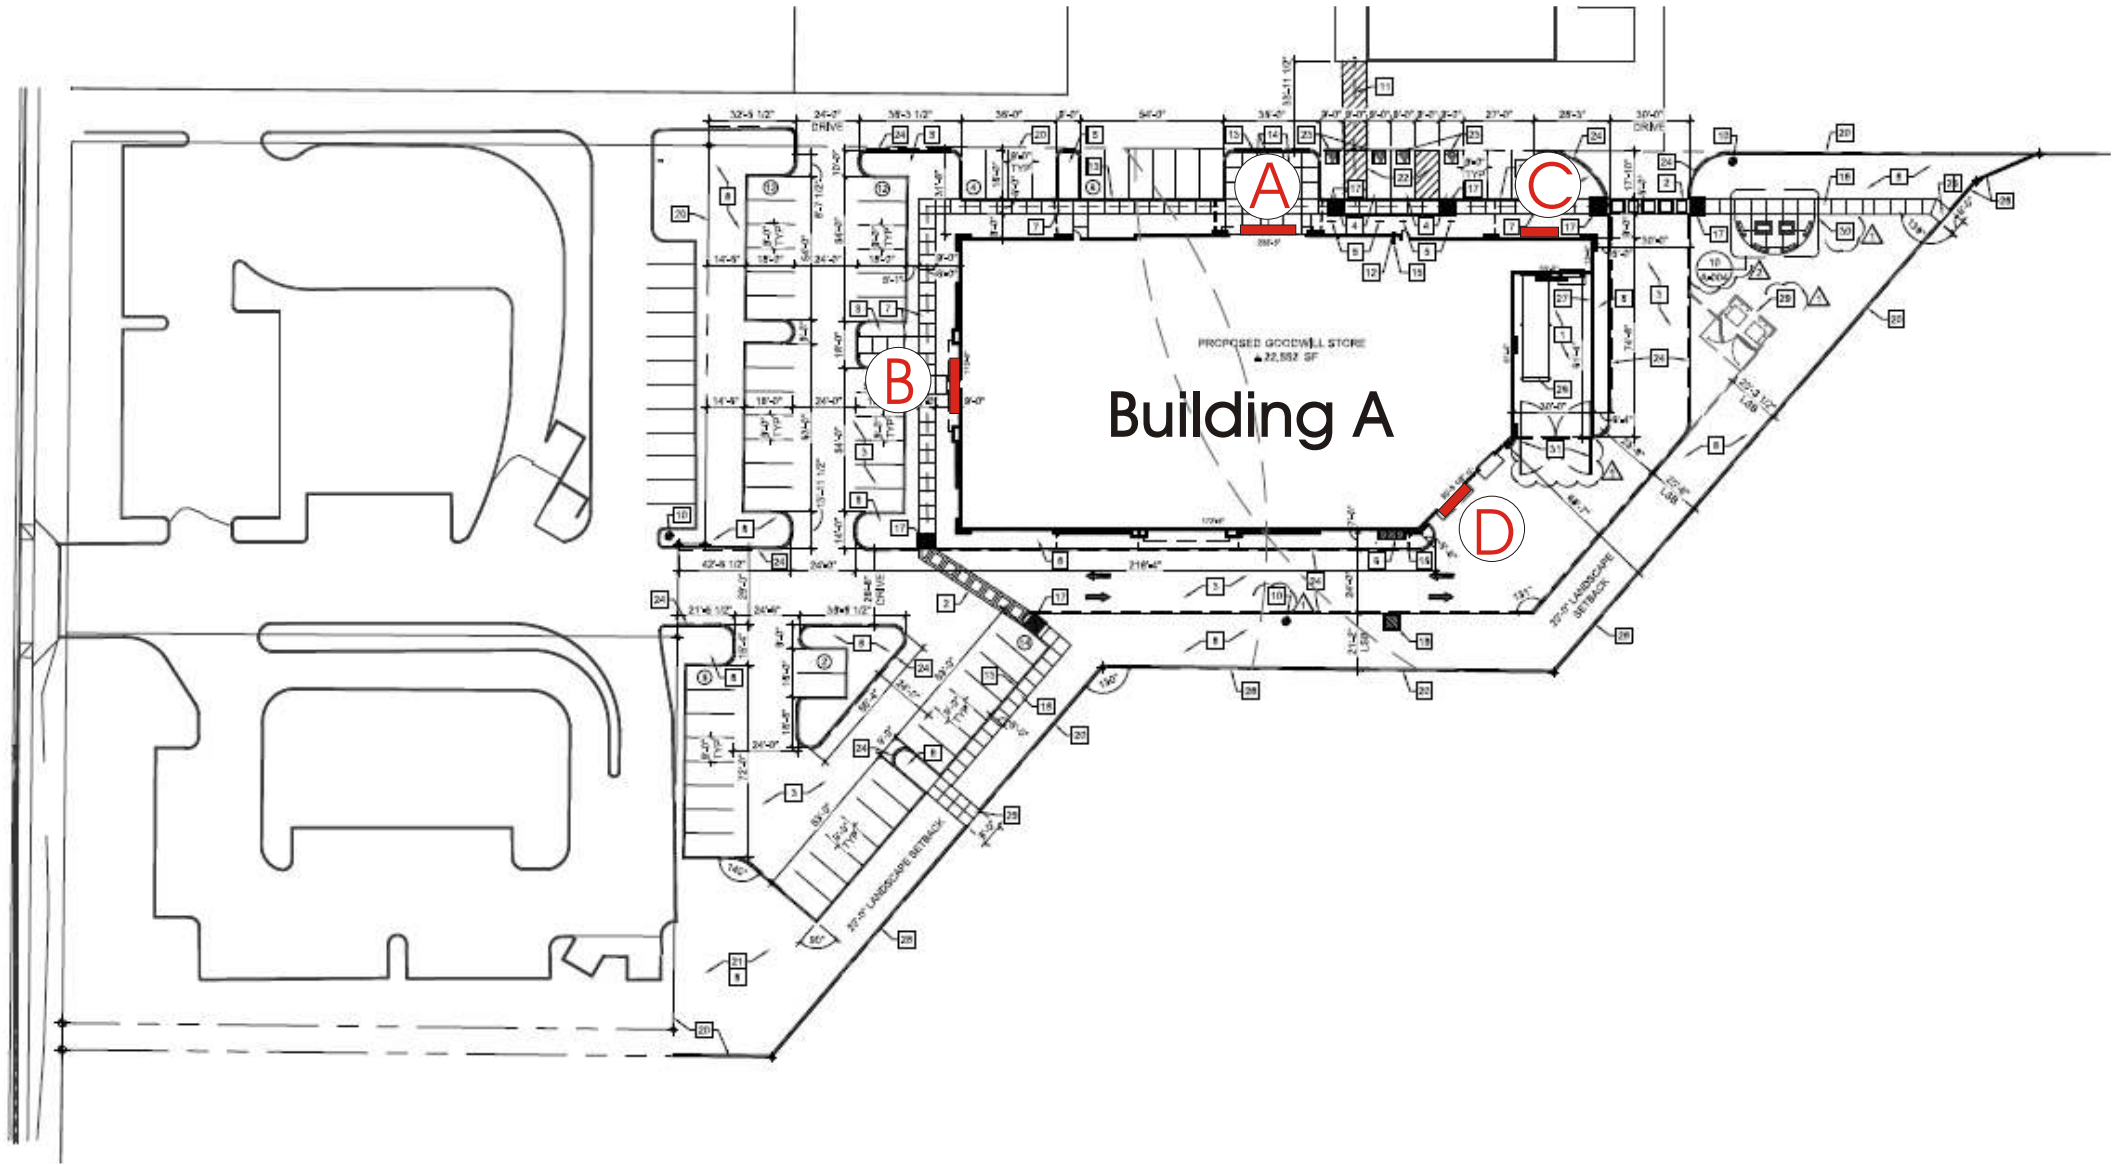

**EQUITY  
SIGN GROUP**

FULL SERVICE - DESIGN, MANUFACTURE, INSTALL

CLIENT Goodwill

ADDRESS Power & McDowell

CLIENT APPROVAL

X

SCALE \_\_\_\_\_

DESIGNER SS SALESPERSON Rob Frazier

DATE 10-11-16


DRAWING NUMBER Goodwill -10-11-16

THIS ORIGINAL UNPUBLISHED DRAWING IS SUBMITTED FOR  
YOUR PERSONAL USE IN CONNECTION WITH A PROJECT  
BEING PLANNED FOR YOU BY EQUITY SIGN GROUP.  
IT IS NOT TO BE REPRODUCED, COPIED OR EXHIBITED IN ANY  
FASHION WITHOUT WRITTEN PERMISSION OF EQUITY SIGN GROUP.  
COMPUTER PRINTED COLOR GRAPHICS SHOWN ON DRAWING MAY  
VARY FROM ACTUAL COLOR SELECTIONS DUE TO PRINTING  
CHARACTERISTICS. PHOTO ILLUSTRATIONS ARE ARTIST'S CONCEPT ONLY  
AND MAY NOT REPRESENT ACTUAL INSTALLATION.

Fabricate and install one set of lighted letters and logo.

To be Halo-lit, aluminum reverse channel letters.  
Letter finish to be horizontal brushed.  
Letter depth to be 5"  
Letters pegged off wall 2".  
Illumination to be white LED's.

Backlit with white LED's. (Double normal amount)

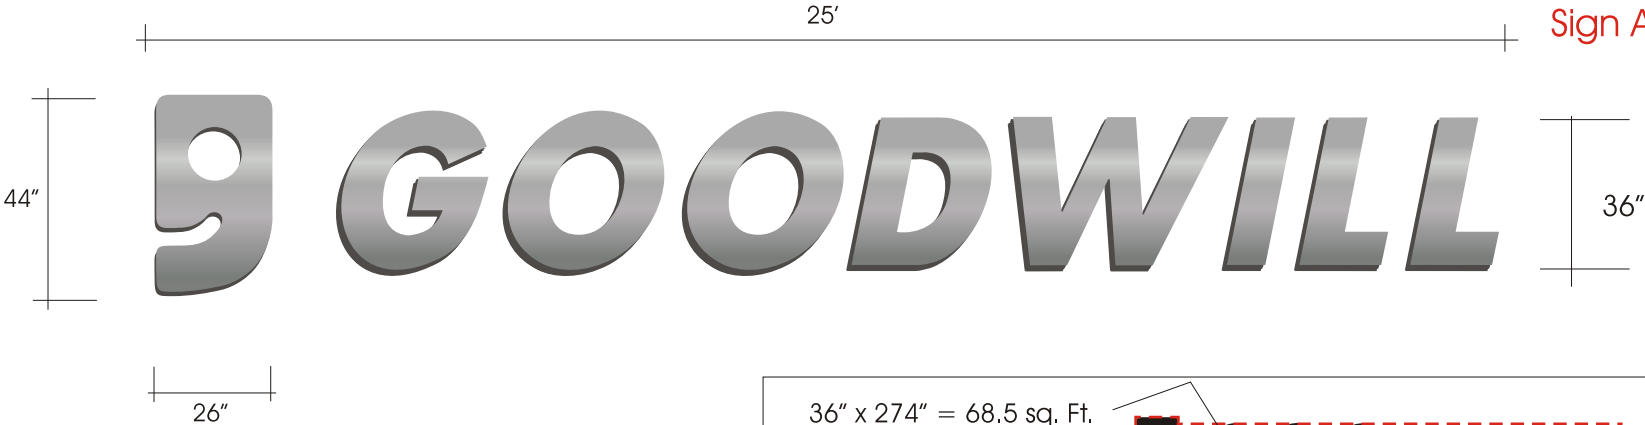

Approx 238'-8"

NORTH



**EQUITY  
SIGN GROUP**  
FULL SERVICE - DESIGN, MANUFACTURE, INSTALL

CLIENT Goodwill  
ADDRESS Power & McDowell  
CLIENT APPROVAL  
X


SCALE \_\_\_\_\_  
DESIGNER SS SALESPERSON Rob Frazier  
DATE 10-11-16  
DRAWING NUMBER Goodwill -10-11-16

THIS ORIGINAL UNPUBLISHED DRAWING IS SUBMITTED FOR  
YOUR PERSONAL USE IN CONNECTION WITH A PROJECT  
BEING PLANNED FOR YOU BY EQUITY SIGN GROUP.  
IT IS NOT TO BE REPRODUCED, COPIED OR EXHIBITED IN ANY  
FASHION WITHOUT WRITTEN PERMISSION OF EQUITY SIGN GROUP.  
COMPUTER PRINTED COLOR GRAPHICS SHOWN ON DRAWING MAY  
VARY FROM ACTUAL COLOR SELECTIONS DUE TO PRINTING  
CHARACTERISTICS. PHOTO ILLUSTRATIONS ARE ARTIST'S CONCEPT ONLY  
AND MAY NOT REPRESENT ACTUAL INSTALLATION.

Fabricate and install one set of lighted letters and logo.

To be Halo-lit, aluminum reverse channel letters.  
Letter finish to be horizontal brushed.  
Letter depth to be 5"  
Letters pegged off wall 2".  
Illumination to be white LED's.

Backlit with white LED's. (Double normal amount)

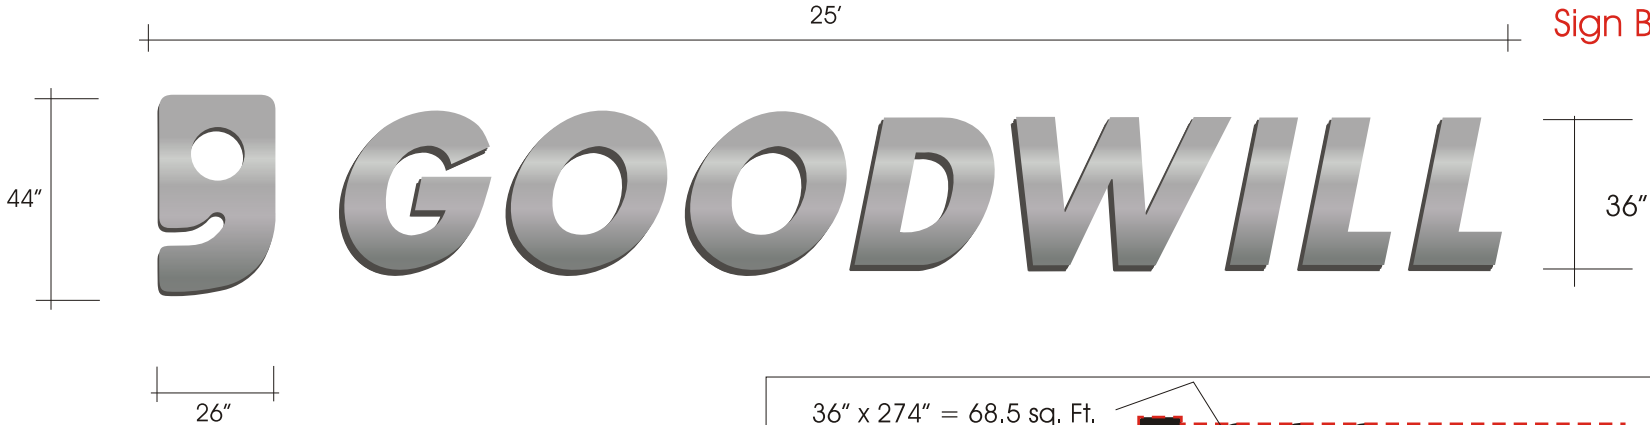

West



**EQUITY**  
**SIGN GROUP**  
FULL SERVICE - DESIGN, MANUFACTURE, INSTALL

CLIENT Goodwill  
ADDRESS South East corner of Power & McDowell Rd. Mesa, AZ  
CLIENT APPROVAL  
X

SCALE \_\_\_\_\_  
DESIGNER SS SALESPERSON Rob Frazier  
DATE 10-11-16  
DRAWING NUMBER Goodwill -10-11-16

THIS ORIGINAL UNPUBLISHED DRAWING IS SUBMITTED FOR YOUR PERSONAL USE IN CONNECTION WITH A PROJECT BEING PLANNED FOR YOU BY EQUITY SIGN GROUP. IT IS NOT TO BE REPRODUCED, COPIED OR EXHIBITED IN ANY FASHION WITHOUT WRITTEN PERMISSION OF EQUITY SIGN GROUP. COMPUTER PRINTED COLOR GRAPHICS SHOWN ON DRAWING MAY VARY FROM ACTUAL COLOR SELECTIONS DUE TO PRINTING CHARACTERISTICS. PHOTO ILLUSTRATIONS ARE ARTIST'S CONCEPT ONLY AND MAY NOT REPRESENT ACTUAL INSTALLATION.



Total Sq. Ftg.  
= 24 Sq. Ft.

Sign C



*Fabricate and install one set of halo-lit  
reverse pan channel letters.  
Letters to be brushed aluminum.  
Letters to have 3" returns.  
Peg off wall 2".  
All back-lit with white LED's.*

North Elevation

**EQUITY  
SIGN GROUP**  
FULL SERVICE - DESIGN, MANUFACTURE, INSTALL

CLIENT Goodwill

ADDRESS Power & McDowell

CLIENT APPROVAL

X

SCALE \_\_\_\_\_

DESIGNER SS SALESPERSON Rob Frazier


DATE 10-11-16

DRAWING NUMBER Goodwill -10-11-16

THIS ORIGINAL UNPUBLISHED DRAWING IS SUBMITTED FOR  
YOUR PERSONAL USE IN CONNECTION WITH A PROJECT  
BEING PLANNED FOR YOU BY EQUITY SIGN GROUP.  
IT IS NOT TO BE REPRODUCED, COPIED OR EXHIBITED IN ANY  
FASHION WITHOUT WRITTEN PERMISSION OF EQUITY SIGN GROUP.  
COMPUTER PRINTED COLOR GRAPHICS SHOWN ON DRAWING MAY  
VARY FROM ACTUAL COLOR SELECTIONS DUE TO PRINTING  
CHARACTERISTICS. PHOTO ILLUSTRATIONS ARE ARTIST'S CONCEPT ONLY  
AND MAY NOT REPRESENT ACTUAL INSTALLATION.

16'

1.5'

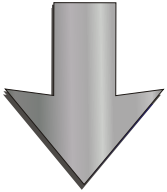


# Donation Drop Off

Total Sq. Ftg.  
= 24 Sq. Ft.

Sign D

*Fabricate and install one set of halo-lit  
reverse pan channel letters.  
Letters to be brushed aluminum.  
Letters to have 3" returns.  
Peg off wall 2".  
All back-lit with white LED's.*

Partial South Elevation  
(South-east corner)

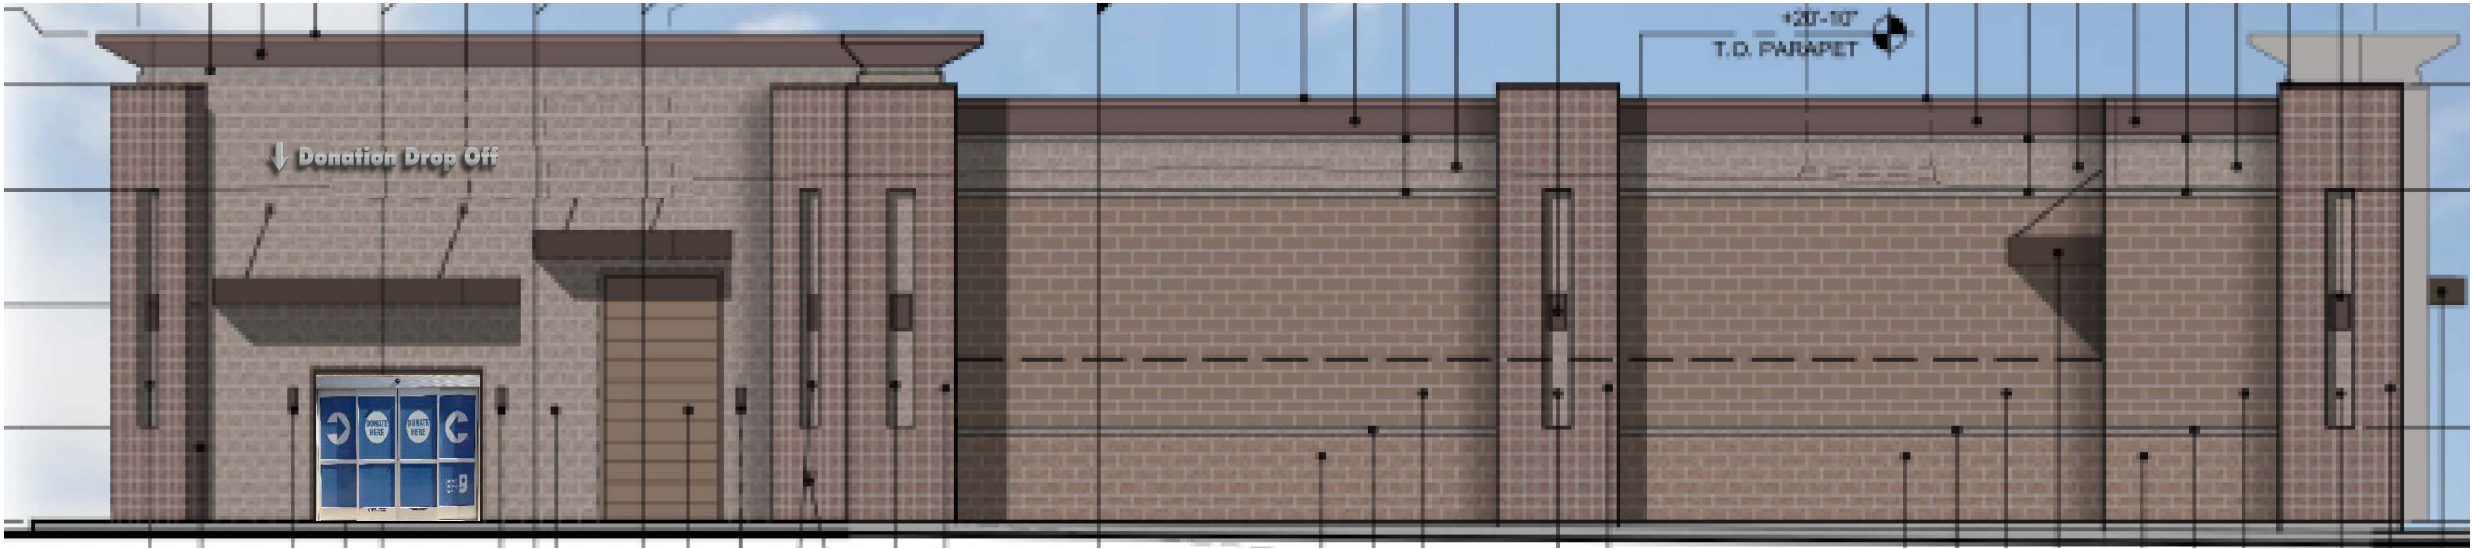

**EQUITY  
SIGN GROUP**  
FULL SERVICE - DESIGN, MANUFACTURE, INSTALL

CLIENT Goodwill  
ADDRESS Power & McDowell  
CLIENT APPROVAL  
X

SCALE \_\_\_\_\_  
DESIGNER SS SALESPERSON Rob Frazier  
DATE 10-11-16  
DRAWING NUMBER Goodwill -10-11-16

THIS ORIGINAL UNPUBLISHED DRAWING IS SUBMITTED FOR  
YOUR PERSONAL USE IN CONNECTION WITH A PROJECT  
BEING PLANNED FOR YOU BY EQUITY SIGN GROUP.  
IT IS NOT TO BE REPRODUCED, COPIED OR EXHIBITED IN ANY  
FASHION WITHOUT WRITTEN PERMISSION OF EQUITY SIGN GROUP.  
COMPUTER PRINTED COLOR GRAPHICS SHOWN ON DRAWING MAY  
VARY FROM ACTUAL COLOR SELECTIONS DUE TO PRINTING  
CHARACTERISTICS. PHOTO ILLUSTRATIONS ARE ARTIST'S CONCEPT ONLY  
AND MAY NOT REPRESENT ACTUAL INSTALLATION.



Perforated vinyl, digital prints  
applied to doors at the donation drop off area.  
Typical placement shown on South-East side of building.



South-East Elevation

EQUITY

SIGN GROUP

FULL SERVICE - DESIGN, MANUFACTURE, INSTALL

CLIENT	Goodwill
ADDRESS	Power & McDowell
CLIENT APPROVAL	X

SCALE			
DESIGNER	SS	SALESPERSON	Rob Frazier
DATE	10-11-16		
DRAWING NUMBER	Goodwill -10-11-16		

THIS ORIGINAL UNPUBLISHED DRAWING IS SUBMITTED FOR YOUR PERSONAL USE IN CONNECTION WITH A PROJECT BEING PLANNED FOR YOU BY EQUITY SIGN GROUP. IT IS NOT TO BE REPRODUCED, COPIED OR EXHIBITED IN ANY FASHION WITHOUT WRITTEN PERMISSION OF EQUITY SIGN GROUP. COMPUTER PRINTED COLOR GRAPHICS SHOWN ON DRAWING MAY VARY FROM ACTUAL COLOR SELECTIONS DUE TO PRINTING CHARACTERISTICS. PHOTO ILLUSTRATIONS ARE ARTIST'S CONCEPT ONLY AND MAY NOT REPRESENT ACTUAL INSTALLATION.