


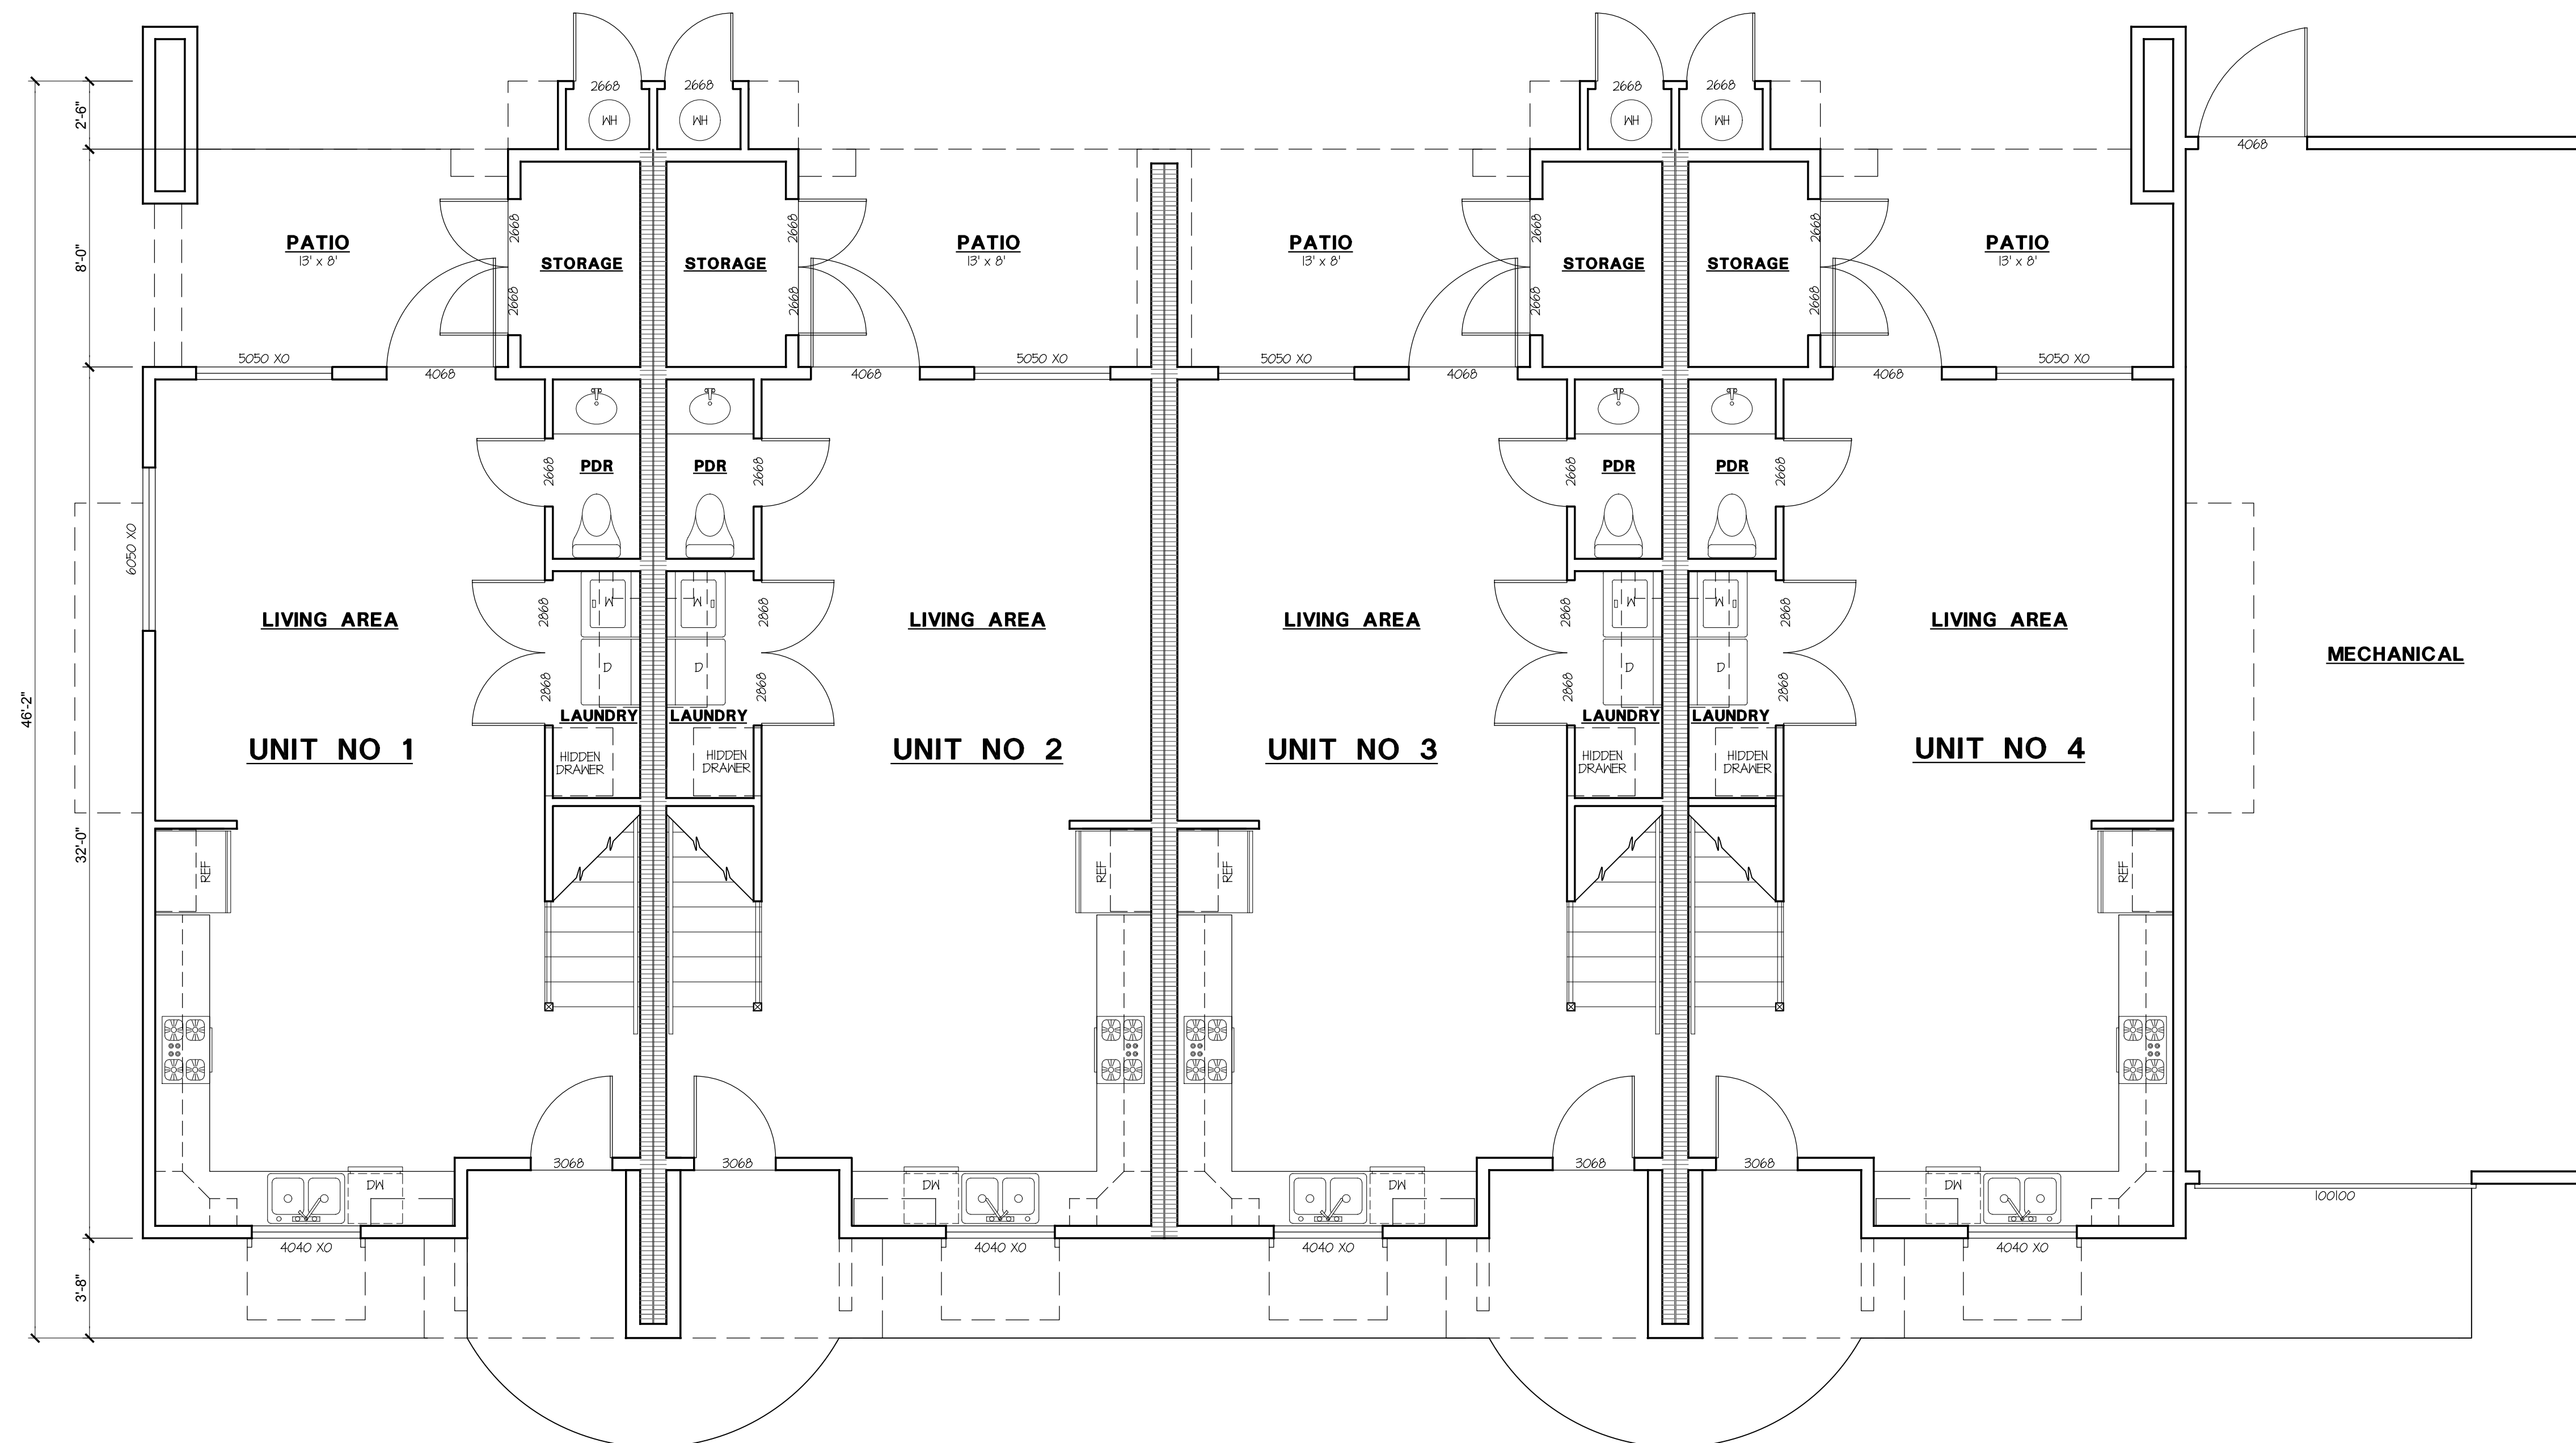

| SQUARE FTG.'S         |       |
|-----------------------|-------|
| LIVABLE               |       |
| LIVABLE LOWER         | 2,356 |
| LIVABLE UPPER         | 3,108 |
| NON LIVABLE           |       |
| STORAGE               | 204   |
| PORCH                 | 168   |
| PATIO                 | 425   |
| NON LIVABLE/MECHINCAL | 577   |
| TOTAL LIVABLE         | 5,464 |
| TOTAL UNDER ROOF      | 3,730 |
| TOTAL NON LIVABLE     | 1,374 |

**FLOOR PLAN**  
SCALE: 1/4" = 1'-0"

ARTHEREAL DESIGN KEMPTON LLOYD FULLER  
1333 E. HALE STREET MESA, AZ 85203 (480-844-8905)


FLOOR PLAN

DATE: 01-01-18  
REV: 01-01-18

Kenny  
Fourplex

A2



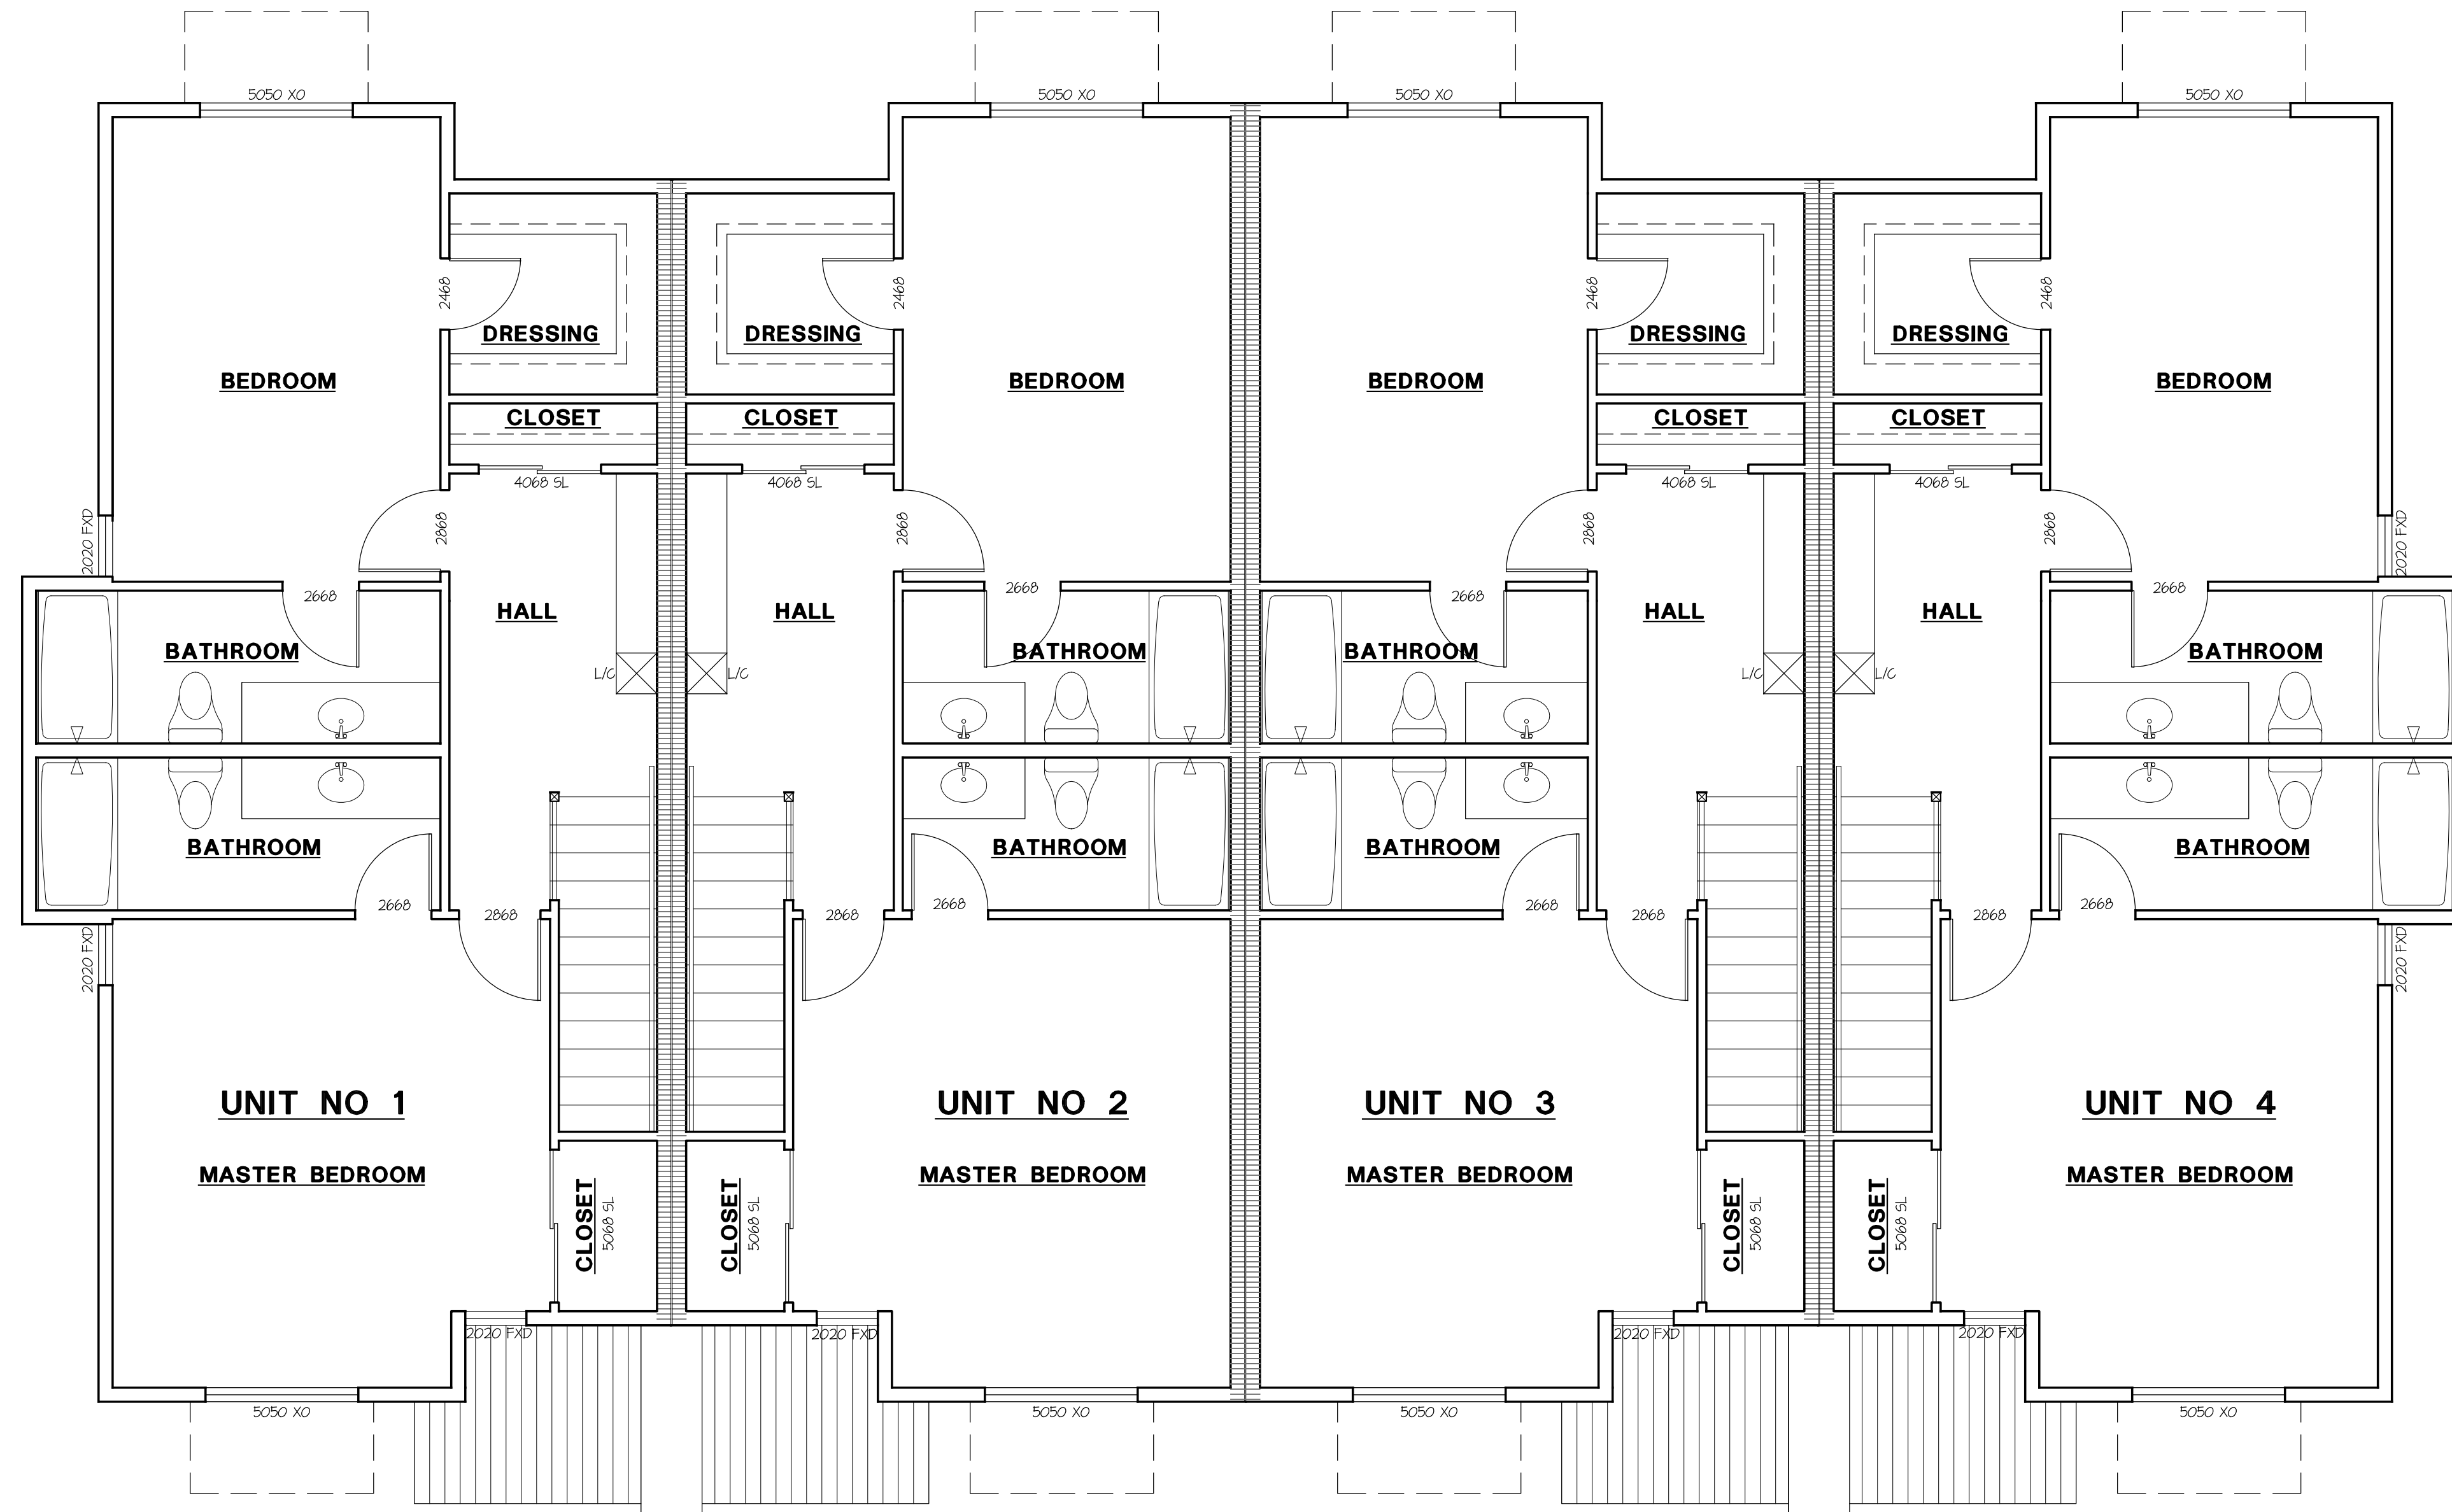

**FLOOR PLAN**  
SCALE: 1/4" = 1'-0"

**ARTHEREAL DESIGN** ♦ **KEMPTON LLOYD FULLER**  
1333 E. HALE STREET MESA, AZ 85203 (480-844-8905)

FLOOR PLAN

DRAWN BY: RLM  
DATE: 01-01-16  
REV NO: DATE

**Kenny  
Fourplex**

SHEET No.  
**A3**