


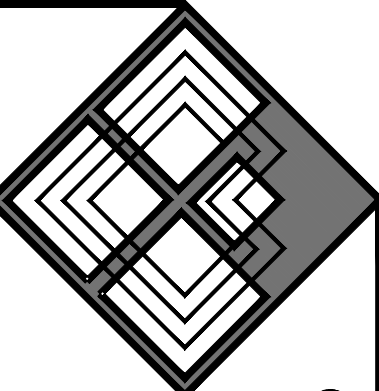

ARTHEREAL DESIGN ♦ KEMPTON LLOYD FULLER
1333 E. HALE STREET MESA, AZ 85203 (480-844-8905)

ELEVATIONS


DESIGN BY:	SVF
DATE:	09/19/2016
REV NO.	DATE

Kenny
Fourplex


SHEET No.
A3

OF

© COPYRIGHT 2016 KEMPTON LLOYD FULLER


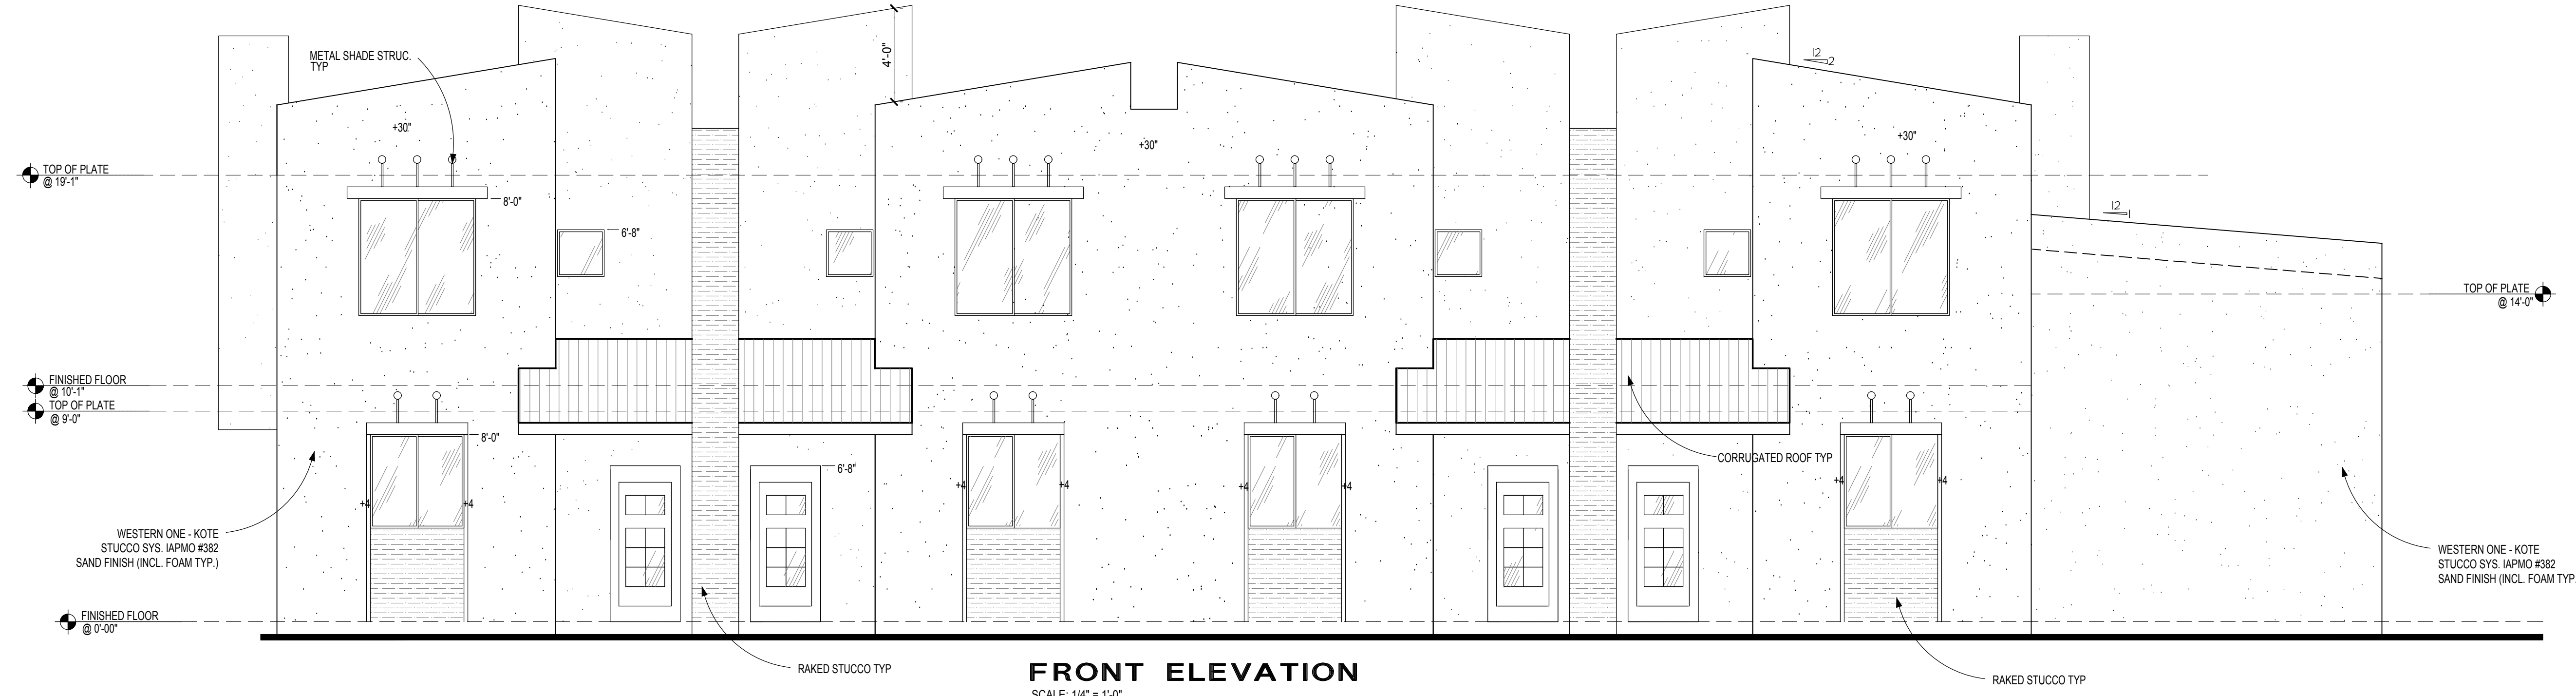


FRONT ELEVATION
SCALE: 1/4" = 1'-0"

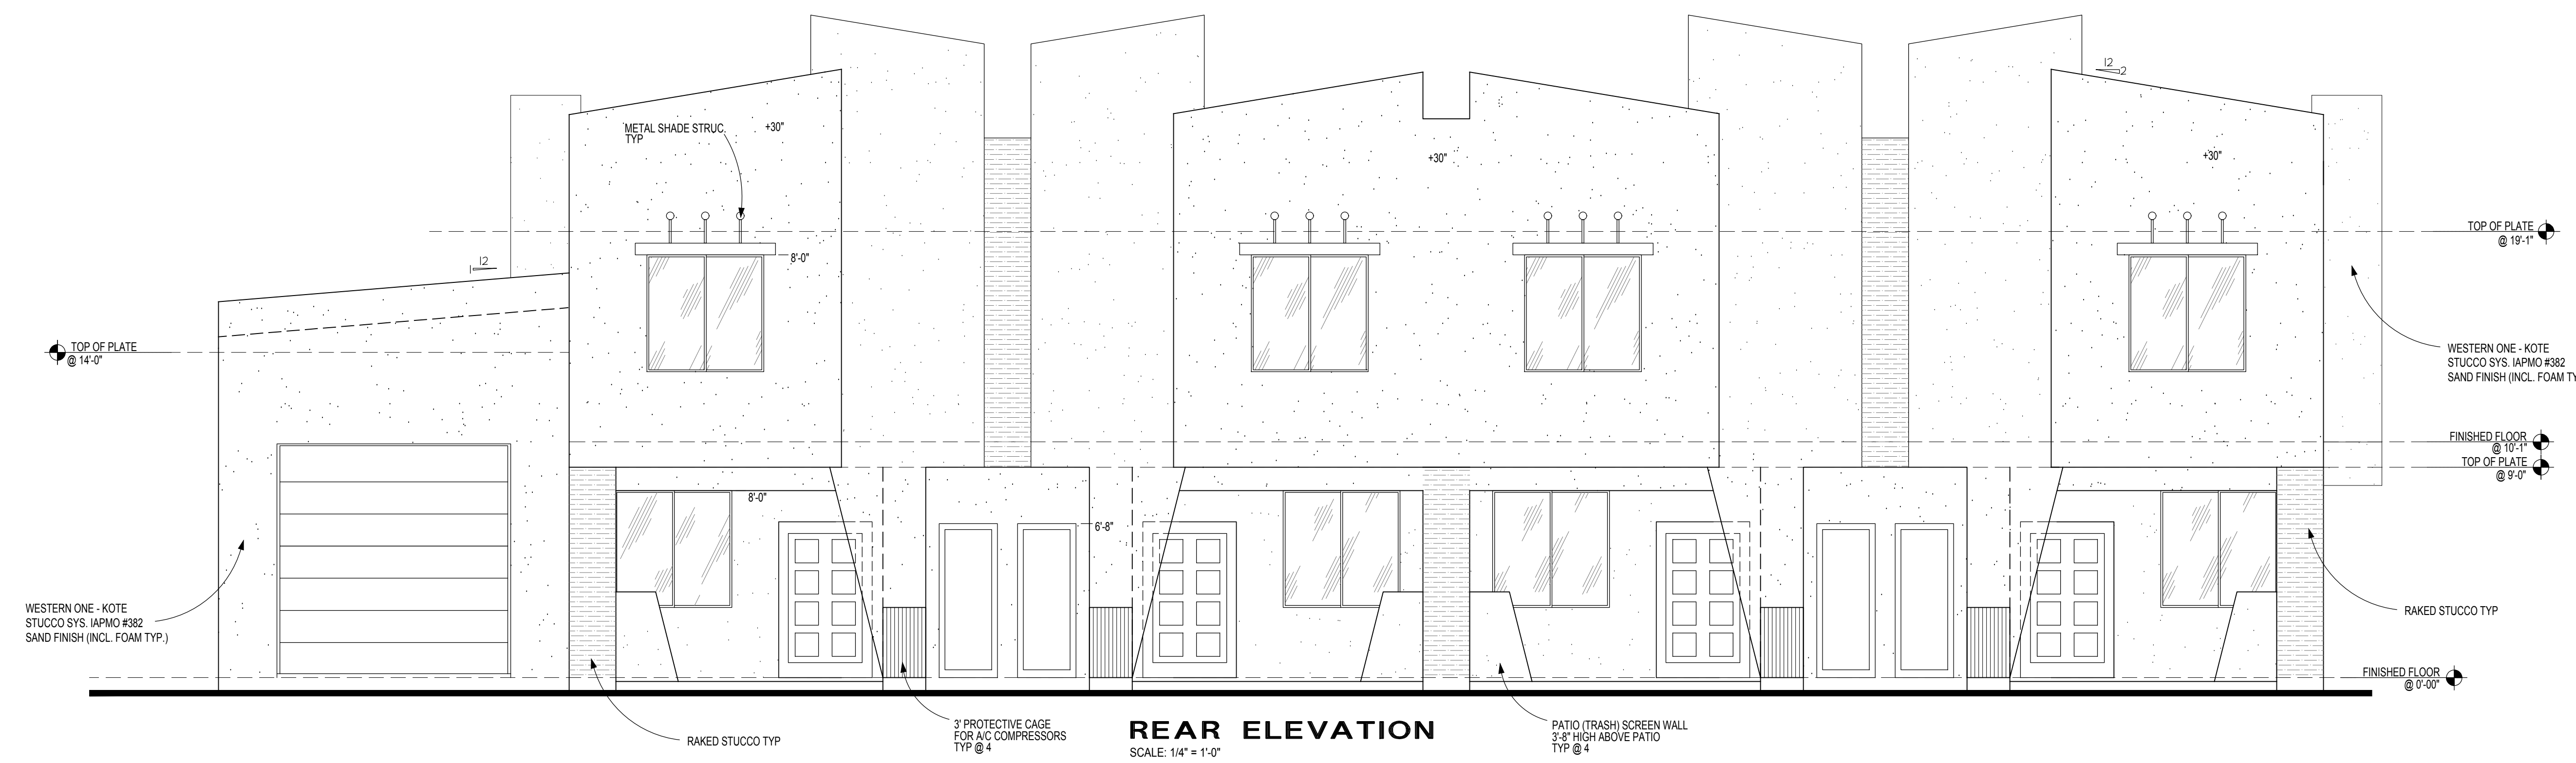


REAR ELEVATION
SCALE: 1/4" = 1'-0"

ELEVATIONS
SCALE: 1/4" = 1'-0"

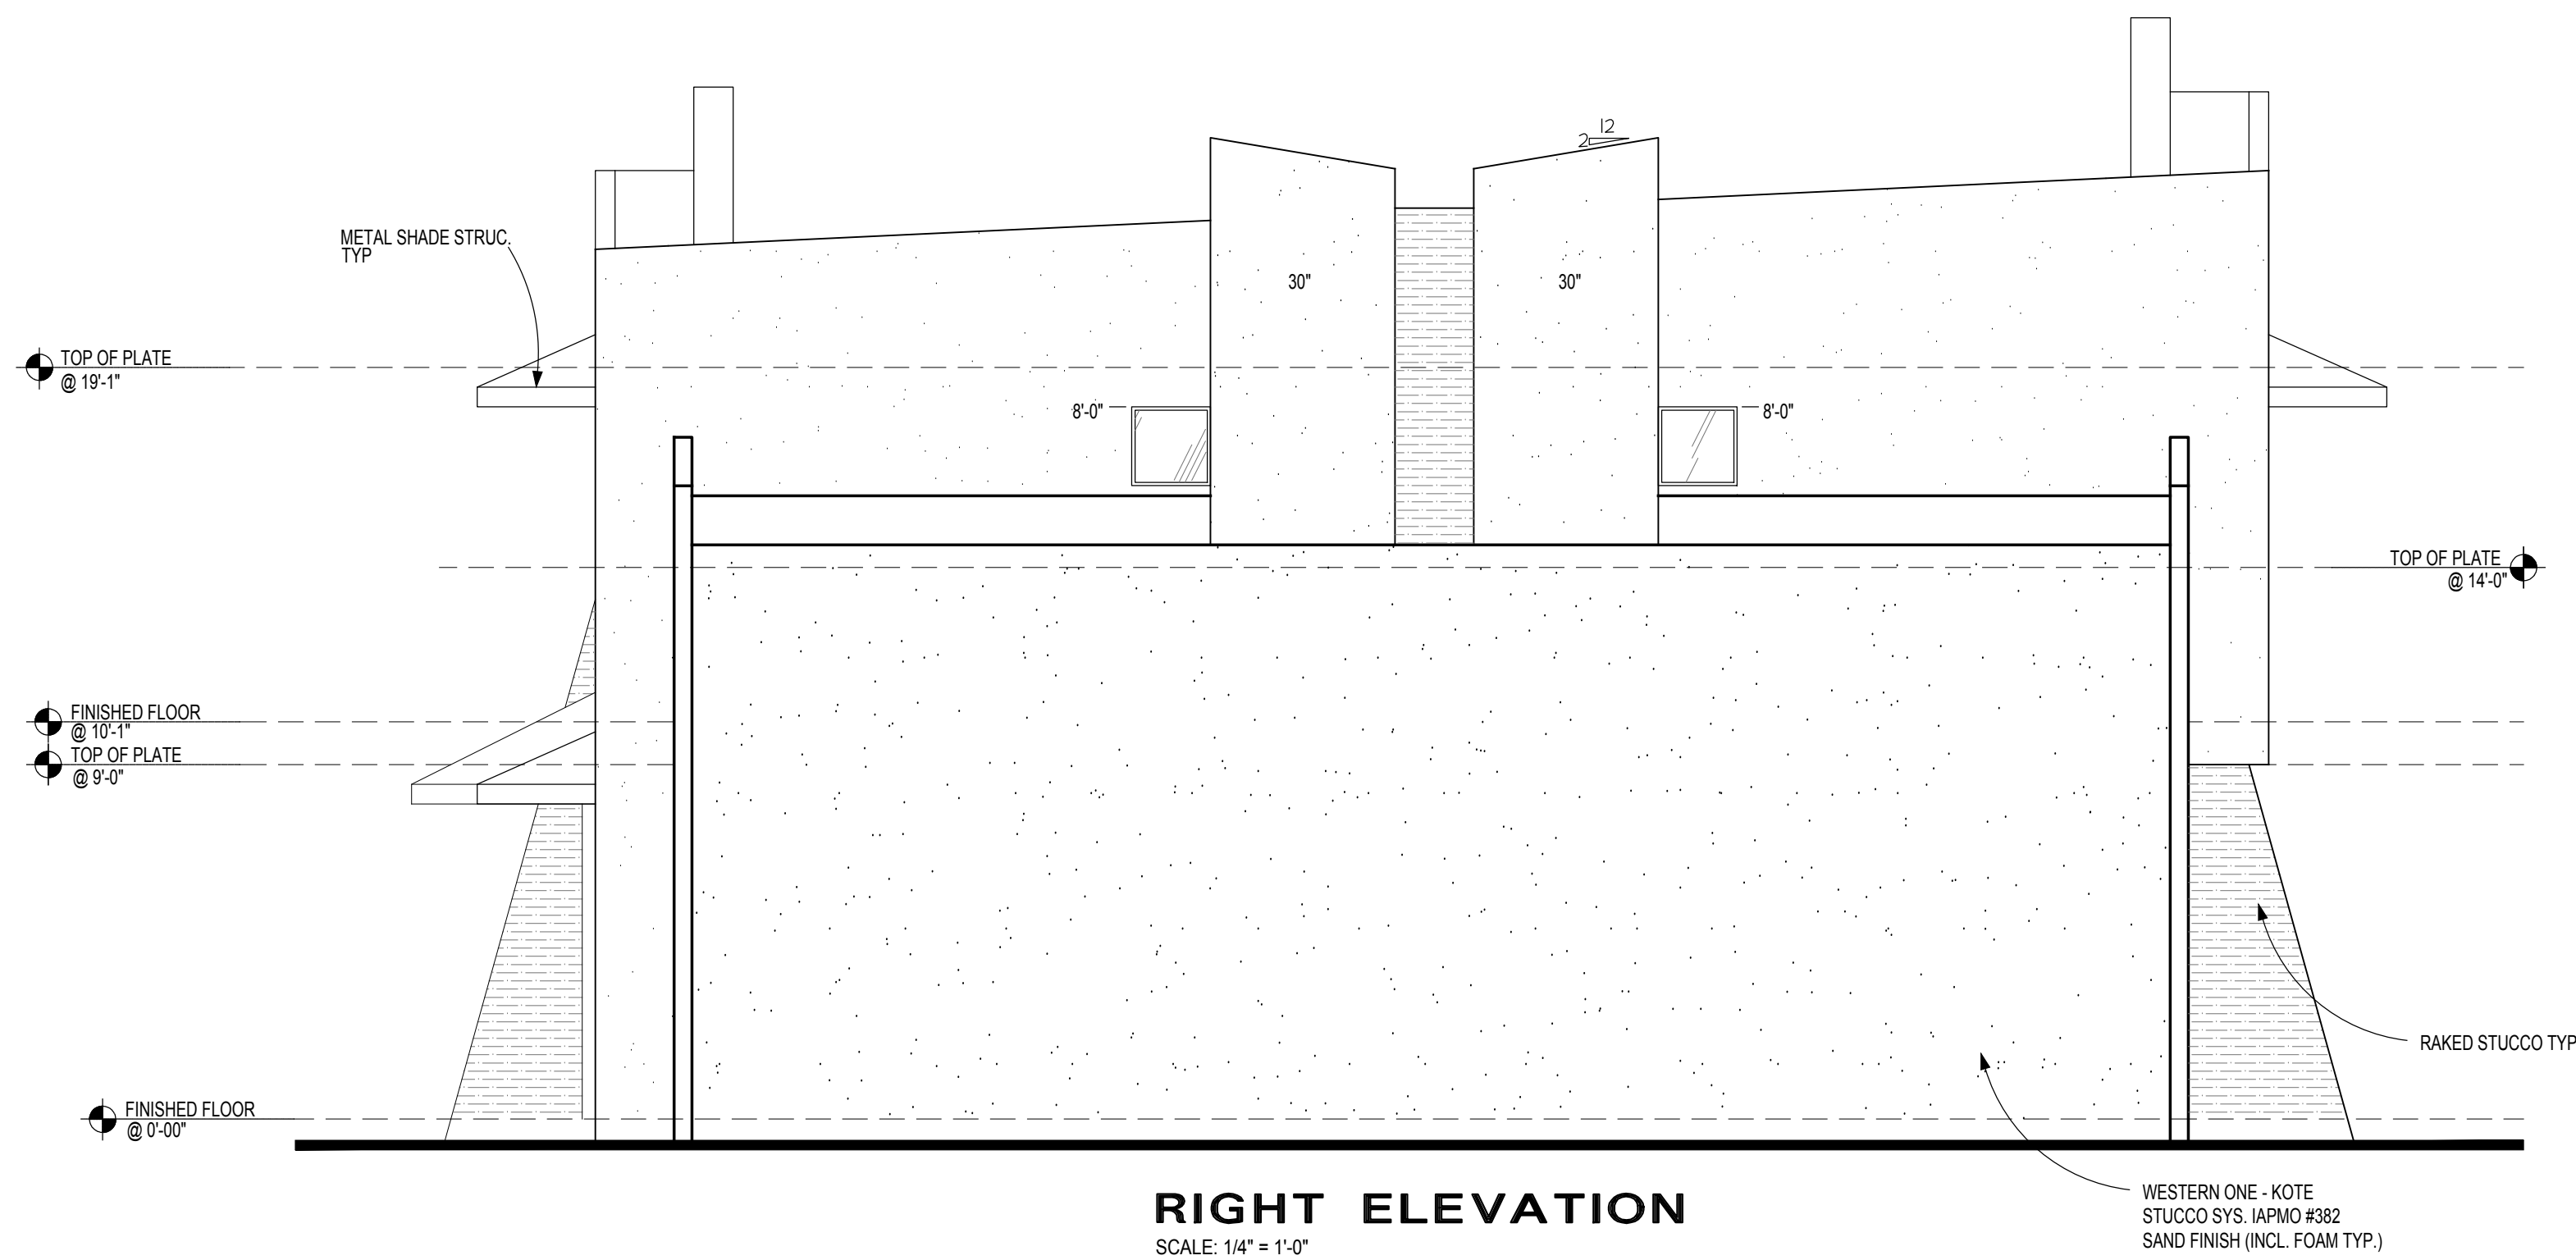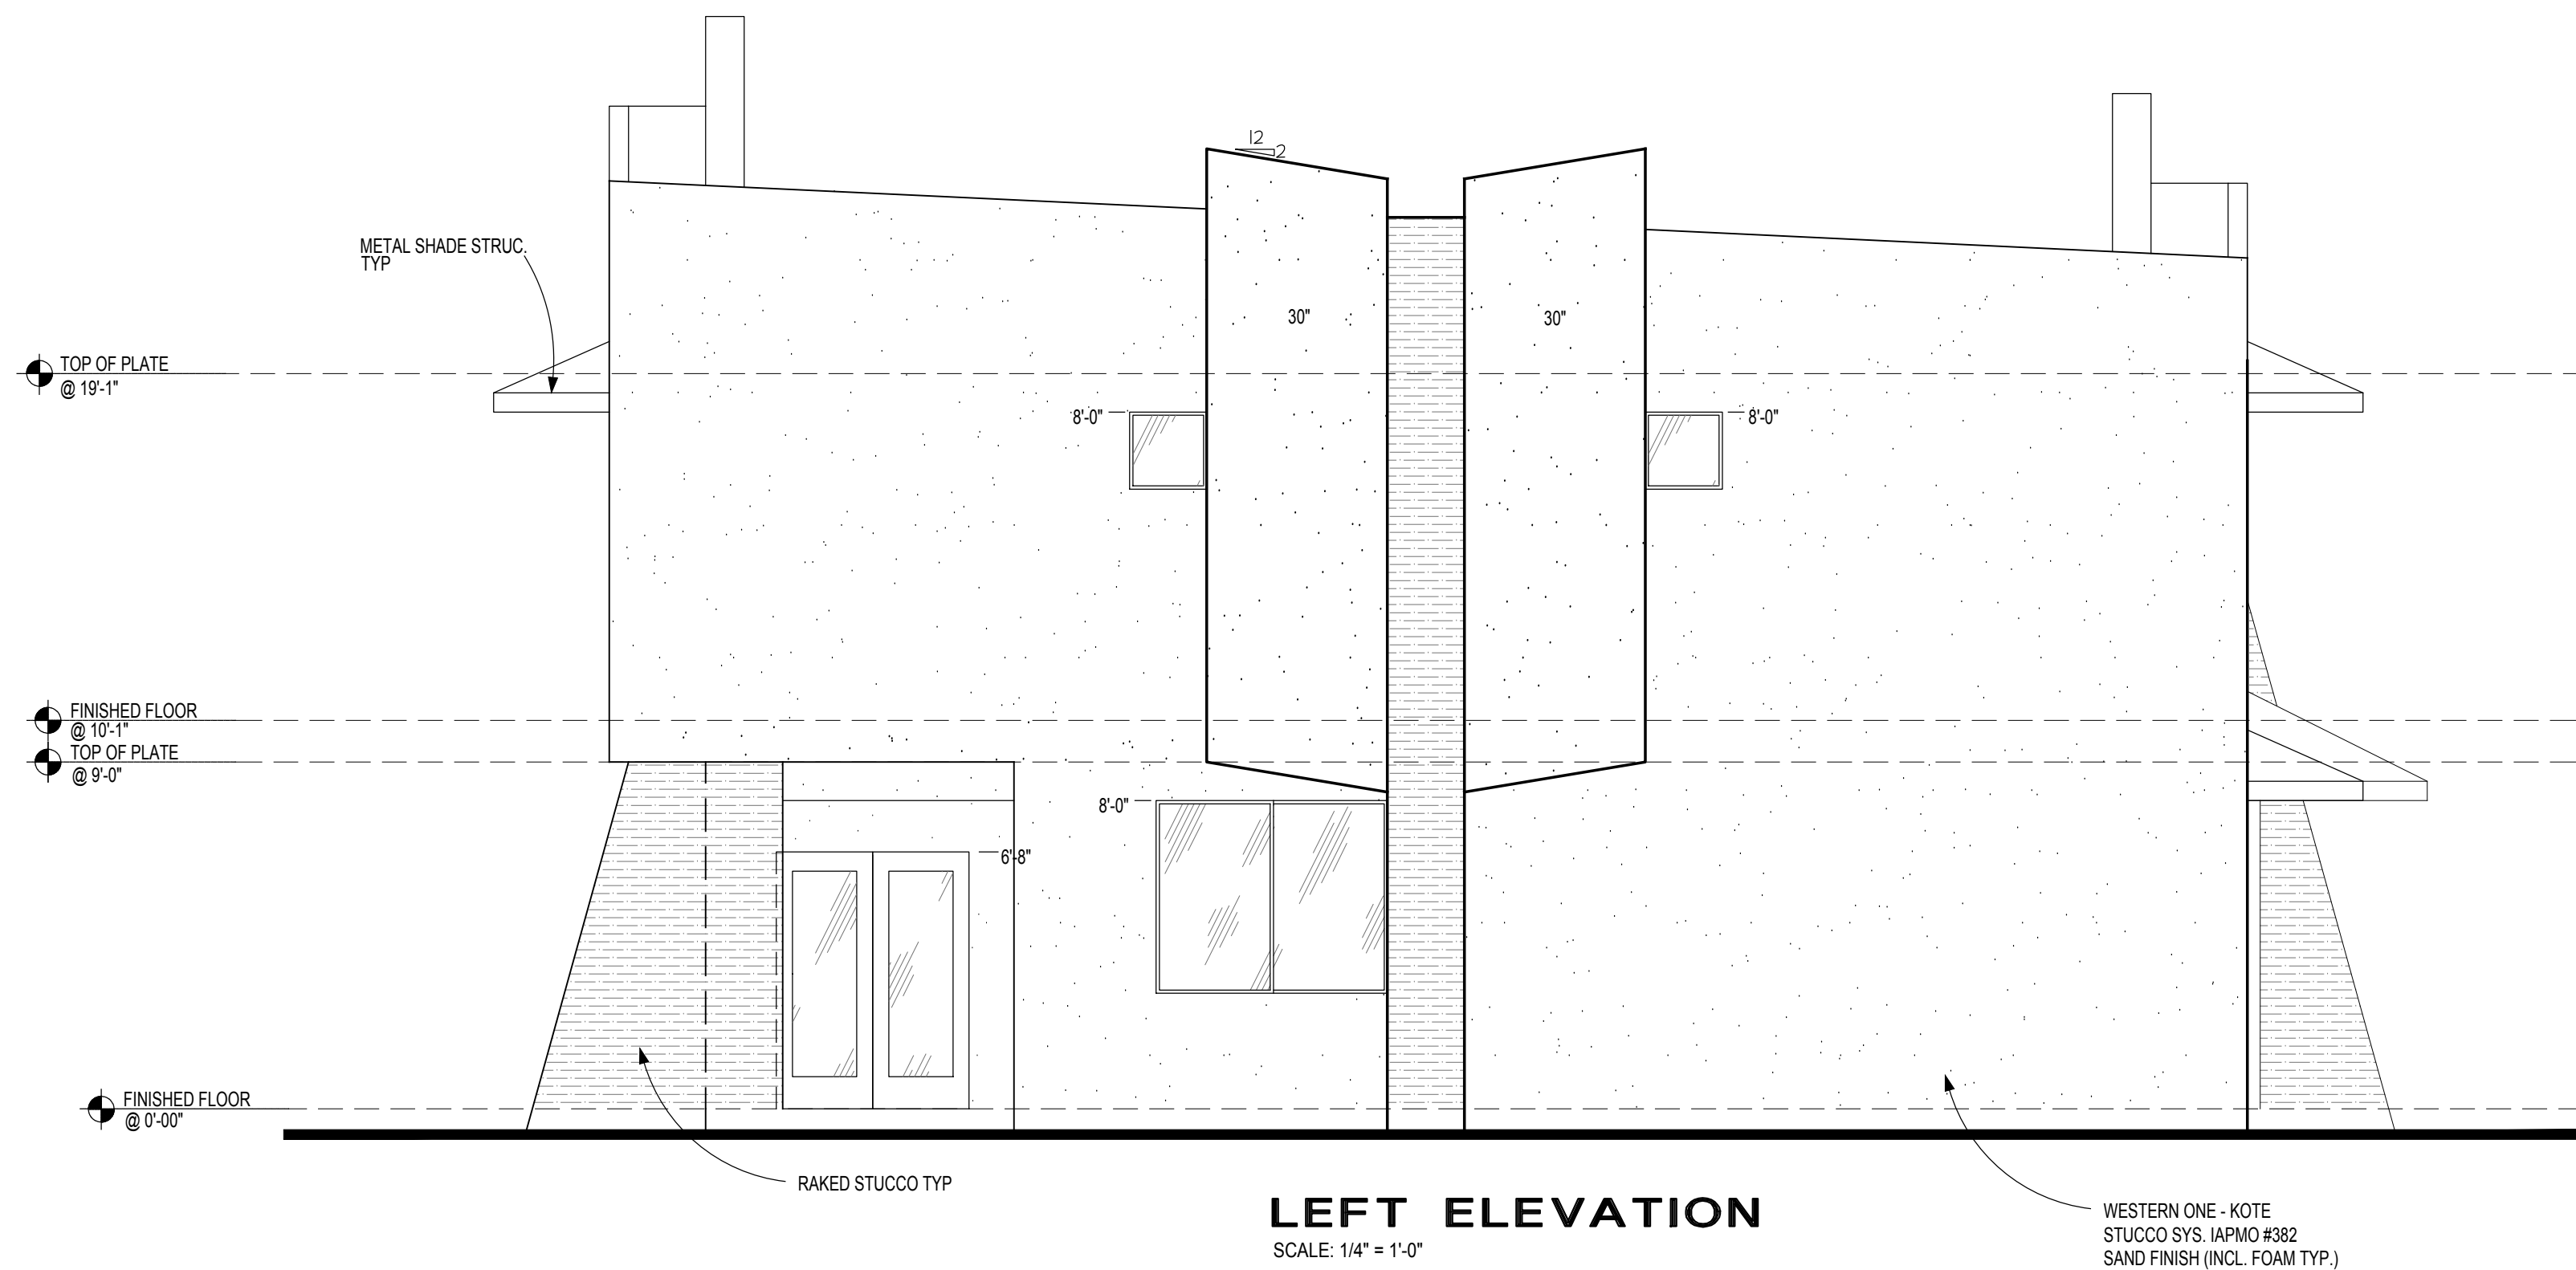

ELEVATIONS
SCALE: 1/4" = 1'-0"

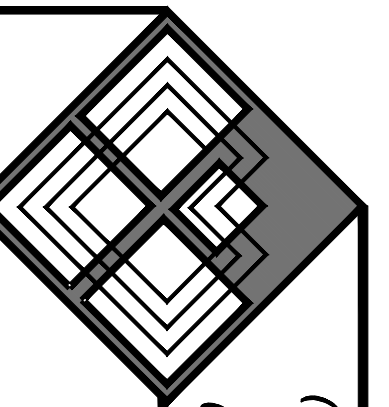

ARTHEREAL DESIGN  **KEMPTON LLOYD FULLER**
1333 E. HALE STREET MESA, AZ 85203 (480-844-8905)

ELEVATIONS

DATE	REV	DATE
09/19/2016	1	

**Kenny
Fourplex**

A3.1

OF