




EAST ELEVATION
SCALE: 1/4" = 1'0"

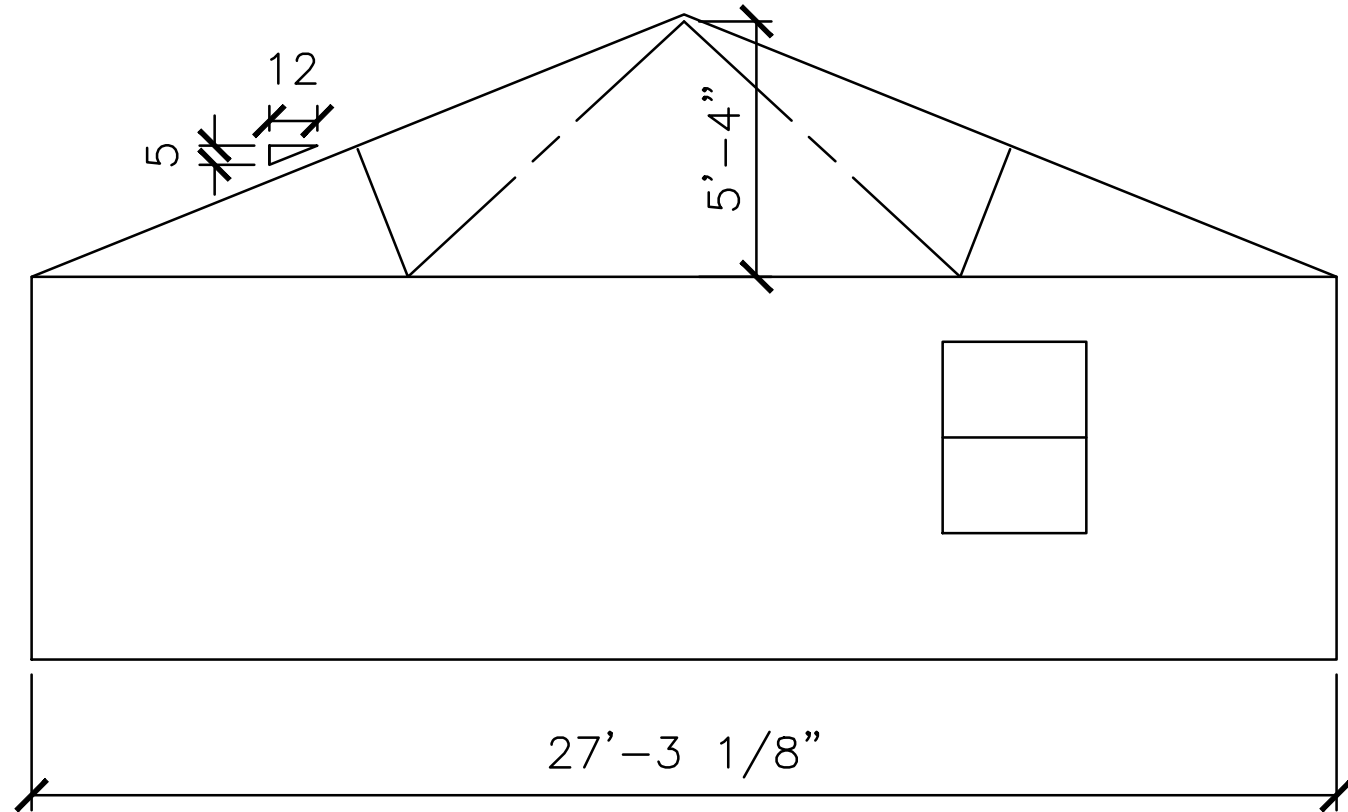


NORTH ELEVATION
SCALE: 1/4" = 1'0"

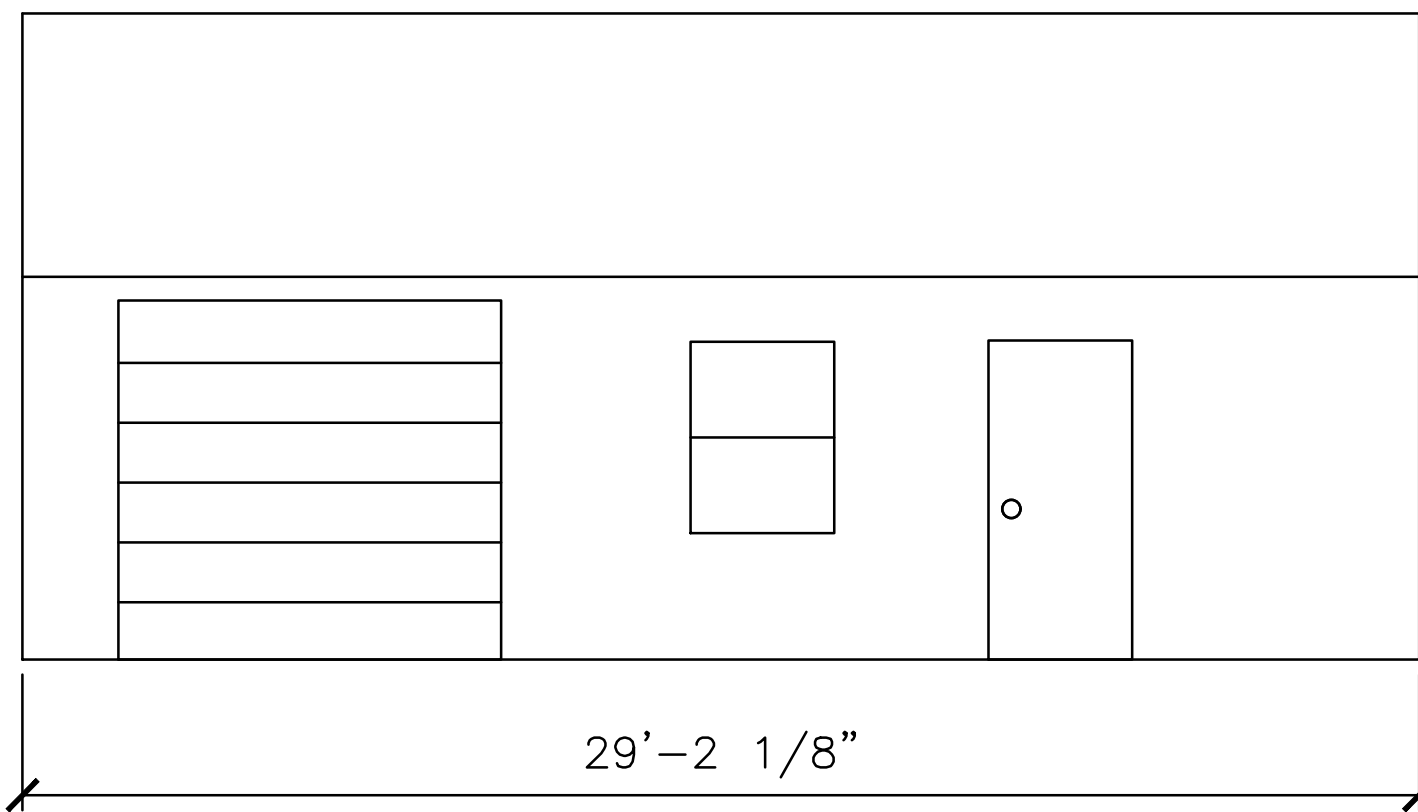


WEST ELEVATION
SCALE: 1/4" = 1'0"

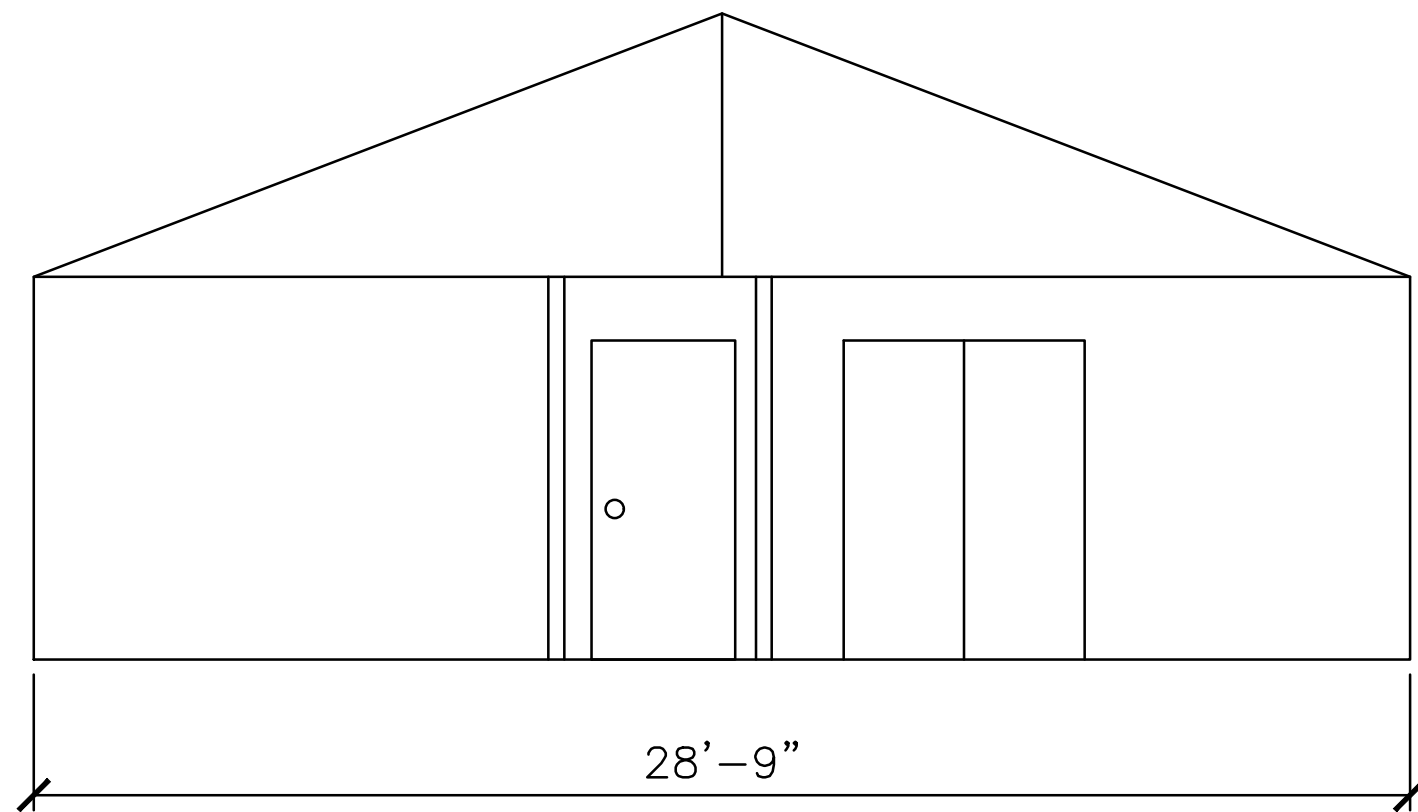


SOUTH ELEVATION
SCALE: 1/4" = 1'0"

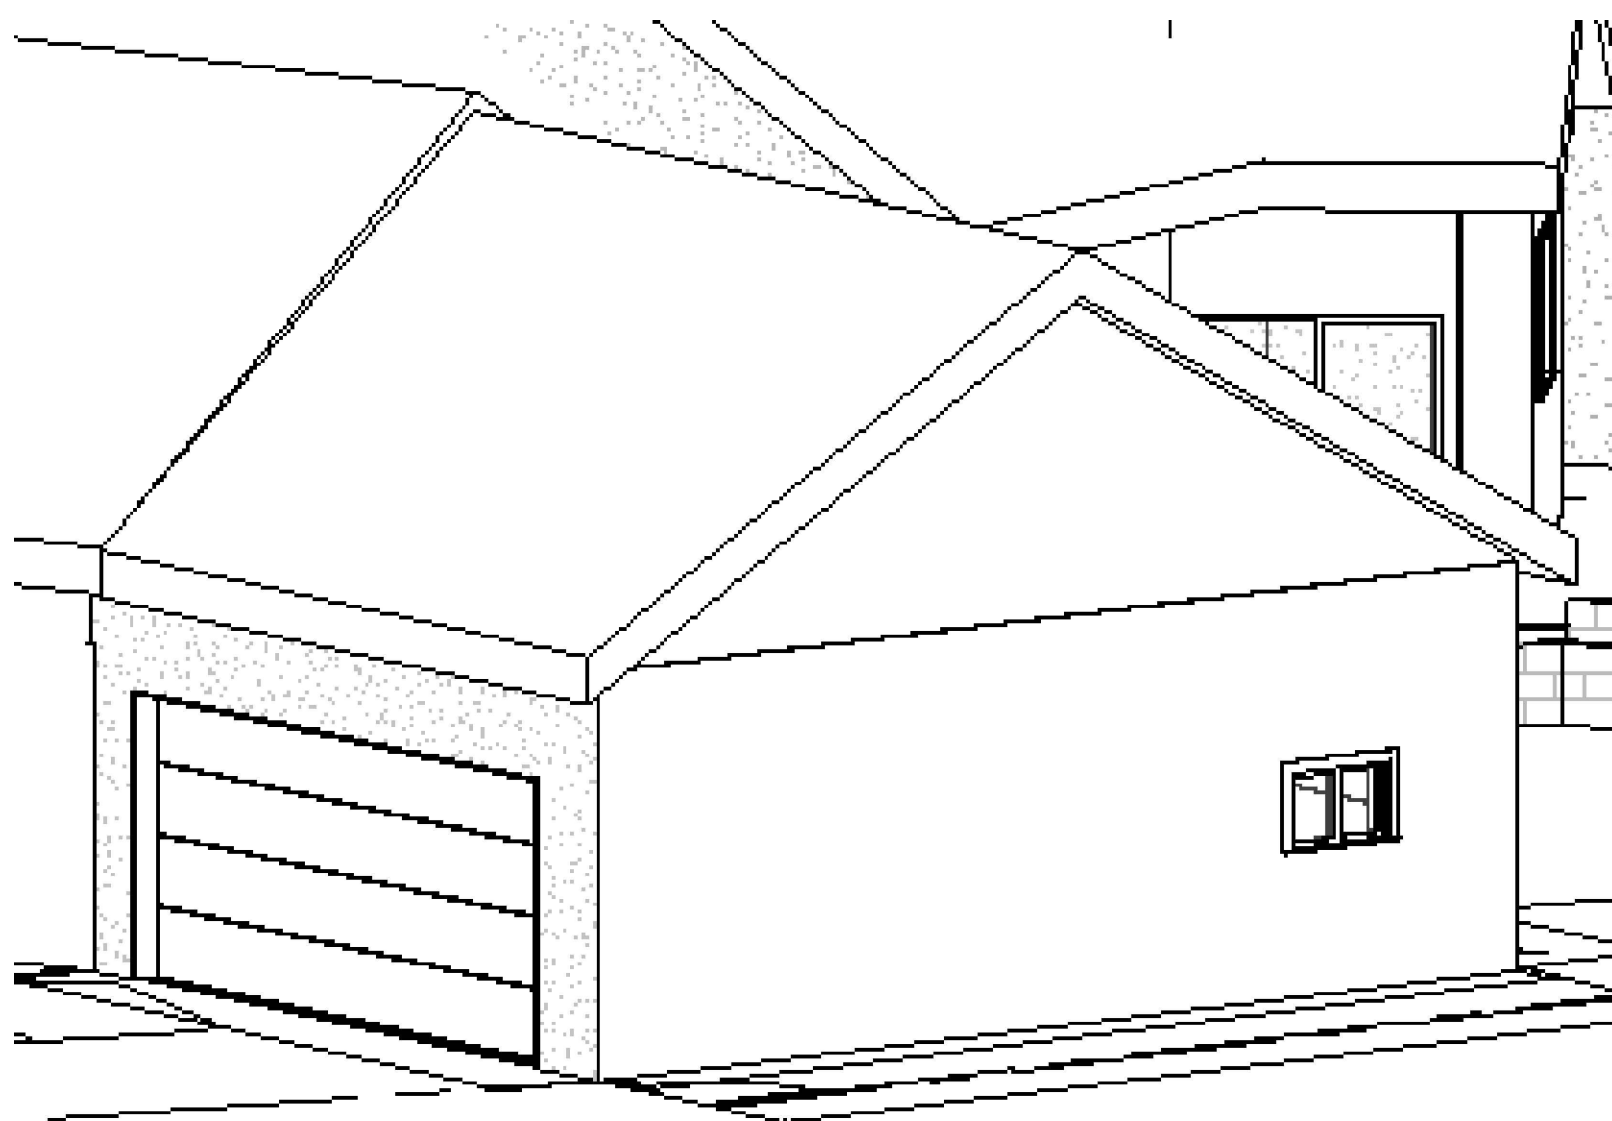


NORTHEAST ELEVATION
N.T.S.

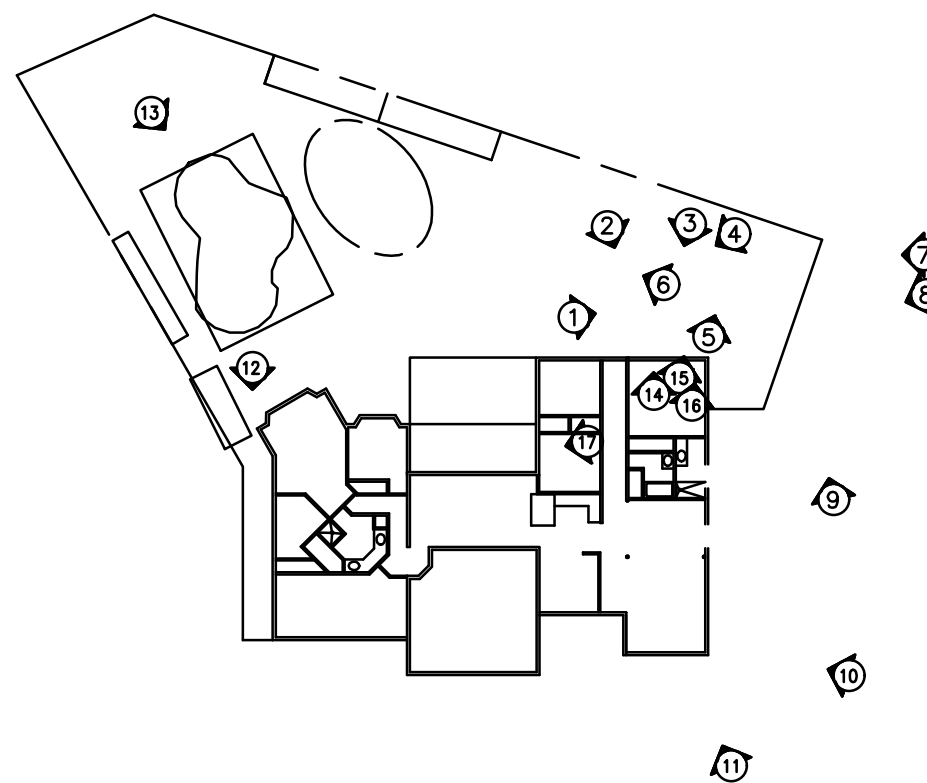

PICTURE KEYMAP
N.T.S.

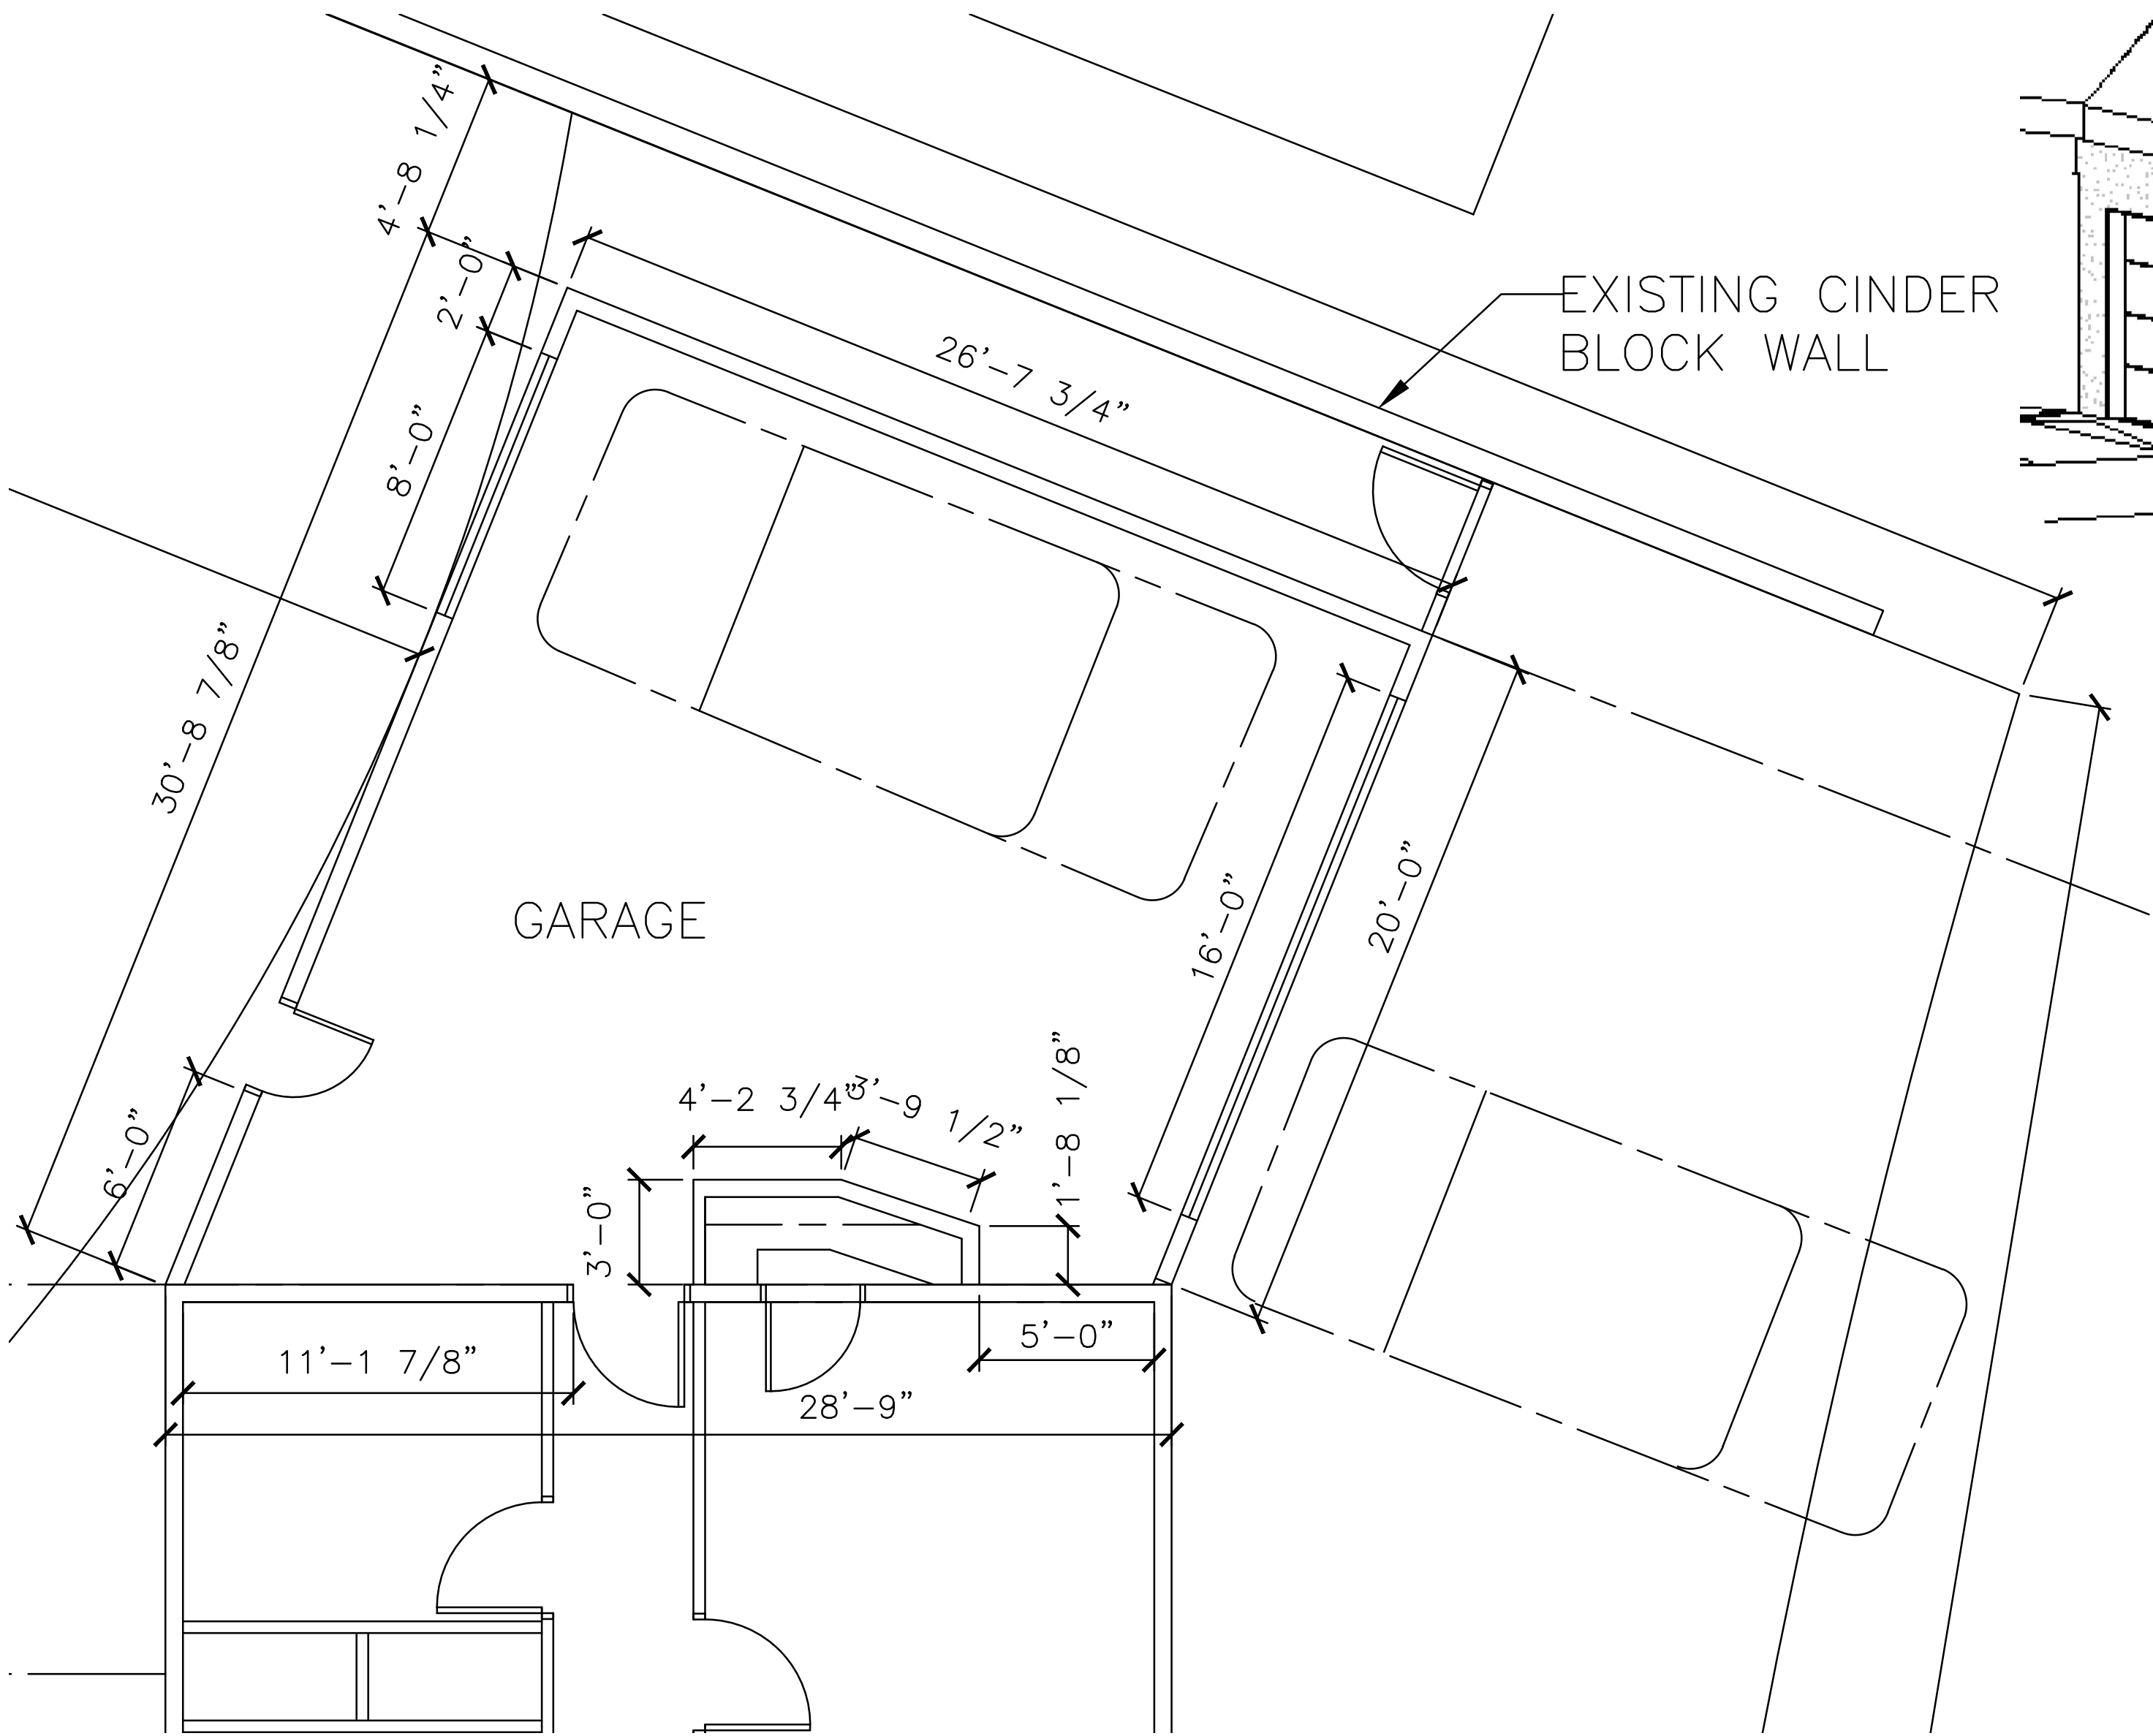

GARAGE FLOOR PLAN
SCALE: 1/4" = 1'0"

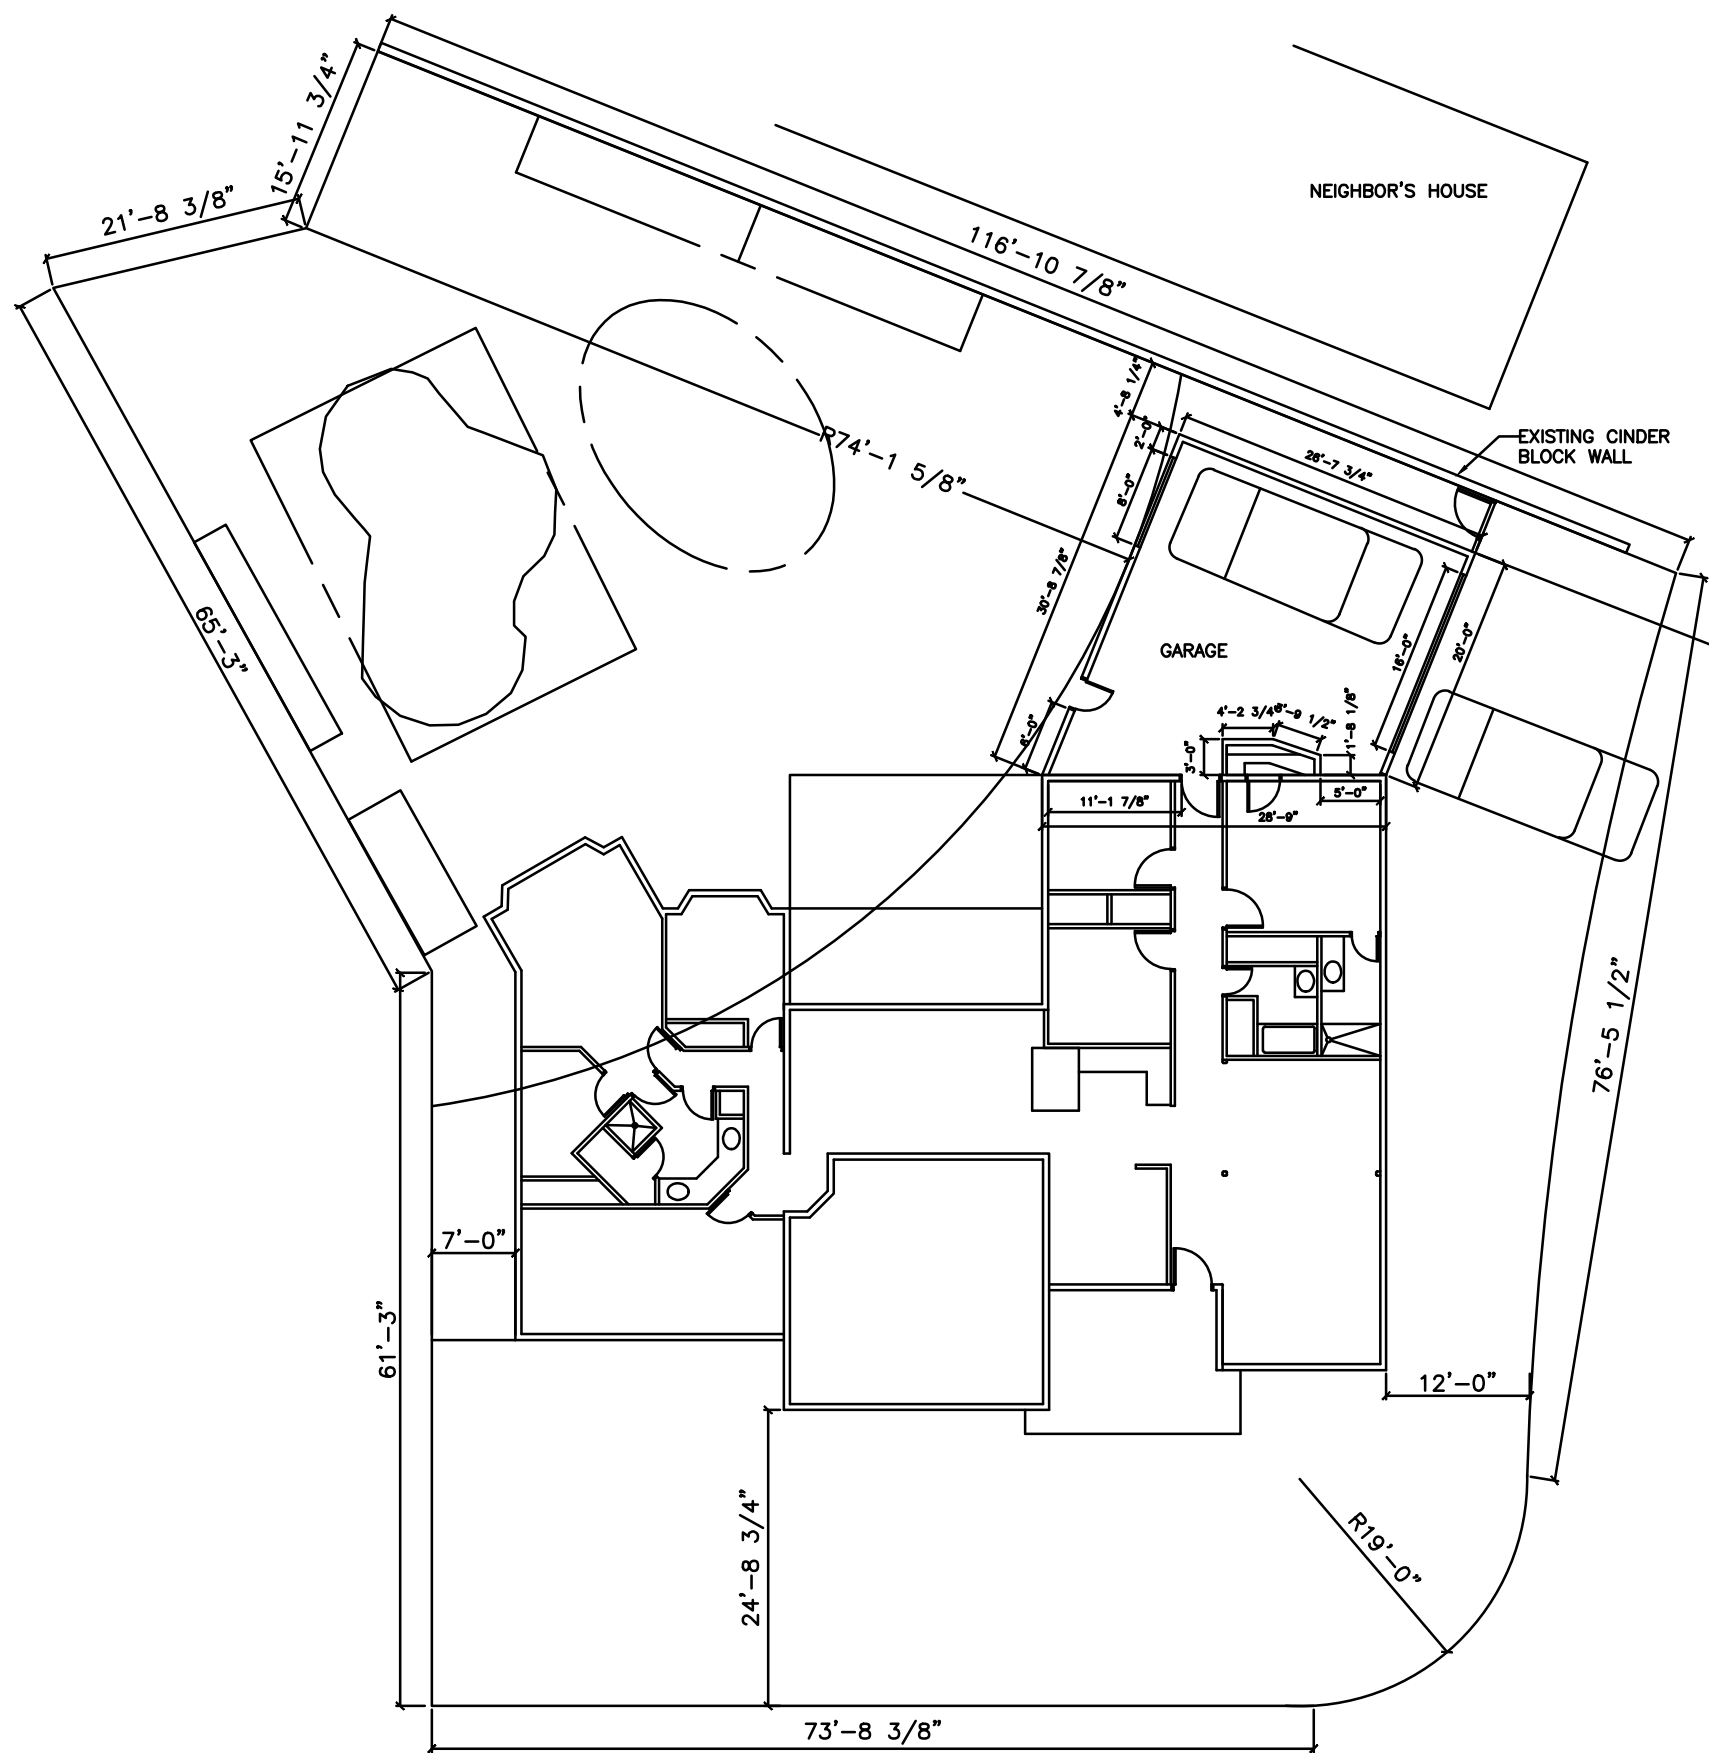

SITE PLAN
SCALE: 1/16" = 1'0"

ISSUED FOR APPROVAL		10/13/16	
APPROVALS		DATE	
NARANJA HOUSE		1/4" = 1'0"	