



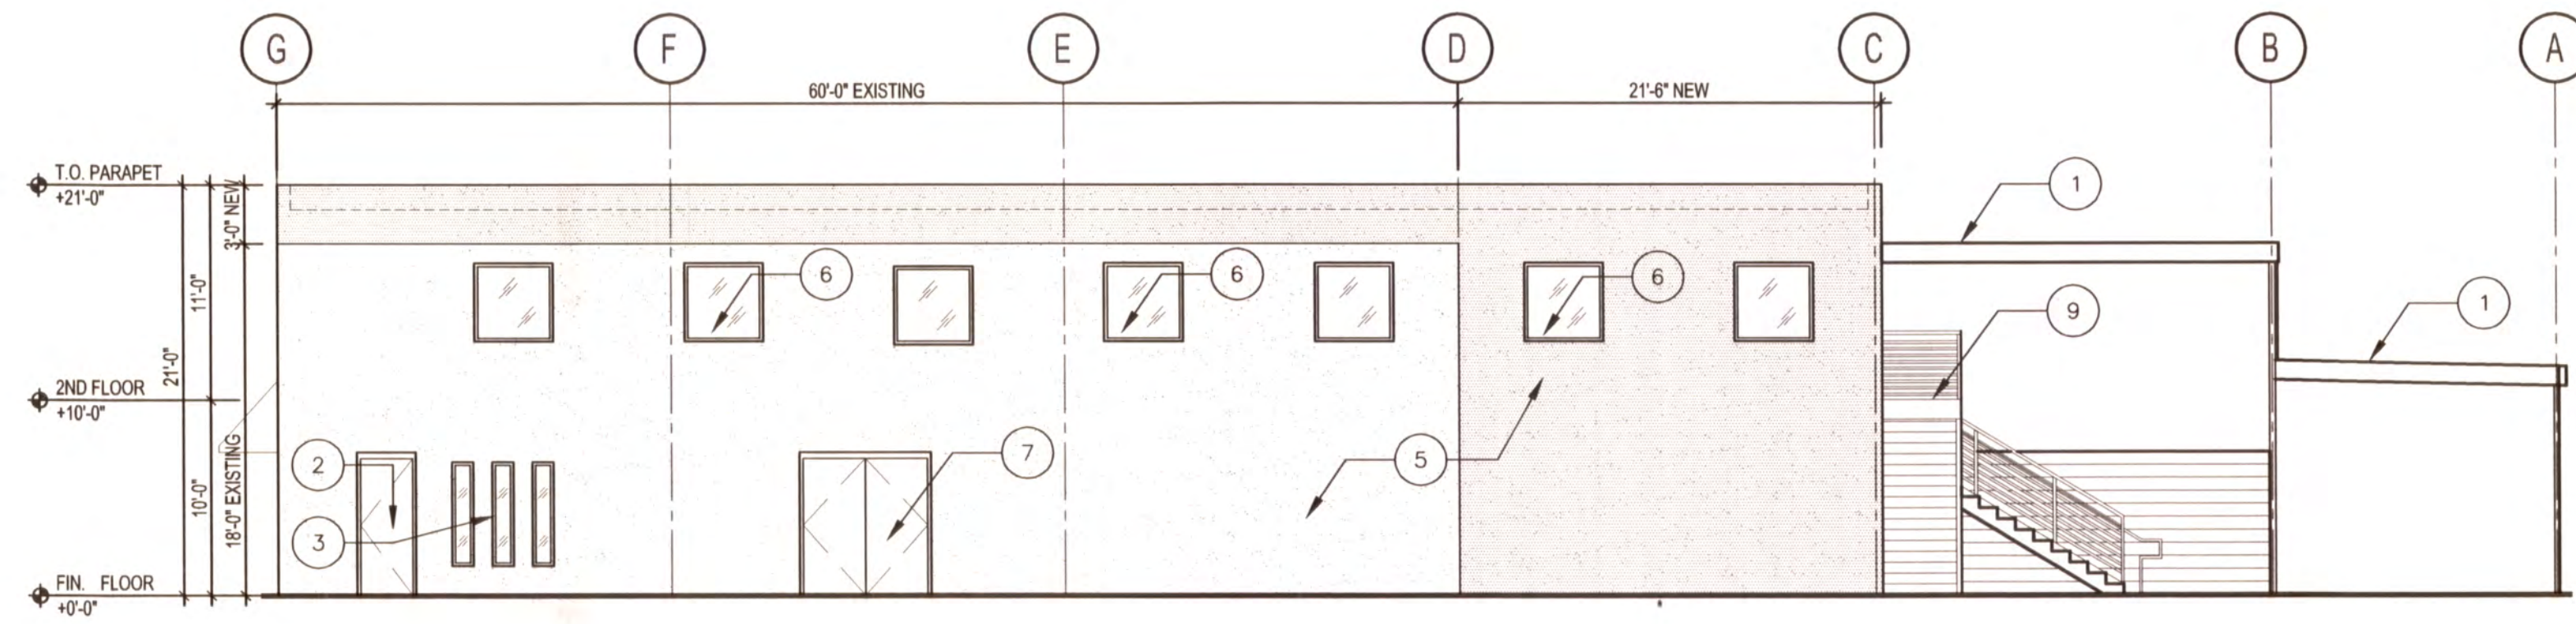


SCALE : 1/8" = 1'-0"

2 NORTH EXTERIOR ELEVATIONS

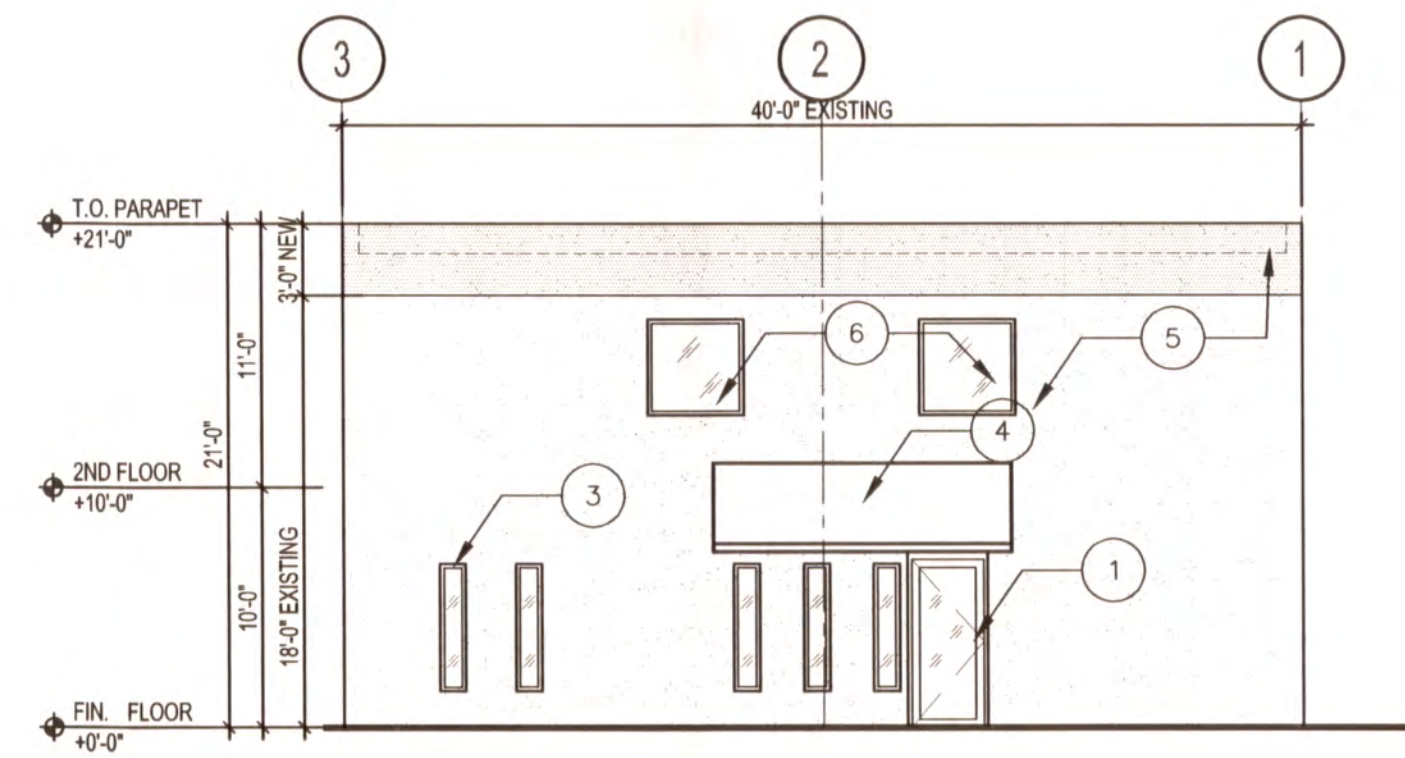

SCALE : 1/8" = 1'-0"

8 EAST EXTERIOR ELEVATIONS

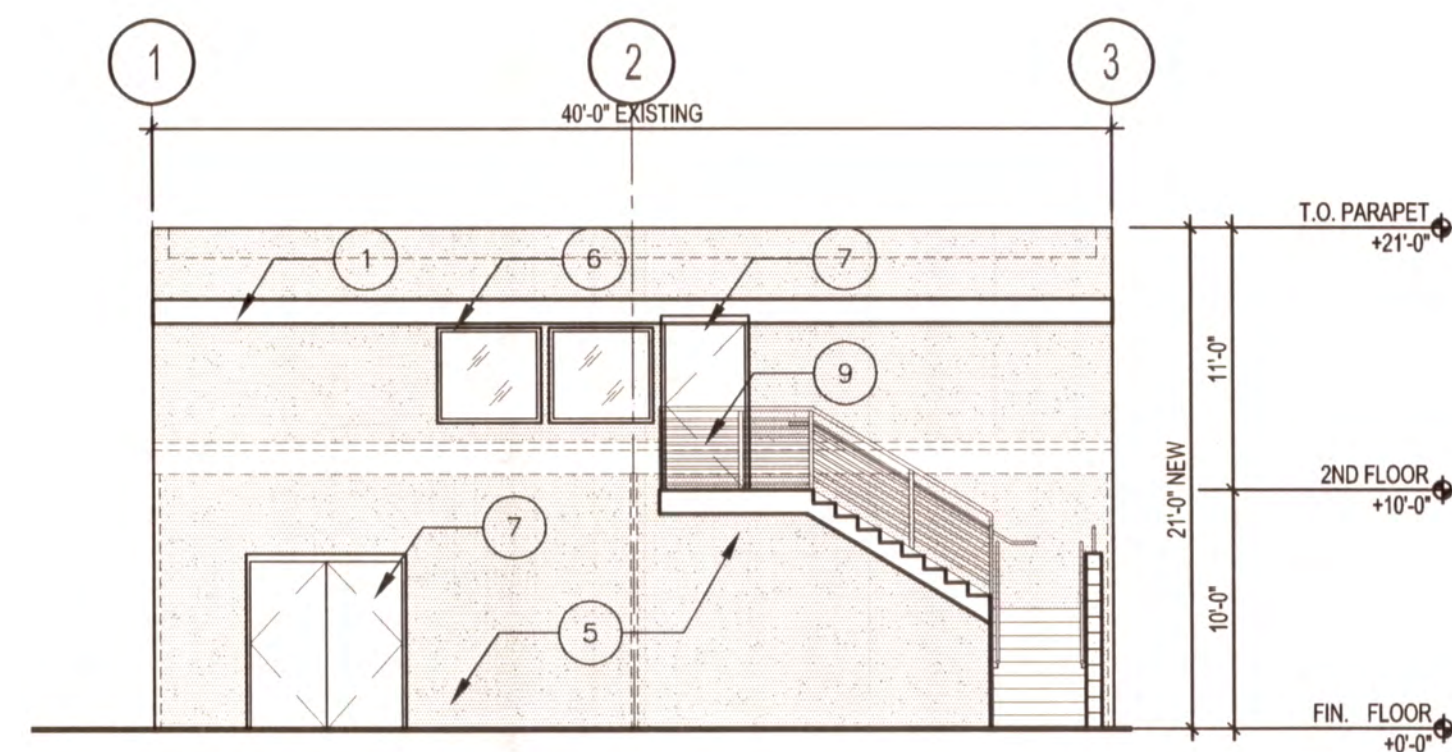

SCALE : 1/8" = 1'-0"

14 WEST EXTERIOR ELEVATIONS

6 LEGEND

1. EXISTING METAL ROOF TO REMAIN.
2. EXISTING H.M. DOOR / FRAME TO REMAIN.
3. EXISTING WINDOW TO REMAIN.
4. EXISTING AWNING TO REMAIN.
5. NEW PAINTED E.I.F.S.
6. NEW WINDOW

12 KEYNOTES



ARCHICON
Architecture & Interiors, L.C.

5055 E. WASHINGTON STREET
SUITE 200
PHOENIX, ARIZONA 85034
(602) 222-4266
FAX (602) 279-4305
www.archicon.com

SWD URETHANE
TENANT IMPROVEMENT / EXPANSION
536 SOUTH DREW STREET
MESA, ARIZONA

PROJECT MGR: CRT
DRAWN BY: CRT
CHECKED BY: MB
ISSUE DATE: DECEMBER 2018

NO.	REVISION	DATE

SHEET TITLE:
PRELIMINARY ELEVATIONS




EXPIRES: 12/31/2018


PROJECT NO:
1676645-01

DRAWING NO:

P-3

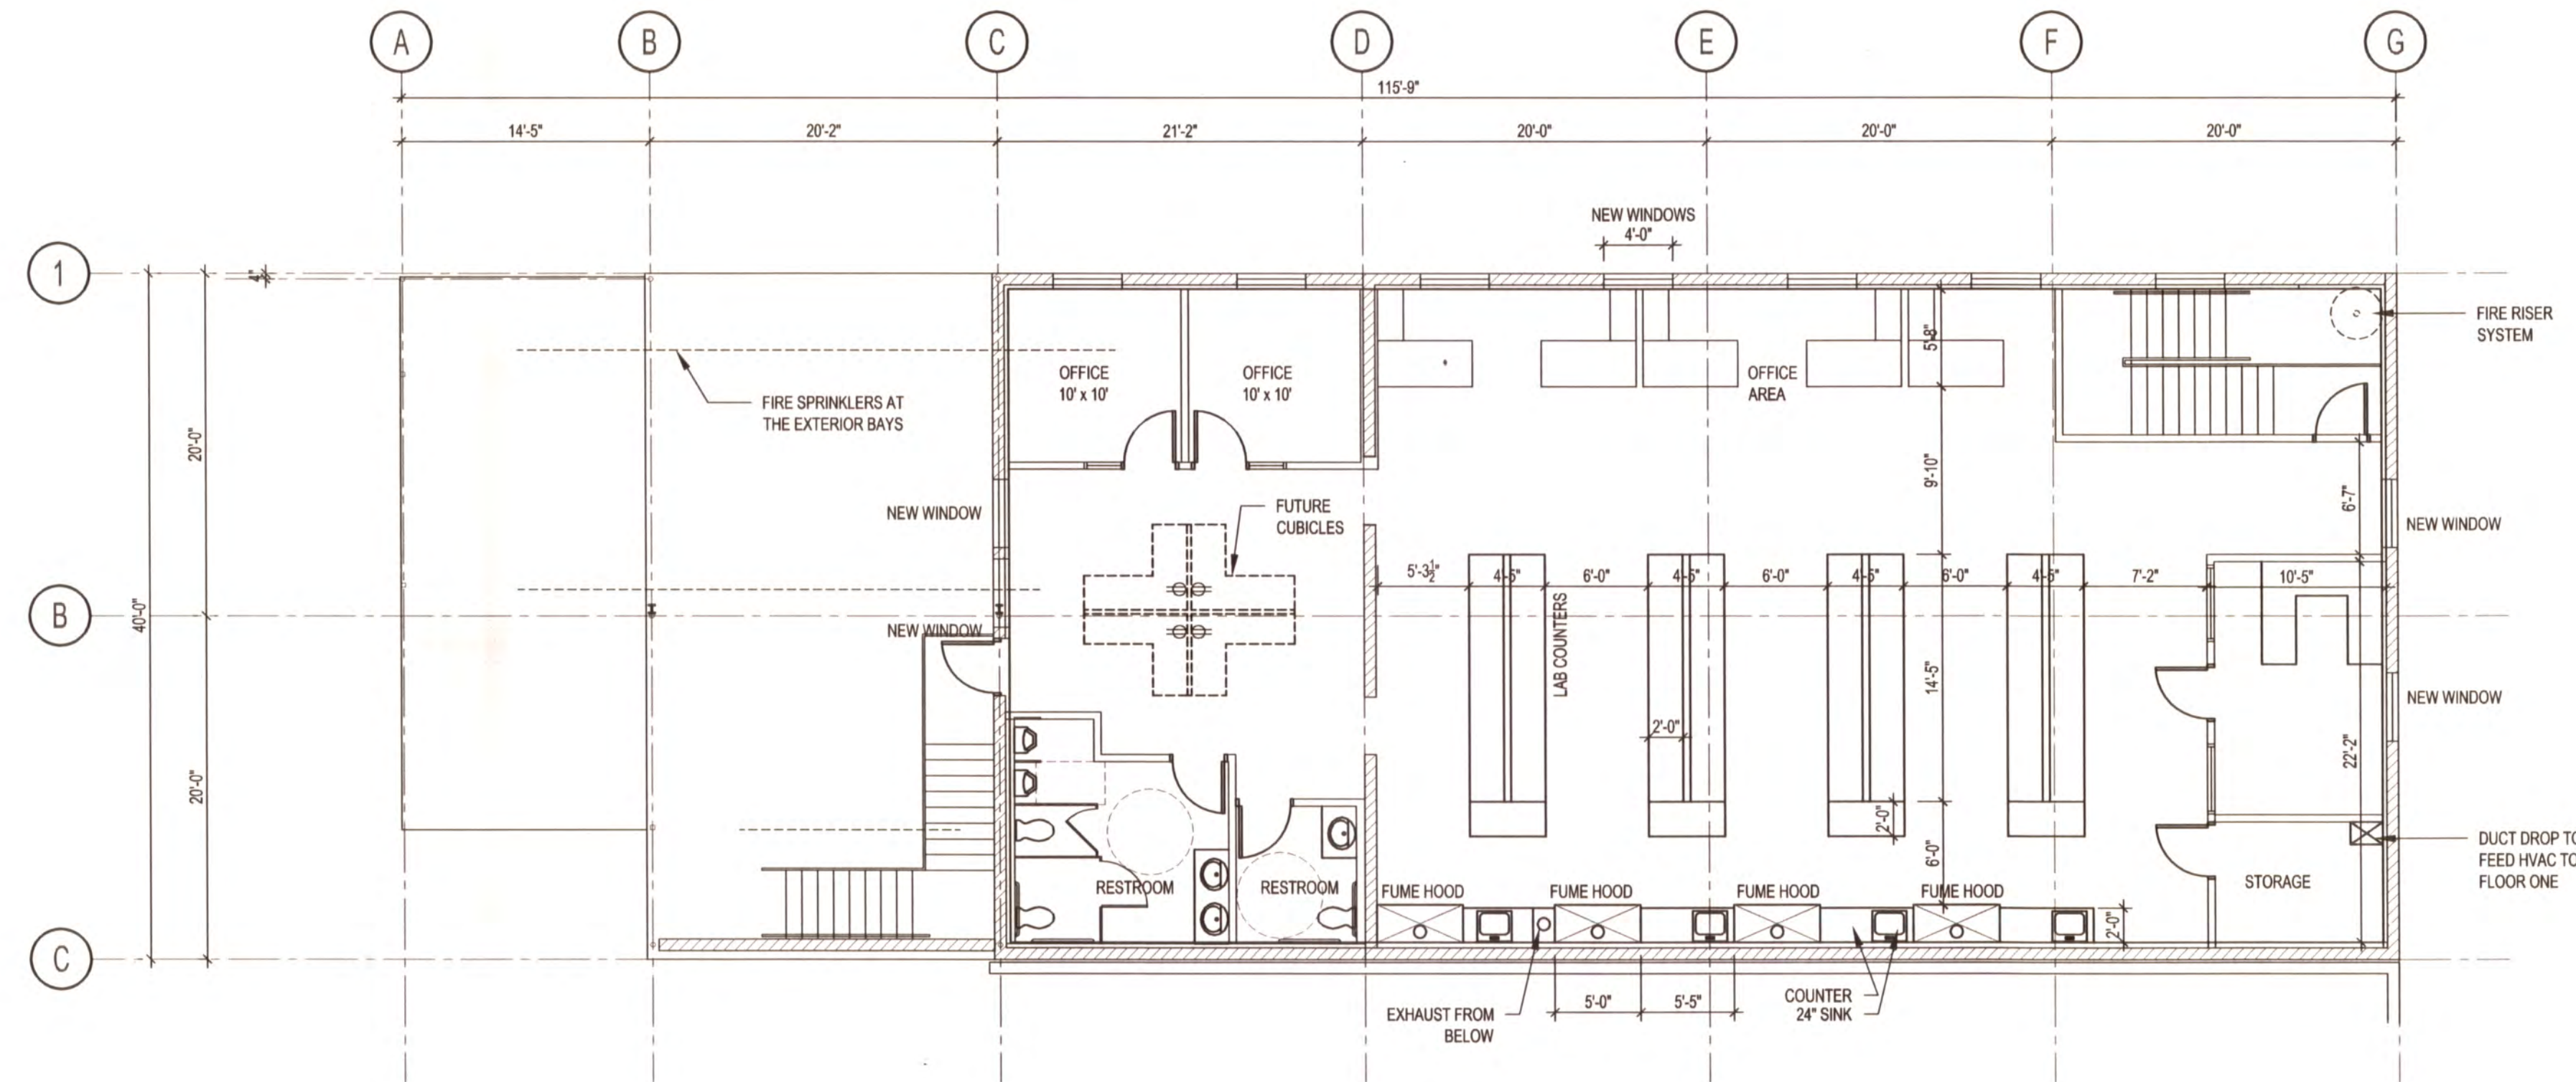

8 SECOND FLOOR PLAN

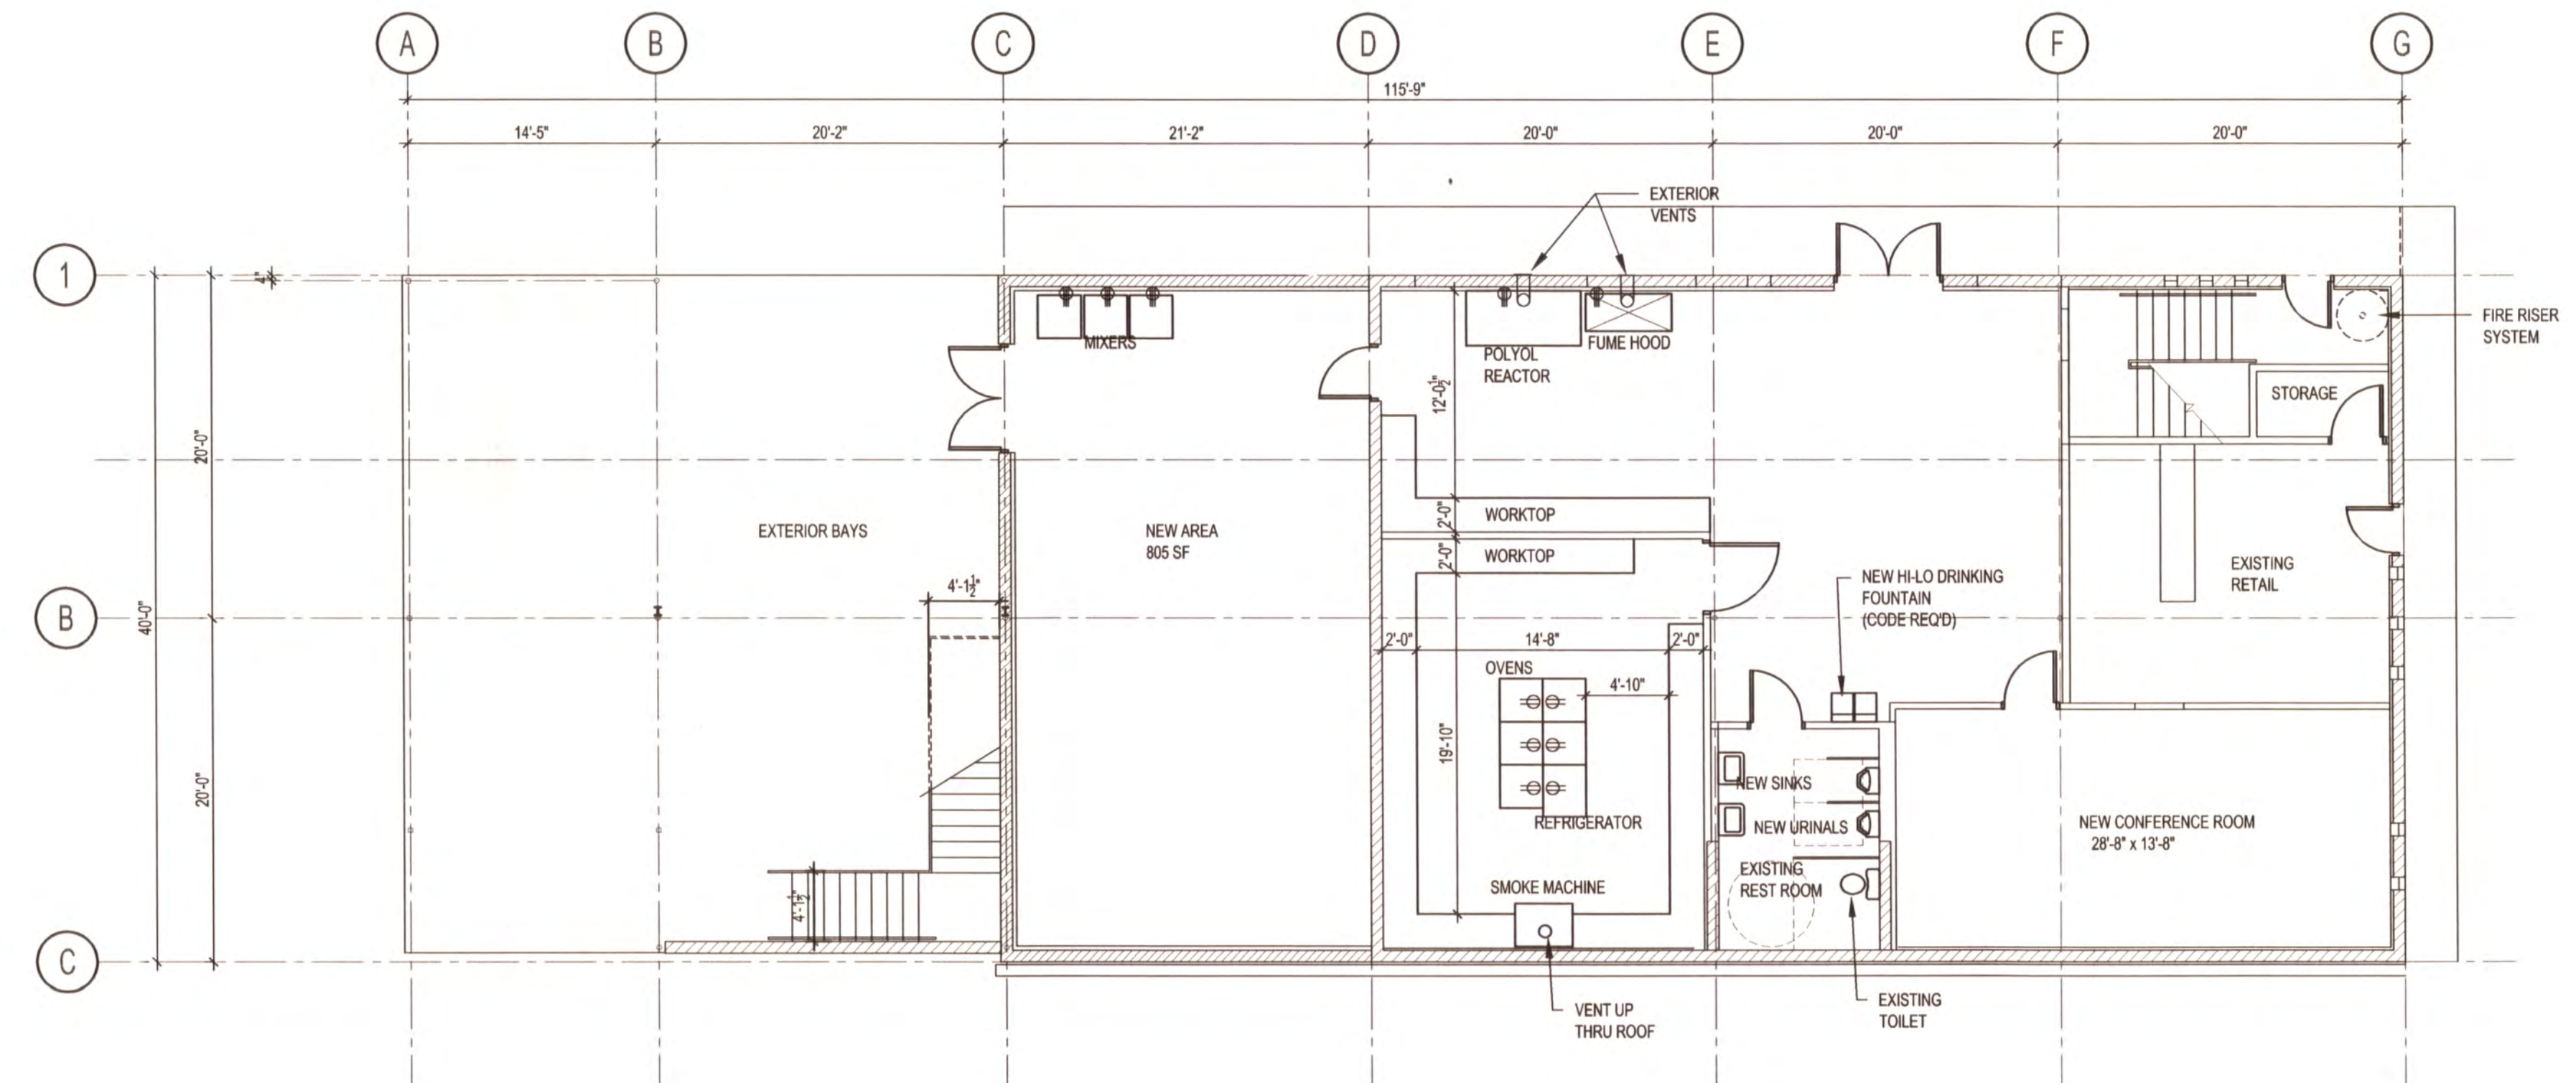

20 FIRST FLOOR PLAN



ARCHICON
Architecture & Interiors, L.C.

5055 E. WASHINGTON STREET
SUITE 200
PHOENIX, ARIZONA 85034
(602) 222-4266
FAX (602) 279-4305
www.archicon.com

SWD URETHANE
TENANT IMPROVEMENT / EXPANSION
536 SOUTH DREW STREET
MESA, ARIZONA

PROJECT MGR: CRT
DRAWN BY: CRT
CHECKED BY: MB
ISSUE DATE: DECEMBER 2016

NO.	REVISION	DATE

SHEET TITLE:
PRELIMINARY FLOOR PLANS



EXPIRES: 12/31/2018

PROJECT NO:
1676645-01

DRAWING NO:

P-2