


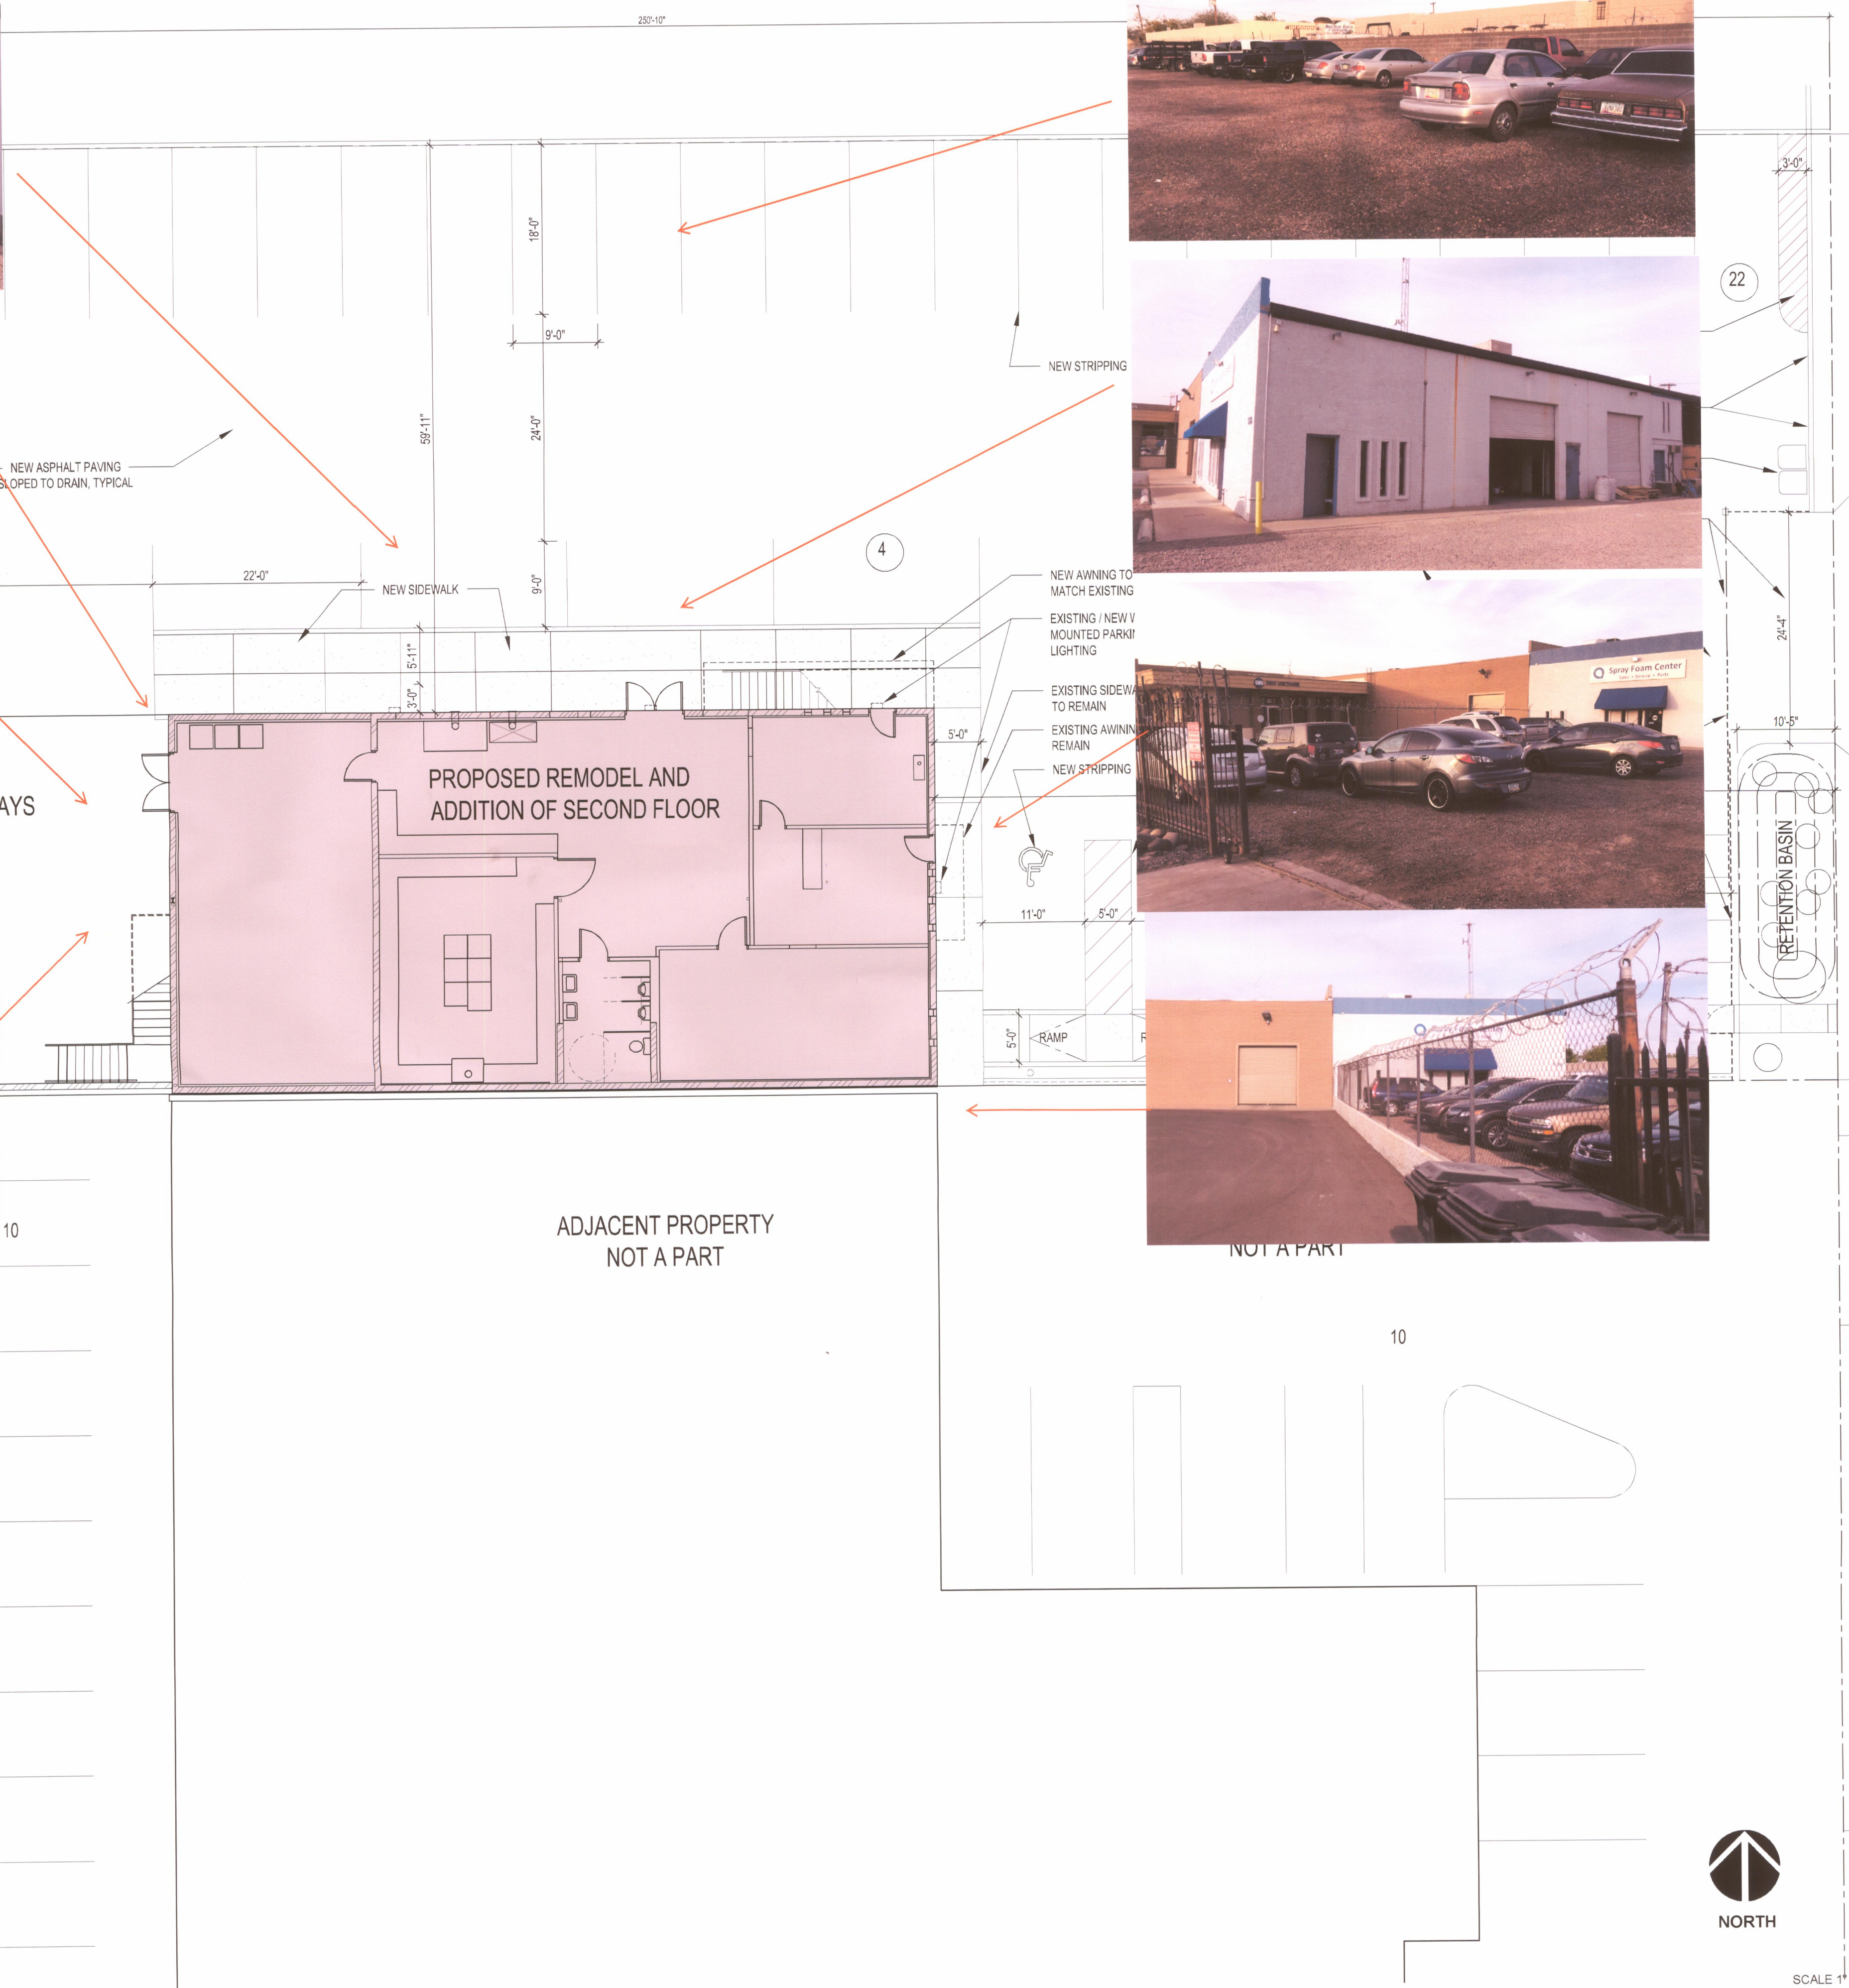

ARCHICON
Architecture & Interiors, L.C.
5055 E. WASHINGTON STREET
SUITE 200
PHOENIX, ARIZONA 85034
(602) 222-4266
FAX (602) 279-4305
www.archicon.com

SWD URETHANE
TENANT IMPROVEMENT / EXPANSION
536 SOUTH DREW STREET
MESA, ARIZONA

PROJECT MGR: DRT
DRAWN BY: DRT
CHECKED BY: MB
ISSUE DATE: DECEMBER 2016

NO.	REVISION	DATE

SHEET TITLE:
PRELIMINARY SITE PLAN

EXPIRES: 12/31/2018

PROJECT NO:
1676645-01

DRAWING NO:
P-1

19 CONCEPTUAL SITE PLAN

24 PROJECT DATA