




PARTIAL FLOOR PLAN

SCALE: 3/32" = 1'-0"

 


SOUTH ELEVATION (FRONT)

SCALE: 3/32" = 1'-0"

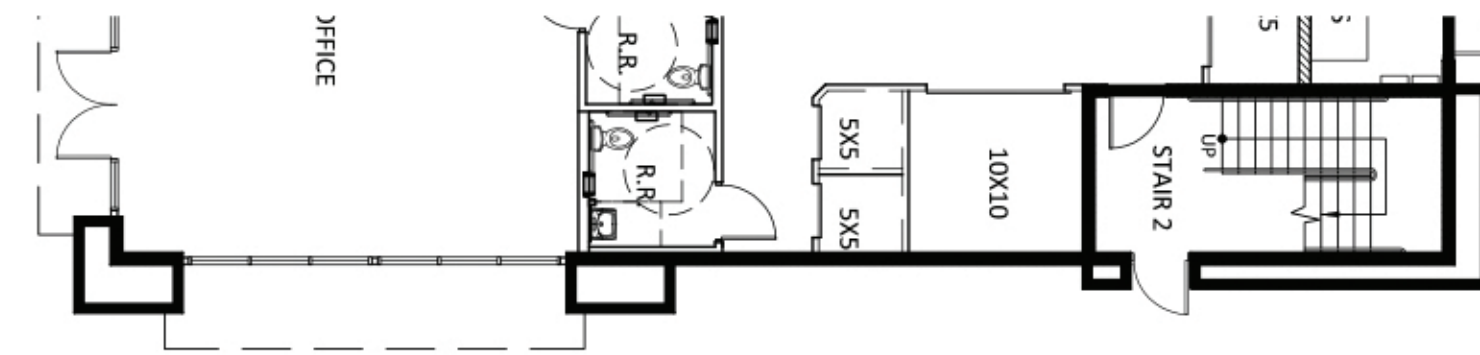 


PARTIAL FLOOR PLAN

SCALE: 3/32" = 1'-0"

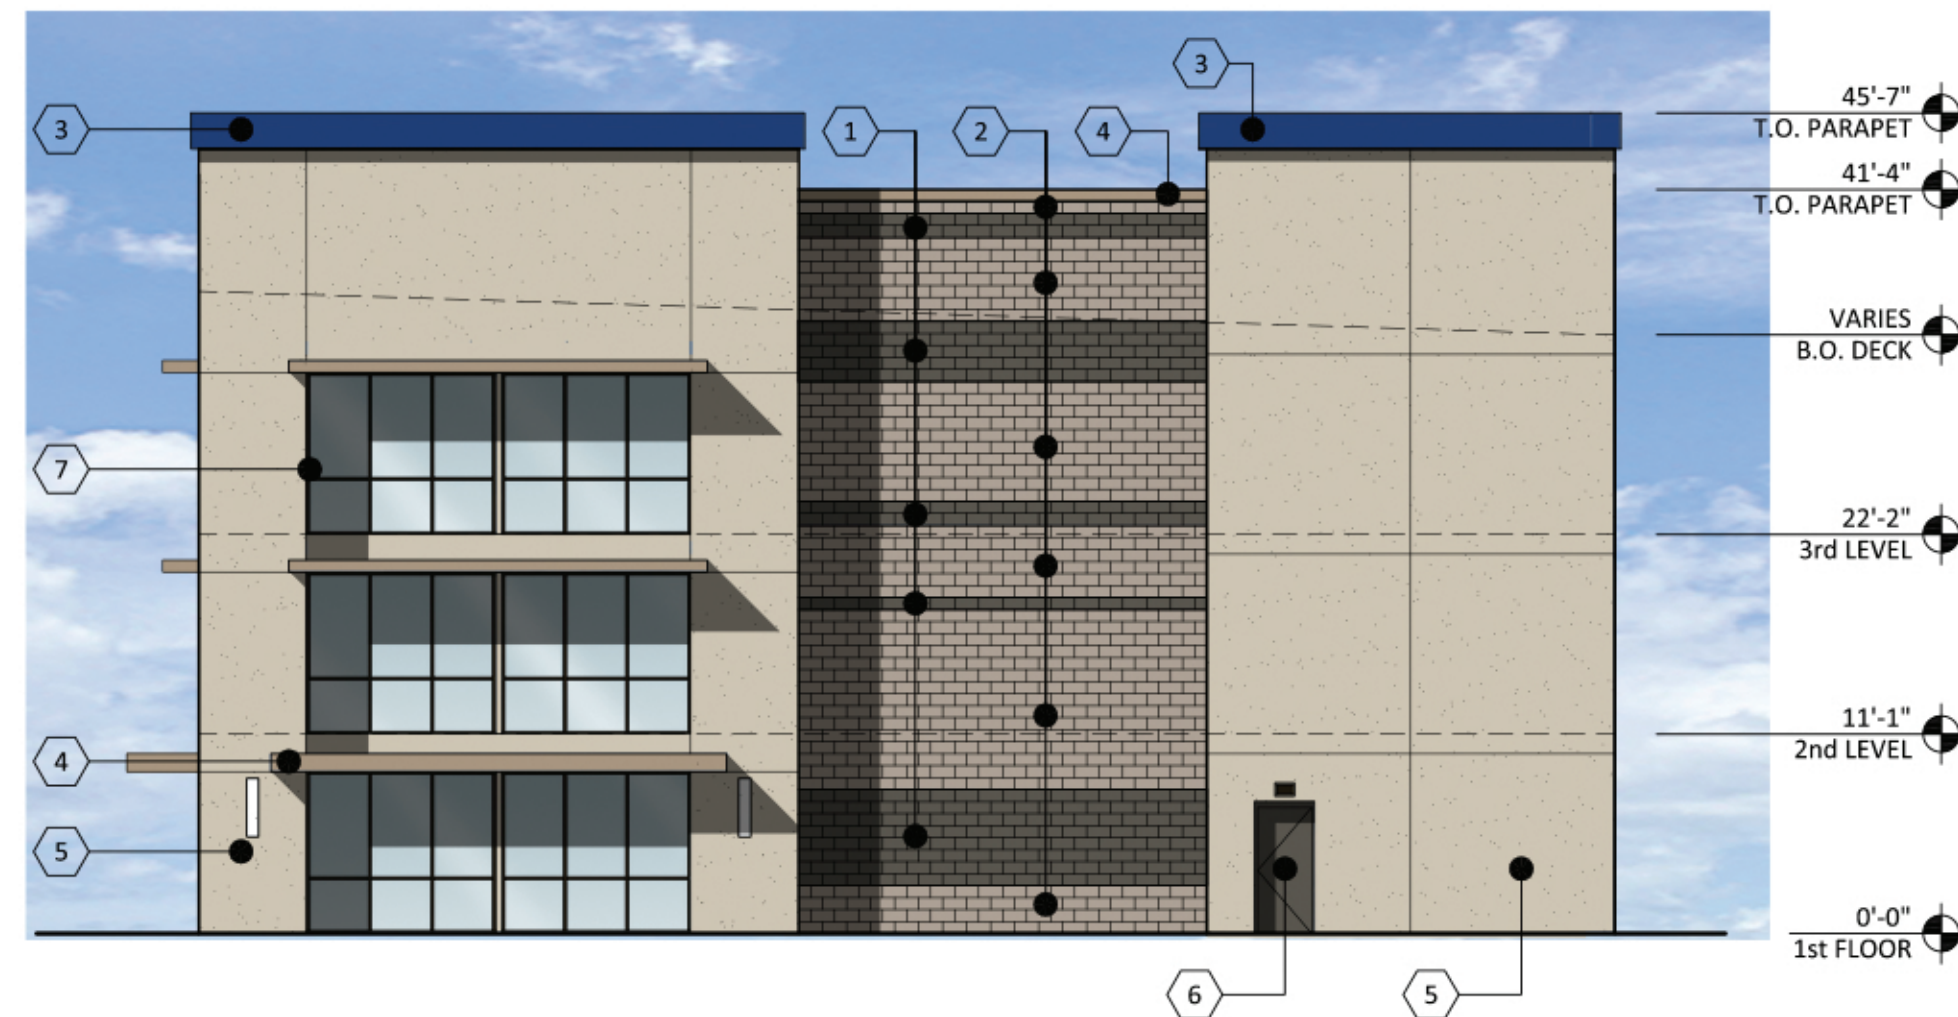

EAST ELEVATION (SIDE)

SCALE: 3/32" = 1'-0"

 

ELEVATION MATERIAL

1		8"x8"x16" CMU BLOCK: MANUFACTURER: SUPERLITE BLOCK, INC. FINISH: SMOOTH FACE COLOR: OPAL
2		8"x8"x16" CMU BLOCK: MANUFACTURER: SUPERLITE BLOCK, INC. FINISH: SMOOTH FACE COLOR: PEBBLE BEACH
3		CORNICE PAINT COLOR TO MATCH: MANUFACTURER: SHERWIN-WILLIAMS FINISH: SATIN FINISH COLOR: HONORABLE BLUE SPECIFY#: SW6811
4		TRIM PAINT COLOR TO MATCH: MANUFACTURER: SHERWIN-WILLIAMS FINISH: SATIN FINISH COLOR: PELICAN TAN SPECIFY#: SW2036
5		STUCCO PAINT COLOR TO MATCH: MANUFACTURER: SHERWIN-WILLIAMS FINISH: SATIN FINISH COLOR: KLIM BEIGE SPECIFY#: SW6106
6		DOOR & ACCENT PAINT COLOR TO MATCH: MANUFACTURER: SHERWIN-WILLIAMS FINISH: GLOSS ENAMEL COLOR: URBANE BRONZE SPECIFY#: SW7048
7		STOREFRONT: MATERIAL: ALUMINUM FINISH: DARK BRONZE
7		GATES & FENCING PAINT COLOR TO MATCH: MANUFACTURER: SHERWIN-WILLIAMS FINISH: LATEX SATIN COLOR: WROUGHT IRON SPECIFY#: SW2105

LIFE STORAGE
1356 EAST BASELINE RD.
MESA, AZ 85204
DATE: 3-23-2017 (PRELIMINARY)







2017 R K A A
ARCHITECTS, INC. ALL
RIGHTS RESERVED.
THIS DRAWING IS AN
INSTRUMENT OF
SERVICE. IT IS THE
PROPERTY OF R K A A
ARCHITECTS, INC. AND
MAY NOT BE
DUPLICATED, USED OR
DISCLOSED WITHOUT
WRITTEN PERMISSION
OF THE ARCHITECT.

A4.1

RKAA# 16200.00



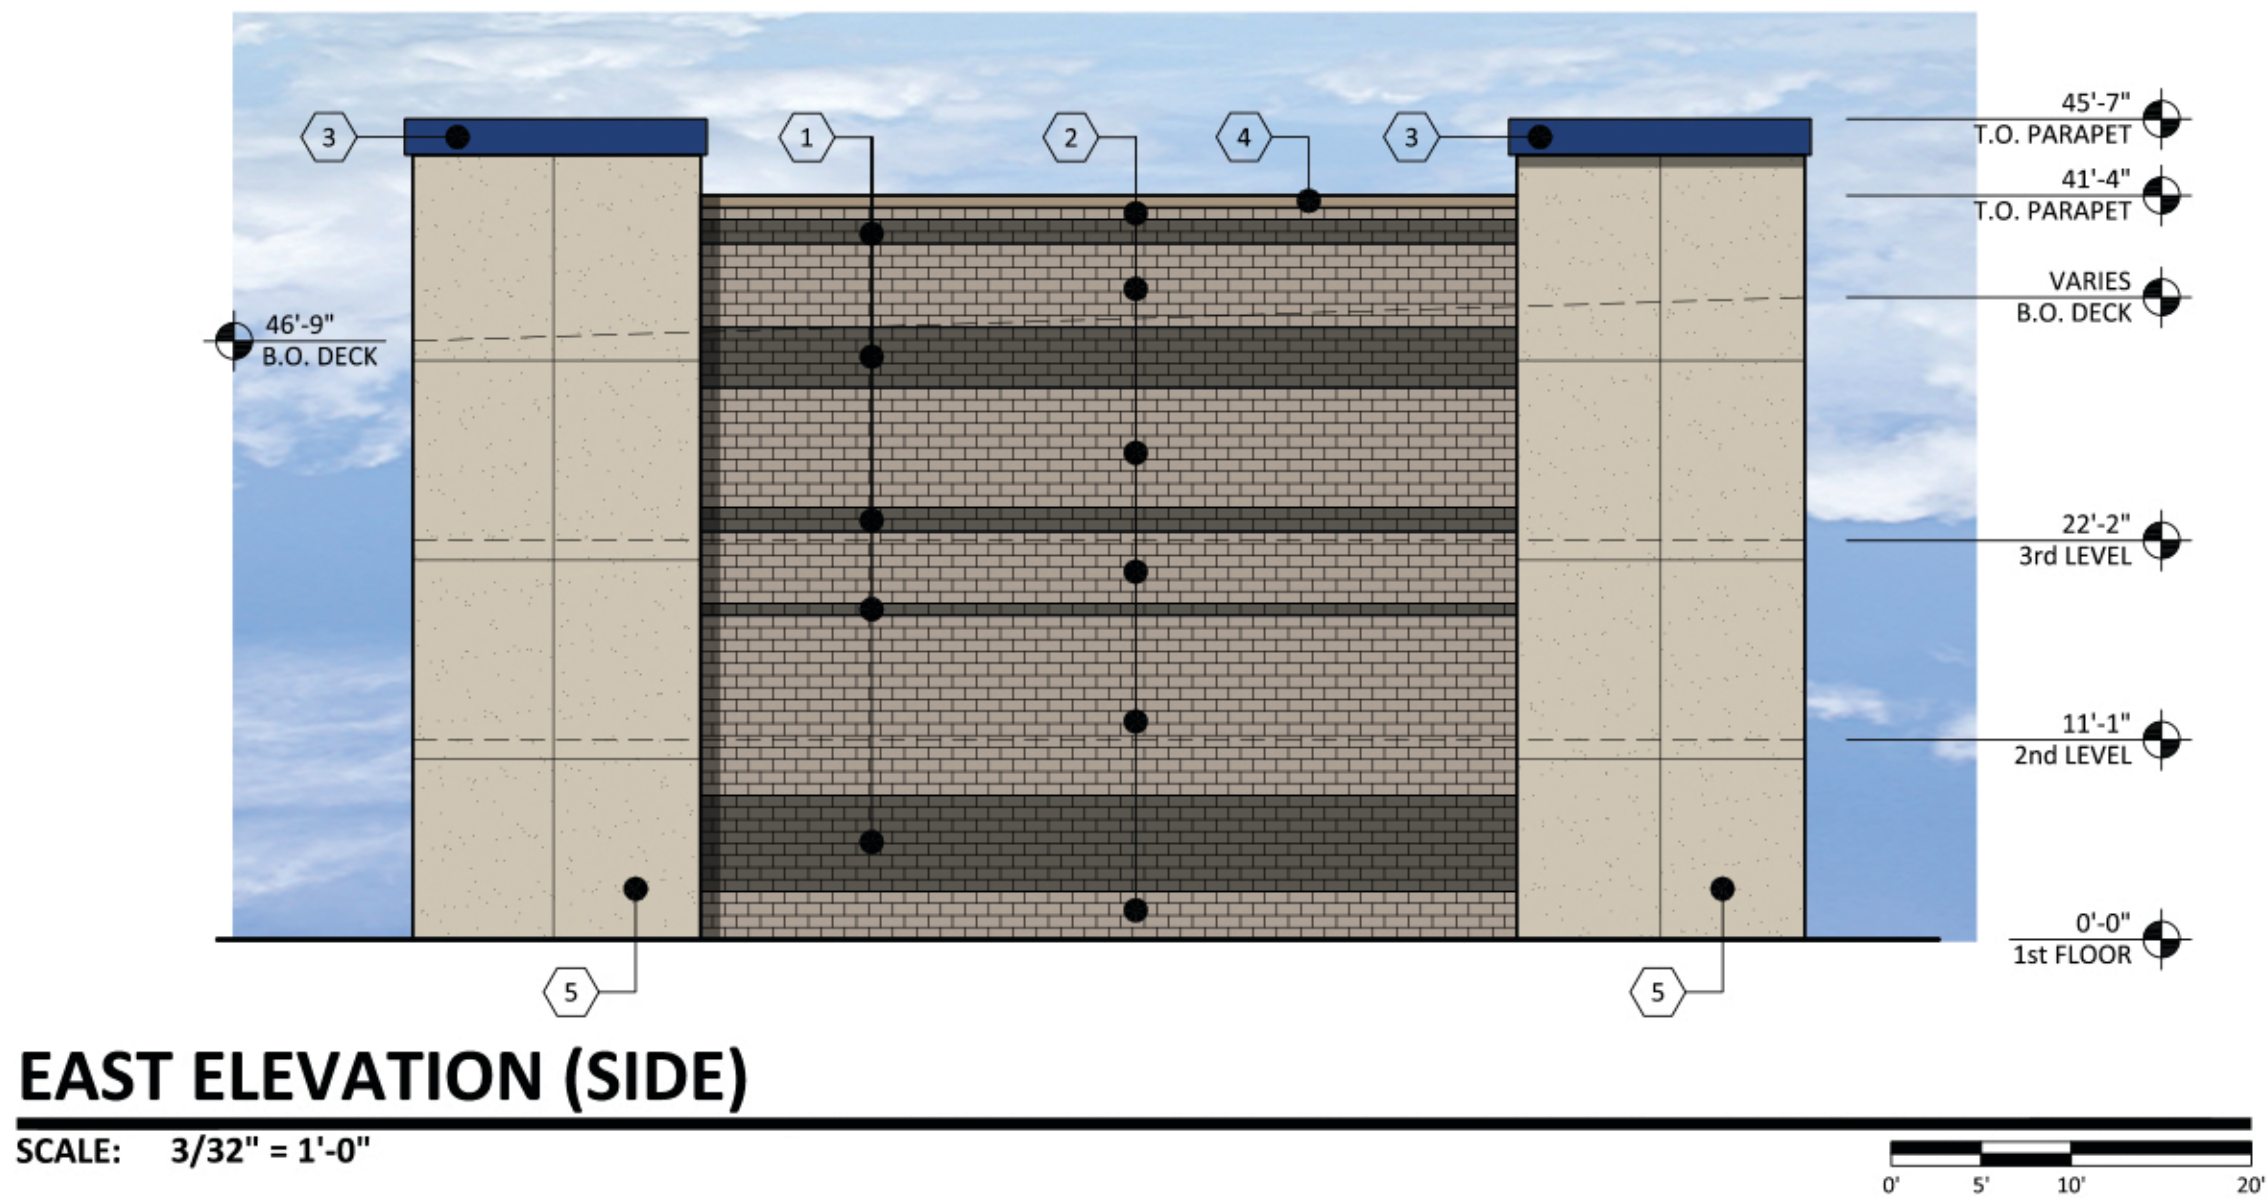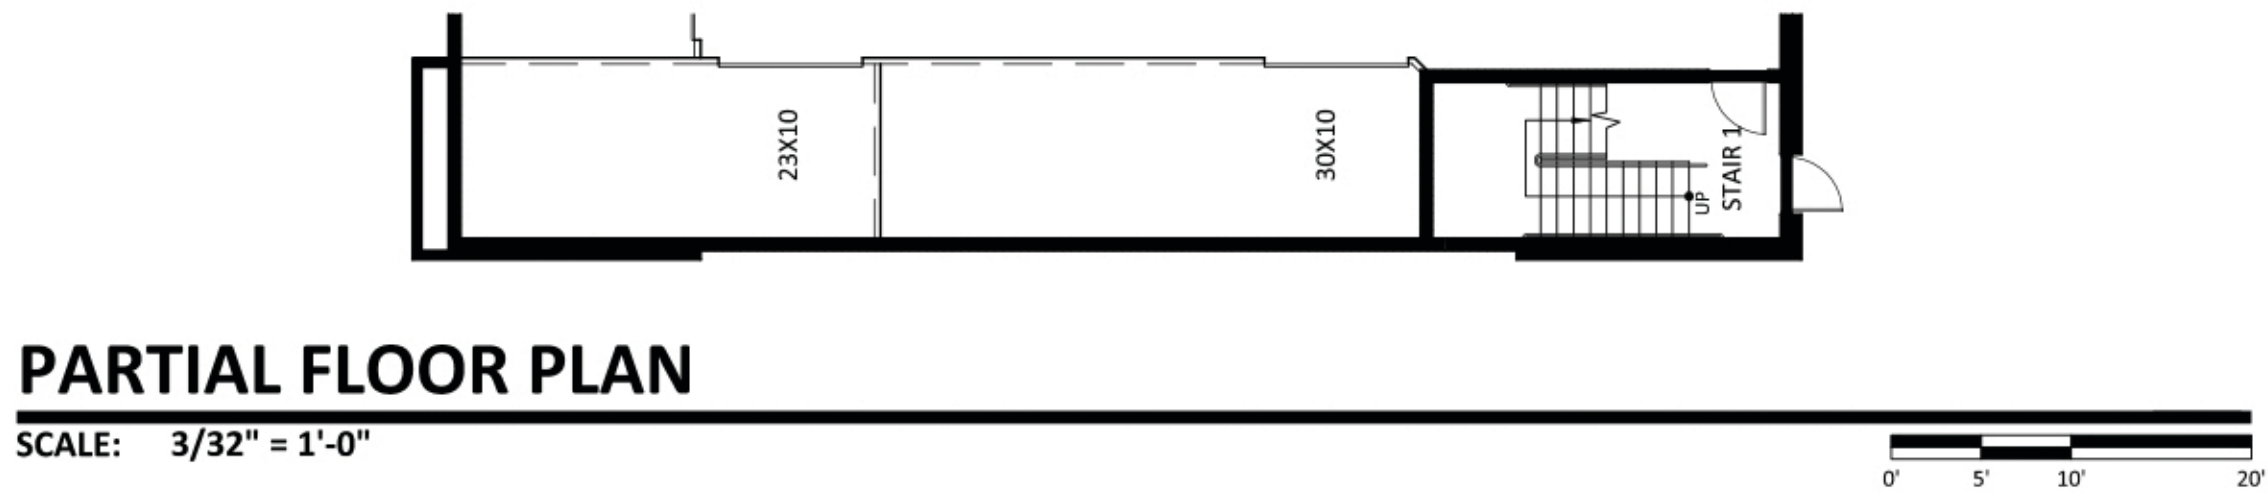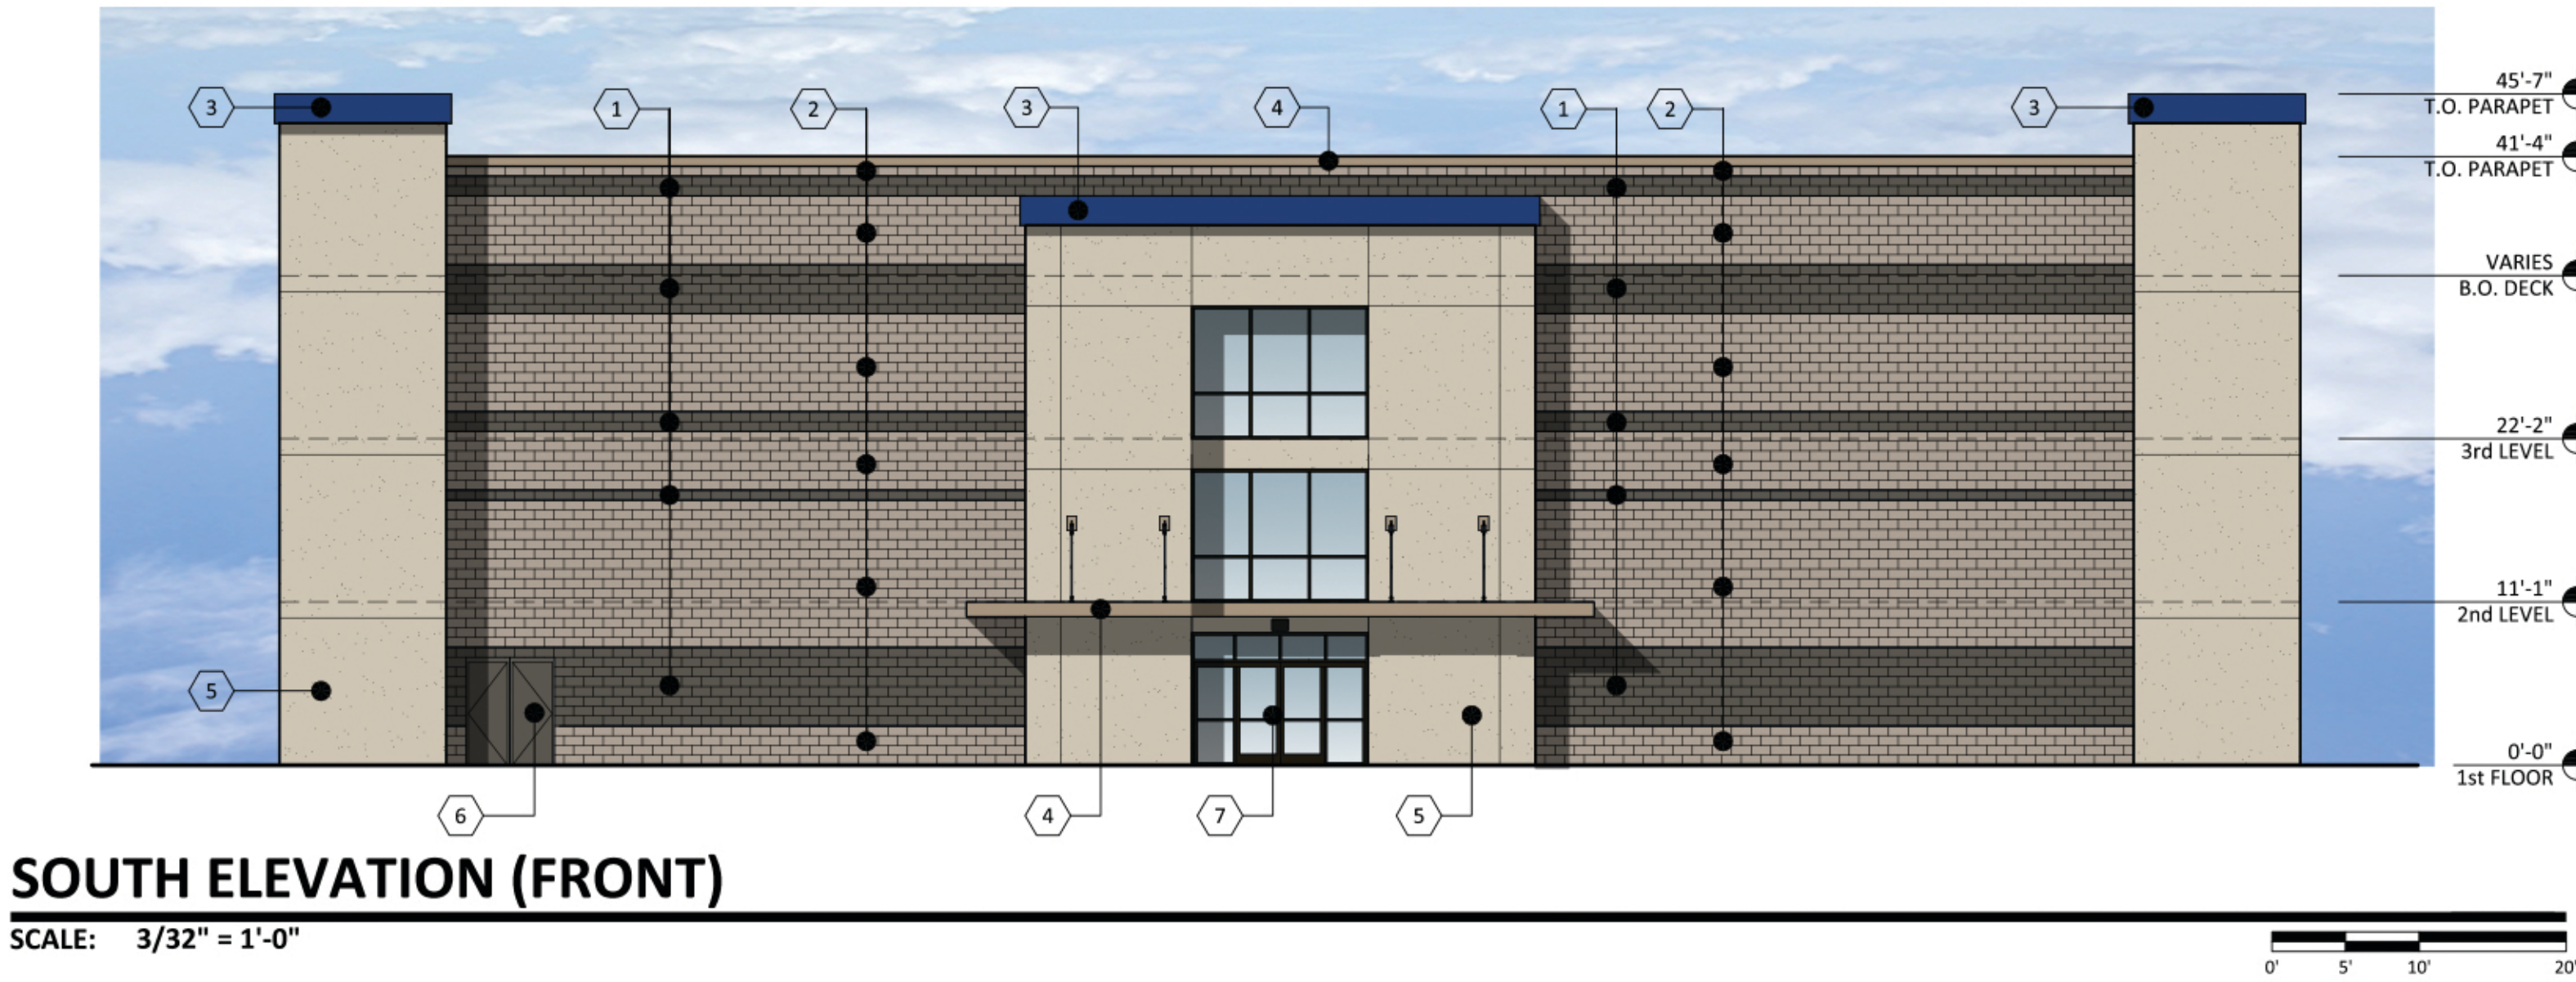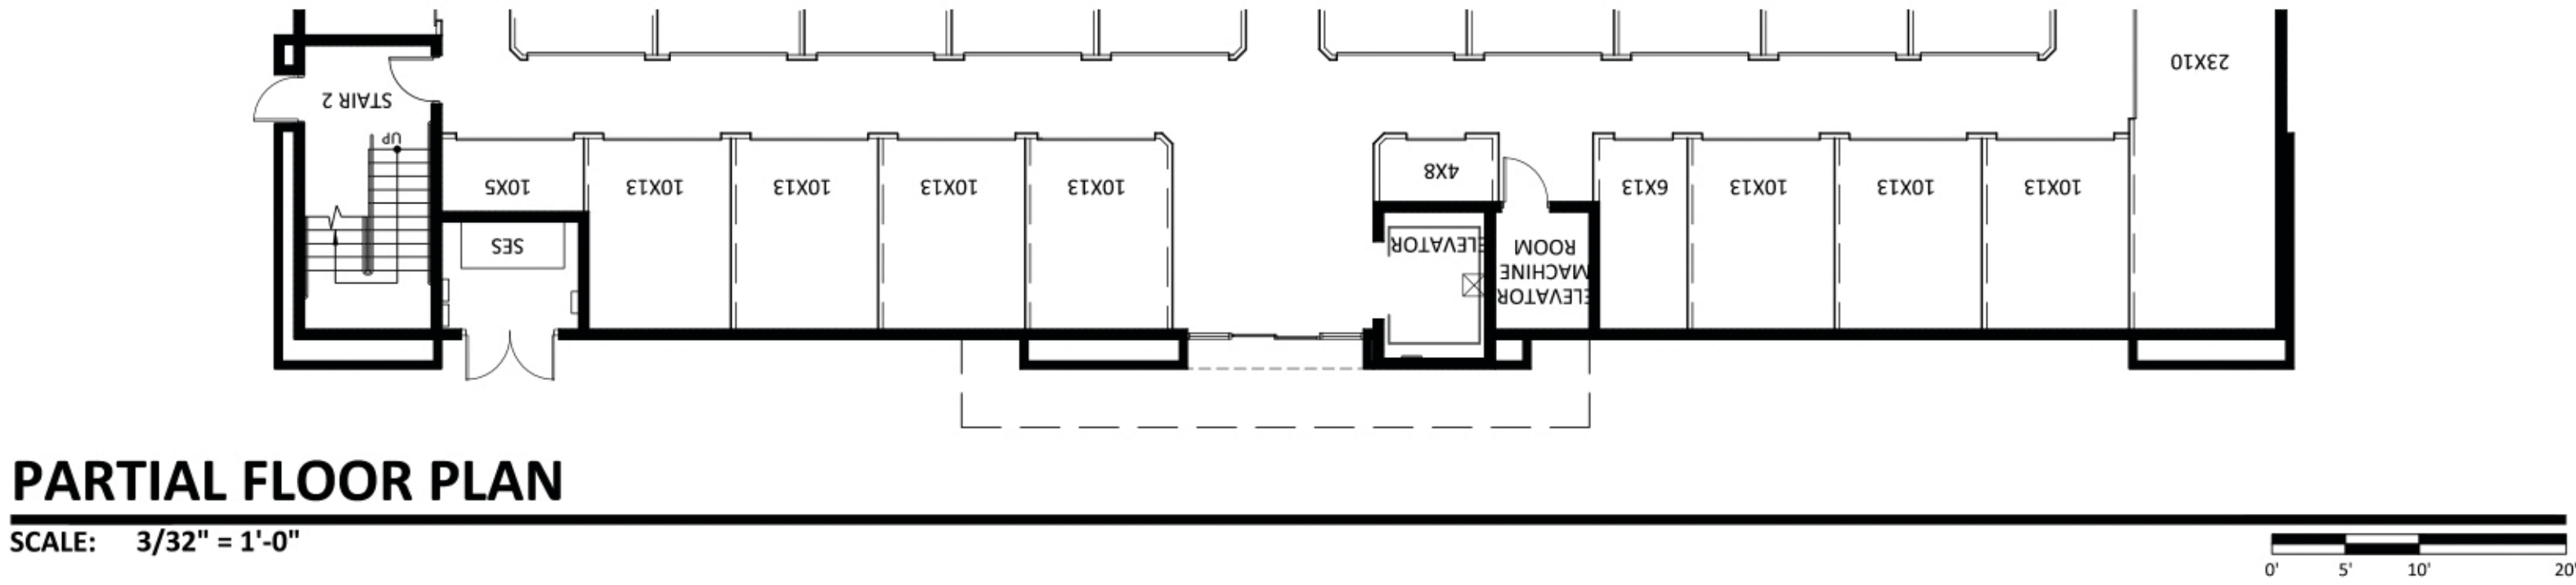

ELEVATION MATERIAL

- 1 8"x8"x16" CMU BLOCK:
MANUFACTURER: SUPERLITE BLOCK, INC.
FINISH: SMOOTH FACE
COLOR: OPAL
- 2 8"x8"x16" CMU BLOCK:
MANUFACTURER: SUPERLITE BLOCK, INC.
FINISH: SMOOTH FACE
COLOR: PEBBLE BEACH
- 3 CORNICE PAINT COLOR TO MATCH:
MANUFACTURER: SHERWIN-WILLIAMS
FINISH: SATIN FINISH
COLOR: HONORABLE BLUE
SPECIFY#: SW6811
- 4 TRIM PAINT COLOR TO MATCH:
MANUFACTURER: SHERWIN-WILLIAMS
FINISH: SATIN FINISH
COLOR: PELICAN TAN
SPECIFY#: SW2036
- 5 STUCCO PAINT COLOR TO MATCH:
MANUFACTURER: SHERWIN-WILLIAMS
FINISH: SATIN FINISH
COLOR: KILIM BEIGE
SPECIFY#: SW6106
- 6 DOOR & ACCENT PAINT COLOR TO MATCH:
MANUFACTURER: SHERWIN-WILLIAMS
FINISH: GLOSS ENAMEL
COLOR: URBANE BRONZE
SPECIFY#: SW7048
- 7 STOREFRONT:
MATERIAL: ALUMINUM
FINISH: DARK BRONZE
- 7 GATES & FENCING PAINT COLOR TO MATCH:
MANUFACTURER: SHERWIN-WILLIAMS
FINISH: LATEX SATIN
COLOR: WROUGHT IRON
SPECIFY#: SW2105