




FIRST FLOOR PLAN

SCALE: 1/8"= 1'-0"

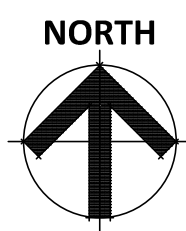


1ST FLOOR UNIT MIX		
G.S.F = 9,826 S.F.		
L.S.F. = 6,405 S.F.		
64.1%		
CLIMATE CONTROLLED UNIT MIX SUMMARY		
UNIT SIZE	TOTAL	AREA
4X8	1	32
5X5	2	50
10X5	3	150
6X13	1	78
10X10	1	100
10X13	7	910
10X15	5	750
10X20	10	2000
10X25	3	750
15X5	1	75
23X10	1	230
30X10	4	1200
TOTAL	38	6293

2ND FLOOR UNIT MIX		
G.S.F = 9,826 S.F.		
L.S.F. = 6,587 S.F.		
67.0%		
CLIMATE CONTROLLED UNIT MIX SUMMARY		
UNIT SIZE	TOTAL	AREA
4X5	2	40
5X5	7	175
5X10	8	400
5X15	6	450
8X15	1	120
10X7	4	280
10X8.5	4	340
10X10	26	2600
10X15	4	600
15X8.5	3	382
15X10	8	1200
18X8.5	1	153
TOTAL	73	6587

3RD FLOOR UNIT MIX		
G.S.F = 9,826 S.F.		
L.S.F. = 6,587 S.F.		
67.0%		
CLIMATE CONTROLLED UNIT MIX SUMMARY		
UNIT SIZE	TOTAL	AREA
4X5	2	40
5X5	7	175
5X10	8	400
5X15	6	450
8X15	1	120
10X7	4	280
10X8.5	4	340
10X10	26	2600
10X15	4	600
15X8.5	3	382
15X10	8	1200
18X8.5	1	153
TOTAL	73	6587

TOTAL BUILDING AREA		
G.S.F = 29,478 S.F.		
L.S.F. = 19,579 S.F.		
AVERAGE UNIT 106.4 SF		
UNIT MIX SUMMARY		
TOTAL	184	19,579 S.F.

LIFE STORAGE
1356 EAST BASELINE RD.
MESA, AZ 85204
DATE: 3-23-2017 (PRELIMINARY)

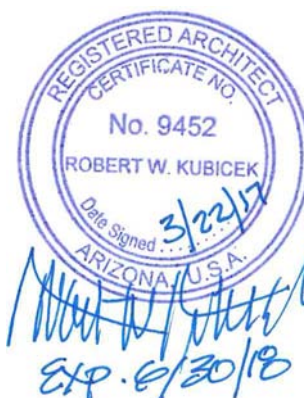


2016 R.K.A.A. ARCHITECTS, INC. ALL RIGHTS RESERVED. THIS DRAWING IS AN INSTRUMENT OF SERVICE. IT IS THE PROPERTY OF R.K.A.A. ARCHITECTS, INC. AND MAY NOT BE DUPLICATED, USED OR DISCLOSED WITHOUT WRITTEN PERMISSION OF THE ARCHITECT.

A1.0


RKAA# 16200.00



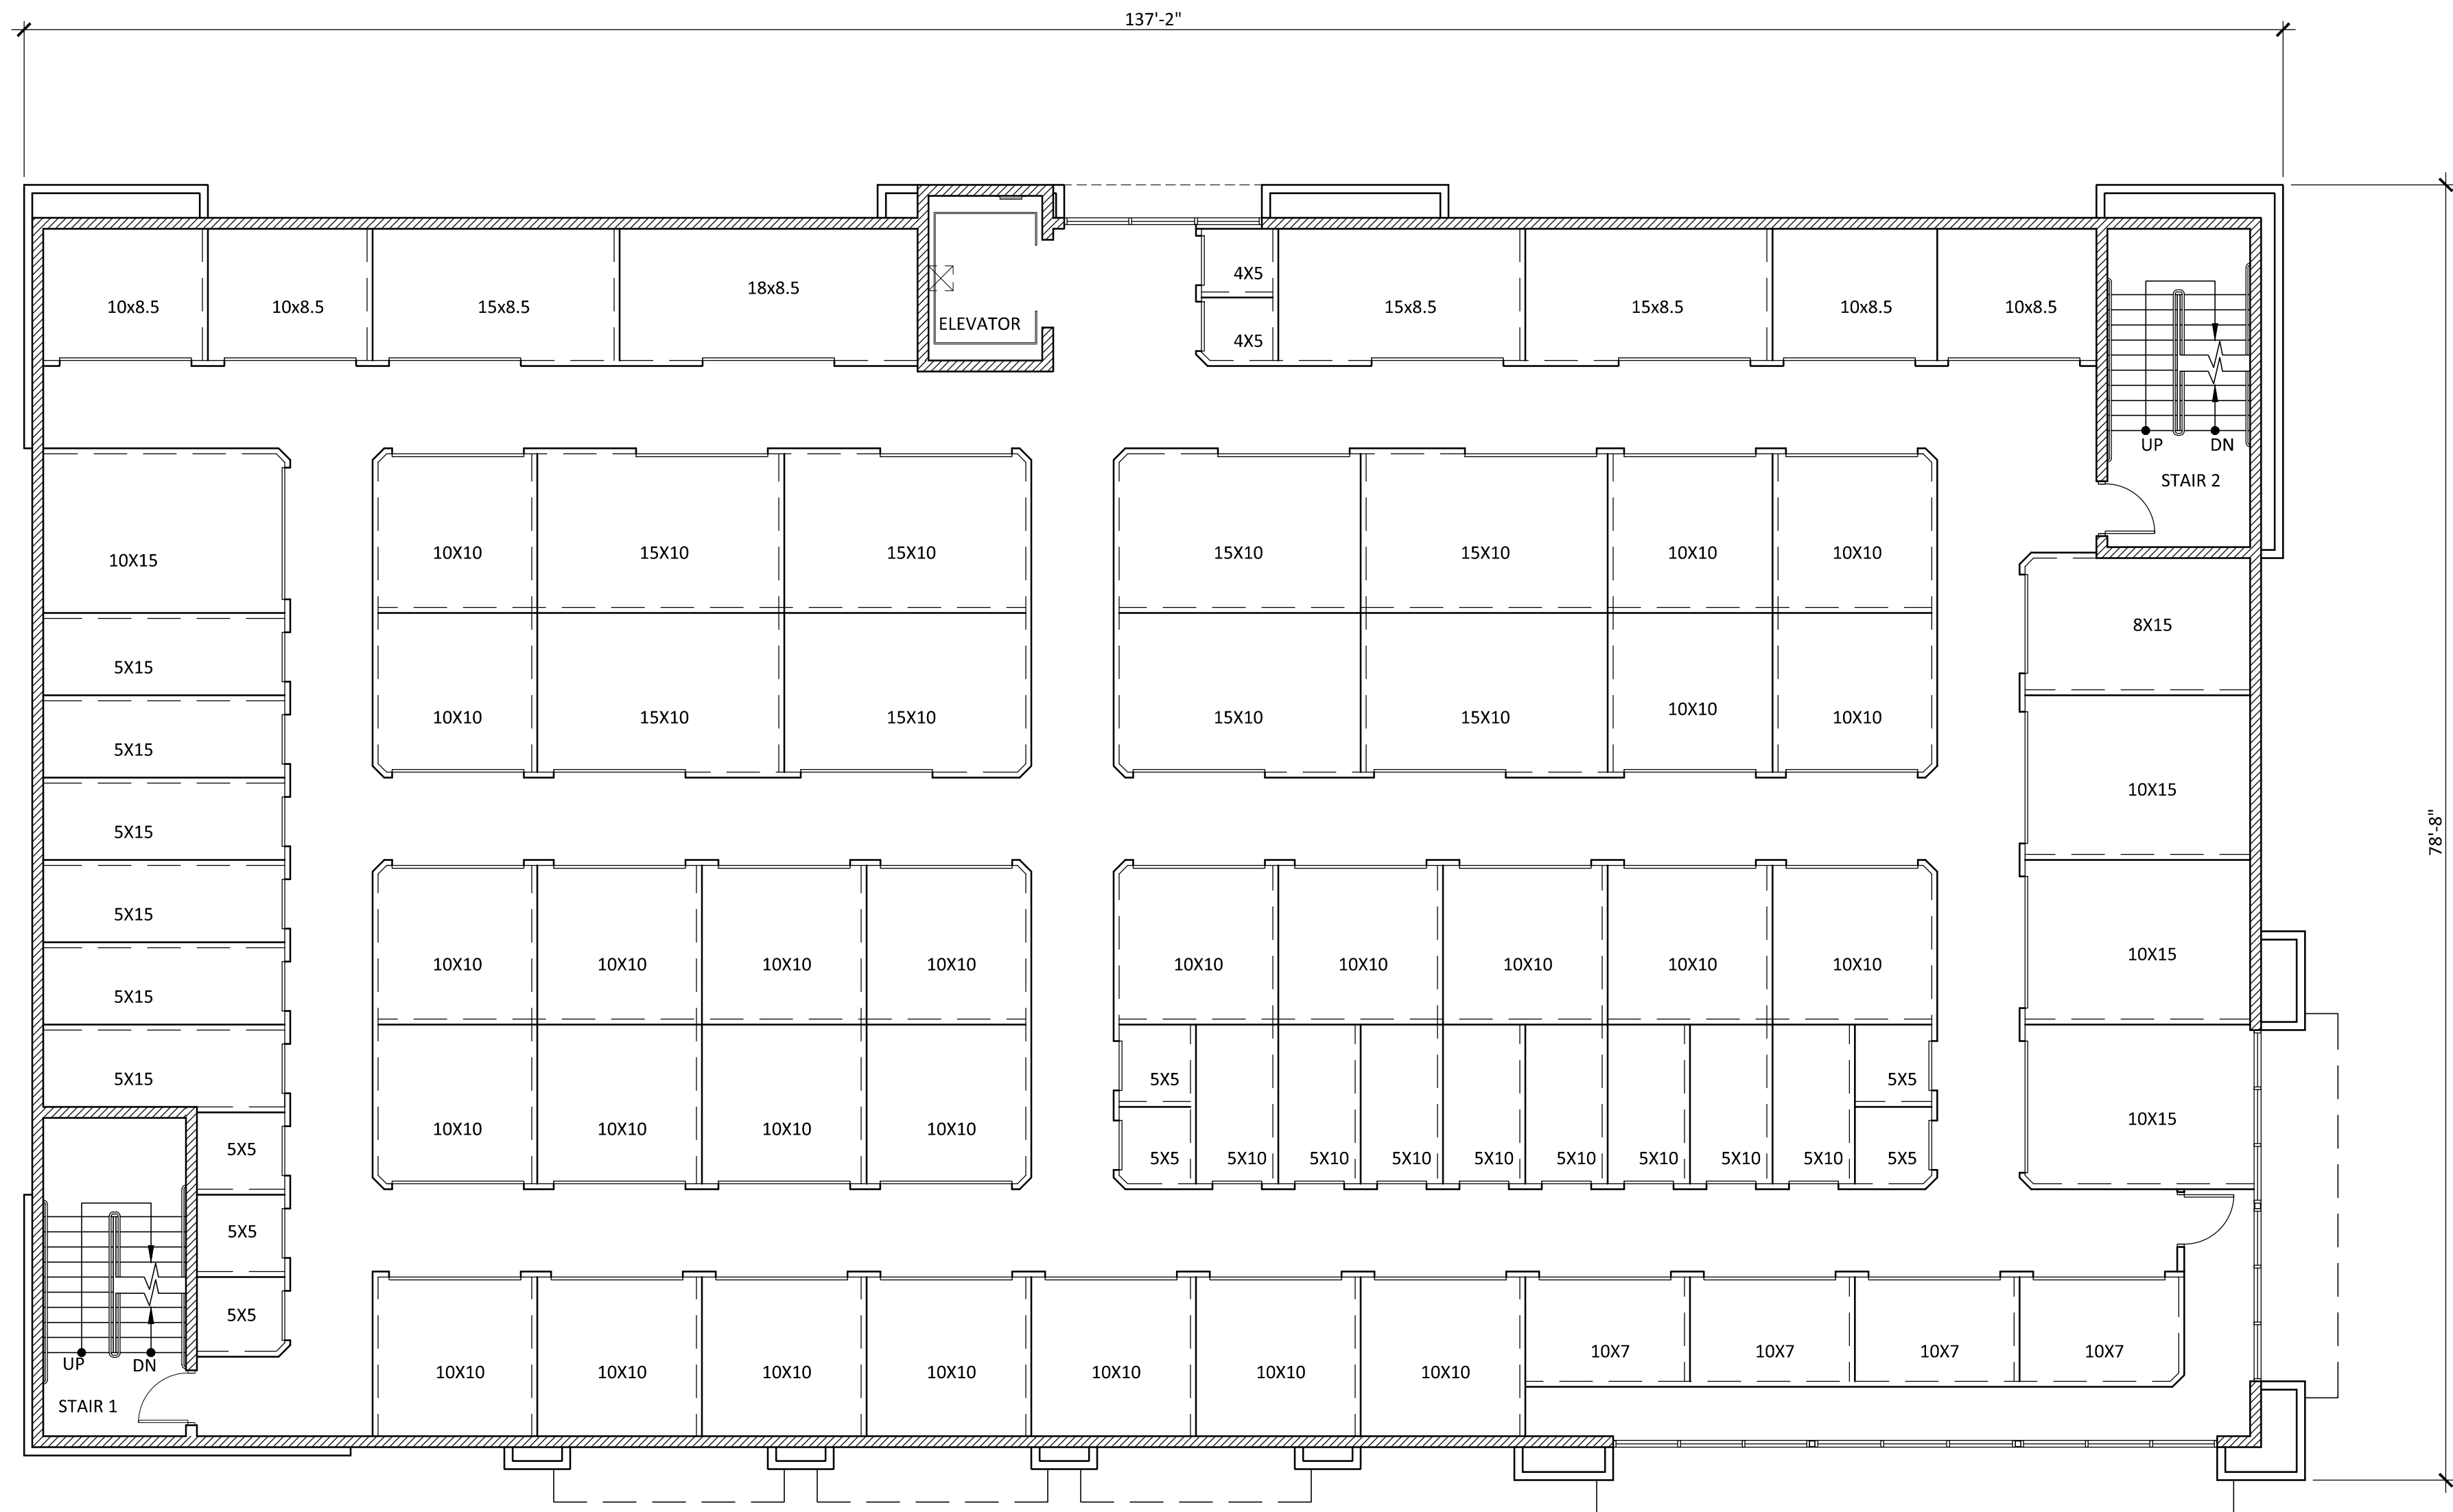

SECOND FLOOR PLAN

SCALE: 1/8"= 1'-0"

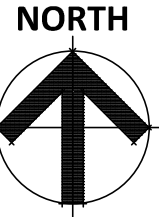


1ST FLOOR UNIT MIX		
G.S.F = 9,826 S.F.		
L.S.F. = 6,405 S.F.		
64.1%		
CLIMATE CONTROLLED UNIT MIX SUMMARY		
UNIT SIZE	TOTAL	AREA
4X8	1	32
5X5	2	50
10X5	3	150
6X13	1	78
10X10	1	100
10X13	7	910
10X15	5	750
10X20	10	2000
10X25	3	750
15X5	1	75
23X10	1	230
30X10	4	1200
TOTAL	38	6293

2ND FLOOR UNIT MIX		
G.S.F = 9,826 S.F.		
L.S.F. = 6,587 S.F.		
67.0%		
CLIMATE CONTROLLED UNIT MIX SUMMARY		
UNIT SIZE	TOTAL	AREA
4X5	2	40
5X5	7	175
5X10	8	400
5X15	6	450
8X15	1	120
10X7	4	280
10X8.5	4	340
10X10	26	2600
10X15	4	600
15X8.5	3	382
15X10	8	1200
18X8.5	1	153
TOTAL	73	6587

3RD FLOOR UNIT MIX		
G.S.F = 9,826 S.F.		
L.S.F. = 6,587 S.F.		
67.0%		
CLIMATE CONTROLLED UNIT MIX SUMMARY		
UNIT SIZE	TOTAL	AREA
4X5	2	40
5X5	7	175
5X10	8	400
5X15	6	450
8X15	1	120
10X7	4	280
10X8.5	4	340
10X10	26	2600
10X15	4	600
15X8.5	3	382
15X10	8	1200
18X8.5	1	153
TOTAL	73	6587

TOTAL BUILDING AREA		
G.S.F = 29,478 S.F.		
L.S.F. = 19,579 S.F.		
AVERAGE UNIT 106.4 SF		
UNIT MIX SUMMARY		
TOTAL	184	19,579 S.F.

LIFE STORAGE
1356 EAST BASELINE RD.
MESA, AZ 85204
DATE: 3-23-2017 (PRELIMINARY)

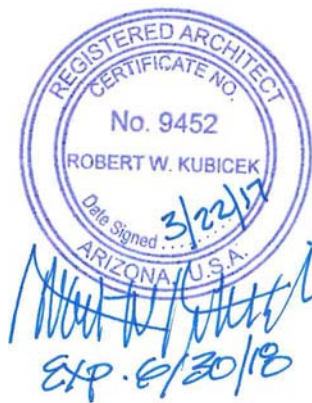


2016 R.K.A.A. ARCHITECTS, INC. ALL RIGHTS RESERVED. THIS DRAWING IS AN INSTRUMENT OF SERVICE. IT IS THE PROPERTY OF R.K.A.A. ARCHITECTS, INC. AND MAY NOT BE DUPLICATED, USED OR DISCLOSED WITHOUT WRITTEN PERMISSION OF THE ARCHITECT.

A2.0


RKAA# 16200.00



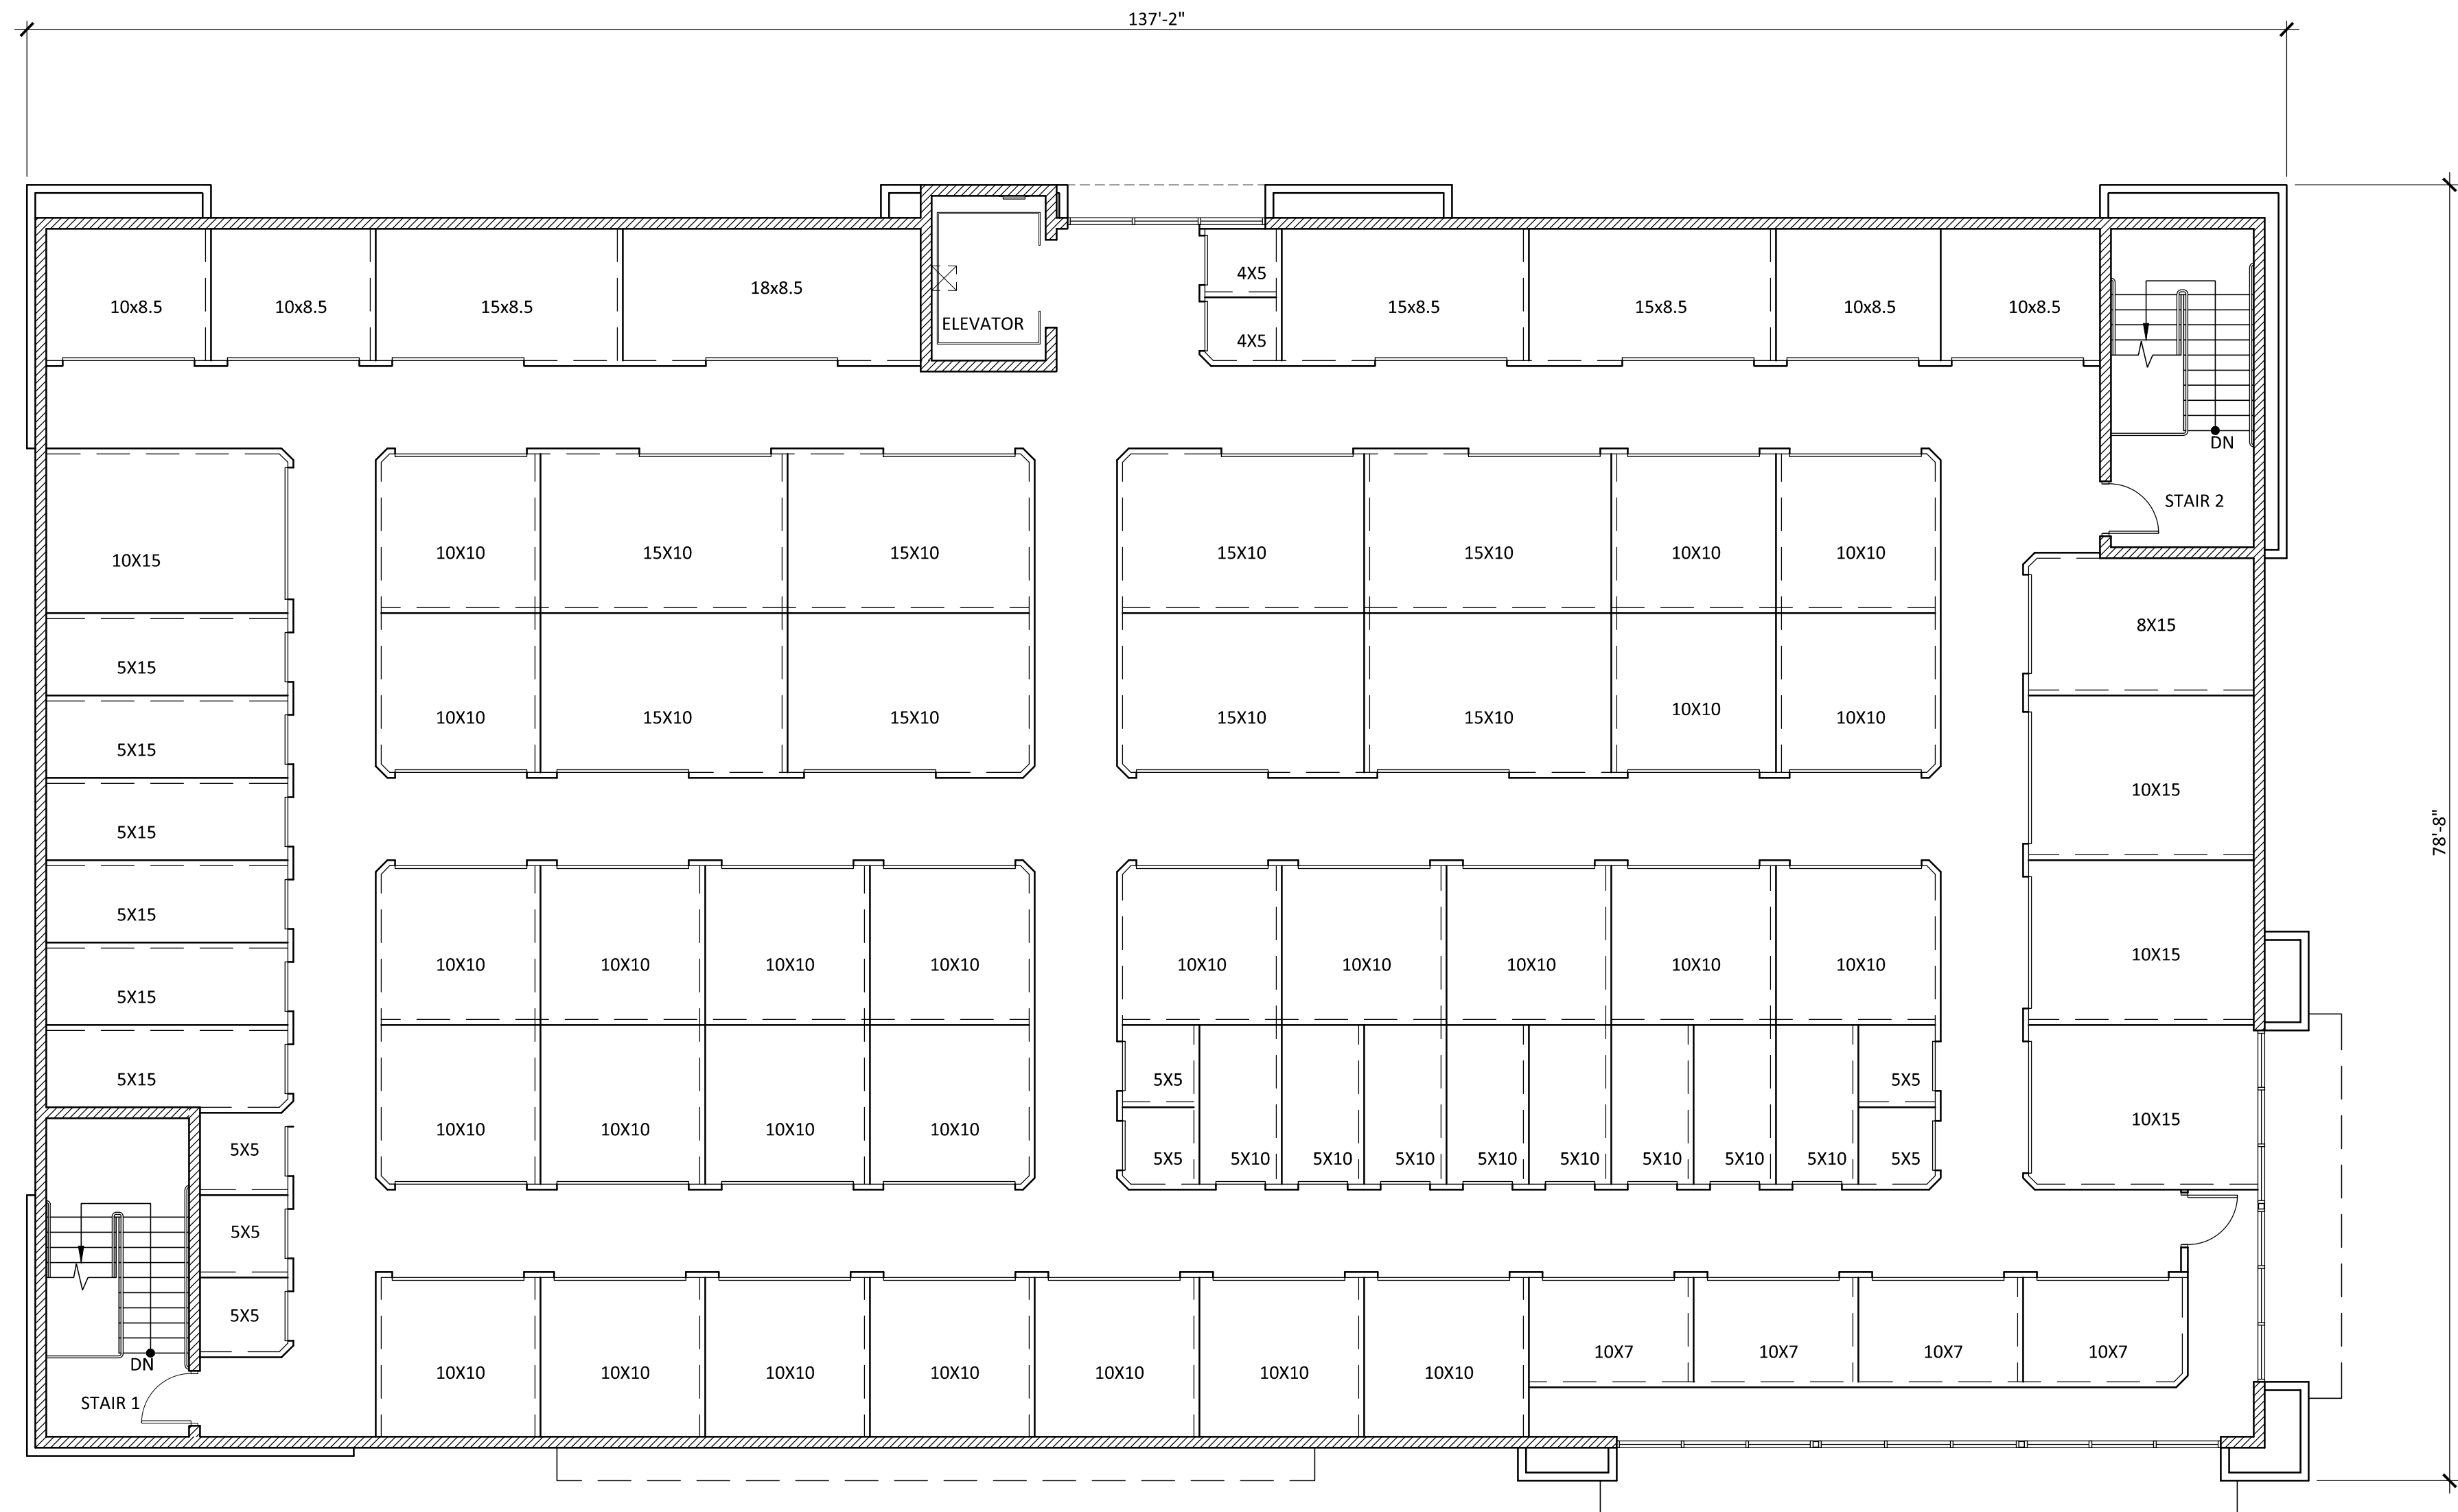

THIRD FLOOR PLAN

SCALE: 1/8"= 1'-0"

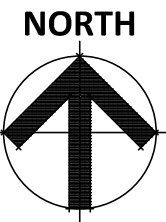


1ST FLOOR UNIT MIX		
G.S.F = 9,826 S.F.		
L.S.F. = 6,405 S.F.		
64.1%		
CLIMATE CONTROLLED UNIT MIX SUMMARY		
UNIT SIZE	TOTAL	AREA
4X8	1	32
5X5	2	50
10X5	3	150
6X13	1	78
10X10	1	100
10X13	7	910
10X15	5	750
10X20	10	2000
10X25	3	750
15X5	1	75
23X10	1	230
30X10	4	1200
TOTAL	38	6293

2ND FLOOR UNIT MIX		
G.S.F = 9,826 S.F.		
L.S.F. = 6,587 S.F.		
67.0%		
CLIMATE CONTROLLED UNIT MIX SUMMARY		
UNIT SIZE	TOTAL	AREA
4X5	2	40
5X5	7	175
5X10	8	400
5X15	6	450
8X15	1	120
10X7	4	280
10X8.5	4	340
10X10	26	2600
10X15	4	600
15X8.5	3	382
15X10	8	1200
18X8.5	1	153
TOTAL	73	6587

3RD FLOOR UNIT MIX		
G.S.F = 9,826 S.F.		
L.S.F. = 6,587 S.F.		
67.0%		
CLIMATE CONTROLLED UNIT MIX SUMMARY		
UNIT SIZE	TOTAL	AREA
4X5	2	40
5X5	7	175
5X10	8	400
5X15	6	450
8X15	1	120
10X7	4	280
10X8.5	4	340
10X10	26	2600
10X15	4	600
15X8.5	3	382
15X10	8	1200
18X8.5	1	153
TOTAL	73	6587

TOTAL BUILDING AREA		
G.S.F = 29,478 S.F.		
L.S.F. = 19,579 S.F.		
AVERAGE UNIT 106.4 SF		
UNIT MIX SUMMARY		
TOTAL	184	19,579 S.F.

LIFE STORAGE
1356 EAST BASELINE RD.
MESA, AZ 85204
DATE: 3-23-2017 (PRELIMINARY)

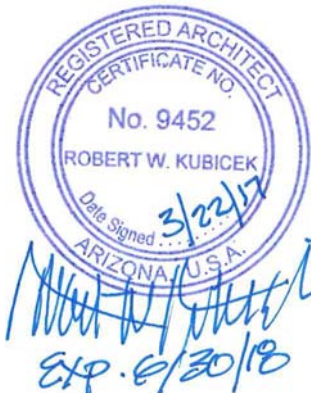


2016 R.K.A.A. ARCHITECTS, INC. ALL RIGHTS RESERVED. THIS DRAWING IS AN INSTRUMENT OF SERVICE. IT IS THE PROPERTY OF R.K.A.A. ARCHITECTS, INC. AND MAY NOT BE DUPLICATED, USED OR DISCLOSED WITHOUT WRITTEN PERMISSION OF THE ARCHITECT.

A3.0

RKAA# 16200.00



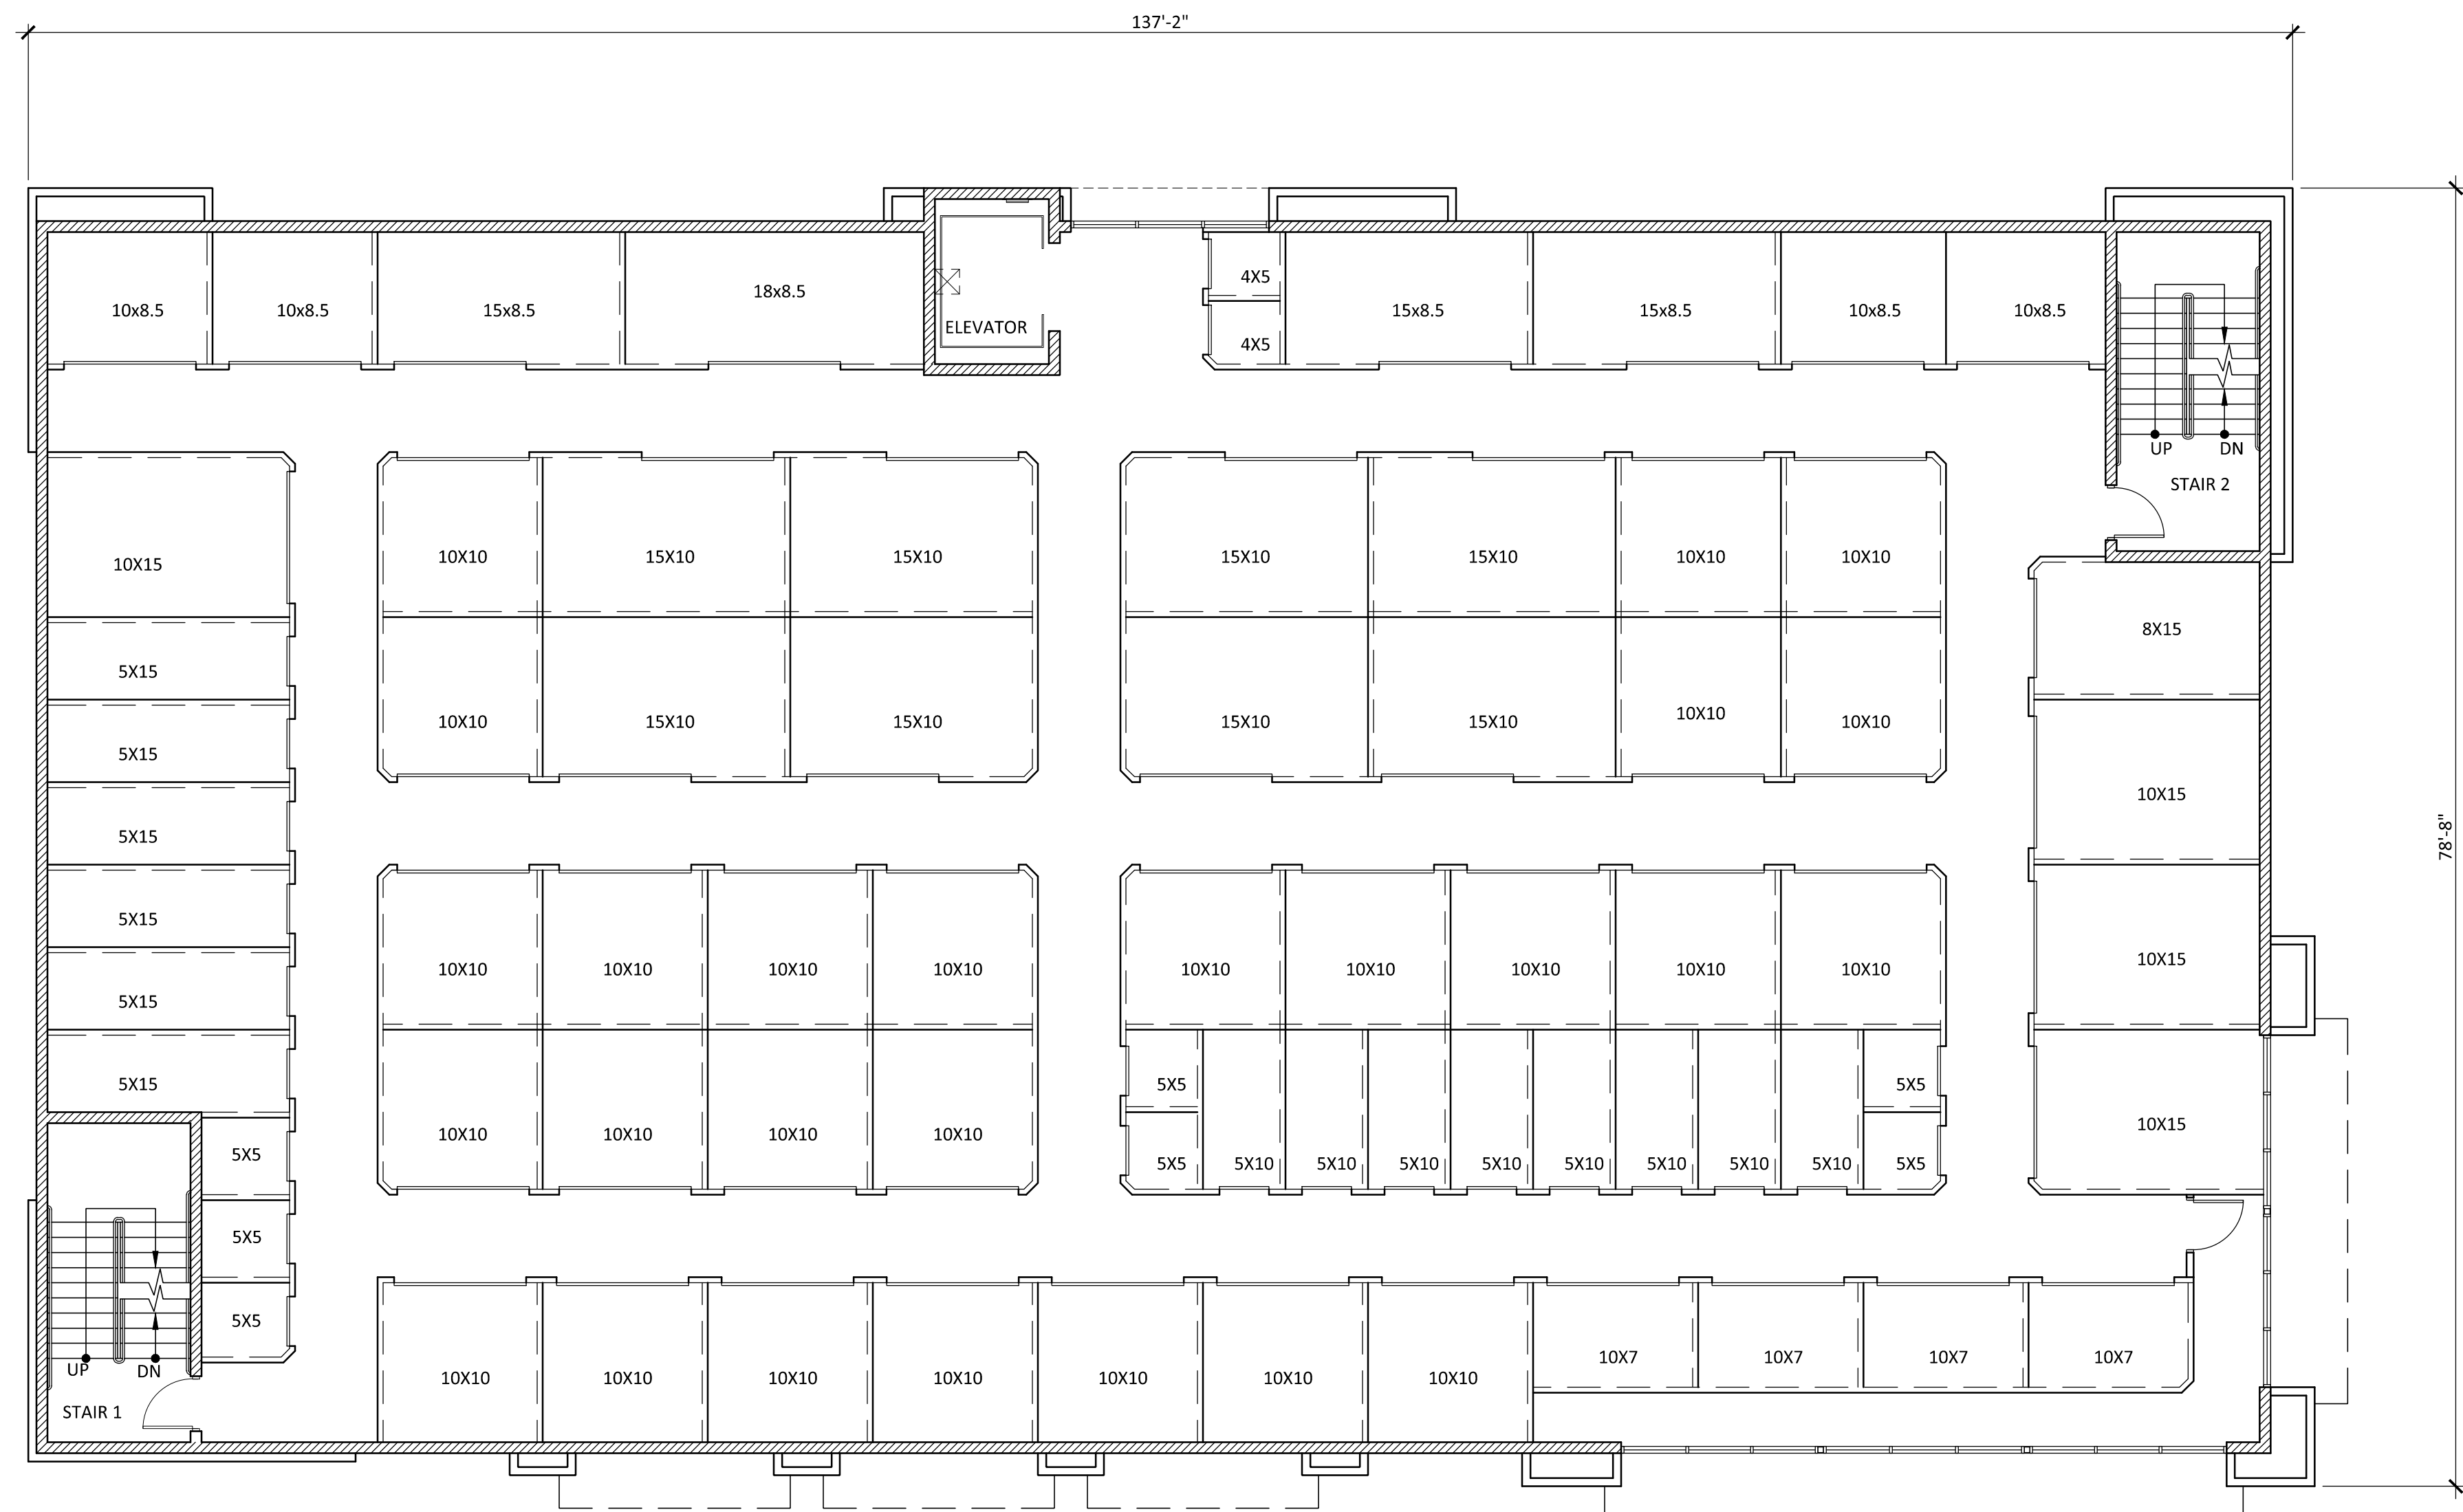


SECOND FLOOR PLAN

SCALE: 1/8"= 1'-0"

NORTH



LIFE STORAGE
1356 EAST BASELINE RD.
MESA, AZ 85204
DATE: 3-23-2017 (PRELIMINARY)

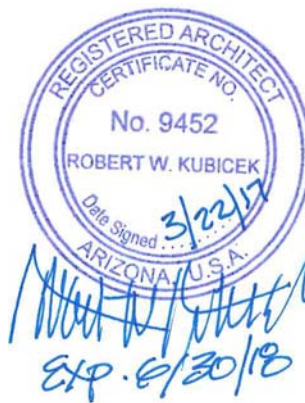

2016 R.K.A.A.
ARCHITECTS, INC. ALL
RIGHTS RESERVED.
THIS DRAWING IS AN
INSTRUMENT OF
SERVICE. IT IS THE
PROPERTY OF R.K.A.A.
ARCHITECTS, INC. AND
MAY NOT BE
DUPLICATED, USED OR
DISCLOSED WITHOUT
WRITTEN PERMISSION
OF THE ARCHITECT.

A2.0

RKAA# 16200.00

1ST FLOOR UNIT MIX		
G.S.F = 9,826 S.F.		
L.S.F. = 6,405 S.F.		
64.1%		
CLIMATE CONTROLLED UNIT MIX SUMMARY		
UNIT SIZE	TOTAL	AREA
4X8	1	32
5X5	2	50
10X5	3	150
6X13	1	78
10X10	1	100
10X13	7	910
10X15	5	750
10X20	10	2000
10X25	3	750
15X5	1	75
23X10	1	230
30X10	4	1200
TOTAL	38	6293

2ND FLOOR UNIT MIX		
G.S.F = 9,826 S.F.		
L.S.F. = 6,587 S.F.		
67.0%		
CLIMATE CONTROLLED UNIT MIX SUMMARY		
UNIT SIZE	TOTAL	AREA
4X5	2	40
5X5	7	175
5X10	8	400
5X15	6	450
8X15	1	120
10X7	4	280
10X8.5	4	340
10X10	26	2600
10X15	4	600
15X8.5	3	382
15X10	8	1200
18X8.5	1	153
TOTAL	73	6587

3RD FLOOR UNIT MIX		
G.S.F = 9,826 S.F.		
L.S.F. = 6,587 S.F.		
67.0%		
CLIMATE CONTROLLED UNIT MIX SUMMARY		
UNIT SIZE	TOTAL	AREA
4X5	2	40
5X5	7	175
5X10	8	400
5X15	6	450
8X15	1	120
10X7	4	280
10X8.5	4	340
10X10	26	2600
10X15	4	600
15X8.5	3	382
15X10	8	1200
18X8.5	1	153
TOTAL	73	6587

TOTAL BUILDING AREA		
G.S.F = 29,478 S.F.		
L.S.F. = 19,579 S.F.		
AVERAGE UNIT 106.4 SF		
UNIT MIX SUMMARY		
TOTAL	184	19,579 S.F.



