


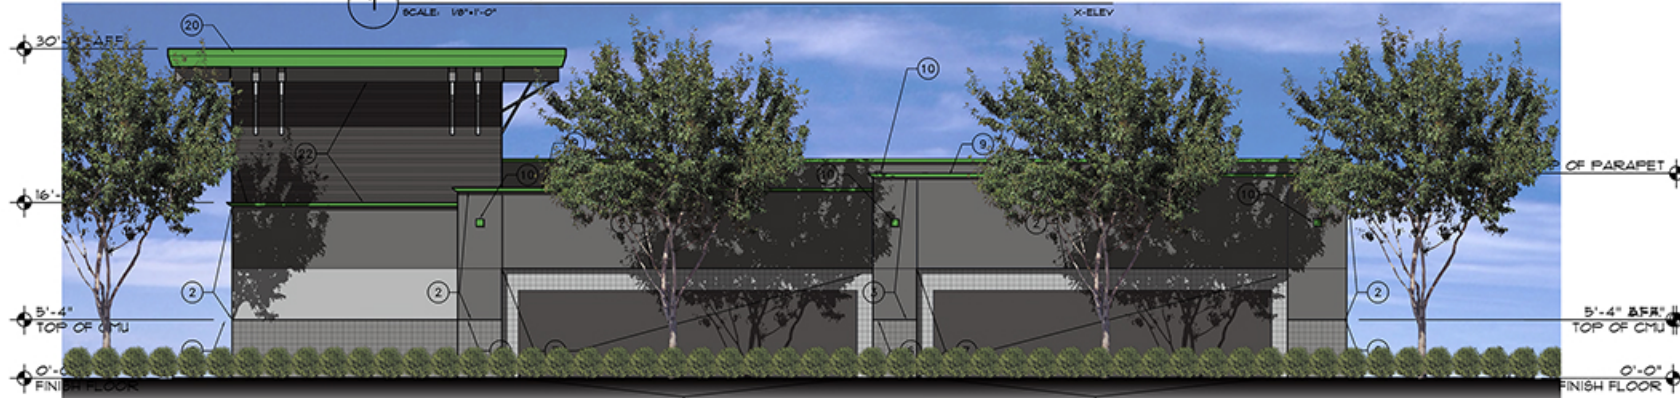


1 EAST ELEVATION
SCALE: 1/8"=1'-0"



2 NORTH ELEVATION
SCALE: 1/8"=1'-0"



3 WEST ELEVATION
SCALE: 1/8"=1'-0"

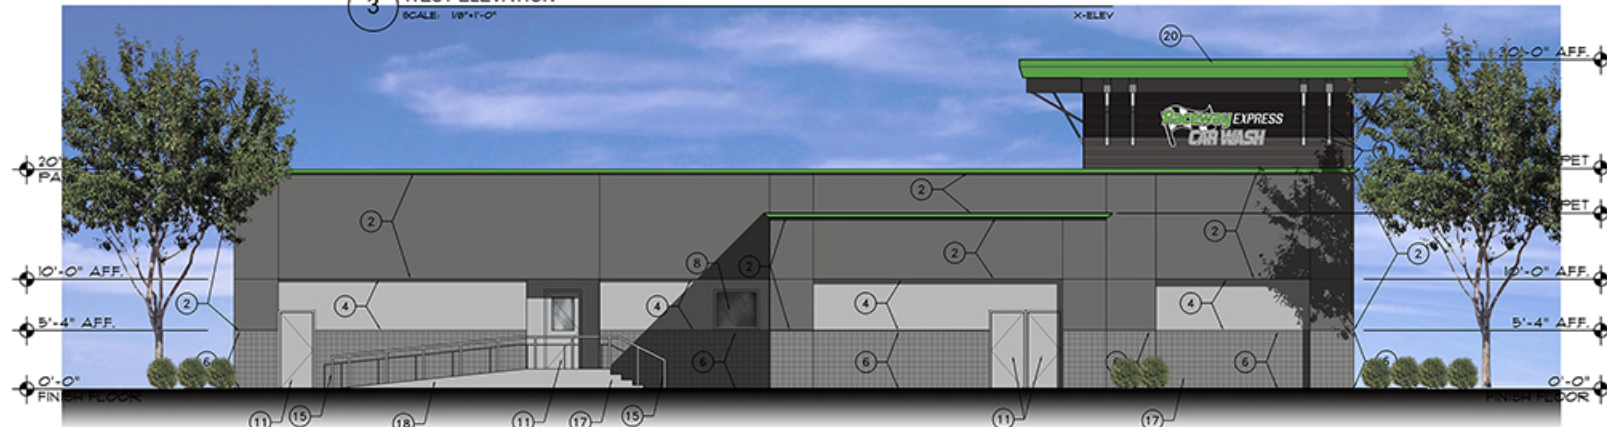

4 SOUTH ELEVATION
SCALE: 1/8"=1'-0"

FINISH LEGEND

FINISH	MANUFACTURER	STYLE	COLOR	NUMBER	COMMENTS
PT-1 DARK GRAY	DUNN EDWARDS	FLAT	BLACK BEAN	DE6385	
PT-2 MED LIGHT GRAY	DUNN EDWARDS	FLAT	LOOKING GLASS	DE6376	
PT-3 LIGHT GRAY	DUNN EDWARDS	FLAT	COVERED IN PLATINUM	DE6361	
PT-4 GREEN	MODERN MASTERS THEME PAINT	FLAT	GOLF COURSE	DE6601	
PT-5 MED DARK GRAY	DUNN EDWARDS	FLAT	BOAT ANCHOR	DE6371	
BIKE RACK	WABASH VALLEY	TEXTURED	BLACK	-	-
COVERED PARKING CANOPY	POLYFAB USA	COMTEX	SLATE GRAY	-	-

ELEVATION KEYNOTES

- 1 EXISTING STUCCO WALL - PAINTED (DARK GRAY COLOR) - PT-1
- 2 EXISTING STUCCO WALL - PAINTED (MED DARK GRAY COLOR) - PT-5
- 3 EXISTING STUCCO WALL - PAINTED (MED GRAY COLOR) - PT-2
- 4 EXISTING STUCCO WALL - PAINTED (LIGHT GRAY COLOR) - PT-3
- 5 EXISTING STUCCO WALL - PAINTED (LIGHT GREEN COLOR) - PT-4
- 6 CENTER SCORED 8X8X16 CMU BLOCK WALL - PAINTED ("MED GRAY" COLOR) - PT-2
- 7 CENTER SCORED 8X8X16 CMU BLOCK WALL - PAINTED ("LIGHT GRAY" COLOR) - PT-3
- 8 EXISTING CLEAR ANODIZED ALUMINUM WINDOW & DOOR FRAMES WITH EXISTING GLAZING TO REMAIN AS IS
- 9 EXISTING BREAK METAL PARAPET GAP - PAINTED ("GREEN" COLOR) - PT-4
- 10 EXISTING DECORATIVE ACCENTS - PAINTED ("LIGHT GREEN" COLOR) - PT-4
- 11 HOLLOW METAL DOORS - PAINTED DUNN EDWARDS ("LIGHT GRAY" COLOR) - PT-3
- 12 NEW CLEAR ANODIZED ALUMINUM OVERHEAD GRILLE FOR SECURING VENDING EQUIPMENT AT NIGHT - INSIDE VENDING AREA RECESS
- 13 NEW SECTIONAL OVERHEAD DOOR FOR SECURING THE TUNNEL AT NIGHT (LIGHT GRAY COLOR) - PT-3
- 14 VENDING MACHINES
- 15 EXISTING HANDRAIL PAINTED ("LIGHT GRAY" COLOR) - PT-3
- 17 EXISTING STAIRS TO REMAIN AS IS
- 18 EXISTING ADA RAMP TO REMAIN AS IS
- 19 OVERSIZED FAUX BEAM WITH POWDER COATED FINISH TO MATCH DUNN EDWARDS - PT-3
- 20 PARAPET OVERHANG WITH STUCCO FINISH OVER METAL STUD FRAMING - PAINT TO MATCH DUNN EDWARDS - STUCCO TO HAVE SAND FINISH - PT-3
- 21 PARAPET SUPPORT BRACE PAINTED DUNN EDWARDS ("LIGHT GRAY" COLOR) - PT-4
- 22 CORRUGATED METAL WALL PANEL OVER CMU OR STUD FRAMED WALL - FACTORY FINISH (DARK COLOR) - PT-1
- 23 NEW GRAY TINTED AND SPANDREL GLAZING IN NEW CLEAR ANODIZED ALUMINUM FRAME TO MATCH EXISTING WINDOW FRAMES OF THE BUILDING.