


EAST ELEVATION (BUILDING A)

SCALE: 3/16" = 1'-0"

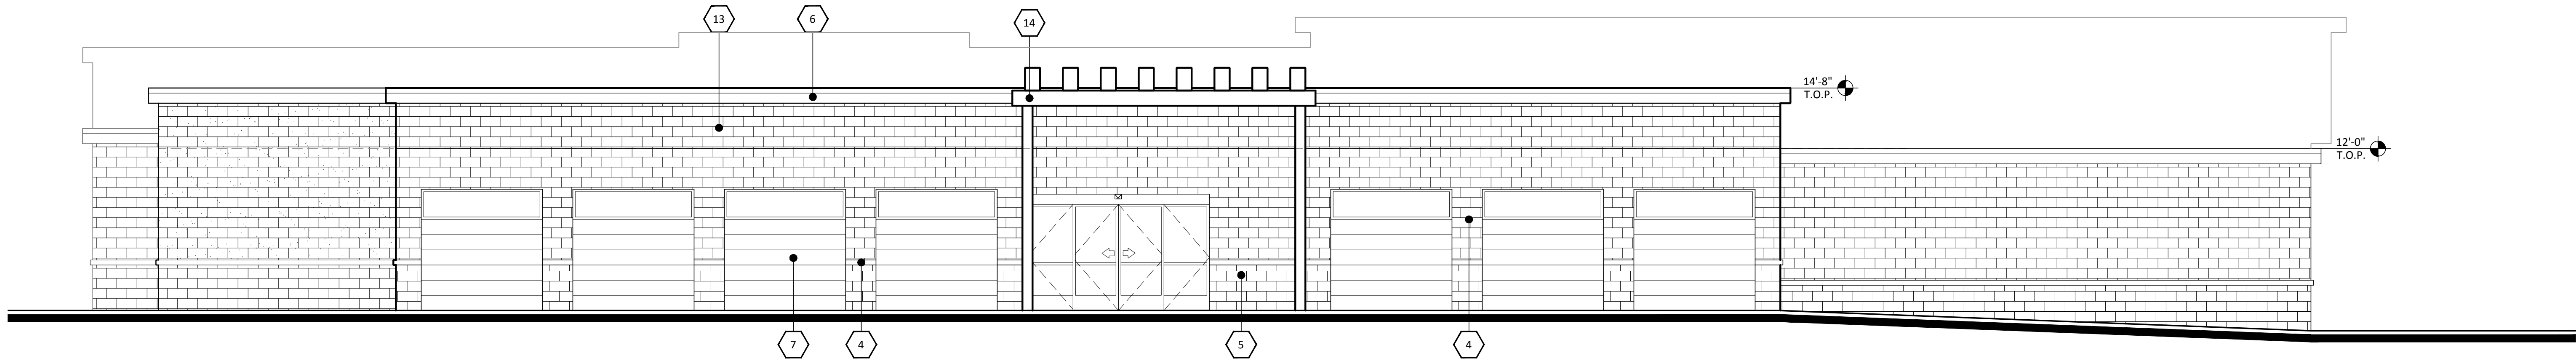

WEST ELEVATION (BUILDING A)

SCALE: 3/16" = 1'-0"


MATERIALS		MATERIALS		MATERIALS	
1	ANODIZED ALUMINUM STOREFRONT DARK BRONZE	7	JANUS INTERNATIONAL ROLL-UP DOOR BRONZE	13	SUPERLITE BLOCK PAINTED DUNN EDWARDS DE6091 RED HOOK
2	SUPERLITE BLOCK PAINTED SHERWIN WILLIAMS SW7032 WARM STONE	8	CUSTOM BUILDING PRODUCTS GROUT SOLUTIONS #59 SADDLE BROWN	14	TRELLIS PAINTED SHERWIN WILLIAMS SW6006 BLACK BEAN
3	AEP SPAN METAL NU-WAVE CORRUGATED COOL SIERRA TAN	9	METAL DOOR PAINTED TO MATCH SHERWIN WILLIAMS SW7032 WARM STONE	15	SPLIT FACE SUPERLITE BLOCK INTEGRAL COLOR GRAY
4	TRIM/STUCCO PAINTED SHERWIN WILLIAMS SW7035 AESTHETIC WHITE	10	MBCI METAL AWNING BURNISHED SLATE	16	SMOOTH STUCCO PAINTED DUNN EDWARDS DE6091 RED HOOK
5	SUPERLITE BLOCK SMOOTH FACE COCOA BROWN	11	TRENDSTONE TEXTURED MASONRY UNITS HUNTINGTON GRAY		
6	PARAPET SHERWIN WILLIAMS SW7034 STATUS BRONZE	12	STANDING SEAM METAL ROOF AEP SPAN COOL SIERRA TAN		

PROPOSED SELF-STORAGE
SWC BROWN ROAD AND ELLSWORTH ROAD
MESA, ARIZONA
DATE: 05-15-2017 (PRELIMINARY)

© 2016 RKAA
ARCHITECTS, INC. ALL
RIGHTS RESERVED.
THIS DRAWING IS AN
INSTRUMENT OF
SERVICE. IT IS THE
PROPERTY OF RKAA
ARCHITECTS, INC. AND
MAY NOT BE
DUPLICATED, USED OR
DISCLOSED WITHOUT
WRITTEN PERMISSION
OF THE ARCHITECT.

EL-1


#16222.50

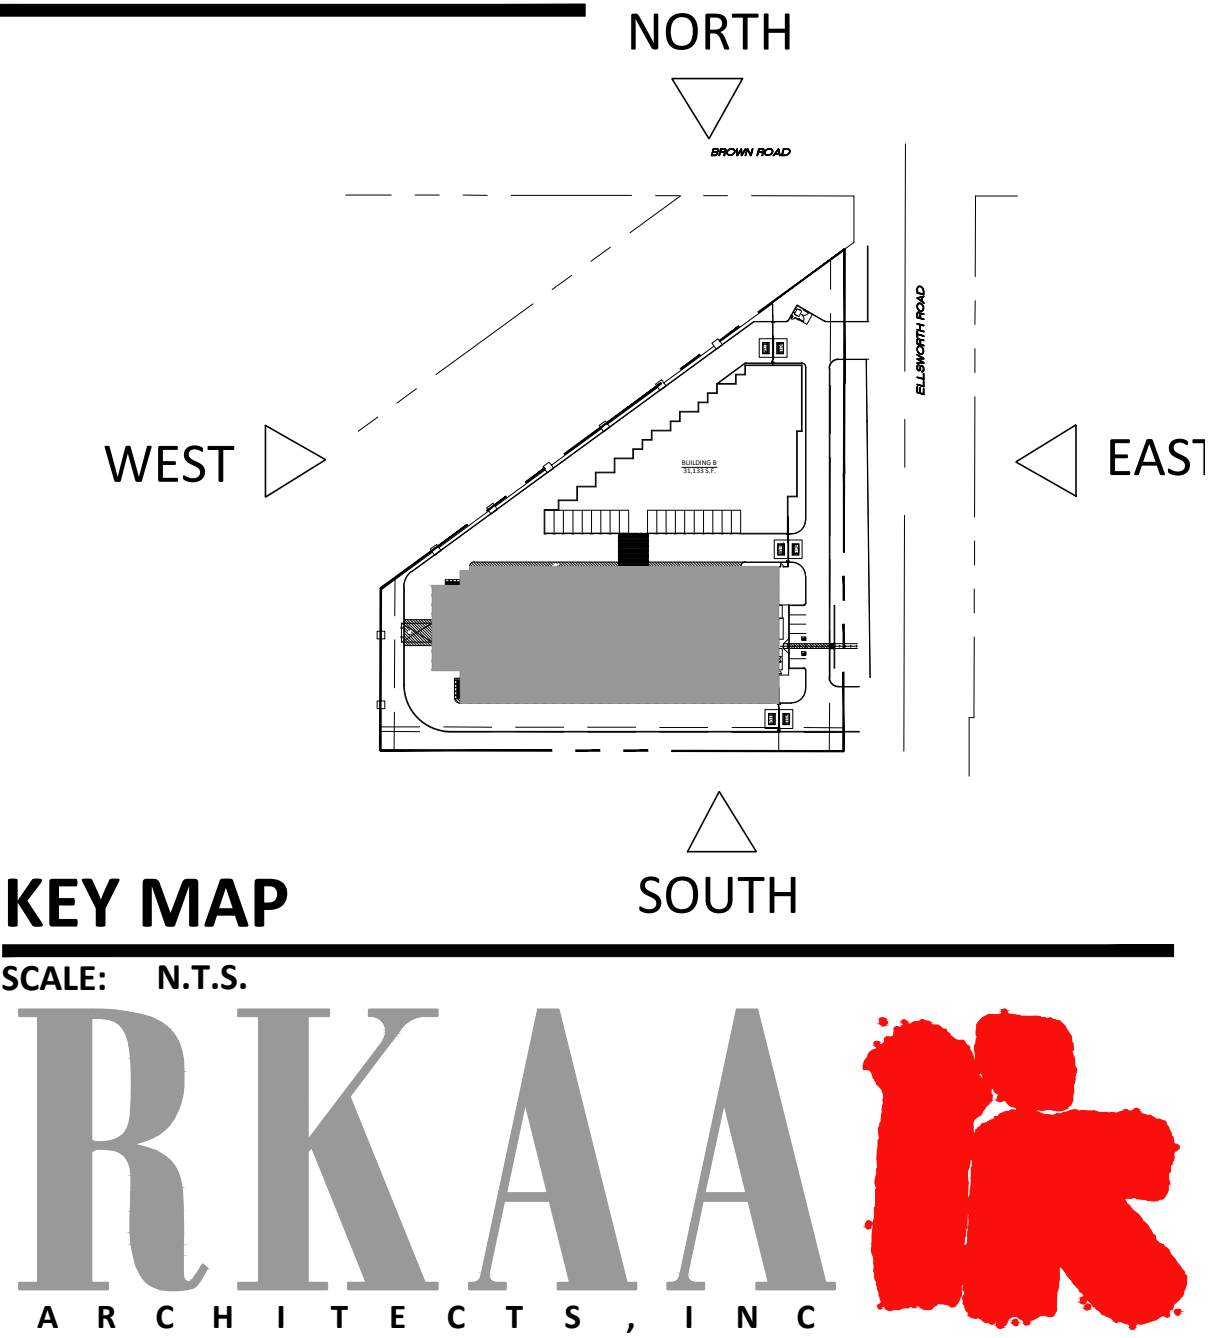



NORTH ELEVATION (BUILDING A)


SCALE: N.T.S.

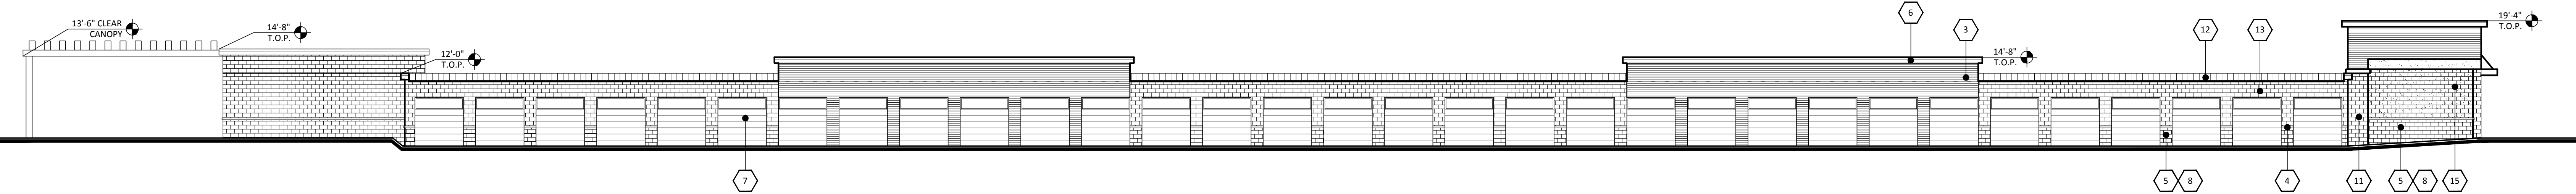

SOUTH ELEVATION (BUILDING A)

SCALE: N.T.S.

MATERIALS		MATERIALS		MATERIALS	
1	ANODIZED ALUMINUM STOREFRONT DARK BRONZE	7	JANUS INTERNATIONAL ROLL-UP DOOR BRONZE	13	SUPERLITE BLOCK PAINTED DUNN EDWARDS DE6091 RED HOOK
2	SUPERLITE BLOCK PAINTED SHERWIN WILLIAMS SW7032 WARM STONE	8	CUSTOM BUILDING PRODUCTS GROUT SOLUTIONS #59 SADDLE BROWN	14	TRELLIS PAINTED SHERWIN WILLIAMS SW6006 BLACK BEAN
3	AEP SPAN METAL NU-WAVE CORRUGATED COOL SIERRA TAN	9	METAL DOOR PAINTED TO MATCH SHERWIN WILLIAMS SW7032 WARM STONE	15	SPLIT FACE SUPERLITE BLOCK INTEGRAL COLOR GRAY
4	TRIM/STUCCO PAINTED SHERWIN WILLIAMS SW7035 AESTHETIC WHITE	10	MBCI METAL AWNING BURNISHED SLATE	16	SMOOTH STUCCO PAINTED DUNN EDWARDS DE6091 RED HOOK
5	SUPERLITE BLOCK SMOOTH FACE COCOA BROWN	11	TRENDSTONE TEXTURED MASONRY UNITS HUNTINGTON GRAY		
6	PARAPET SHERWIN WILLIAMS SW7034 STATUS BRONZE	12	STANDING SEAM METAL ROOF AEP SPAN COOL SIERRA TAN		

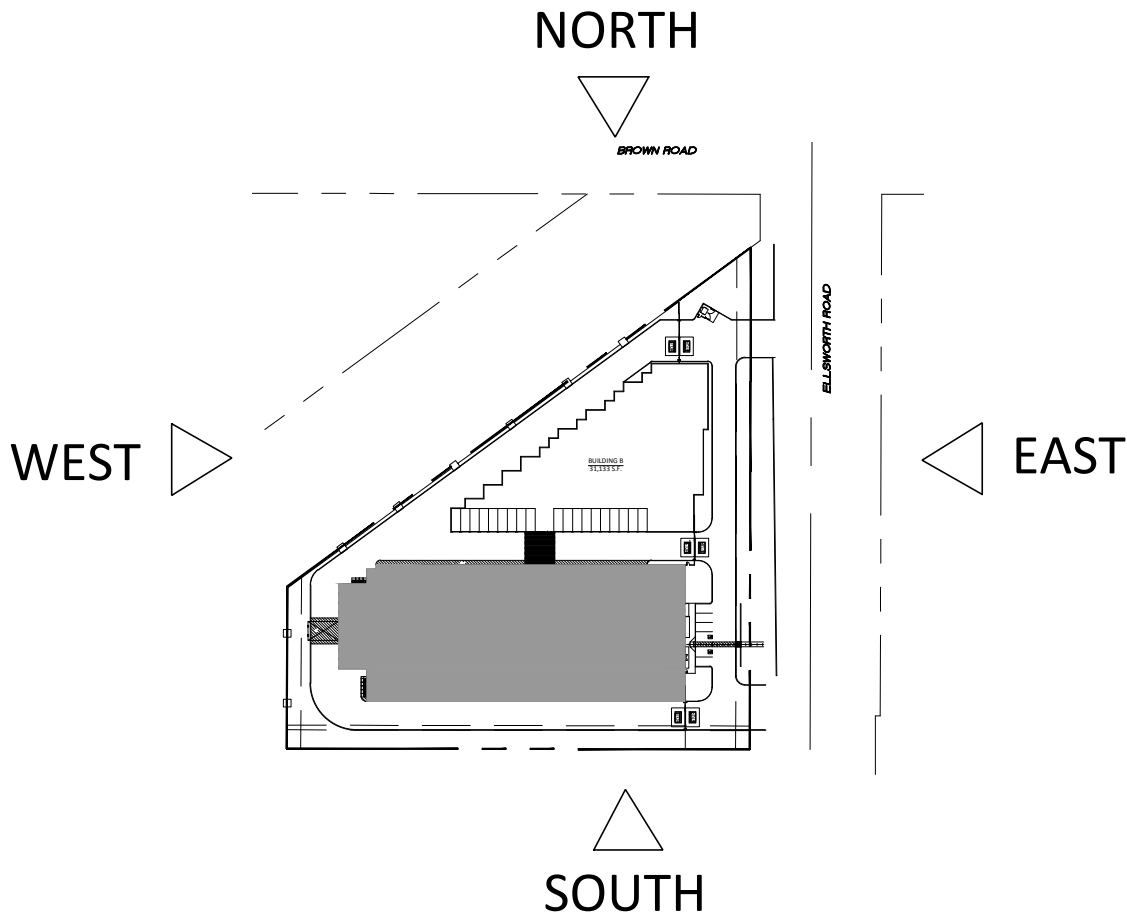

KEY MAP

SCALE: N.T.S.


PROPOSED SELF-STORAGE
SWC BROWN ROAD AND ELLSWORTH ROAD
MESA, ARIZONA
DATE: 05-15-2017 (PRELIMINARY)

© 2016 R K A A
ARCHITECTS, INC. ALL
RIGHTS RESERVED.
THIS DRAWING IS AN
INSTRUMENT OF
SERVICE. IT IS THE
PROPERTY OF R K A A
ARCHITECTS, INC. AND
M A Y N O T B E
DUPLICATED, USED OR
DISCLOSED WITHOUT
WRITTEN PERMISSION
OF THE ARCHITECT.

EL-2

#16222.50



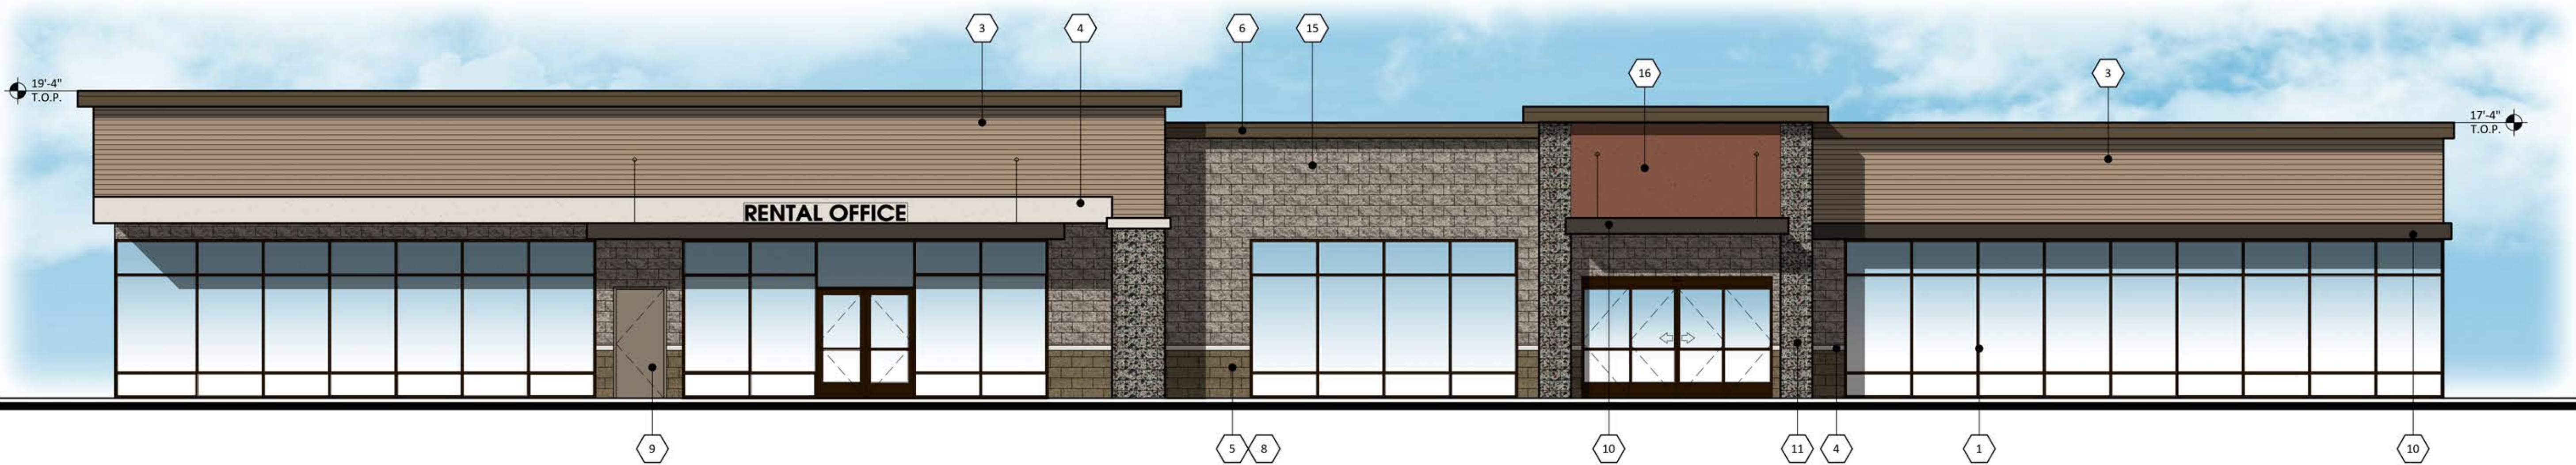

EAST ELEVATION (BUILDING A)

SCALE: 3/16" = 1'-0"



WEST ELEVATION (BUILDING A)

SCALE: 3/16" = 1'-0"


MATERIALS		MATERIALS		MATERIALS	
1	ANODIZED ALUMINUM STOREFRONT DARK BRONZE	7	JANUS INTERNATIONAL ROLL-UP DOOR BRONZE	13	SUPERLITE BLOCK PAINTED DUNN EDWARDS DE6091 RED HOOK
2	SUPERLITE BLOCK PAINTED SHERWIN WILLIAMS SW7032 WARM STONE	8	CUSTOM BUILDING PRODUCTS GROUT SOLUTIONS #59 SADDLE BROWN	14	TRELLIS PAINTED SHERWIN WILLIAMS SW6006 BLACK BEAN
3	AEP SPAN METAL NU-WAVE CORRUGATED COOL SIERRA TAN	9	METAL DOOR PAINTED TO MATCH SHERWIN WILLIAMS SW7032 WARM STONE	15	SPLIT FACE SUPERLITE BLOCK INTEGRAL COLOR GRAY
4	TRIM/STUCCO PAINTED SHERWIN WILLIAMS SW7035 AESTHETIC WHITE	10	MBCI METAL AWNING BURNISHED SLATE	16	SMOOTH STUCCO PAINTED DUNN EDWARDS DE6091 RED HOOK
5	SUPERLITE BLOCK SMOOTH FACE COCOA BROWN	11	TRENDSTONE TEXTURED MASONRY UNITS HUNTINGTON GRAY		
6	PARAPET SHERWIN WILLIAMS SW7034 STATUS BRONZE	12	STANDING SEAM METAL ROOF AEP SPAN COOL SIERRA TAN		

PROPOSED SELF-STORAGE
SWC BROWN ROAD AND ELLSWORTH ROAD
MESA, ARIZONA
DATE: 05-15-2017 (PRELIMINARY)

© 2016 RKAA
ARCHITECTS, INC. ALL
RIGHTS RESERVED.
THIS DRAWING IS AN
INSTRUMENT OF
SERVICE. IT IS THE
PROPERTY OF RKAA
ARCHITECTS, INC. AND
MAY NOT BE
DUPLICATED, USED OR
DISCLOSED WITHOUT
WRITTEN PERMISSION
OF THE ARCHITECT.

EL-1

#16222.50

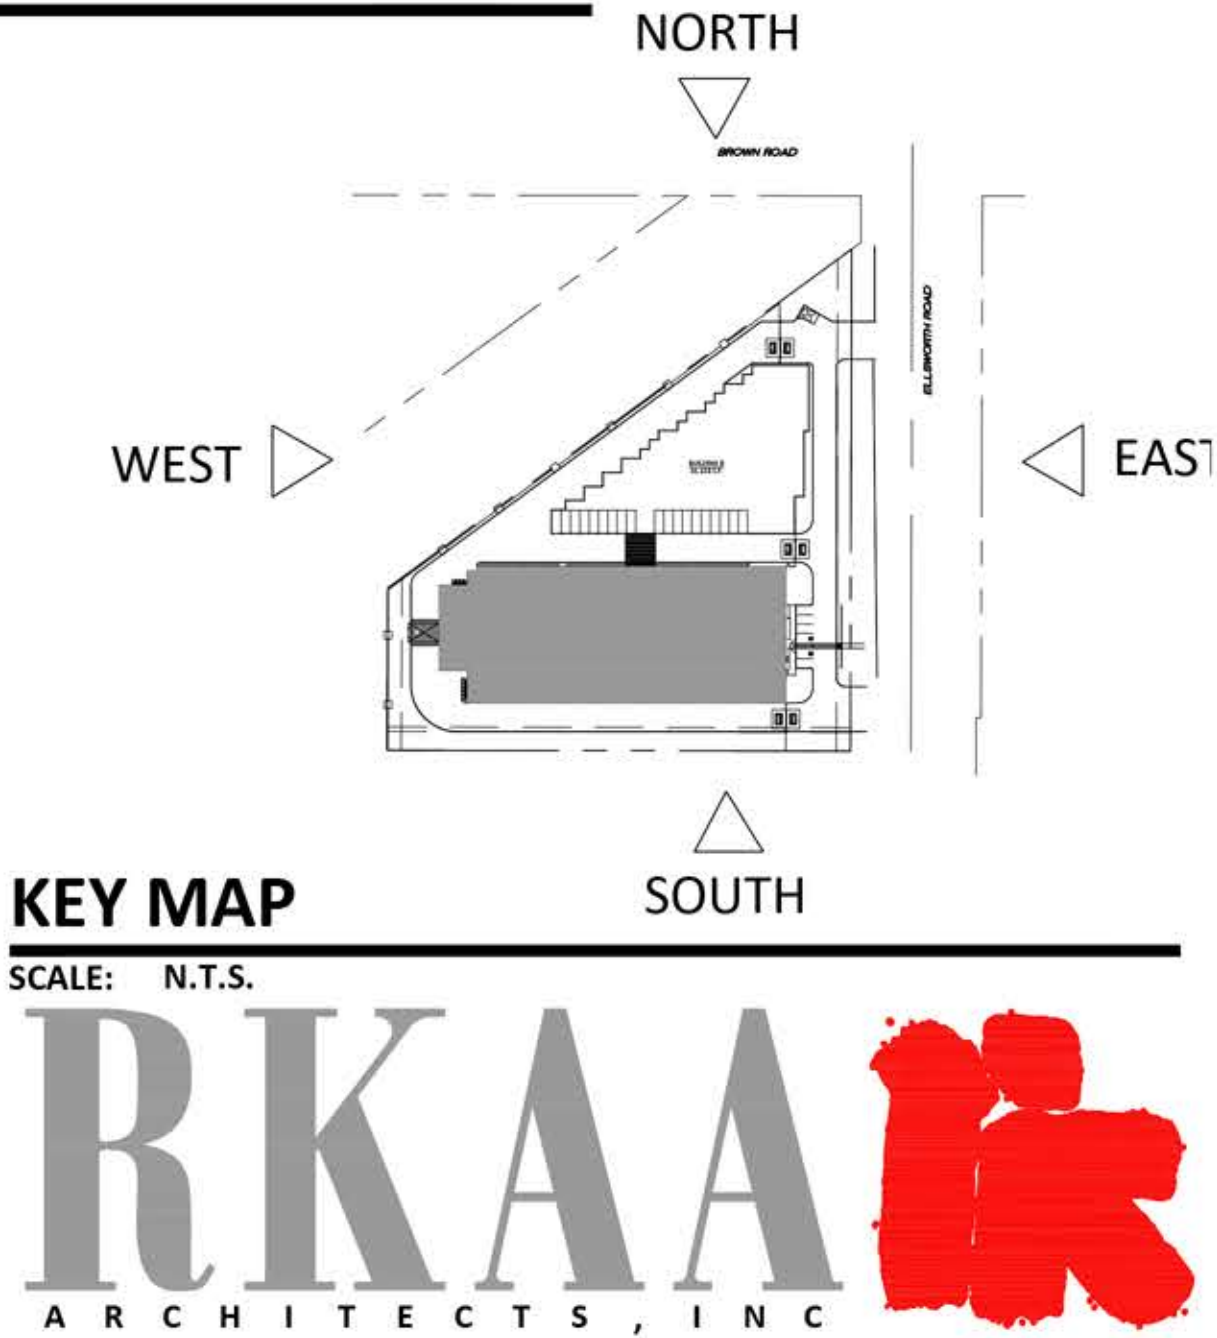

KEY MAP


SCALE: N.T.S.

RKAA
ARCHITECTS, INC.



NORTH ELEVATION (BUILDING A)


SCALE: N.T.S.

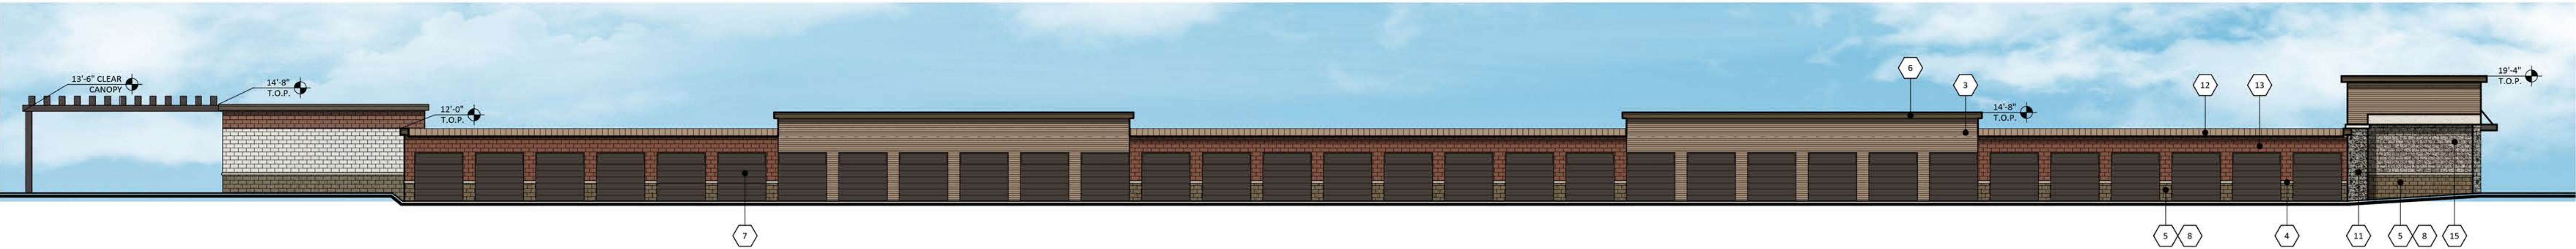

SOUTH ELEVATION (BUILDING A)

SCALE: N.T.S.

MATERIALS		MATERIALS		MATERIALS	
1	ANODIZED ALUMINUM STOREFRONT DARK BRONZE	7	JANUS INTERNATIONAL ROLL-UP DOOR BRONZE	13	SUPERLITE BLOCK PAINTED DUNN EDWARDS DE6091 RED HOOK
2	SUPERLITE BLOCK PAINTED SHERWIN WILLIAMS SW7032 WARM STONE	8	CUSTOM BUILDING PRODUCTS GROUT SOLUTIONS #59 SADDLE BROWN	14	TRELLIS PAINTED SHERWIN WILLIAMS SW6006 BLACK BEAN
3	AEP SPAN METAL NU-WAVE CORRUGATED COOL SIERRA TAN	9	METAL DOOR PAINTED TO MATCH SHERWIN WILLIAMS SW7032 WARM STONE	15	SPLIT FACE SUPERLITE BLOCK INTEGRAL COLOR GRAY
4	TRIM/STUCCO PAINTED SHERWIN WILLIAMS SW7035 AESTHETIC WHITE	10	MBCI METAL AWNING BURNISHED SLATE	16	SMOOTH STUCCO PAINTED DUNN EDWARDS DE6091 RED HOOK
5	SUPERLITE BLOCK SMOOTH FACE COCOA BROWN	11	TRENDSTONE TEXTURED MASONRY UNITS HUNTINGTON GRAY		
6	PARAPET SHERWIN WILLIAMS SW7034 STATUS BRONZE	12	STANDING SEAM METAL ROOF AEP SPAN COOL SIERRA TAN		

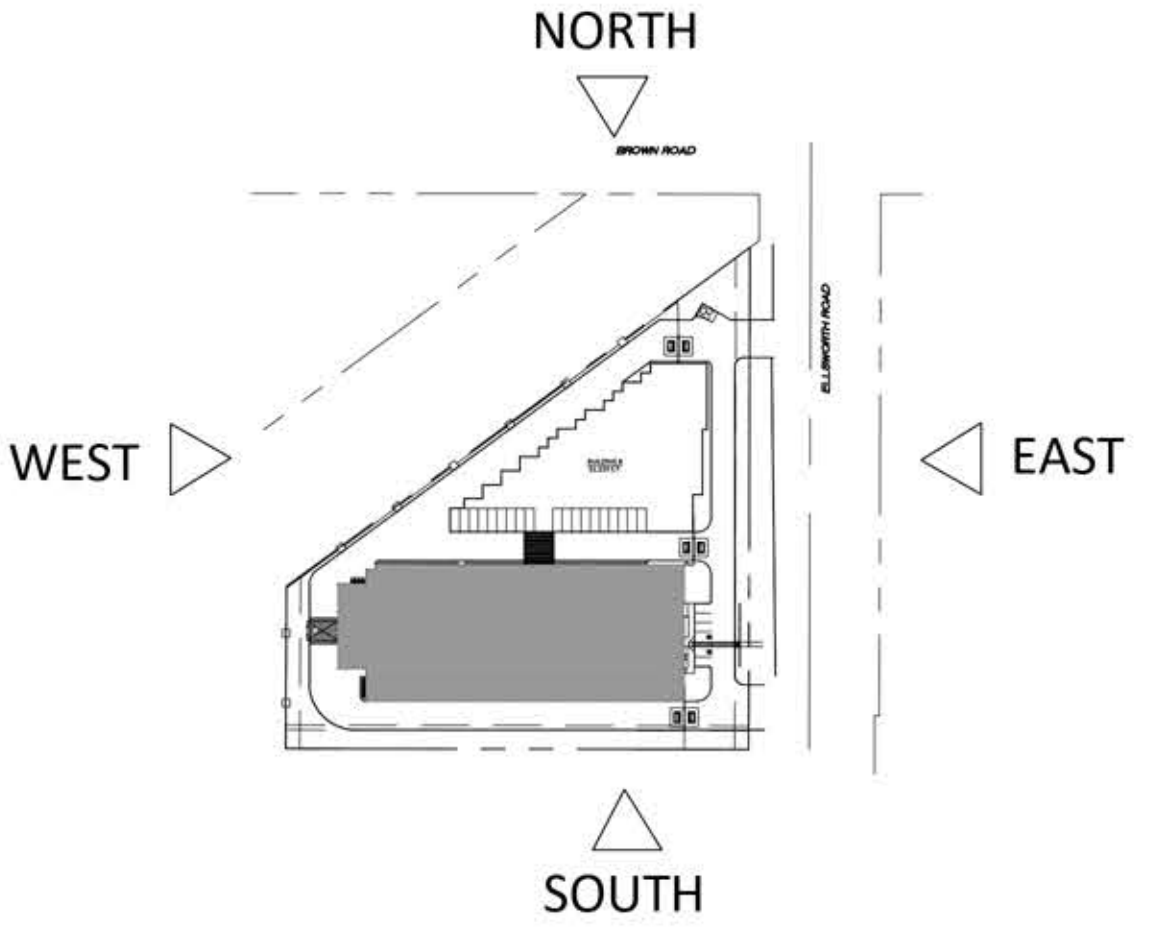

KEY MAP

SCALE: N.T.S.

PROPOSED SELF-STORAGE
SWC BROWN ROAD AND ELLSWORTH ROAD
MESA, ARIZONA
DATE: 05-15-2017 (PRELIMINARY)

© 2016 RKAA
ARCHITECTS, INC. ALL
RIGHTS RESERVED.
THIS DRAWING IS AN
INSTRUMENT OF
SERVICE. IT IS THE
PROPERTY OF RKAA
ARCHITECTS, INC. AND
MAY NOT BE
DUPLICATED, USED OR
DISCLOSED WITHOUT
WRITTEN PERMISSION
OF THE ARCHITECT.

EL-2

#16222.50

