


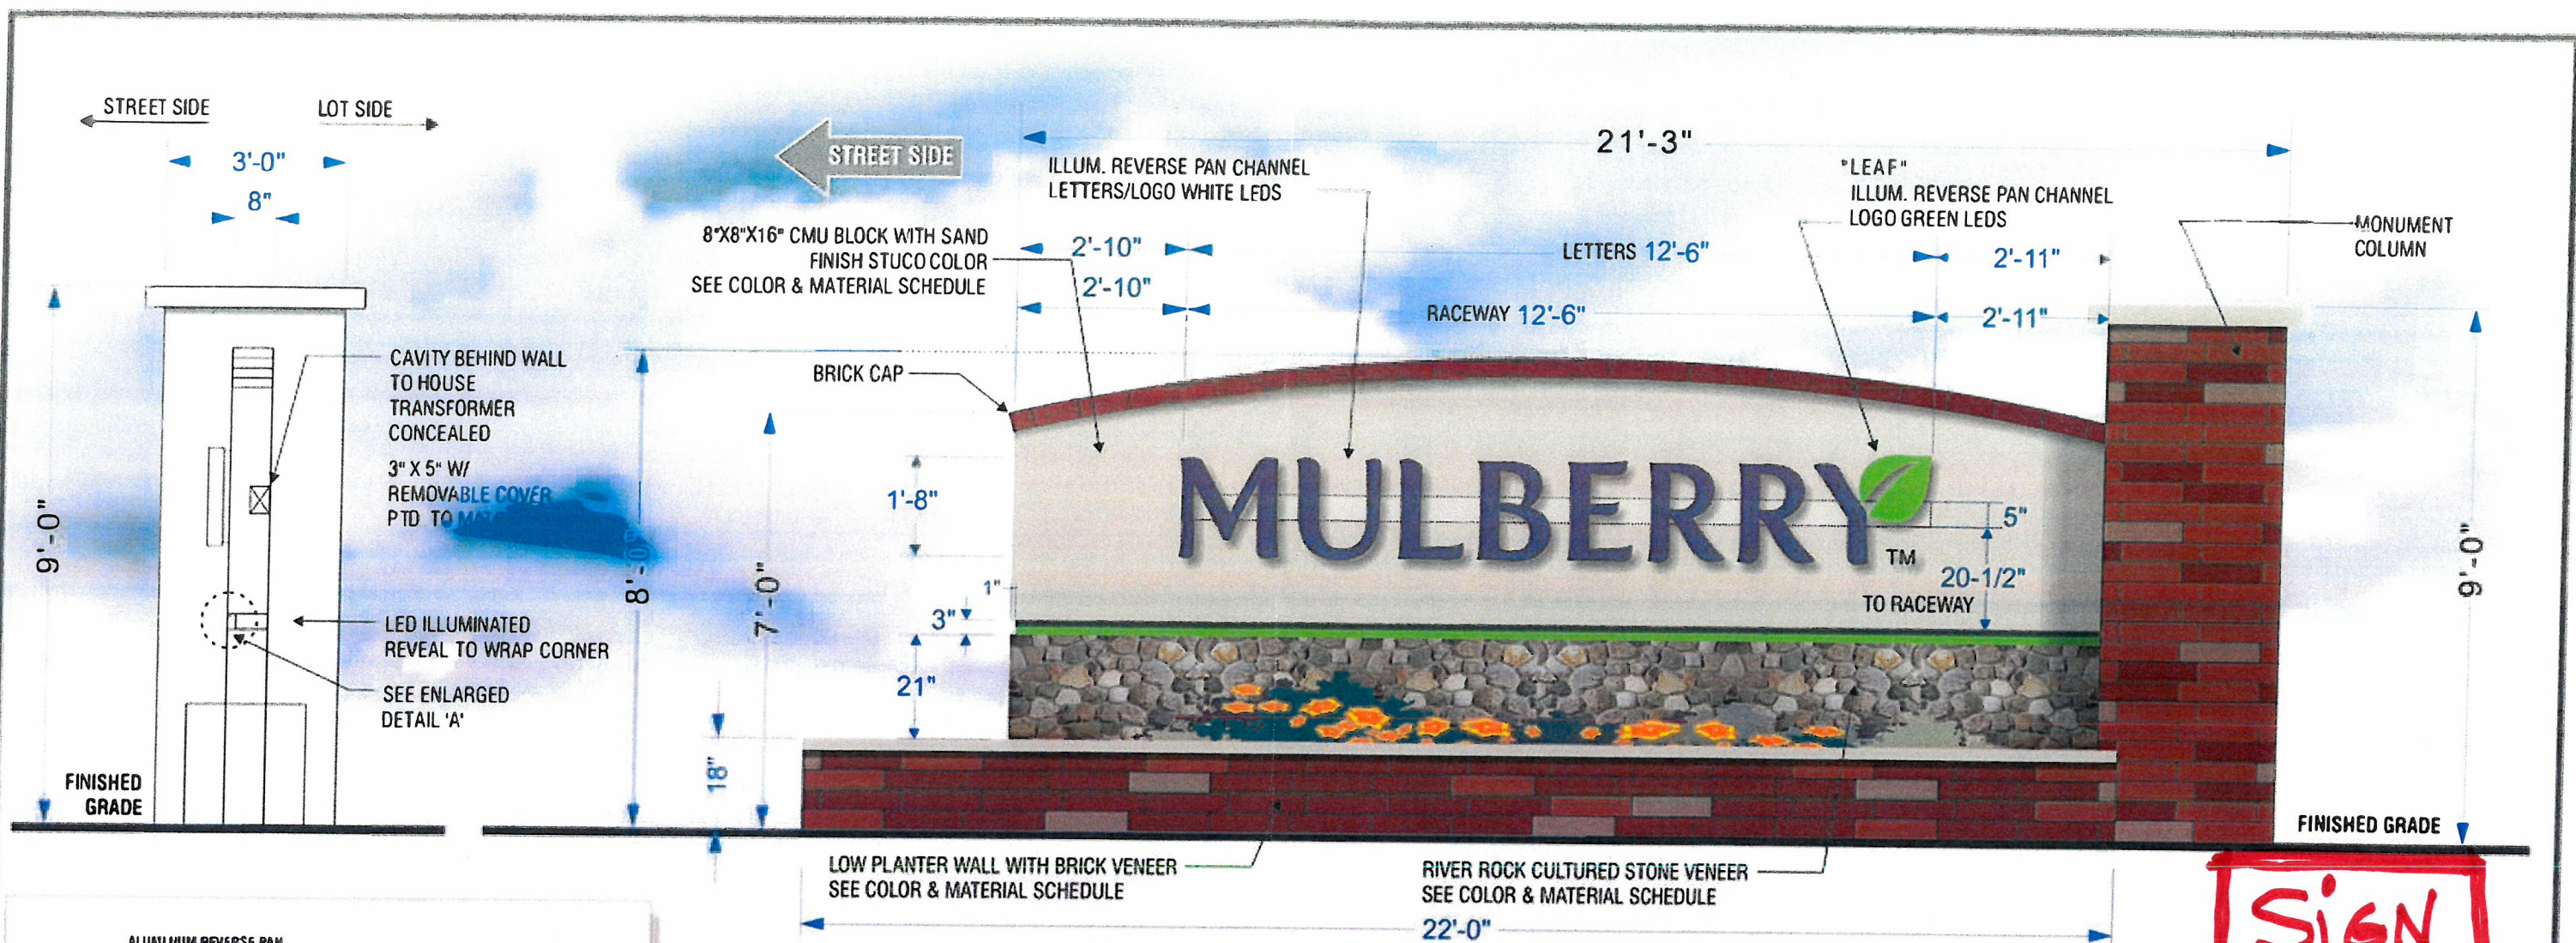


SIGN "A"

PRIMARY ENTRY MONUMENT SIGN - LED ILLUMINATED

QTY = 1
NOTE: 21 Square Feet


FILE: Blandford Homes/Mulberry-Monument Signs.plt

PANTONE 273c **PANTONE 355c**

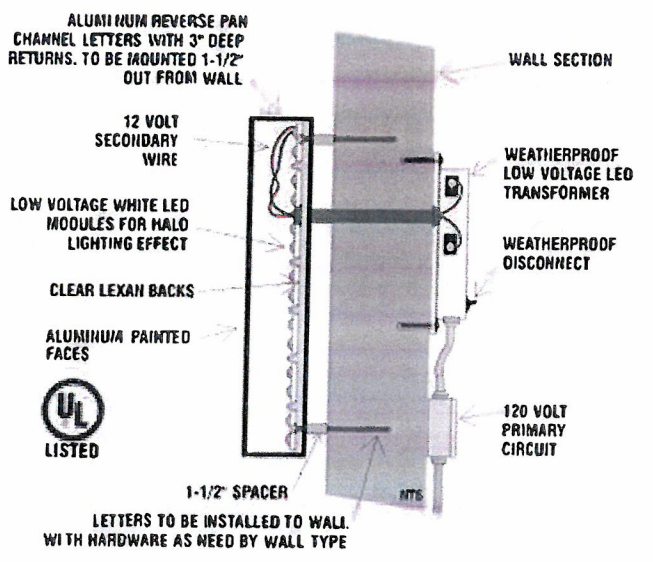

ELECTRICAL SPECIFICATIONS
 ALL SIGNS FABRICATED IN ACCORDANCE WITH N.E.C. ARTICLE 600 SPECIFICATIONS

TYPICAL DETAIL - REVERSE CHANNEL LETTER W/ L.E.D. ILLUM.

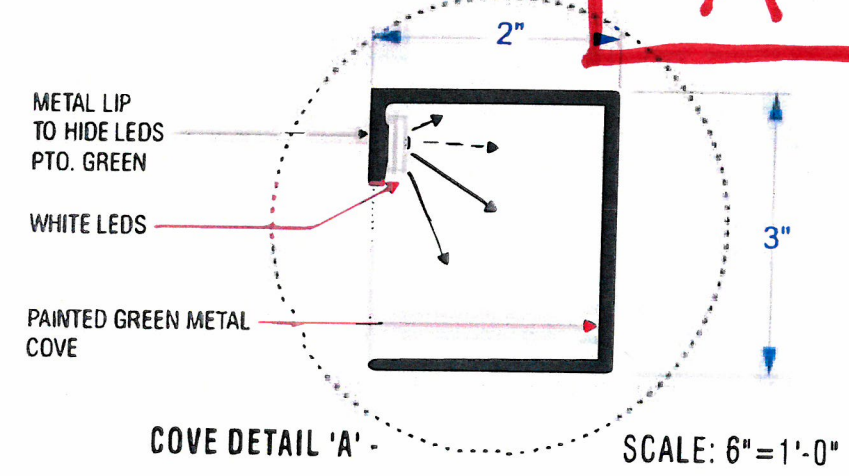

PROJECT:
MULBERRY

PROPERTY/DEVELOPER: BLANDFORD HOMES

DATE: 01 / 09 / 2015

SALES REP: Mike Shano **e-mail:** mshano@associatedsign.com **scale:** as noted

DESIGNER: RContreras **e-mail:** robert@associatedsign.com **sheet:** 2 of 3

DESIGN FILE: Blandford Homes/Mulberry-Monument Signs

MFG. FILE:

All Original Layouts or Designs, Whether Preliminary or Final are The Exclusive Property of Associated Sign Company.

NOTE: PLEASE READ CAREFULLY & CHECK THE APPROPRIATE BOX. PRODUCTION SCHEDULES BEGIN UPON APPROVAL OF LAYOUTS.


☒ PROOF APPROVED AS IS ☐ PROOF NEEDS CORRECTIONS ☐ PROOF APPROVED AFTER CHANGES ☐ NEW PROOF REQUIRED

SIGNATURE OF APPROVAL:
Paul R. D'Amico 6/28/17

UL LISTED

ELECTRICAL SPECIFICATIONS
 ALL SIGNS FABRICATED IN ACCORDANCE WITH N.E.C. ARTICLE 600 SPECIFICATIONS AND/OR OTHER APPLICABLE CODES. THIS INCLUDES PROPER GROUNDING & BONDING OF THE SIGNAGE.

www.associatedsign.com

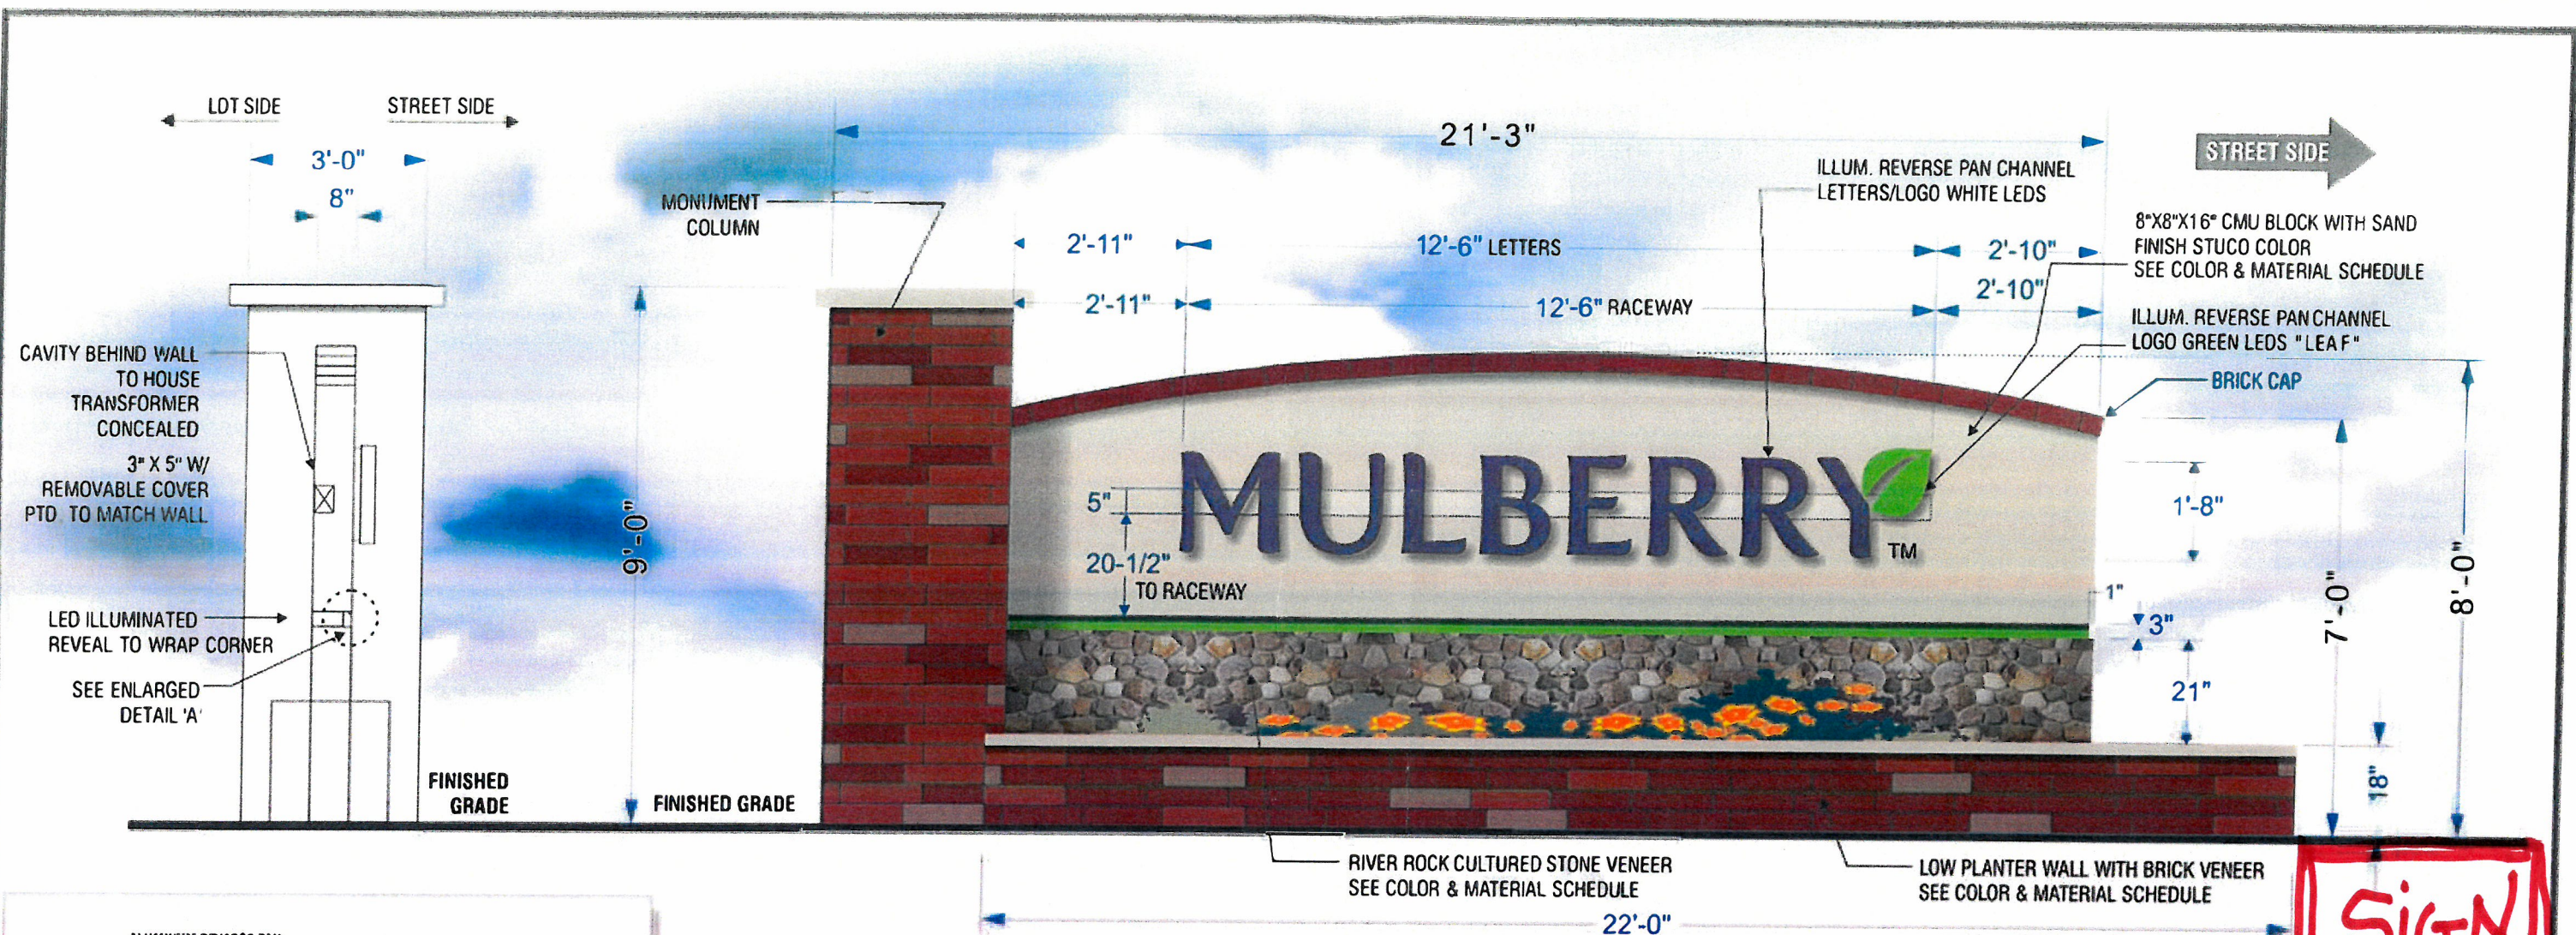

PRIMARY ENTRY MONUMENT SIGN - LED ILLUMINATED

SCALE: 3/8" = 1'-0"

QTY = 2

NOTE: 21 Square Feet

FILE: Blandford Homes/Mulberry-Monument Signs.plt

PANTONE 273c

PANTONE 355c

**TYPICAL DETAIL -
REVERSE CHANNEL LETTER W/ L.E.D. ILLUM.**

ELECTRICAL SPECIFICATIONS
ALL SIGNS FABRICATED
IN ACCORDANCE WITH
N.E.C. ARTICLE 600
SPECIFICATIONS

METAL LIP
TO HIDE LEDS
PTO. GREEN

WHITE LEDS

PAINTED GREEN METAL
COVE

COVE DETAIL 'A'

SCALE: 6" = 1'-0"

ALUMINUM REVERSE PAN
CHANNEL LETTERS WITH 3" DEEP
RETURNS. TO BE MOUNTED 1-1/2"
OUT FROM WALL

12 VOLT
SECONDARY
WIRE

LOW VOLTAGE WHITE LED
MODULES FOR HALO
LIGHTING EFFECT

CLEAR LEXAN BACKS

ALUMINUM PAINTED
FACES



1-1/2" SPACER

LETTERS TO BE INSTALLED TO WALL
WITH HARDWARE AS NEEDED BY WALL TYPE

WALL SECTION

WEATHERPROOF
LOW VOLTAGE LED
TRANSFORMER

WEATHERPROOF
DISCONNECT

120 VOLT
PRIMARY
CIRCUIT

PROJECT:
MULBERRY

PROPERTY/DEVELOPER: BLANDFORD HOMES

DATE: 01 / 09 / 2015

SALES REP: Mike Shans

e-mail: mshans@associatedsign.com

scale: as noted

DESIGNER: R Contreras

e-mail: robert@associatedsign.com

sheet: 1 of 3

DESIGN FILE: Blandford Homes/Mulberry-Monument Signs

MFG. FILE:

All Original Layouts or Designs, Whether Preliminary or Final are The Exclusive Property of Associated Sign Company.

**NOTE: PLEASE READ CAREFULLY & CHECK THE APPROPRIATE BOX.
PRODUCTION SCHEDULES BEGIN UPON APPROVAL OF LAYOUTS.**

☒ PROOF APPROVED AS IS
☐ PROOF NEEDS CORRECTIONS
☐ PROOF APPROVED AFTER CHANGES
☐ NEW PROOF REQUIRED

SIGNATURE OF APPROVAL

6/20/17



ELECTRICAL SPECIFICATIONS
ALL SIGNS FABRICATED IN ACCORDANCE WITH
N.E.C. ARTICLE 600 SPECIFICATIONS
AND/OR OTHER APPLICABLE CODES.
THIS INCLUDES PROPER GROUNDING &
BONDING OF THE SIGNAGE.

www.associatedsign.com



MULBERRY™

PRIMARY ENTRY MONUMENT SIGN - SIMULATED NIGHT TIME VIEW



PROJECT:
MULBERRY

PROPERTY/DEVELOPER: BLANDFORD HOMES

DATE: 01 / 09 / 2015

SALES REP: Mike Shano

e-mail: mshano@associatedsign.com

scale: as noted

DESIGNER: RContreras

e-mail: robert@associatedsign.com

sheet: 3 of 3

DESIGN FILE: Blandford Homes/Mulberry-Monument Signs

MFG. FILE:

All Original Layouts or Designs, Whether Preliminary or Final are The Exclusive Property of Associated Sign Company.

NOTE: PLEASE READ CAREFULLY & CHECK THE APPROPRIATE BOX.
PRODUCTION SCHEDULES BEGIN UPON APPROVAL OF LAYOUTS.

☒ PROOF
APPROVED
AS IS

☐ PROOF
NEEDS
CORRECTIONS

☐ PROOF
APPROVED
AFTER CHANGES

☐ NEW
PROOF
REQUIRED

SIGNATURE OF APPROVAL:

☒

Paul R. DeGas 6/28/17



ELECTRICAL SPECIFICATIONS
ALL SIGNS FABRICATED IN ACCORDANCE WITH
N.E.C. ARTICLE 600 SPECIFICATIONS,
AND OR OTHER APPLICABLE CODES.
THIS INCLUDES PROPER GROUNDING &
BONDING OF THE SIGNAGE.

www.associatedsign.com