



SOUTH ELEVATION

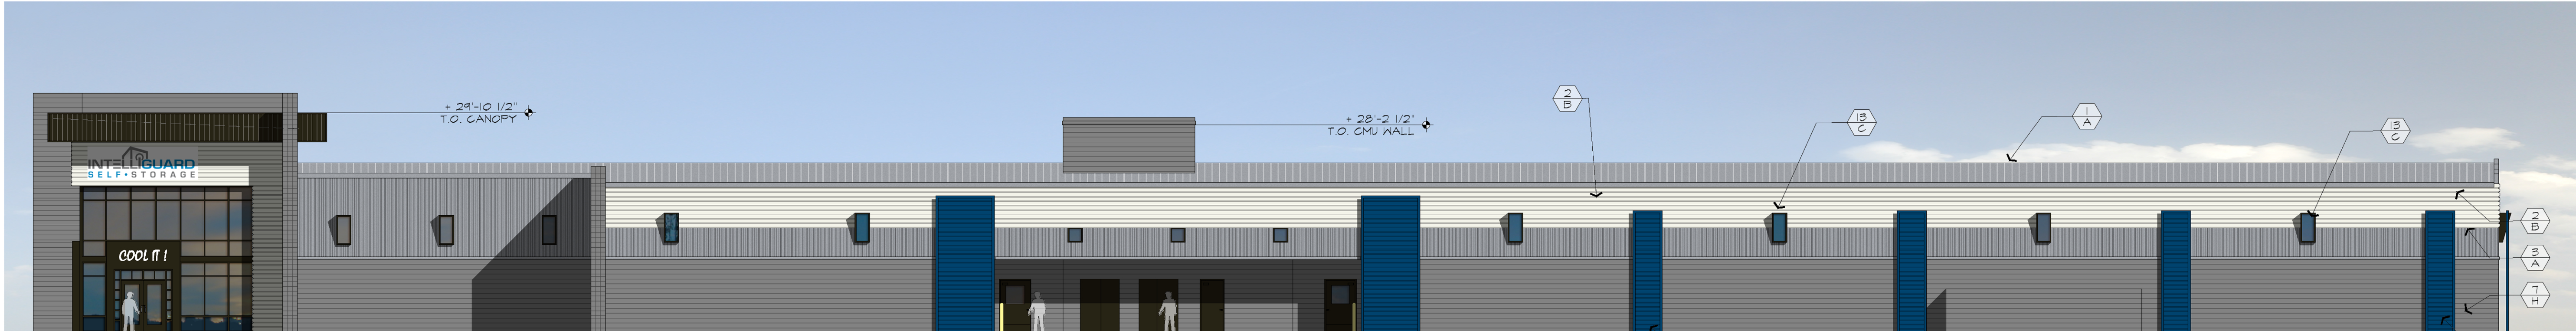


NORTH ELEVATION

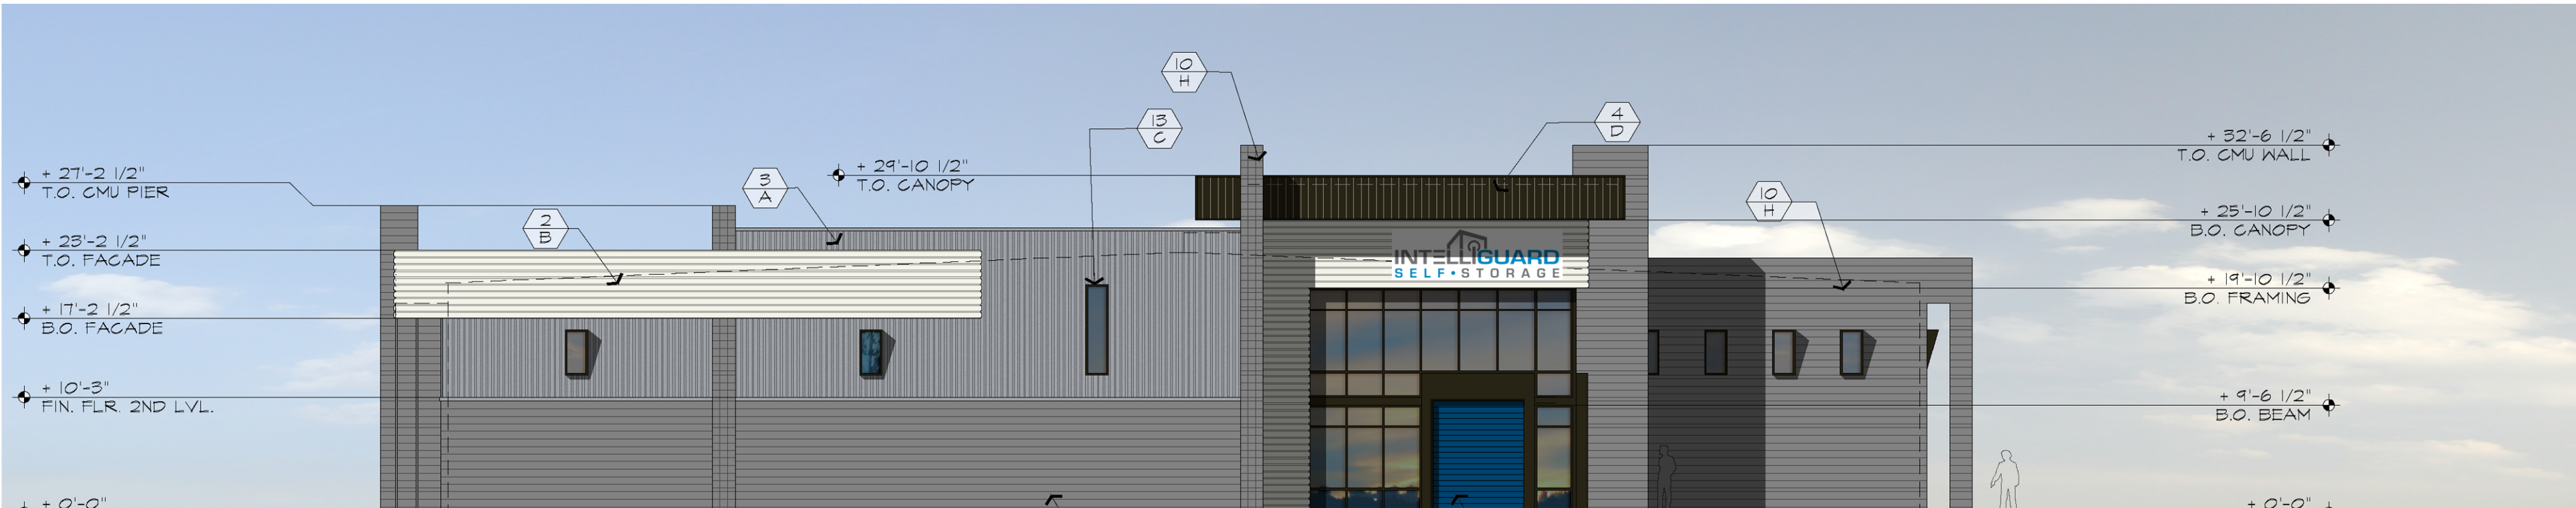

EAST ELEVATION


MATERIAL SCHEDULE	
MATERIALS	COLORS
1. AEP SPAN STANDING BEAM METAL ROOF	A. ZINGALUME PLUS
2. AEP SPAN BOX RIB WALL	B. COOL REGAL WHITE
3. AEP NU-WAVE CORRUGATED METAL WALL PANELS	C. COOL TAHOE BLUE
4. AEP SPAN FLAT SHEET WALL PANEL	D. DARK BRONZE
5. ALUMINUM STOREFRONT SYSTEM	E. -
6. JANUS INTERNATIONAL GROUP METAL ROLL UP DOOR	H. UNFINISHED CLEAR COAT SEAL
7. 8X8X16 SMOOTH CMU	
8. 8X8X16 SCORED 8X8 CMU PIERS	
9. 8X8X16 SMOOTH CMU WALL WITH 4X8X16 CMU ACCENT BANDS	
10. 8X8X16 SMOOTH CMU WALL WITH 4X8X16 CMU ACCENT BANDS	
11. CONTINUOUS 4" METAL GUTTER FACTORY PAINTED	
12. MULTI COLOR SPANDREL GLASS PANELS	
13. METAL SHROUD OPENING	
	ALL PAINTS AND FINISHES PER MANUFACTURE

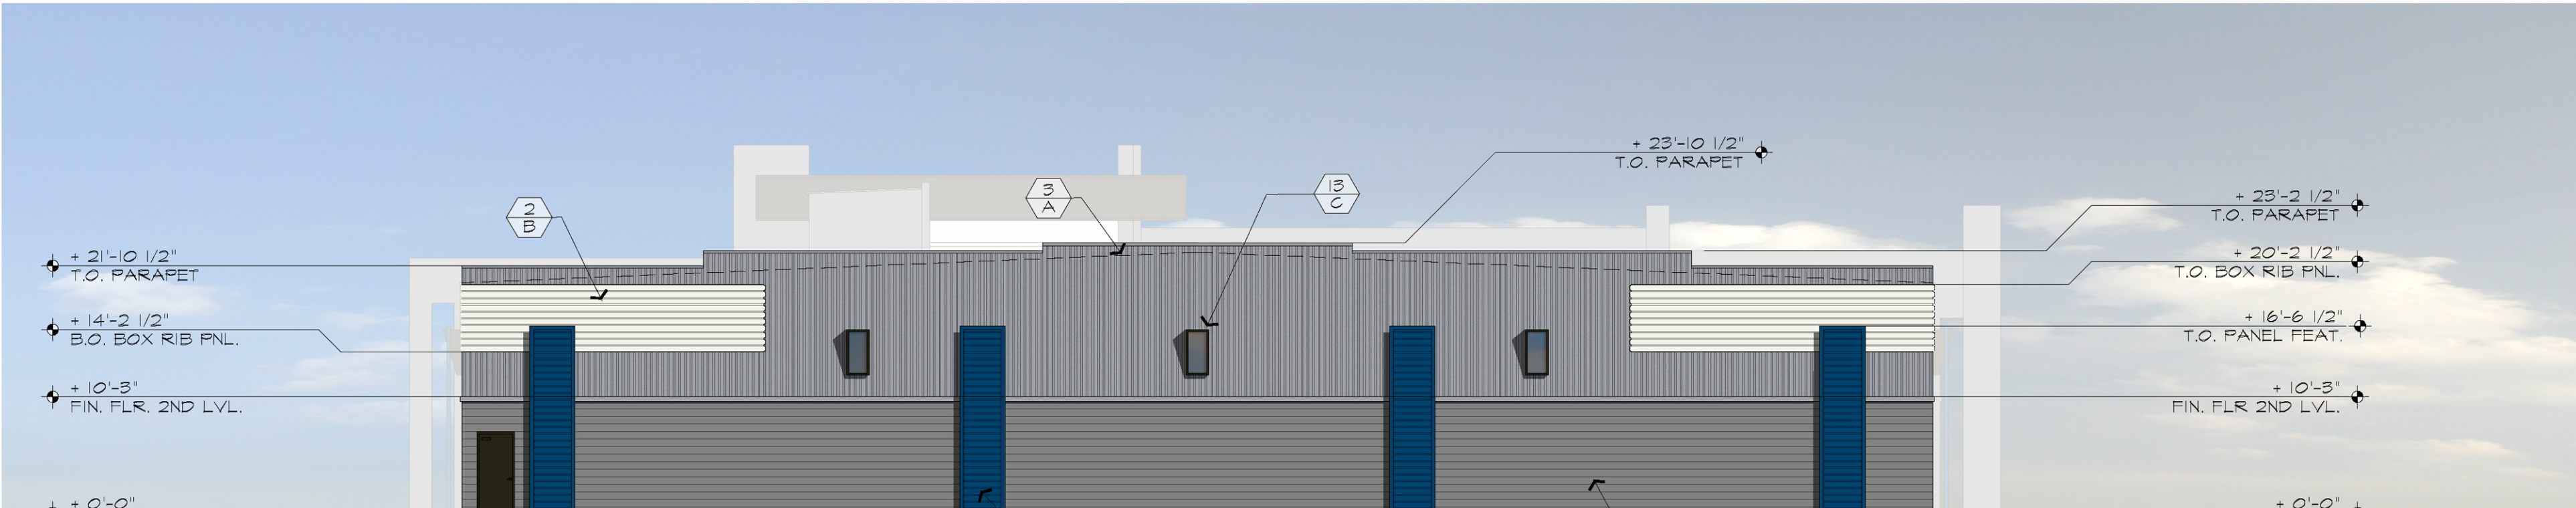

WEST ELEVATION

Architectural Concepts

68851 Calle Monforte
Cathedral City, California
92234
Phone (480) 734-1687
Em archconcepts52@gmail.com

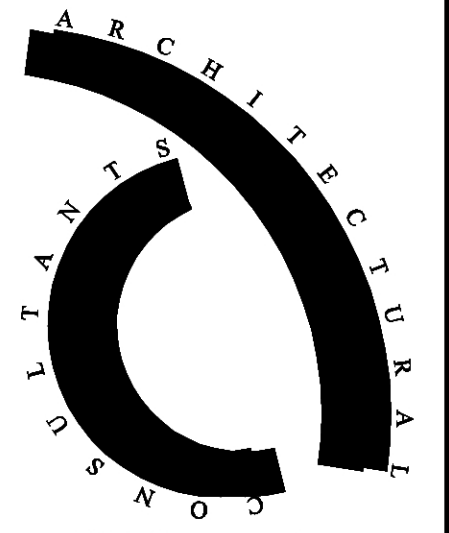


ARC Services Inc.
14010 N. SUSSEX PLACE
Fountain Hills, Arizona 85268

phone (480)-837-0761
em pgollone@arcservicesinc.com

All reports, plans, specifications, computer files, field data, notes and other documents and instruments prepared by the design professional or its instruments of service shall remain the property of the design professional. The design professional shall retain all copyright laws, statutory and other reserved rights, including the copyright therein.

seal

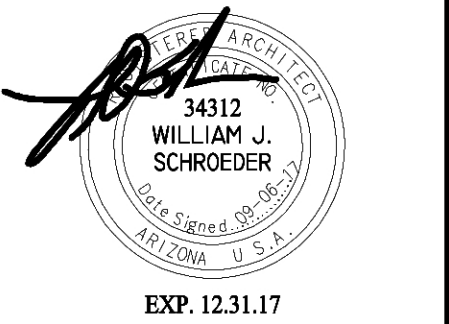

INTELLIGUARD SELF-STORAGE
FALCON COMMERCE PARK
5139 EAST INDIGO STREET
MESA, ARIZONA 85205

Title: CONCEPTUAL ELEVATIONS
Date: 09/06/17
Project number: HIS
Drawn by: PAG
Checked by: PAG
CAD file: EL1

- ☒ Design Development
☐ Progress Const. Docs.
☐ City Submittal
☐ Bid Package
☐ Construction Issue
☐ Record Drawings

Sheet Number:

EL1