



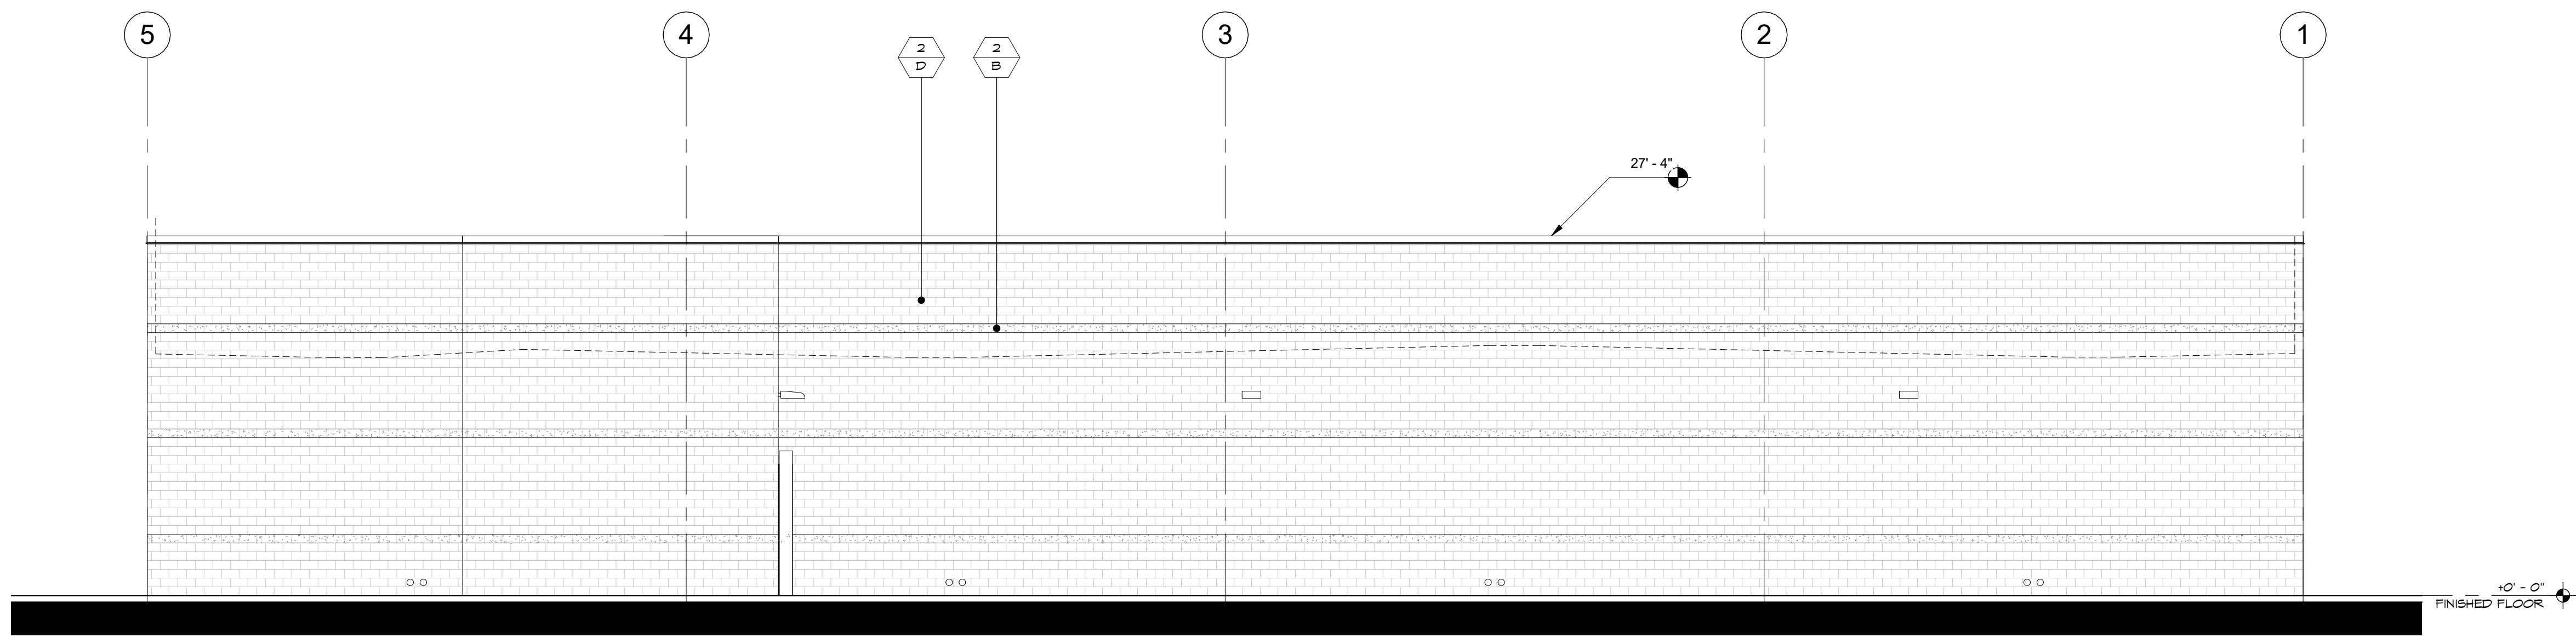

**1 MAJOR 1 WEST ELEVATION**  
SCALE: 1/8" = 1'-0"

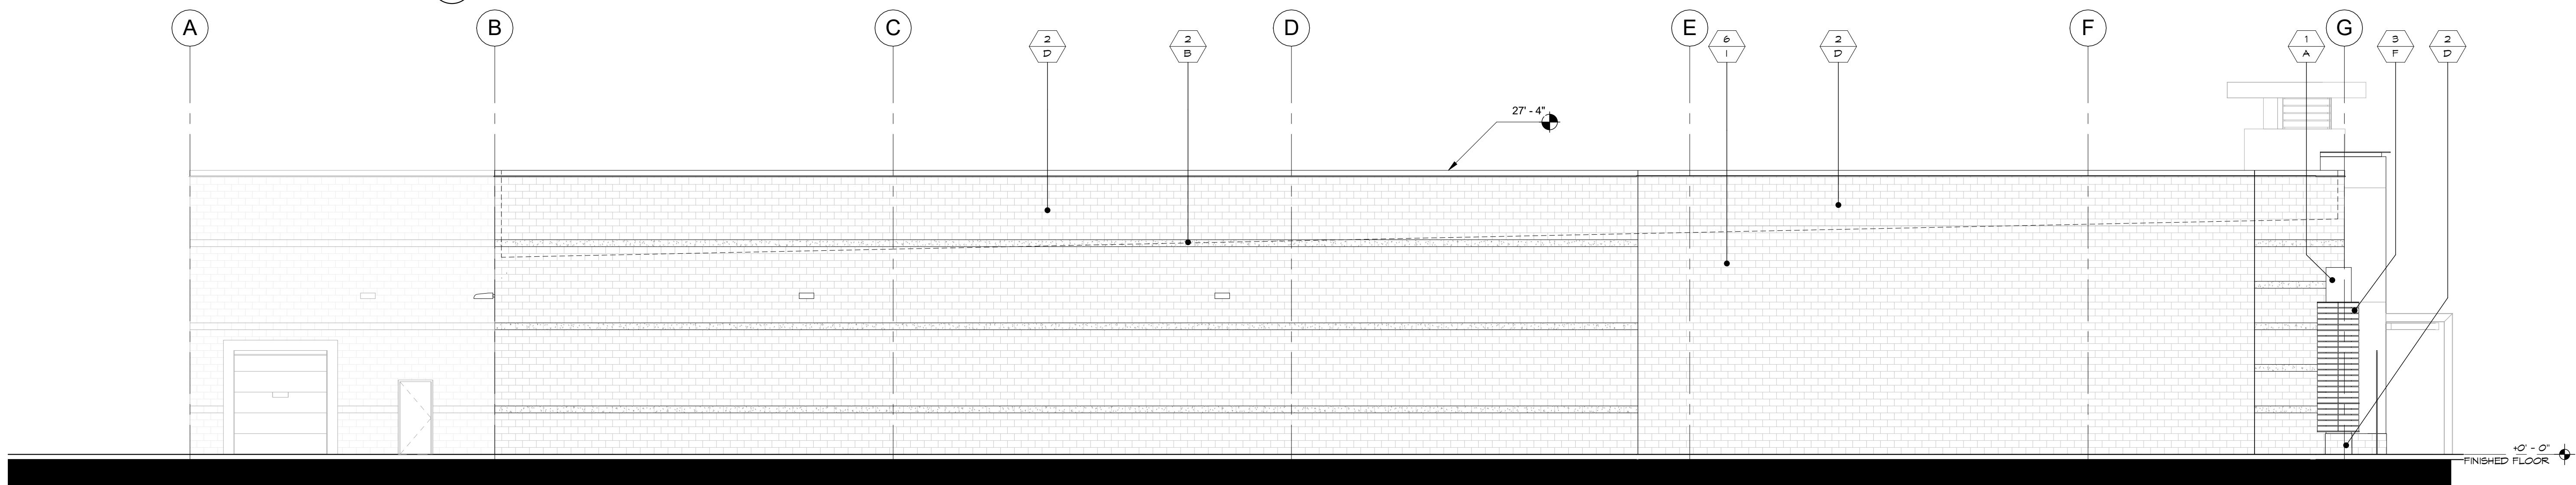


**2 MAJOR 1 SOUTH ELEVATION**  
SCALE: 1/8" = 1'-0"

| MATERIAL SCHEDULE |                      | FINISH SCHEDULE |                      |                    |                  |
|-------------------|----------------------|-----------------|----------------------|--------------------|------------------|
| SYMBOL            | MATERIAL             | SYMBOL          | NAME                 | NUMBER             | MANUFACTURER     |
| 1                 |                      | A               | MODERATE WHITE       | SK 6140            | SHERWIN WILLIAMS |
| 2                 | PAINTED CMU          | B               | LOSSIA               | SK TB26            | SHERWIN WILLIAMS |
| 3                 | COMPOSITE DECKING    | C               | IRON ORE             | SK 1069            | SHERWIN WILLIAMS |
| 4                 | 1" INSULATED GLAZING | D               | DOWNING EARTH        | SK 2820            | SHERWIN WILLIAMS |
| 5                 | METAL SHADE CANOPY   | E               | PORTICO              | SK TB48            | SHERWIN WILLIAMS |
| 6                 | CMU BLOCK            | F               | COLOR BLEND          | VANTAGE COLLECTION | MOISTURESHIELD   |
| 7                 | TRELLIS              | H               | LOW-E CLEAR          | SOLARBAN 10        | PPG              |
| 8                 | HOLLOW METAL DOOR    | I               | GREY BLOCK           | -                  | -                |
|                   |                      | J               | MODERATE WHITE (CMU) | SK 6140            | SHERWIN WILLIAMS |
|                   |                      | K               | WEATHERING STEEL     | -                  | -                |
|                   |                      | L               | IRON ORE (DOORS)     | SK 1069            | SHERWIN WILLIAMS |




# Mountain Vista Marketplace


SWC Southern Road and Signal Butte Road  
Mesa, Arizona

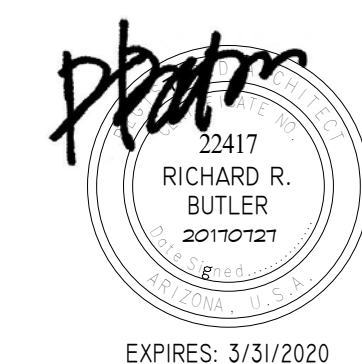

**A304**

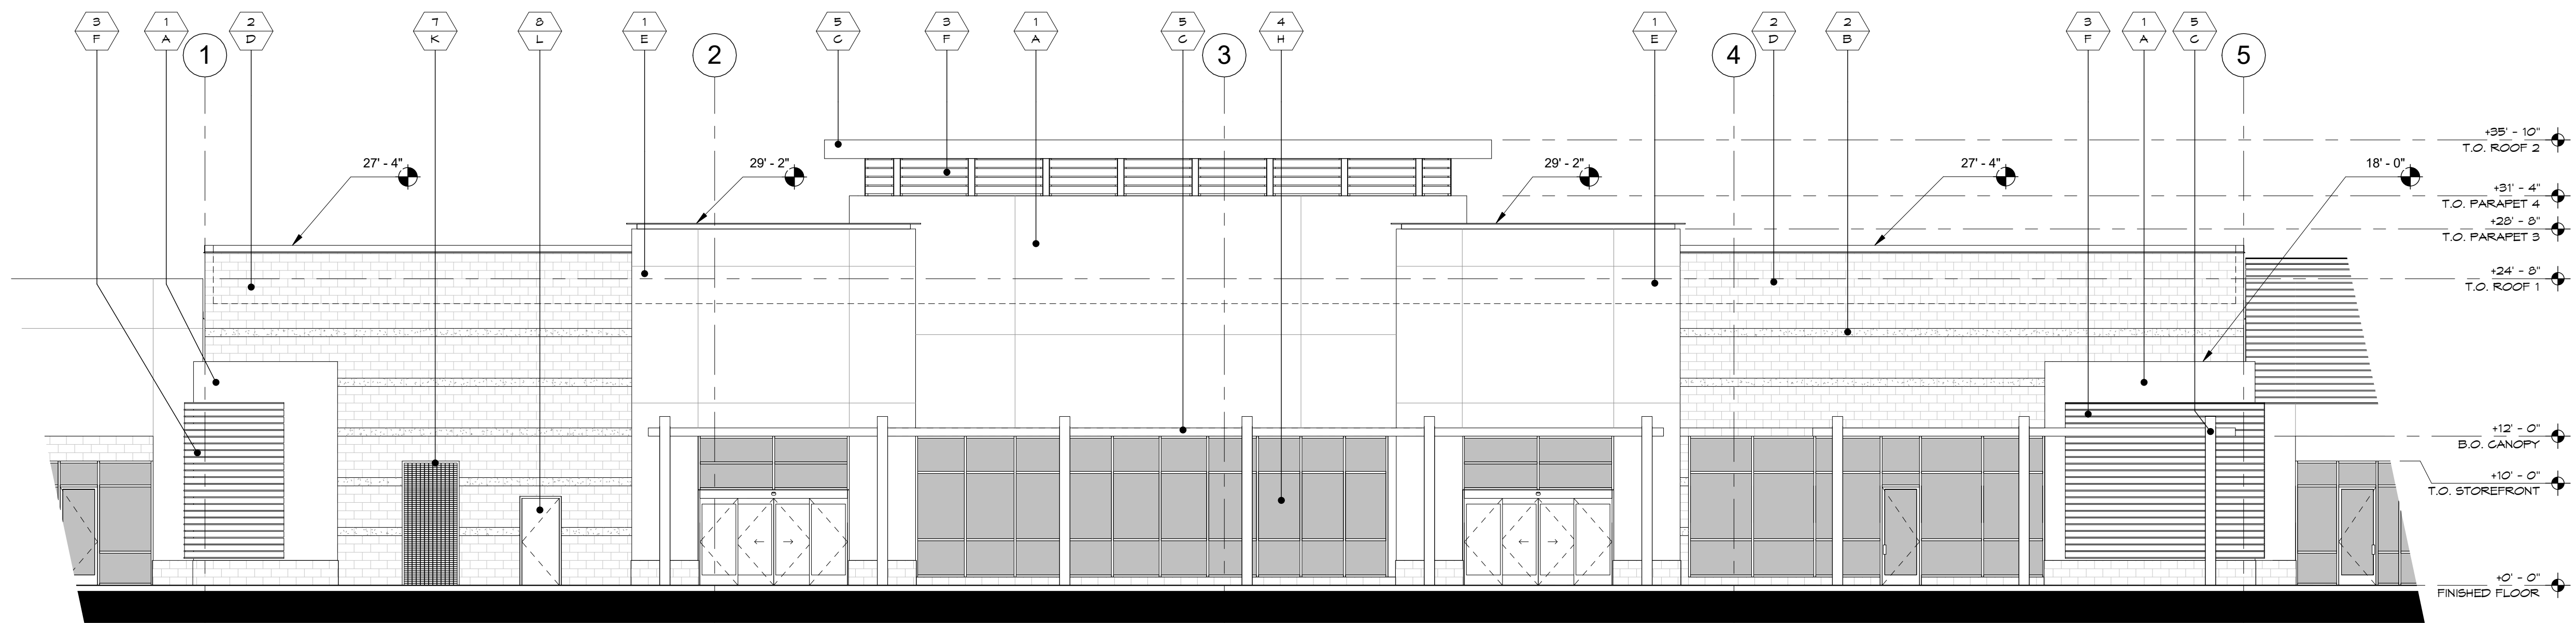

**1 MAJOR 1 EAST ELEVATION**  
SCALE: 1/8" = 1'-0"

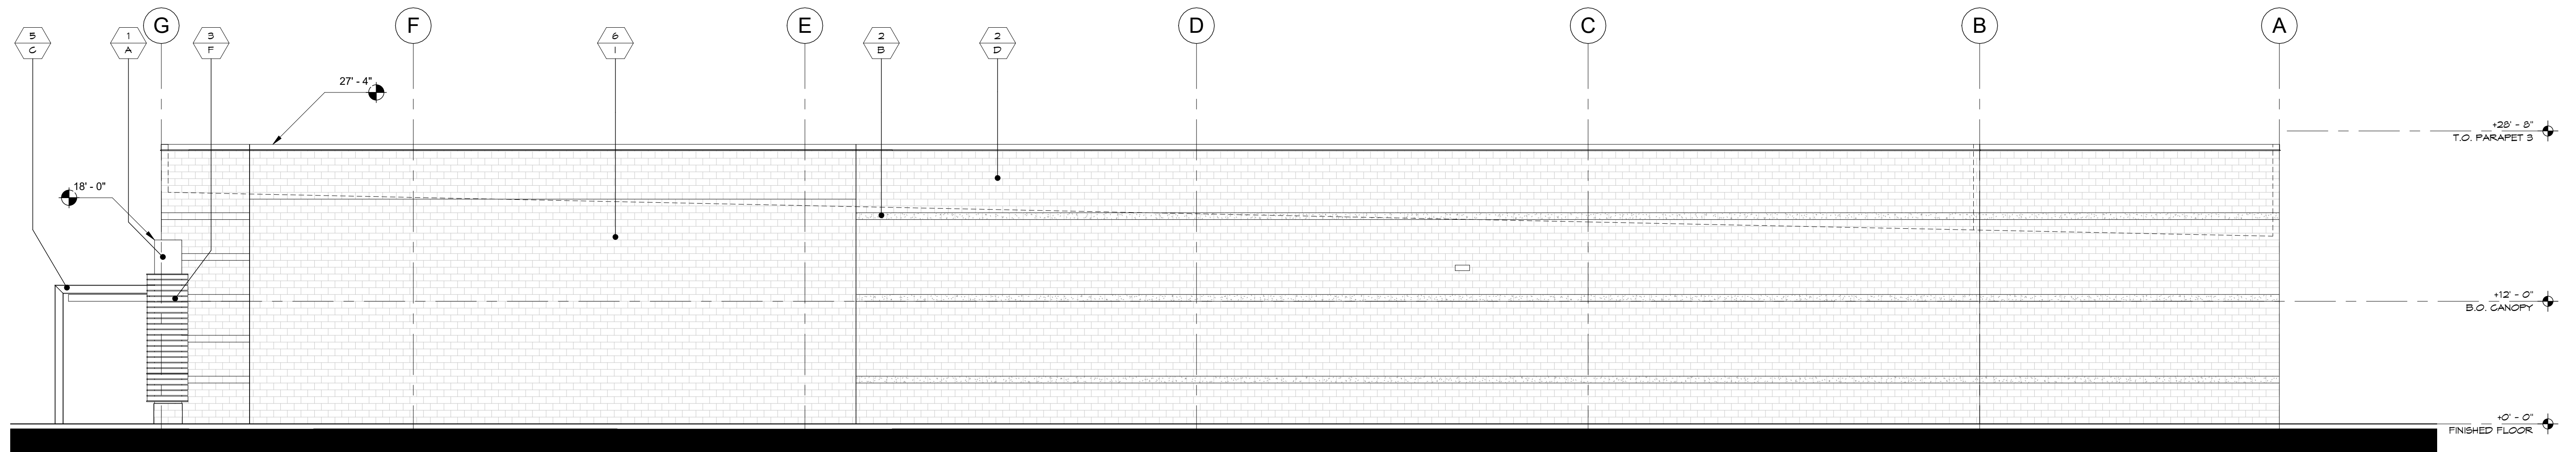

**2 MAJOR 1 NORTH ELEVATION**  
SCALE: 1/8" = 1'-0"

| MATERIAL SCHEDULE |                      | FINISH SCHEDULE |                      |                    |                  |
|-------------------|----------------------|-----------------|----------------------|--------------------|------------------|
| SYMBOL            | MATERIAL             | SYMBOL          | NAME                 | NUMBER             | MANUFACTURER     |
| 1                 | PANED CMU            | A               | MODERATE WHITE       | SK 6140            | SHERWIN WILLIAMS |
| 2                 | COMPOSITE DECKING    | B               | LOGGIA               | SK TB26            | SHERWIN WILLIAMS |
| 3                 | 1" INSULATED GLAZING | C               | IRON ORE             | SK 1069            | SHERWIN WILLIAMS |
| 4                 | METAL SHADE CANOPY   | D               | DOWNING EARTH        | SK 2820            | SHERWIN WILLIAMS |
| 5                 | CMU BLOCK            | E               | PORTICO              | SK TB48            | SHERWIN WILLIAMS |
| 6                 | TRELLIS              | F               | COLOR BLEND          | VANTAGE COLLECTION | MOISTURESHIELD   |
| 7                 | HOLLOW METAL DOOR    | H               | LOW-E CLEAR          | SOLARBAN 10        | PPG              |
| 8                 |                      | I               | GREY BLOCK           | -                  | -                |
|                   |                      | J               | MODERATE WHITE (CMU) | SK 6140            | SHERWIN WILLIAMS |
|                   |                      | K               | WEATHERING STEEL     | -                  | -                |
|                   |                      | L               | IRON ORE (DOORS)     | SK 1069            | SHERWIN WILLIAMS |



# Mountain Vista Marketplace

SWC Southern Road and Signal Butte Road  
Mesa, Arizona



**A303**



**Shops B**



**Major 1**




**Shops A**



# Mountain Vista Marketplace

SWC Southern Road and Signal Butte Road  
Mesa, Arizona

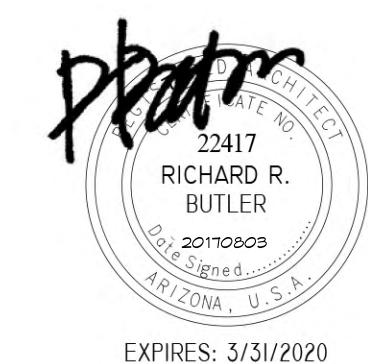


**A305**

SITE LIGHTING

VUE Series  
by NLS



PARKING FIELD LIGHTING

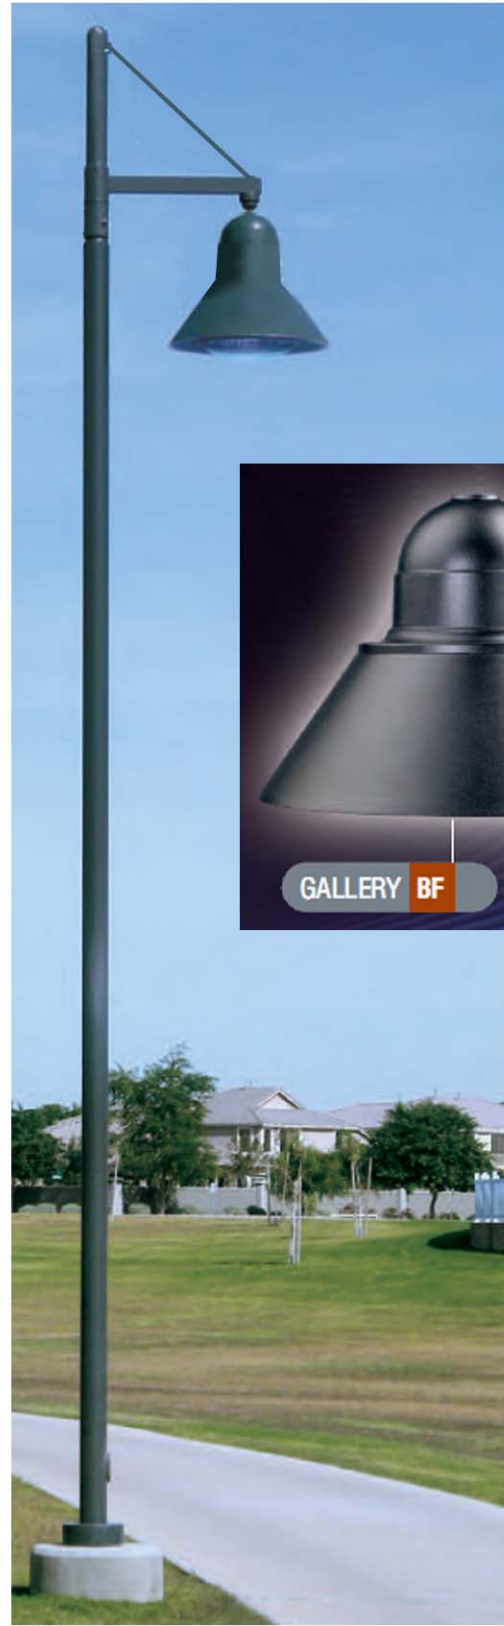

California  
by NLS



PEDESTRIAN PATH LIGHTING

Viento  
by Xtra Light




Cylinder Series  
by Spectrum Lighting



BUILDING & LANDSCAPE ACCENT LIGHTING

LANDSCAPE DIAMOND  
Integral color / exposed  
aggregate concrete flatwork  
6" vertical curb  
4" wide paint striping

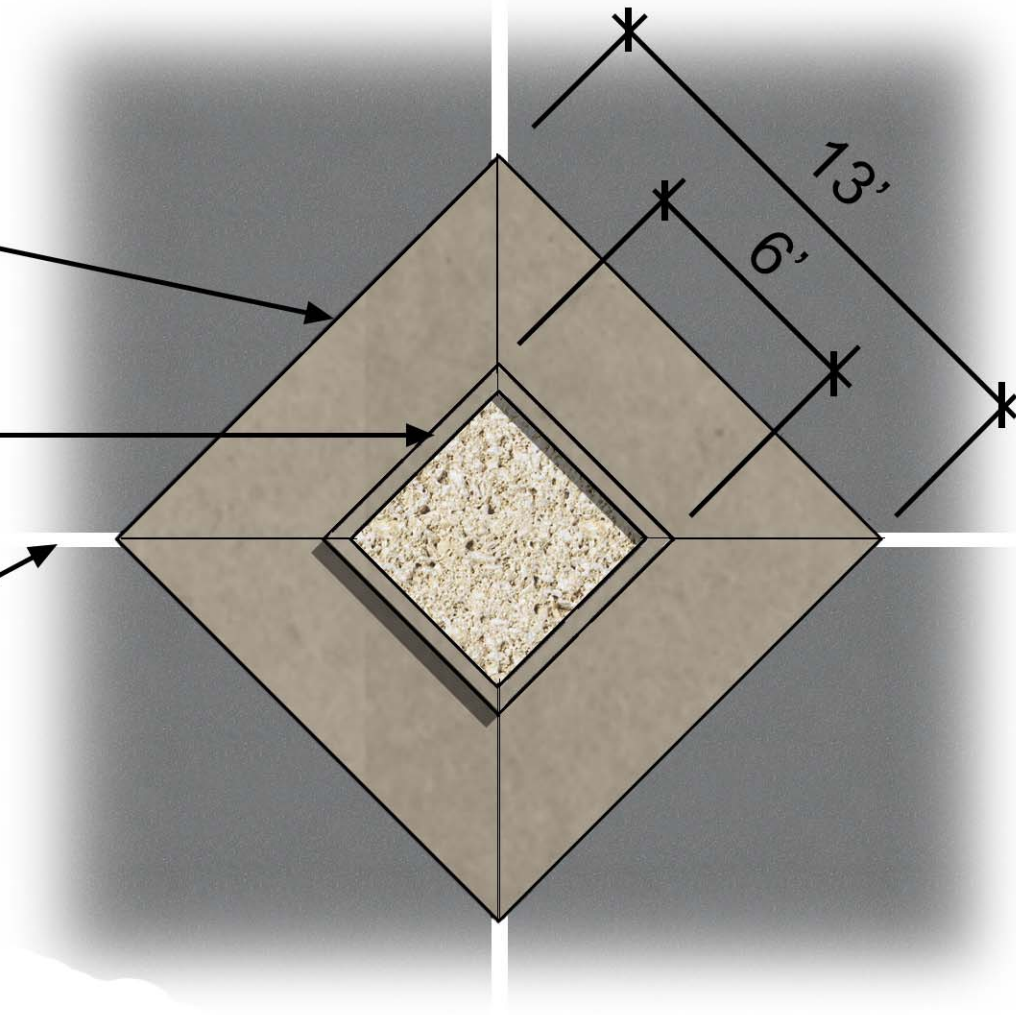

LANDSCAPE DIAMOND

SITE FURNISHINGS by Keystone Ridge/



Dark Bronze




Benches and Trash

READING SERIES

TRASH ENCLOSURE size will vary



GATE & ENCLOSURE DESIGN

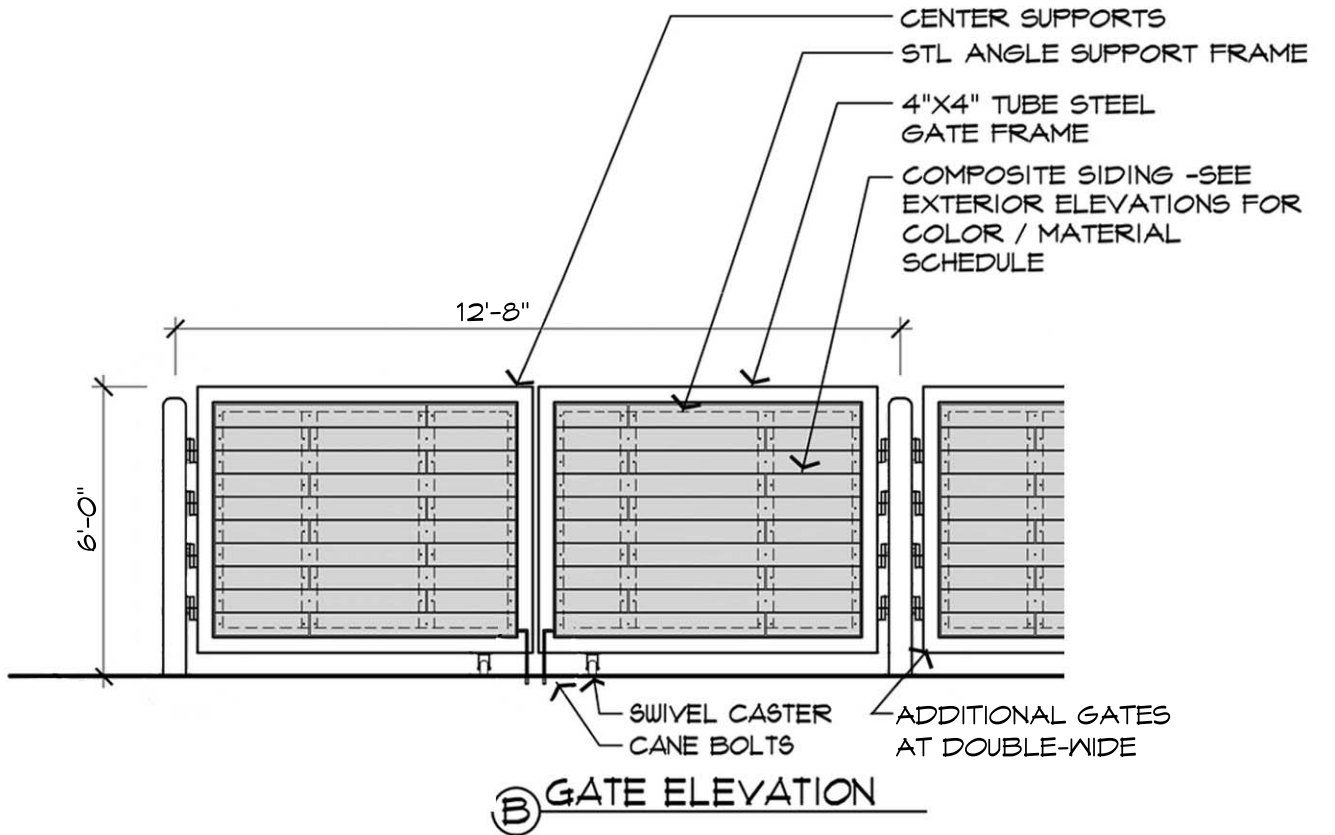


SITE pots by Kornegay Design




DUNE SERIES




Mountain Vista Marketplace  
SWC Southern Road and Signal Butte Road  
Mesa, Arizona

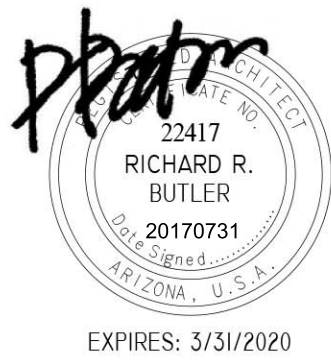

A500

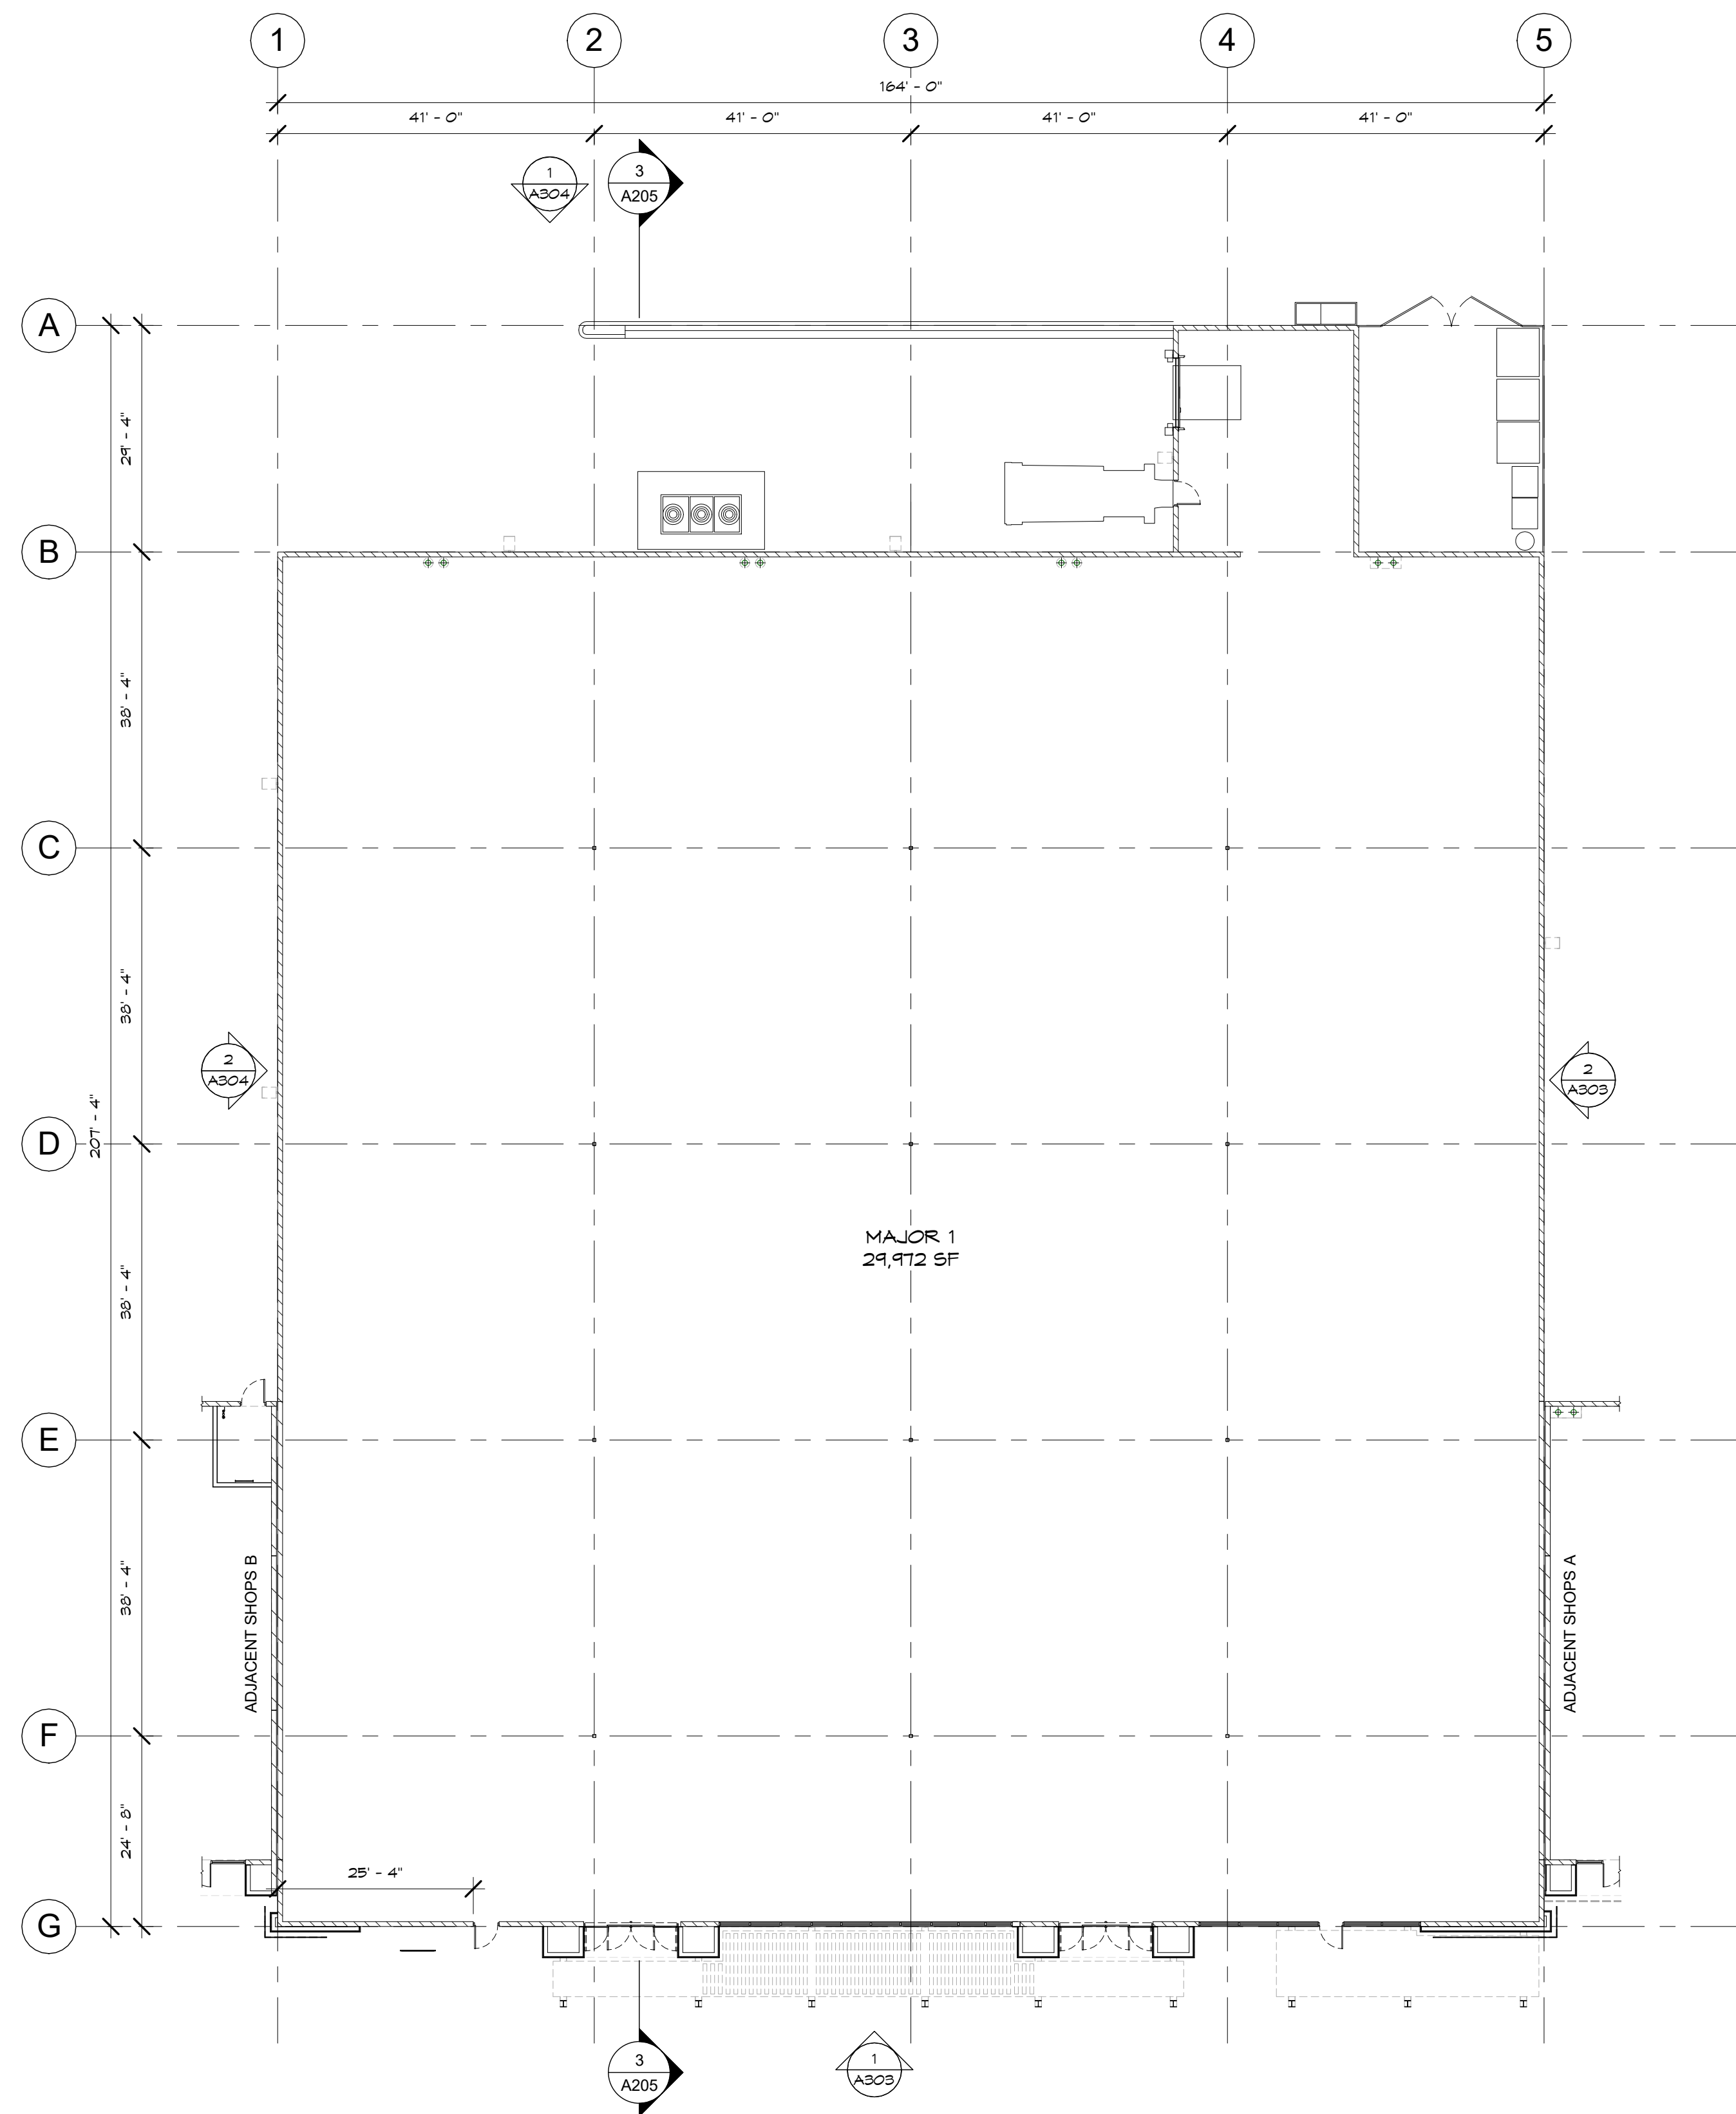

**1 MAJOR 1 FLOOR PLAN**  
SCALE: 1/16" = 1'-0"

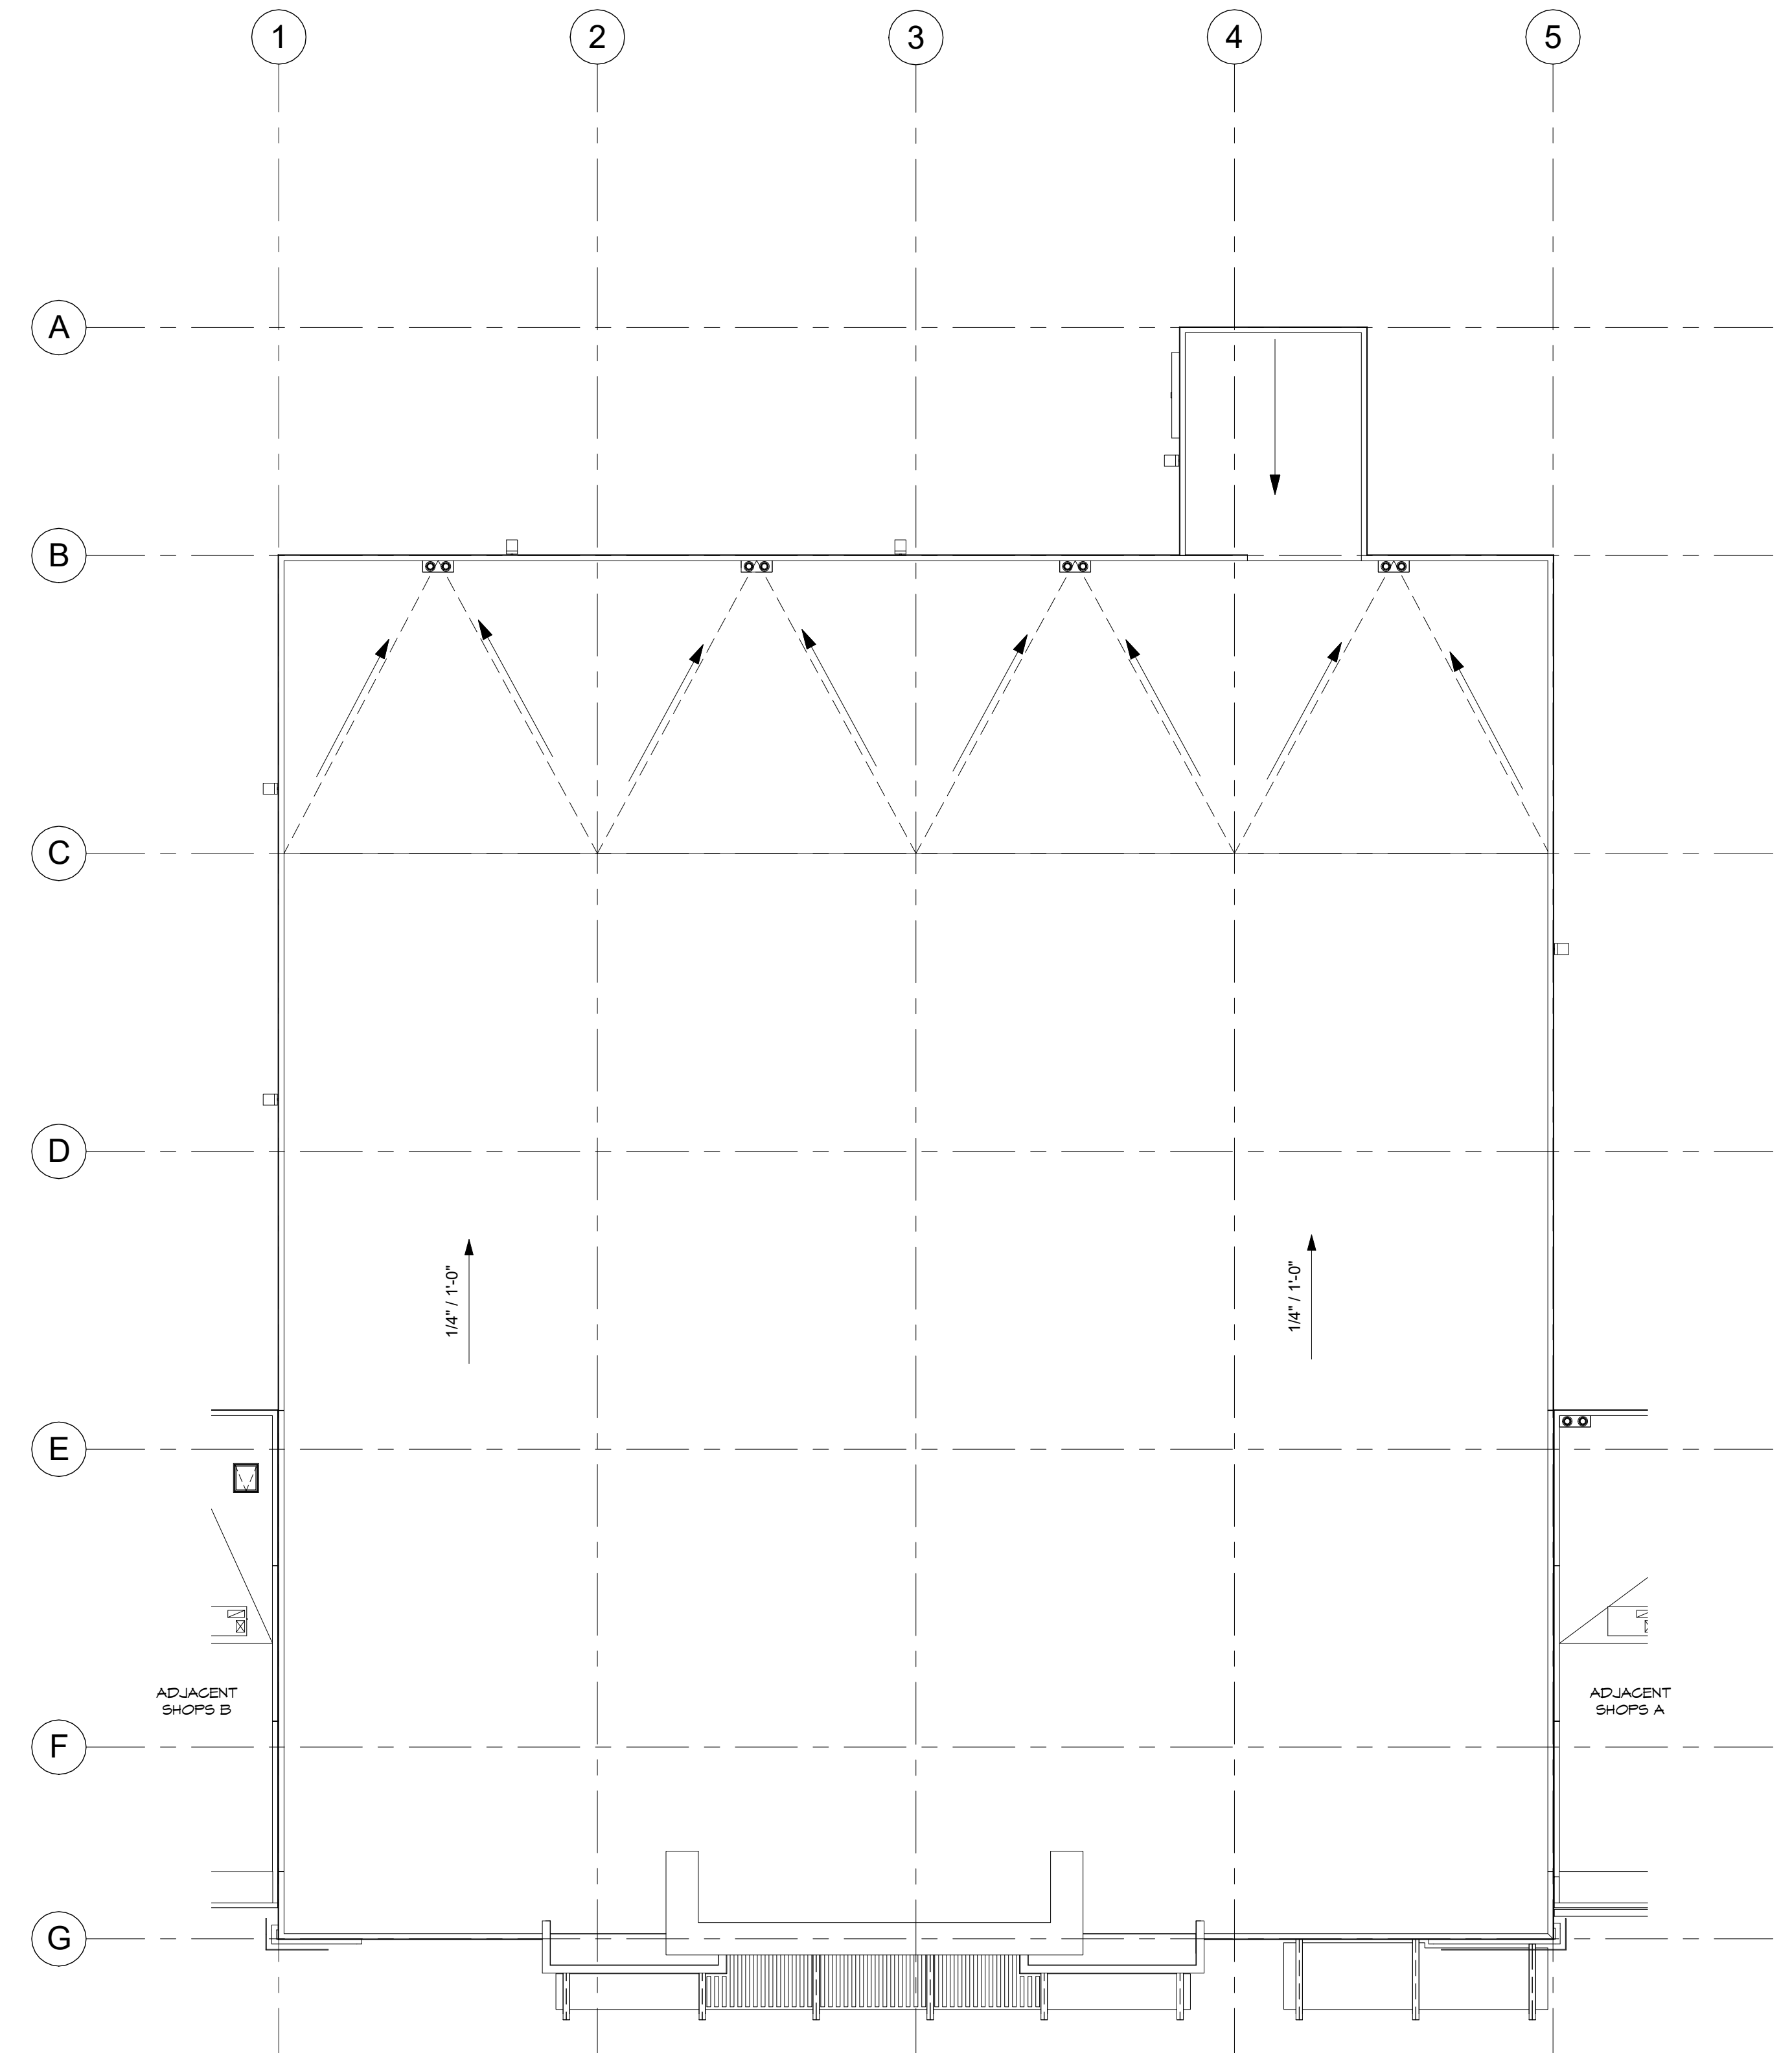


**2 MAJOR 1 ROOF PLAN**  
SCALE: 1/16" = 1'-0"



# Mountain Vista Marketplace

SWC Southern Road and Signal Butte Road  
Mesa, Arizona

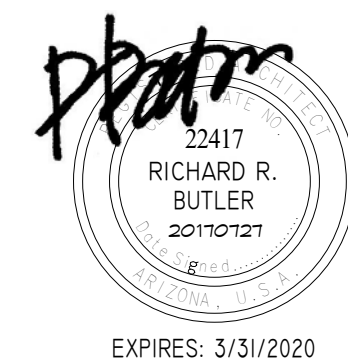

**A203**