

WEST MAIN STATION VILLAGE






WEST MAIN STATION VILLAGE





WEST MAIN STATION VILLAGE

 



MAIN STREET SOUTH ELEVATION

1/8" = 1'-0"



MAIN STREET NORTH ELEVATION

1/8" = 1'-0"



MAIN STREET EAST ELEVATION


1/8" = 1'-0"

MAIN STREET EAST ELEVATION


1/8" = 1'-0"

350



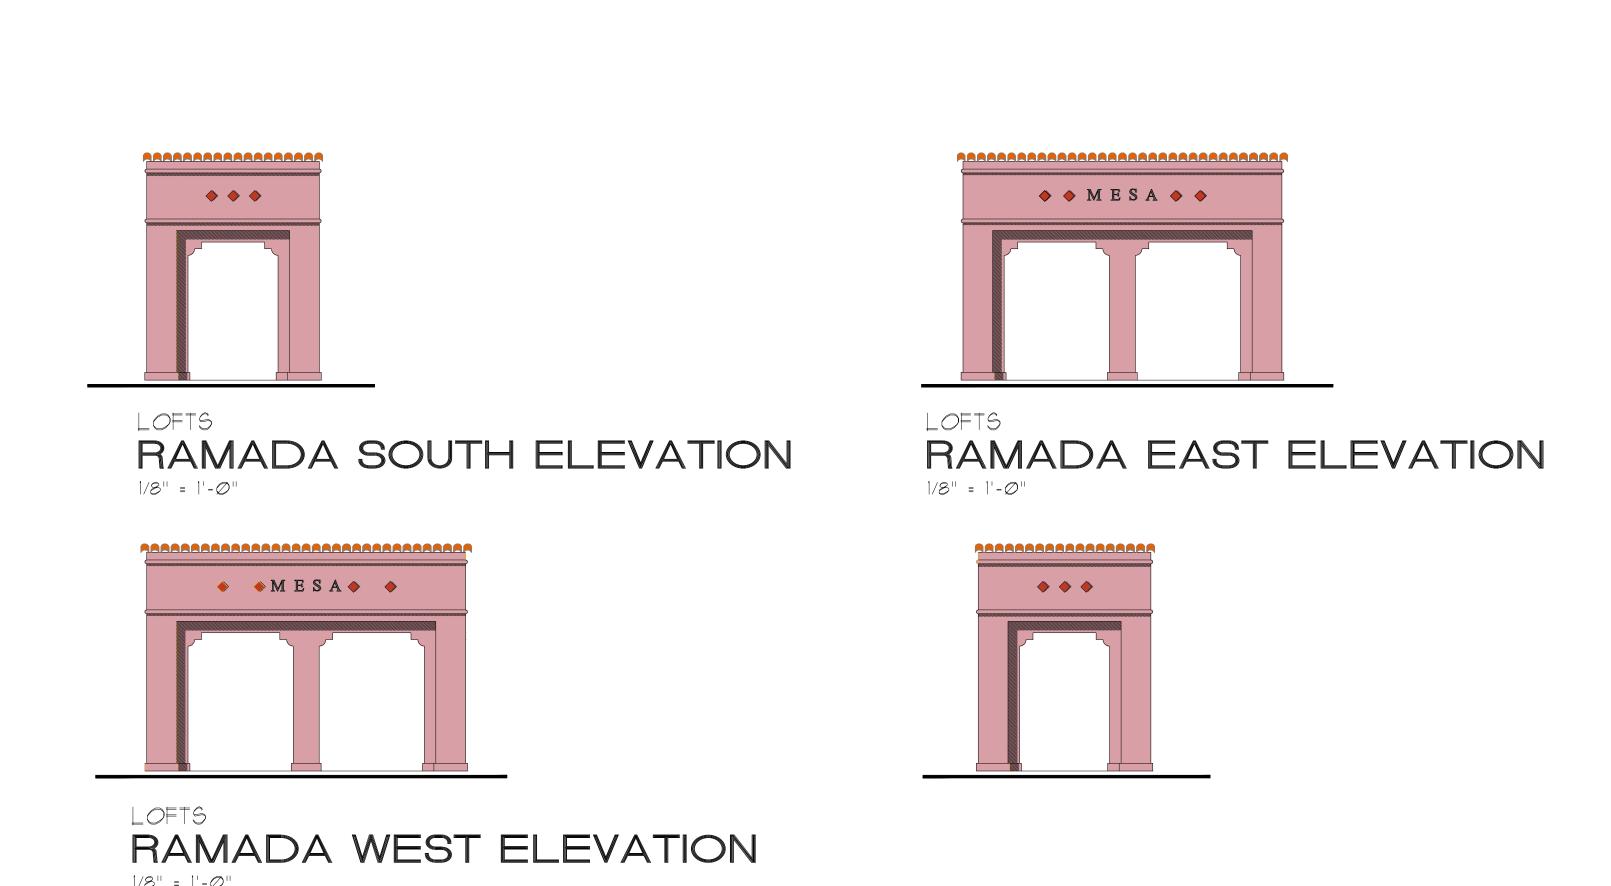


MESA DEPOT RAMADA

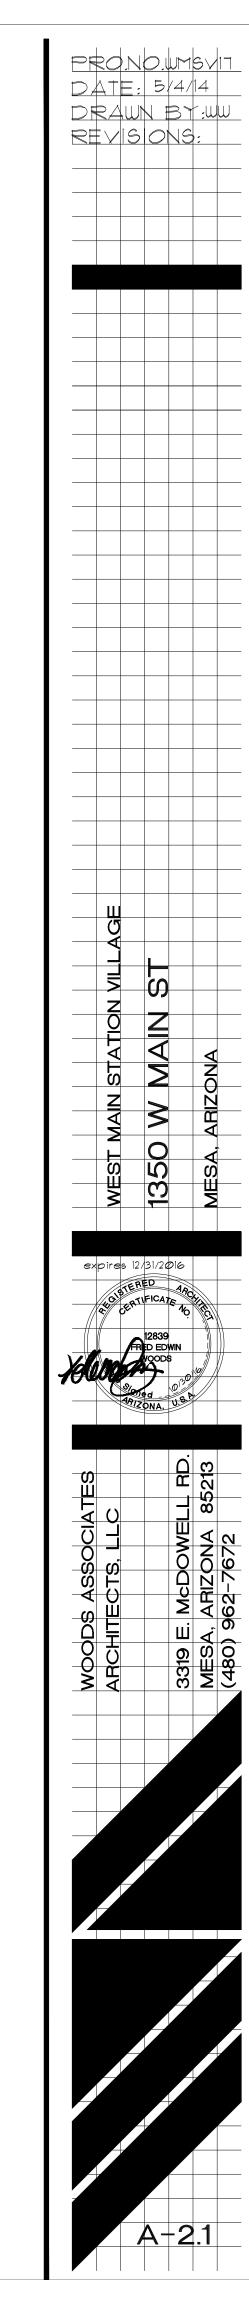



MAIN STREET SOUTH ELEVATION

1/8" = 1'-0"

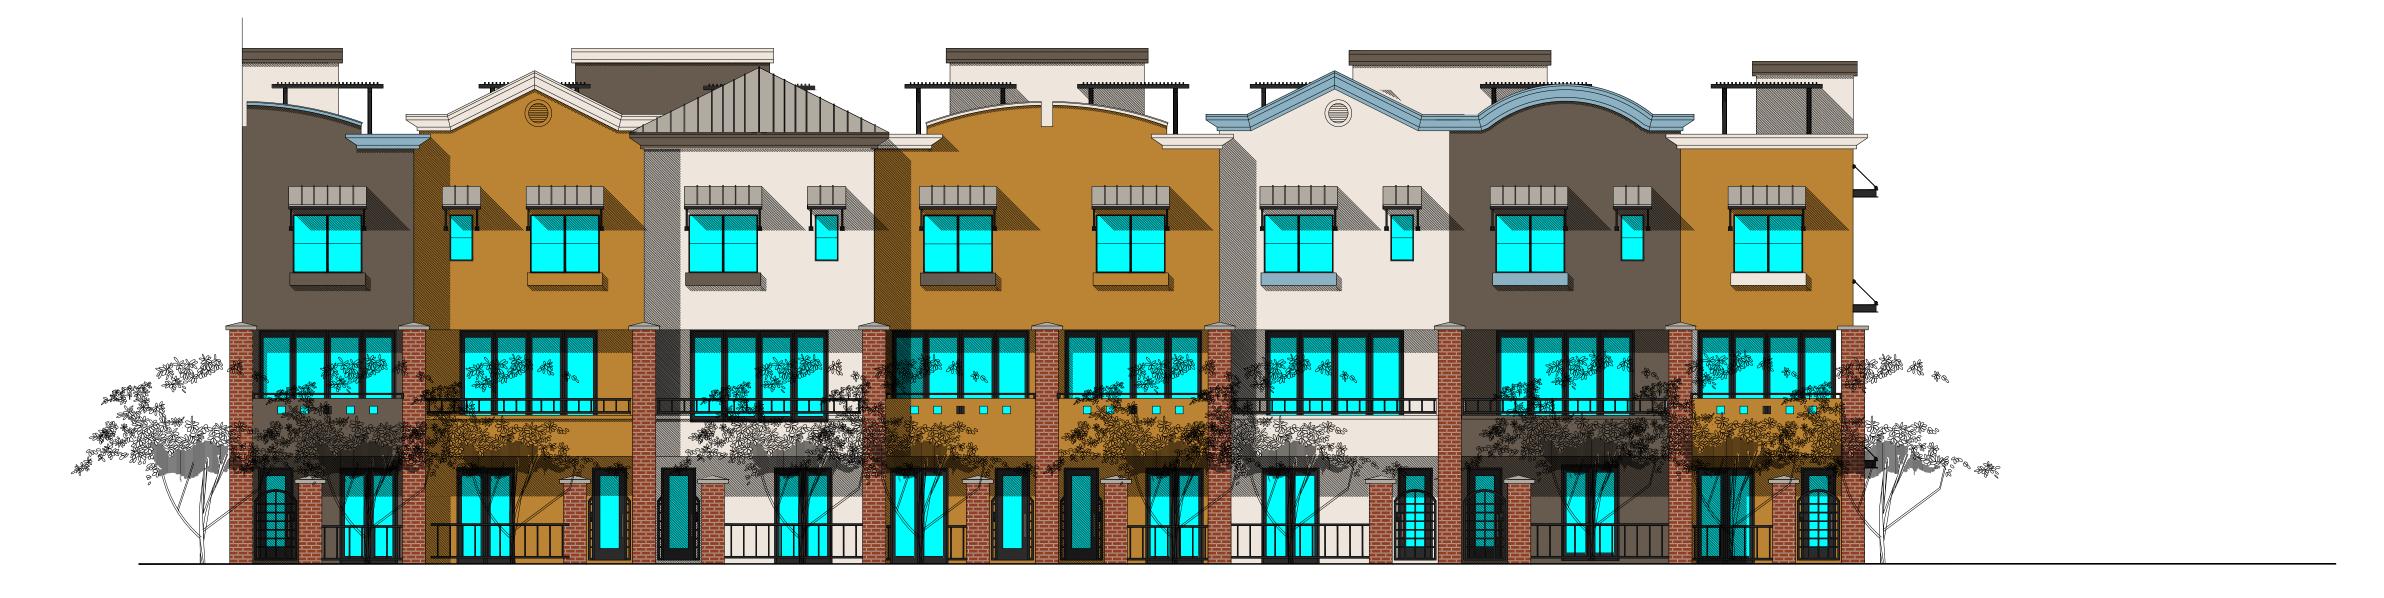

MAIN STREET SOUTH ELEVATION

1/8" = 1'-0"



MAIN STREET EAST ELEVATION

1/8" = 1'-0"


MAIN STREET EAST ELEVATION

1350 MESA,



MAIN STREET NORTH ELEVATION

1/8" = 1'-0"

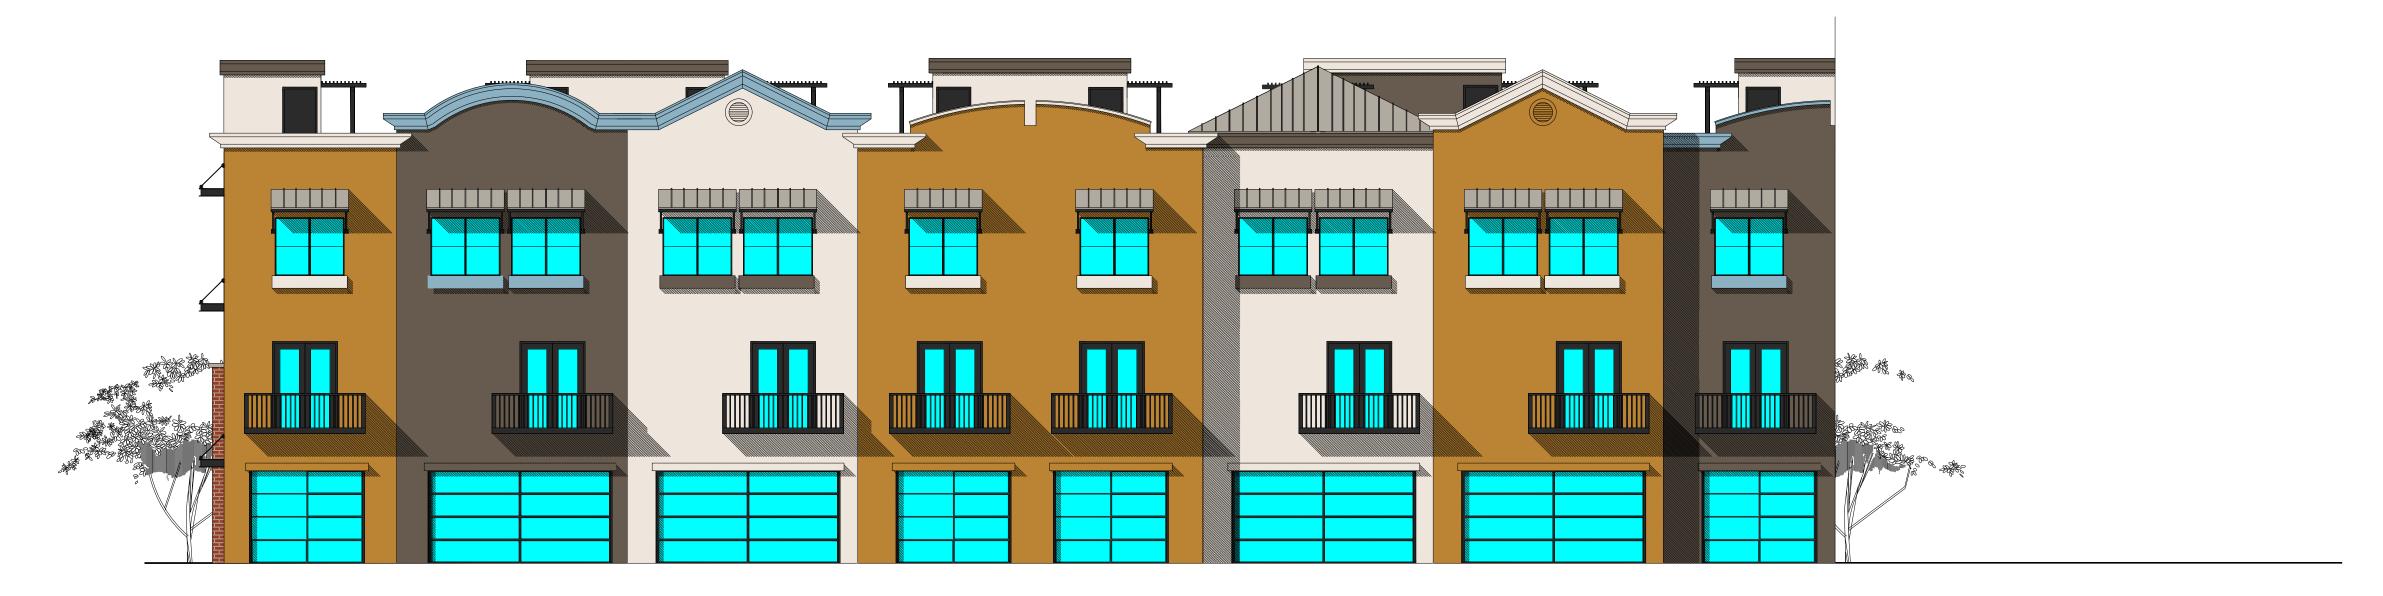

LOFTS

MAIN STREET NORTH ELEVATION

1/8" = 1'-0"

PRONOWMSVI DATE: 5/4/14 DRAWN BY:WU REVISIONS:

WEST MAIN STATION WILLAGE

1350 W MAIN ST

MESA, ARIZONA



WOODS ASSOCIATE ARCHITECTS, LLC

