




NORTH ELEVATION

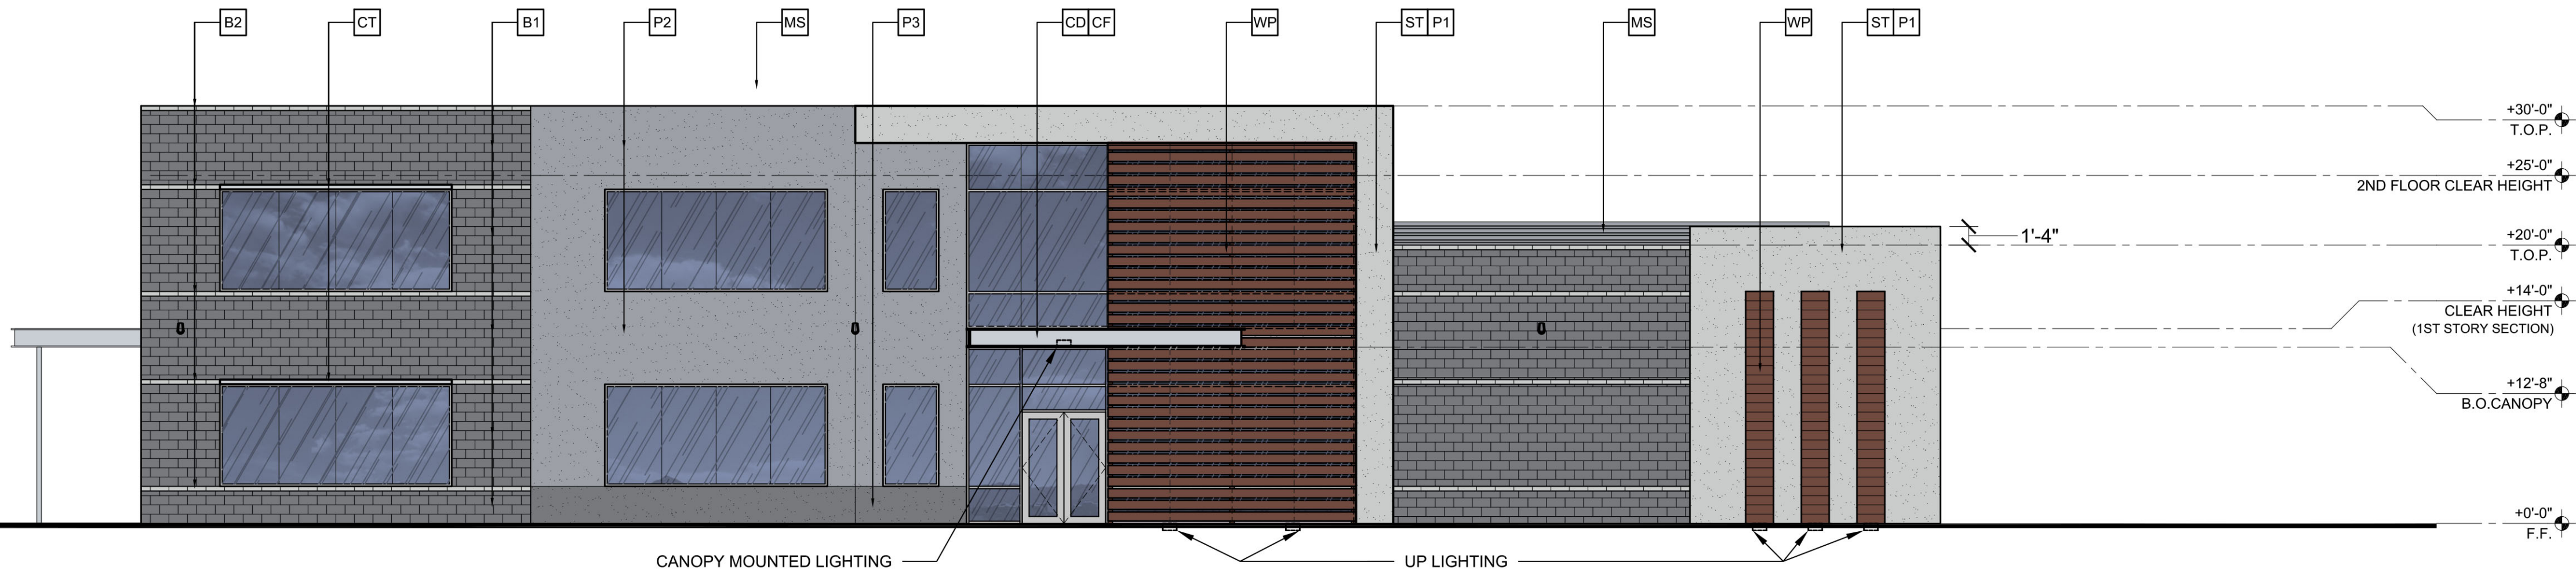


EAST ELEVATION

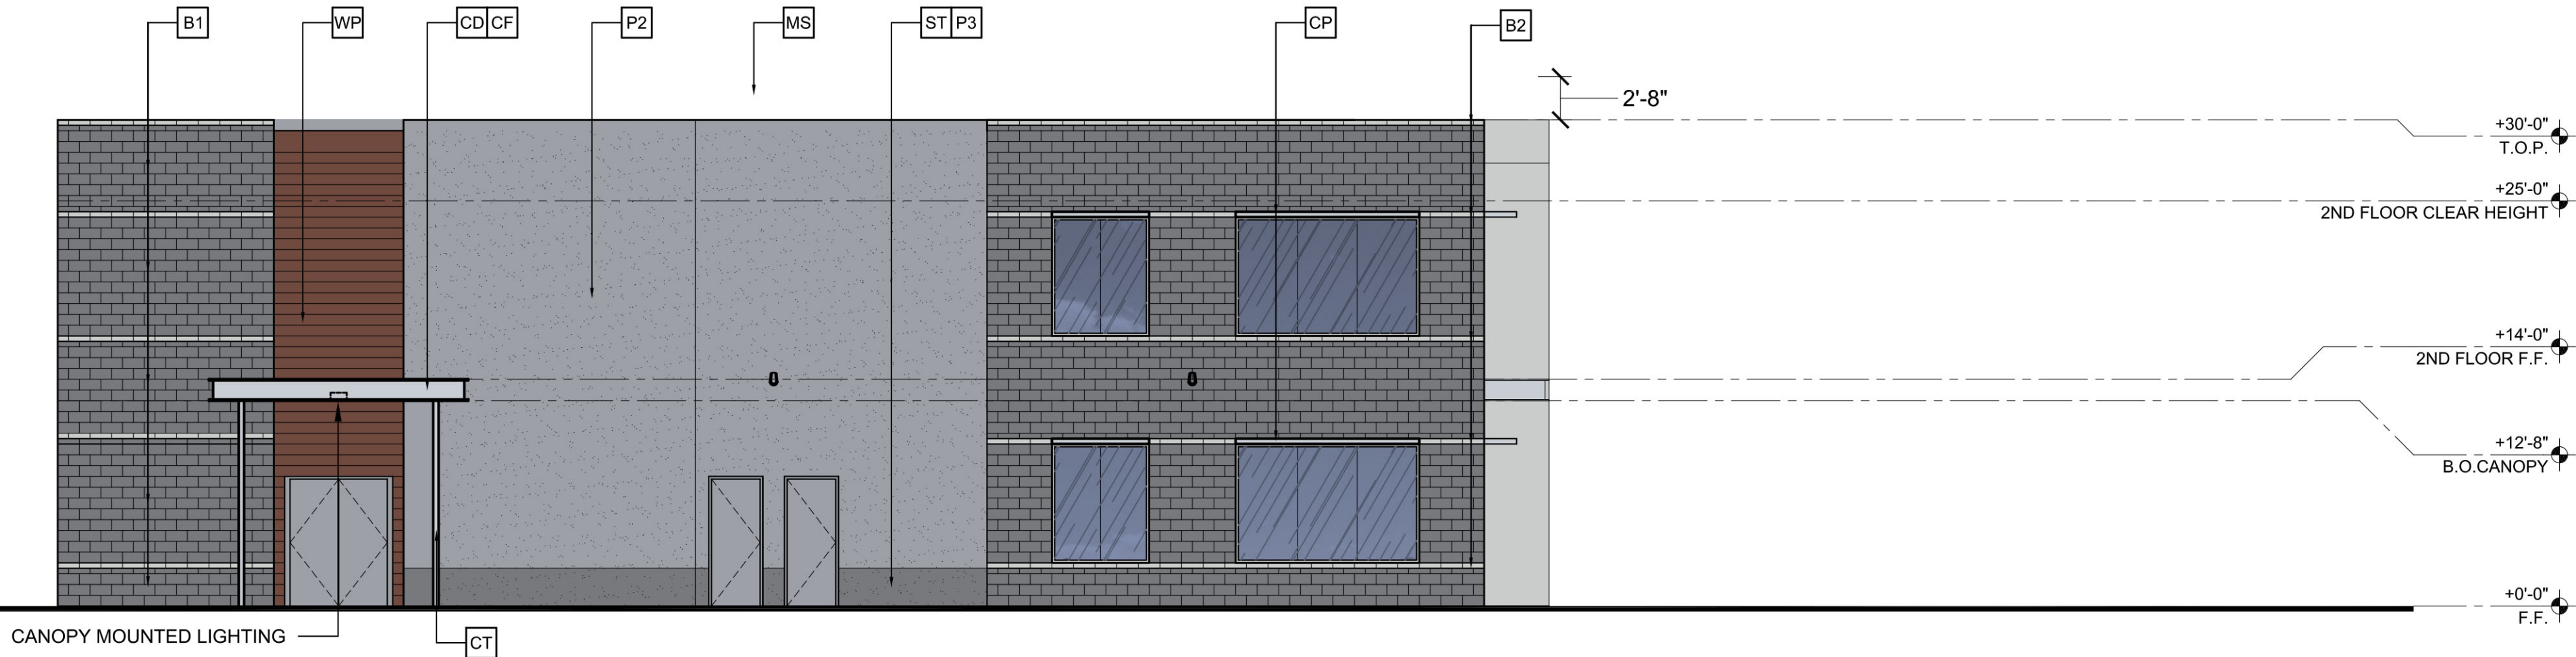

SOUTH ELEVATION

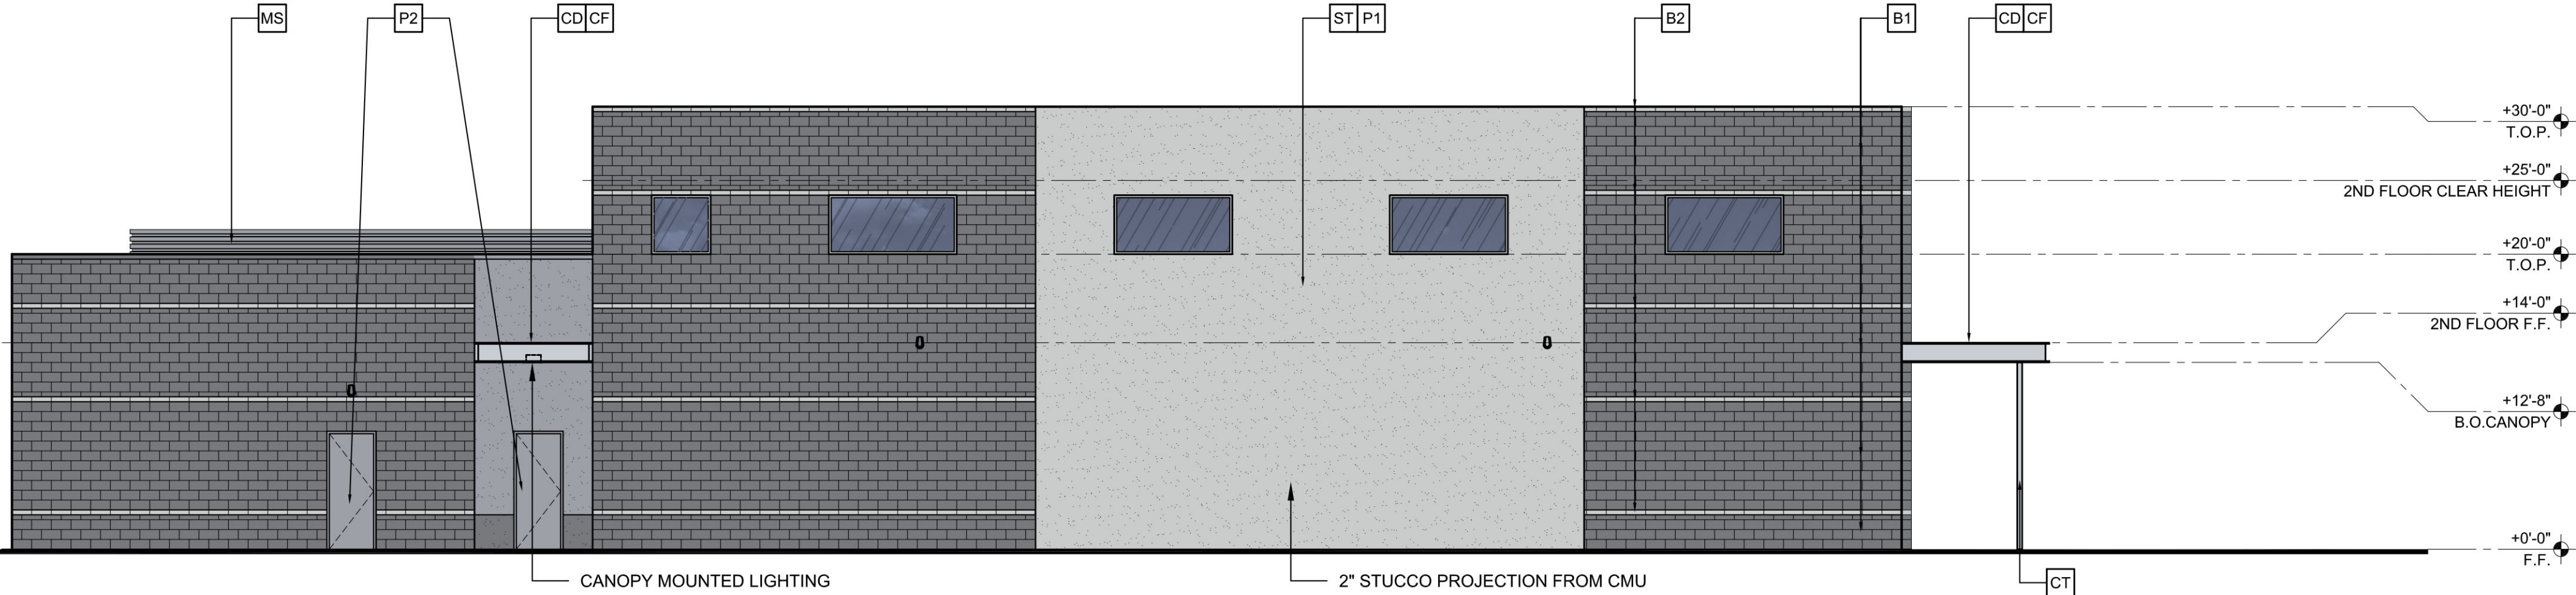

WEST ELEVATION

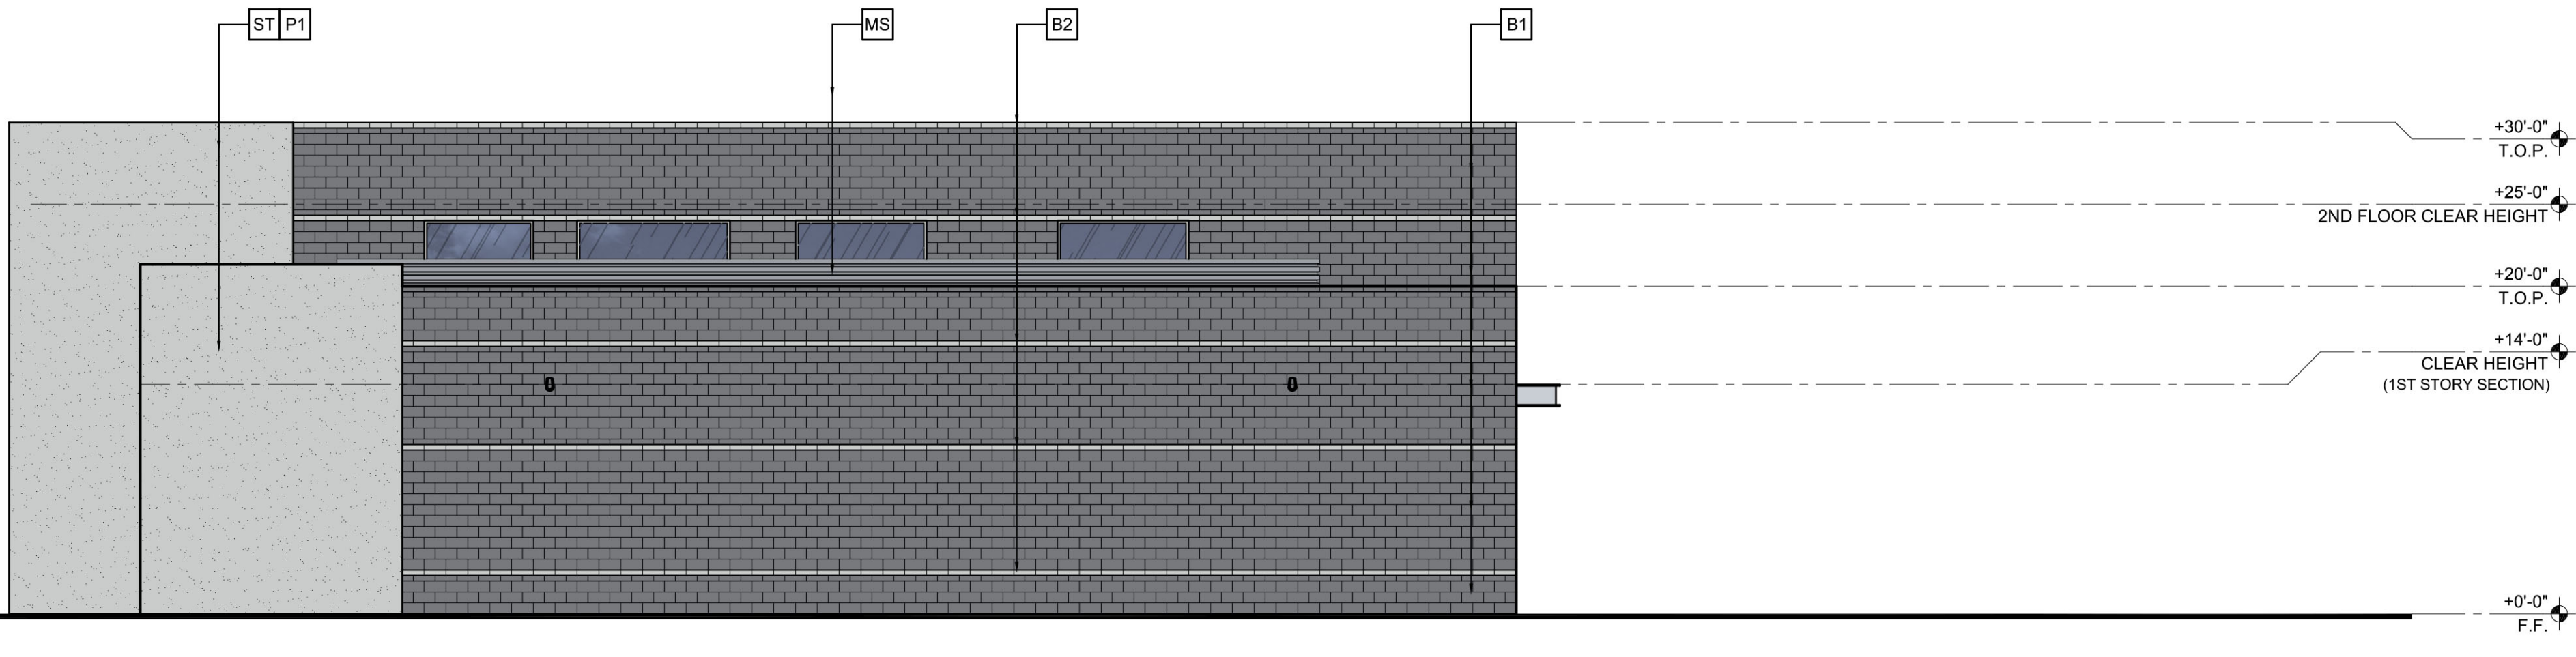

GENERAL NOTES:

- SEE STRUCTURAL DRAWINGS FOR LINTEL INFORMATION.
- SEE DOOR SCHEDULE FOR ROLL-UP DOOR HEIGHTS.
- SEE STRUCTURAL DRAWINGS FOR CONTROL JOINT LOCATIONS.

MATERIAL/FINISH SCHEDULE:

KEY:	DESCRIPTION:
B1	8"X8"X16" BLOCK - STAINED TO MATCH DUNN EDWARDS "GOLD MORNING"
B2	8"X8"X16" BLOCK - STAINED TO MATCH DUNN EDWARDS "WALRUS"
MS	MECHANICAL SCREEN PAINTED P2
ST	STUCCO - PAINTED
WP	WOOD PLANK - STAINED

CANOPY KEY:

KEY:	DESCRIPTION:
CD	CANOPY STEEL DECK - PAINTED P4
CF	CANOPY STEEL FLANGE - PAINTED P4
CT	CANOPY TUBE STEEL - PAINTED P4

GLAZING KEY:

MATERIAL:	DESCRIPTION:
FRAMES	ARCADIA ANODIZED ALUMINUM STOREFRONT - STANDARD CLEAR (AC-2)
EXTERIOR GLAZING	1" CLEAR INSULATED GLAZING

PAINT KEY:

KEY:	DESCRIPTION:
P1	COLD MORNING - DE6365 DUNN EDWARDS
P2	SILVER POLISH - DE6374 DUNN EDWARDS
P3	WALRUS - DE6368 DUNN EDWARDS
P4	ALUMI-NON RUST-OLEUM - 5200 SYSTEM DUNN EDWARDS

PAINTING NOTES:

- PAINTER TO PROVIDE FOUR COLOR SCHEME WITH ALL DECORATIVE BANDS MASKED AND PAINTED IN COLORS TO BE SELECTED.
- SEALANTS FOR THE PROJECT TO MATCH ADJACENT MATERIAL COLORS - NO WHITE OR OFF WHITE COLORS.
- PAINTER TO PREPARE SAMPLES WITH APPROPRIATE COLOR TO BE APPROVED BY OWNER PRIOR TO APPLICATION ON BUILDING FACADES.
- PAINTER TO PROVIDE TWO COATS OF SEALER TO ALL EXPOSED NATURAL BLOCK, PRECAST CONCRETE, UNPAINTED CONCRETE AND OTHER MATERIALS AS REQUIRED TO PROVIDE A WEATHER SEALED PROJECT.

ARIZONA DIGESTIVE HEALTH

SEC OF S EXTENSION RD & BASELINE RD
MESA, AZ 85202



NUMBER	REVISION	DATE



EXPIRES: 06/30/2020


SHEET TITLE:	EXTERIOR ELEVATIONS
ISSUE DATE:	02-06-2018
DRAWN BY:	KAW
CHECKED BY:	AG
PROJECT No.:	
SHEET:	

A4.1


LGE DESIGNGROUP

740 N. 52nd Street • Phoenix, AZ • 85008
P: 480.966.4001


NORTH ELEVATION

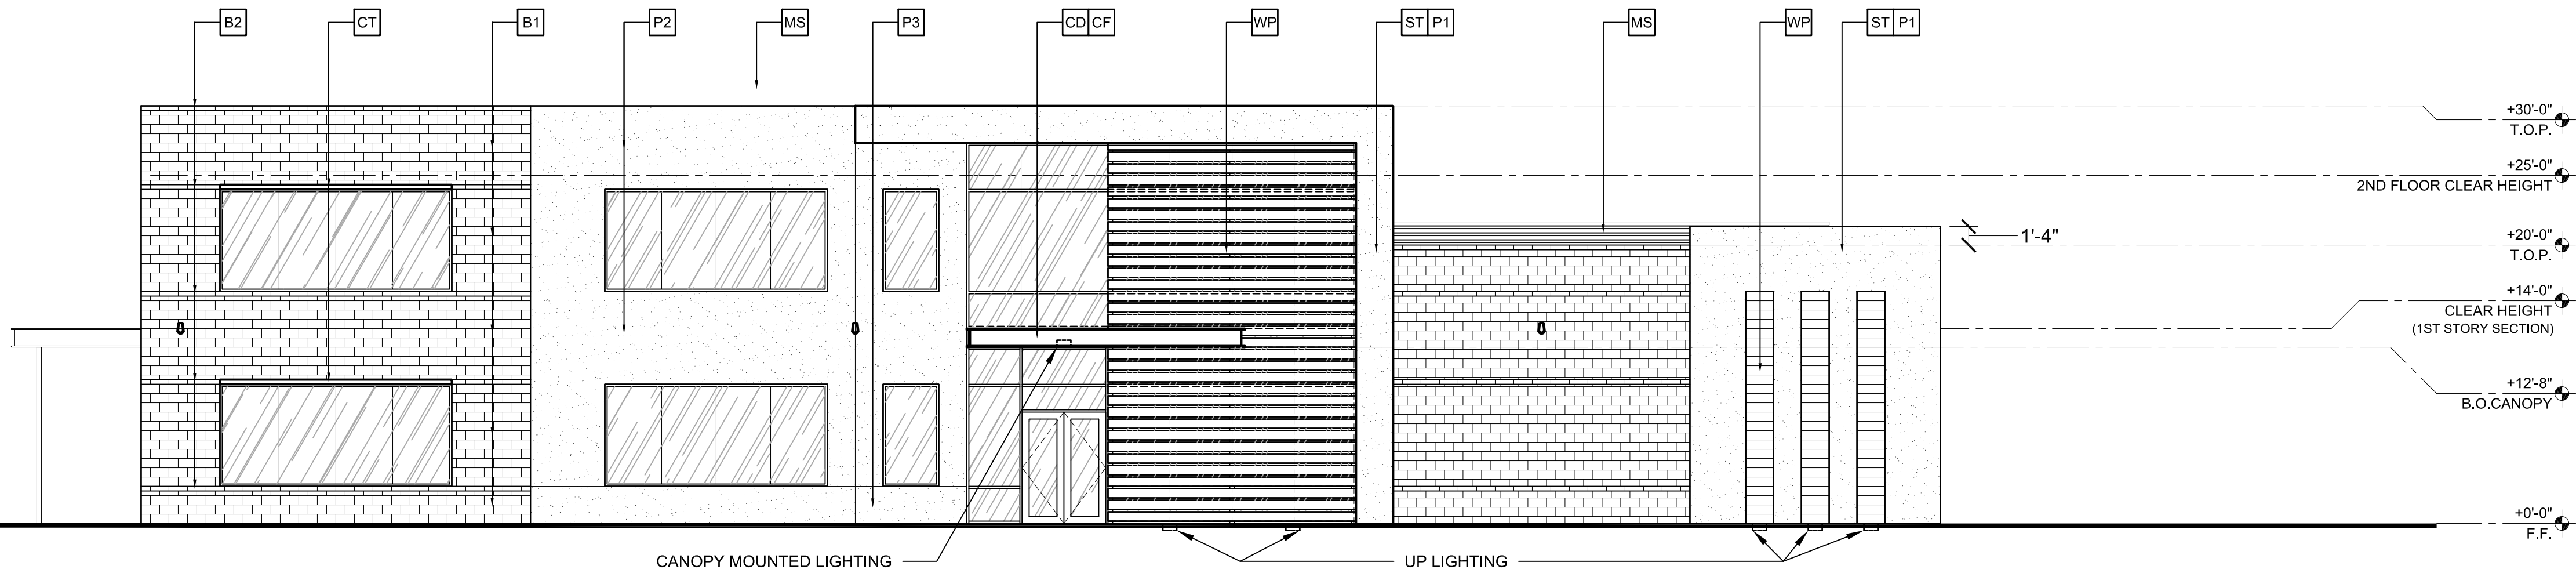


EAST ELEVATION

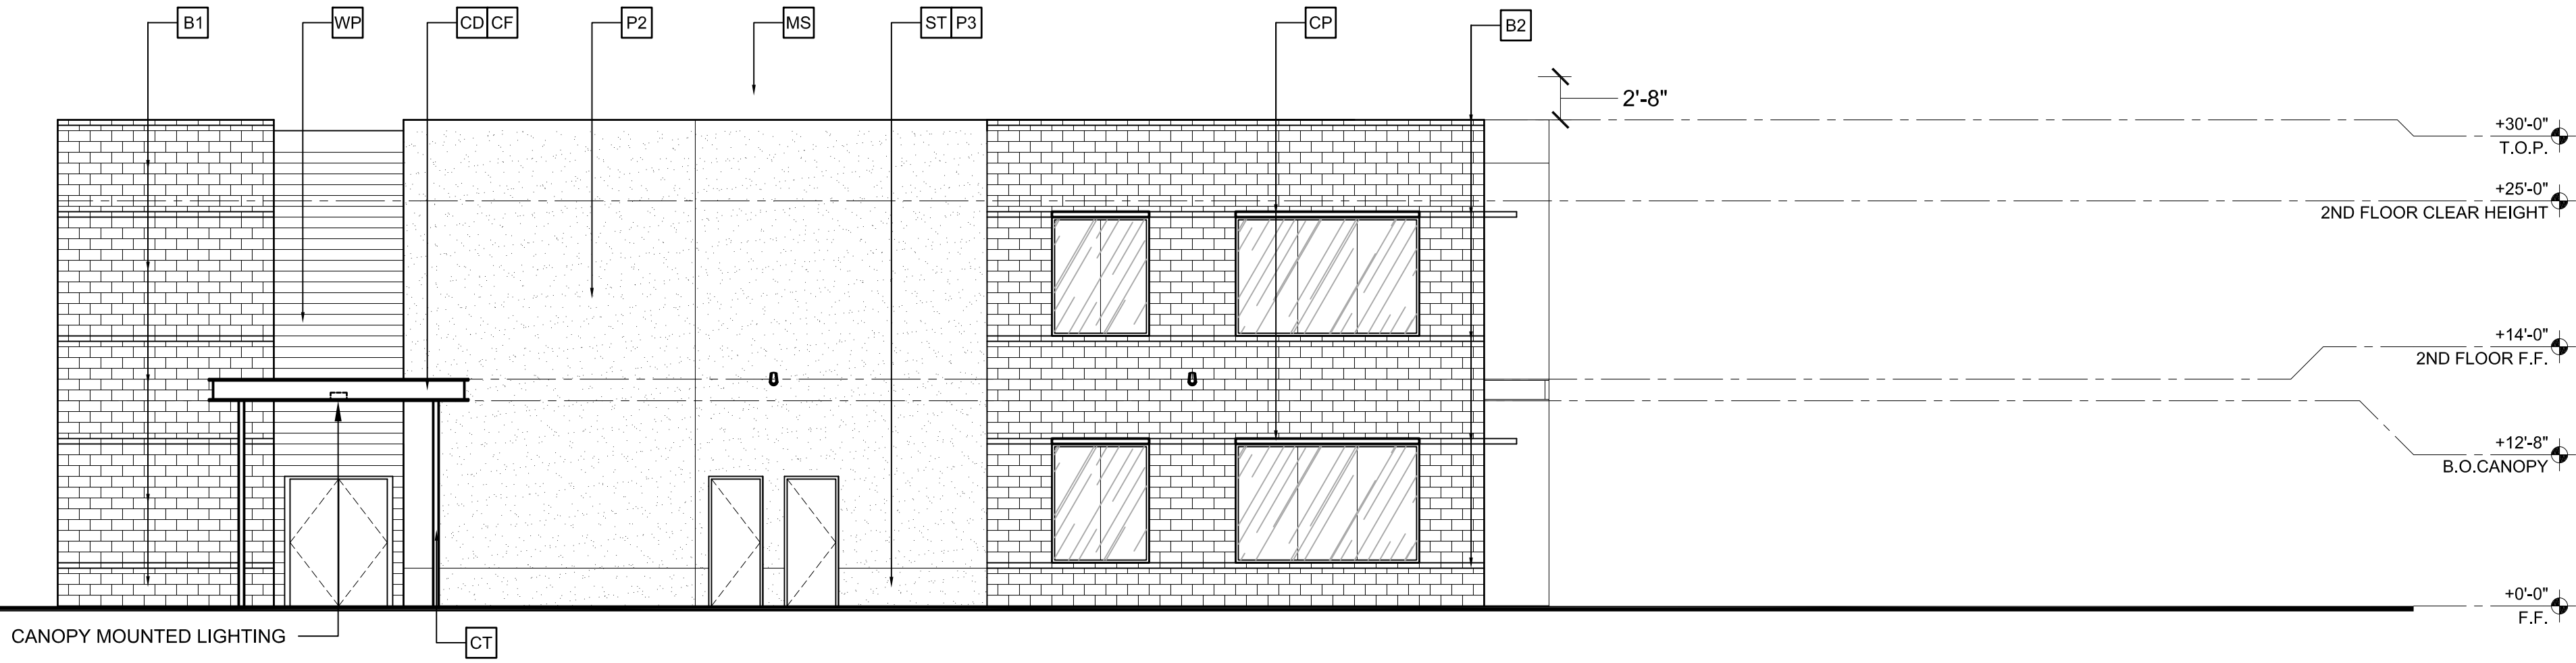

SOUTH ELEVATION

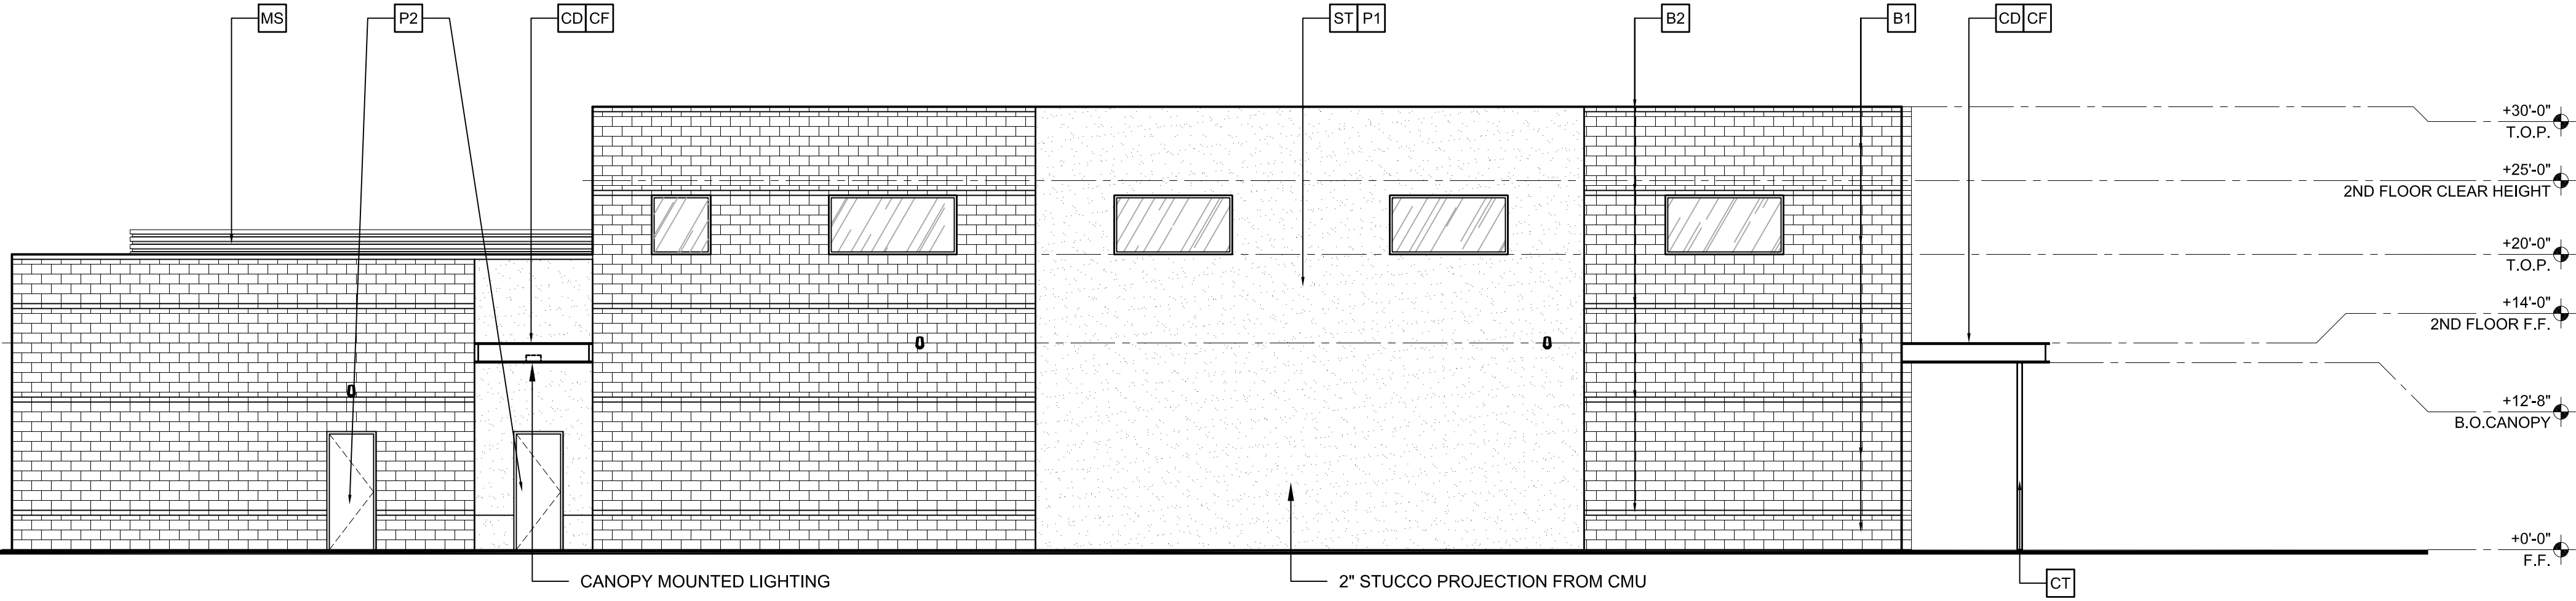

WEST ELEVATION

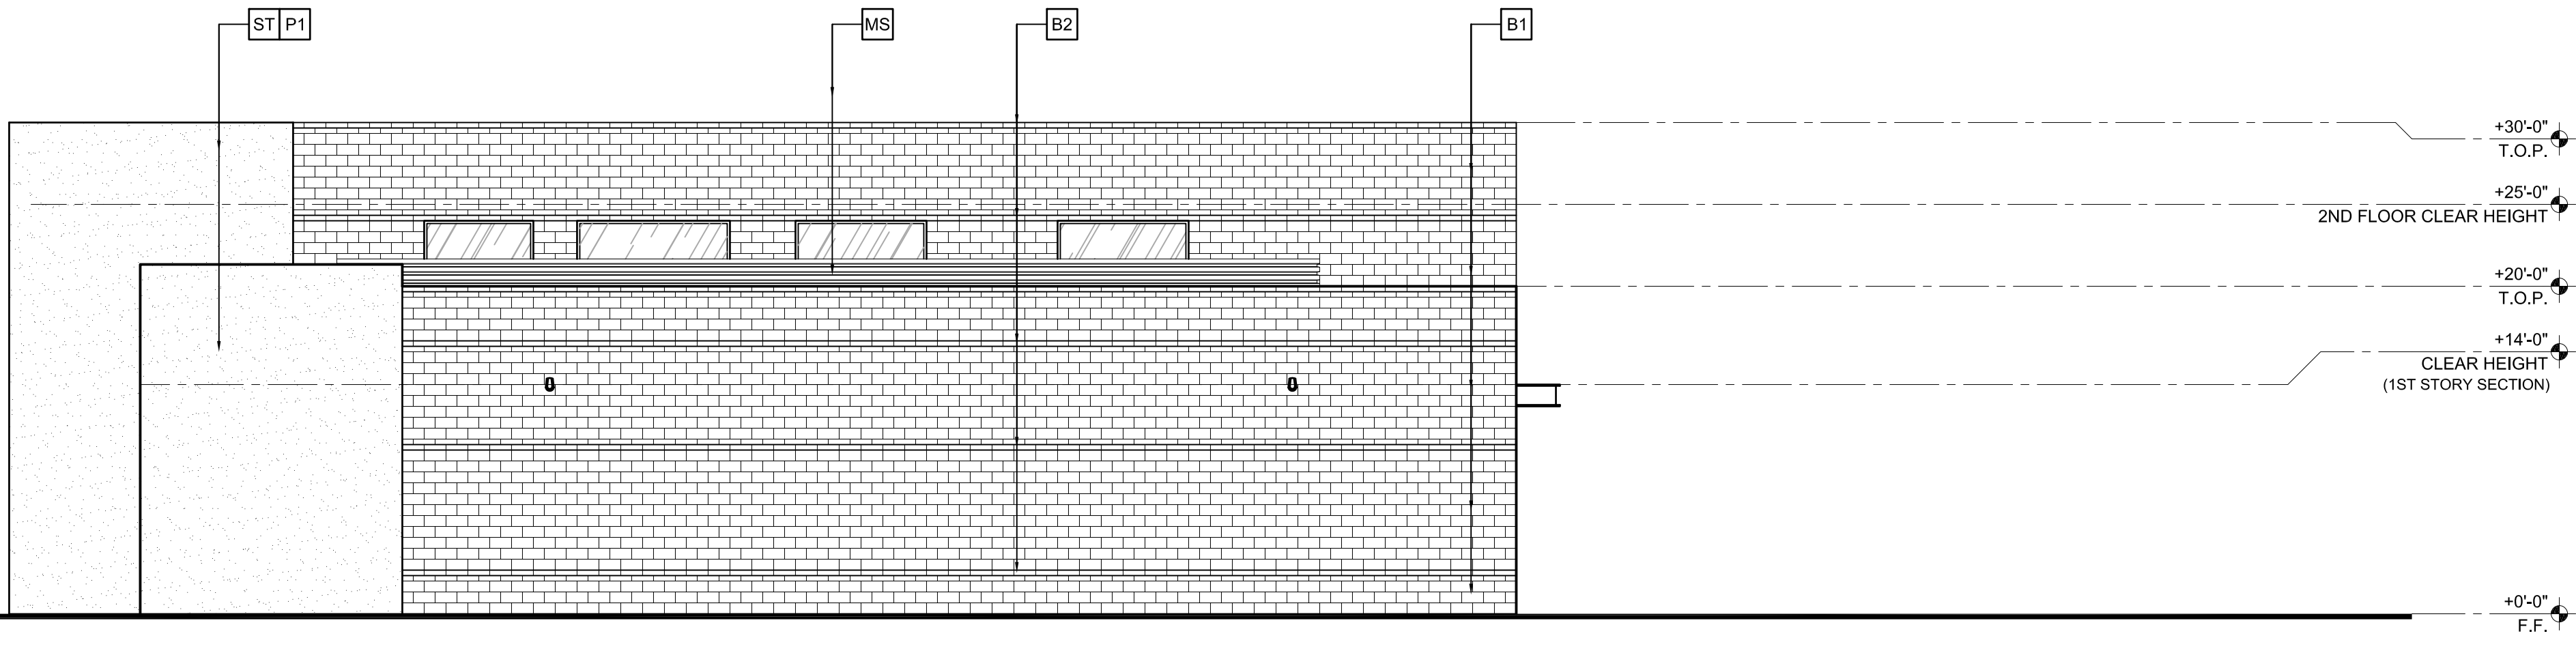

GENERAL NOTES:

- SEE STRUCTURAL DRAWINGS FOR LINTEL INFORMATION.
- SEE DOOR SCHEDULE FOR ROLL-UP DOOR HEIGHTS.
- SEE STRUCTURAL DRAWINGS FOR CONTROL JOINT LOCATIONS.

MATERIAL/FINISH SCHEDULE:

KEY:	DESCRIPTION:
B1	8"X8"X16" BLOCK - STAINED TO MATCH DUNN EDWARDS "COLD MORNING"
B2	8"X8"X16" BLOCK - STAINED TO MATCH DUNN EDWARDS "WALRUS"
MS	MECHANICAL SCREEN PAINTED P2
ST	STUCCO - PAINTED
WP	WOOD PLANK - STAINED

CANOPY KEY:

KEY:	DESCRIPTION:
CD	CANOPY STEEL DECK - PAINTED P4
CF	CANOPY STEEL FLANGE - PAINTED P4
CT	CANOPY TUBE STEEL - PAINTED P4

GLAZING KEY:

MATERIAL:	DESCRIPTION:
FRAMES	ARCADIA ANODIZED ALUMINUM STOREFRONT - STANDARD CLEAR (AC-2)
EXTERIOR GLAZING	1" CLEAR INSULATED GLAZING

PAINT KEY:


KEY:	DESCRIPTION:
P1	COLD MORNING - DE6365 DUNN EDWARDS
P2	SILVER POLISH - DE6374 DUNN EDWARDS
P3	WALRUS - DE6368 DUNN EDWARDS
P4	ALUMI-NON RUST-OLEUM - 5200 SYSTEM DUNN EDWARDS

PAINTING NOTES:


- PAINTER TO PROVIDE FOUR COLOR SCHEME WITH ALL DECORATIVE BANDS MASKED AND PAINTED IN COLORS TO BE SELECTED.
- SEALANTS FOR THE PROJECT TO MATCH ADJACENT MATERIAL COLORS - NO WHITE OR OFF WHITE COLORS.
- PAINTER TO PREPARE SAMPLES WITH APPROPRIATE COLOR TO BE APPROVED BY OWNER PRIOR TO APPLICATION ON BUILDING FACADES.
- PAINTER TO PROVIDE TWO COATS OF SEALER TO ALL EXPOSED NATURAL BLOCK, PRECAST CONCRETE, UNPAINTED CONCRETE AND OTHER MATERIALS AS REQUIRED TO PROVIDE A WEATHER SEALED PROJECT.

ARIZONA DIGESTIVE HEALTH

SEC OF S EXTENSION RD & BASELINE RD
MESA, AZ 85202

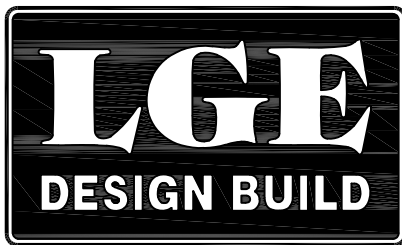

NUMBER	REVISION	DATE

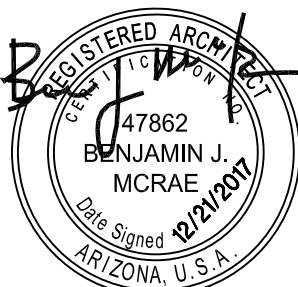

EXPIRES: 06/30/2020

SHEET TITLE:	EXTERIOR ELEVATIONS
ISSUE DATE:	02-06-2018
DRAWN BY:	KAW
CHECKED BY:	AG
PROJECT No.:	

SHEET:

A4.1