


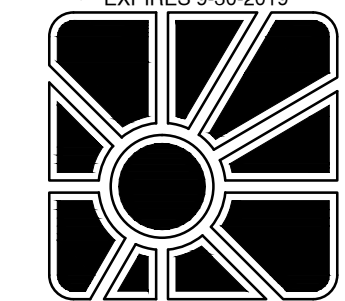


brock, craig and thacker architects, ltd.
 daniel w. brock III, aia · james e. craig jr., aia · boyd h. thacker, aia
 145 east university drive, suite 3 · mesa, arizona 85201 · 480-969-3081
 fax 480-969-8283
 e-mail: bc@bctarchitects.net

DATE	ITEM
10-4-17	P&Z/DB SUBMITTAL
2-27-18	REVISIONS
	REV. NO. 1709


RETAIL STORE & REPAIR SHOP
 FOR
MOW POWER 1
 845 NORTH GILBERT ROAD
 MESA, ARIZONA

ELEVATIONS


A3

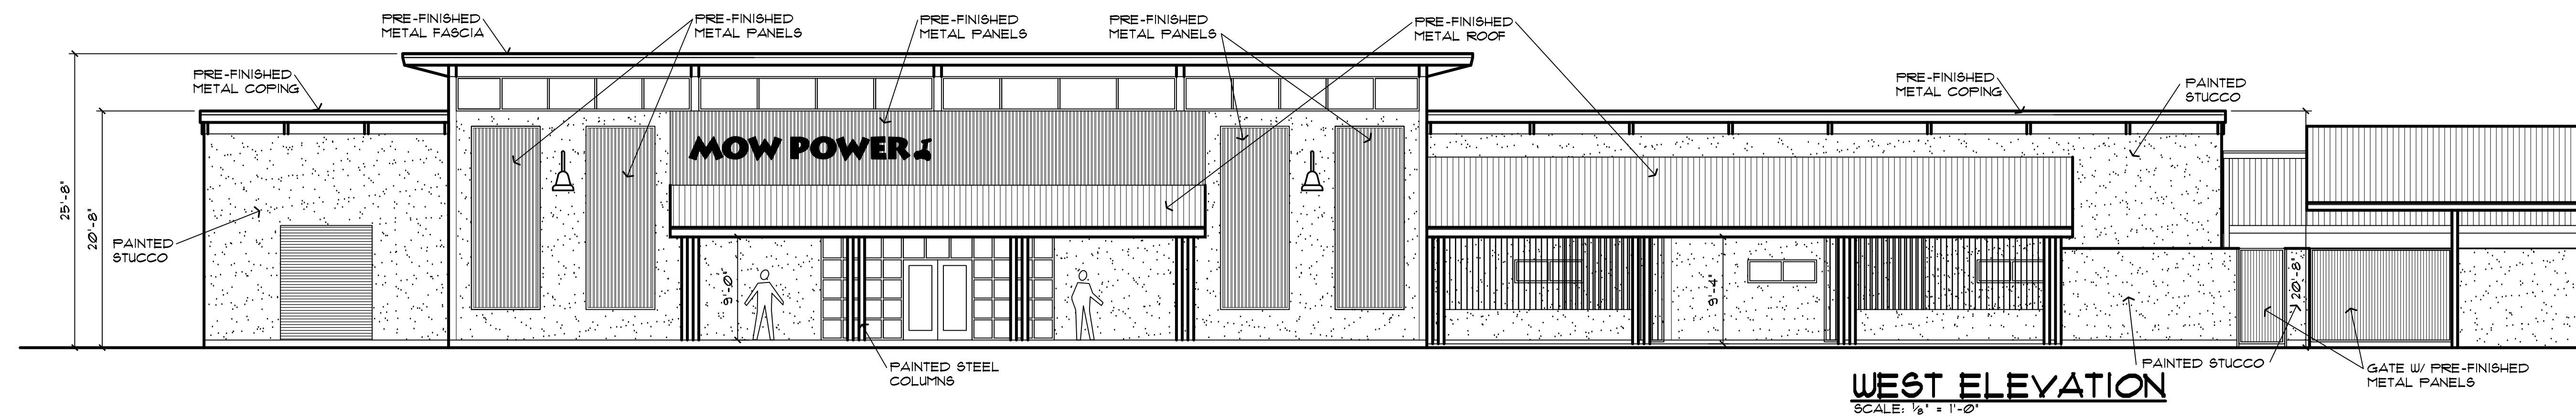


WEST ELEVATION
 SCALE: 1/8" = 1'-0"

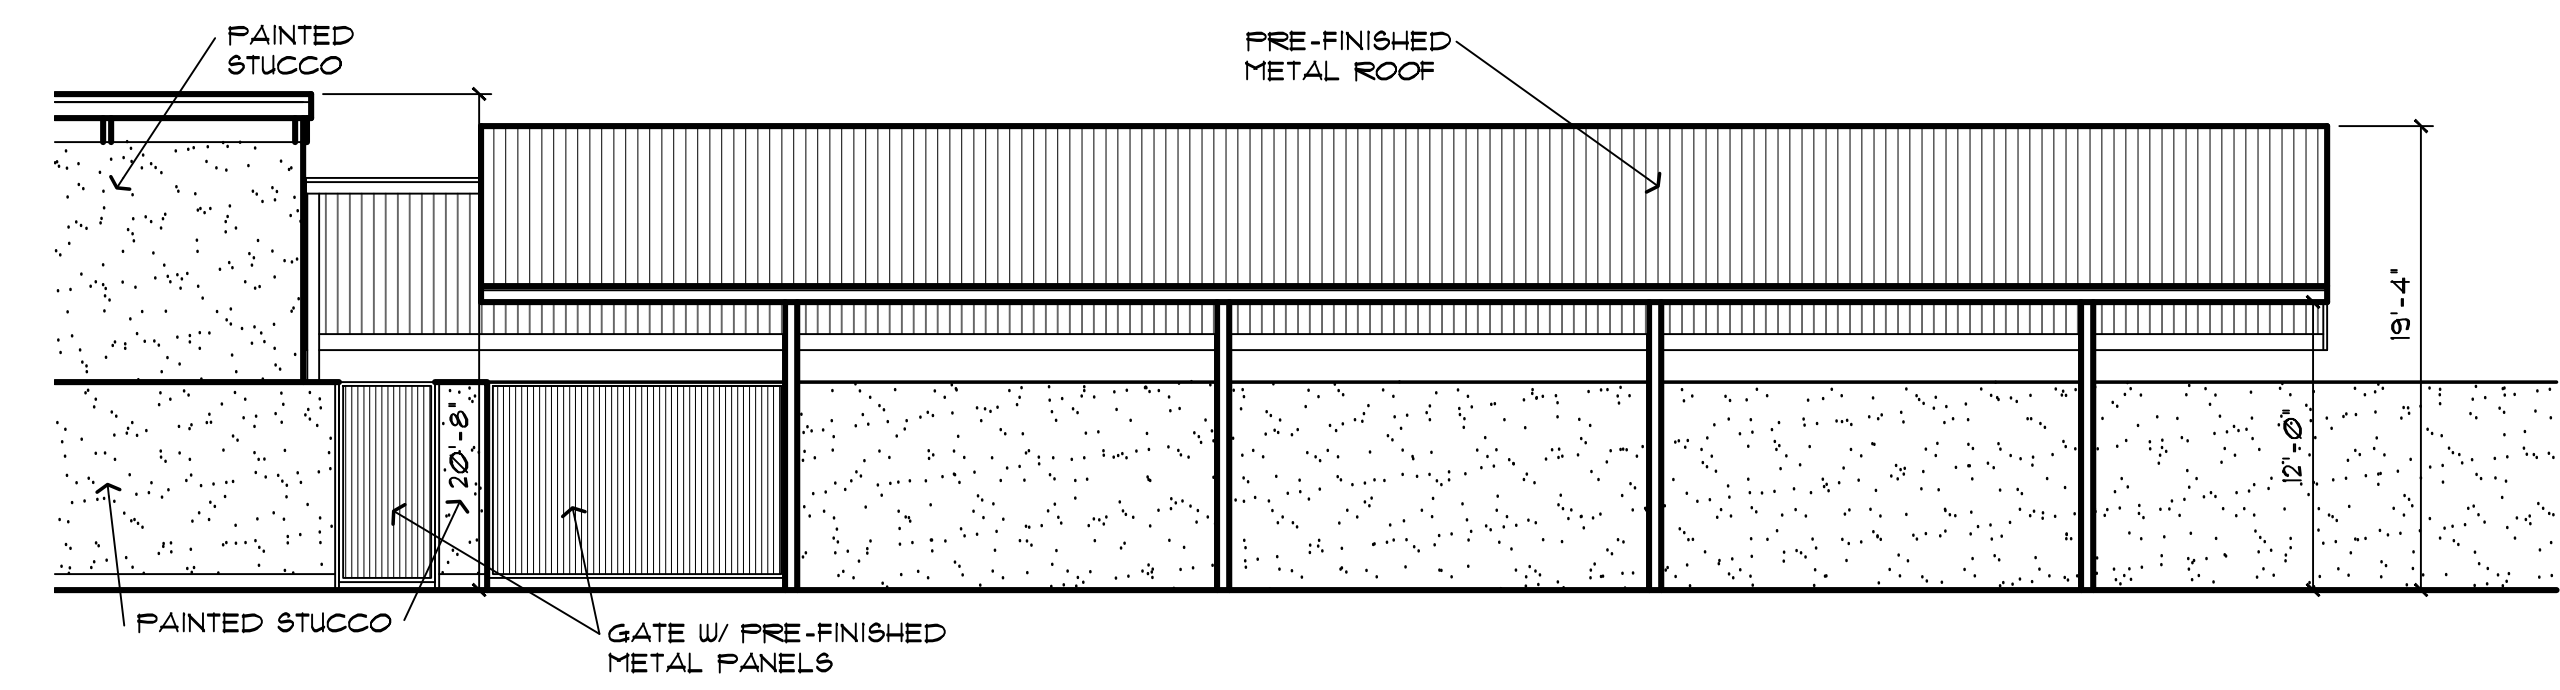


WEST ELEVATION
 SCALE: 1/8" = 1'-0"

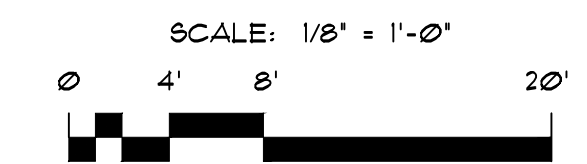


EXTERIOR COLOR SCHEDULE:
 STUCCO: DUNN EDWARDS, DRY CREEK, DE6122
 VERTICAL METAL PANELS: ATAS - CLASSIC BRONZE
 SLOPED METAL ROOF: ATAS - TITANIUM
 PAINTED STEELSTRUCTURE: DUNN EDWARDS, BLACK BEAN, DE6385
 PAINTED ACCENT STUCCO: DUNN EDWARDS, BLACK BEAN, DE6385
 ALUMINUM WINDOW WALL FRAME: CLASSIC BRONZE

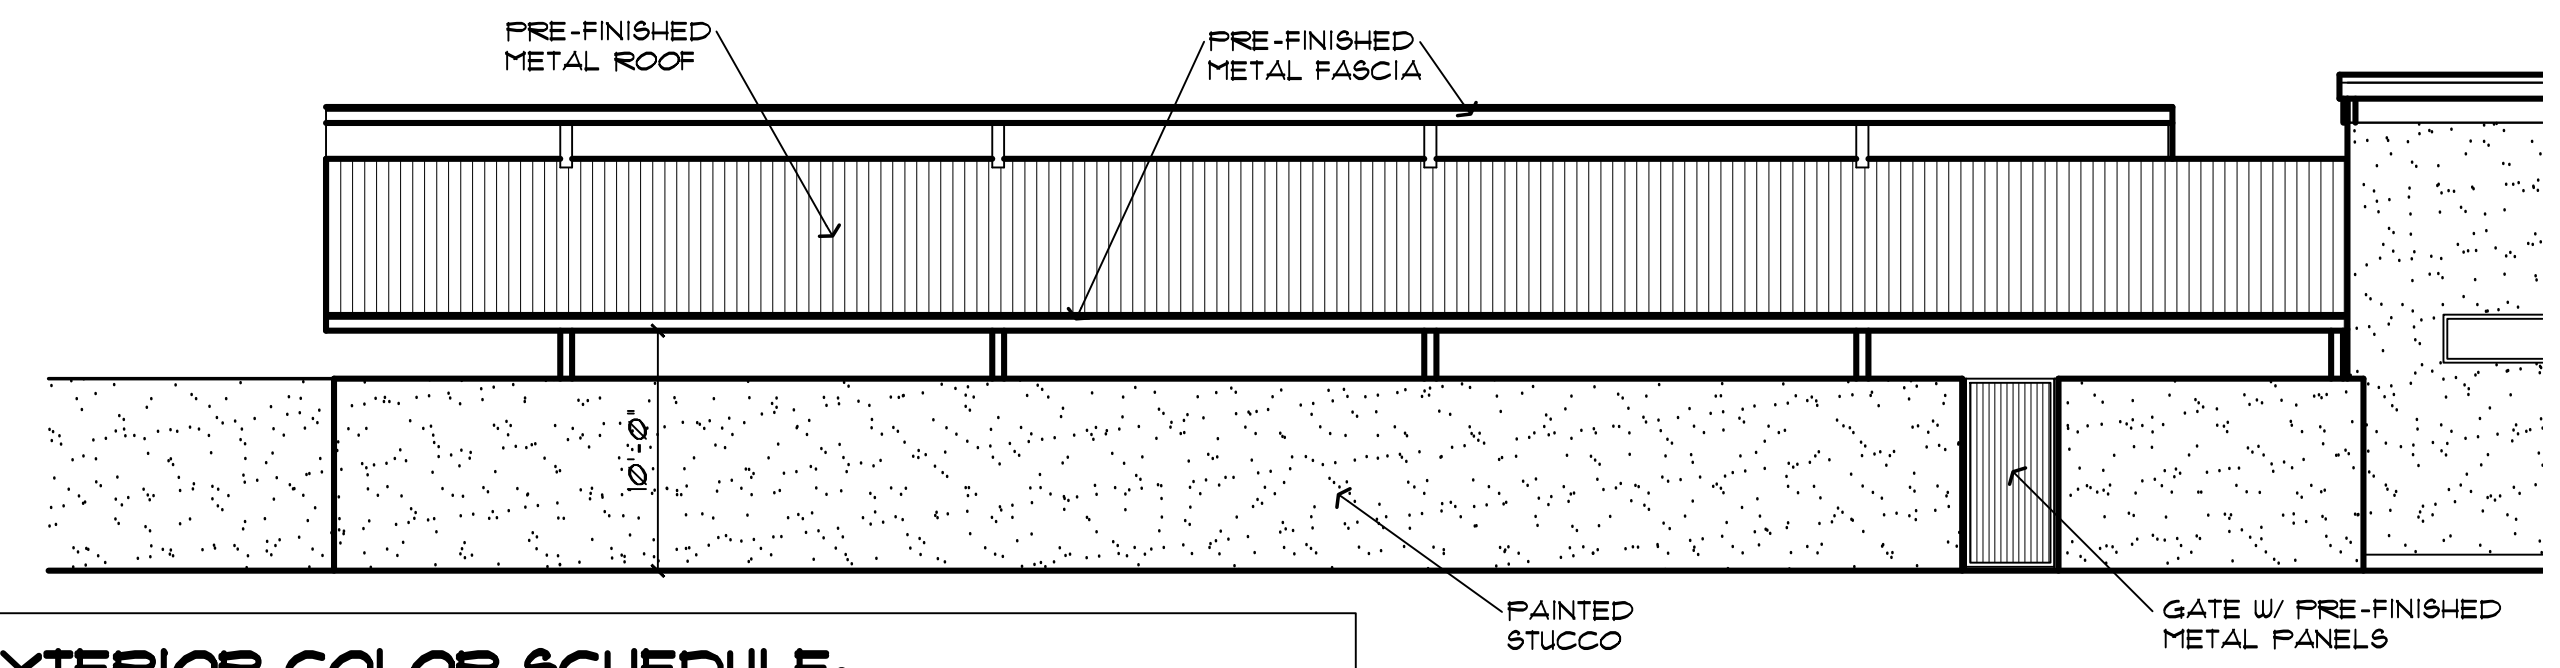


EAST ELEVATION
 SCALE: 1/8" = 1'-0"

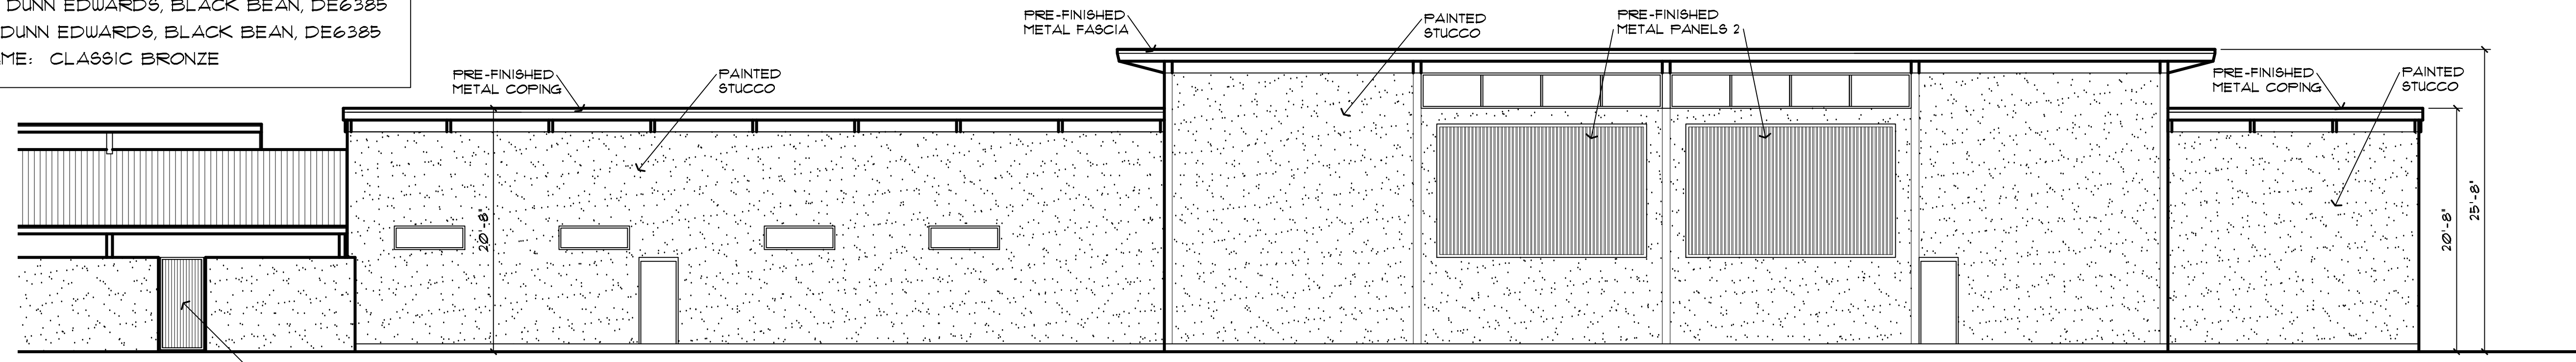


EAST ELEVATION
 SCALE: 1/8" = 1'-0"

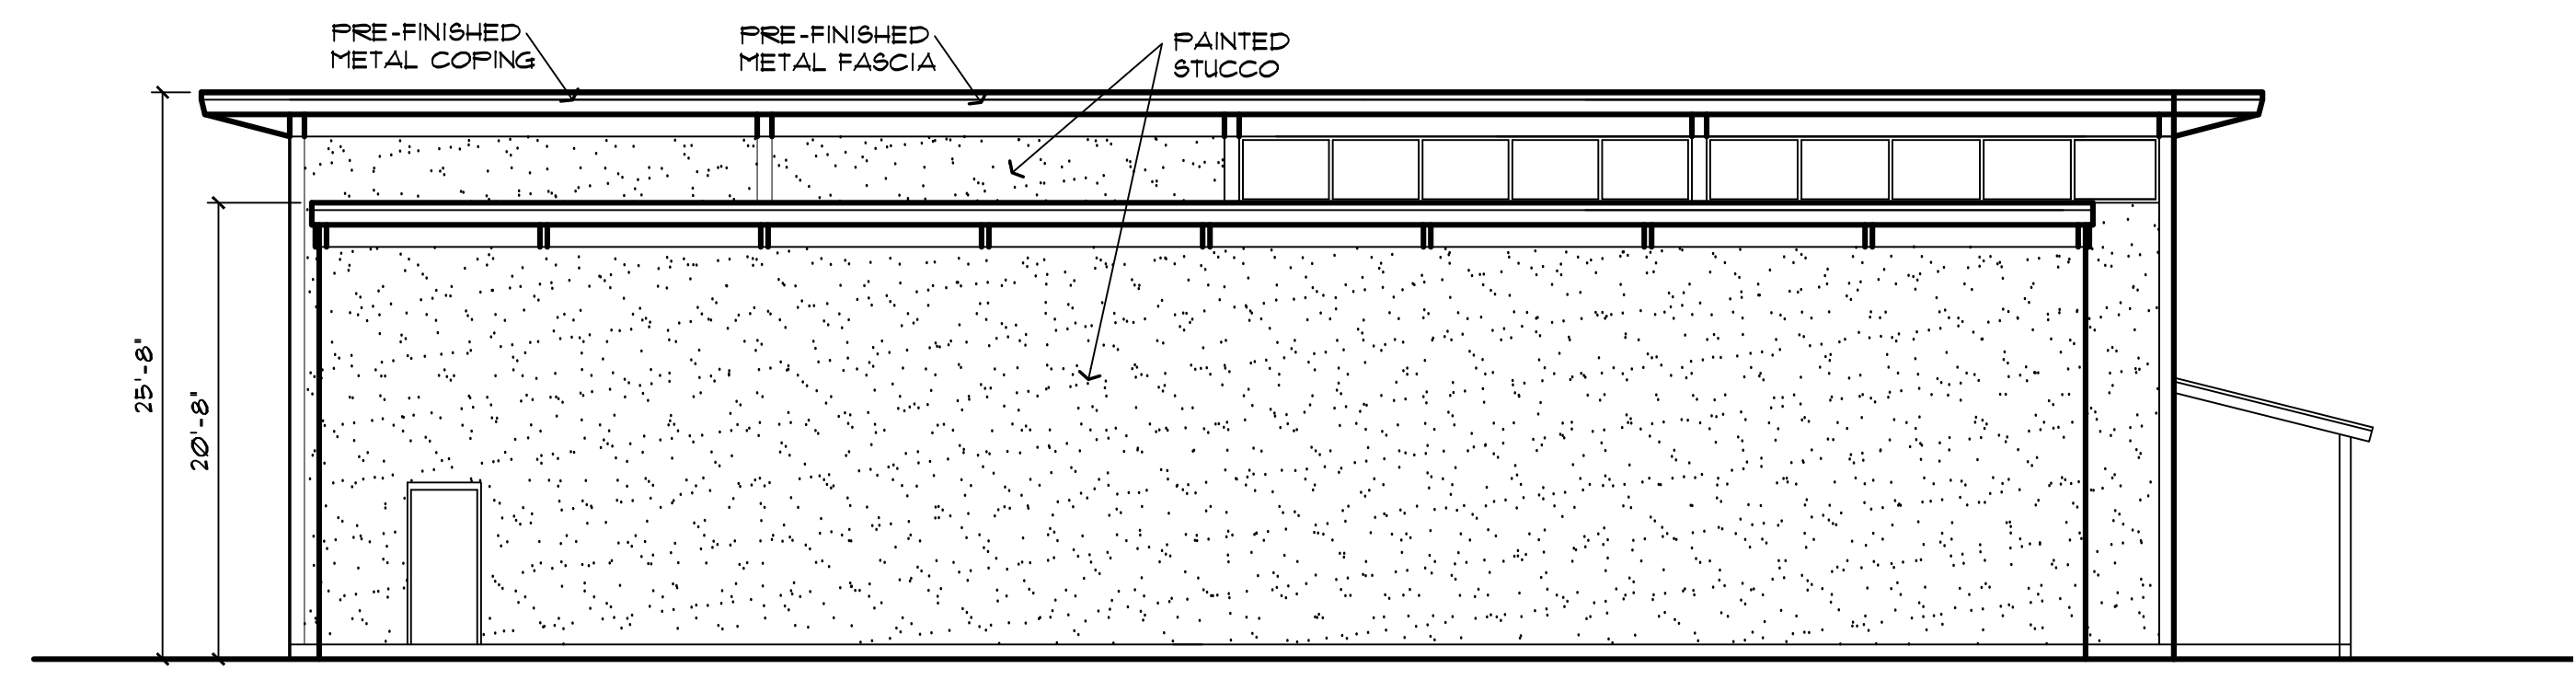


NORTH ELEVATION
 SCALE: 1/8" = 1'-0"

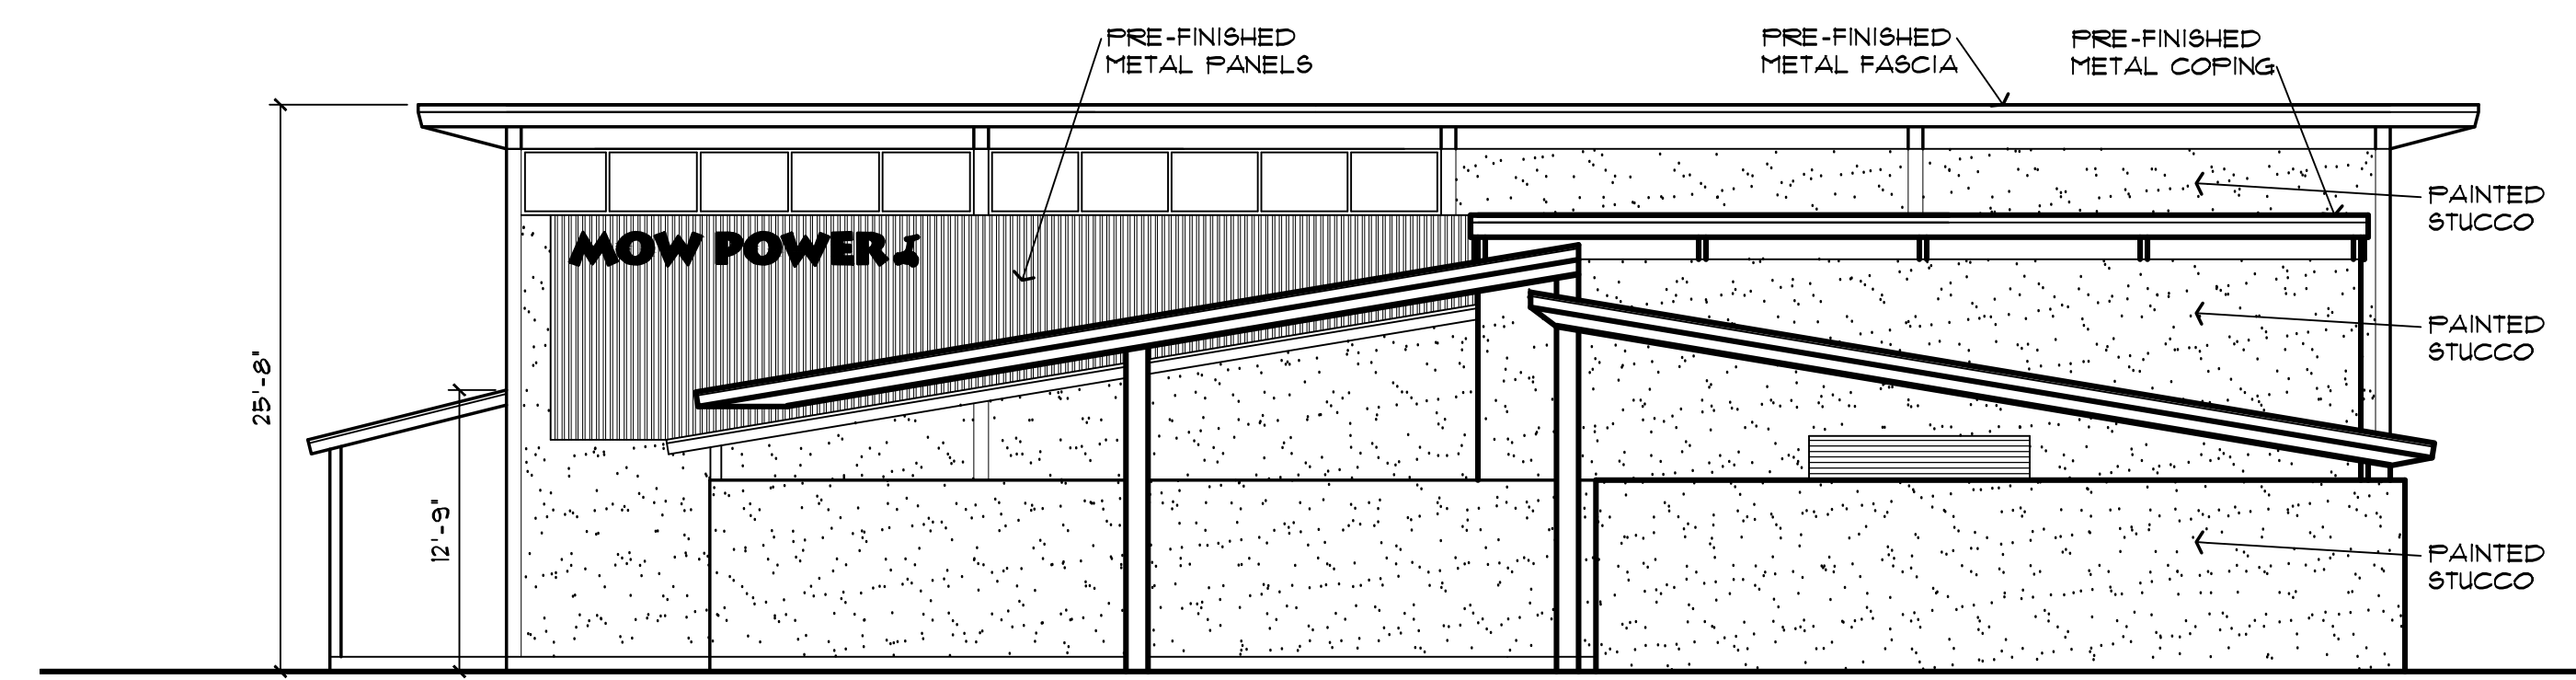


SOUTH ELEVATION
 SCALE: 1/8" = 1'-0"

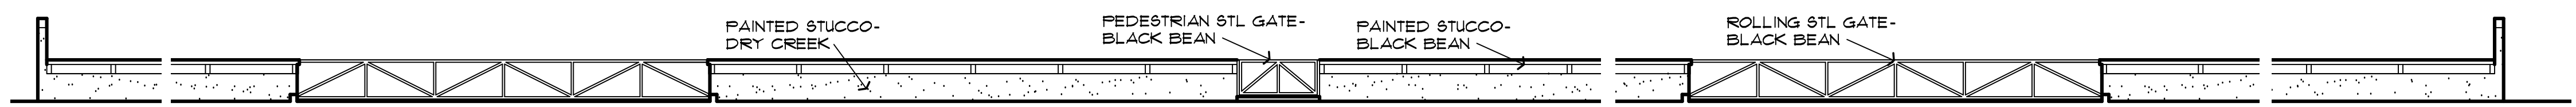


SCREEN WALL ELEVATION
 SCALE: 1/8" = 1'-0"

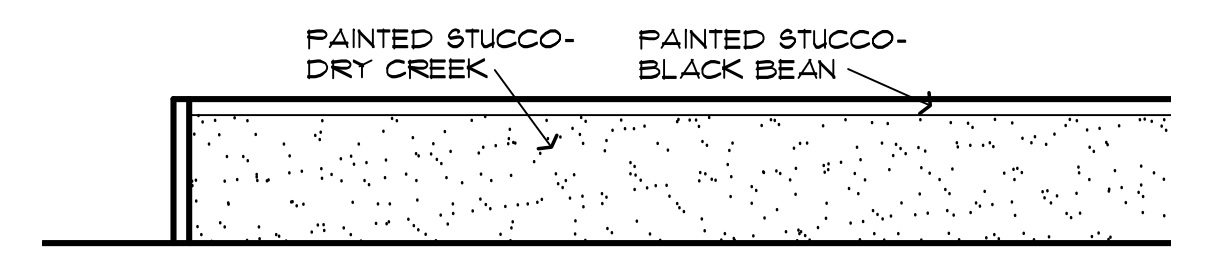


TYPICAL FENCE ELEVATION
 SCALE: 1/8" = 1'-0"

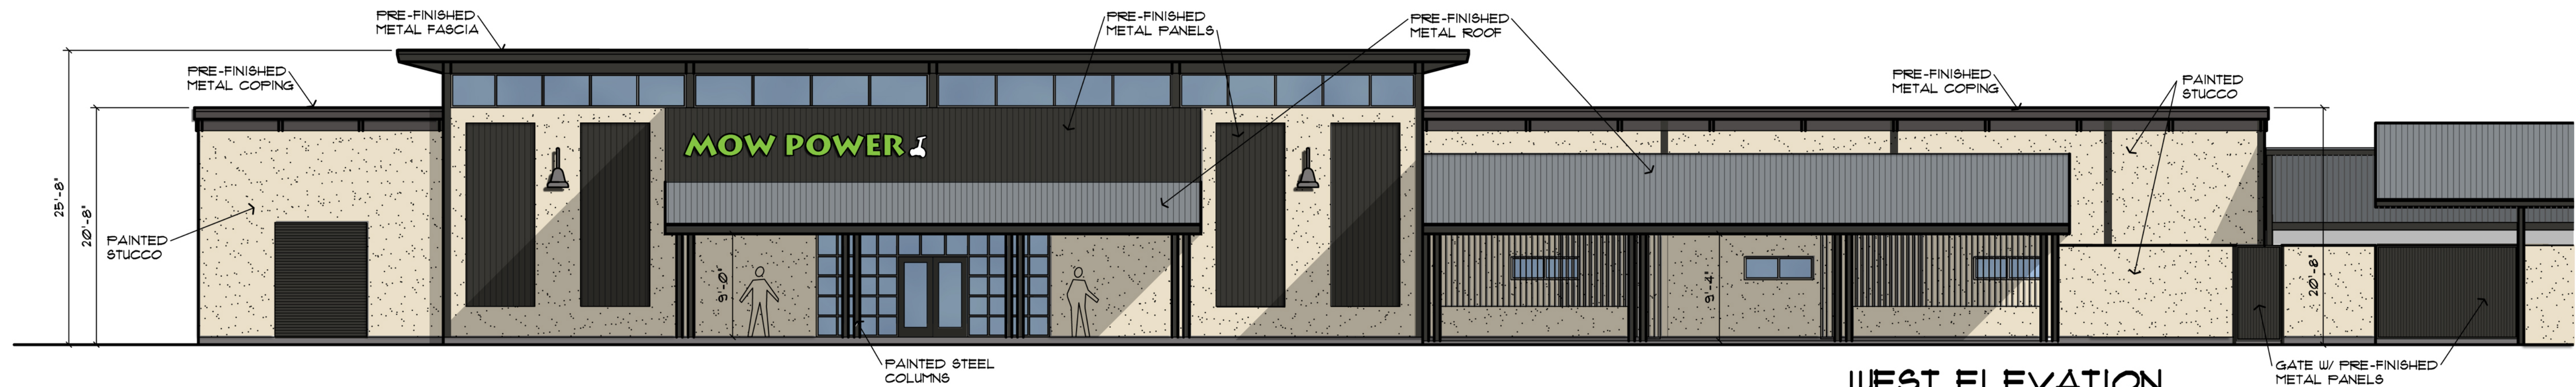


WEST ELEVATION
SCALE: 1/8" = 1'-0"

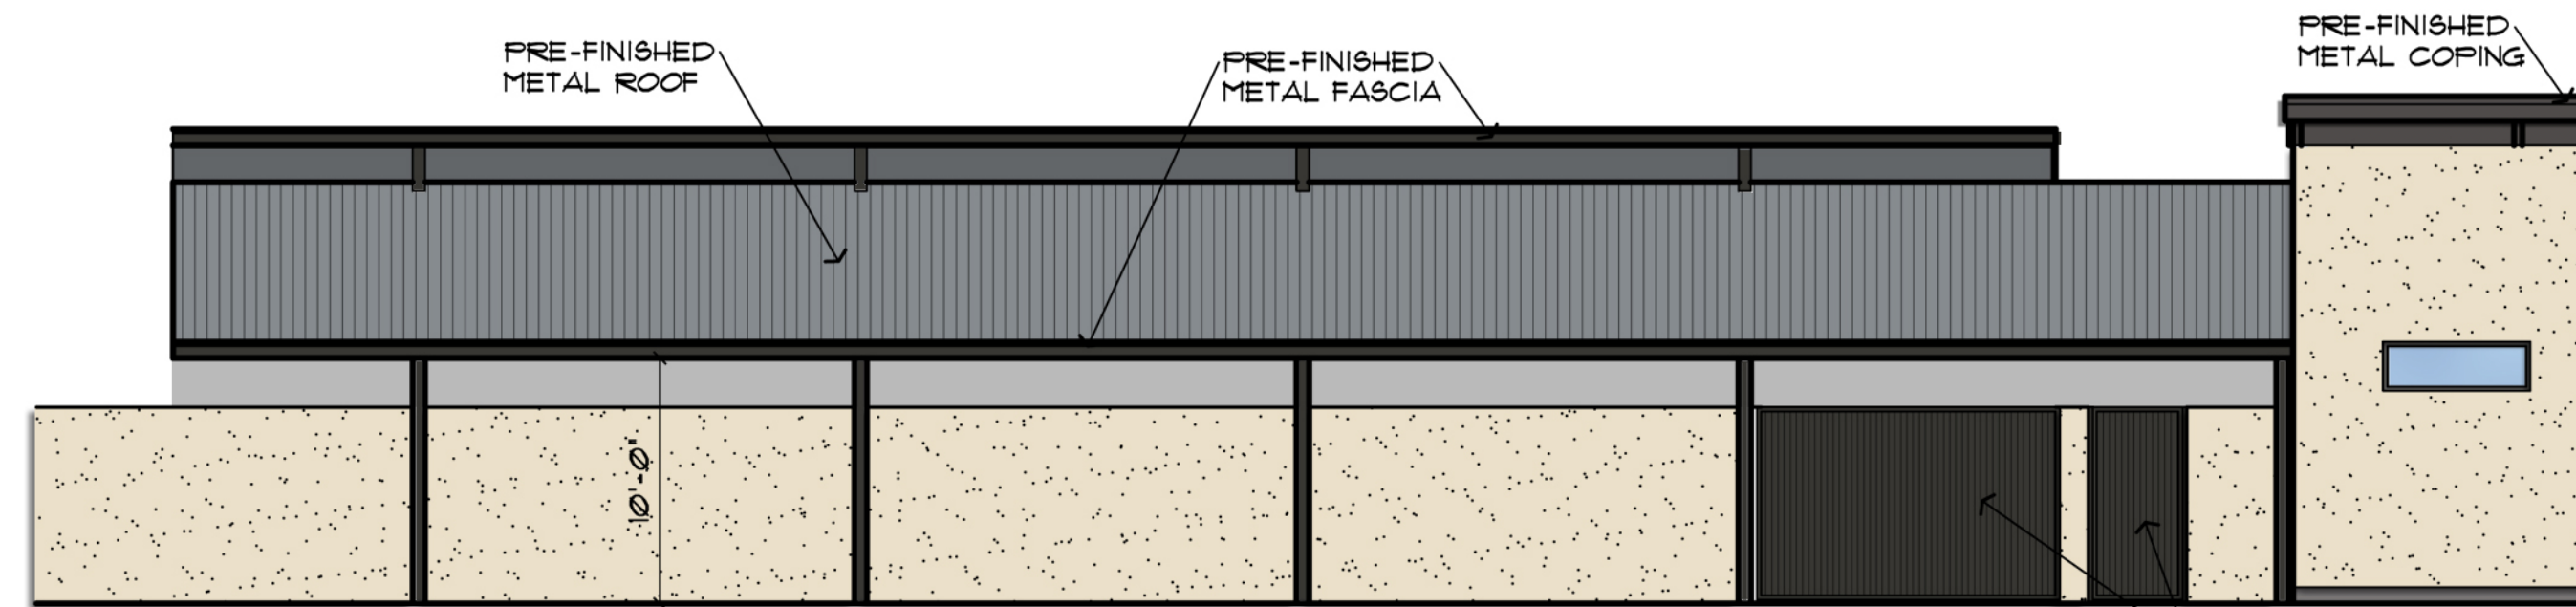

EAST ELEVATION
SCALE: 1/8" = 1'-0"

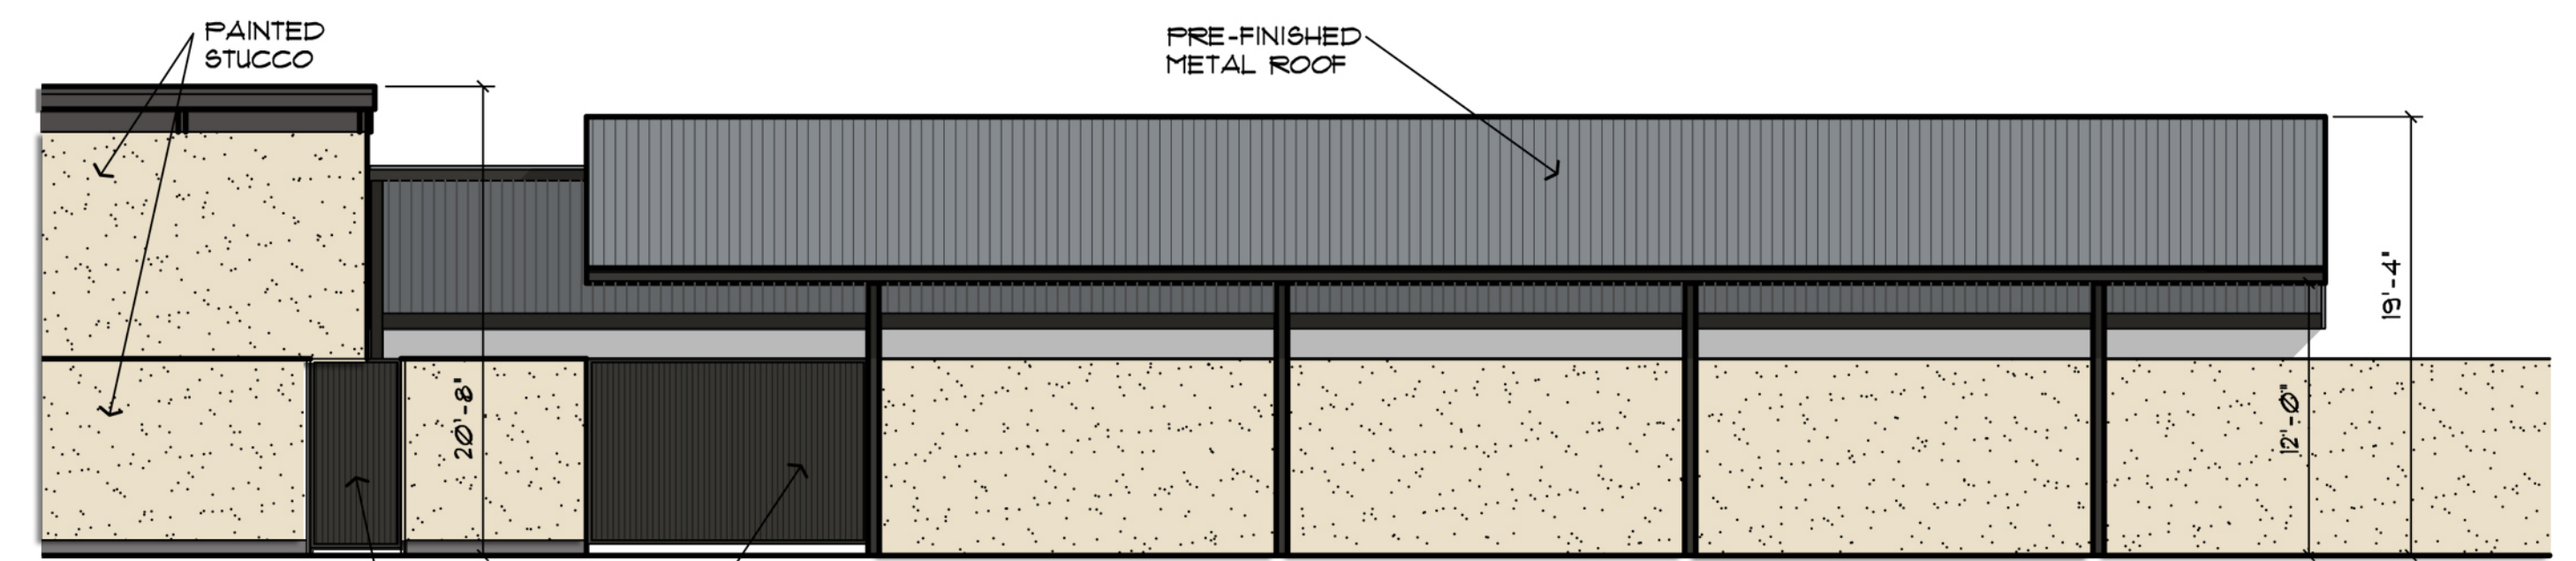


WEST ELEVATION
SCALE: 1/8" = 1'-0"

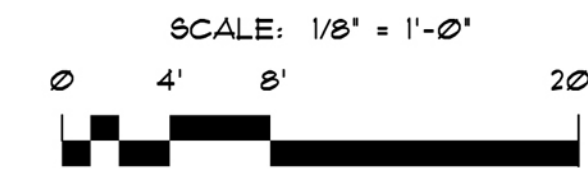


EXTERIOR COLOR SCHEDULE:


STUCCO: DUNN EDWARDS, DRY CREEK, DE6122
VERTICAL METAL PANELS: ATAS - CLASSIC BRONZE
SLOPED METAL ROOF: ATAS - TITANIUM
PAINTED STEEL STRUCTURE: DUNN EDWARDS, BLACK BEAN, DE6385
ALUMINUM WINDOW WALL FRAME: CLASSIC BRONZE

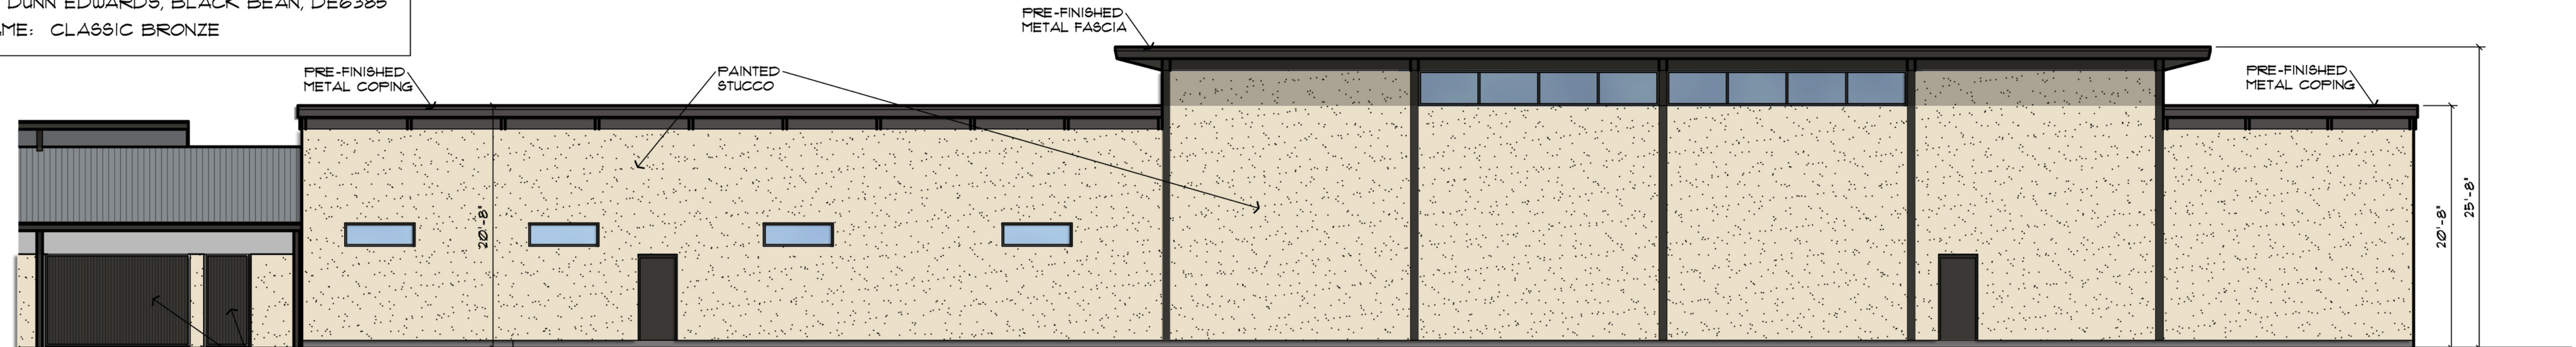


EAST ELEVATION
SCALE: 1/8" = 1'-0"

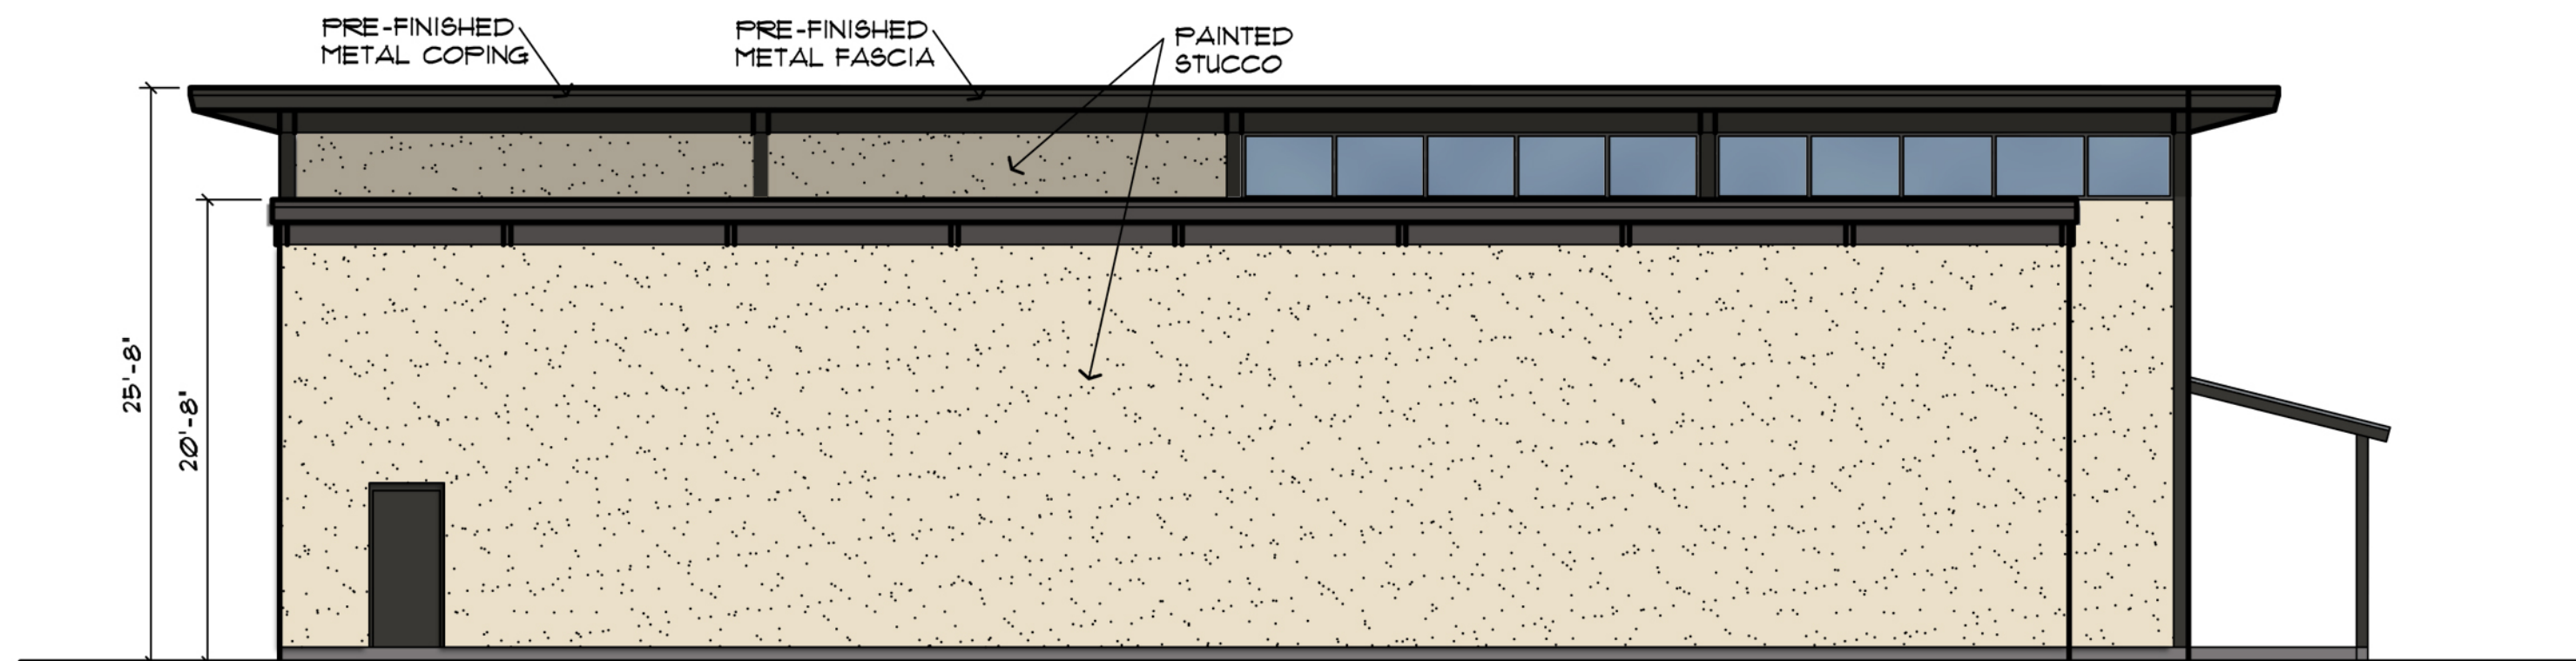


NORTH ELEVATION
SCALE: 1/8" = 1'-0"

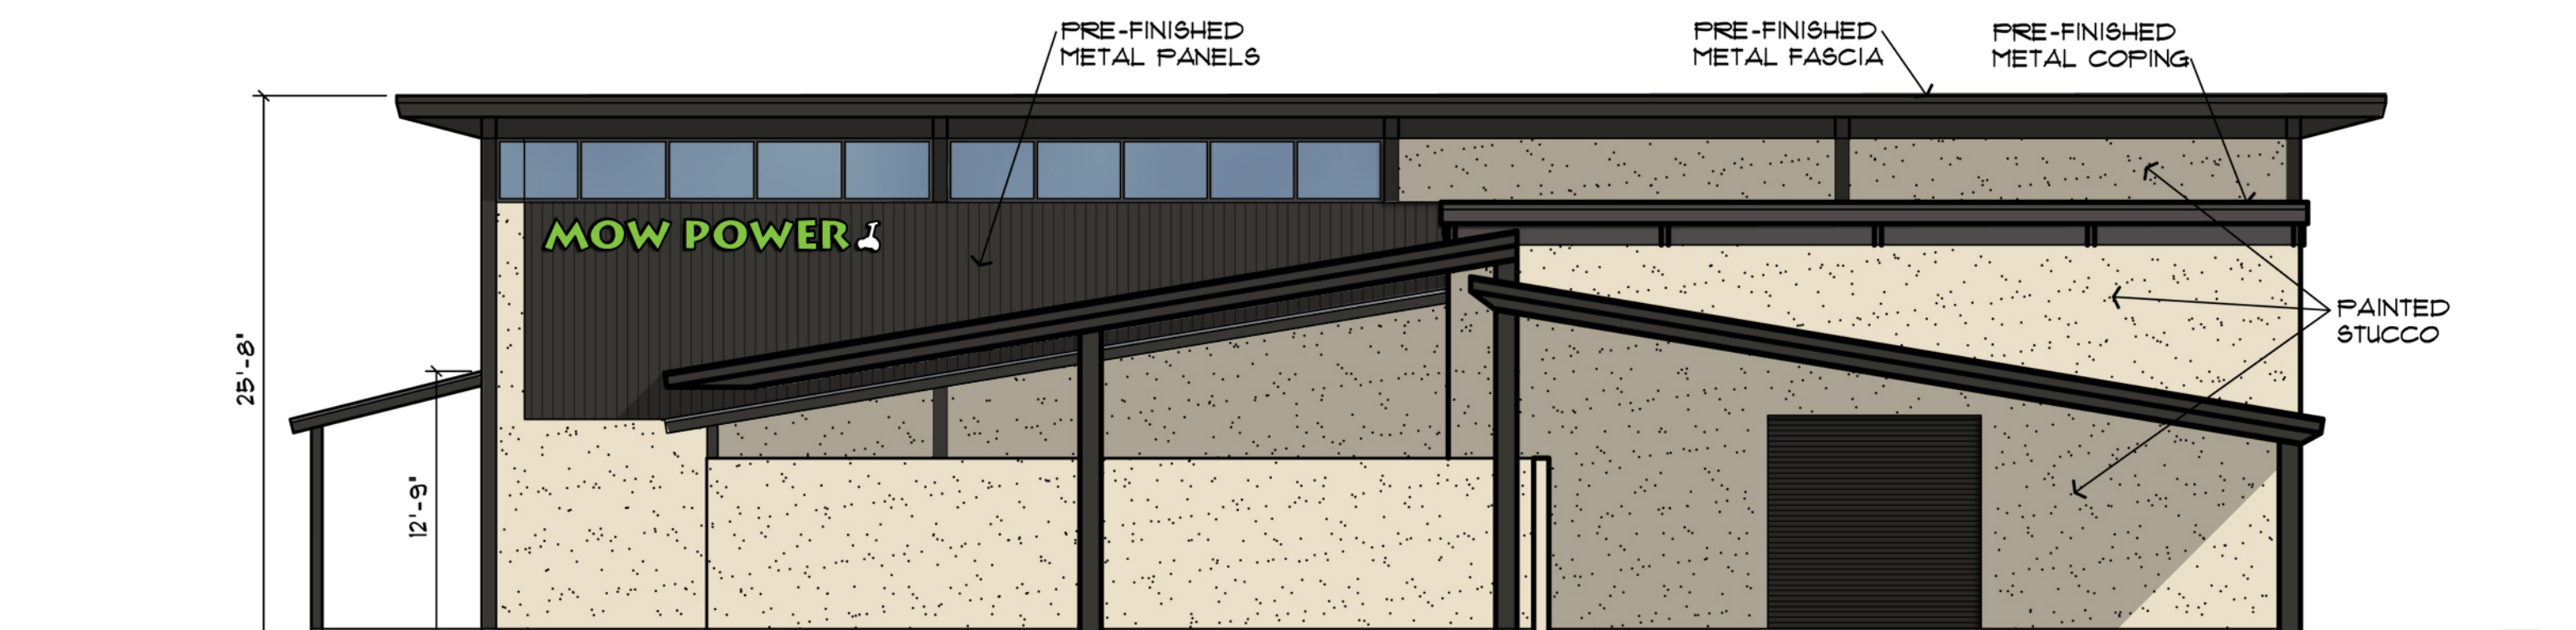



SOUTH ELEVATION
SCALE: 1/8" = 1'-0"

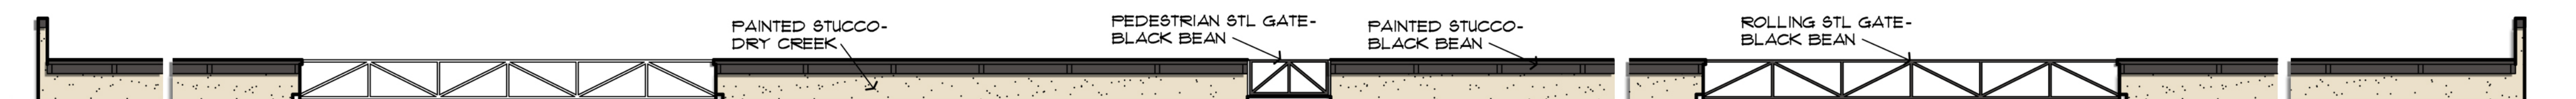



SCREEN WALL ELEVATION
SCALE: 1/8" = 1'-0"

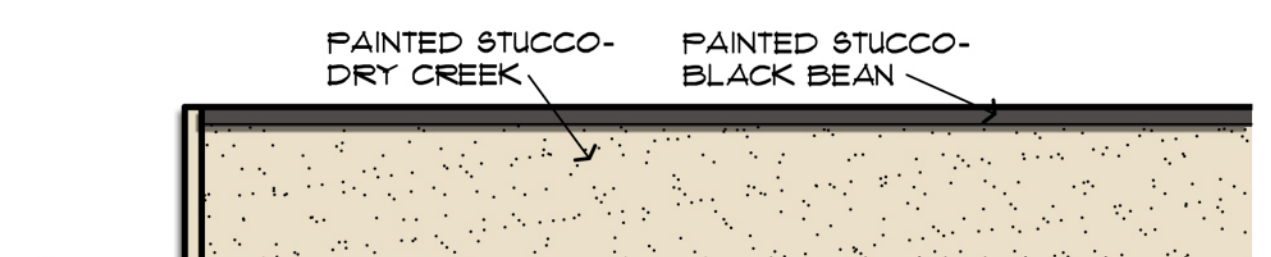



TYPICAL FENCE ELEVATION
SCALE: 1/8" = 1'-0"

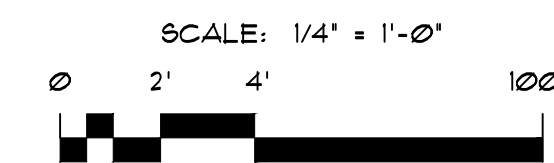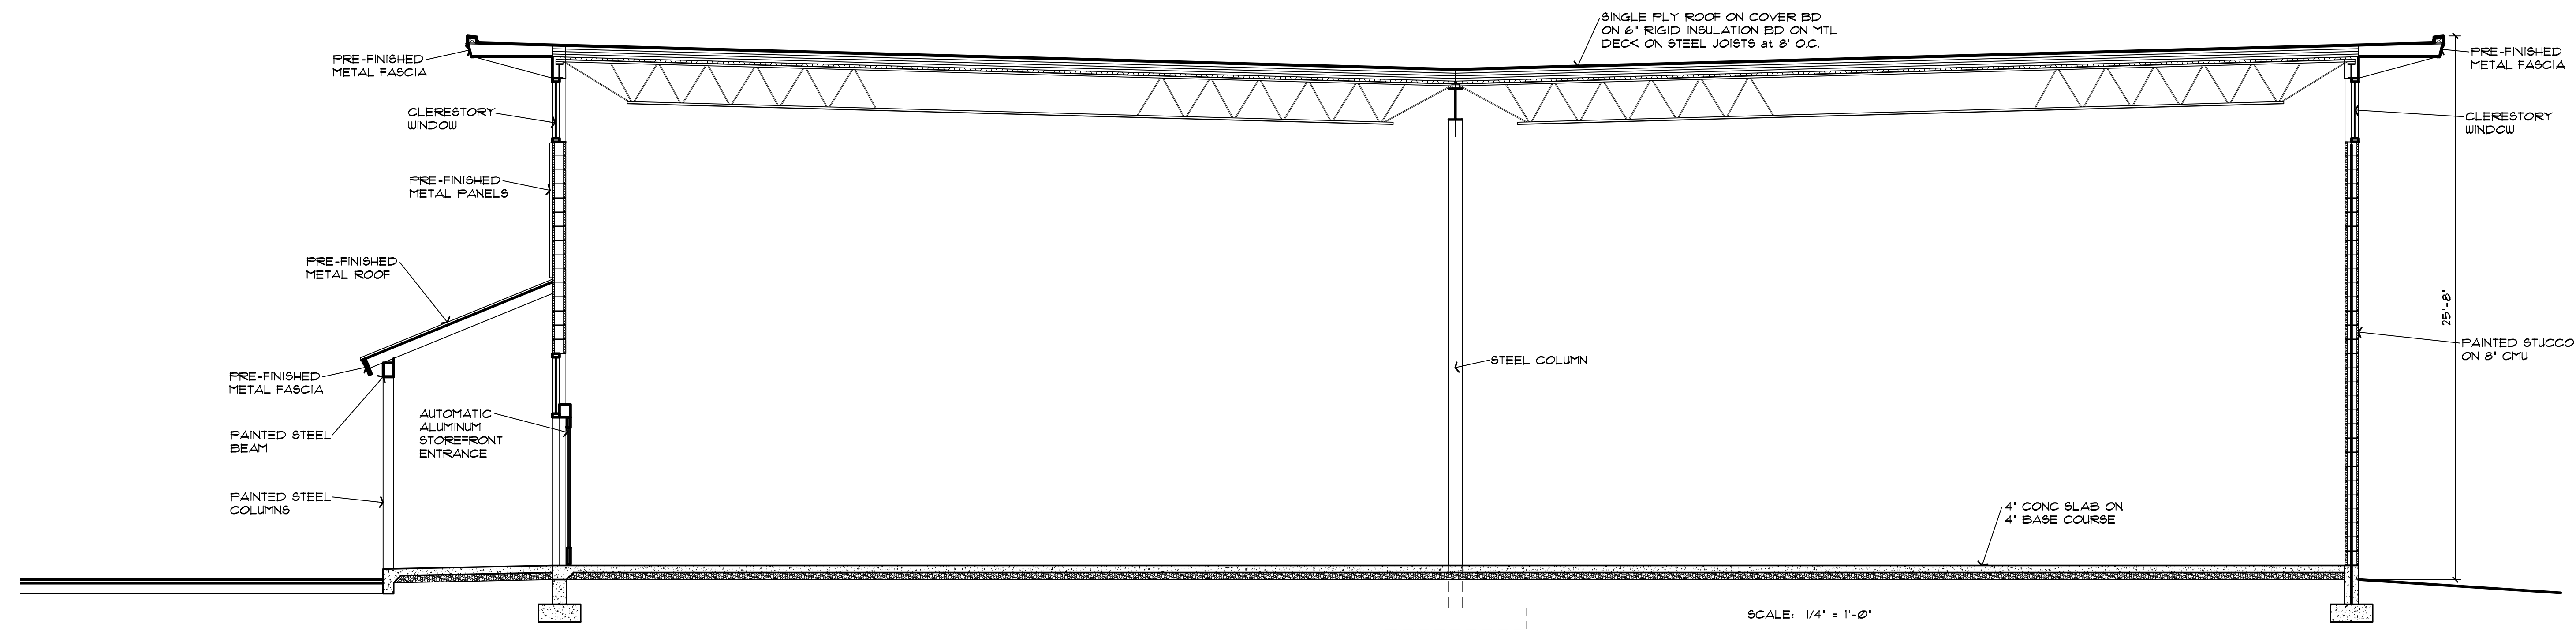



SECTION A - A
SCALE: 1/4" = 1'-0"

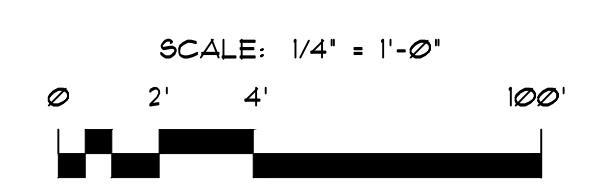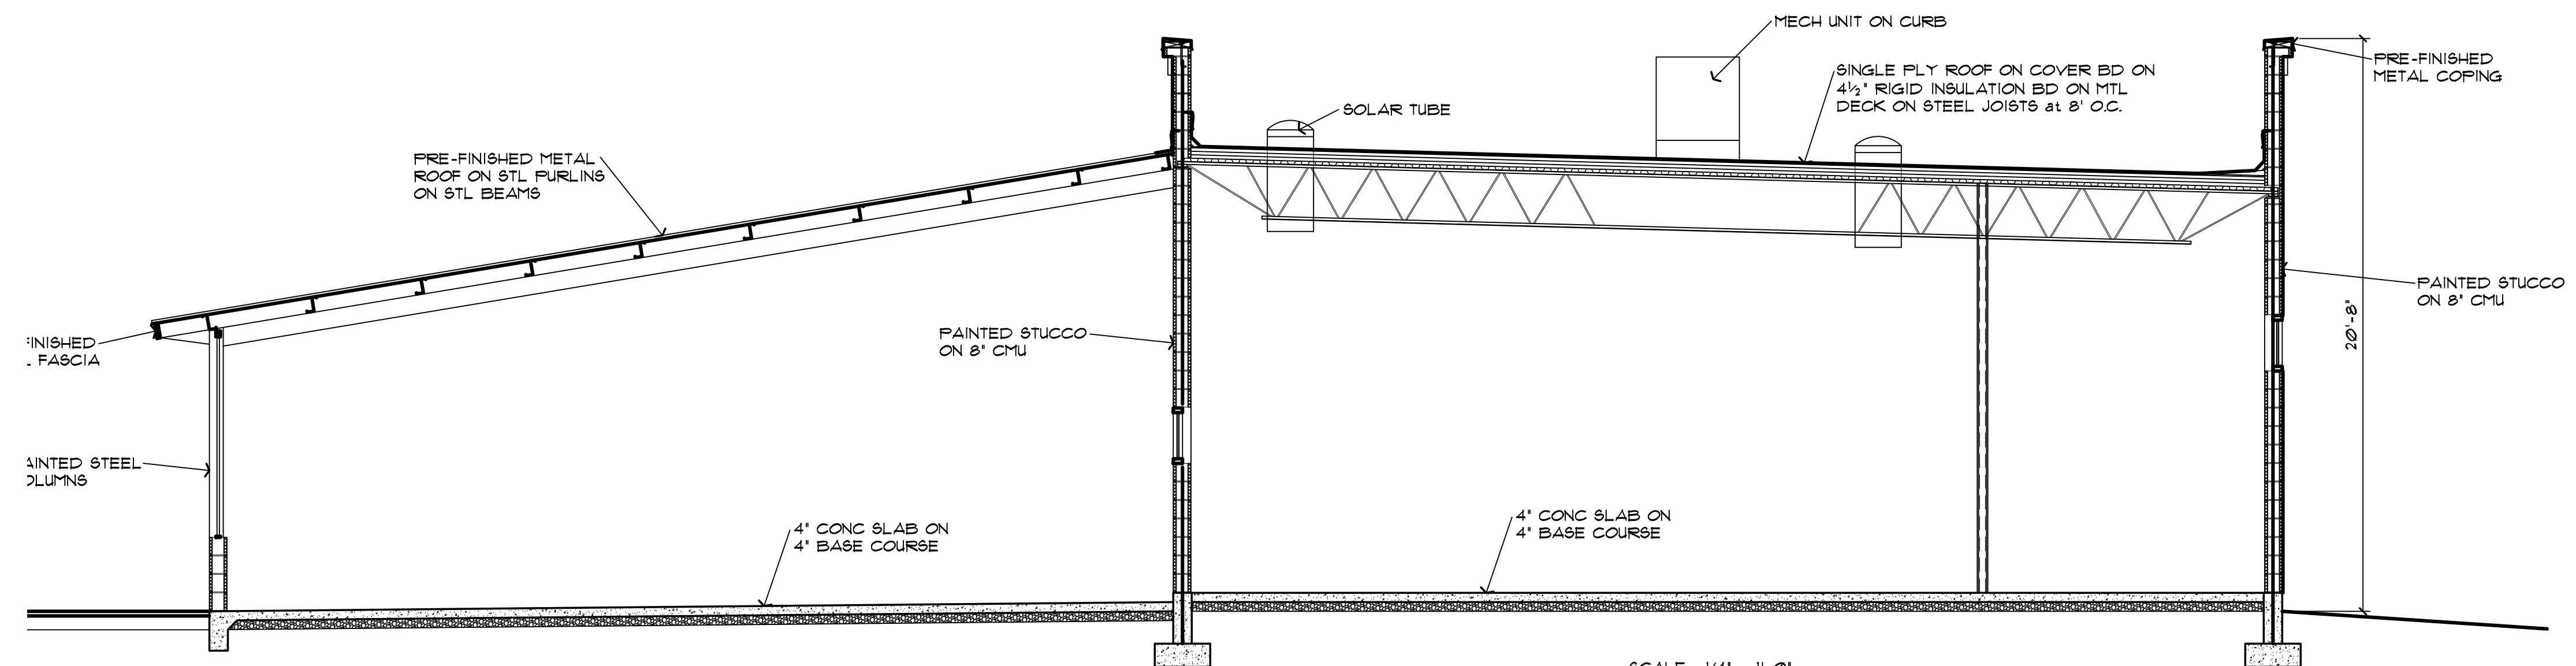

SECTION B - B
SCALE: 1/4" = 1'-0"

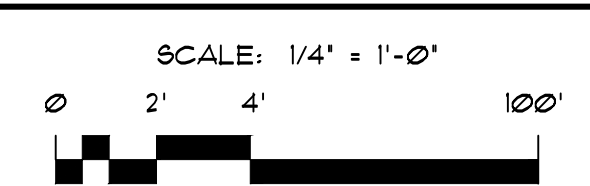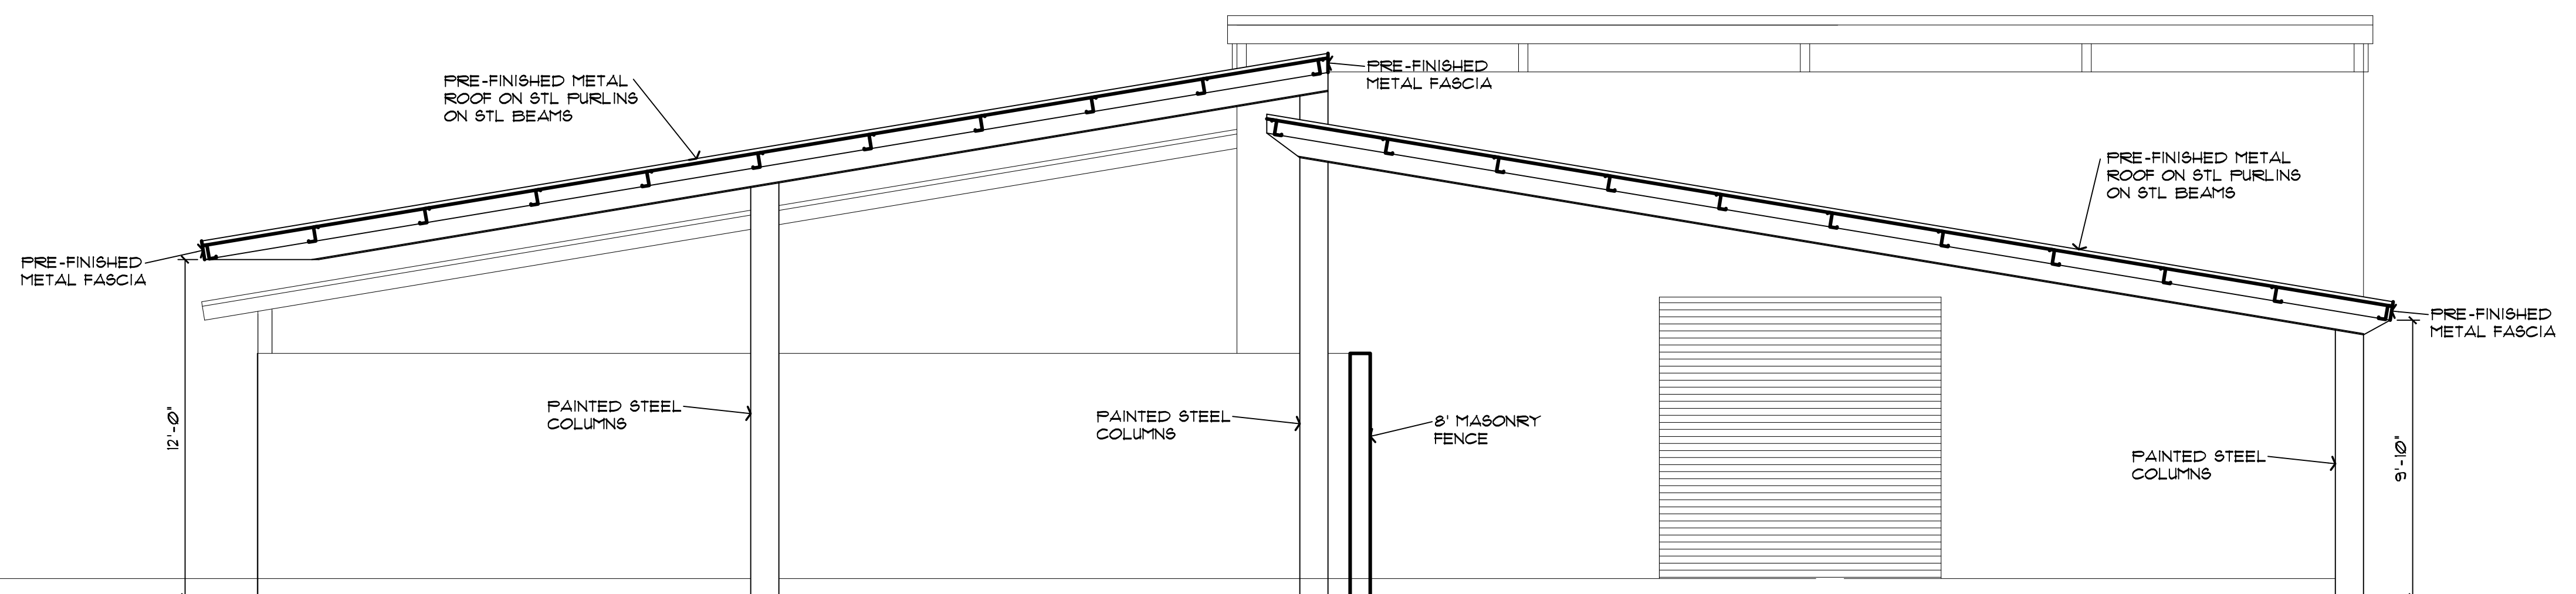

SECTION C - C
SCALE: 1/4" = 1'-0"

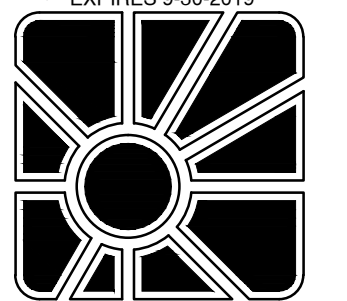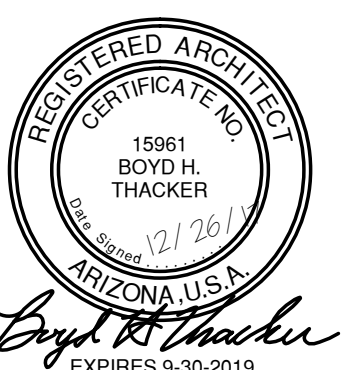


brock, craig and thacker architects, ltd.
daniel w. brock III, aia · james e. craig jr., aia · boyd h. thacker, aia
145 east university drive, suite 3 · mesa, arizona 85201 · 480-969-3081
fax 480-969-8283
e-mail: bct@bctarchitects.net

12-26-17	P&Z/DRB SUBMITTAL	item no. 1709
date		


RETAIL STORE & REPAIR SHOP FOR MOW POWER
845 NORTH GILBERT ROAD
MESA, ARIZONA

SECTIONS


A4

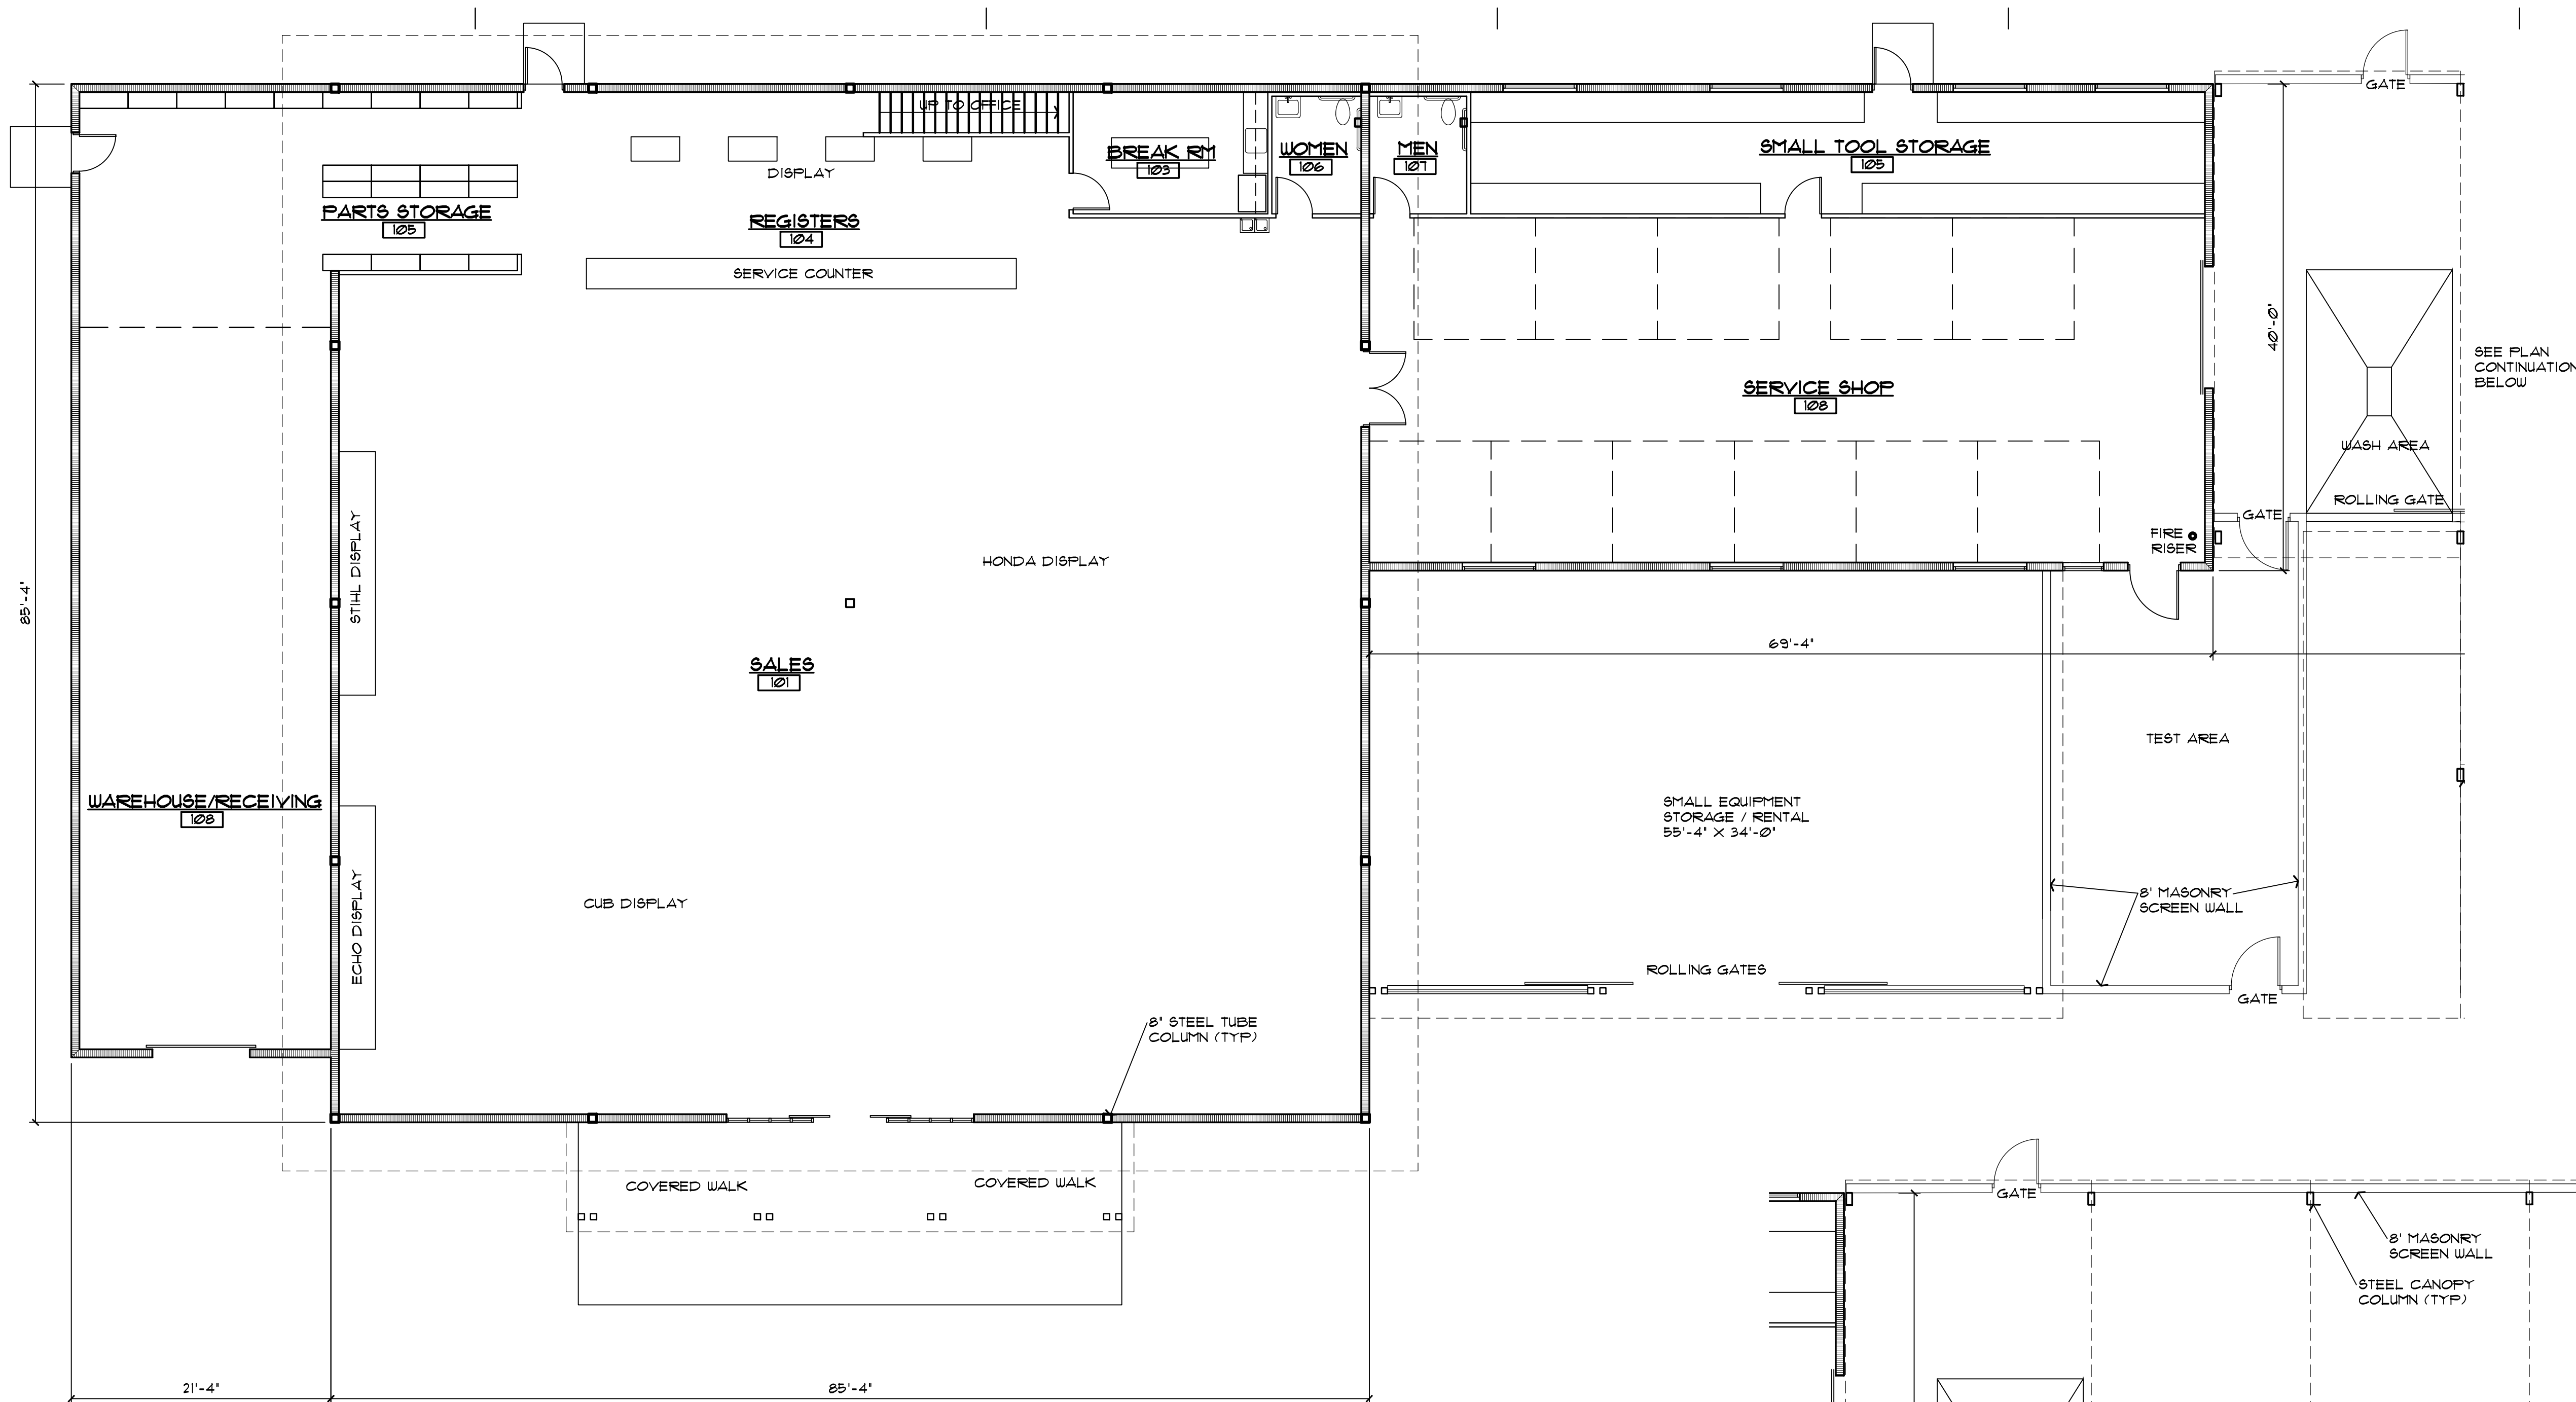

BUILDING FLOOR PLAN
SCALE: 1/8" = 1'-0"
0 4' 8' 20'

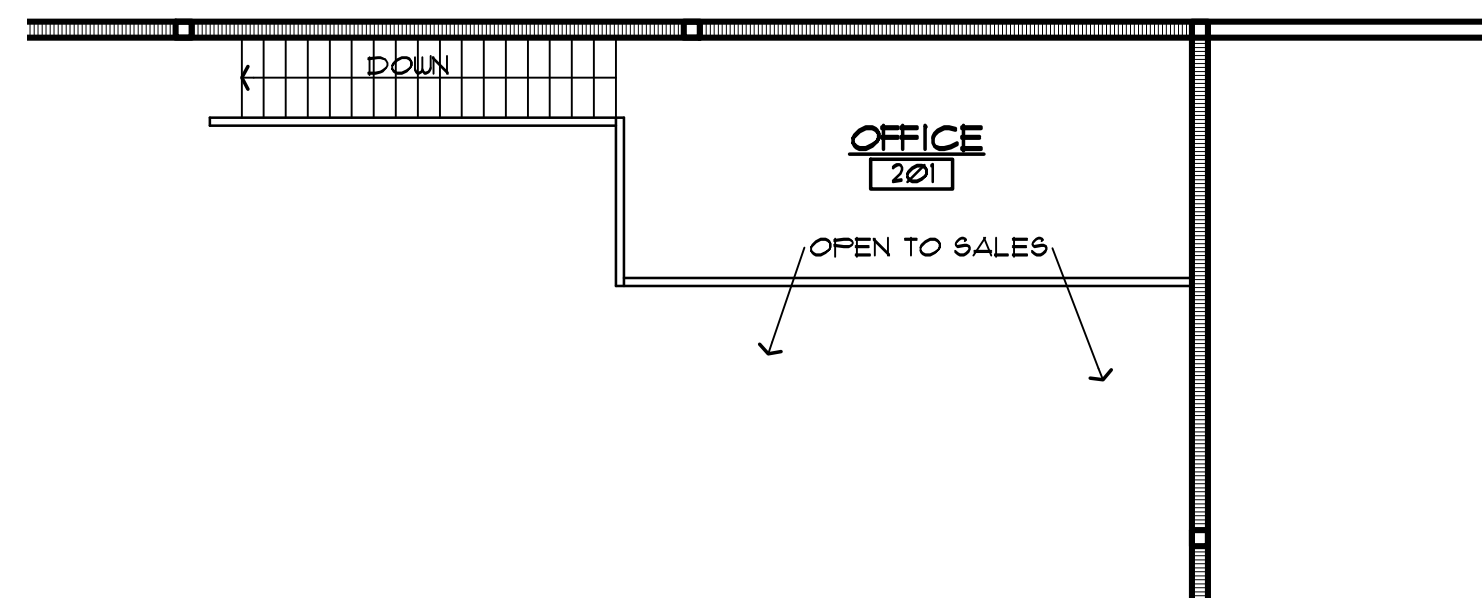

OFFICE FLOOR PLAN
SCALE: 1/8" = 1'-0"

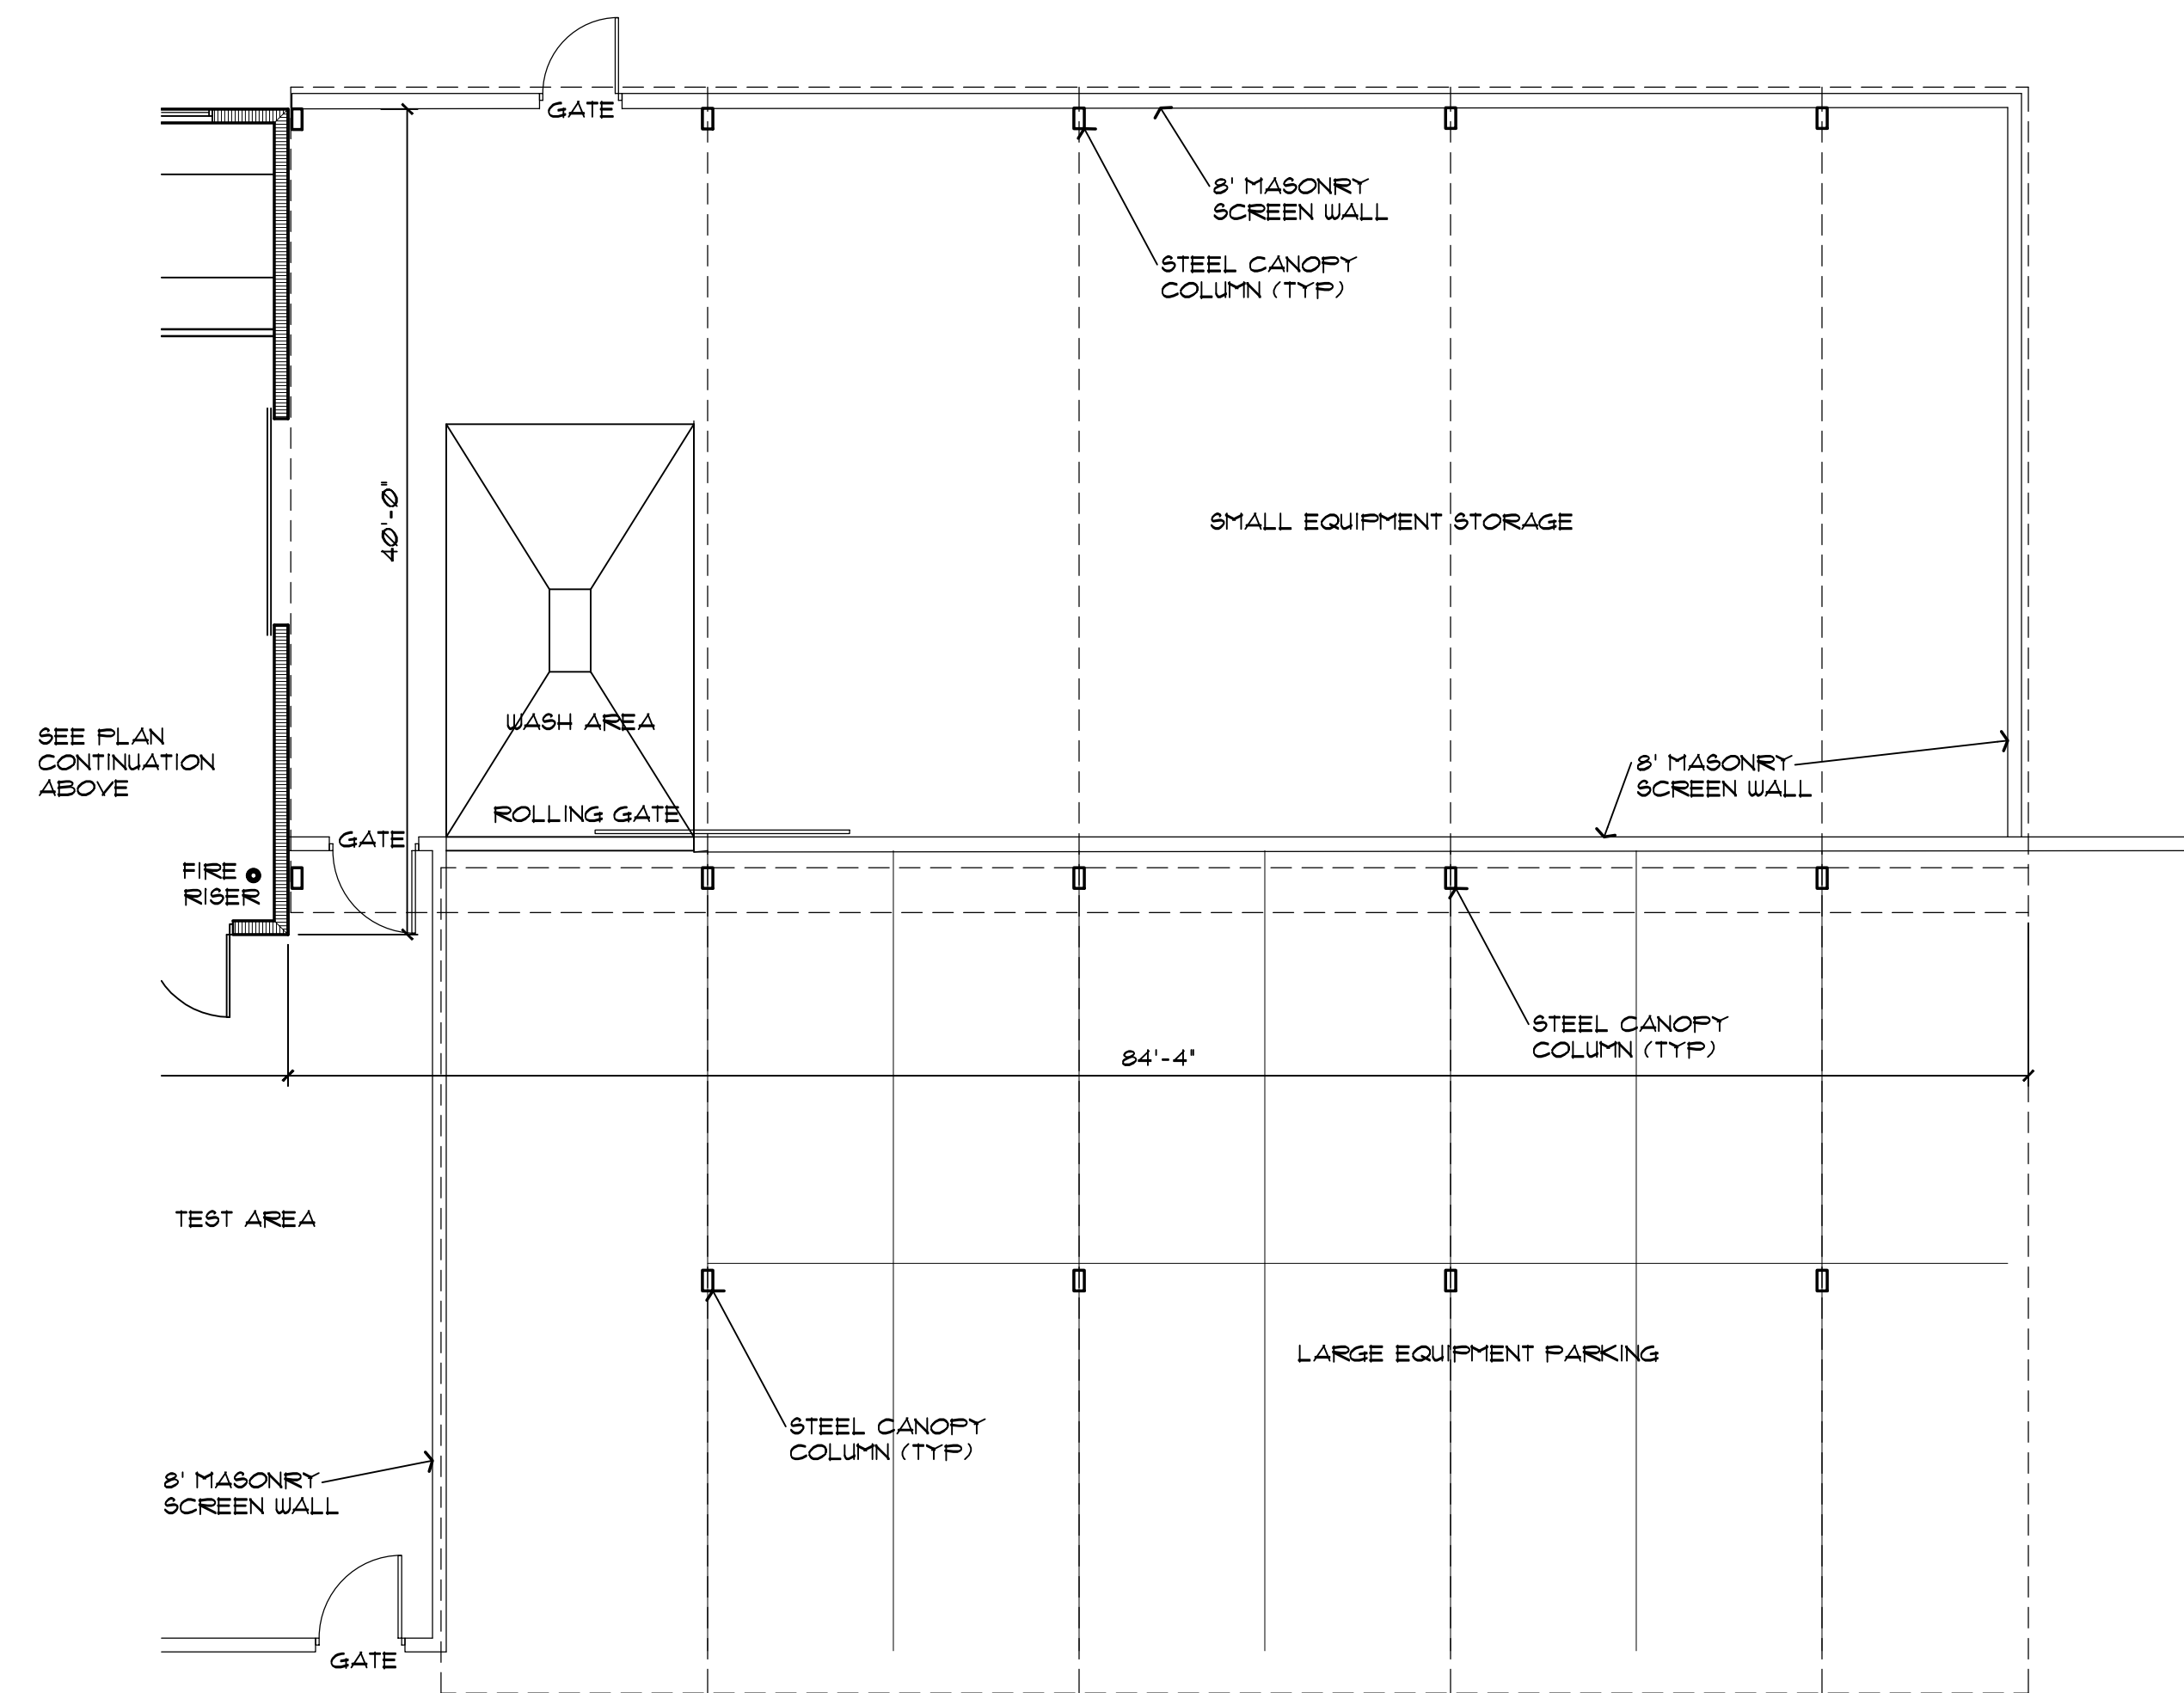

brock, craig and thacker architects, ltd.
daniel w. brock III, aia · james e. craig jr., aia · boyd h. thacker, aia
145 east university drive, suite 3 · mesa, arizona 85201 · 480-969-3081
fax 480-969-8283 e-mail: bct@bctarchitects.net

12-26-17	P&Z/DRB SUBMITTAL
date	item
1709	

RETAIL STORE & REPAIR SHOP
FOR
MOW POWER
845 NORTH GILBERT ROAD
MESA, ARIZONA

SCHEMATIC FLOOR
PLAN

A2



MOW POWER

MOW POWER

MOW POWER

Equipment Sales
Rental & Repair

Sales, Rental & Service