



WEST ELEVATION

SCALE: 3/32" = 1'-0"



EAST ELEVATION

SCALE: 3/32" = 1'-0"



NORTH ELEVATION

SCALE: 3/32" = 1'-0"



SOUTH ELEVATION

SCALE: 3/32" = 1'-0"

Metal Doors Dunn Edwards Color: DE6090 'Western Red'	
Aluminum Storefront System Color: Black	
Stucco & Metal Panel Dunn Edwards Color: DE5118 'BBQ'	
Stucco Dunn Edwards Color: DE6277 'Pebble Walk'	
Smooth-Face CMU Block SuperLite Color: 'Bone'	
Split Face CMU SuperLite Color: 'Cocoa Brown'	

CONCEPTUAL ELEVATIONS

DATE: 02.06.18
SITE LOCATION: MESA, AZ
RBA PROJECT NO. : 17028





BROADWAY SELF-STORAGE

SWC OF BROADWAY RD. & LOOP 202 RED MOUNTAIN FRWY.
MESA, ARIZONA 85208



architecture • planning
88 south san marcos place
chandler • arizona • 85225
p. 480.377.2222
www.robertbrownarchitects.com

This document, including the ideas and designs it contains, is an instrument of professional services rendered by the Architect/Engineer. This document may not be used or copied in whole, or in part, for any purpose other than this specific project without the expressed written consent of Robert Brown Architects.

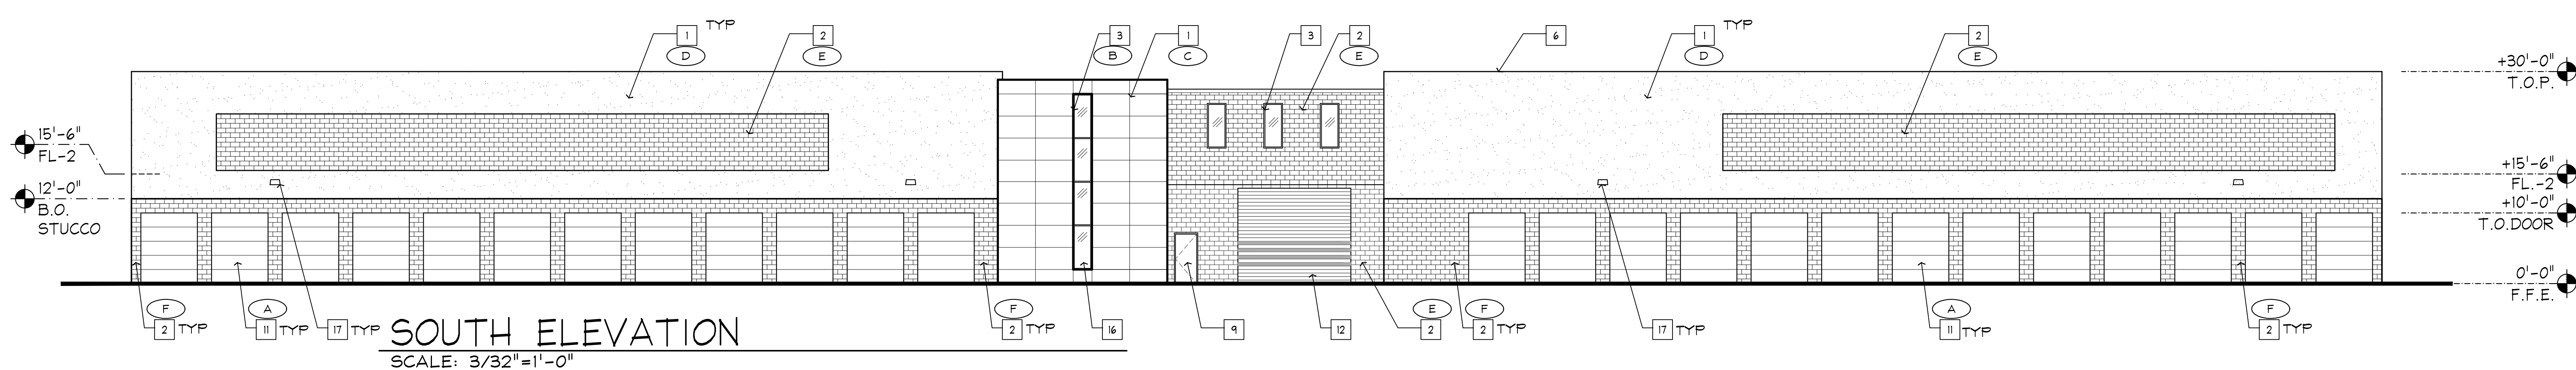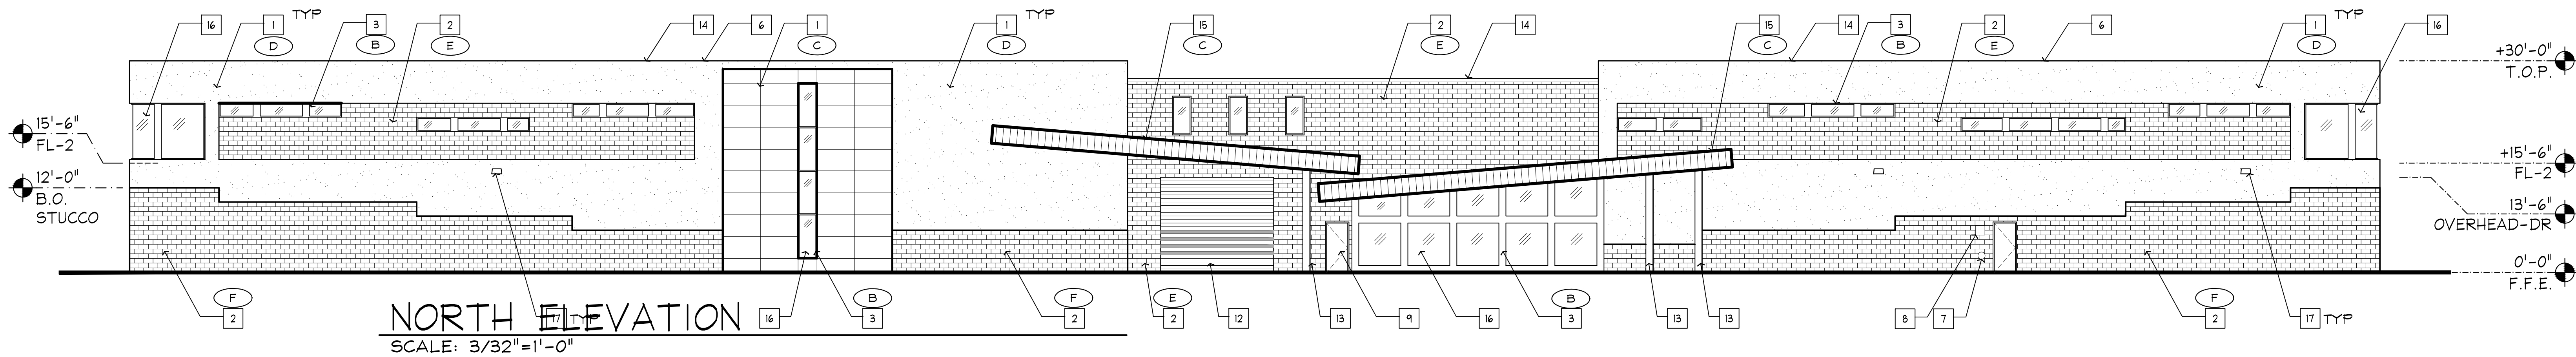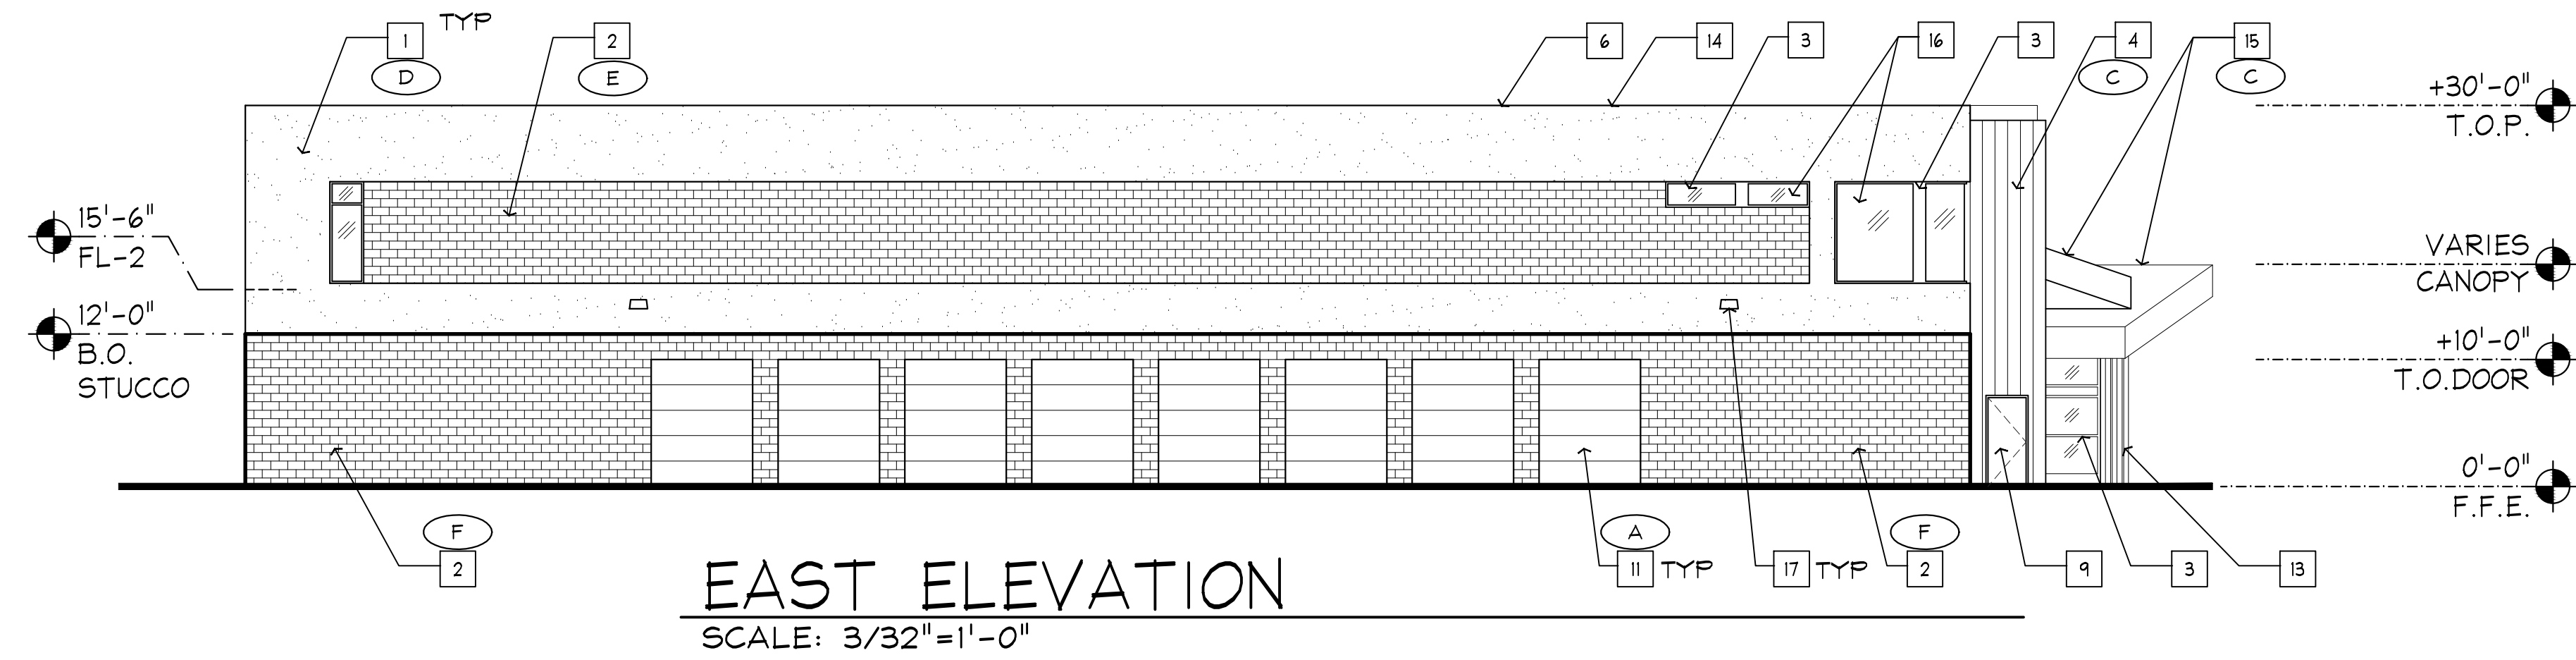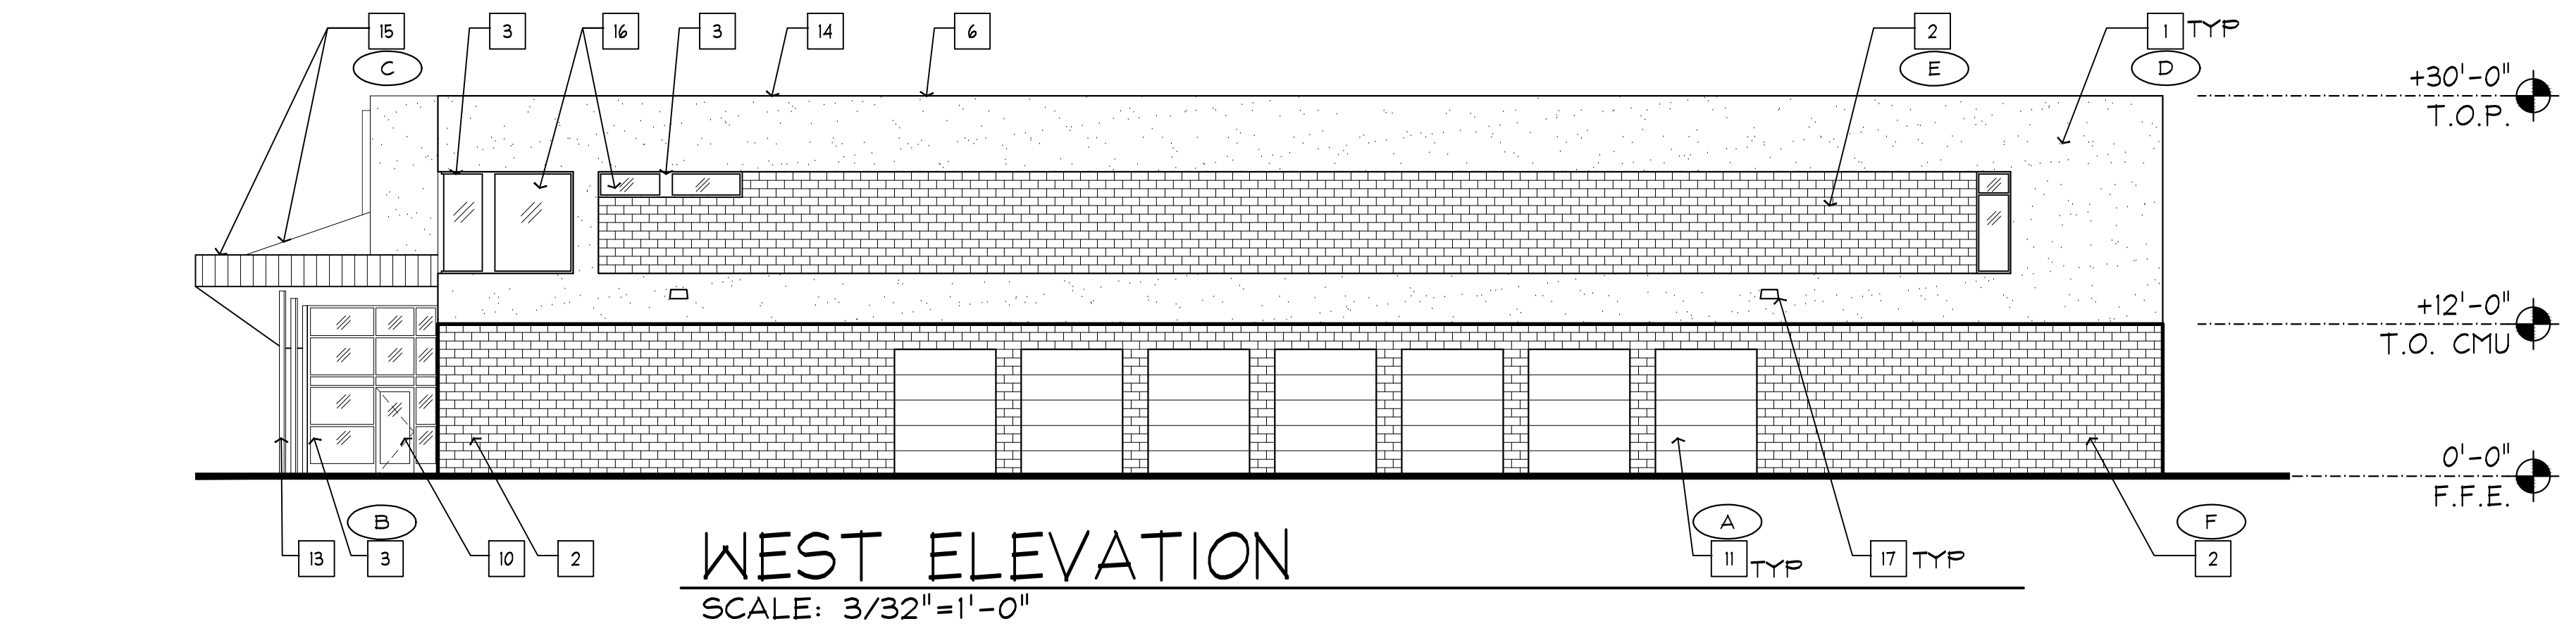

KEYNOTES

1. INTEGRAL COLORED STUCCO
2. C.M.U.
3. ALUMINUM STOREFRONT SYSTEM
4. METAL PANEL/PLANKS W/ FLUSH REVEALS
5. RIBBED METAL PANEL SYSTEM, PRE-FINISHED
6. TPO ROOF SYSTEM
7. F.D.C. (FIRE DEPARTMENT CONNECTION)
8. 12"X12" FIRE DEPT. RISER ROOM SIGN
9. DOOR: PAINTED
10. DOOR IN STOREFRONT
11. INSULATED SECTIONAL DOOR
12. INSULATED OVERHEAD DOOR W/ VISION PANELS
13. COLUMN, PAINTED
14. PRE-FINISHED METAL PARAPET CAP
15. METAL CANOPY ROOF
16. CLEAR INSULATED GLAZING
17. WALL MOUNTED LIGHT FIXTURE W/ HOUSE SIDE SHIELD MOUNTED @ 14'-0" A.F.F.

SCHEDULE of EXTERIOR FINISHES

MARK	MATERIAL/COLOR
(A)	METAL DOOR PAINT COLOR: DUNN EDWARDS: DE 6082 'HICKORY BRANCH'
(B)	ALUMINUM STOREFRONT SYSTEM COLOR: BLACK
(C)	INTEGRAL COLOR STUCCO FINISH & METAL CANOPY PANELS COLOR: DUNN EDWARDS: DE 5118 'BBQ'
(D)	INTEGRAL COLOR STUCCO FINISH COLOR: DUNN EDWARDS: DE6277 'PEBBLE WALK'
(E)	INTEGRAL COLOR SMOOTH-FACE CMU BY: SUPERLITE BLOCK COLOR: 'BONE'
(F)	INTEGRAL COLOR SPLIT-FACE CMU BY: SUPERLITE BLOCK COLOR: 'COCOA BROWN'

CONCEPTUAL ELEVATIONS

DATE: 02.06.18
SITE LOCATION: MESA, AZ
RBA PROJECT NO. : 17028

BROADWAY SELF-STORAGE

SWC OF BROADWAY RD. & LOOP 202 RED MOUNTAIN FRWY.
MESA, ARIZONA 85208



88 south san marcos place
chandler - arizona - 85225
p. 480.377.2222
www.robertbrownarchitects.com

This document, including the ideas and designs it contains, is an instrument of professional services rendered by the Architect/Engineer. This document may not be used or copied in whole, or in part, for any purpose other than this specific project without the expressed written consent of Robert Brown Architects.