

PROJECT	17188.01
DATE	01/29/2018
DRAWN	JRN
CHK'D	LM
COPYRIGHT 2018: DEUTSCH ARCHITECTURE GROUP	

EXTERIOR ELEVATIONS


A-210

REVISIONS		
No.	DATE	DESCRIPTION
	01/29/18	1ST DR SUBMITTAL


REVISIONS		
No.	DATE	DESCRIPTION
01/29/18	1ST DR SUBMITTAL	

PROJECT	17188.01
DATE	01/29/2018
DRAWN	JRN
CHK'D	LM
COPYRIGHT 2018: DEUTSCH ARCHITECTURE GROUP	

EXTERIOR
ELEVATIONS

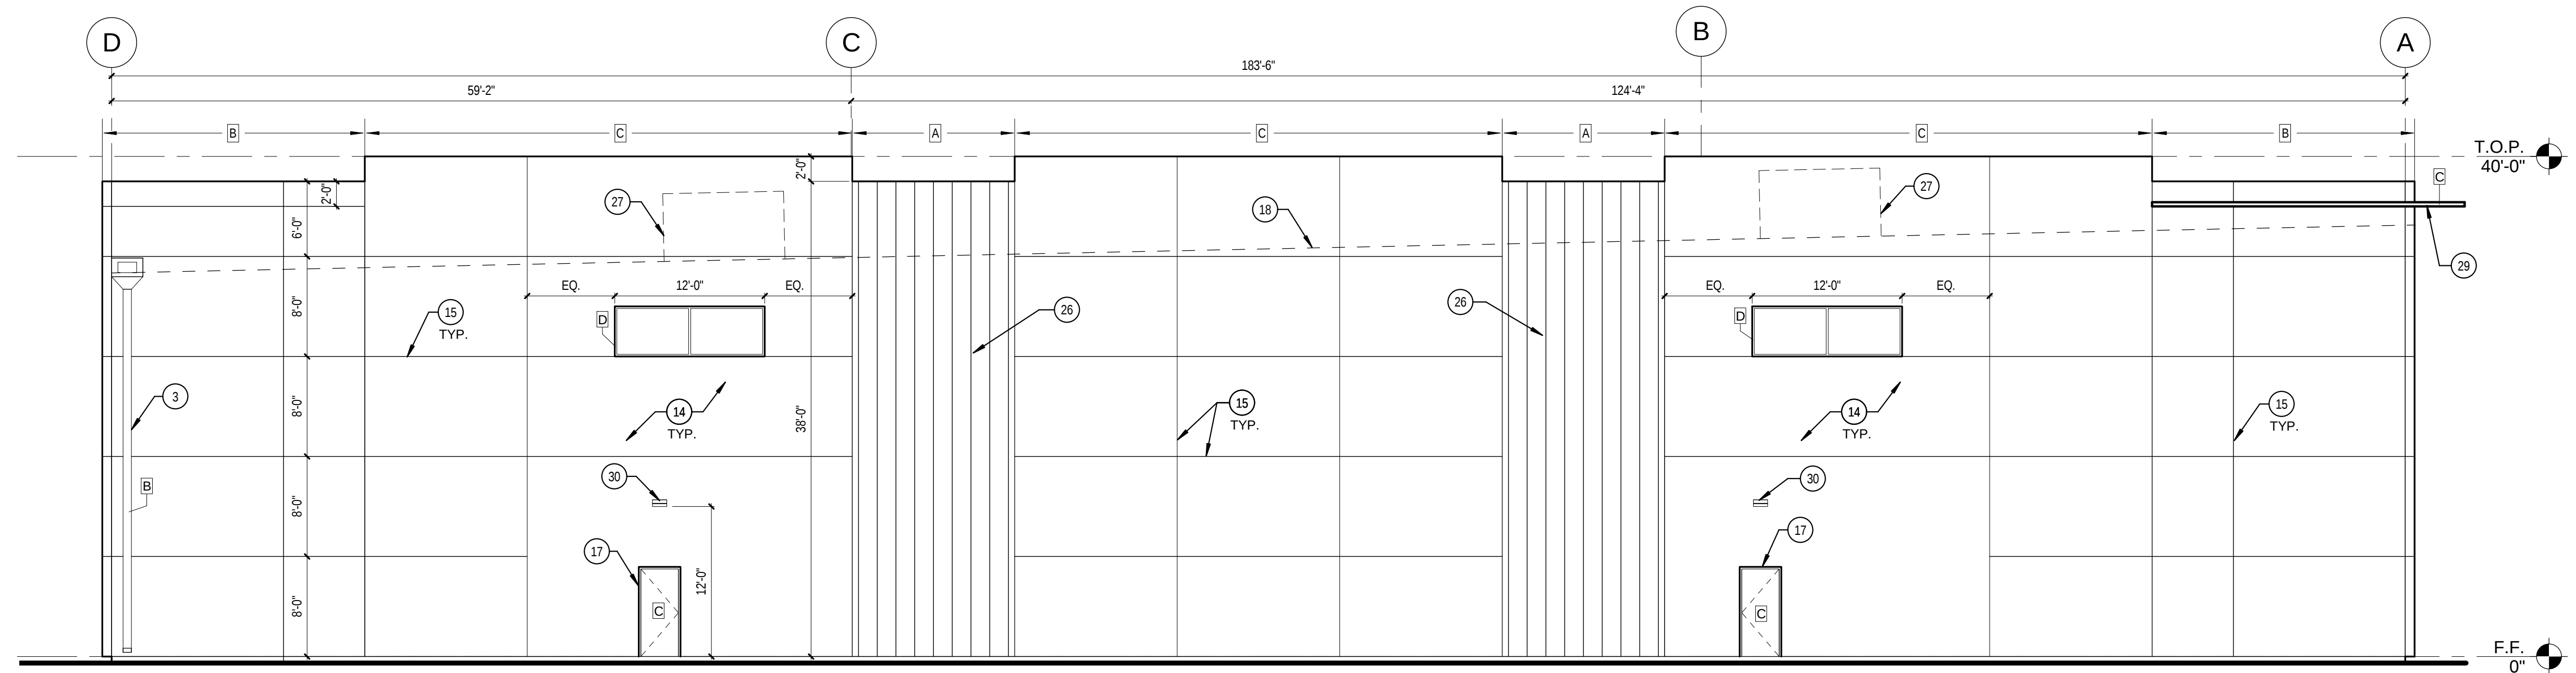


1 EXTERIOR ELEVATION-EAST
SCALE: 1/8" = 1'-0"
0' 8' 16' 24' 32'

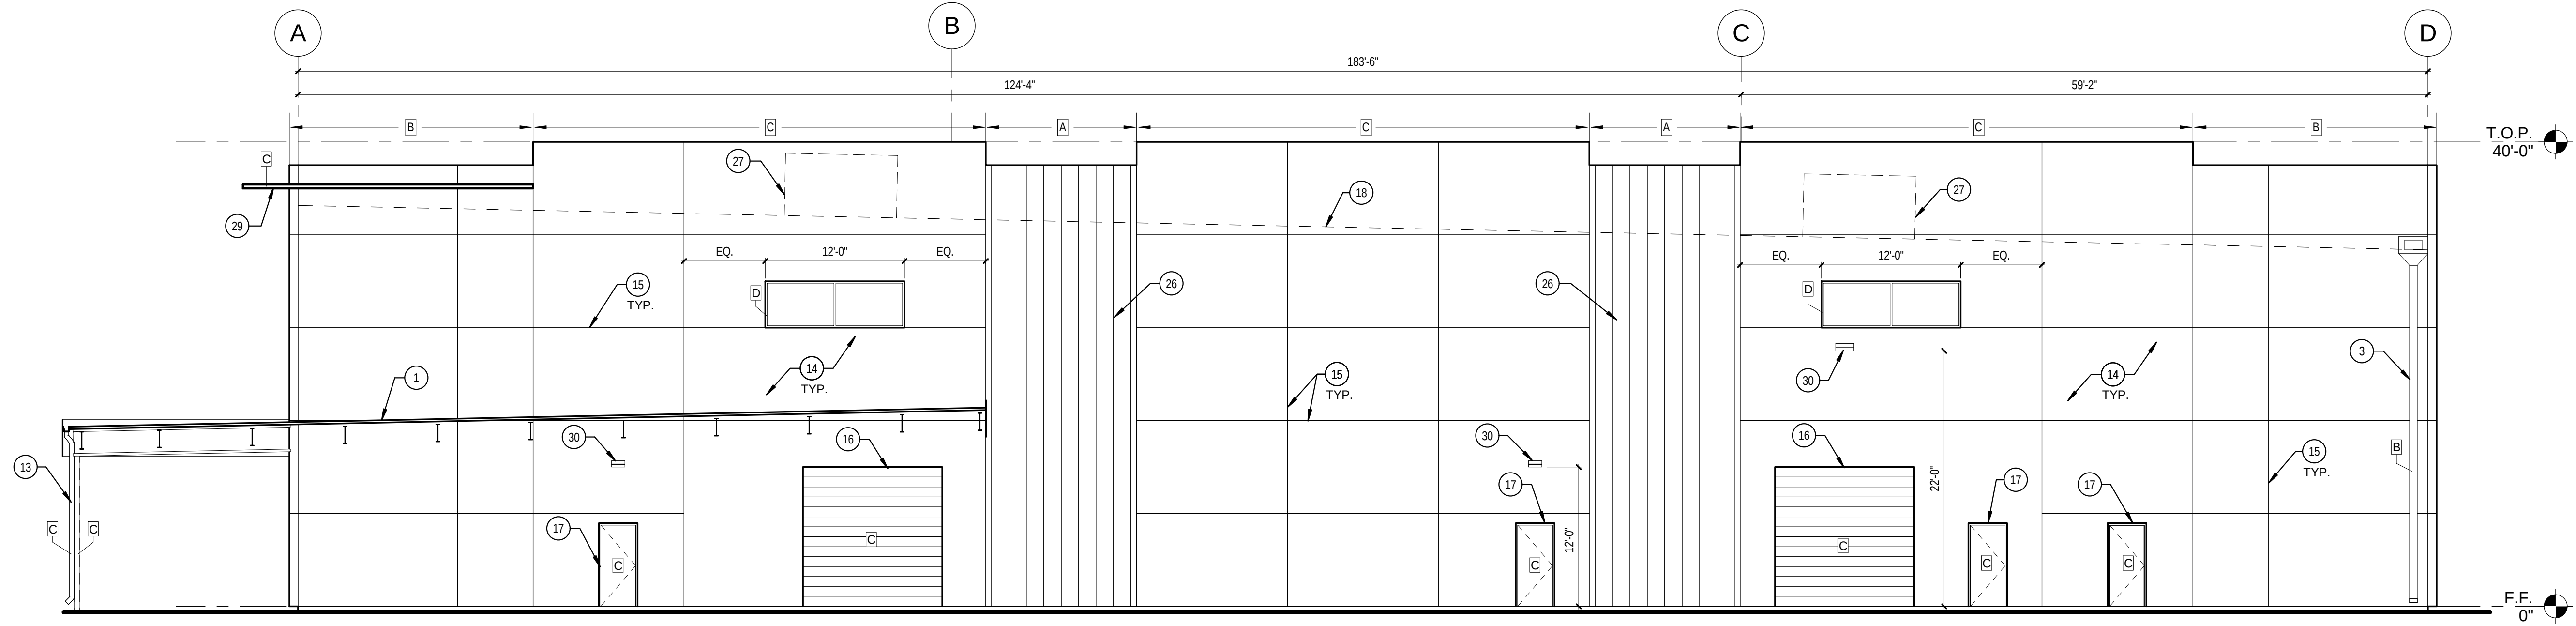


2 EXTERIOR ELEVATION-WEST
SCALE: 1/8" = 1'-0"
0' 8' 16' 24' 32'


EXTERIOR FINISH LEGEND		KEYNOTES	
A	PT 1 - DEC768 "WINTER LITE"	1	1 1/2" METAL DECK ROOF @ CANOPY
		3	SCUPPER AND DOWNSPOUT DAYLIGHTED @ GRADE
B	PT 2 - DEC757 "RINCON COVE"	13	DOWNSPOUT
		14	CONCRETE TILT-UP PANEL WALL
C	PT 3 - DE5188 "RUDDY OAK"	15	CONCRETE PANEL REVEAL
		16	OVERHEAD COILING DOOR - PAINTED
D	DARK BRONZE ANODIZED ALUMINUM STOREFRONT	17	HOLLOW METAL DOOR & FRAME - PAINTED
		18	INDICATES TOP OF ROOF BEYOND
		26	CONCRETE FLUTED RIBS
		27	MECHANICAL ROOFTOP EQUIPMENT
		29	METAL CANOPY - PAINTED
		30	WALL MOUNTED LIGHTING FIXTURE - REFER TO ELECT. DWGS.

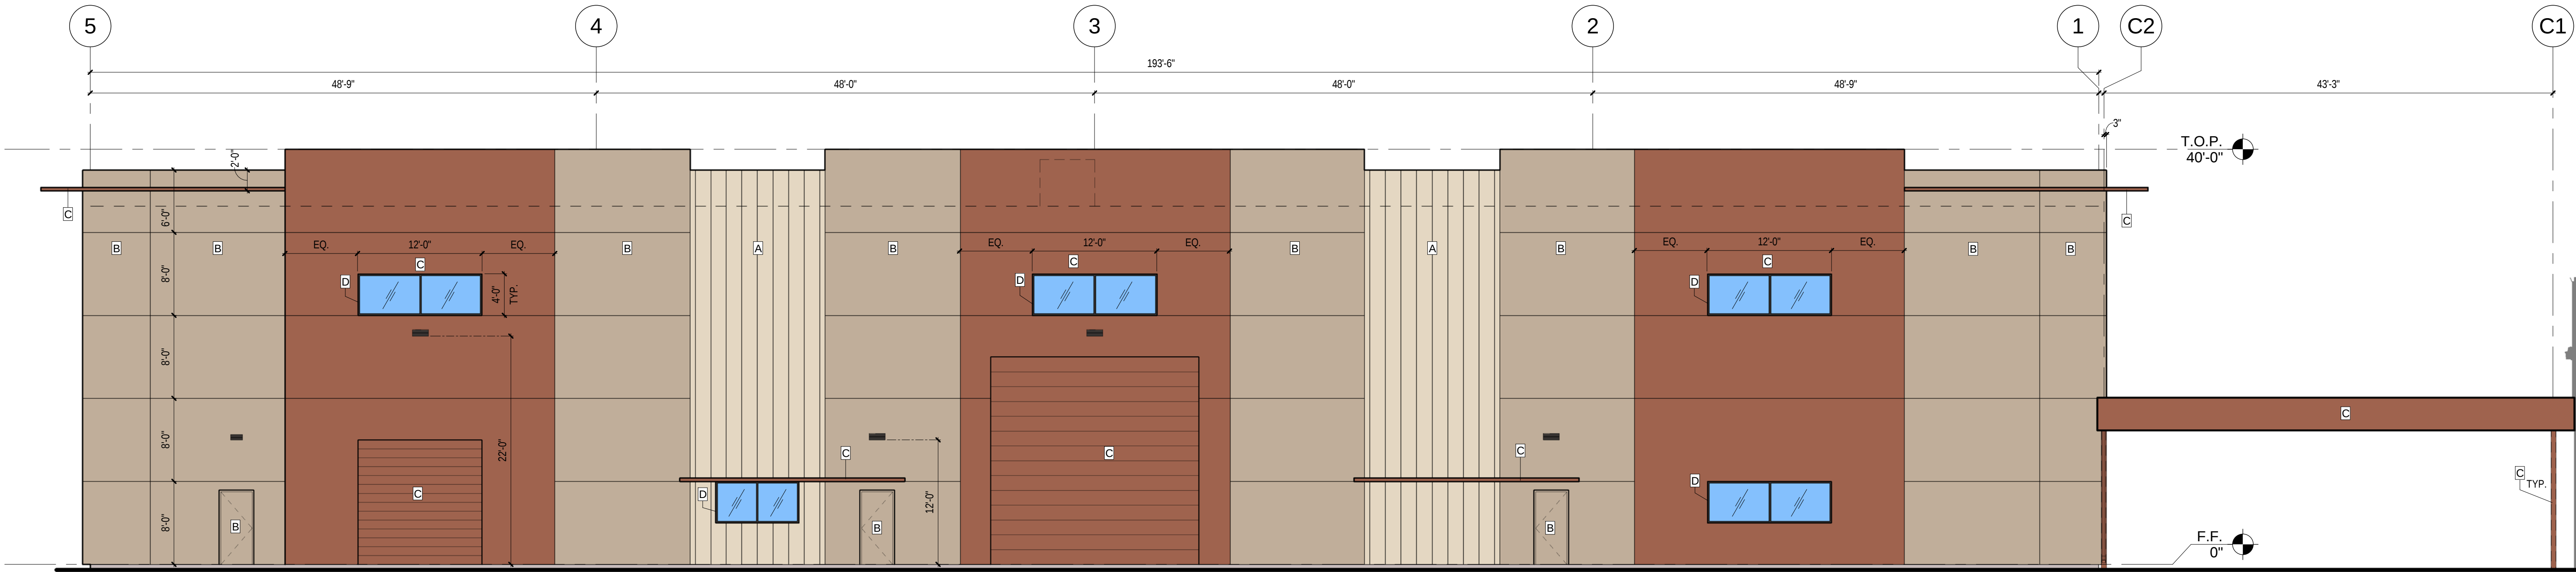

1 EXTERIOR ELEVATION-NORTH (COLORED)
SCALE: 1/8" = 1'-0"
0' 8' 16' 24' 32'

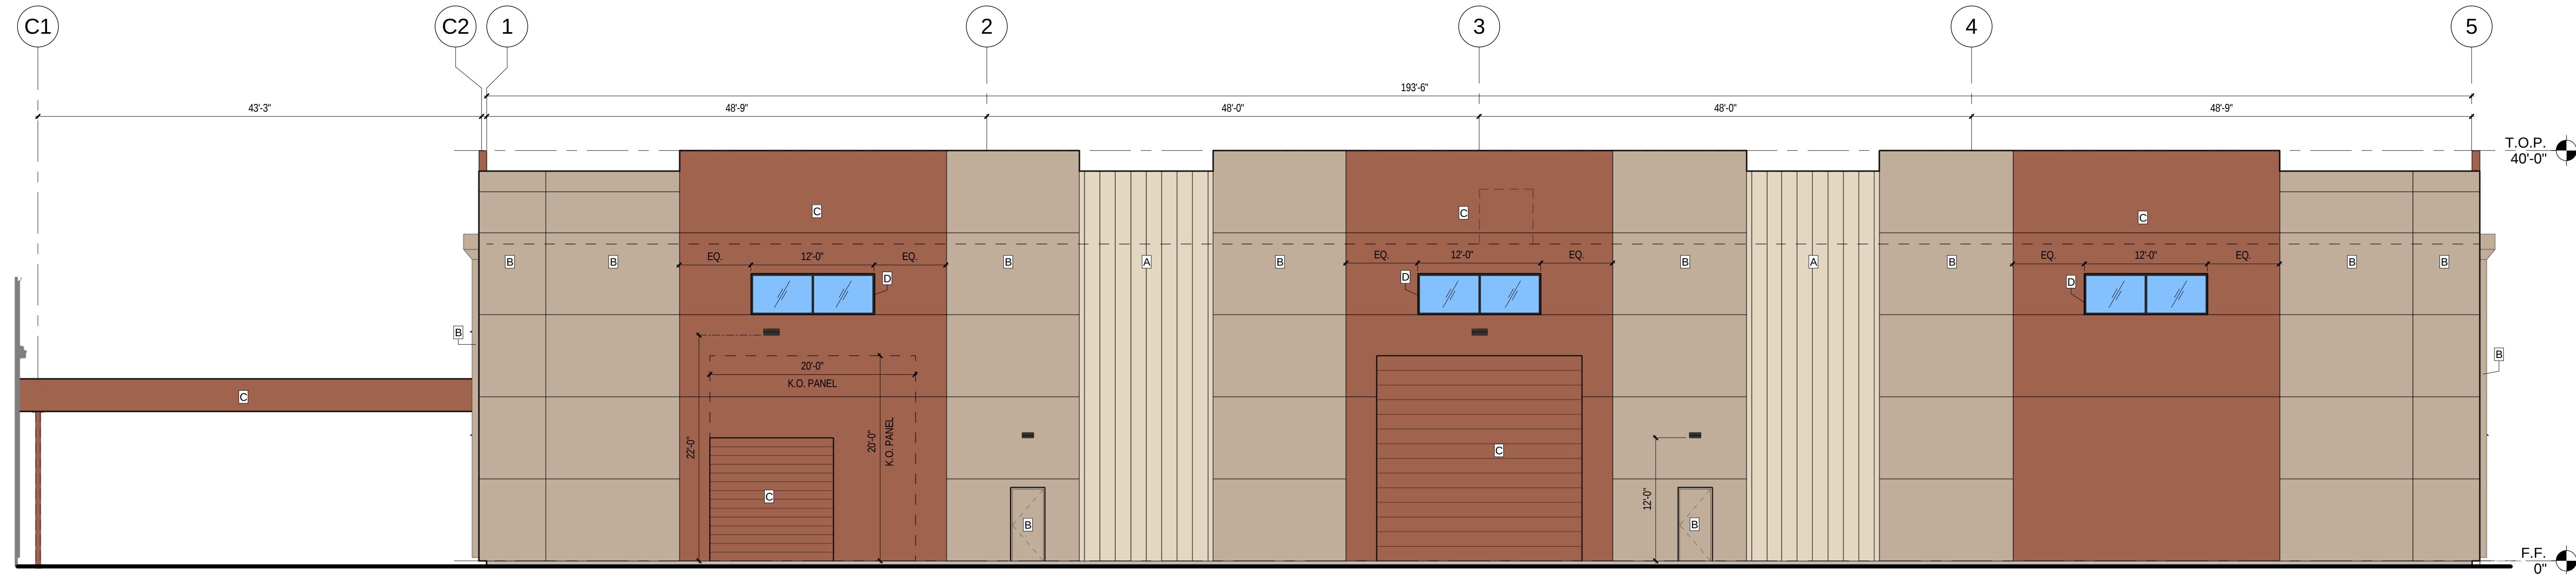

2 EXTERIOR ELEVATION-SOUTH (COLORED)
SCALE: 1/8" = 1'-0"
0' 8' 16' 24' 32'

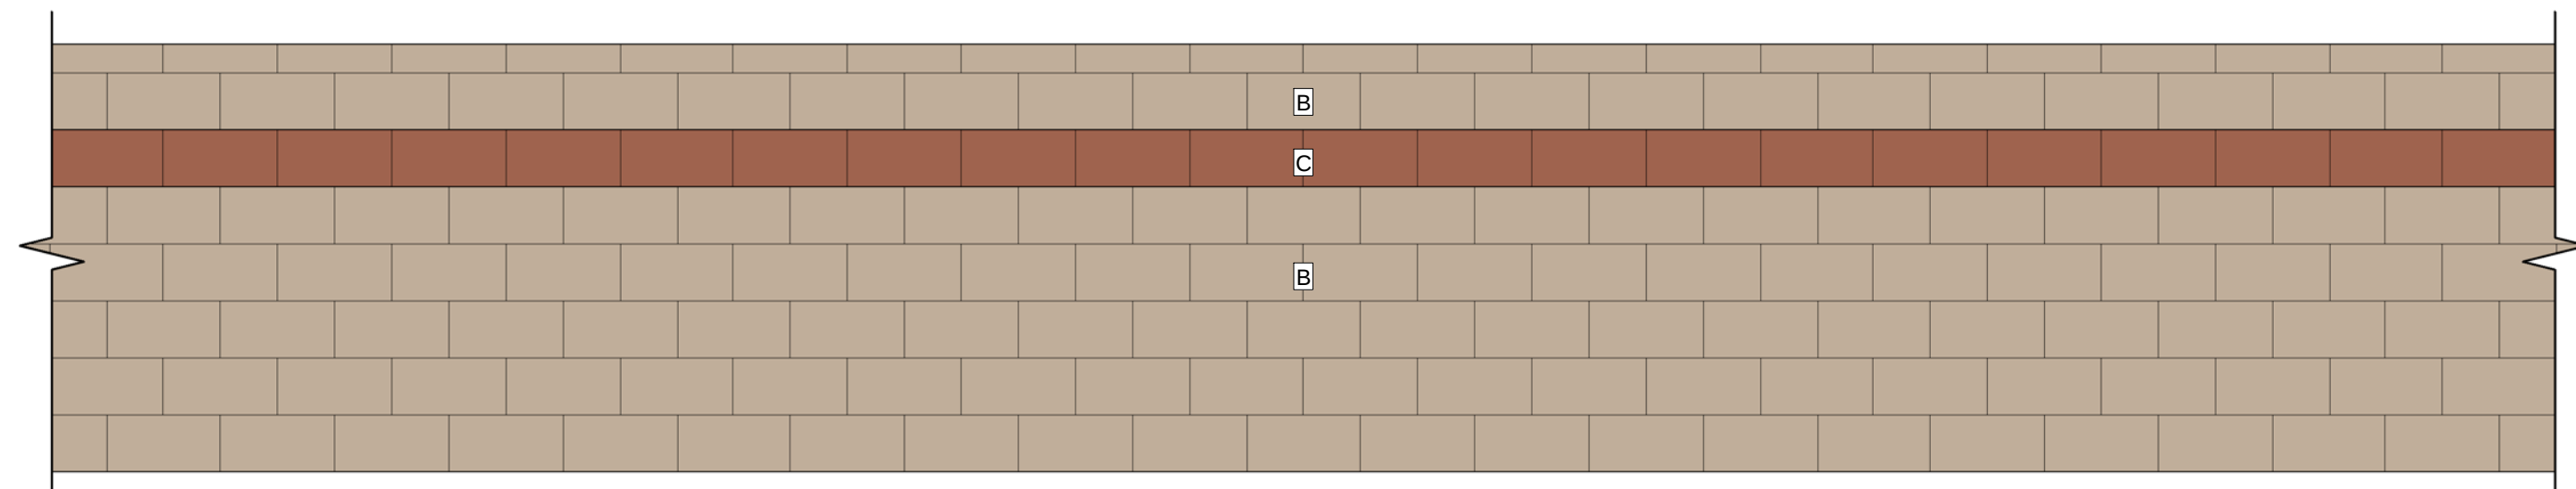

3 TYP. CMU SITE WALL
SCALE: 1/2" = 1'-0"
0' 2' 4' 6' 8'

EXTERIOR FINISH LEGEND

A

PT 1 - DEC768 "WINTER LITE"

B

PT 2 - DEC757 "RINCON COVE"

C

PT 3 - DES188 "RUDDY OAK"

D

DARK BRONZE ANODIZE ALUMINUM STOREFRONT

REVISIONS		
No.	DATE	DESCRIPTION
01/29/18	1ST DR SUBMITTAL	

PROJECT	17188.01
DATE	01/29/2018
DRAWN	JRN
CHK'D	LM
COPYRIGHT 2018: DEUTSCH ARCHITECTURE GROUP	

COLORED
EXTERIOR
ELEVATIONS


A-210A

ORBITAL ATK
MUNITIONS WAREHOUSE
3309 N. RESEDA MESA, AZ. 85215




4600
EAST INDIAN SCHOOL RD
PHOENIX, ARIZONA 85018
602-840-2828 P
602-840-6646 F

2929.COM
DEUTSCH
ARCHITECTURE GROUP

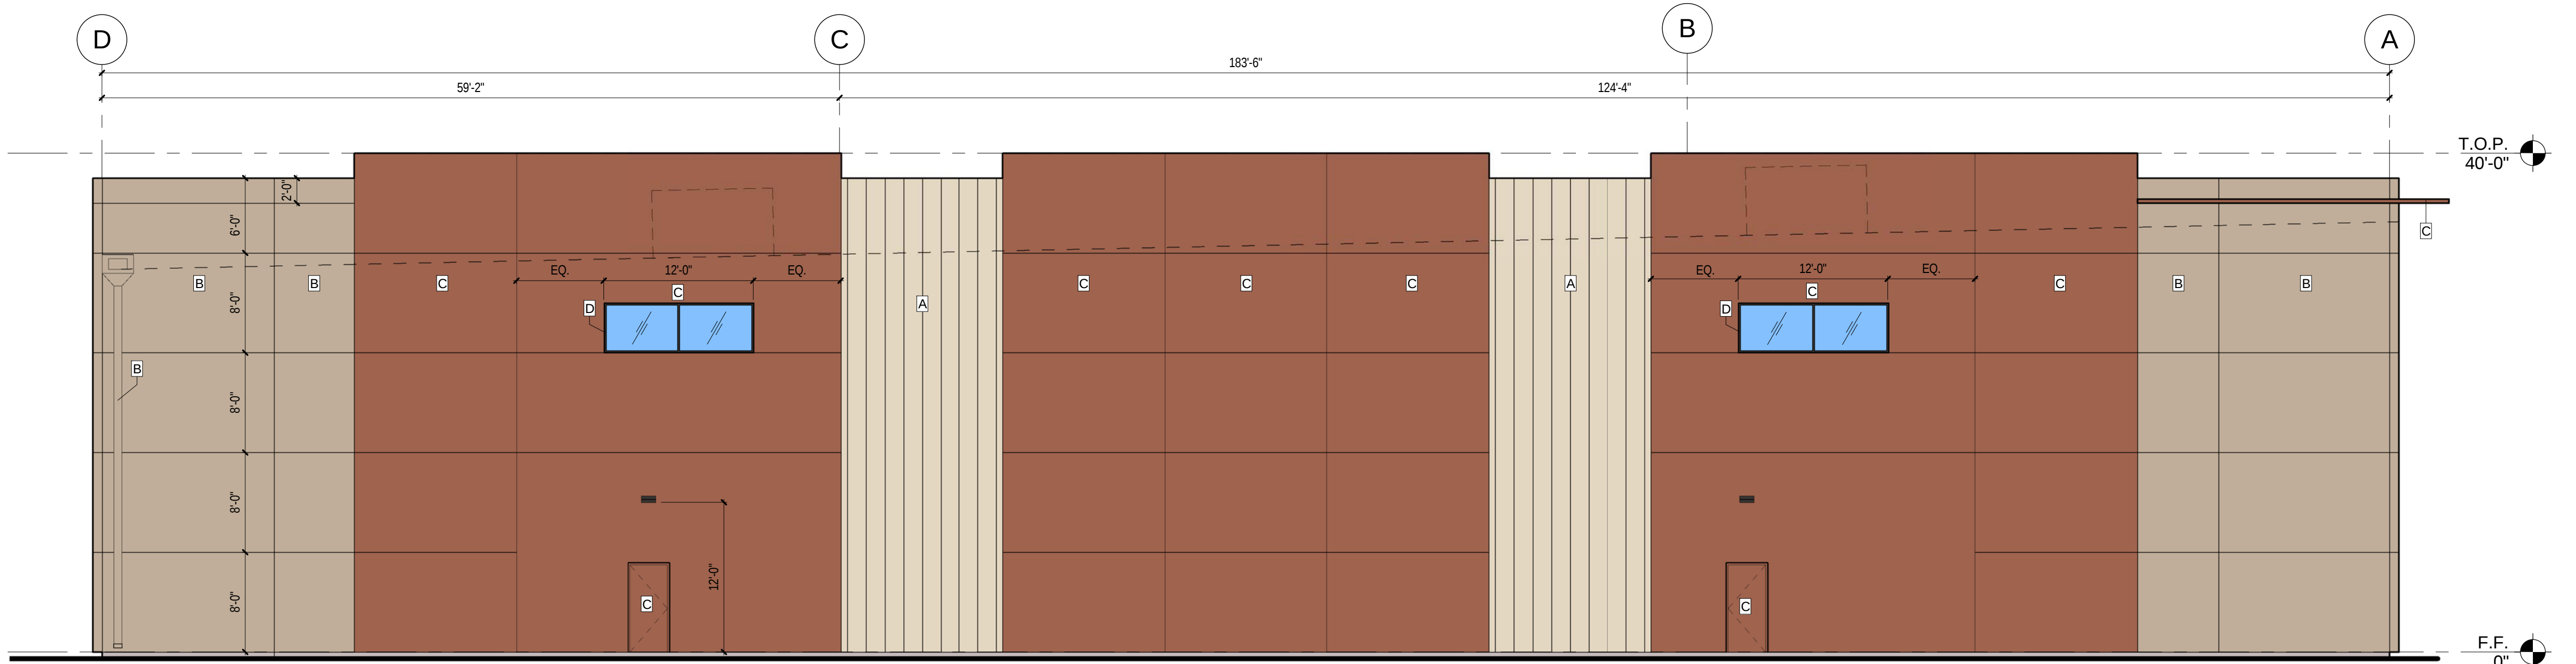

1 EXTERIOR ELEVATION-EAST (COLORED)
SCALE: 1/8" = 1'-0"

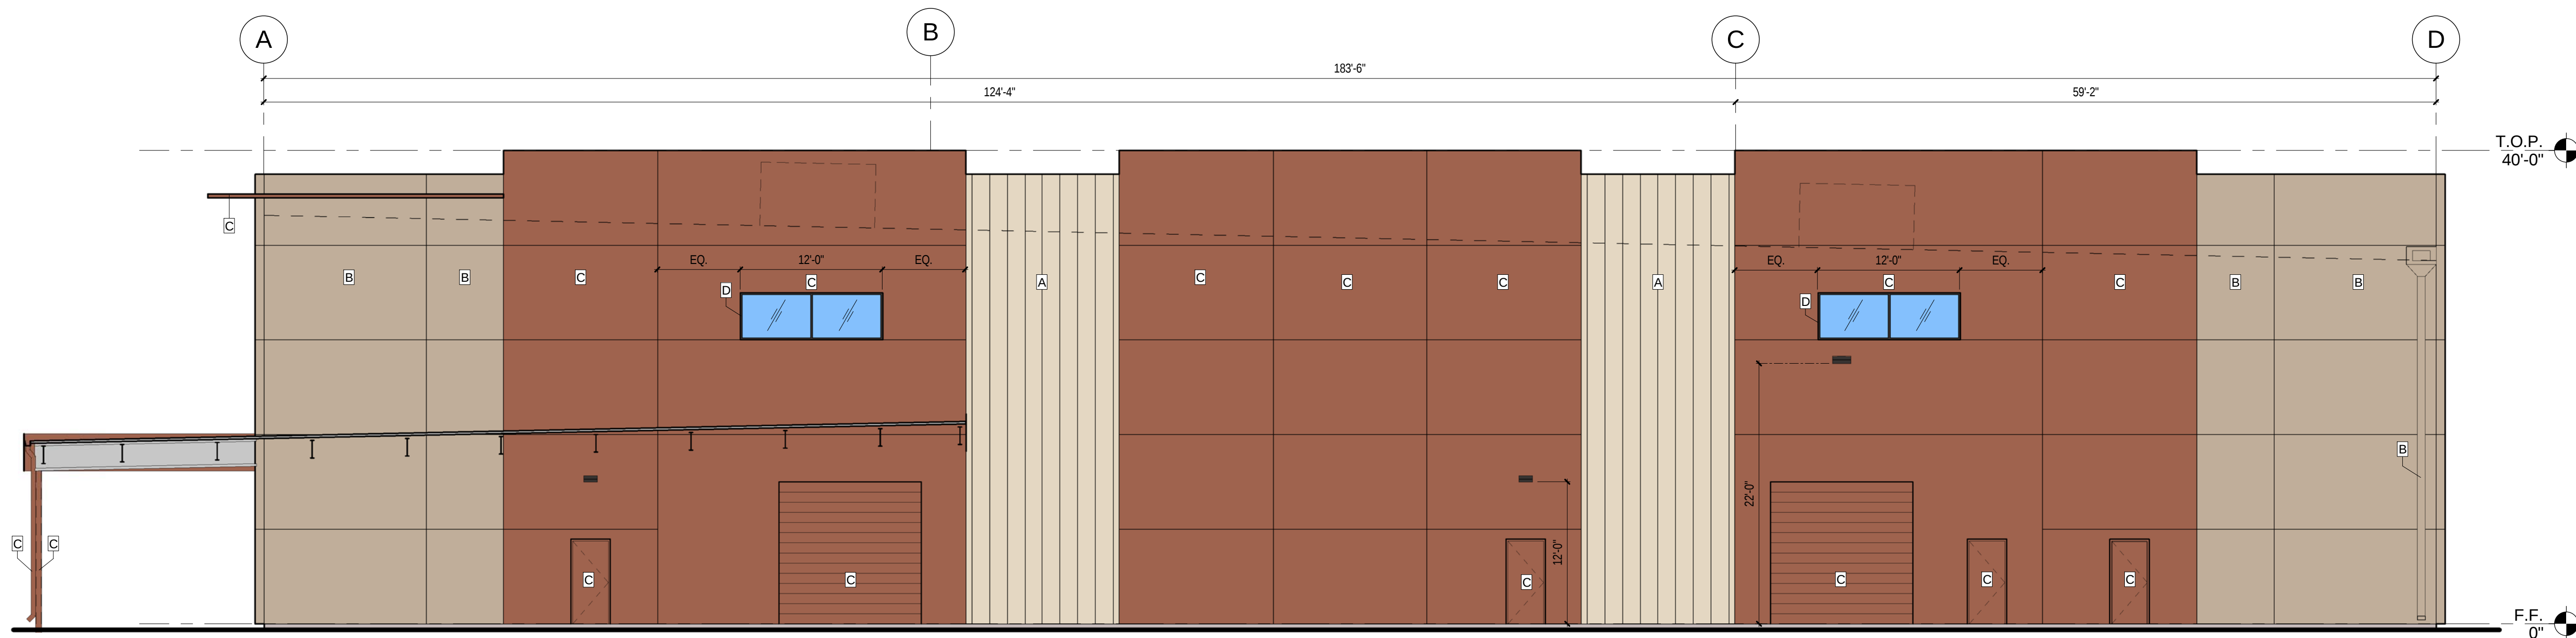

2 EXTERIOR ELEVATION-WEST (COLORED)
SCALE: 1/8" = 1'-0"


EXTERIOR FINISH LEGEND	
A	PT 1 - DEC768 "WINTER LITE"
B	PT 2 - DEC757 "RINCON COVE"
C	PT 3 - DE5188 "RUDDY OAK"
D	DARK BRONZE ANODIZE ALUMINUM STOREFRONT

REVISIONS		
No.	DATE	DESCRIPTION
01	01/29/18	1ST DR SUBMITTAL

PROJECT	17188.01
DATE	01/29/2018
DRAWN	JRN
CHK'D	LM
COPYRIGHT 2018: DEUTSCH ARCHITECTURE GROUP	

COLORED
EXTERIOR
ELEVATIONS

A-211A

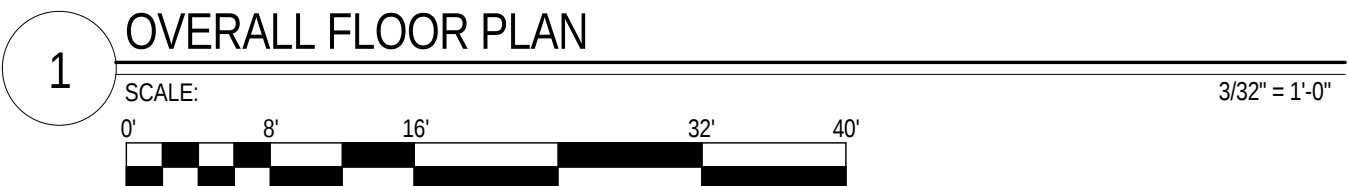

2929.COM




NOTICE OF EXTENDED CERTIFICATION AND APPROVAL PERIOD PROVISION: THIS CONTRACT ALLOWS THE OWNER TO CERTIFY AND APPROVE BILLINGS AND ESTIMATES WITHIN 30 DAYS AFTER THE BILLINGS AND ESTIMATES ARE RECEIVED FROM THE CONTRACTOR

REVISIONS		
No.	DATE	DESCRIPTION
	01/29/18	1ST DR SUBMITTAL


FLOOR PLAN

A-110

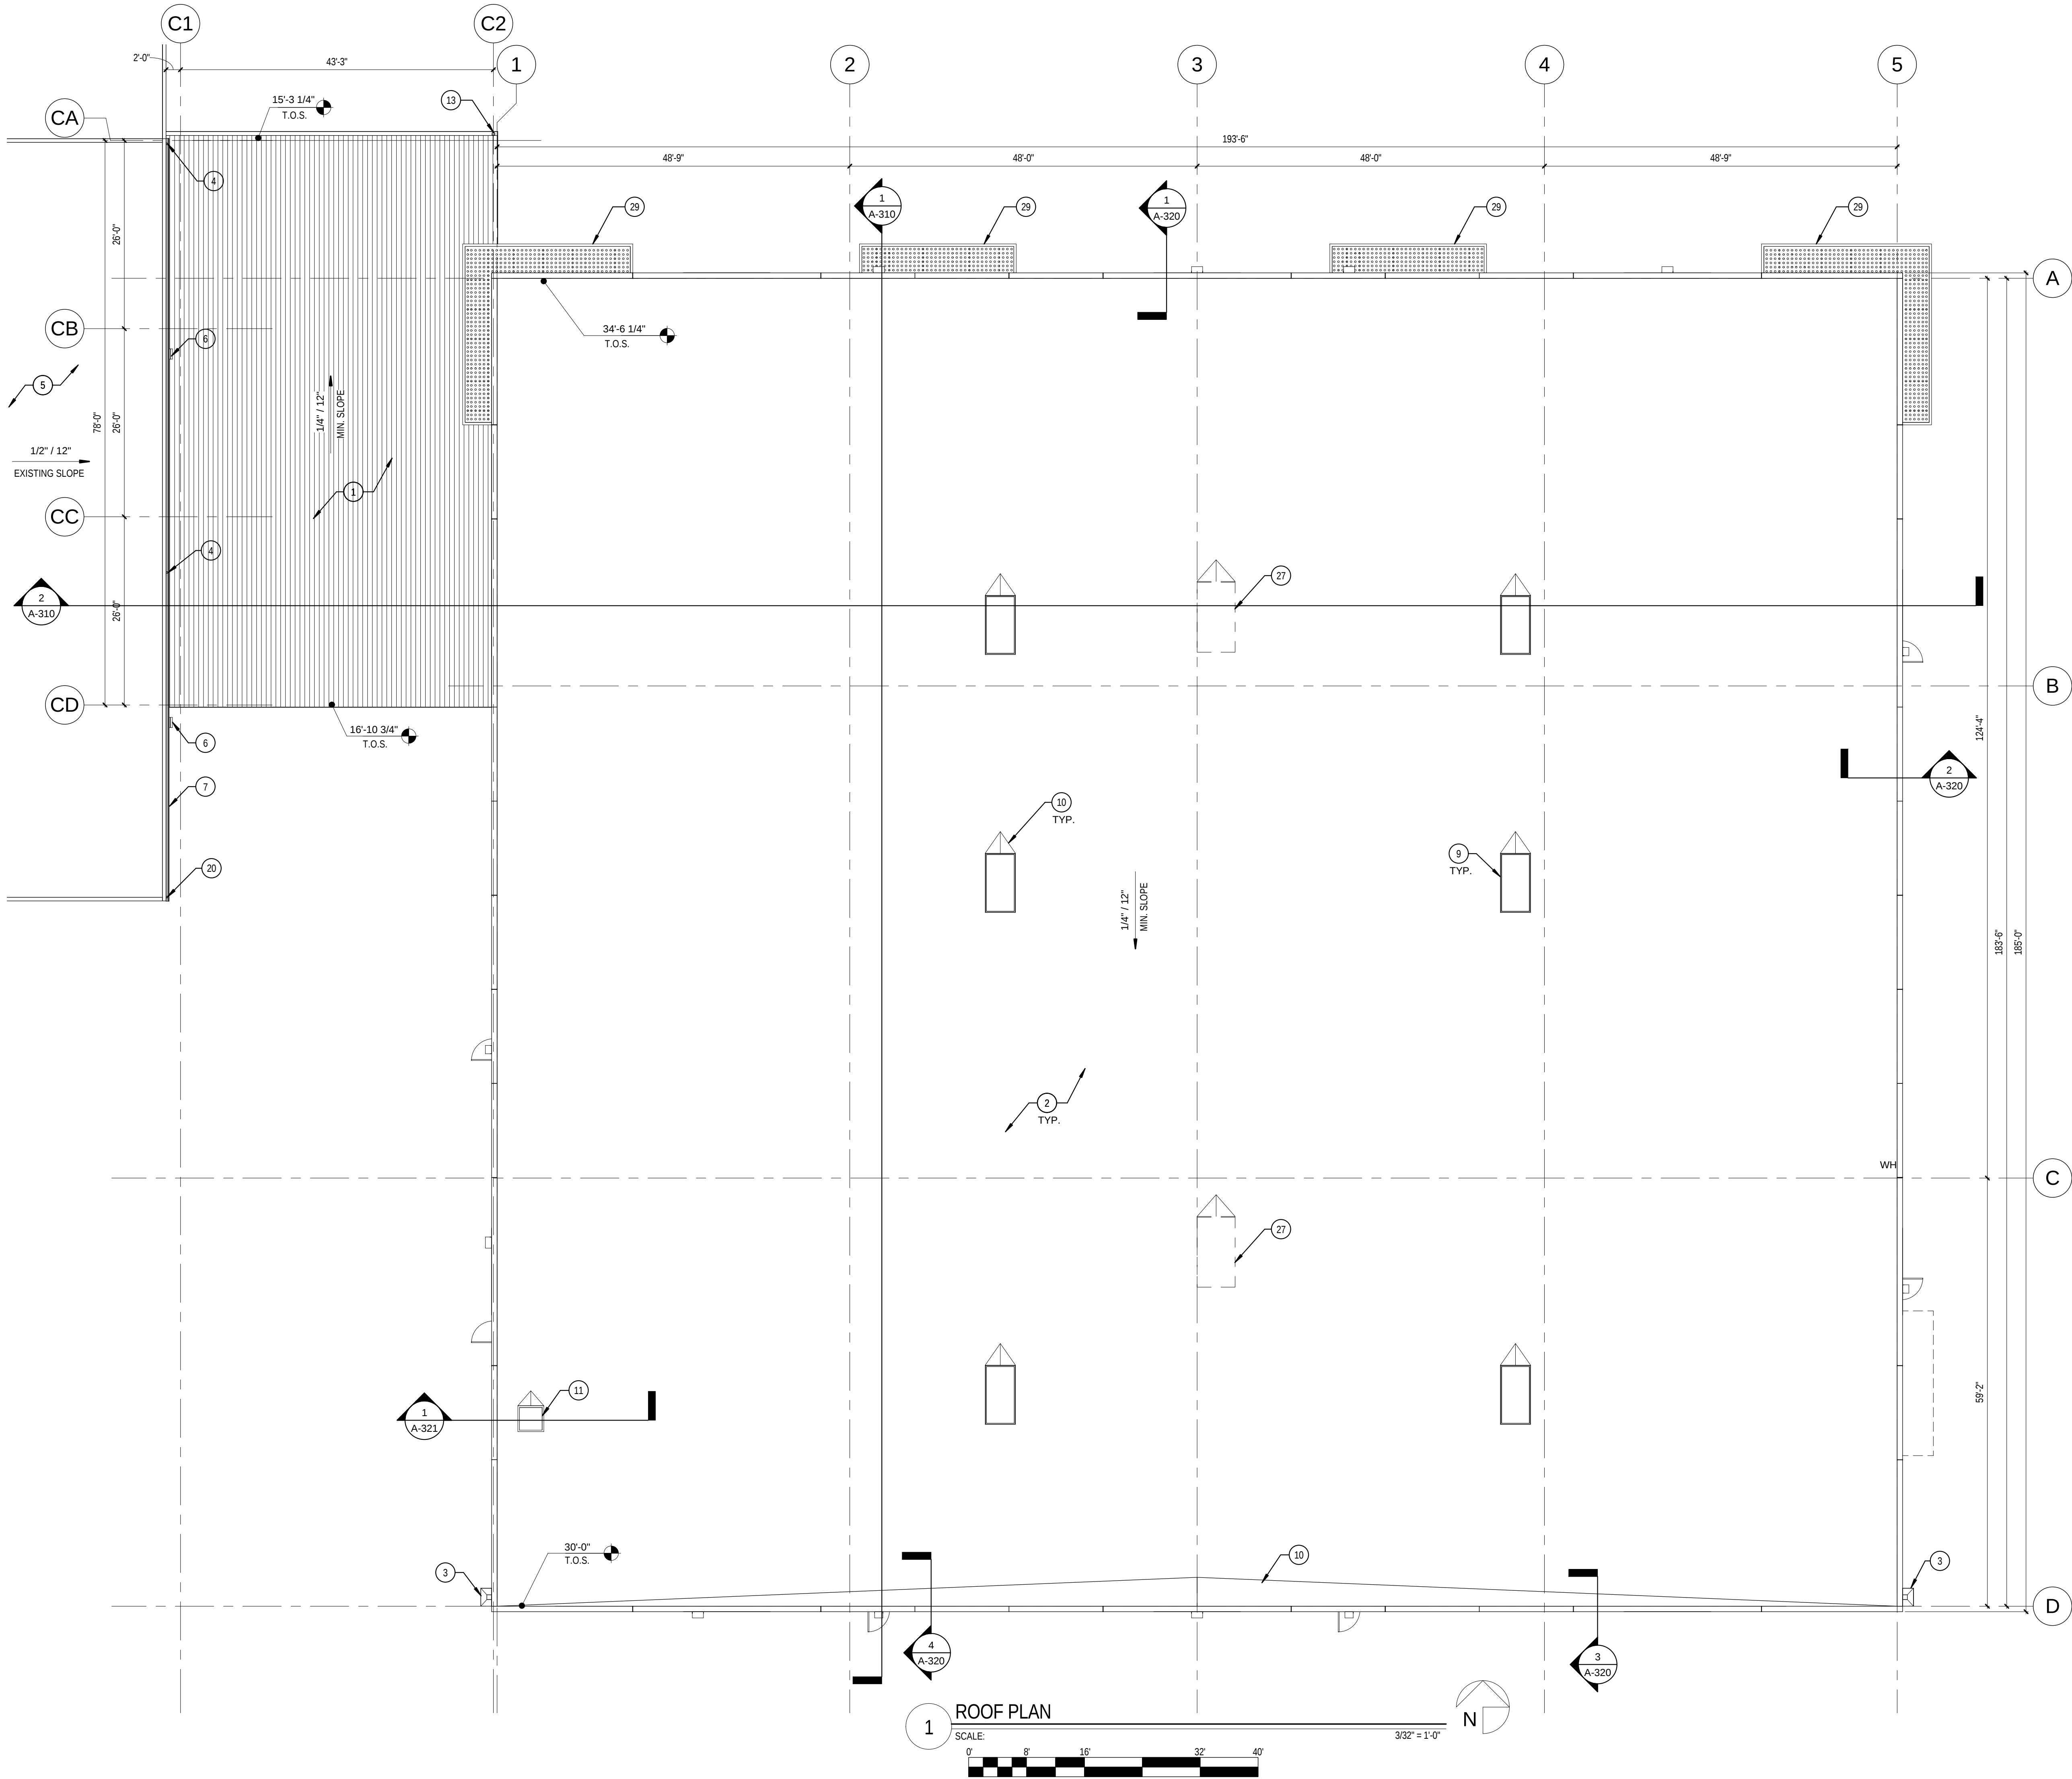

KEYNOTES

1	1 1/2" METAL DECK ROOF @ CANOPY
2	SINGLE PLY MEMBRANE ROOF OVER RIGID INSULATION OVER METAL DECK
3	SCUPPER AND DOWNSPOUT DAYLIGHTED @ GRADE
4	MODIFY EXISTING DOWNSPOUT TO DAYLIGHT @ NEW CANOPY ROOF
5	EXISTING METAL ROOF
6	EXISTING WALL MOUNTED LIGHT TO BE REMOVED
7	EXISTING GUTTER
9	4'-0" X 8'-0" SKYLIGHT
10	CRICKET W/ MIN. 1/4" 1'-0" SLOPE
11	36" X 36" ROOF HATCH
13	DOWNSPOUT
20	EXISTING DOWNSPOUT DAYLIGHTED @ GRADE
27	MECHANICAL ROOFTOP EQUIPMENT
29	METAL CANOPY - PAINTED

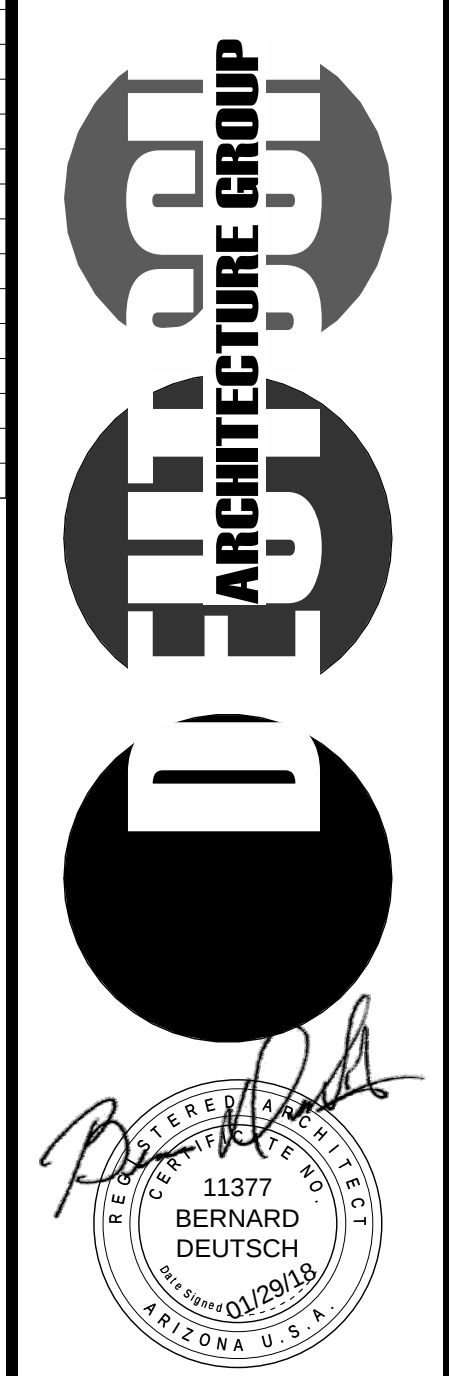

Expires 09/30/20
4600
EAST INDIAN SCHOOL RD
PHOENIX, ARIZONA 85018
602-840-2828 P
602-840-6646 F

ORBITAL ATK
MUNITIONS WAREHOUSE
3309 N. RESEDA MESA, AZ. 85215

NOTICE OF EXTENDED CERTIFICATION AND APPROVAL PERIOD PROVISION: THIS CONTRACT ALLOWS THE OWNER TO CERTIFY AND APPROVE BILLINGS AND ESTIMATES WITHIN 30 DAYS AFTER THE BILLINGS AND ESTIMATES ARE RECEIVED FROM THE CONTRACTOR.


REVISIONS		
No.	DATE	DESCRIPTION
01/29/18	1ST DR SUBMITTAL	

PROJECT	17188.01
DATE	01/29/2018
DRAWN	JRN
CHK'D	LM
COPYRIGHT 2018: DEUTSCH ARCHITECTURE GROUP	

ROOF PLAN



1 3-D PERSPECTIVE
SCALE:

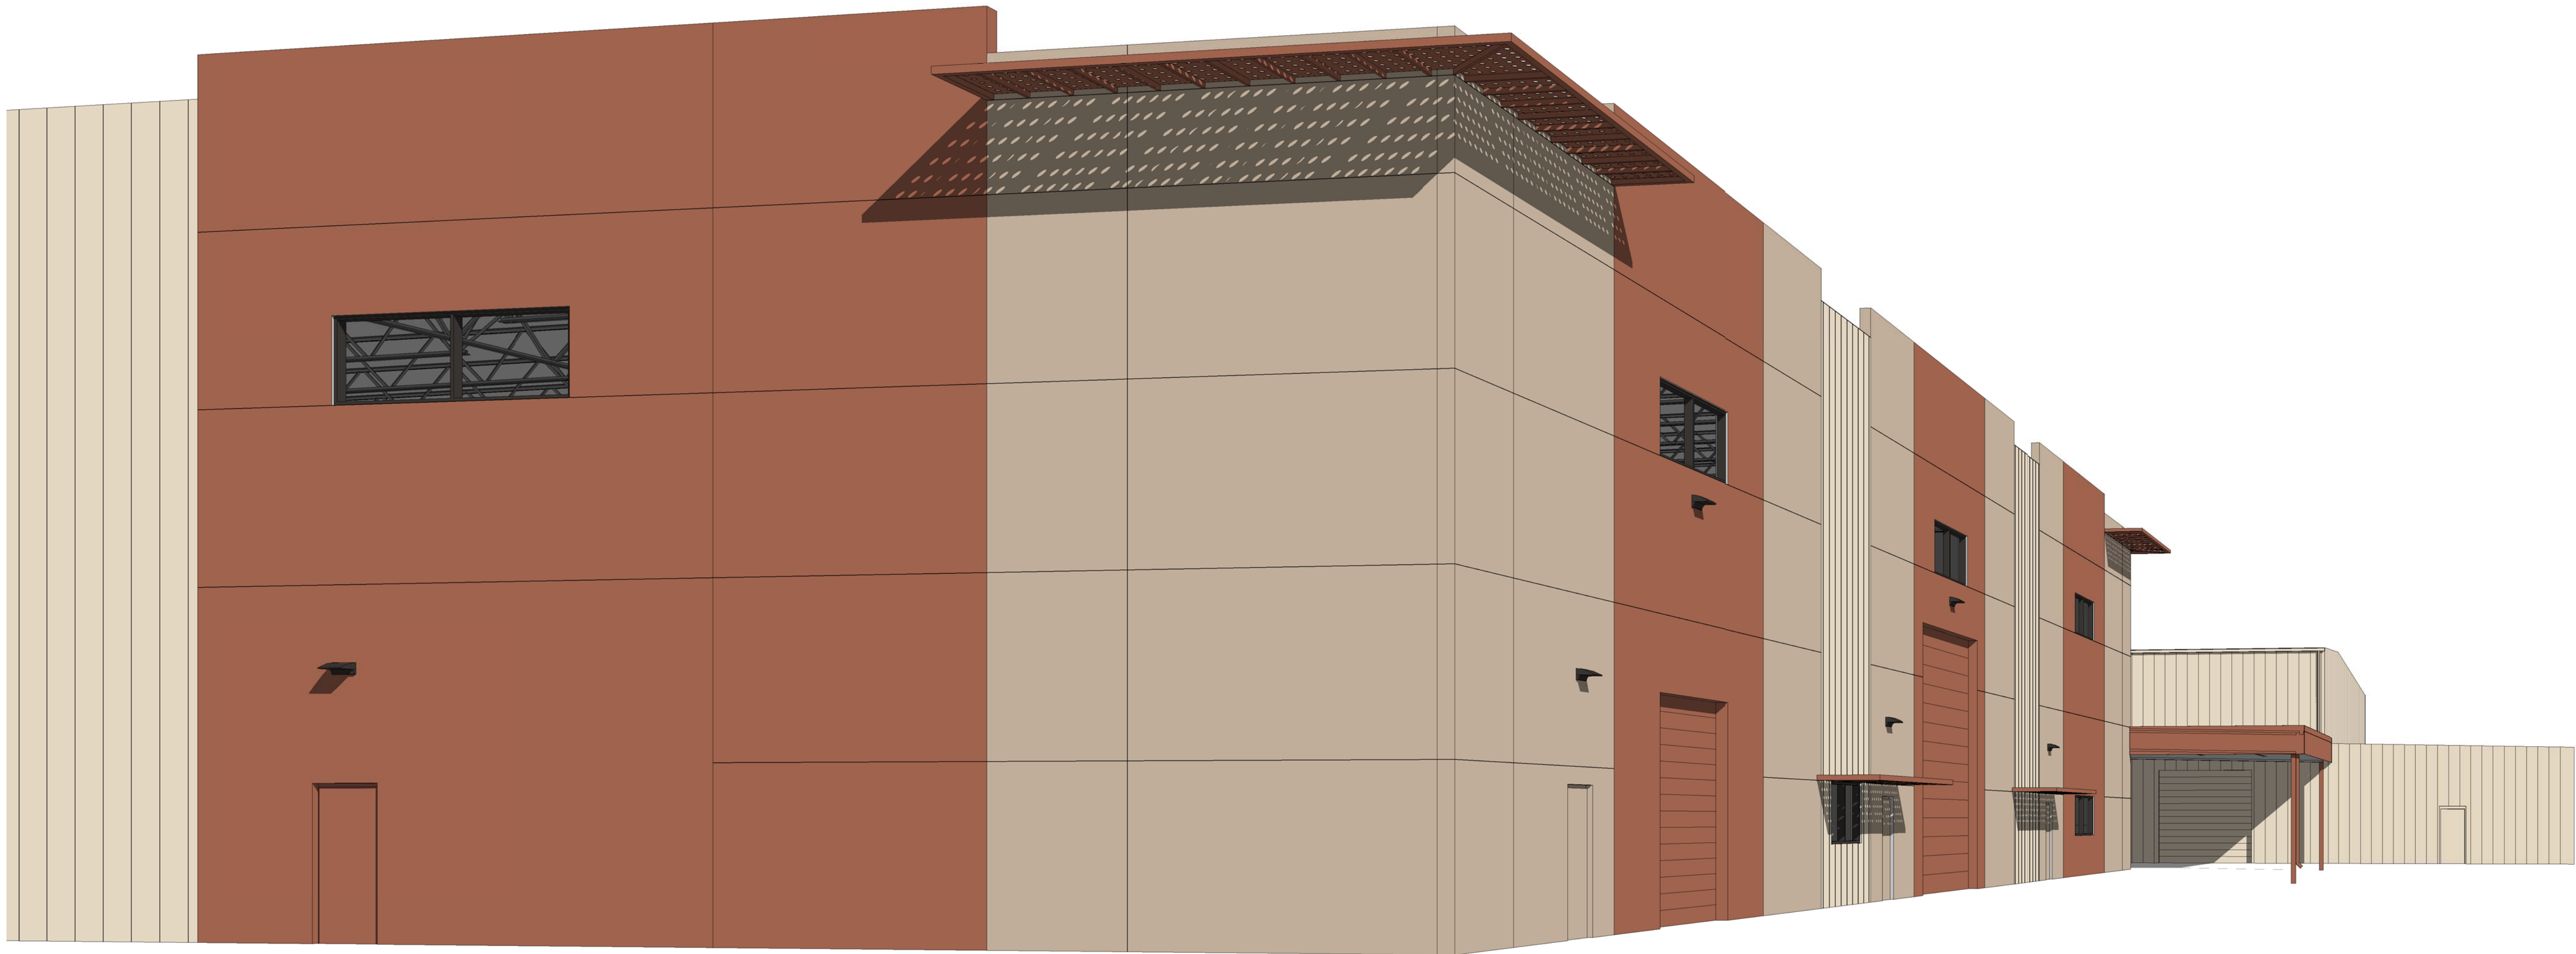

2 3-D PERSPECTIVE
SCALE:

REVISIONS		
No.	DATE	DESCRIPTION

PROJECT	17188.01
DATE	01/29/2018
DRAWN	JRN
CHK'D	LM
COPYRIGHT 2018: DEUTSCH ARCHITECTURE GROUP	

PERSPECTIVES