


**WEST ELEVATION** EXT ELEVS

**SOUTH ELEVATION** 

**NORTH ELEVATION** 

SCALE: 1/8"= 1'-0"

EXT ELEVS

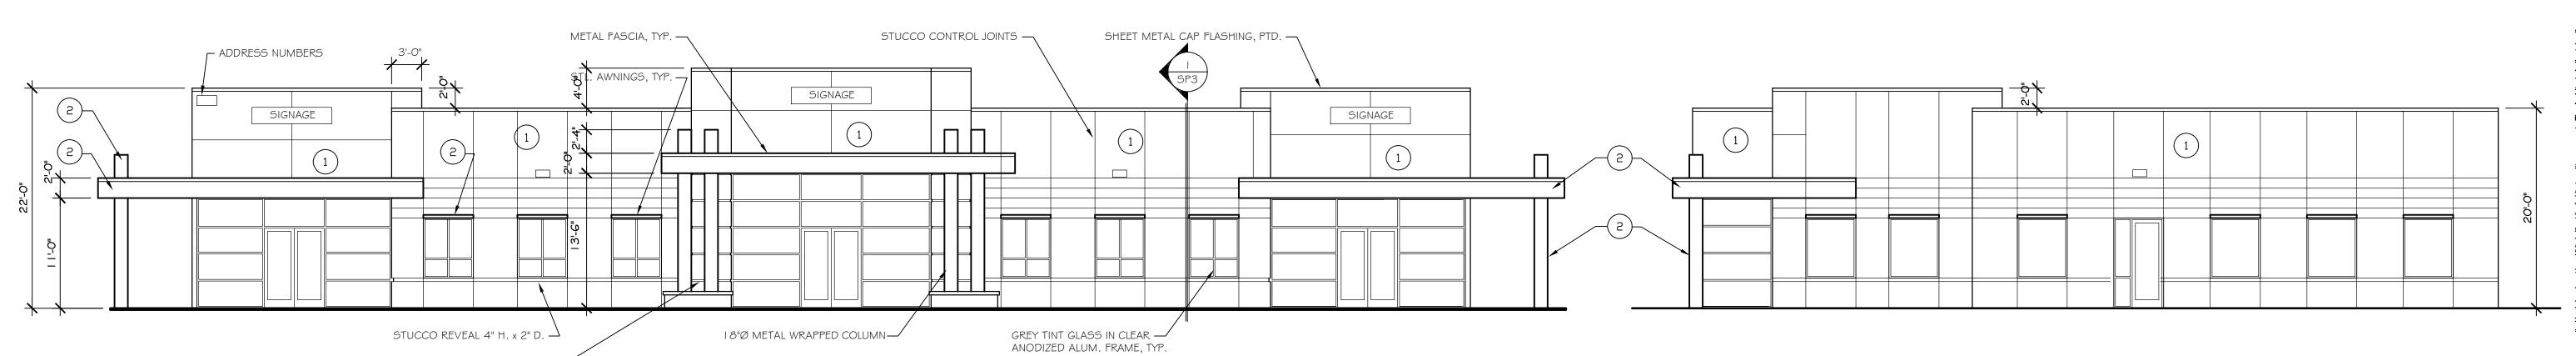


**EAST ELEVATION** 

SCALE: 1/8"=1'-0"

FINISH MATERIALS & COLORS

P1 DUNN EDWARDS DEG354 "GRAY WOLF"


P2) DUNN EDWARDS DE6356 "SHEET METAL"

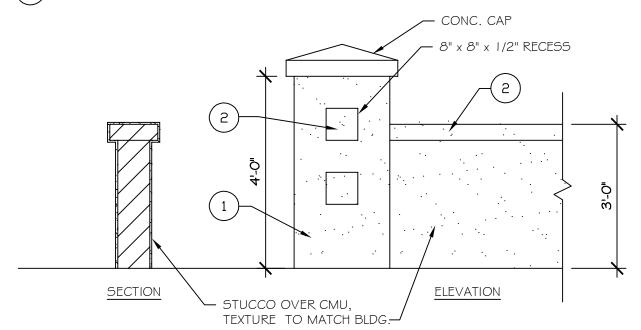


2" W. STUCCO REVEALS ———

SITE WALL

SCALE: 1/2"= 1'-0" SITE WALL

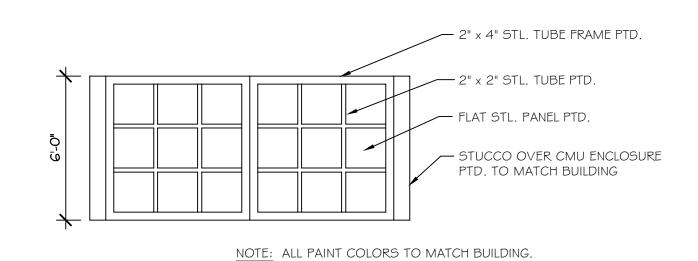

TRASH ENCLOSURE ELEVATION

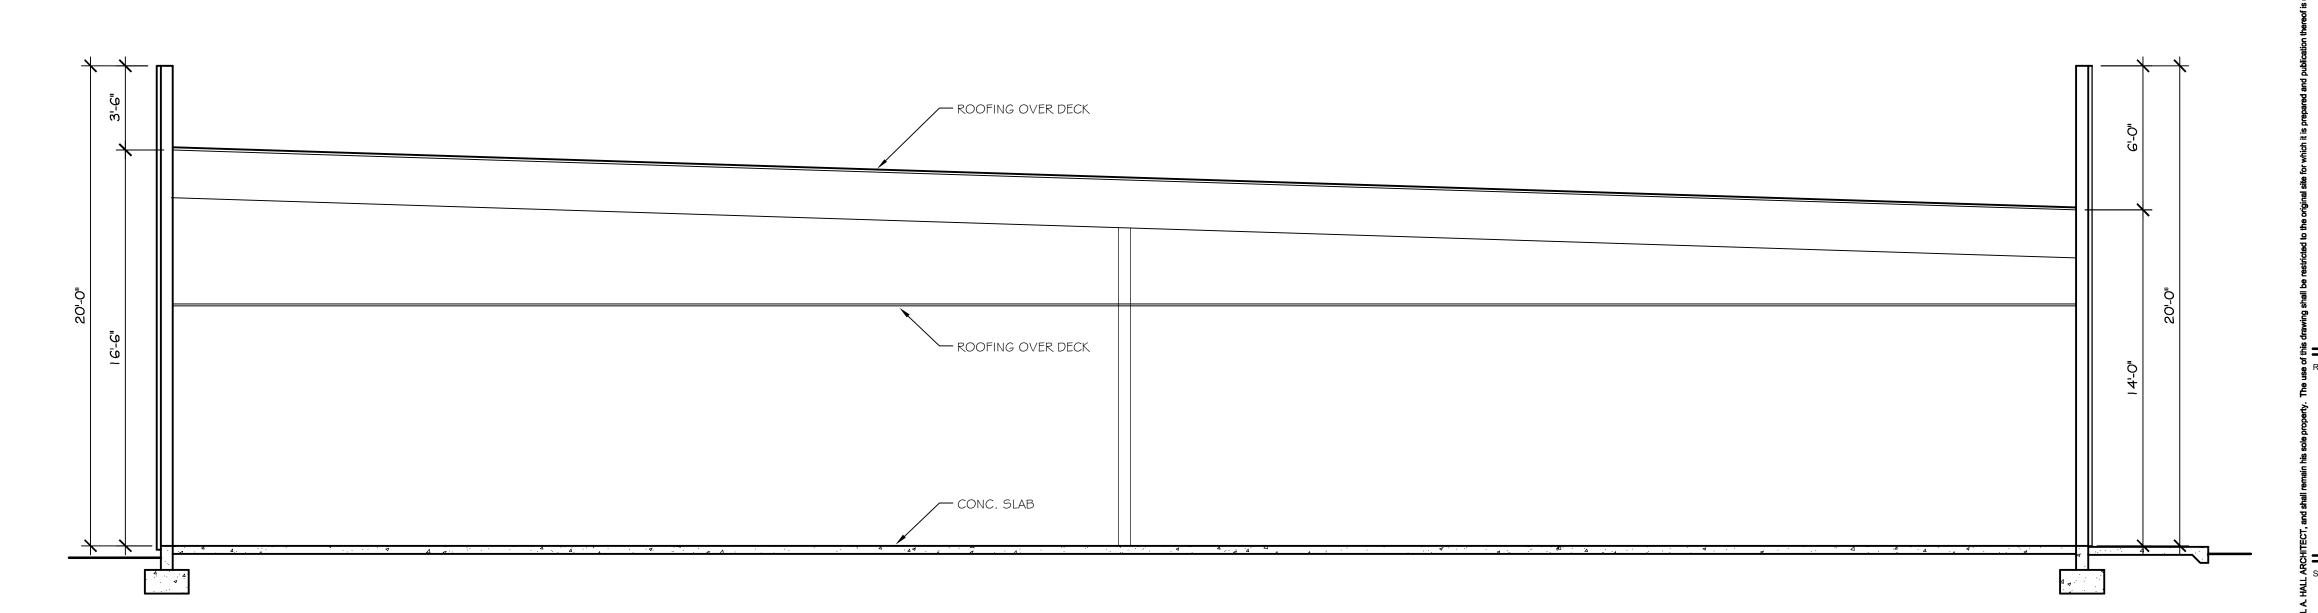

EXT ELEVS

BUILDING SECTION "A"

SCALE: 1/4"=1'-0" BUILDING SECTIONS

**EXPIRES 3/31/19** 

IREET, SUITE 4(IZONA 85004) FAX: 602-254-1802 out the Architects written consent. The Architect shall MICHAEL 009

TAIN ICS

EXT ELEVS

RED