

Nichiha Fiber Cement Board Towers
Vintage Wood, Color: Cedar

EF-9G

Evolution Brick, Wainscot
Thin Brick, Color: Sierra Tumbled

EB-1G

PPG Paint, Stucco Field
Custom Color: Tanners Taupe


EF-1G

PPG Paint, Stucco Accent
Custom Color: Monterrey Cliffs

EF-4G


PPG Paint, Metal Accents
Custom Color: Burger King Silver

MC-1G

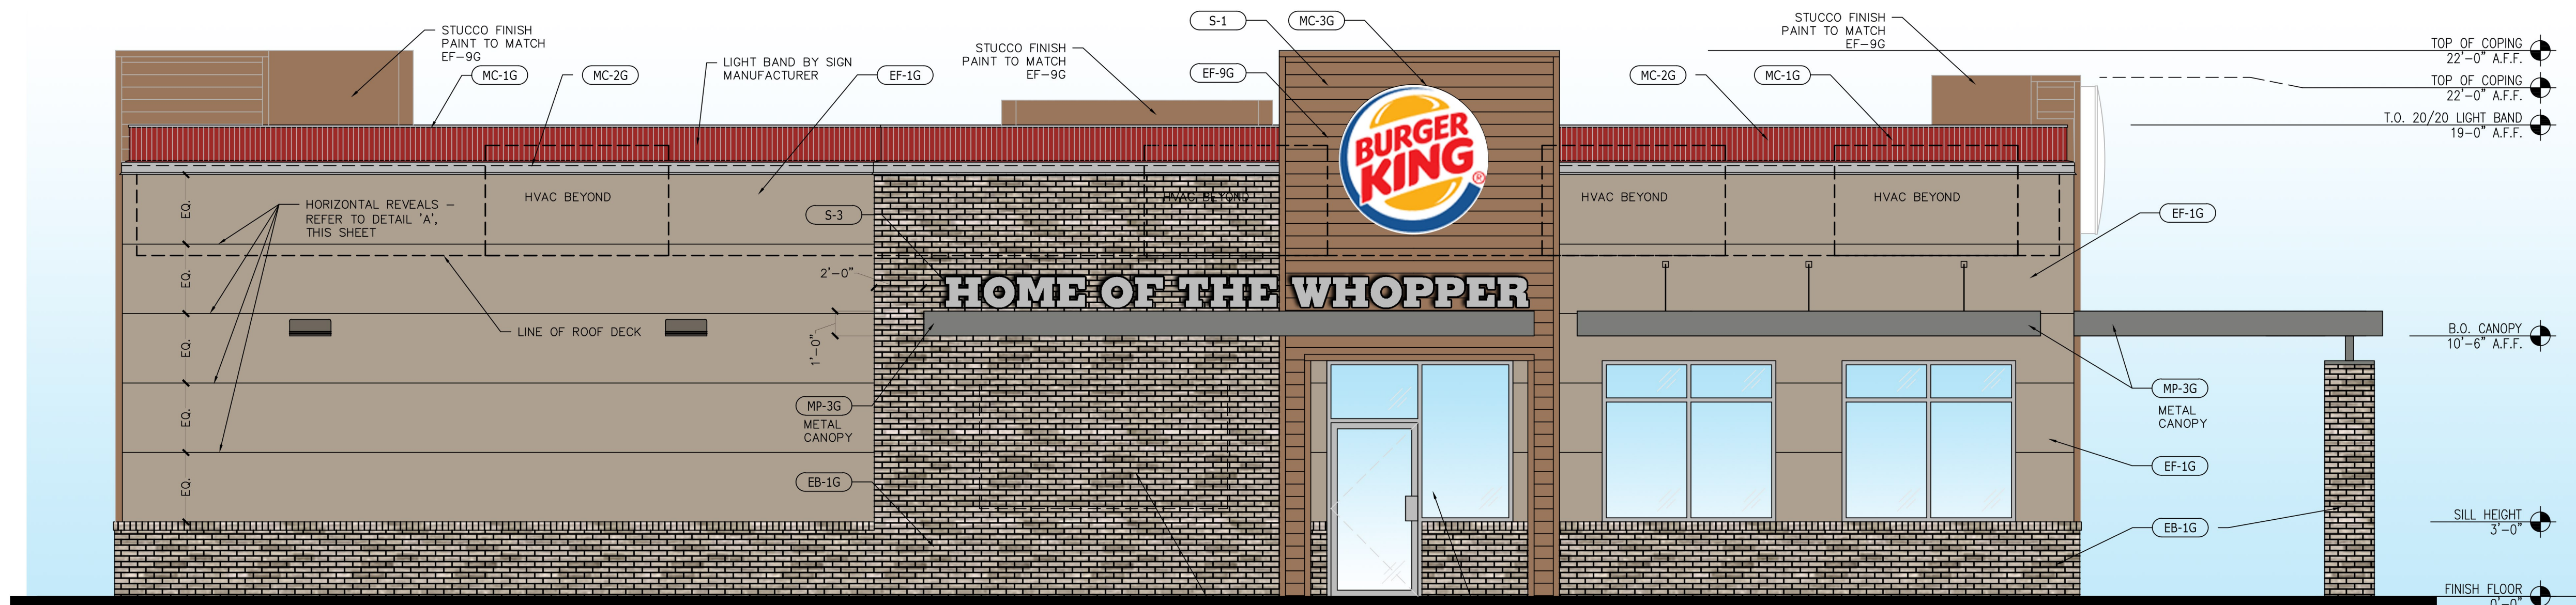


1 MAIN ENTRANCE ELEVATION

SCALE: 1/4" = 1'-0"

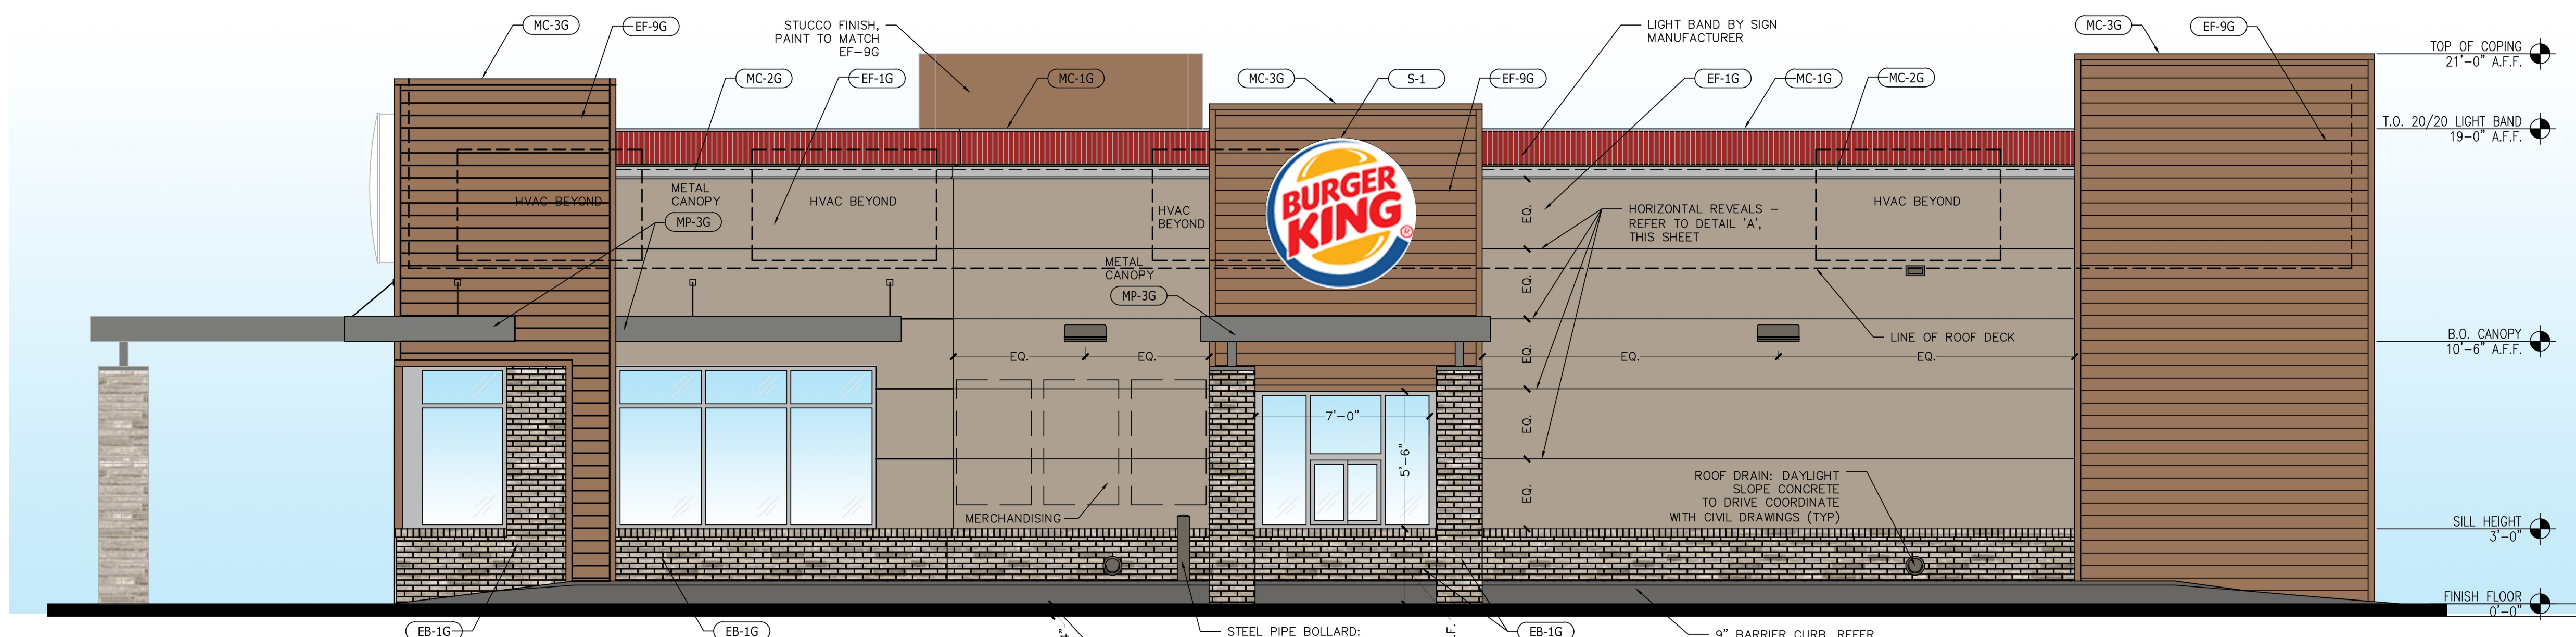


2 DRIVE THROUGH ELEVATION

SCALE: 1/4" = 1'-0"

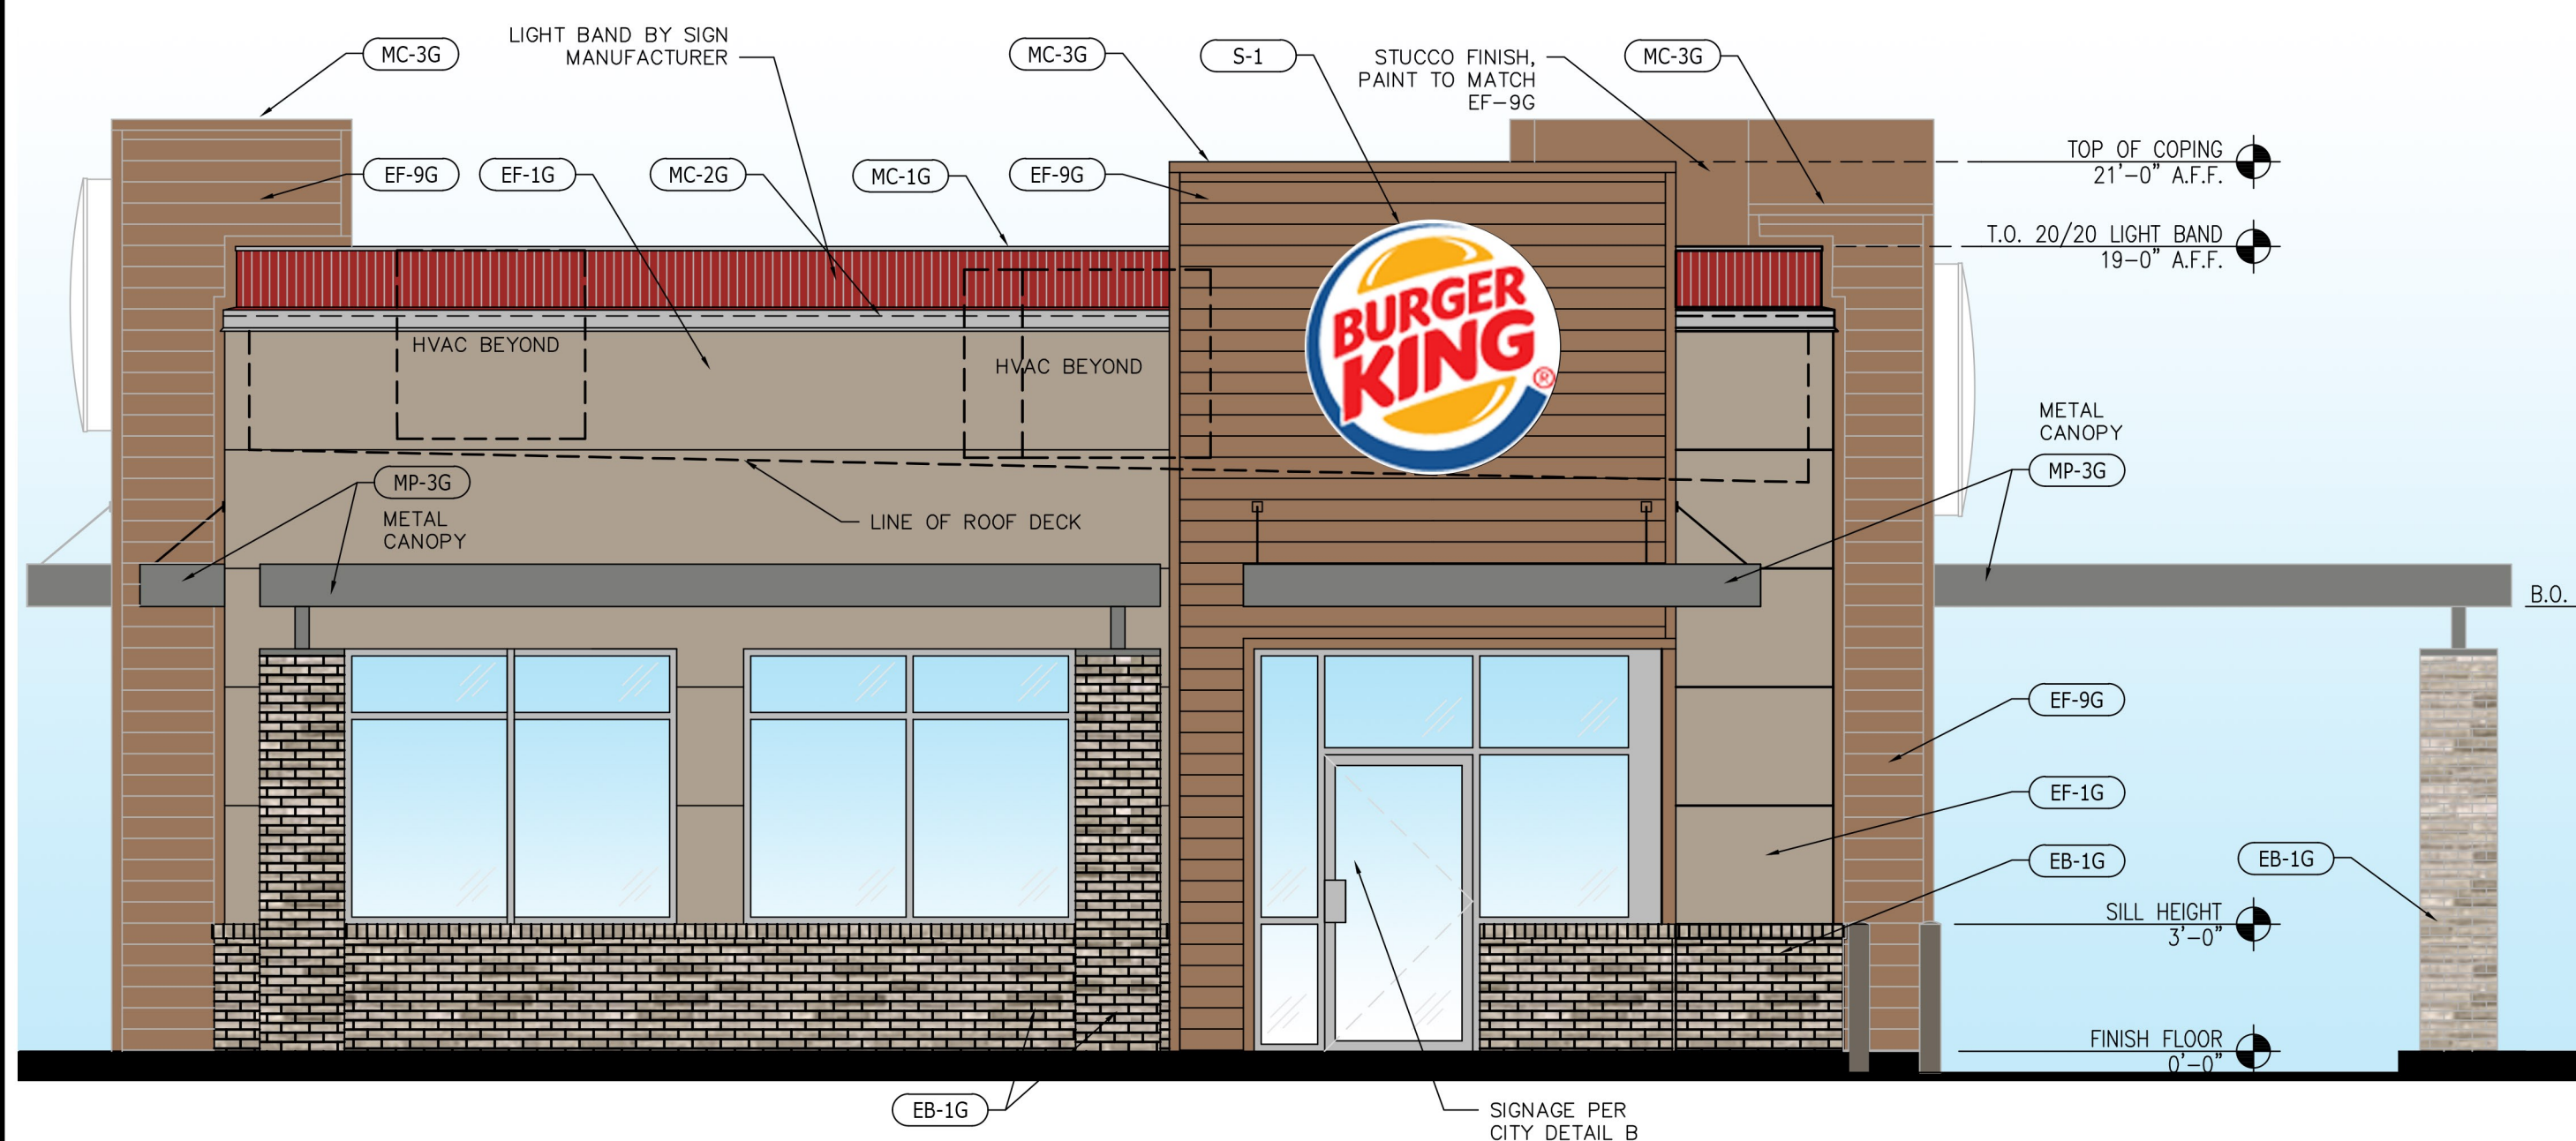

3 FRONT ELEVATION

SCALE: 1/4" = 1'-0"

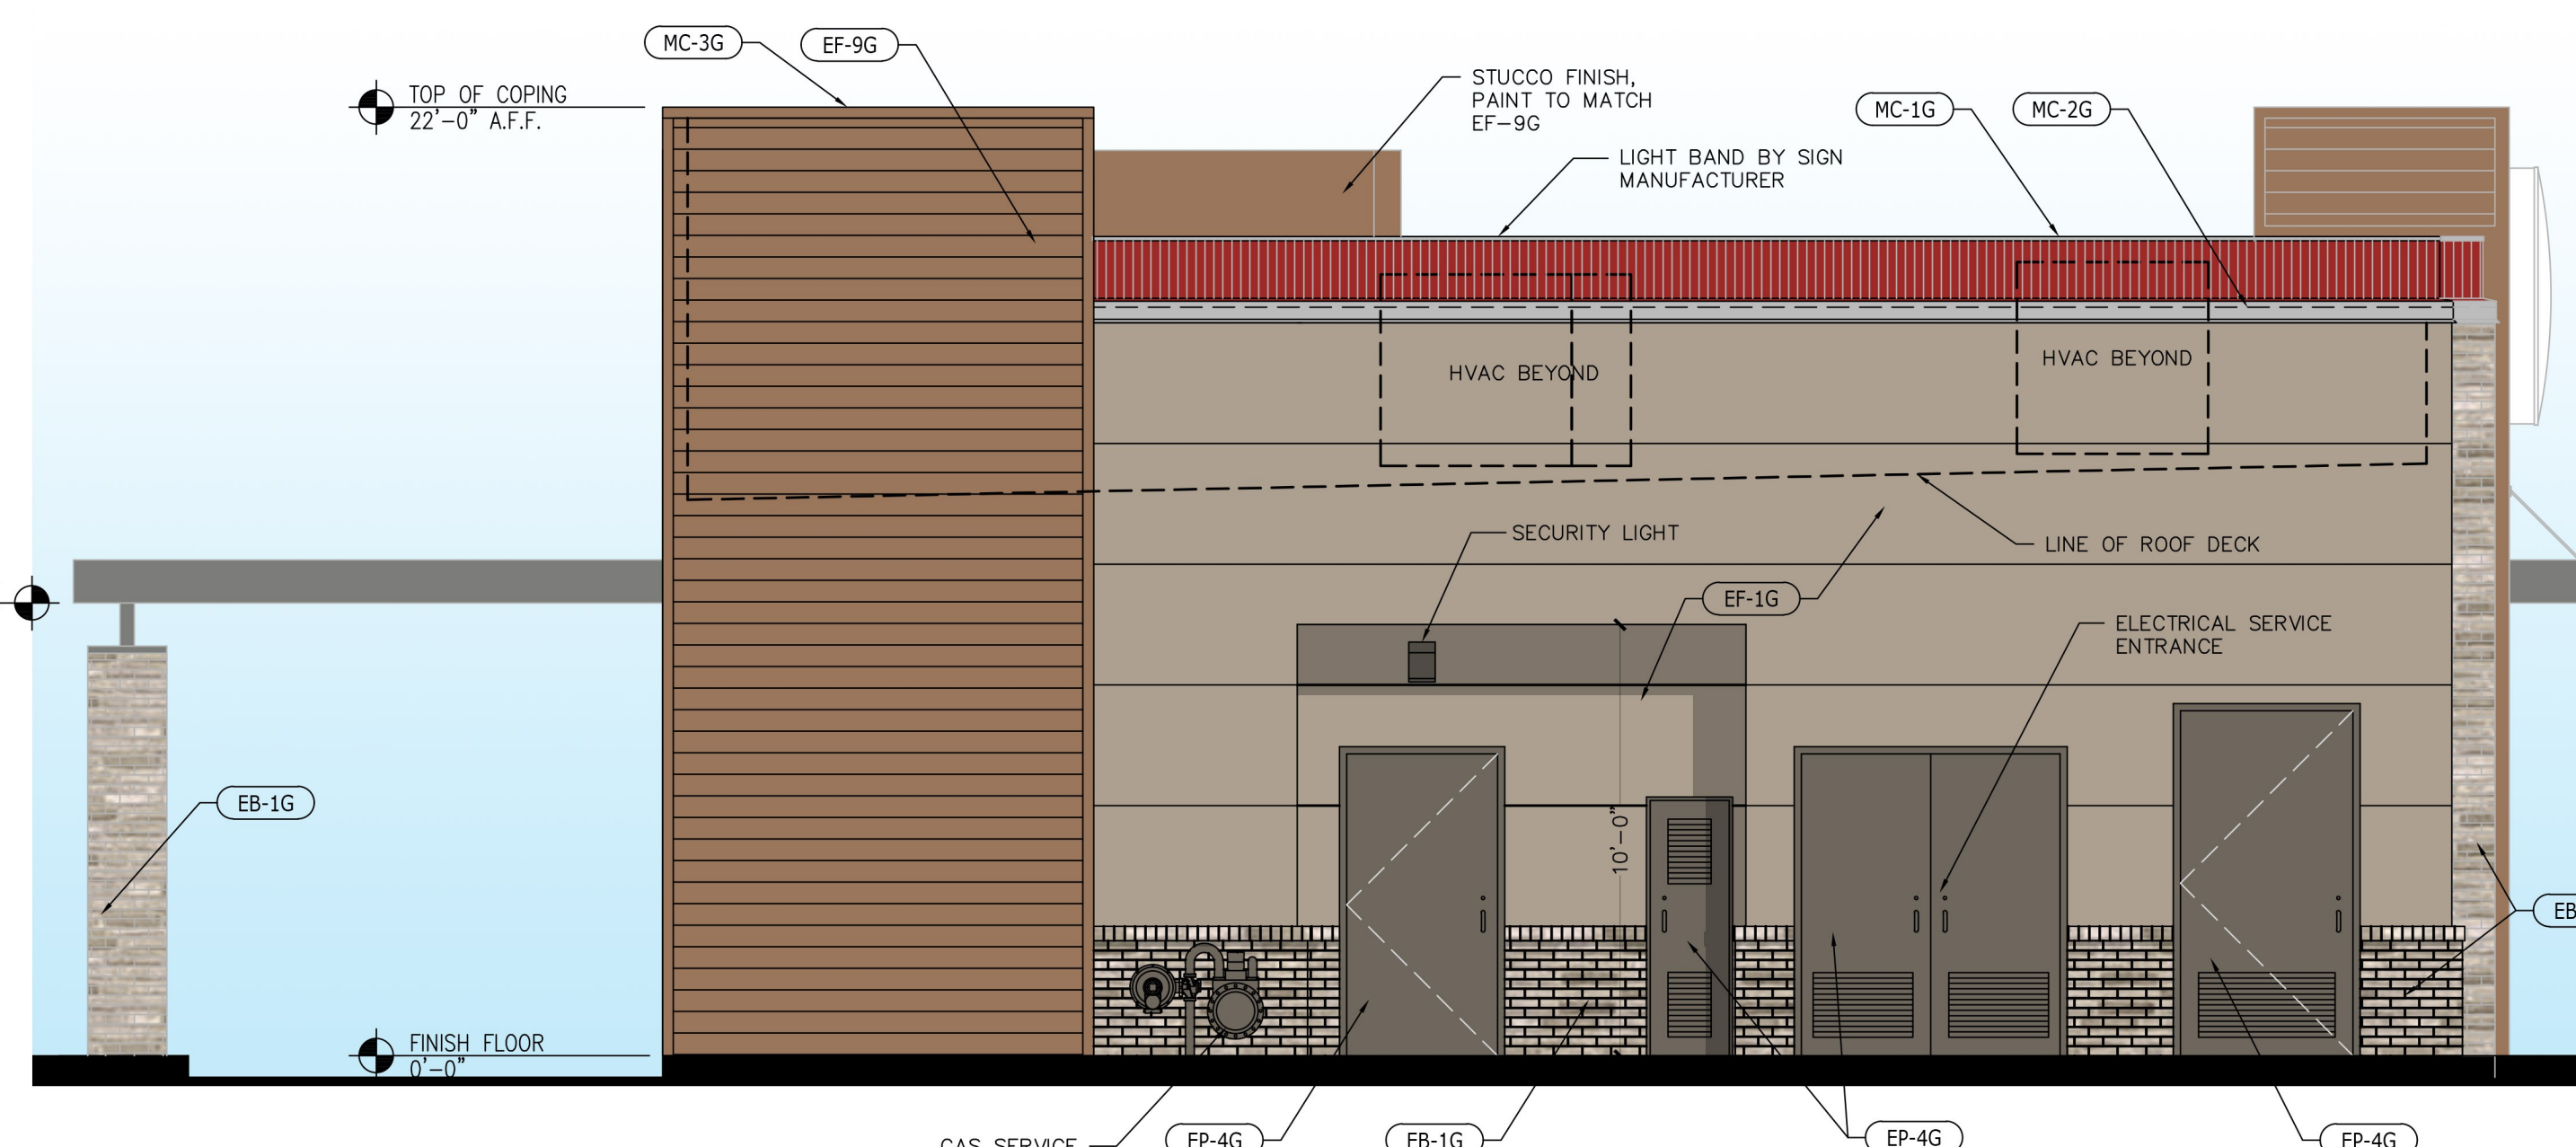


4 REAR ELEVATION

SCALE: 1/4" = 1'-0"

DRAWN BY: CHECKED BY: DATE: REVISION: NO. DATE



BURGER KING CORP./KRAF INC.
5070 N. 40TH ST. SUITE 100
PHOENIX, ARIZONA 85018
PHONE: 602.273.7997

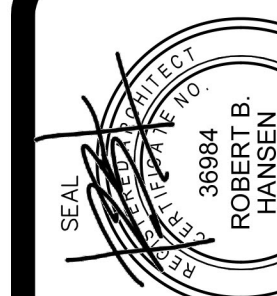

PROJECT # 171099
BURGER KING RESTAURANT
BROWN ROAD & MESA ROAD
353 E BROWN RD.
MESA, ARIZONA 85201
EXTERIOR ELEVATIONS

A3.01