



EXP. DATE: 09/30/2019

DATE

DELTA

SHELL BUILDING
SOUTHERN & SOUTH CRISMON
1257 SOUTH CRISMON ROAD
MESA, ARIZONA 85208

SHEET TITLE
EXTERIOR ELEVATIONS
JOB NO
A17392
DATE 4/30/18
SCALE AS NOTED
DRAWN BW
CHECKED CC
SHEET NO

A-5

MATERIALS


- A SIGN BY TENANT, APPROVED UNDER SEPARATE REVIEW AND PERMIT
- B MSI METRO GRIS 12"x24" WITH STONE CAP
- C NCRTH CLAD AL SERIES "GREY" WALL CLADDING SYSTEM
- D STEEL CANOPY - PAINT BLACK
- E KAWNEER 451T ALUM/GLASS STOREFRONT (1/4" INSULATED BRONZE TINTED TEMPERED GLASS, 20% MAX REFLECTIVITY) CLEAR ANODIZED ALUMINUM FINISH-
- F METAL DOOR AND FRAME - PAINT TO MATCH
- G METAL COPING - PAINT BLACK
- H WESTERN ONE COAT STUCCO SYSTEM
- J VERTICAL TRELLIS 6'-0" x 12'-0"

FINISHES

- 1 PAINT MFG: BEHR
MODEL: -
STYLE: PPU26-21
COLOR: OVERCAST
- 2 PAINT MFG: BEHR
MODEL: -
STYLE: PPU26-17
COLOR: FAST AS THE WIND
- 3 PAINT MFG: BEHR
MODEL: -
STYLE: PPU26-22
COLOR: SUMMER STORM


GENERAL NOTES

- AL. ROOF MOUNTED EQUIPMENT SHALL BE FULLY SCREENED BY THE PARAPET.
- AL. SIGNAGE SHALL BE REVIEWED AND APPROVED UNDER SEPARATE SUBMITTAL
- AL. BUILDING MOUNTED UTILITY BOXES ARE TO BE PAINTED TO MATCH ADJACENT COLORS.

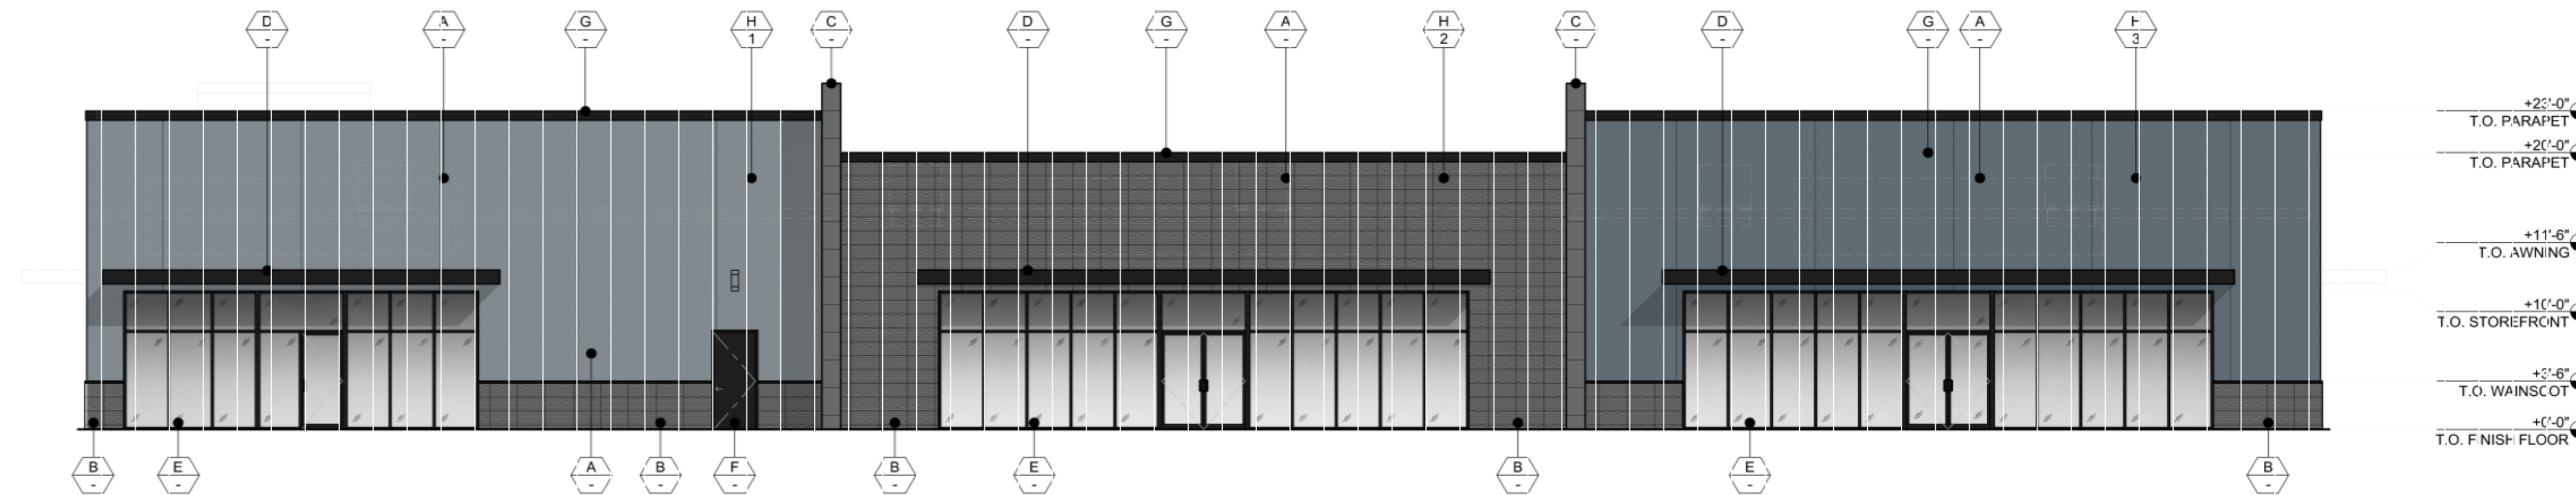


SOUTH ELEVATION

A
1/8" = 1'-0"

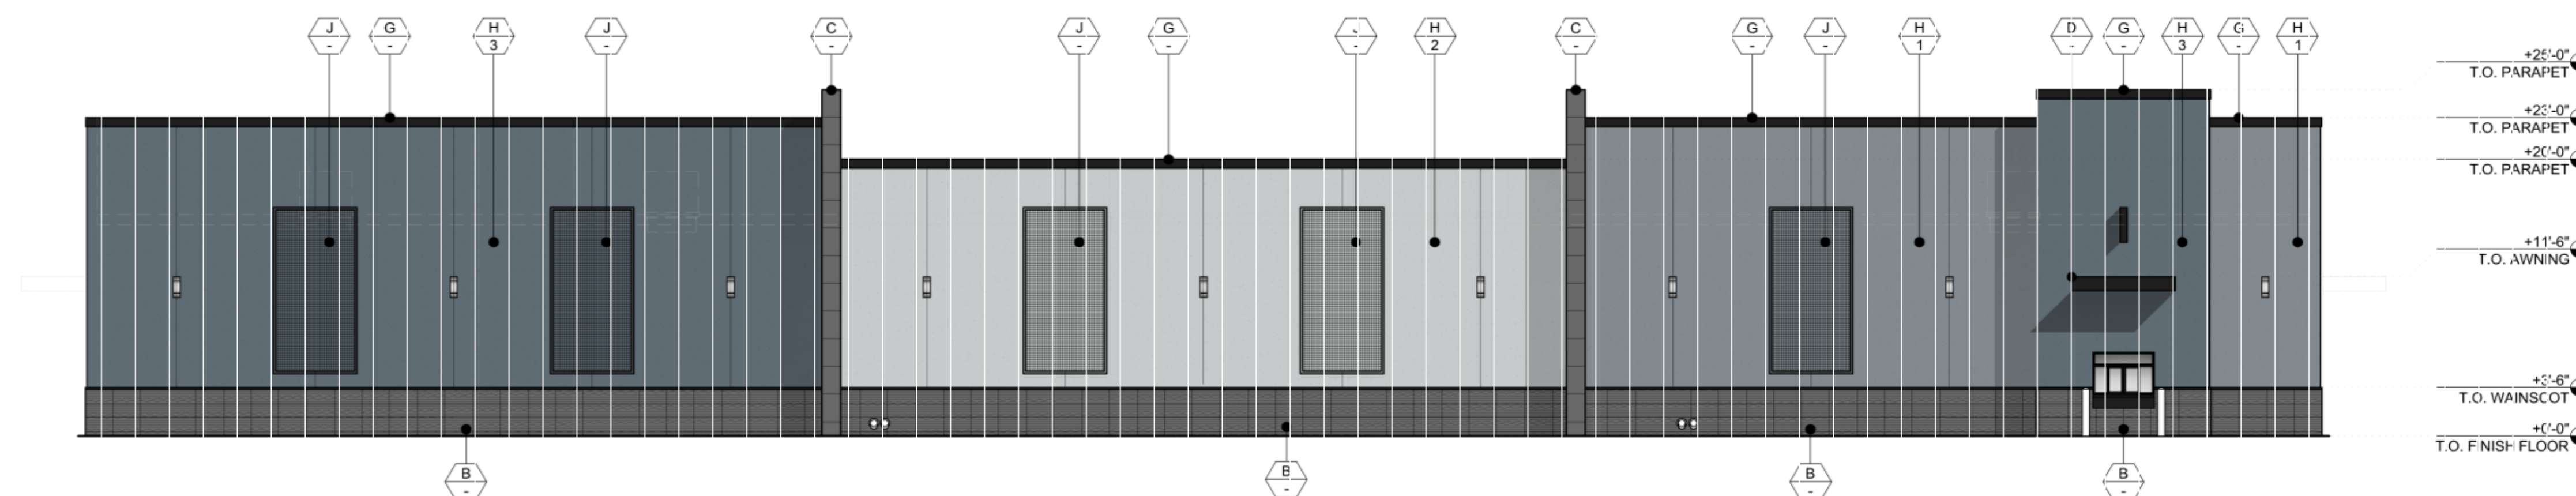


NORTH ELEVATION

B
1/8" = 1'-0"

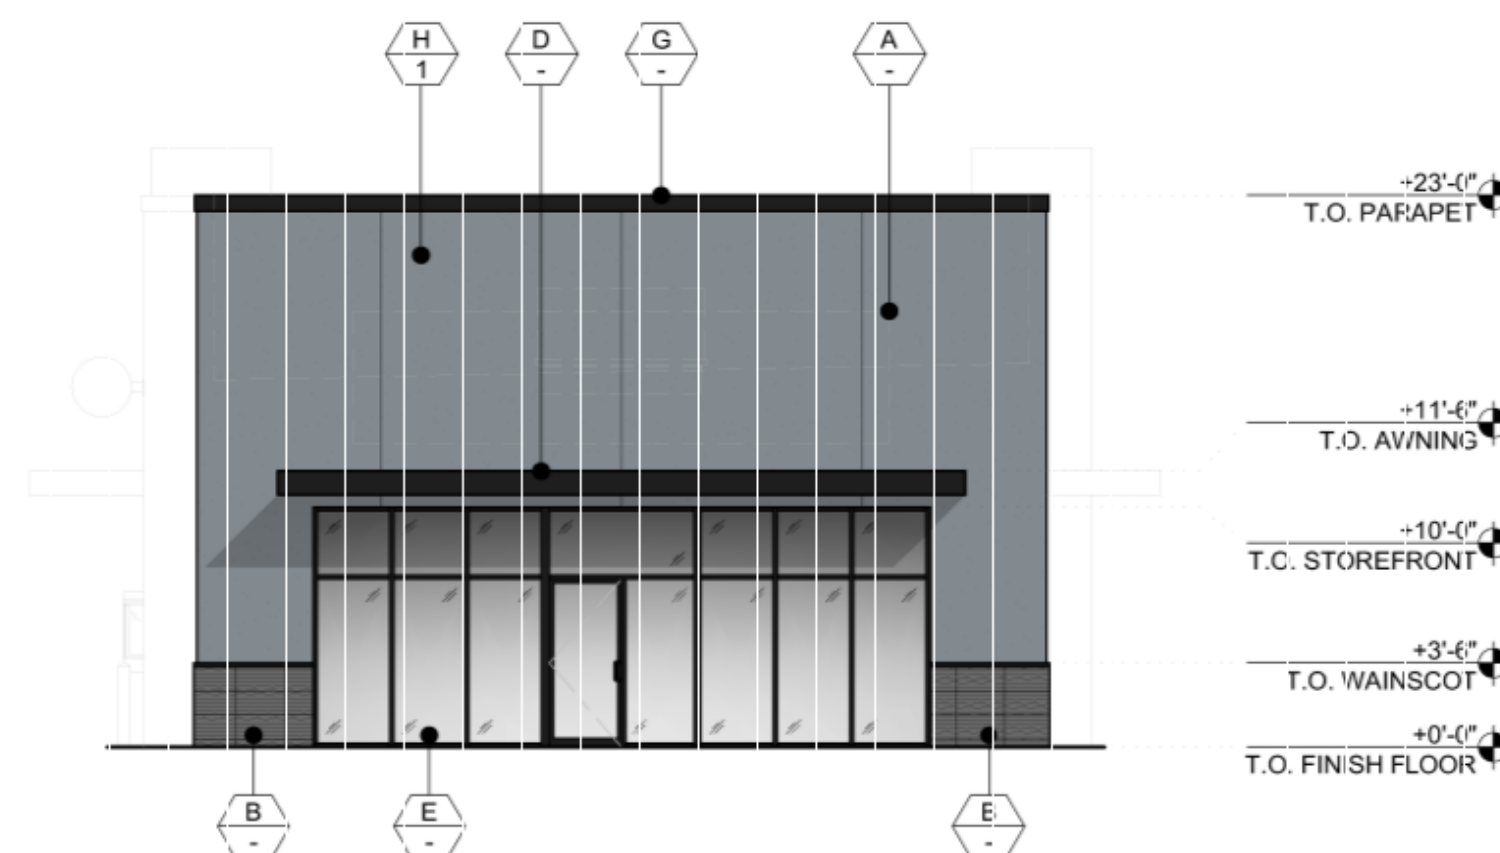

WEST ELEVATION

D
1/8" = 1'-0"

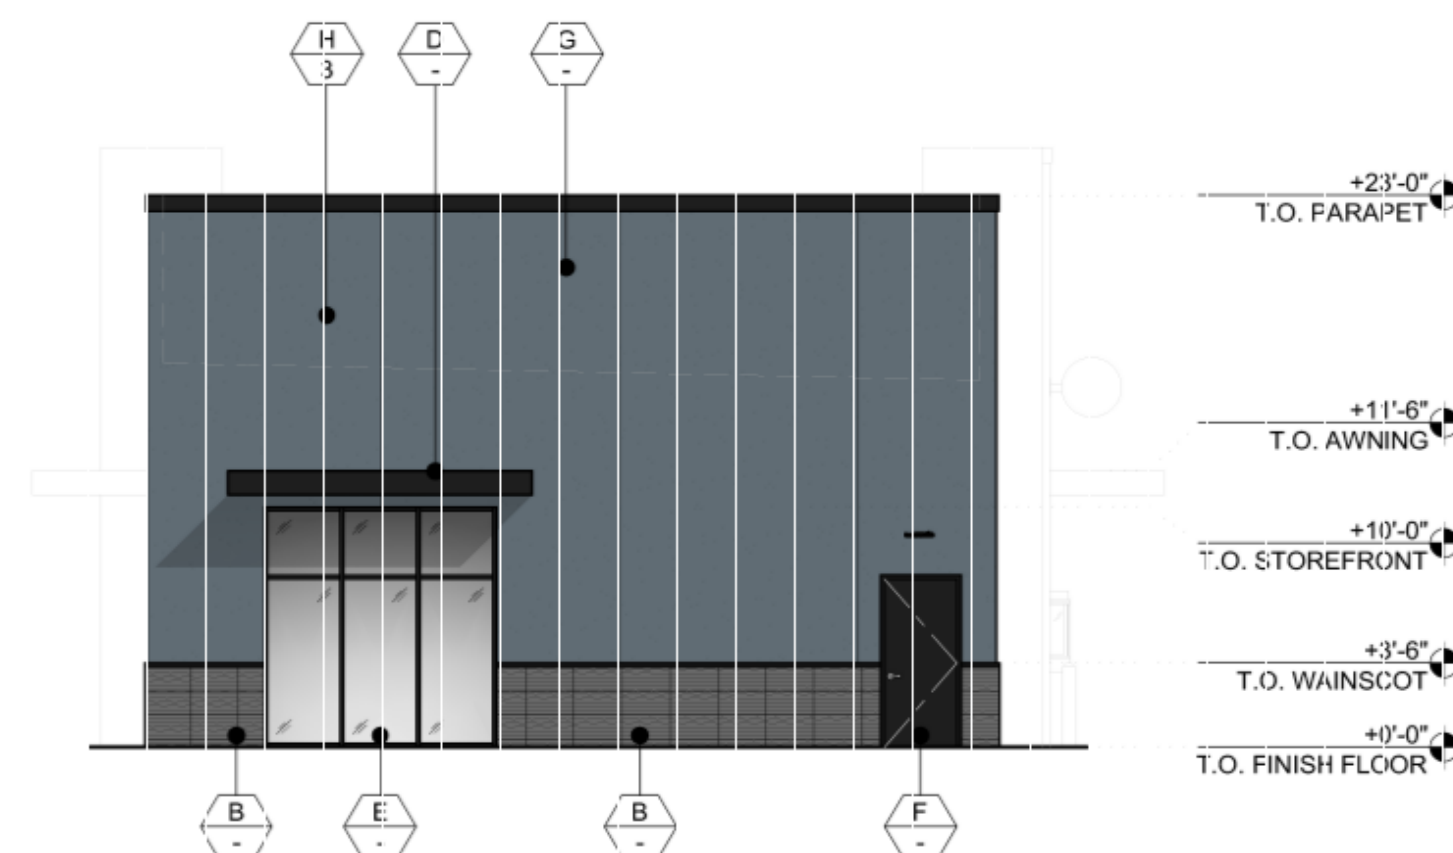

EAST ELEVATION

C
1/8" = 1'-0"