




NORTH ELEVATION

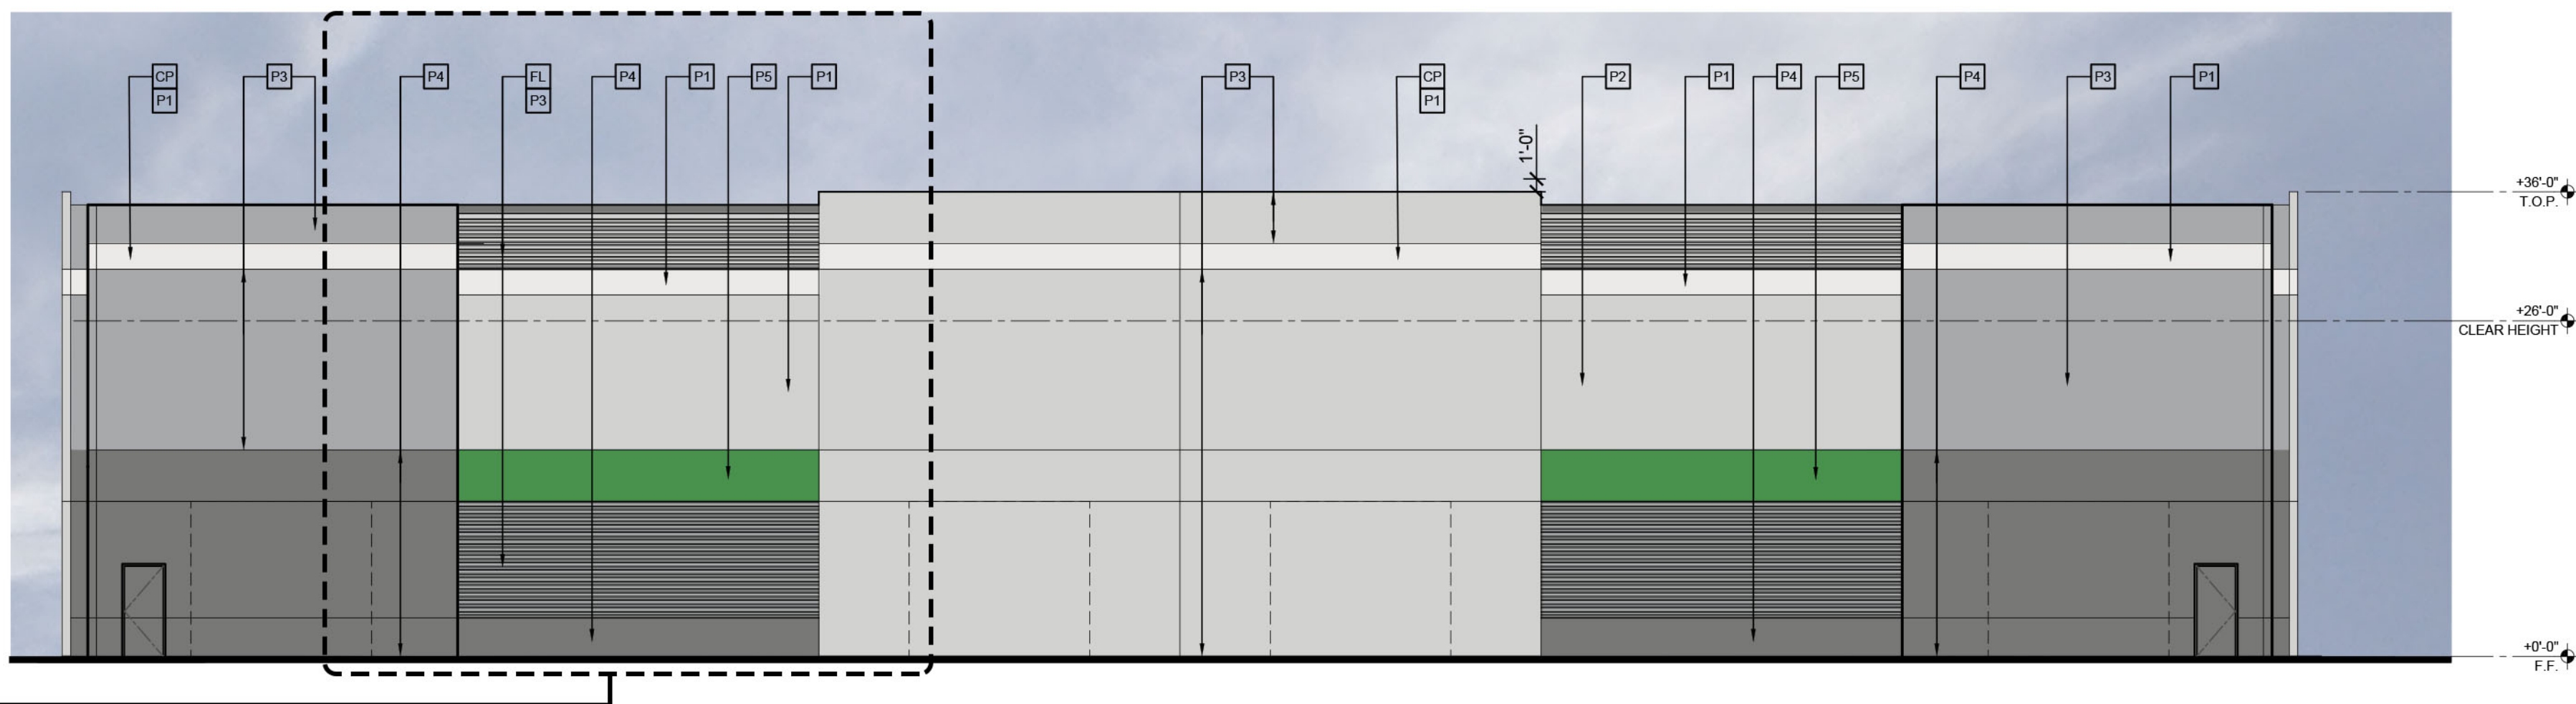



EAST ELEVATION

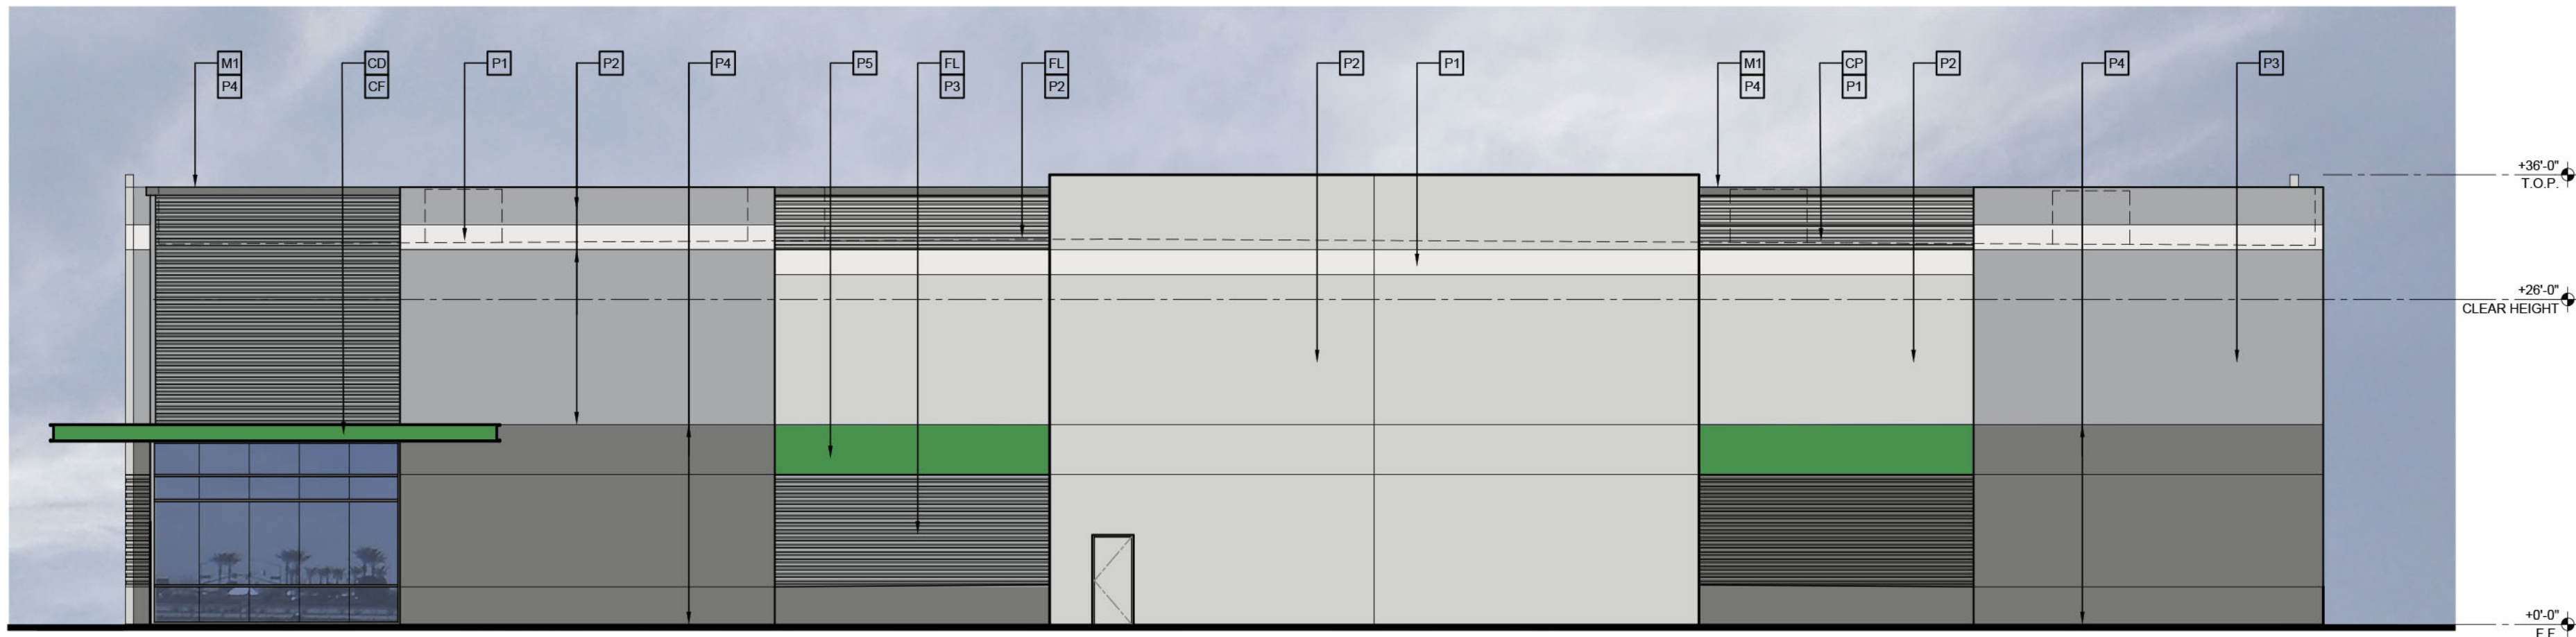

SOUTH ELEVATION

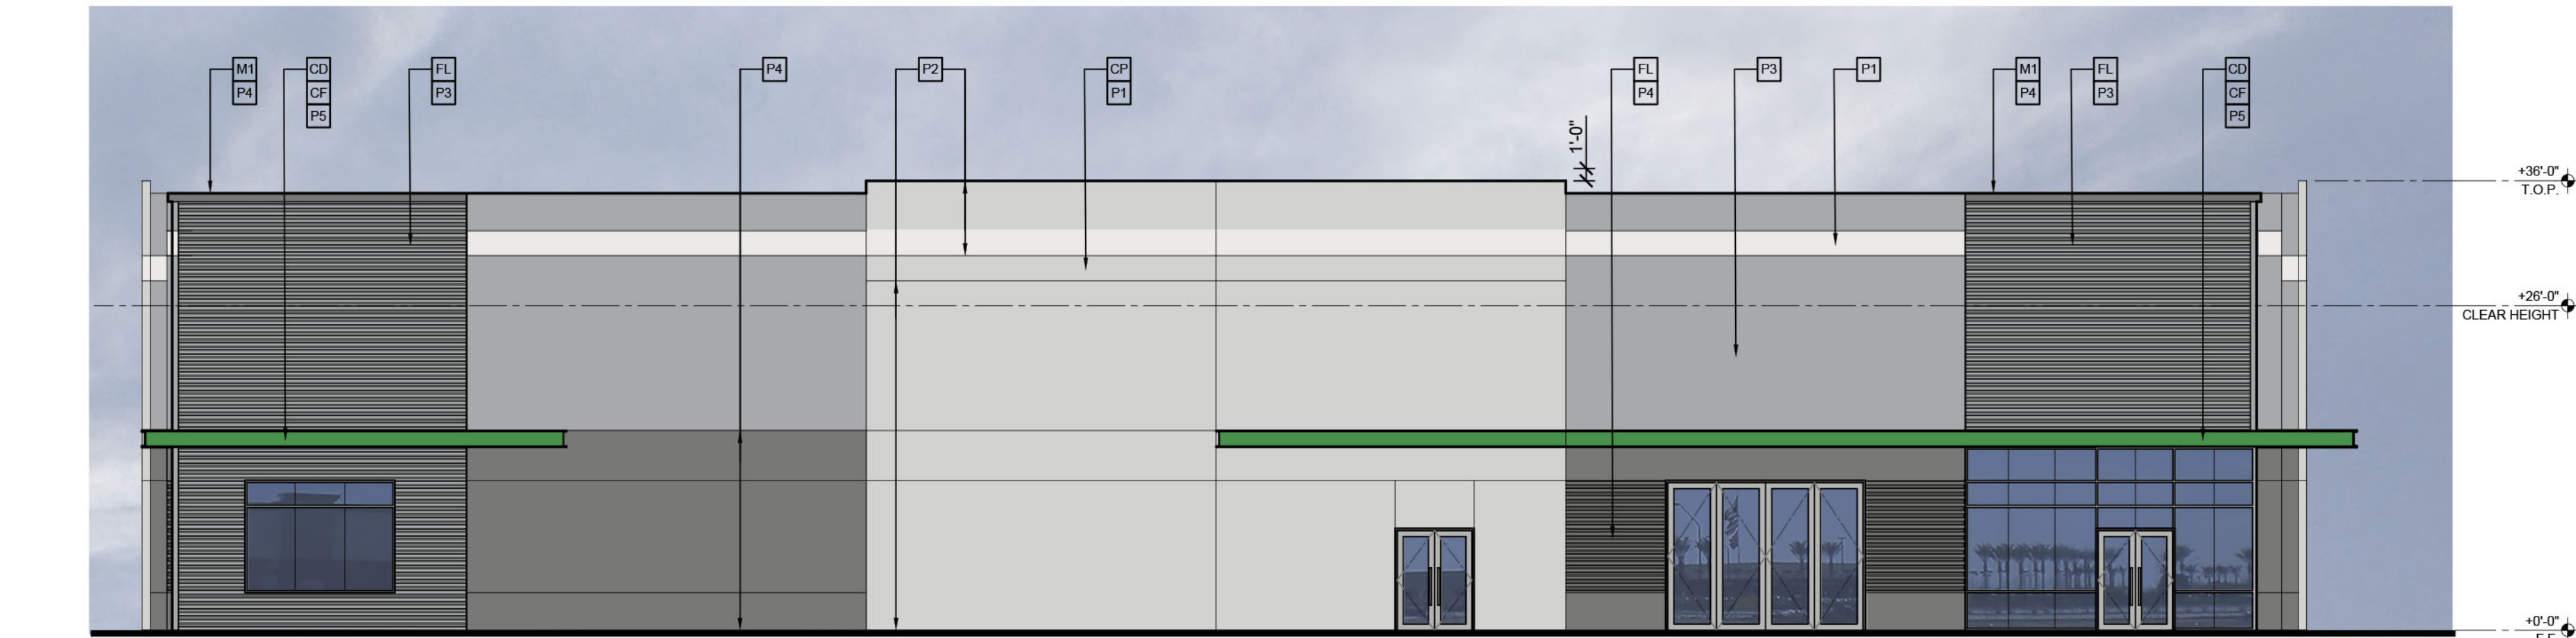

WEST ELEVATION

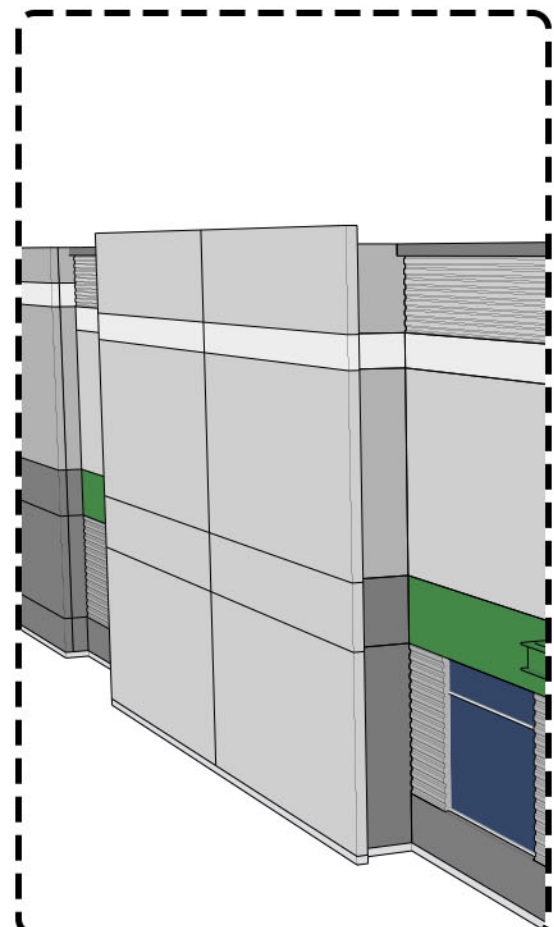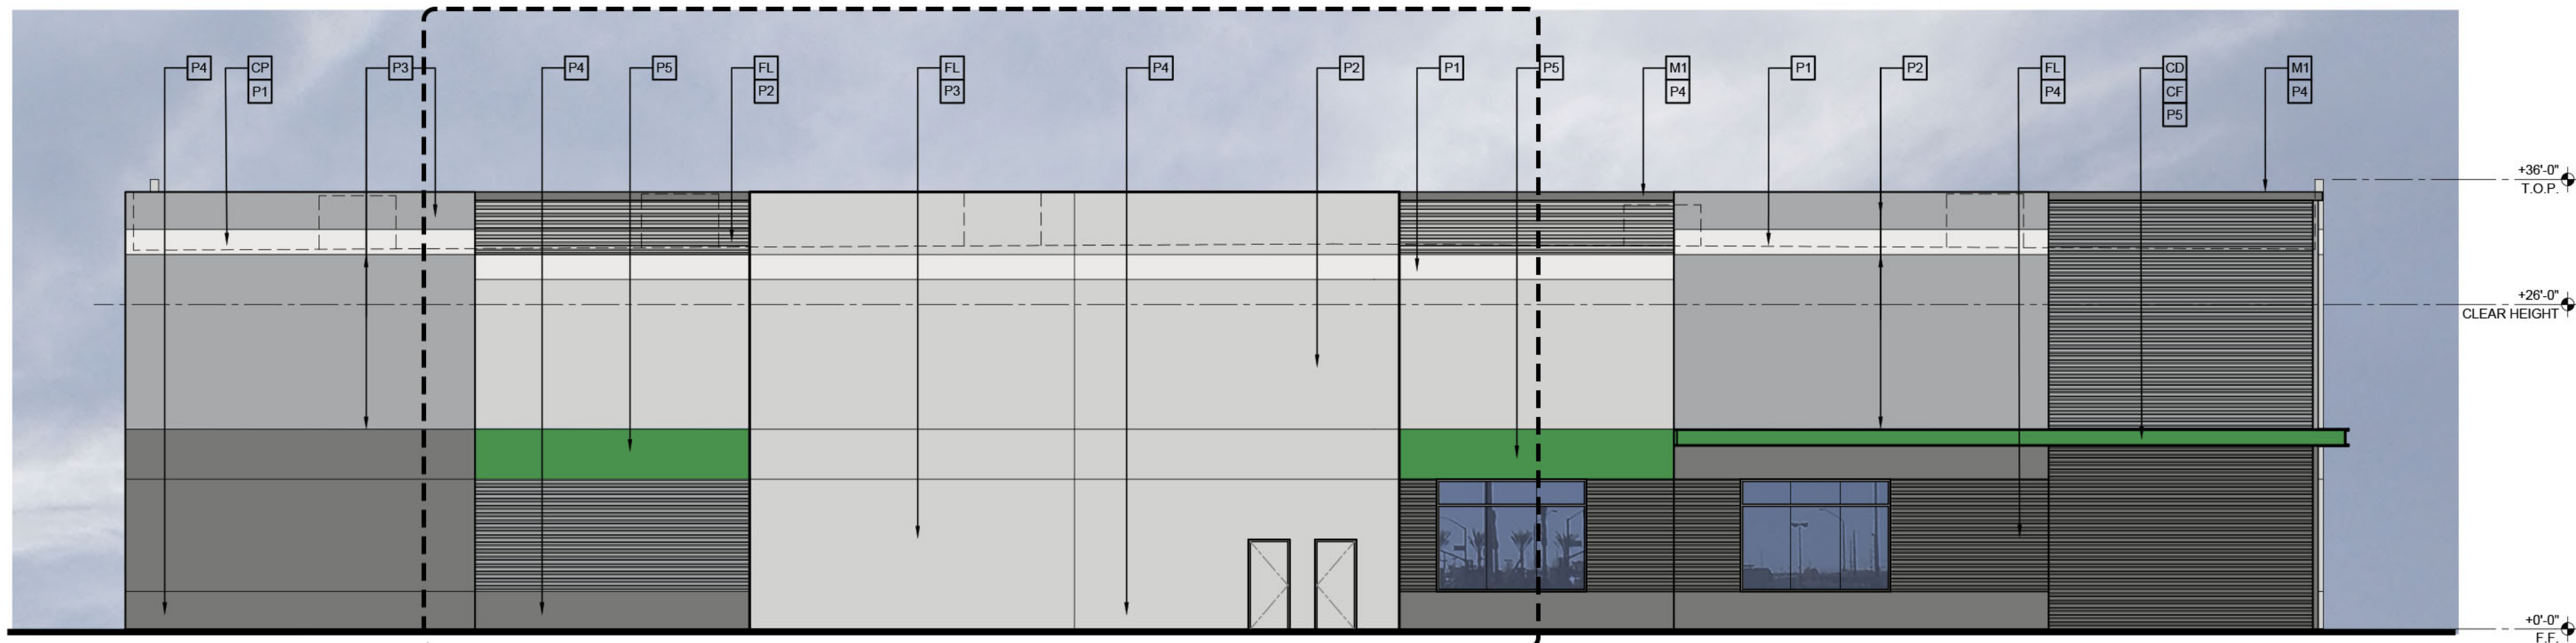

NOTE: ALL MECHANICAL UNITS TO SCREENED BY PARAPET.

SCALE: 3/32" = 1'-0"

SCALE: 3/32" = 1'-0"

SCALE: 3/32" = 1'-0"

SCALE: 3/32" = 1'-0"

GENERAL NOTES:

1. SEE STRUCTURAL DRAWINGS FOR LINTEL INFORMATION.
2. SEE DOOR SCHEDULE FOR ROLL-UP DOOR HEIGHTS.
3. SEE STRUCTURAL DRAWINGS FOR CONTROL JOINT LOCATIONS.
4. PROVIDE PRICING FOR OPTIONAL 32'-0" CLEAR HEIGHT.

MATERIAL/FINISH SCHEDULE:

KEY:	DESCRIPTION:
CP	CONCRETE TILT PANEL
FL	CONCRETE FORM LINER (USE HIGH GLOSS PAINT)
M1	METAL PARAPET CAP

CANOPY KEY:

KEY:	DESCRIPTION:
CD	CORRUGATED STEEL DECK CANOPY - PAINTED P4
CF	16" CHANNEL CANOPY FRAME - PAINTED P4

GLAZING KEY:

MATERIAL:	DESCRIPTION:
FRAMES	ARCADIA ANODIZED ALUMINUM STOREFRONT - CLEAR (AC-2)

EXTERIOR GLAZING	1" CLEAR INSULATED GLAZING
------------------	----------------------------

PAINT KEY:

KEY:	DESCRIPTION:
P1	DUNN EDWARDS - DE6372 "LACE VEIL"
P2	DUNN EDWARDS - DE6366 "SILVER SPOON"
P3	DUNN EDWARDS - DE6375 "CASTLEROCK"
P4	DUNN EDWARDS - DE6369 "LEGENDARY GRAY"
P5	DUNN EDWARDS - PAINT TO MATCH "GREEN OF ELEVATE LOGO"

PAINTING NOTES:

1. PAINTER TO PROVIDE FOUR COLOR SCHEME WITH ALL DECORATIVE BANDS MASKED AND PAINTED IN COLORS TO BE SELECTED.
2. SEALANTS FOR THE PROJECT TO MATCH ADJACENT MATERIAL COLORS - NO WHITE OR OFF WHITE COLORS.
3. PAINTER TO PREPARE SAMPLES WITH APPROPRIATE COLOR TO BE APPROVED BY OWNER PRIOR TO APPLICATION ON BUILDING FACADES.
4. PAINTER TO PROVIDE TWO COATS OF SEALER TO ALL EXPOSED NATURAL BLOCK, PRECAST CONCRETE, UNPAINTED CONCRETE AND OTHER MATERIALS AS REQUIRED TO PROVIDE A WEATHER SEALED PROJECT.

NUMBER	REVISION	DATE

PRELIMINARY  
NOT FOR  
CONSTRUCTION

SHEET TITLE:	EXTERIOR ELEVATIONS
ISSUE DATE:	04/06/2018
DRAWN BY:	KAW
CHECKED BY:	AG
PROJECT No.:	
SHEET:	

A4.1