




WOODS ASSOCIATES ARCHITECTS LLC
3319 E MCDOWELL RD MESA, ARIZONA
85213
(480) 962-7672

ASPIRE AT SUNVALLEY
CORNERSTONE PROPERTY SERVICES

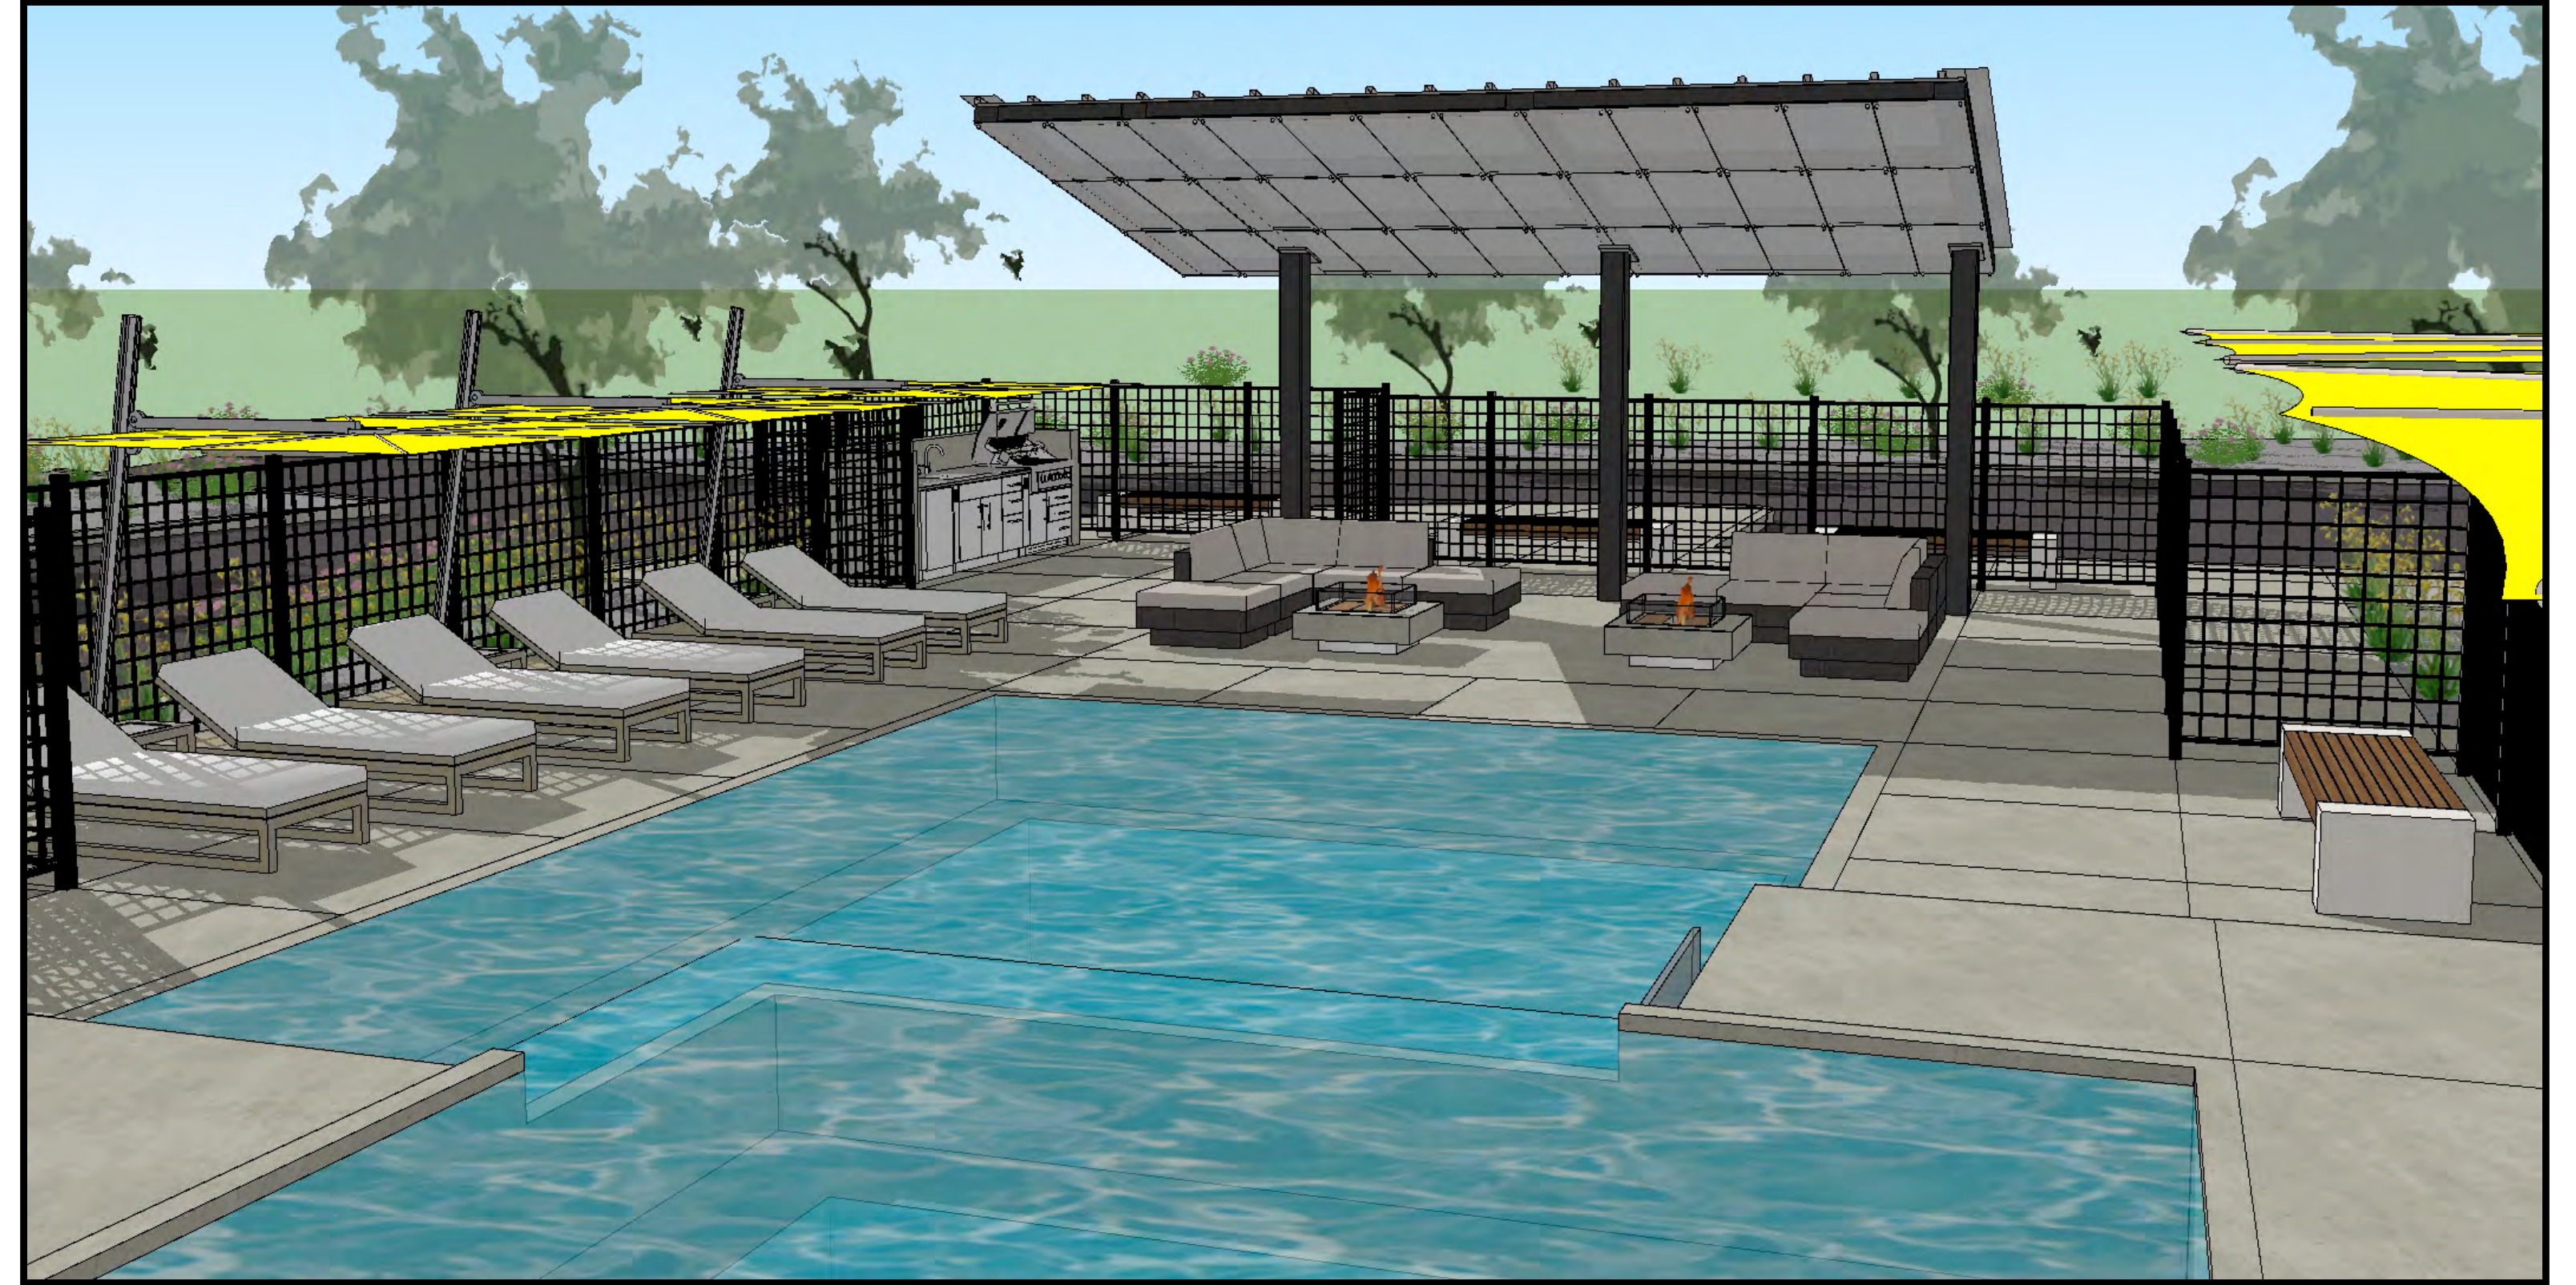

WOODS ASSOCIATES ARCHITECTS LLC
3319 E MCDOWELL RD MESA, ARIZONA
85213
(480) 962-7672

ASPIRE AT SUNVALLEY
CORNERSTONE PROPERTY SERVICES



TYPICAL 6-PLEX BUILDING ENTRY ELEVATION
 SCALE: 1/4" = 1'



TYPICAL 6-PLEX BUILDING GARAGE ELEVATION
 SCALE: 1/4" = 1'



WOODS ASSOCIATES ARCHITECTS LLC
 3319 E MCDOWELL RD MESA, ARIZONA
 85213
 (480) 962-7672

ASPIRE AT SUNVALLEY
 ASPIRE DEVELOPMENT LLC



TYPICAL 5-PLEX BUILDING ENTRY ELEVATION
 SCALE: 1/4" = 1'



TYPICAL 5-PLEX BUILDING GARAGE ELEVATION
 SCALE: 1/4" = 1'



WOODS ASSOCIATES ARCHITECTS LLC
 3319 E MCDOWELL RD MESA, ARIZONA
 85213
 (480) 962-7672

ASPIRE AT SUNVALLEY
 ASPIRE DEVELOPMENT LLC



TYPICAL 4-PLEX BUILDING ENTRY ELEVATION
 SCALE: 1/4" = 1'



TYPICAL 4-PLEX BUILDING GARAGE ELEVATION
 SCALE: 1/4" = 1'



WOODS ASSOCIATES ARCHITECTS LLC
 3319 E MCDOWELL RD MESA, ARIZONA
 85213
 (480) 962-7672

ASPIRE AT SUNVALLEY
 ASPIRE DEVELOPMENT LLC



TYPICAL 2-PLEX BUILDING ENTRY ELEVATION

SCALE: 1/4" = 1'



TYPICAL 2-PLEX BUILDING GARAGE ELEVATION

SCALE: 1/4" = 1'



WOODS ASSOCIATES ARCHITECTS LLC
3319 E MCDOWELL RD MESA, ARIZONA
85213
(480) 962-7672

ASPIRE AT SUNVALLEY
ASPIRE DEVELOPMENT LLC



TYPICAL BUILDING SIDE ELEVATION
SCALE: 1/4" = 1'



TYPICAL BUILDING SIDE ELEVATION WITH SIDE ENTRY OPTION
SCALE: 1/4" = 1'



TYPICAL 4-PLEX BUILDING SIDE ELEVATION
SCALE: 1/4" = 1'



TYPICAL 4-PLEX BUILDING SIDE ELEVATION WITH SIDE ENTRY OPTION
SCALE: 1/4" = 1'



WOODS ASSOCIATES ARCHITECTS LLC
3319 E MCDOWELL RD MESA, ARIZONA
85213
(480) 962-7672

ASPIRE AT SUNVALLEY
ASPIRE DEVELOPMENT LLC




TYPICAL PATIO ENTRY
NOT TO SCALE





WOODS ASSOCIATES ARCHITECTS LLC
3319 E MCDOWELL RD MESA, ARIZONA
85213
(480) 962-7672

ASPIRE AT SUNVALLEY
ASPIRE DEVELOPMENT LLC

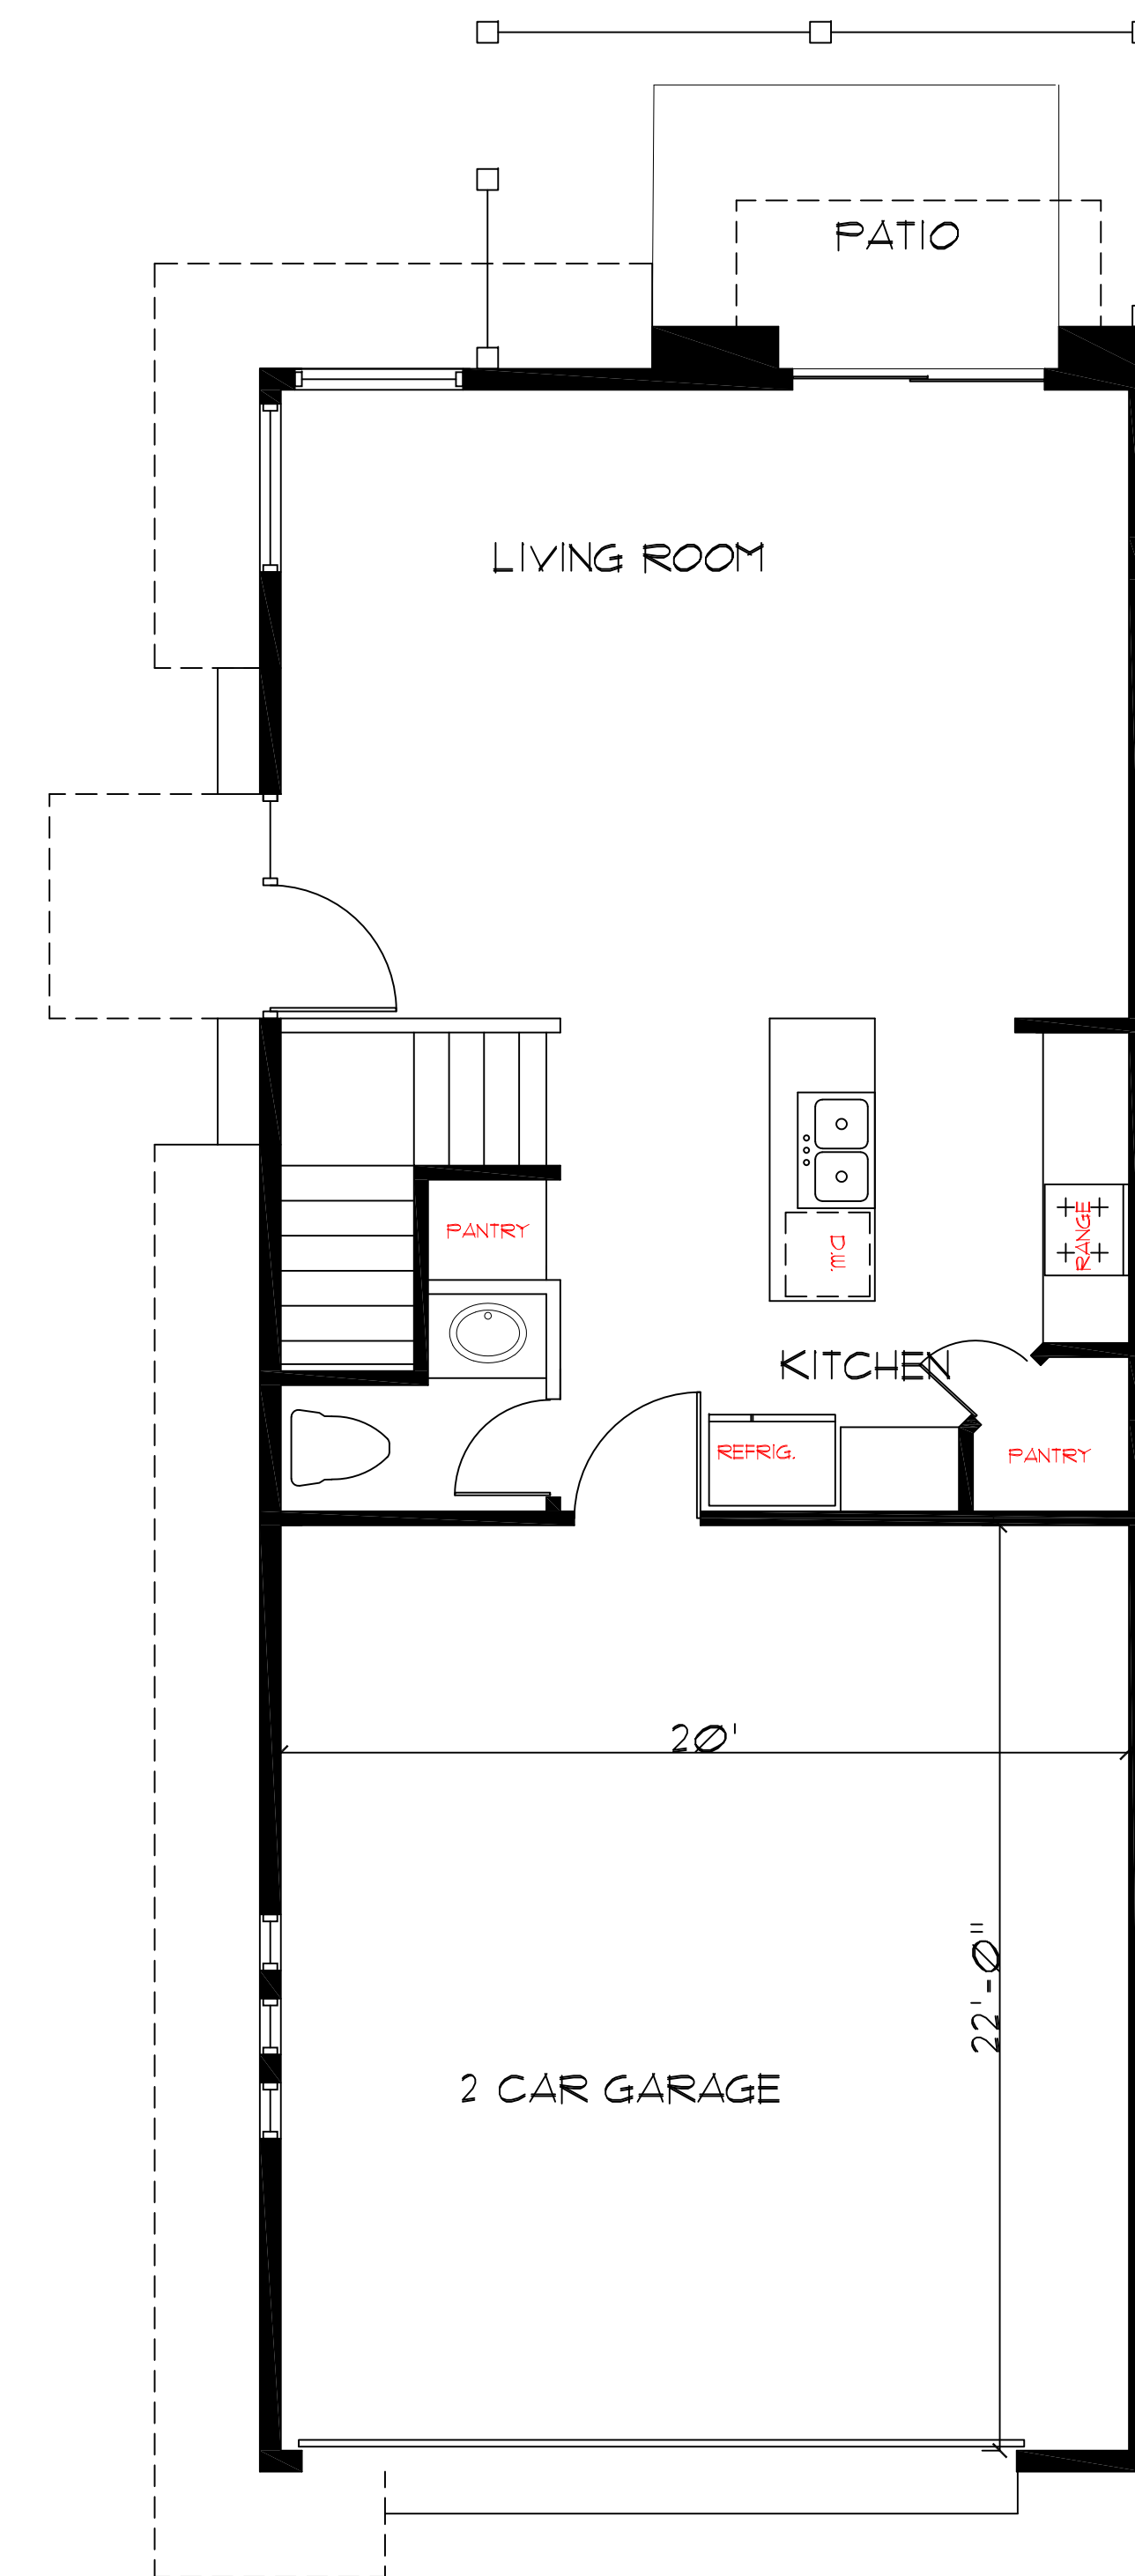


PLAN 1633-SIDE
FLOOR PLAN

3-BEDROOM/LOFT 1633 S.F.
1/4" = 1'-0"

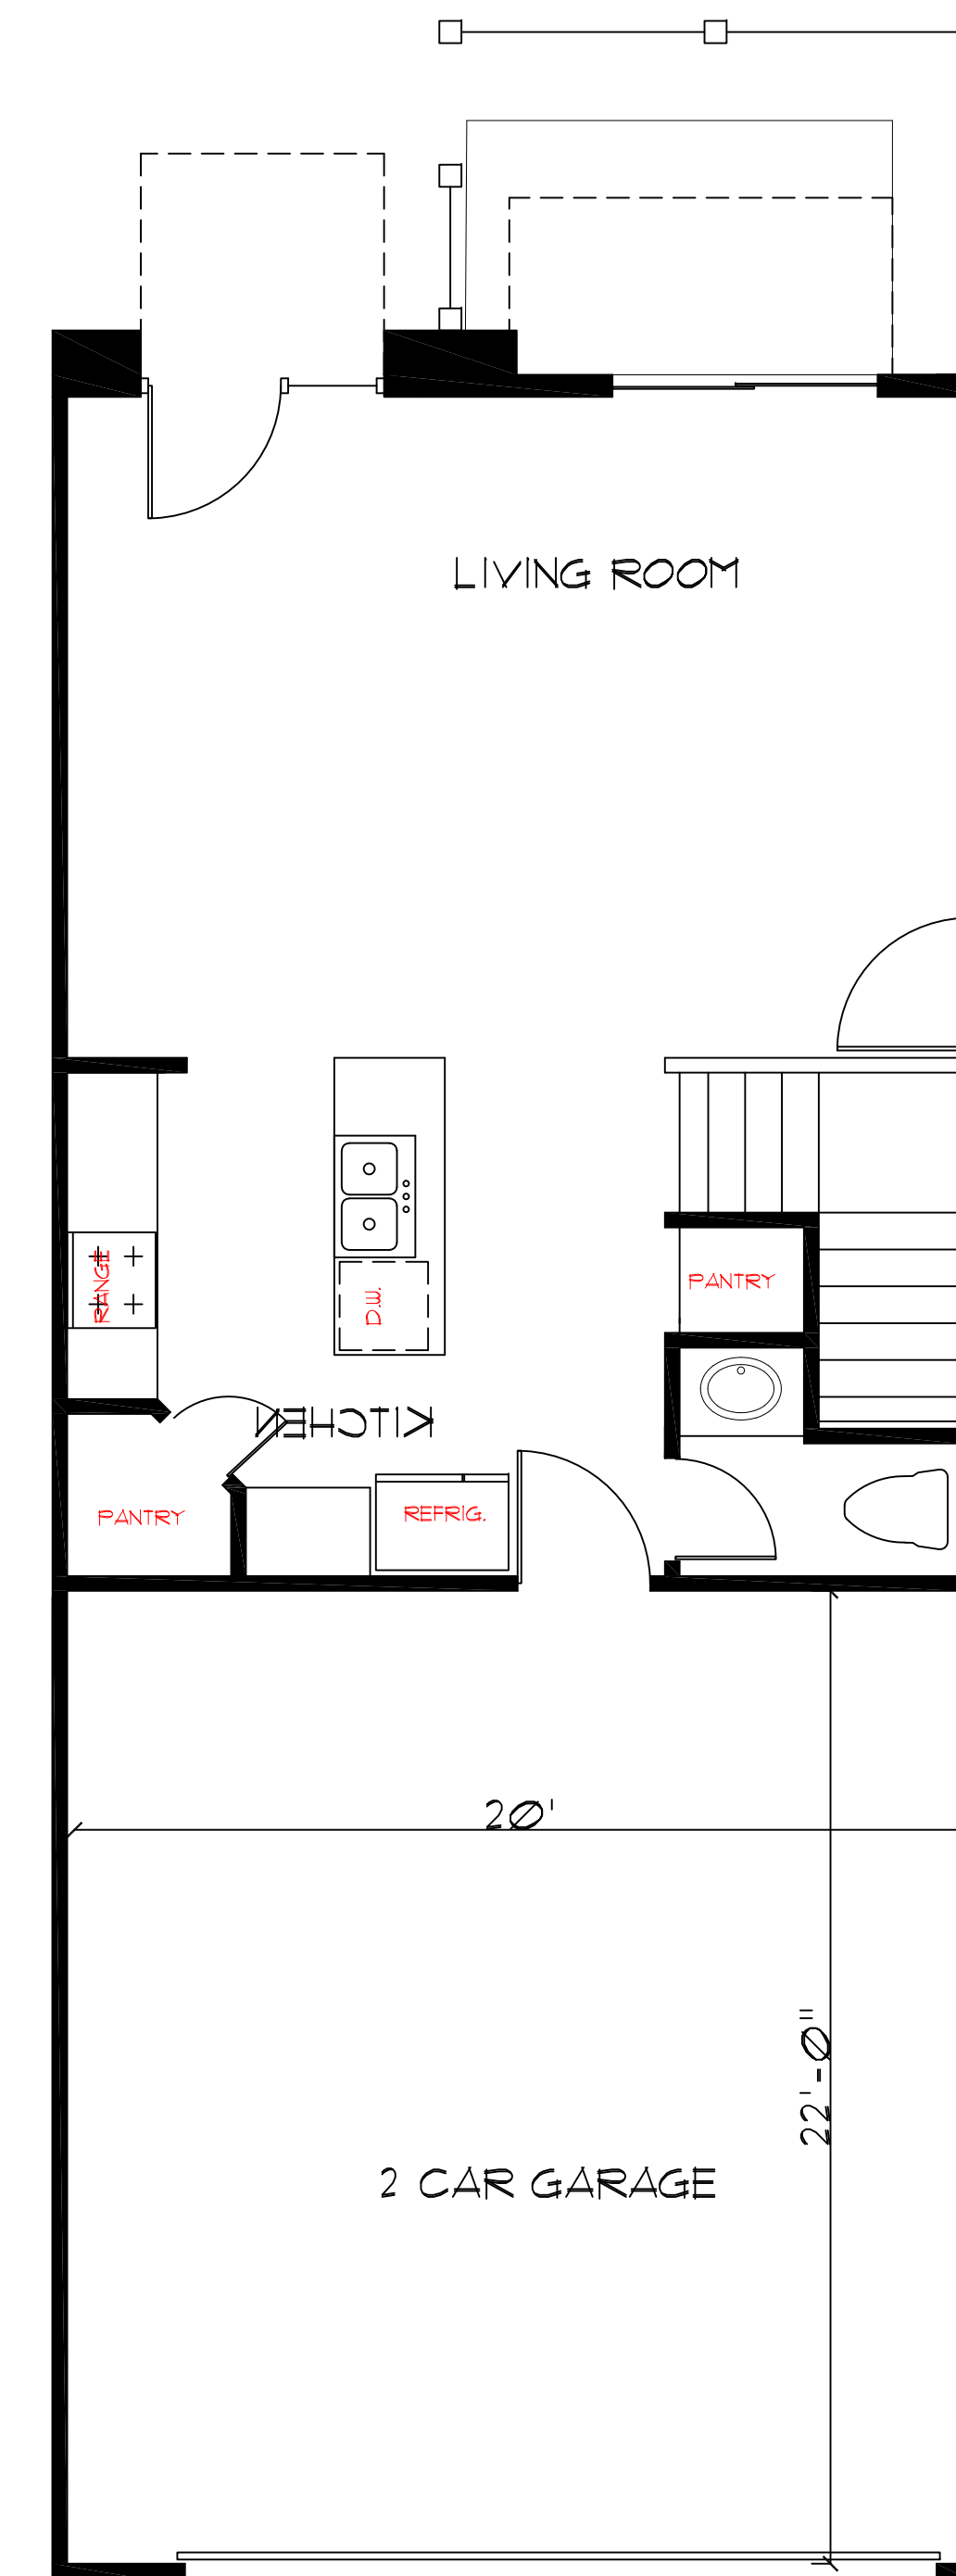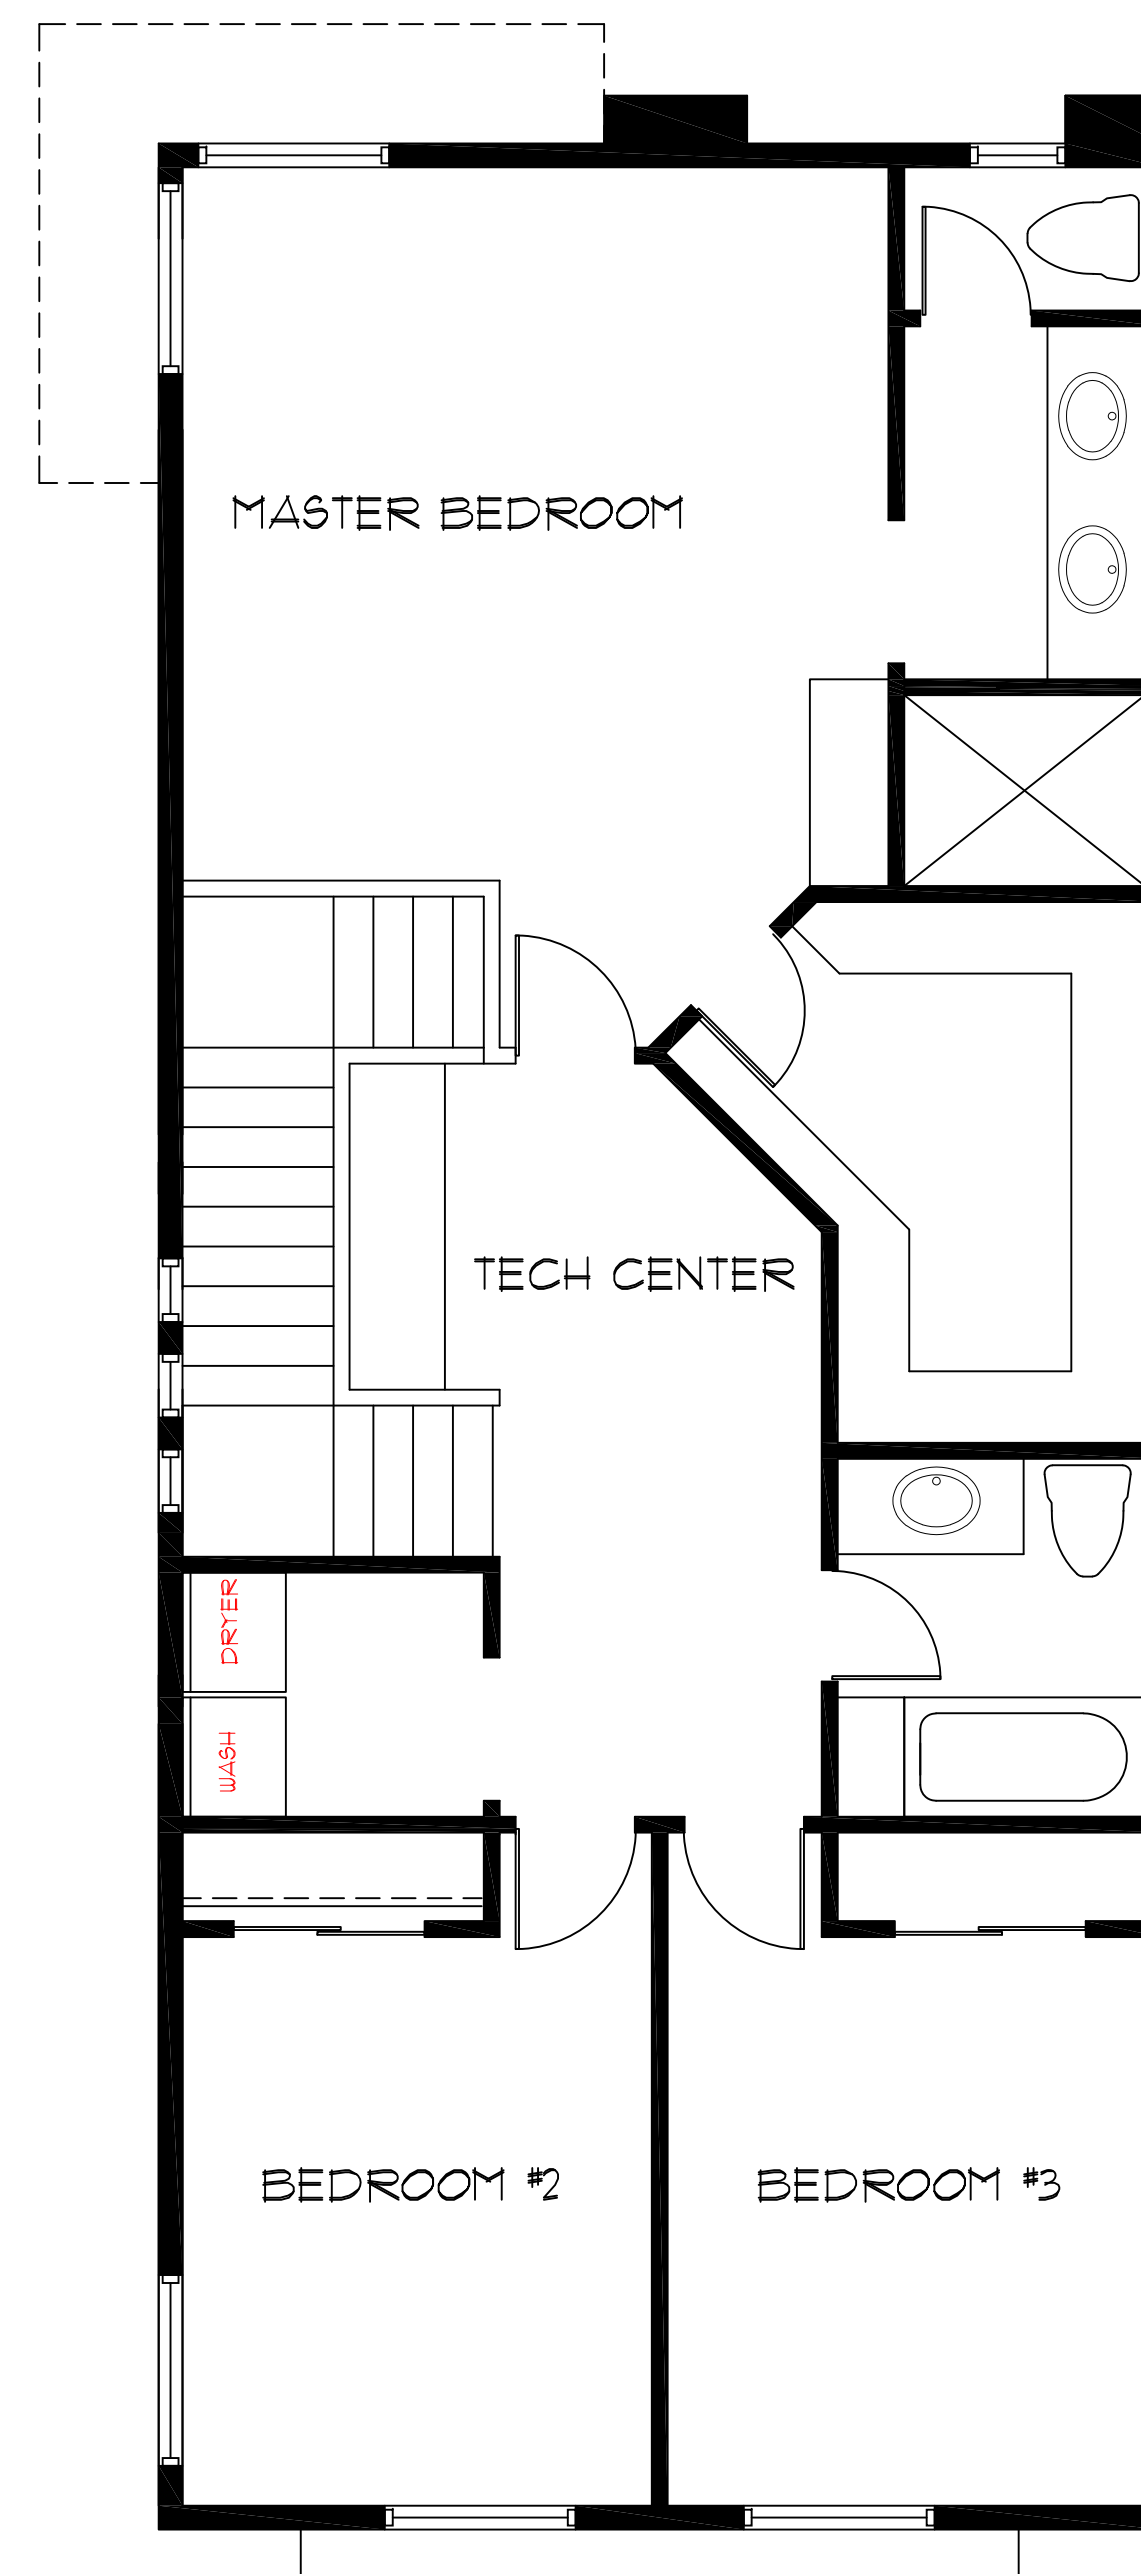

PLAN 1633-MID
FLOOR PLAN


3-BEDROOM/LOFT 1633 S.F.
1/4" = 1'-0"

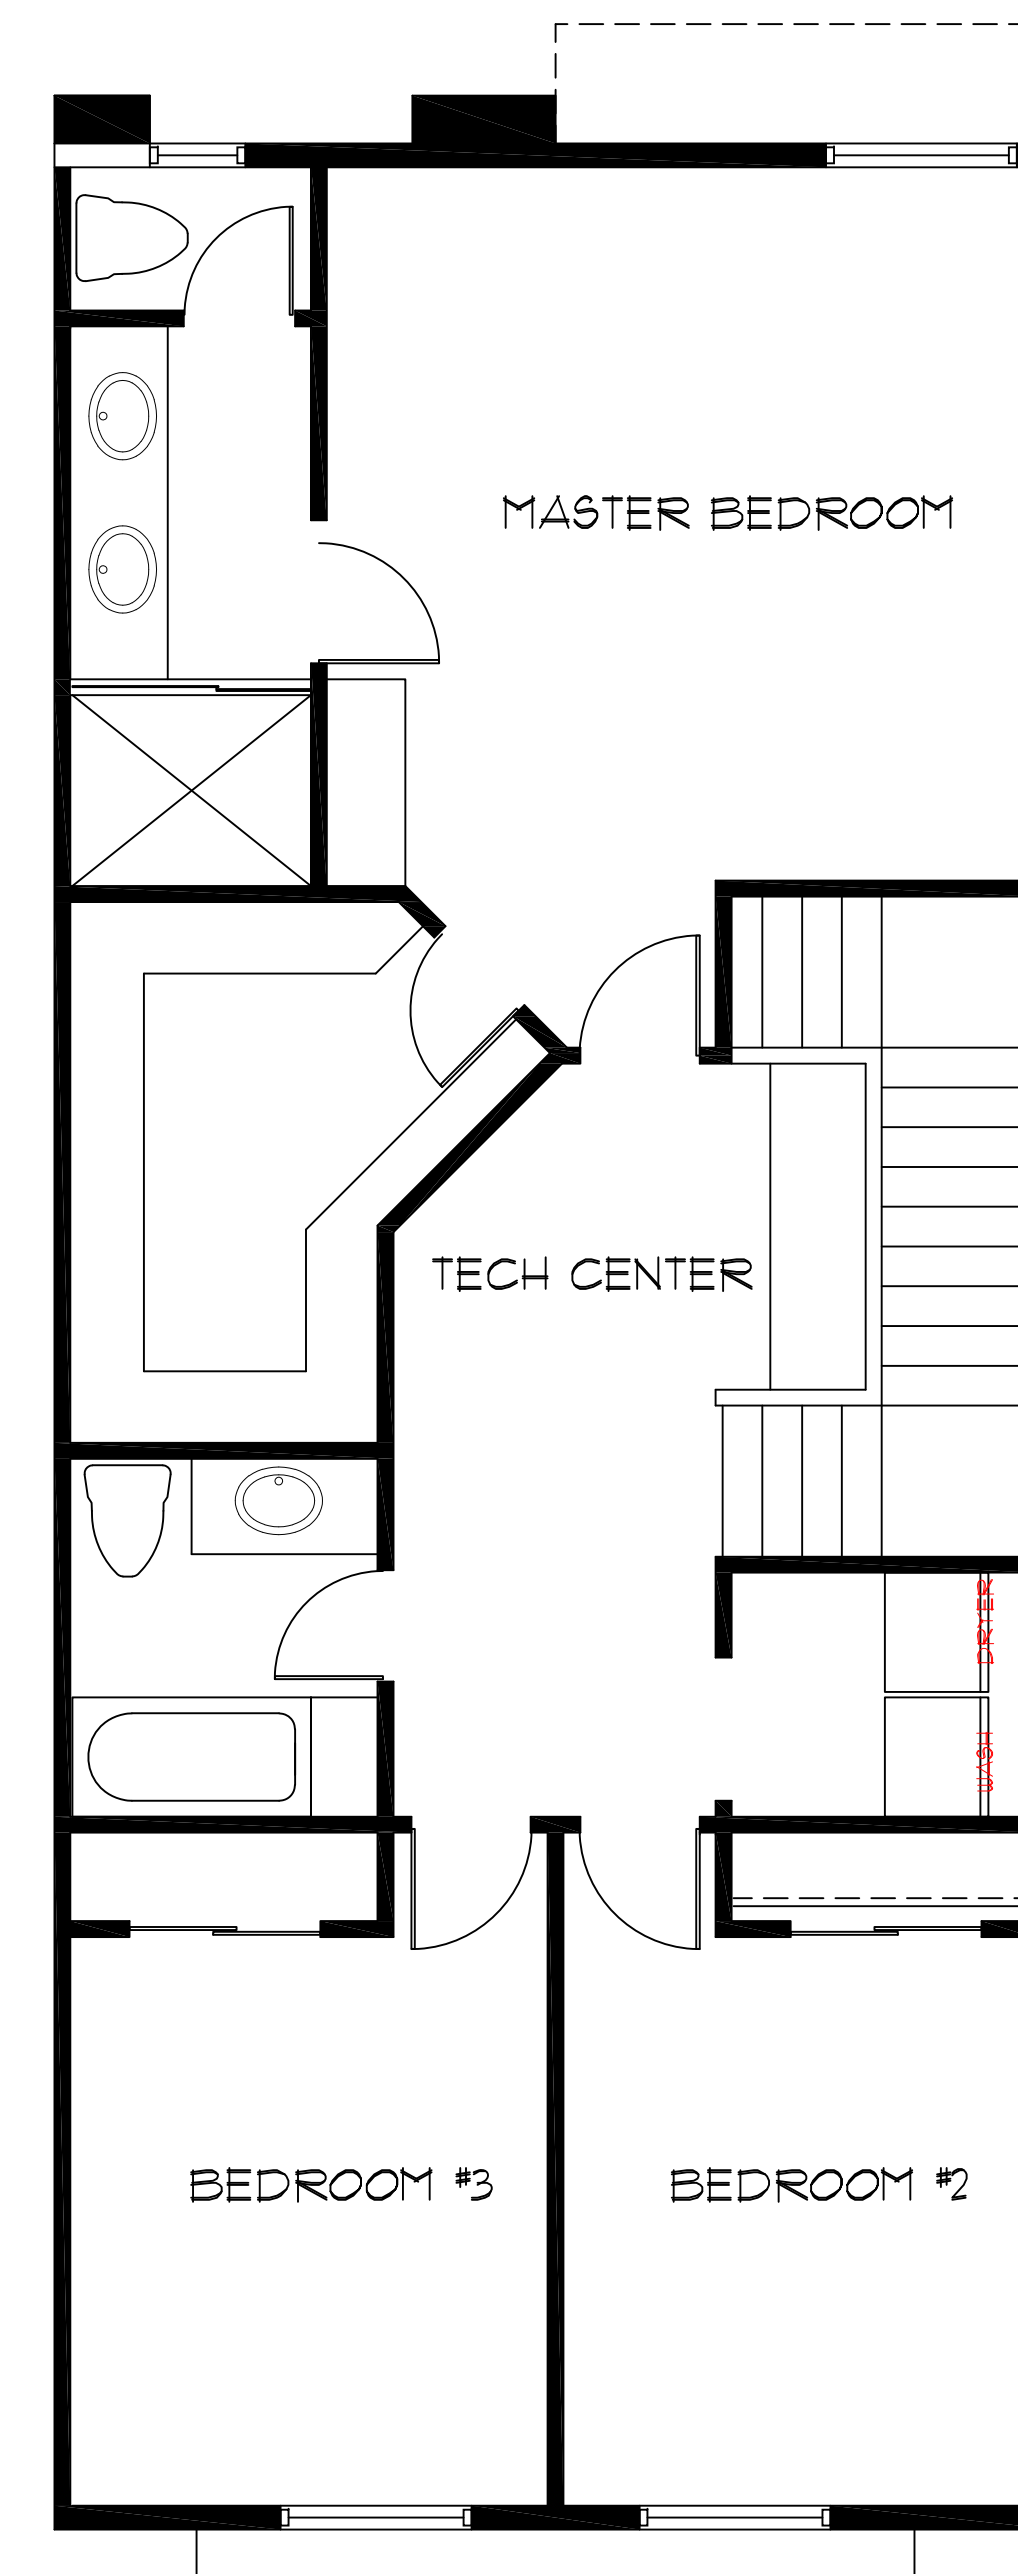


UPPER LEVEL
1/4" = 1'-0"

PRO: NO. BENNETT
DATE: 11/6/17
DRAWN BY: FEW
REVISIONS:
11/6/17
1/23/18
2/28/18
4/11/18


ASPIRE DEVELOPMENT, LLC
ASPIRE AT SUN VALLEY
MESA, ARIZONA

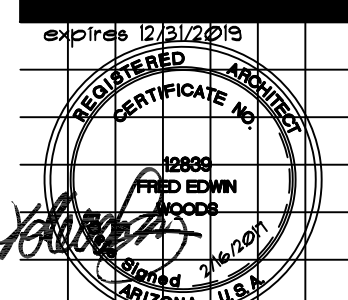


WOODS ASSOCIATES
ARCHITECTS, LLC
3319 E McDOWELL RD
MESA, ARIZONA 85213
(480) 962-7672

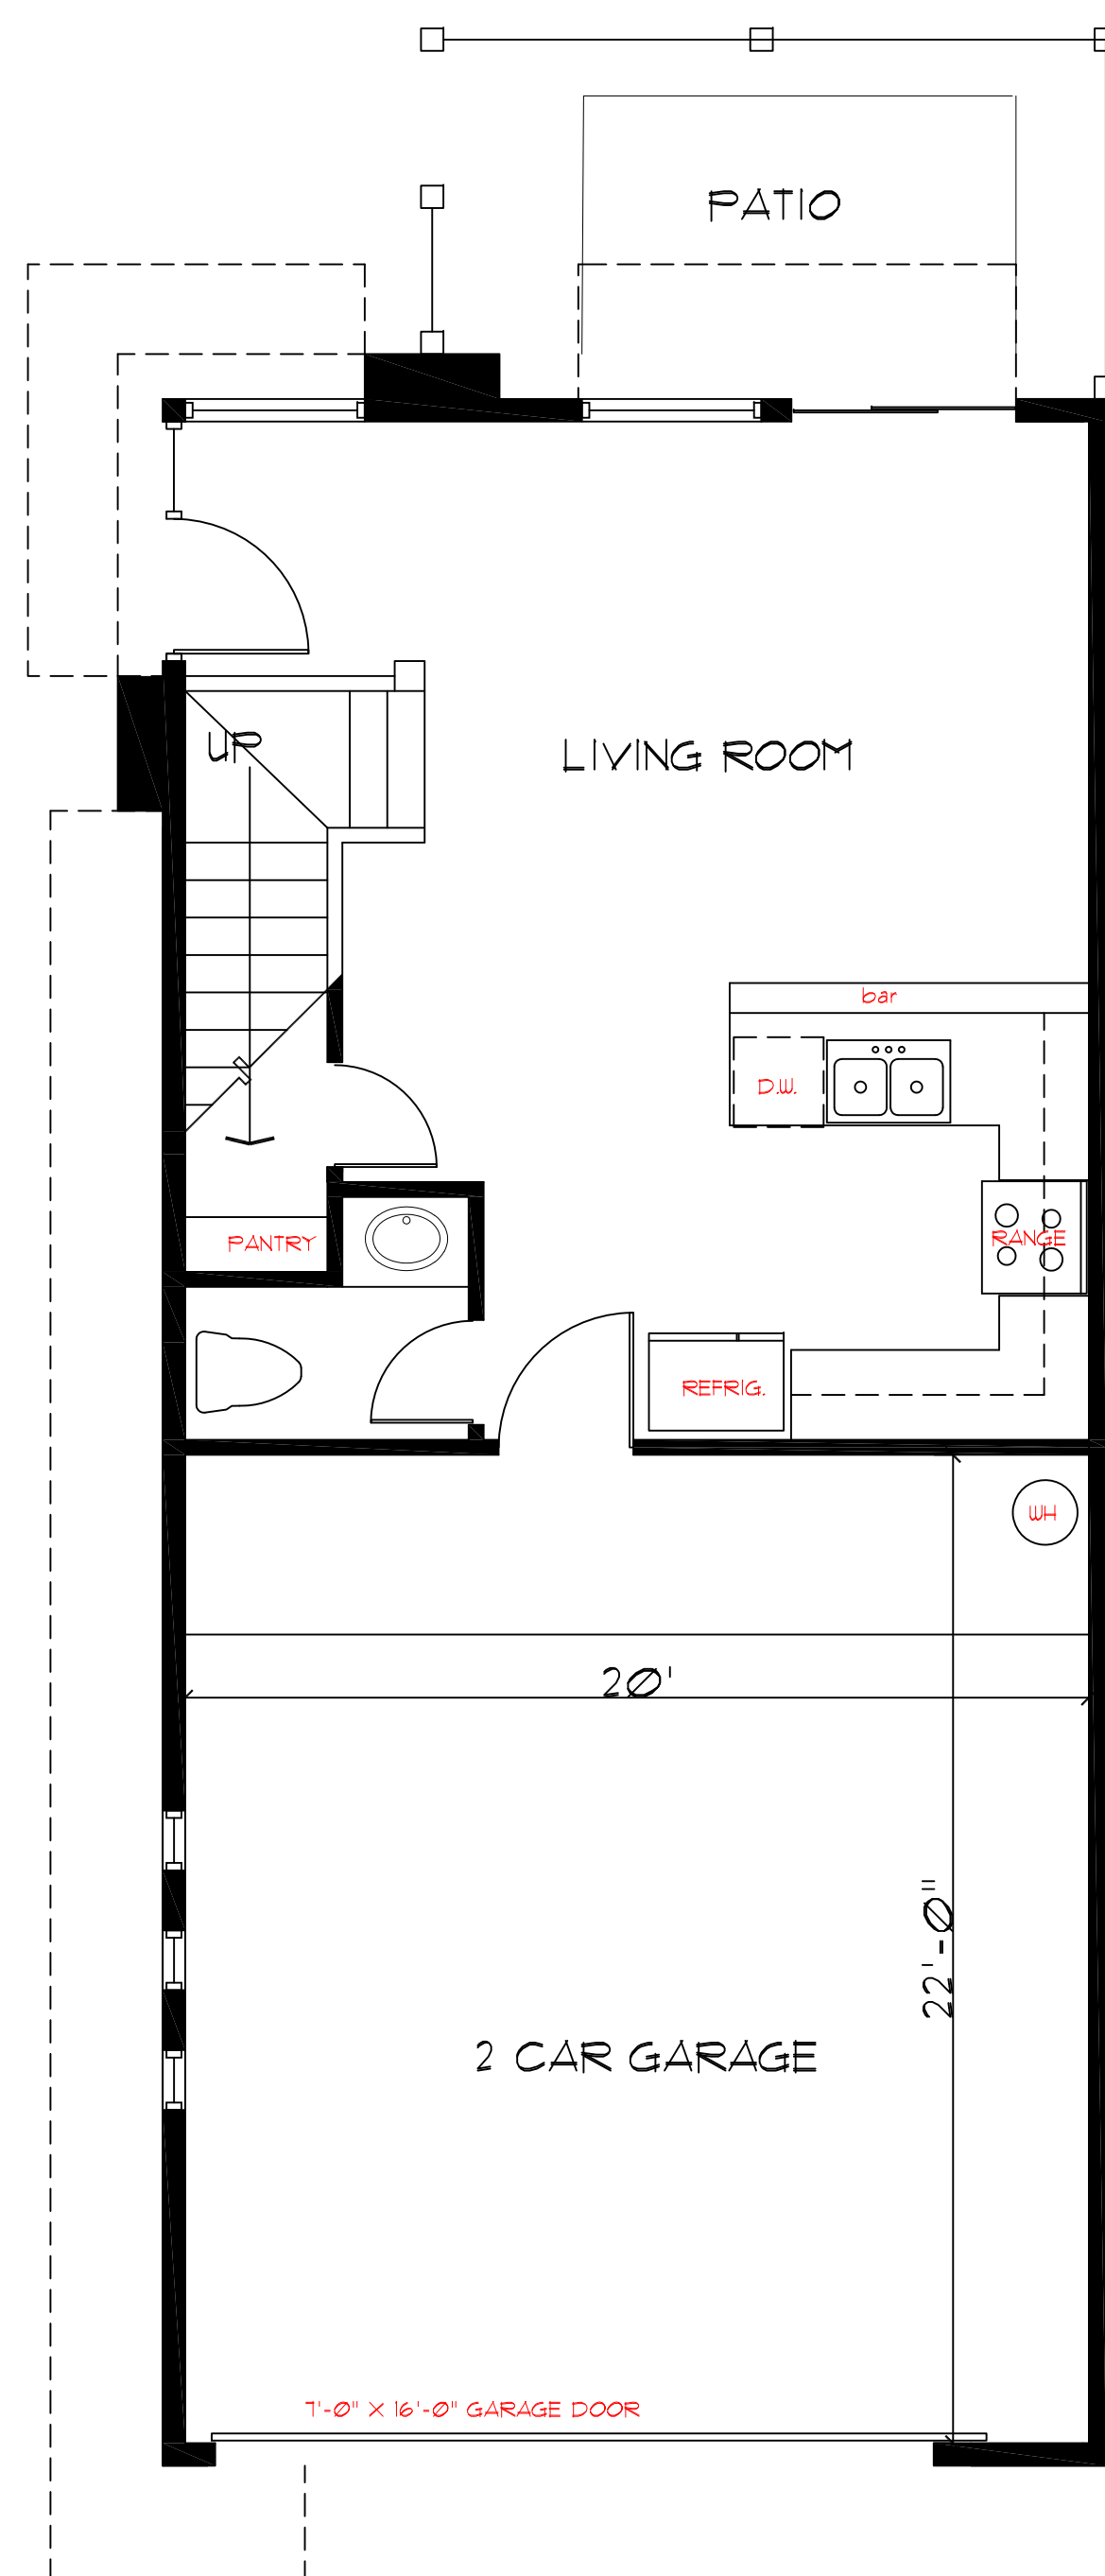


PLAN 1503-SIDE
FLOOR PLAN
3-BEDROOM/LOFT 1503 S.F.
1/4" = 1'-0"

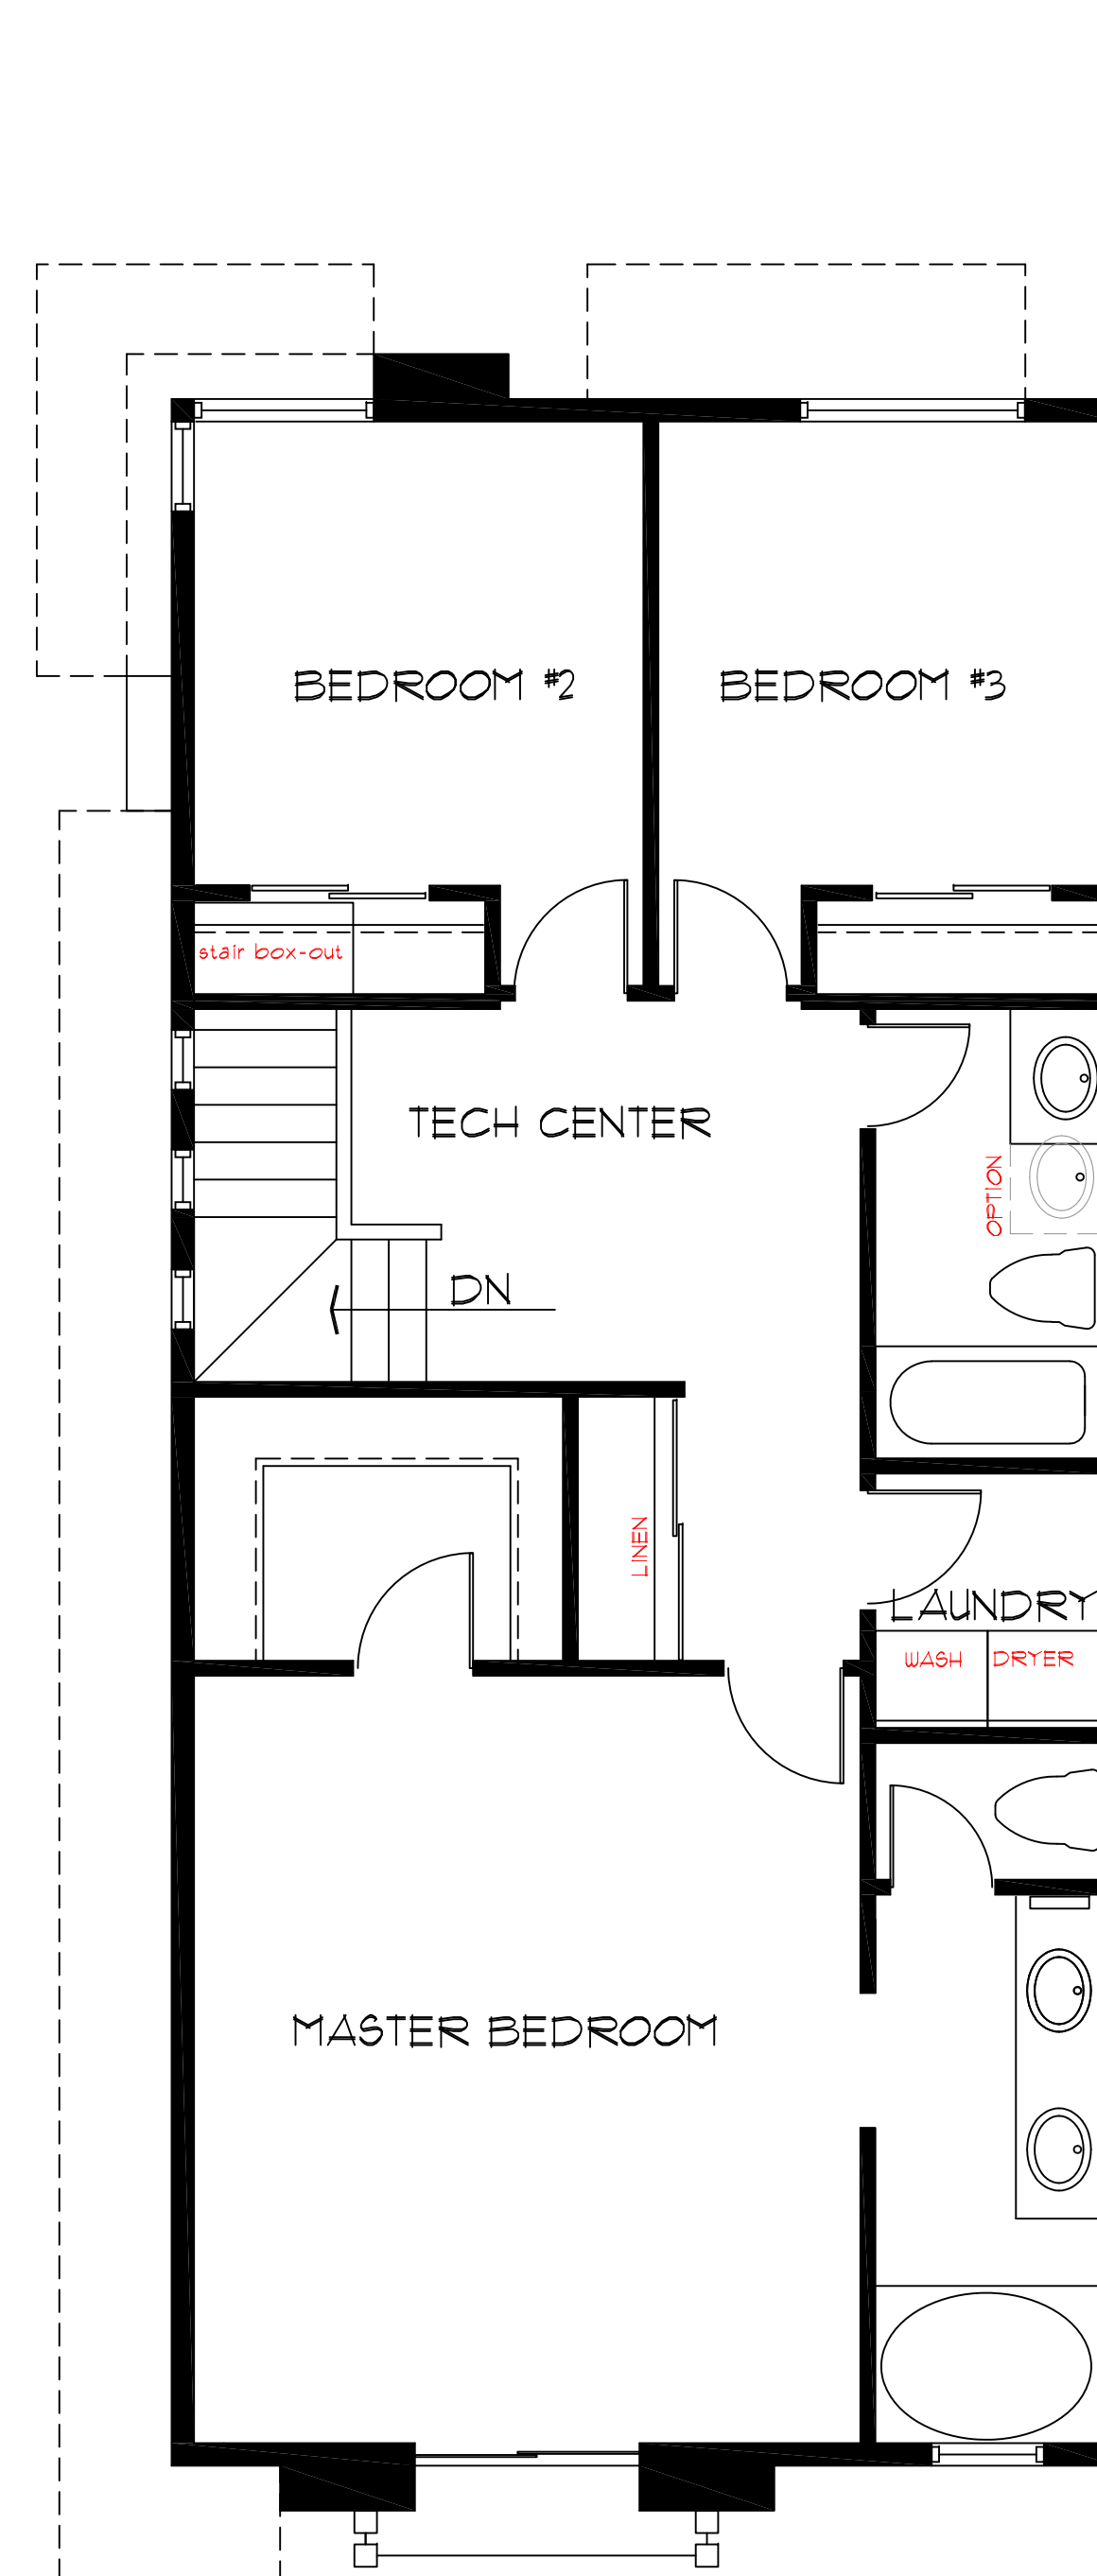


UPPER LEVEL
1/4" = 1'-0"

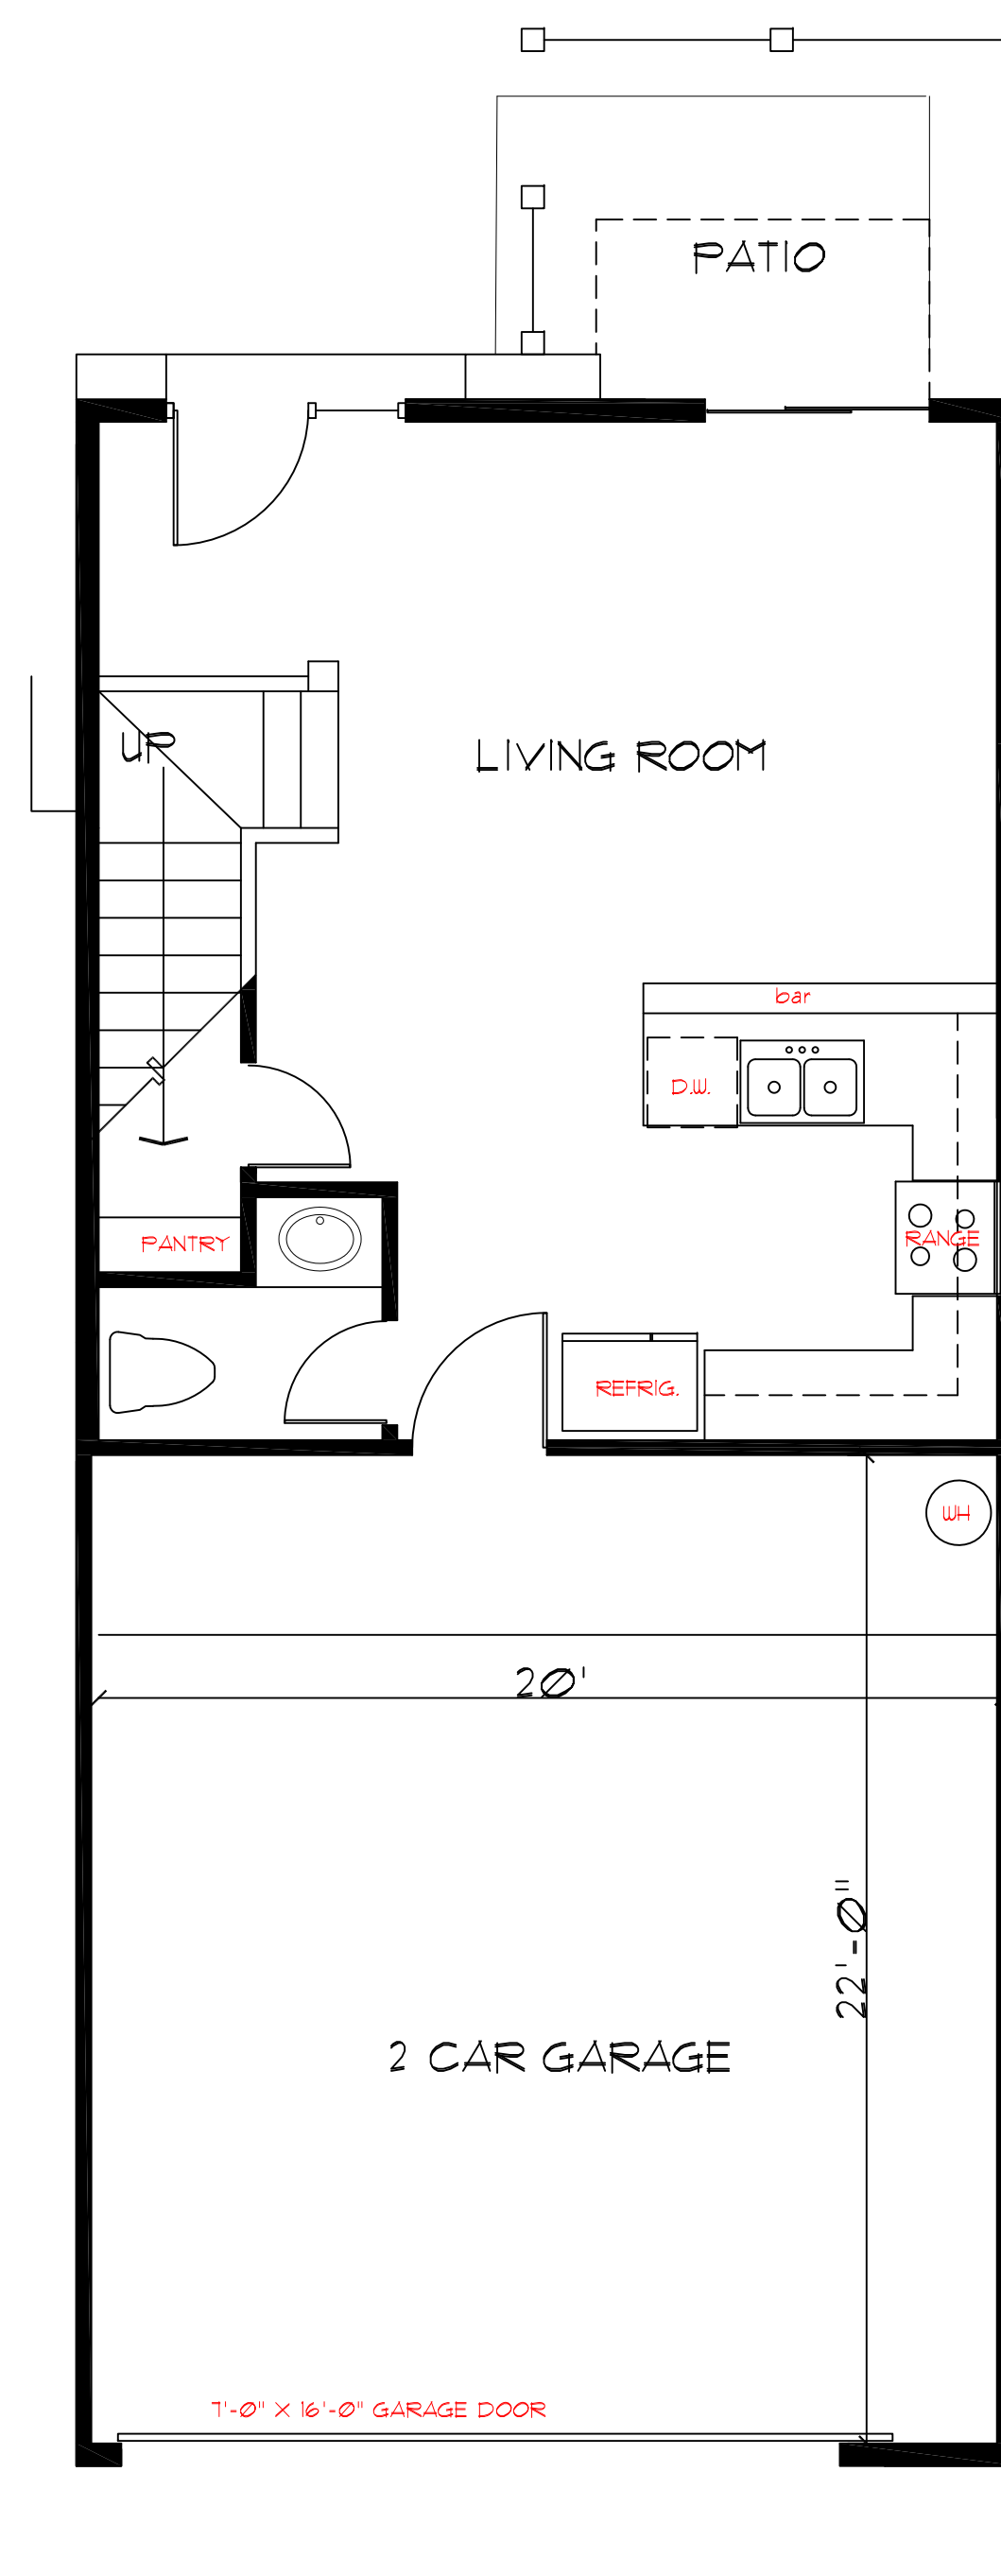

PLAN 1503-MID
FLOOR PLAN
3-BEDROOM/LOFT 1503 S.F.
1/4" = 1'-0"

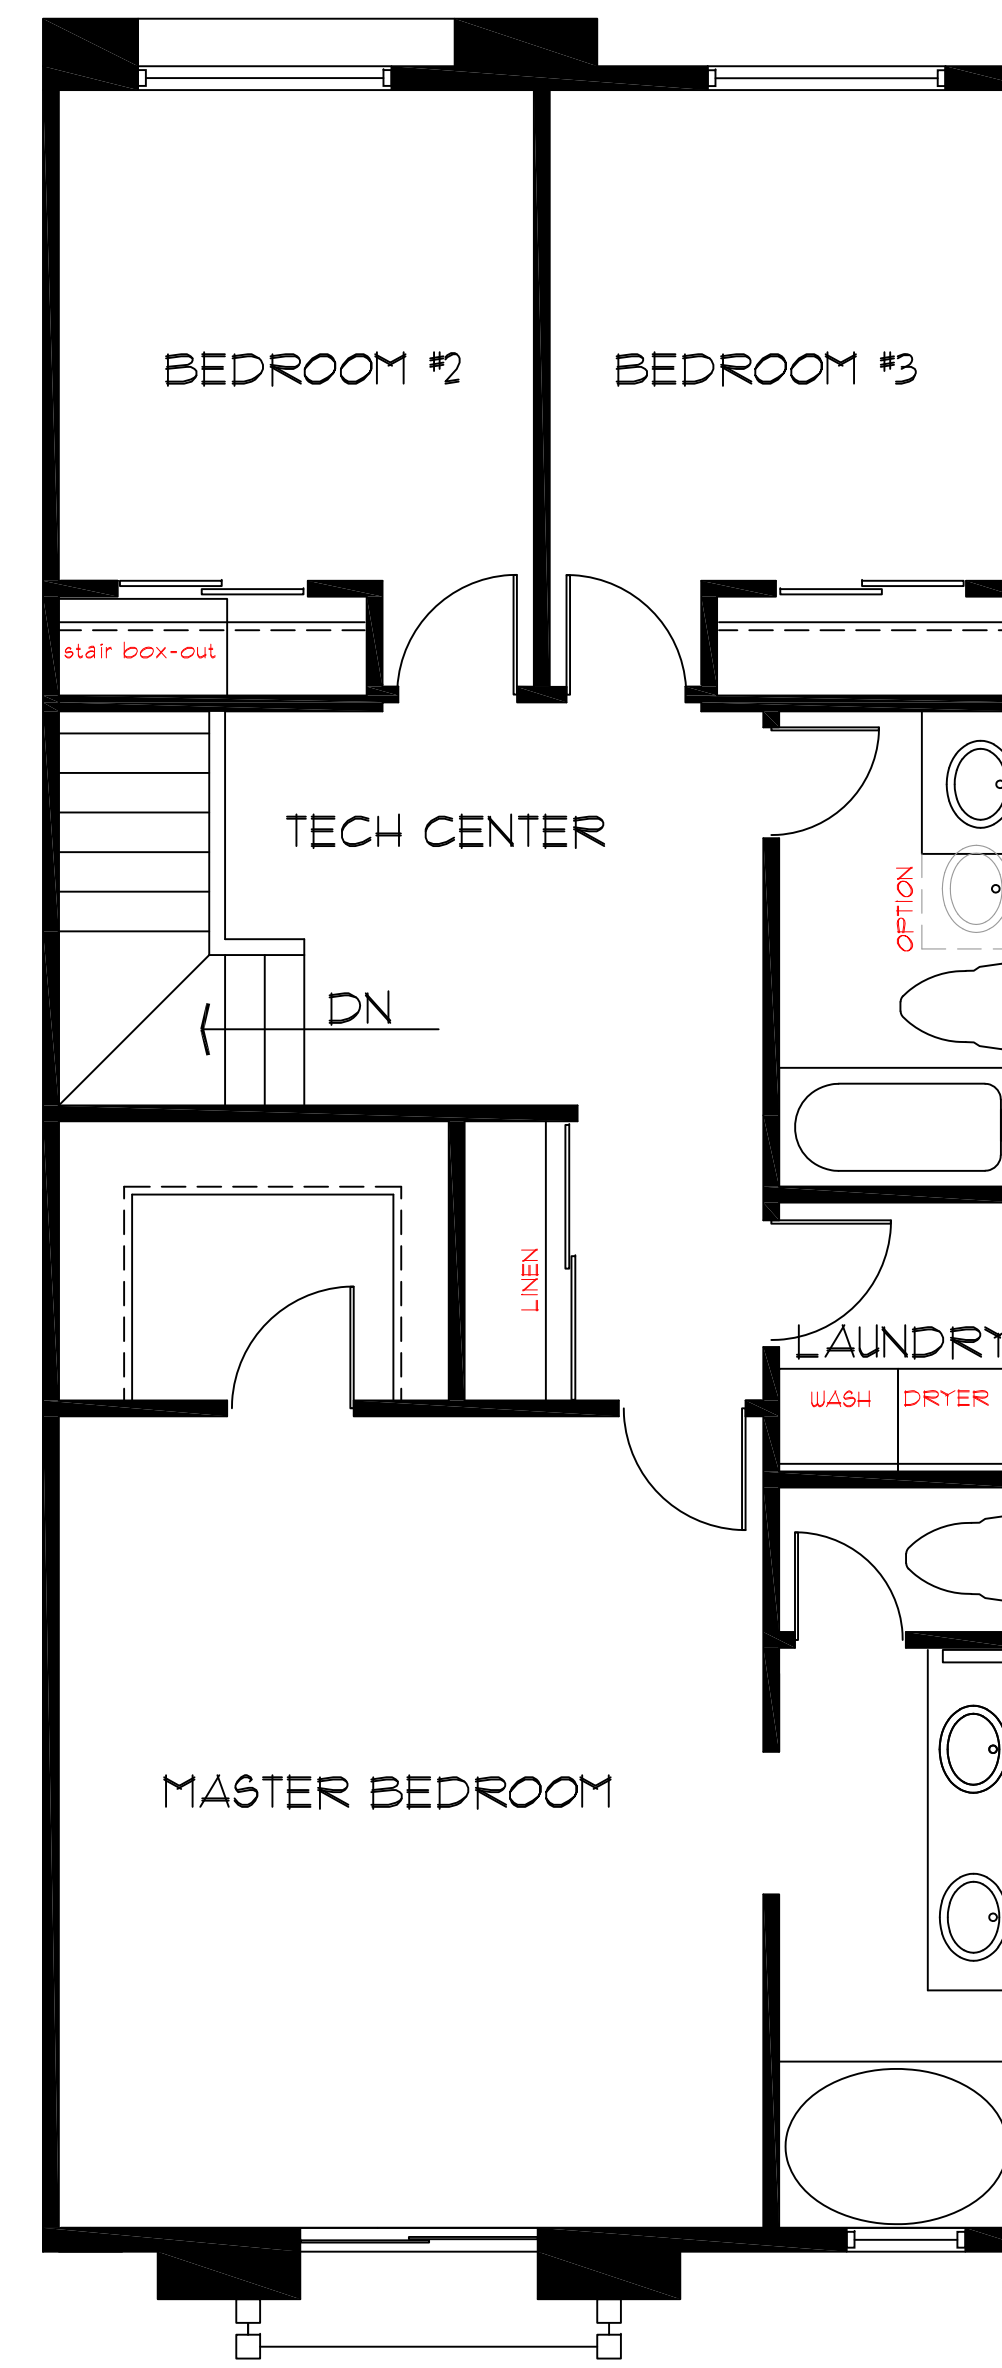

UPPER LEVEL
1/4" = 1'-0"

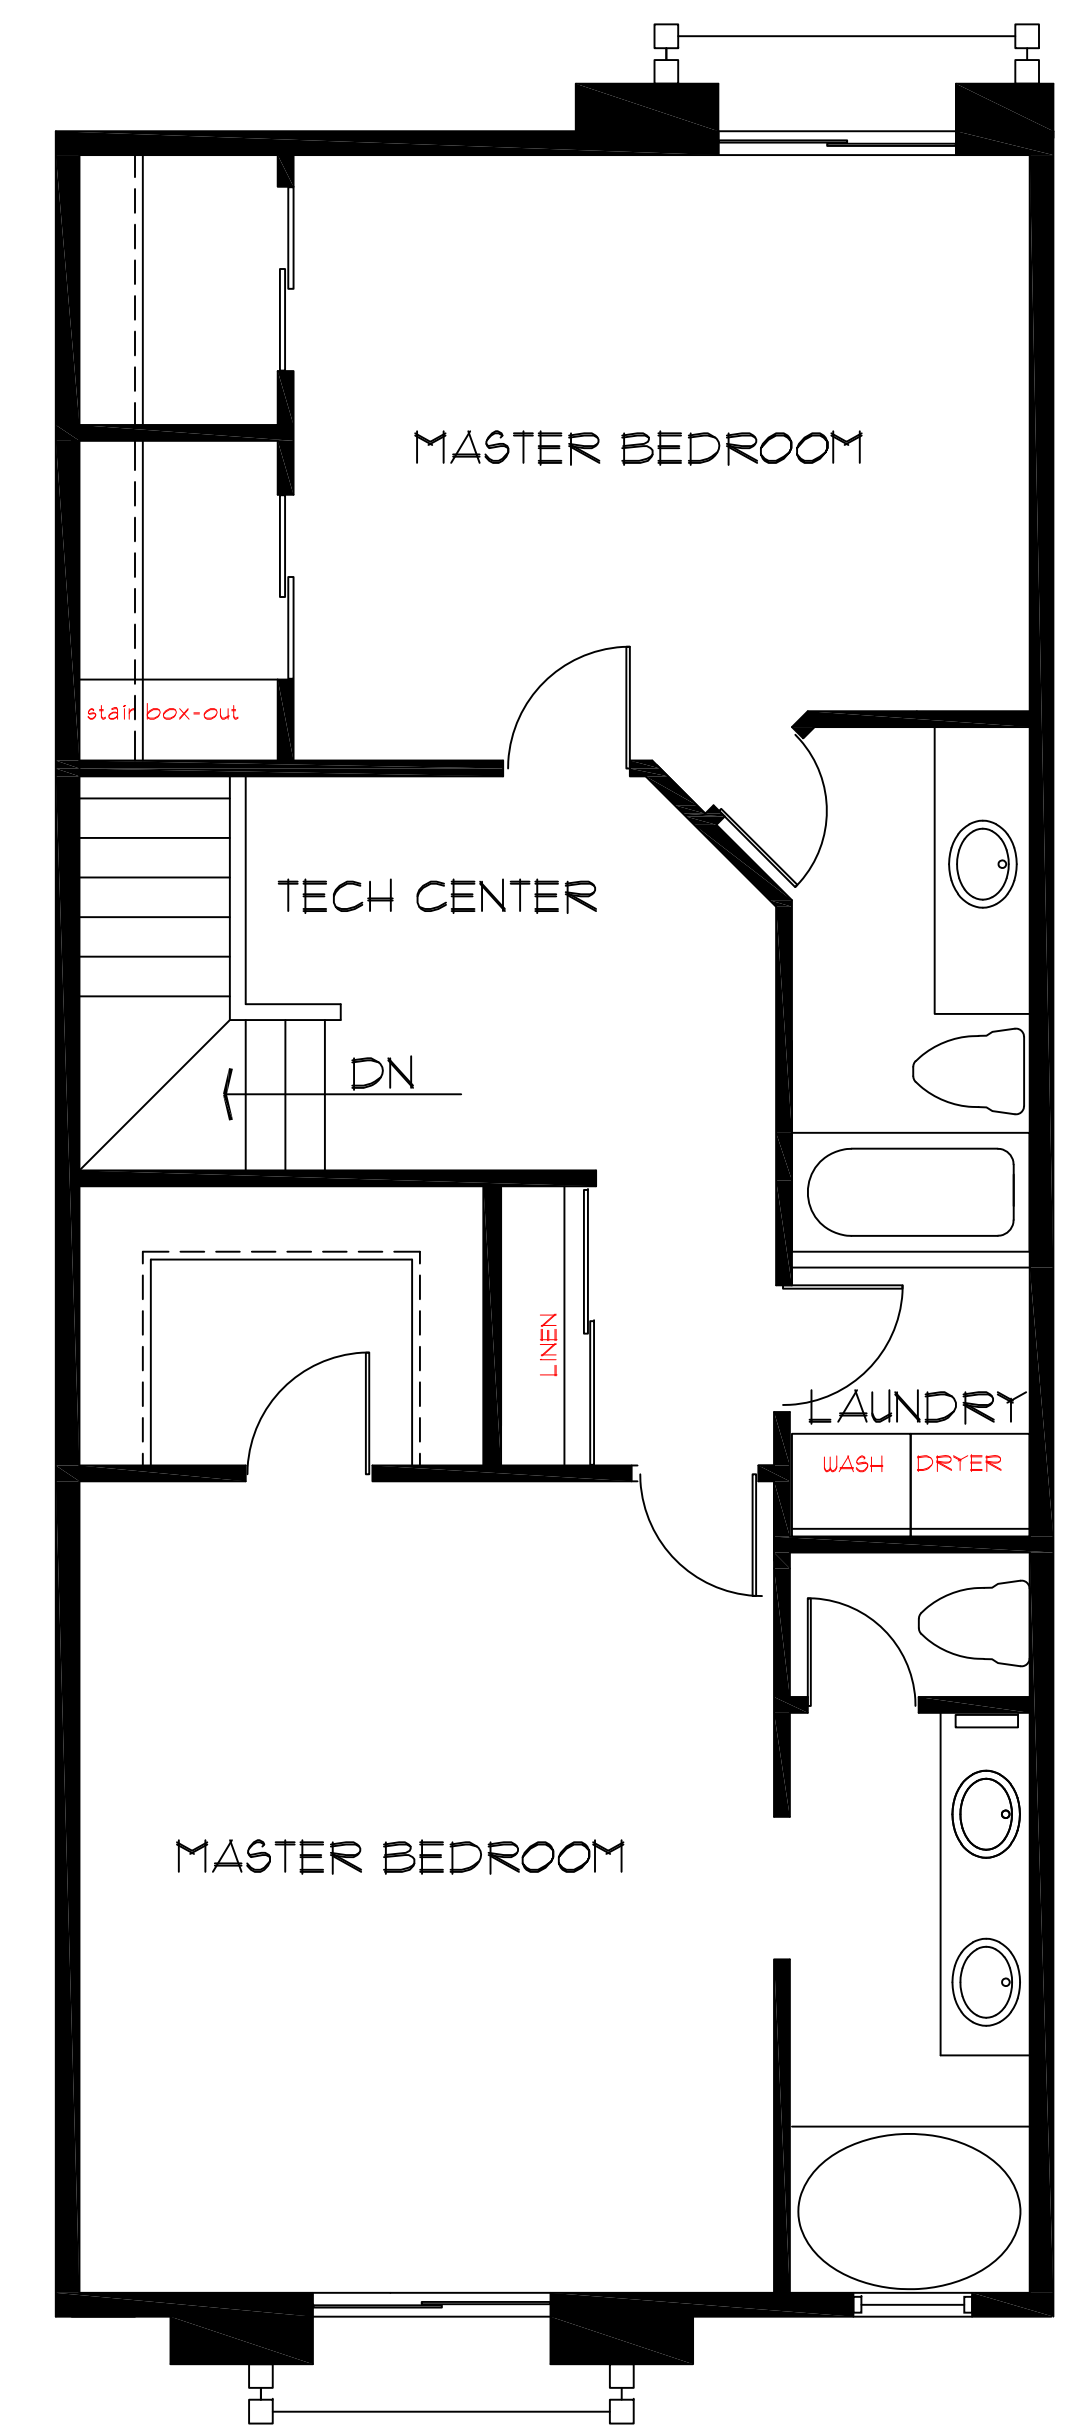

PLAN 1503-OPTION
DBL MASTER

FRONNO BENNETT
DATE: 11/6/17
DRAWN BY: FEW
REVISIONS:
11/6/17
1/23/18
2/28/18

ASPIRE DEVELOPMENT LLC
ASPIRE AT SUN VALLEY
MESA, ARIZONA



WOODS ASSOCIATES
ARCHITECTS, LLC
3319 E McDOWELL RD
MESA, ARIZONA 85213
(480) 962-7672