




T&M TREE GUYING DETAIL
NOT TO SCALE

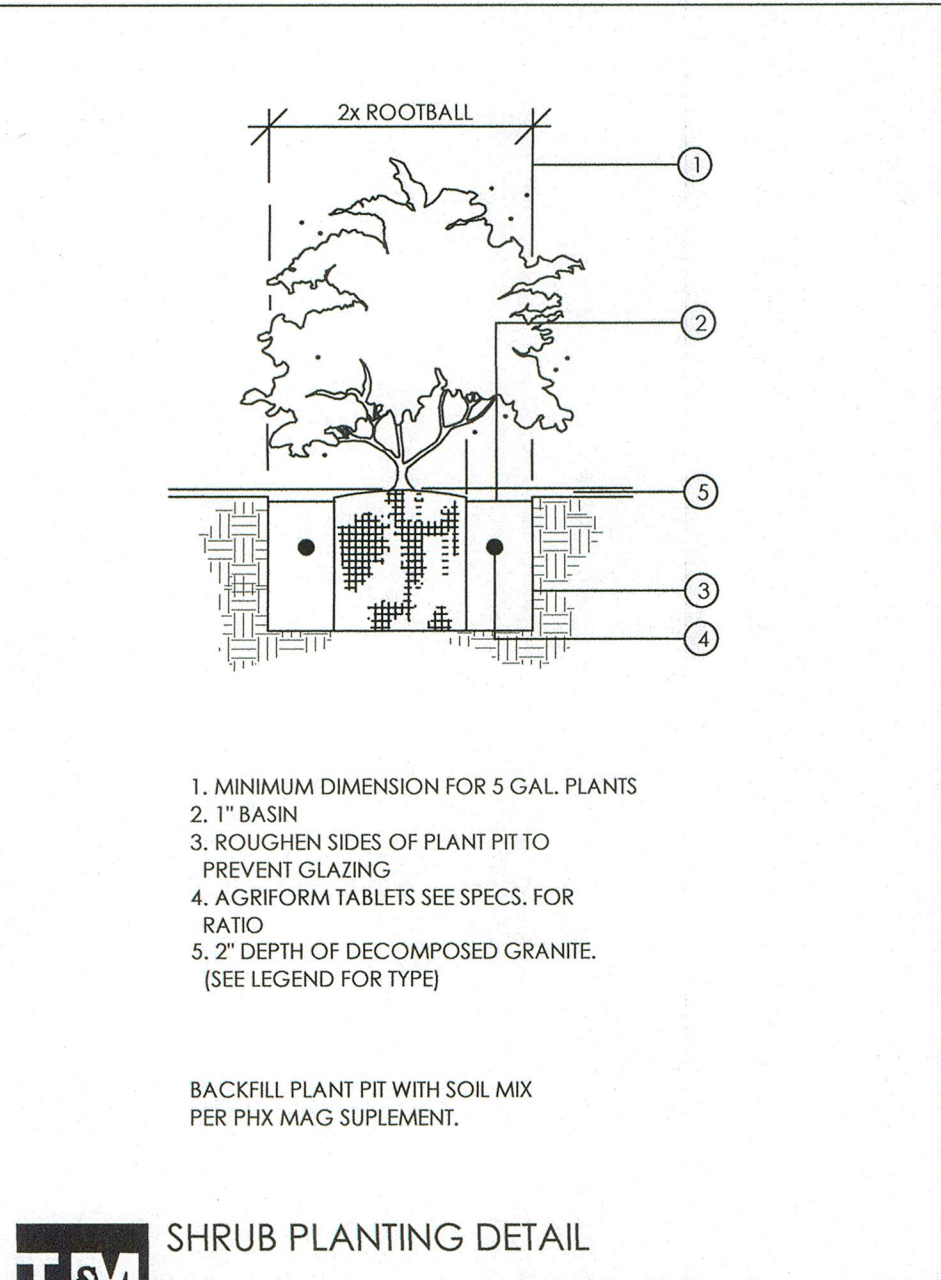

T&M SHRUB PLANTING DETAIL
NOT TO SCALE

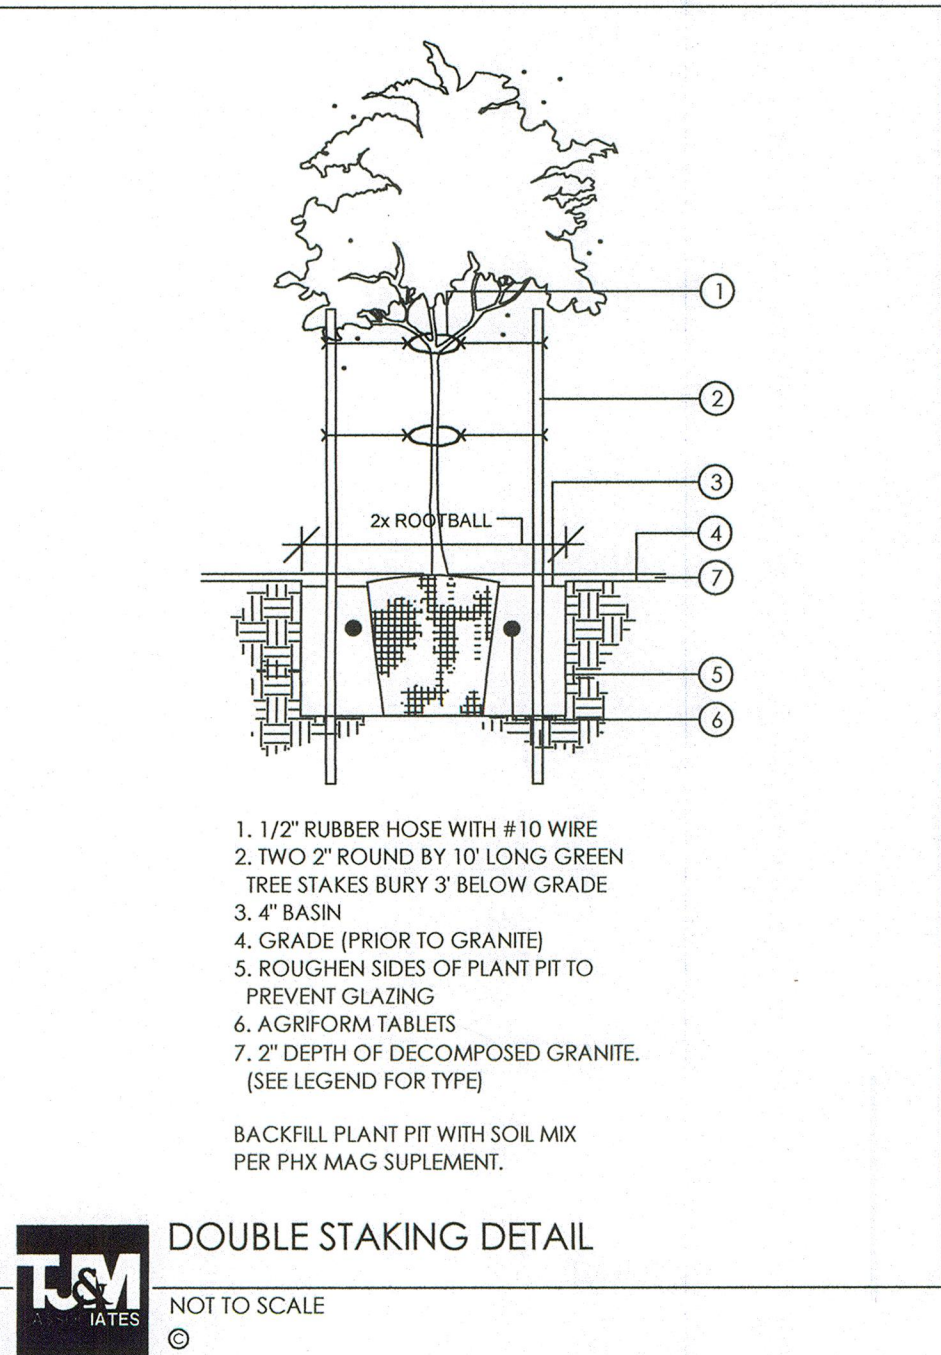

T&M DOUBLE STAKING DETAIL
NOT TO SCALE

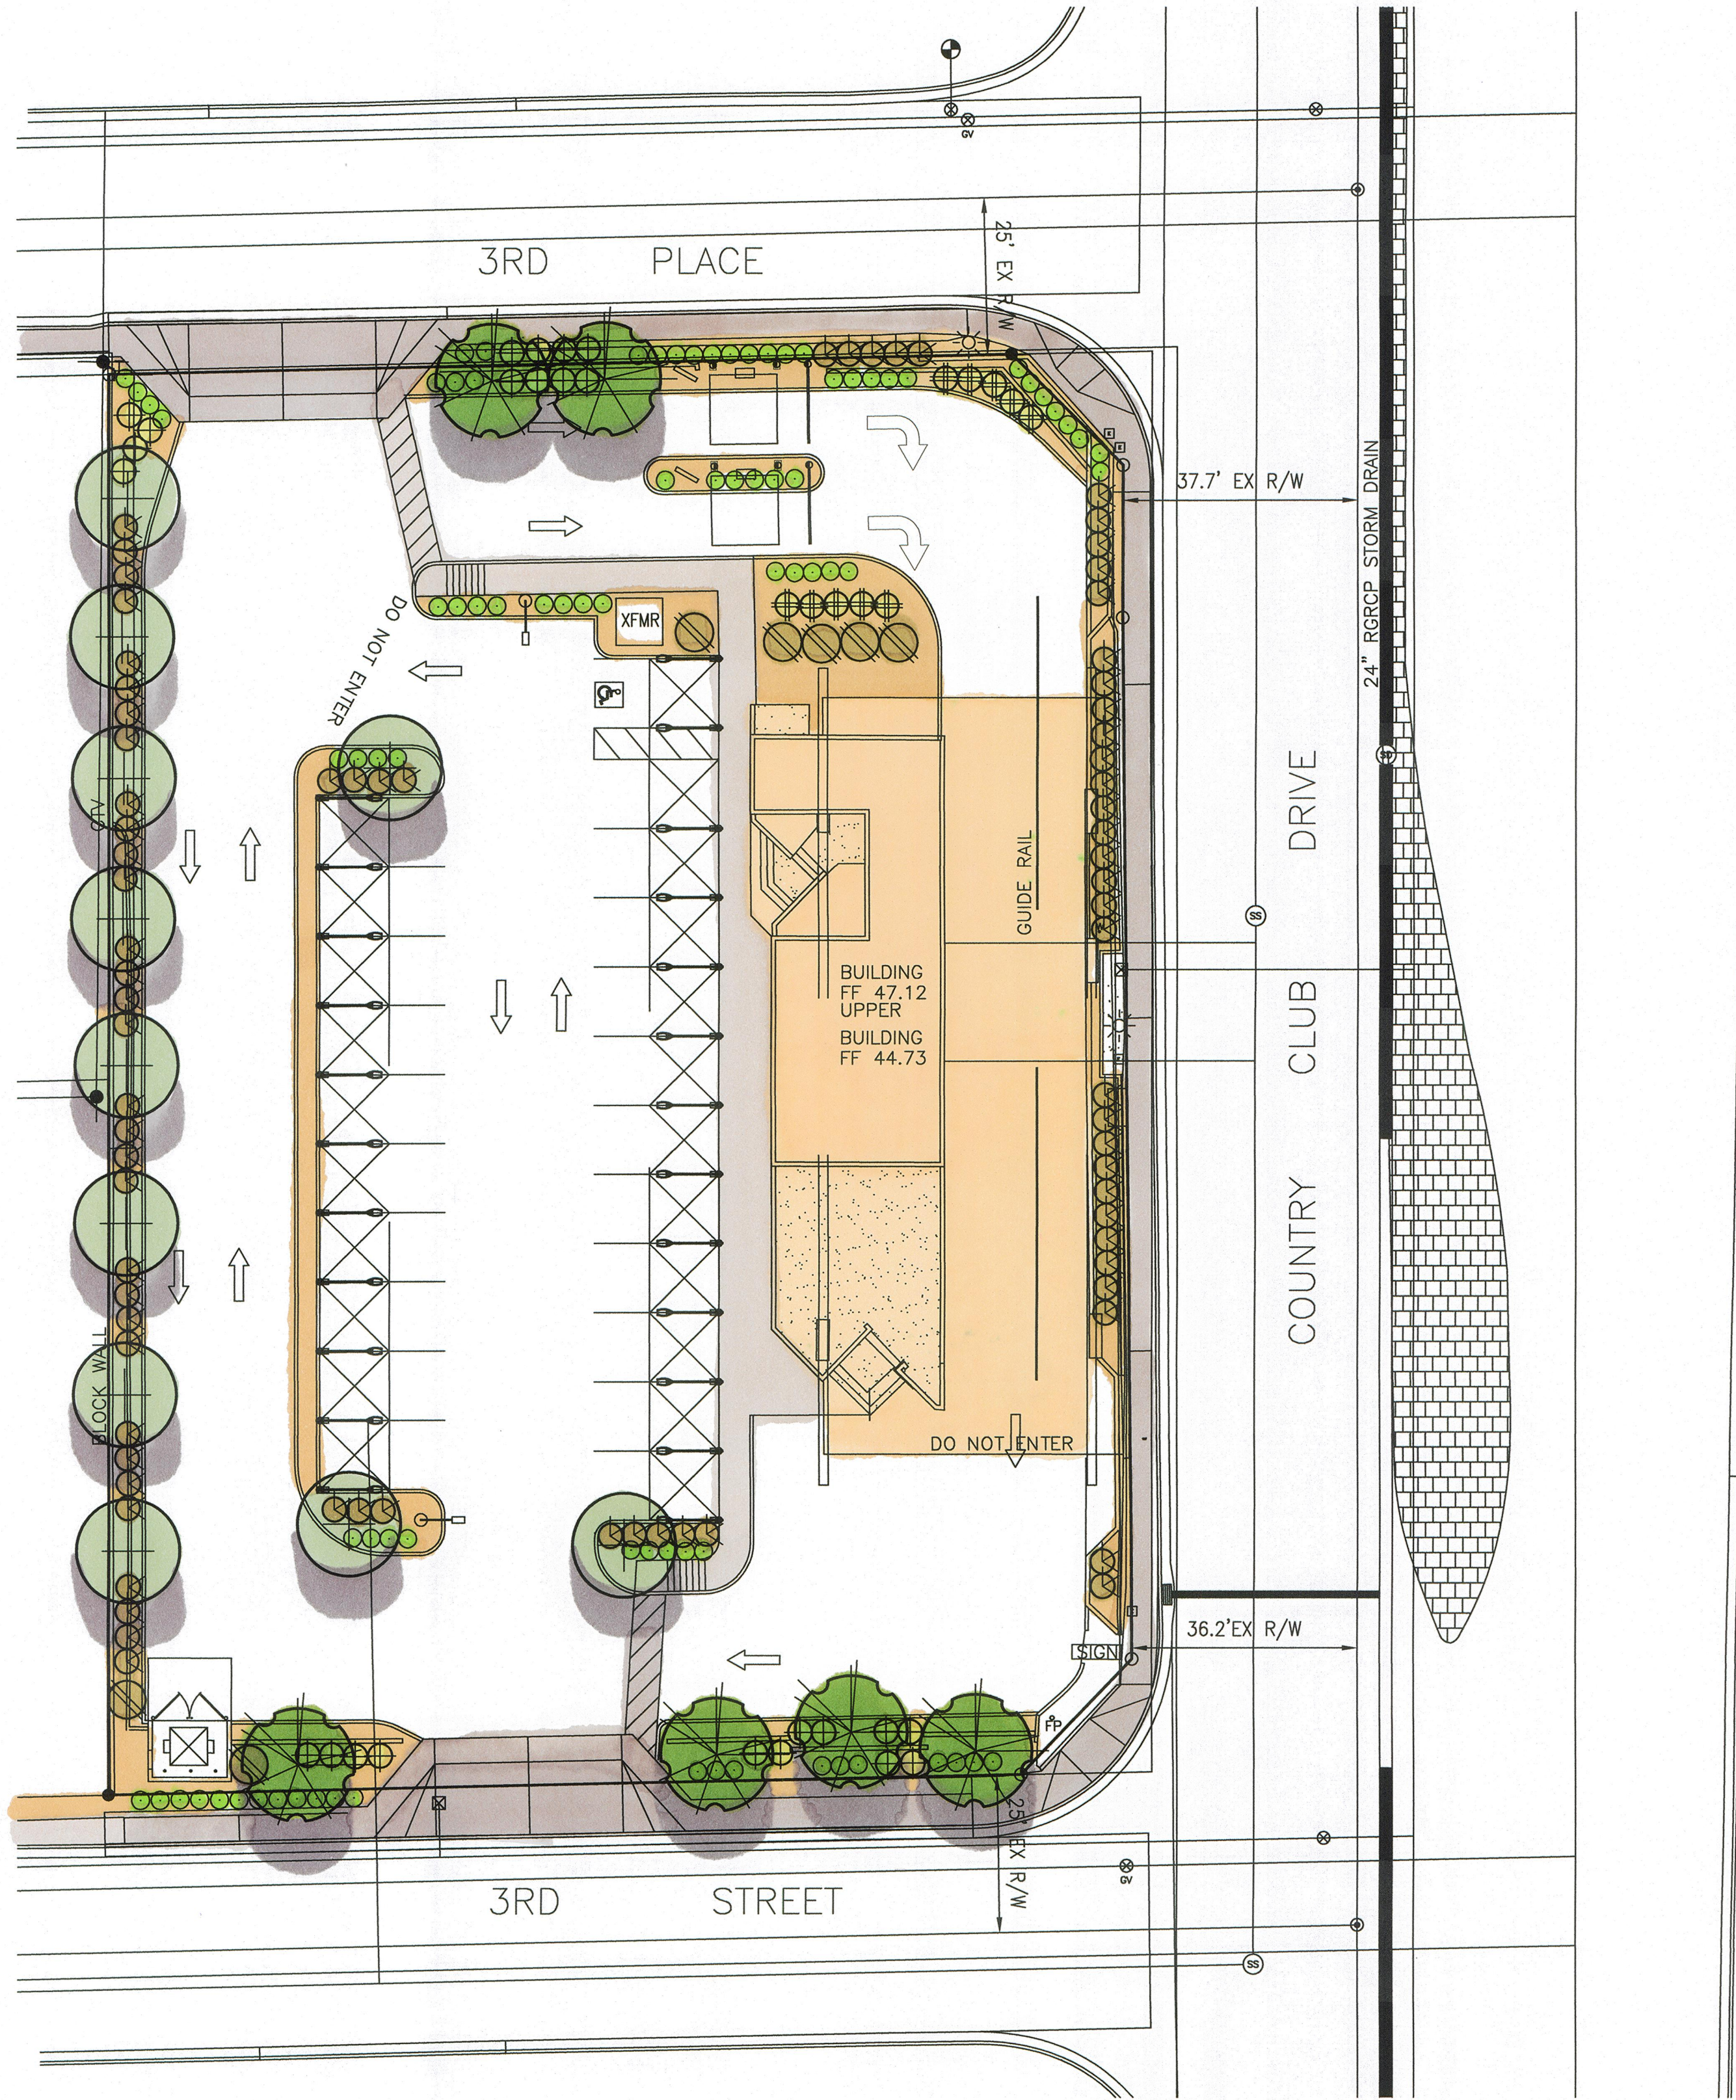

LANDSCAPE LEGEND

- CERCIDIUM HYBRID
DESERT MUSEUM PALO VERDE
24\"
- ACACIA SALICINA
WILLOW ACACIA
24\"
- SOPHORA SECUNDIFLORA
TEXAS MOUNTAIN LAUREL
24\"
- RUELLIA PENINSULARIS
BAJA RUELLIA
5 GALLON
- LANTANA MONTEVIDENSIS
\"GOLD MOUND\"
5 GALLON
- TECOMA \"ORANGE JUBILEE\"
ORANGE JUBILEE
5 GALLON
- HESPERALOE PARVIFLORA
RED YUCCA
5 GALLON
- DASYLIRION WHEELERII
DESERT SPOON
5 GALLON

1/2\"

ADDITIONAL NOTES:



THIS LANDSCAPE IS TO BE MAINTAINED ON A WEEKLY BASIS USING A NATURAL MAINTENANCE PROGRAM AND SHALL BE MAINTAINED IN ACCORDANCE WITH THE BEST MANAGEMENT PRACTICE OF THE LANDSCAPE INDUSTRY.

ALL TREES AND SHRUBS LOCATED IN THE LIGN OF SIGHT WILL BE MAINTAINED FOR A CLEAR AREA BETWEEN 3' TO 7'. THE LIGN OF SITE IS OUT OF THE SCOPE OF WORK ON THIS PROJECT.

ALL LANDSCAPE AREAS WILL BE MAINTAINED BY THIS OWNER OR LESSEE IN ACCORDANCE WITH THESE APPROVED PLANS

REQUIRED LANDSCAPE AREAS SHALL BE FREE FROM ENCROACHMENT BY ANY USE, STRUCTURE, VEHICLE OR FEATURE NOT PART OF THE LANDSCAPE DESIGN.


LANDSCAPE PLAN

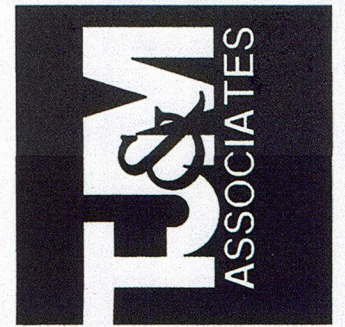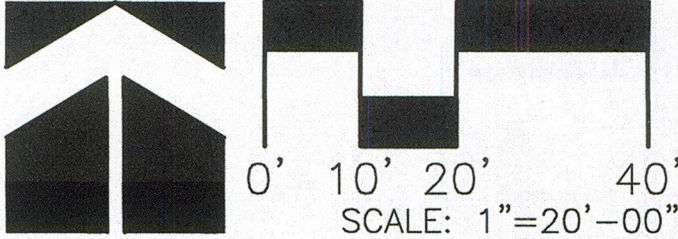

T.J. McQUEEN & ASSOCIATES, INC.
LANDSCAPE ARCHITECTURE
URBAN DESIGN
SITE PLANNING
10460 N. 74th Street, Suite 120
Scottsdale, Arizona 85258
P: (480) 266-0020
EMAIL: timmcqueen@tjmna.net

QUICK-N-CLEAN
COUNTRY CLUB AND 3RD PLACE
MESA, ARIZONA

NUMBER	REVISION	DATE

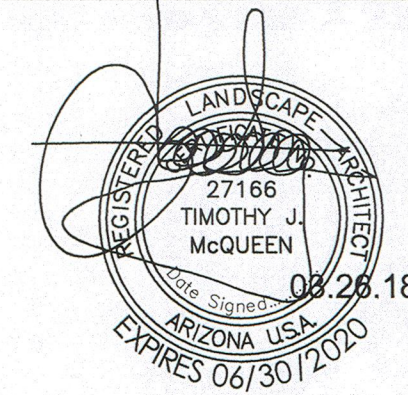

SHEET TITLE:	LANDSCAPE
ISSUE DATE:	03.26.18
DRAWN BY:	STAFF
CHECKED BY:	TJMCQ
PROJECT No.:	16014
SHEET:	